





Site Plan 1:500

The Development registered under title MID168539 and plots 37 to 64 within have been DPA approved by:

*Craig McFadden - 7 October 2016*

Craig McFadden (DPA Officer)

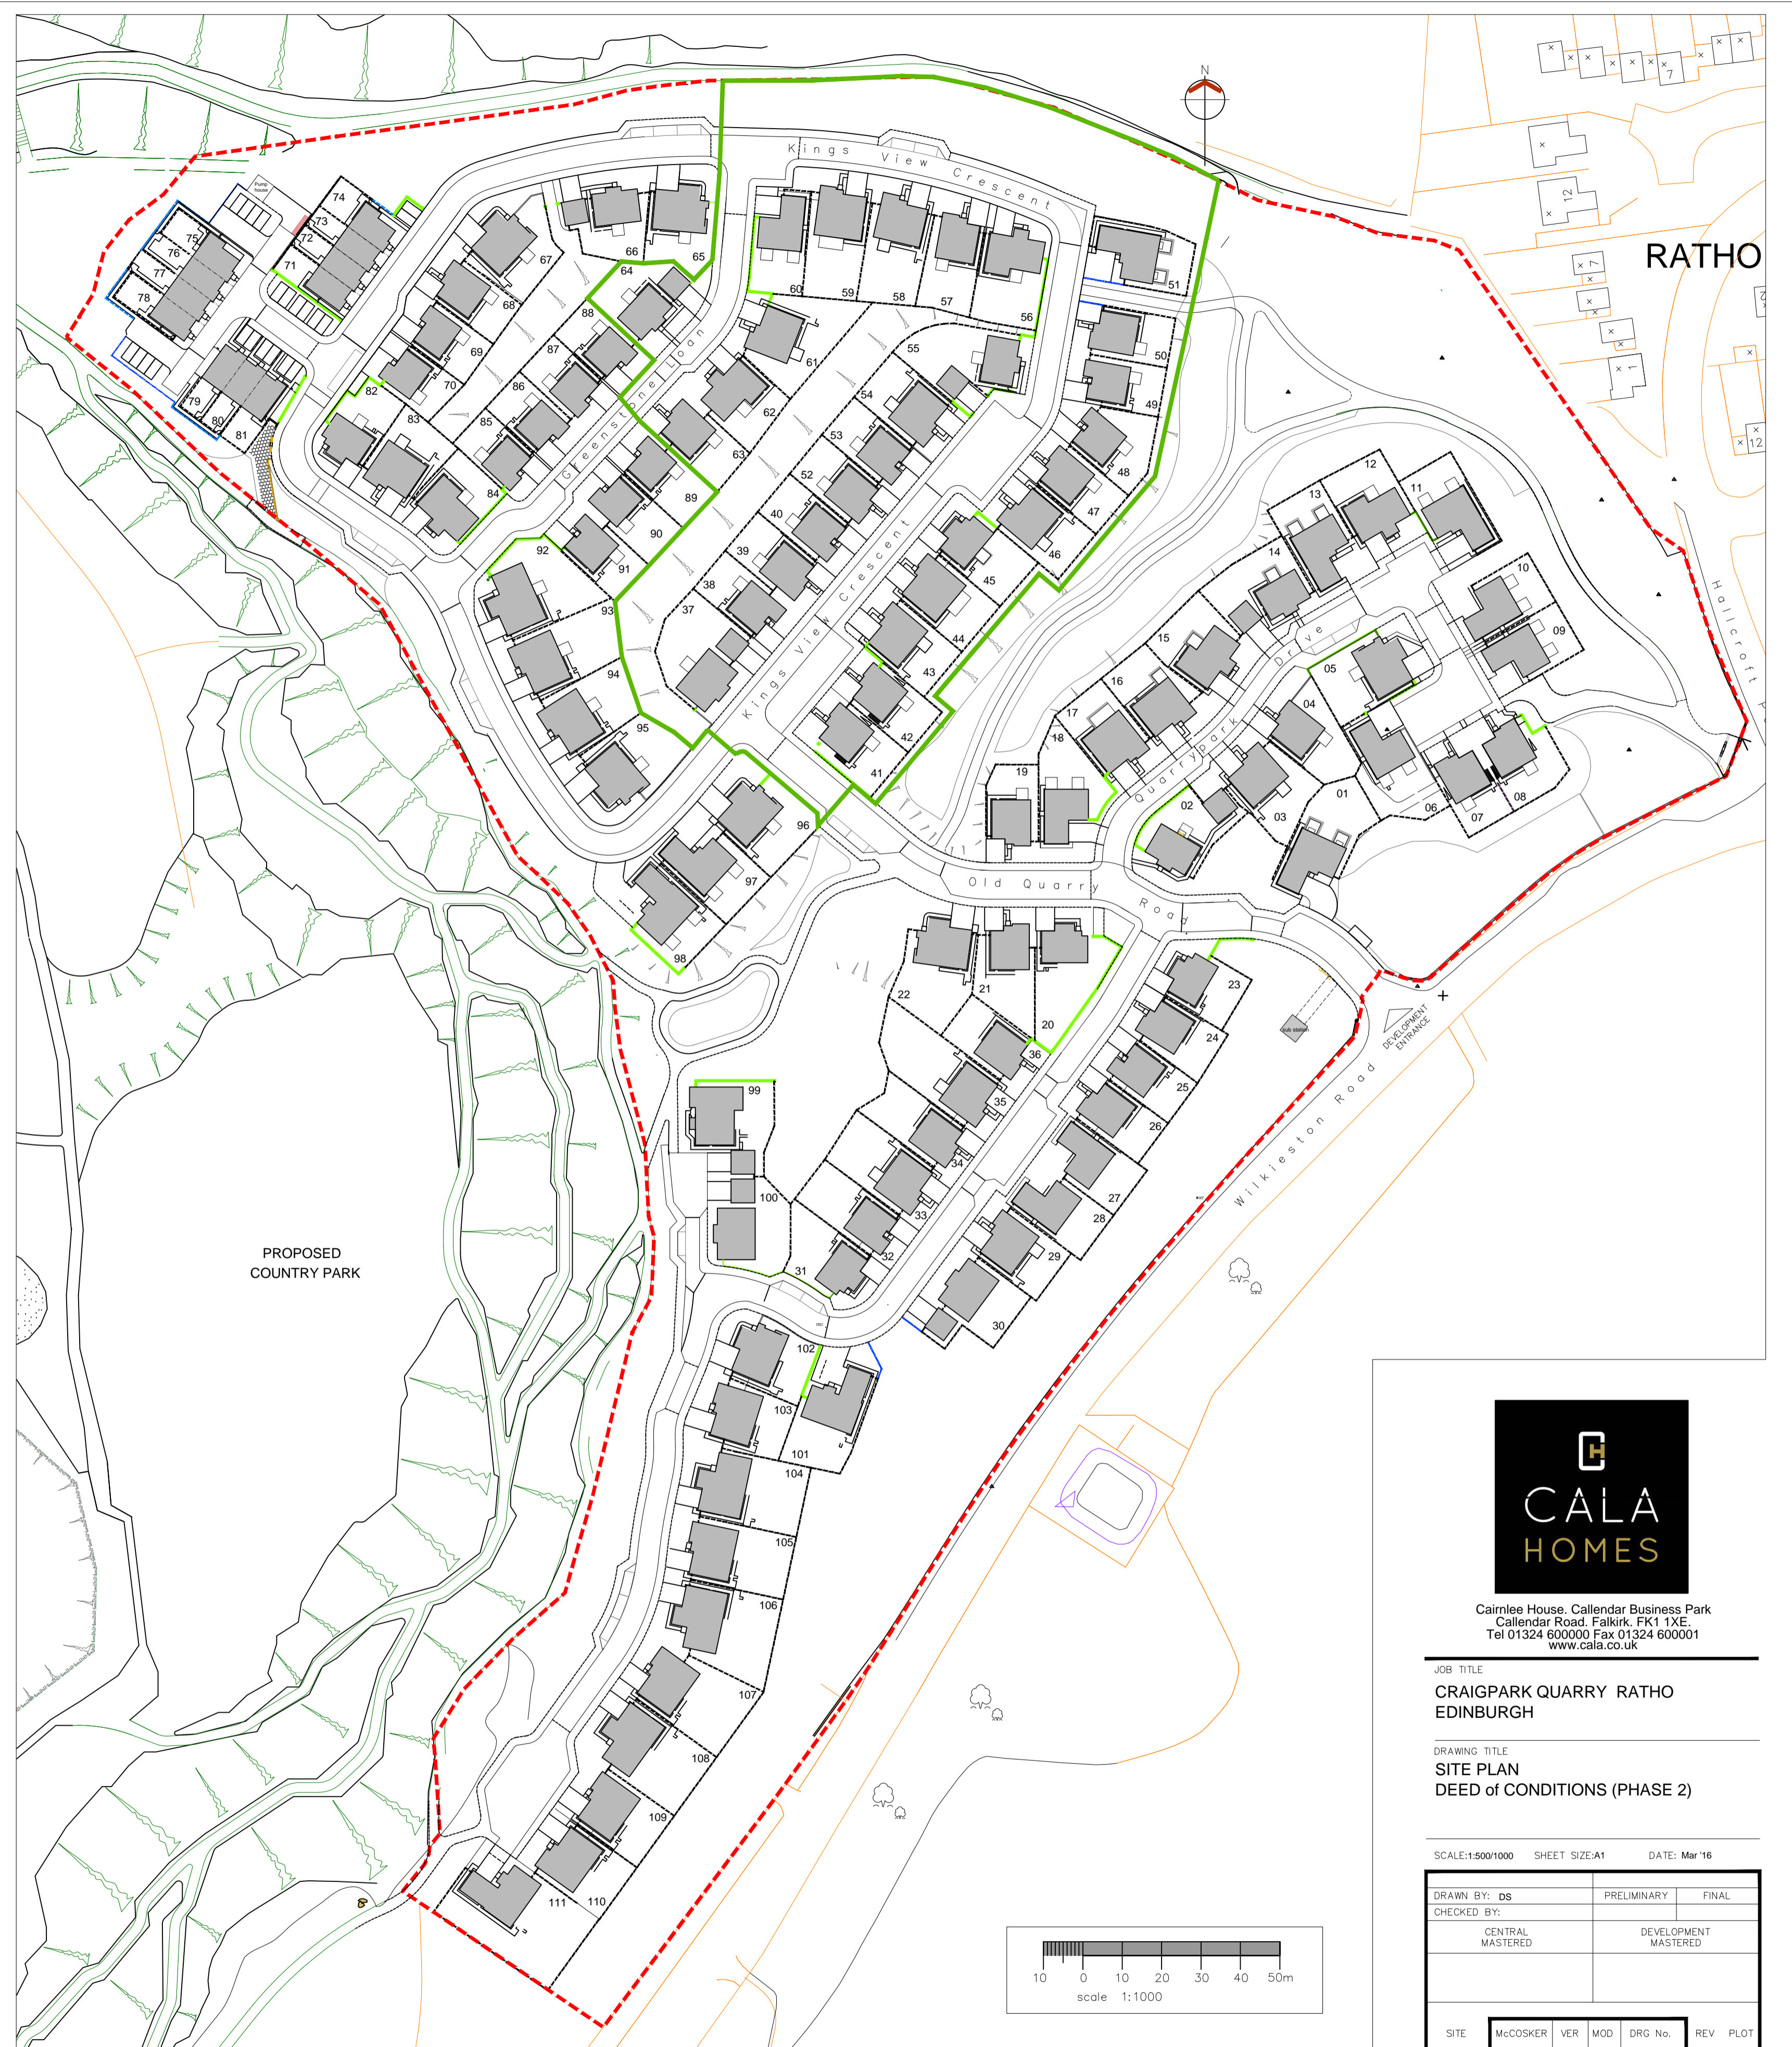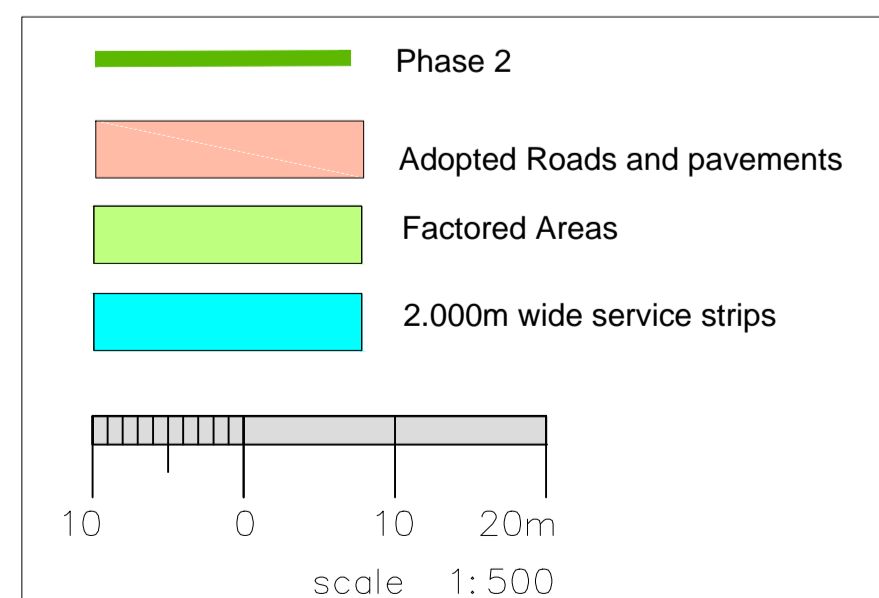

Development Plan 1:1000



Cairnlee House, Callendar Business Park  
Callendar Road, Falkirk, FK1 1XE,  
Tel 01324 600000 Fax 01324 600001  
www.cala.co.uk

JOB TITLE  
**CRAIGPARK QUARRY RATHO  
EDINBURGH**

DRAWING TITLE  
**SITE PLAN  
DEED OF CONDITIONS (PHASE 2)**

SCALE: 1:500/1000 SHEET SIZE: A1 DATE: Mar'16

DRAWN BY: DS	PRELIMINARY	FINAL
CHECKED BY: CENTRAL MASTERED	DEVELOPMENT MASTERED	

SITE	McCOSKER	VER	MOD	DRG No.	REV	PLOT
				DOC-01-2		

Copyright Cala Management Limited