
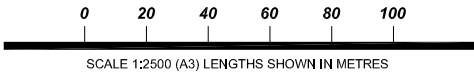



Site Plan

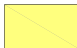


-  Shared Access
-  Common Ground
-  Title Boundary
-  Plot Boundary


The Development registered under Title LAN92382
and plots 1 to 3 within have been DPA approved by:

D.McIntyre – 30th September 2022

Danielle McIntyre (DPA Officer)

Revisions :
###,###
###

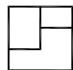
Project Residential development		 JON FRULLANI ARCHITECT	
Client Mr & Mrs Robertson			
Address Land 30 Metres Northeast of 1 Springfield Nurseries, Lanark, ML11 7RW.		Drawing Title Deed Plan - Site Plan	
		Issue Status Legal	Drawing No. 6291-L-700
Designer DS/SB	Date Sept 2022	Scale 1:2500 @ A3	Revision -
t: 01382 224828 m: 07808 726306 e: jon@jfrarchitect.co.uk w: jfrarchitect.co.uk f: facebook.com/jfrarchitect at: unit 5, distict 10, greermarket, dunfermline, dd14 4qb <small>this drawing is protected by copyright. It may not be reproduced in any form or by any means for any purpose, without gaining prior written permission from Jon Frullani Architect Ltd</small>			

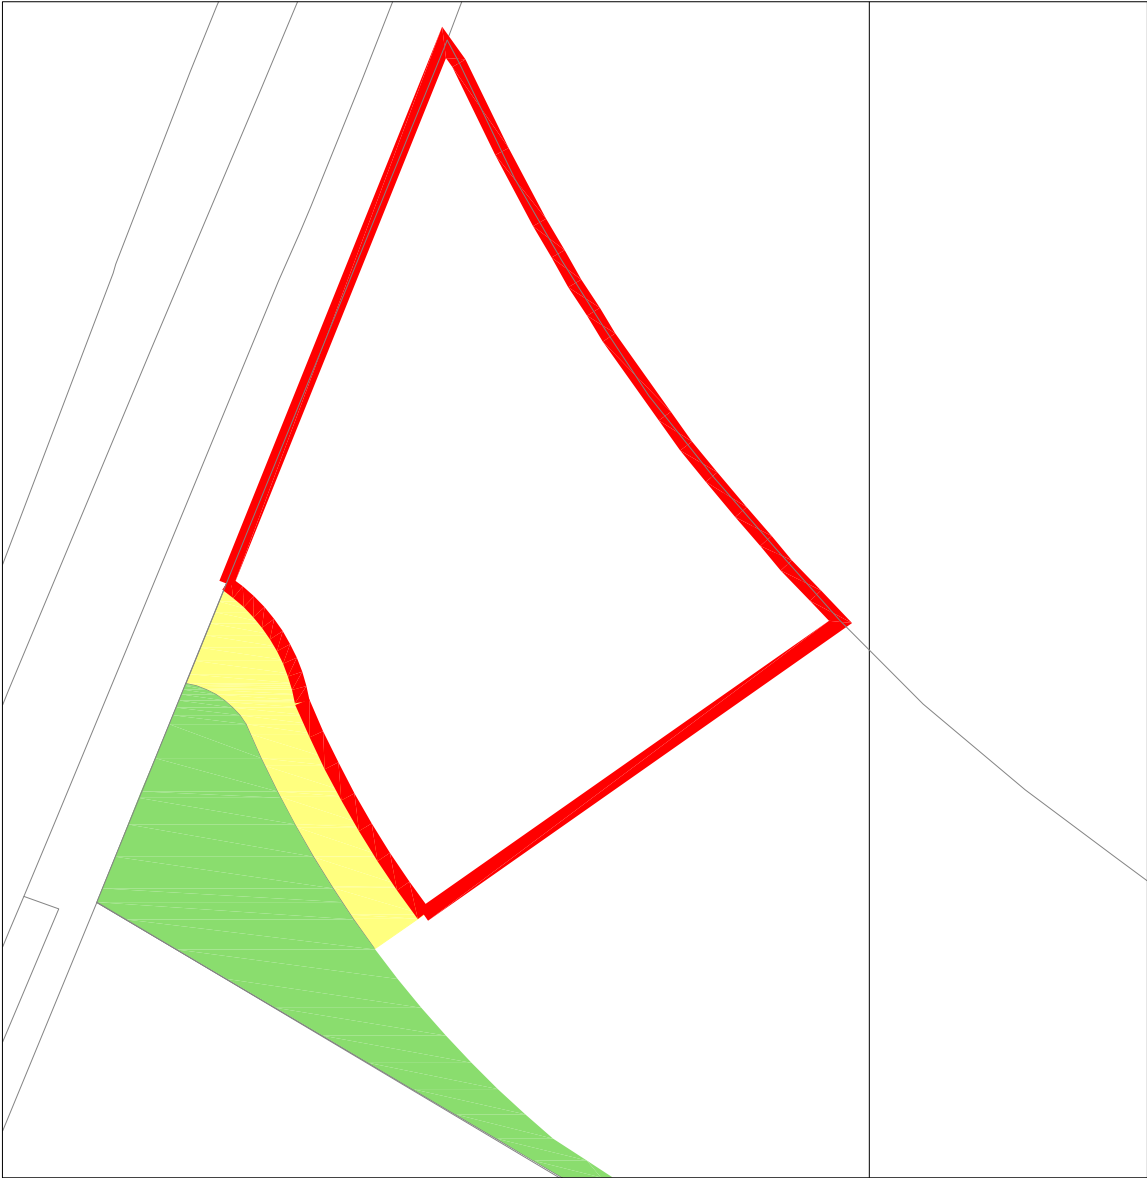




Disposition Plan

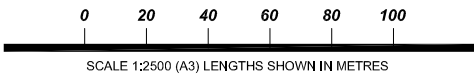


Site Plan

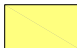


-  Shared Access
-  Common Ground
-  Plot Boundary

Area to be dispositioned coloured red
Area= 1110m², 0.11ha. or thereby.

Revisions :
###,###
###

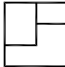
Project Residential development		 JON FRULLANI ARCHITECT	
Client Mr & Mrs Robertson			
Address Land 30 Metres Northeast of 1 Springfield Nurseries, Lanark, ML11 7RW.		Drawing Title Deed Plan - plot 1	
		Issue Status Legal	Drawing No. 6291-L-701
Designer DS/SB	Date Sept 2022	Scale 1:500/2500 @ A3	Revision -
<p>t: 01382 224828 m: 07808 726306 e: jon@jfrarchitect.co.uk w: jfrarchitect.co.uk f: facebook.com/jfrarchitect at: unit 5, district 10, greenmarket, dunfermline, dd1 4qb</p> <p>this drawing is protected by copyright. It may not be reproduced in any form or by any means for any purpose, without gaining prior written permission from Jon Frullani Architect</p>			

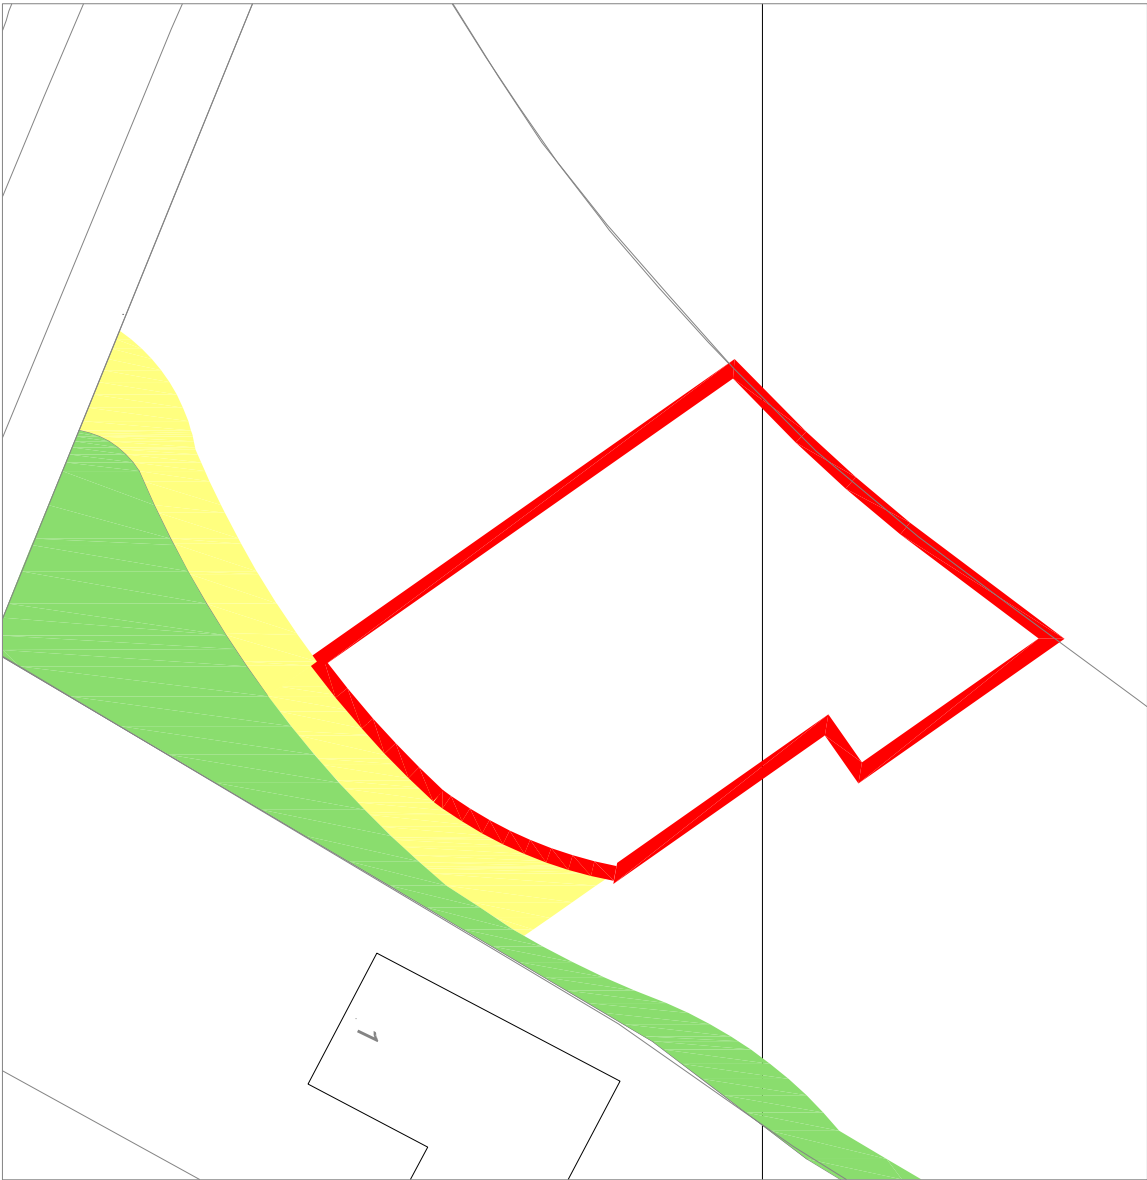




Disposition Plan

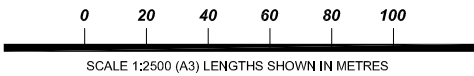


Site Plan

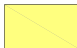


-  Shared Access
-  Common Ground
-  Plot Boundary



Area to be dispositioned coloured red
Area= 828.63m², 0.08ha. or thereby.

Revisions :
###,###
###

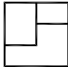
Project Residential development		 JON FRULLANI ARCHITECT	
Client Mr & Mrs Robertson			
Address Land 30 Metres Northeast of 1 Springfield Nurseries, Lanark, ML11 7RW.		Drawing Title Deed Plan - plot 2	
		Issue Status Legal	Drawing No. 6291-L-702
Designer DS/SB	Date Sept 2022	Scale 1:500/2500 @ A3	Revision -
t: 01382 224828 m: 07808 726306 e: jon@jfrarchitect.co.uk w: jfrarchitect.co.uk f: facebook.com/jfrarchitect at: unit 5, district 10, greenmarket, Dundee, dd1 4qb <small>this drawing is protected by copyright. It may not be reproduced in any form or by any means for any purpose, without gaining prior written permission from Jon Frullani architect</small>			

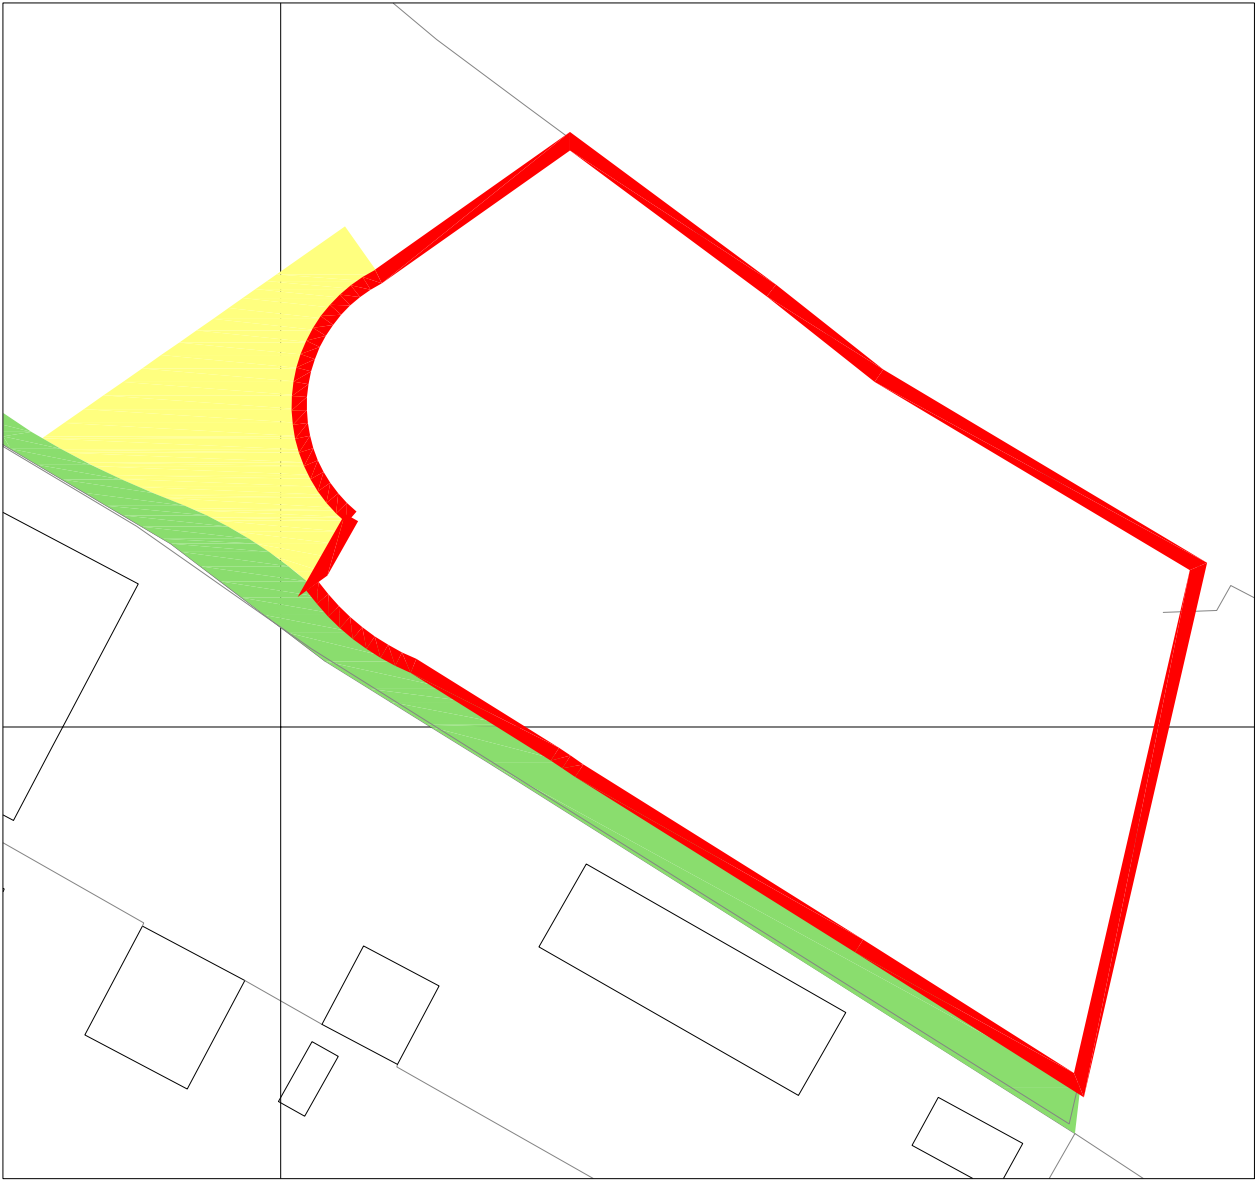

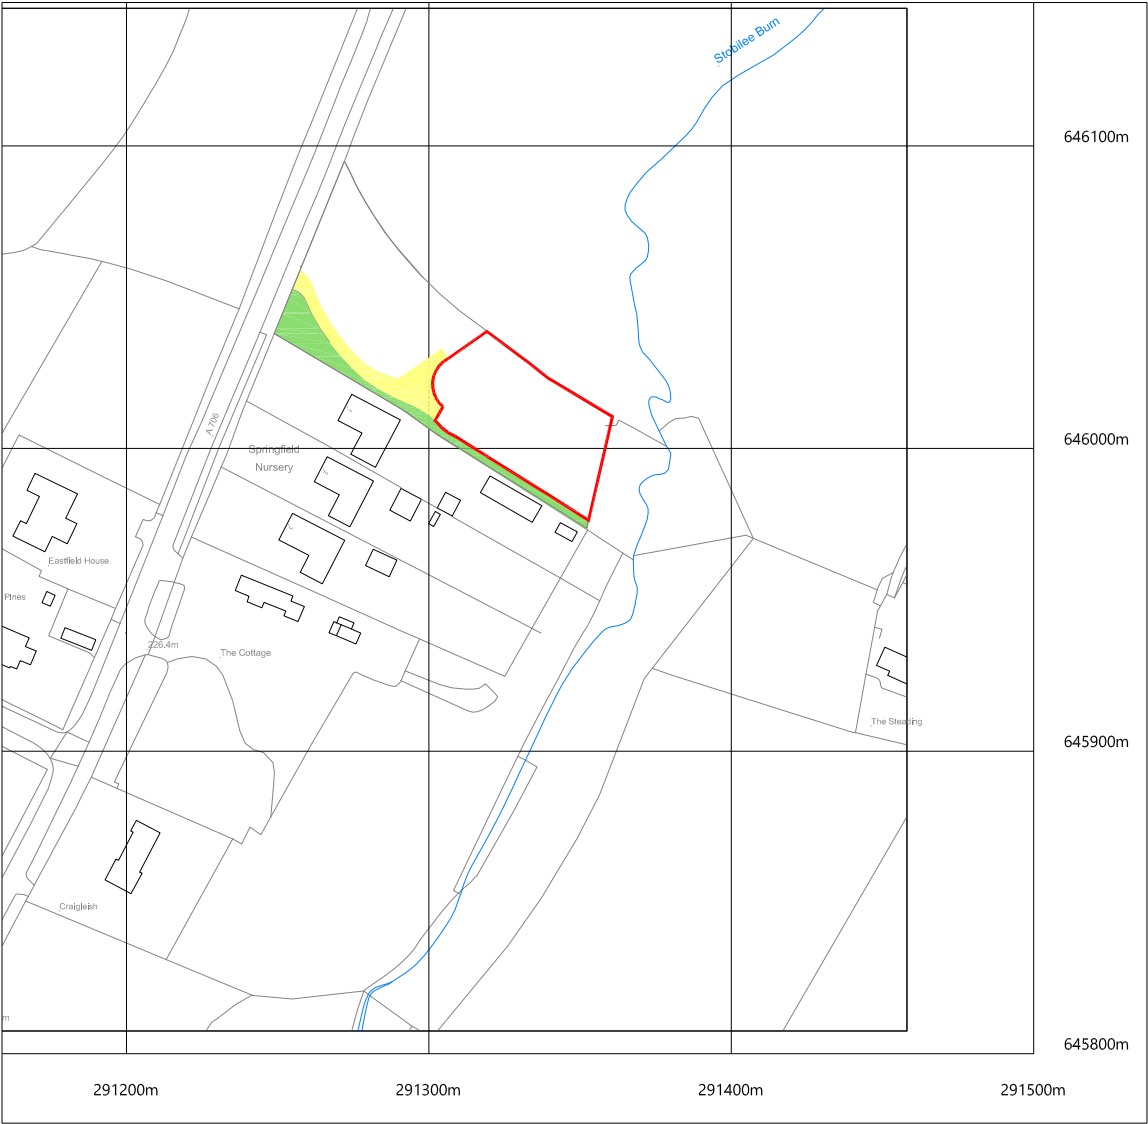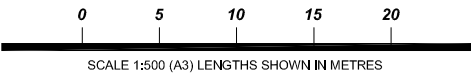


Disposition Plan

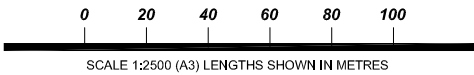


Site Plan



-  Shared Access
-  Common Ground
-  Plot Boundary

Area to be dispositioned coloured red
Area= 1986m², 0.19ha. or thereby.

Revisions :
###.###
###

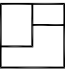Project Residential development		 JON FRULLANI ARCHITECT	
Client Mr & Mrs Robertson			
Address Land 30 Metres Northeast of 1 Springfield Nurseries, Lanark, ML11 7RW.		Drawing Title Deed Plan - plot 3	
		Issue Status Legal	Drawing No. 6291-L-703
Designer DS/SB	Date Sept 2022	Scale 1:500/2500 @ A3	Revision -
<div>t: 01382 224828 m: 07808 726306 e: jon@jfrarchitect.co.uk w: jfrarchitect.co.uk f: facebook.com/jfrarchitect at: unit 5, district 10, greenmarket, Dundee, dd1 4qb</div> <div><small>this drawing is protected by copyright. It may not be reproduced in any form or by any means for any purpose, without gaining prior written permission from Jon Frullani Architect Ltd.</small></div>			