

Overall development boundary.

Denotes roads & footpaths currently under adoption and being maintained by local authority.

CBL Site - Refurbishment of listed buildings into 12no. residential dwellings plus 2no. new build dwellings.

Hillcrest Site - 28no. new build affordable dwellings.

Denotes adoptable roads maintained by local authority.

Denotes adoptable footpaths maintained by local authority.

Denotes common open space maintained by factor.

Denotes adoptable grass service strips maintained by local authority.

Denotes shared surfaces maintained by factor.

Denotes SUD's basin, access track & surrounding open space maintained by factor until adopted by Scottish Water.



Denotes electricity sub station & access track maintained by Scottish Power.

Denotes gas governor maintained by asset owner.

Denotes bus shelter maintained by local authority.

Play areas to be maintained by factor.

The Development registered under title ANG37294 and ANG89359 and Plots 1 to 182 within have been DPA approved on behalf of –  
*The Keeper – 28 June 2023*  
Keeper for the Registers of Scotland

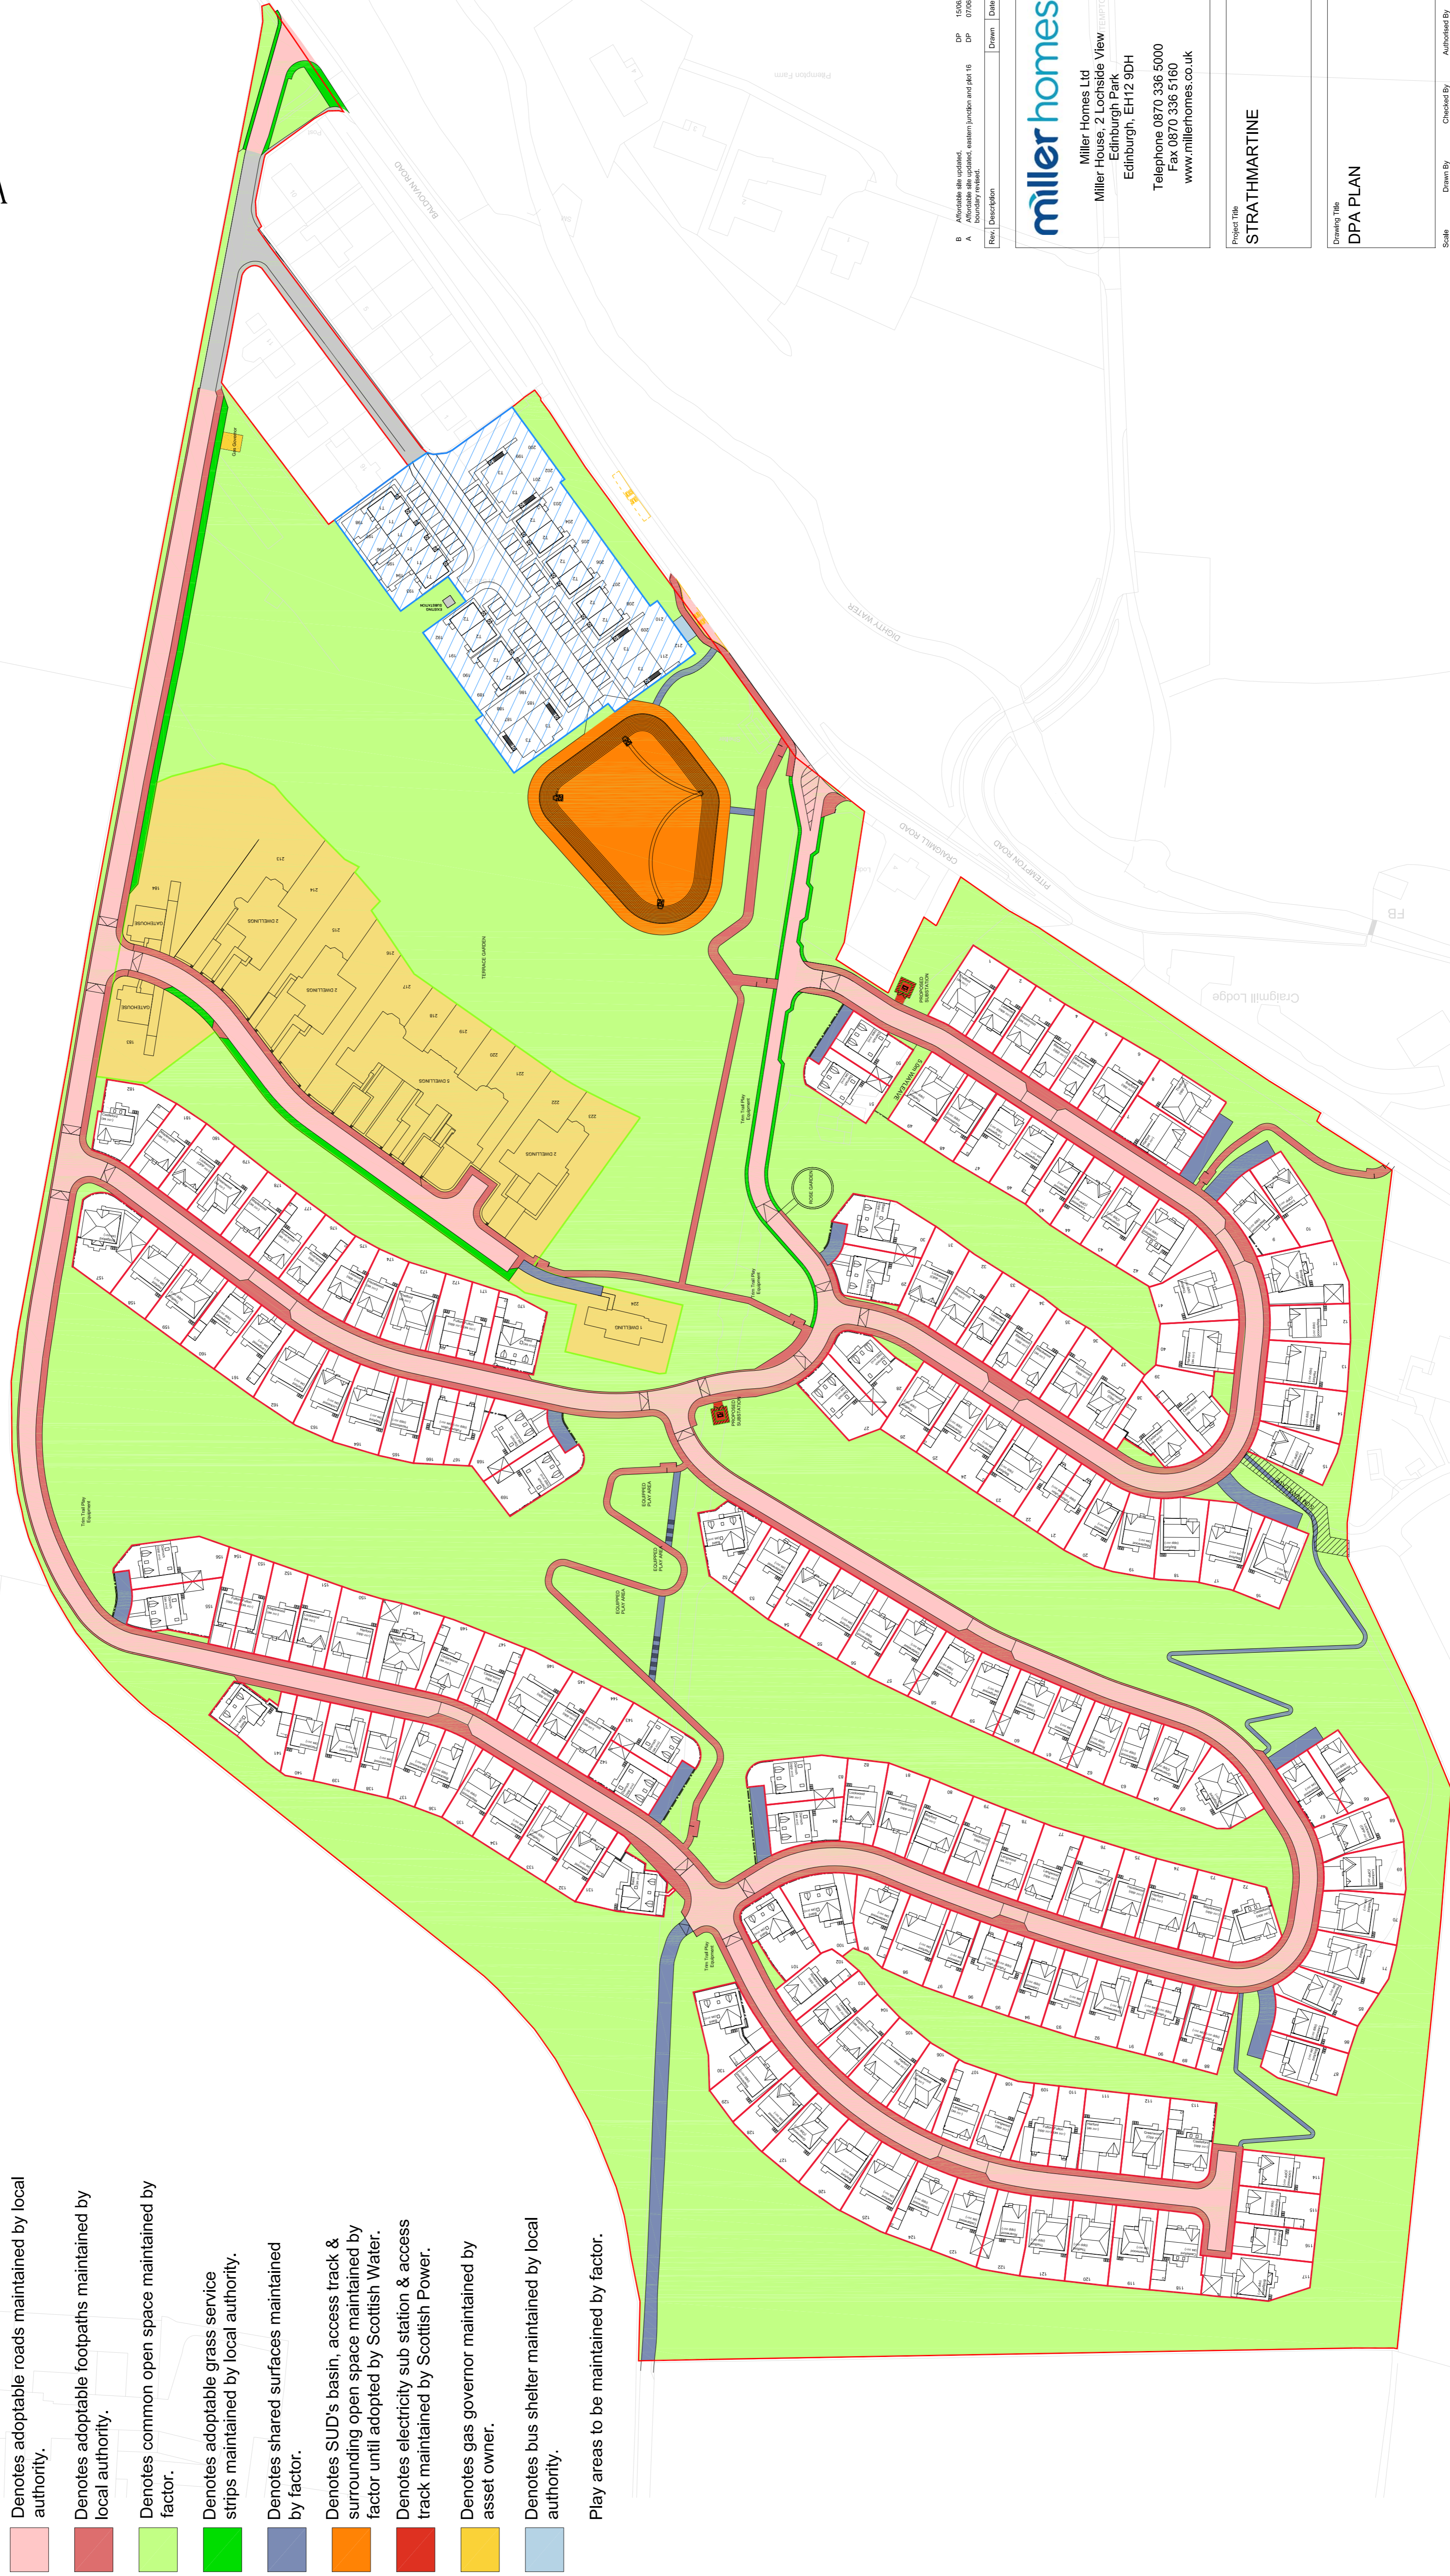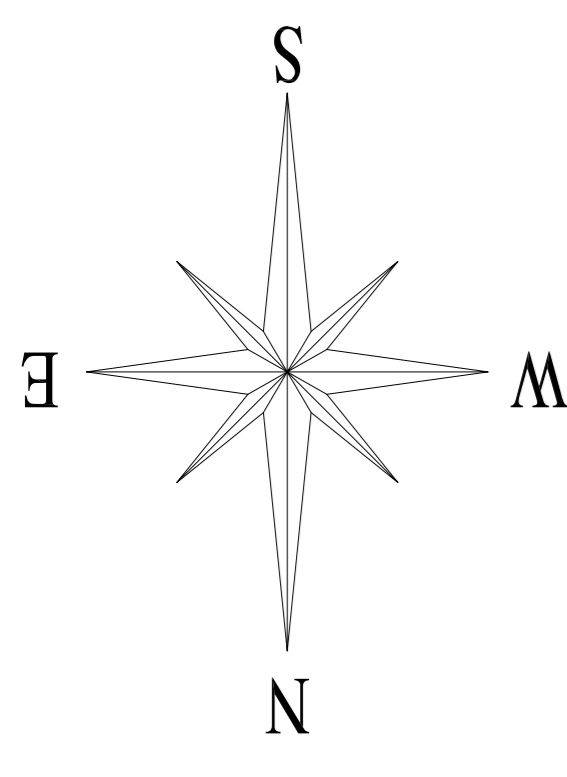

B Approved site plan.  
A Approved site plan, consent/junction and plot 16 boundary marked.  
Rev. Description Drawn Date

**miller homes**  
Miller Homes Ltd  
Miller House, 2 Lockside View  
Edinburgh Park  
Edinburgh, EH12 9DH  
Telephone 0870 336 5000  
Fax 0870 336 5160  
www.millerhomes.co.uk

Project Title  
**STRATHMARTINE**

Drawing Title  
**DPA PLAN**

Scale: 1:1000  
Drawn By: DP  
Checked By: DP  
Date: Dec 22  
Date: DP

Job No. 803274  
Drawing No. DPA-001  
Revision B  
Original Sheet Size A1