


Formerly Morgan McDonnell Architecture Ltd.  
 This drawing is the copyright of Morgan Architects Ltd. and must not be shared with any third parties without our written agreement.

- - - Site Boundary
- Communal Gardens
- Communal Roof Terrace
- Private Roof Terrace
- Development Common Parts
- Access Pathways
- Car Parking Access
- Flat Boundary
- Stair Common Parts
- Cycle Store
- Car Parking Space
- Refuse Store
- Plant Room / Store

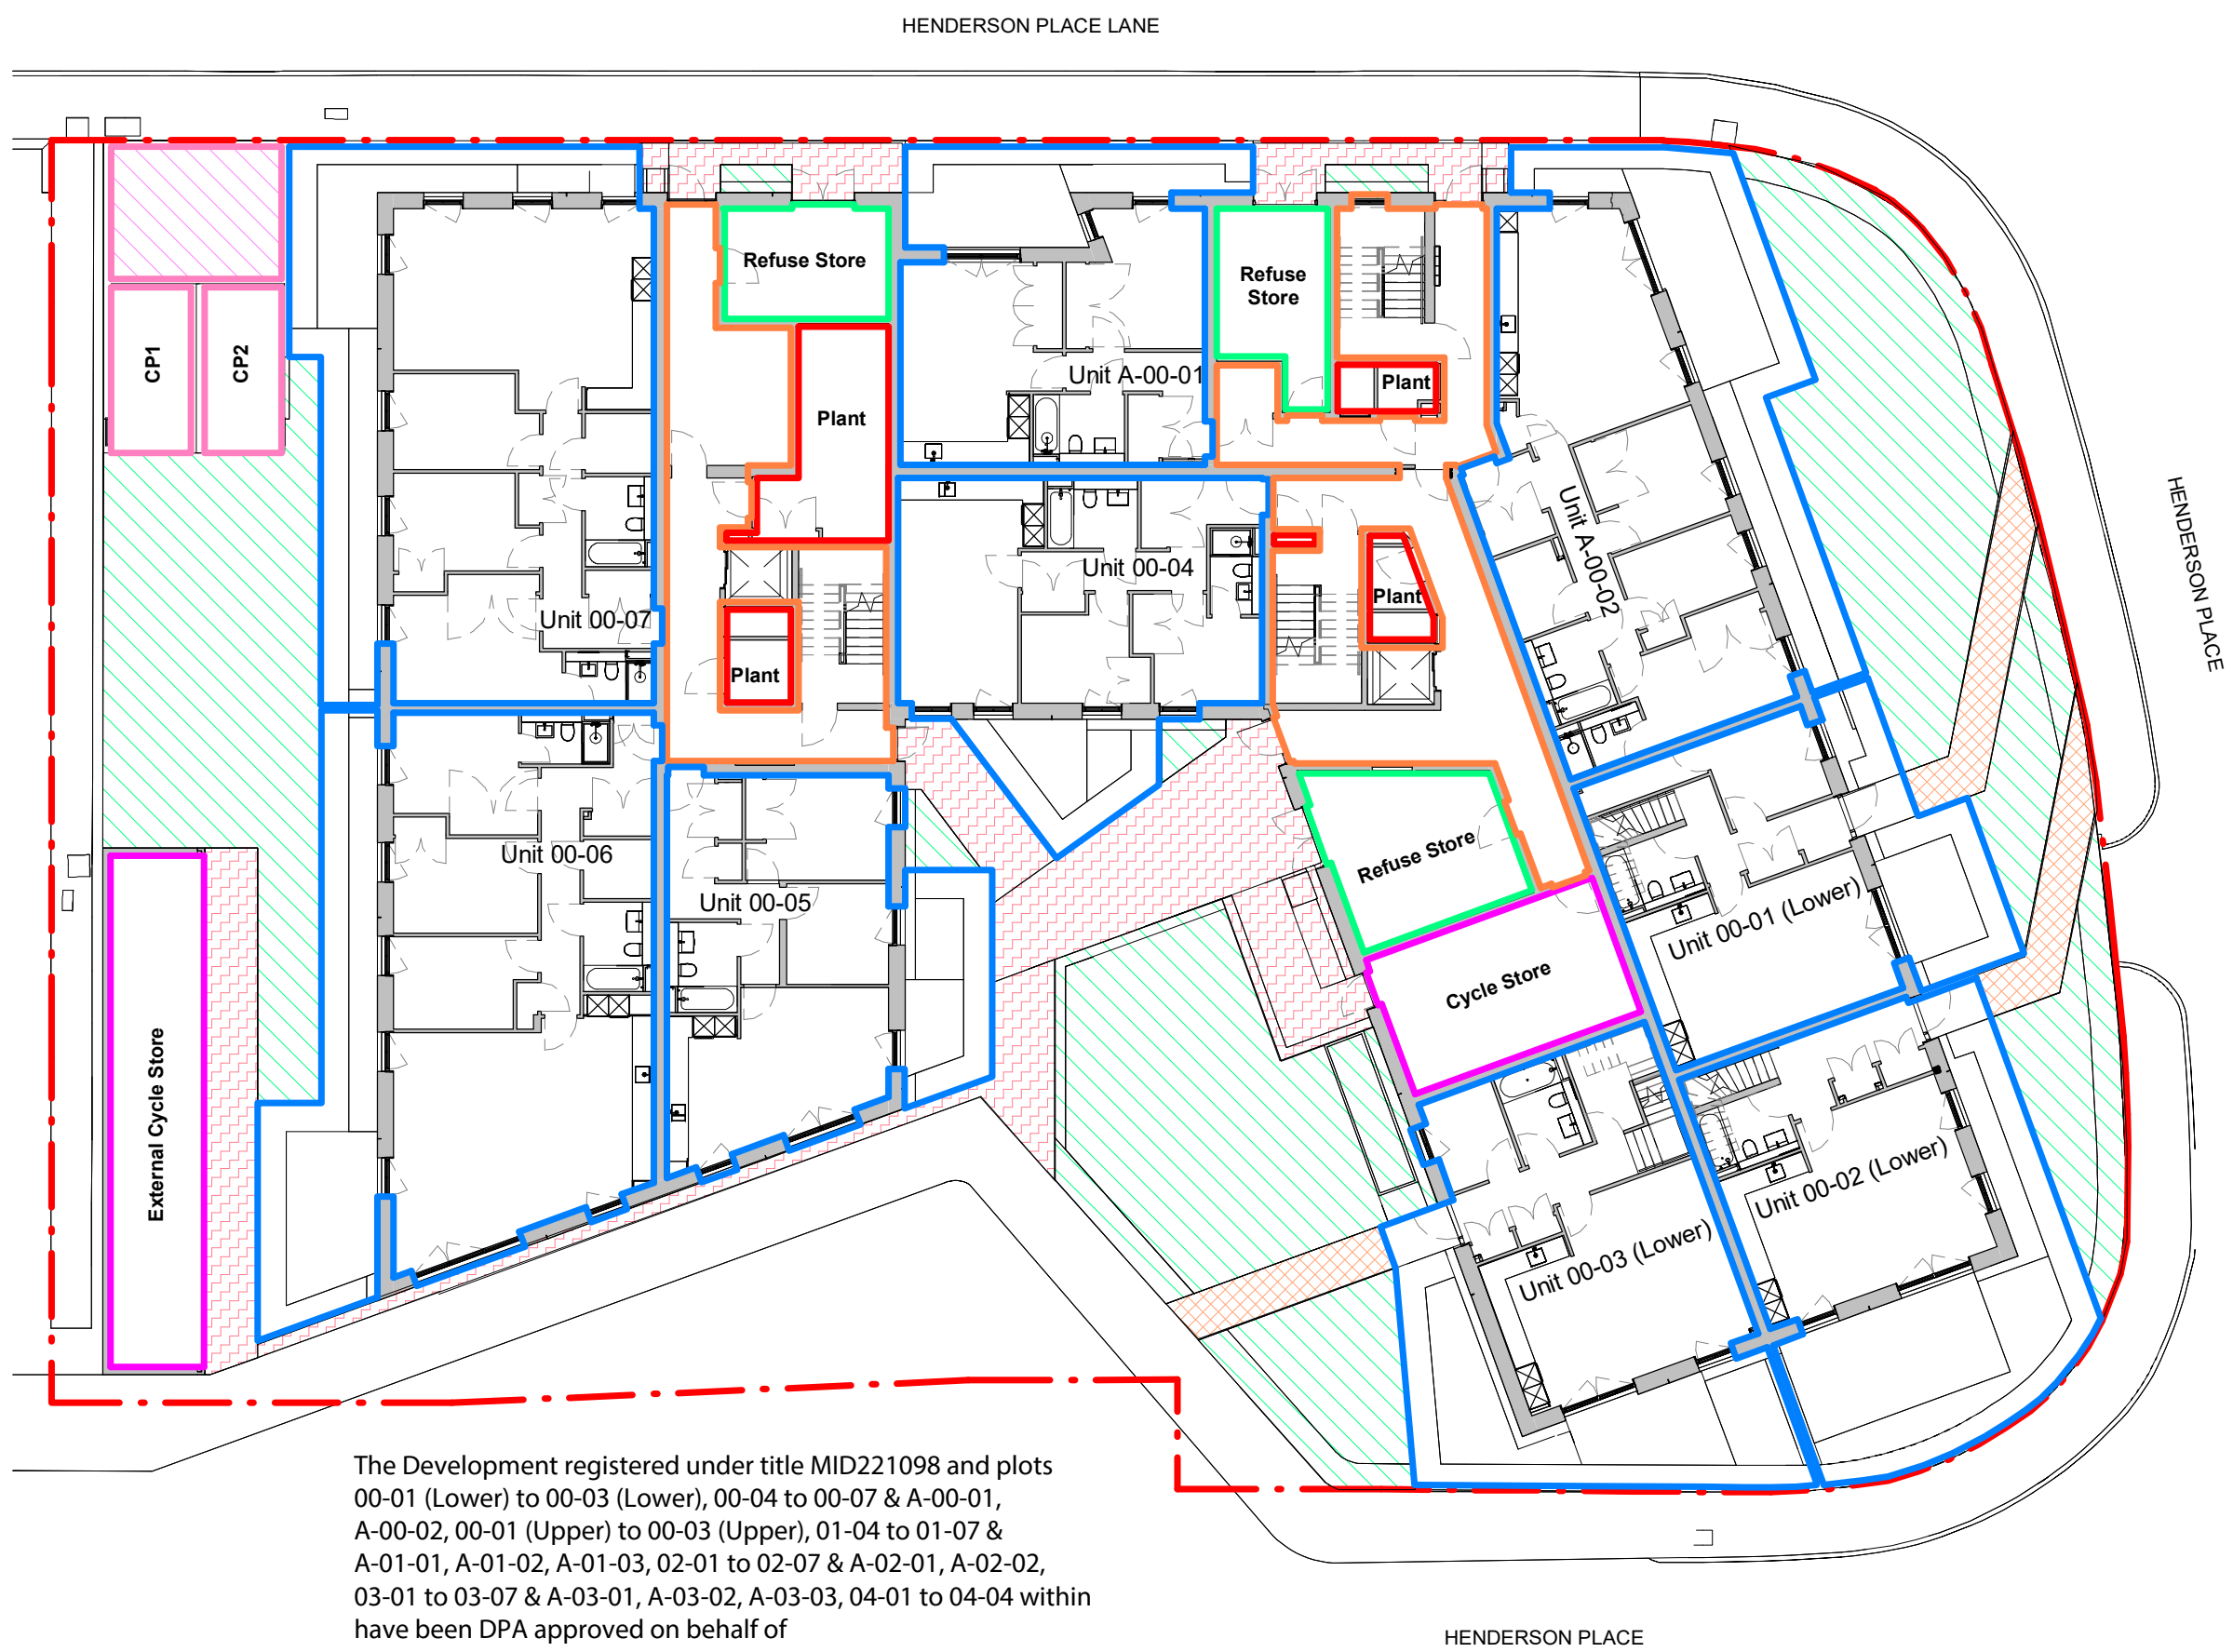

The Development registered under title MID221098 and plots 00-01 (Lower) to 00-03 (Lower), 00-04 to 00-07 & A-00-01, A-00-02, 00-01 (Upper) to 00-03 (Upper), 01-04 to 01-07 & A-01-01, A-01-02, A-01-03, 02-01 to 02-07 & A-02-01, A-02-02, 03-01 to 03-07 & A-03-01, A-03-02, A-03-03, 04-01 to 04-04 within have been DPA approved on behalf of

*The Keeper 12/10/2023*


**Keeper for the Registers of Scotland**

Rev.	Date	Description	By
C	2023 09 20	Car Parking Amended	MA
B	2023 09 19	Legal Plans Updated	MA
A	2023 08 14	Legal Plans Updated	MA

**M MORGAN ARCHITECTS**  
 5 Advocate's Close  
 Edinburgh  
 EH1 1ND  
 0131 332 4200  
 mail@morganarchitects.co.uk


**Legal**  
 Do not scale from this drawing

<b>Project:</b>	7 Henderson Place Lane, Edinburgh		
<b>Dwg Title:</b>	Ground Floor Plan as Proposed		
<b>Scale:</b>	1 : 200 @ A3		
<b>Date:</b>	2023 03 01		
<b>Drafting:</b>	Drawn: MA	Checked: MA	
<b>Job no.</b>	<b>Drawing No.</b>	<b>Rev</b>	
P20-026	L(LE)011	C	

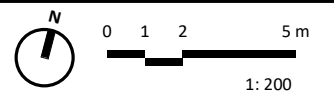

Formerly Morgan McDonnell Architecture Ltd.  
 This drawing is the copyright of Morgan Architects Ltd. and must not be shared with any third parties without our written agreement.

- . - . - . Site Boundary
- Communal Gardens
- Communal Roof Terrace
- Private Roof Terrace
- Development Common Parts
- Access Pathways
- Flat Boundary
- Stair Common Parts
- Cycle Store
- Refuse Store
- Plant Room / Store

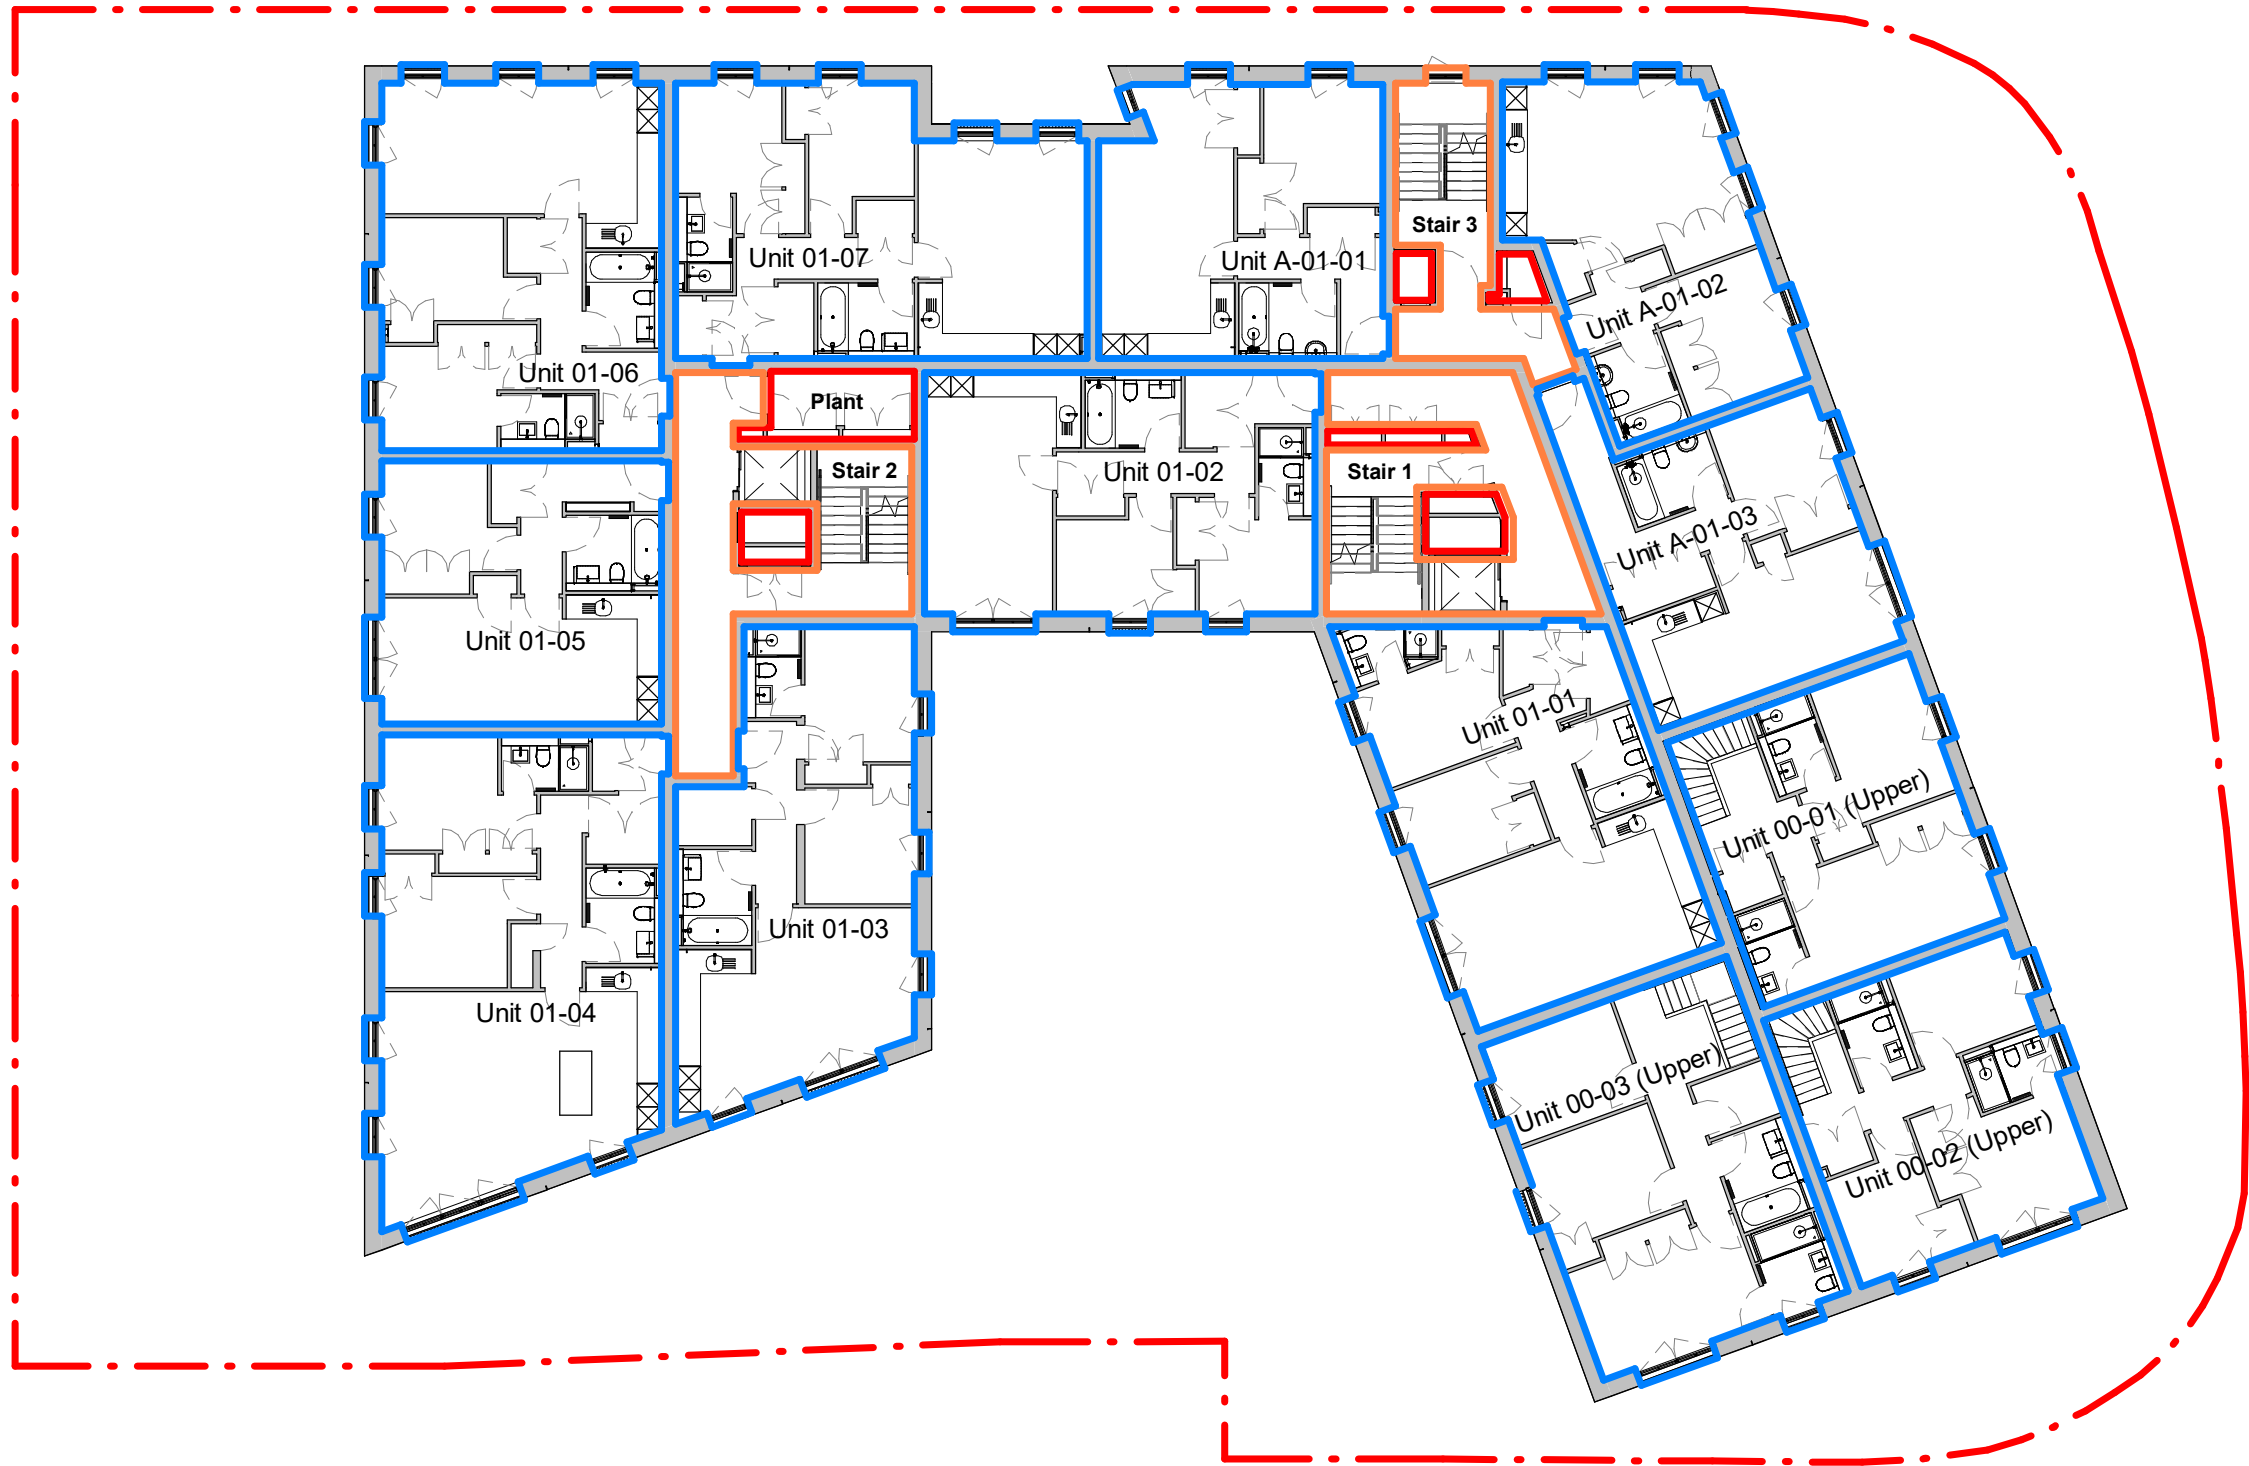


Rev.	Date	Description	By

**M MORGAN ARCHITECTS**  
 5 Advocate's Close  
 Edinburgh  
 EH1 1ND  
 0131 332 4200  
 mail@morganarchitects.co.uk


**Legal**  
 Do not scale from this drawing

<b>Project:</b>	7 Henderson Place Lane, Edinburgh		
<b>Dwg Title:</b>	First Floor Plan as Proposed		
<b>Scale:</b>	1 : 200 @ A3		
<b>Date:</b>	2023 03 01		
<b>Drafting:</b>	Drawn: MA	Checked: MA	
<b>Job no.</b>	<b>Drawing No.</b>	<b>Rev</b>	
P20-026	L(LE)012		

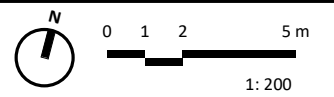

Formerly Morgan McDonnell Architecture Ltd.  
 This drawing is the copyright of Morgan Architects Ltd. and must not be shared with any third parties without our written agreement.

- . - . - . Site Boundary
- Communal Gardens
- Communal Roof Terrace
- Private Roof Terrace
- Development Common Parts
- Access Pathways
- Flat Boundary
- Stair Common Parts
- Cycle Store
- Refuse Store
- Plant Room / Store

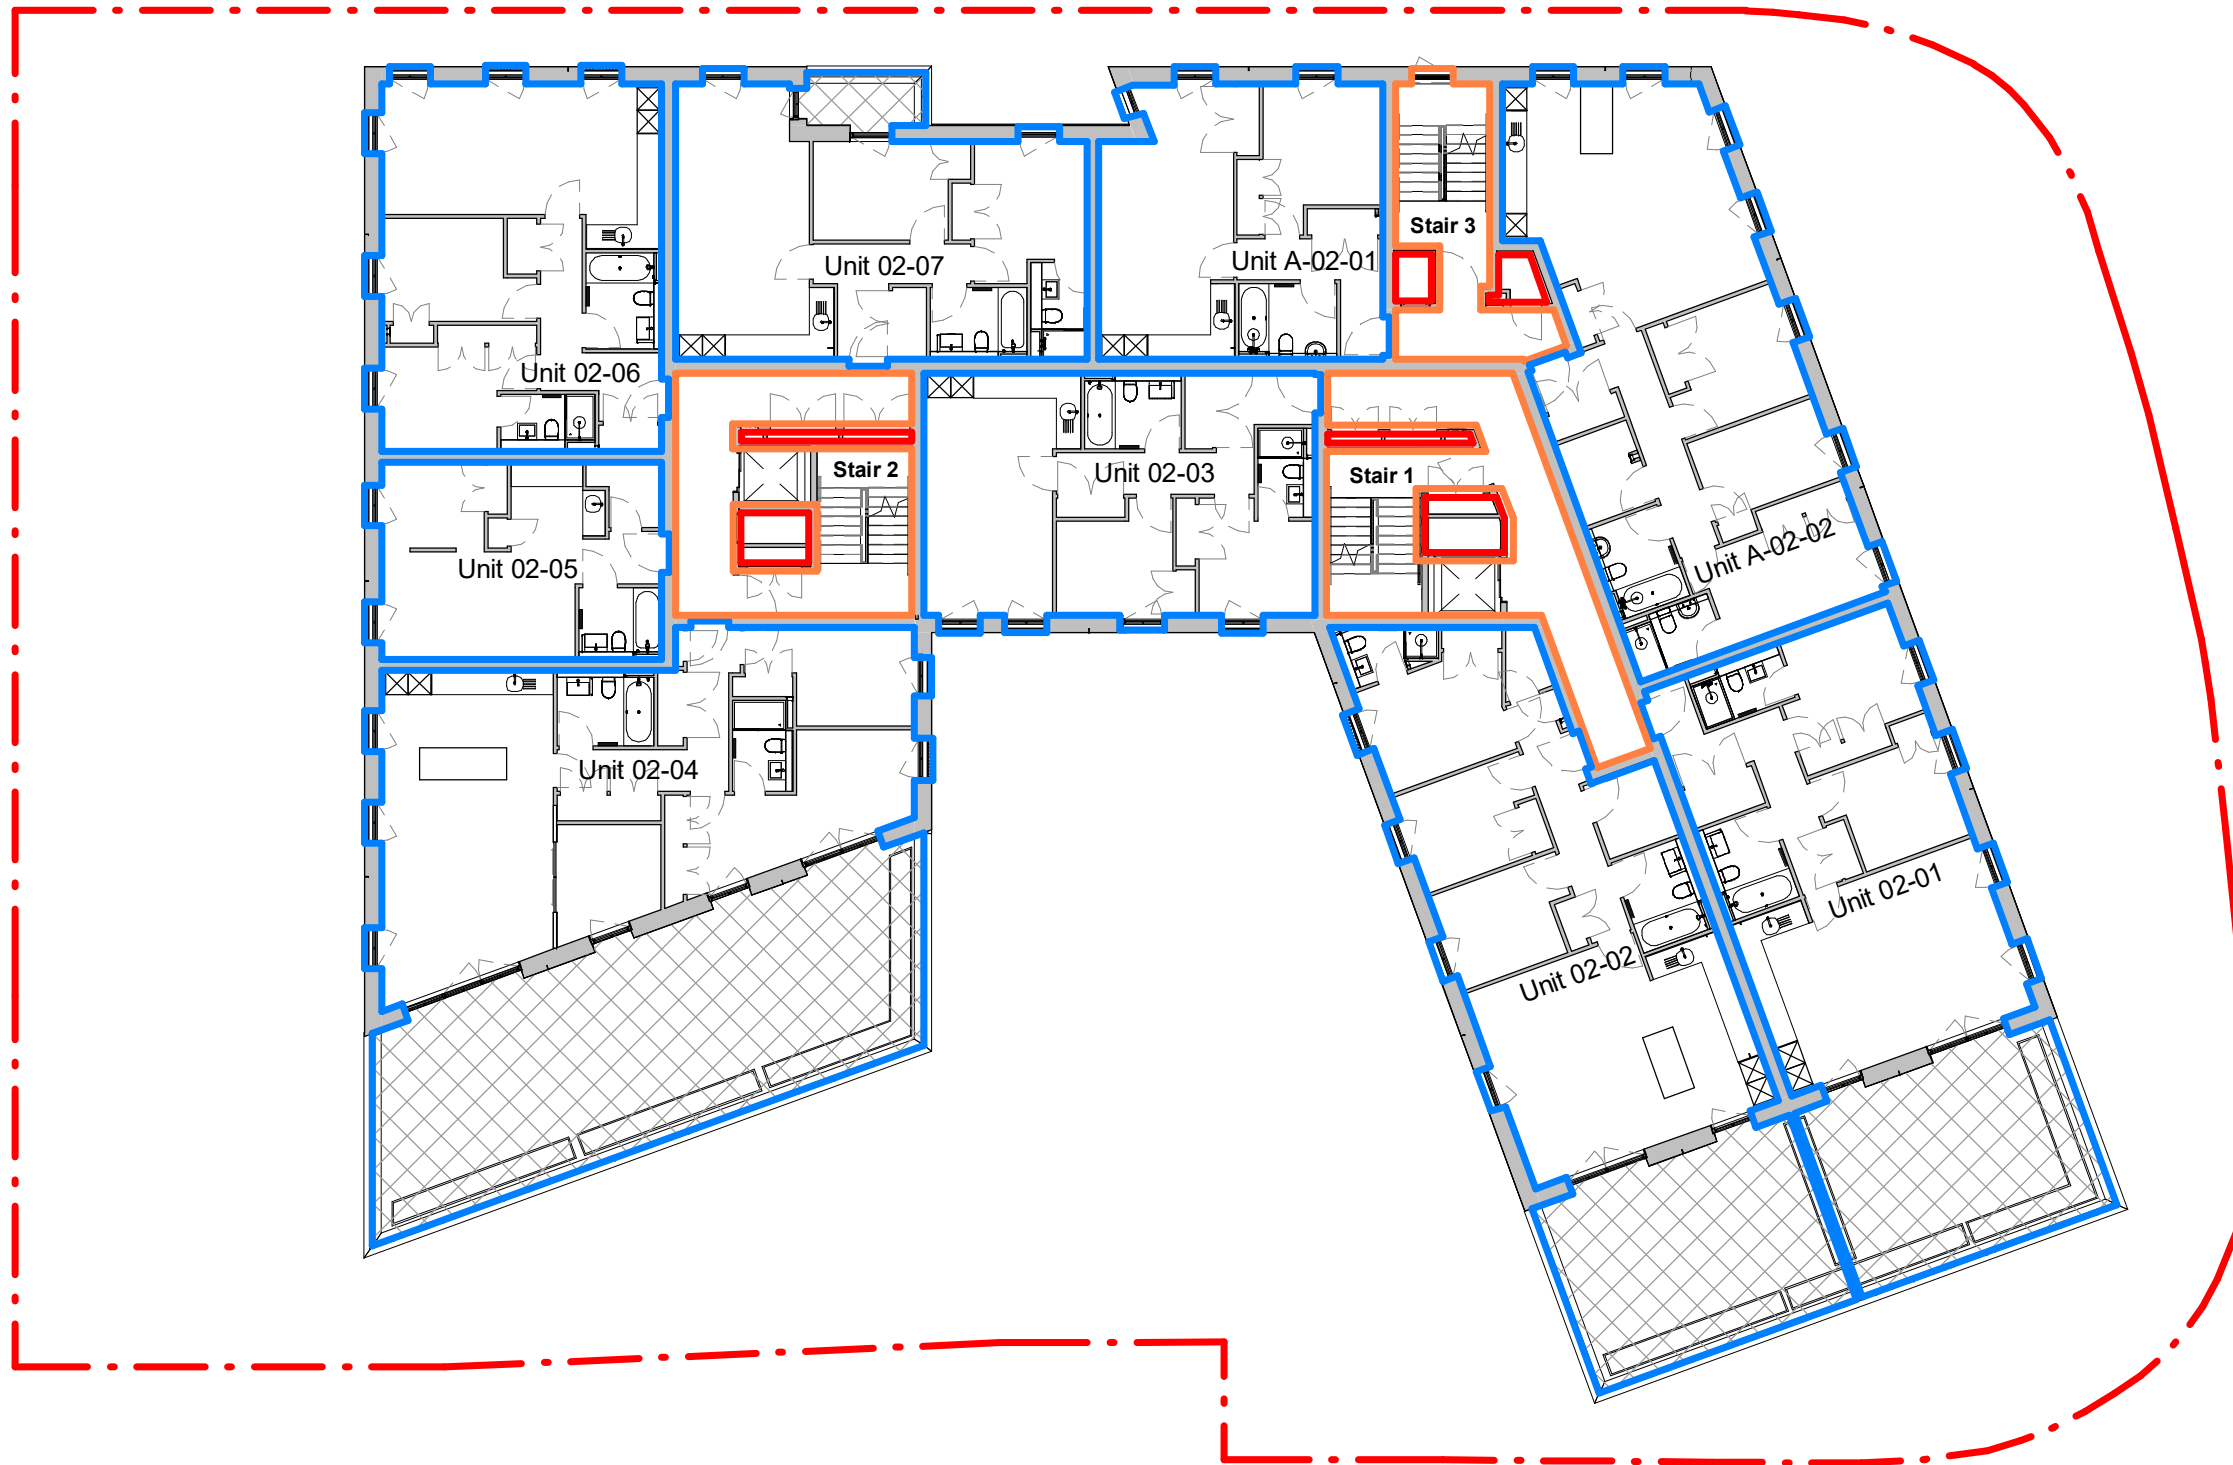


Rev.	Date	Description	By

**M MORGAN ARCHITECTS**  
 5 Advocate's Close  
 Edinburgh  
 EH1 1ND  
 0131 332 4200  
 mail@morganarchitects.co.uk


**Legal**  
 Do not scale from this drawing

<b>Project:</b>	7 Henderson Place Lane, Edinburgh		
<b>Dwg Title:</b>	Second Floor Plan as Proposed		
<b>Scale:</b>	1 : 200 @ A3		
<b>Date:</b>	2023 03 01		
<b>Drafting:</b>	Drawn: MA	Checked: MA	
<b>Job no.</b>	<b>Drawing No.</b>	<b>Rev</b>	
P20-026	L(LE)013		

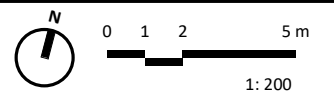

Formerly Morgan McDonnell Architecture Ltd.  
 This drawing is the copyright of Morgan Architects Ltd. and must not be shared with any third parties without our written agreement.

- . - . - . Site Boundary
- Communal Gardens
- Communal Roof Terrace
- Private Roof Terrace
- Development Common Parts
- Access Pathways
- Flat Boundary
- Stair Common Parts
- Cycle Store
- Refuse Store
- Plant Room / Store

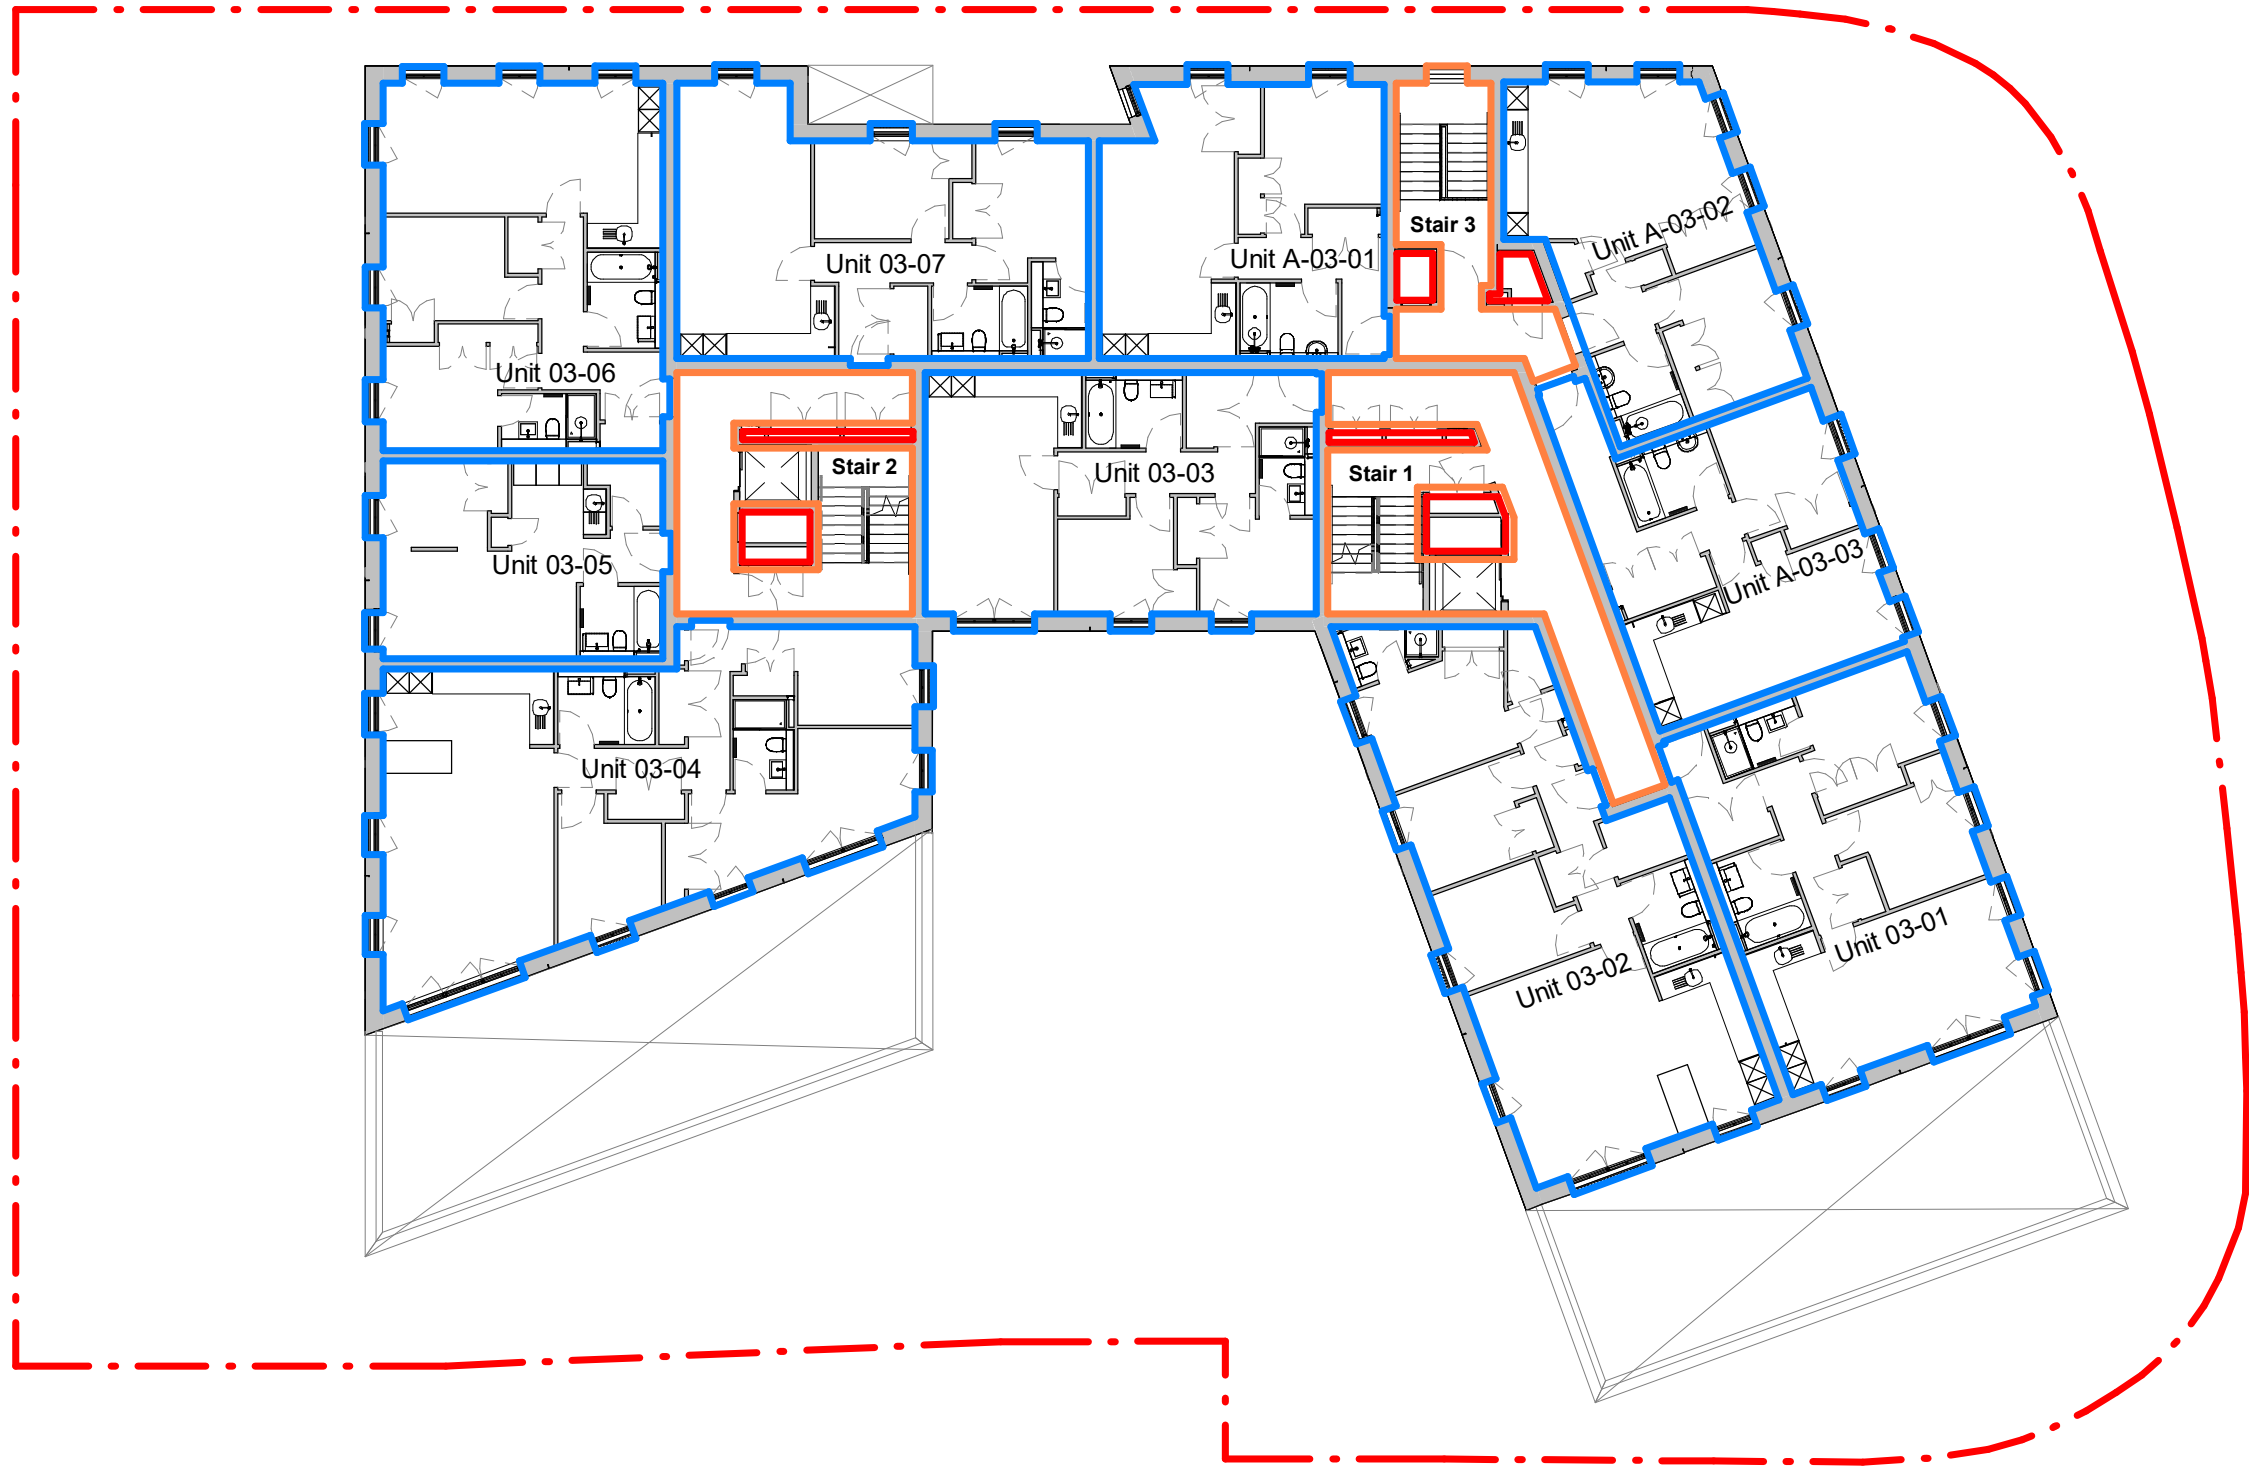


Rev.	Date	Description	By

**M MORGAN ARCHITECTS**  
 5 Advocate's Close  
 Edinburgh  
 EH1 1ND  
 0131 332 4200  
 mail@morganarchitects.co.uk


**Legal**  
 Do not scale from this drawing

<b>Project:</b>	7 Henderson Place Lane, Edinburgh		
<b>Dwg Title:</b>	Third Floor Plan as Proposed		
<b>Scale:</b>	1 : 200 @ A3		
<b>Date:</b>	2023 03 01		
<b>Drafting:</b>	Drawn: MA	Checked: MA	
<b>Job no.</b>	<b>Drawing No.</b>	<b>Rev</b>	
P20-026	L(LE)014		

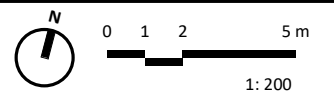

Formerly Morgan McDonnell Architecture Ltd.  
 This drawing is the copyright of Morgan Architects Ltd. and must not be shared with any third parties without our written agreement.

- . - . - . Site Boundary
- Communal Gardens
- Communal Roof Terrace
- Private Roof Terrace
- Development Common Parts
- Access Pathways
- Flat Boundary
- Stair Common Parts
- Cycle Store
- Refuse Store
- Plant Room / Store


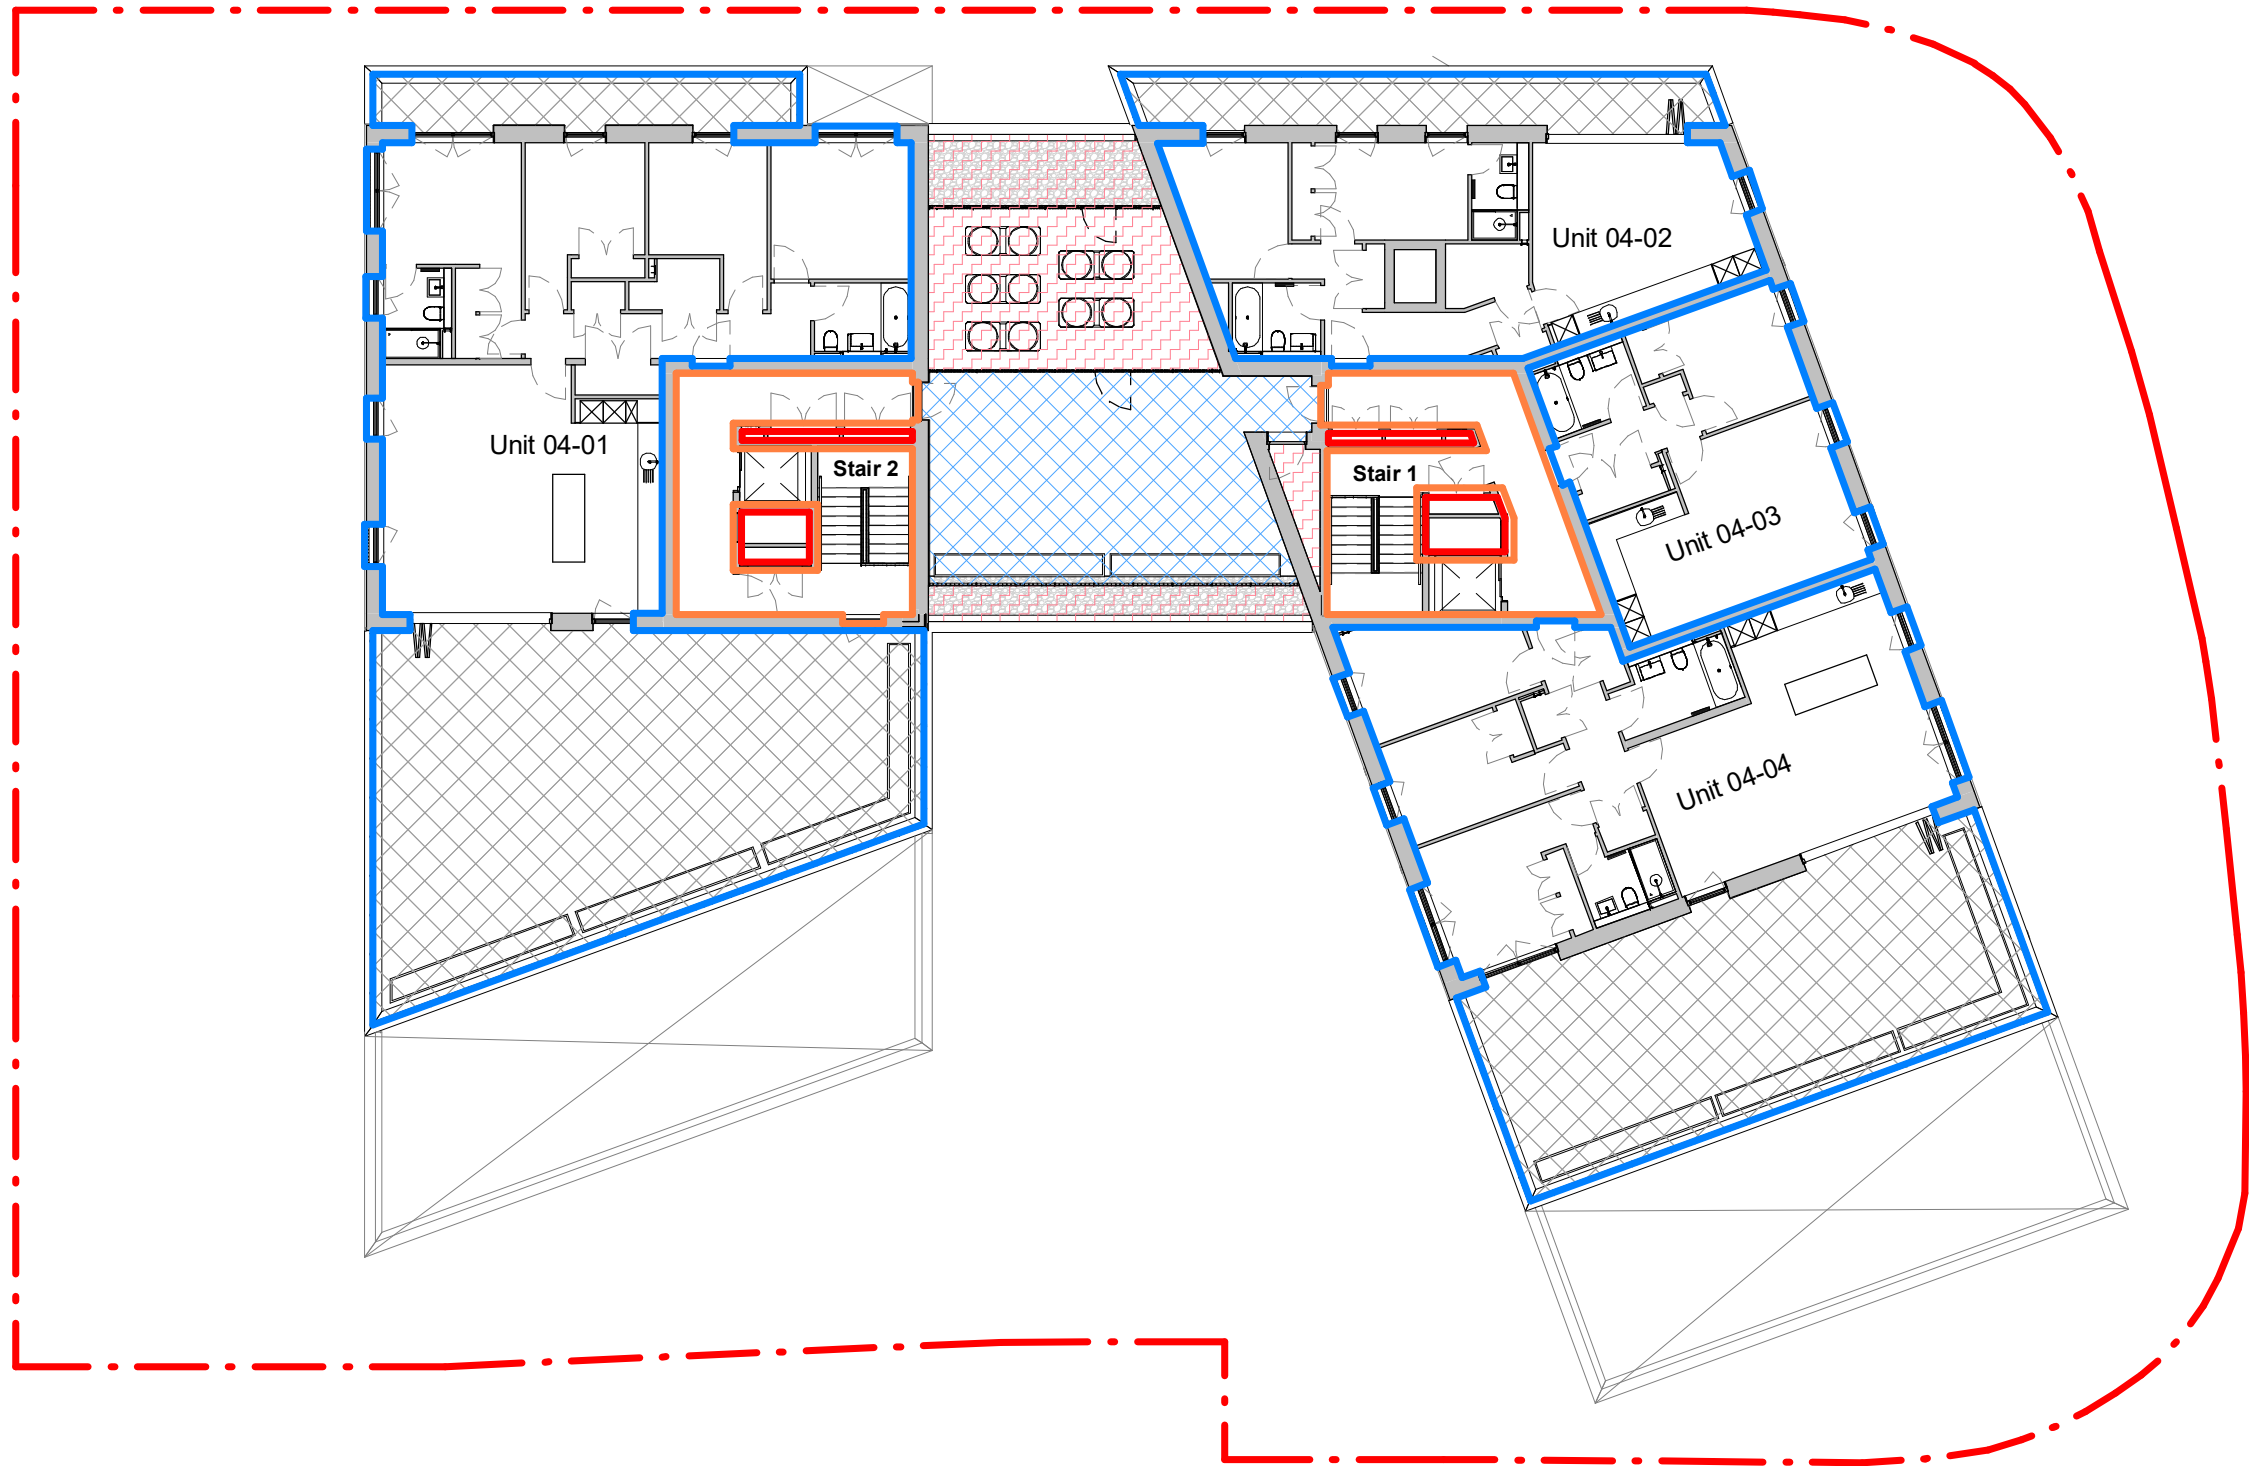


Rev.	Date	Description	By

**M MORGAN ARCHITECTS**  
 5 Advocate's Close  
 Edinburgh  
 EH1 1ND  
 0131 332 4200  
 mail@morganarchitects.co.uk

**Legal**  
 Do not scale from this drawing

<b>Project:</b>	7 Henderson Place Lane, Edinburgh		
<b>Dwg Title:</b>	Fourth Floor Plan as Proposed		
<b>Scale:</b>	1 : 200 @ A3		
<b>Date:</b>	2023 03 01		
<b>Drafting:</b>	Drawn: MA	Checked: MA	
<b>Job no.</b>	<b>Drawing No.</b>	<b>Rev</b>	
P20-026	L(LE)015		

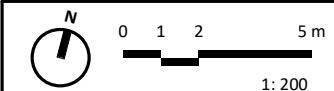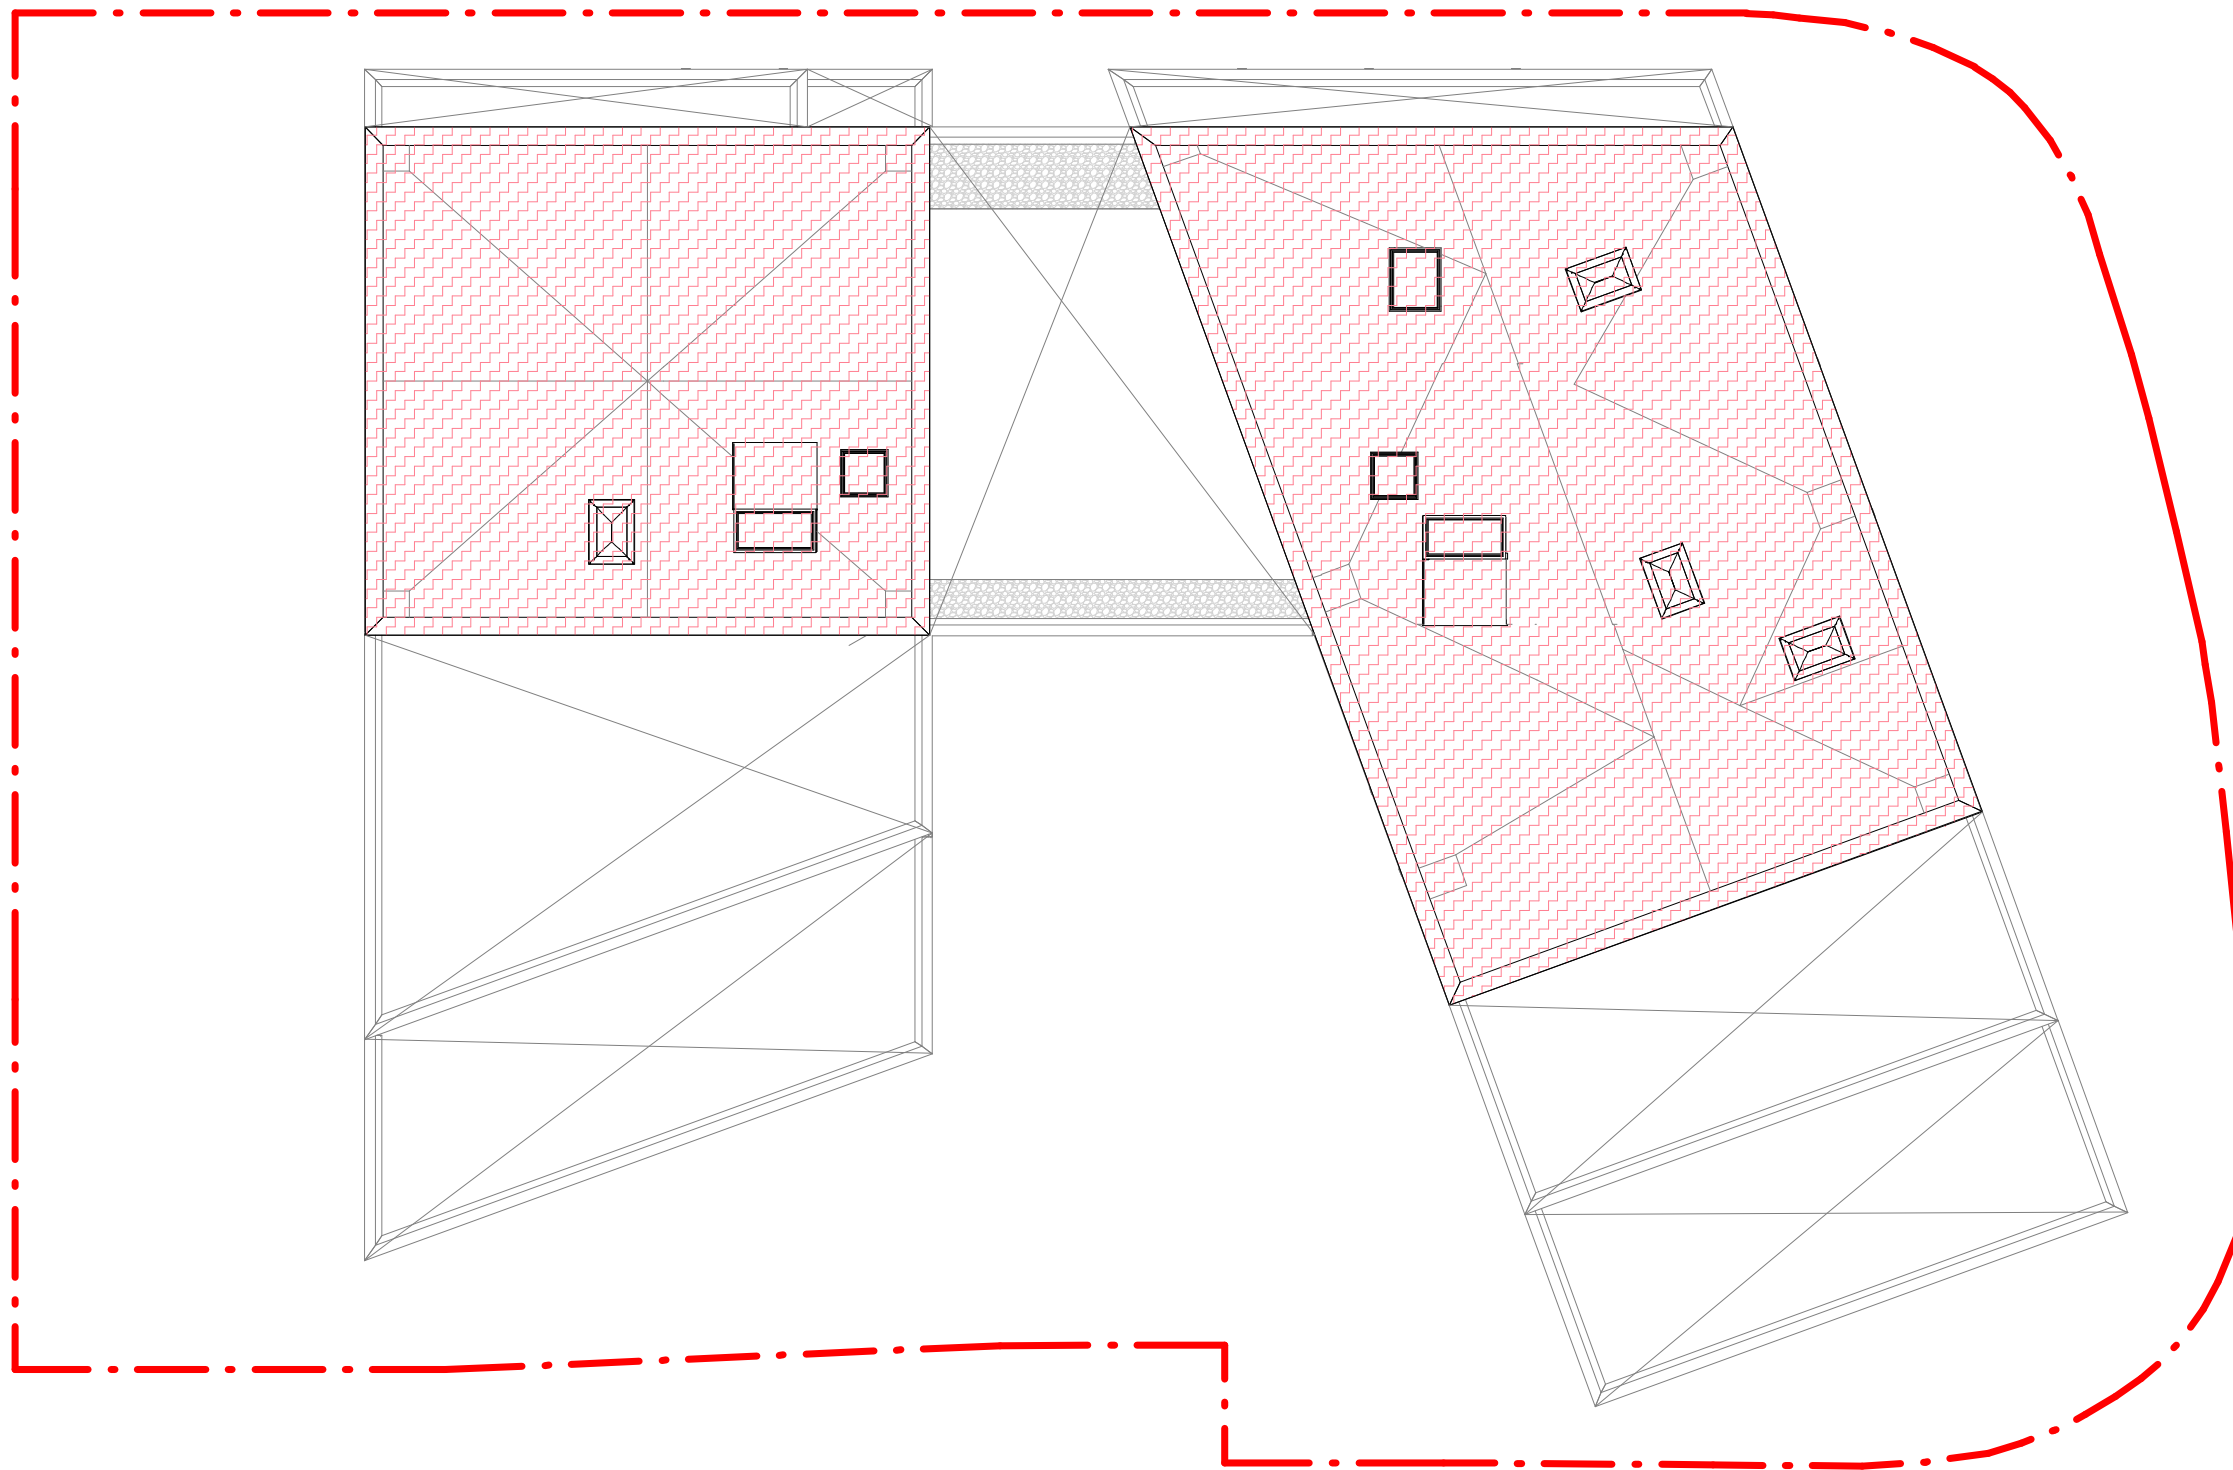

Formerly Morgan McDonnell Architecture Ltd.  
 This drawing is the copyright of Morgan Architects Ltd. and must not be shared with any third parties without our written agreement.



- - - Site Boundary
- Communal Gardens
- Communal Roof Terrace
- Private Roof Terrace
- Development Common Parts
- Access Pathways
- Flat Boundary
- Stair Common Parts
- Cycle Store
- Refuse Store
- Plant Room / Store

Rev.	Date	Description	By

**M MORGAN ARCHITECTS**  
 5 Advocate's Close  
 Edinburgh  
 EH1 1ND  
 0131 332 4200  
 mail@morganarchitects.co.uk

**Legal**  
 Do not scale from this drawing

<b>Project:</b>	7 Henderson Place Lane, Edinburgh		
<b>Dwg Title:</b>	Roof Plan as Proposed		
<b>Scale:</b>	1 : 200 @ A3		
<b>Date:</b>	2023 03 01		
<b>Drafting:</b>	Drawn: MA	Checked: MA	
<b>Job no.</b>	<b>Drawing No.</b>	<b>Rev</b>	
P20-026	L(LE)016		

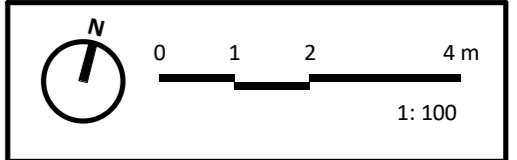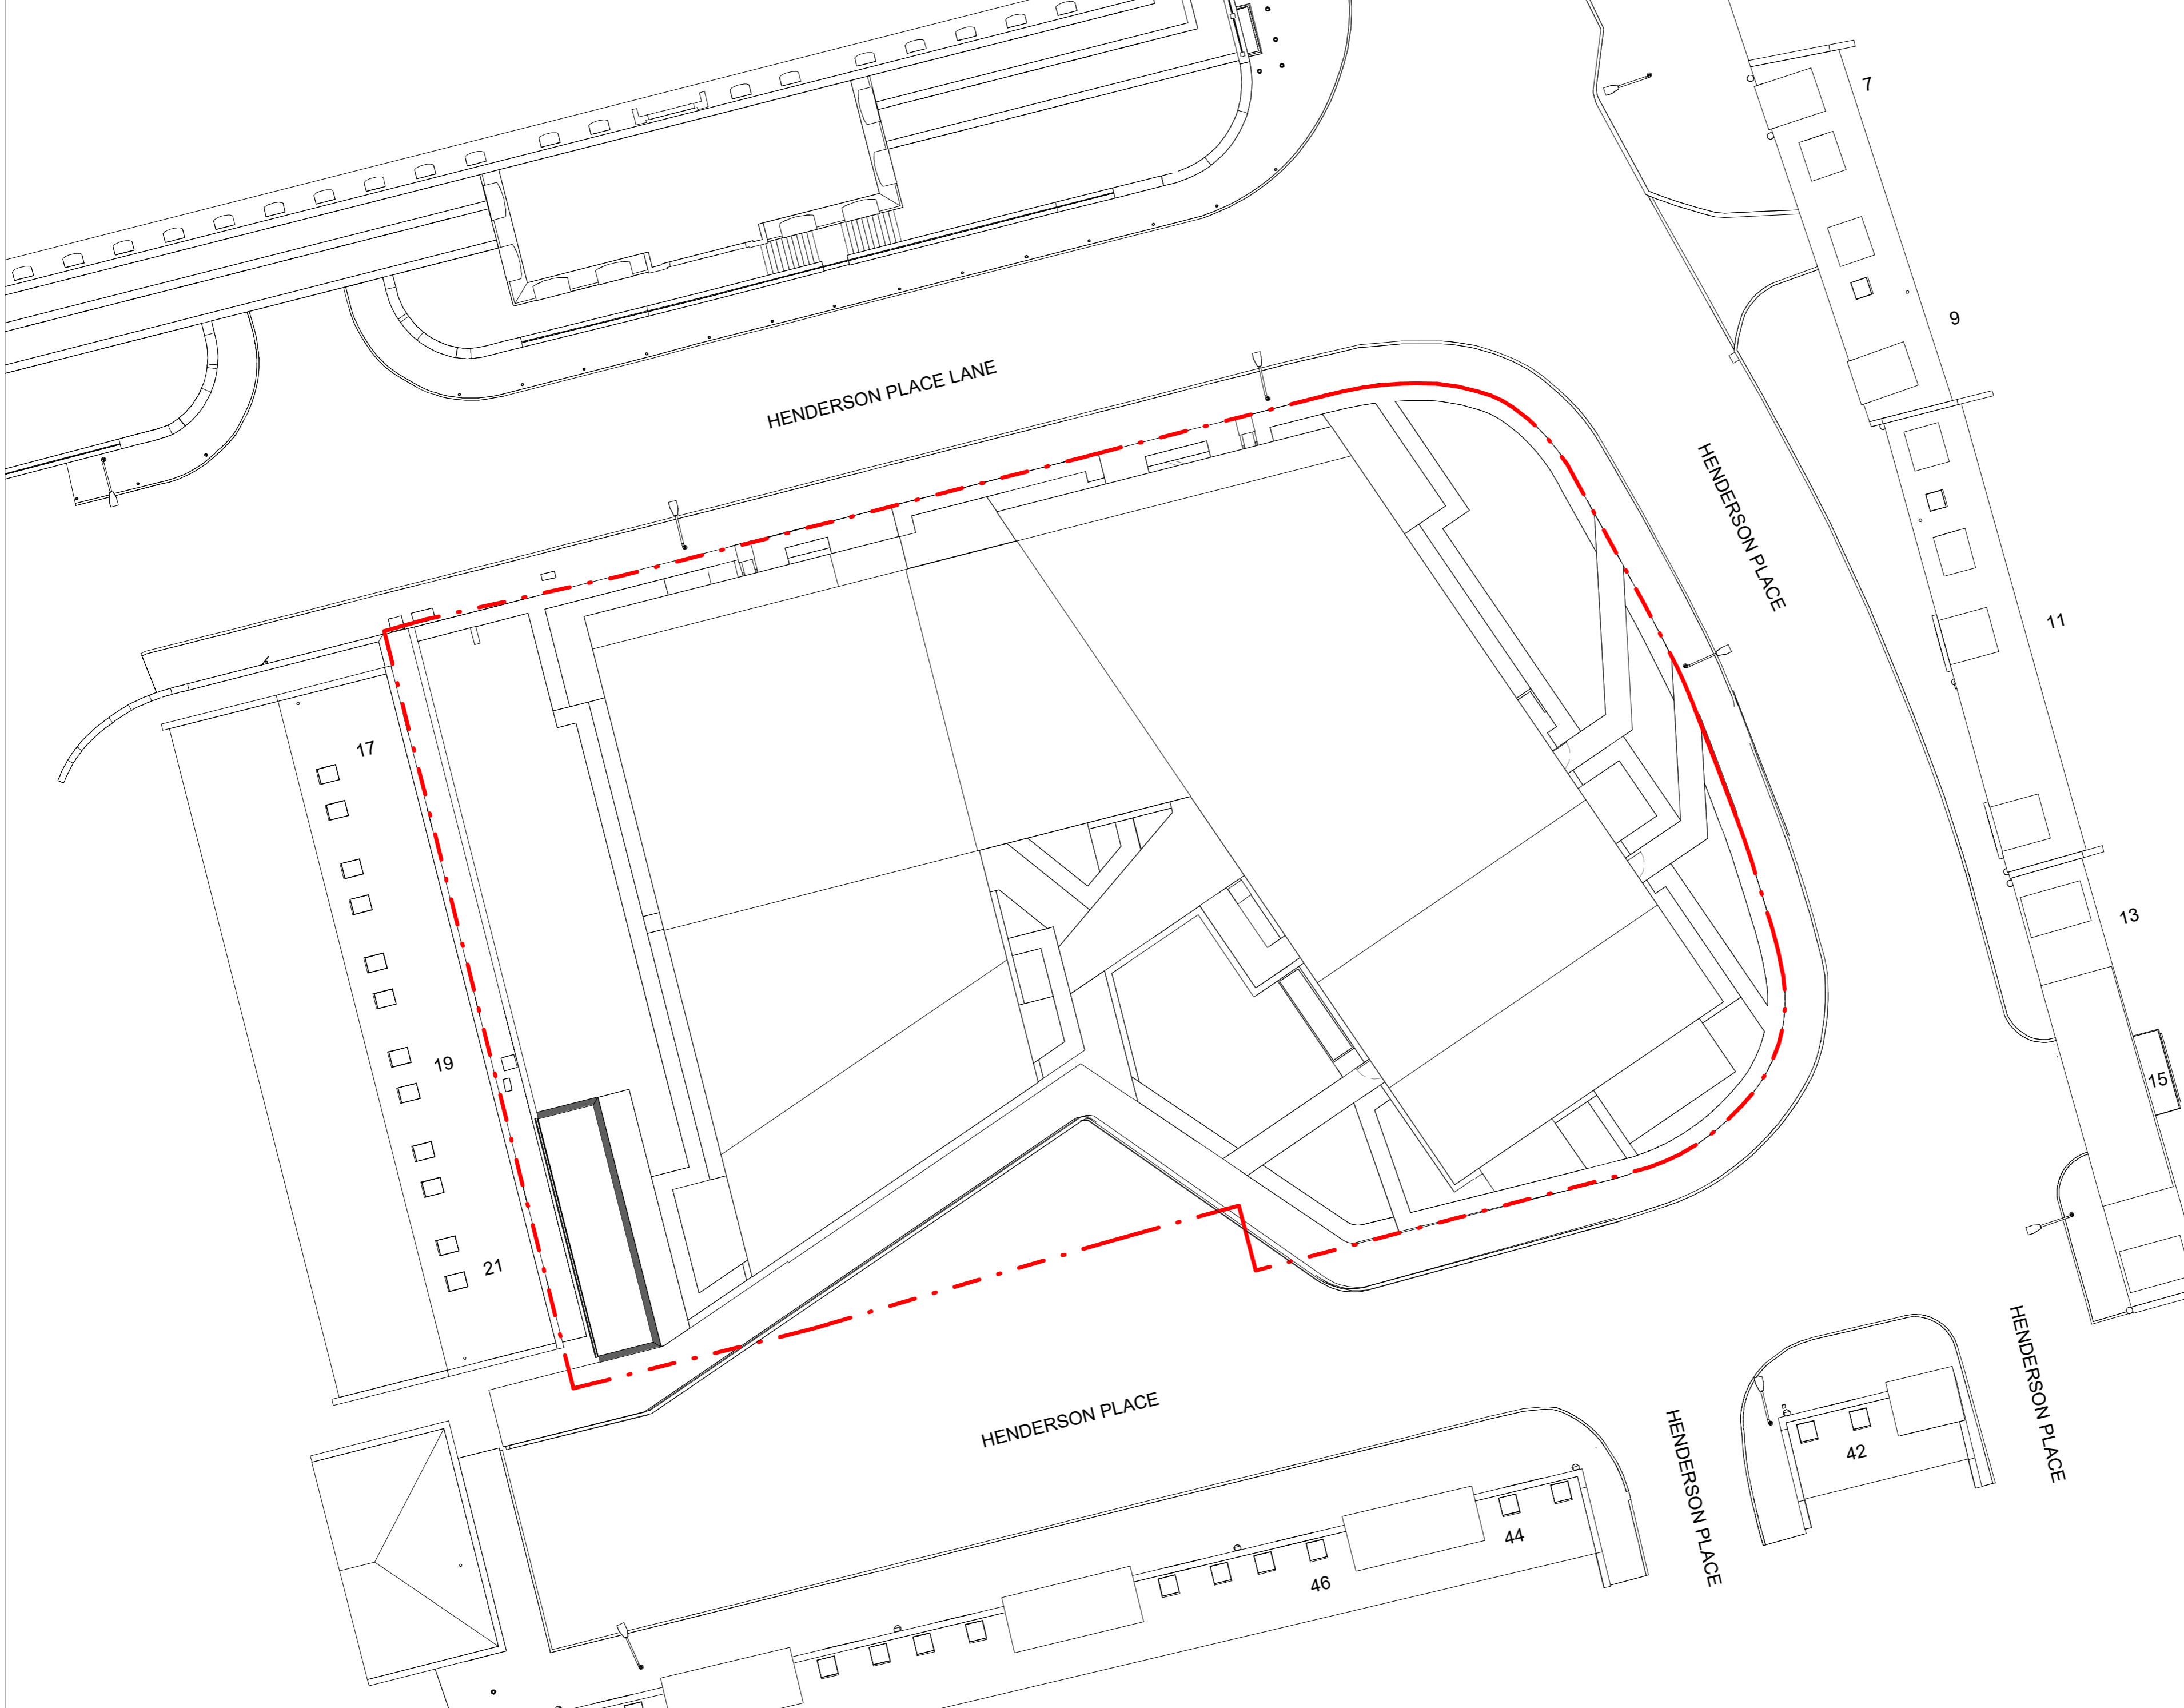

Formerly Morgan McDonnell Architecture Ltd.  
 This drawing is the copyright of Morgan Architects Ltd.  
 and must not be shared with any third parties  
 without our written agreement.

--- Site Boundary

Rev	Date	Description	By

**M MORGAN ARCHITECTS**  
 5 Advocate's Close  
 Edinburgh  
 EH1 1ND  
 T 0131 332 4200  
 E mail@morganarchitects.co.uk

**Legal**  
 Do not scale from this drawing

<b>Project:</b>	7 Henderson Place Lane, Edinburgh		
<b>Dwg Title:</b>	Site Plan as Proposed		
<b>Scale:</b>	1 : 200 @ A2		
<b>Date:</b>	03/21/23		
<b>Drafting:</b>	Drawn: MA	Checked: MA	
<b>Job no.</b>	<b>Dwg. no.</b>	<b>Rev</b>	
P20-026	L(LE)003		