
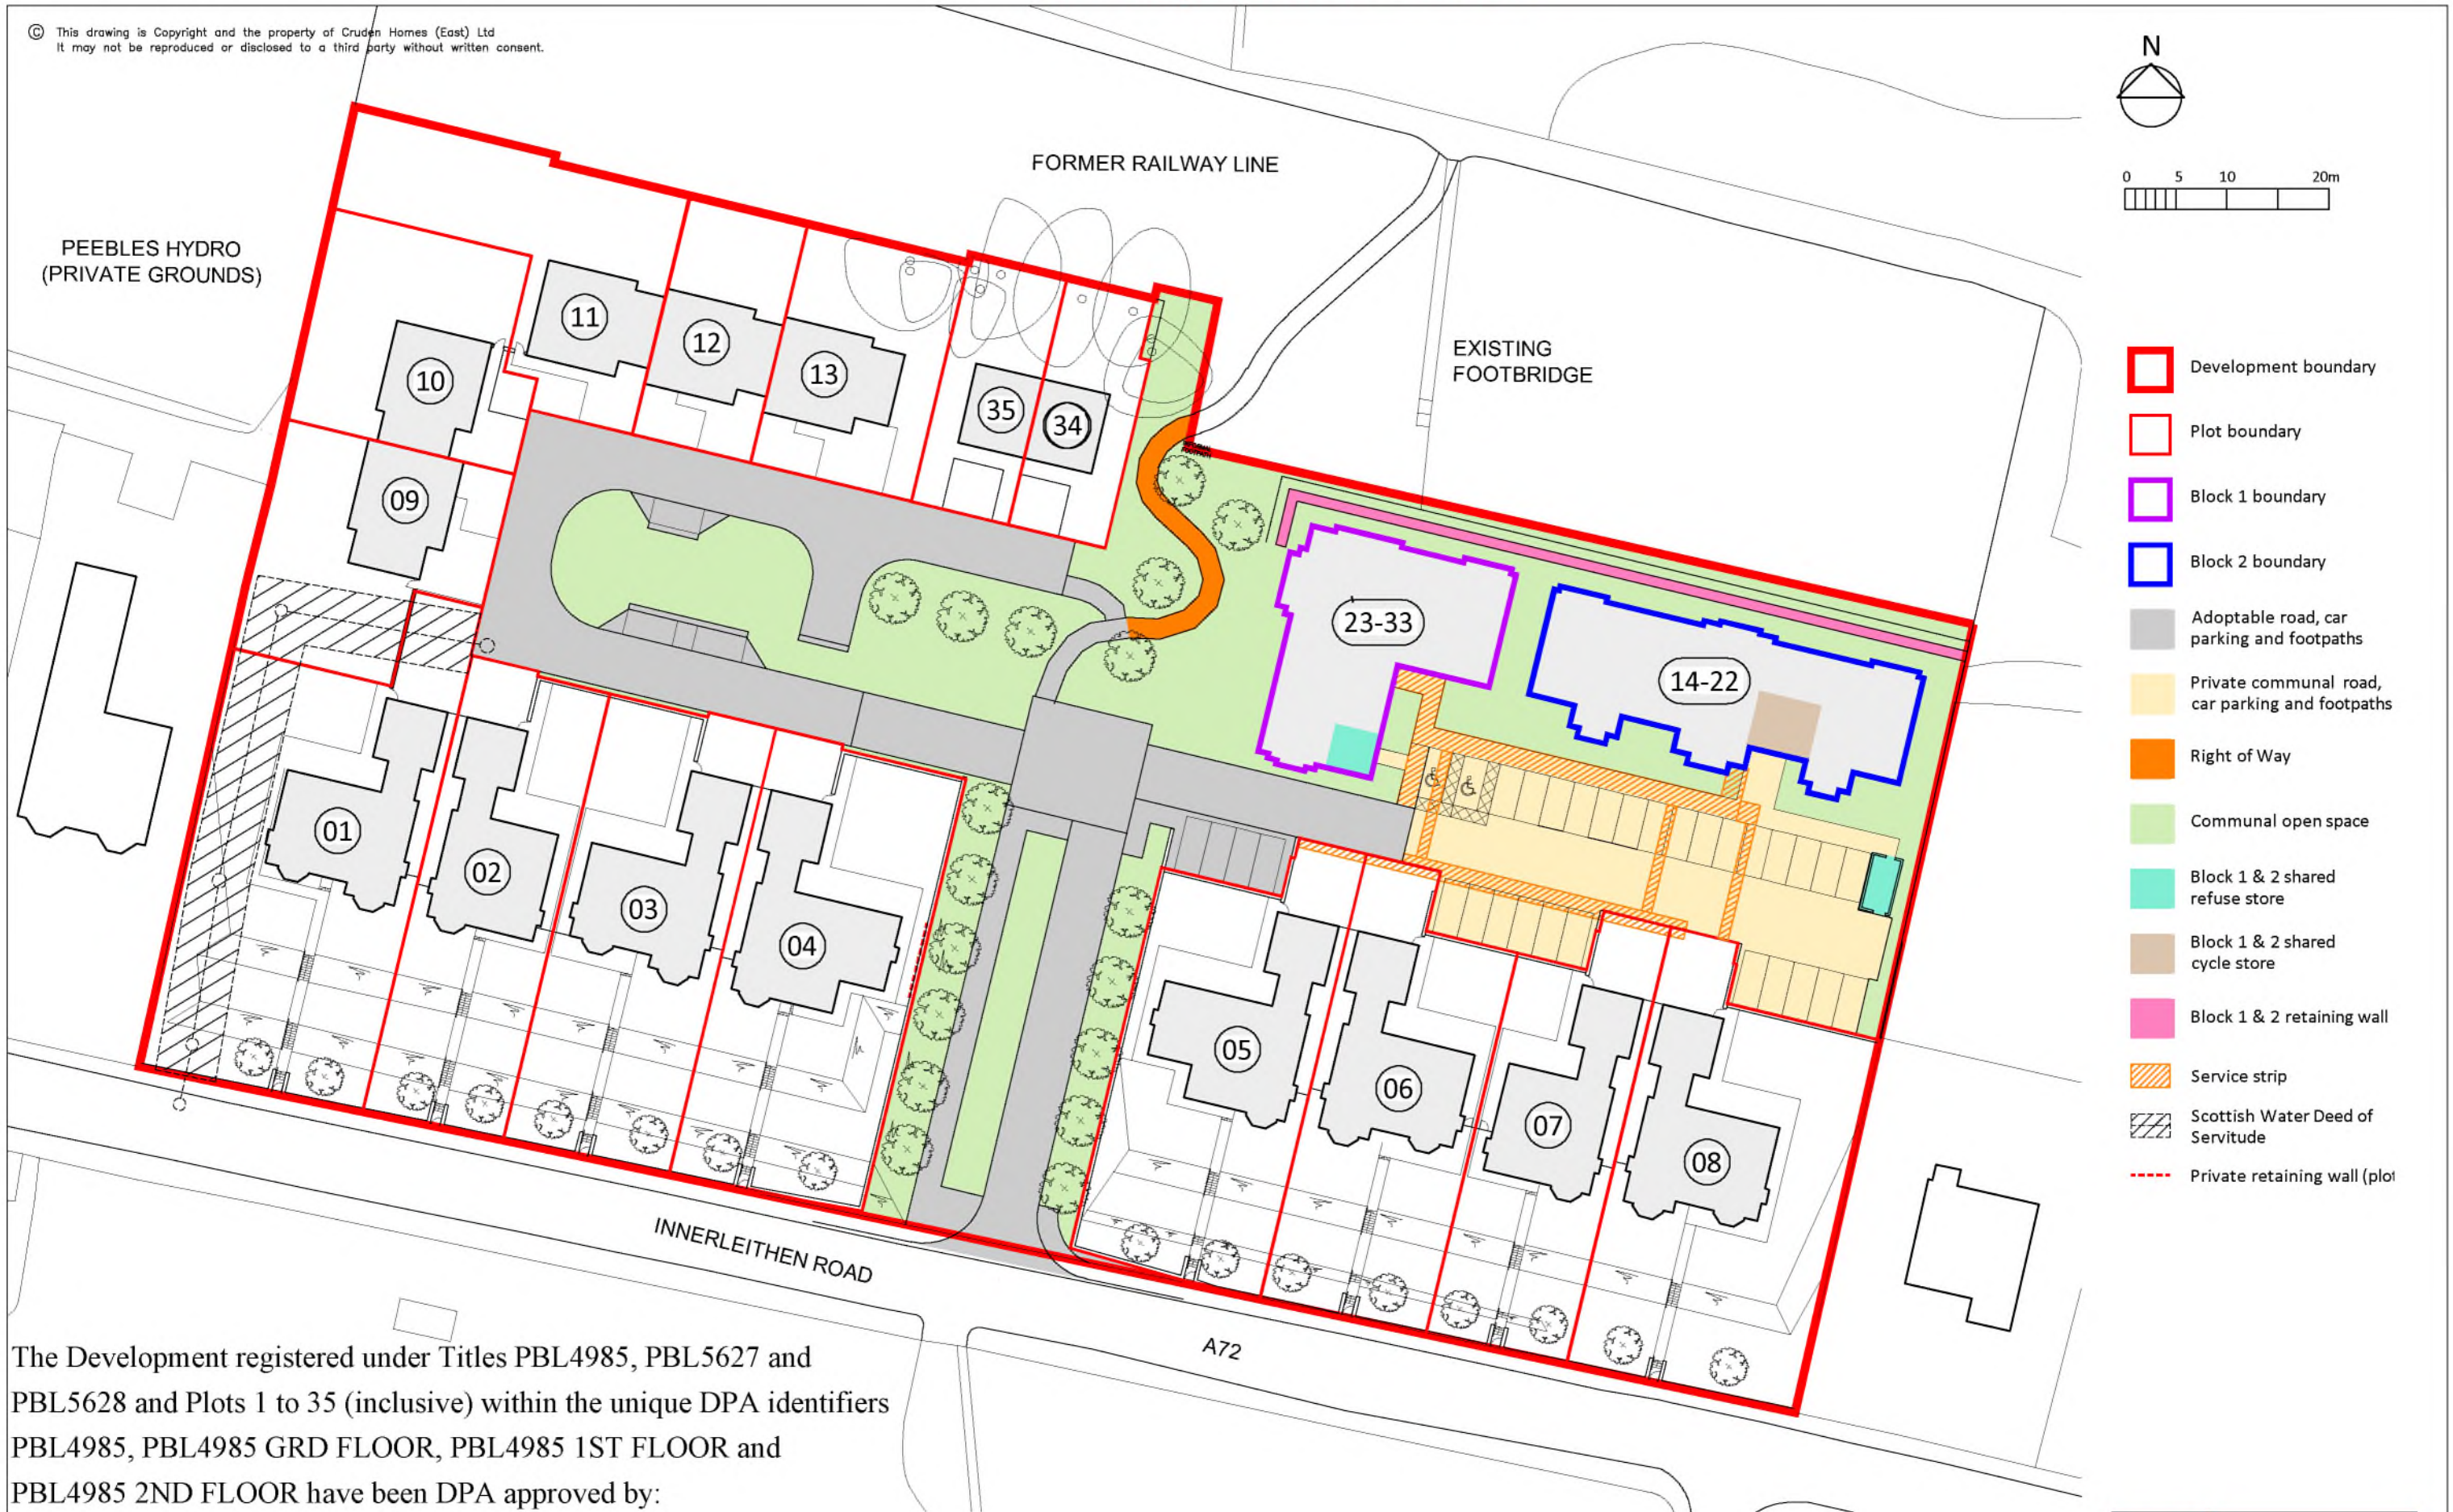
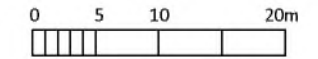


© This drawing is Copyright and the property of Cruden Homes (East) Ltd
It may not be reproduced or disclosed to a third party without written consent.

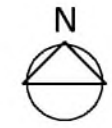

The Development registered under Titles PBL4985, PBL5627 and PBL5628 and Plots 1 to 35 (inclusive) within the unique DPA identifiers PBL4985, PBL4985 GRD FLOOR, PBL4985 1ST FLOOR and PBL4985 2ND FLOOR have been DPA approved by:

I MacLaren - 26th January 2017

Iain MacLaren (DPA Officer)

B	KH	Block 2 amended to plots 14-22	25/01/17
A	KH	Site boundary line amended. Width of servitude updated and fence line to plot 34 amended.	15/12/16

Rev By Details Date



Project	Innerleithen Road, Peebles	Drawing No.	1664(LG)001	Rev	B
Drawing	Development Plan Approval and Deed of Conditions Plan		Status	INFORMATION	
Scale	1:750 @ A3	Drawn	KH	Date	16/11/16



QUEENSBERRY PROPERTIES LIMITED
BABERTON HOUSE, WESTBURN AVENUE
EDINBURGH, EH14 3HN TEL 0131 442 3862


DPA unique identifiers: PBL4985 GRD FLOOR, PBL4985 1ST FLOOR and PBL4985 2ND FLOOR

© This drawing is Copyright and the property of Cruden Homes (East) Ltd
It may not be reproduced or disclosed to a third party without written consent.

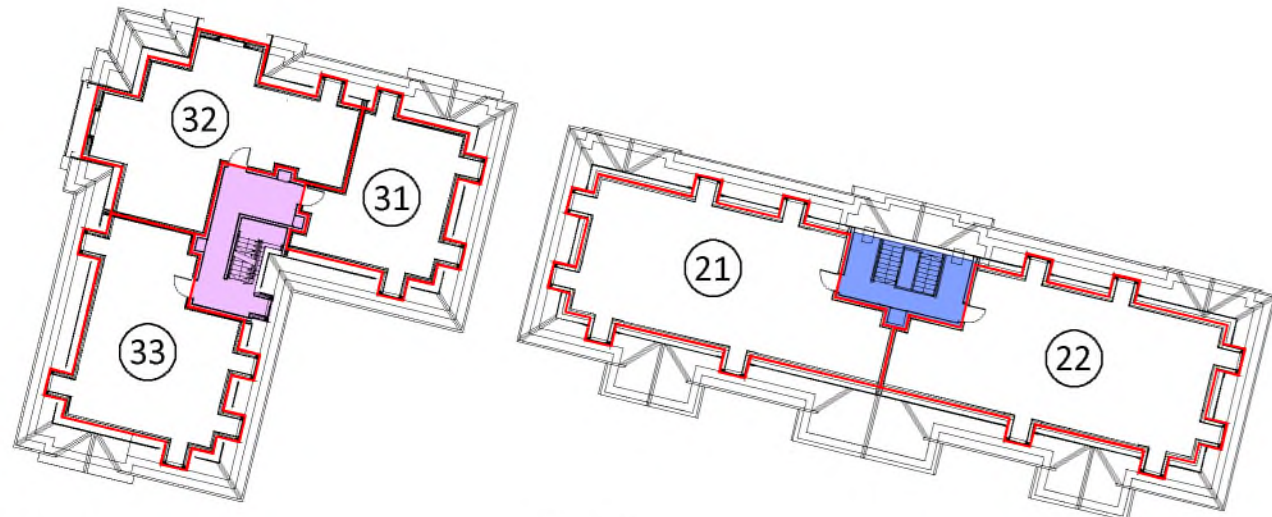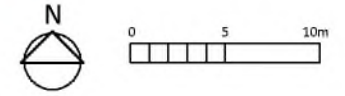


Block 1
Second Floor Plan

Block 2

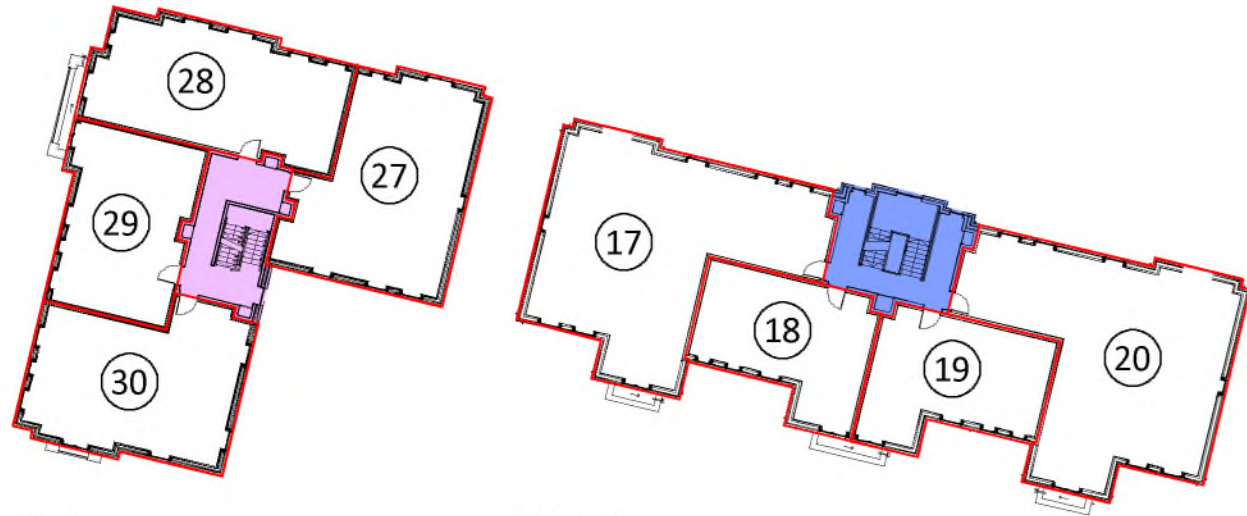


Block 1
First Floor Plan

Block 2

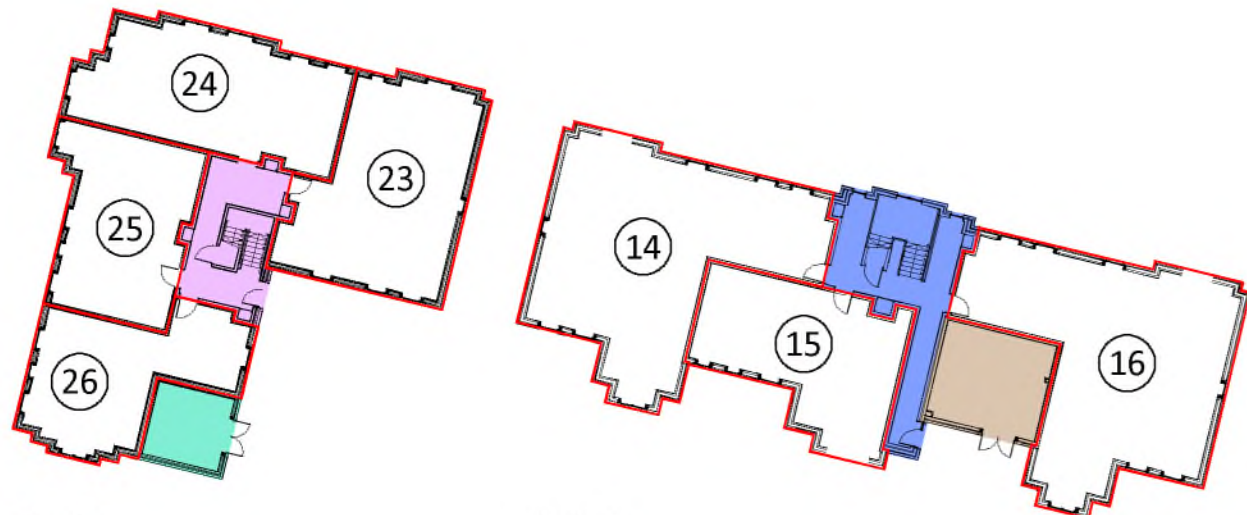

Block 1
Ground Floor Plan

Block 2

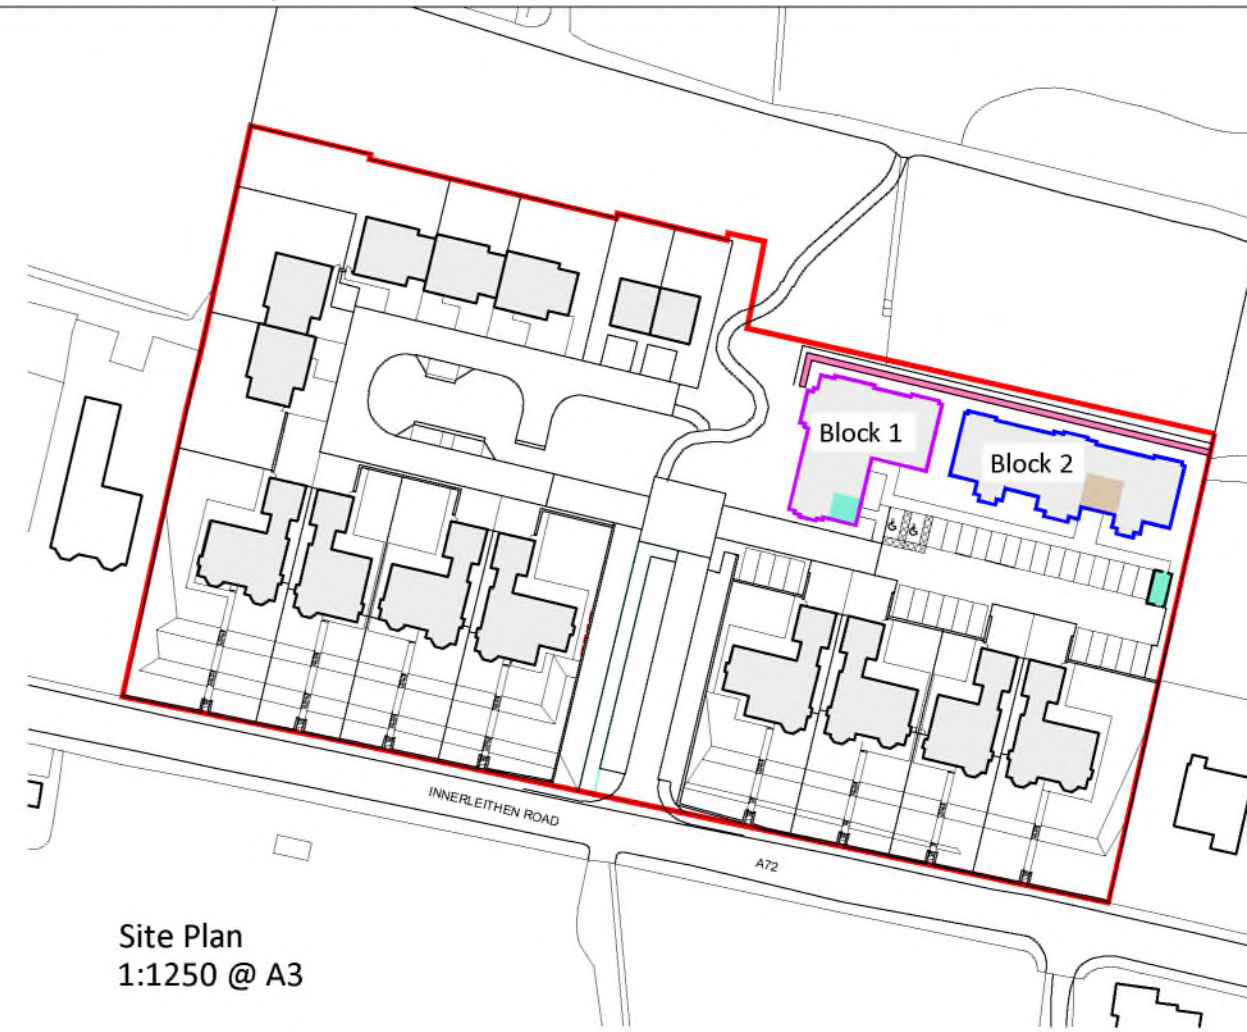

Site Plan
1:1250 @ A3

- Development boundary
- Plot boundary
- Block 1 boundary
- Block 2 boundary
- Block 1 communal area
- Block 2 communal area
- Block 1 & 2 shared refuse store
- Block 1 & 2 shared cycle store
- Block 1 & 2 retaining wall

A KH Site boundary line amended. 15/12/16
Rev By Details Date

Project	Innerleithen Road, Peebles	Drawing No.	1664(LG)002	Rev	A
Drawing	Development Plan Approval Flatted Blocks	Status	INFORMATION		
Scale	1:400 @ A3	Drawn	KH	Date	16/11/16



QUEENSBERRY PROPERTIES LIMITED
BABERTON HOUSE, WESTBURN AVENUE
EDINBURGH, EH14 3HN TEL 0131 442 3862