

Note:
Do not scale from drawings. discrepancies in figured dimensions to be notified to the architect.

Rev: Description: Drawn: Chkd: Date:


The Development registered under title GLA79411 and plots 18 and 18A within
have been DPA approved by:

Craig McFadden - 1 April 2021


Craig McFadden (DPA Officer)

KEY


- INDICATES PLOT BOUNDARY
- INDICATES No. 18
- INDICATES No. 18A
- INDICATES COMMON AREAS
- COMMON BIN STORE
- COMMON ROAD ACCESS

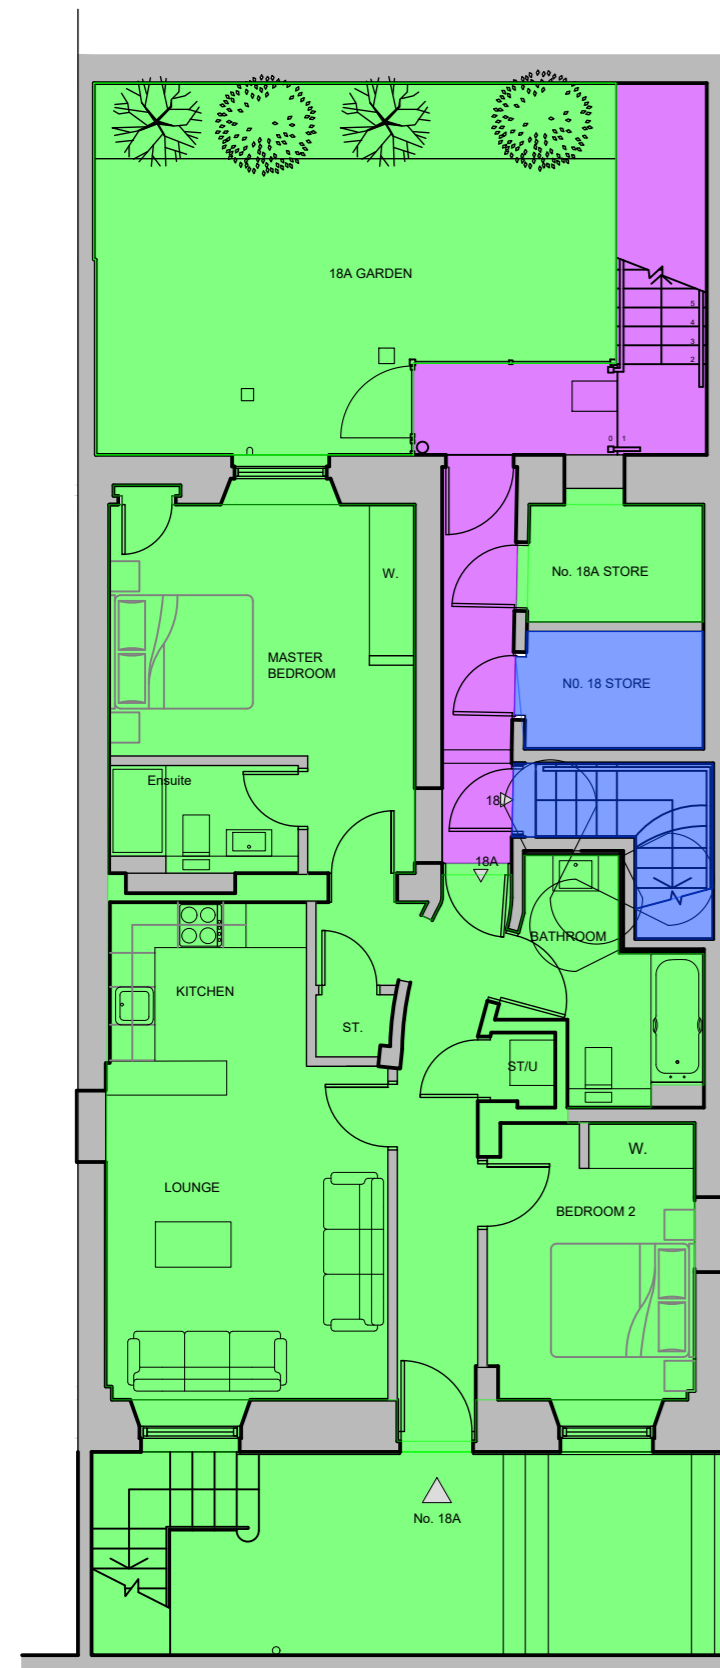

NO. 18A LAYOUT PLAN

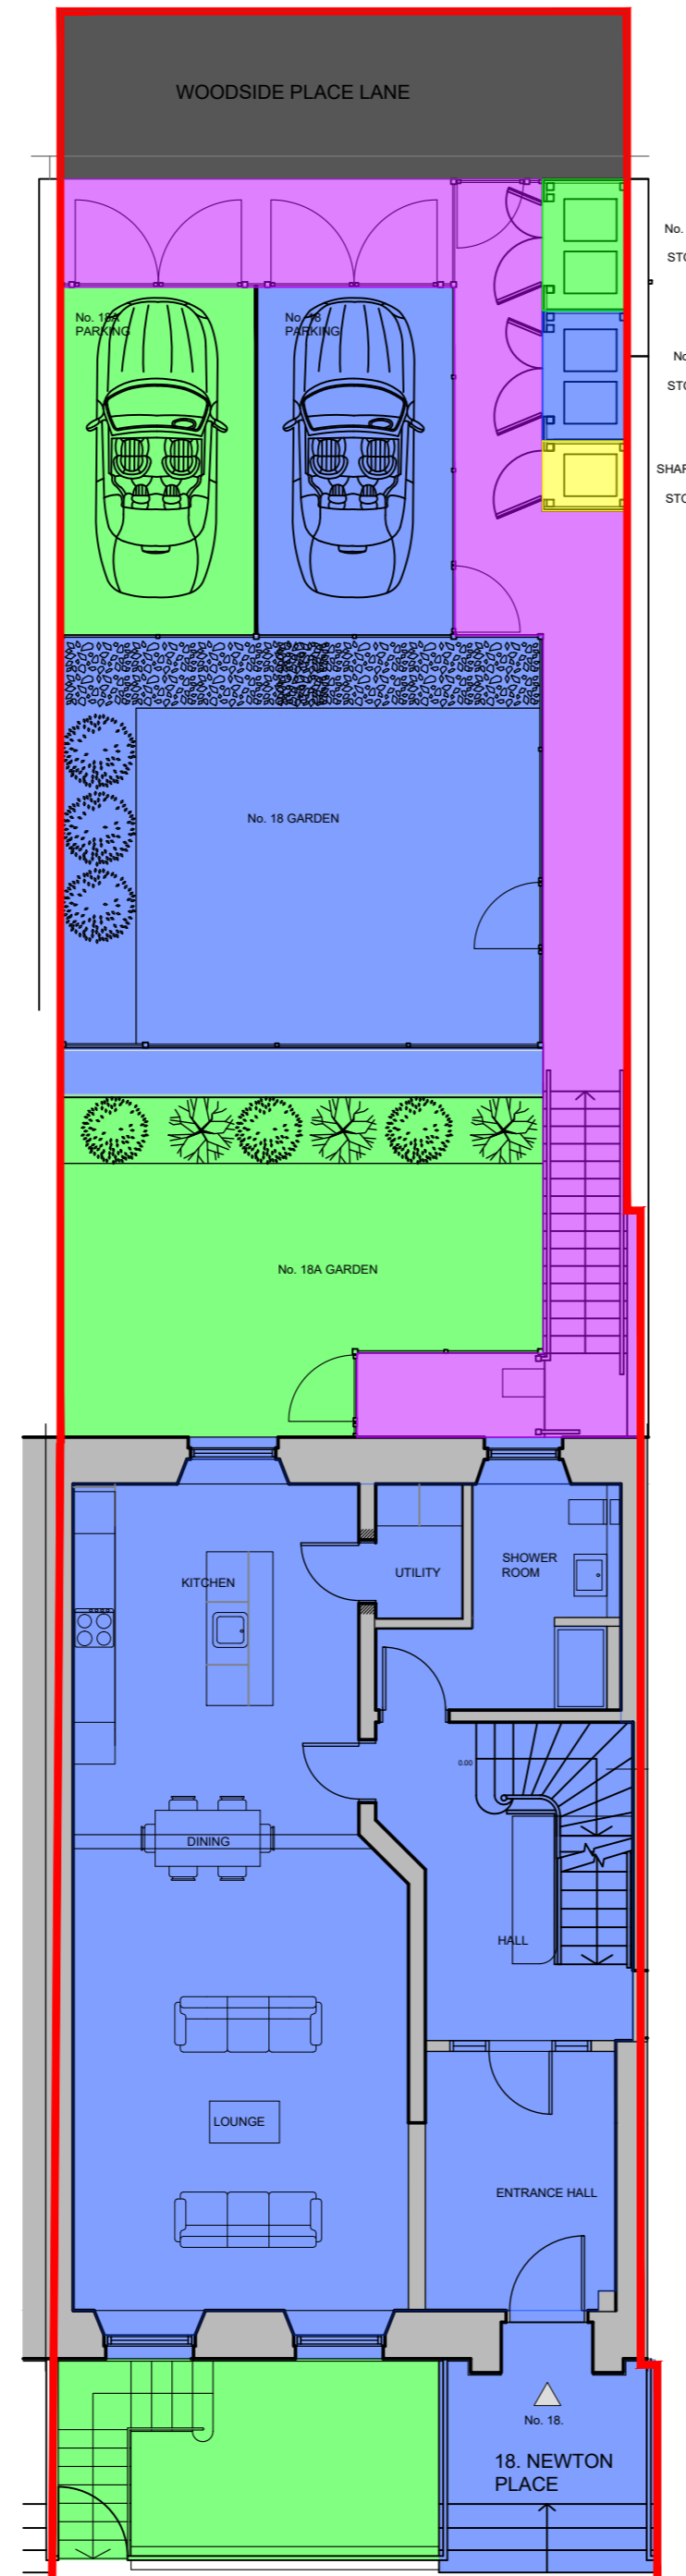

No. 18 GROUND FLOOR PLAN

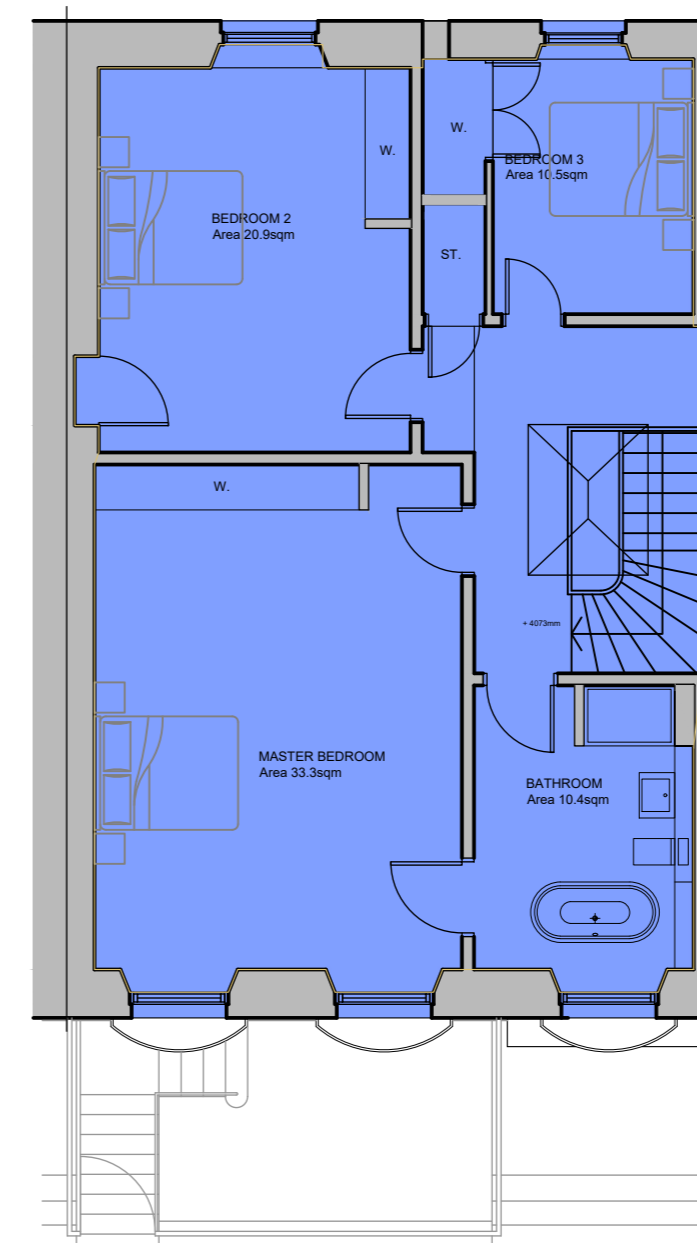

No. 18 FIRST FLOOR PLAN

AGF

Architecture & Design

6 Ardenconnel Way, Rhu, Helensburgh G84 8LU
E: design@agfarchitecture.co.uk T: 01436 645080

Client:
Newton Place Glasgow

Project:
18 & 18A NEWTON PLACE,
GLASGOW

Title:
TITLE DEED PLANS

Scale: 1:100@A2	Drawn: AGF	Checked: AGF	Date: 11/20
--------------------	---------------	-----------------	----------------

Job: 18-102	Drawing number: TD(0)2	Rev:
----------------	---------------------------	------