
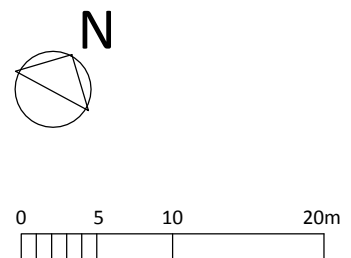


© This drawing is Copyright and the property of Cruden Homes (East) Ltd
It may not be reproduced or disclosed to a third party without written consent.

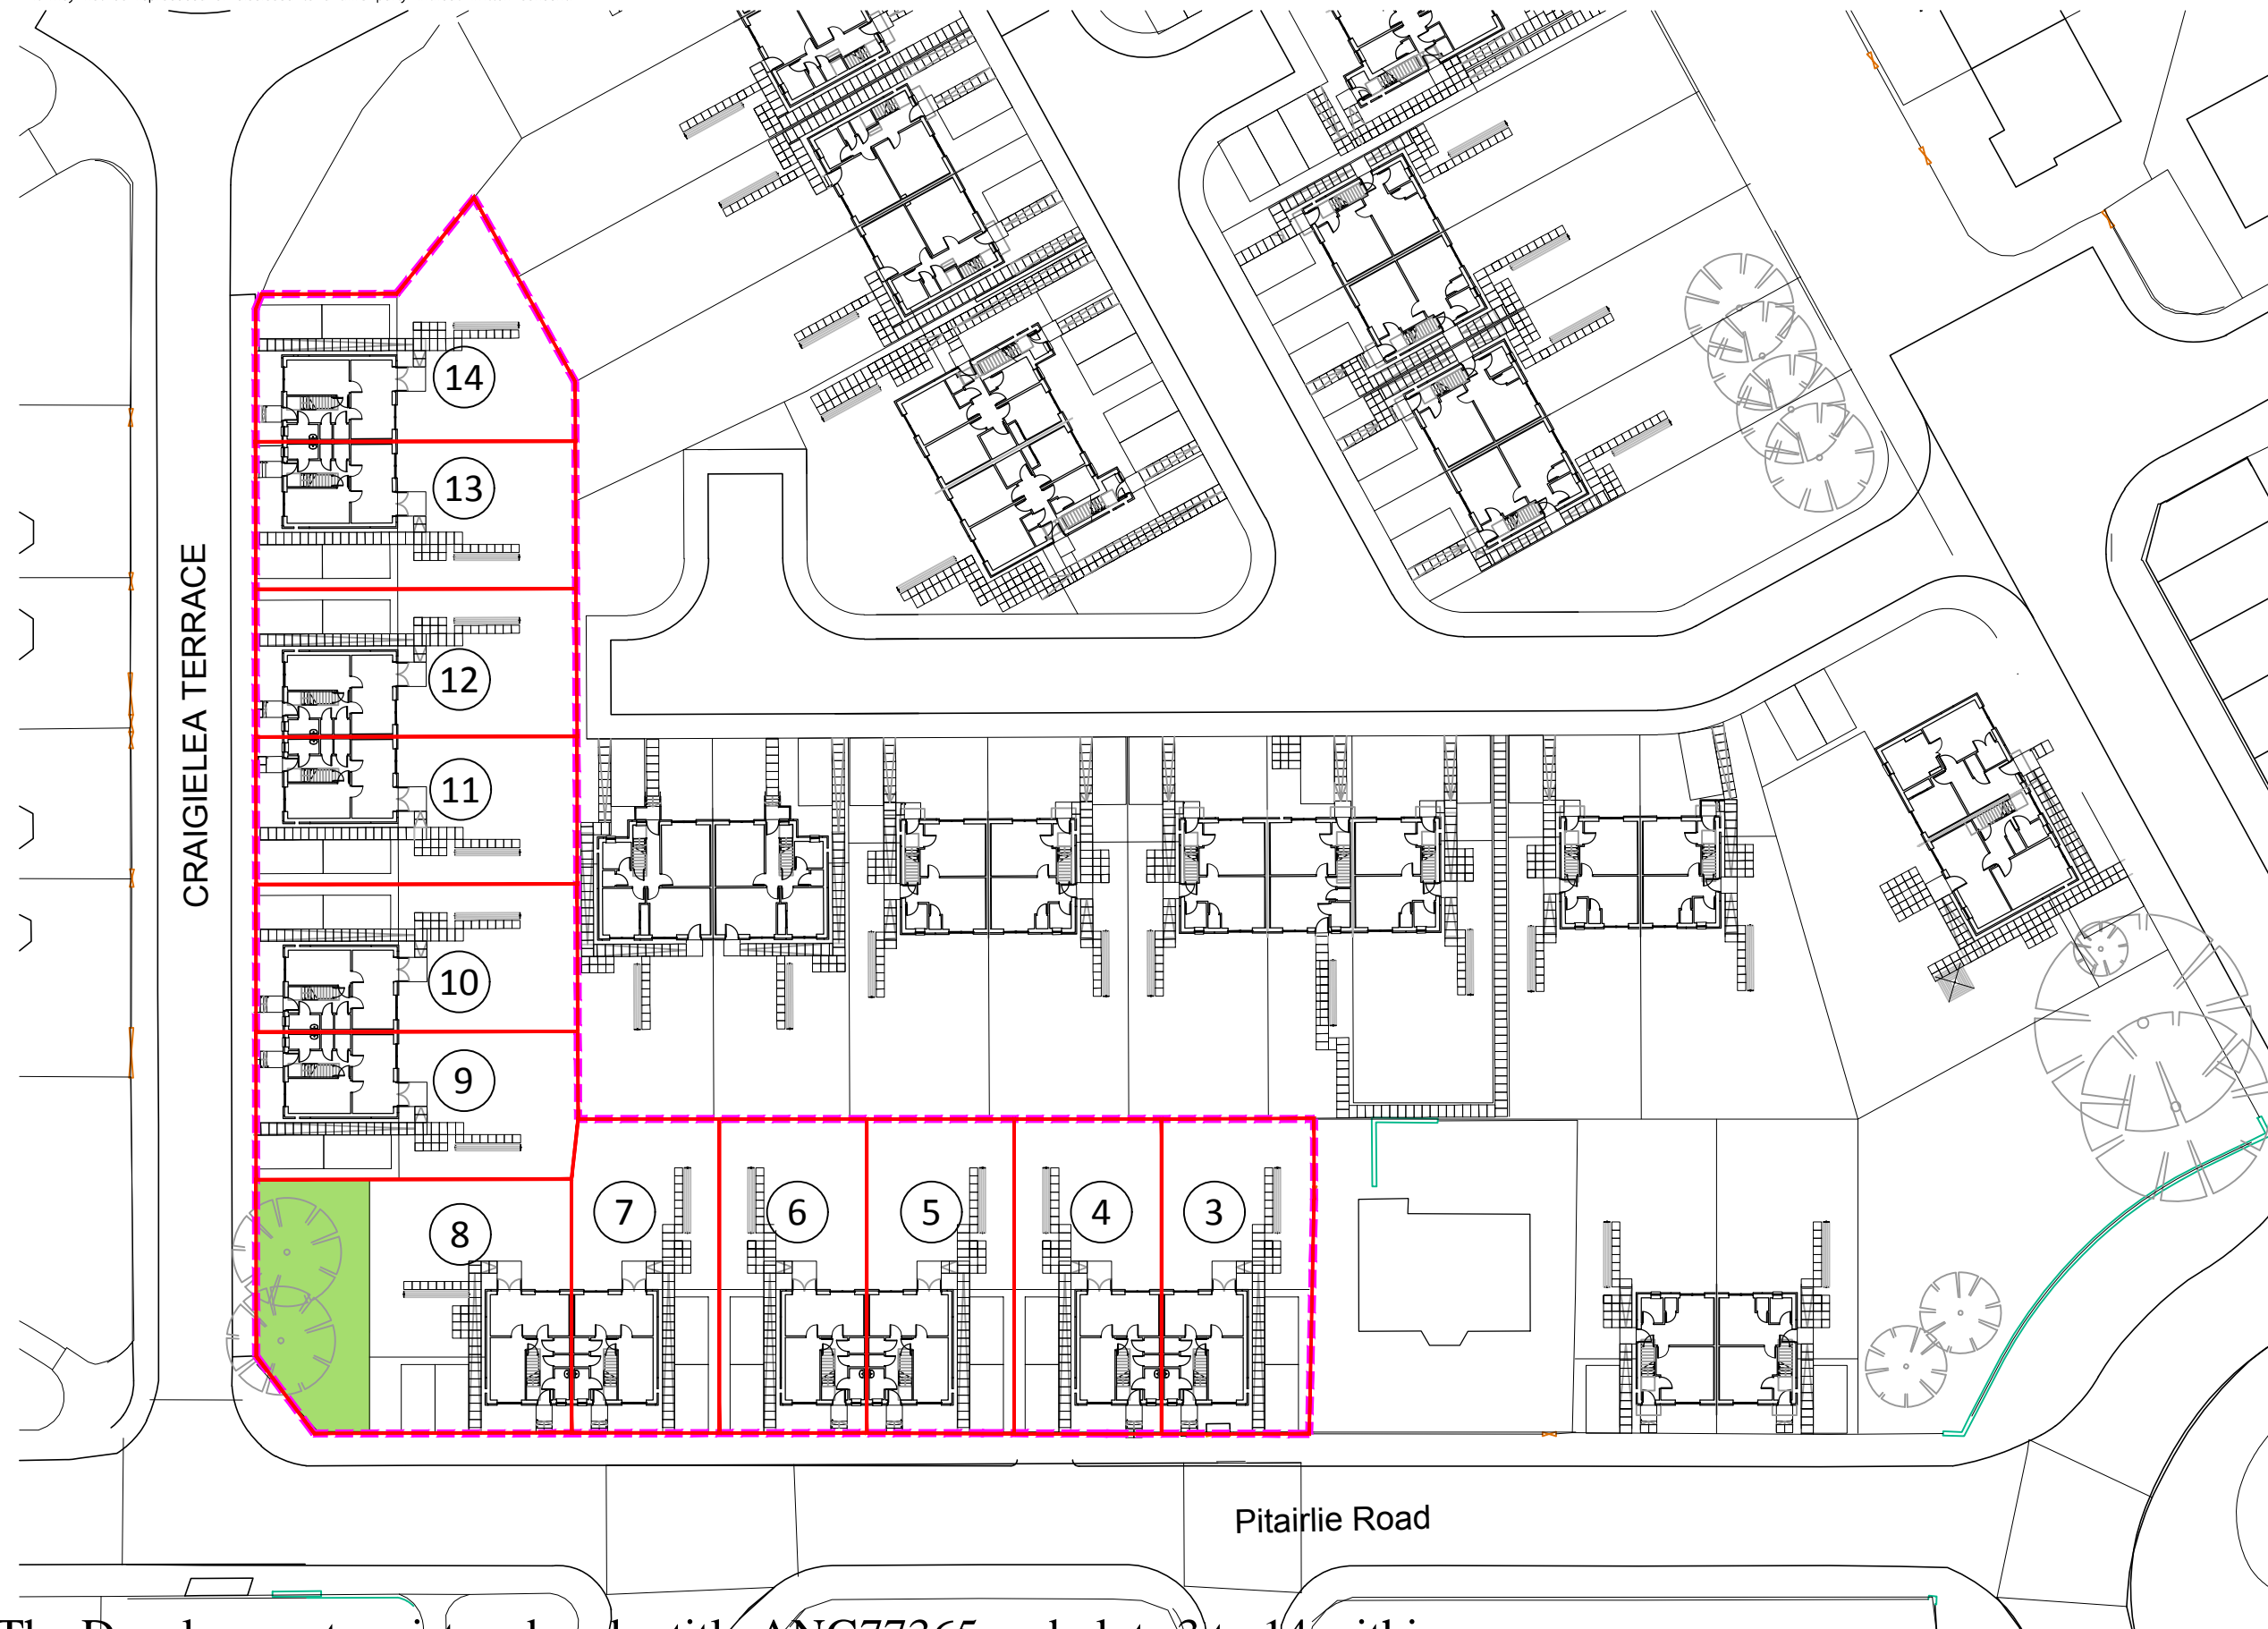

- Development boundary
- Plot boundary
- Open ground within private title

CRAIGIELEA TERRACE

Pitairlie Road

The Development registered under title ANG77365 and plots 3 to 14 within
have been DPA approved by:
Craig McFadden - 18 September 2018
Craig McFadden (DPA Officer)

Project	Pitairlie Road, Dundee	Drawing No.	1634(LG)001	Rev	-
Drawing	Development Plan Approval and Deed of Conditions Plan		Status	INFORMATION	
Scale	1:500 @ A3	Drawn	KH	Date	28/08/18

cruden HOMES
Firm foundations, flexible living
CRUDEN HOMES (EAST) LIMITED
CRUDEN HOUSE, 36 SOUTH GYLE CRESCENT,
EDINBURGH, EH12 9EB TEL 0131 285 6600