



The Development registered under title REN140296 and plots 26 to 40 within  
 have been DPA approved by:  
 Craig McFadden - 13 September 2018  
 Craig McFadden ( DPA Officer)

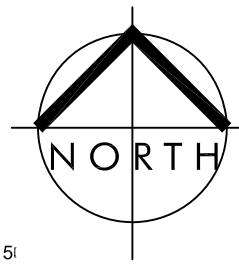

Important  
 The contractor will be held to have examined the site and checked  
 all dimensions and levels before commencing construction work.  
 No assumption should be made without reference to the architect.  
 No dimensions should be scaled from this drawing.

**KEY**

-  ADOPTABLE ROAD / FOOTPATH (BLUE)
-  COMMON NON-ADOPTABLE LANDSCAPING (GREEN)
-  COMMON FOOTPATH PLOTS 26-27 (PURPLE)
-  COMMON FOOTPATH PLOTS 28-29 (YELLOW)
-  COMMON FOOTPATH PLOTS 35-36 (ORANGE)
-  COMMON FOOTPATH PLOTS 37 & 39 (TURQUOISE)

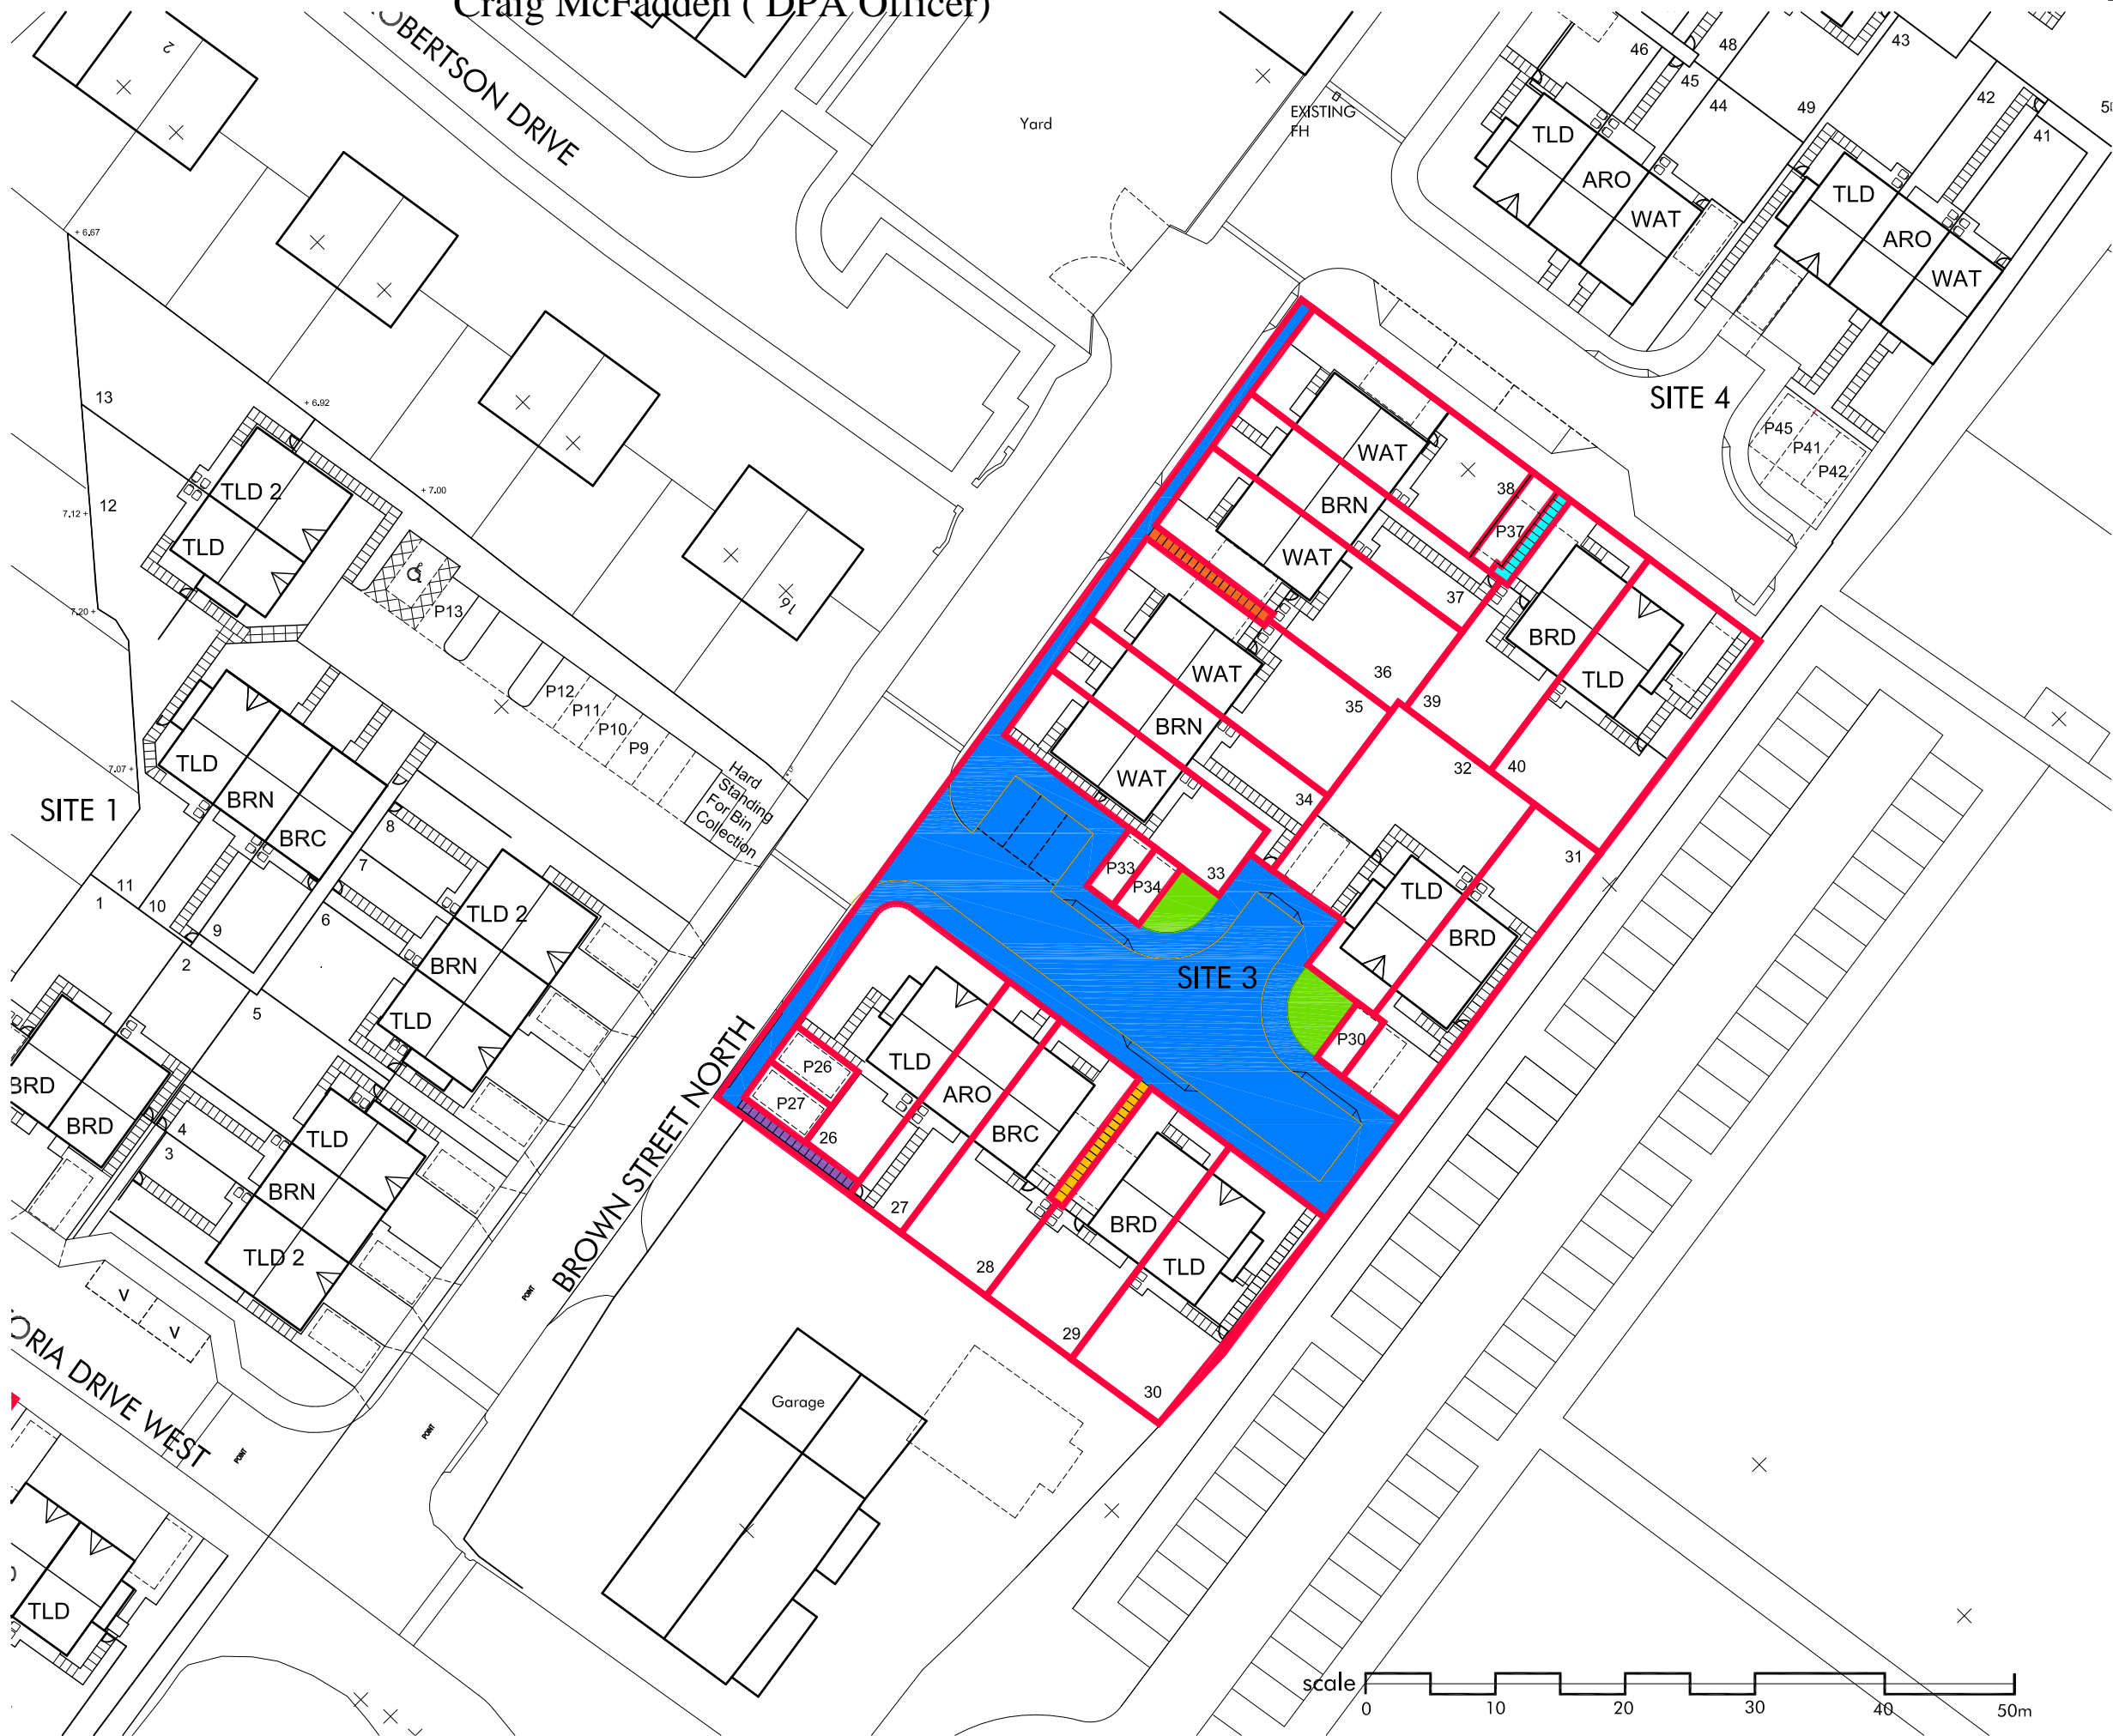

**FOR COMMENT**



architecture + design  
 14 Royal Terrace  
 Glasgow  
 G3 7JY  
 t 0141 332 5823  
 f 0141 332 5824  
 e design@arkglasgow.co.uk

client  
 AMBASSADOR RESIDENTIAL

project title  
 RESIDENTIAL DEVELOPMENT SITE  
 AT BROWN STREET NORTH  
 RENFREW

drawing title  
 DEED OF CONDITIONS PLAN  
 SITE 3

scale  
 1:500@A3  
 drawn by  
 DS

date  
 Mar 2018  
 checked by  
 TW

job no  
 12-05

drawing no  
 DC03

revision

