





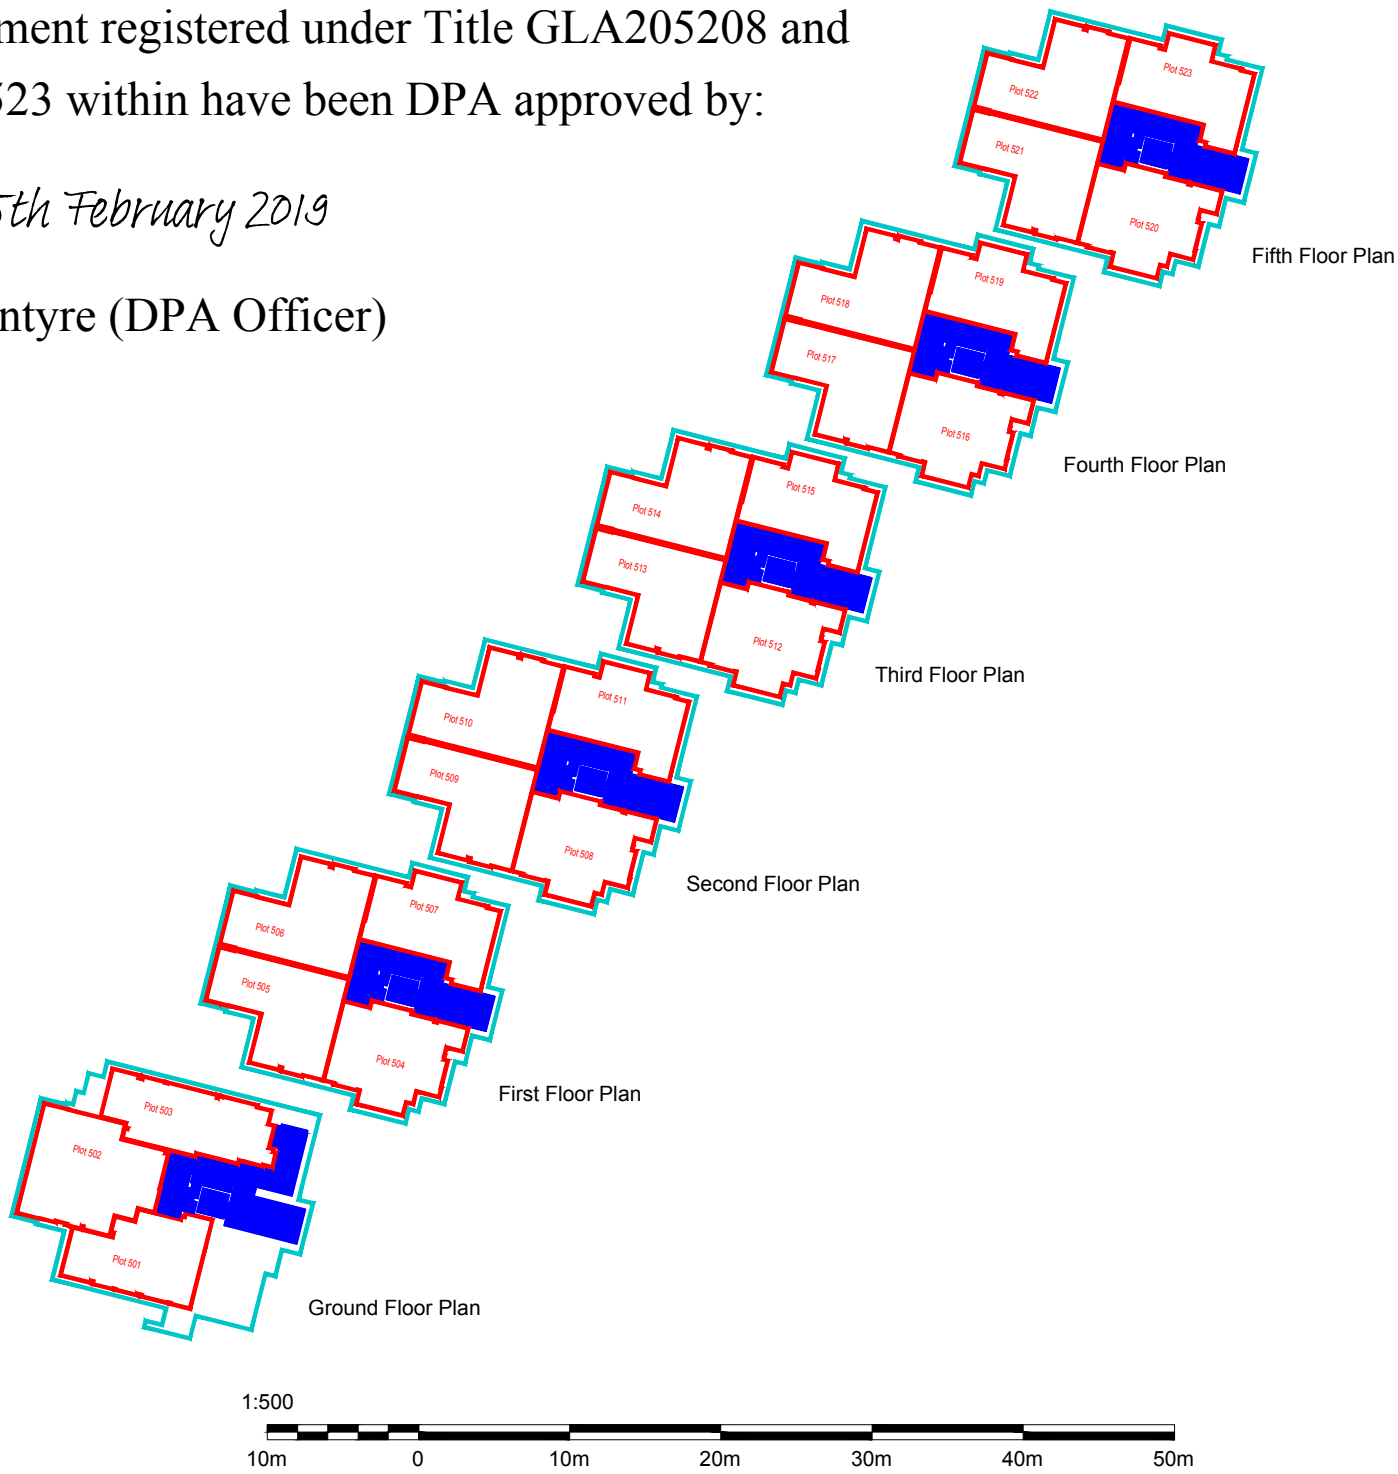

NOTES
DO NOT SCALE DRAWINGS

The Development registered under Title GLA205208 and plots 501 to 523 within have been DPA approved by:

D.McIntyre - 5th February 2019

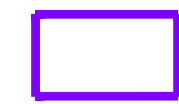Danielle McIntyre (DPA Officer)



-  DEVELOPMENT BOUNDARY
-  DENOTES BLOCK 5 FOOTPRINT
-  DENOTES INDIVIDUAL FLAT BOUNDARY
-  DENOTES STAIRWELL
BLOCK 5 COMMON AREA
-  DENOTES BLOCK 5 EXTERNAL
COMMON AREA MAINTAINED BY FACTOR

REVISIONS

LEGAL



Ogilvie Homes Ltd, Ogilvie House,
Pirnhall Business Park,
Stirling, FK7 8ES
Tel: 01786 811811 Fax: 01786 816935

PROJECT
HILL STREET, GLASGOW
BLOCK 5

DRAWING
MDOC PLAN

SCALE 1:500 @ A2			
DATE DEC 2018	JOB No. J0064	DRAWING No. (LE) 1000	REV. A
DRAWN BY KS			