



Registers
of Scotland
ros.gov.uk

Registers of Scotland

Plan Assistance Service



Scale: 1:1,250 @A4

0 15 30 45 60 Metres

Ref: 8921230INV

Location Plan, The Highland Club, Fort Augustus

Date: 11/07/2019


© Crown Copyright and database right 2019. All rights reserved. Ordnance Survey Licence number 100041182.

*St Benedict's Abbey
and remains of
Fort*

The subjects tinted pink and forming part of
title INV5133 have been DPA approved by:

D MacDonald - 2 Sept 2019

David MacDonald (DPA Officer)

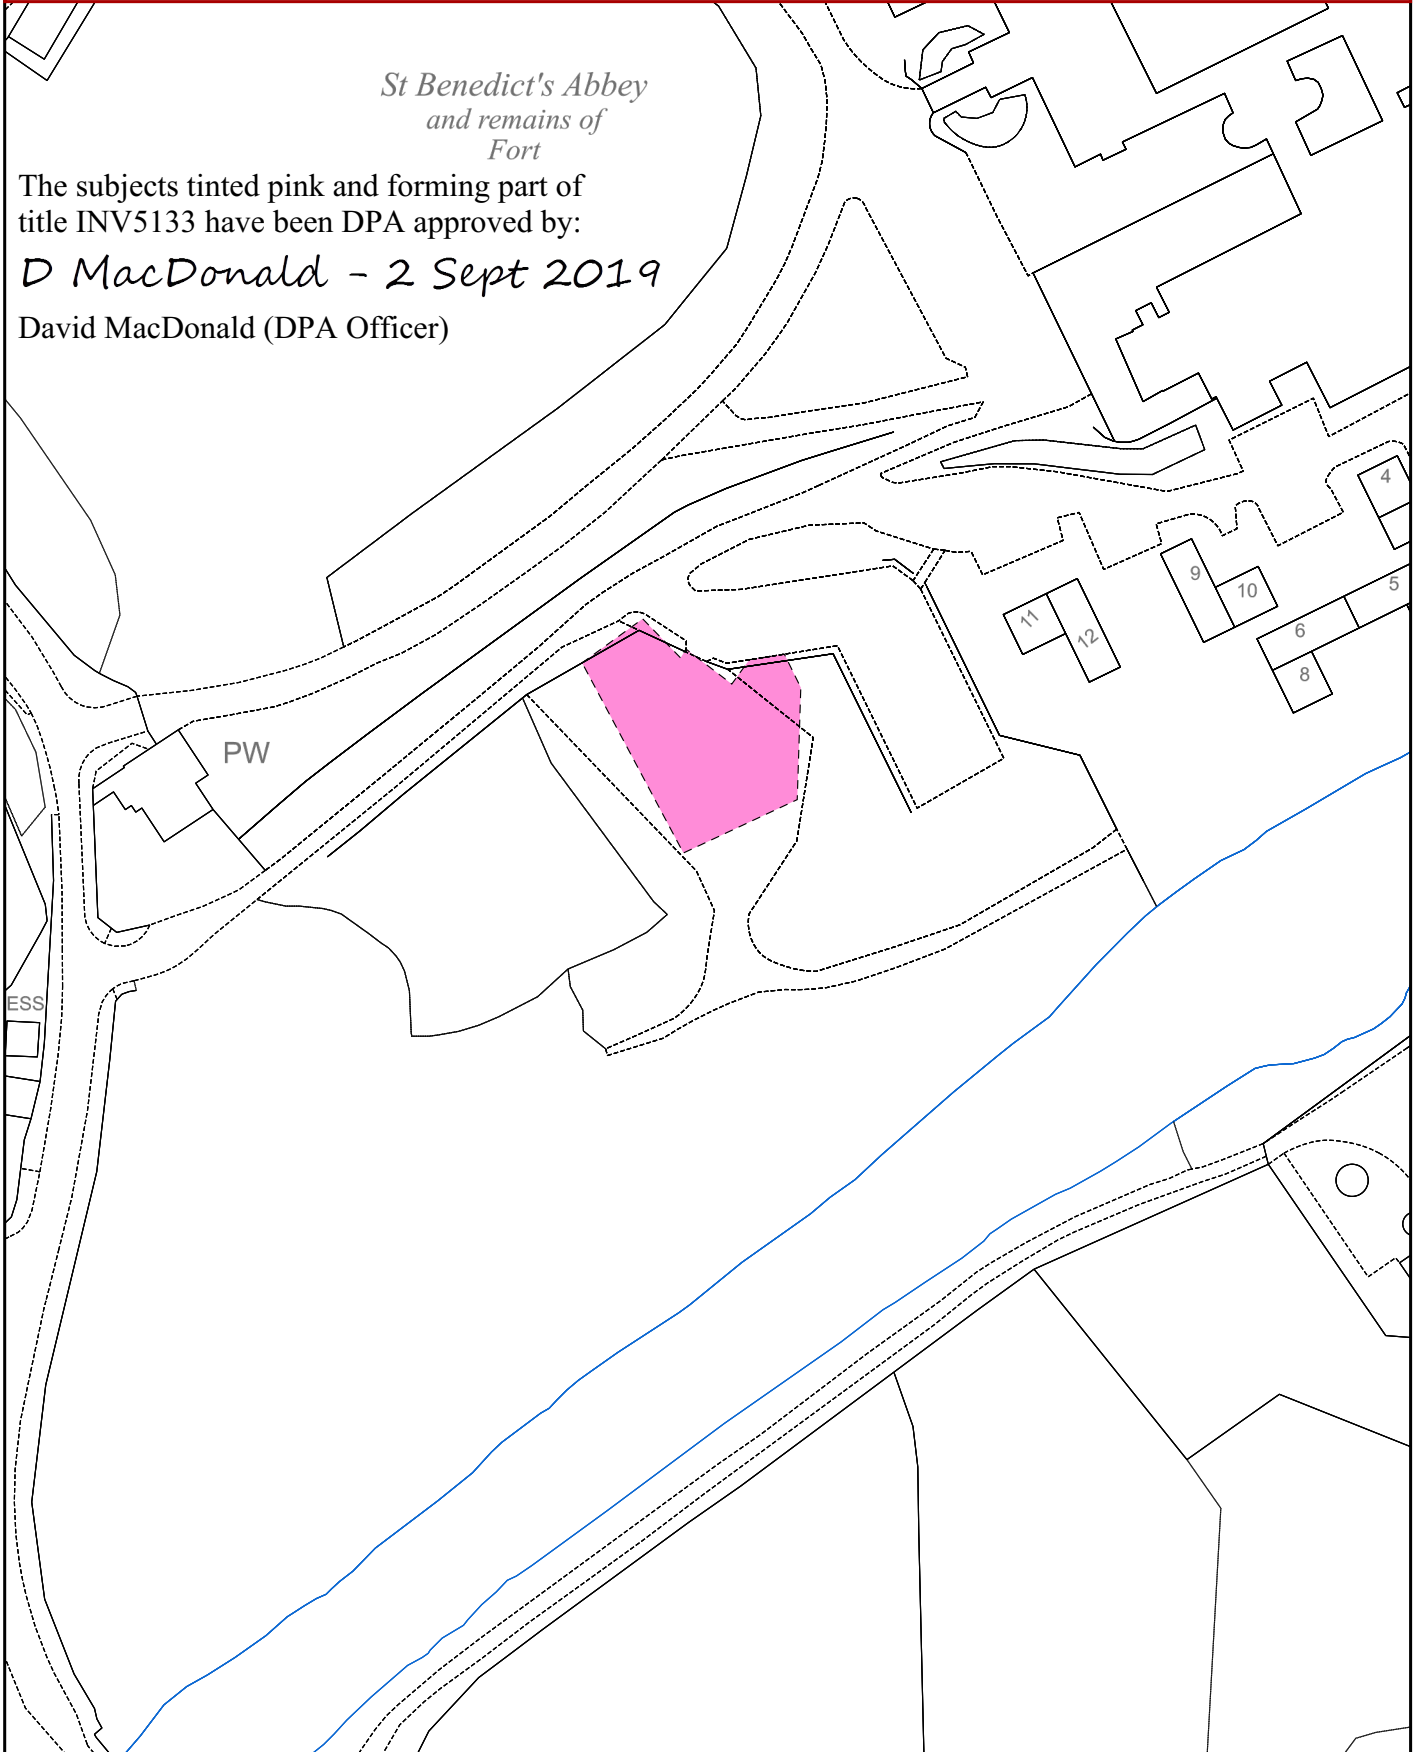



Registers
of Scotland
ros.gov.uk

Registers of Scotland

Plan Assistance Service



Scale: 1:1,250 @A4


0 15 30 45 60 Metres

Ref: 8921230INV

Basement, Old School Storage, The Highland Club, Fort Augustus

Date: 11/07/2019

© Crown Copyright and database right 2019. All rights reserved. Ordnance Survey Licence number 100041182.

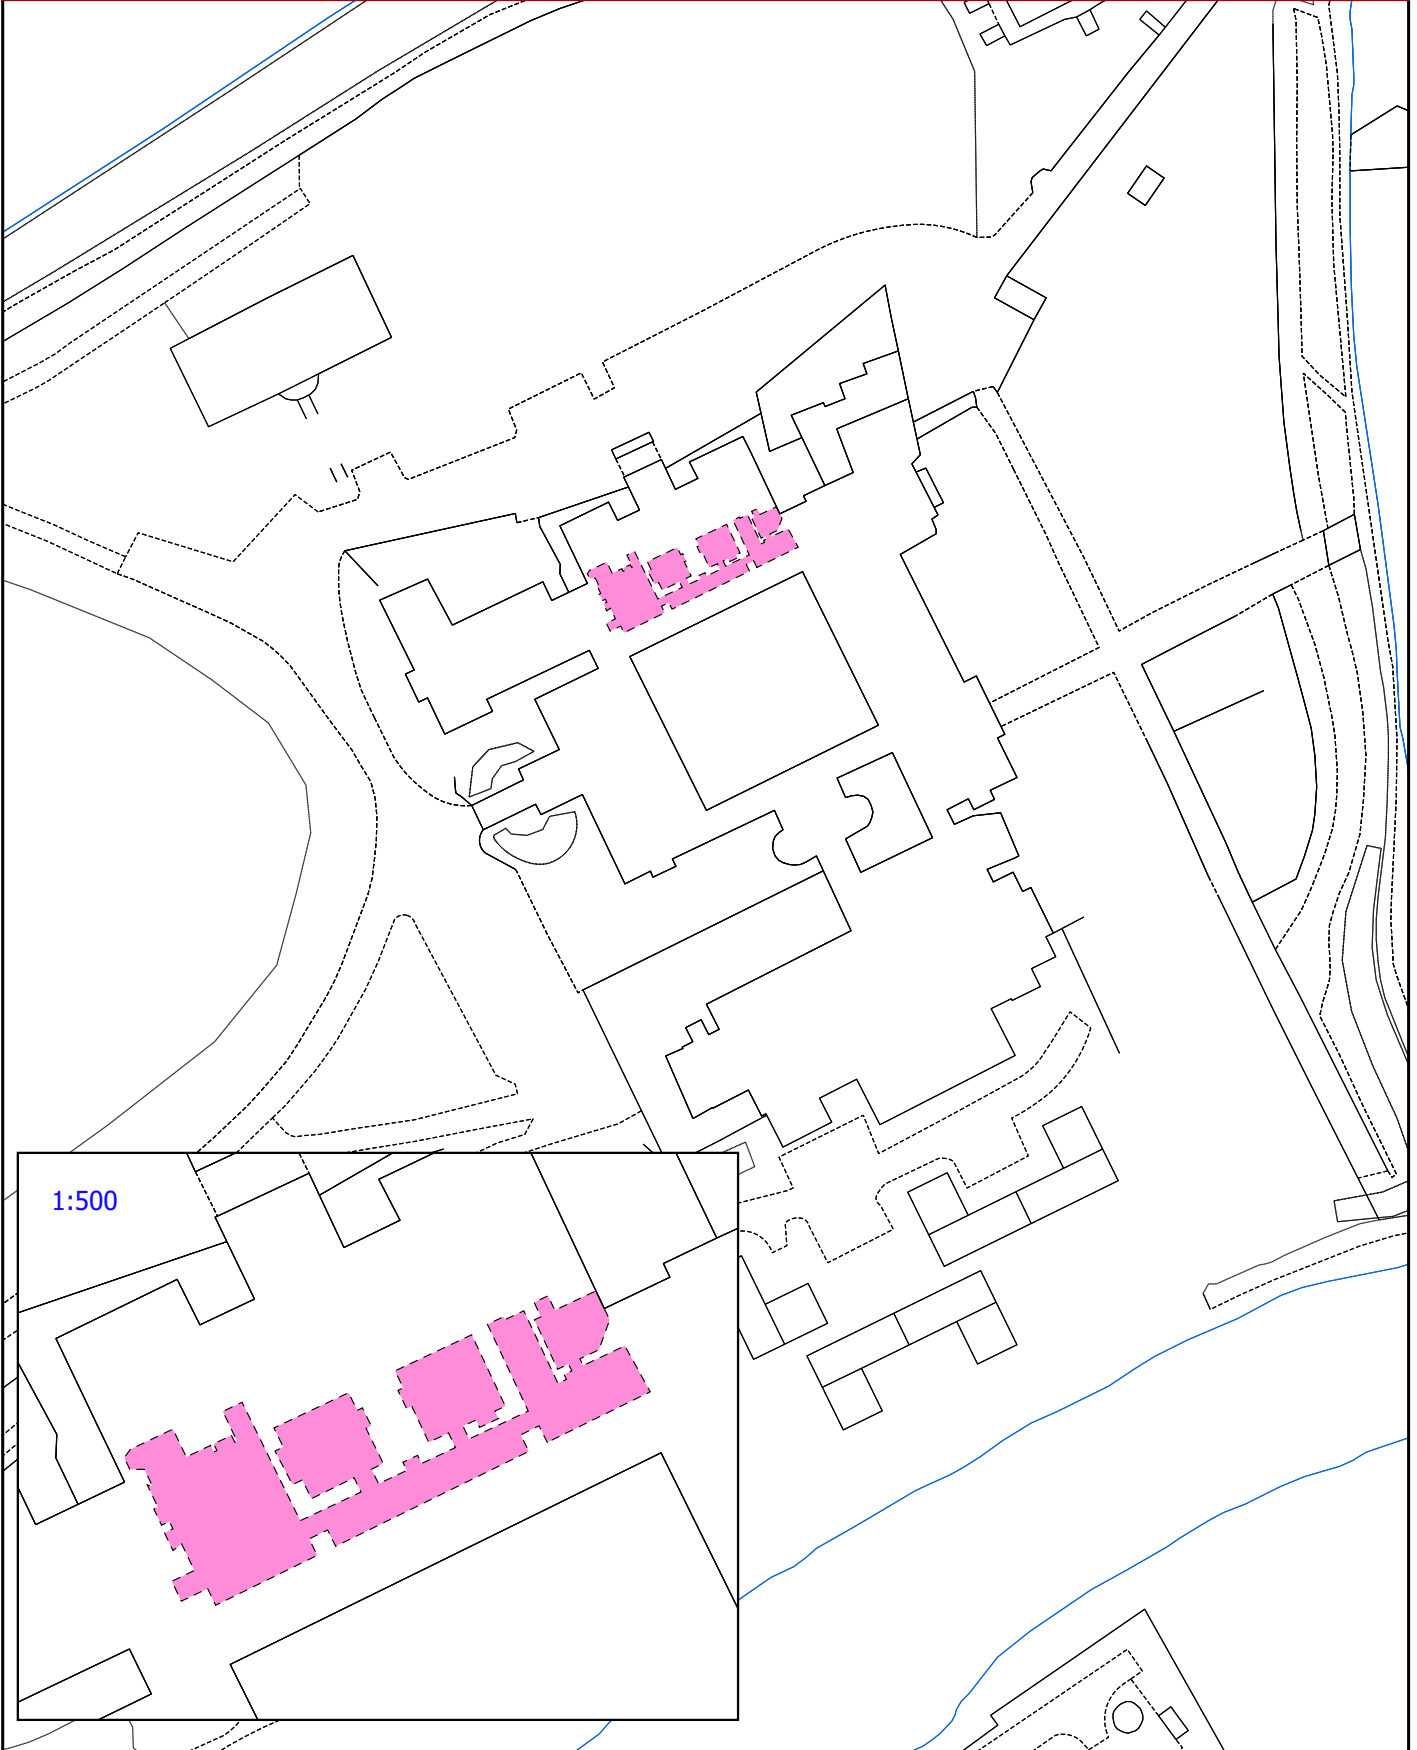



Registers of Scotland
ros.gov.uk

Registers of Scotland

Plan Assistance Service



Scale: 1:1,250 @A4


0 15 30 45 60 Metres

Ref: 8921230INV

Club Lounge Storage, The Highland Club, Fort Augustus

Date: 11/07/2019

© Crown Copyright and database right 2019. All rights reserved. Ordnance Survey Licence number 100041182.

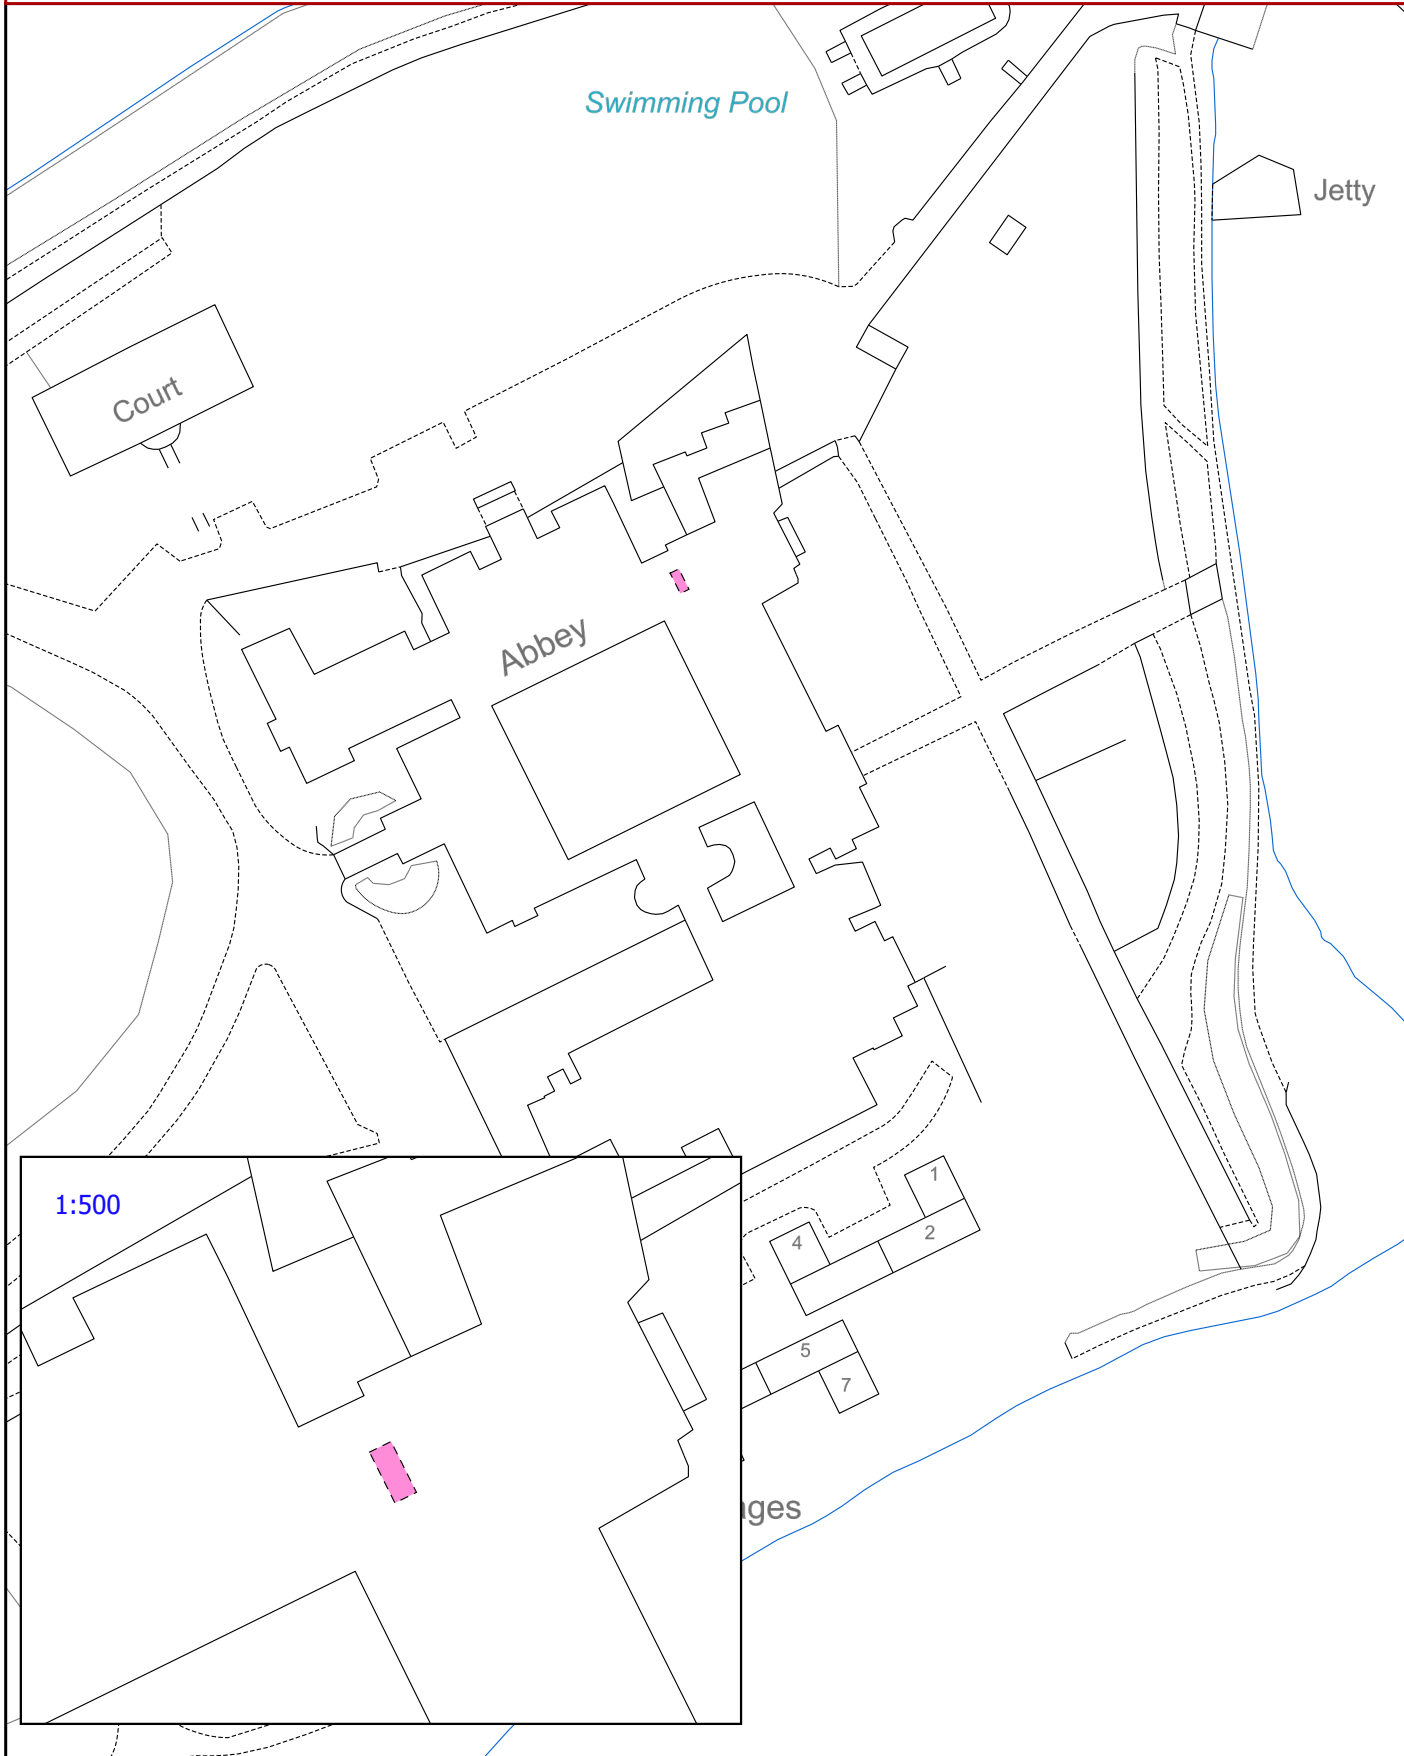



Registers
of Scotland
ros.gov.uk

Registers of Scotland

Plan Assistance Service



Scale: 1:1,250 @A4


0 15 30 45 60 Metres

Ref: 8921230INV

Fire Hut, The Highland Club, Fort Augustus

Date: 11/07/2019

© Crown Copyright and database right 2019. All rights reserved. Ordnance Survey Licence number 100041182.

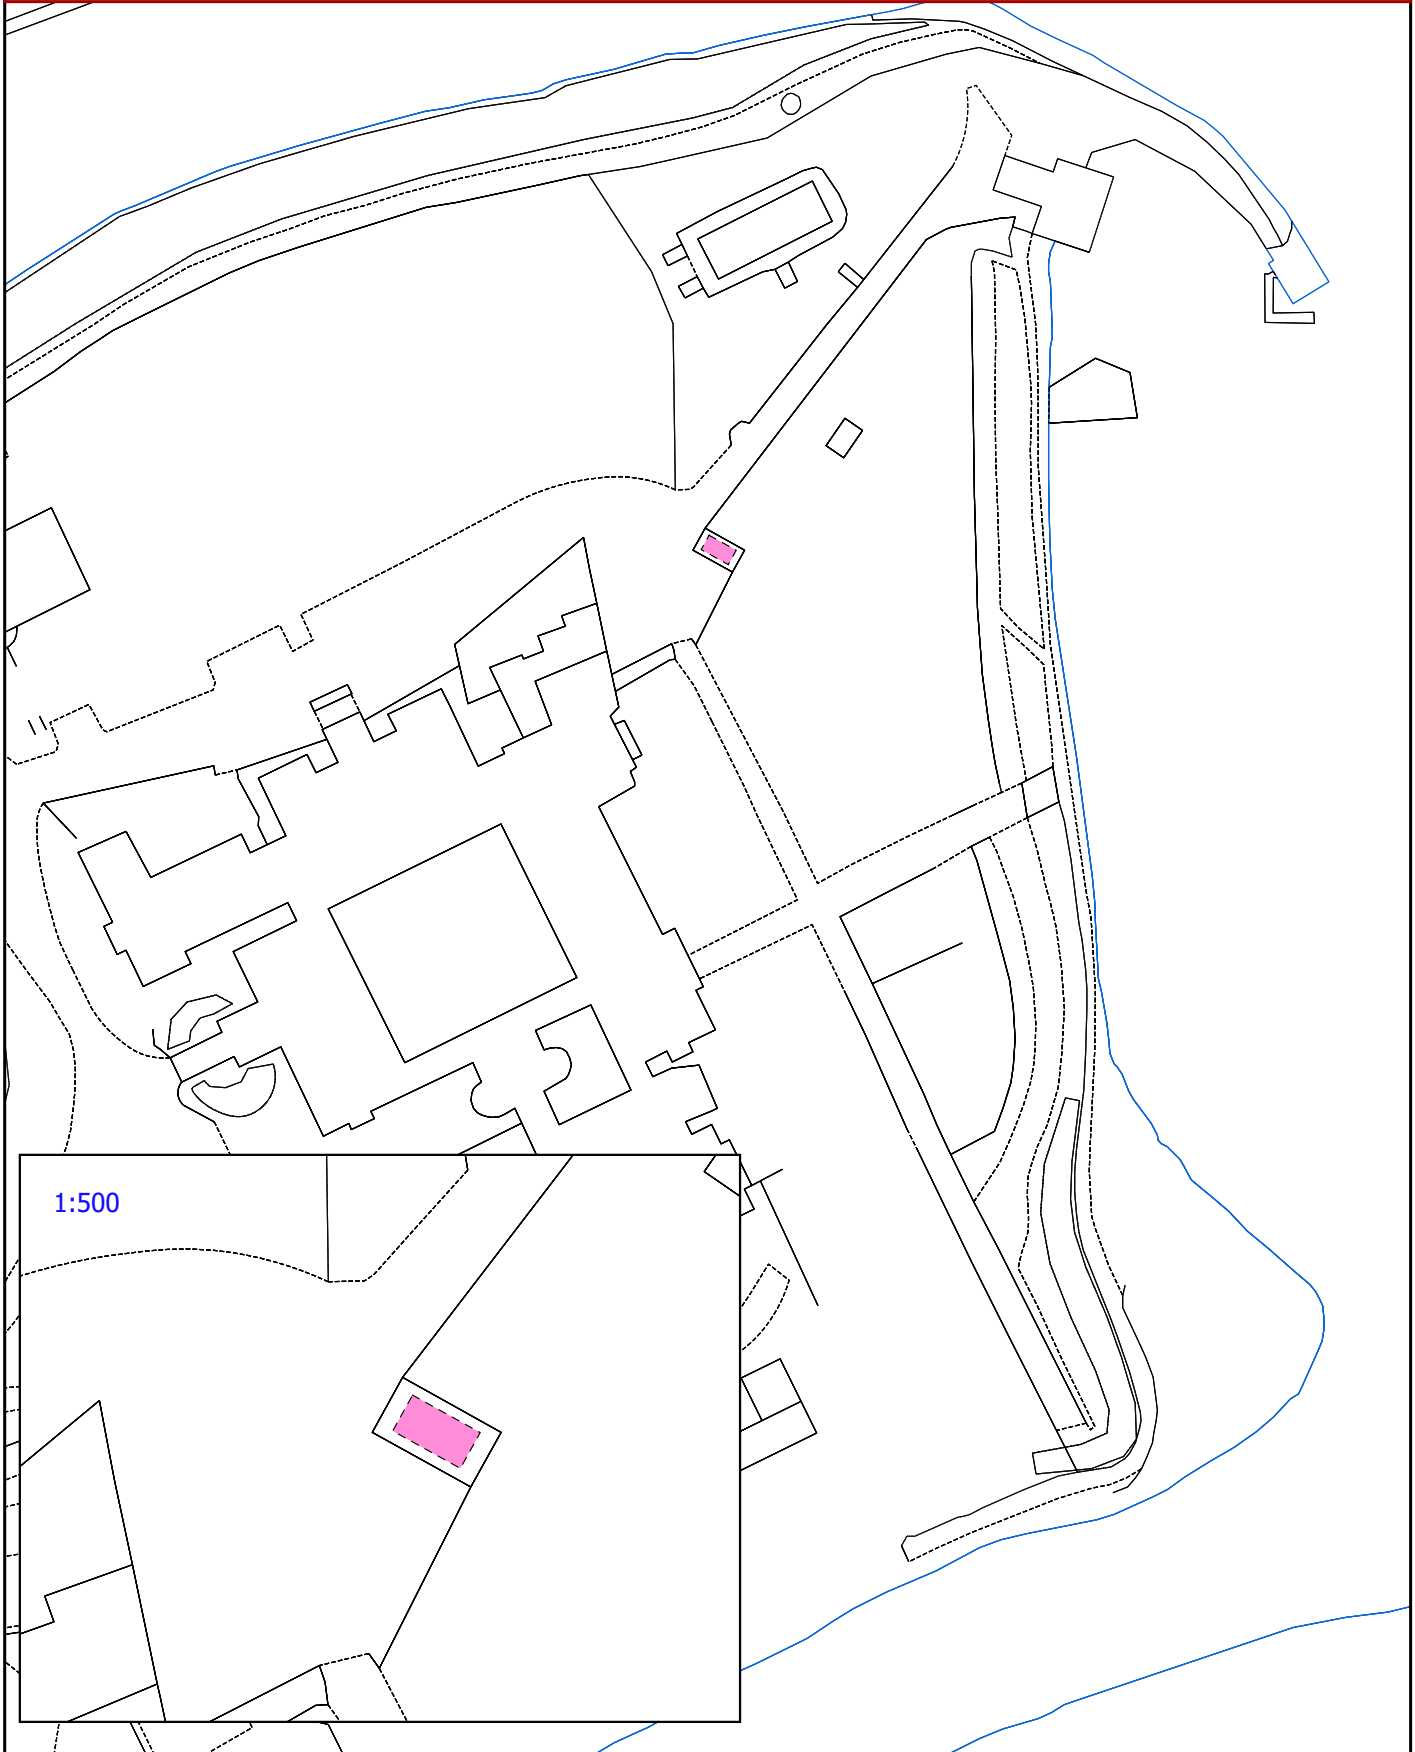



Registers
of Scotland
ros.gov.uk

Registers of Scotland

Plan Assistance Service



Scale: 1:1,250 @A4

0 15 30 45 60 Metres

Ref: 8921230INV

Ground Floor Old School Storage, The Highland Club, Fort Augustus

Date: 11/07/2019

© Crown Copyright and database right 2019. All rights reserved. Ordnance Survey Licence number 100041182.

