


The development registered under titles ROS15982 and ROS15983 and plots 1 to 3 within have been DPA approved by:
D MacDonald - 10 Feb 2020
 David MacDonald (DPA Officer)

do not scale drawing, if in doubt seek clarification from architect

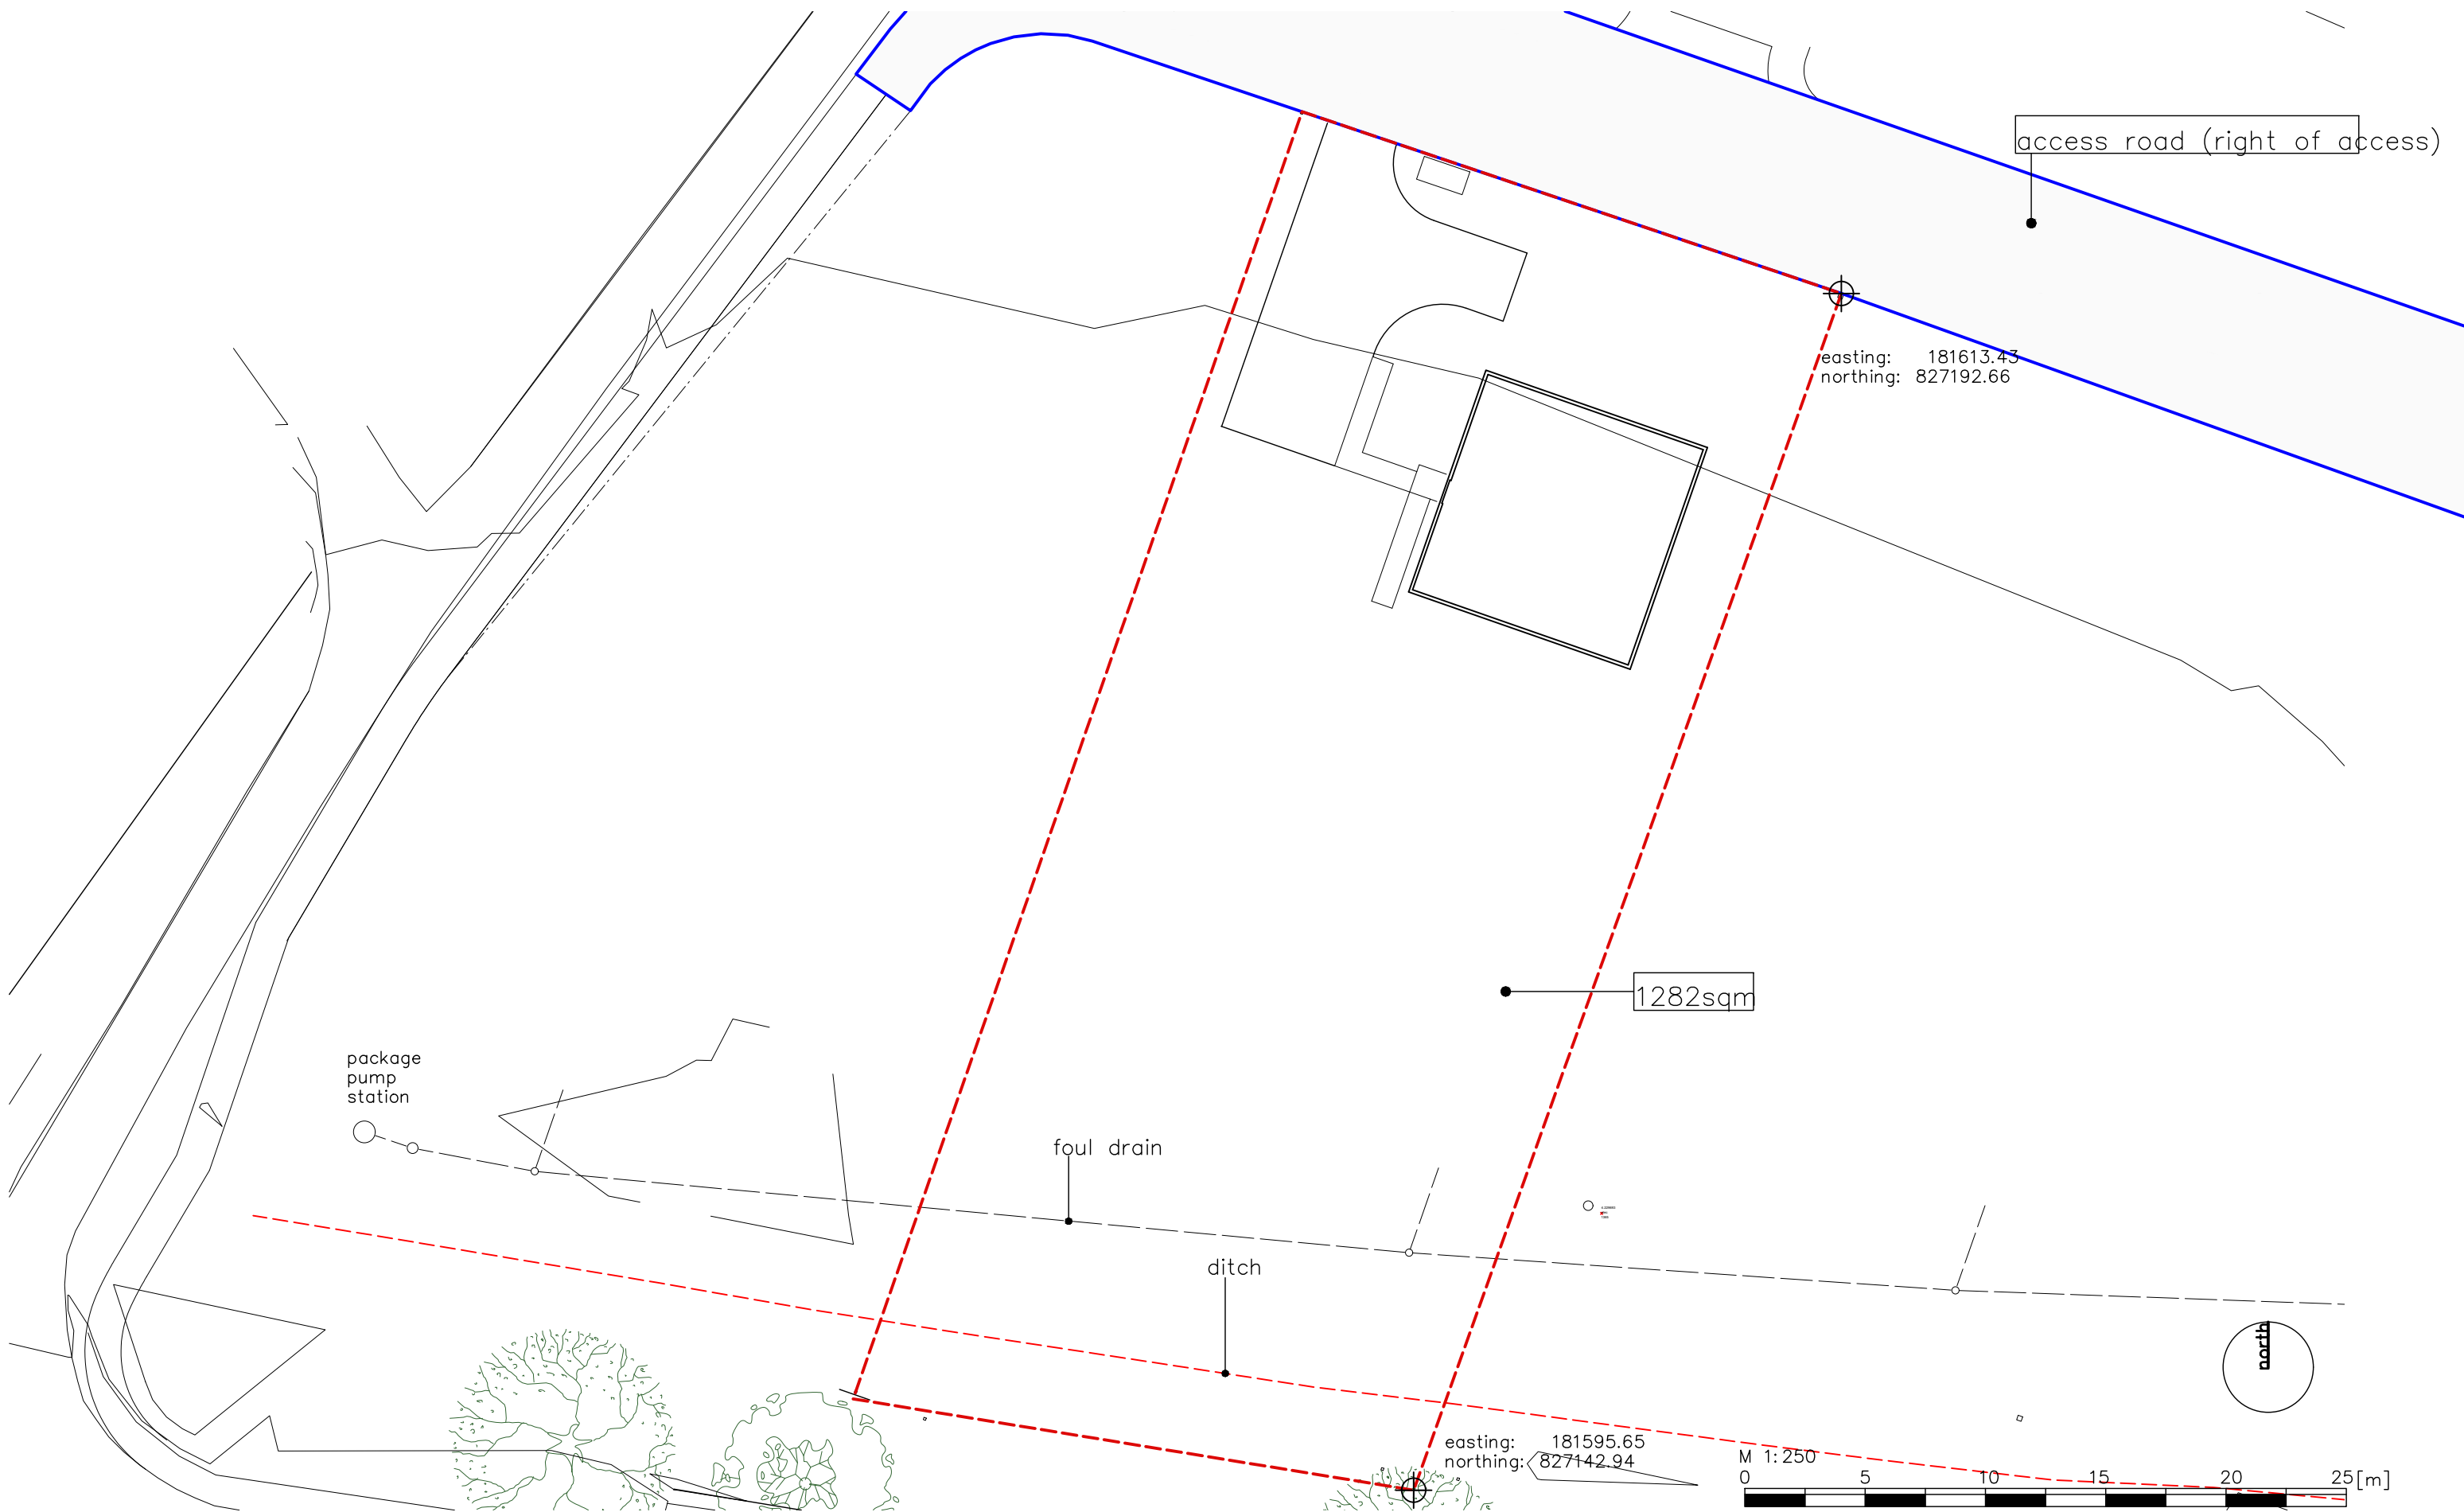

do not scale drawing, if in doubt seek clarification from architect

D:\w\2026\2620014.dwg

Client
James MacQueen Building Contractors

Project
Houses at Reraia

