

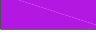


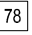
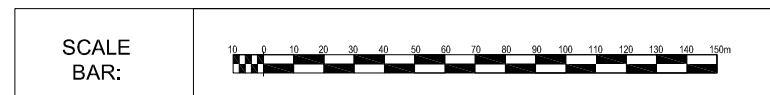
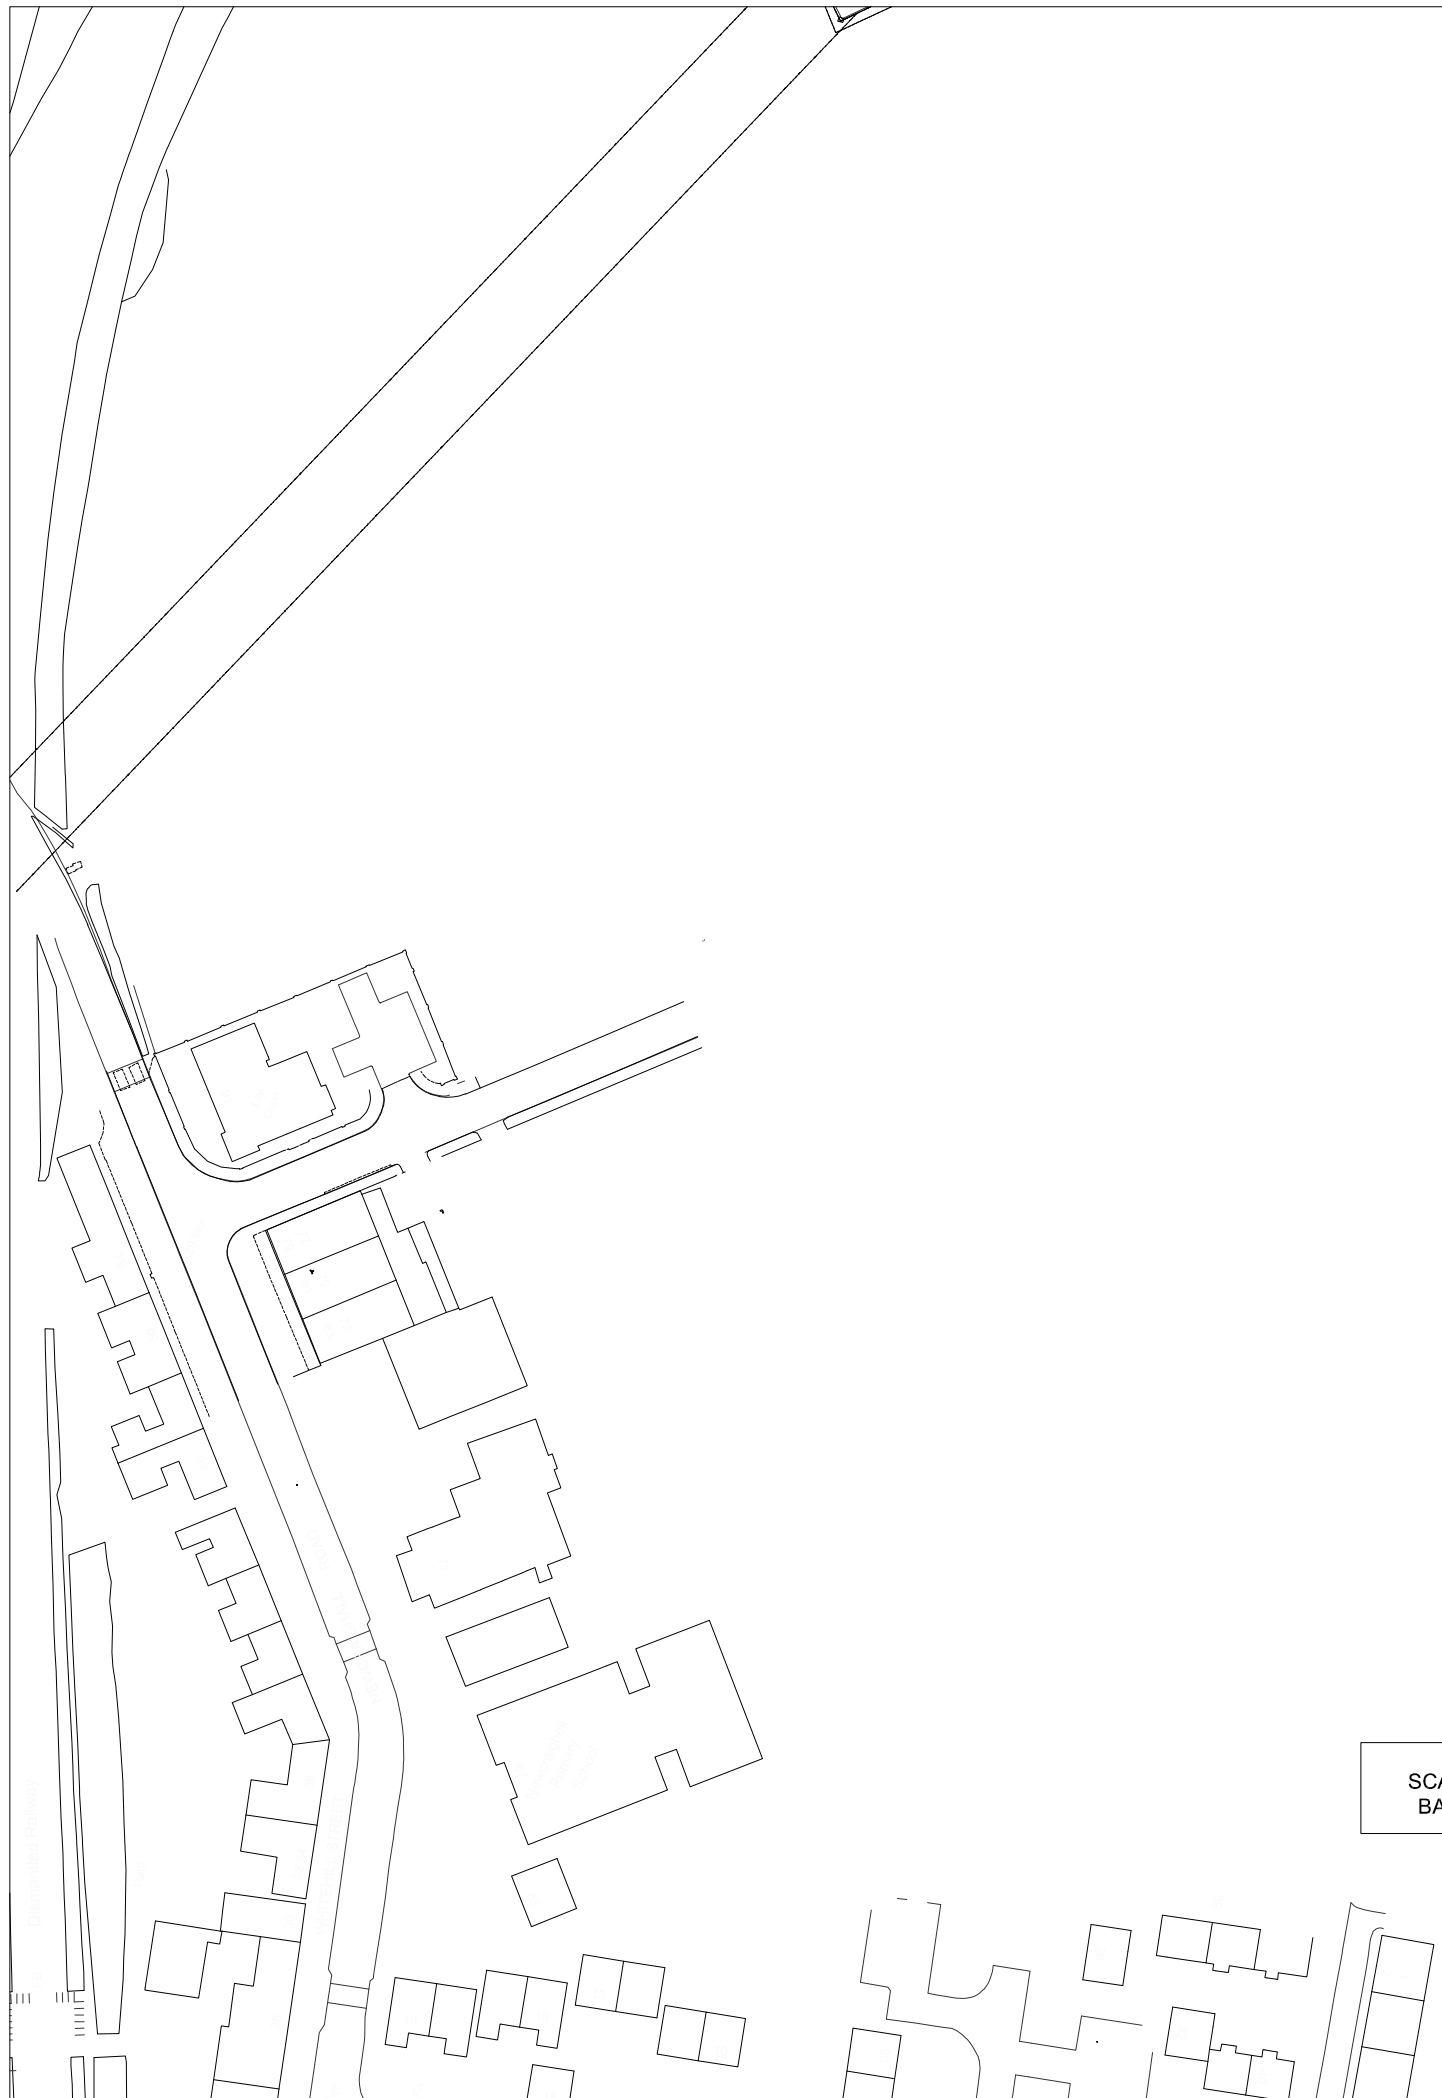



The development registered under title MID169598 and plots 1 to 35, 53 and 54 within have been DPA approved by:  
*D MacDonald - 17 Mar 2020*

David MacDonald (DPA Officer)

	PHASE 4 BOUNDARY
	SOFT & HARD LANDSCAPING AND POS INCLUDING REMOTE WALLS / FENCES / GATES TO BE MAINTAINED BY FACTOR ON BEHALF OF THE CLIENT'S
	SHARED AMENITY SPACE 1 - (PLOTS 1 - 4)
	SHARED AMENITY SPACE 2 - (PLOTS 25 - 34)
	PLOT NUMBERS
	PRIVATE PARKING (ALLOCATED)



REV	DATE	BY	AMENDMENTS
			
Avant Homes Argyll Court, The Castle Business Park, Stirling, FK9 4TT Tel: 01786 477777 Fax: 01786 477666 www.avanthomes.co.uk			
S:\PROJECT\700-7033 - BalfourPark, Newcraighall\02 Architects\10 Architectural Legal Plans\DPAP			
DATE:	SCALE:	DRAWN BY:	
Nov'19	1:1250 @ A3	SAR	
DWG TITLE:			
PHASE 4 INTERNAL DPA PLAN			
PROJECT:			
BALFOUR PARK NEWCRAIGHALL			
DWG No.	NSE/DPA/006		Rev.