


- COMMON AREA MAINTAINED BY FACTOR
- ACCESS ROAD (ADOPTABLE) MAINTAINED BY LOCAL AUTHORITY
- FOOTPATH (ADOPTABLE) MAINTAINED BY LOCAL AUTHORITY
- FOOTPATH (NON-ADOPTABLE) MAINTAINED BY FACTOR
- PARKING COURT (NON-ADOPTABLE) MAINTAINED BY FACTOR
- SUDS AREA AND ACCESS TRACK (ADOPTABLE)
- PLOTS 15 AND 16 SHARED DRIVEWAY

The development registered under title LAN235655 and plots 1 to 61 within have been DPA approved by:
D MacDonald - 13 July 2020
 David MacDonald (DPA Officer)

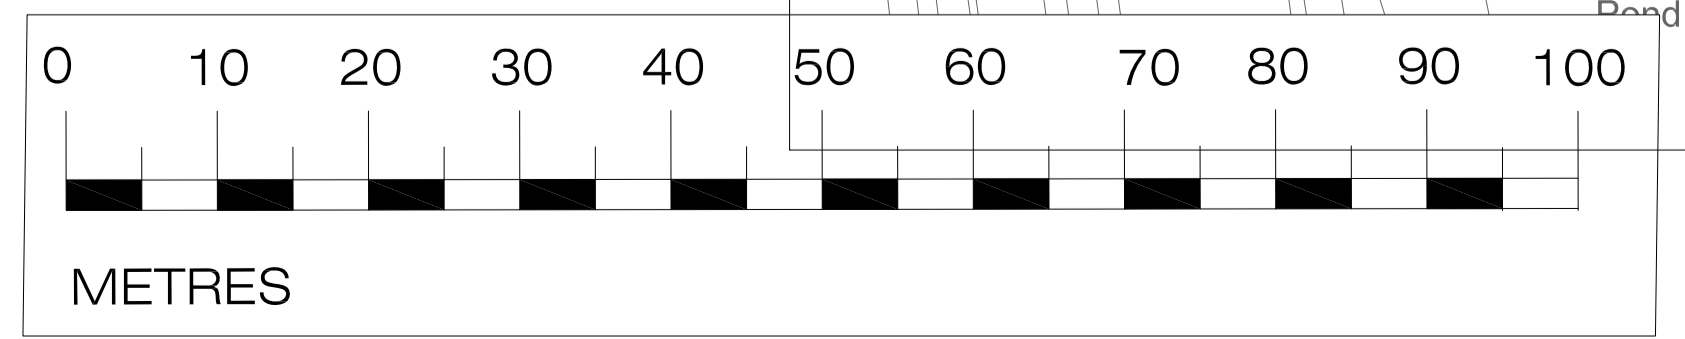

Rev.	Description	Drawn	Date

millerhomes
 Miller Homes Ltd
 Miller House, 2 Lochside View
 Edinburgh Park
 Edinburgh, EH12 9DH
 Telephone 0870 336 5000
 Fax 0870 336 5315
 www.millerhomes.co.uk

Project Title
**HOLYTOWN ROAD
 MOSSEND**

Drawing Title
DPA

Scale	Drawn By	Checked By	Authorised By
1:500	M.H.		
	Date 09.06.17	Date	Date
Job No.	Drawing No.	Revision	
-	HRM/DPA	-	

Original Sheet Size A1