


GROUND FLOOR

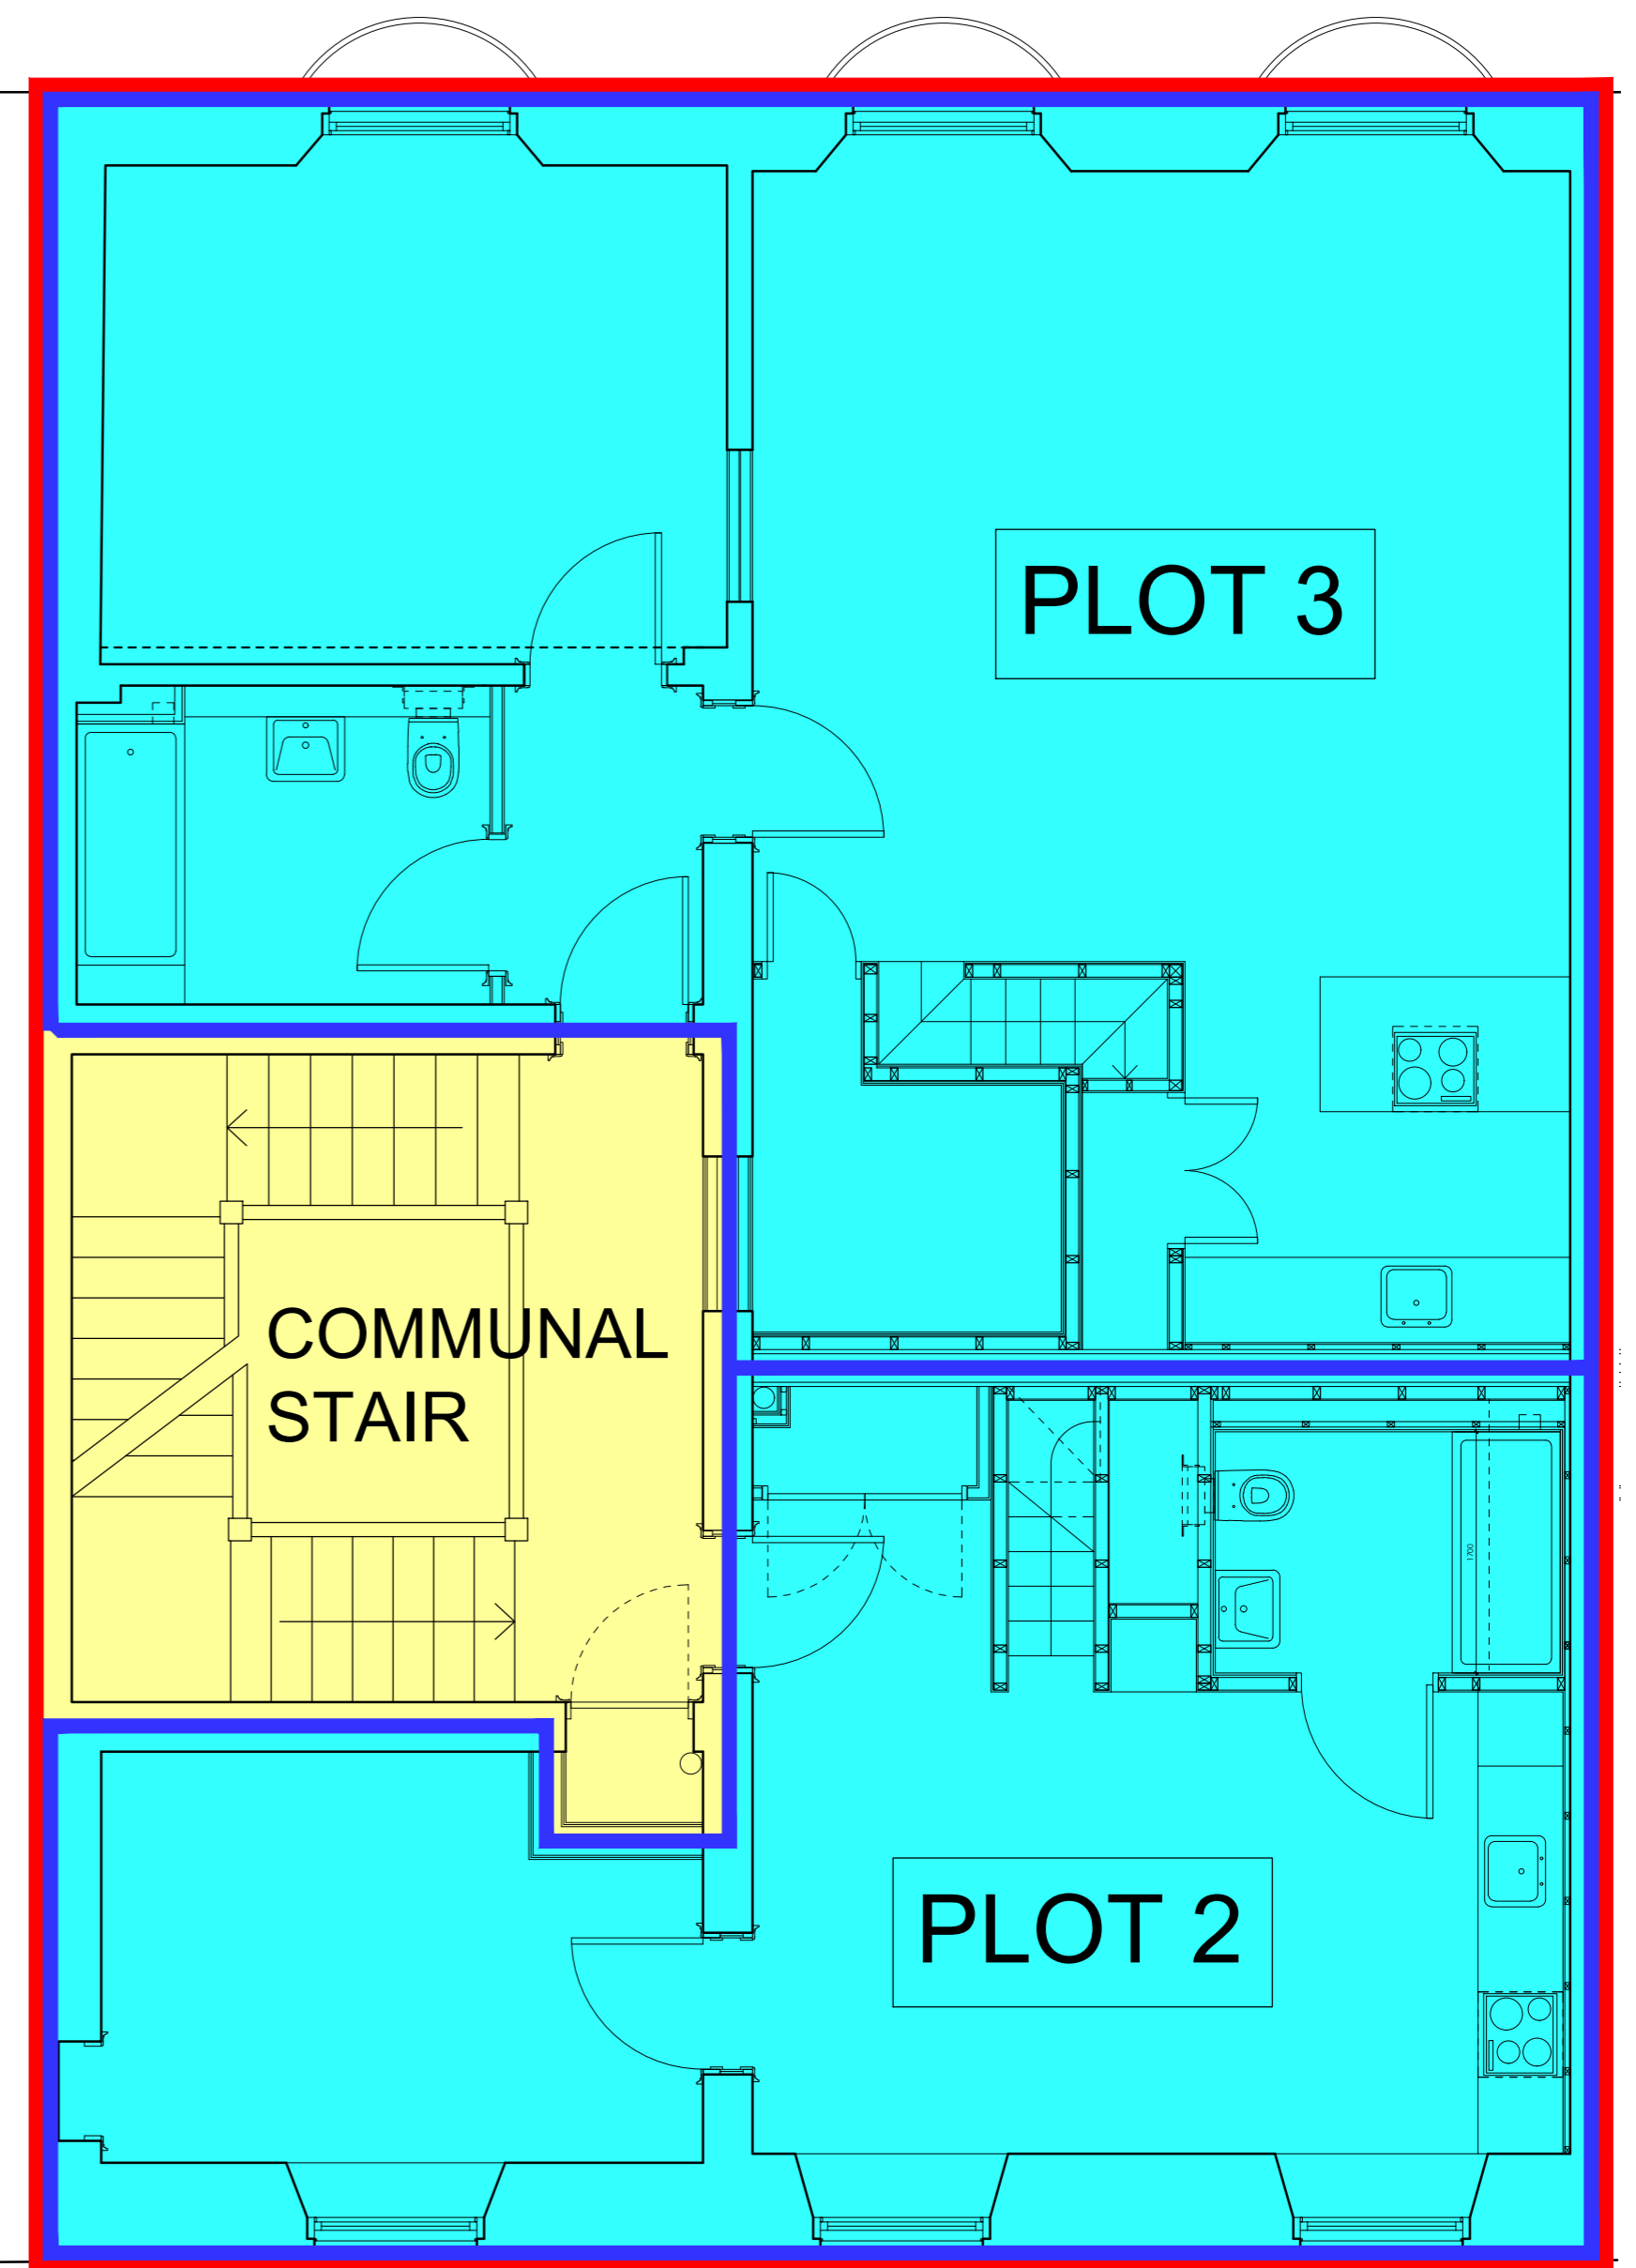


FIRST FLOOR


The development registered under title MID202523 and plots 1 to 6 within have been DPA approved by:

*D MacDonald 03/12/2020*

David MacDonald (DPA Officer)

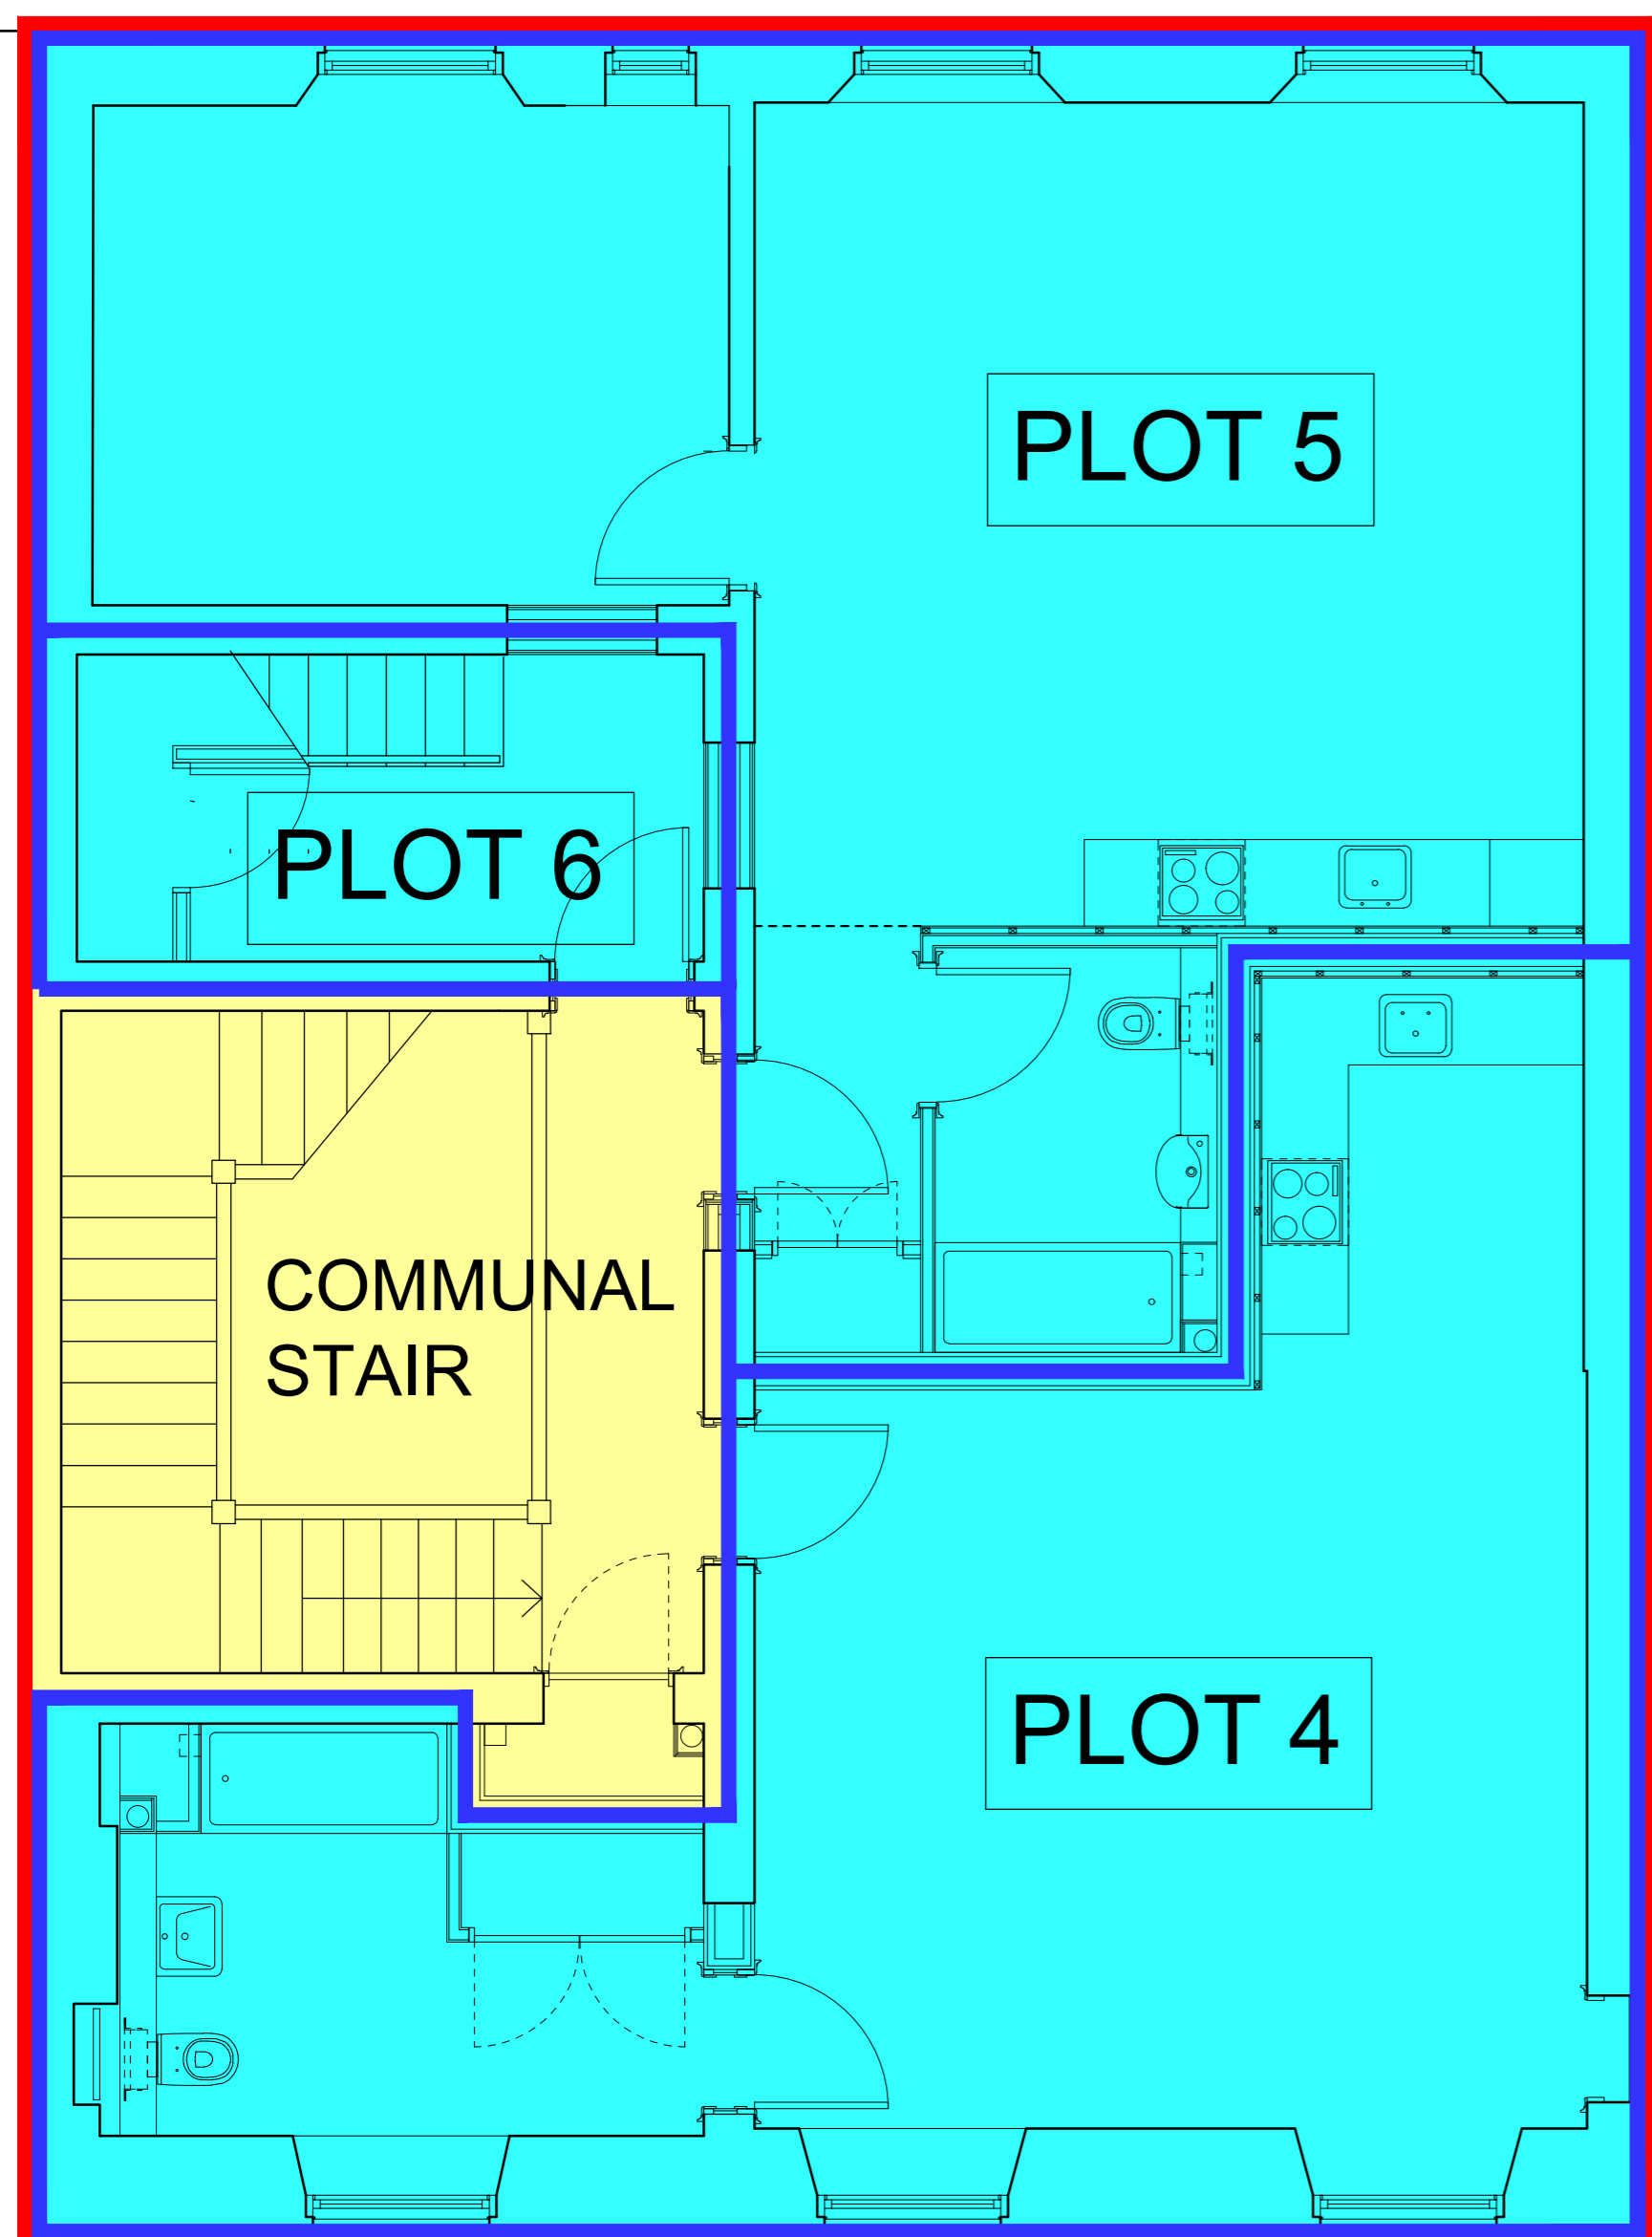

SECOND FLOOR

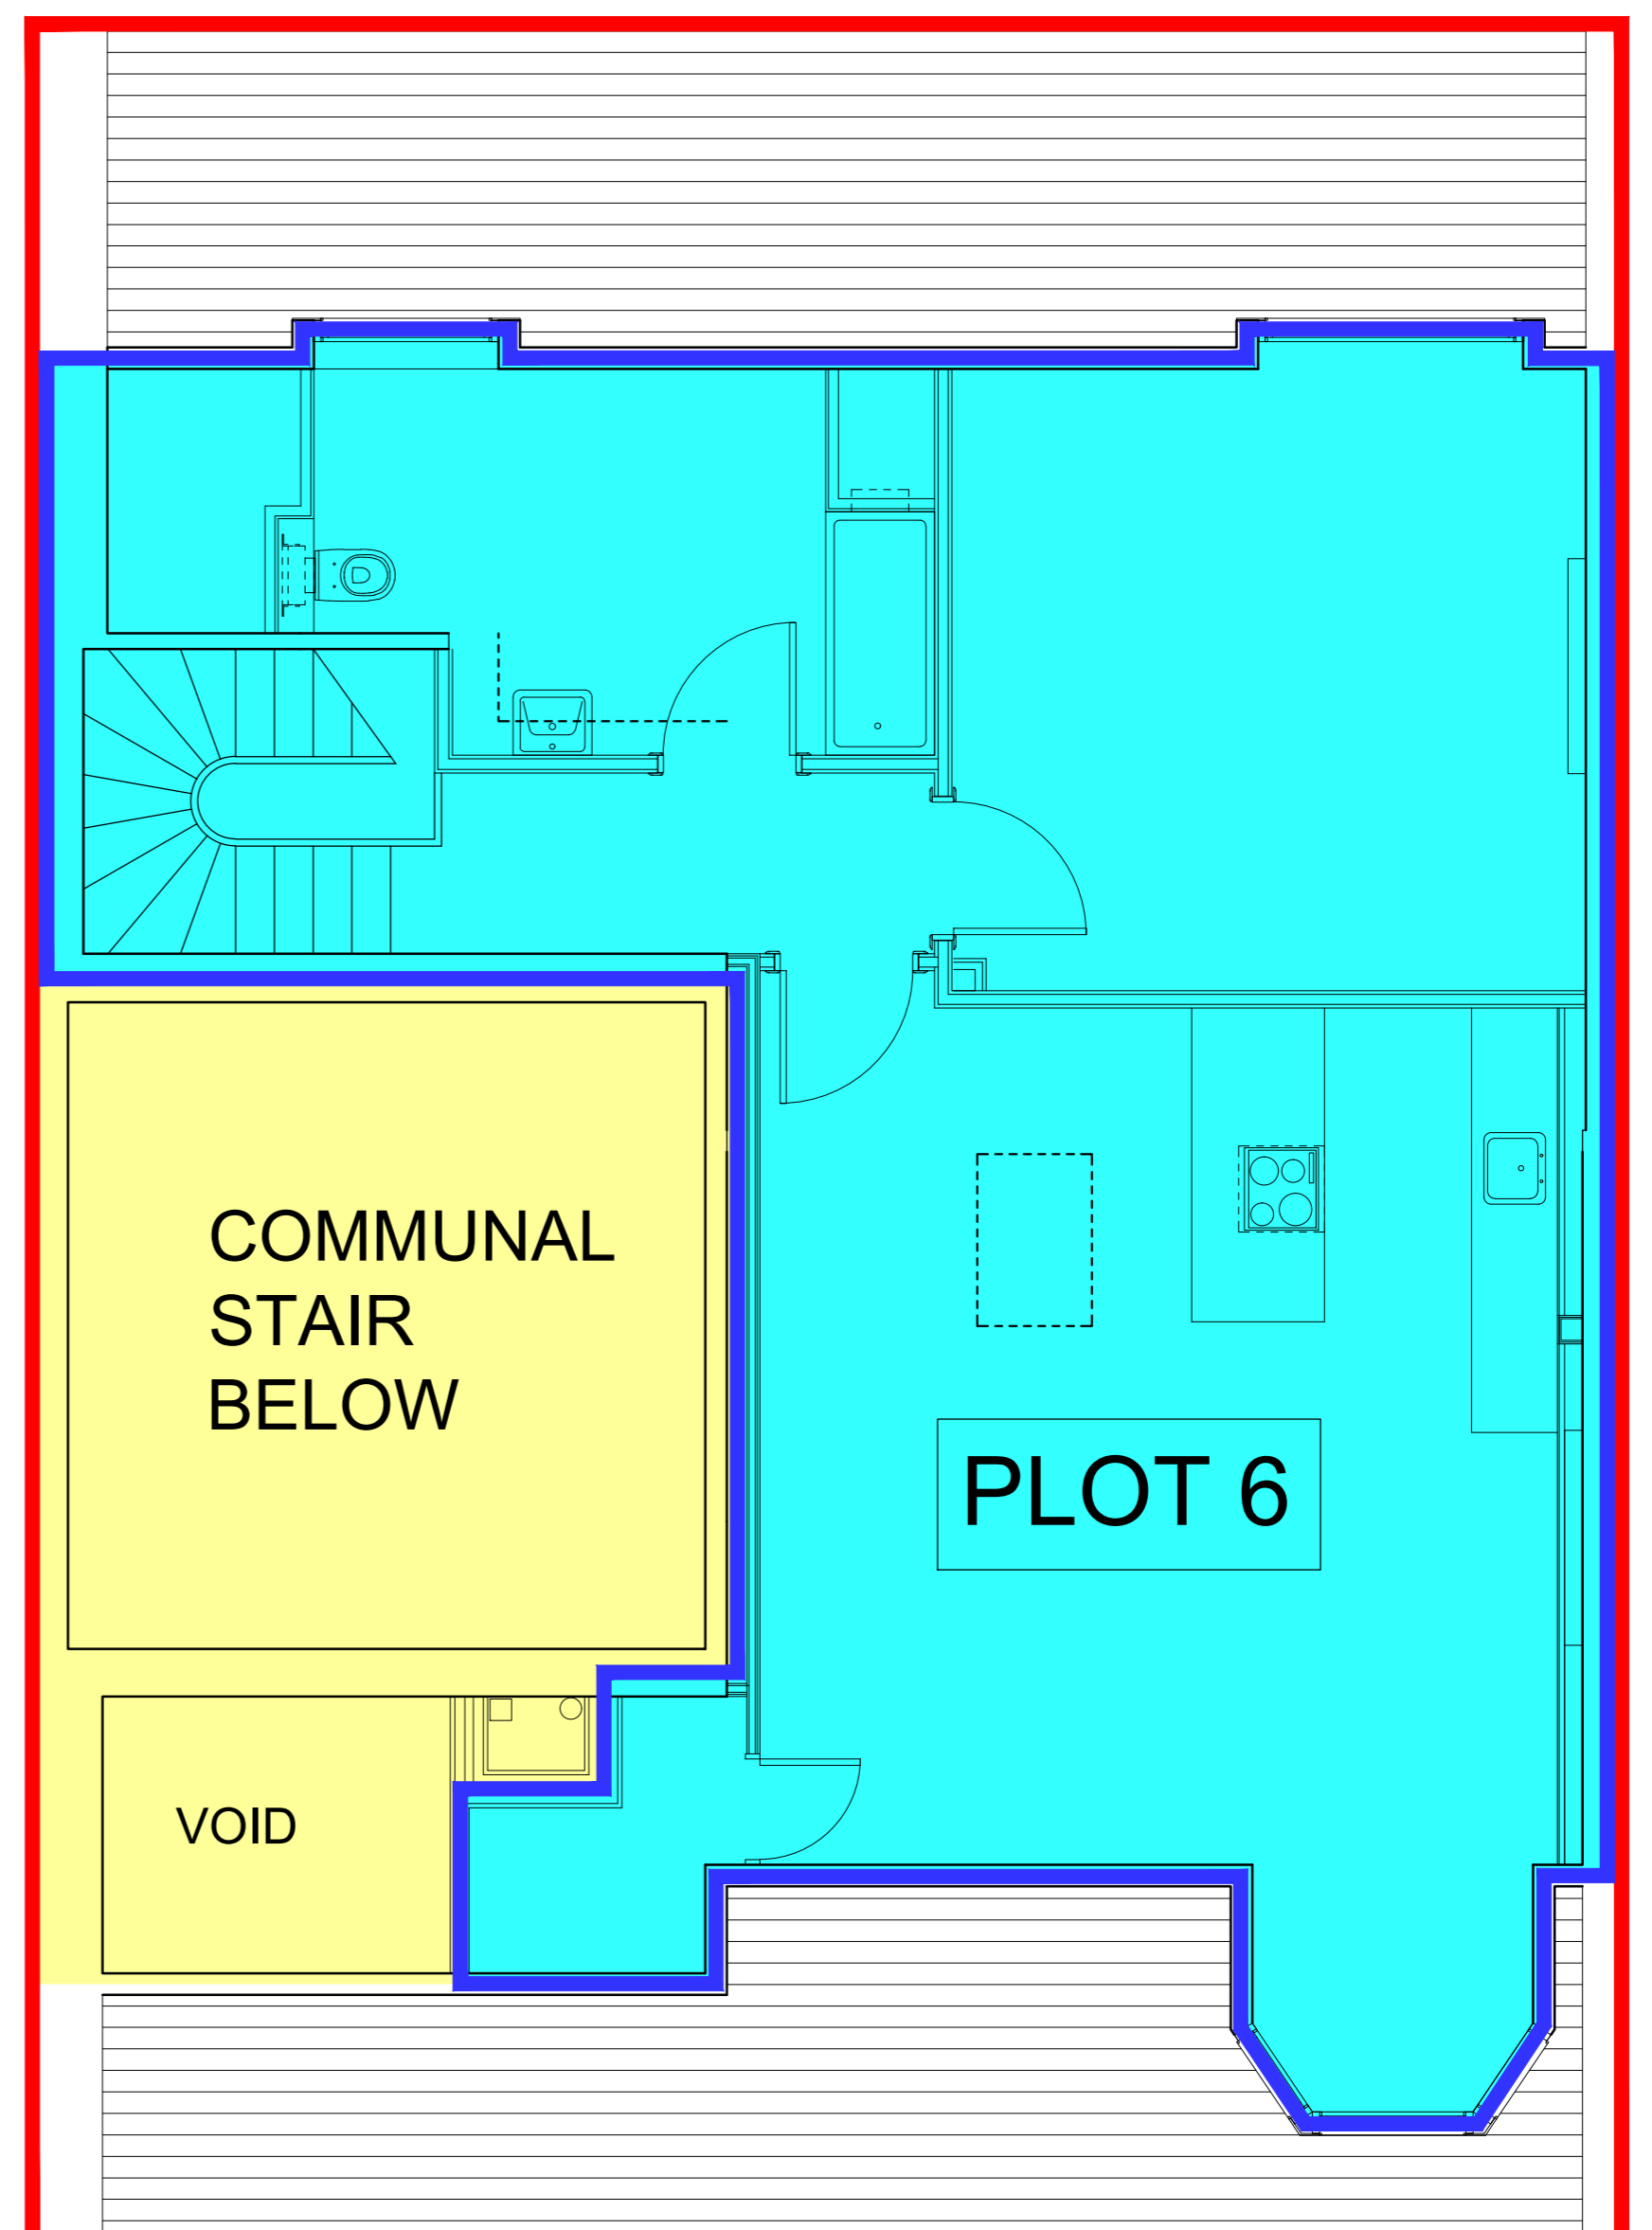

THIRD FLOOR

NO DIMENSION TO BE SCALED  
ALL SIZES TO BE SITE VERIFIED  
THIS DRAWING IS COPYRIGHT  
IF IN DOUBT, ASK

M 1:100  
0 0.5 1 2 3 4 5 6 7 8 9 10 [m]



NOTES/REVISIONS

**McLAREN MURDOCH & HAMILTON**  
CHARTERED ARCHITECTS  
2 DUNDEE ROAD  
PERTH, PH2 7DW  
229 BALGREEN ROAD  
EDINBURGH, EH11 2RZ

TELEPHONE 01738 627 061  
TELEPHONE 0131 539 5000

FLATS 1 TO 6  
26 YORK PLACE  
EDINBURGH EH1 3EP

DRAWING TITLE  
DEVELOPMENT PLAN APPROVAL

SCALE 1:100@A1 DIRECTOR DS

DATE Nov 2020 DRAWN BY DS

DRAWING NO. 2782 (DPA) 01