

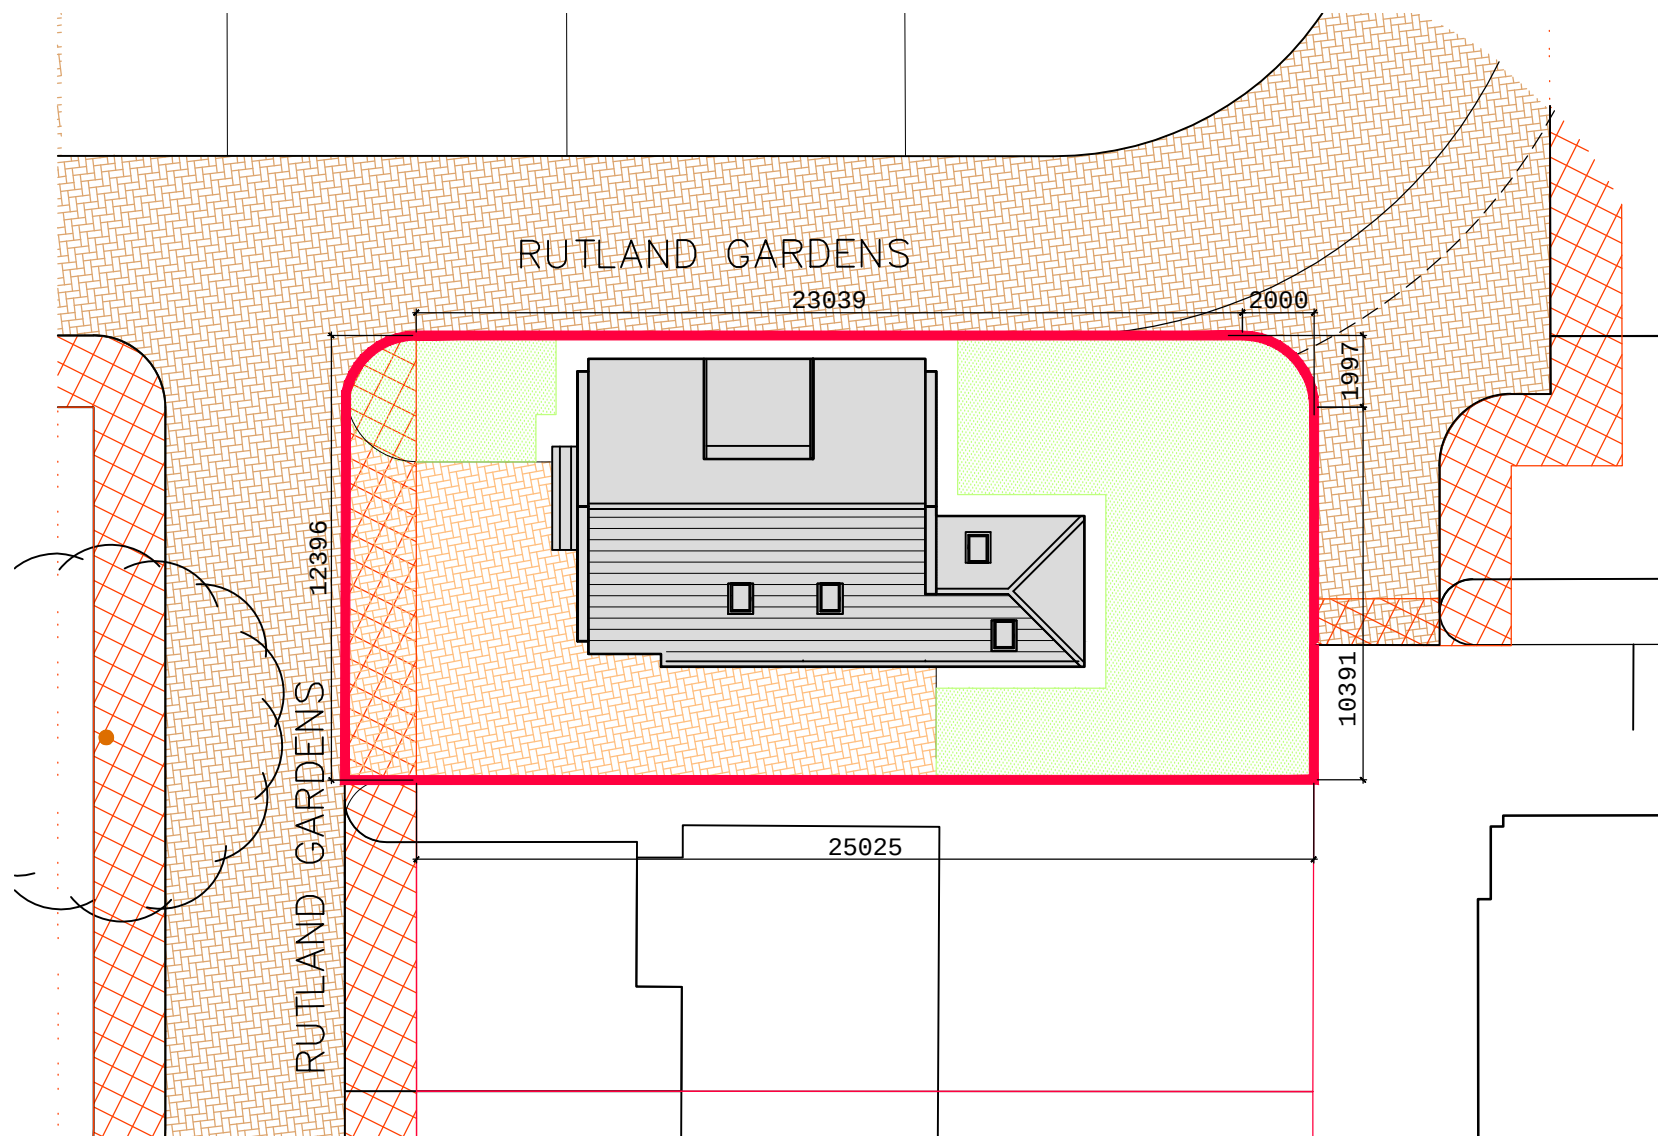


PLOT 23, 11 Rutland Gardens
ML8 4FN AREA 331.10sqm or
thereby

Scale

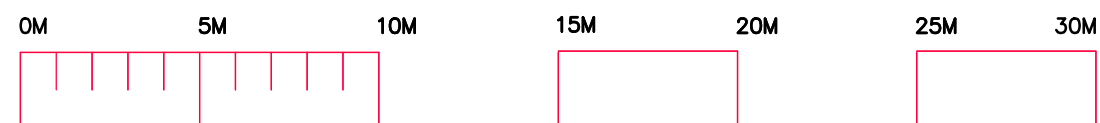


-  PUBLIC UTILITY SERVICE STRIP
-  GRASS TO ALL GARDEN AREAS
-  POROUS PAVIORS TO INCURTLAGE PARKING MIN DOUBLE BAYS WITH DRIVEWAY TO SIDE OF HOUSE

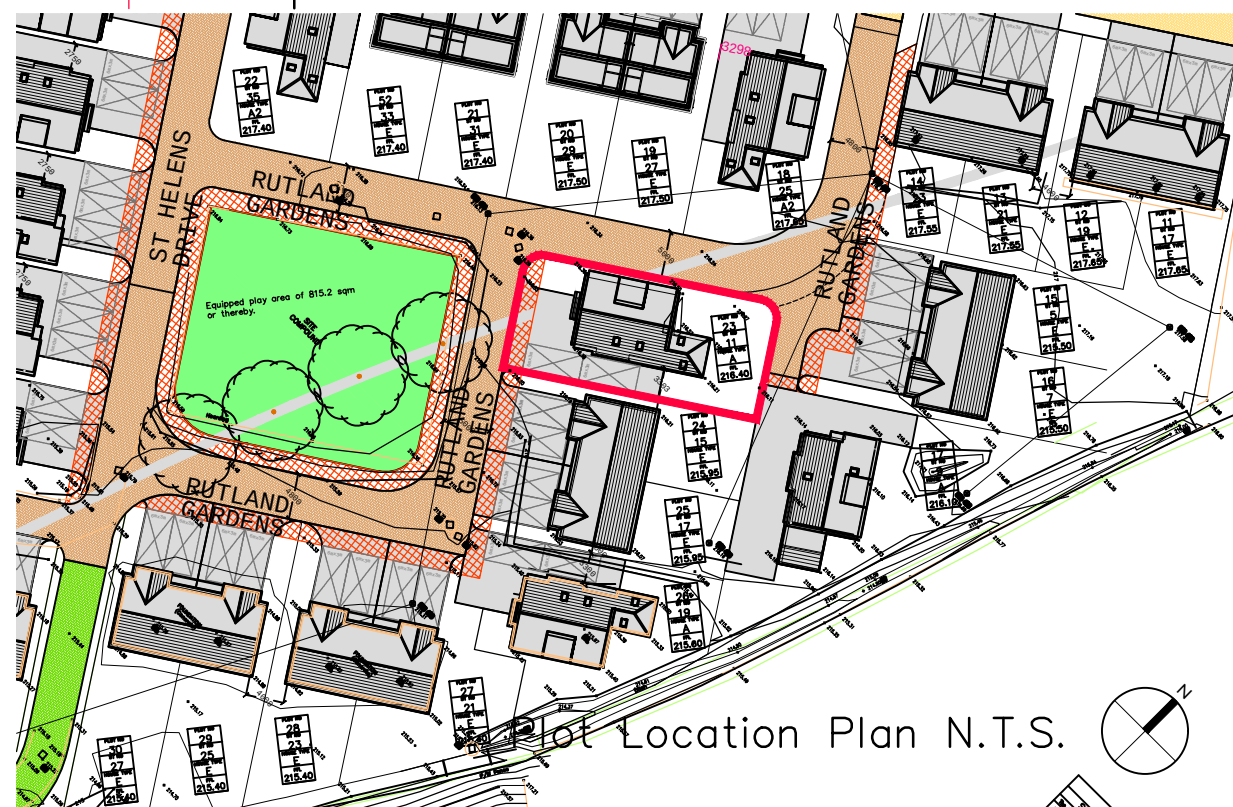


Plot Location Plan N.T.S.

Rev	Description	Date	By	Chk
Purpose of Issue: LEGALS				
Client: Shieldhill Developments Ltd Phase 4				
Project: Housing Development Goremire Road Carlisle				
Drawing Title: Feu Plan Plot 23 11 Rutland Gardens ML8 4FN				
Job No:	Drawing No: (0)023	Rev: —		
Scale: 1:200@ A3	Date: Oct 2020	Drawn:		

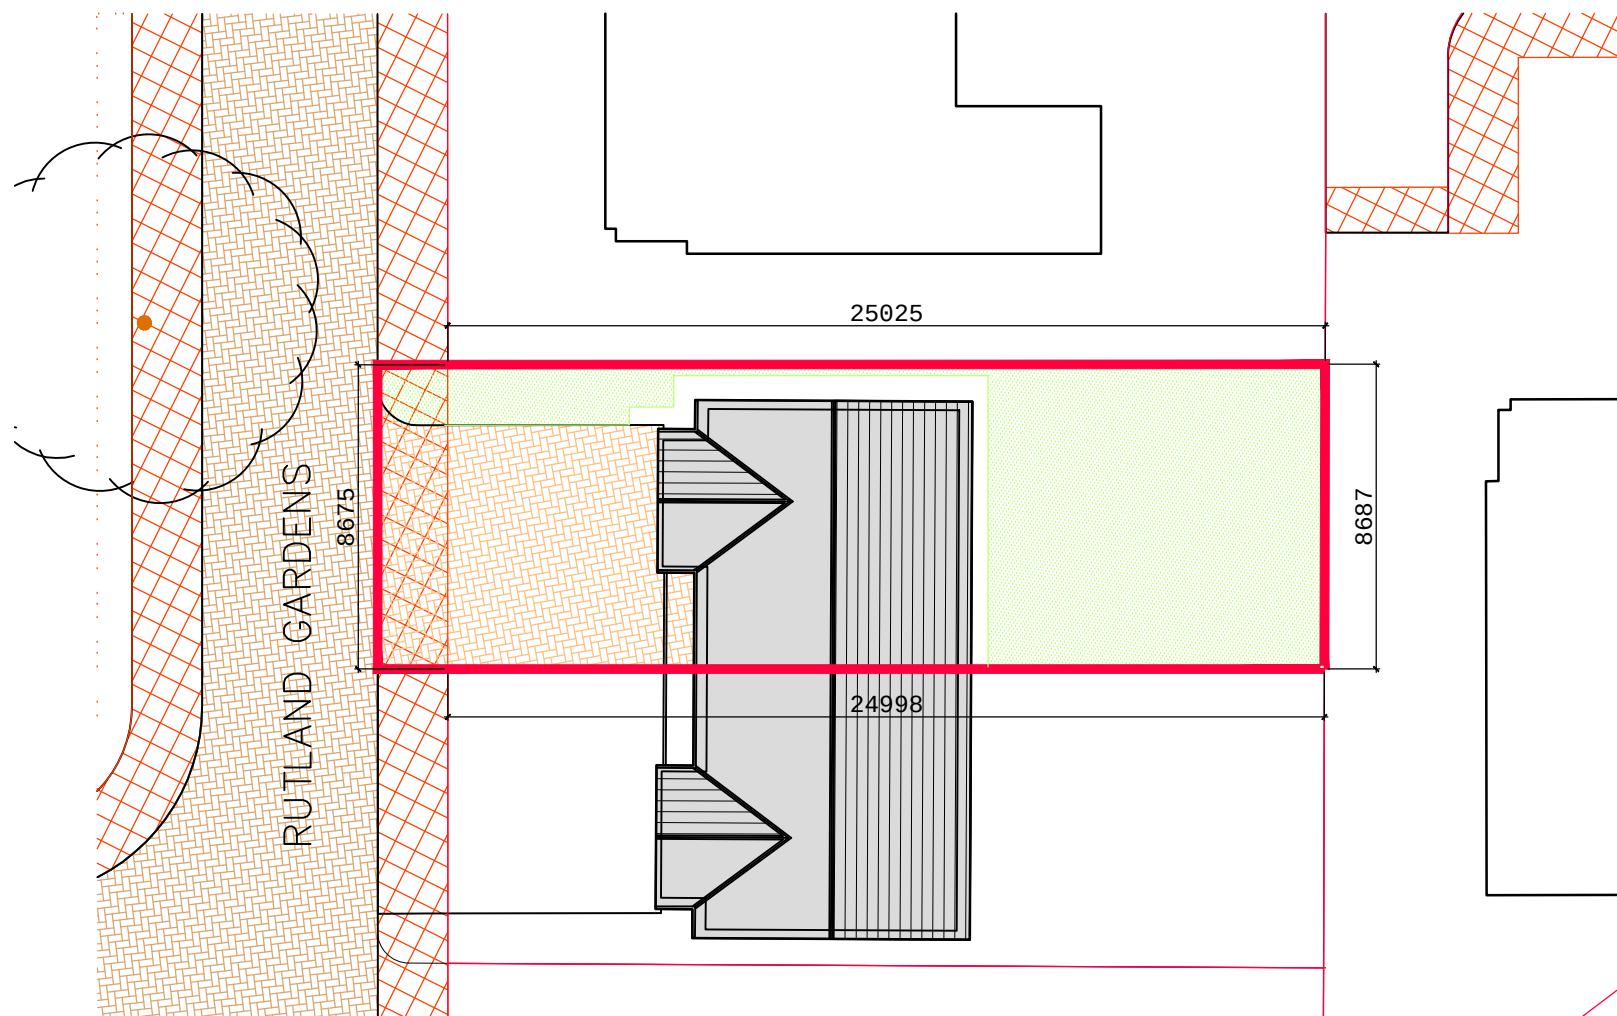


PLOT 24, 15 Rutland Gardens
ML8 4FN AREA 217.13sqm or
thereby


Scale

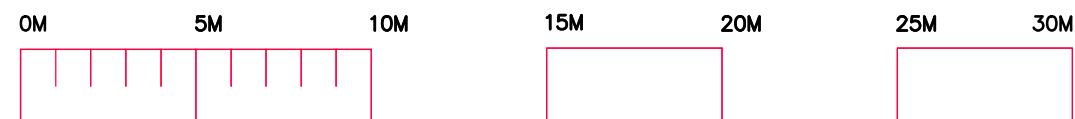

-  PUBLIC UTILITY SERVICE STRIP
-  GRASS TO ALL GARDEN AREAS
-  POROUS PAVOURS TO INCUTILLAGE PARKING MIN DOUBLE BAYS WITH DRIVEWAY TO SIDE OF HOUSE

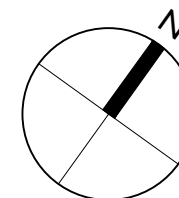


Rev		Description	Date	By	Chk
Purpose of Issue:					
LEGALS					
Client:					
Shieldhill Developments Ltd Phase 4					
Project:					
Housing Development Goremire Road Carlisle					
Drawing Title:					
Feu Plan Plot 24 15 Rutland Gardens ML8 4FN					
Job No:	Drawing No:		Rev:		
	(0)024		—		
Scale:	Date:		Drawn:		
1:200@ A3	Oct 2020				

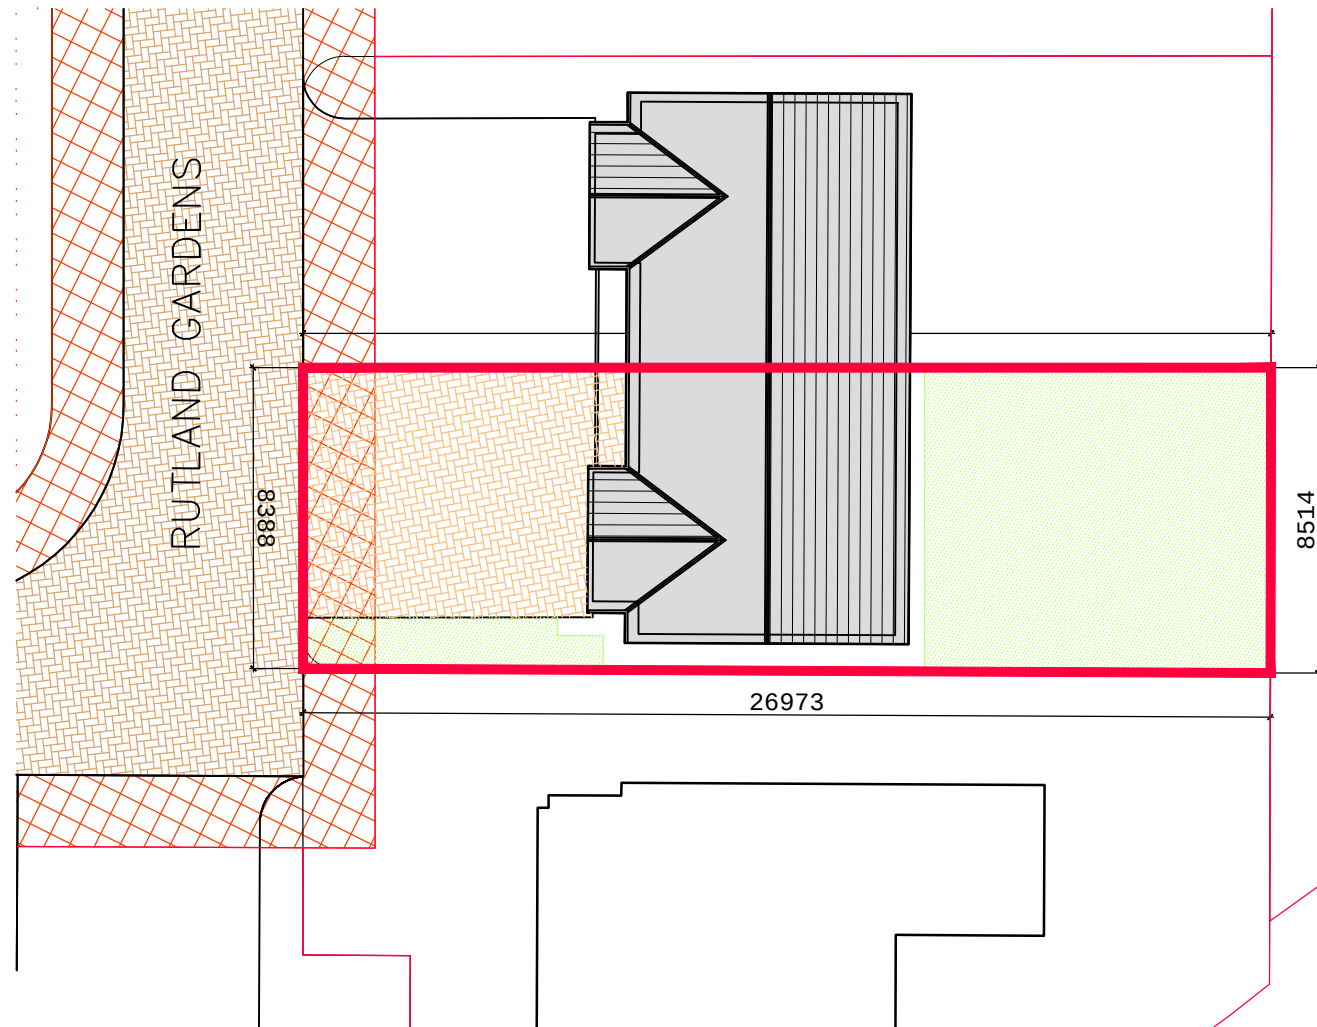


PLOT 25, 17 Rutland Gardens
ML8 4FN AREA 228.08sqm or
thereby


Scale

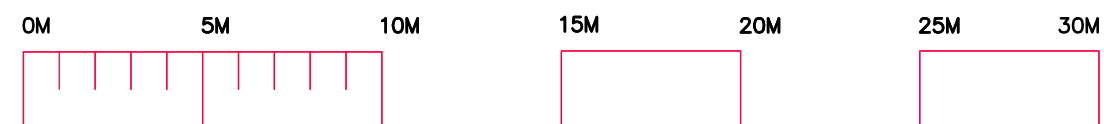

-  PUBLIC UTILITY SERVICE STRIP
-  GRASS TO ALL GARDEN AREAS
-  POROUS PAVEMENTS TO INCURTILAGE PARKING MIN DOUBLE BAYS WITH DRIVEWAY TO SIDE OF HOUSE

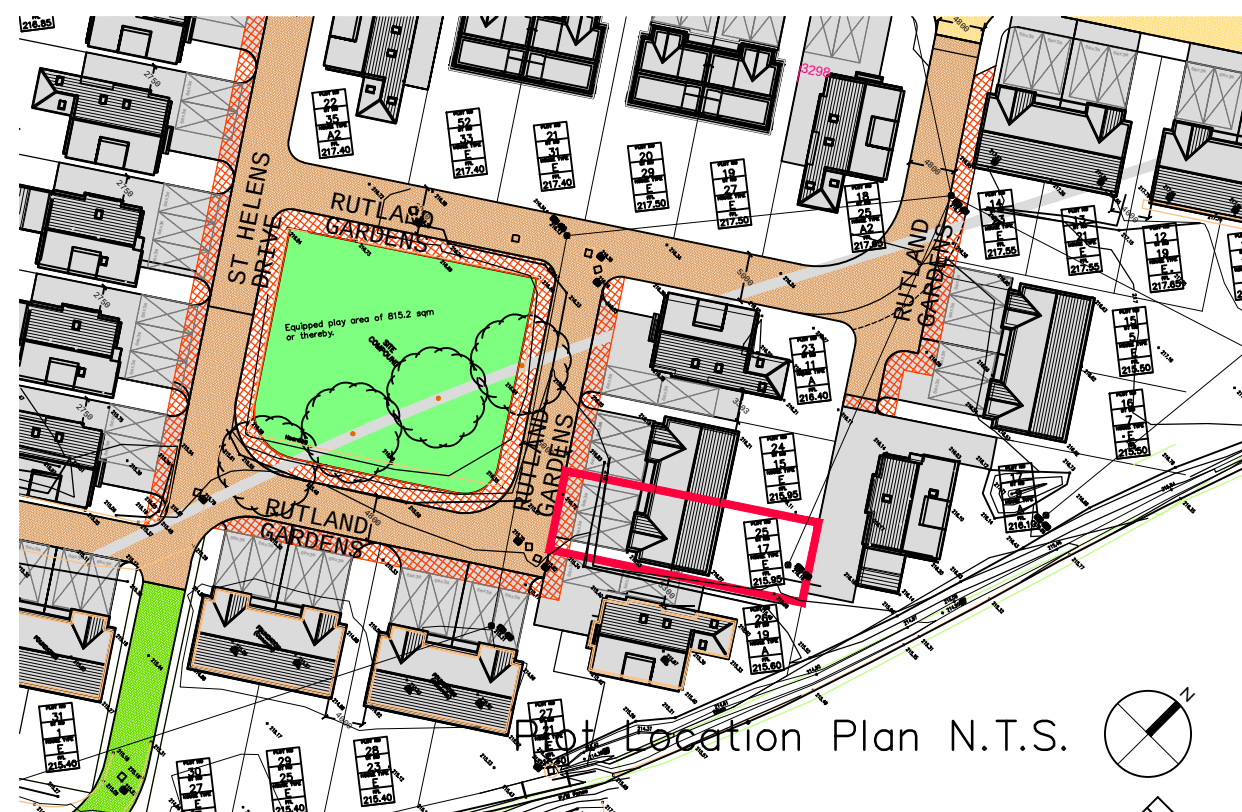

Rev	Description	Date	By	Chk
Purpose of Issue: LEGALS				
Client: Shieldhill Developments Ltd Phase 4				
Project: Housing Development Goremire Road Carlisle				
Drawing Title: Feu Plan Plot 25 17 Rutland Gardens ML8 4FN				
Job No:	Drawing No: (0)025	Rev: —		
Scale: 1:200@ A3	Date: Oct 2020	Drawn:		

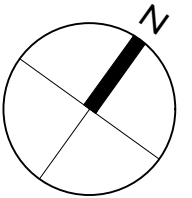

PLOT NO
25
ST NO
17
HOUSE TYPE
E
FFL
215.95

26974

8000

2996

4389

5482

8449



PUBLIC UTILITY SERVICE STRIP






GRASS TO ALL GARDEN AREAS





POROUS PAVEMENTS TO INCURTLAGE PARKING
MIN DOUBLE BAYS WITH
DRIVEWAY TO SIDE OF HOUSE

PLOT 26, 19 Rutland Gardens
ML8 4FN AREA 373.27sqm or
thereby

Scale

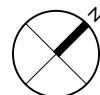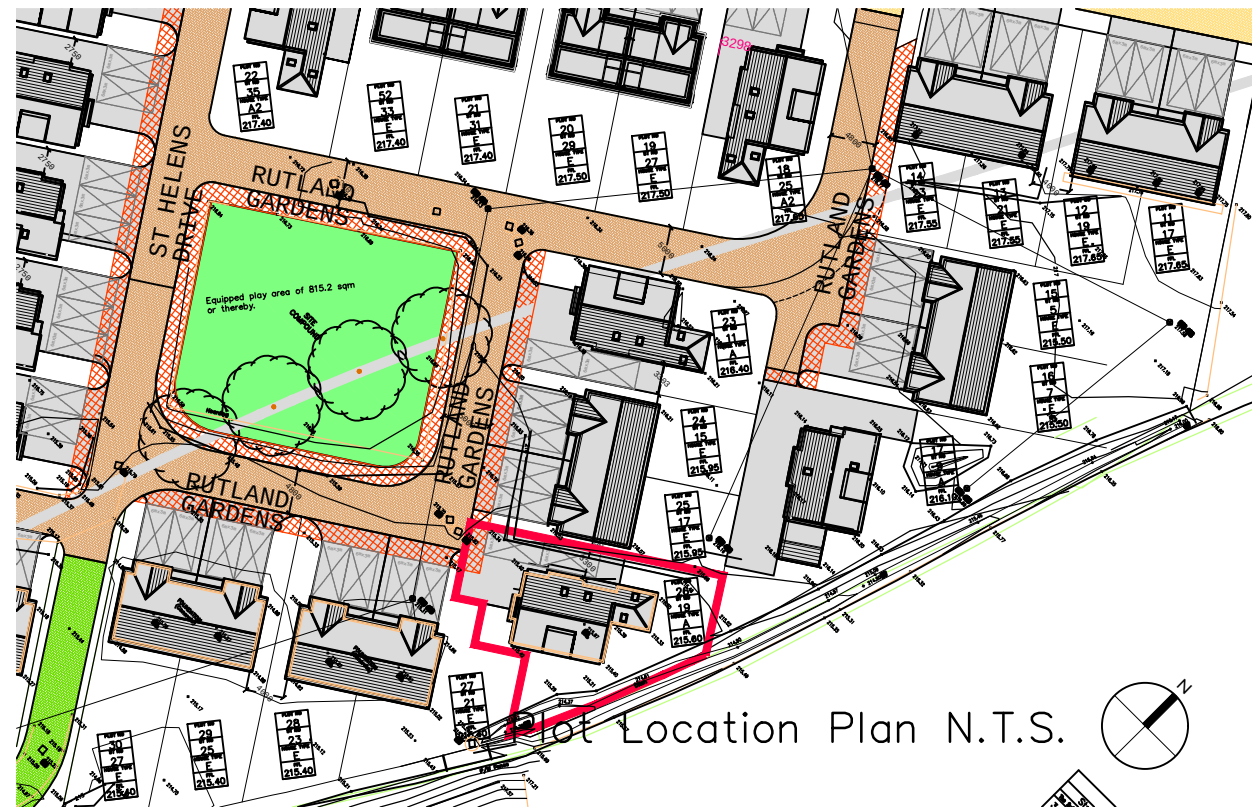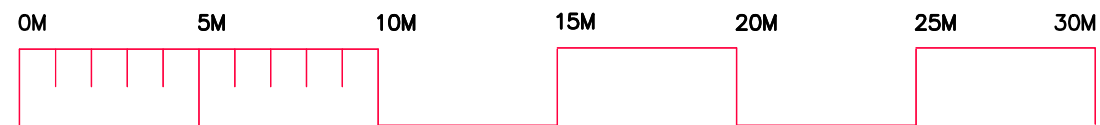


Rev	Description	Date	By	Chk
Purpose of Issue: LEGALS				
Client: Shieldhill Developments Ltd Phase 4				
Project: Housing Development Goremire Road Carluke				
Drawing Title: Feu Plan Plot 26 19 Rutland Gardens ML8 4FN				
Job No:	Drawing No: (0)026	Rev: —		
Scale: 1:200@ A3	Date: Oct 2020	Drawn:		

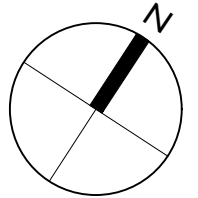
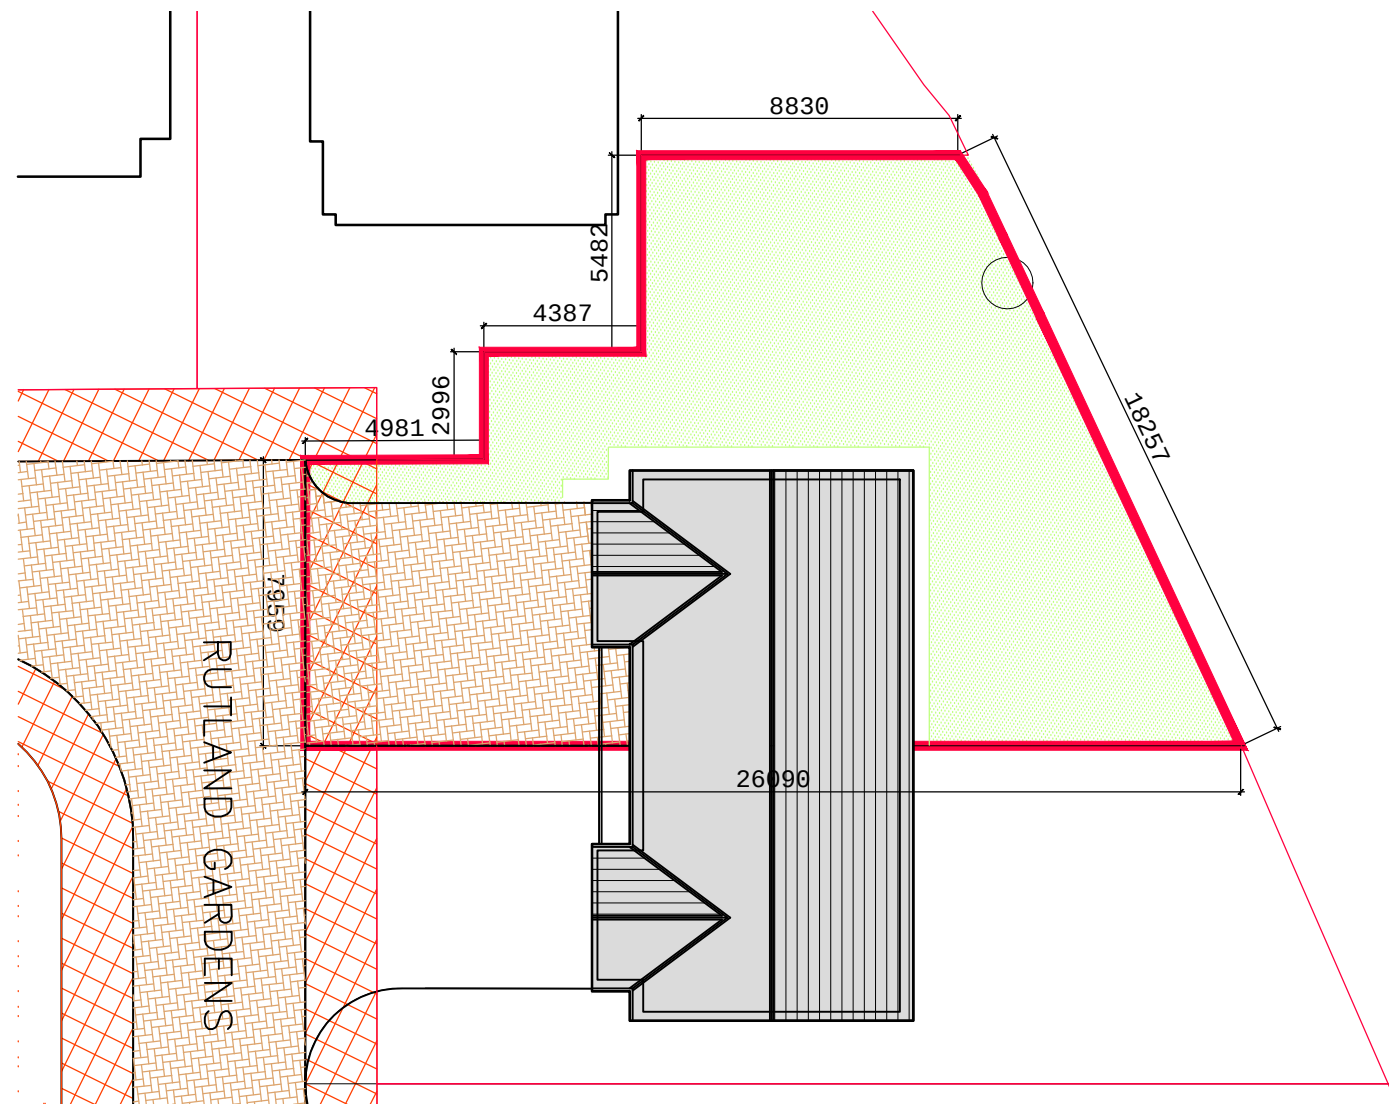


PLOT 27, 21 Rutland Gardens
ML8 4FN AREA 302.51sqm or
thereby



Scale

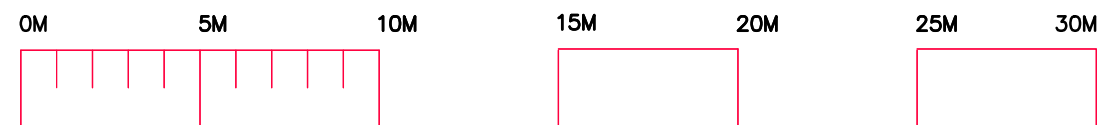

-  PUBLIC UTILITY SERVICE STRIP
-  GRASS TO ALL GARDEN AREAS
-  POROUS PAVEMENTS TO INCURTILAGE PARKING
MIN DOUBLE BAYS WITH
DRIVEWAY TO SIDE OF HOUSE

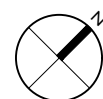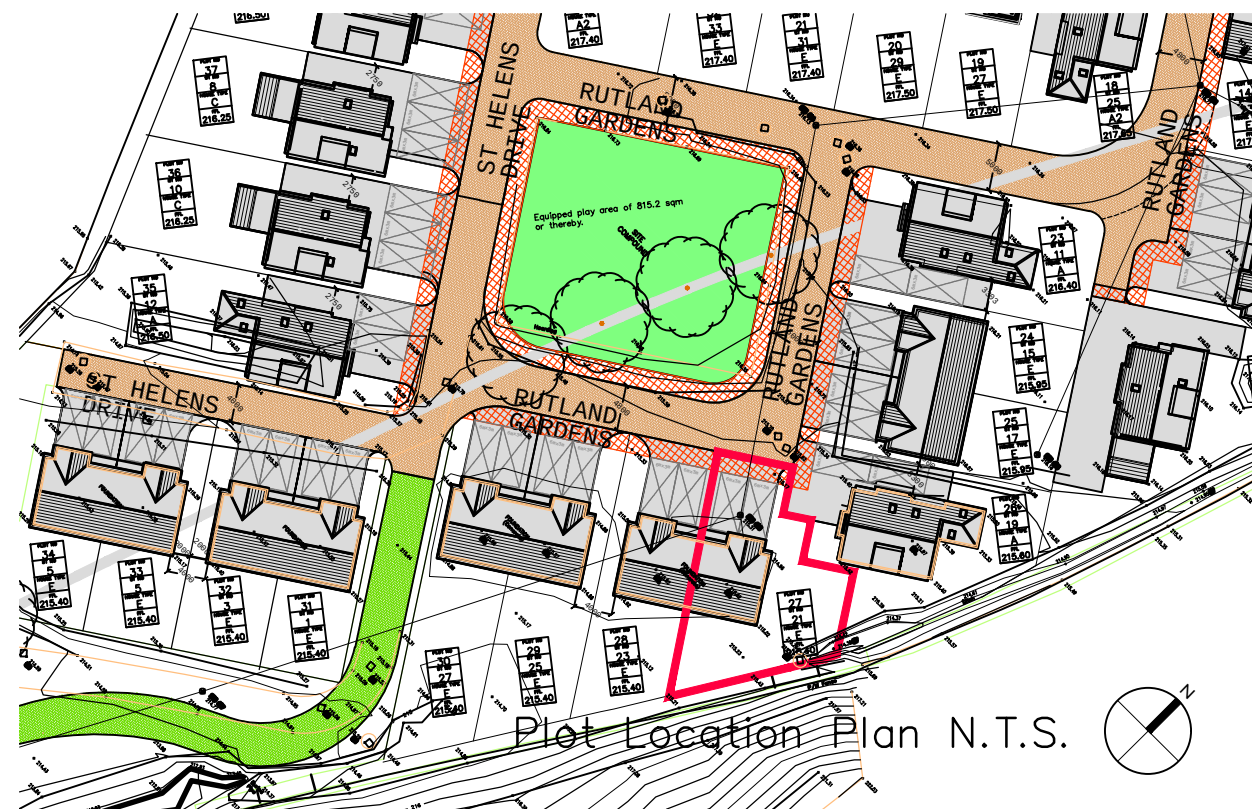


Rev	Description	Date	By	Chk
Purpose of Issue: LEGALS				
Client: Shieldhill Developments Ltd Phase 4				
Project: Housing Development Goremire Road Carlisle				
Drawing Title: Feu Plan Plot 27 21 Rutland Gardens ML8 4FN				
Job No:	Drawing No: (0)027	Rev: —		
Scale: 1:200@ A3	Date: Oct 2020	Drawn:		

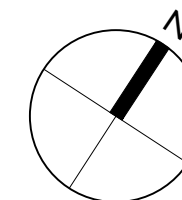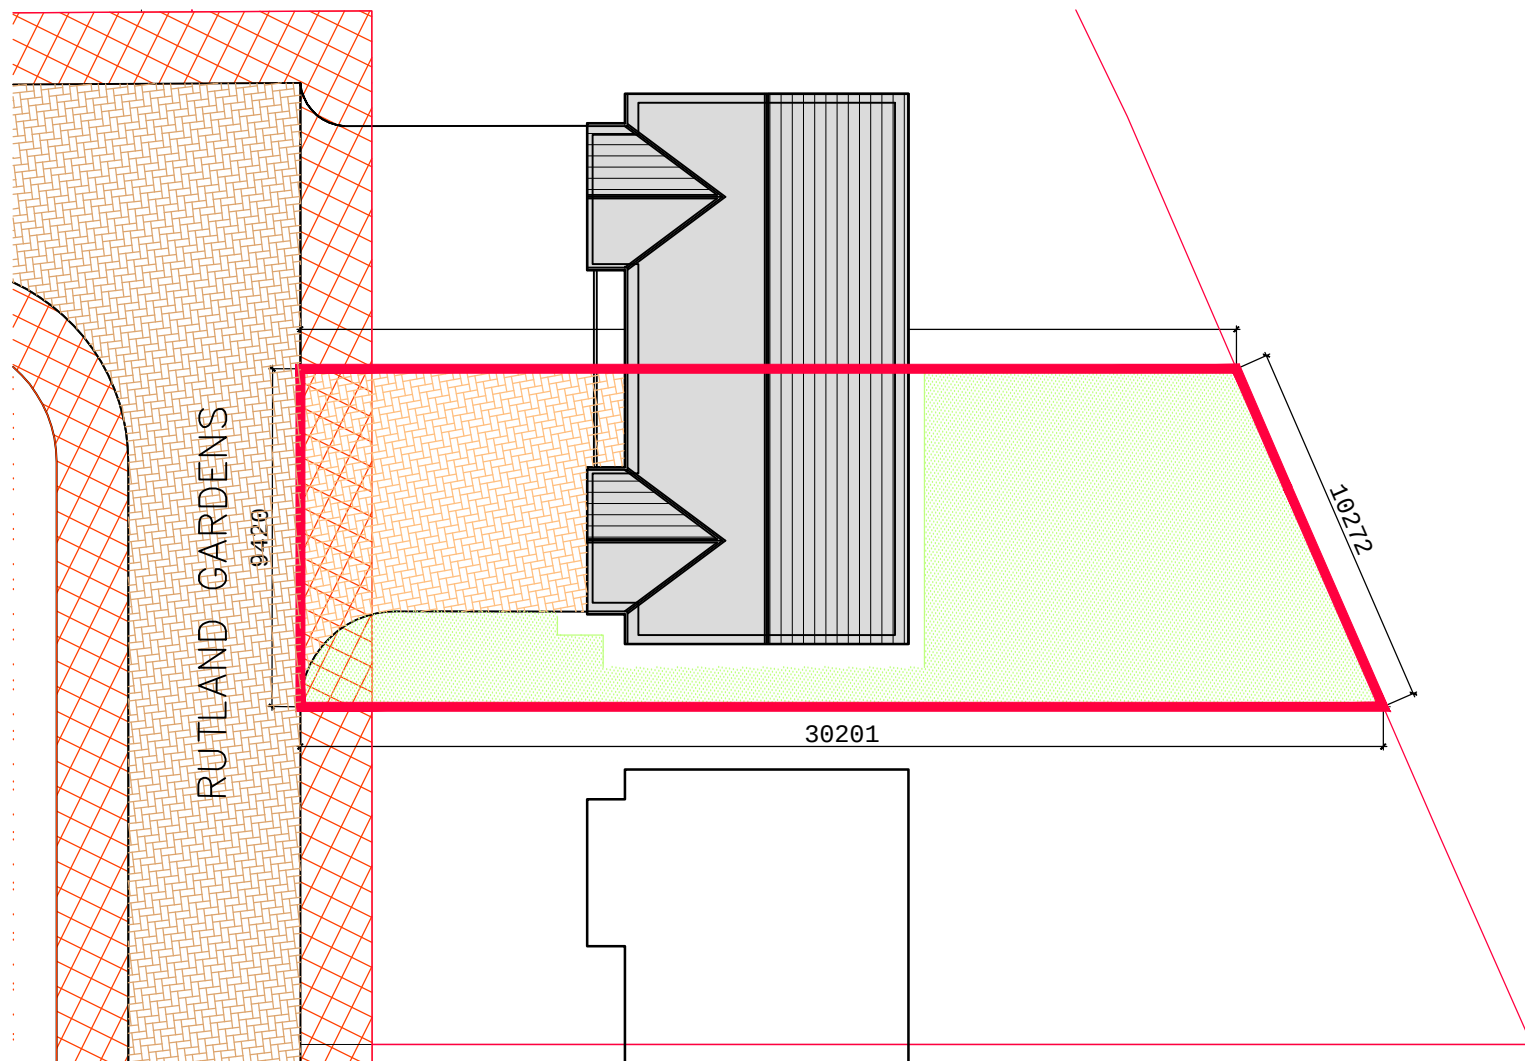


PLOT 28, 23 Rutland Gardens
ML8 4FN AREA 265.15sqm or
thereby



Scale

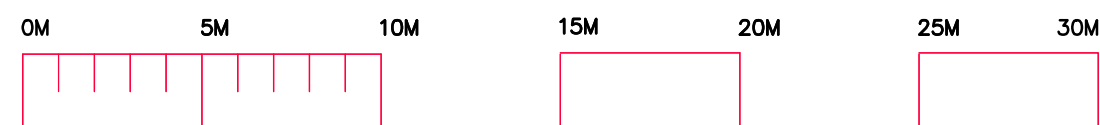

-  PUBLIC UTILITY SERVICE STRIP
-  GRASS TO ALL GARDEN AREAS
-  POROUS PAVEMENTS TO INCURTILAGE PARKING
MIN DOUBLE BAYS WITH
DRIVEWAY TO SIDE OF HOUSE

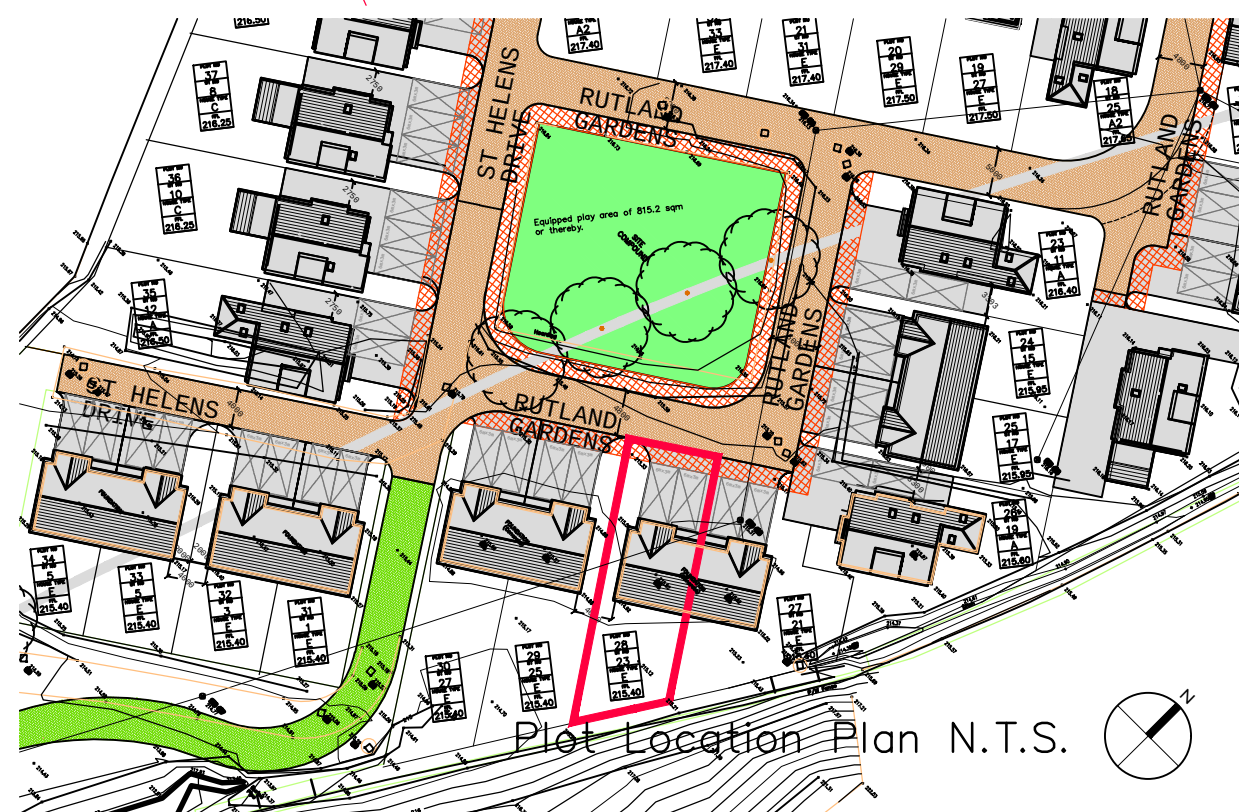


Rev	Description	Date	By	Chk
Purpose of Issue: LEGALS				
Client: Shieldhill Developments Ltd Phase 4				
Project: Housing Development Goremire Road Carlisle				
Drawing Title: Feu Plan Plot 28 23 Rutland Gardens ML8 4FN				
Job No:	Drawing No: (0)028	Rev: —		
Scale: 1:200@ A3	Date: Oct 2020	Drawn:		

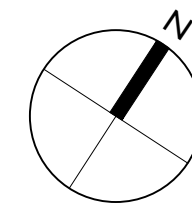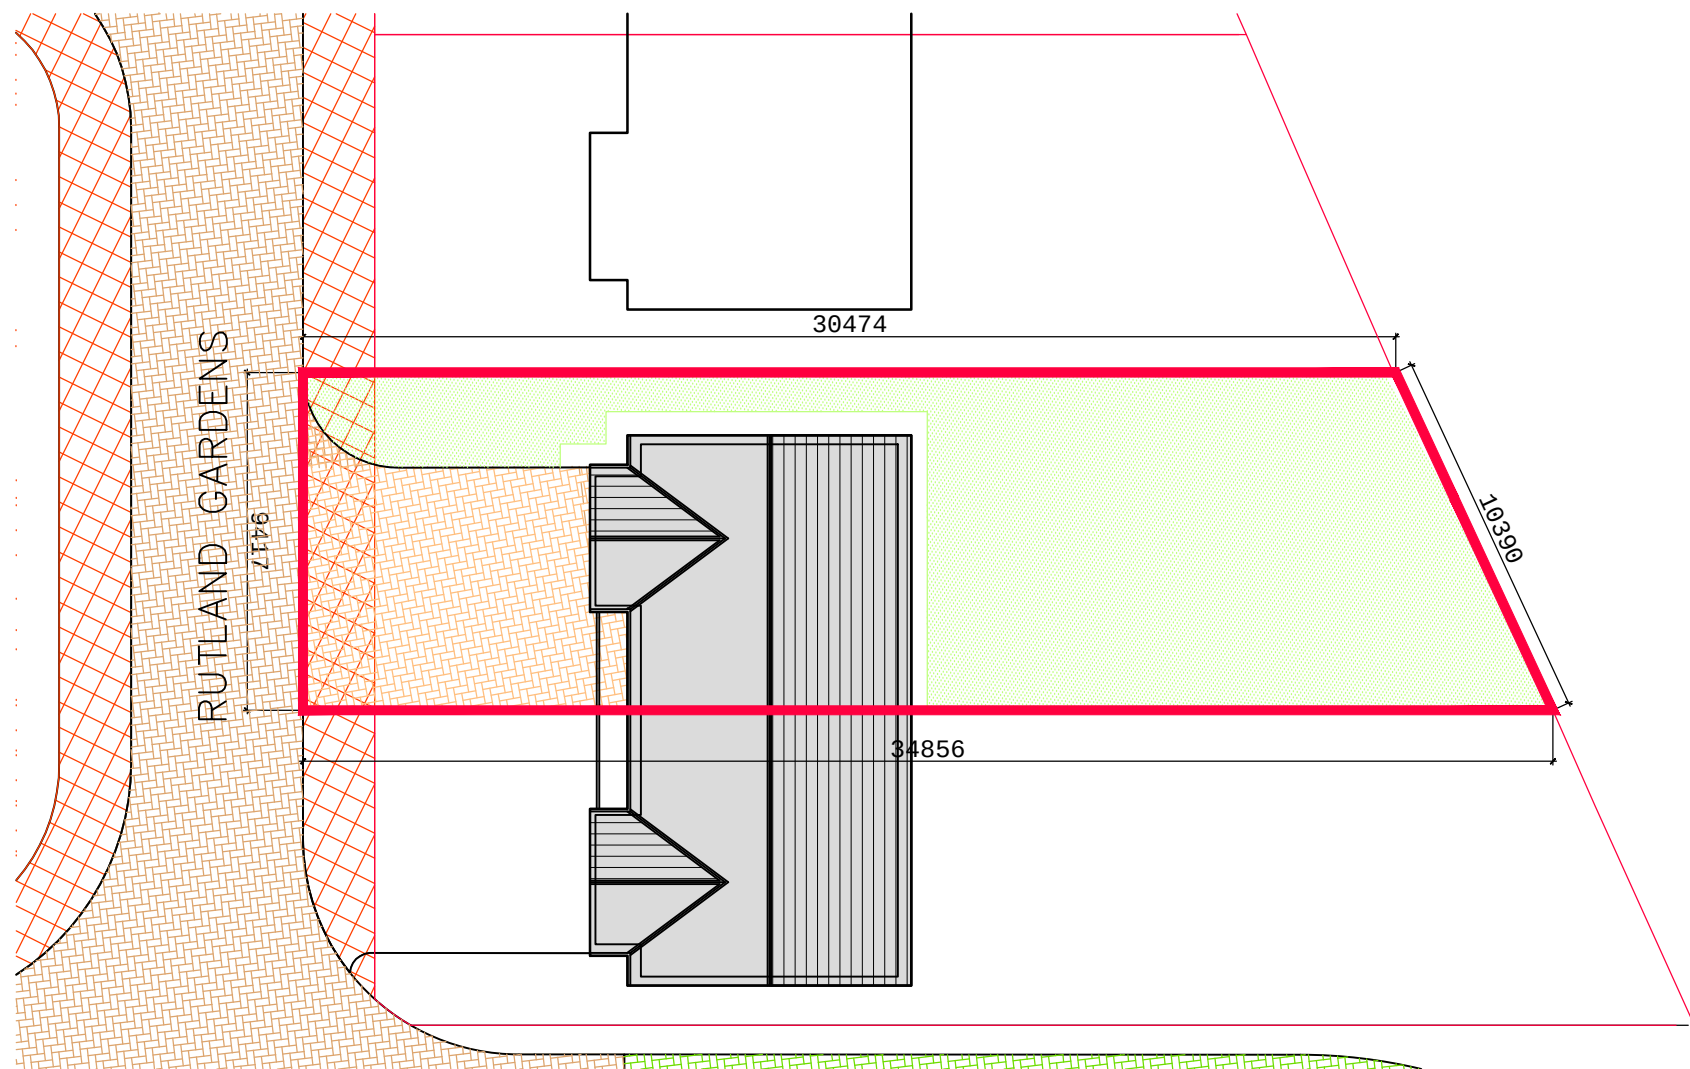


PLOT 29, 25 Rutland Gardens
ML8 4FN AREA 303.97sqm or
thereby



Scale

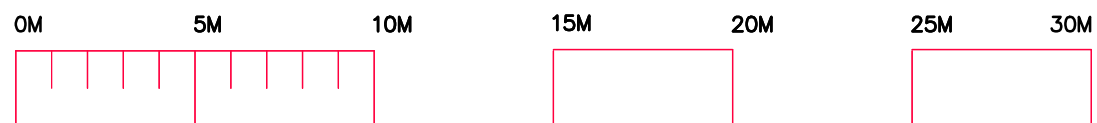

-  PUBLIC UTILITY SERVICE STRIP
-  GRASS TO ALL GARDEN AREAS
-  POROUS PAVEMENTS TO INCURTLAGE PARKING
MIN DOUBLE BAYS WITH
DRIVEWAY TO SIDE OF HOUSE

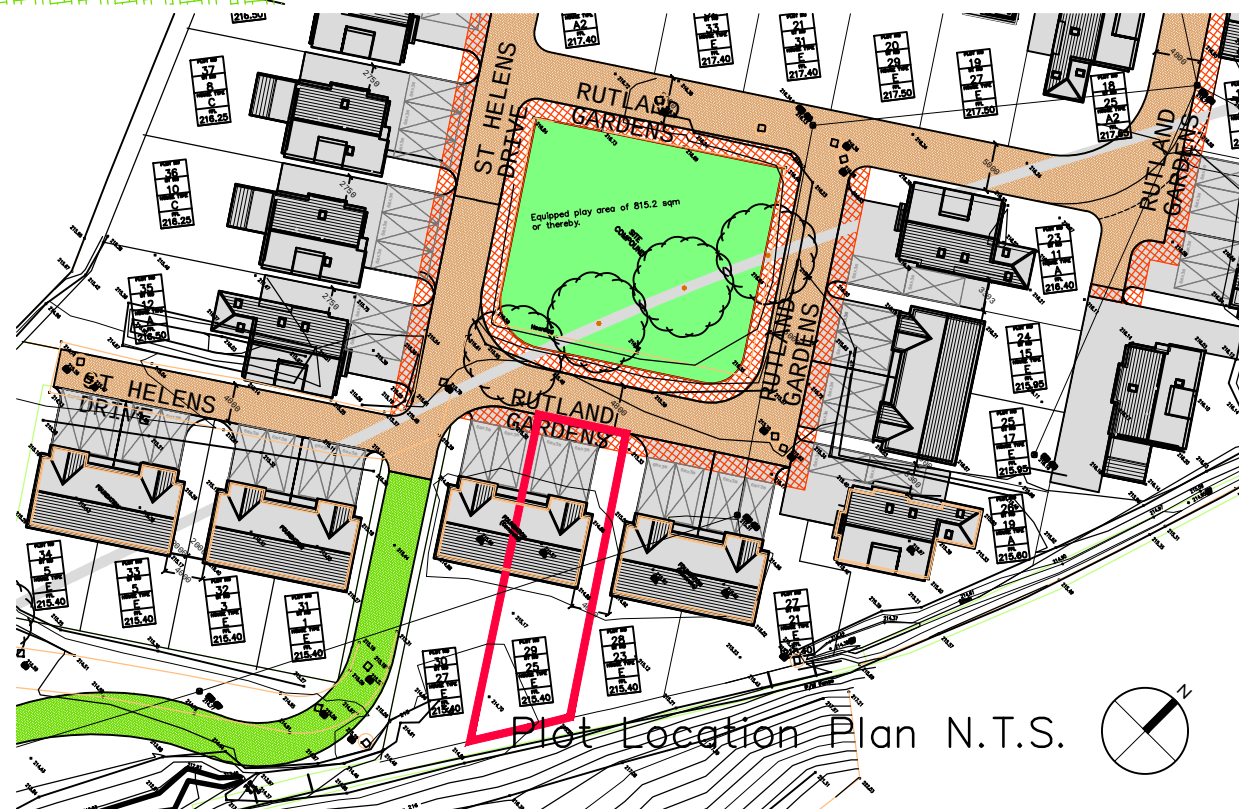


Rev	Description	Date	By	Chk
Purpose of Issue: LEGALS				
Client: Shieldhill Developments Ltd Phase 4				
Project: Housing Development Goremire Road Carlisle				
Drawing Title: Feu Plan Plot 29 25 Rutland Gardens ML8 4FN				
Job No:	Drawing No: (0)029	Rev: —		
Scale: 1:200@ A3	Date: Oct 2020	Drawn:		

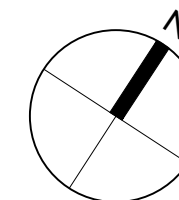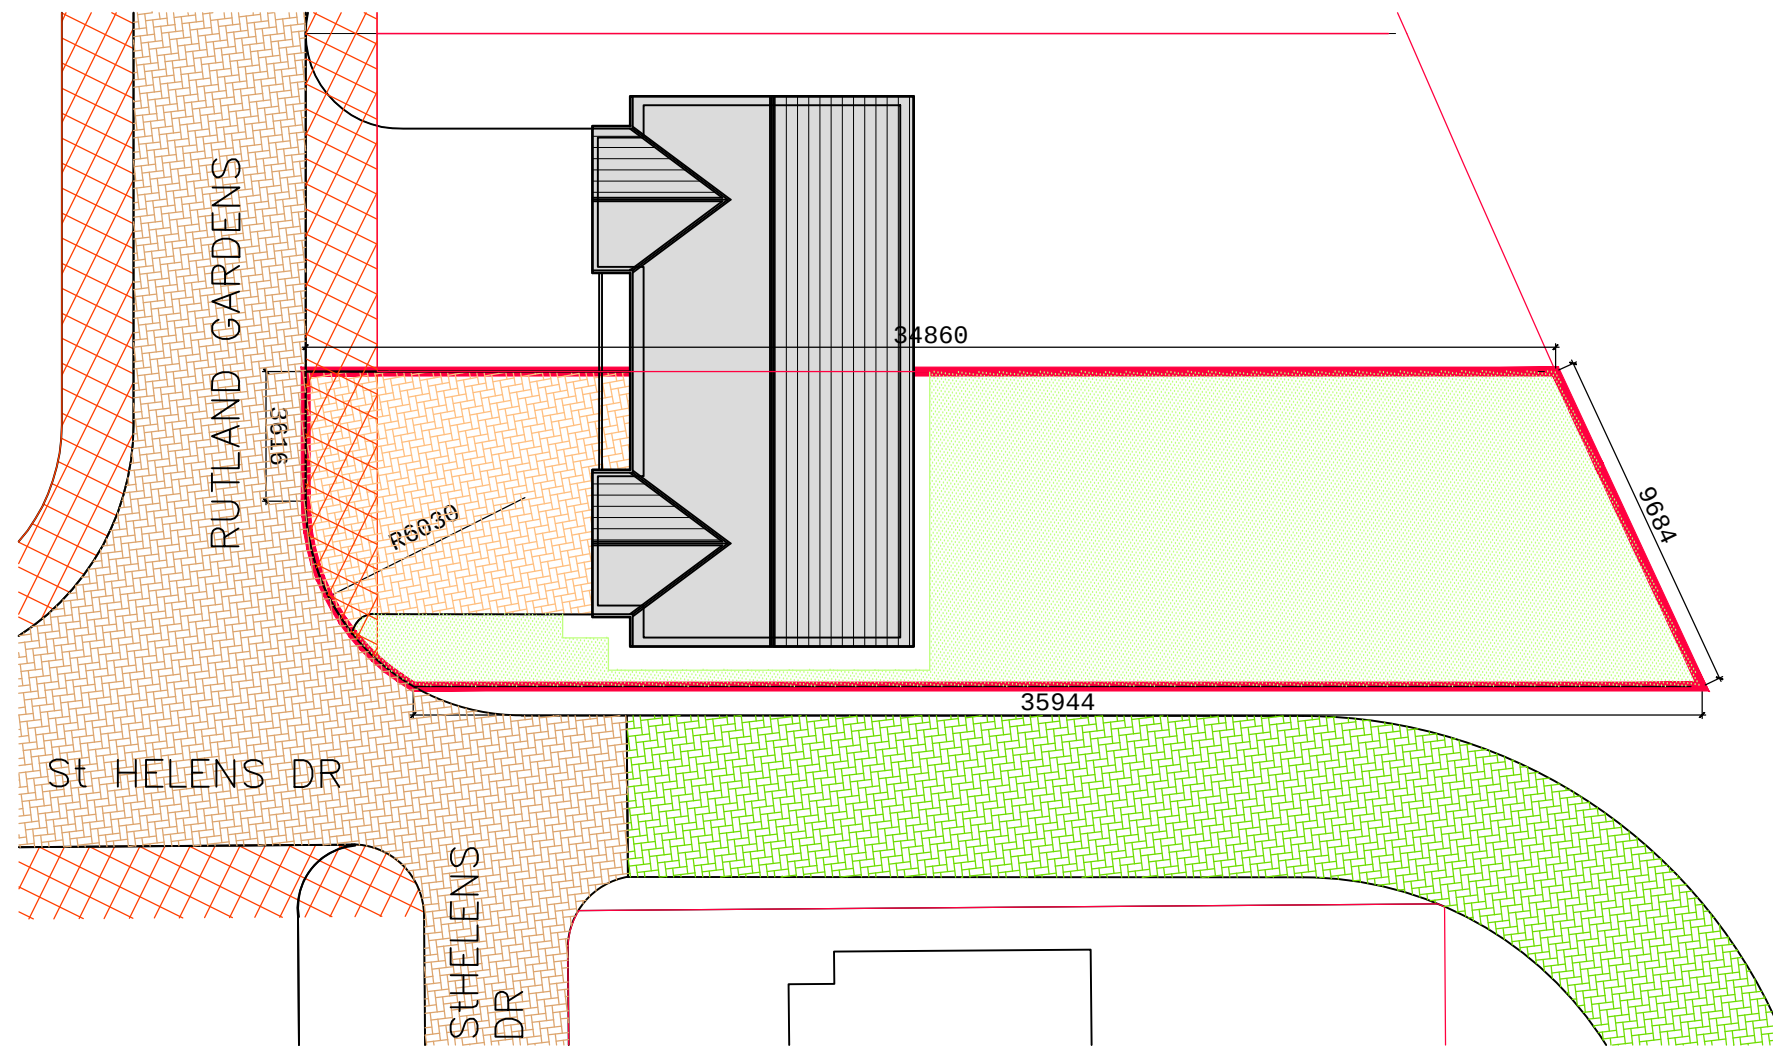


PLOT 30, 27 Rutland Gardens
ML8 4FN AREA 310.36sqm or
thereby



Scale

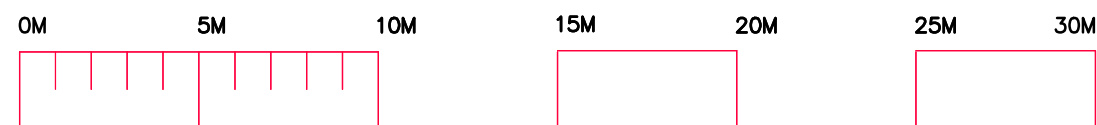

-  PUBLIC UTILITY SERVICE STRIP
-  GRASS TO ALL GARDEN AREAS
-  POROUS PAVEMENTS TO INCUTILLAGE PARKING
MIN DOUBLE BAYS WITH
DRIVEWAY TO SIDE OF HOUSE

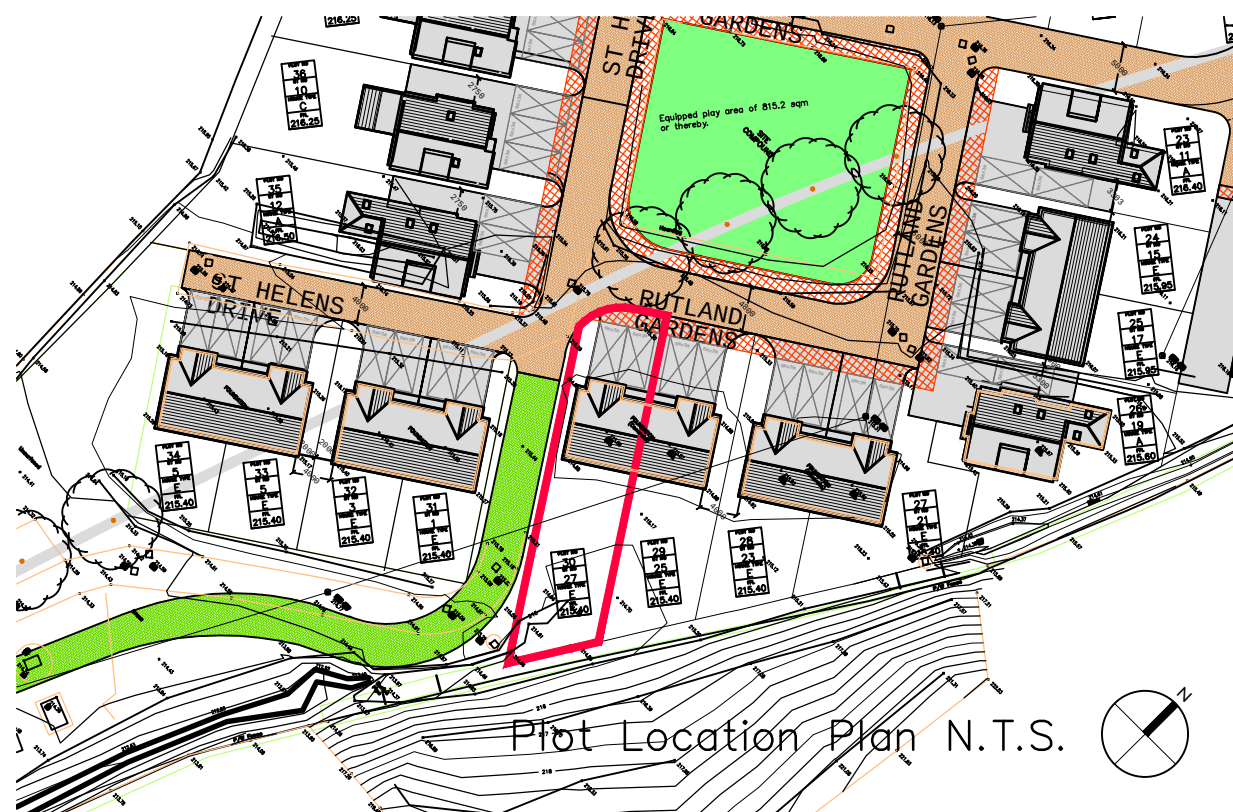


Rev	Description	Date	By	Chk
Purpose of Issue: LEGALS				
Client: Shieldhill Developments Ltd Phase 4				
Project: Housing Development Goremire Road Carlisle				
Drawing Title: Feu Plan Plot 30 27 Rutland Gardens ML8 4FN				
Job No:	Drawing No: (0)030	Rev: —		
Scale: 1:200@ A3	Date: Oct 2020	Drawn:		

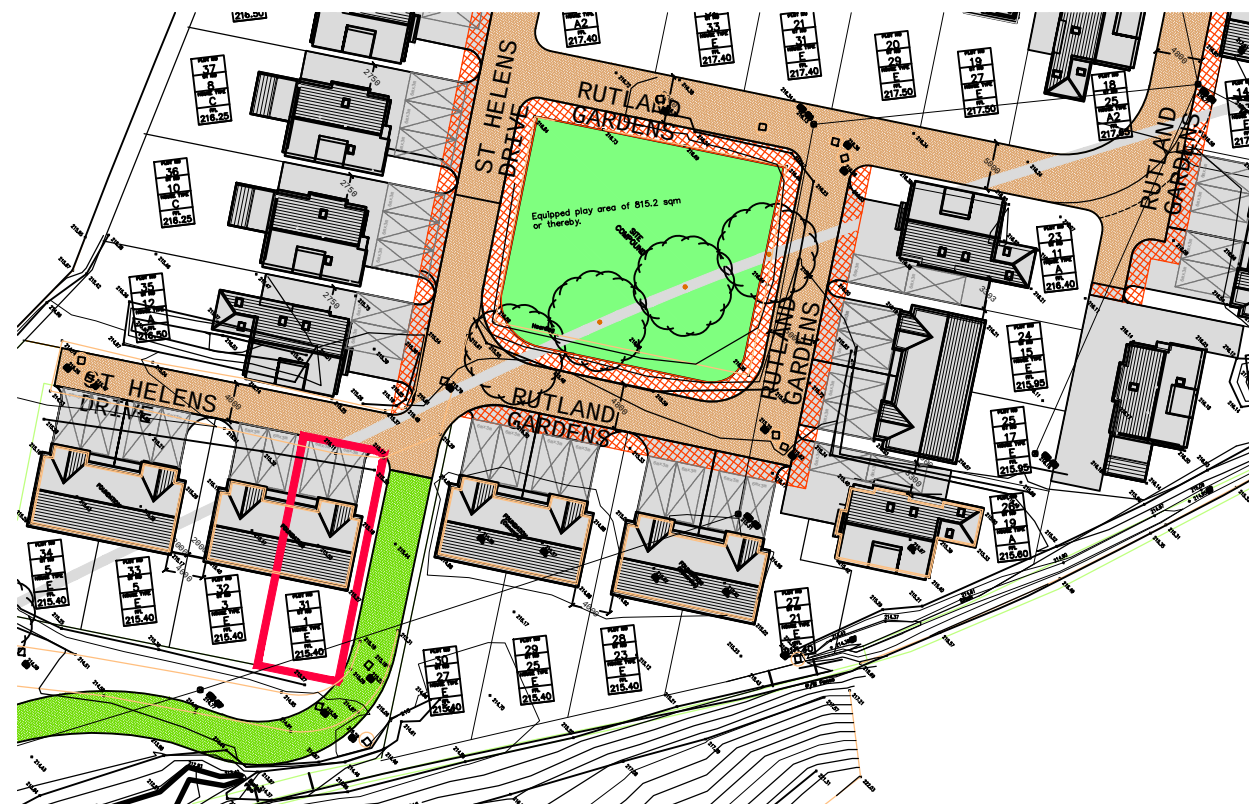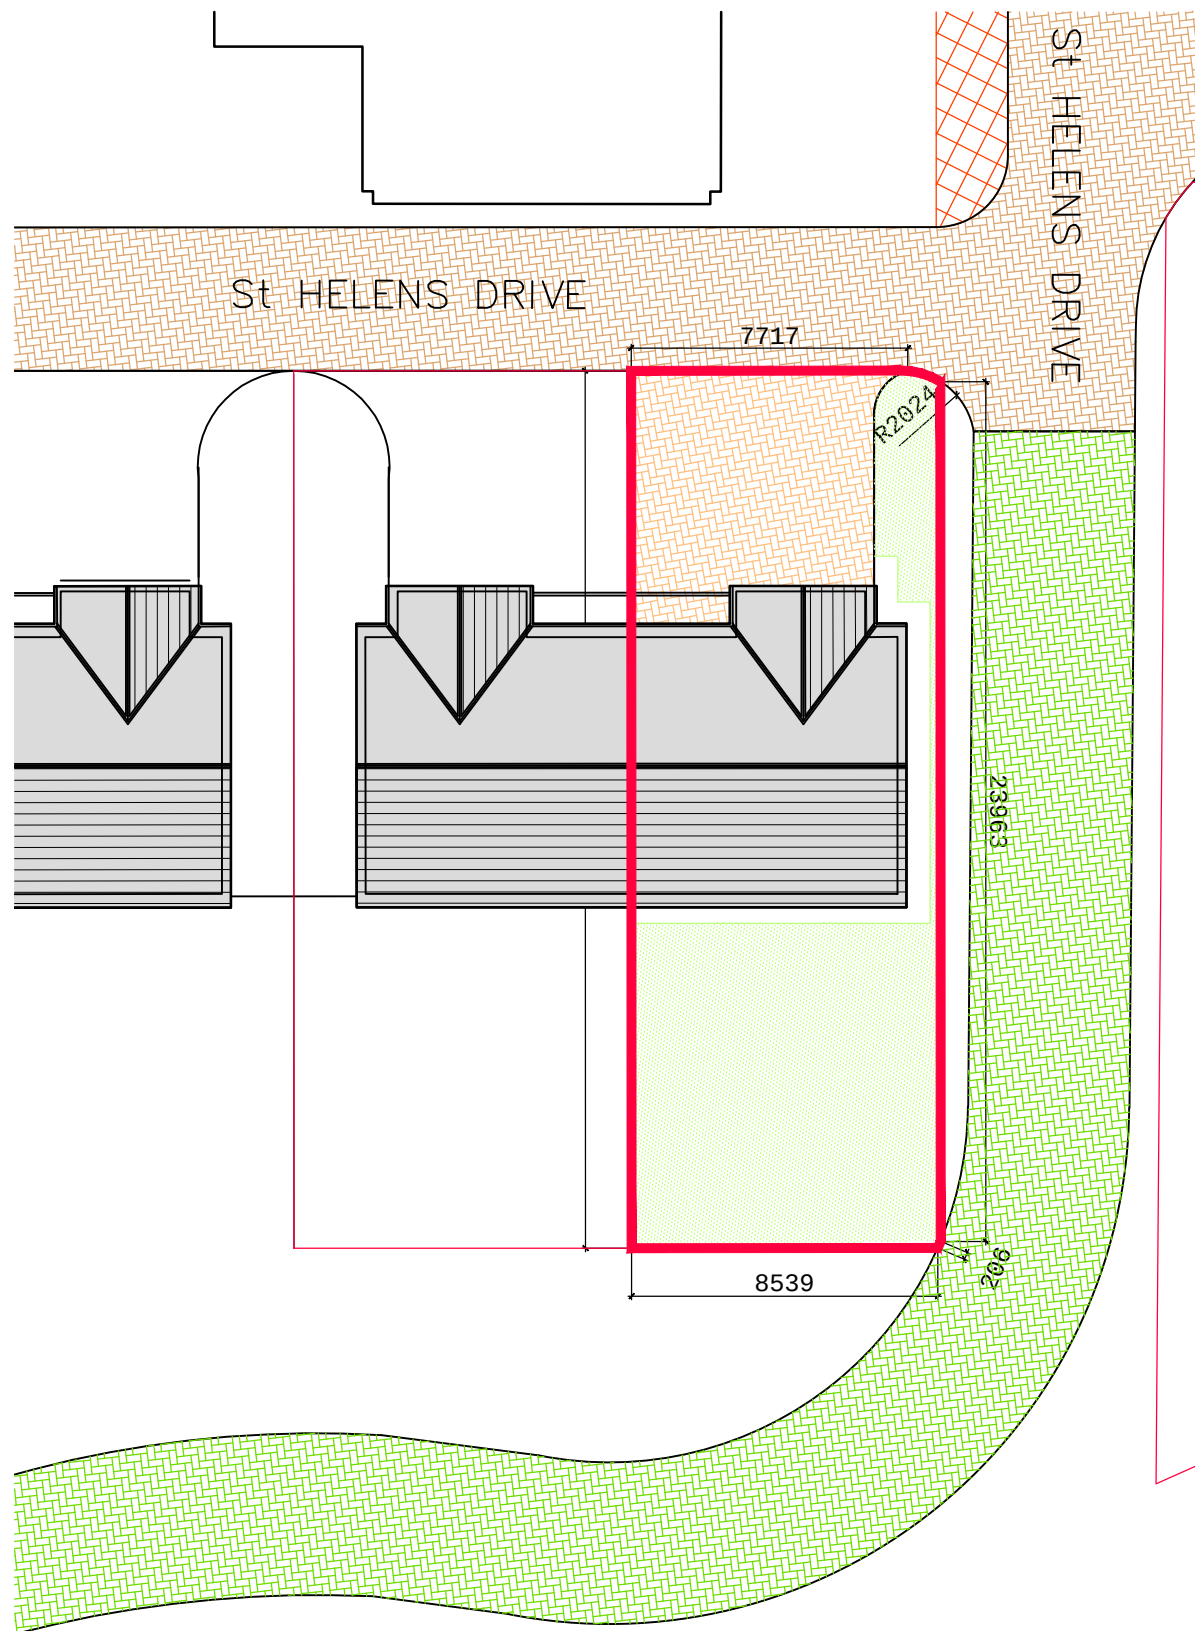

Plot Location Plan N.T.S.


PLOT 31, 1 St Helens Drive
ML8 4PF AREA 210.73sqm or
thereby

Scale

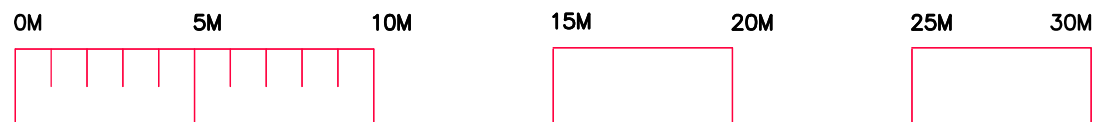

-  PUBLIC UTILITY SERVICE STRIP
-  GRASS TO ALL GARDEN AREAS
-  POROUS PAVIORS TO INCURTLAGE PARKING MIN DOUBLE BAYS WITH DRIVEWAY TO SIDE OF HOUSE


Rev	Description	Date	By	Chk
Purpose of Issue: LEGALS				
Client: Shieldhill Developments Ltd Phase 4				
Project: Housing Development Goremire Road Carluke				
Drawing Title: Feu Plan Plot 31 1 St Helens Drive ML8 4PF				
Job No:	Drawing No: (0)031	Rev: —		
Scale: 1:200@ A3	Date: Oct 2020	Drawn:		

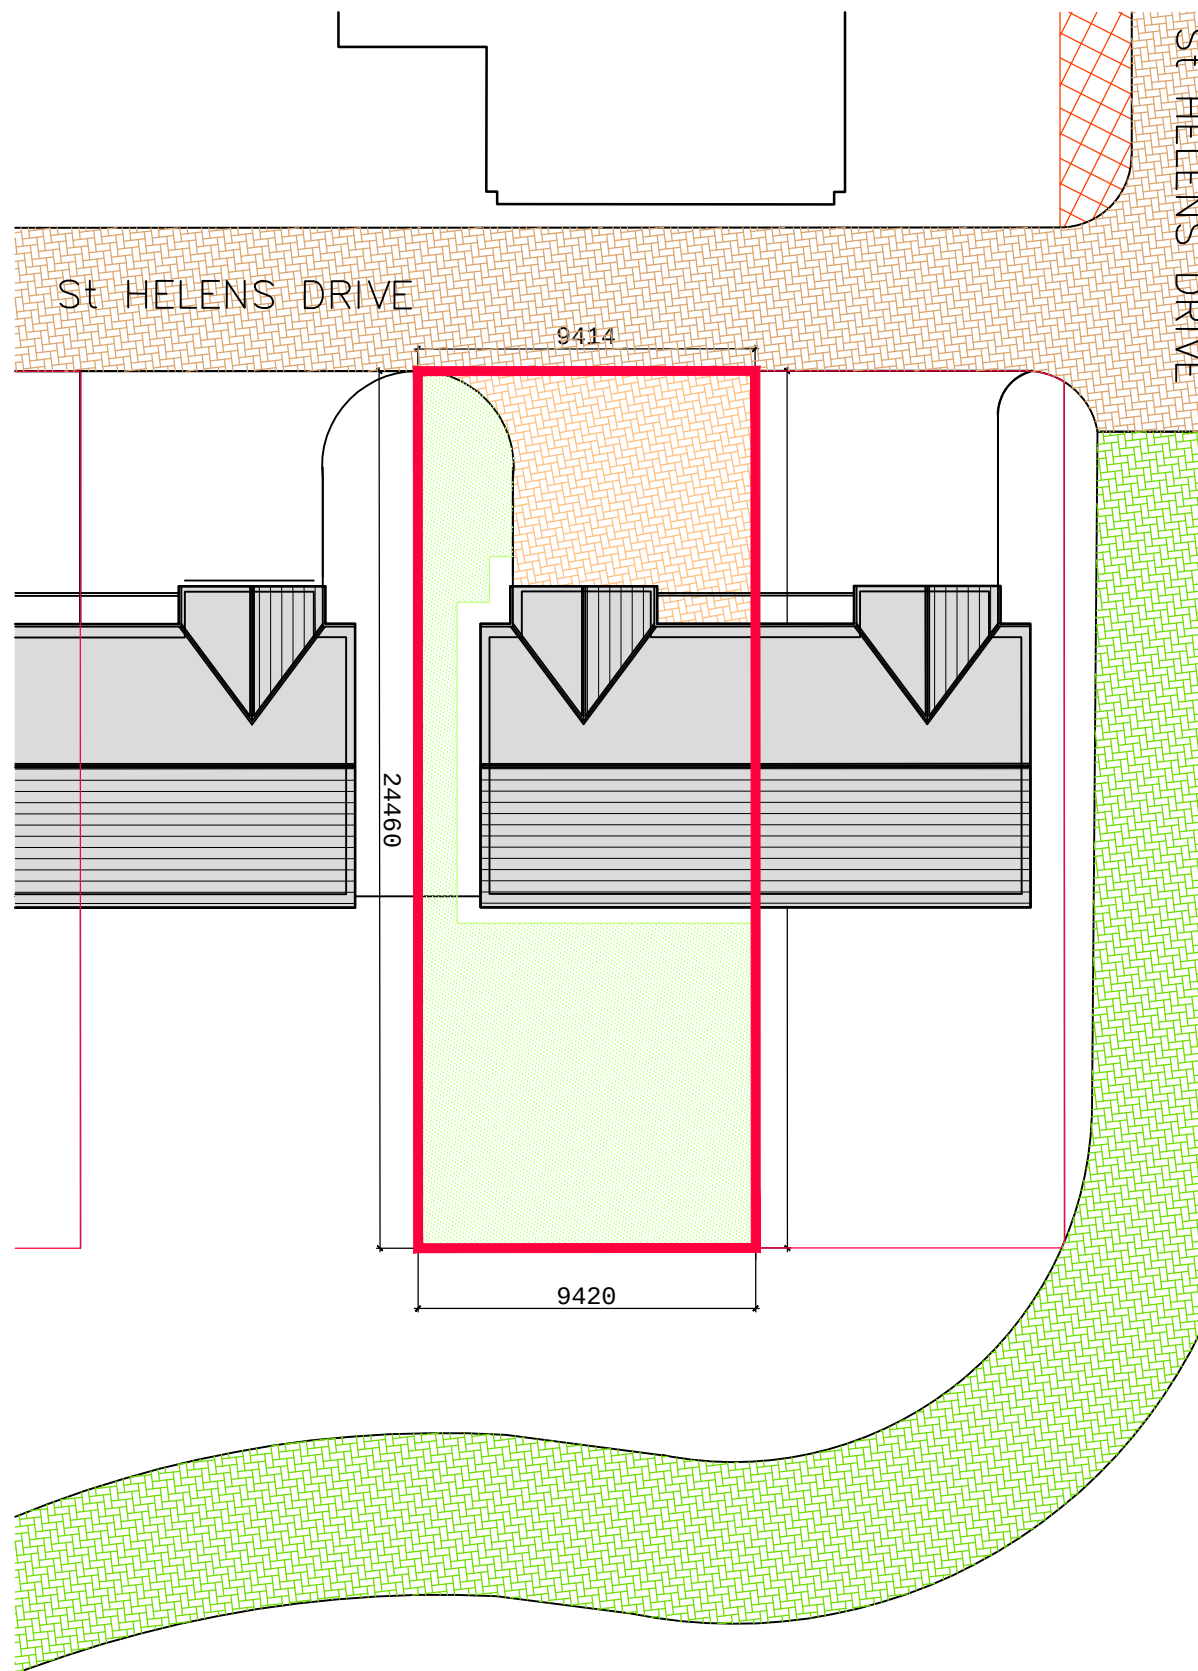

Plot Location Plan N.T.S.


PLOT 32, 3 St Helens Drive
ML8 4PF AREA 230.41sqm or
thereby

Scale

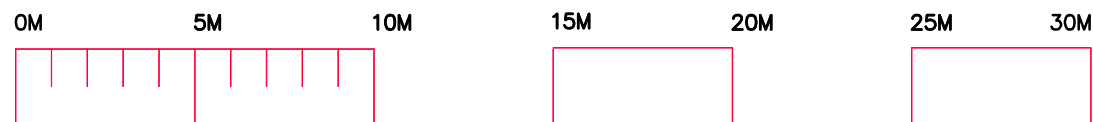


-  PUBLIC UTILITY SERVICE STRIP
-  GRASS TO ALL GARDEN AREAS
-  POROUS PAVIOURS TO INCURTLAGE PARKING MIN DOUBLE BAYS WITH DRIVEWAY TO SIDE OF HOUSE

Rev	Description	Date	By	Chk
Purpose of Issue: LEGALS				
Client: Shieldhill Developments Ltd Phase 4				
Project: Housing Development Goremire Road Carlisle				
Drawing Title: Feu Plan Plot 32 3 St Helens Drive ML8 4PF				
Job No:	Drawing No: (0)032	Rev: —		
Scale: 1:200@ A3	Date: Oct 2020	Drawn:		

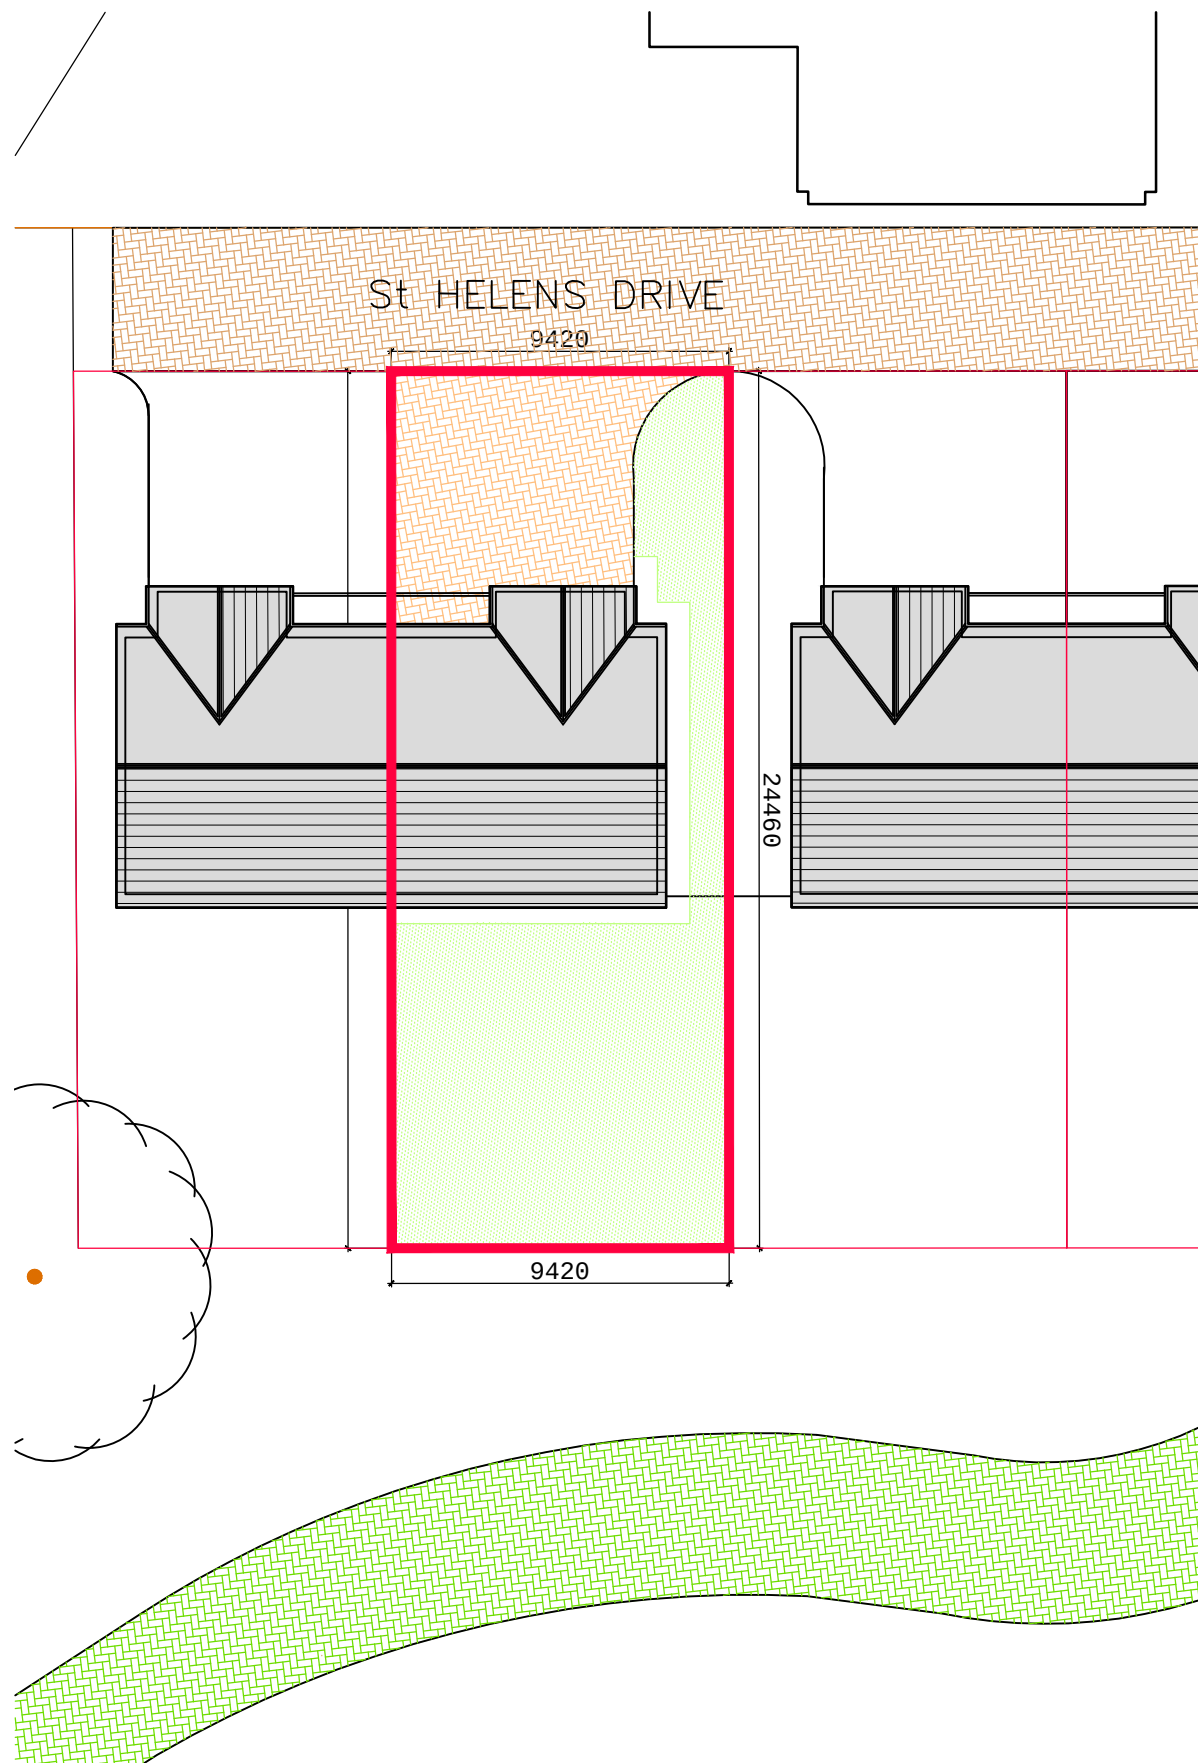



PLOT 33, 5 St Helens Drive
ML8 4PF AREA 230.41sqm or
thereby

Scale

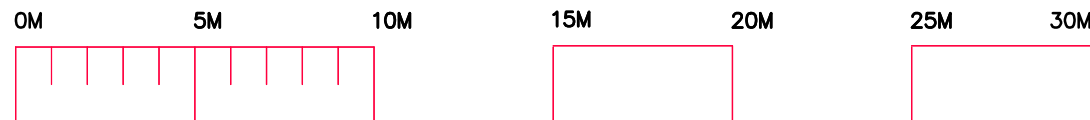


-  PUBLIC UTILITY SERVICE STRIP
-  GRASS TO ALL GARDEN AREAS
-  POROUS PAVIORS TO INCURTLAGE PARKING MIN DOUBLE BAYS WITH DRIVEWAY TO SIDE OF HOUSE

Rev	Description	Date	By	Chk
Purpose of Issue: LEGALS				
Client: Shieldhill Developments Ltd Phase 4				
Project: Housing Development Goremire Road Carlisle				
Drawing Title: Feu Plan Plot 33 5 St Helens Drive ML8 4PF				
Job No:	Drawing No: (0)033	Rev: —		
Scale: 1:200@ A3	Date: Oct 2020	Drawn:		

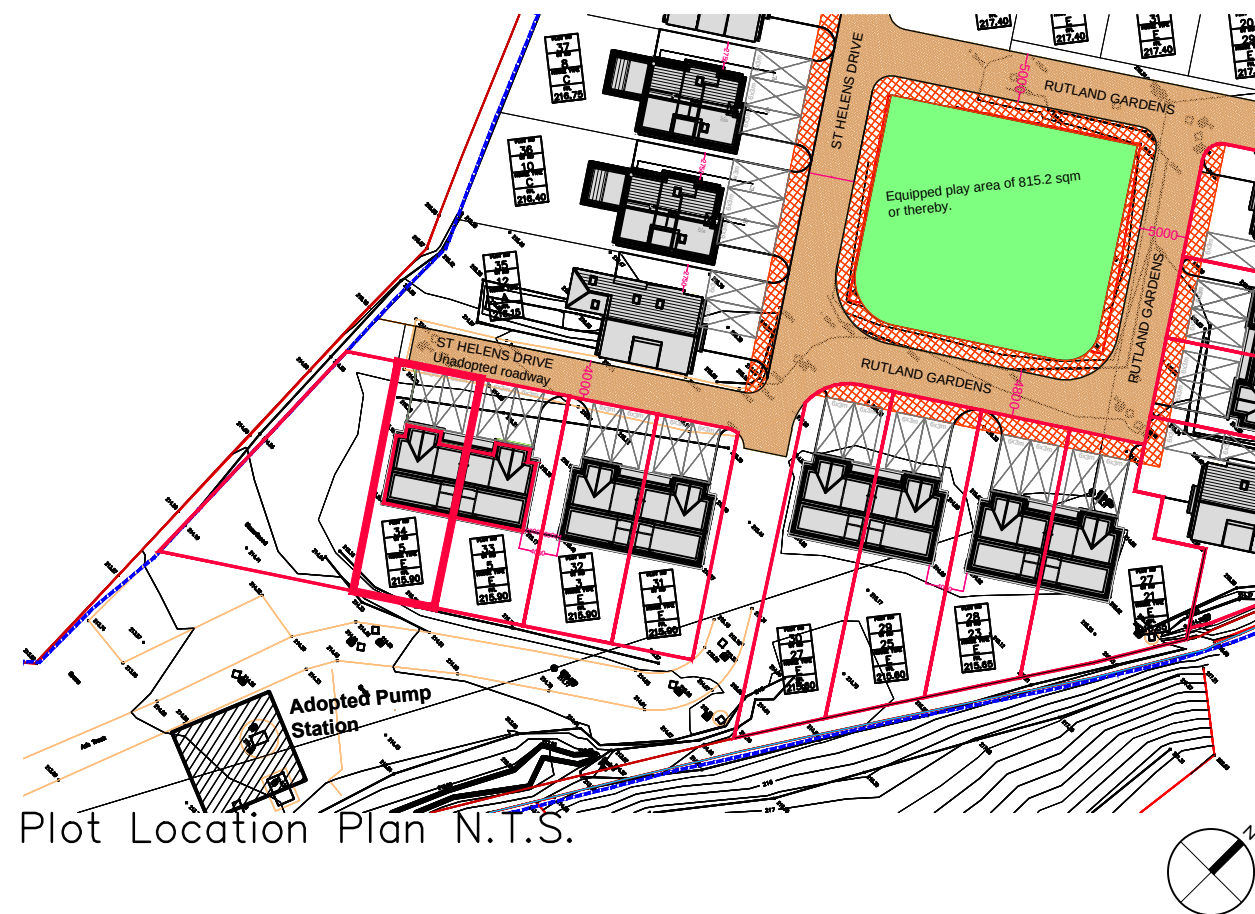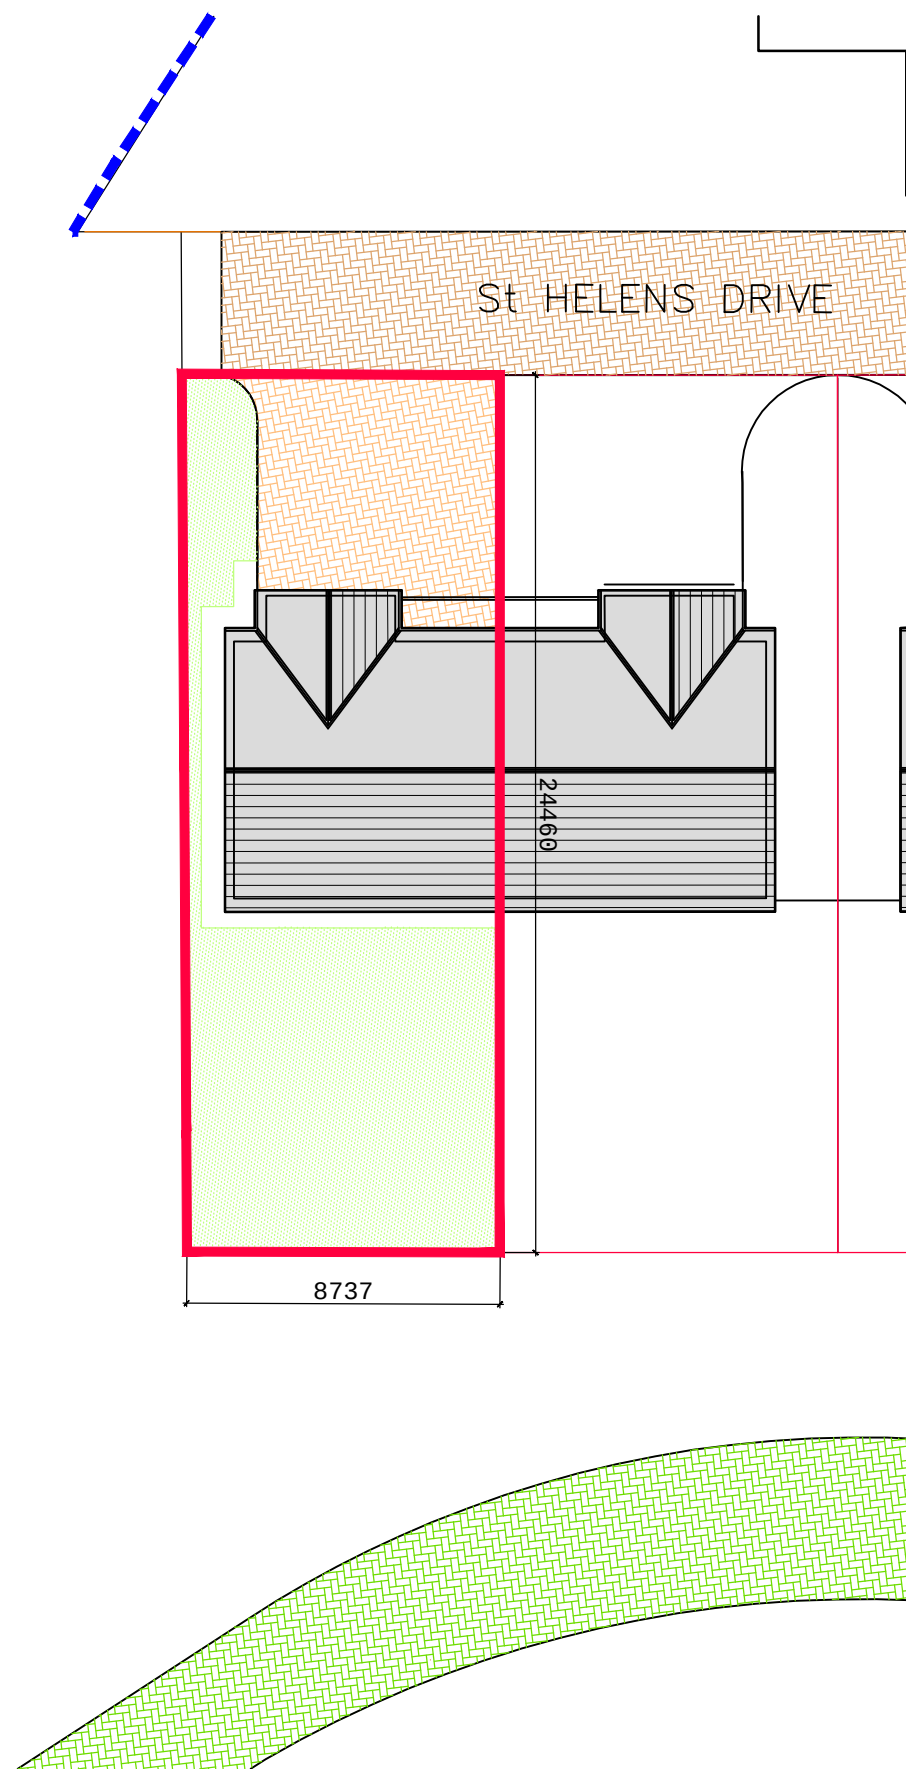

PLOT 34, 5 St Helens Drive
ML8 4PF AREA 547.22 sqm or
thereby

Scale

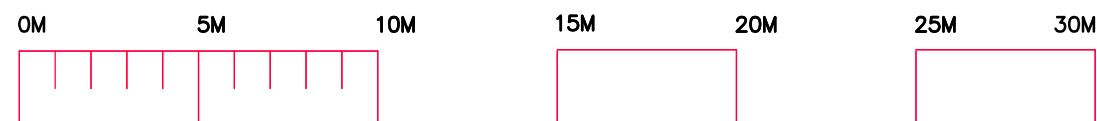

-  PUBLIC UTILITY SERVICE STRIP
-  GRASS TO ALL GARDEN AREAS
-  POROUS PAVIOURS TO INCURTLAGE PARKING MIN DOUBLE BAYS WITH DRIVEWAY TO SIDE OF HOUSE

Rev	Description	Date	By	Chk
Purpose of Issue: LEGALS				
Client: Shieldhill Developments Ltd Phase 4				
Project: Housing Development Goremire Road Carluke				
Drawing Title: Feu Plan Plot 34 7 St Helens Drive ML8 4PF				
Job No:	Drawing No: (0)034_A	Rev: —		
Scale: 1:200@ A3	Date: Jan 2021	Drawn:		