



FEU Plan - Development - GROUND FLOOR
 SCALE: 1 : 500

The development registered under title AYR130620 and plots 1 to 14 within have been DPA approved by:
D MacDonald - 25/01/2023
 David MacDonald (DPA Officer)

DATE	REVISION	REV	DRW	CHK
05/10/22	COLOURS UPDATED	C02	OD	CM
Date 143	COLOURS UPDATED	C03	OD	CM
31/10/22	ENTRANCE NOTED	C04	OD	CM
31/10/22	GARDENS UPDATED	C05	OD	CM
09/11/22	COLOURS UPDATED	C06	OD	CM
11/11/22	CAR CHARGING POINT ADDED	C07	OD	CM
16/11/22	COLOURS UPDATED	C08	OD	CM
30/11/22	COLOURS UPDATED	C09	OD	CM
25/01/23	PLOT NO. ADDED	C010	OD	CM

This drawing has been prepared solely for the use of SIMON MACHEN MBP and there are no representations of any kind made by NORR Consultants Limited to any party with whom NORR Consultants Limited has not entered into a contract

This drawing must not be used, reproduced or revised without written permission.

This drawing shall not be used for construction purposes until the "CONSTRUCTION" status appears under the Sheet Status.

Constructors must only work to figured dimensions which are to be checked on site. Do not scale from hard copy drawings

NORR
 NORR Consultants Ltd.
 An Ingenium International Company

Skypark 5, Suite 1A
 45 Finnieston Street,
 Glasgow G3 8JU
 Scotland, UK
 norr.com

Drawn	Date
OD	05/08/22
Checked	Date
CM	05/08/22

Client
 SIMON MACHEN MBP

Project Name
 PROPOSED APARTMENTS, 1-14 VISTA, BRISBANE STREET, LARGS KA30 8QW

Drawing Title
 DEVELOPMENT PLAN - GROUND FLOOR - GROUND FLOOR

Scale
 1 : 500@ A3

Sheet Status
 S2 - FOR INFORMATION

Project No.
 IAGG20-0071

Drawing No.	Rev.
LARGS-NOR-XXZZ-DR-A-90030	C010



FEU Plan - Development - FIRST FLOOR
N.T.S.

DATE	REVISION	REV	DRW	CHK
25/01/23	FIRST ISSUE	C01	OD	CM

This drawing has been prepared solely for the use of SIMON MACHEN MBP and there are no representations of any kind made by NORR Consultants Limited to any party with whom NORR Consultants Limited has not entered into a contract

This drawing must not be used, reproduced or revised without written permission.

This drawing shall not be used for construction purposes until the "CONSTRUCTION" status appears under the Sheet Status.

Constructors must only work to figured dimensions which are to be checked on site. Do not scale from hard copy drawings

NORR
 NORR Consultants Ltd.
 An Ingenium International Company

Skypark 5, Suite 1A
 45 Finnieston Street,
 Glasgow G3 8JU
 Scotland, UK
 norr.com

Drawn OD	Date 25/01/23
Checked CM	Date 25/01/23

Client
SIMON MACHEN MBP

Project Name
PROPOSED APARTMENTS, 1-14 VISTA, BRISBANE STREET, LARGS KA30 8QW

Drawing Title
DEVELOPMENT PLAN - FIRST FLOOR

Scale
1 : 500@ A3

Sheet Status
S3 - FOR REVIEW

Project No.
IAGG20-0071

Drawing No. LARGS-NOR-XXZZ-DR-A-90059	Rev. C01
--	-------------



- INDIVIDUAL PARKING
- INDIVIDUAL PLOTS
- COMMON DRIVE
- COMMON PARKING
- COMMON GROUND
- COMMON GARDEN GROUND
- BIN STORE
- CYCLE STORE
- SPRINKLER TANK
- COMMON ENTRANCES
- X ELECTRIC CAR CHARGING POINT
- COMMON PARKING
- SITE BOUNDARY

FEU Plan - Development - SECOND FLOOR
N.T.S.

DATE	REVISION	REV	DRW	CHK
25/01/23	FIRST ISSUE	C01	OD	CM

This drawing has been prepared solely for the use of SIMON MACHEN MBP and there are no representations of any kind made by NORR Consultants Limited to any party with whom NORR Consultants Limited has not entered into a contract

This drawing must not be used, reproduced or revised without written permission.

This drawing shall not be used for construction purposes until the "CONSTRUCTION" status appears under the Sheet Status.

Constructors must only work to figured dimensions which are to be checked on site. Do not scale from hard copy drawings

NORR
 NORR Consultants Ltd.
 An Ingenium International Company

Skypark 5, Suite 1A
 45 Finnieston Street,
 Glasgow G3 8JU
 Scotland, UK
 norr.com

Drawn OD	Date 25/01/23
Checked CM	Date 25/01/23

Client
SIMON MACHEN MBP

Project Name
PROPOSED APARTMENTS, 1-14 VISTA, BRISBANE STREET, LARGS KA30 8QW


Drawing Title
DEVELOPMENT PLAN - SECOND FLOOR

Scale
1 : 500@ A3

Sheet Status
S3 - FOR REVIEW

Project No.
IAGG20-0071

Drawing No. LARGS-NOR-XXZZ-DR-A-90060	Rev. C01
--	-------------

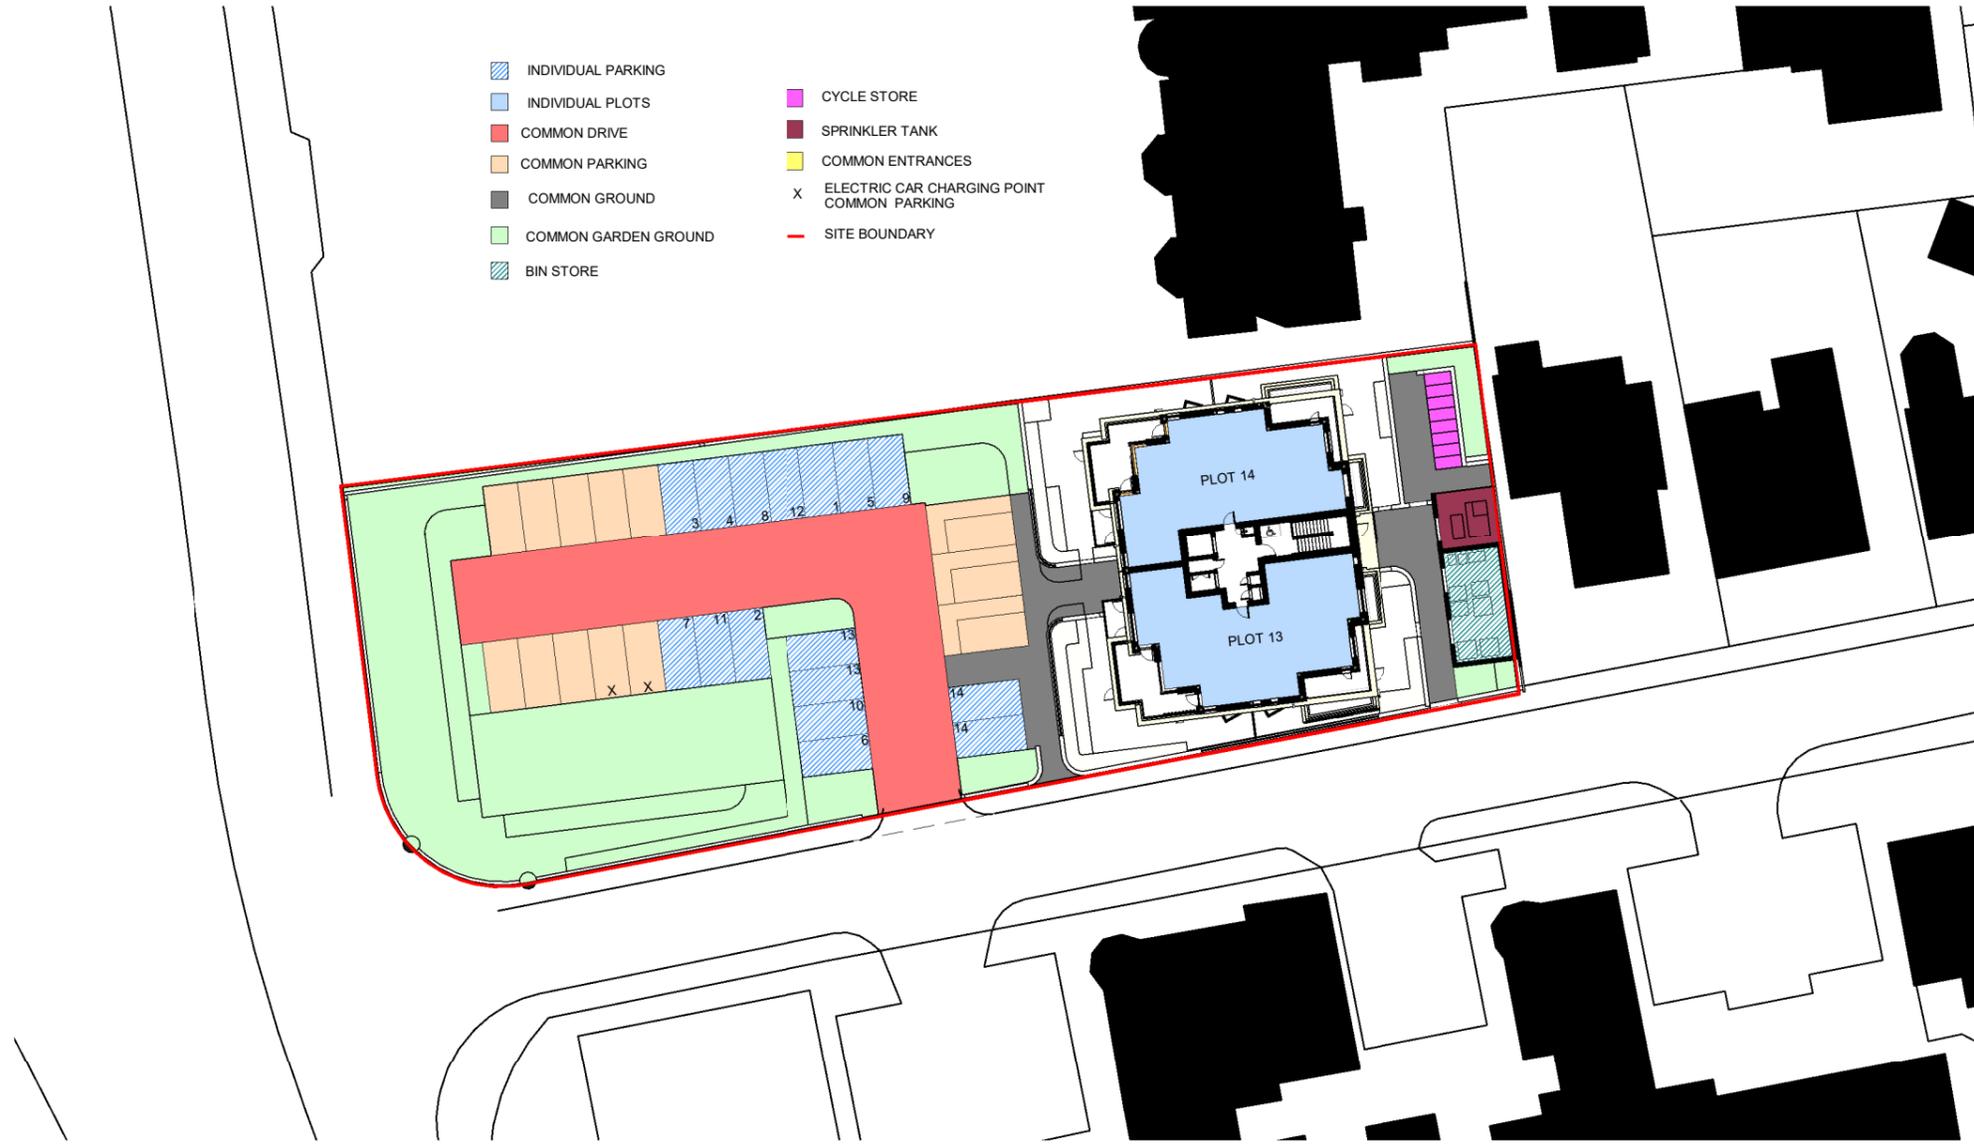

FEU Plan - Development - THIRD FLOOR
N.T.S.

DATE	REVISION	REV	DRW	CHK
25/01/23	FIRST ISSUE	C01	OD	CM

This drawing has been prepared solely for the use of SIMON MACHEN MBP and there are no representations of any kind made by NORR Consultants Limited to any party with whom NORR Consultants Limited has not entered into a contract

This drawing must not be used, reproduced or revised without written permission.

This drawing shall not be used for construction purposes until the "CONSTRUCTION" status appears under the Sheet Status.

Constructors must only work to figured dimensions which are to be checked on site. Do not scale from hard copy drawings

NORR
 NORR Consultants Ltd.
 An Ingenium International Company

Skypark 5, Suite 1A
 45 Finnieston Street,
 Glasgow G3 8JU
 Scotland, UK
 norr.com

Drawn OD	Date 25/01/23
Checked CM	Date 25/01/23

Client
SIMON MACHEN MBP

Project Name
PROPOSED APARTMENTS, 1-14 VISTA, BRISBANE STREET, LARGS KA30 8QW

Drawing Title
DEVELOPMENT PLAN - THIRD FLOOR

Scale
1 : 500@ A3

Sheet Status
S3 - FOR REVIEW

Project No.
IAGG20-0071

Drawing No. LARGS-NOR-XXZZ-DR-A-90061	Rev. C01
--	-------------