
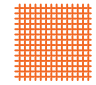
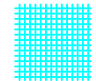


The Development registered under title BUT1999,
 BUT3510 and BUT7277 and Plots 1 to 10 within
 have been DPA approved by:
Craig McFadden - 14 April 2023
 Craig McFadden (DPA Officer)

 Shared Access

 Right of Access over title to JTC rec GRS (Bute)
 3/12/1972

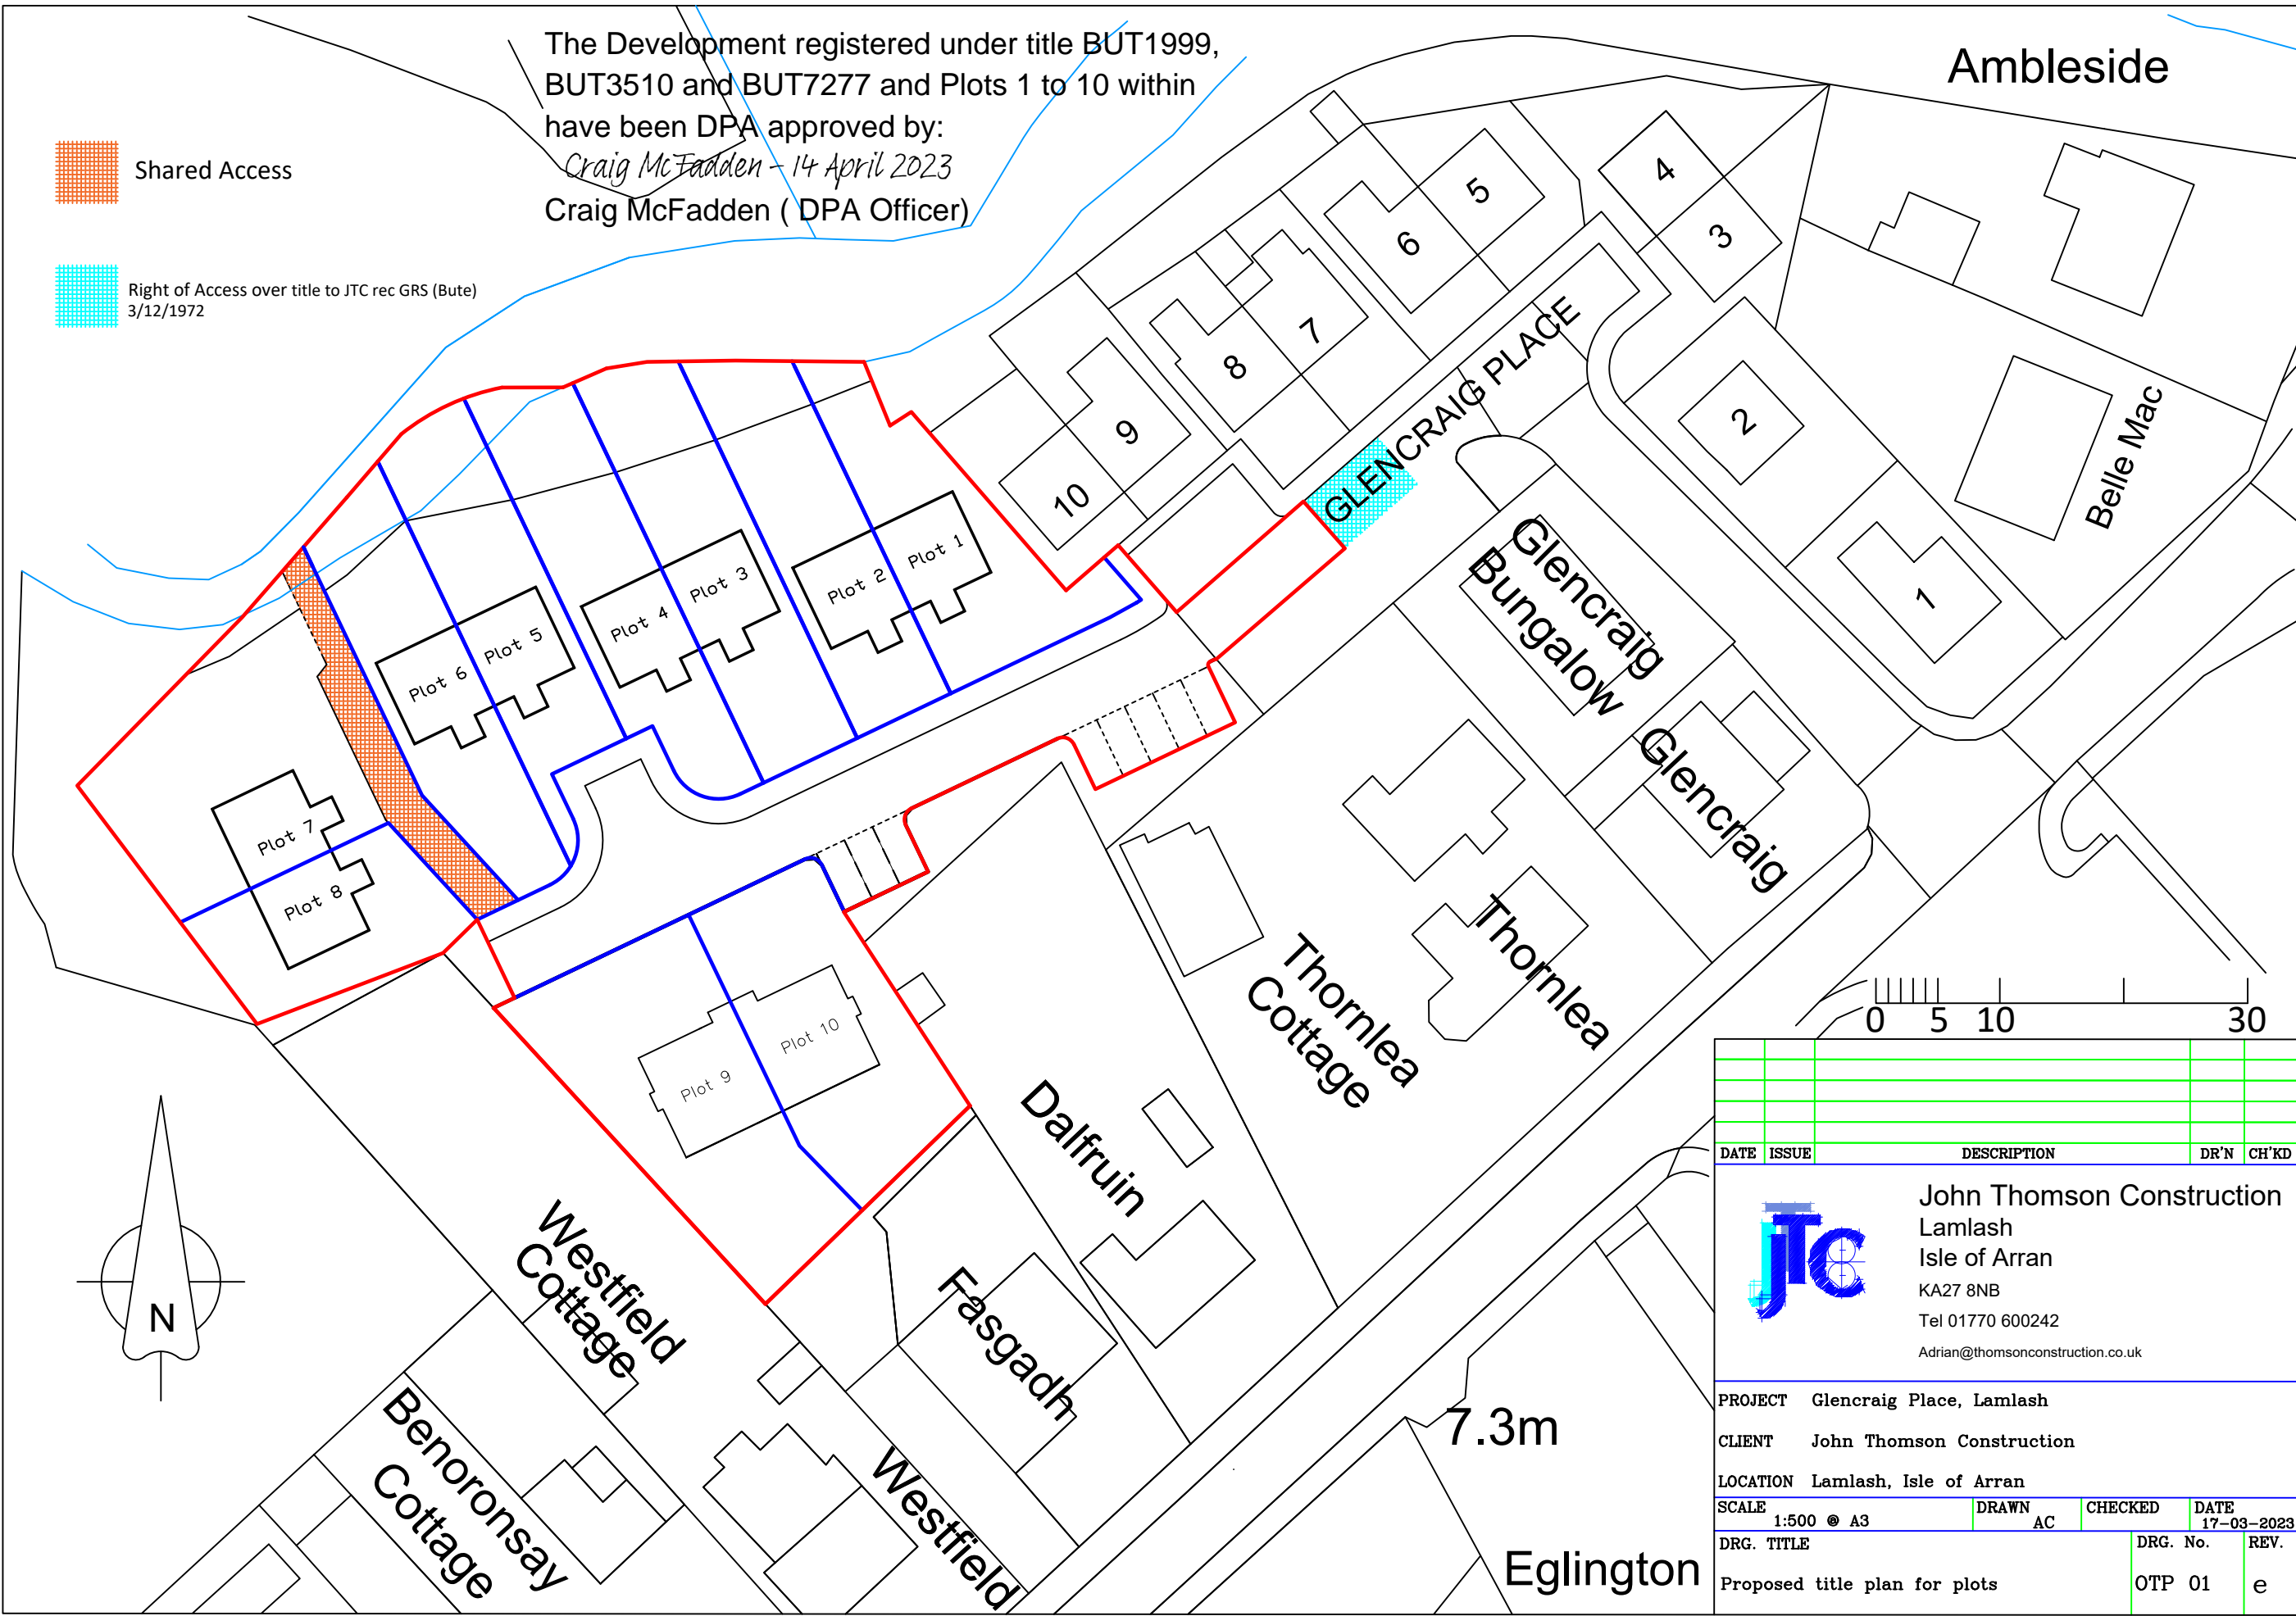

DATE	ISSUE	DESCRIPTION	DR'N	CH'KD

John Thomson Construction
 Lamlash
 Isle of Arran
 KA27 8NB
 Tel 01770 600242
 Adrian@thomsonconstruction.co.uk

PROJECT Glencraig Place, Lamlash
 CLIENT John Thomson Construction
 LOCATION Lamlash, Isle of Arran

SCALE 1:500 @ A3	DRAWN AC	CHECKED	DATE 17-03-2023
DRG. TITLE Proposed title plan for plots	DRG. No. OTP 01	REV. e	