

Notes:
Do not scale from this drawing. All dimensions to be checked on site prior to construction and any discrepancies reported to the Architect. Copyright reserved.
PLEASE REFER TO HAUS SHEET (01/00) PROJECT REFERENCE SHEET FOR STANDARD NOTES, NAMING & DRAWINGS CONVENTIONS ETC.
THIS DRAWING SHOULD BE PRINTED IN FULL COLOUR

- KEY
- THE DEVELOPMENT
 - BLOCK 1 AND BLOCK 2 BUILDING EXTENTS
 - BLOCK 2A EXTENTS
 - BLOCK 2B EXTENTS
 - LEVEL 00 PEDESTRIAN PEND EXTENTS
 - NON-ADOPTED ROAD
 - NON-ADOPTED FOOTWAY
 - AMENITY/LANDSCAPE
 - CHILDREN'S PLAY AREA
 - PRIVATE GARDEN
 - SUBSTATION
 - VISITOR CYCLE STORAGE
 - ALL PARKING TO BE ALLOCATED
 - ROOF TERRACE ACCESS FOR ALL BLOCK 1 AND BLOCK 2 RESIDENTS



The Development registered under title GLA247630 and plots 1 to 49 within have been DPA approved.

The Keeper - 03 October 2024

Keeper for the Registers of Scotland

P04	Boundary wall hatched as amenity/landscape. Airium hatch removed. Disabled parking activity space removed. Substation activity space removed.	05/08/24	HJ	GE
P03	Substation title deeds amended to reflect substation comments.	14/08/24	HJ	GE
P02	Children's Play Area added. Hatches amended. Extent of airium in Block 1 added.	06/08/24	HJ	GE
P01	Updated to reflect client comments.	15/07/24	HJ	EPH
P00	First Issue	15/04/24	HJ	ER
Rev	Description	Date	Drawn	Checked

Client
Kelvin Properties Developments Ltd

Project title
NAPIERSHALL STREET
GLASGOW

Drawing Title
MASTER TITLE PLAN


Scale	Size	Date	Drawn	Checked
1:200	A1	15/04/24	HJ	ER


Project No	Drawing No	Rev
210031	(06)/001	P04

Status
INFORMATION

0 2m 5m 10m 20m

HAUS

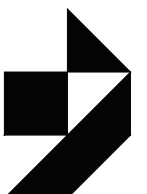

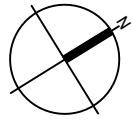

Notes
Do not scale from this drawing. All dimensions to be checked on site prior to construction and any discrepancies reported to the Architect. Copyright reserved.

PLEASE REFER TO HAUS SHEET (01)001 PROJECT REFERENCE SHEET FOR STANDARD NOTES, NAMING & DRAWINGS CONVENTIONS, ETC.

THIS DRAWING SHOULD BE PRINTED IN FULL COLOUR

KEY

- PLOT 26
- PLOT 27
- PLOT 28
- PLOT 29
- PLOT 30
- PLOT 31
- BALCONY/TERRACE
- INTERNAL CYCLE STORE
- ATRIUM

P03	Red line boundary removed	05/09/24	HJ	GE
P02	Hatches amended	06/08/24	HJ	GE
P01	Updated to reflect client comments	16/07/24	HJ	EPM
P00	First Issue	12/04/24	HJ	EPM
Rev	Description	Date	Drawn	Checked

Client
Kelvin Properties Developments Ltd

Project title
NAPIERSHALL STREET
GLASGOW


Drawing Title
B1: LEVEL 00
TITLE PLAN

Scale	Size	Date	Drawn	Checked
1:100	A2	12/04/24	HJ	EPM

Project No	Drawing No	Rev
210031	(06)121	P03

Status
INFORMATION



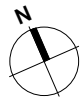


Notes
Do not scale from this drawing. All dimensions to be checked on site prior to construction and any discrepancies reported to the Architect. Copyright reserved.

PLEASE REFER TO HAUS SHEET (03)001_PROJECT REFERENCE SHEET FOR STANDARD NOTES, NAMING & DRAWING CONVENTIONS, ETC.

KEY

- PLOT 01
- PLOT 02
- PLOT 03
- PLOT 04
- PLOT 05
- BALCONY/TERRACE
- COMMON REFUSE STORE FOR BLOCK 1 AND BLOCK 2 RESIDENTS
- PUMP ROOM

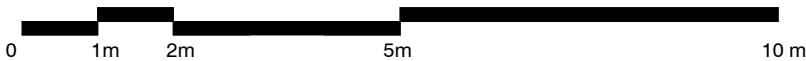

P03	Red line boundary removed	05/08/24	HJ	GE
P02	Hatch amended. Plant room annotation changed to Pump Room	06/08/24	HJ	GE
P01	Updated to reflect client comments	15/07/24	HJ	EPH
P00	First Issue	22/05/24	HJ	EPH

Rev	Description	Date	Drawn	Check
-----	-------------	------	-------	-------

Client

Kelvin Properties Developments Ltd

Project Title

NAPIERSHALL STREET
GLASGOW


Drawing Title

B2: LEVEL 00
TITLE PLAN

Scale	Size	Date	Drawn	Checked
As Indicated	A2	12/04/24	EPH	HJ

Project No	Drawing No	Rev
210031	(06)221	P03

Status
INFORMATION

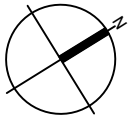

Notes
Do not scale from this drawing. All dimensions to be checked on site prior to construction and any discrepancies reported to the Architect. Copyright reserved.
PLEASE REFER TO HAUS SHEET (01)001 PROJECT REFERENCE SHEET FOR STANDARD NOTES, NAMING & DRAWINGS CONVENTIONS, ETC.

THIS DRAWING SHOULD BE PRINTED IN FULL COLOUR

KEY

- PLOT 32
- PLOT 33
- PLOT 34
- PLOT 35
- PLOT 36
- PLOT 37
- PLOT 38

P02	Red line boundary removed	05/09/24	HJ	GE
P01	Hatches amended	06/08/24	HJ	GE
P00	First Issue	12/04/24	HJ	EPM
Rev	Description	Date	Drawn	Checked

Client
Kelvin Properties Developments Ltd

Project title
NAPIERSHALL STREET
GLASGOW


Drawing Title
B1: LEVEL 01
TITLE PLAN

Scale	Size	Date	Drawn	Checked
1:100	A2	12/04/24	HJ	EPM

Project No	Drawing No	Rev
210031	(06)122	P02

Status
INFORMATION



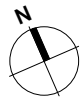

Notes
Do not scale from this drawing. All dimensions to be checked on site prior to construction and any discrepancies reported to the Architect. Copyright reserved.

PLEASE REFER TO HAUS SHEET (03)001_PROJECT REFERENCE SHEET FOR STANDARD NOTES, NAMING & DRAWING CONVENTIONS, ETC.

KEY

- PLOT 06
- PLOT 07
- PLOT 08
- PLOT 09
- PLOT 10
- PLOT 11
- PLOT 12
- BALCONY/TERRACE

P02	Red line boundary removed	05/08/24	HJ	GE
P01	Hatches amended	06/08/24	HJ	GE
P00	First Issue	22/05/24	HJ	EPM
Rev	Description	Date	Drawn	Check

Client
Kelvin Properties Developments Ltd

Project Title
NAPIERSHALL STREET
GLASGOW


Drawing Title
B2: LEVEL 01
TITLE PLAN

Scale	Size	Date	Drawn	Checked
As indicated	A2	12/04/24	HJ	EPM

Project No	Drawing No	Rev
210031	(06)222	P02

Status
INFORMATION



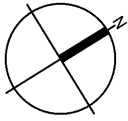

Notes
Do not scale from this drawing. All dimensions to be checked on site prior to construction and any discrepancies reported to the Architect. Copyright reserved.

PLEASE REFER TO HAUS SHEET (01)001 PROJECT REFERENCE SHEET FOR STANDARD NOTES, NAMING & DRAWINGS CONVENTIONS, ETC.

THIS DRAWING SHOULD BE PRINTED IN FULL COLOUR

KEY

- PLOT 39
- PLOT 40
- PLOT 41
- PLOT 42
- PLOT 43
- PLOT 44
- PLOT 45

P02	Red line boundary removed	05/09/24	HJ	GE
P01	Hatches amended	06/08/24	HJ	GE
P00	First Issue	12/04/24	HJ	EPM
Rev	Description	Date	Drawn	Checked

Client
Kelvin Properties Developments Ltd

Project title
NAPIERSHALL STREET
GLASGOW


Drawing Title
B1: LEVEL 02
TITLE PLAN

Scale	Size	Date	Drawn	Checked
1:100	A2	12/04/24	HJ	EPM

Project No	Drawing No	Rev
210031	(06)123	P02

Status
INFORMATION



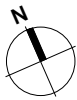

Notes
Do not scale from this drawing. All dimensions to be checked on site prior to construction and any discrepancies reported to the Architect. Copyright reserved.

PLEASE REFER TO HAUS SHEET (03)001_PROJECT REFERENCE SHEET FOR STANDARD NOTES, NAMING & DRAWING CONVENTIONS, ETC.

KEY

- PLOT 13
- PLOT 14
- PLOT 15
- PLOT 16
- PLOT 17
- PLOT 18
- PLOT 19
- BALCONY/TERRACE



P02	Red line boundary removed	05/08/24	HJ	GE
P01	Hatches amended	06/08/24	HJ	GE
P00	First Issue	22/05/24	HJ	EPH
Rev	Description	Date	Drawn	Check

Client
Kelvin Properties Developments Ltd

Project Title
NAPIERSHALL STREET
GLASGOW



Drawing Title
B2: LEVEL 02
TITLE PLAN

Scale	Size	Date	Drawn	Checked
As Indicated	A2	12/04/24	HJ	EPH

Project No	Drawing No	Rev
210031	(06)223	P02

Status
INFORMATION



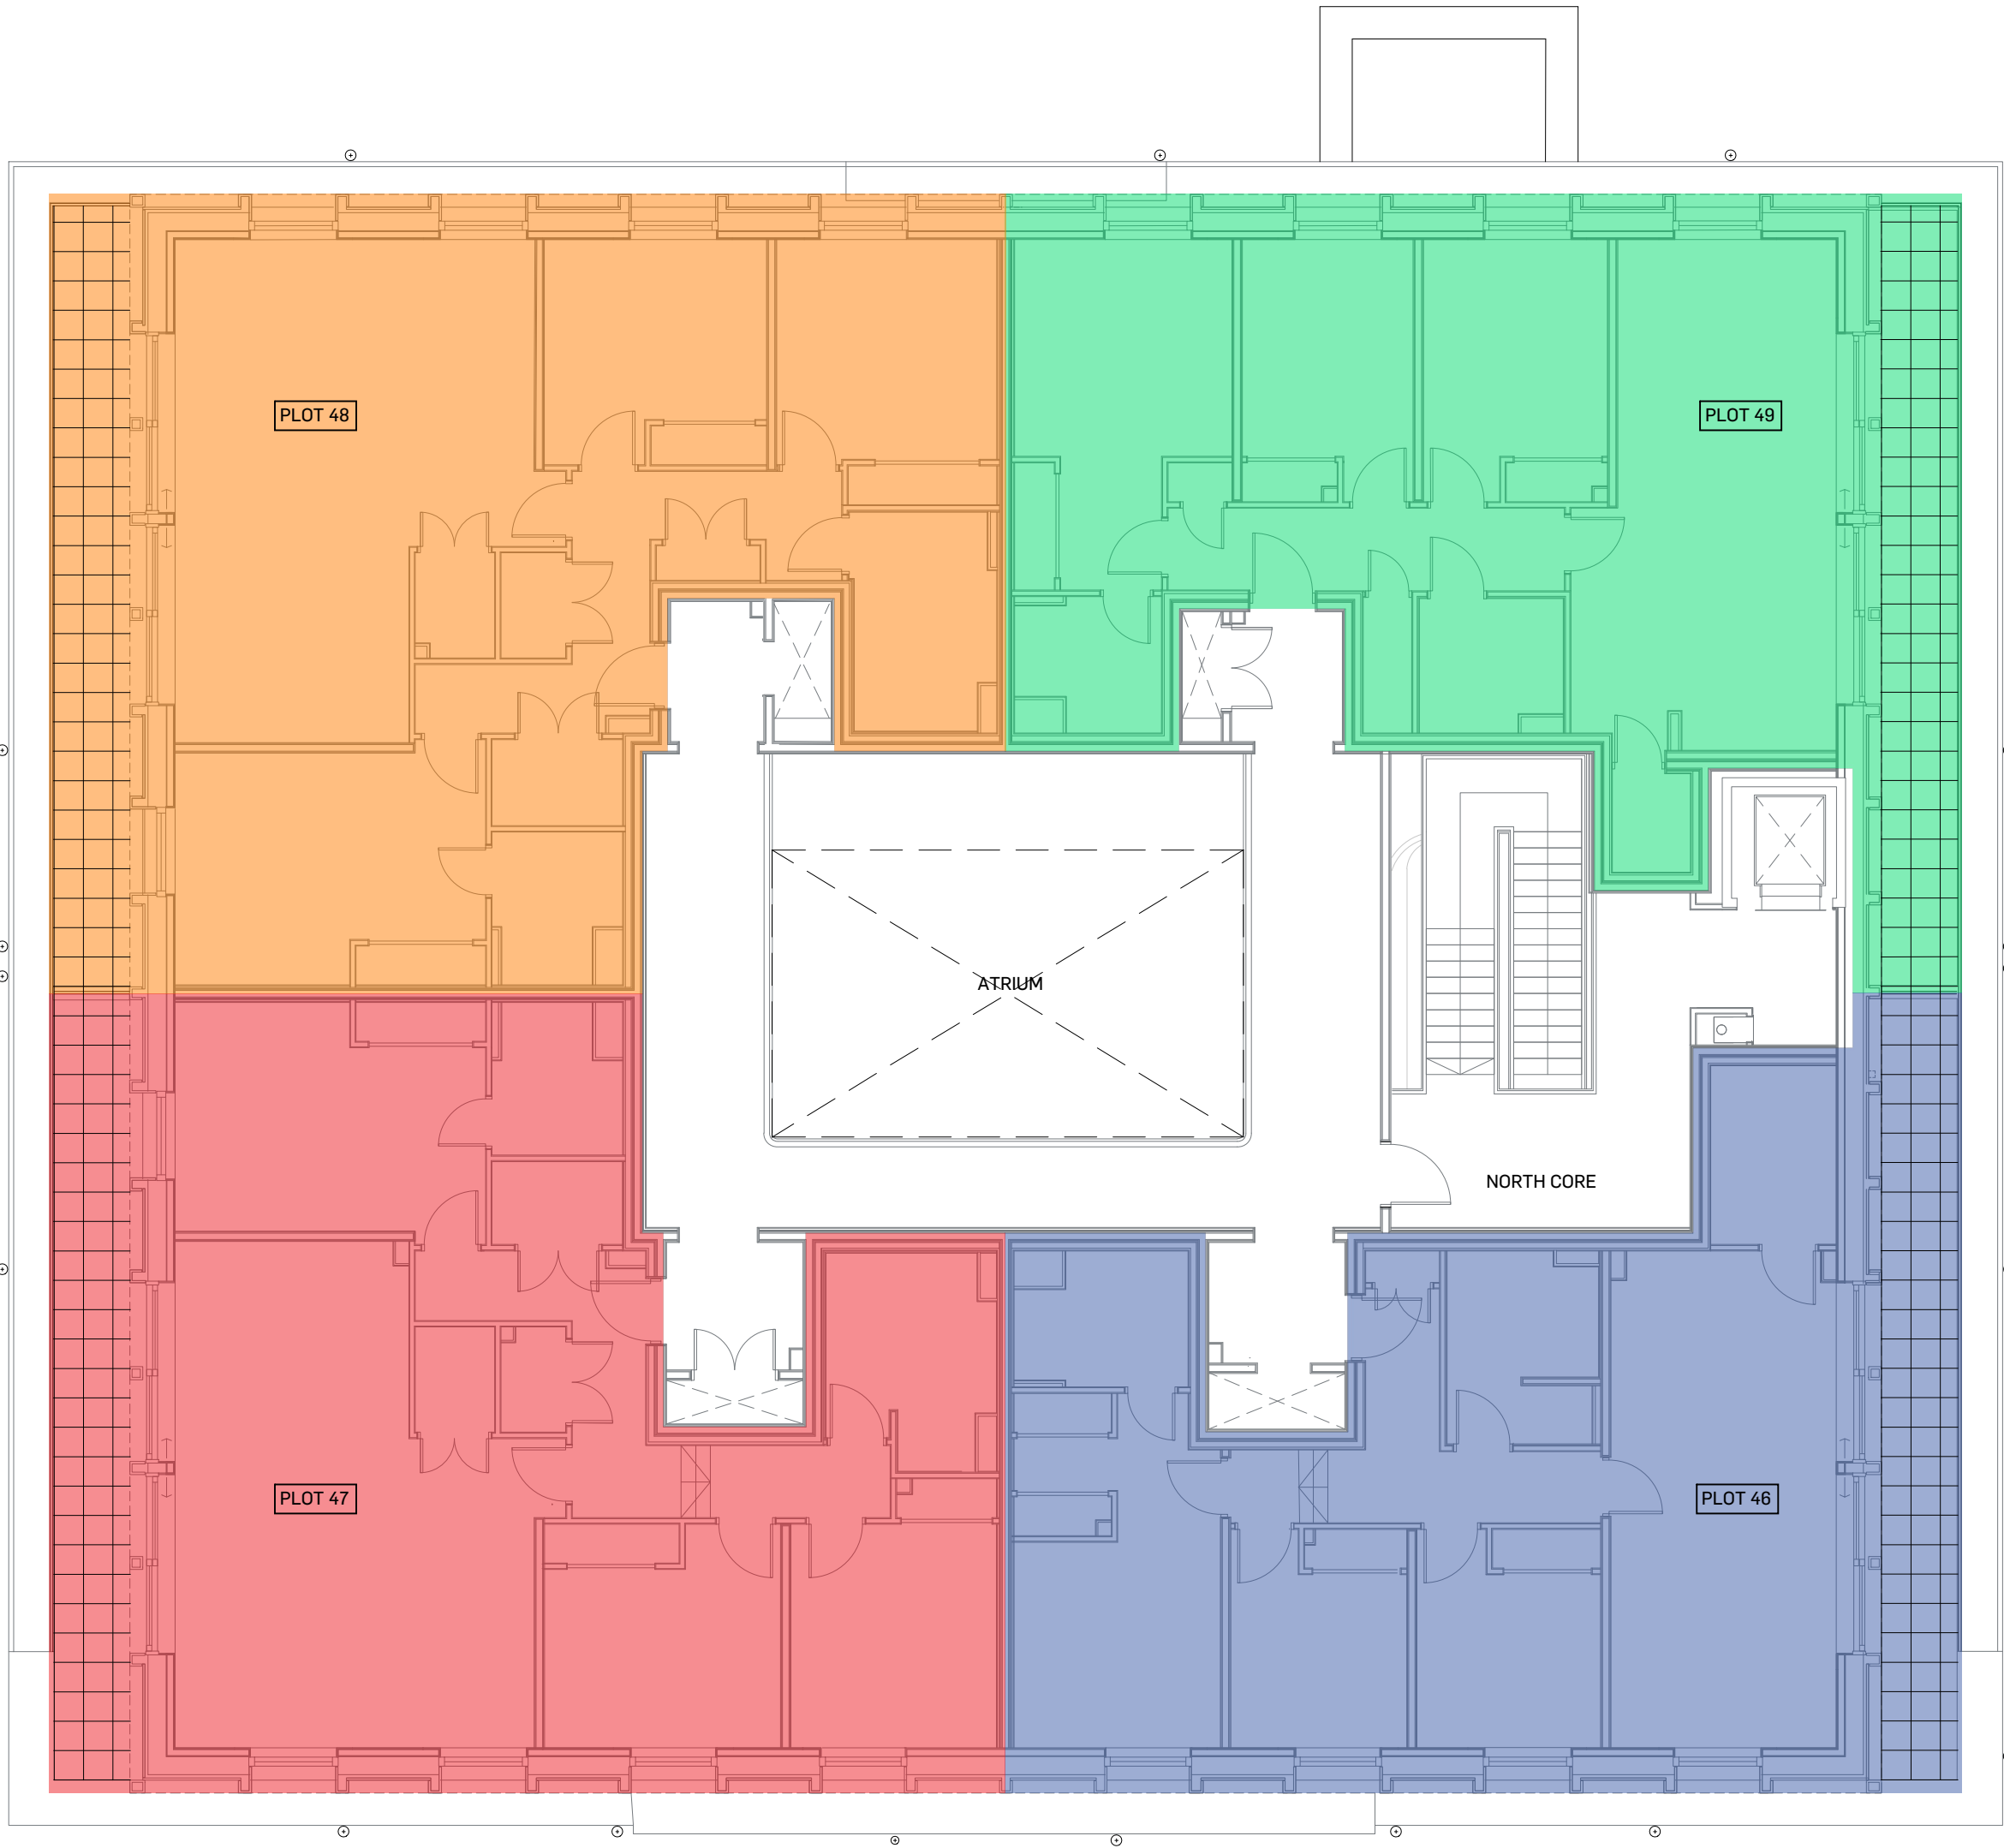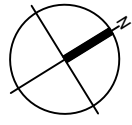

Notes
Do not scale from this drawing. All dimensions to be checked on site prior to construction and any discrepancies reported to the Architect. Copyright reserved.

PLEASE REFER TO HAUS SHEET (01)001 PROJECT REFERENCE SHEET FOR STANDARD NOTES, NAMING & DRAWINGS CONVENTIONS, ETC.

THIS DRAWING SHOULD BE PRINTED IN FULL COLOUR

KEY

- PLOT 46
- PLOT 47
- PLOT 48
- PLOT 49
- BALCONY/TERRACE

P02	Red line boundary removed	05/09/24	HJ	GE
P01	Hatches amended	06/08/24	HJ	GE
P00	First Issue	12/04/24	HJ	EPM
Rev	Description	Date	Drawn	Checked

Client
Kelvin Properties Developments Ltd

Project title
NAPIERSHALL STREET
GLASGOW


Drawing Title
B1: LEVEL 03
TITLE PLAN

Scale	Size	Date	Drawn	Checked
1:100	A2	12/04/24	HJ	EPM

Project No	Drawing No	Rev
210031	(06)124	P02

Status
INFORMATION



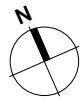

Notes
Do not scale from this drawing. All dimensions to be checked on site prior to construction and any discrepancies reported to the Architect. Copyright reserved.

PLEASE REFER TO HAUS SHEET (03)001_PROJECT REFERENCE SHEET FOR STANDARD NOTES, NAMING & DRAWING CONVENTIONS, ETC.

KEY

- PLOT 20
- PLOT 21
- PLOT 22
- PLOT 23
- PLOT 24
- PLOT 25
- BALCONY/TERRACE

P02	Red line boundary removed	05/08/24	HJ	GE
P01	Hatches amended	06/08/24	HJ	GE
P00	First Issue	22/05/24	HJ	EPM
Rev	Description	Date	Drawn	Check

Client
Kelvin Properties Developments Ltd


Project Title
NAPIERSHALL STREET
GLASGOW

Drawing Title
B2: LEVEL 03
TITLE PLAN

Scale	Size	Date	Drawn	Checked
As Indicated	A2	12/04/24	HJ	EPM

Project No	Drawing No	Rev
210031	(06)224	P02

Status
INFORMATION

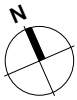

Notes
Do not scale from this drawing. All dimensions to be checked on site prior to construction and any discrepancies reported to the Architect. Copyright reserved.

PLEASE REFER TO HAUS SHEET (03)001_PROJECT REFERENCE SHEET FOR STANDARD NOTES, NAMING & DRAWING CONVENTIONS, ETC.


KEY



PV Panel Location



Block 2 Rooftop Amenity With Shared Access for Block 1 Residents

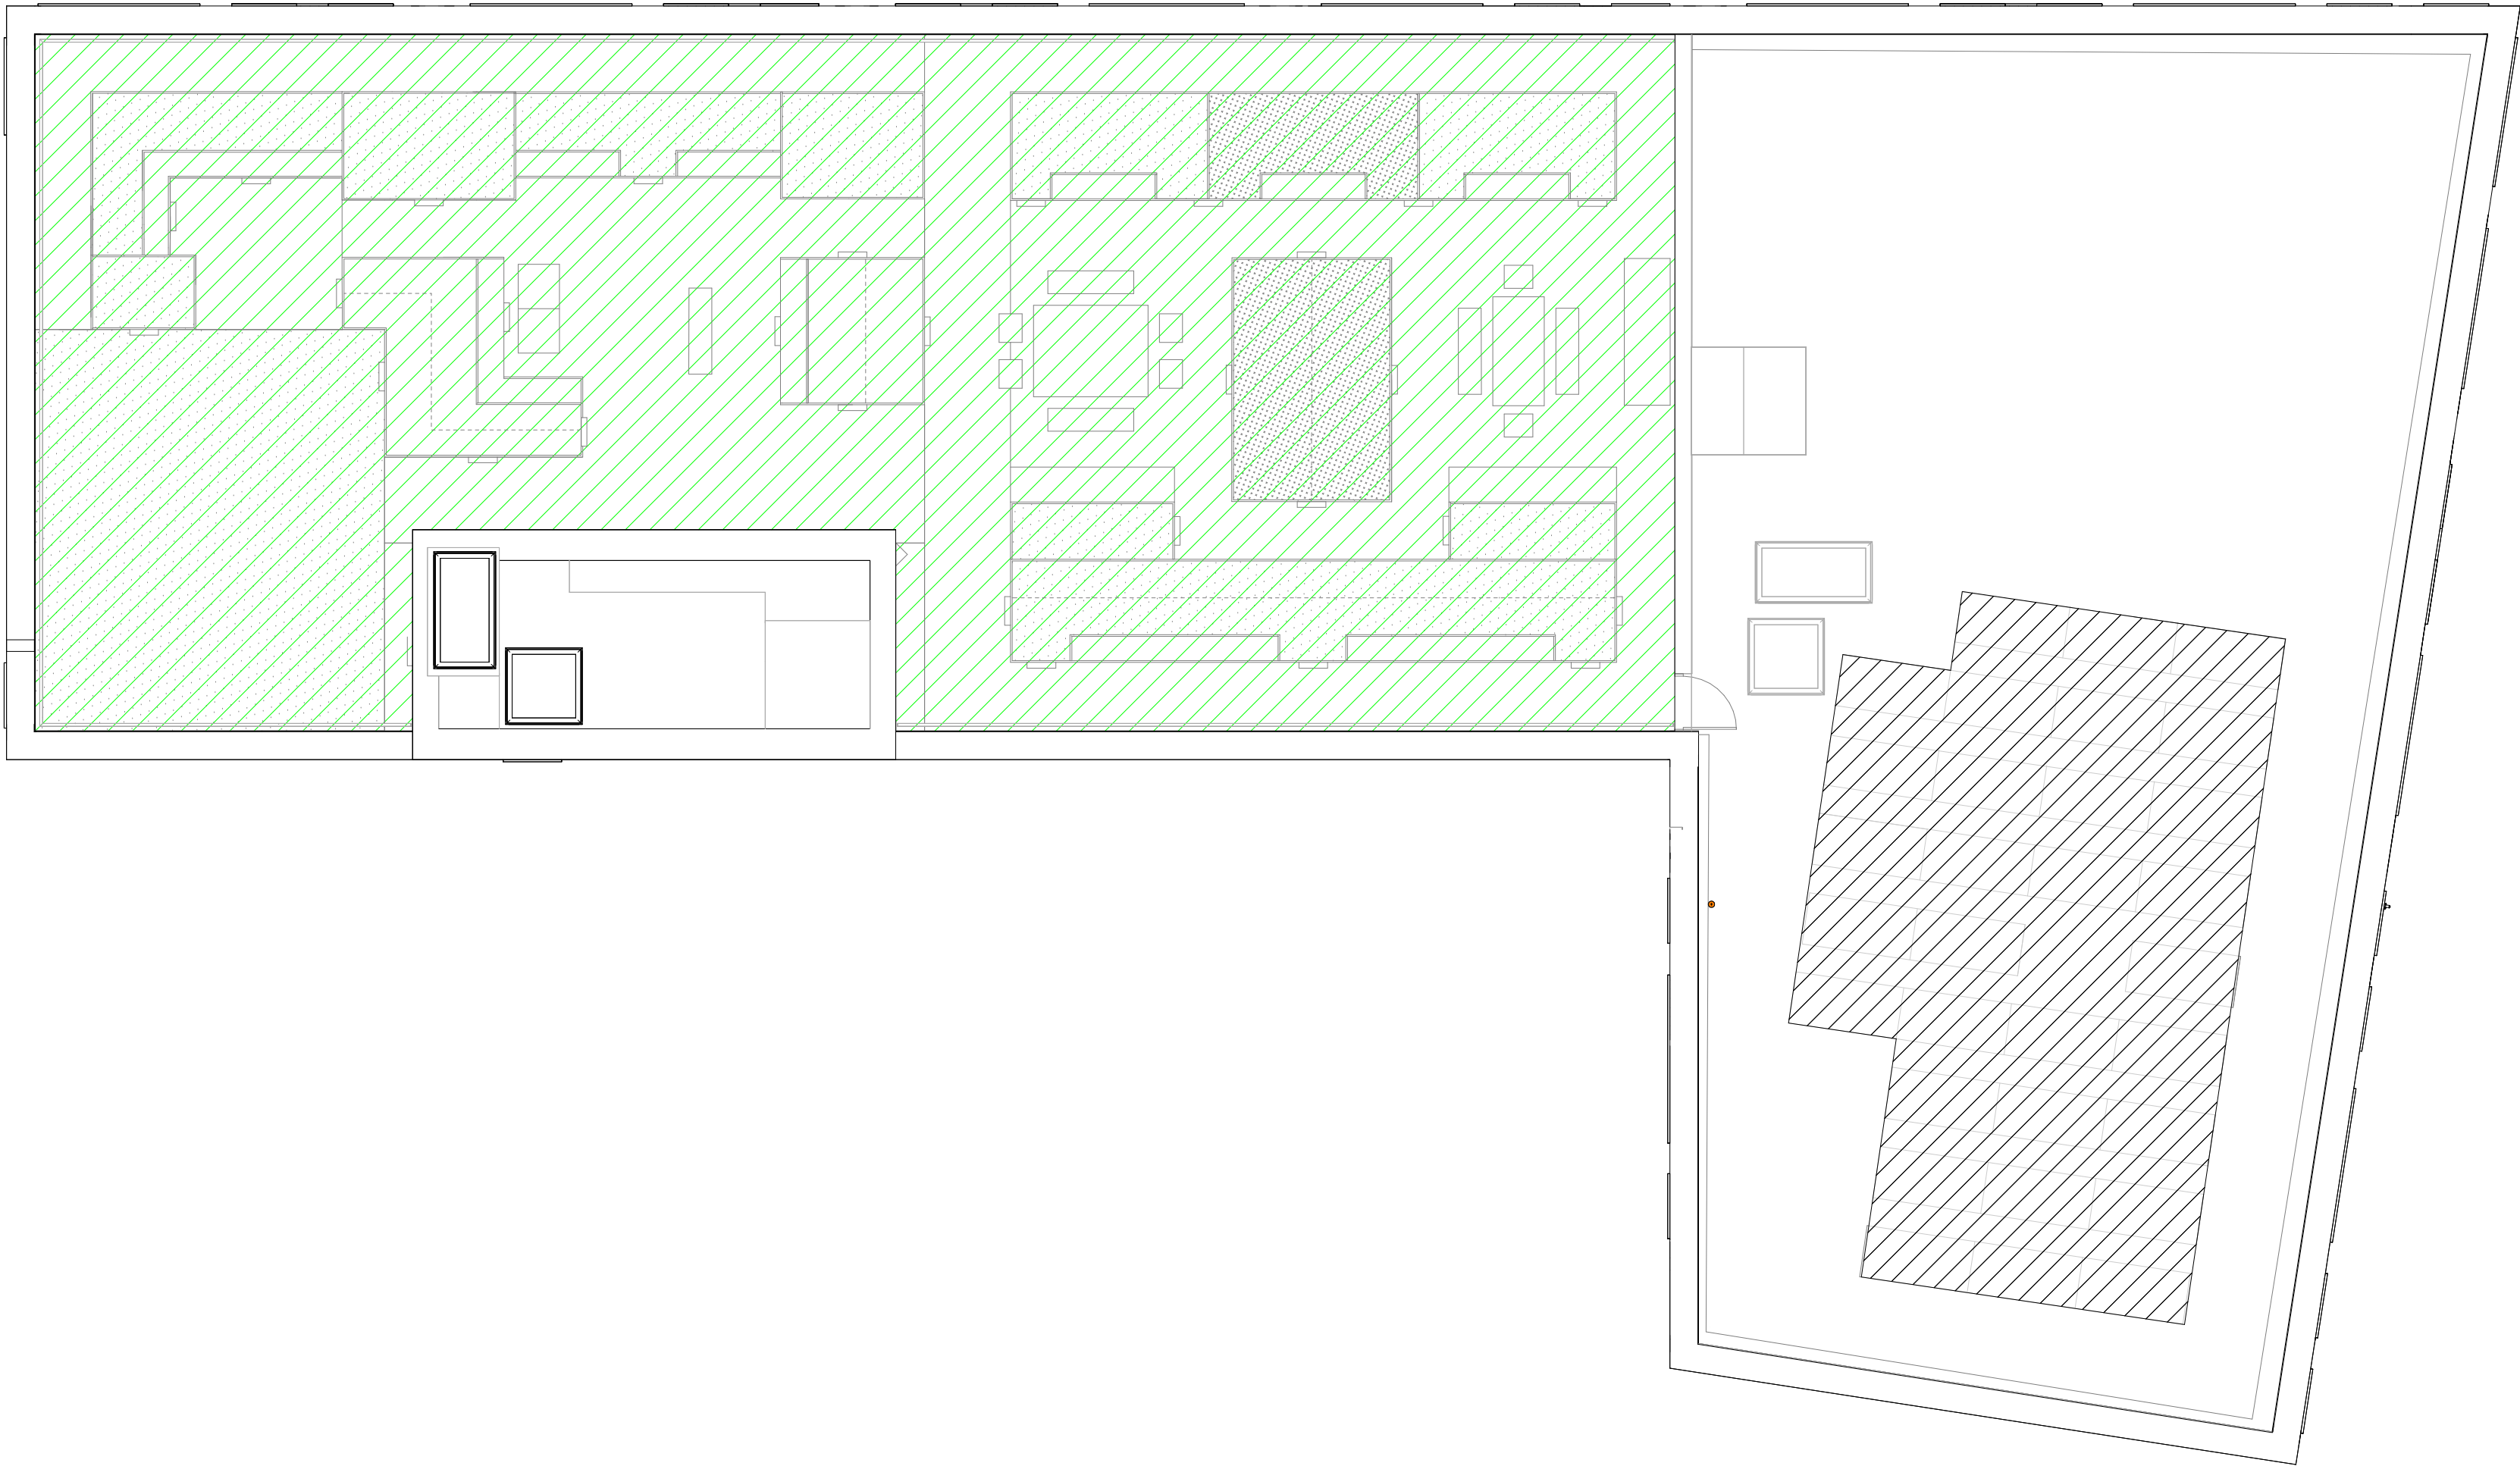

P01	PV Panels Updated to Circotech Layout	26/08/24	HJ	GE
P00	First Issue	15/07/24	HJ	EPH
Rev	Description	Date	Drawn	Check

Client
Kelvin Properties Developments Ltd

Project Title
NAPIERSHALL STREET
GLASGOW



Drawing Title
B2: ROOF LEVEL
TITLE PLAN

Scale	Size	Date	Drawn	Checked
As Indicated	A2	15/07/24	HJ	EPH

Project No	Drawing No	Rev
210031	(06)225	P01

Status
INFORMATION



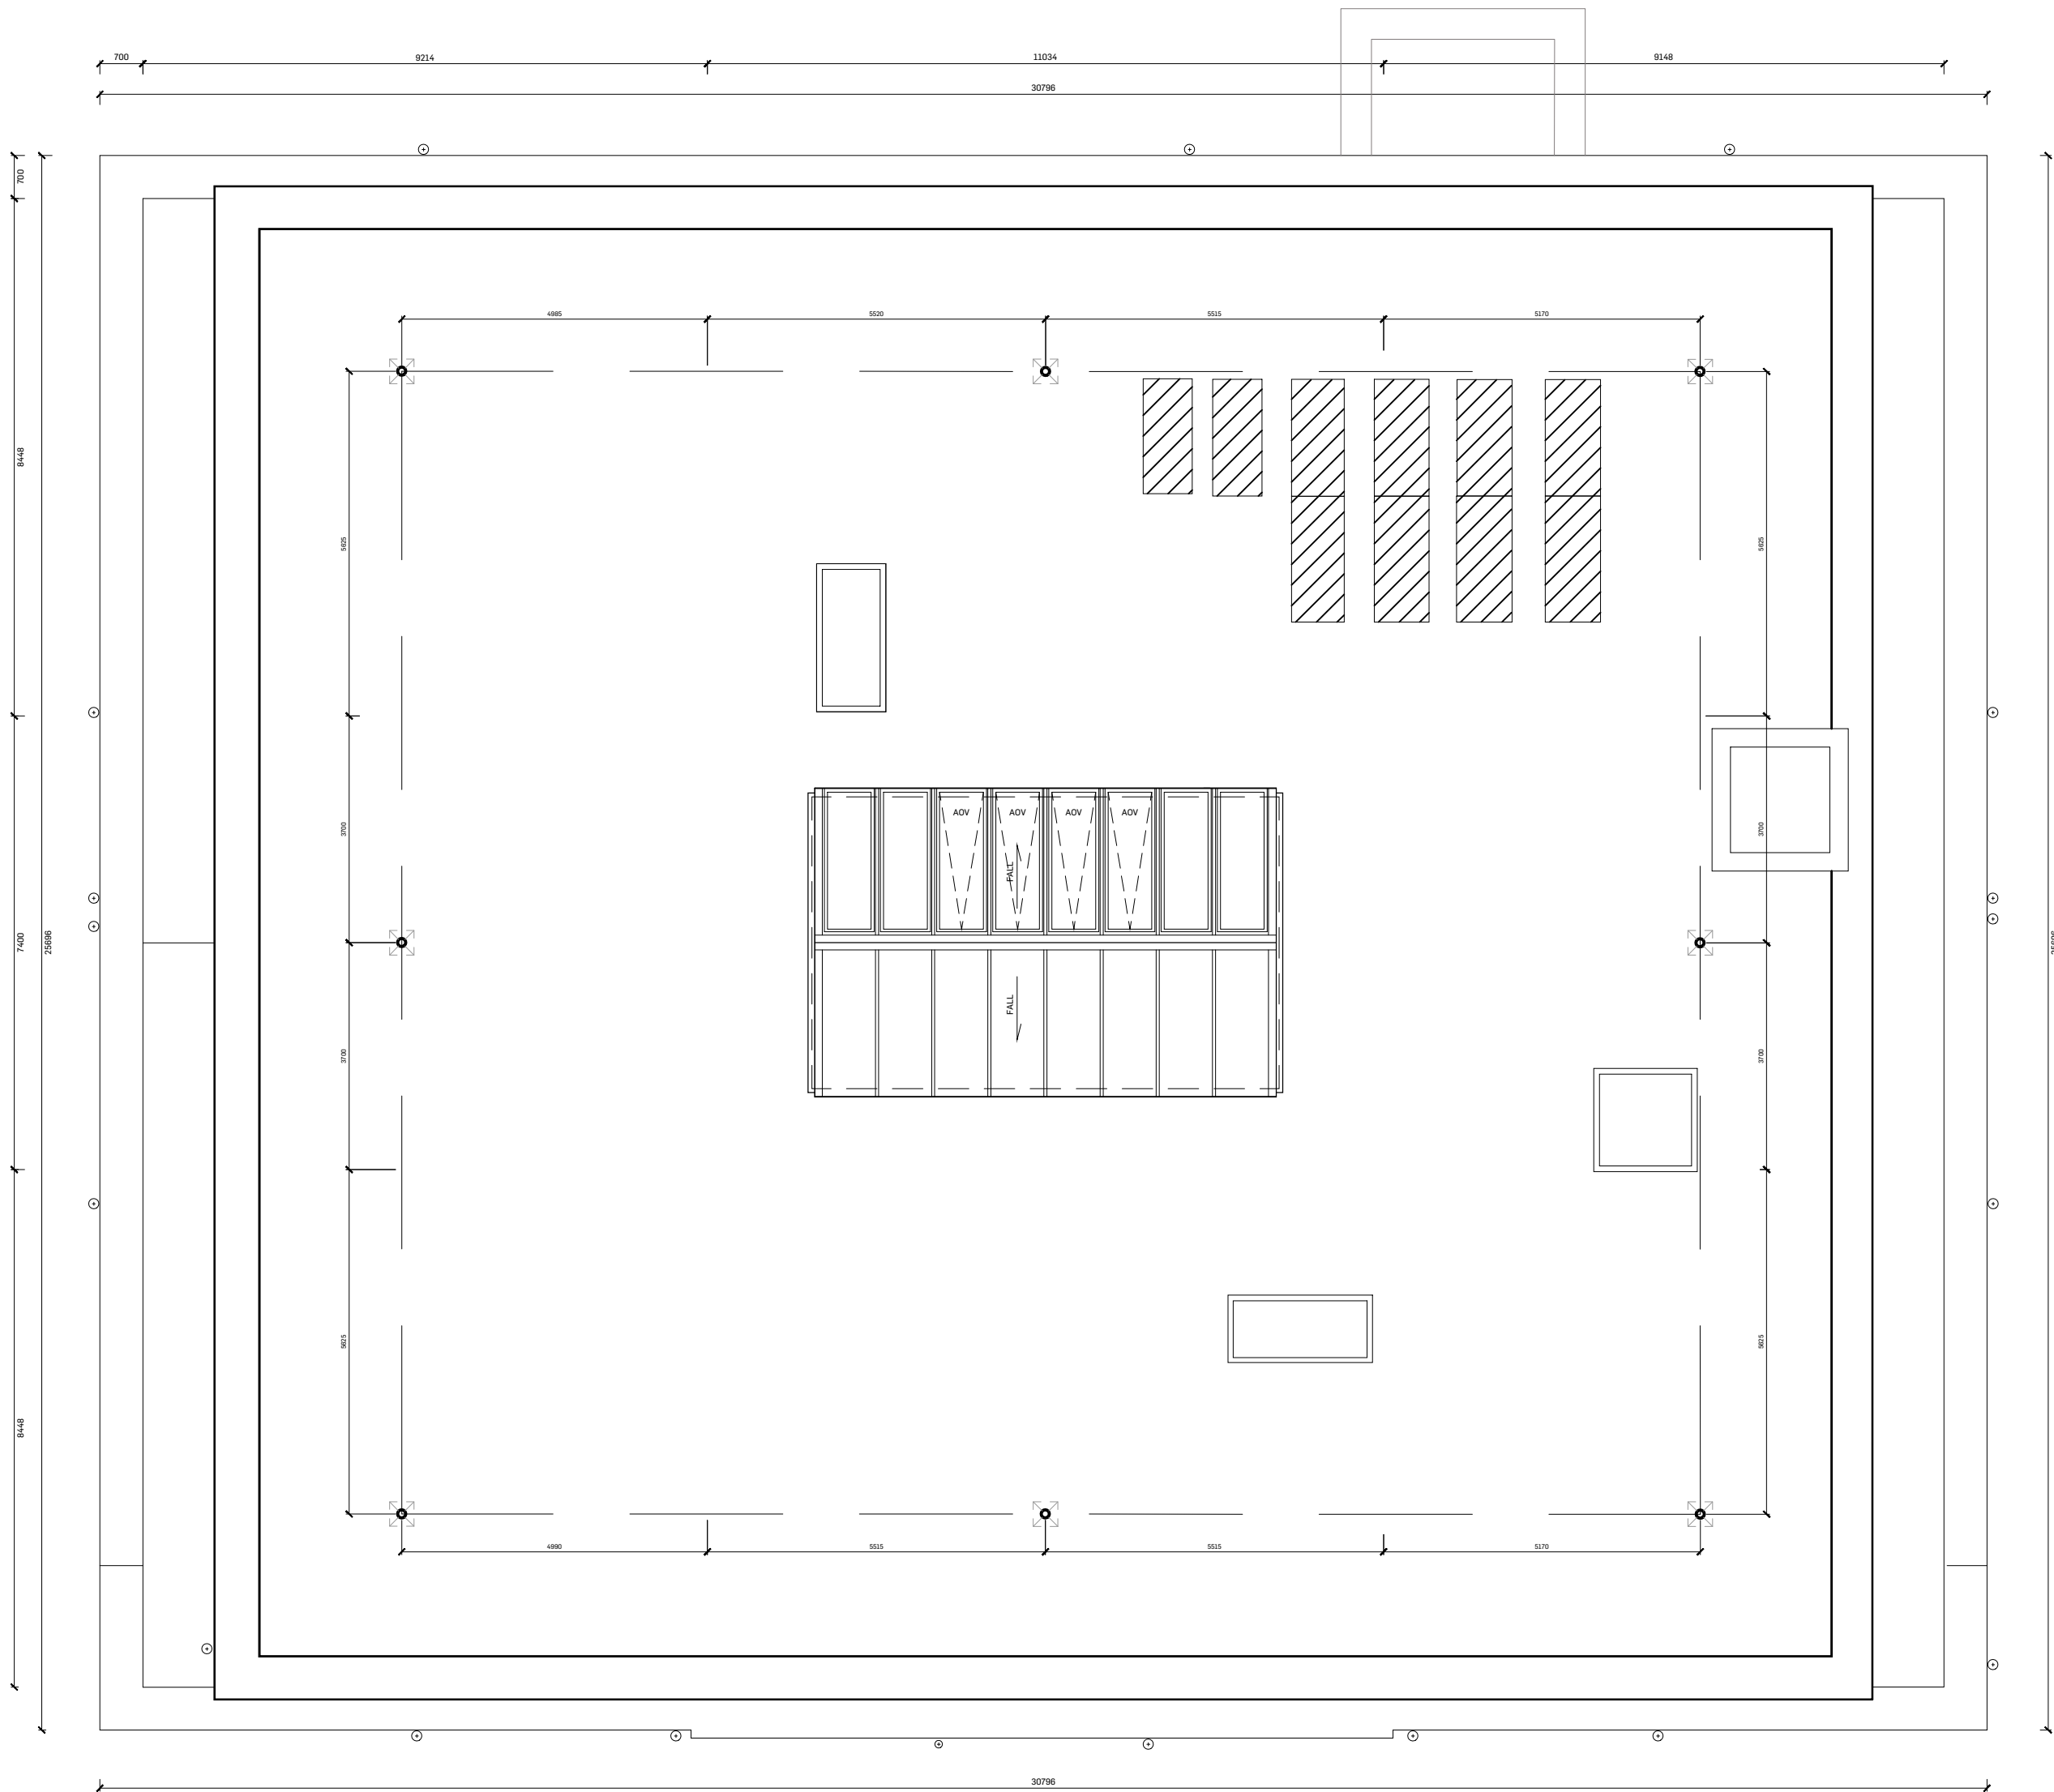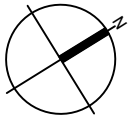

Notes
Do not scale from this drawing. All dimensions to be checked on site prior to construction and any discrepancies reported to the Architect. Copyright reserved.

PLEASE REFER TO HAUS SHEET (01)001 PROJECT REFERENCE SHEET FOR STANDARD NOTES, NAMING & DRAWINGS CONVENTIONS, ETC.

THIS DRAWING SHOULD BE PRINTED IN FULL COLOUR

KEY

 PV Panel Location

P01	PV Panel Location Updated to Circotech Layout	26/08/24	HJ	GE
P00	First Issue	15/07/24	HJ	EPM
Rev	Description	Date	Drawn	Checked

Client
Kelvin Properties Developments Ltd

Project title
NAPIERSHALL STREET
GLASGOW


Drawing Title
B1: ROOF LEVEL
TITLE PLAN

Scale	Size	Date	Drawn	Checked
1:100	A2	15/07/24	HJ	EPM

Project No	Drawing No	Rev
210031	(06)125	P01


Status
INFORMATION



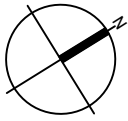

Notes
Do not scale from this drawing. All dimensions to be checked on site prior to construction and any discrepancies reported to the Architect. Copyright reserved.

PLEASE REFER TO HAUS SHEET (01)001 PROJECT REFERENCE SHEET FOR STANDARD NOTES, NAMING & DRAWINGS CONVENTIONS, ETC.

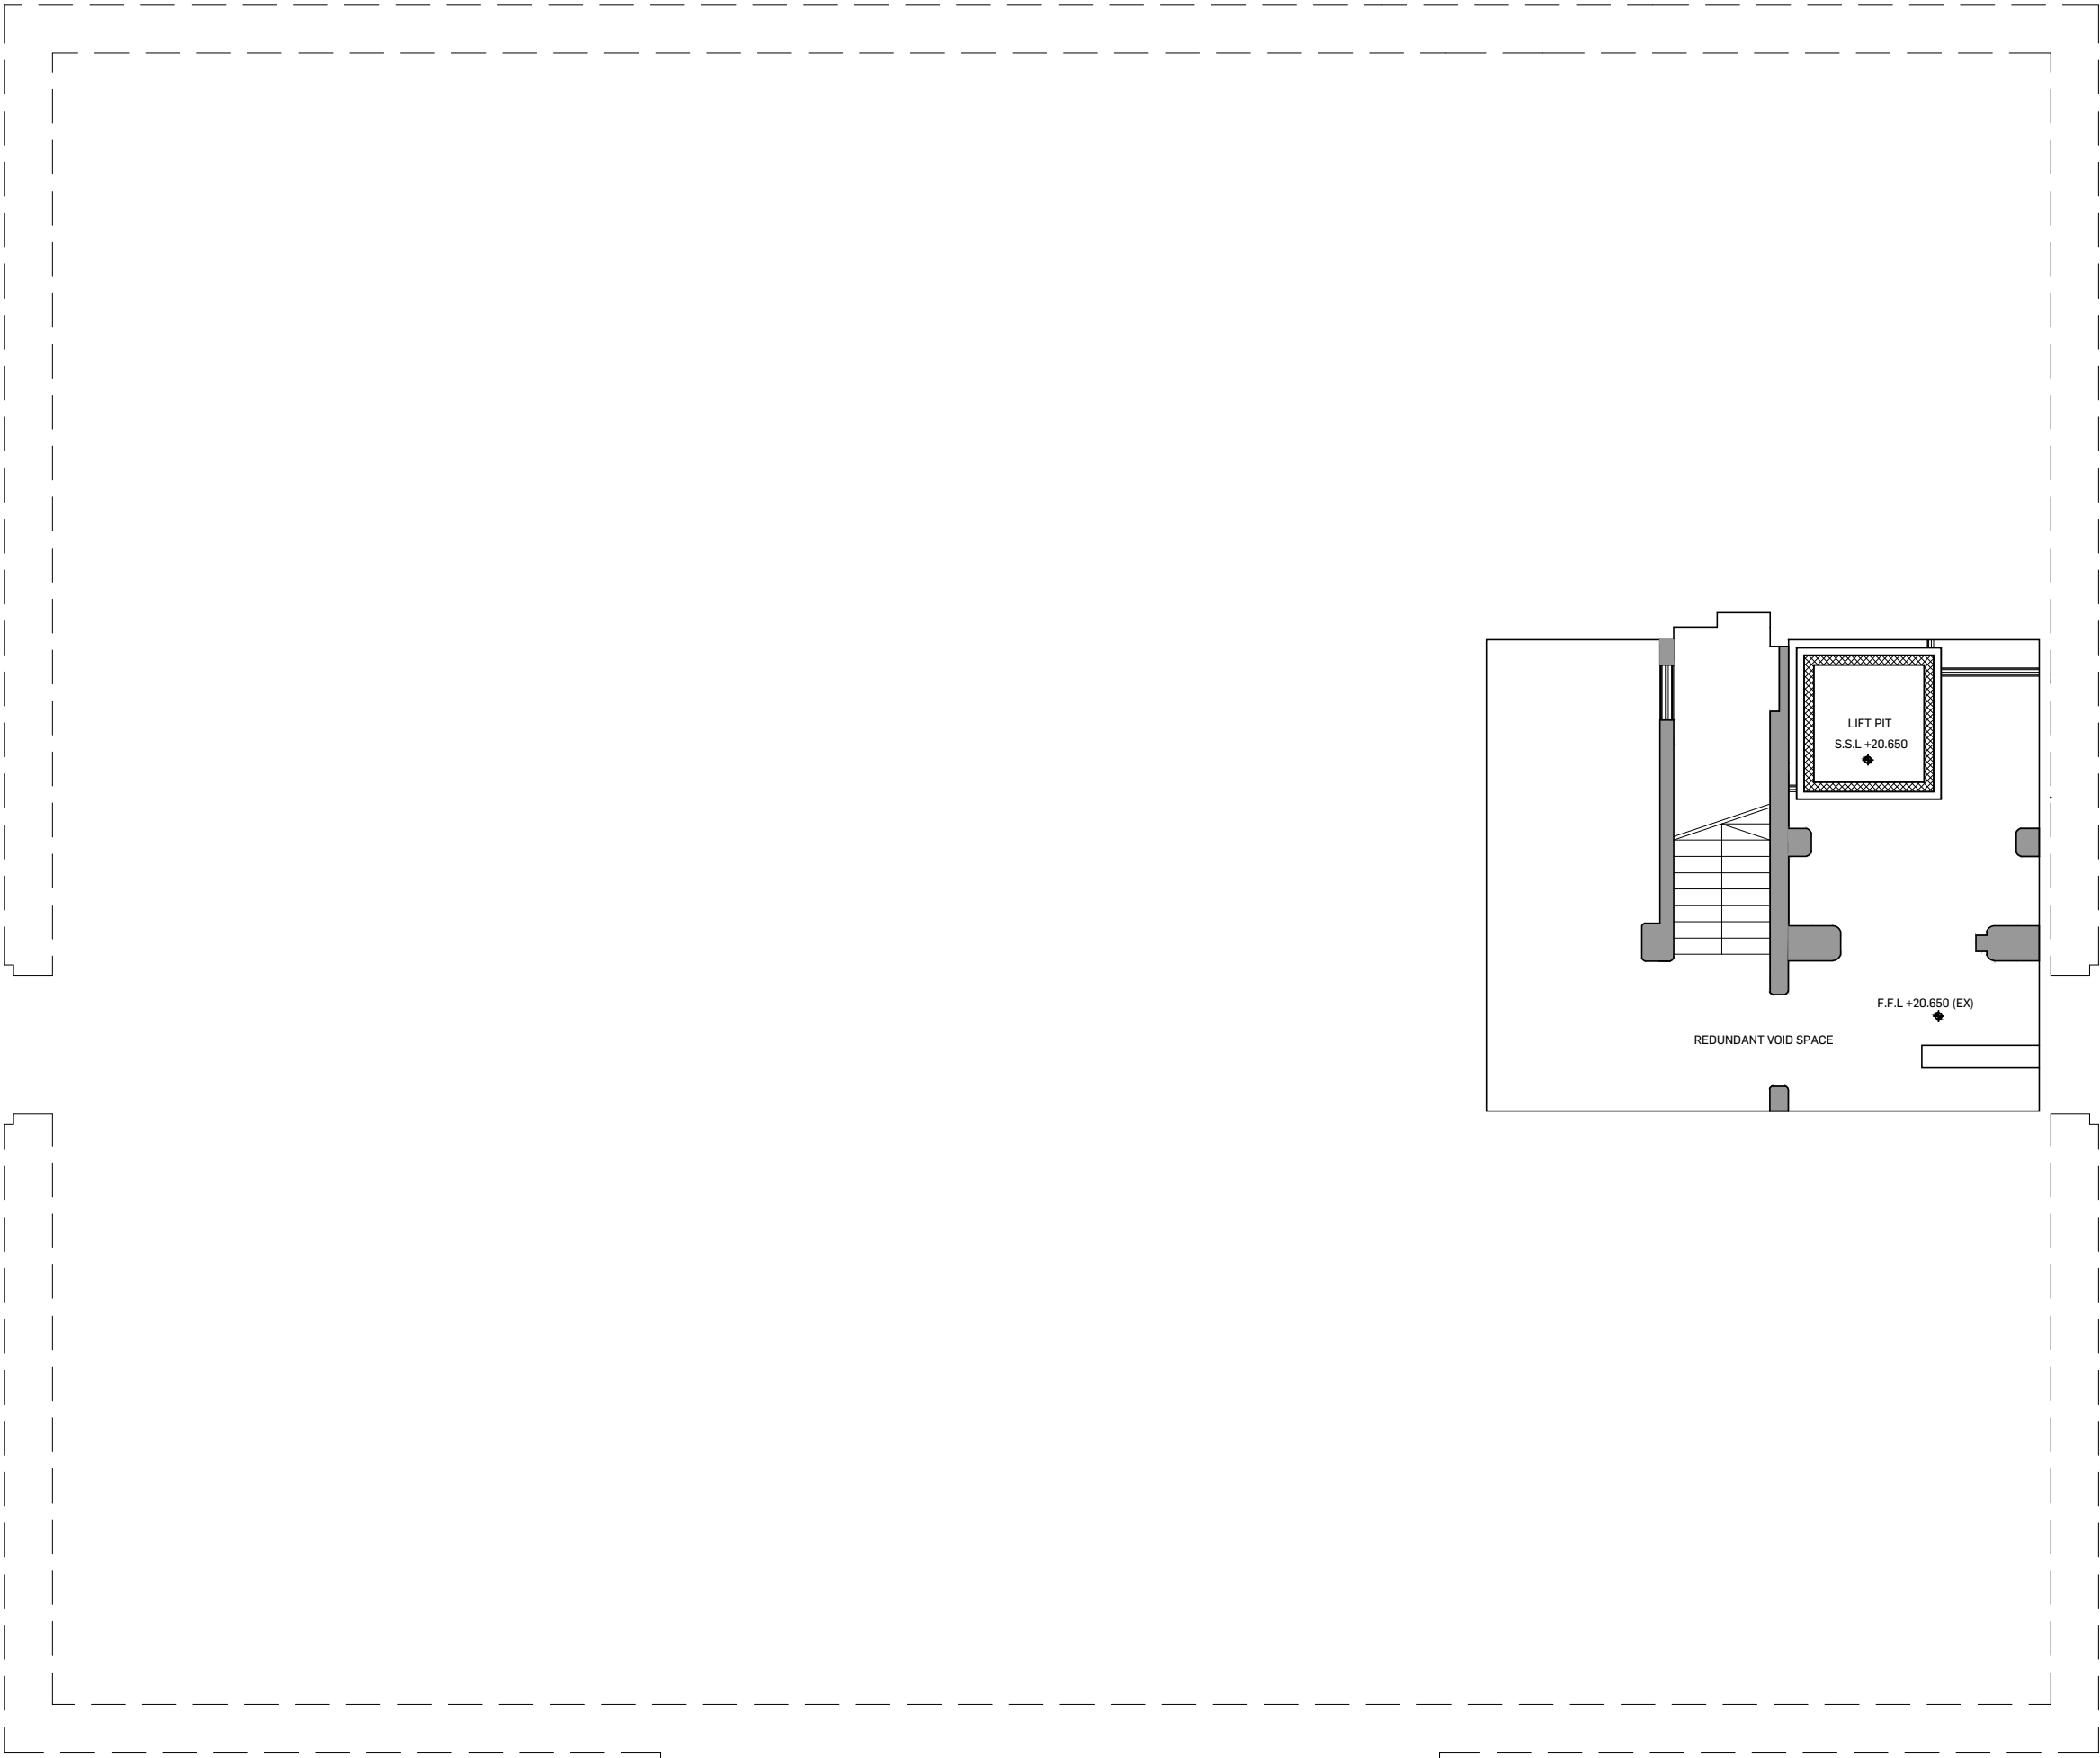

P00	First Issue	26/09/24	HJ	GE
Rev	Description	Date	Drawn	Checked

Client
Kelvin Properties Developments Ltd

Project title
NAPIERSHALL STREET
GLASGOW

Drawing Title
B1: BASEMENT LEVEL
TITLE PLAN

Scale	Size	Date	Drawn	Checked
1:100	A2	26/09/24	HJ	GE

Project No	Drawing No	Rev
210031	(06)120	P00

Status
INFORMATION

