

Keeper for the Registers of Scotland

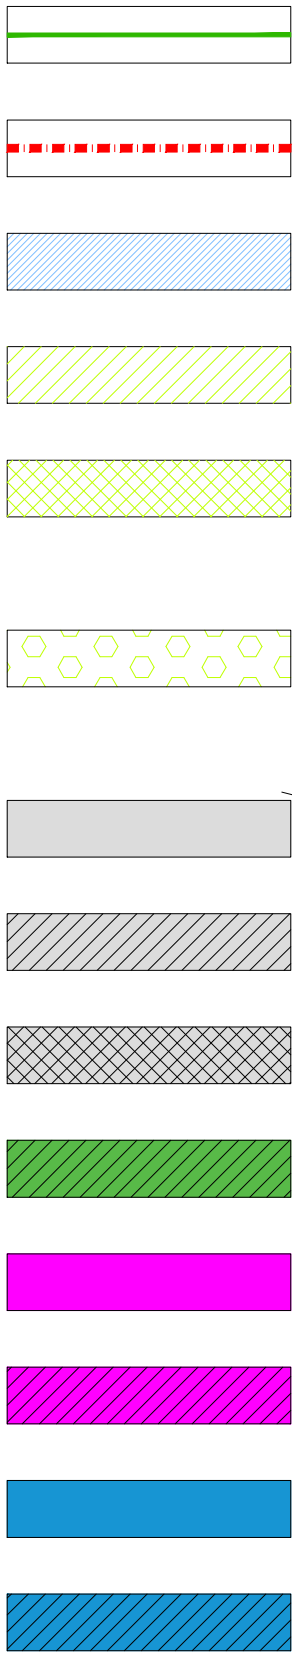

SCOTIA

SCOTIA HOMES
Balmacassie, Ellon, AB41 8QR Tel: 01358 722441
Kingsmuir, Forfar, DD8 2NS Tel: 01307 466161
www.scotia-homes.co.uk

Disclaimer: Do not scale from this drawing.
All contractors must work only to figured dimensions shown all of which are to be checked on site.
Copyright of this drawing subsists with Scotia Homes (Holdings) Ltd.

LEGEND:

- Development Boundary
- Boundary of Cadastral Unit
- Boundary Of Block
- Public Open Space - Factor Maintained
- Public Open Space - Factor Maintained
Plot to have Servitude Right of Access
- Area of land to be transferred to
Aberdeenshire Council.
(area to be factor maintained as public
open space up to date of land transfer)
- Private Road - Factor Maintained
- Private Footpath - Factor Maintained
- Bin Collection Point - Factor Maintained
- Service Strip - Factor Maintained
- Electric Sub Station
- land to be transferred to ENC
- Servitude access for ENC - Factor Maintained
- SUDS basin to be vested by Scottish Water
- Factor Maintained (above ground only)
- Servitude access for Scottish Water -
Factor Maintained



Rev	Details	Date
Project Title		
Drawing Title		
Issued For		
Project No	Drawing No	Rev
1074 - 910-DPA-003		
-		
Drawn By	CG	Checked By
Date	08/10/2024	Scale
		1:250 at A1



SCOTIA HOMES
Balmacastle, Ellon, AB41 8QR
Kingsmuir, Forfar, DD8 2NS
Tel: 01358 722441
Tel: 01307 466161
www.scotia-homes.co.uk

Disclaimer: Do not scale from this drawing.
All contractors must work only to figured dimensions shown all of which are to be checked on site.
Copyright of this drawing remains with Scotia Homes (Holdings) Ltd.

LEGEND:

Development Boundary

Boundary of Cadastral Unit

Boundary Of Block

Public Open Space - Factor Maintained

Public Open Space - Factor Maintained
Plot to have Servitude Right of Access

Area of land to be transferred to
Aberdeenshire Council.
(area to be factor maintained as public
open space up to date of land transfer)

Private Road - Factor Maintained

Private Footpath - Factor Maintained

Bin Collection Point - Factor Maintained

Service Strip - Factor Maintained

Electric Sub Station
- land to be transferred to ENC

Servitude access for ENC - Factor Maintained

SUDS basin to be vested by Scottish Water
- Factor Maintained (above ground only)

Servitude access for Scottish Water -
Factor Maintained



Rev	Details	Date
Project Title		
Drawing Title		
Issued For		
Project No	Drawing No	Rev
1074 - 910-DPA-002		
-		
Drawn By	CG	Checked By
Date	08/10/2024	Scale
		1:250 at A1



SCOTIA HOMES

Balmacastle, Ellon, AB41 8QR
Kingsmuir, Forfar, DD8 2NS

Tel: 01358 722441
Tel: 01307 466161

www.scotia-homes.co.uk

Disclaimer: Do not scale from this drawing. All contractors must work only to figured dimensions shown all of which are to be checked on site. Copyright of this drawing remains with Scotia Homes (Holdings) Ltd.