


All levels and dimensions to be checked on site prior to construction / fabrication; report discrepancies immediately. Do not scale dimensions from this drawings. This drawing is copyright protected.

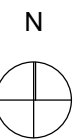

- Key
- Factored Open Space
 - Road – Adopted
 - Road – Factor
 - Footpath – Adopted
 - Footpath – Common to development
 - Parking space. Adopted, non allocated
 - Parking space factored.
 - Private path common to plots 19–21, 24
 - Private path to plot 24. Servitude right for plot 23
 - Private paths common to plots 58 – 70
 - Land common to plots 15 – 18
 - Land common to plots 50 – 53
 - Land common to plots 58 – 60
 - Land common to plots 68 – 70
 - Kingdom Housing Association
 - Scottish Water
 - 2m BT wayleave for overhead cables
 - Line of acoustic fence




Rev	Date	Reason for issue	By	Chk
J	04/06/26	Secondary spaces for plots 54 and 63 swapped	RTB	TJ
G	26/01/26	Paths to plots 58-60 and 68-70 amended	RTB	TJ
H	30/09/25	Parking added to side of plot 22 as per RCC and plotworks	RTB	TJ
F	23/07/25	Paths legend to plots 19-21, 23, 24 amended	RTB	EMc
E	29/01/25	Parking bays plot 15-25 amended	RTB	TJ
D	16/06/23	Parking bays plot 7 / 54 amended	RTB	TJ
C	16/05/23	Parking bay next to plot 26 amended	JW	RTB
B	06/04/22	Common space and parking amended	RTB	Emc
A	11/03/22	Parking allocation amended to school site, plot 22 & 23 noted	JW	RTB

The Development registered under title FFE134824 and plots 13, 21, and 58 to 70 within have been DPA approved.

The Keeper – 31 July 2026

Keeper for the Registers of Scotland



Do not scale drawings. Dimensions govern.
All dimensions to be checked on site before proceeding with the work.
Whiteburn shall be notified in writing of any discrepancies.

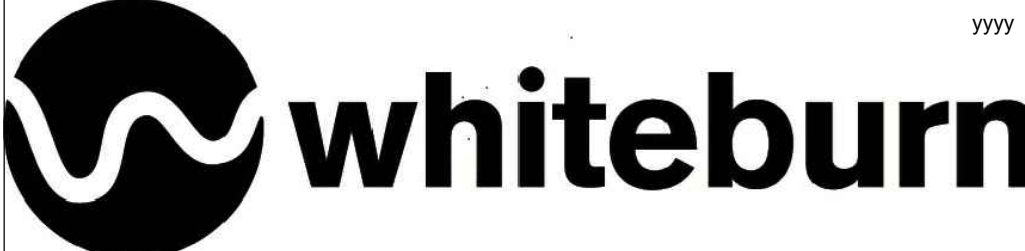

Clock Tower
1 Jackson's Entry
Edinburgh EH8 8PJ
T +44 (0)131 558 2710

www.whiteburn.co.uk

Client:	NA
Project:	Viewforth High School Kirkcaldy
Drawing:	Site Development Plan Deed Plan
Scale:	1:500 @ A1
Purpose of issue:	DOC
Drawn by:	JW
Drawing No:	VF/LG/10
J	

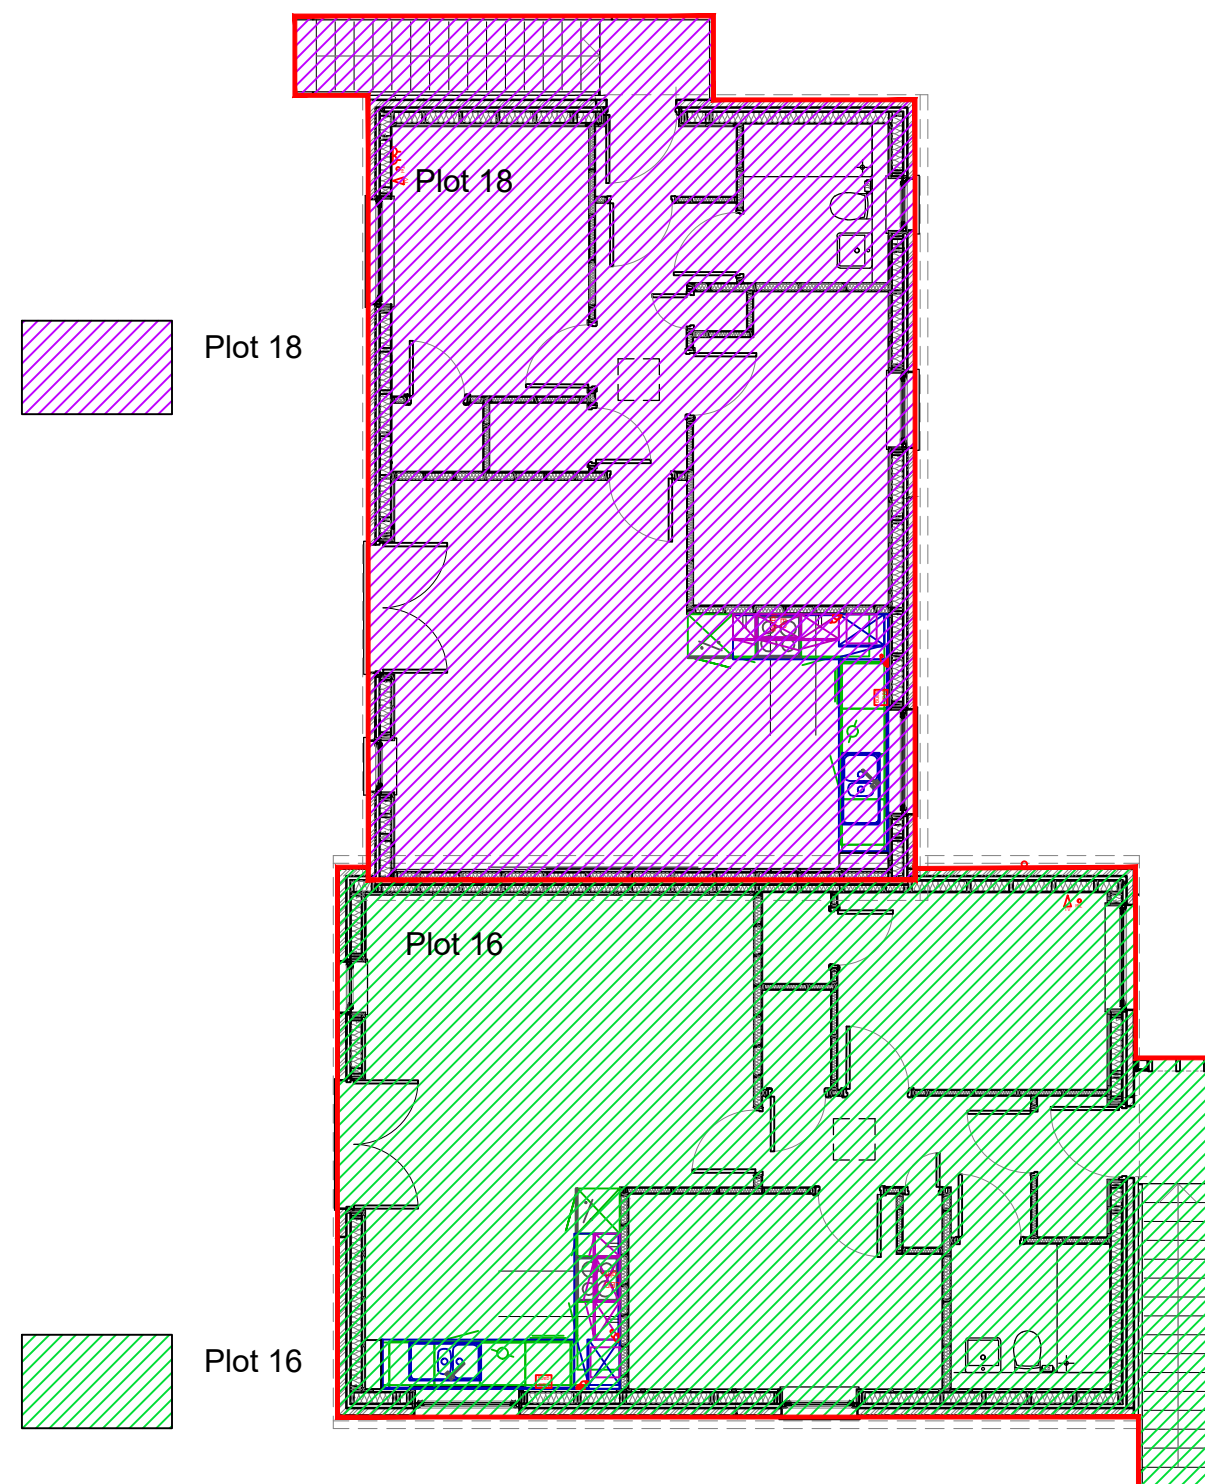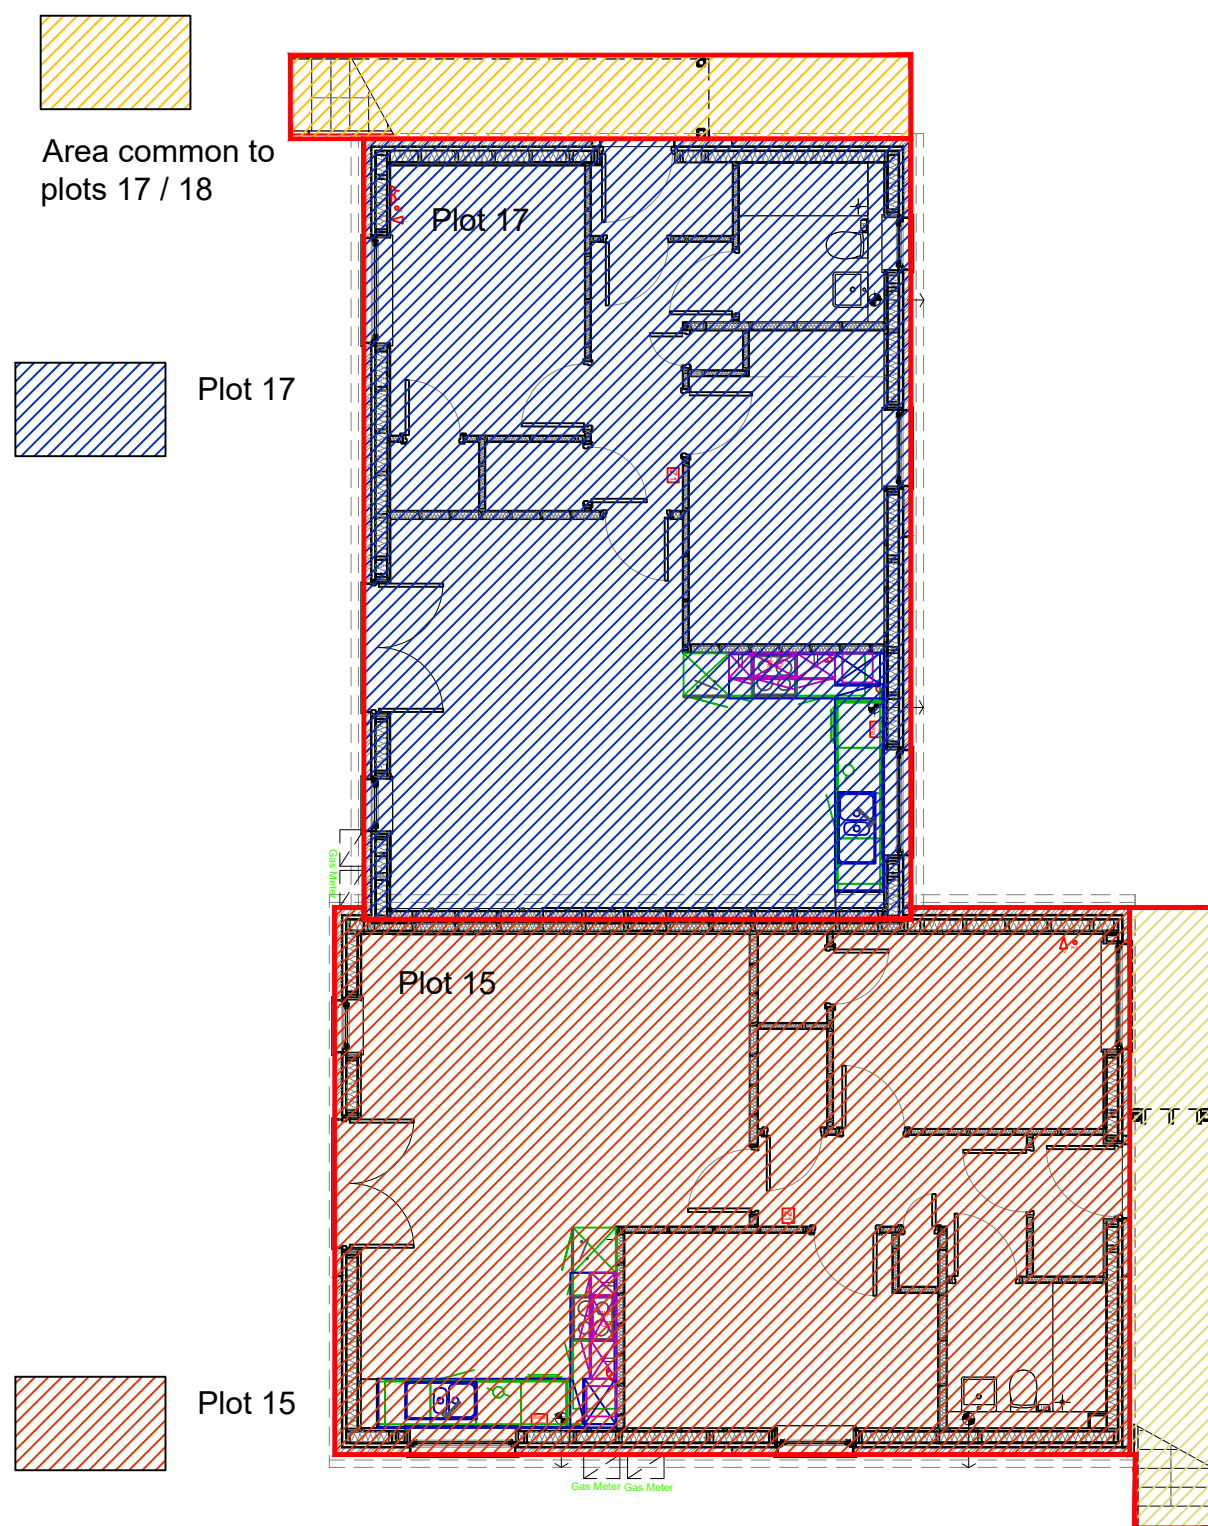

Client:	NA		
Project:	Viewforth High School		
Drawing:	Plot 15 -18 Feu Plan		
Scale:	1:100 @A3	Drawn by:	JW
Purpose of Issue:	Con	Drawing No:	VF (GA)16 A




whiteburn


Clock Tower
1 Jackson's Entry
Edinburgh EH8 8PJ
T +44 (0)131 558 2710

www.whiteburn.co.uk


Do not scale drawings. Dimensions govern.
All dimensions to be checked on site before proceeding with the work.
Whiteburn shall be notified in writing of any discrepancies.

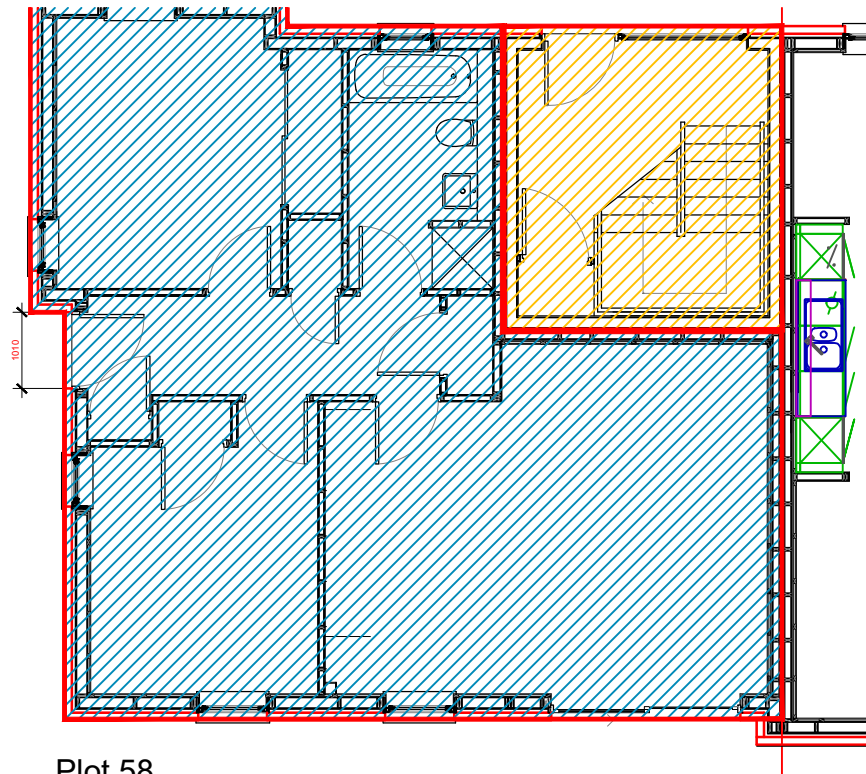



Plot 58

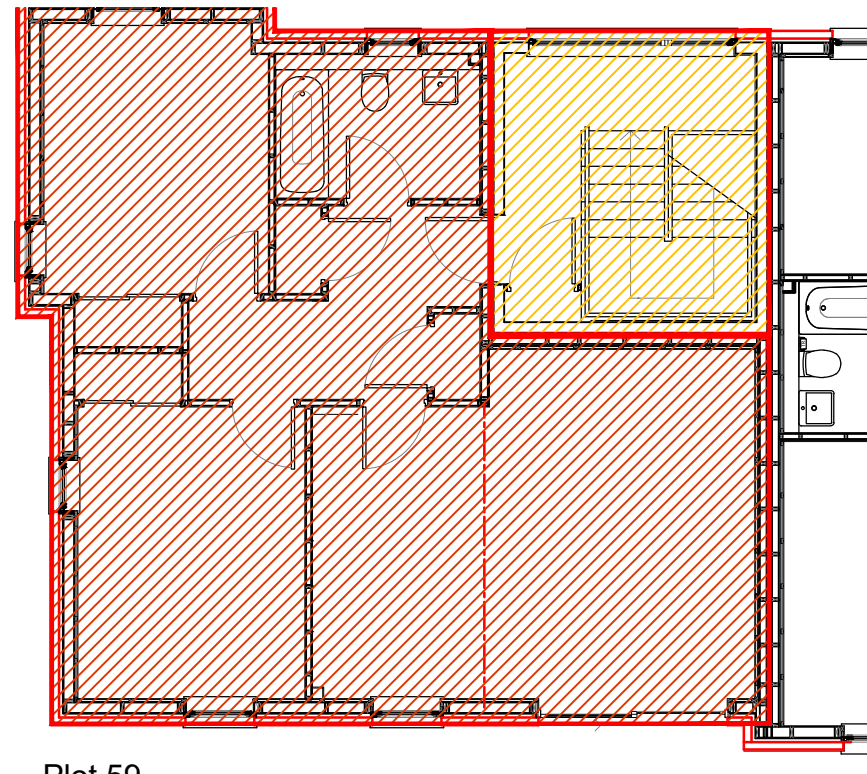


Plot 59

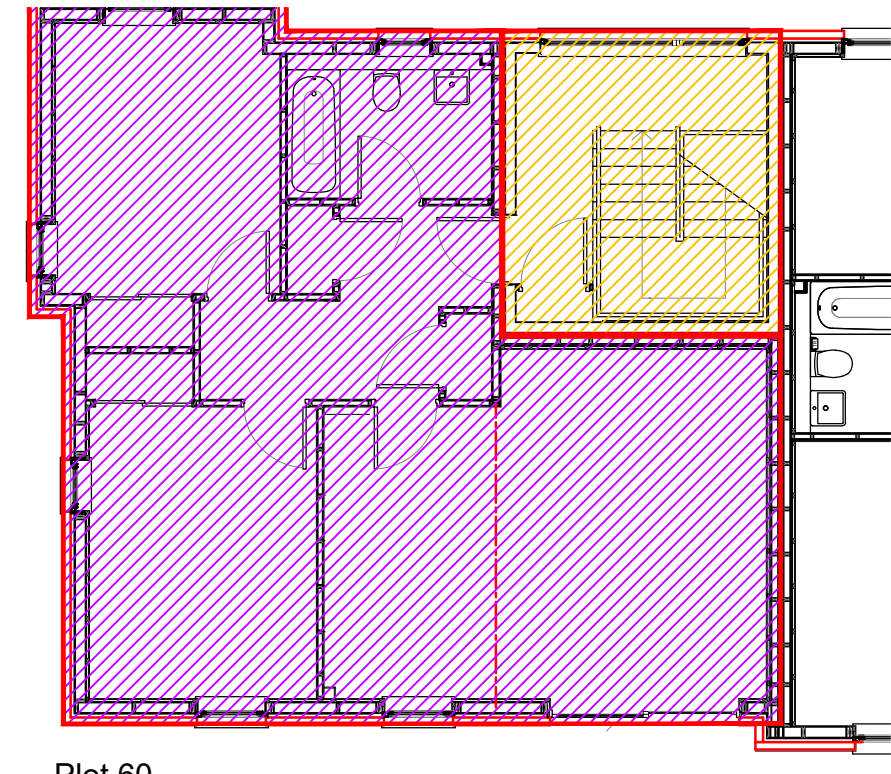

Plot 60

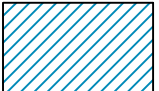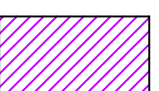
-  Plot 58
-  Plot 59
-  Plot 60
-  Stair Common to plots 59 & 60

Ground

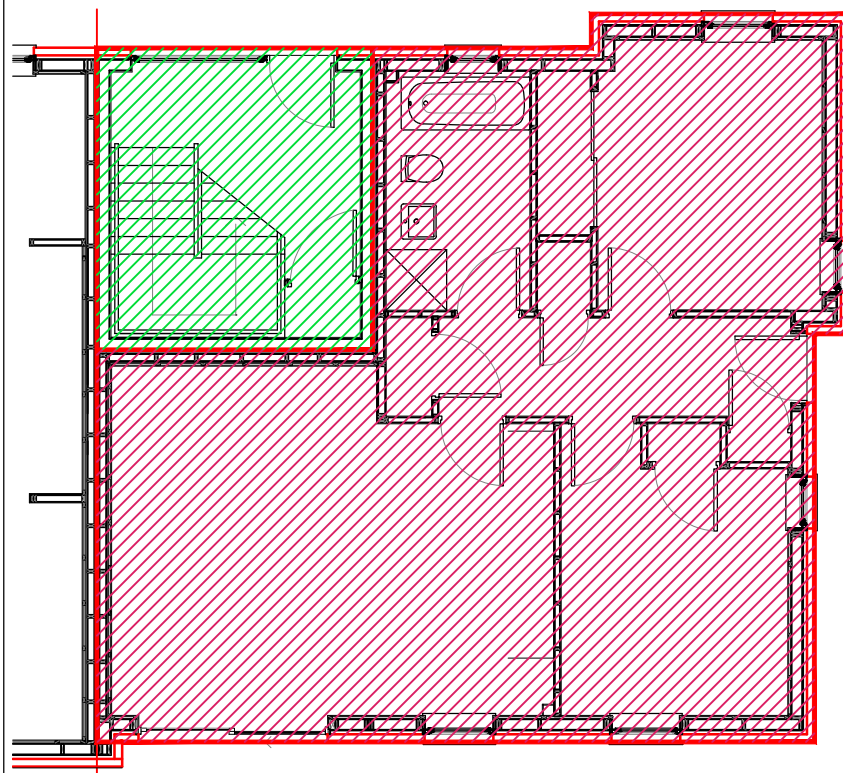


Plot 68

First


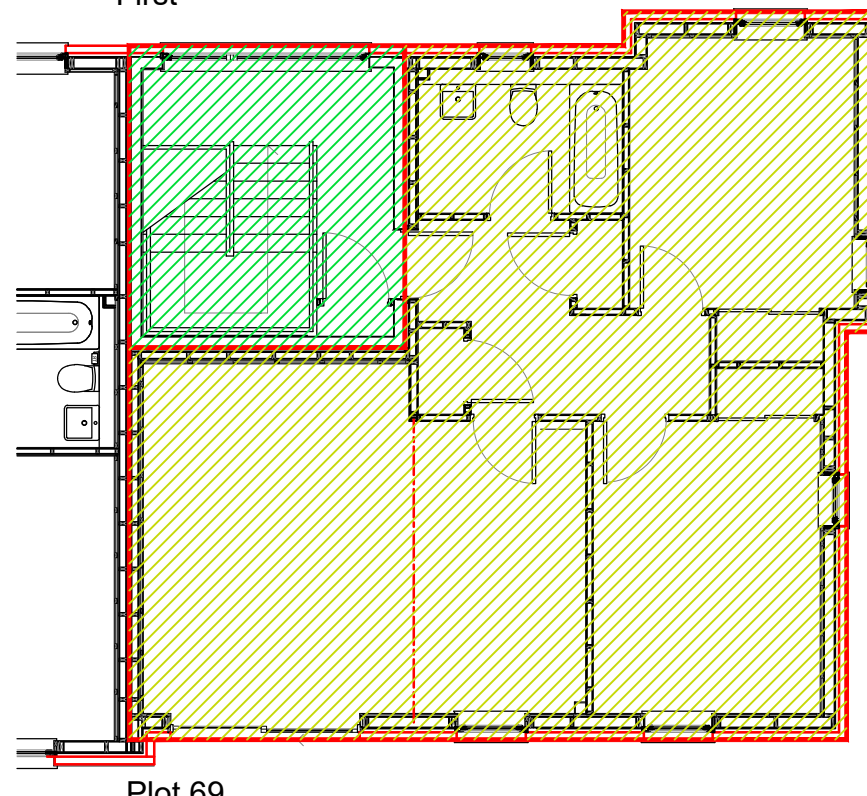


Plot 69


Second

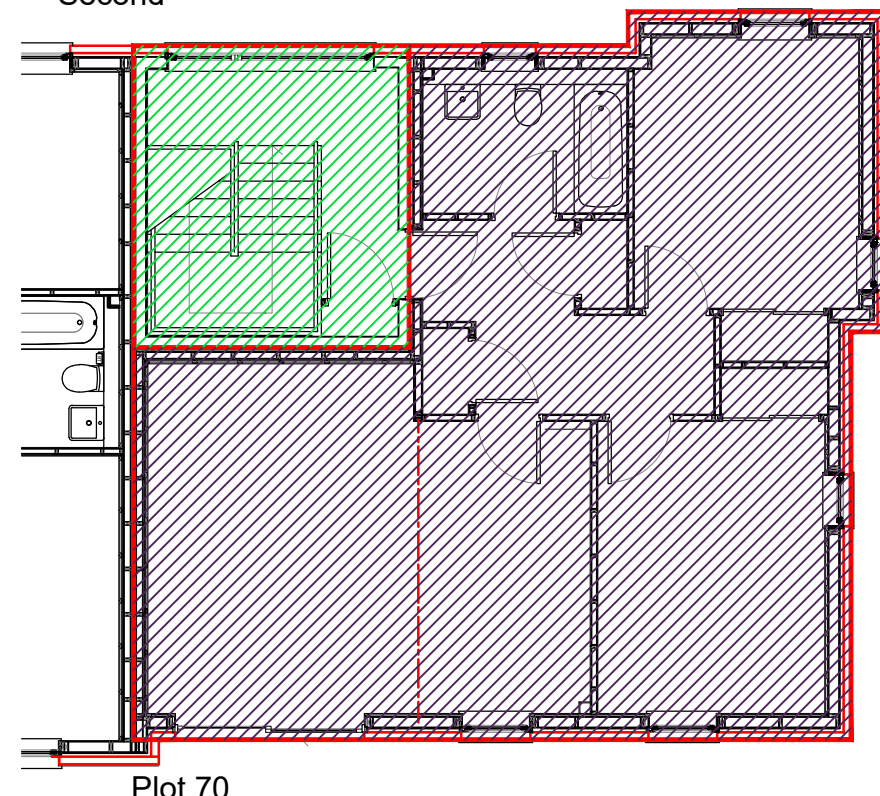

Plot 70

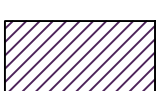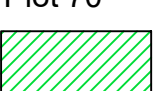-  Plot 68
-  Plot 69
-  Plot 70
-  Stair Common to plots 69 & 70

Rev	Date	Reason for issue	By	Chk

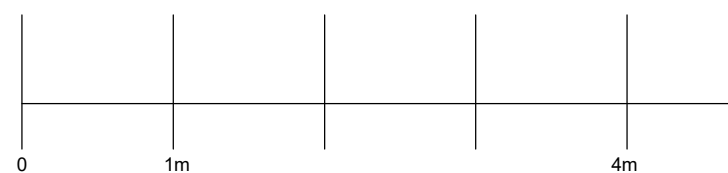

Do not scale drawings. Dimensions govern.
All dimensions to be checked on site before proceeding with the work.
Whiteburn shall be notified in writing of any discrepancies.


whiteburn

Clock Tower
 1 Jackson's Entry
 Edinburgh EH8 8PJ
 T +44 (0)131 558 2710
www.whiteburn.co.uk

Client:	Viewforth Development Ltd
Project:	Viewforth High School Kirkcaldy
Drawing:	Plots 58-60 68-70 Feu Plans
Scale:	1:100 @ A3
Purpose of Issue:	Con
Drawn by:	RTB
Drawing No:	VF (GA)48 -