


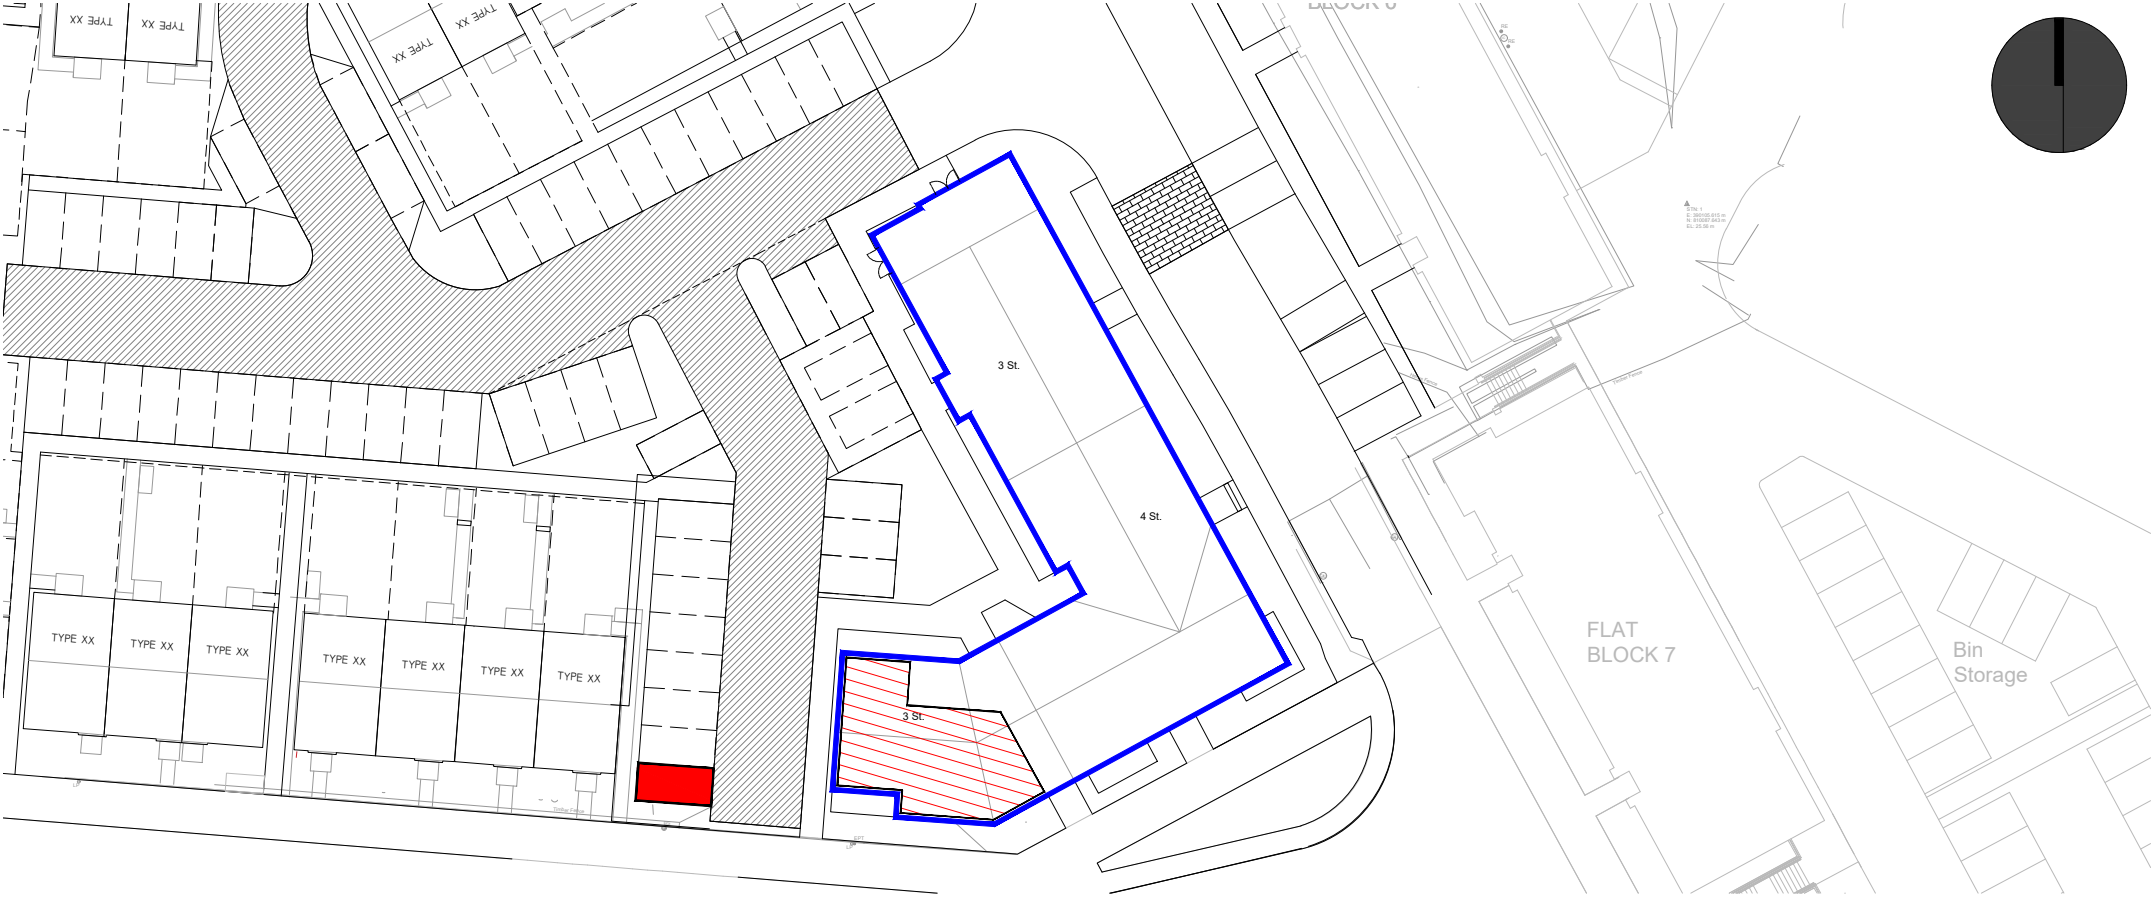

PLOT BOUNDARY

SCALE 1:500

The Development registered under title ABN834 and plots 139 to 158, and 291 within have been DPA approved.

The Keeper – 24 August 2026

Keeper for the Registers of Scotland




LOCATION PLAN

SCALE 1:2500

- BLOCK BOUNDARY
- PLOT INTERNAL
- PARKING SPACE

Rev.	Date	Details	Drawn
Issued for:			
LEGAL FEU PLAN			
Project:		Project No:	
Riverside Quarter		H7353	
Phase 2B		Dwg No:	
Aberdeen		Rev:	
Drawing:		Drawn By:	Date:
Plot 139		LA	25.11.25
Block 5 - Ground Floor		Scale:	Noted @ A3



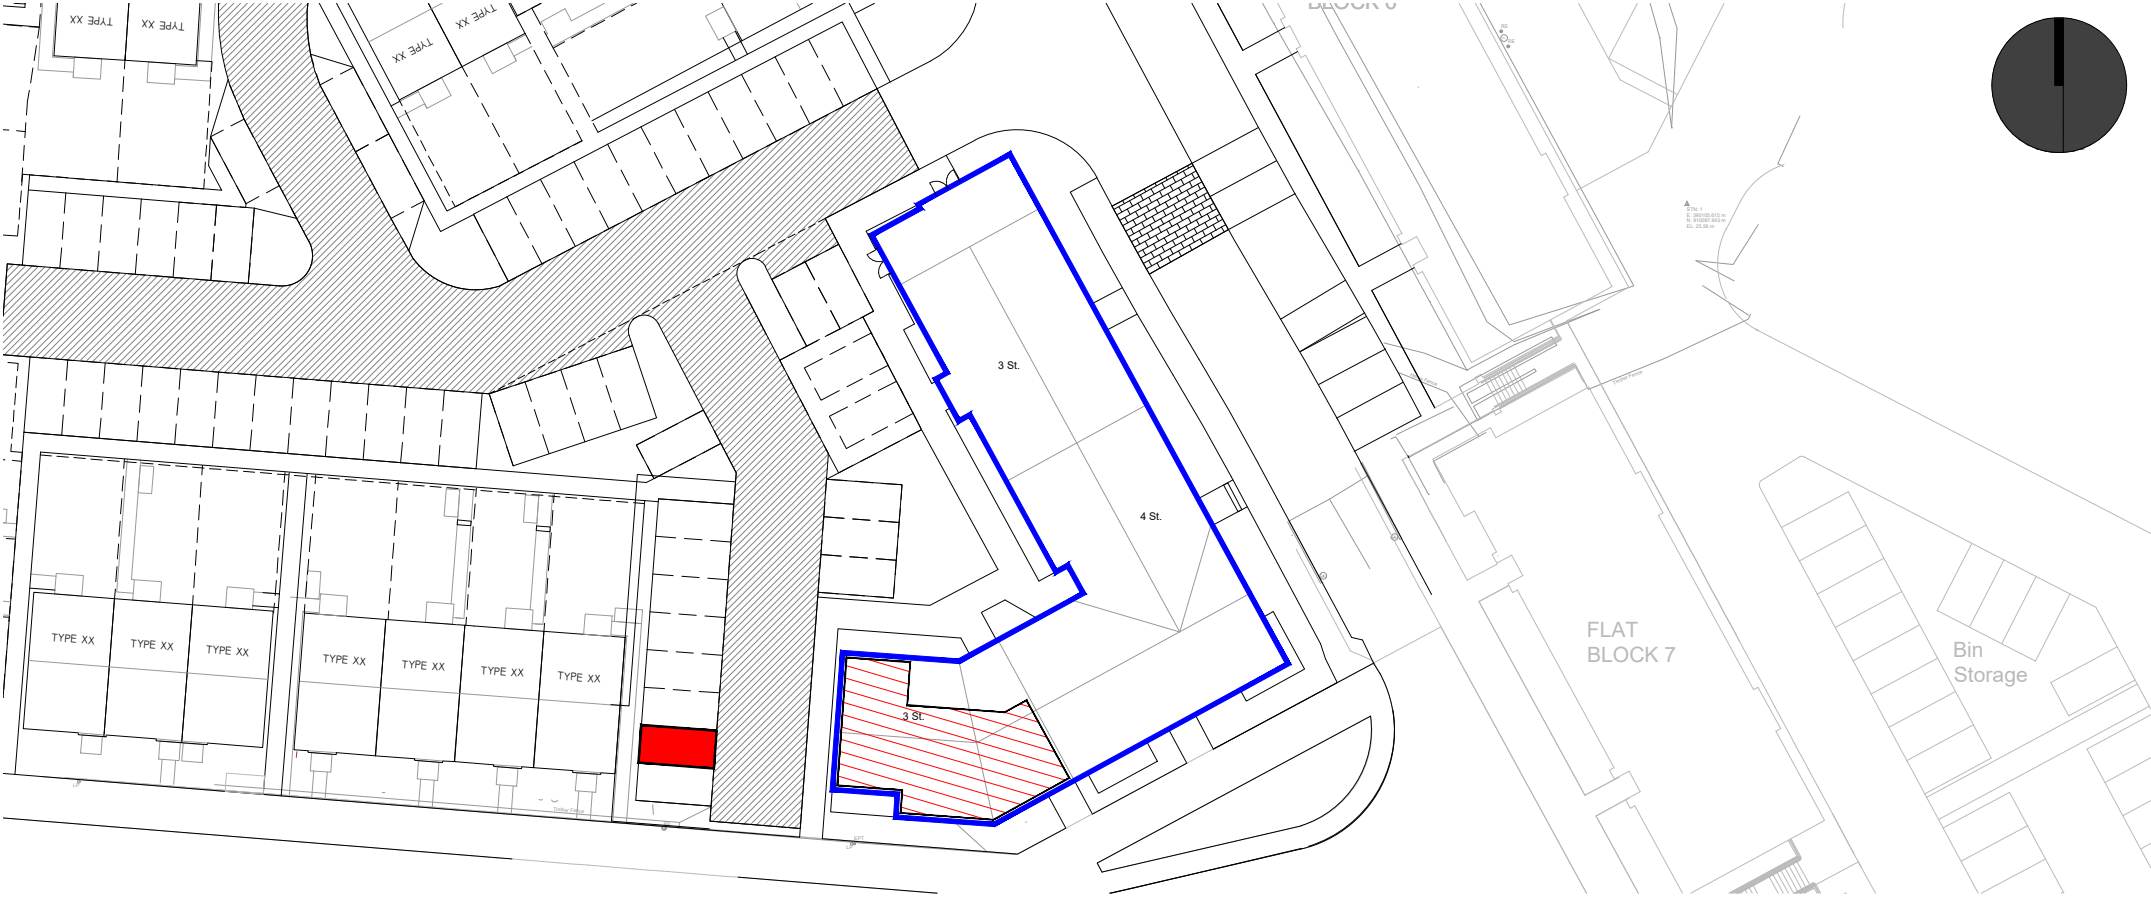

PLOT BOUNDARY

SCALE 1:500




LOCATION PLAN

SCALE 1:2500

- BLOCK BOUNDARY
- PLOT INTERNAL
- PARKING SPACE

Rev.	Date	Details	Drawn
Issued for:			
LEGAL FEU PLAN			
Project:		Project No:	
Riverside Quarter		H7353	
Phase 2B		Dwg No:	
Aberdeen		Rev:	
Drawing:		Drawn By:	Date:
Plot 140 - South Facing Balcony		LA	25.11.25
Block 5 - First Floor		Scale:	Noted @ A3



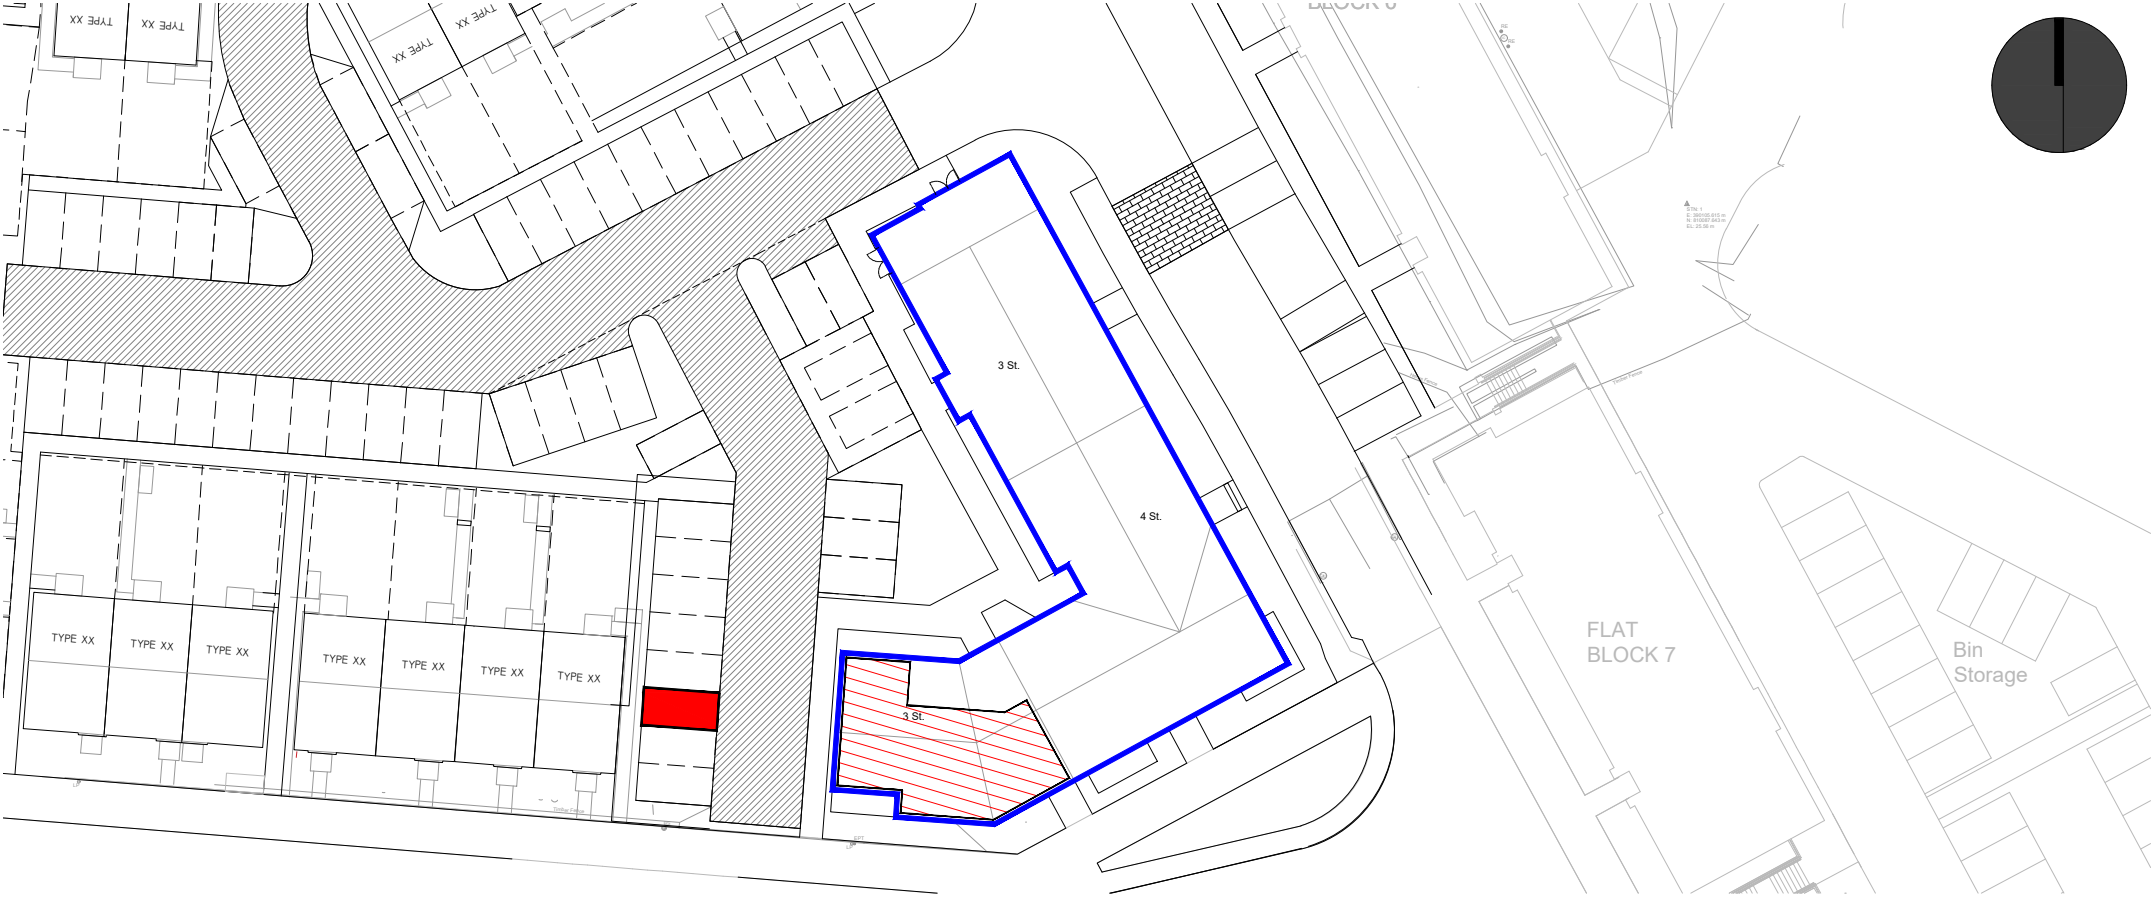

PLOT BOUNDARY

SCALE 1:500




LOCATION PLAN

SCALE 1:2500

- BLOCK BOUNDARY
- PLOT INTERNAL
- PARKING SPACE

Rev.	Date	Details	Drawn
Issued for:			
LEGAL FEU PLAN			
Project:		Project No:	
Riverside Quarter		H7353	
Phase 2B		Dwg No:	
Aberdeen		Rev:	
Drawing:		Drawn By:	Date:
Plot 141 - South Facing Balcony		LA	25.11.25
Block 5 -Second Floor		Scale:	Noted @ A3



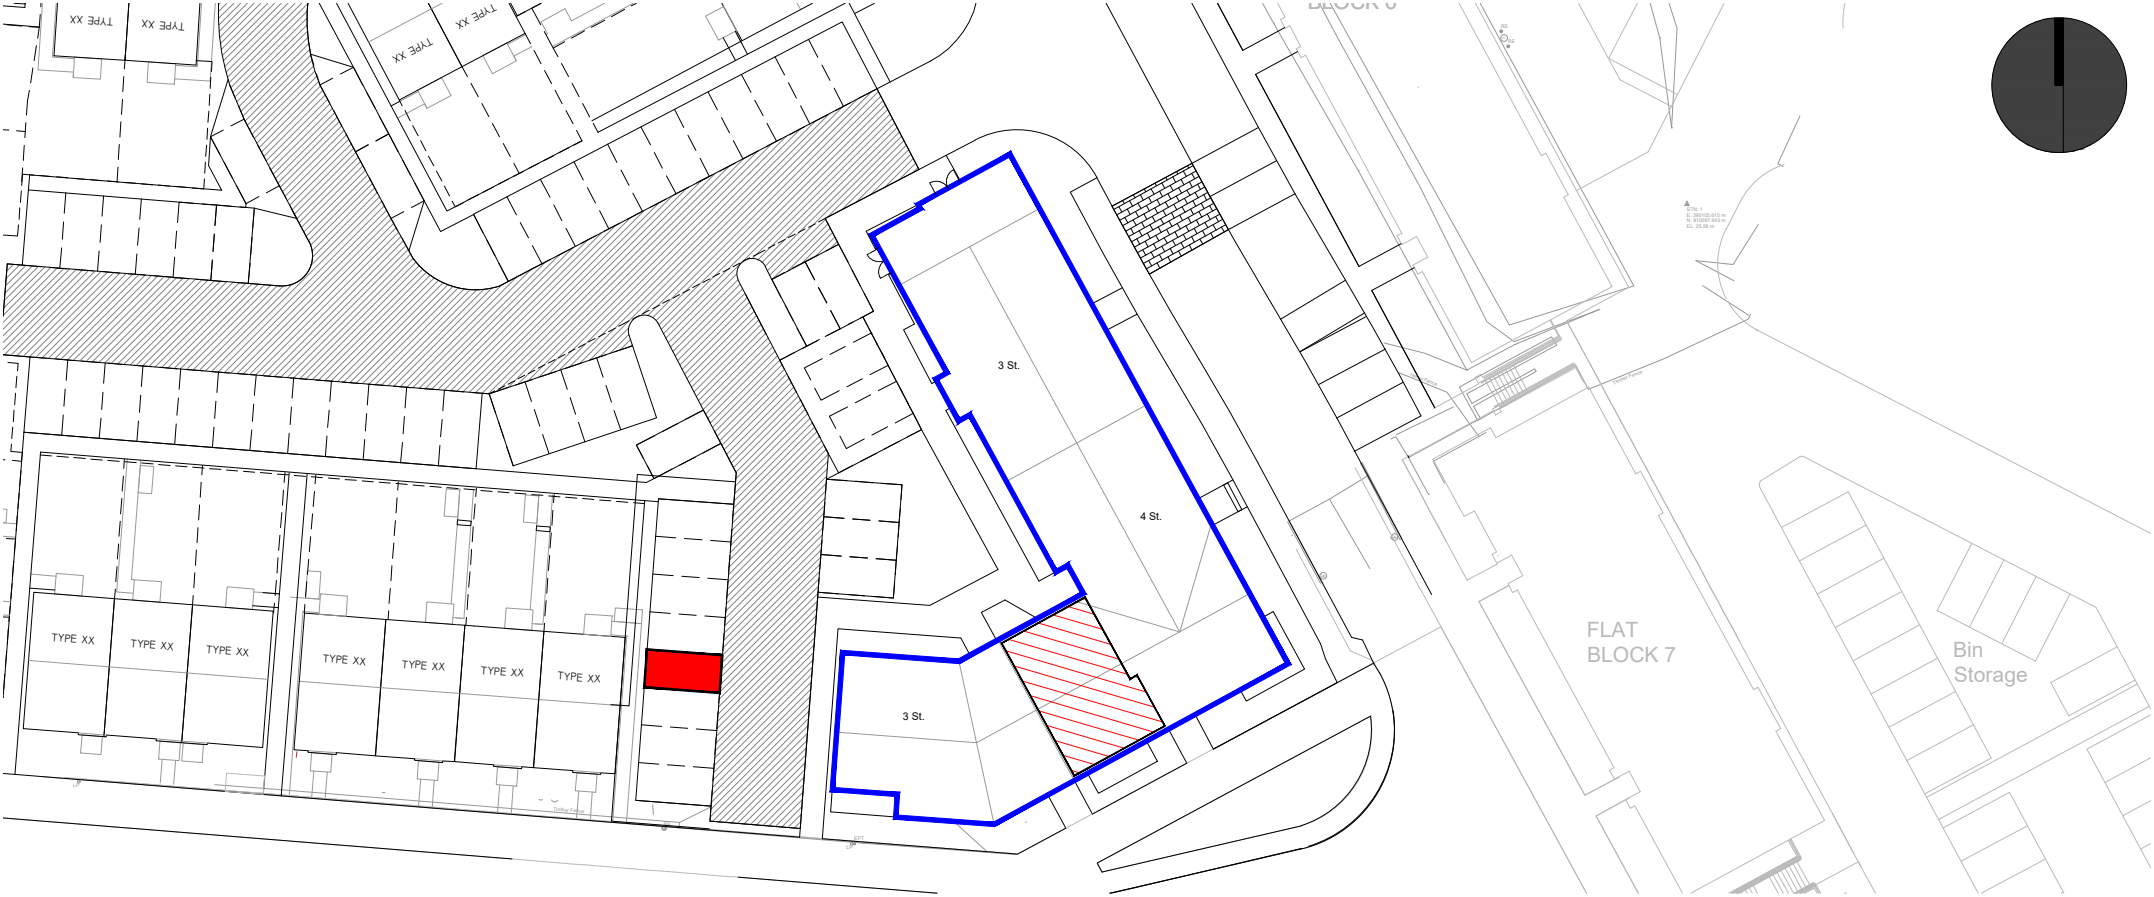

PLOT BOUNDARY

SCALE 1:500




LOCATION PLAN

SCALE 1:2500

- BLOCK BOUNDARY
- PLOT INTERNAL
- PARKING SPACE

Rev.	Date	Details	Drawn
Issued for:			
LEGAL FEU PLAN			
Project:		Project No:	
Riverside Quarter		H7353	
Phase 2B		Dwg No:	
Aberdeen		Rev:	
Drawing:		Drawn By:	Date:
Plot 142		LA	25.11.25
Block 5 - Ground Floor		Scale:	Noted @ A3



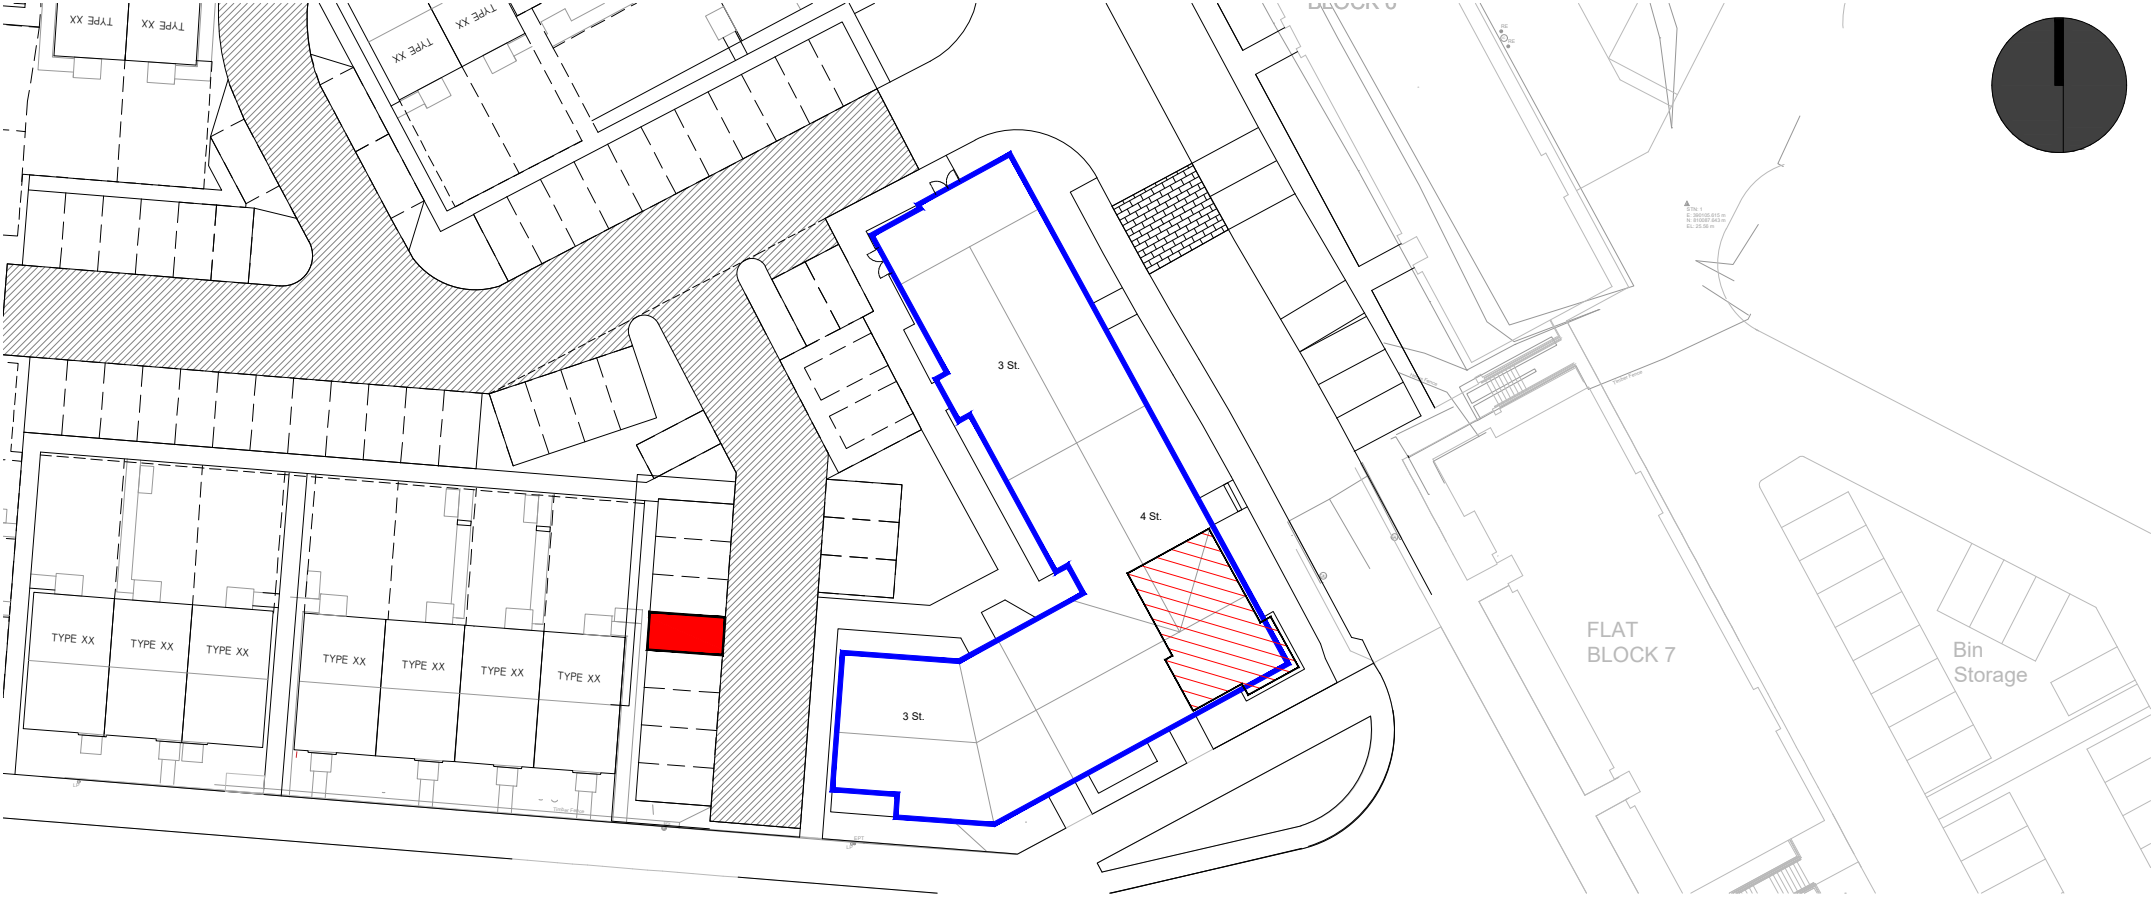

PLOT BOUNDARY

SCALE 1:500




LOCATION PLAN

SCALE 1:2500

- BLOCK BOUNDARY
- PLOT INTERNAL
- PARKING SPACE

Rev.	Date	Details	Drawn
Issued for:			
LEGAL FEU PLAN			
Project:		Project No:	
Riverside Quarter		H7353	
Phase 2B		Dwg No:	
Aberdeen		Rev:	
Drawing:		Drawn By:	Date:
Plot 143		LA	25.11.25
Block 5 - Ground Floor		Scale:	Noted @ A3



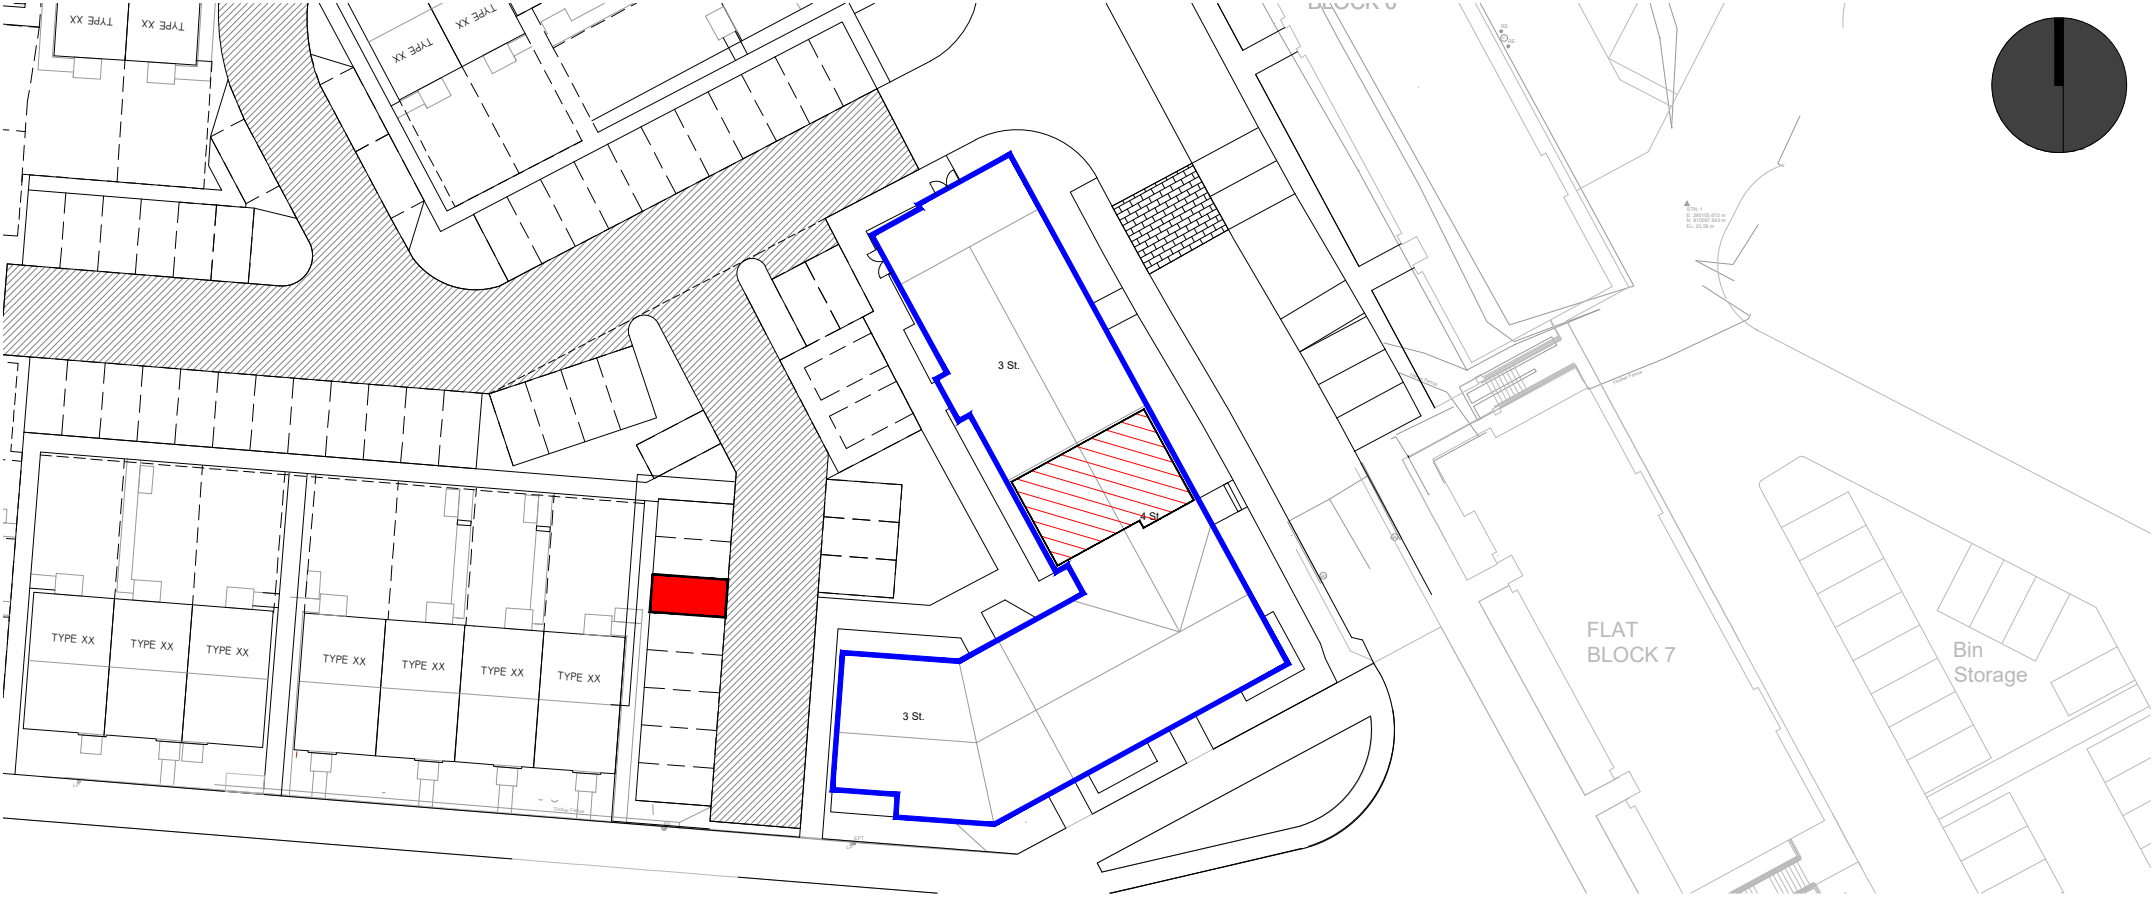

PLOT BOUNDARY

SCALE 1:500




LOCATION PLAN

SCALE 1:2500

- BLOCK BOUNDARY
- PLOT INTERNAL
- PARKING SPACE

Rev.	Date	Details	Drawn
Issued for:			
LEGAL FEU PLAN			
Project:		Project No:	
Riverside Quarter		H7353	
Phase 2B		Dwg No:	
Aberdeen		Rev:	
Drawing:		Drawn By:	Date:
Plot 144		LA	25.11.25
Block 5 - Ground Floor		Scale:	Noted @ A3



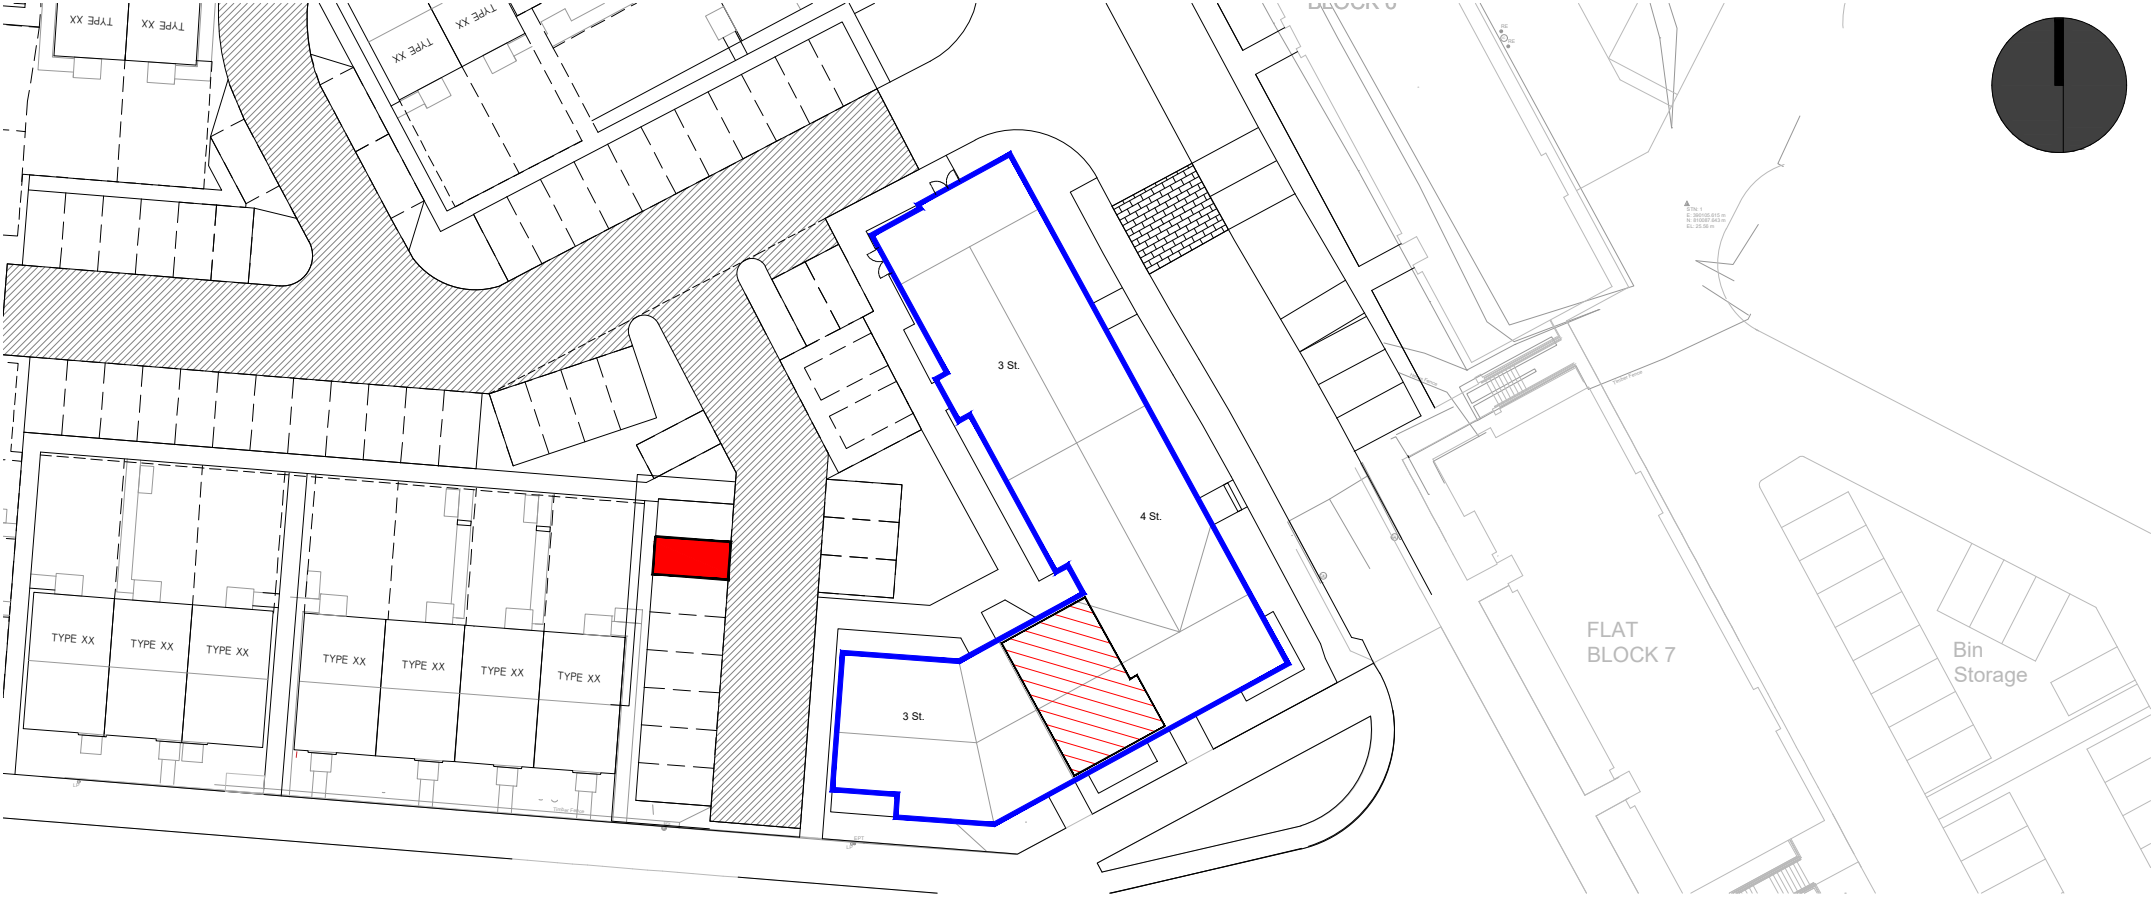

PLOT BOUNDARY

SCALE 1:500




LOCATION PLAN

SCALE 1:2500

- BLOCK BOUNDARY
- PLOT INTERNAL
- PARKING SPACE

Rev.	Date	Details	Drawn
Issued for:			
LEGAL FEU PLAN			
Project:		Project No:	
Riverside Quarter		H7353	
Phase 2B		Dwg No:	
Aberdeen		Rev:	
Drawing:		Drawn By:	Date:
Plot 145 - SE Facing Balcony		LA	25.11.25
Block 5 - First Floor		Scale:	Noted @ A3



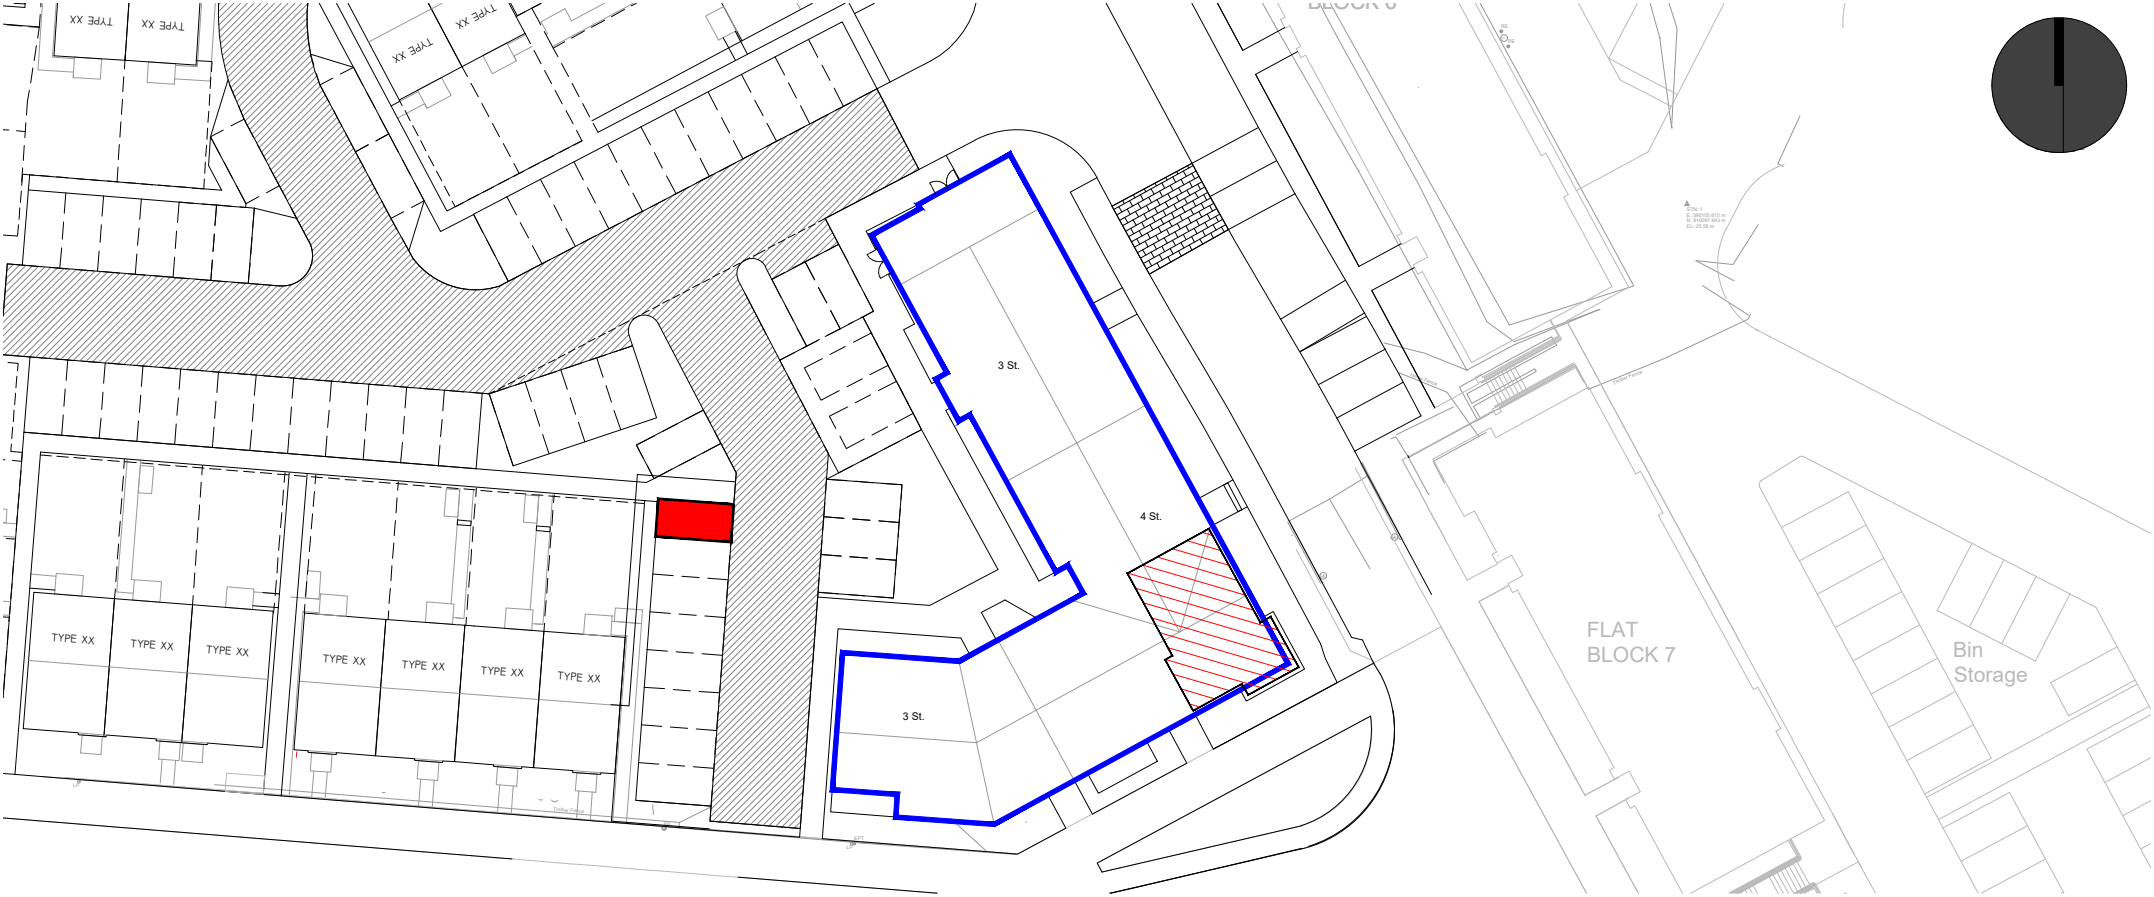

PLOT BOUNDARY

SCALE 1:500




LOCATION PLAN

SCALE 1:2500

- BLOCK BOUNDARY
- PLOT INTERNAL
- PARKING SPACE

Rev.	Date	Details	Drawn
Issued for:			
LEGAL FEU PLAN			
Project:		Project No:	
Riverside Quarter		H7353	
Phase 2B		Dwg No:	
Aberdeen		Rev:	
Drawing:		Drawn By:	Date:
Plot 146		LA	25.11.25
Block 5 - First Floor		Scale:	Noted @ A3



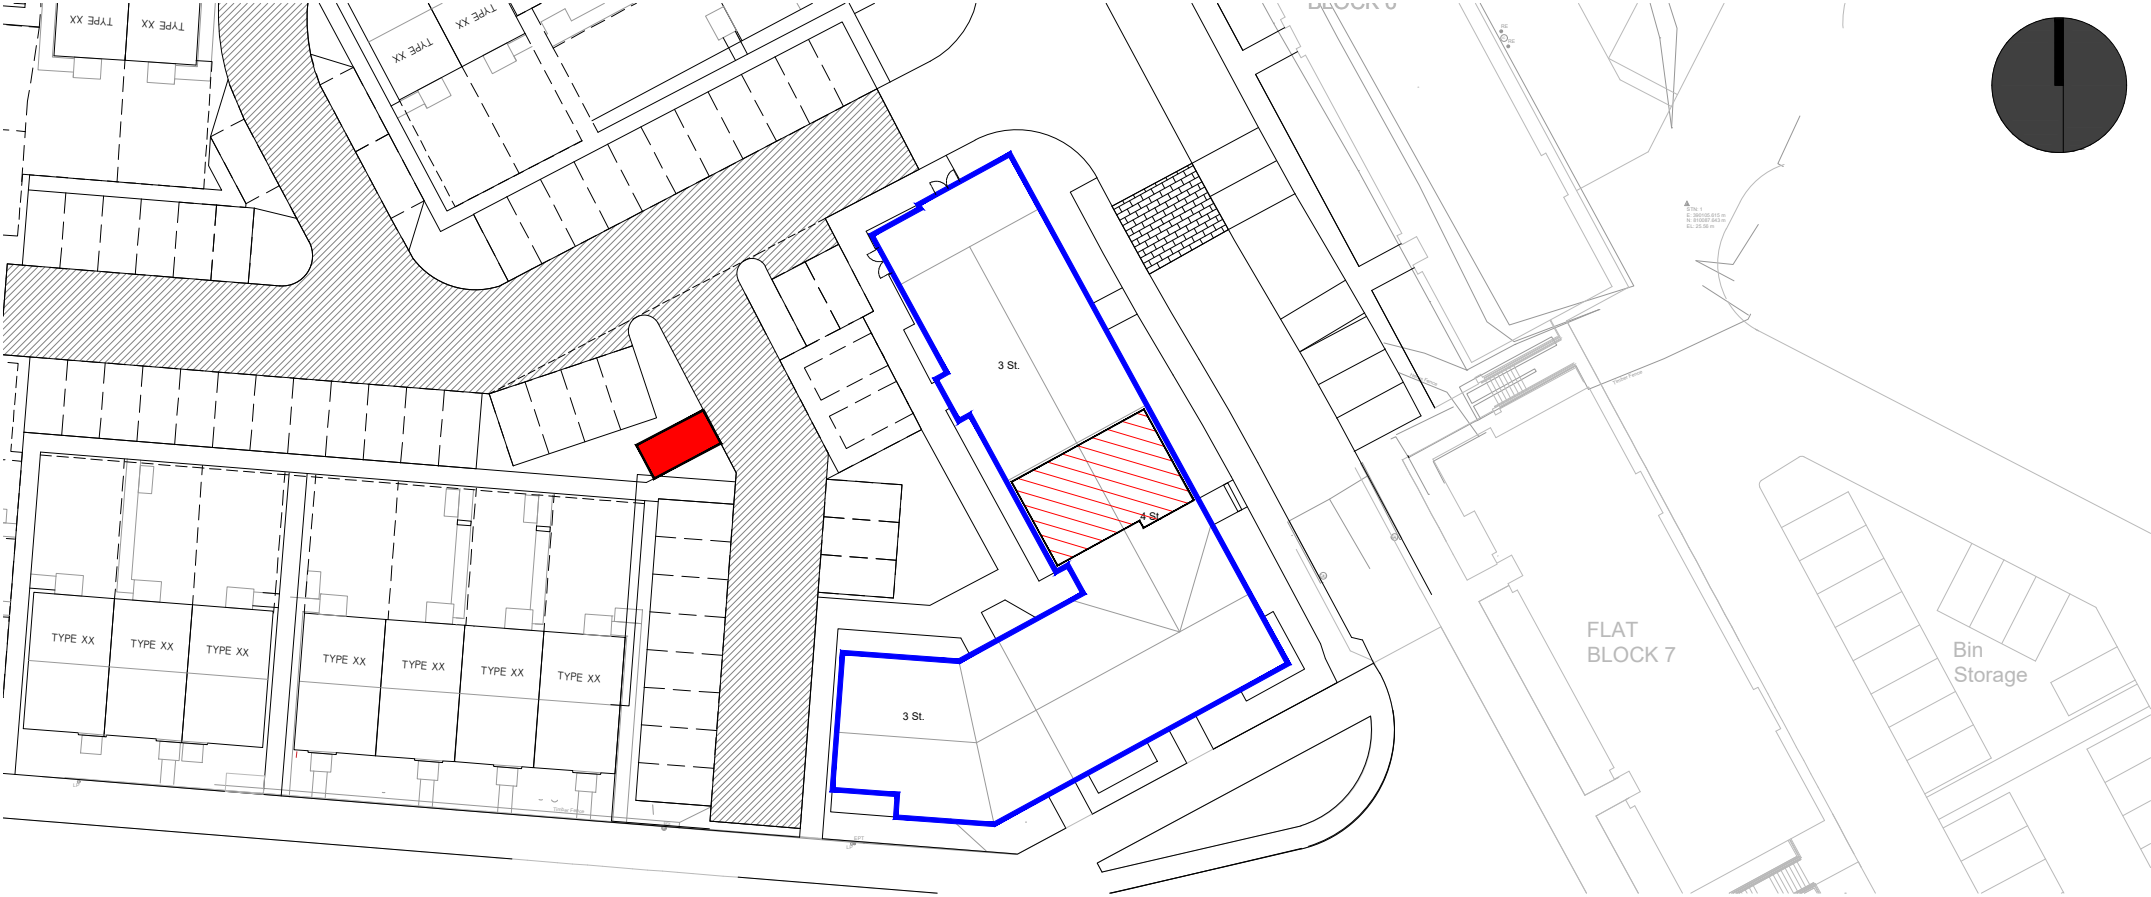

PLOT BOUNDARY

SCALE 1:500




LOCATION PLAN

SCALE 1:2500

- BLOCK BOUNDARY
- PLOT INTERNAL
- PARKING SPACE

Rev.	Date	Details	Drawn
Issued for:			
LEGAL FEU PLAN			
Project:		Project No:	
Riverside Quarter		H7353	
Phase 2B		Dwg No:	
Aberdeen		Rev:	
Drawing:		Drawn By:	Date:
Plot 147		LA	25.11.25
Block 5 - First Floor		Scale:	Noted @ A3



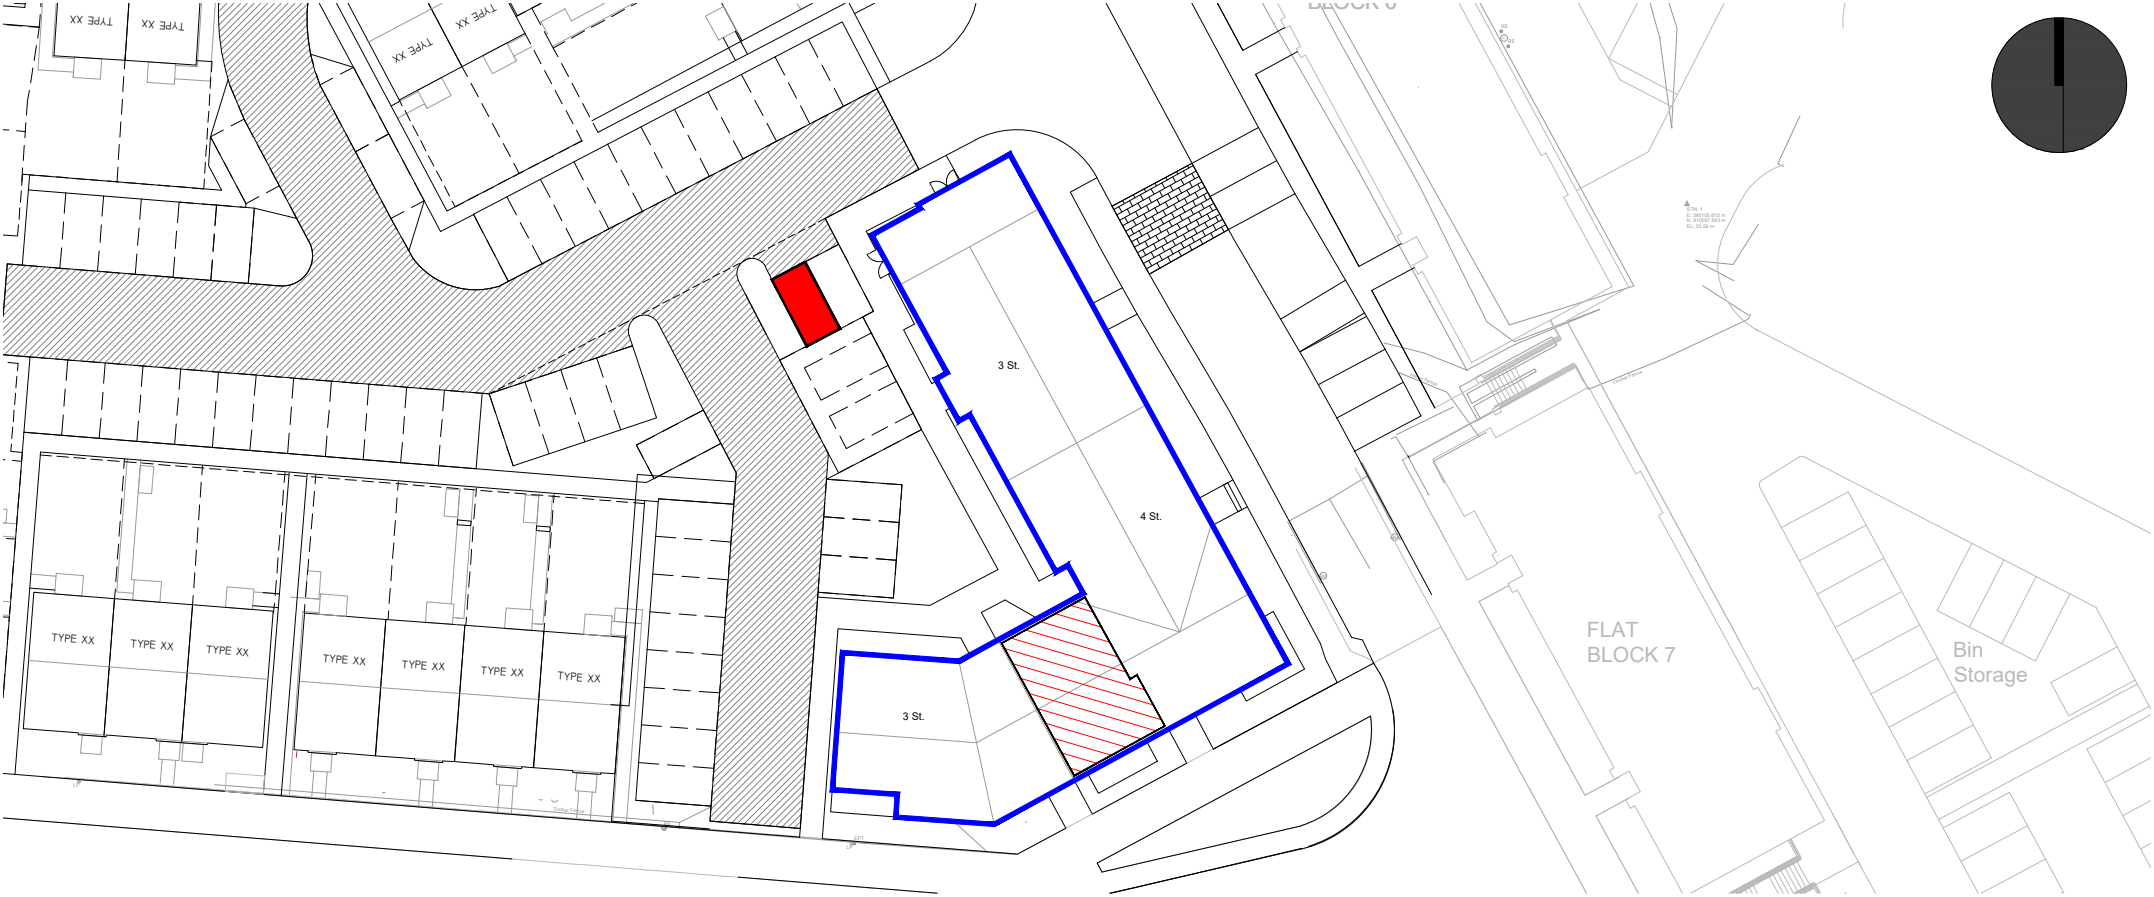

PLOT BOUNDARY

SCALE 1:500




LOCATION PLAN

SCALE 1:2500

- BLOCK BOUNDARY
- PLOT INTERNAL
- PARKING SPACE

Rev.	Date	Details	Drawn
Issued for:			
LEGAL FEU PLAN			
Project:		Project No:	
Riverside Quarter		H7353	
Phase 2B		Dwg No:	
Aberdeen		Rev:	
Drawing:		Drawn By:	Date:
Plot 148 - SE Facing Balcony		LA	25.11.25
Block 5 - Second Floor		Scale:	Noted @ A3



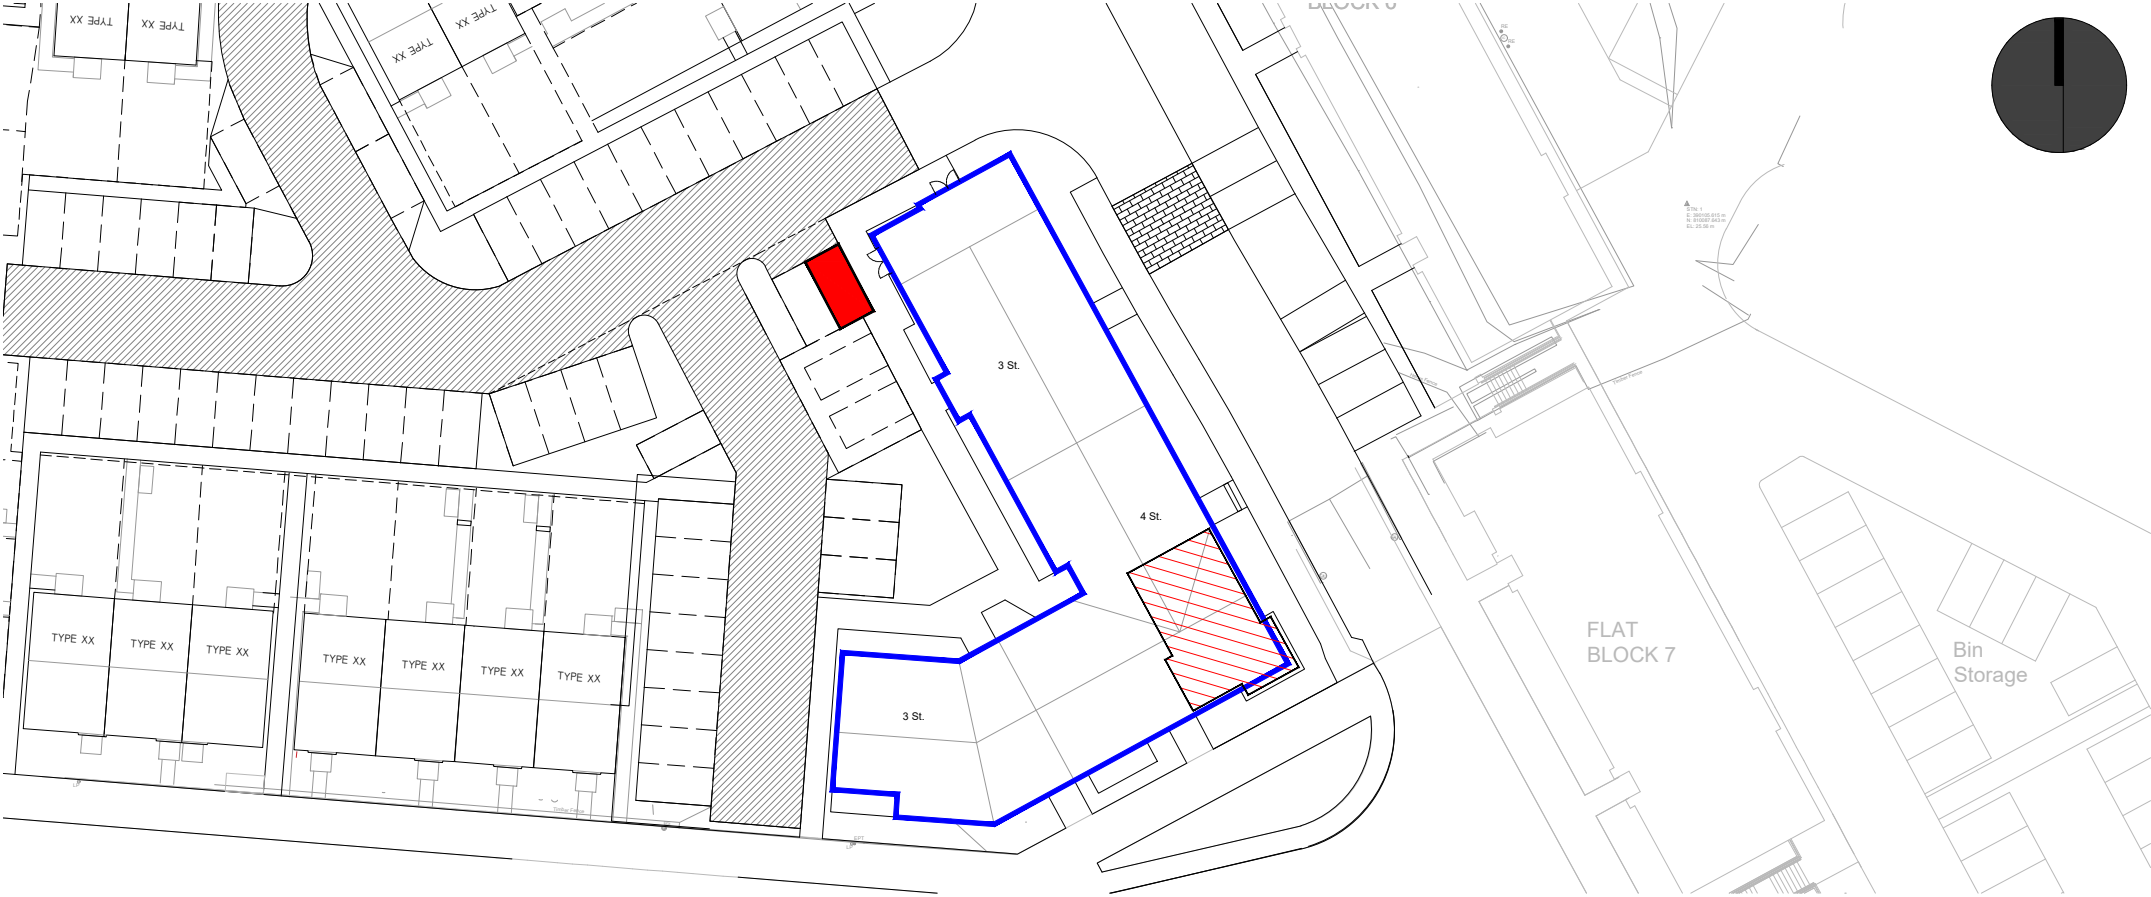

PLOT BOUNDARY

SCALE 1:500




LOCATION PLAN

SCALE 1:2500

- BLOCK BOUNDARY
- PLOT INTERNAL
- PARKING SPACE

Rev.	Date	Details	Drawn
Issued for:			
LEGAL FEU PLAN			
Project:		Project No:	
Riverside Quarter		H7353	
Phase 2B		Dwg No:	
Aberdeen		Rev:	
Drawing:		Drawn By:	Date:
Plot 149		LA	25.11.25
Block 5 - Second Floor		Scale:	Noted @ A3



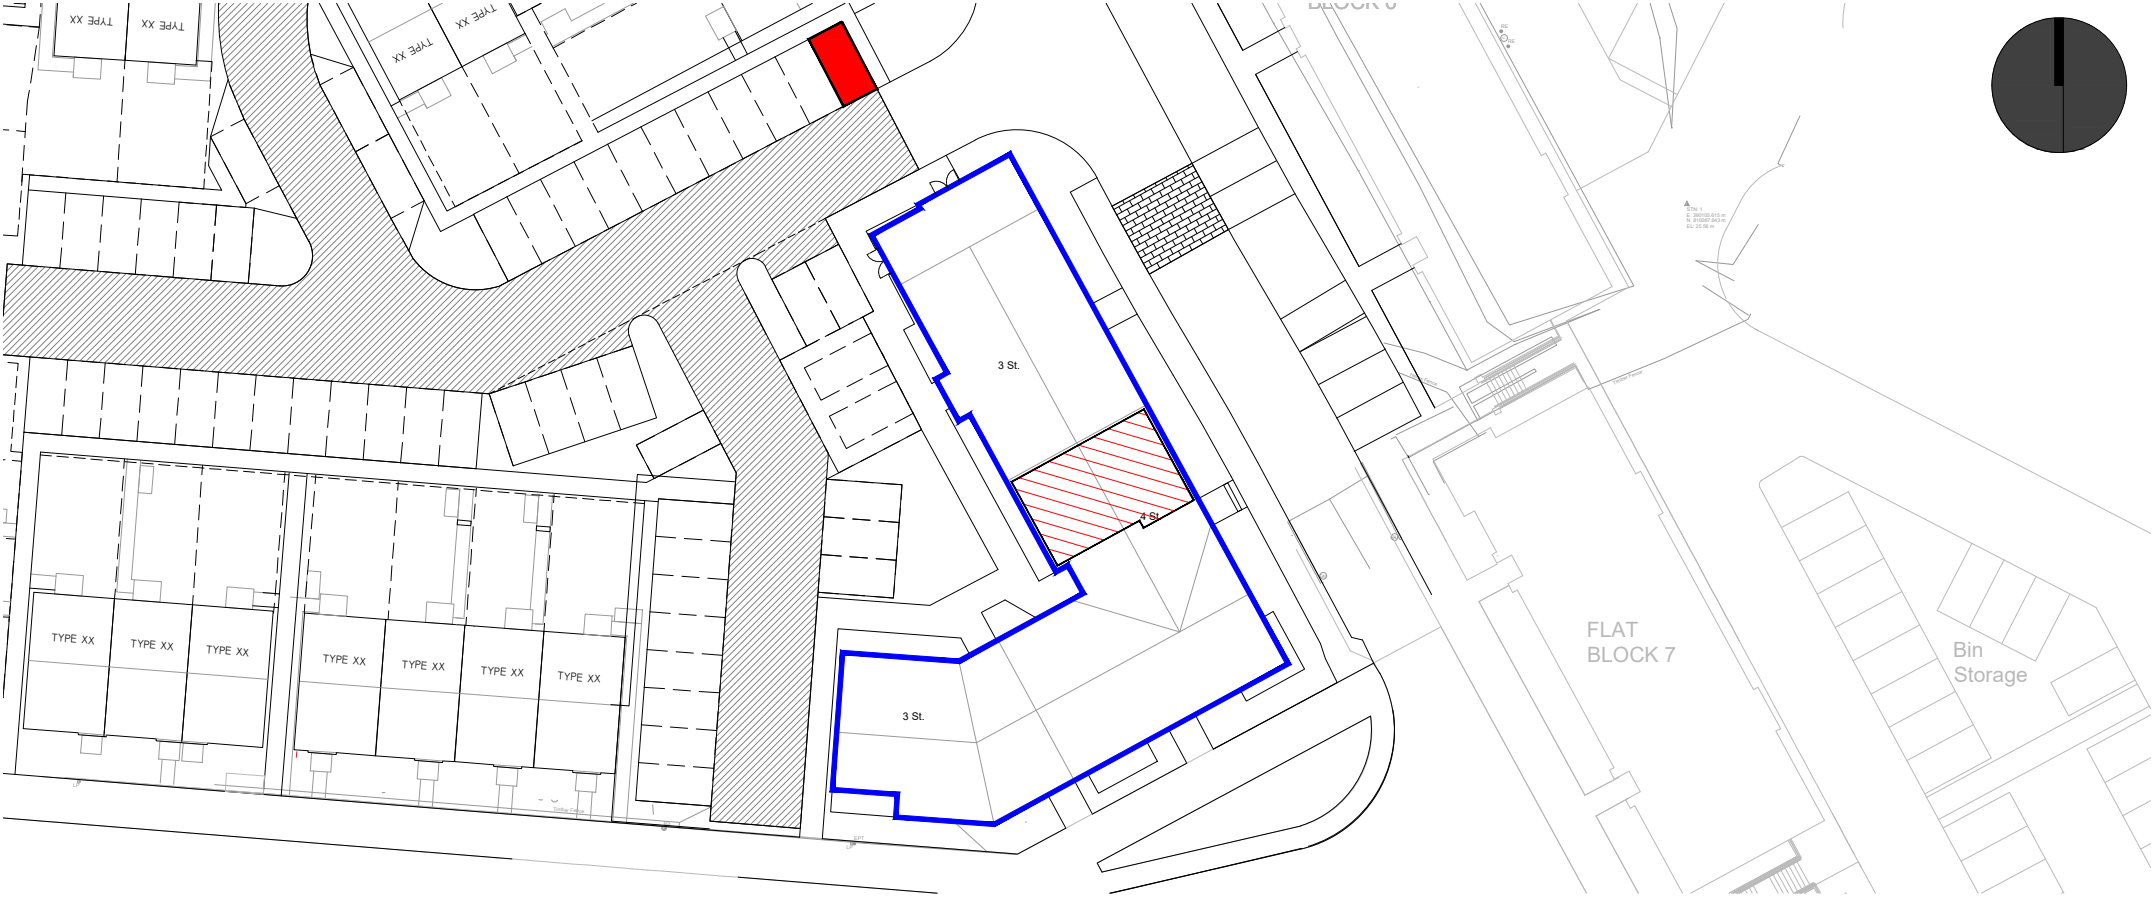

PLOT BOUNDARY

SCALE 1:500




LOCATION PLAN

SCALE 1:2500

- BLOCK BOUNDARY
- PLOT INTERNAL
- PARKING SPACE

Rev.	Date	Details	Drawn
Issued for:			
LEGAL FEU PLAN			
Project:		Project No:	
Riverside Quarter		H7353	
Phase 2B		Dwg No:	
Aberdeen		Rev:	
Drawing:		Drawn By:	Date:
Plot 150		LA	25.11.25
Block 5 - Second Floor		Scale:	Noted @ A3



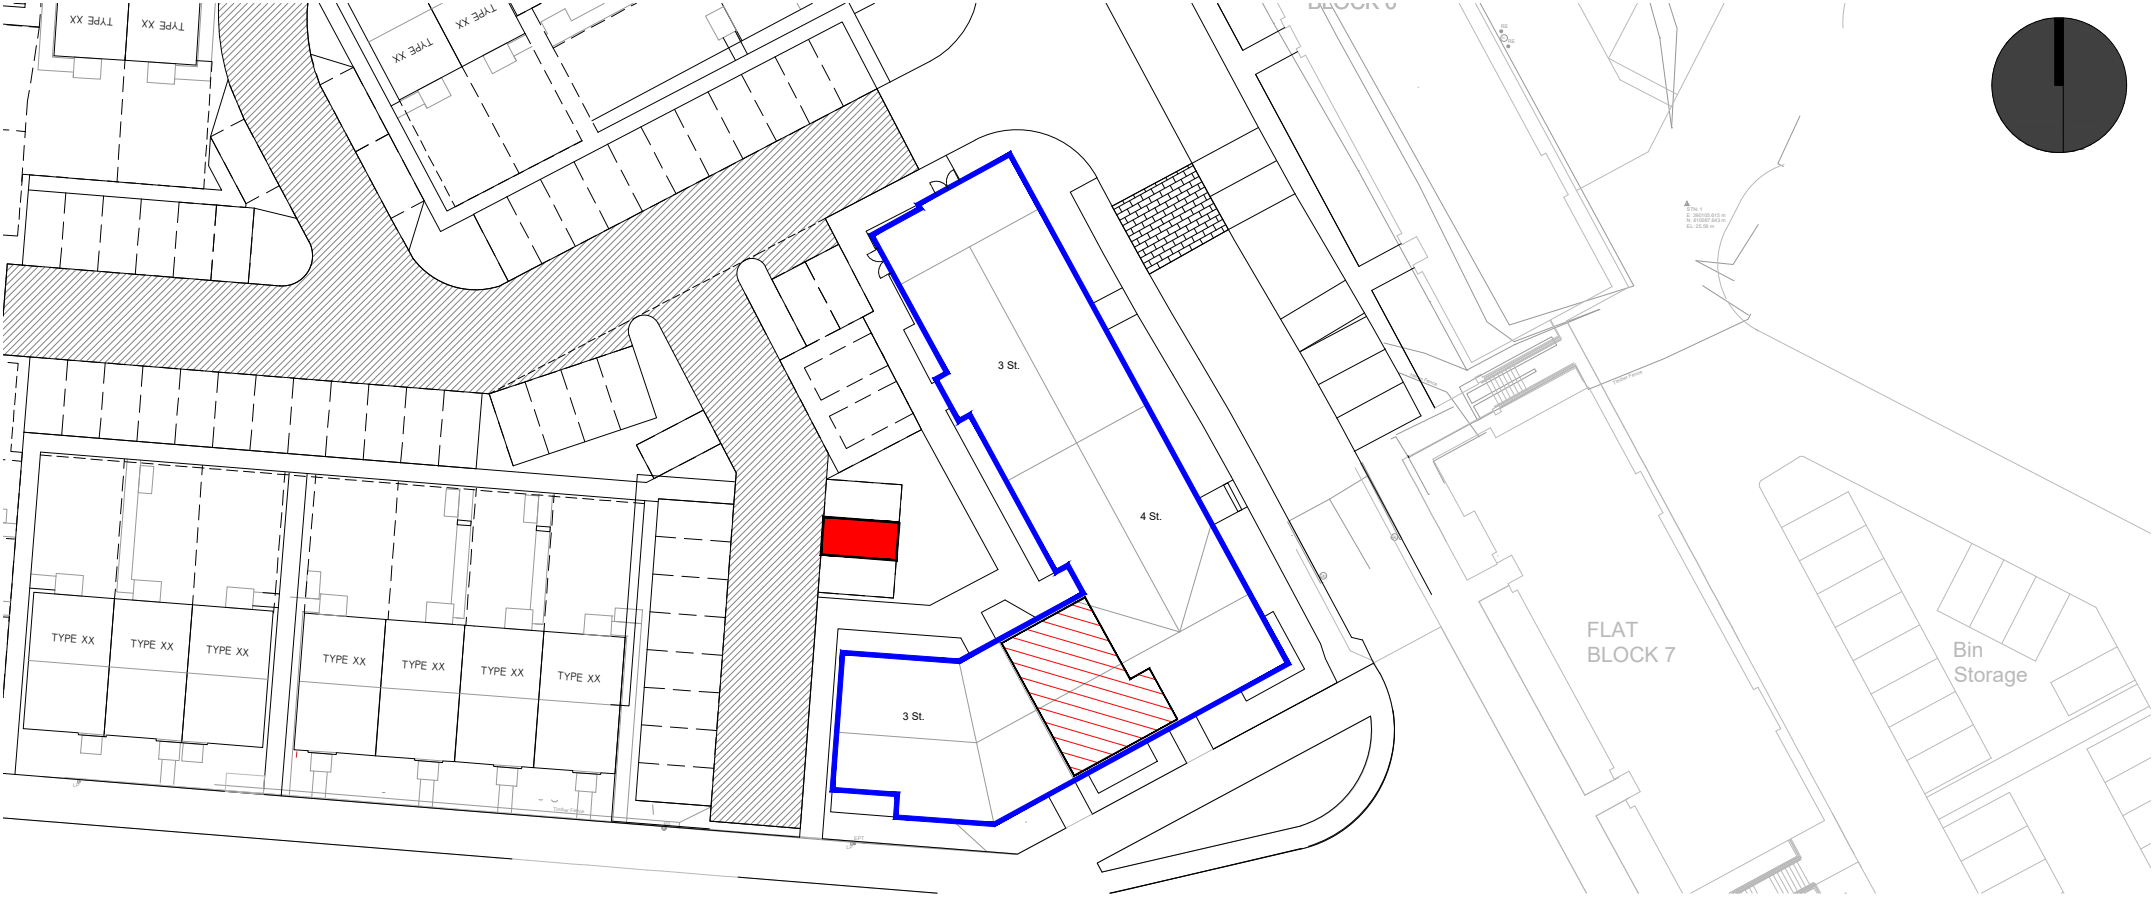

PLOT BOUNDARY

SCALE 1:500




LOCATION PLAN

SCALE 1:2500

- BLOCK BOUNDARY
- PLOT INTERNAL
- PARKING SPACE

Rev.	Date	Details	Drawn
Issued for:			
LEGAL FEU PLAN			
Project:		Project No:	
Riverside Quarter		H7353	
Phase 2B		Dwg No:	
Aberdeen		Rev:	
Drawing:		Drawn By:	Date:
Plot 151 - SE Facing Balcony		LA	25.11.25
Block 5 - Third Floor		Scale:	Noted @ A3



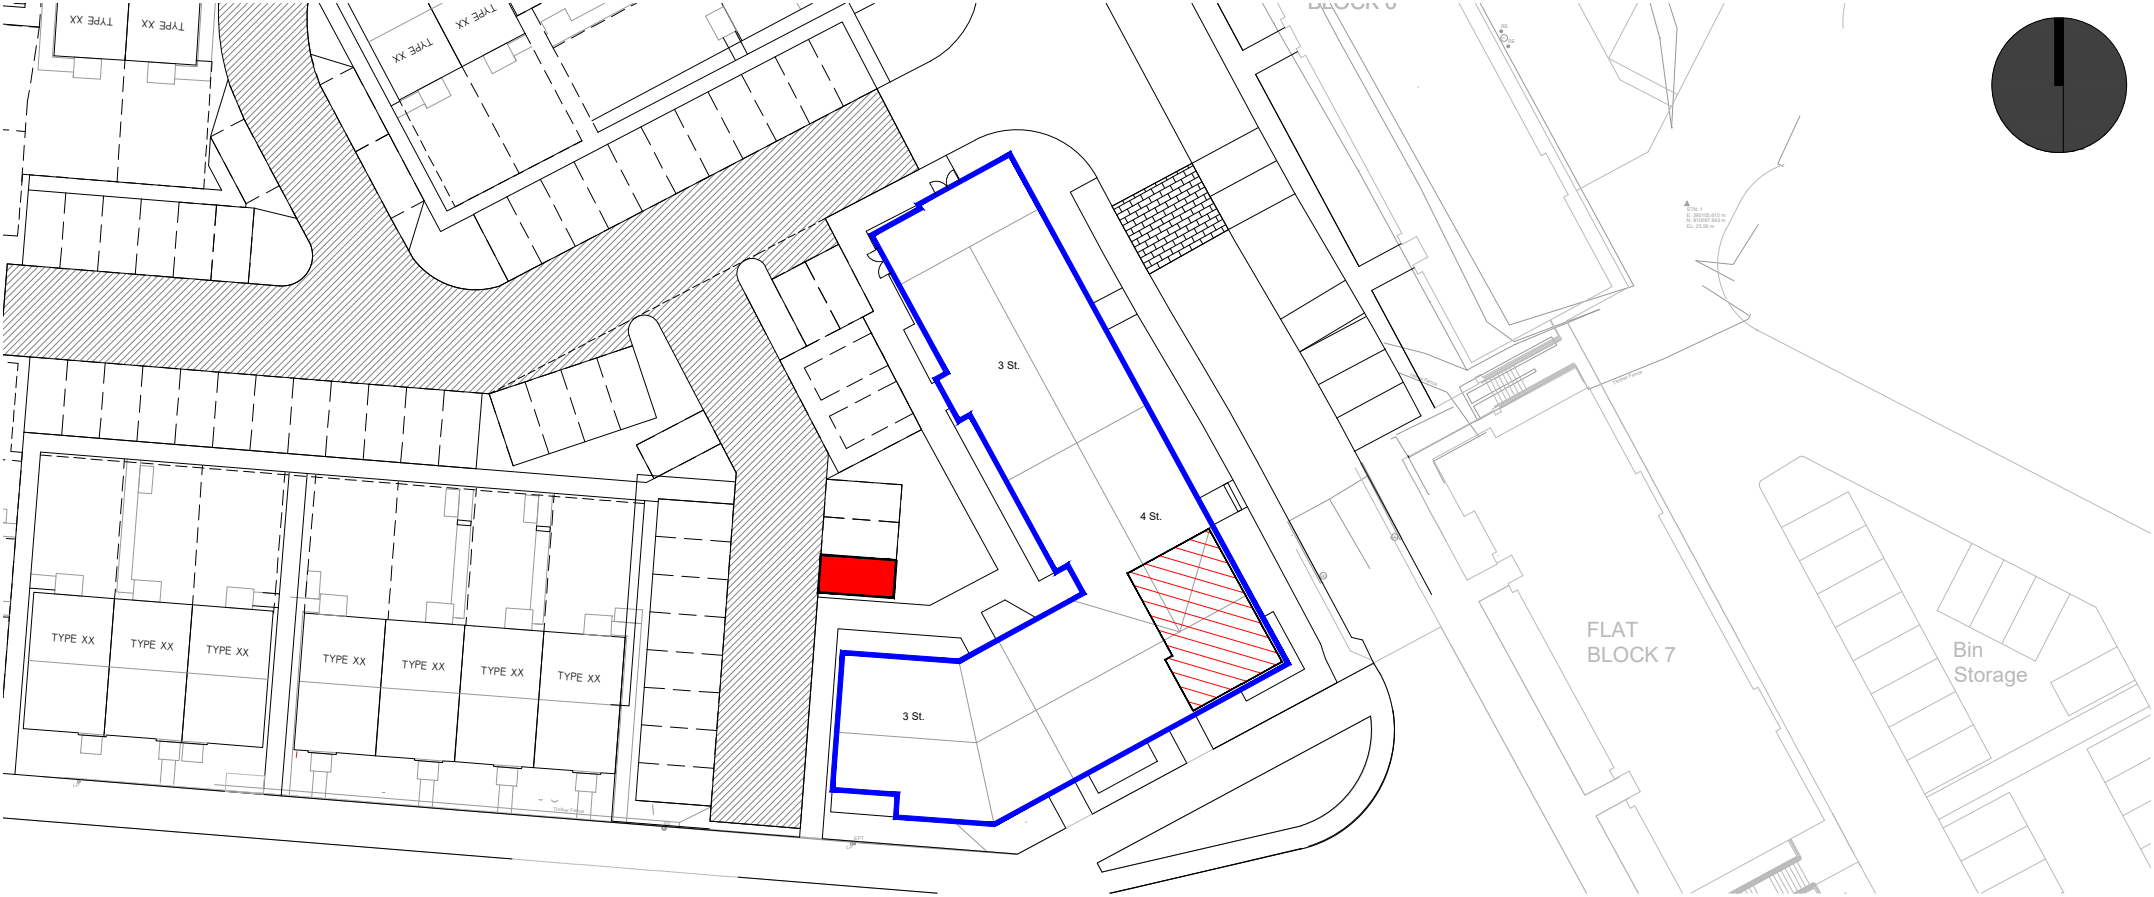

PLOT BOUNDARY

SCALE 1:500




LOCATION PLAN

SCALE 1:2500

- BLOCK BOUNDARY
- PLOT INTERNAL
- PARKING SPACE

Rev.	Date	Details	Drawn
Issued for:			
LEGAL FEU PLAN			
Project:		Project No:	
Riverside Quarter		H7353	
Phase 2B		Dwg No:	
Aberdeen		Rev:	
Drawing:		Drawn By:	Date:
Plot 152		LA	25.11.25
Block 5 - Third Floor		Scale:	Noted @ A3



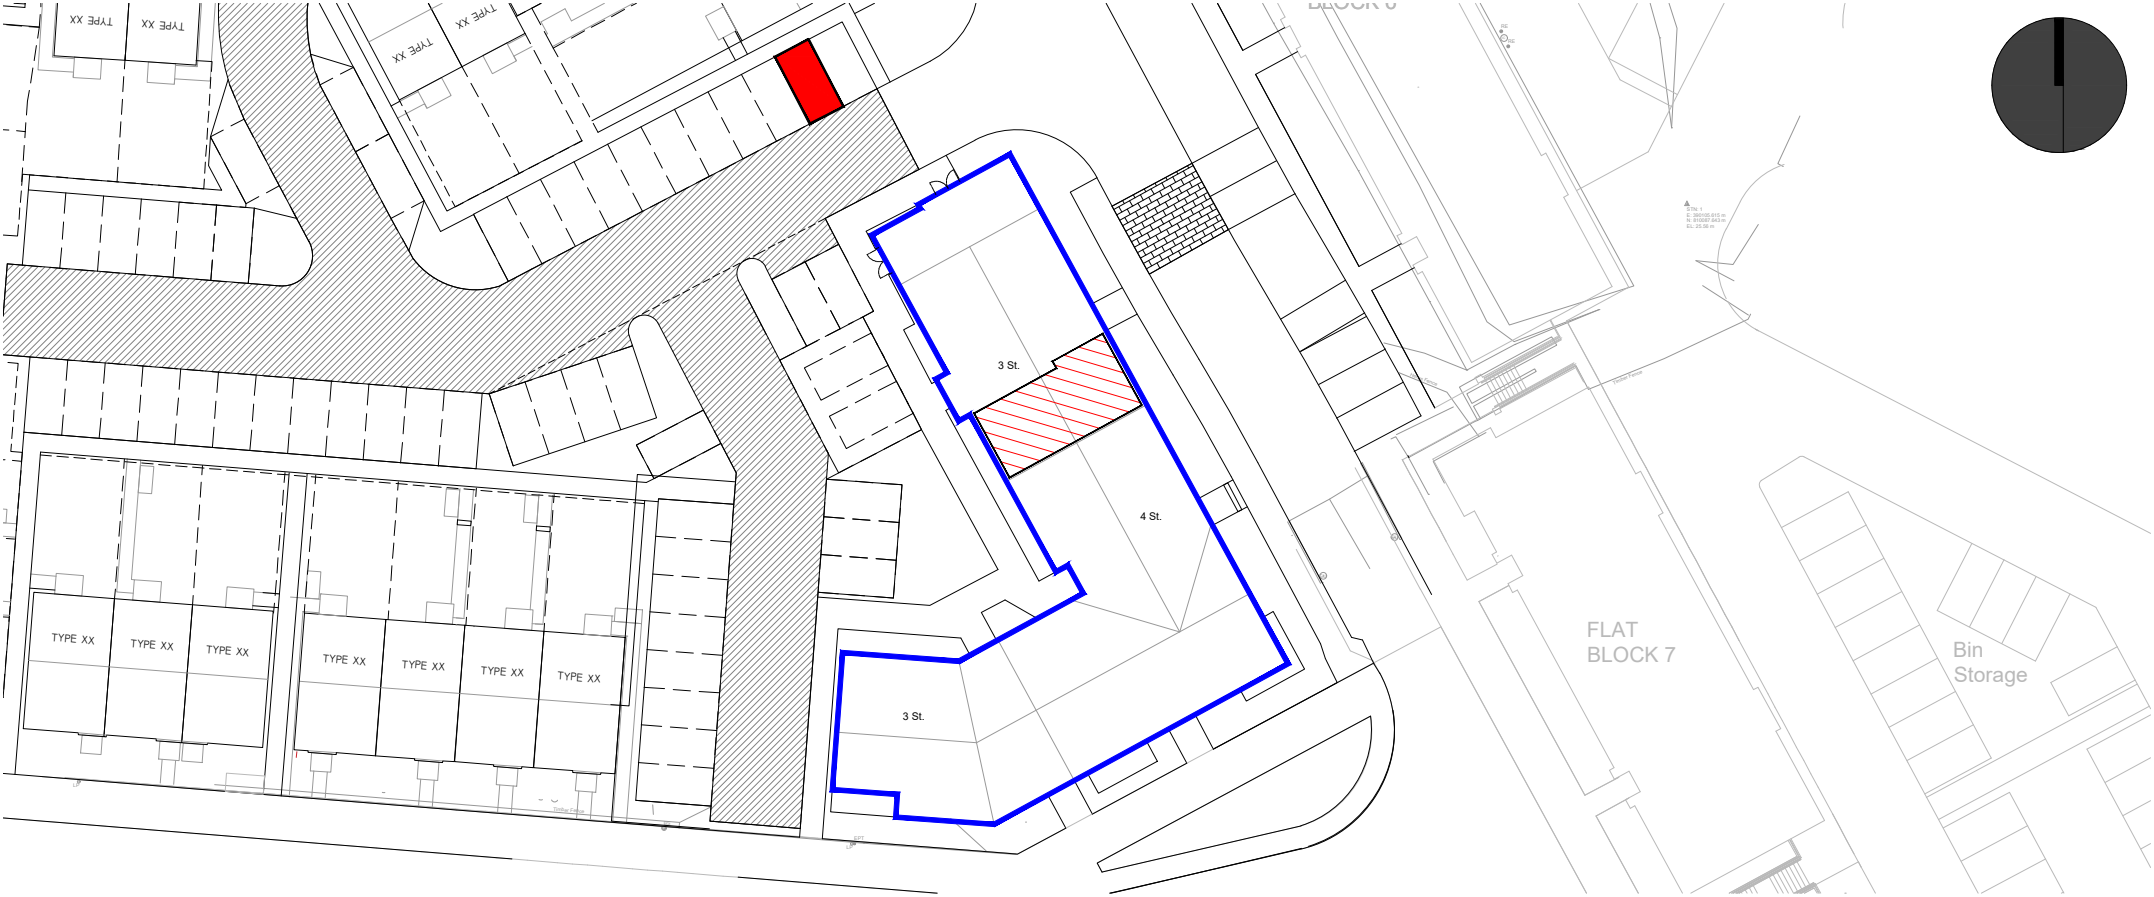

PLOT BOUNDARY

SCALE 1:500




LOCATION PLAN

SCALE 1:2500

- BLOCK BOUNDARY
- PLOT INTERNAL
- PARKING SPACE

Rev.	Date	Details	Drawn
Issued for:			
LEGAL FEU PLAN			
Project:		Project No:	
Riverside Quarter		H7353	
Phase 2B		Dwg No:	
Aberdeen		Rev:	
Drawing:		Drawn By:	Date:
Plot 153		LA	25.11.25
Block 5 - Ground Floor		Scale:	Noted @ A3



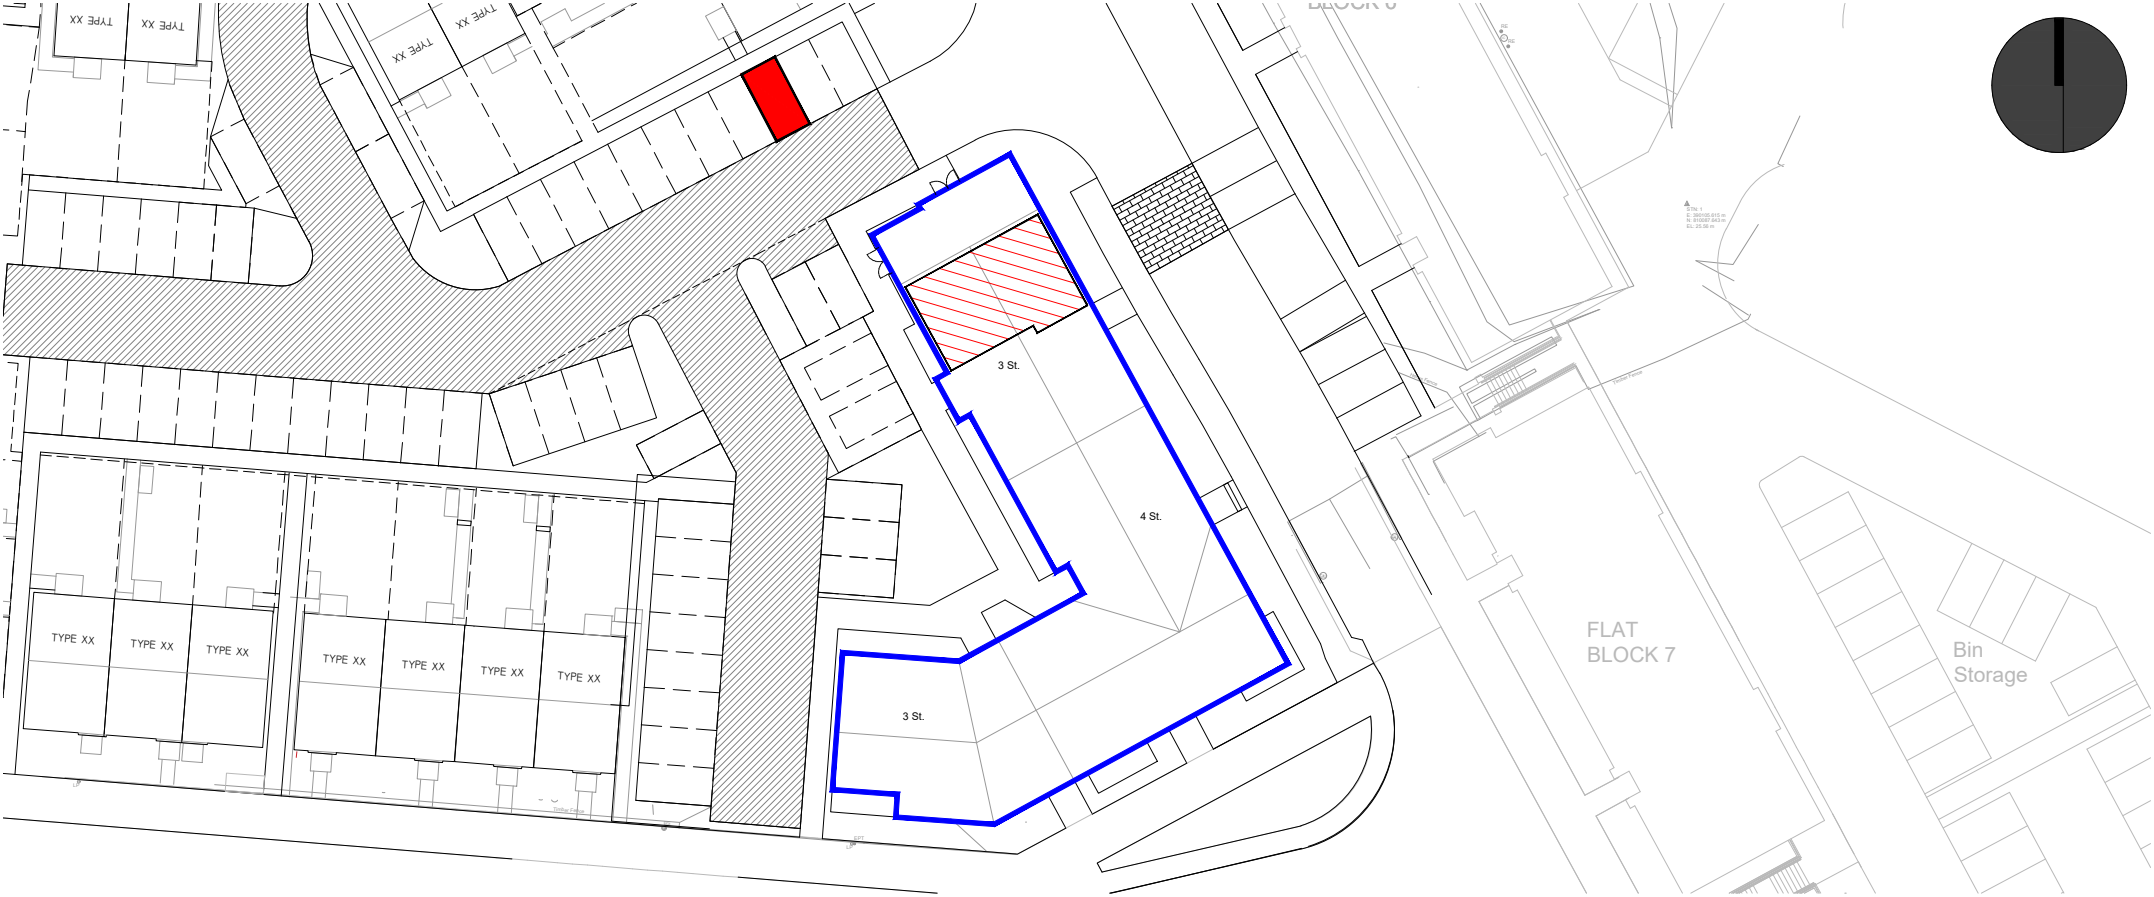

PLOT BOUNDARY

SCALE 1:500




LOCATION PLAN

SCALE 1:2500

- BLOCK BOUNDARY
- PLOT INTERNAL
- PARKING SPACE

Rev.	Date	Details	Drawn
Issued for:			
LEGAL FEU PLAN			
Project:		Project No:	
Riverside Quarter		H7353	
Phase 2B		Dwg No:	
Aberdeen		Rev:	
Drawing:		Drawn By:	Date:
Plot 154		LA	25.11.25
Block 5 - Ground Floor		Scale:	Noted @ A3



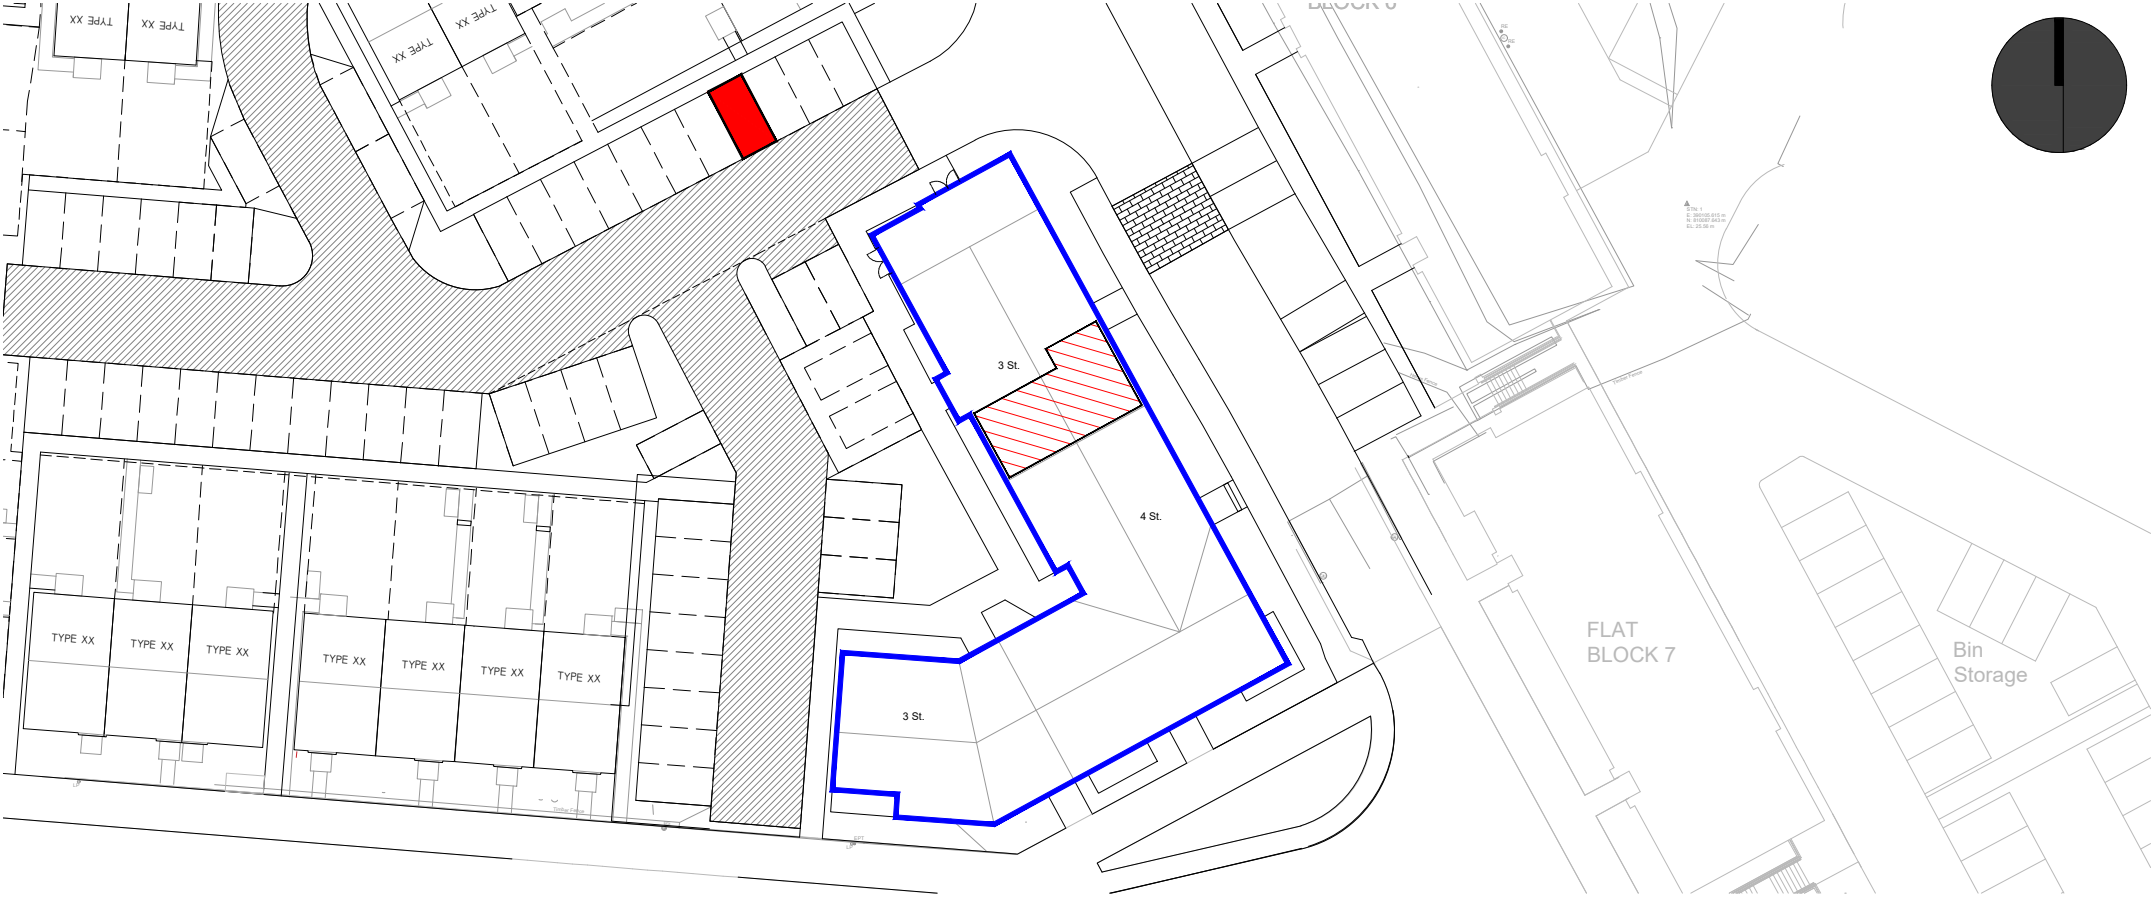

PLOT BOUNDARY

SCALE 1:500




LOCATION PLAN

SCALE 1:2500

- BLOCK BOUNDARY
- PLOT INTERNAL
- PARKING SPACE

Rev.	Date	Details	Drawn
Issued for:			
LEGAL FEU PLAN			
Project:		Project No:	
Riverside Quarter		H7353	
Phase 2B		Dwg No:	
Aberdeen		Rev:	
Drawing:		Drawn By:	Date:
Plot 155		LA	25.11.25
Block 5 - First Floor		Scale:	Noted @ A3



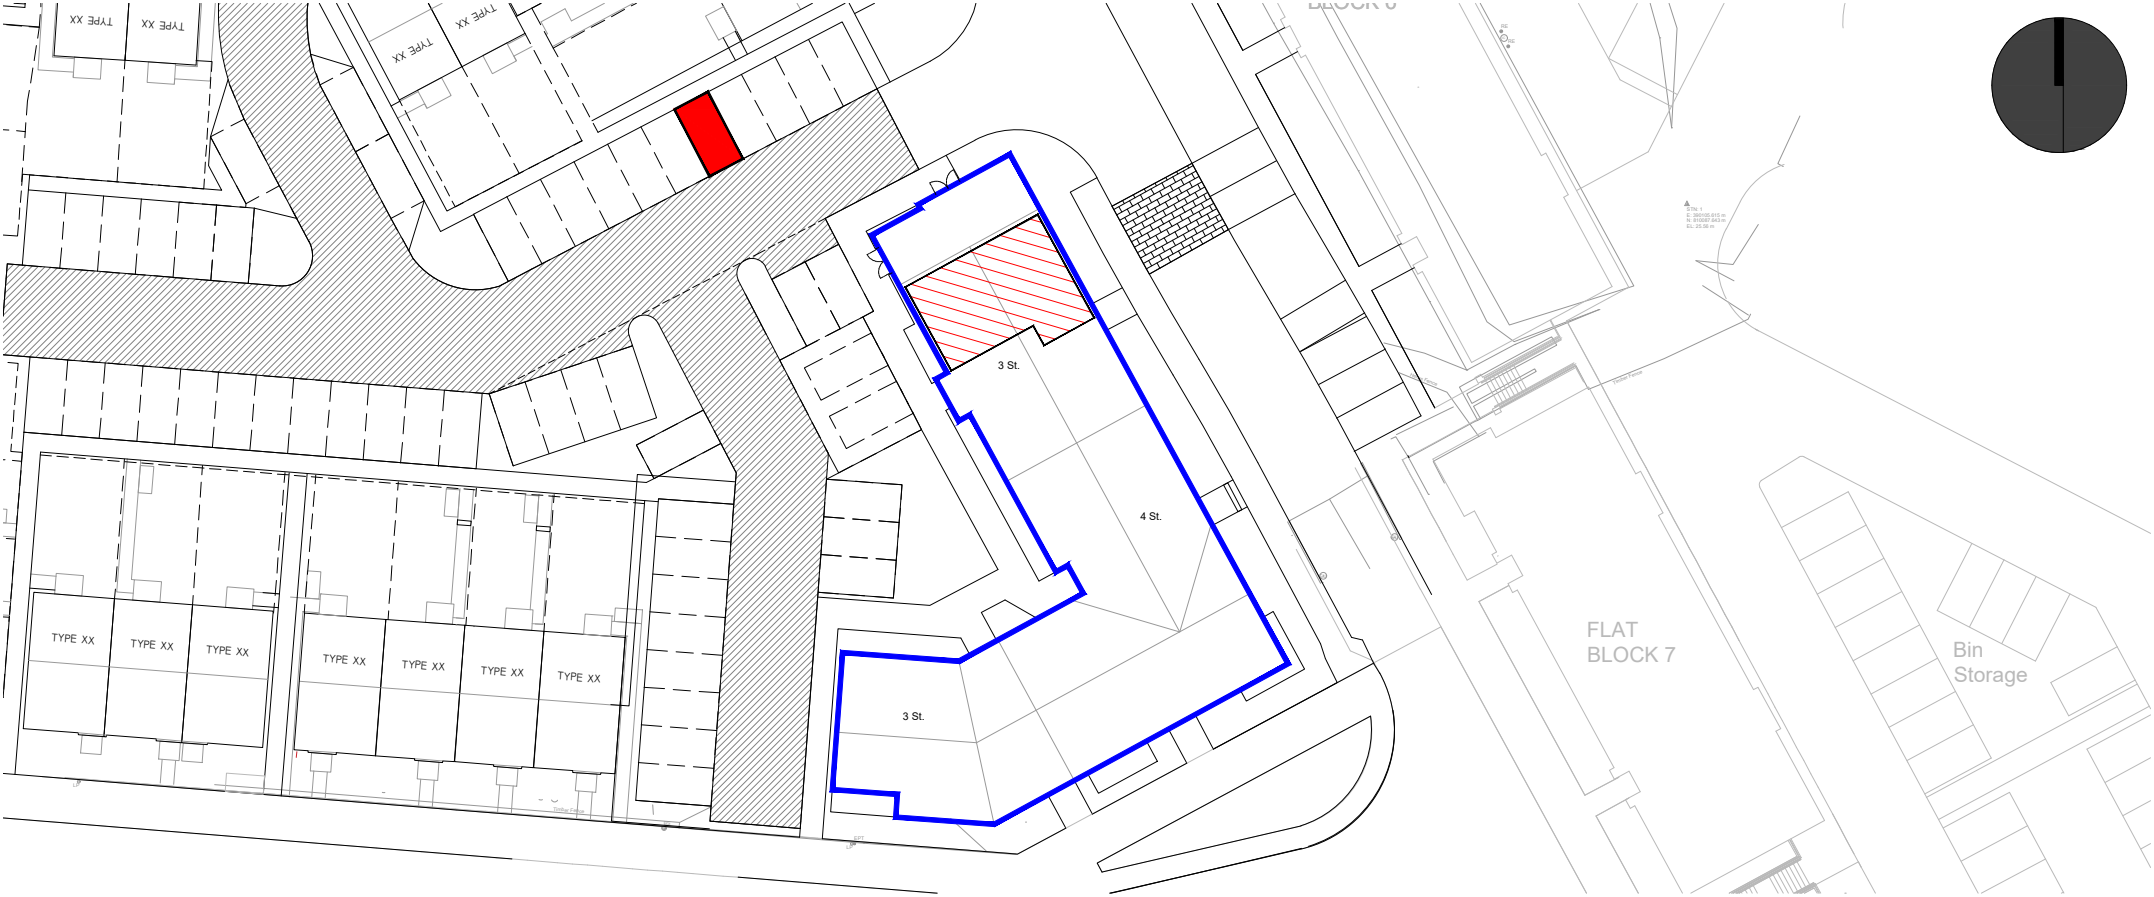

PLOT BOUNDARY

SCALE 1:500




LOCATION PLAN

SCALE 1:2500

- BLOCK BOUNDARY
- PLOT INTERNAL
- PARKING SPACE

Rev.	Date	Details	Drawn
Issued for:			
LEGAL FEU PLAN			
Project:		Project No:	
Riverside Quarter		H7353	
Phase 2B		Dwg No:	
Aberdeen		Rev:	
Drawing:		Drawn By:	Date:
Plot 156		LA	25.11.25
Block 5 - First Floor		Scale:	Noted @ A3



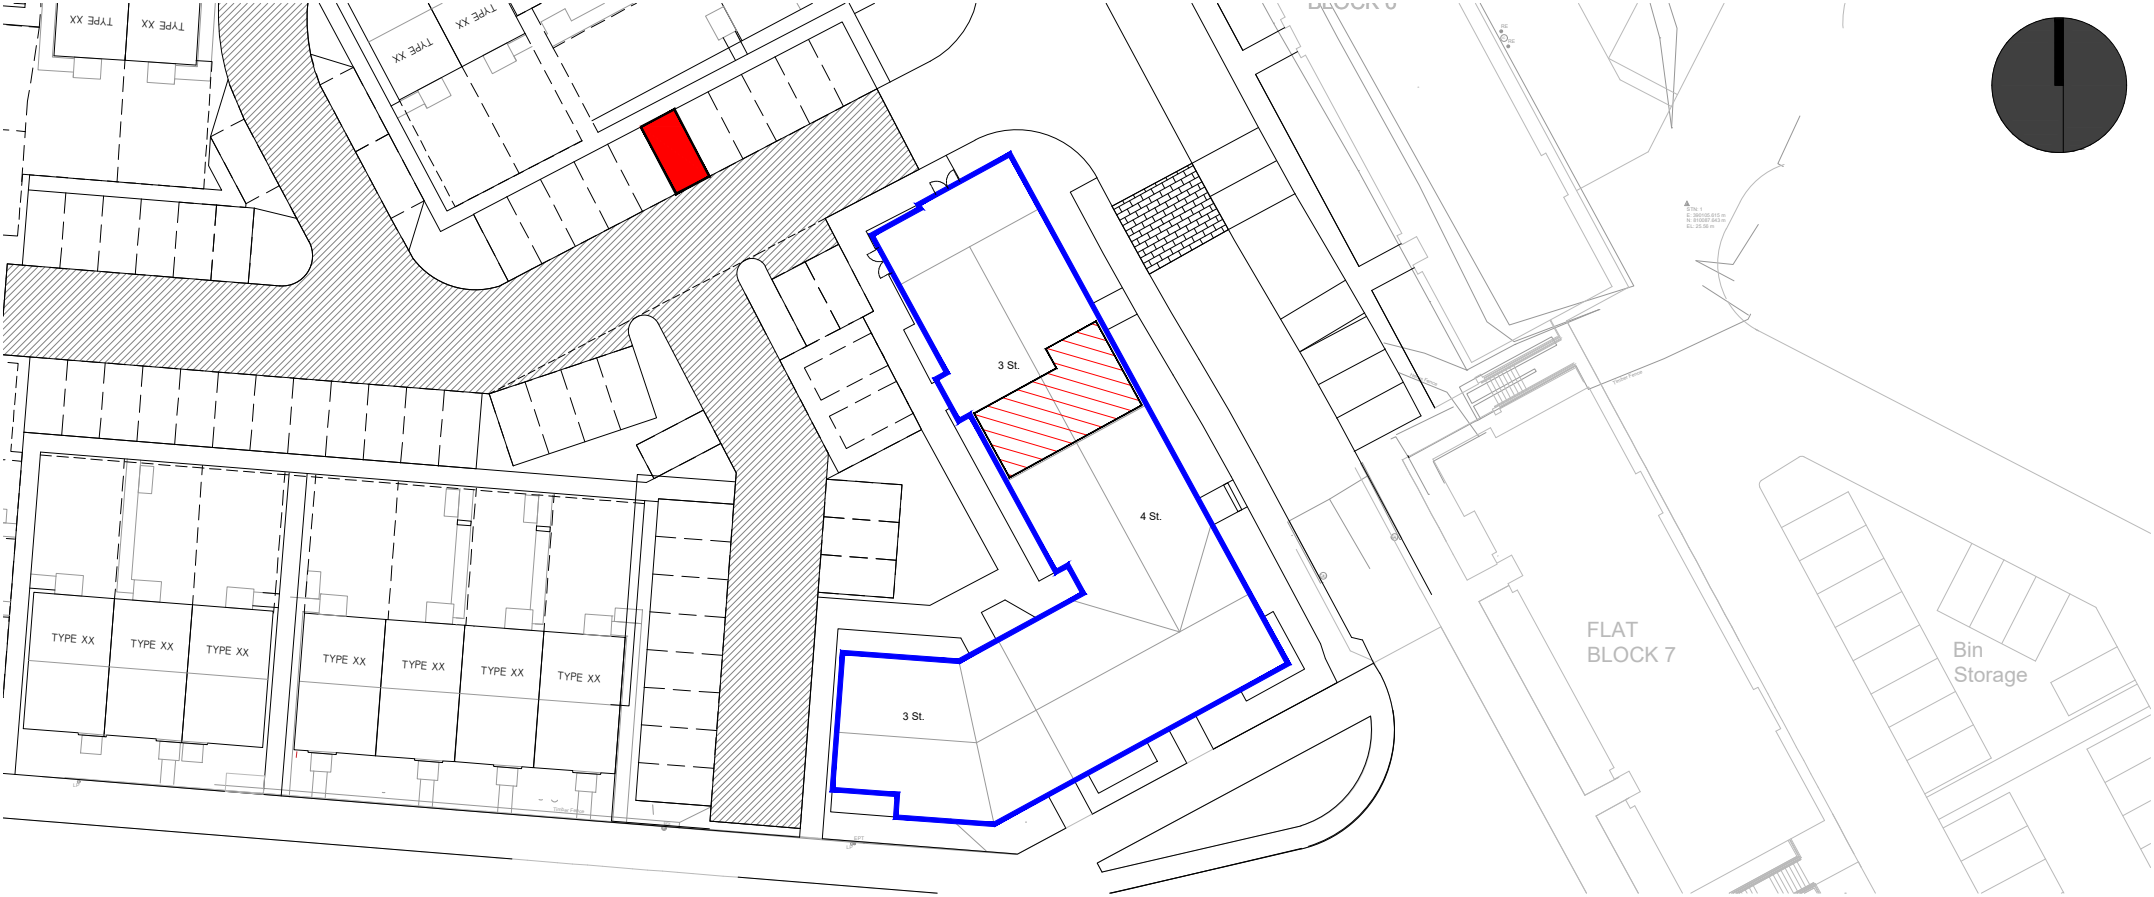

PLOT BOUNDARY

SCALE 1:500




LOCATION PLAN

SCALE 1:2500

- BLOCK BOUNDARY
- PLOT INTERNAL
- PARKING SPACE

Rev.	Date	Details	Drawn
Issued for:			
LEGAL FEU PLAN			
Project:		Project No:	
Riverside Quarter		H7353	
Phase 2B		Dwg No:	
Aberdeen		Rev:	
Drawing:		Drawn By:	Date:
Plot 157		LA	25.11.25
Block 5 - Second Floor		Scale:	Noted @ A3



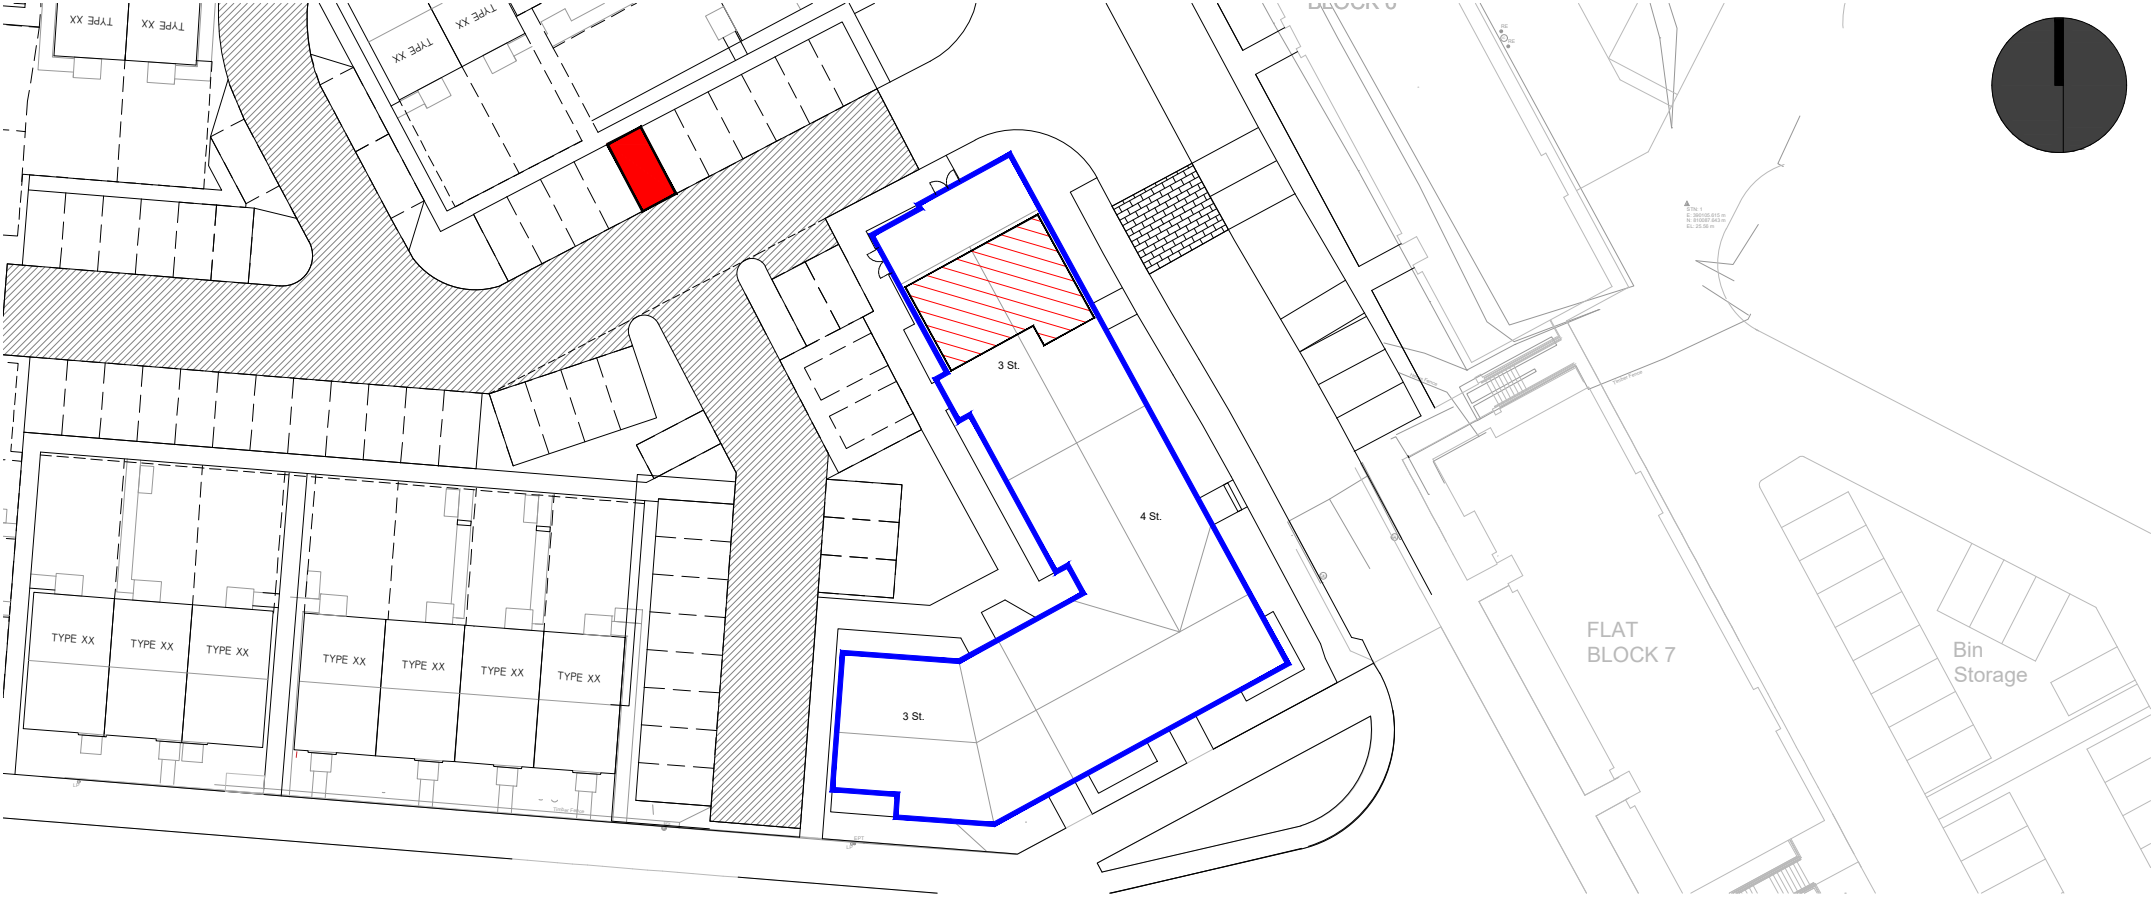

PLOT BOUNDARY

SCALE 1:500




LOCATION PLAN

SCALE 1:2500

- BLOCK BOUNDARY
- PLOT INTERNAL
- PARKING SPACE

Rev.	Date	Details	Drawn
Issued for:			
LEGAL FEU PLAN			
Project:		Project No:	
Riverside Quarter		H7353	
Phase 2B		Dwg No:	
Aberdeen		Rev:	
Drawing:		Drawn By:	Date:
Plot 158		LA	25.11.25
Block 5 - Second Floor		Scale:	Noted @ A3



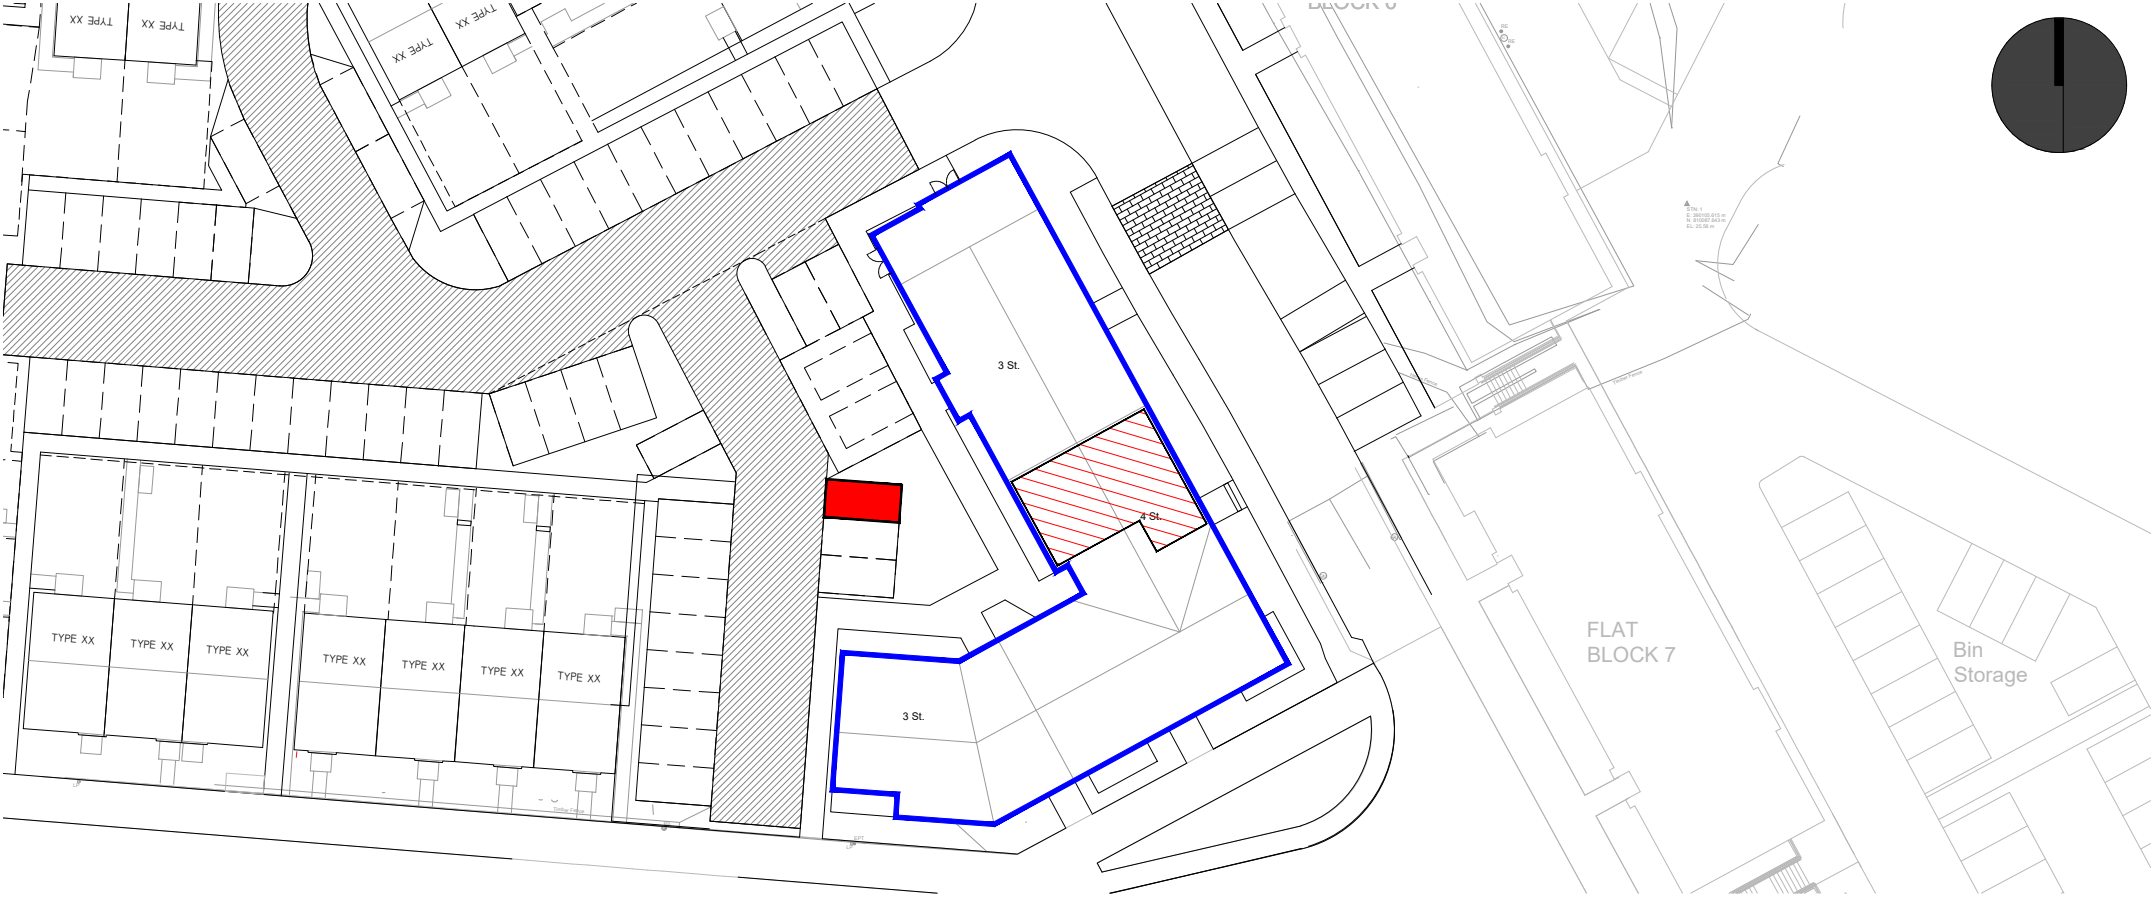

PLOT BOUNDARY

SCALE 1:500



LOCATION PLAN

SCALE 1:2500

- BLOCK BOUNDARY
- PLOT INTERNAL
- PARKING SPACE

Rev.	Date	Details	Drawn
Issued for:			
LEGAL FEU PLAN			
Project:		Project No:	
Riverside Quarter		H7353	
Phase 2B		Dwg No:	
Aberdeen		Rev:	
Drawing:		Drawn By:	Date:
Plot 291		LA	25.11.25
Block 5 - Third Floor		Scale:	Noted @ A3

