

The Development registered under Title LAN179981 and
Plots 22 and 22A within have been DPA approved by:

I MacLaren - 9 May 2018
Iain MacLaren (DPA Officer)



ALL DIMENSIONS TO BE VERIFIED ON SITE
CHECKED AND CONFIRMED BY BUILDER
PRIOR TO MATERIAL ORDER AND
CONTRACT START + ALL SITE DIMENSIONS
& SETTING OUT DIMENSIONS
ARE RESPONSIBILITY OF THE BUILDER.

THIS DRAWING IS COPYRIGHTED TO
BM DESIGN AND MUST NOT BE
REPRODUCED IN ANY WAY WITHOUT
PRIOR CONSENT. IF YOU ARE IN DOUBT
ABOUT ANY OF THE INFORMATION
DETAILED ON THIS DRG PLEASE CALL
US ON 07877269321.

THIS IS THE PRINCIPAL / A TRUE COPY
OF THE PLANS REFERRED TO IN THE
ACCOMPANYING APPLICATION FOR
PLANNING PERMISSION AND
BUILDING WARRANT

SIGNED: Mr Brian McAteer
DATED: 29 MARCH 2018

 Room 55 - 14 Stroud Road
Kelvin Industrial Estate
East Kilbride G75 0YA
Tel : 07877269321

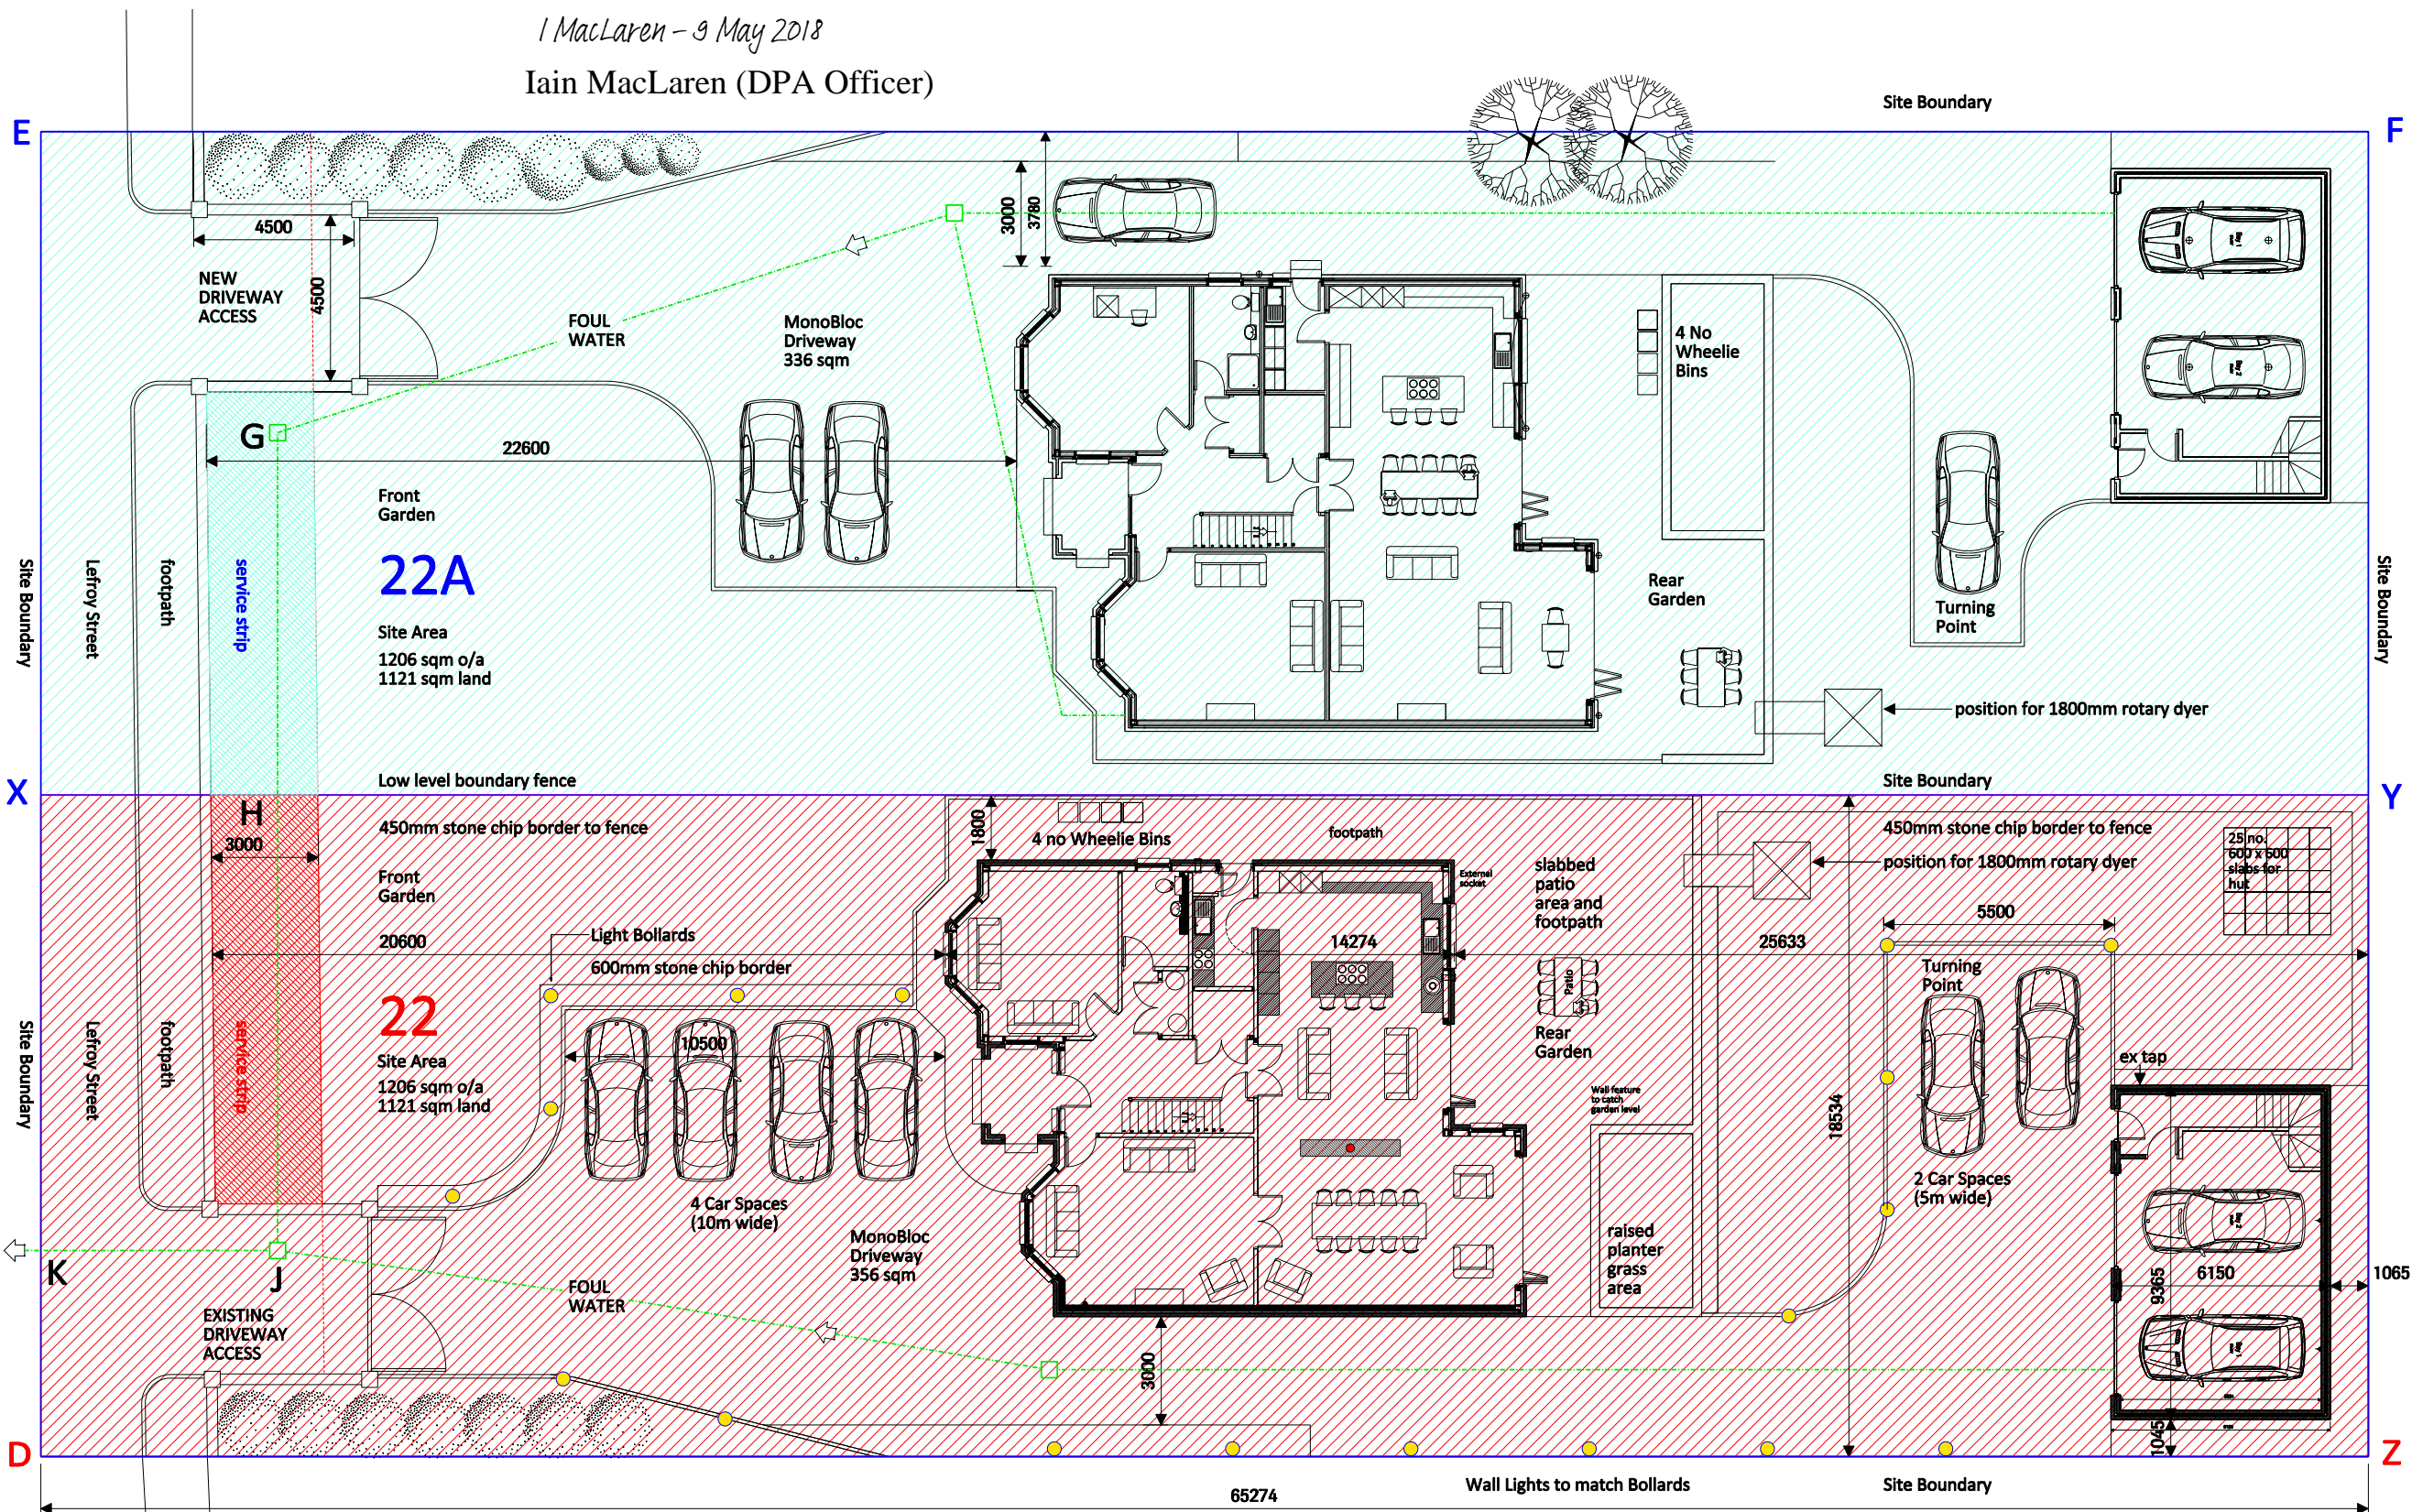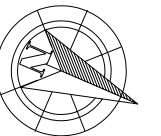

Boundary Distances
X - Y = 65.27m
Y - Z = 18.51m
Z - D = 65.27m
D - X = 18.53m
X - E = 16.25m
E - F = 65.27m
F - Y = 16.25m
G - H = 10.11m
H - J = 12.81m
J - K = 6.68m



APPLICANT
Mr Brian McAteer
Bm Design : Room 55 : 14 Stroud Rd
East Kilbride G75 0YA

SITE ADDRESS
Plot 22 - Red : Plot 22A - Blue
22 LeFroy Street Blairhill
Coatbridge ML5 2RD

PROJECT
Proposed Erection of 2 Detached
Dwellings with Garage and Flat

TITLE
Proposed Block Plan - Missive

SCALE 1:200 BM1494

DRG NO. 1 OF 1 REV A

0 2 4 6 8 10m

scale

