



The Development registered under title REN140296 and plots 41 to 52 within
 have been DPA approved by:
Craig McFadden - 13 September 2018
 Craig McFadden (DPA Officer)

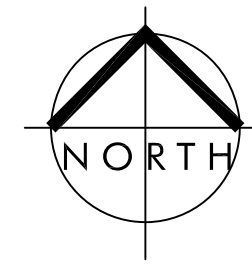

Important:
 The contractor will be held to have examined the site and checked all dimensions and levels before commencing construction work. No assumptions should be made without reference to the architect. No dimensions should be scaled from this drawing.

revision	date
----------	------

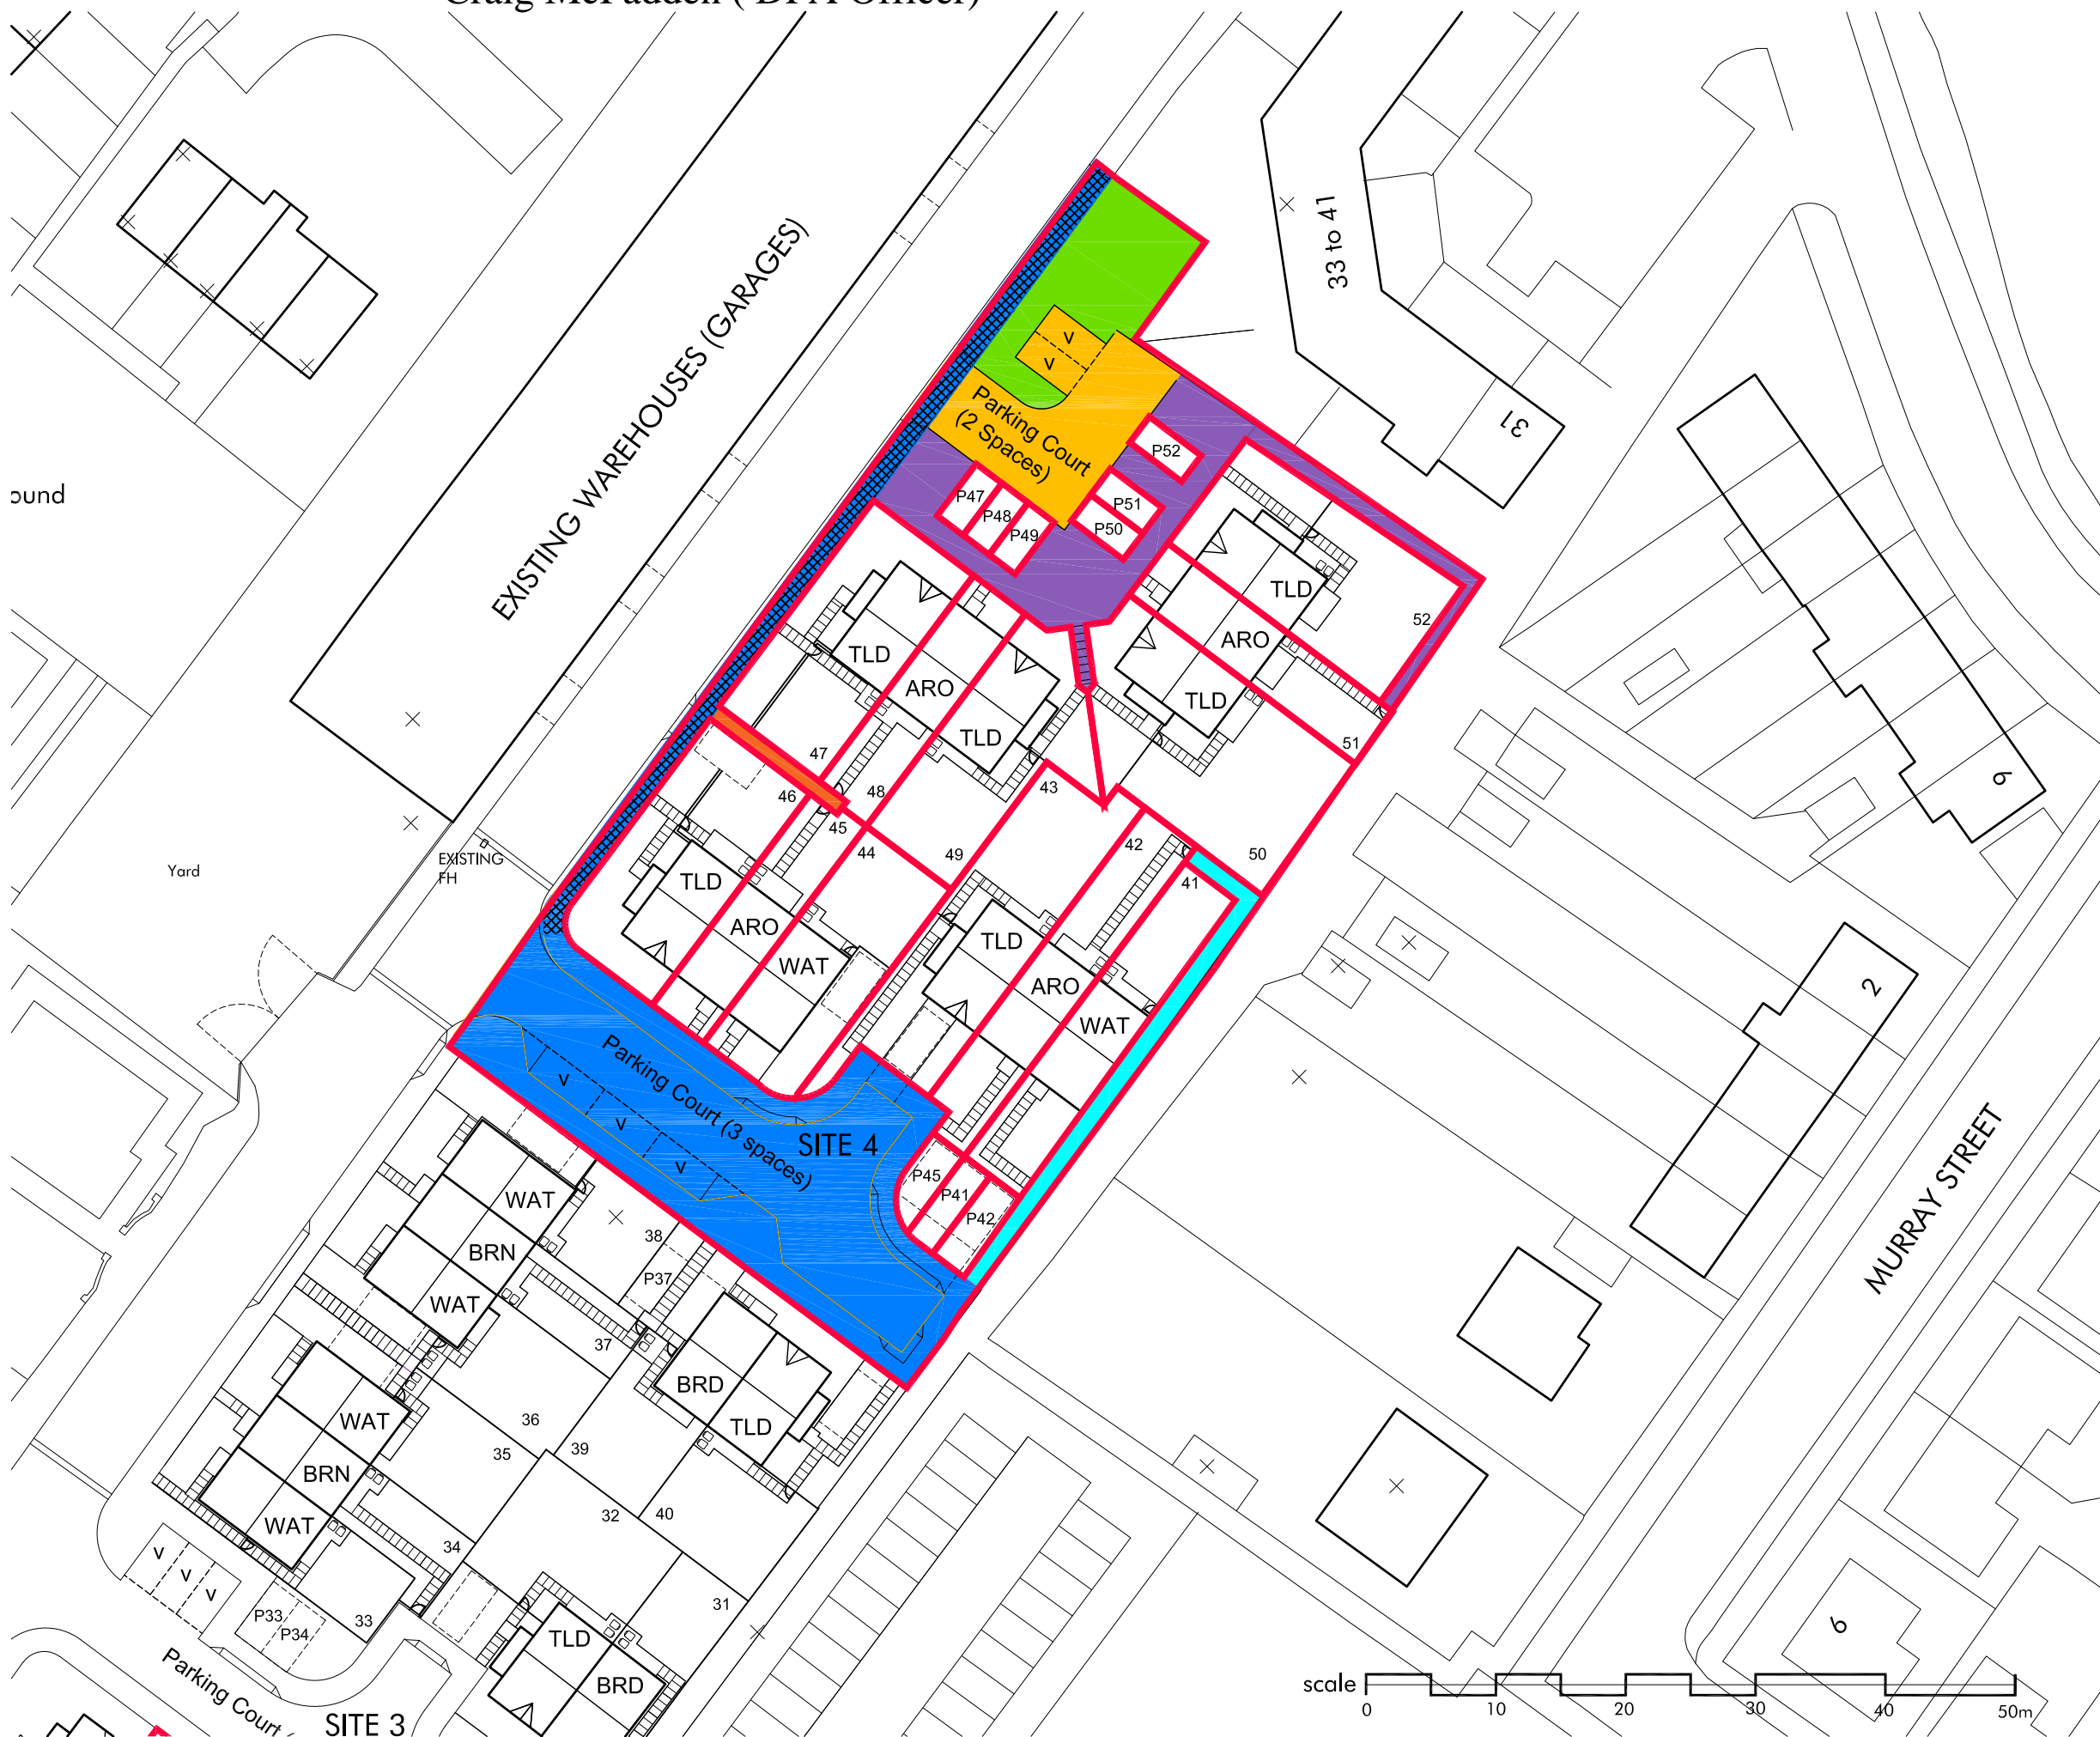


KEY

-  SHARED ROAD / PARKING COURT
PLOTS 47-52 (YELLOW)
-  ADOPTABLE ROAD / PARKING COURT
PLOTS 37-46 (BLUE)
-  COMMON NON-ADOPTABLE
LANDSCAPING - OPEN SPACE (GREEN)
-  COMMON FOOTPATH
PLOTS 47-52 (PURPLE)
-  COMMON FOOTPATH
PLOTS 41-42 (TURQUOISE)
-  COMMON FOOTPATH
PLOTS 45-48 (ORANGE)
-  ADOPTABLE FOOTPATH
(BLUE + CROSS HATCHED BLACK)

FOR COMMENT



architecture + design
 14 Royal Terrace
 Glasgow
 G3 7JY
 t 0141 332 5823
 f 0141 332 5824
 e design@arkglasgow.co.uk



client:
 AMBASSADOR RESIDENTIAL

project title:
 RESIDENTIAL DEVELOPMENT SITE
 AT BROWN STREET NORTH
 RENFREW

drawing title:
 DEED OF CONDITIONS PLAN
 SITE 4

scale: 1:500@A3	date: Mar 2018
drawn by: DS	checked by: TW

job no: 12-05	drawing no: DC04	revision:
------------------	---------------------	-----------

