

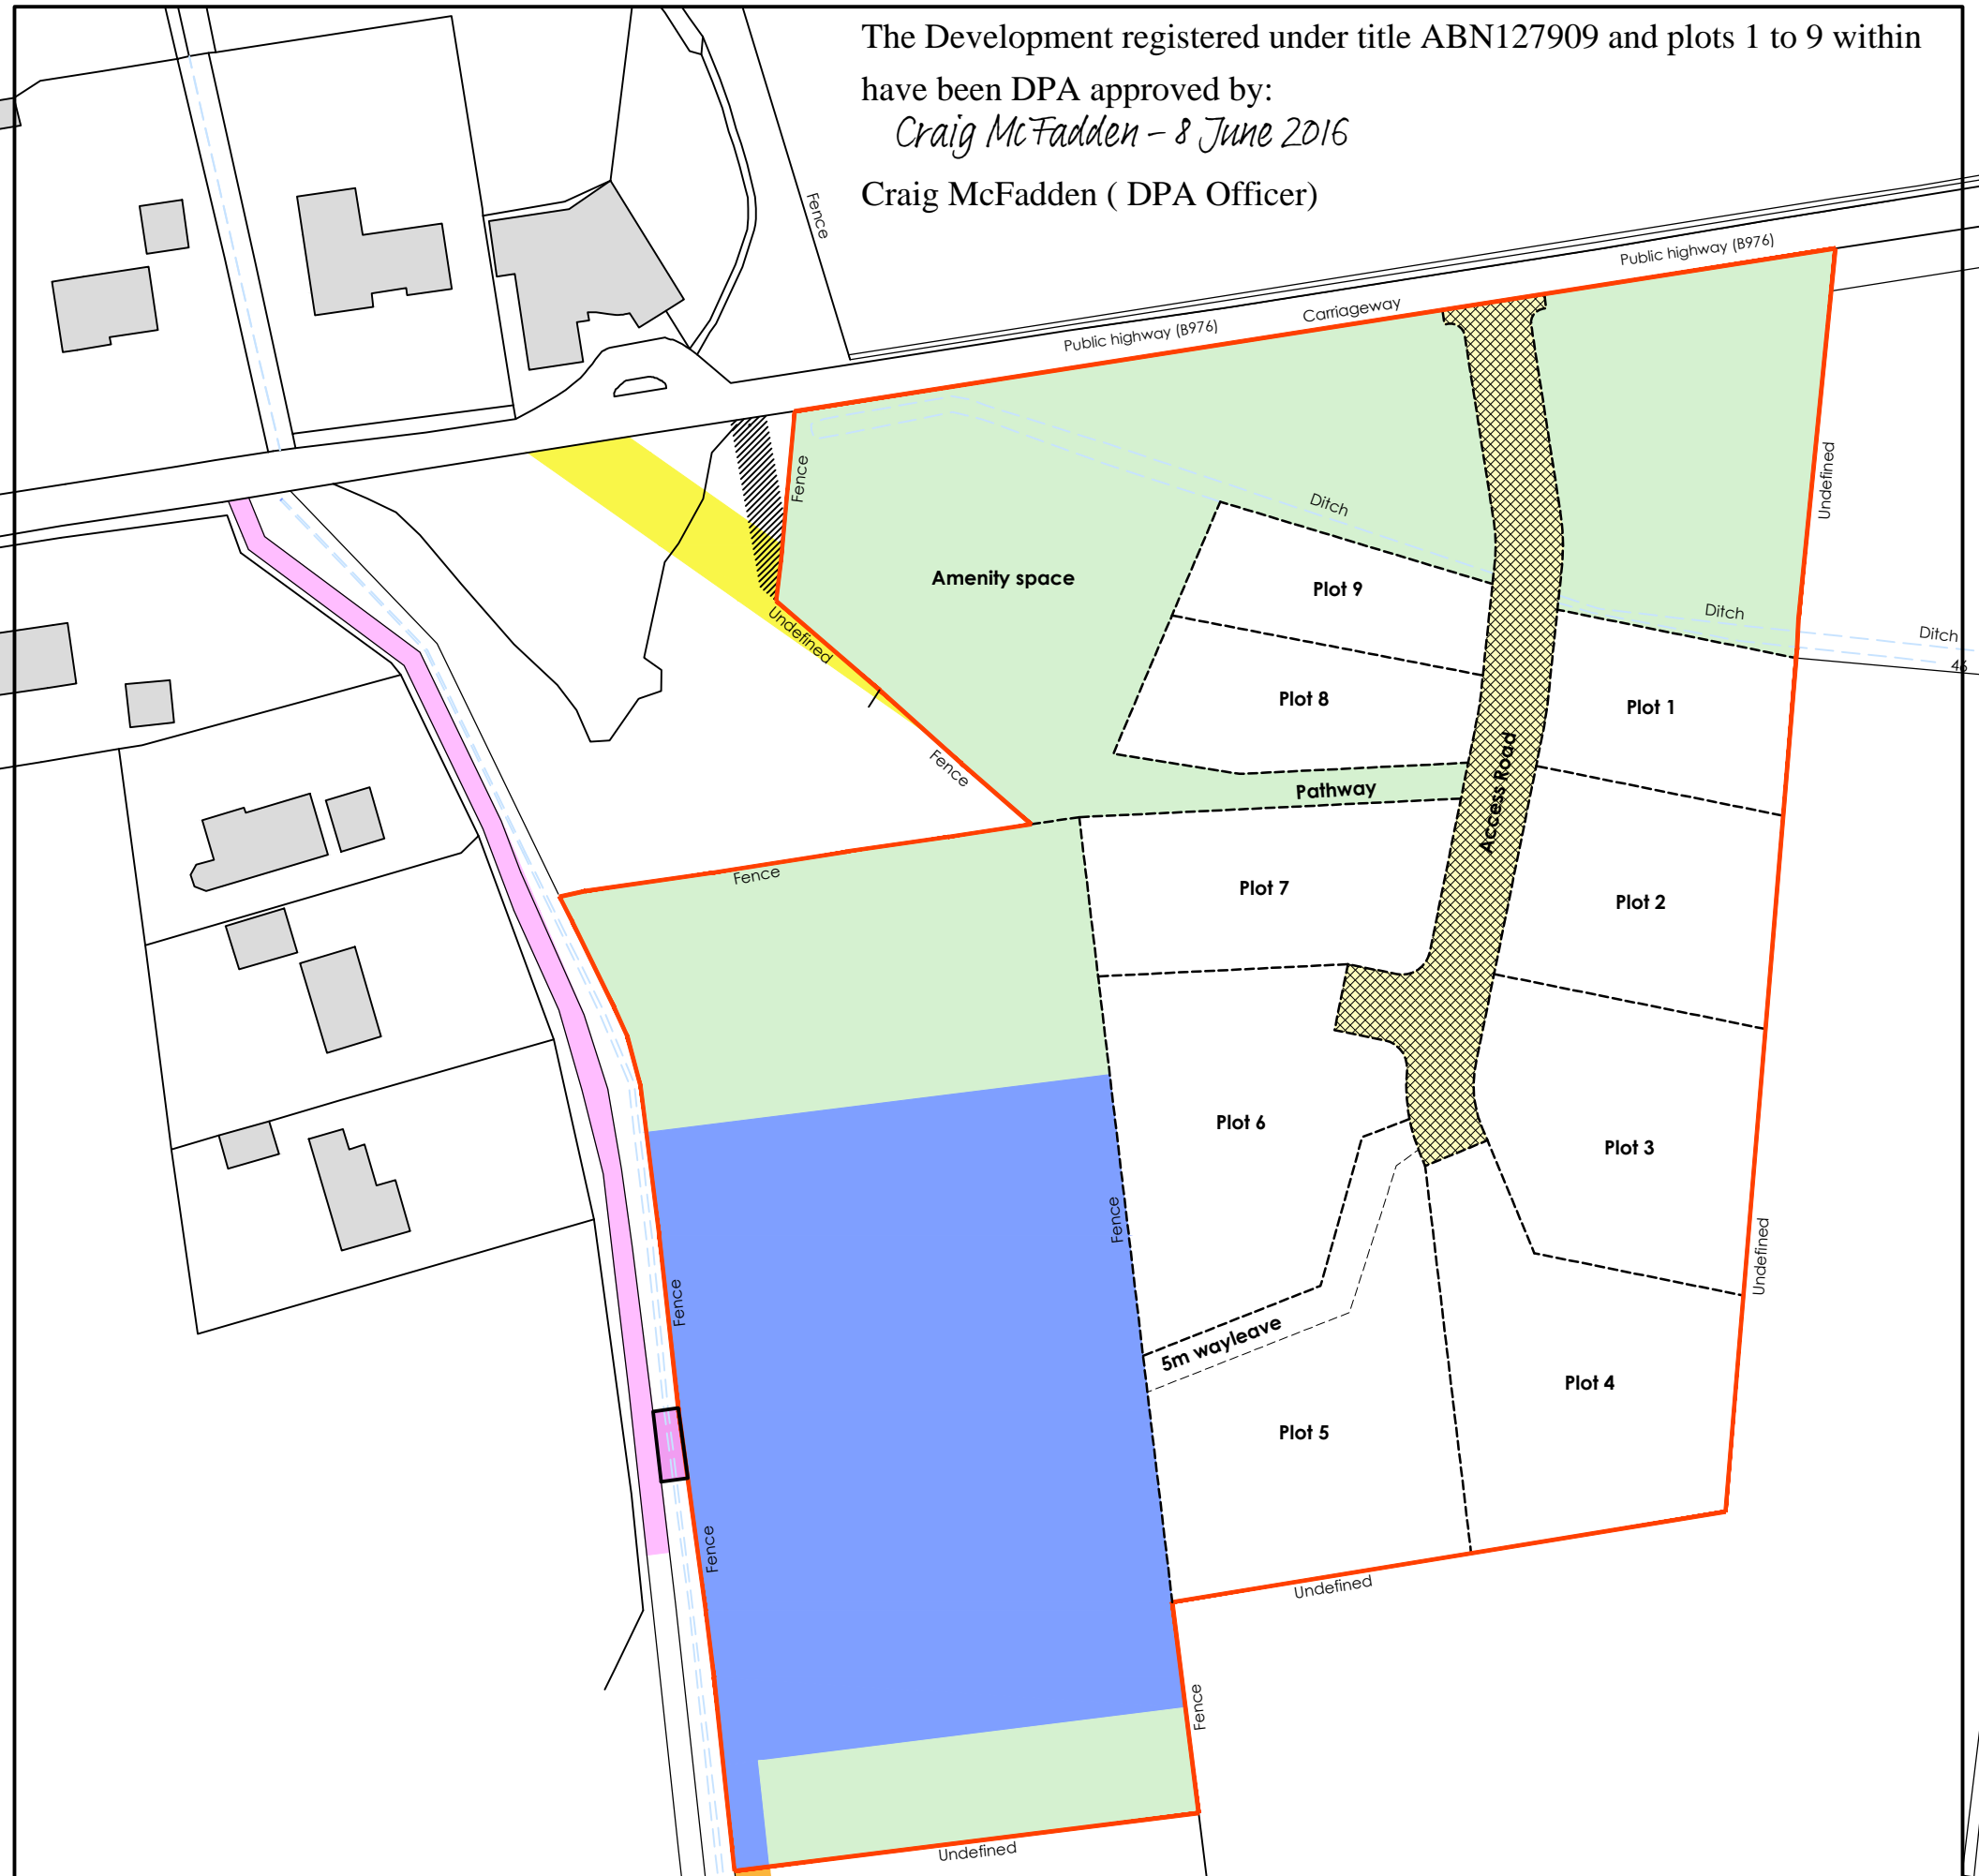


The Development registered under title ABN127909 and plots 1 to 9 within
 have been DPA approved by:
Craig McFadden - 8 June 2016
 Craig McFadden (DPA Officer)

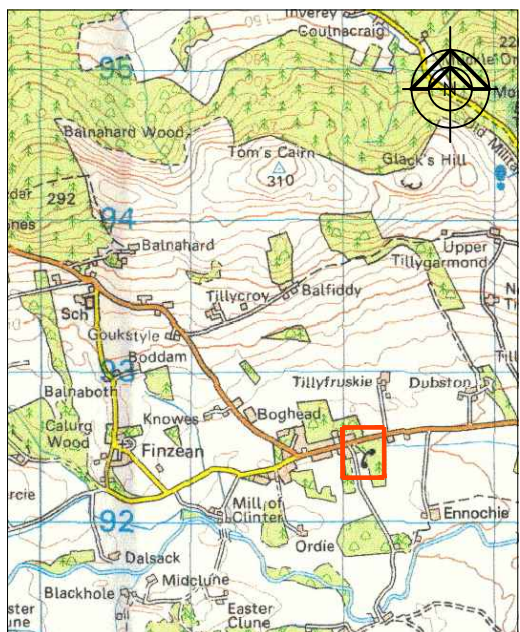

Drawing Revisions:

Rev.	Date	Notes
A	15.04.15	Misc. Revision
B	18.04.15	Misc. Revision
C	19.04.15	Misc. Revision
D	29.04.15	Misc. Revision
E	29.04.15	Misc. Revision

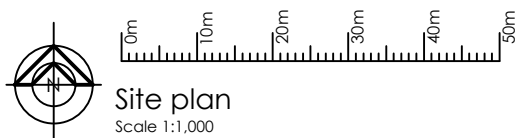

Location plan
 Scale 1:25,000

Site at Hallwood, Finzean
 Banchory
 Aberdeenshire
 Proposed new development

AJC Scotland Ltd

Site layout- Boundaries

Date : April 2016	Drawing No.
Scale : 1:1000 @ A3	2015-015/DP01 E
Drawn : PH	

Gerry Robb
 architectural design services

Bridgend
 Bridgeview Road
 Aboyne
 Aberdeenshire
 AB34 5HB
 (013398) 86359
 info@gerryrobb.co.uk