

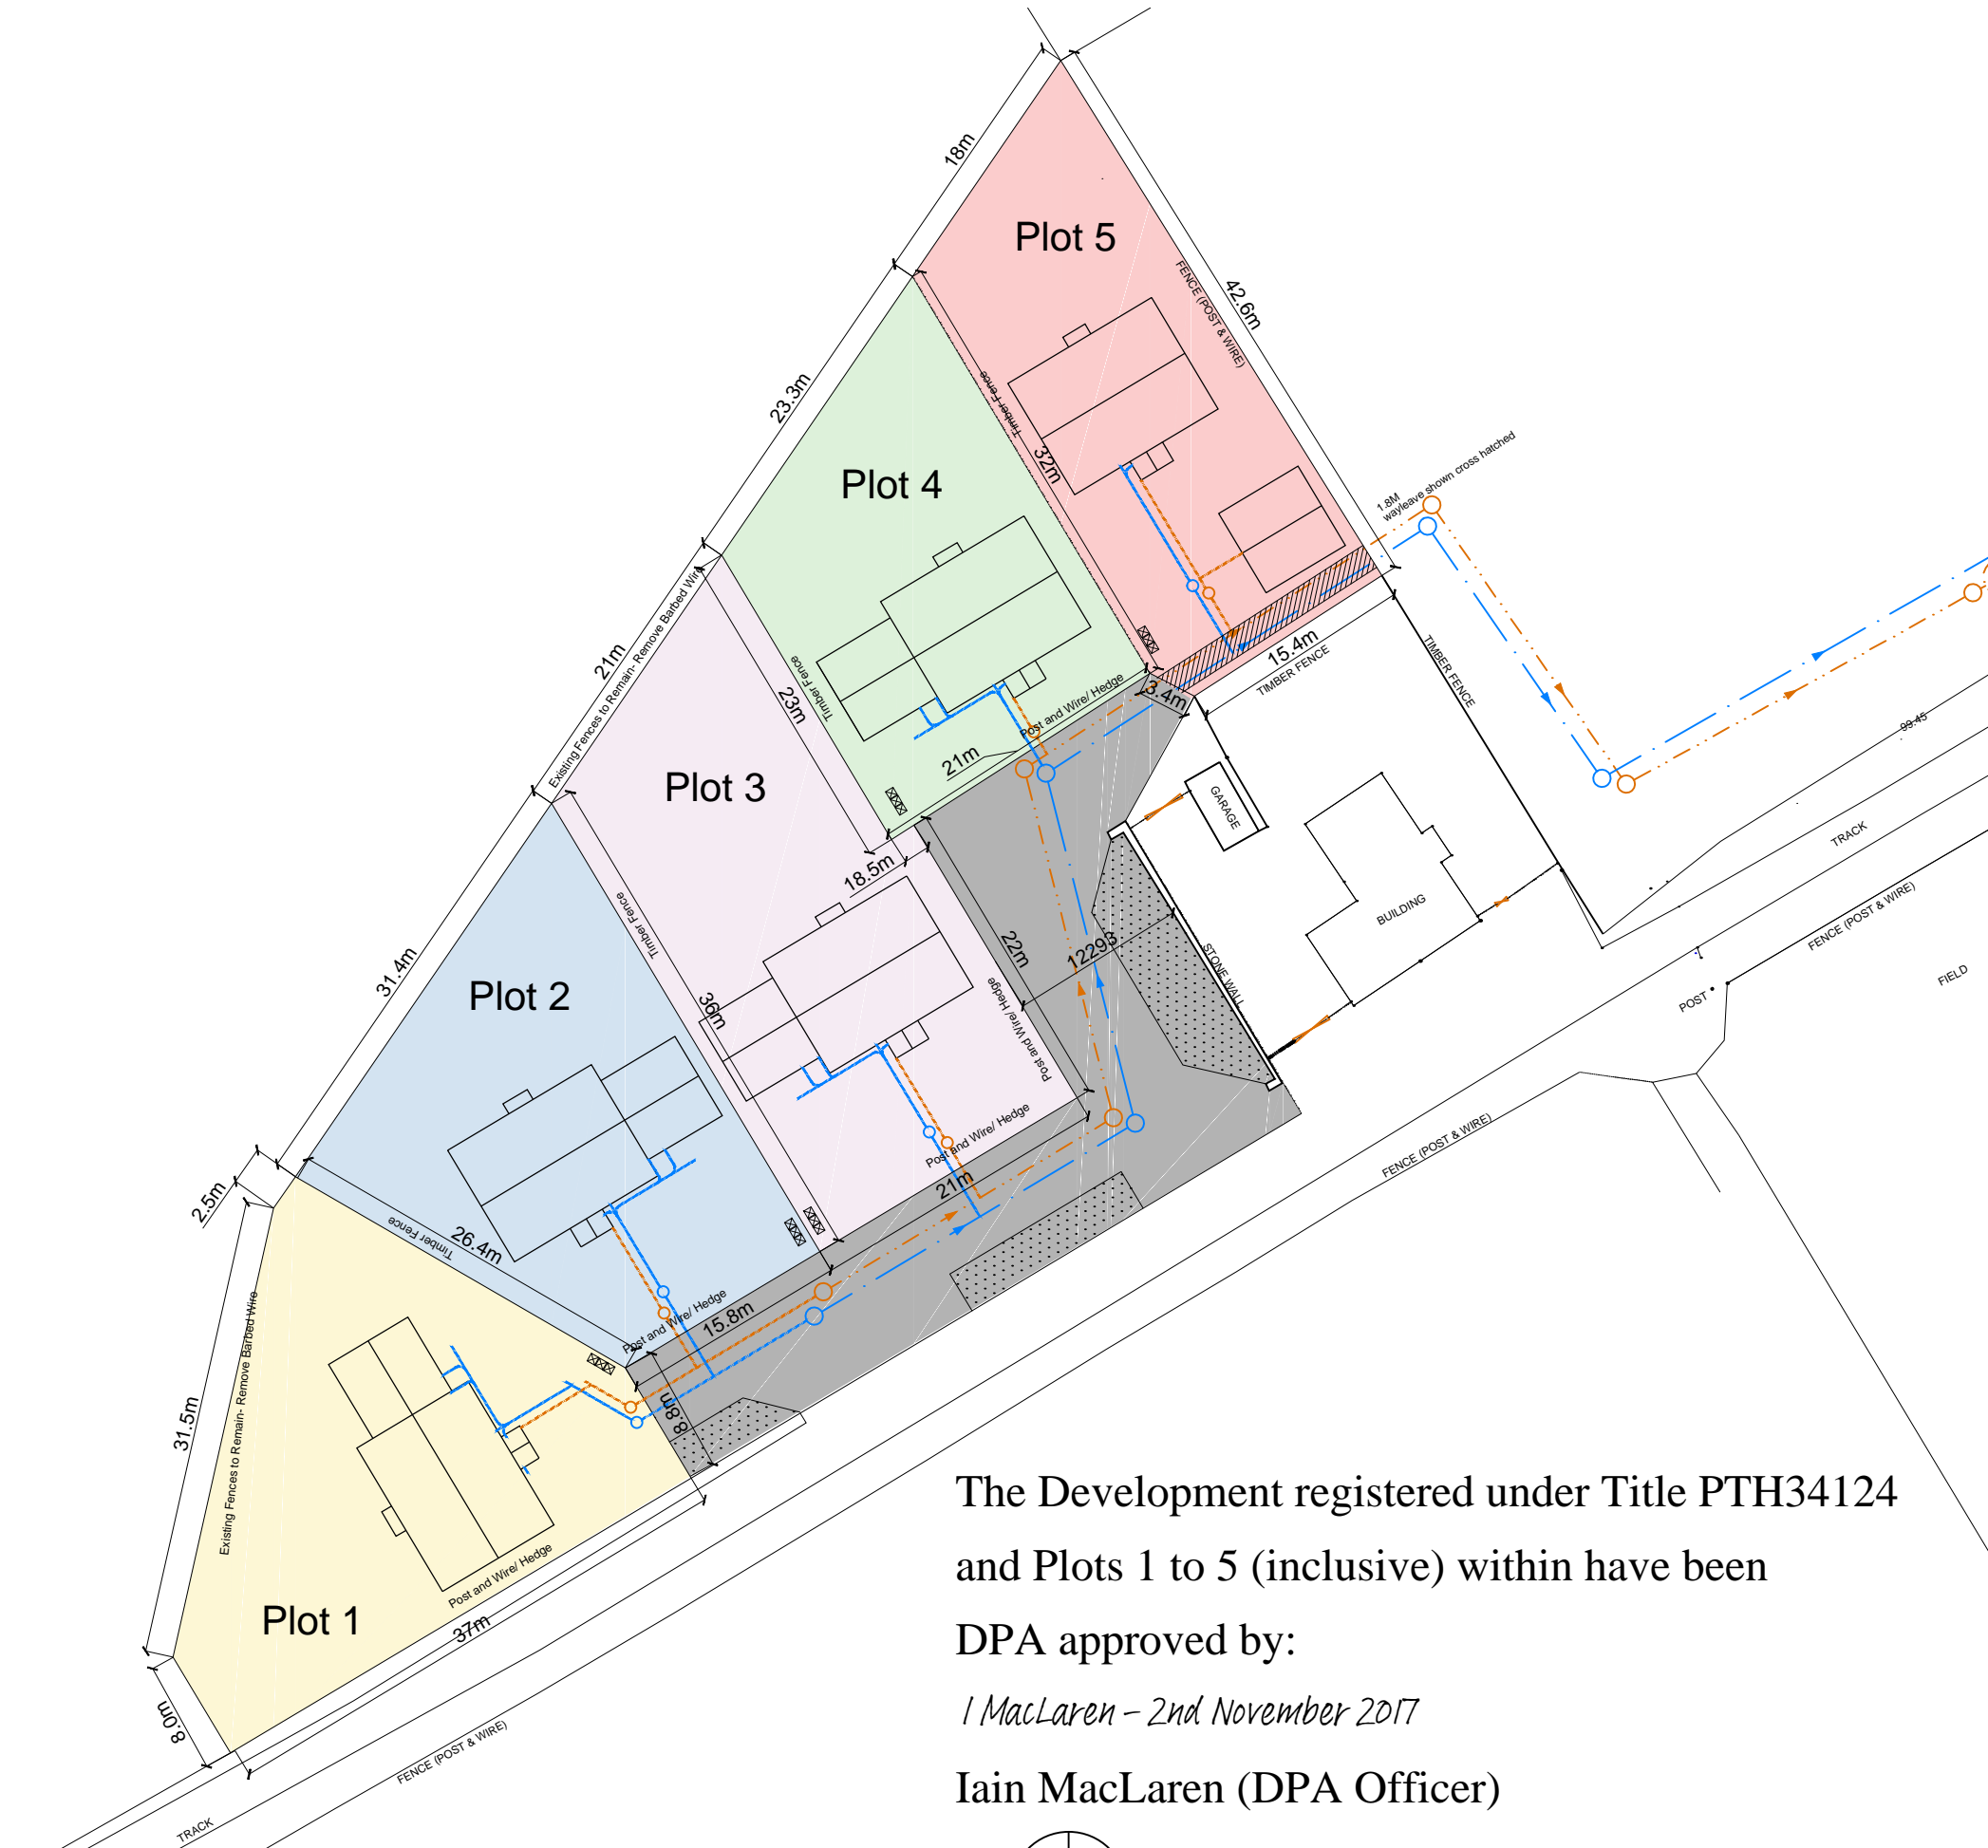


Proposed Housing at North Barns, Bankfoot - Deed Plan

DP01A

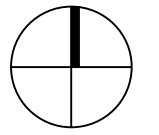

Location Plan 1:5000

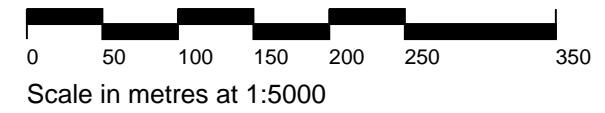

Produced by:
LEADINGHAM JAMESON ROGERS + HYND
 Chartered Architects,
 18 South Tay Street,
 Dundee,
 DD1 1PD
 On behalf of SLC Prestige Developments Limited.

Date: 28/06/2017

Site sizes are based on previous title deeds, topographical and ordnance survey information and dimensions taken on site.



All sizes are "or thereby"

The Development registered under Title PTH34124 and Plots 1 to 5 (inclusive) within have been DPA approved by:

I MacLaren - 2nd November 2017

Iain MacLaren (DPA Officer)

Deed Plan 1:500

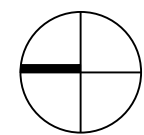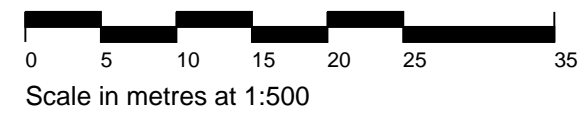

Rev. A - LM - Sep'17 - Update to dimensions

LEADINGHAM JAMESON ROGERS + HYND
 CHARTERED ARCHITECTS
 18 South Tay Street Dundee DD1 1PD Tel: 01382 200511 Fax: 01382 225226 e-mail: admin@LJRH.co.uk

Job Name	Job No.	Series	Drwg. No.
Proposed Housing at North Barns, Bankfoot.	2188	DP	01
Drwg Title	Scale	Date	Rev.
Deed Plan Total	As noted @ A3	June'17	A