


- COMMON AREA
- ACCESS ROAD (ADOPTABLE)
- SERVICE STRIP (ADOPTABLE)
- COMMON PATH
- SHARED DRIVE PLOTS 539 - 540
- SHARED DRIVE PLOTS 1 - 4 AND 142
- SHARED DRIVE PLOTS 314 - 321
- SHARED DRIVE PLOTS 324 - 333
- SITE BOUNDARY

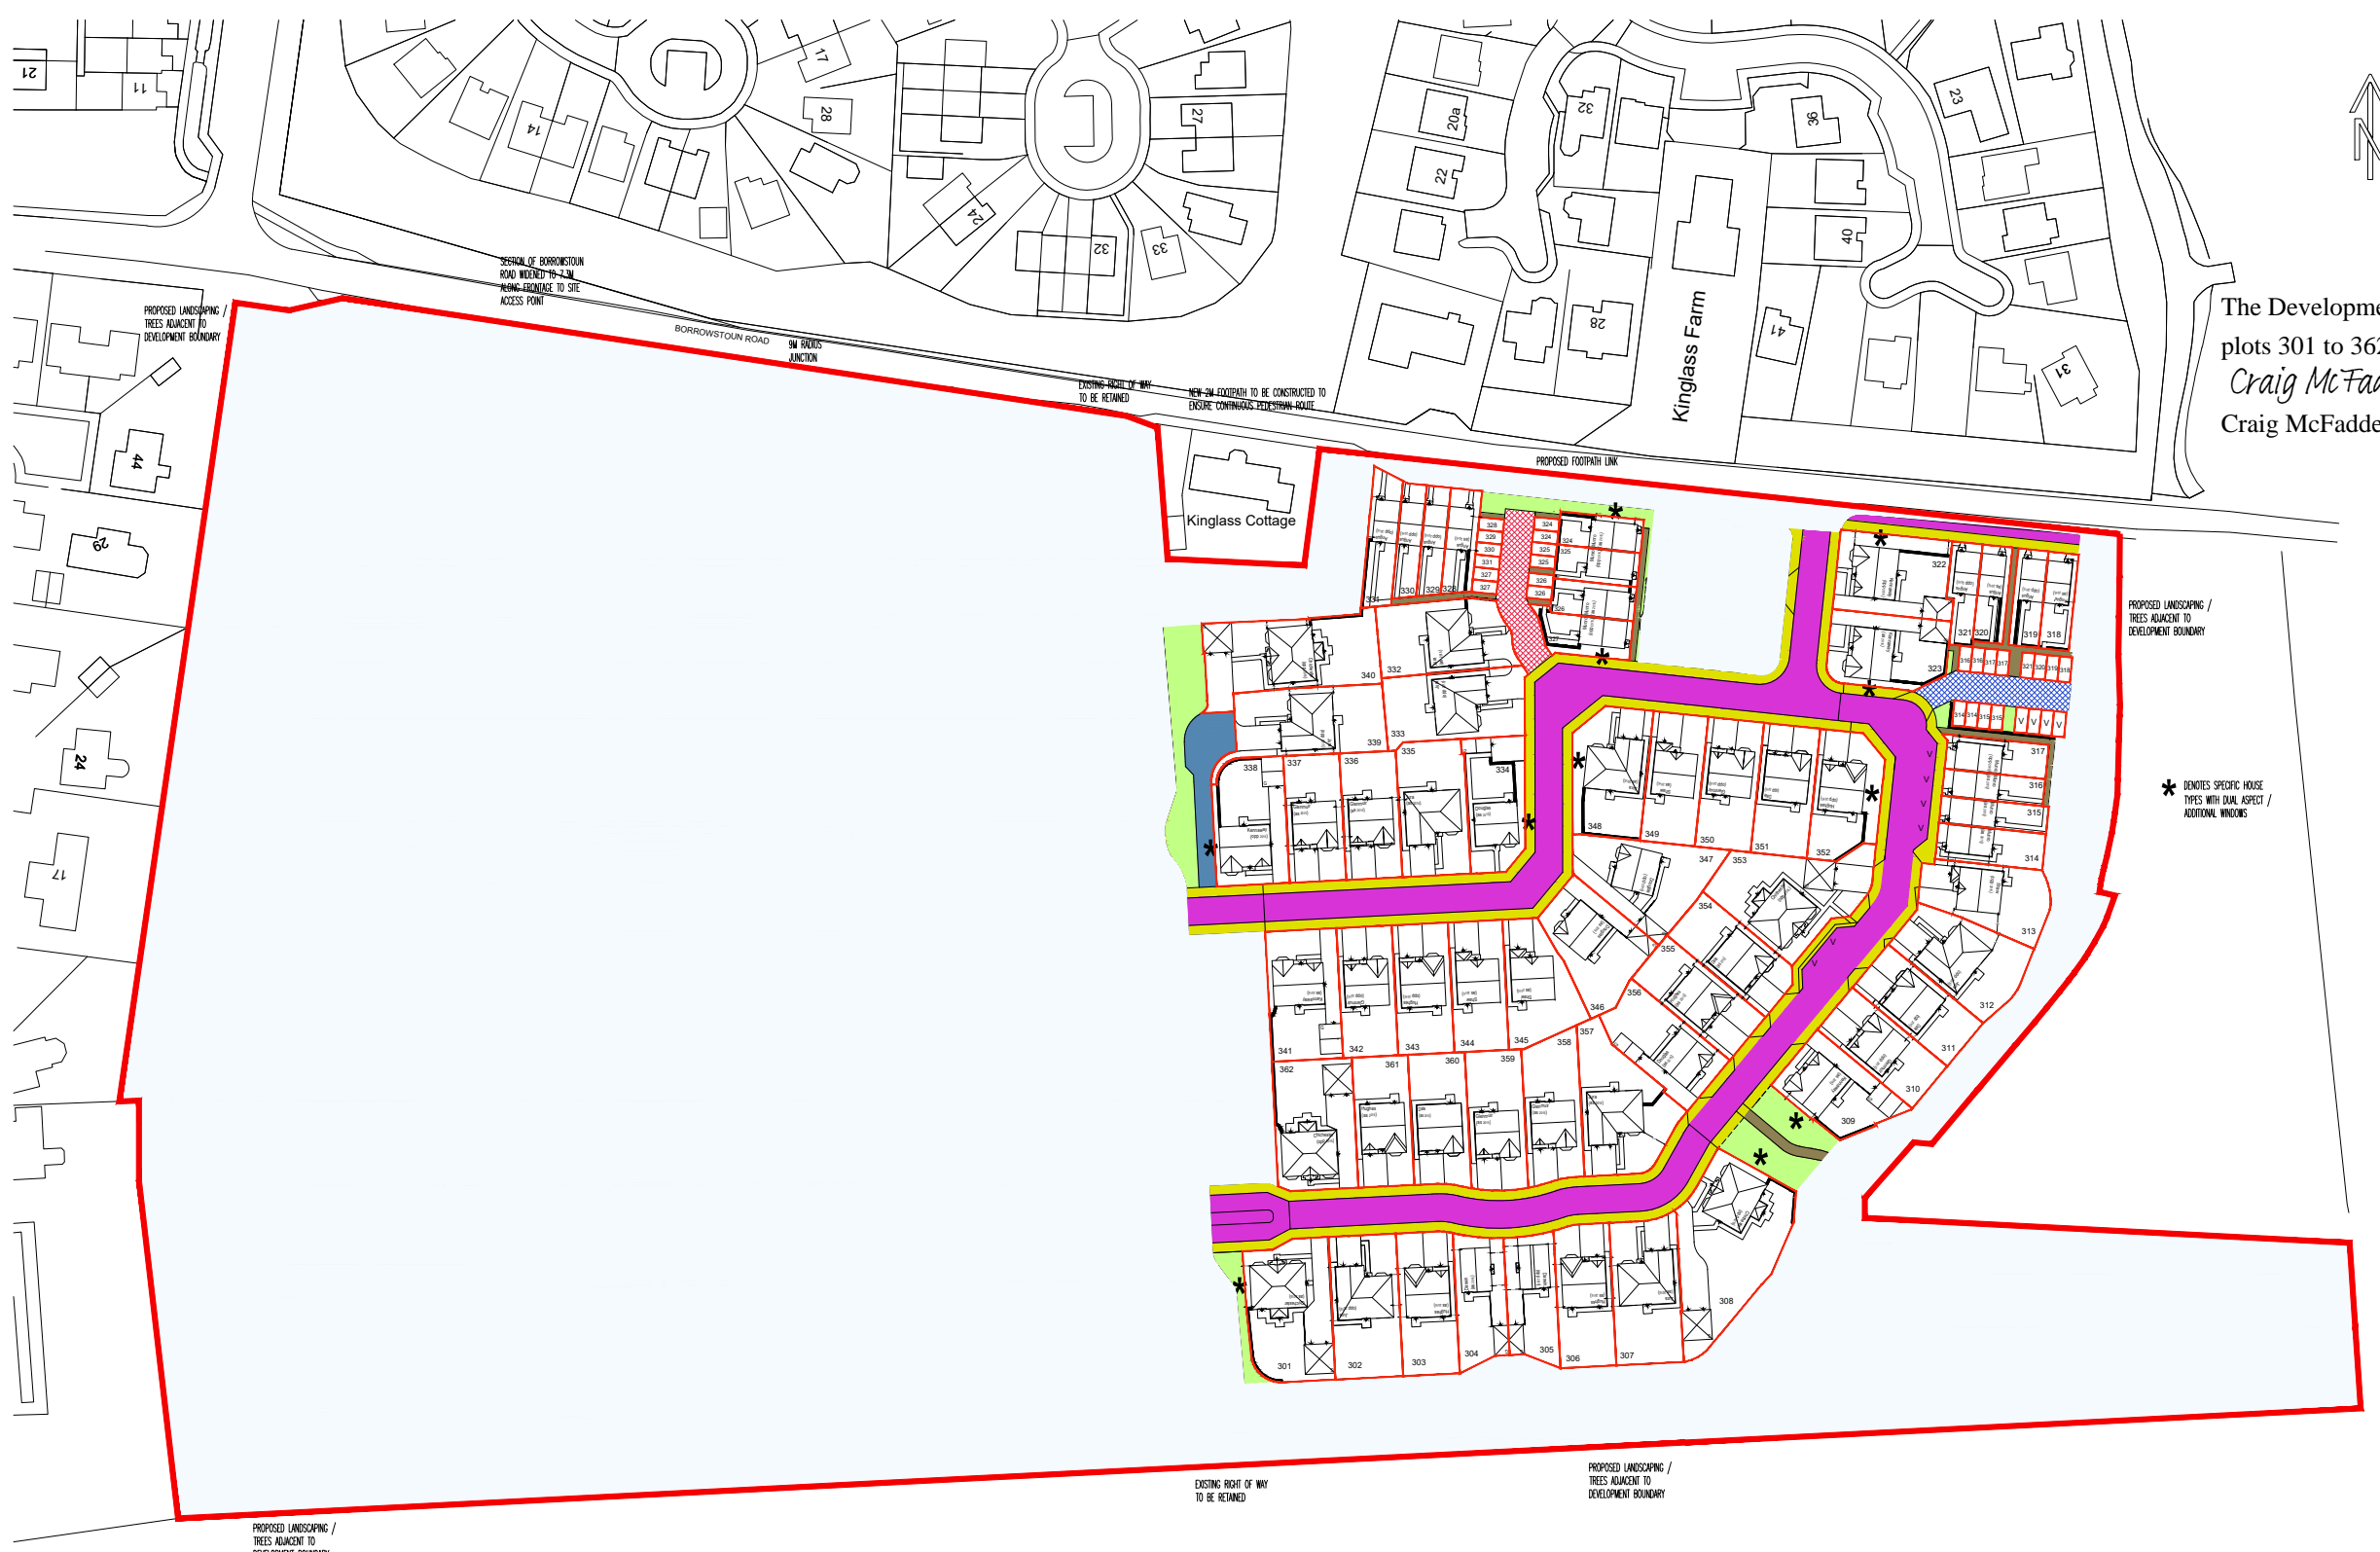

The Development registered under title WLN50099 and plots 301 to 362 within have been DPA approved by:  
*Craig McFadden - 12 December 2017*  
 Craig McFadden ( DPA Officer)

\* DENOTES SPECIFIC HOUSE TYPES WITH DUAL ASPECT / ADDITIONAL WINDOWS

A. Plan. 25-11 and pricing are updated later in Planning/Marketing. Plan 20 and the boundary update. Plan for boundary update. 25/11/17

**millerhomes**  
 Miller Homes (Scotland East) Ltd  
 Miller House, 2 Lochside View  
 Edinburgh Park  
 Edinburgh, EH12 9DH  
 Telephone 0870 336 5000  
 Fax 0870 336 5315  
 www.millerhomes.co.uk

Project Title  
**KINGLASS FARM  
 BONES**

Drawing Title  
**DPA  
 PHASE 2**

Date	Drawn By	Checked By	Approved By
1:500	UM		
20.10.17			
Job No.	Drawing No.	Revision	
	DPAPH2	A	

Original Sheet Size: A4