


The Development registered under Title GLA199688 and Plots 700 to 745 (inclusive) within have been DPA approved by:

I Maclaren - 11th August 2016

Iain Maclaren (DPA Officer)

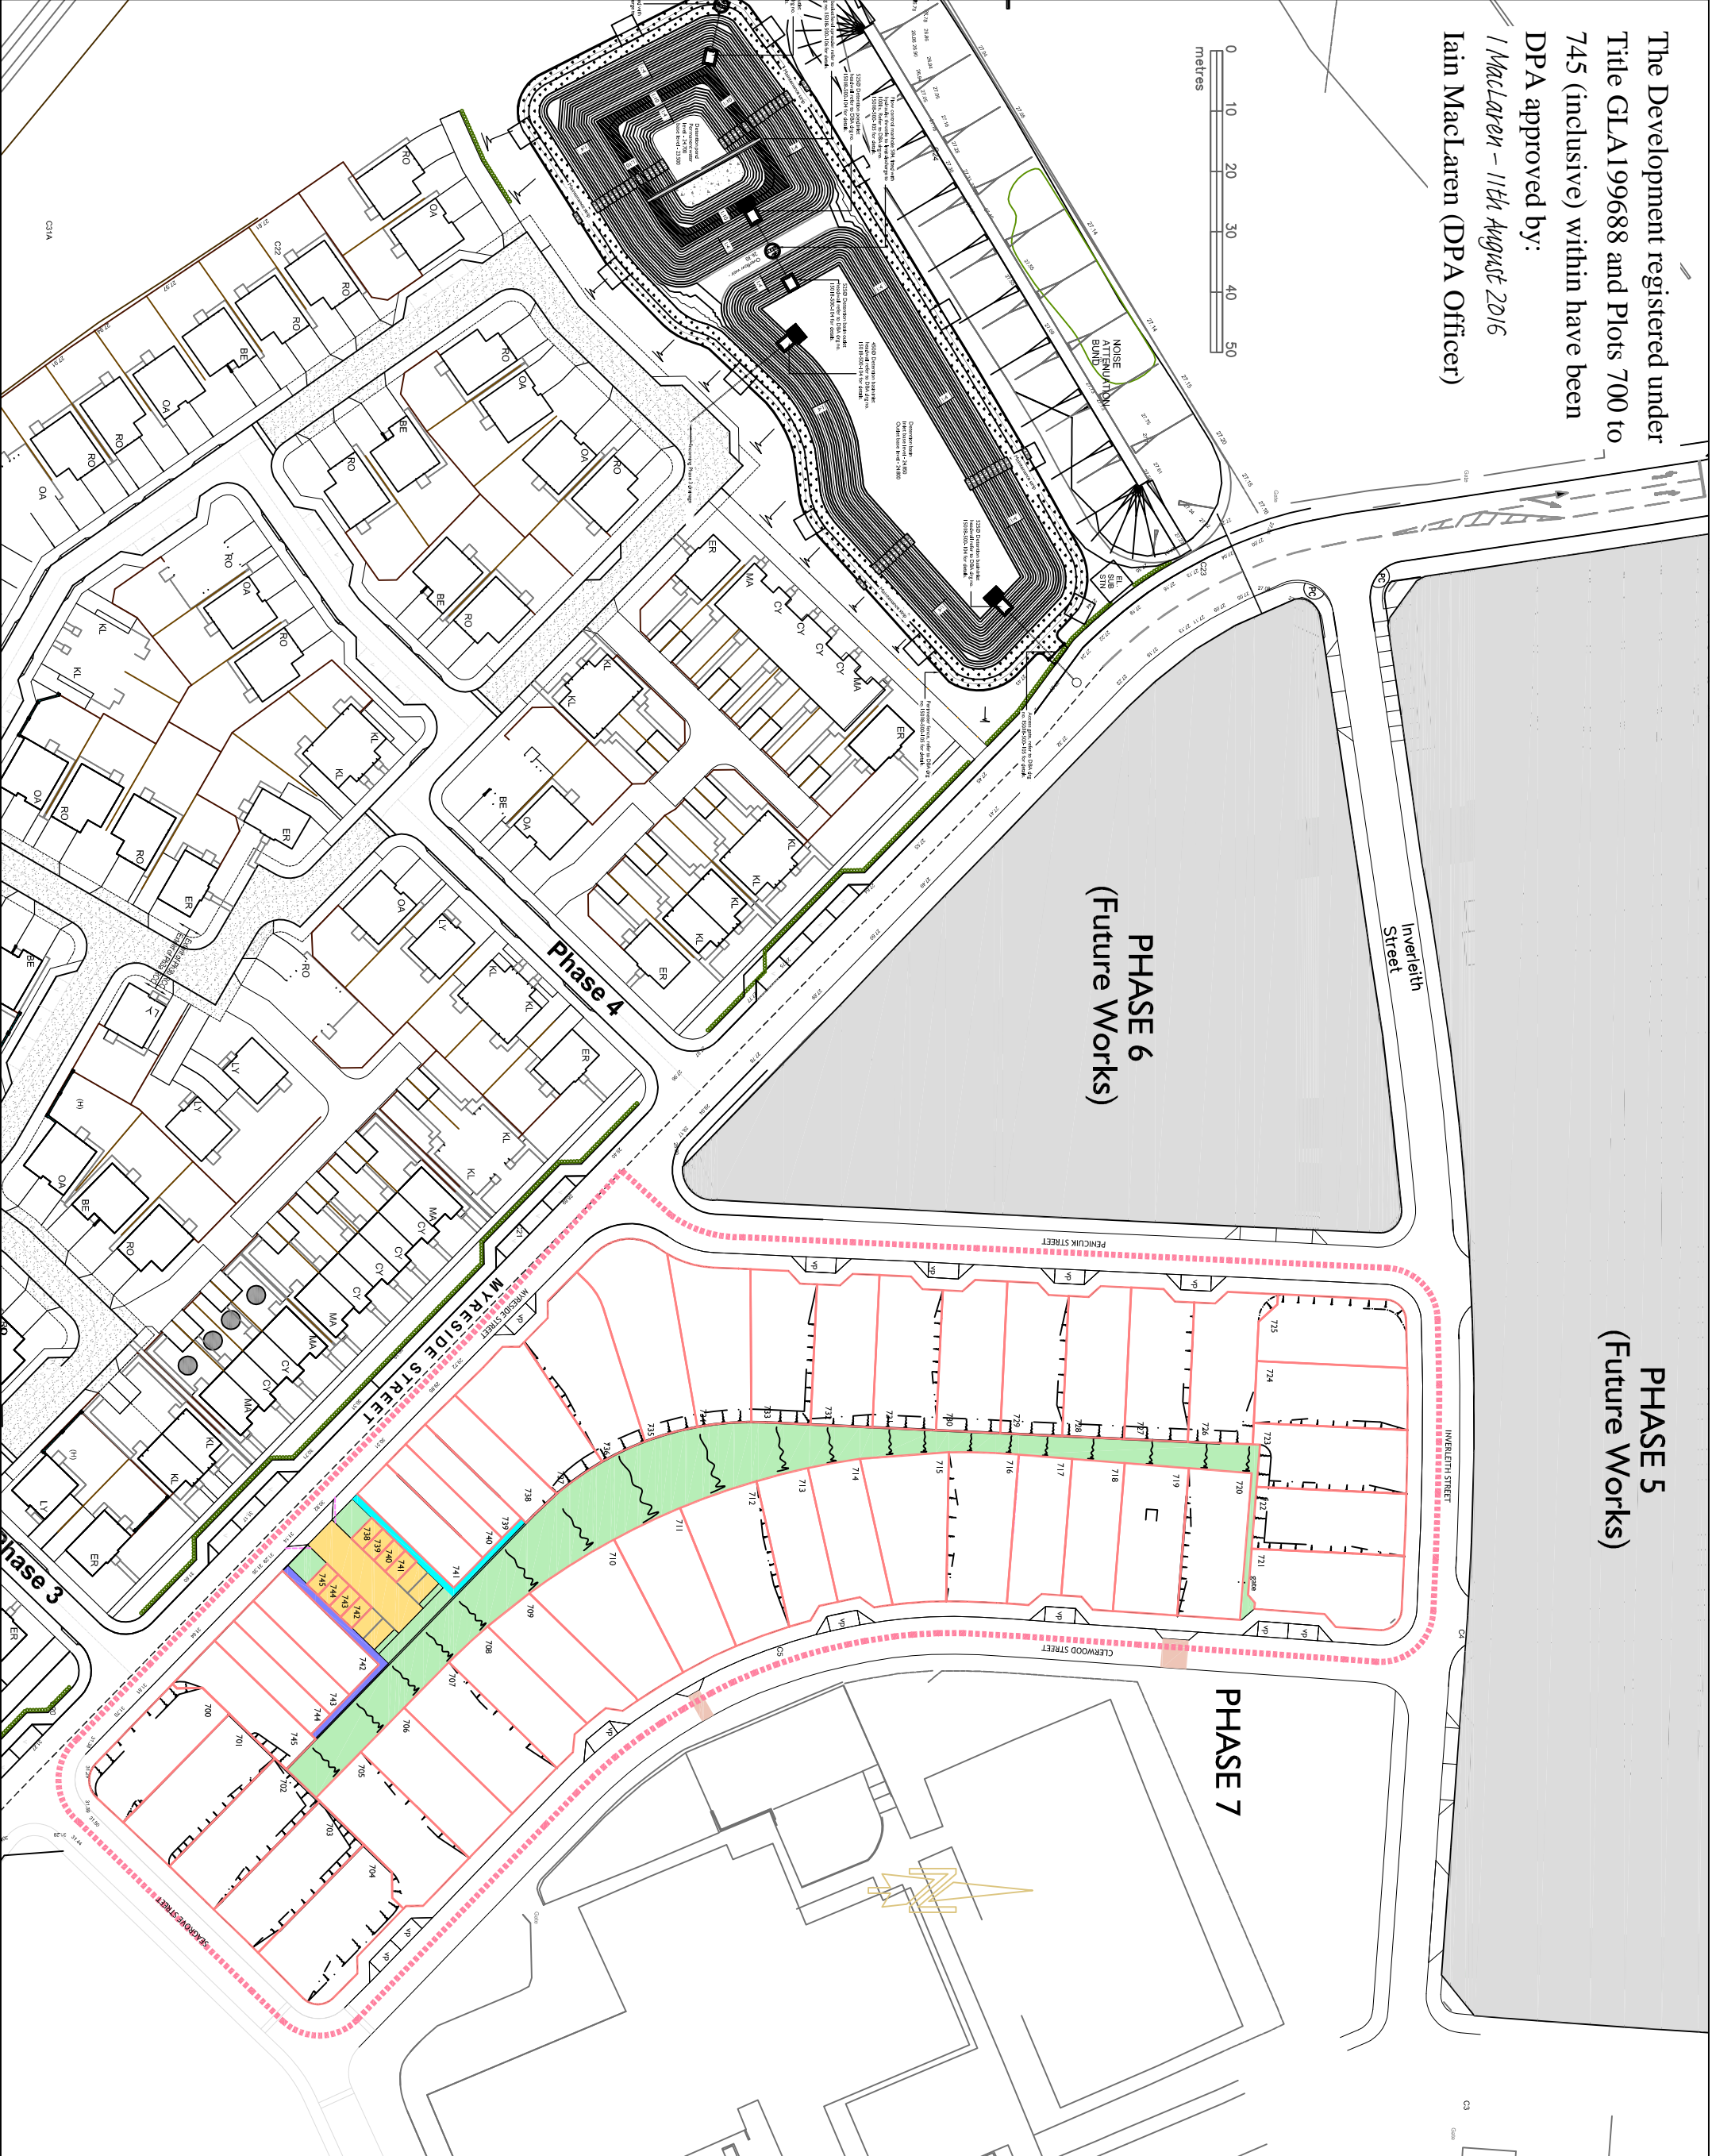

PHASE 5
(Future Works)

PHASE 6
(Future Works)

PHASE 7

- OPEN SPACE
- PRIVATE COURTYARD
- SHARED ACCESS PATH PLOT 738/740
- SHARED ACCESS PATH PLOT 743/744

AMENDMENTS

Issue	Date	Detail



Hamilton Business Park
Card Street
Hamilton M13 0QA
Telephone 01698 477440
Fax 01698 477441
www.bellway.co.uk

Project
South Carrlyne
Phase 7
Glasgow.

Drawing
DPA Layout

Scale	1:500@A1 AG	Drawn By	SC/P7/DPA01	Checked
Date	10.06.2016	Drawing No	SC/P7/DPA01	