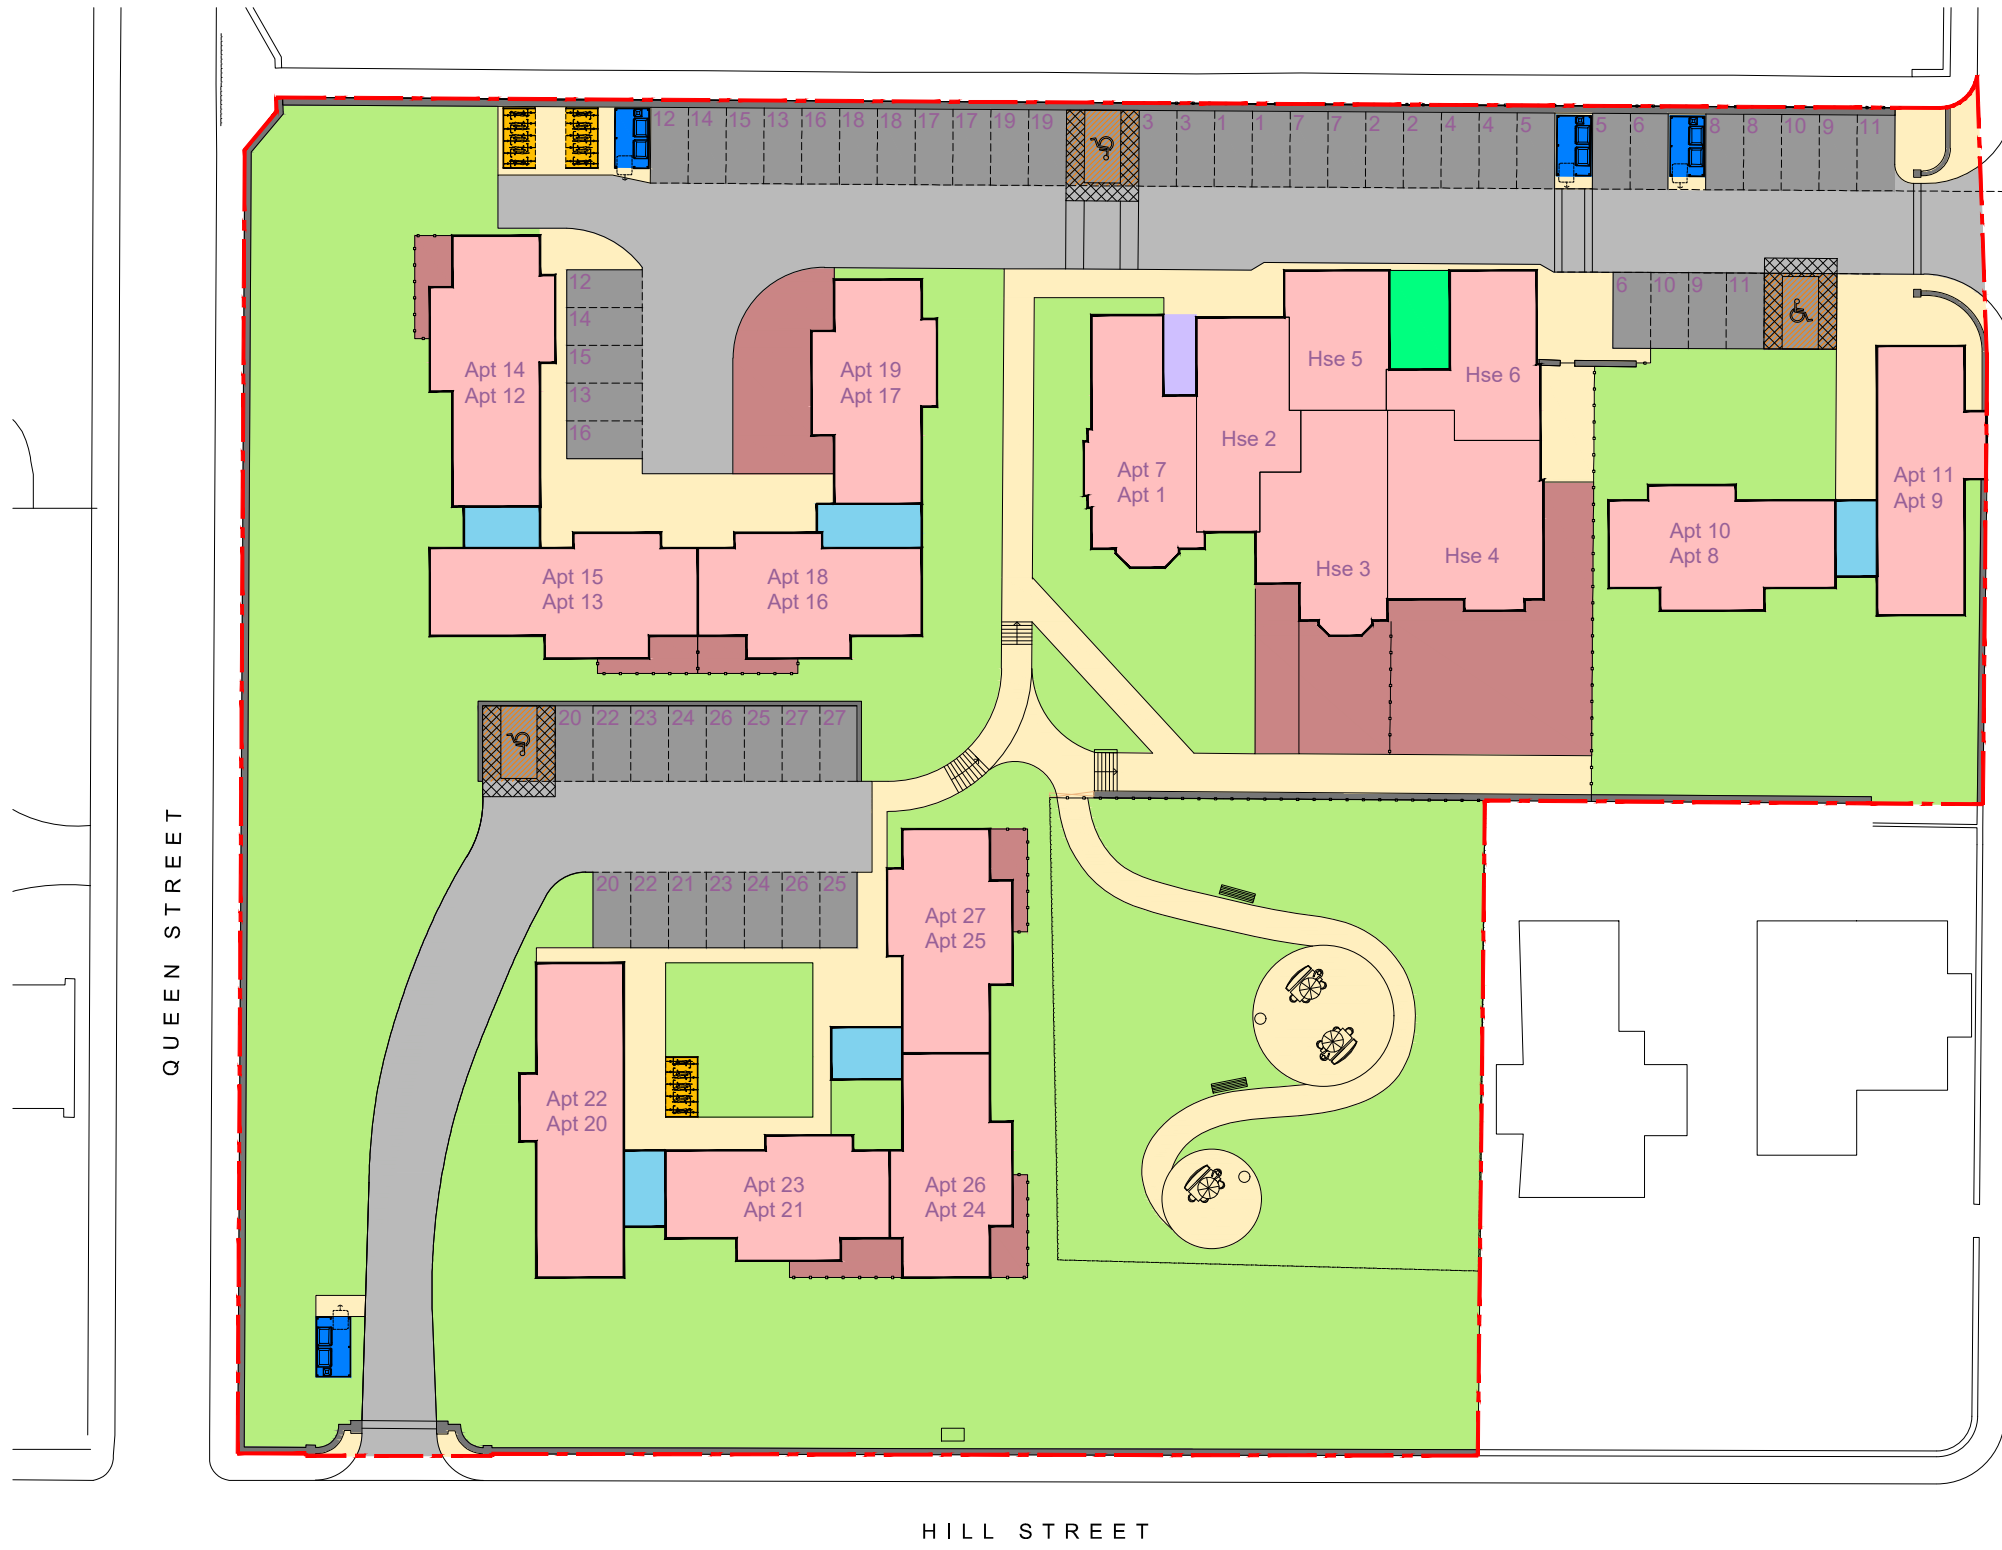

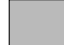



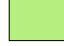












Plan referred to in the foregoing deed of conditions.

Seaview Manor, Monifieth



Site Plan Key

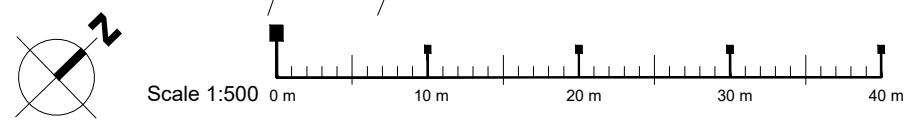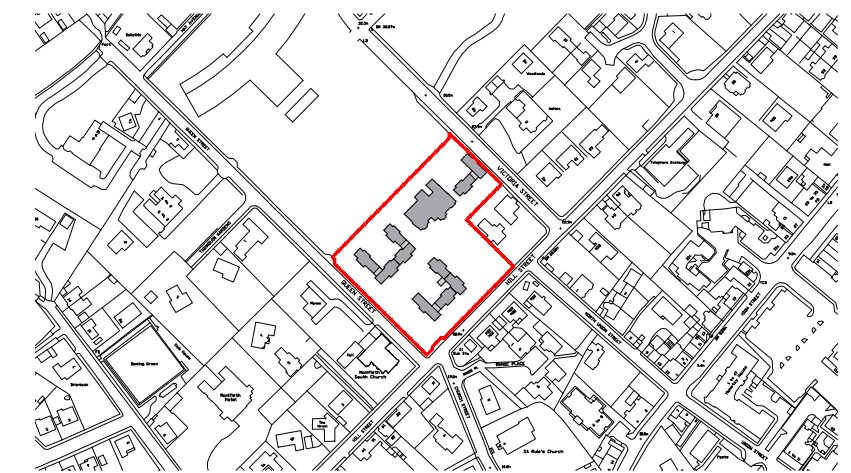- Boundary 
- Road 
- Car Parking 
- Disabled Car Parking 
- Footpath 
- Landscaping 
- Walls shared between all plots 
- Cycle Store 
- Bin Store 
- Plot 
- Private Garden 
- Shared between hse 5 and hse 6 
- Shared between apt 1 and apt 7 
- Stairwells shared between plots 



The development registered under title ANG62306 and plots 1 to 27 within have been DPA approved by:
D MacDonald - 6 Nov 2019
 David MacDonald (DPA Officer)

Site Plan
 Scale 1/500 @ A3

Location Plan
 Scale 1/5,000 @ A3