


- Denotes unadopted road to be maintained by the factor.
- Denotes unadopted parking spaces to be maintained by the factor.
- Denotes common open space to be maintained by the factor.
- Denotes common footpaths to be maintained by the factor.
- Denotes shared footpaths to plots 14, 15, 16, 17 & 18.

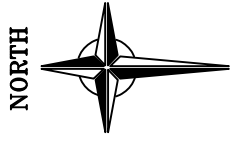

FOOTPATH LINK

Woodland

The development registered under title MID212380 and plots 17 to 21 within have been DPA approved by:

S Pardue - 22nd November 2019

Stuart Pardue (DPA officer)

Rev.	Description	Drawn	Date



Miller Homes Ltd
 Miller House, 2 Lochside View
 Edinburgh Park
 Edinburgh, EH12 9DH
 Telephone 0870 336 5000
 Fax 0870 336 5315
 www.millerhomes.co.uk

Project Title

**BROTHERTON FARM
LIVINGSTON**


Drawing Title

**AFFORDABLE SITE
SHARED EQUITY DPA PLAN**

Scale	Drawn By	Checked By	Authorised By
1:500	DP		
	Date	Sept 19	Date

Job No.	Drawing No.	Revision
805	AFF-012	~

Original Sheet Size A3

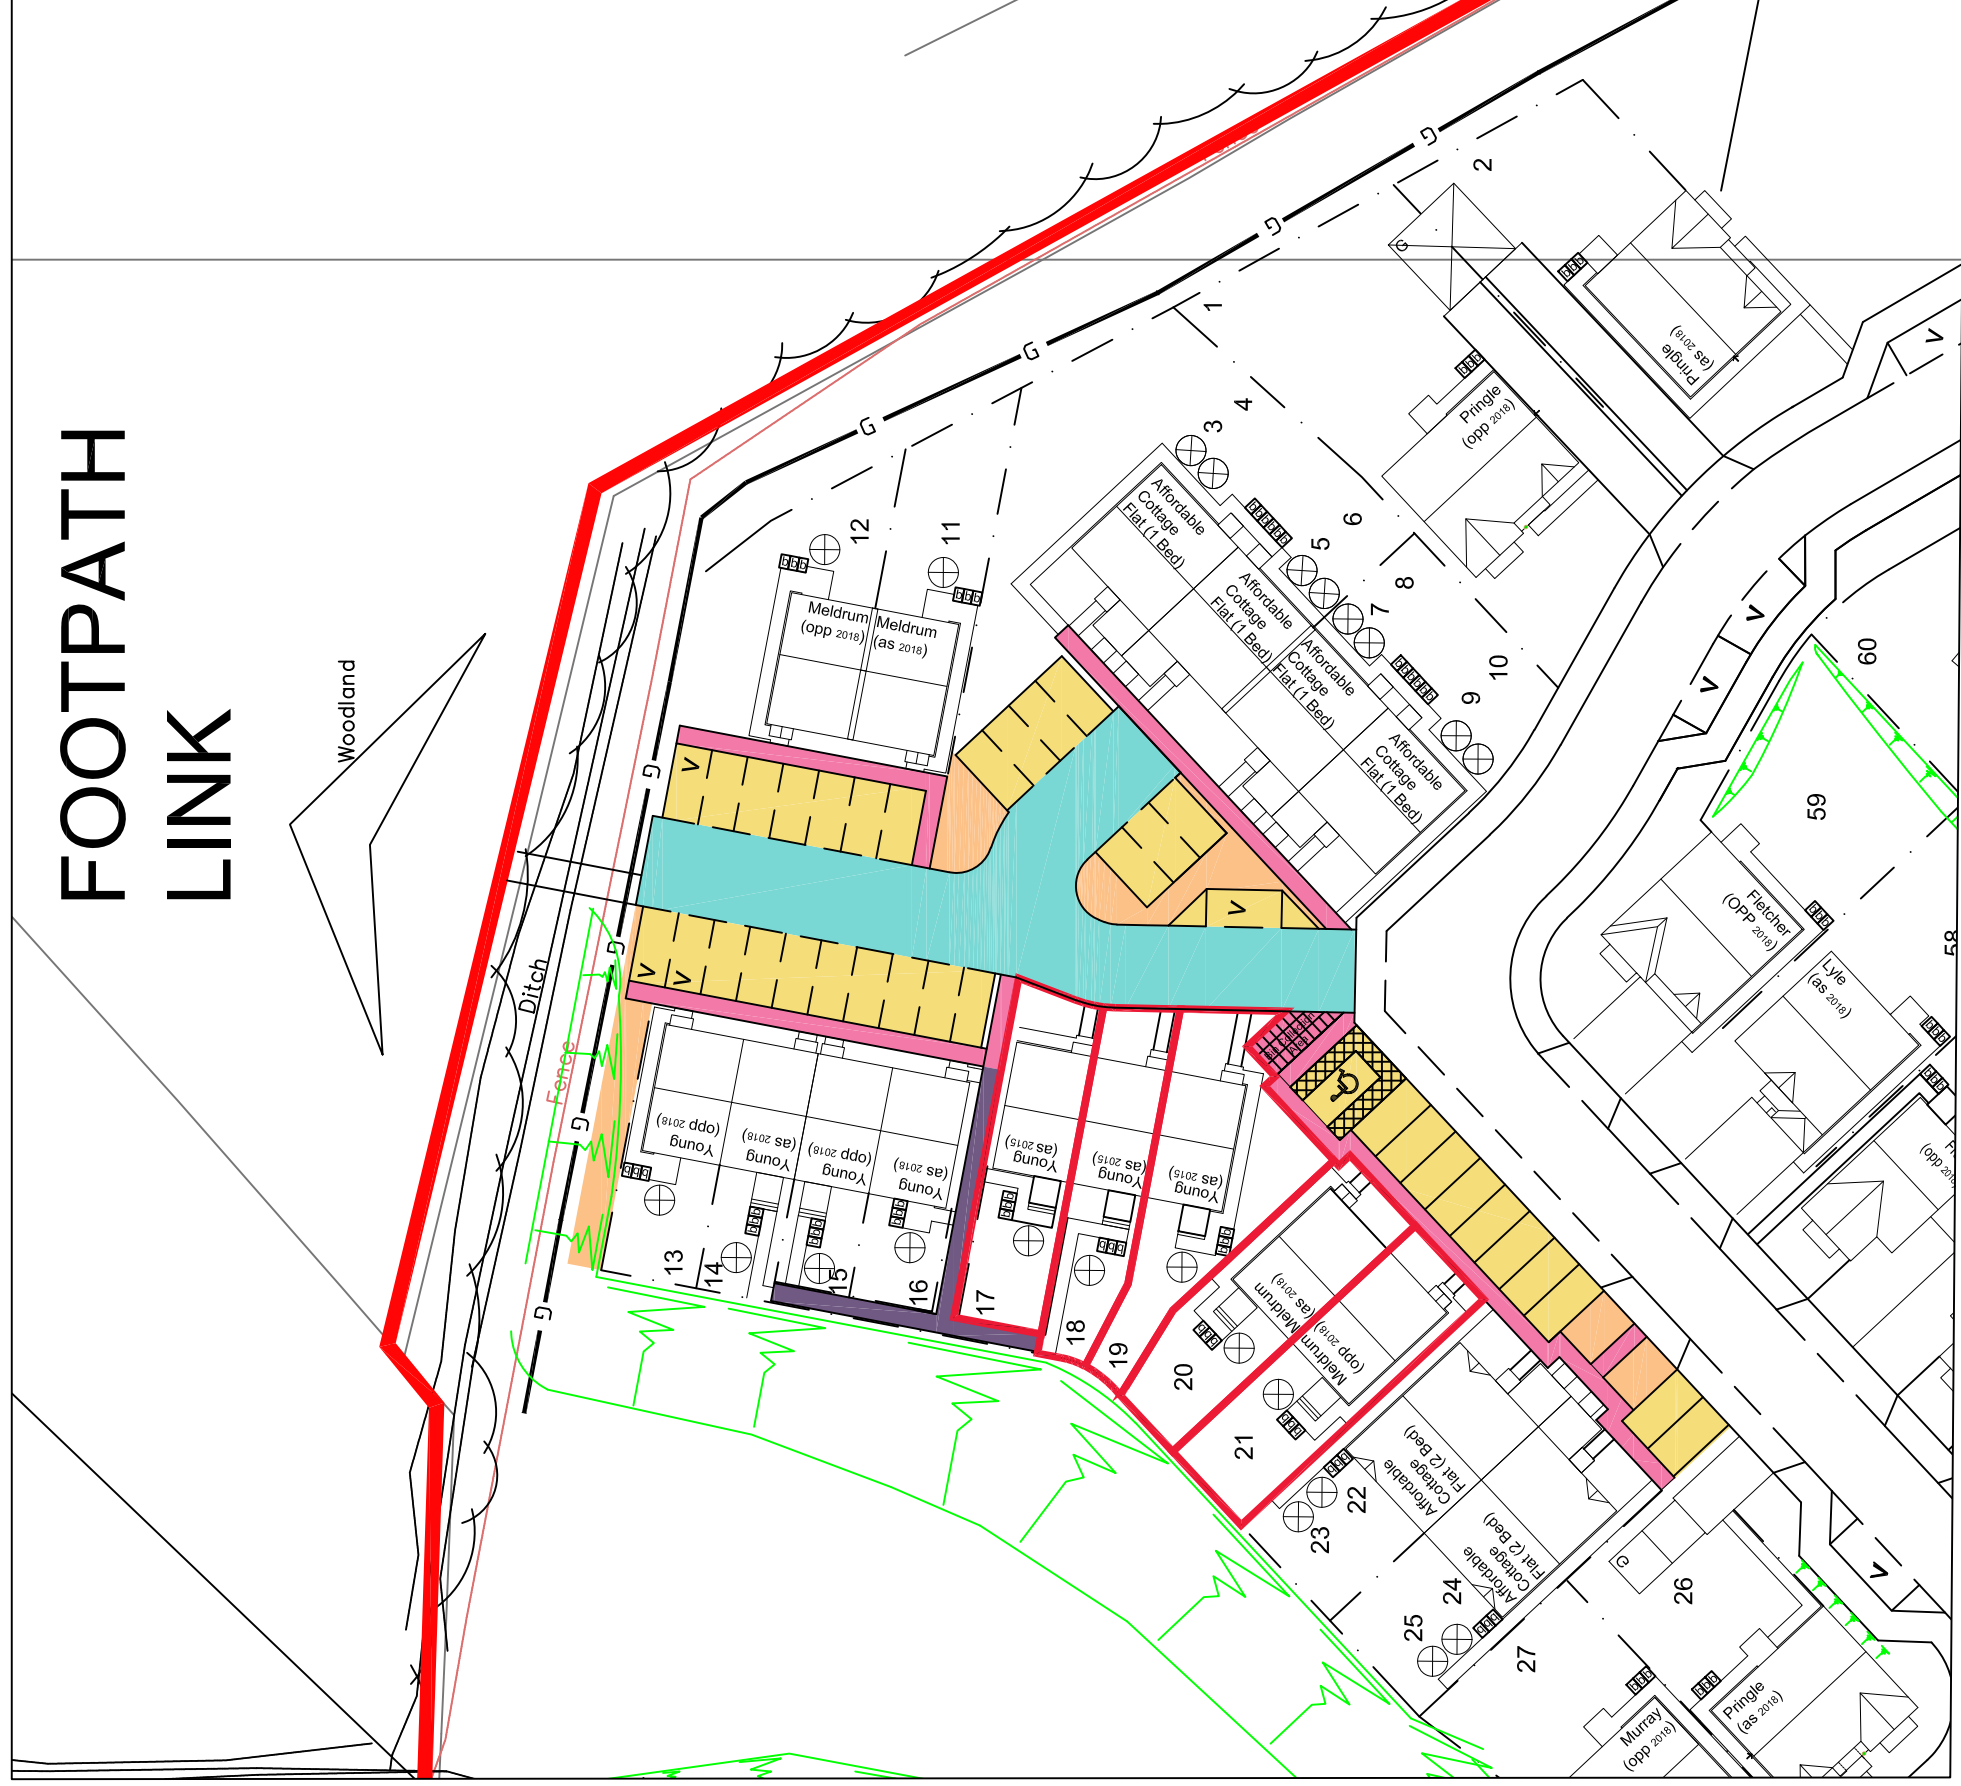

1:2500