



The development registered under title WLN54669 and plots 1, 3, 5 to 10, 12 and 16 within have been DPA approved by:

D MacDonald - 06 Jan 2020

David MacDonald (DPA Officer)

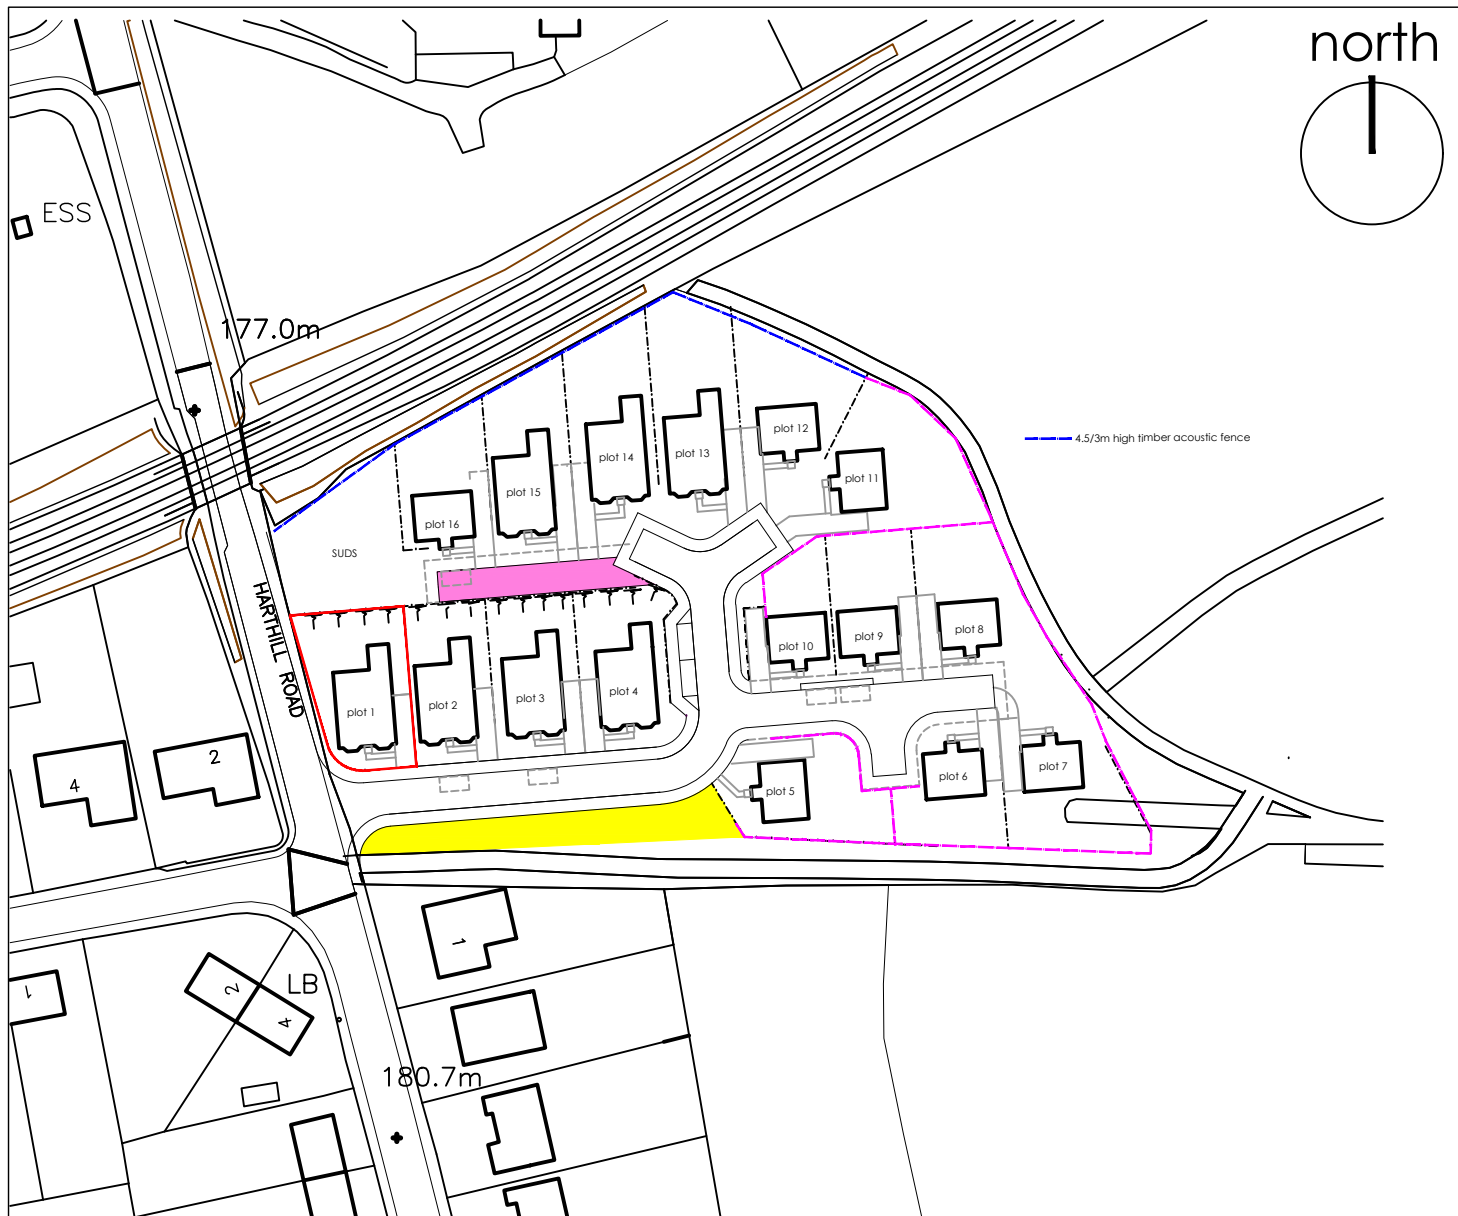

Title Plan 1:1250 @ A3

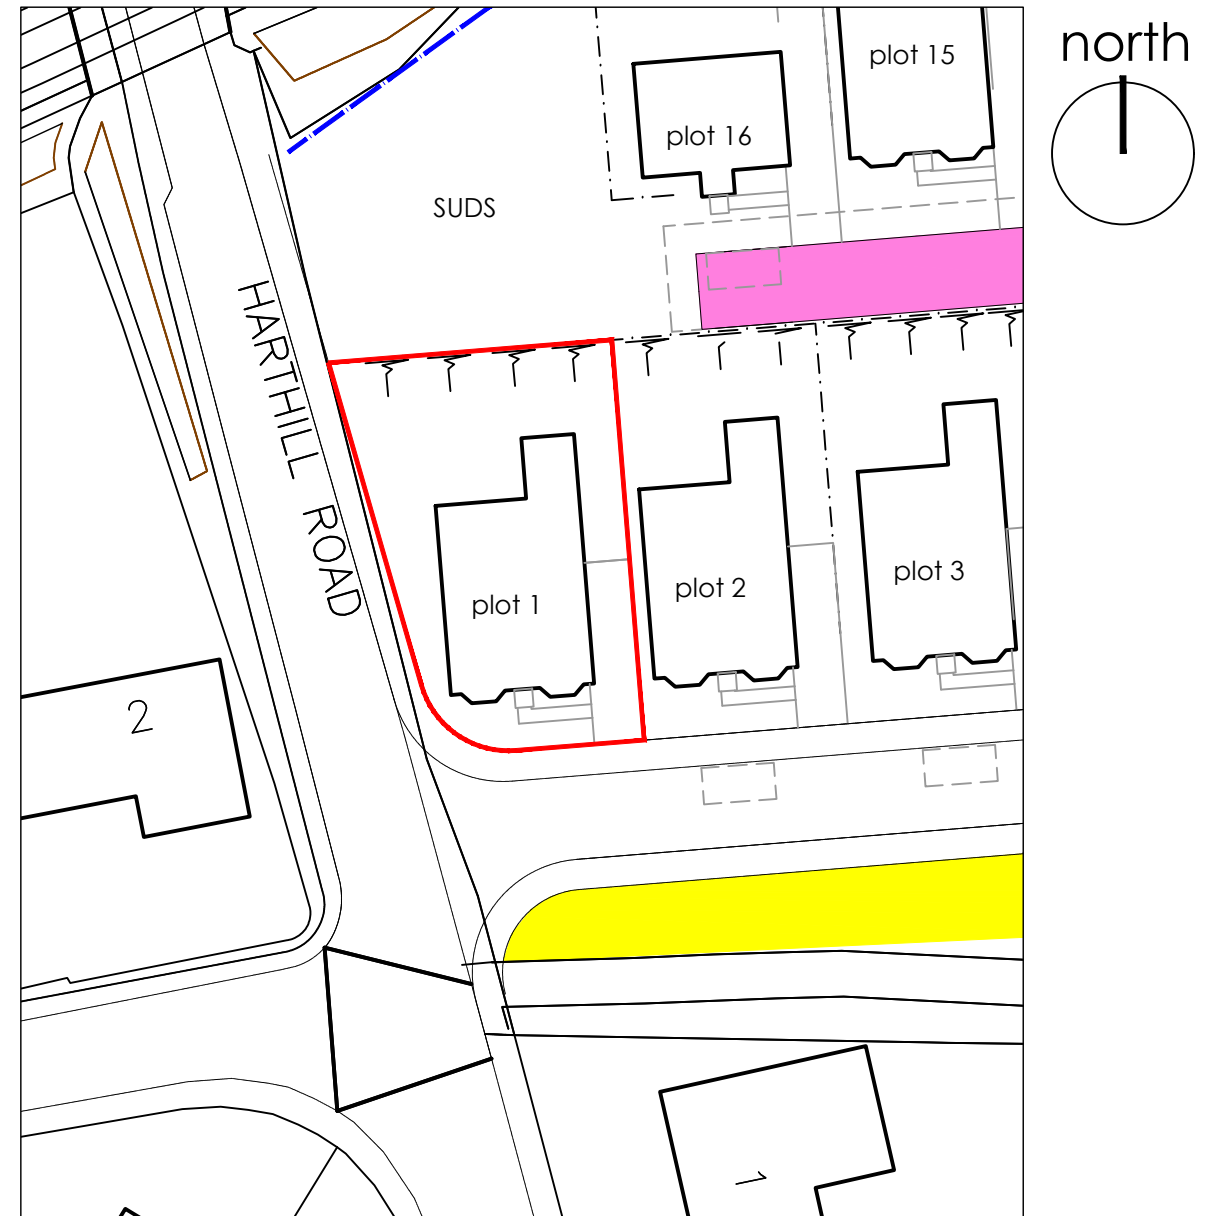

Title Plan 1:500 @ A3




Head Office: Unit 28, Flexspace, Belgrave Street, Bellshill Industrial Estate, Bellshill, ML4 3NP Tel: 01698 652630 Email: admin@blockarchitects.co.uk

www.blockarchitects.co.uk


PROJECT					
16 Residential Units Harthill Road Blackridge					
DRAWING TITLE					
Plot 1 Title Layout					
DRAWING CLASSIFICATION					
Legal					
PROJECT TYPE					
WORK STAGE					
ISSUE					
REV.	DESCRIPTION	DRAWN	CHKD.	DATE	
SCALE	SHEET SIZE	No. of SHEETS	SHEET No.	CAD FILE	
1:1250	A3	1	1		
DRAWING NUMBER					
Plot 1					
Copyright Block Architects Ltd. All rights reserved 2015					



Please consider the environment before printing this drawing

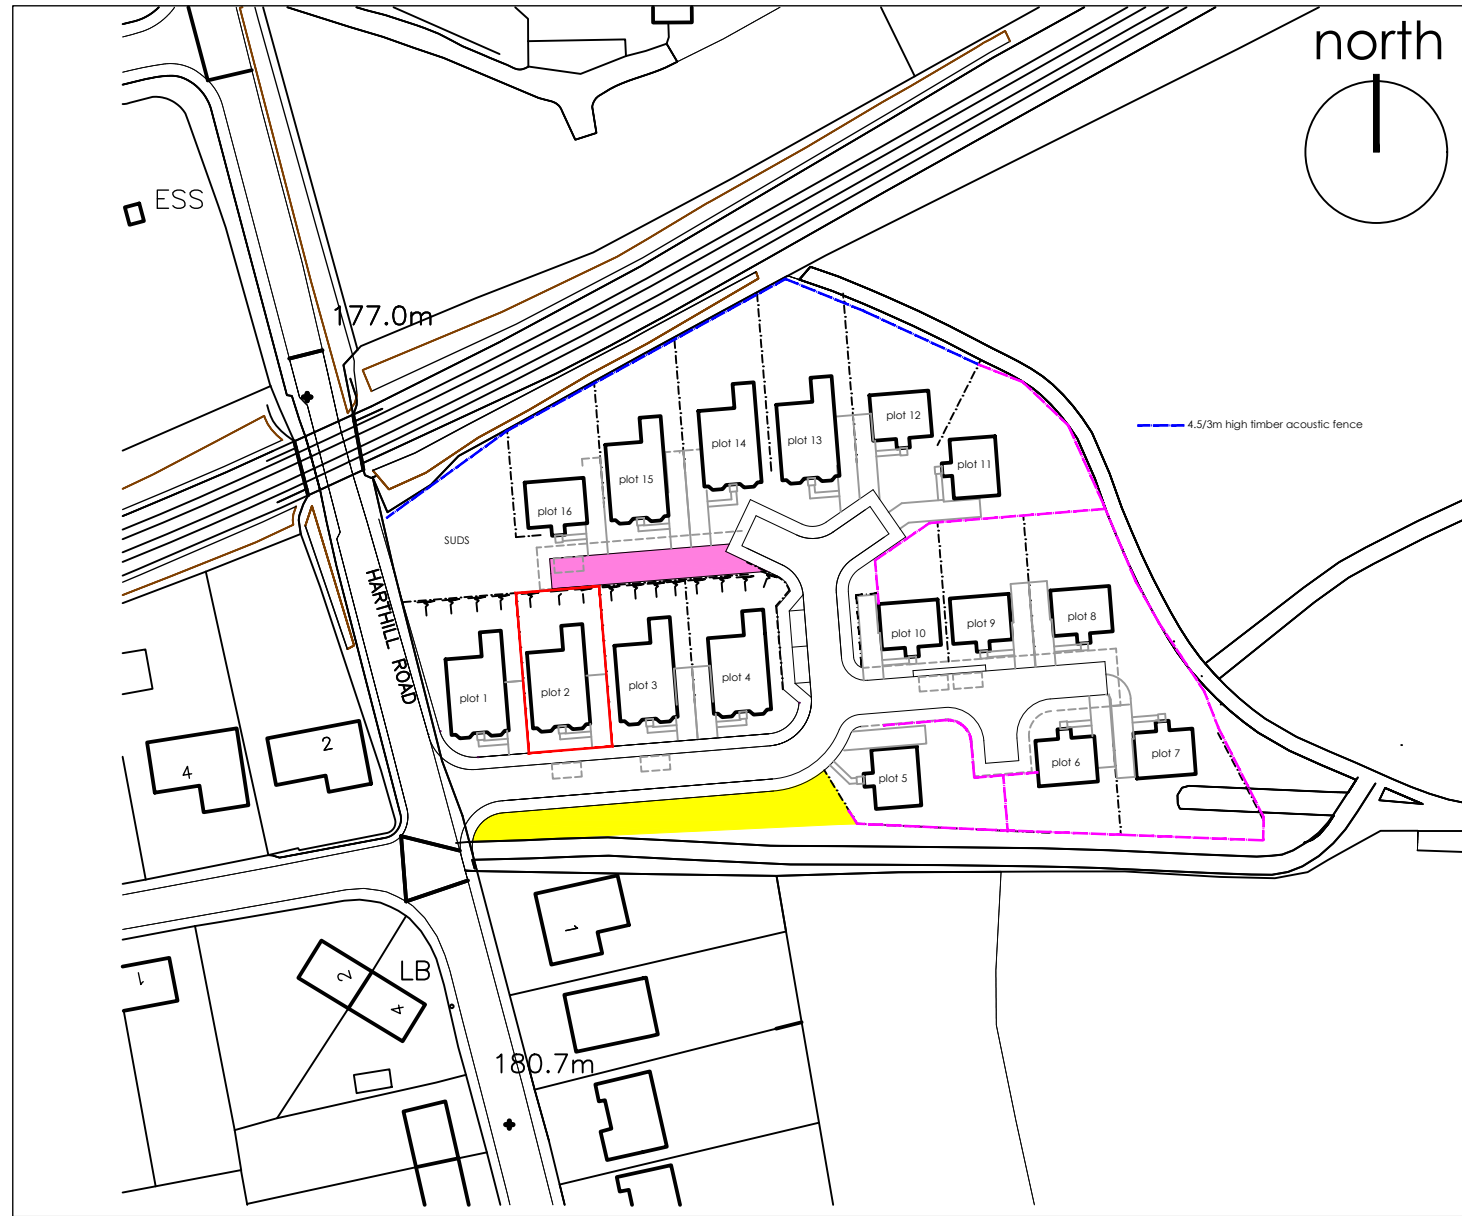

Title Plan 1:1250 @ A3

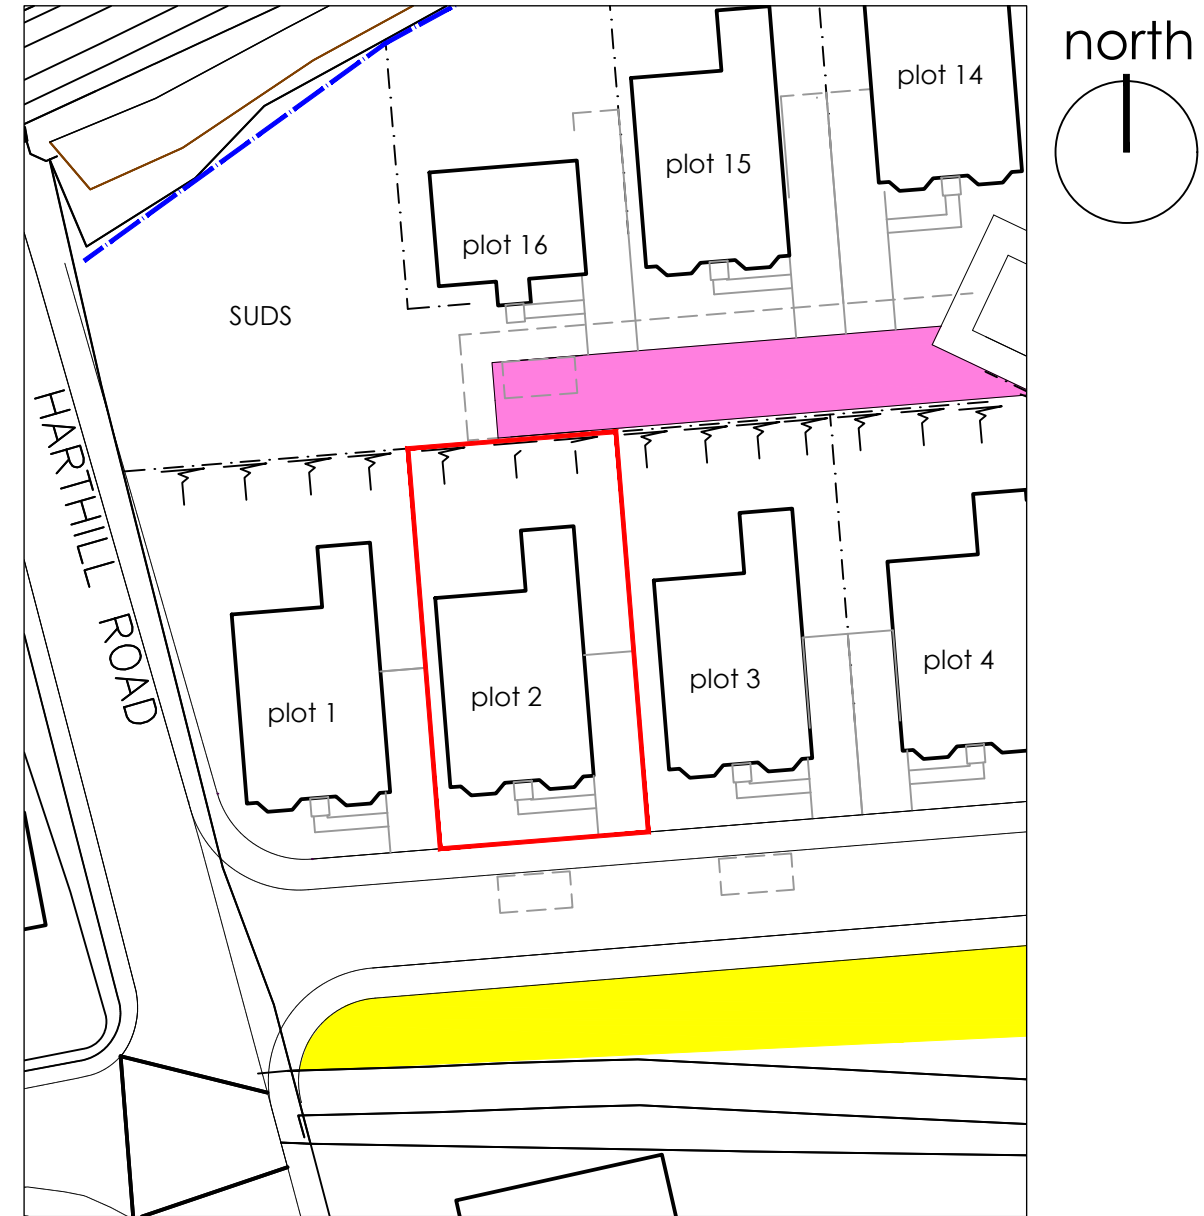

Title Plan 1:500 @ A3



Head Office: Unit 28, Flexspace, Belgrave Street, Bellshill Industrial Estate, Bellshill, ML4 3NP Tel: 01698 652630 Email: admin@blockarchitects.co.uk

www.blockarchitects.co.uk

PROJECT
16 Residential Units
Harthill Road
Blackridge

DRAWING TITLE
Plot 2 Title Layout

DRAWING CLASSIFICATION
Legal

PROJECT TYPE

WORK STAGE

ISSUE


REV.	DESCRIPTION	DRAWN	CHKD.	DATE
SCALE	SHEET SIZE	No. of SHEETS	SHEET No.	CAD FILE
1:1250	A3	1	1	

DRAWING NUMBER
Plot 2


Copyright Block Architects Ltd. All rights reserved 2015



Please consider the environment before printing this drawing

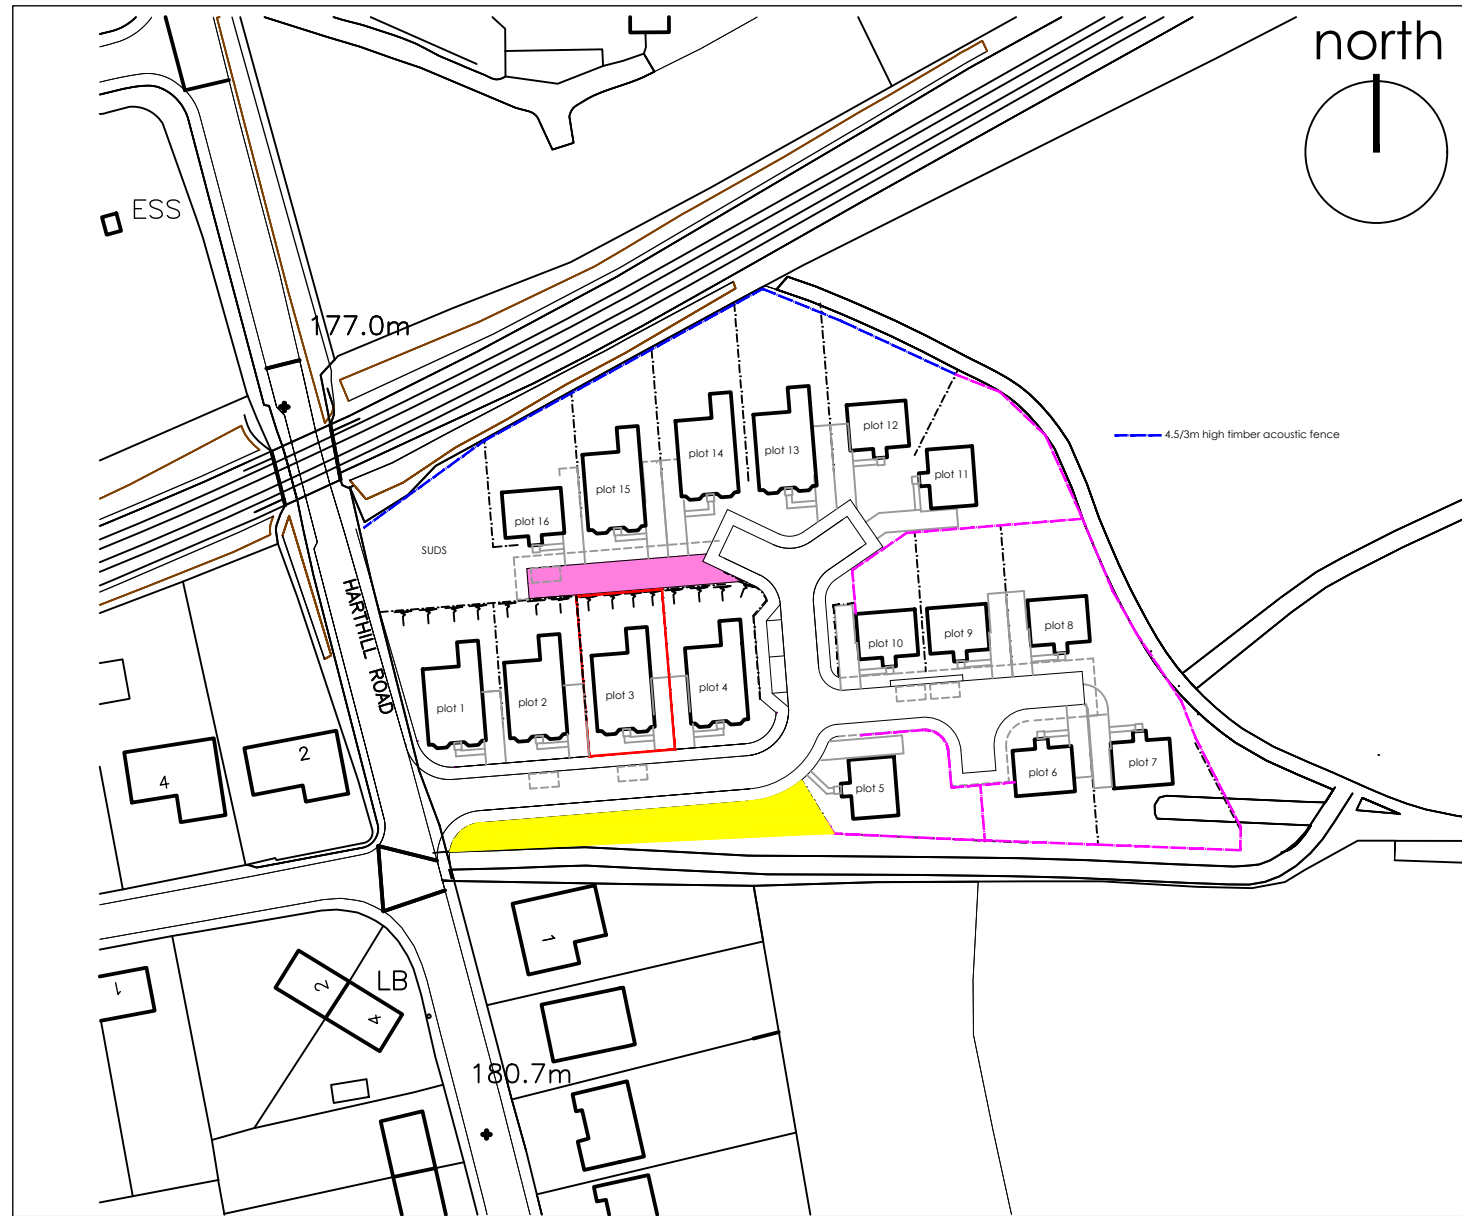

Title Plan 1:1250 @ A3

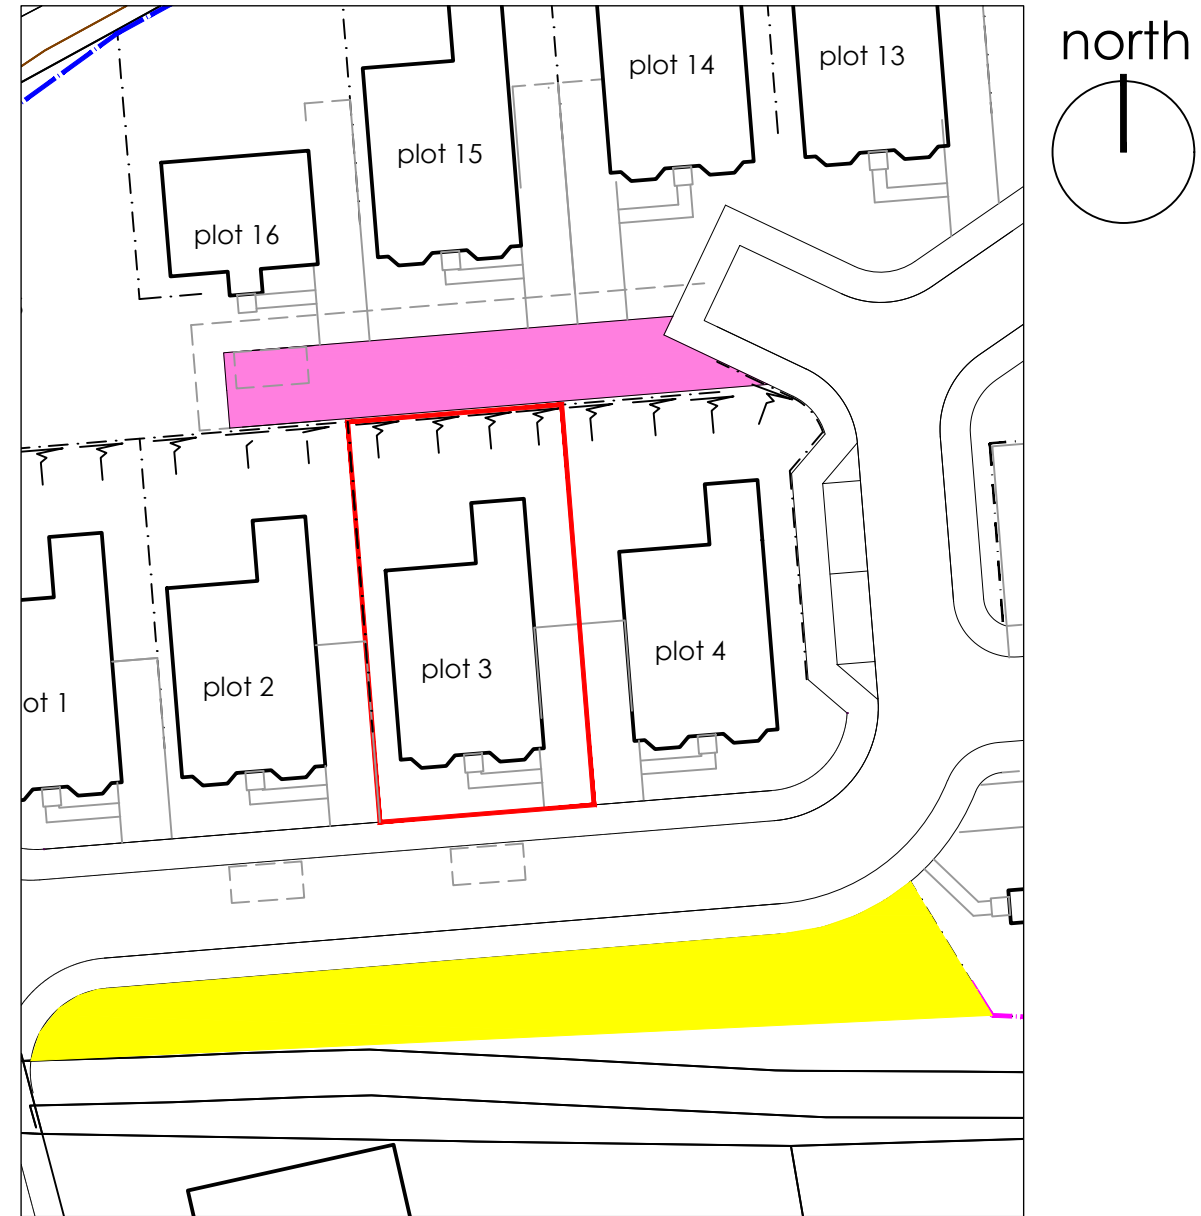

Title Plan 1:500 @ A3



Head Office: Unit 28, Flexspace, Belgrave Street, Bellshill Industrial Estate, Bellshill, ML4 3NP Tel: 01698 652630 Email: admin@blockarchitects.co.uk

www.blockarchitects.co.uk

PROJECT
16 Residential Units
Harthill Road
Blackridge

DRAWING TITLE
Plot 3 Title Layout

DRAWING CLASSIFICATION
Legal

PROJECT TYPE

WORK STAGE

ISSUE


REV.	DESCRIPTION	DRAWN	CHKD.	DATE
SCALE	SHEET SIZE	No. of SHEETS	SHEET No.	CAD FILE
1:1250	A3	1	1	

DRAWING NUMBER
Plot 3


Copyright Block Architects Ltd. All rights reserved 2015



Please consider the environment before printing this drawing

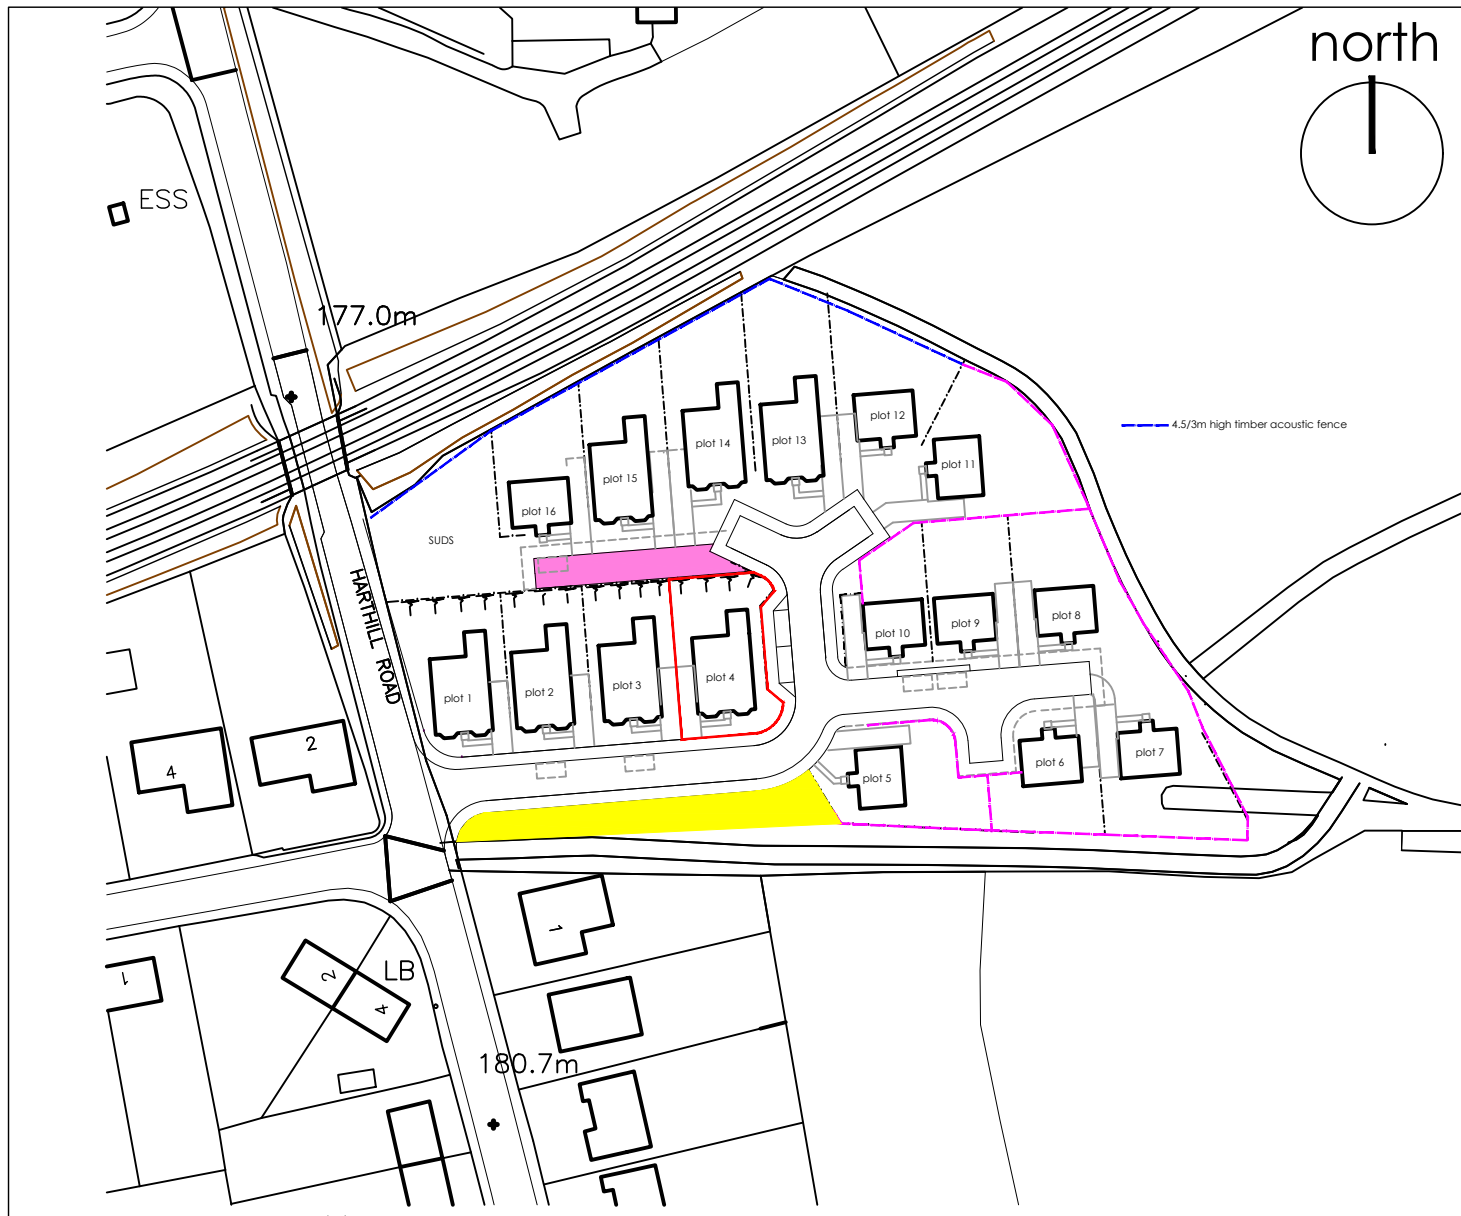

Title Plan 1:1250 @ A3

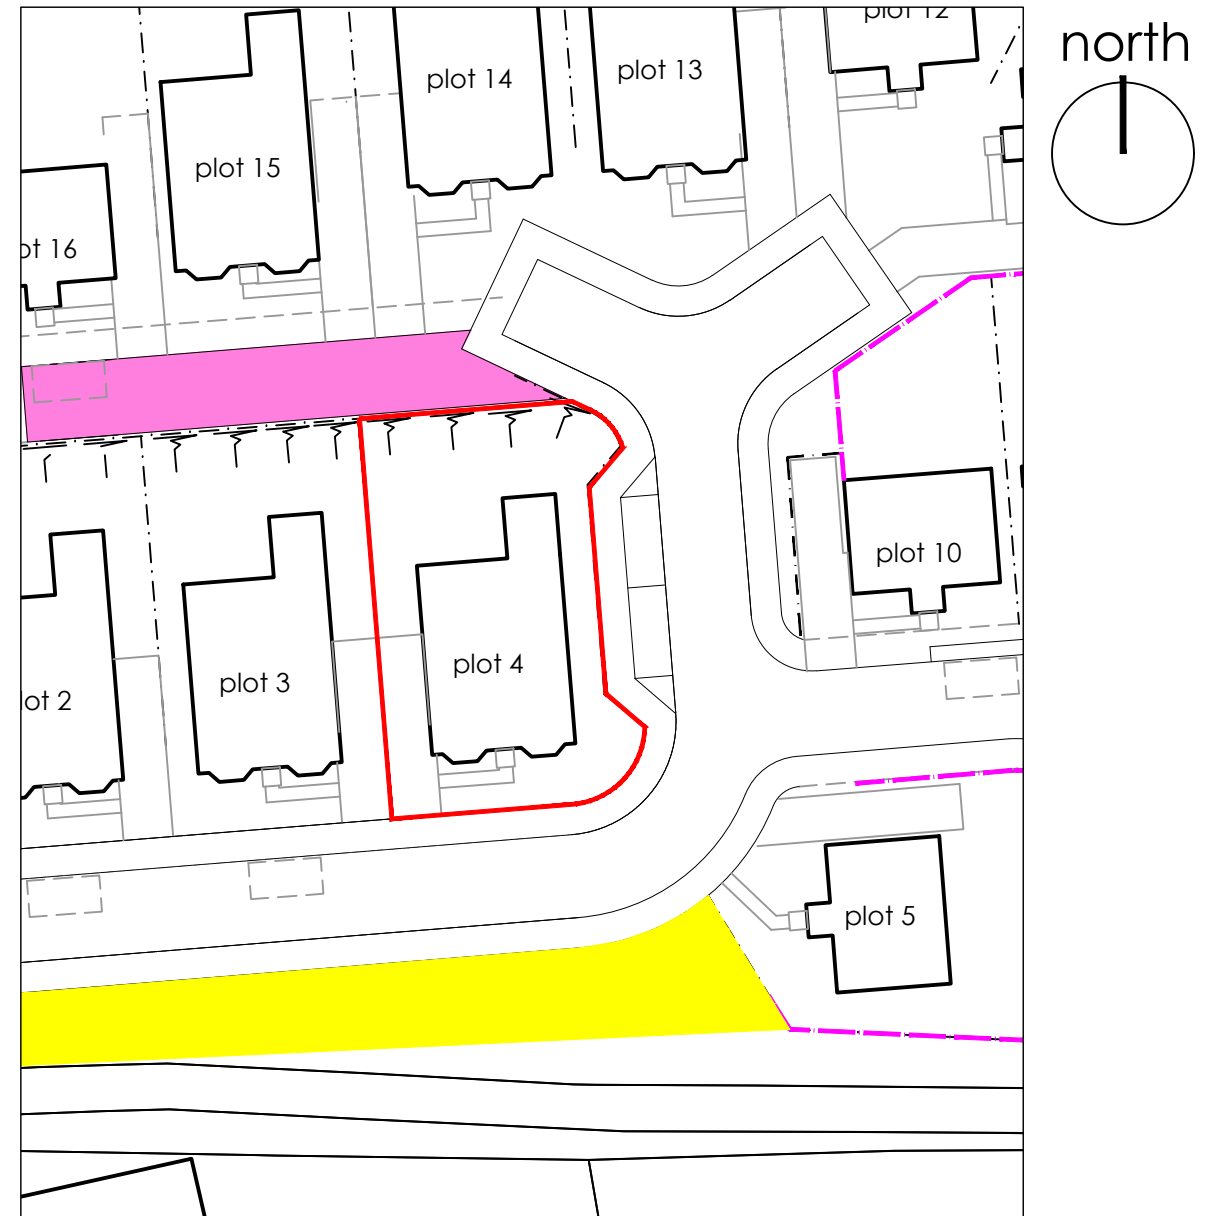

Title Plan 1:500 @ A3




Head Office: Unit 28, Flexspace, Belgrave Street, Bellshill Industrial Estate, Bellshill, ML4 3NP Tel: 01698 652630 Email: admin@blockarchitects.co.uk


www.blockarchitects.co.uk

PROJECT					
16 Residential Units Harthill Road Blackridge					
DRAWING TITLE					
Plot 4 Title Layout					
DRAWING CLASSIFICATION					
Legal					
PROJECT TYPE					
WORK STAGE					
ISSUE					
REV.	DESCRIPTION	DRAWN	CHKD.	DATE	
SCALE	SHEET SIZE	No. of SHEETS	SHEET No.	DATE	CAD FILE
1:1250	A3	1	1		
DRAWING NUMBER					
Plot 4					
Copyright Block Architects Ltd. All rights reserved 2015					



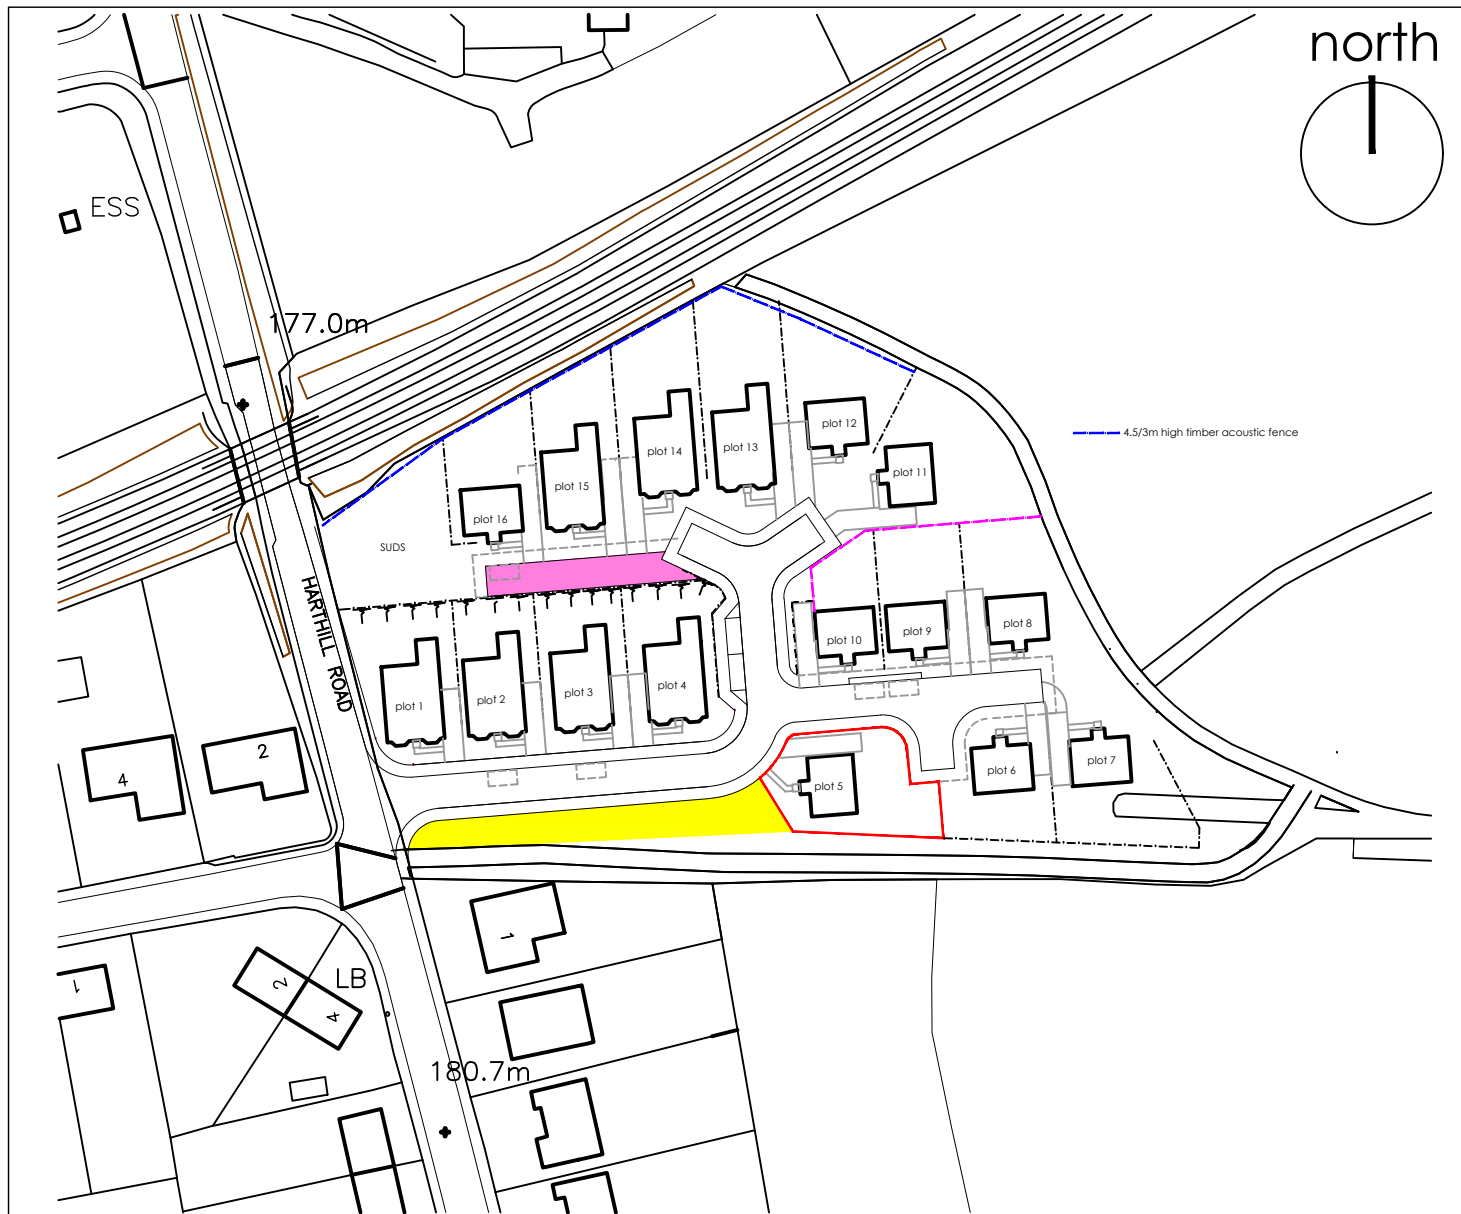

Title Plan 1:1250 @ A3

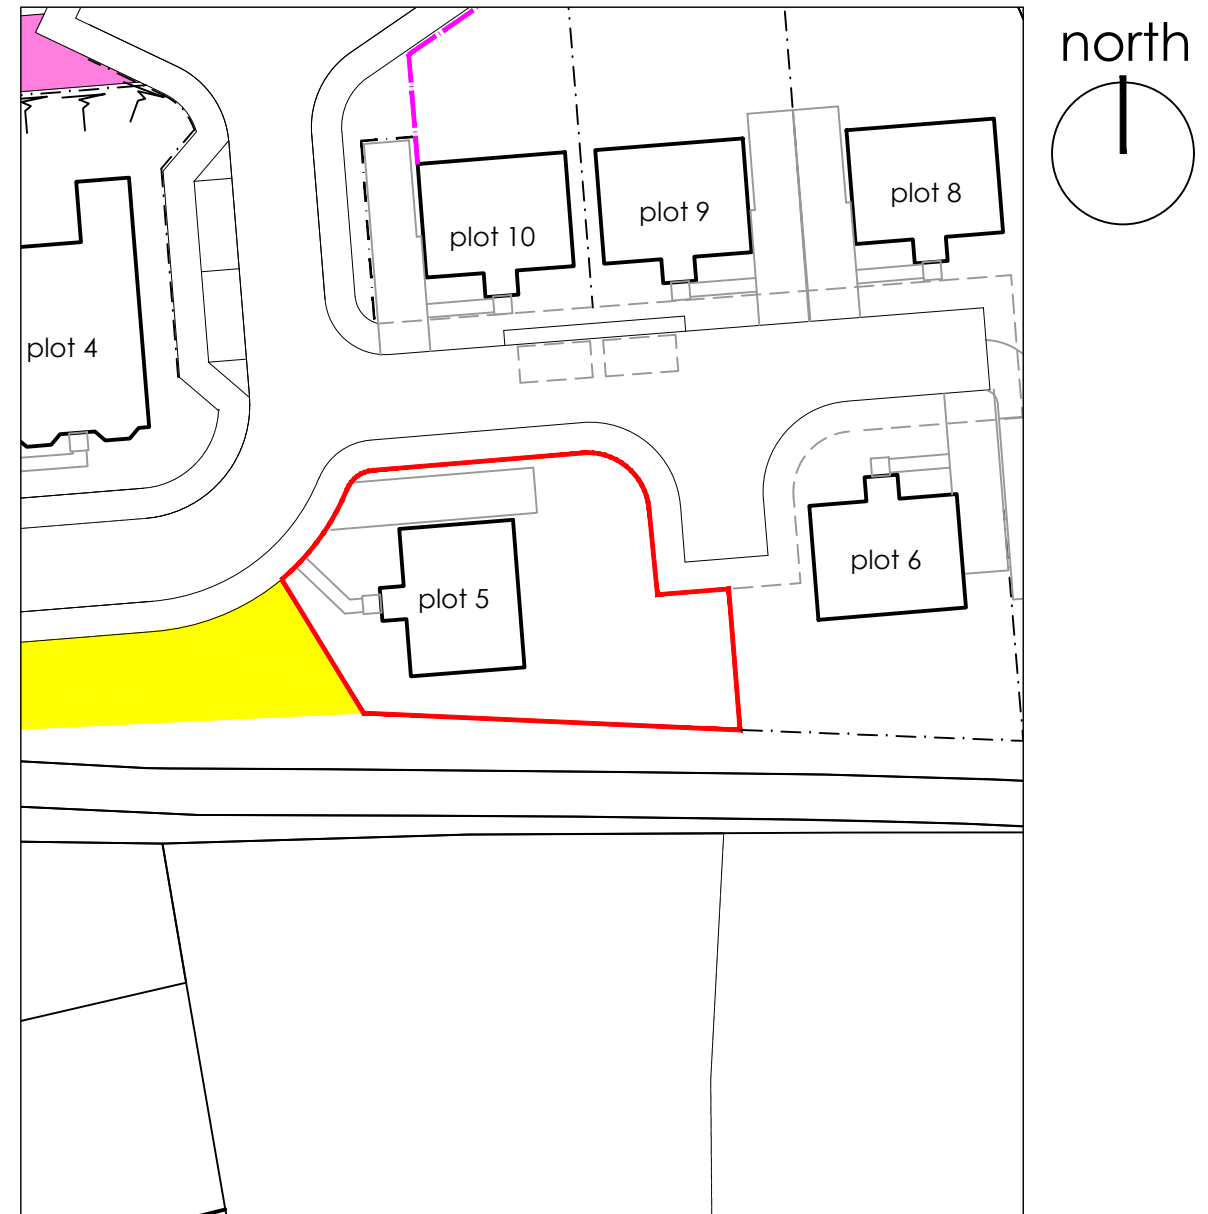

Title Plan 1:500 @ A3



Head Office: Unit 28, Flexspace, Belgrave Street, Bellshill Industrial Estate, Bellshill, ML4 3NP Tel: 01698 652630 Email: admin@blockarchitects.co.uk

www.blockarchitects.co.uk

PROJECT
16 Residential Units
Harthill Road
Blackridge

DRAWING TITLE
Plot 5 Title Layout

DRAWING CLASSIFICATION
Legal

PROJECT TYPE


WORK STAGE



ISSUE

REV.	DESCRIPTION	DRAWN	CHKD.	DATE



SCALE 1:1250 SHEET SIZE A3 No. of SHEETS 1 SHEET No. 1 CAD FILE

DRAWING NUMBER
Plot 5
Copyright Block Architects Ltd. All rights reserved 2015

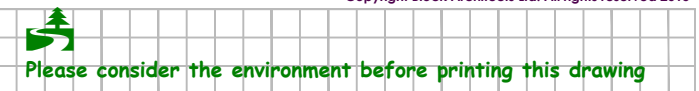

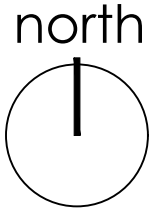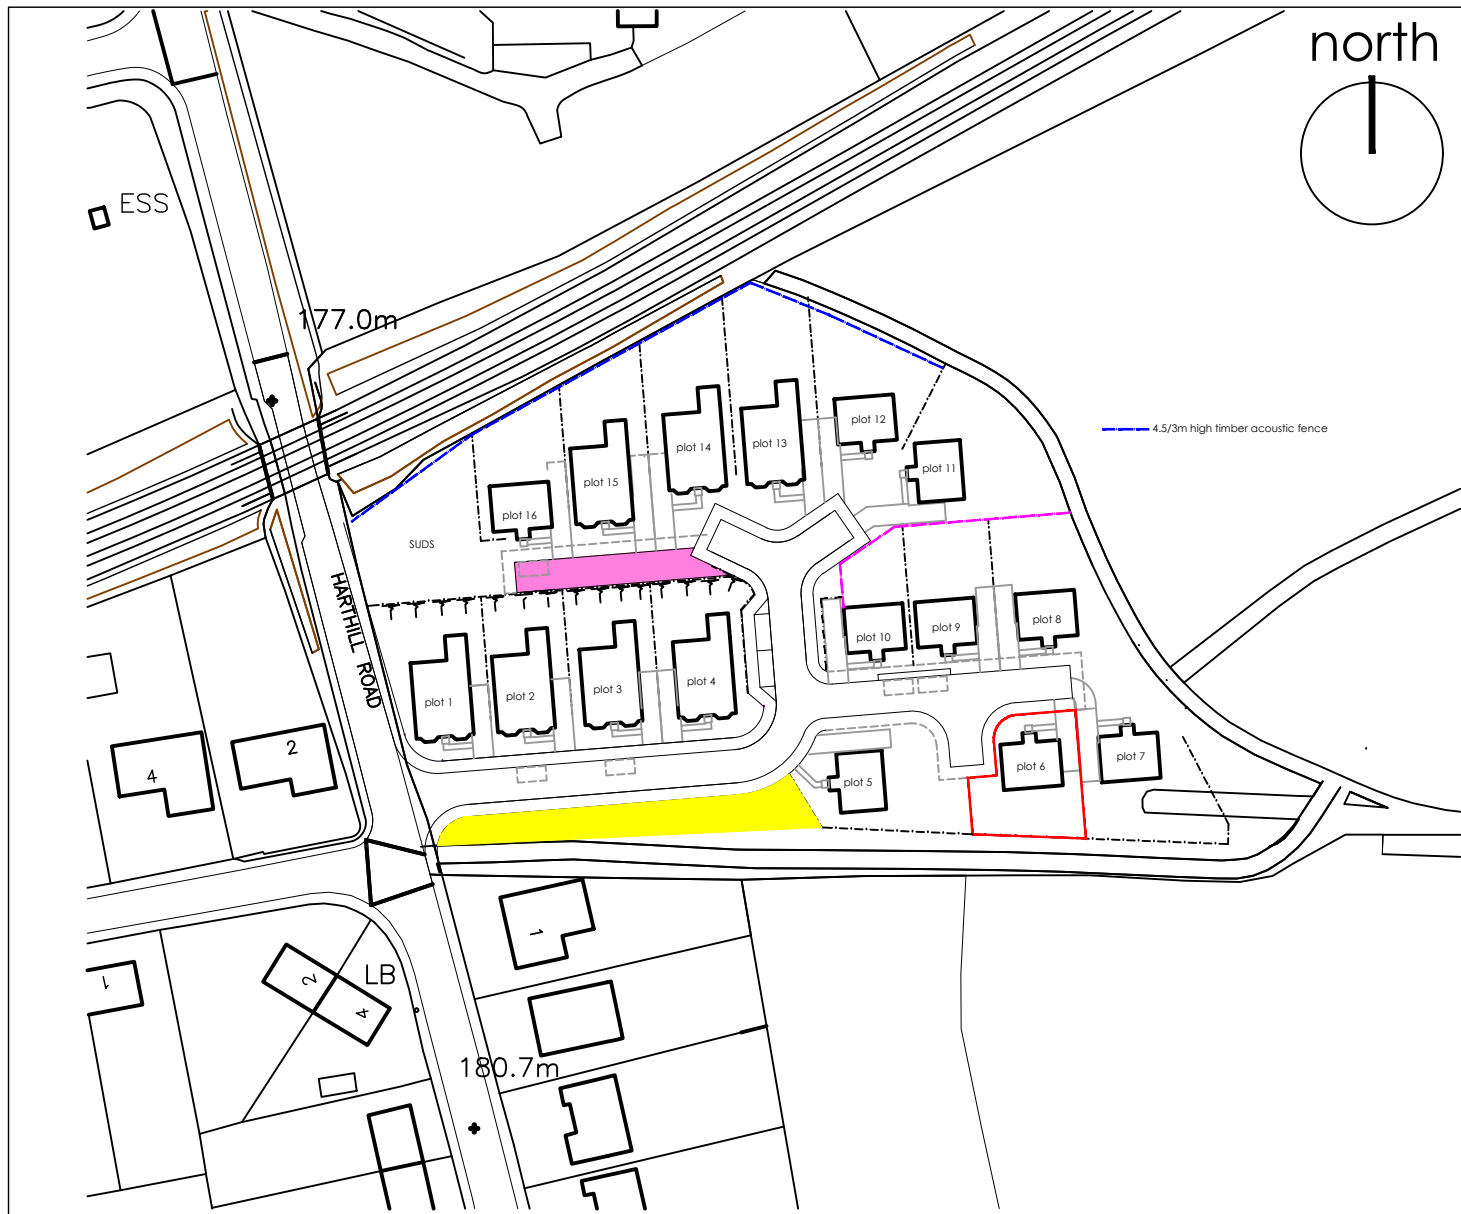

Title Plan 1:1250 @ A3

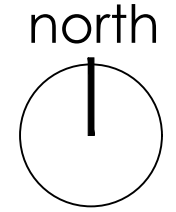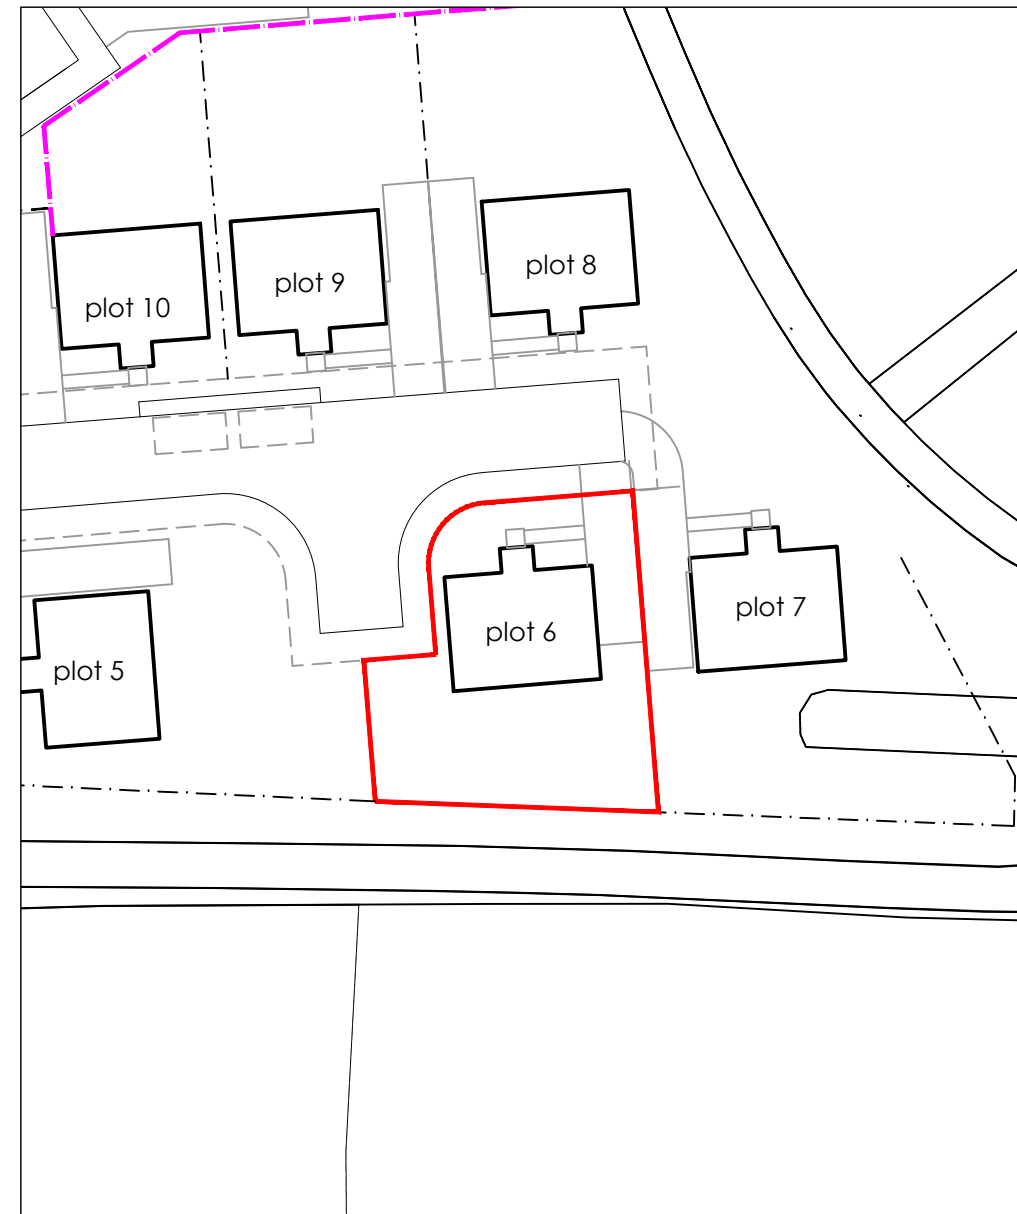

Title Plan 1:500 @ A3



Head Office: Unit 28, Flexspace, Belgrave Street, Bellshill Industrial Estate, Bellshill, ML4 3NP Tel: 01698 652630 Email: admin@blockarchitects.co.uk

PROJECT
16 Residential Units
Harthill Road
Blackridge

DRAWING TITLE
Plot 6 Title Layout

DRAWING CLASSIFICATION
Legal


PROJECT TYPE

WORK STAGE


ISSUE

REV.	DESCRIPTION	DRAWN	CHKD.	DATE
1:1250	A3	1	1	

DRAWING NUMBER
Plot 6
Copyright Block Architects Ltd. All rights reserved 2015

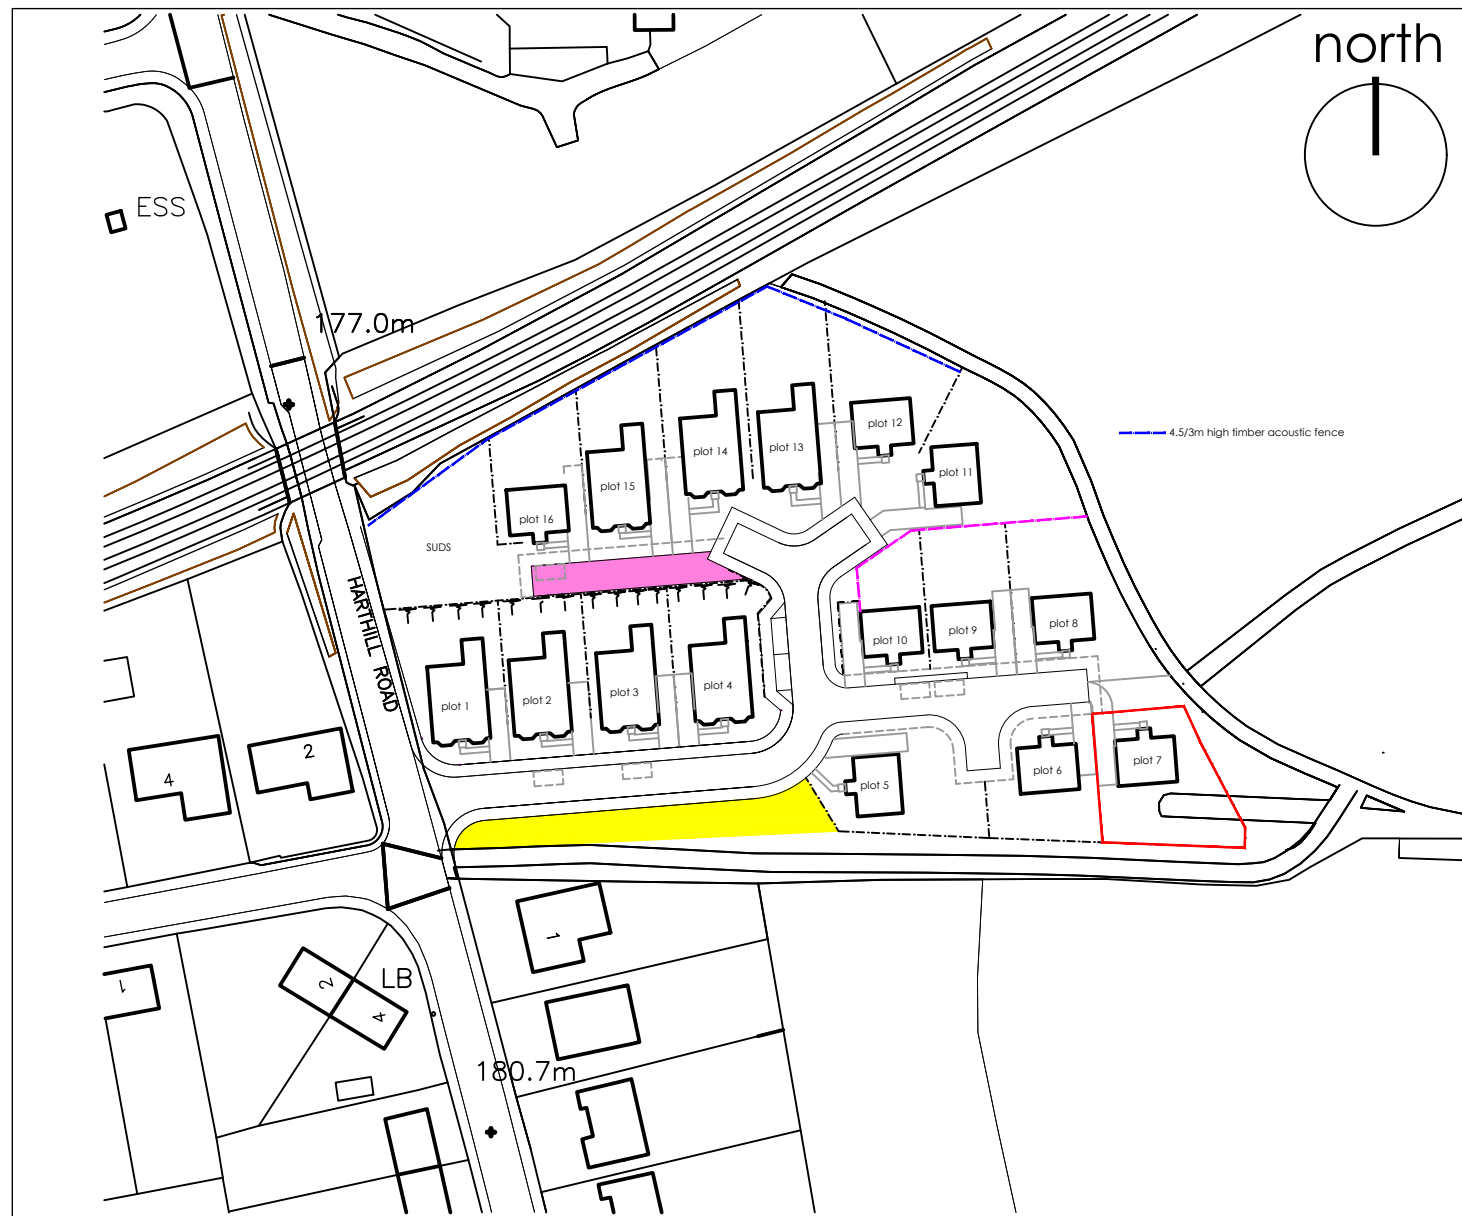

Title Plan 1:1250 @ A3

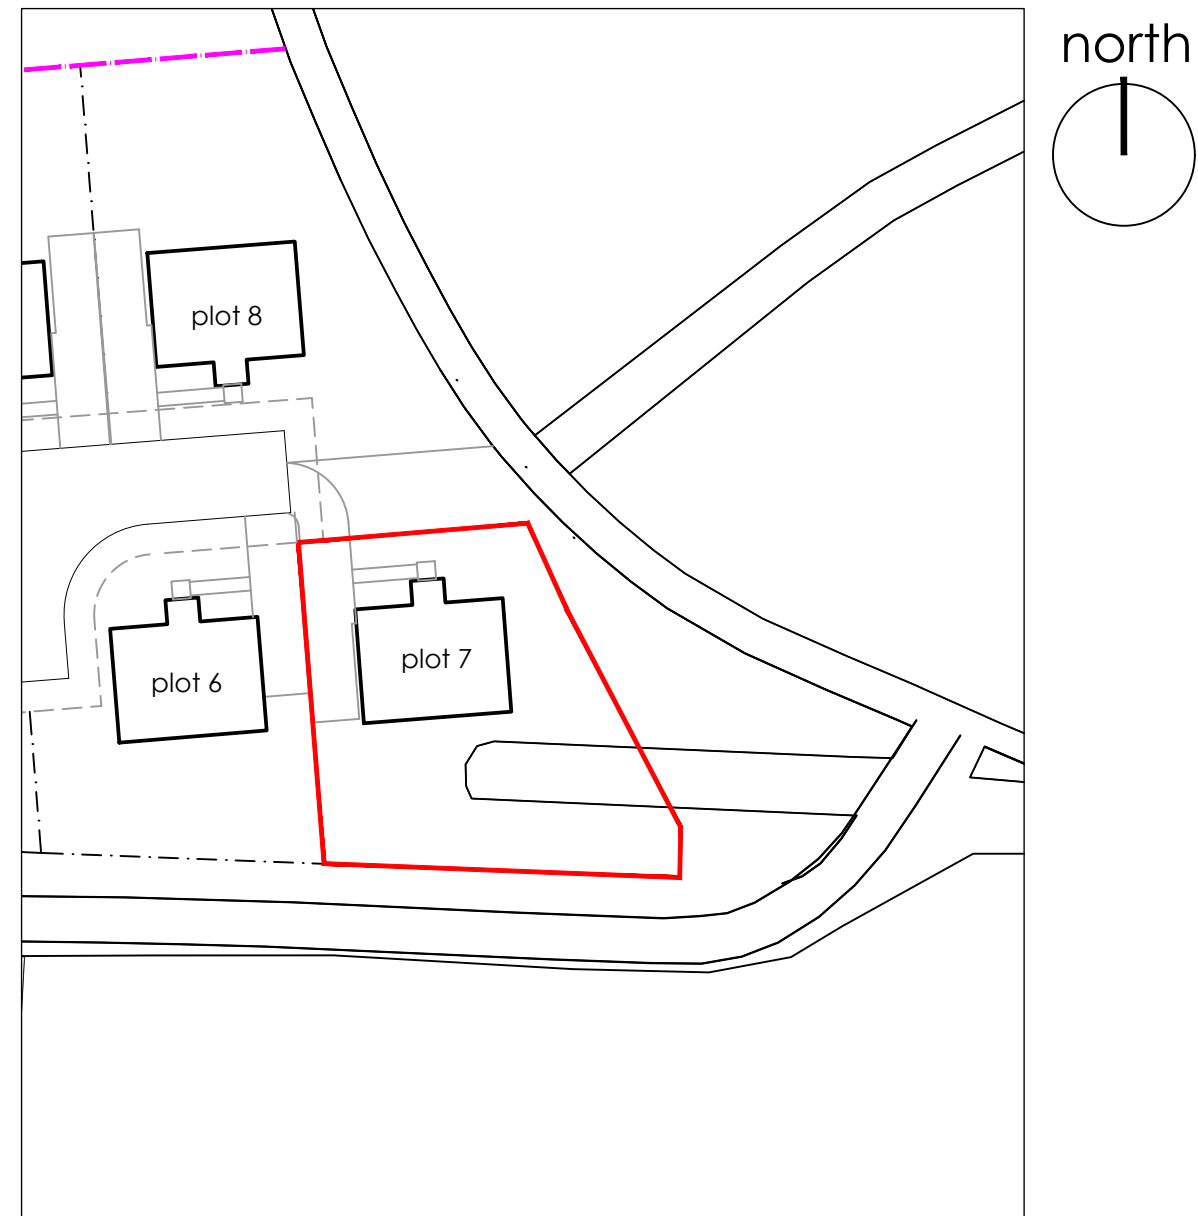

Title Plan 1:500 @ A3



Head Office: Unit 28, Flexspace, Belgrave Street, Bellshill Industrial Estate, Bellshill, ML4 3NP Tel: 01698 652630 Email: admin@blockarchitects.co.uk

www.blockarchitects.co.uk

PROJECT
16 Residential Units
Harthill Road
Blackridge

DRAWING TITLE
Plot 7 Title Layout

DRAWING CLASSIFICATION
Legal

PROJECT TYPE

WORK STAGE

ISSUE


REV.	DESCRIPTION	DRAWN	CHKD.	DATE
SCALE	SHEET SIZE	No. of SHEETS	SHEET No.	CAD FILE
1:1250	A3	1	1	

Plot 7


Copyright Block Architects Ltd. All rights reserved 2015



Please consider the environment before printing this drawing

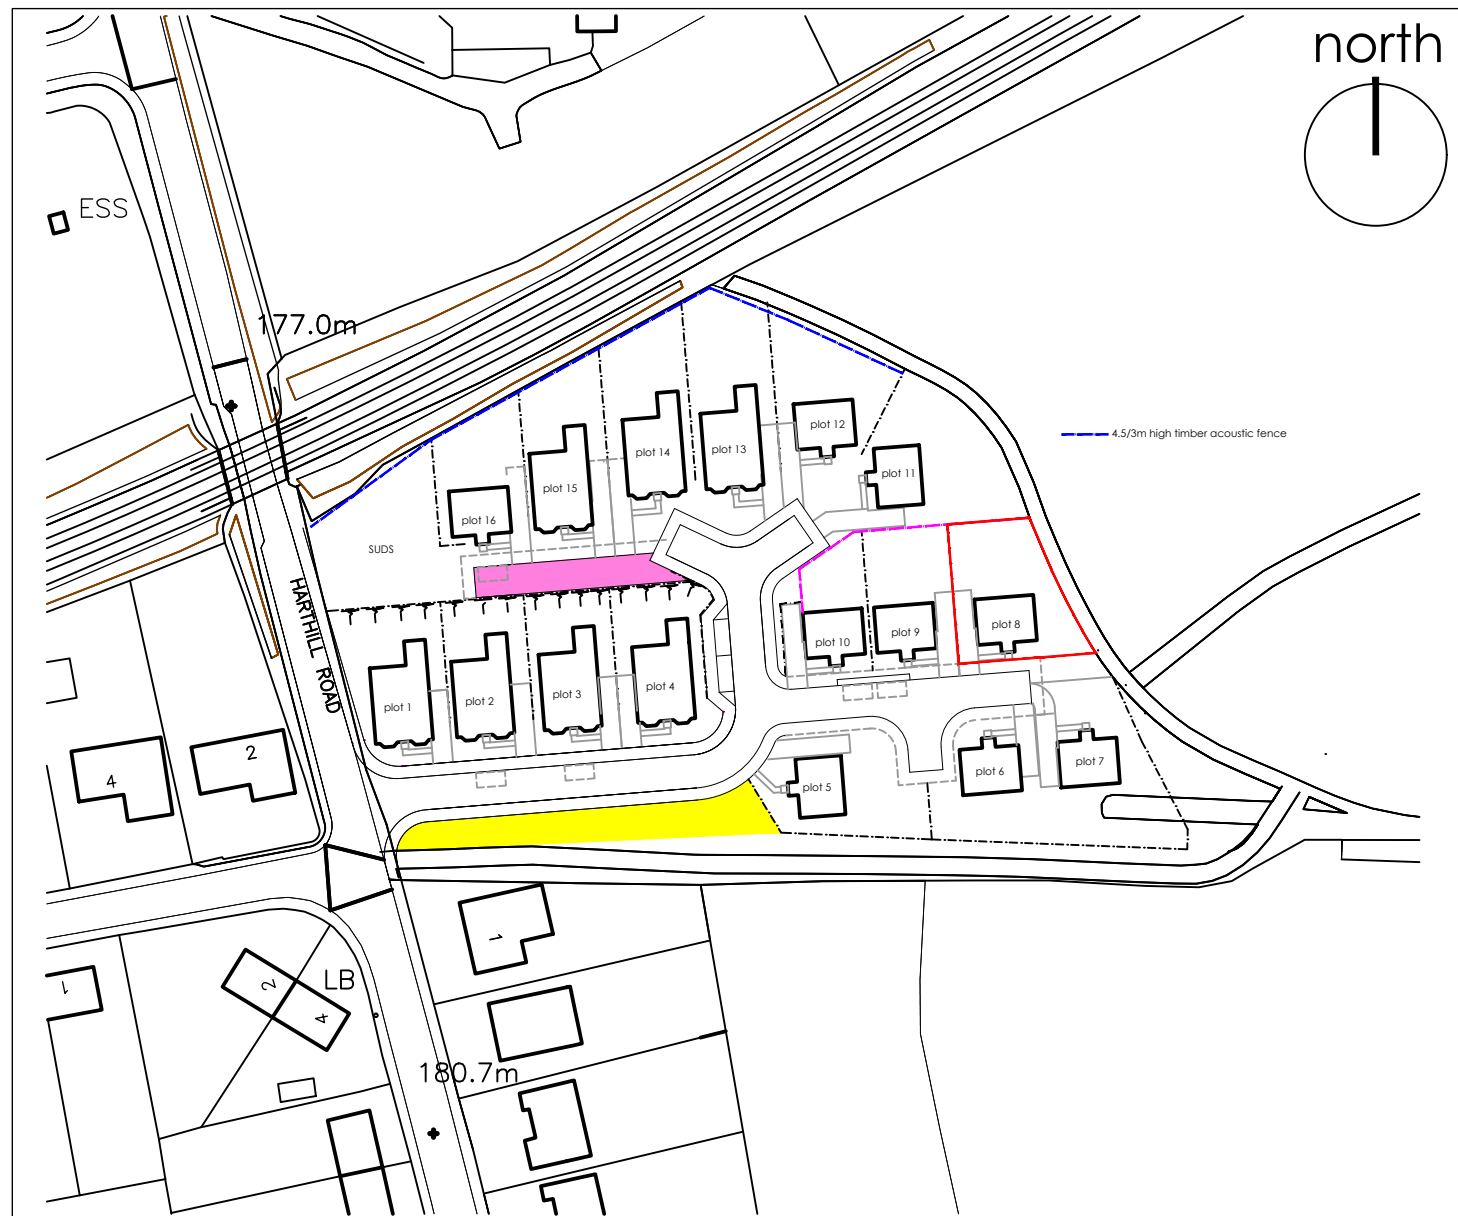

Title Plan 1:1250 @ A3

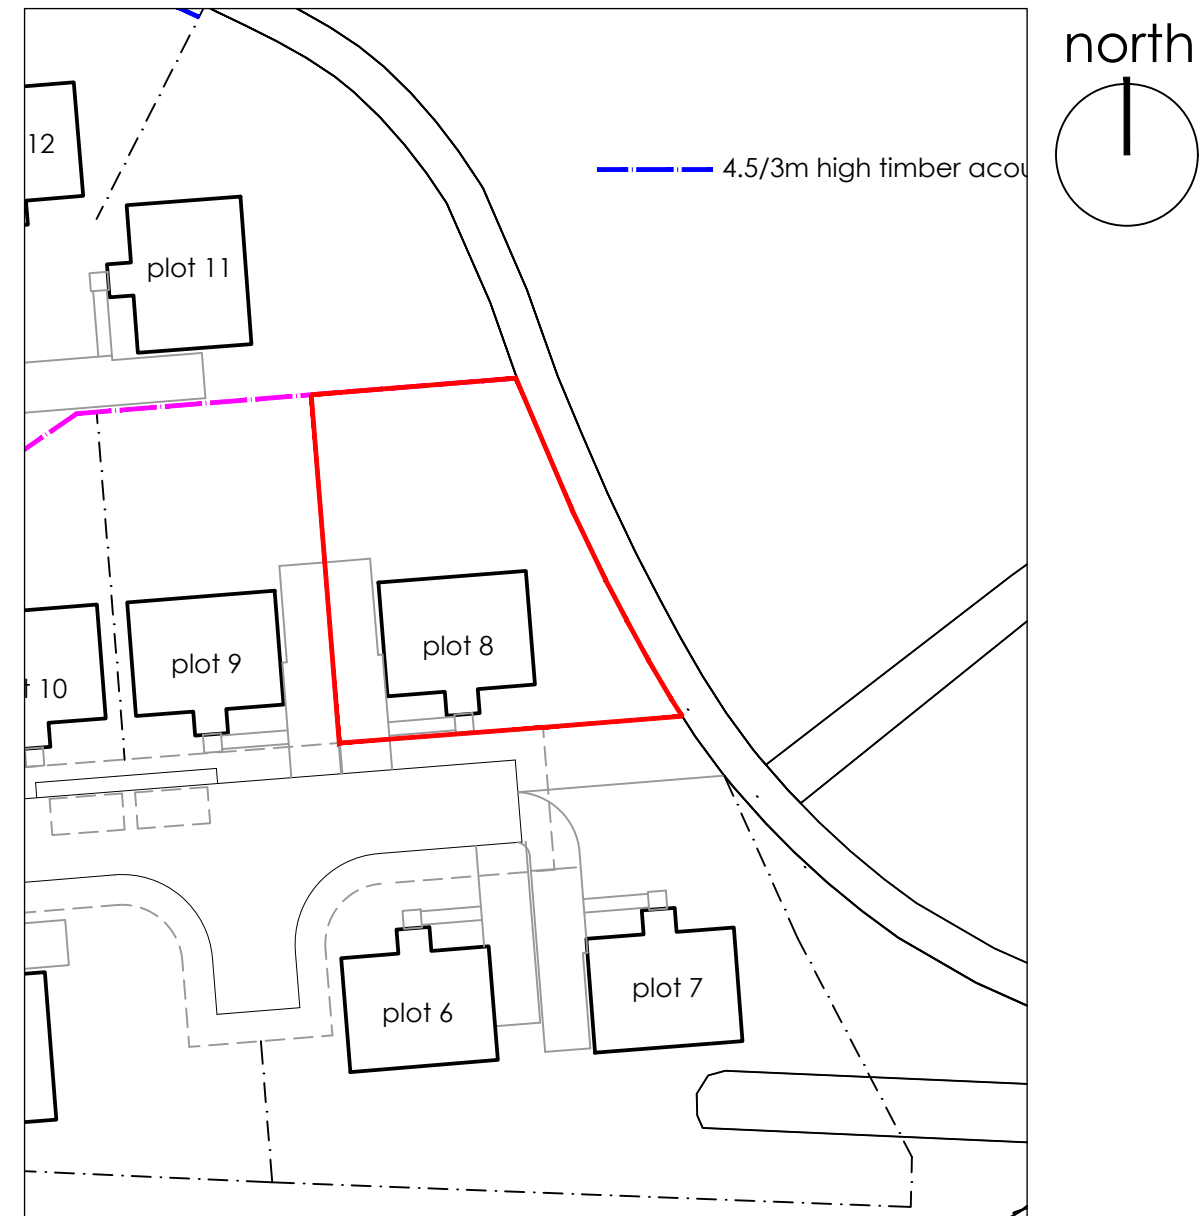

Title Plan 1:500 @ A3

PROJECT
16 Residential Units
Harthill Road
Blackridge

DRAWING TITLE
Plot 8 Title Layout

DRAWING CLASSIFICATION
Legal

PROJECT TYPE

WORK STAGE

ISSUE

REV.	DESCRIPTION	DRAWN	CHKD.	DATE
SCALE	SHEET SIZE	No. of SHEETS	SHEET No.	CAD FILE
1:1250	A3	1	1	

Plot 8

Copyright Block Architects Ltd. All rights reserved 2015




Head Office: Unit 28, Flexspace, Belgrave Street, Bellshill Industrial Estate, Bellshill, ML4 3NP Tel: 01698 652630 Email: admin@blockarchitects.co.uk


www.blockarchitects.co.uk



Please consider the environment before printing this drawing

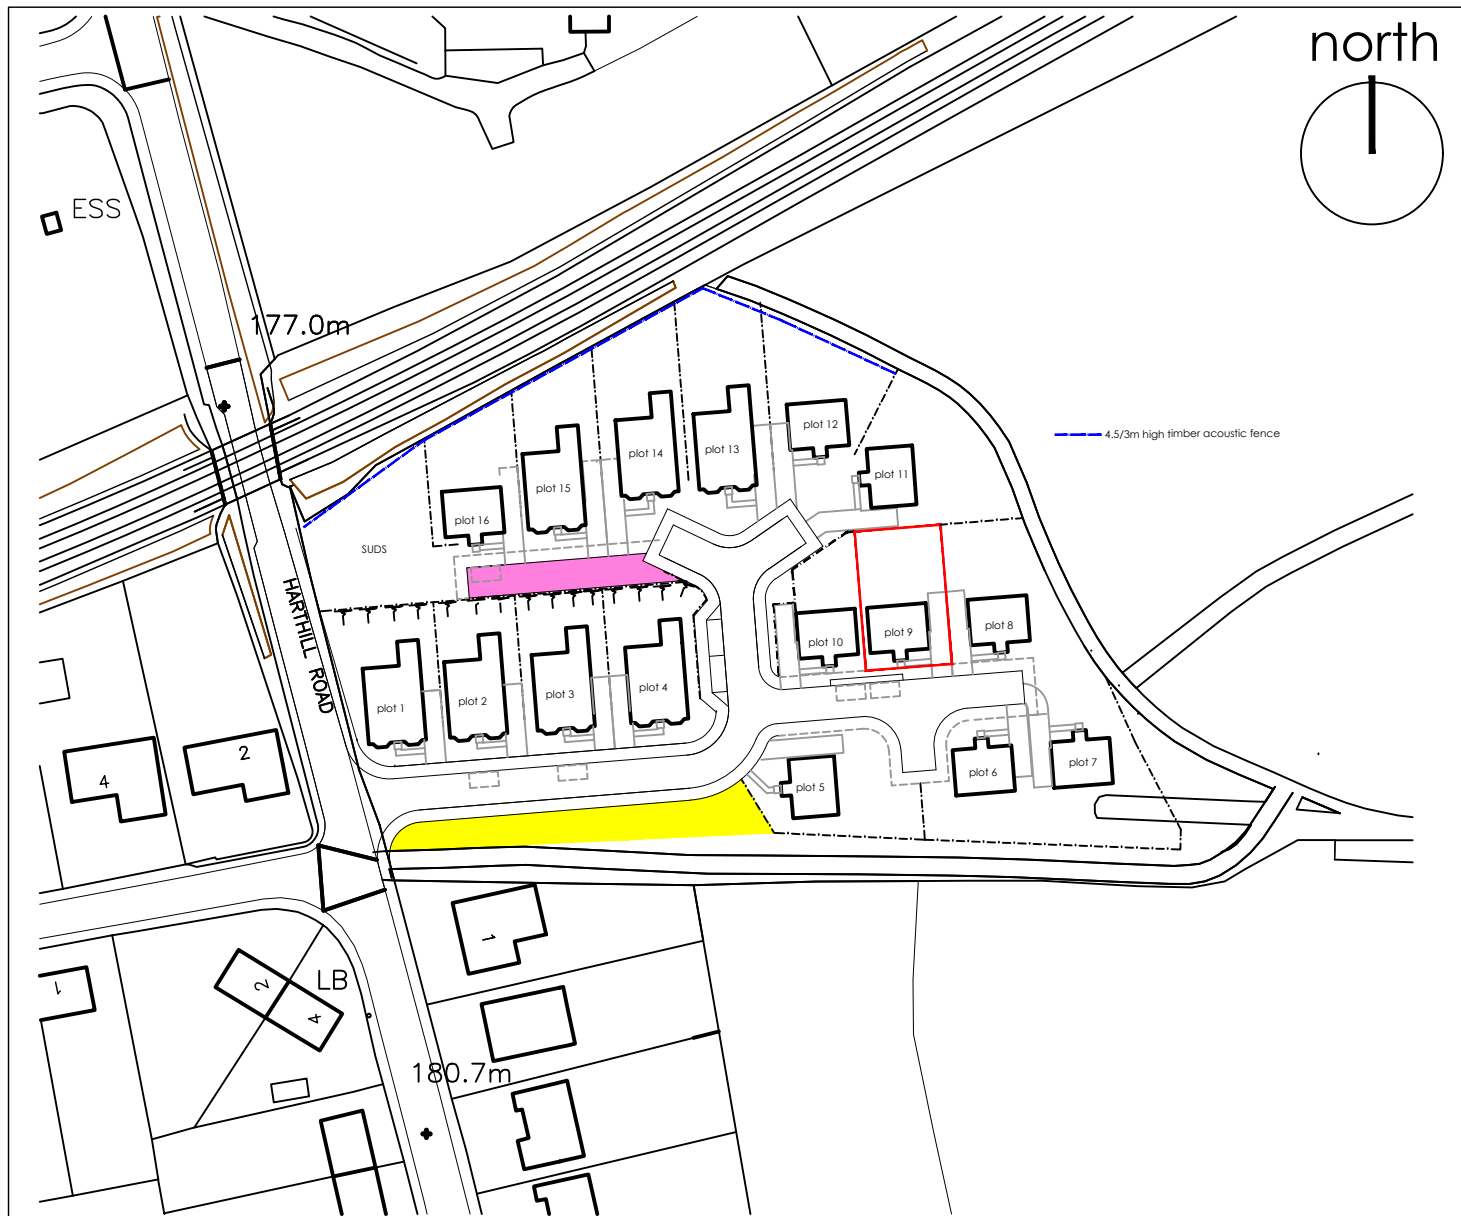

Title Plan 1:1250 @ A3

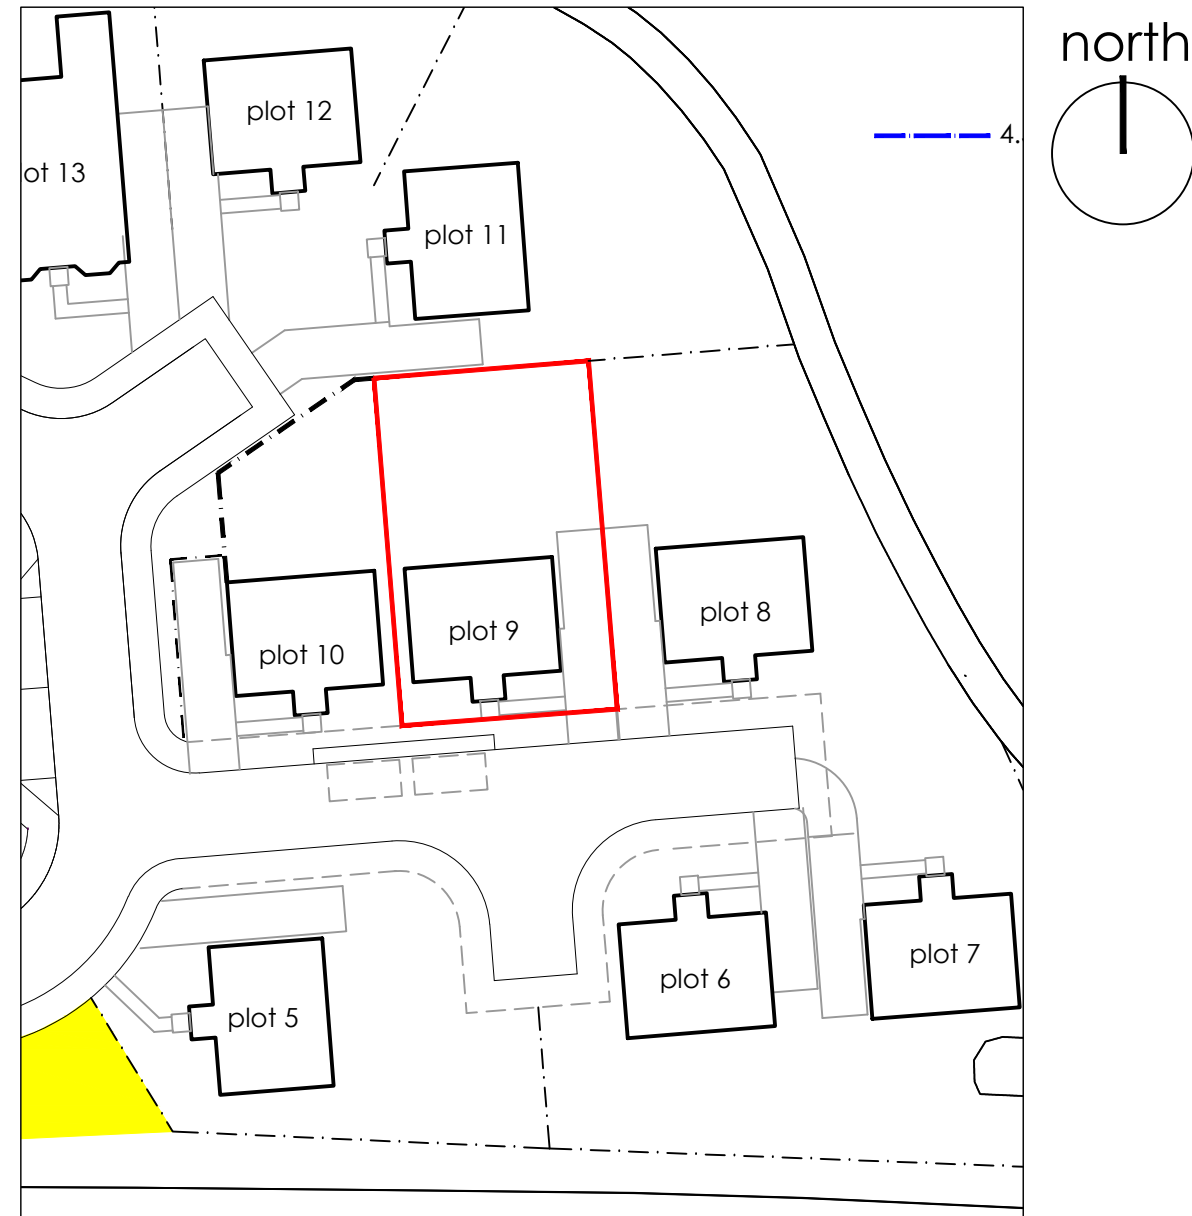

Title Plan 1:500 @ A3



Head Office: Unit 28, Flexspace, Belgrave Street, Bellshill Industrial Estate, Bellshill, ML4 3NP Tel: 01698 652630 Email: admin@blockarchitects.co.uk

www.blockarchitects.co.uk

PROJECT
16 Residential Units
Harthill Road
Blackridge

DRAWING TITLE
Plot 9 Title Layout

DRAWING CLASSIFICATION
Legal

PROJECT TYPE

WORK STAGE

ISSUE

REV.	DESCRIPTION	DRAWN	CHKD.	DATE


SCALE SHEET SIZE No. of SHEETS SHEET No. CAD FILE
1:1250 A3 1 1

DRAWING NUMBER
Plot 9


Copyright Block Architects Ltd. All rights reserved 2015



Please consider the environment before printing this drawing

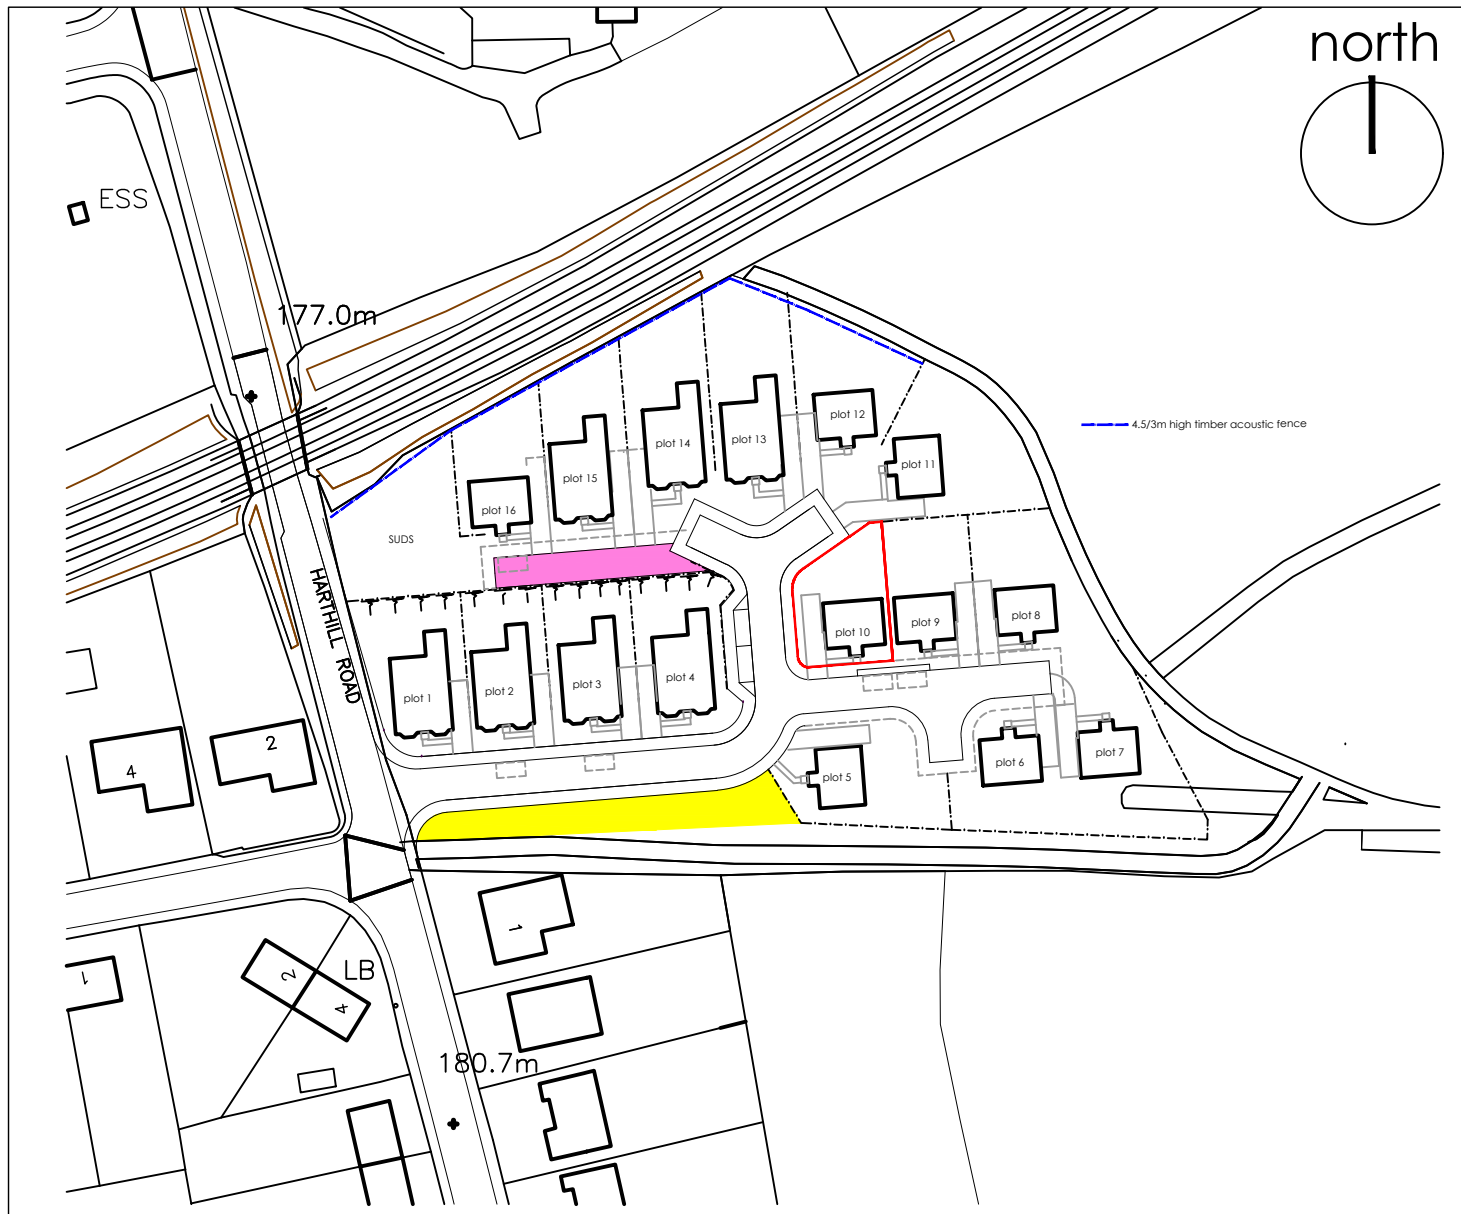

Title Plan 1:1250 @ A3

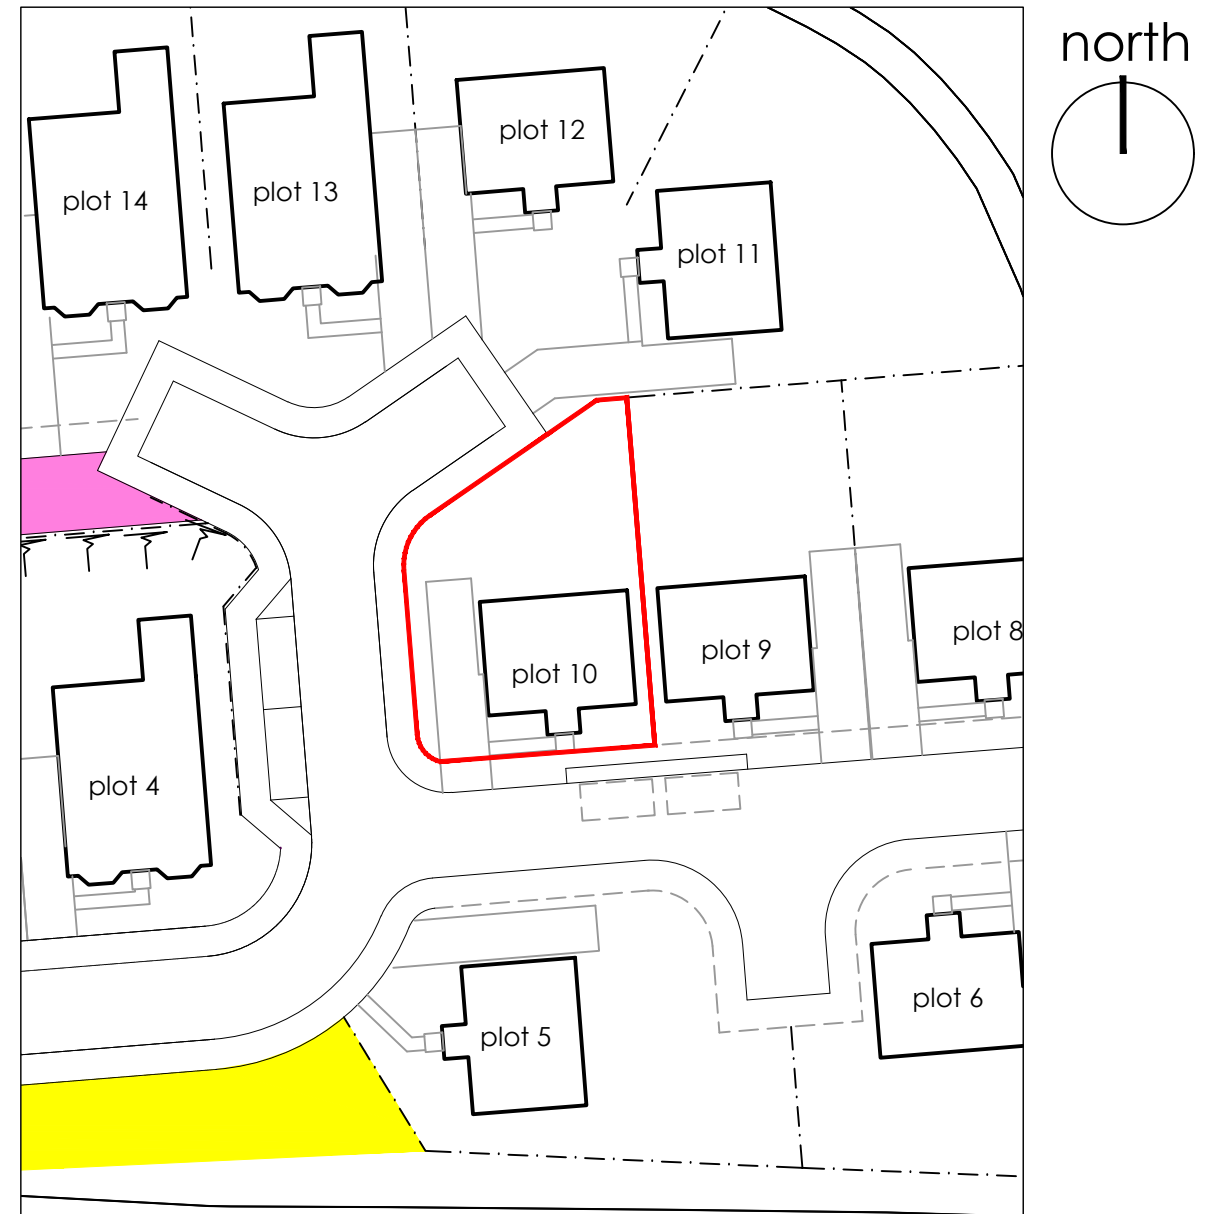

Title Plan 1:500 @ A3



Head Office: Unit 28, Flexspace, Belgrave Street, Bellshill Industrial Estate, Bellshill, ML4 3NP Tel: 01698 652630 Email: admin@blockarchitects.co.uk

www.blockarchitects.co.uk

PROJECT
16 Residential Units
Harthill Road
Blackridge

DRAWING TITLE
Plot 10 Title Layout

DRAWING CLASSIFICATION
Legal

PROJECT TYPE


WORK STAGE

ISSUE


REV.	DESCRIPTION	DRAWN	CHKD.	DATE
SCALE	SHEET SIZE	No. of SHEETS	SHEET No.	CAD FILE
1:1250	A3	1	1	

DRAWING NUMBER
Plot 10
Copyright Block Architects Ltd. All rights reserved 2015



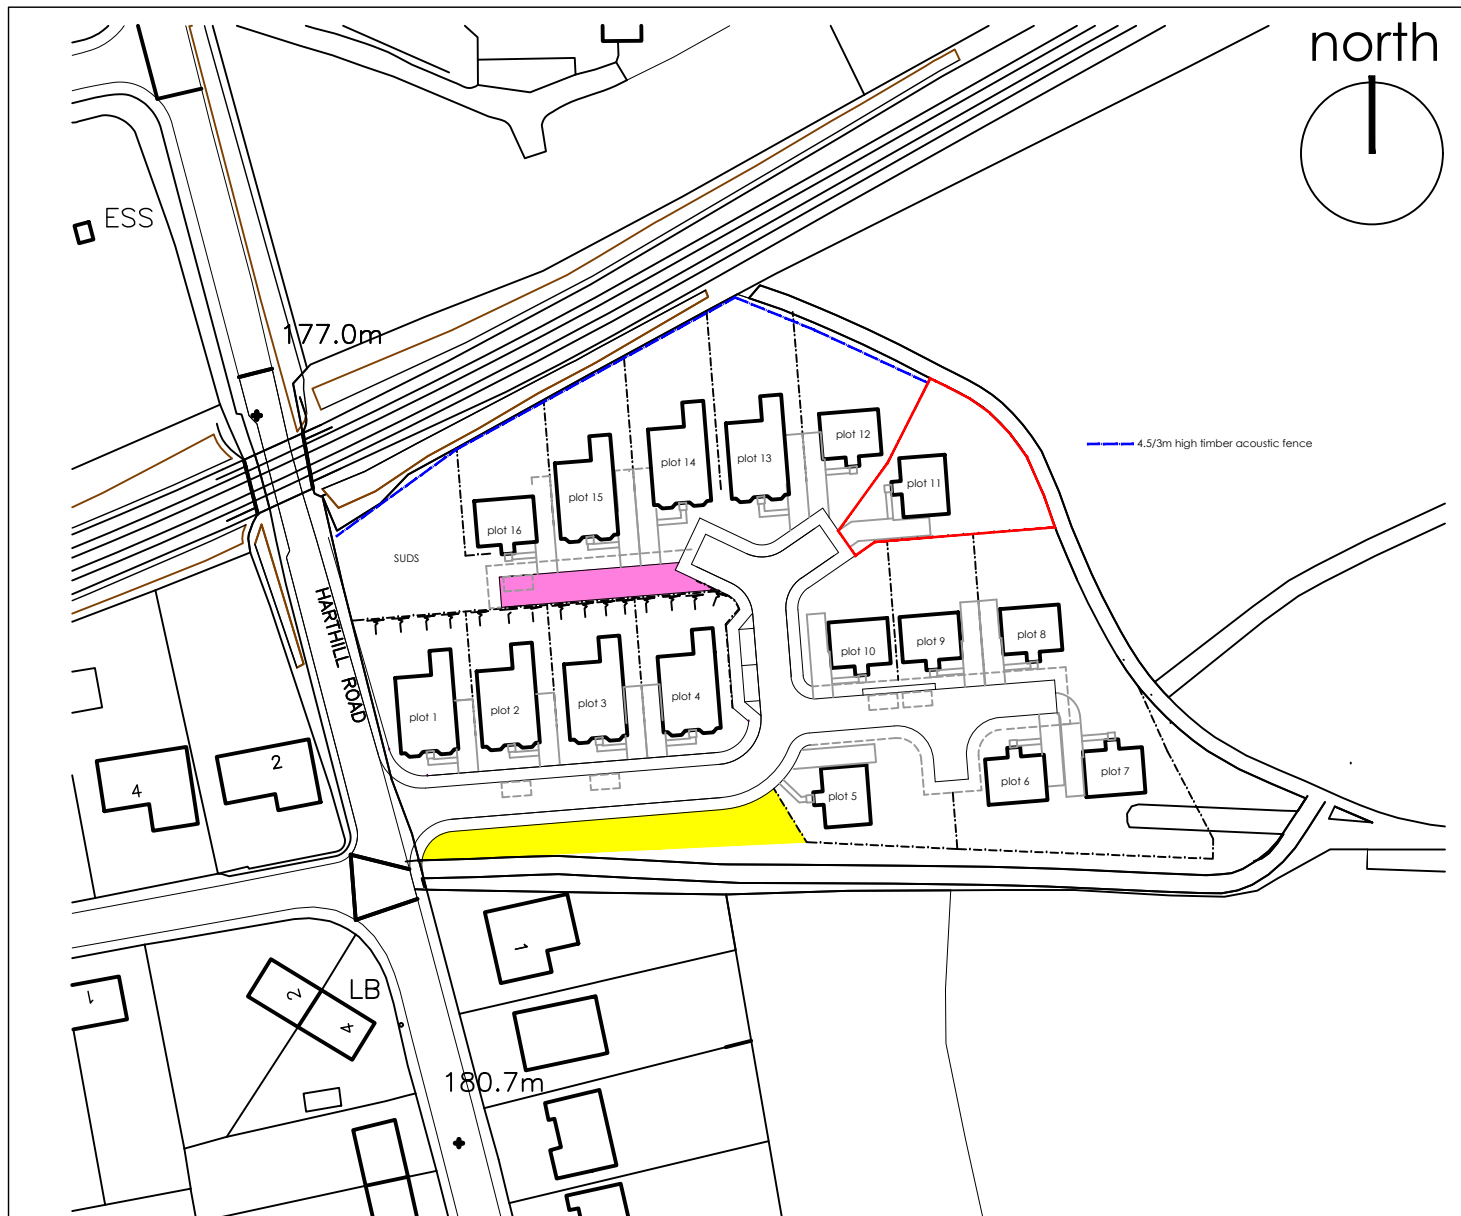

Title Plan 1:1250 @ A3

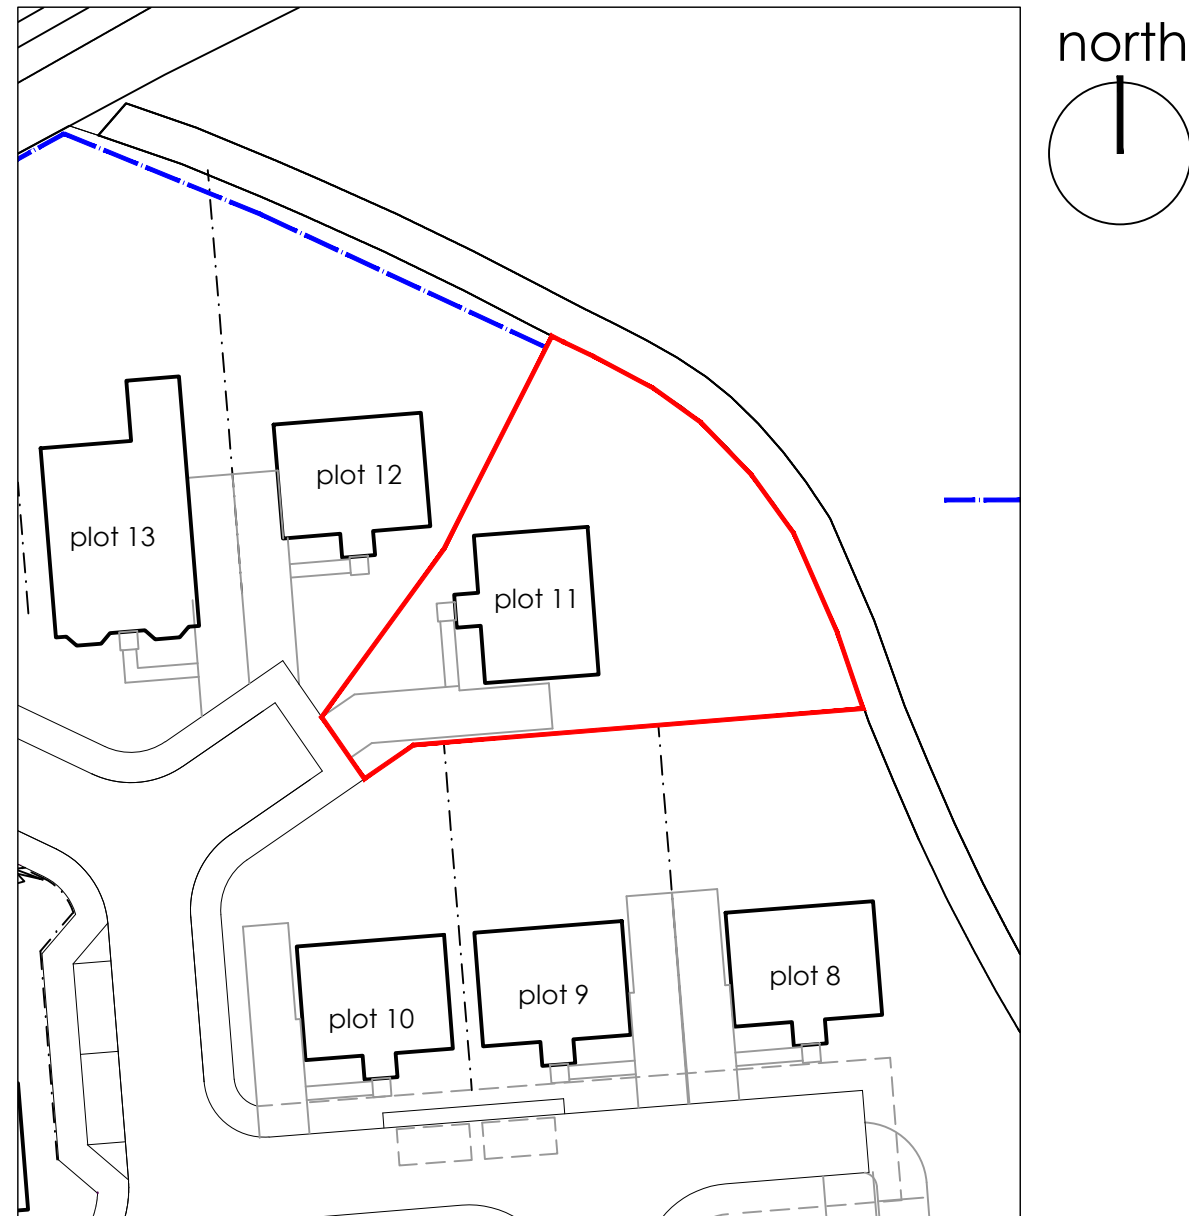

Title Plan 1:500 @ A3



Head Office: Unit 28, Flexspace, Belgrave Street, Bellshill Industrial Estate, Bellshill, ML4 3NP Tel: 01698 652630 Email: admin@blockarchitects.co.uk

www.blockarchitects.co.uk

PROJECT
16 Residential Units
Harthill Road
Blackridge

DRAWING TITLE
Plot 11 Title Layout

DRAWING CLASSIFICATION
Legal

PROJECT TYPE

WORK STAGE

ISSUE


REV.	DESCRIPTION	DRAWN	CHKD.	DATE
SCALE	SHEET SIZE	No. of SHEETS	SHEET No.	CAD FILE
1:1250	A3	1	1	

DRAWING NUMBER
Plot 11


Copyright Block Architects Ltd. All rights reserved 2015



Please consider the environment before printing this drawing

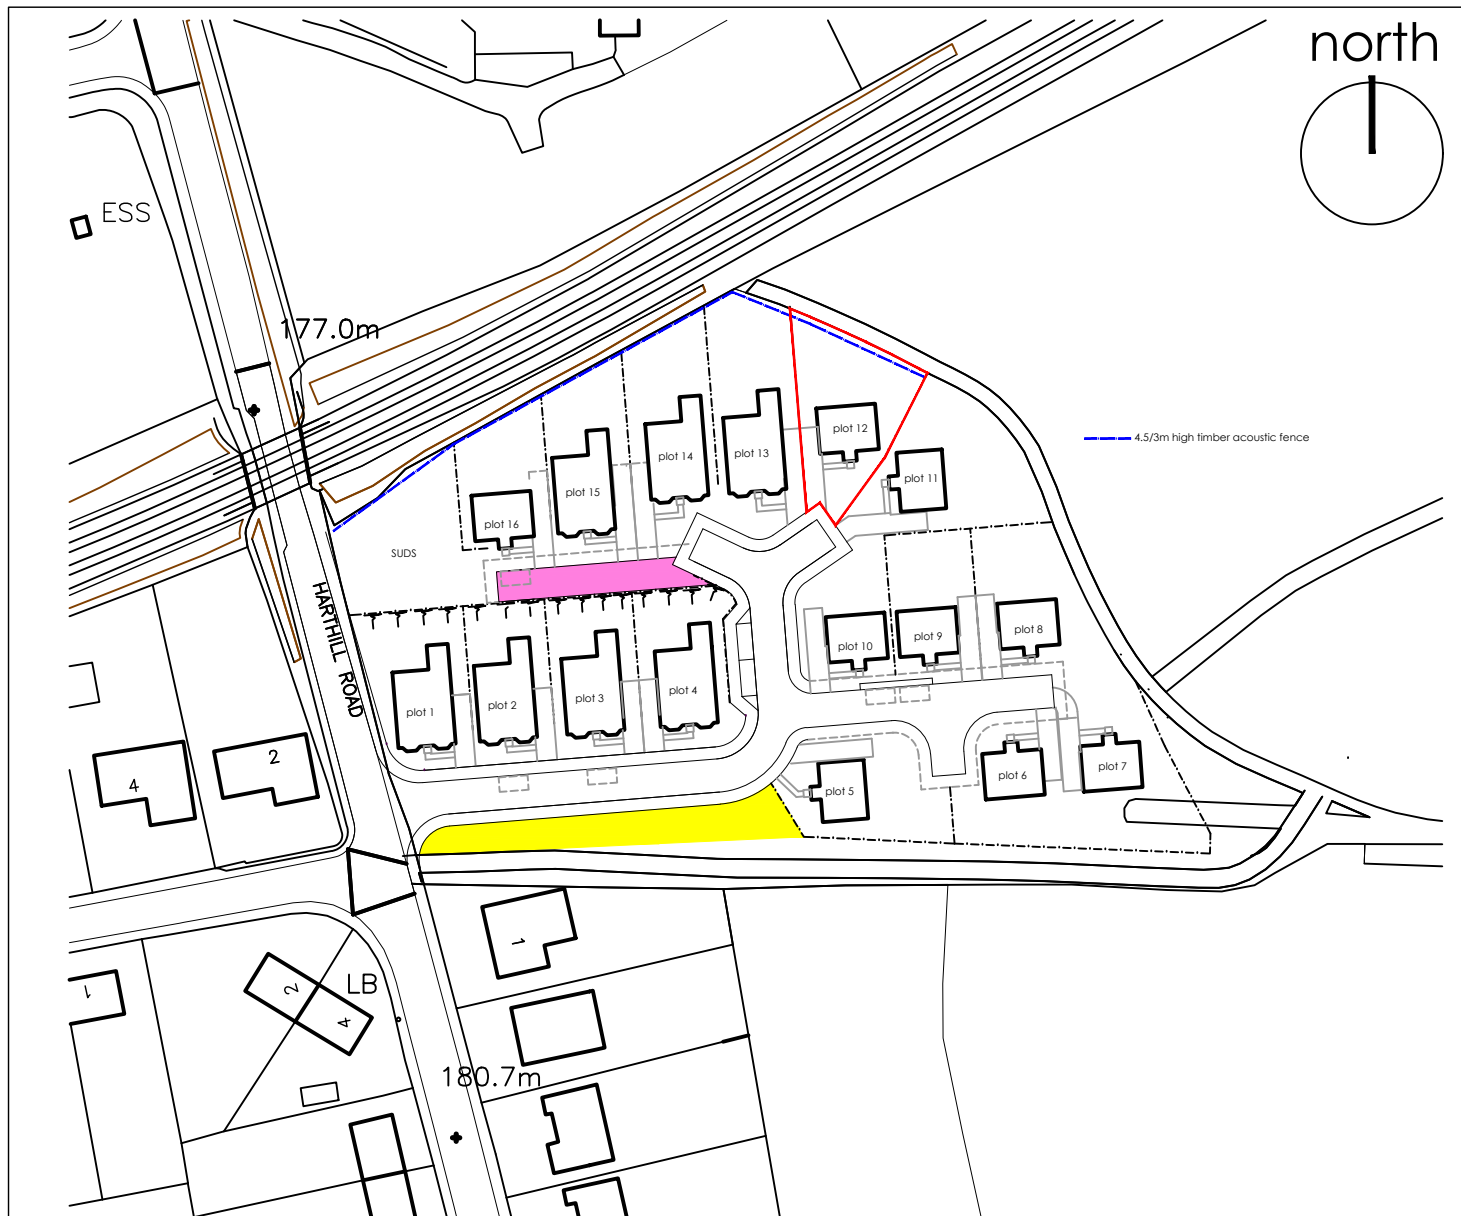

Title Plan 1:1250 @ A3

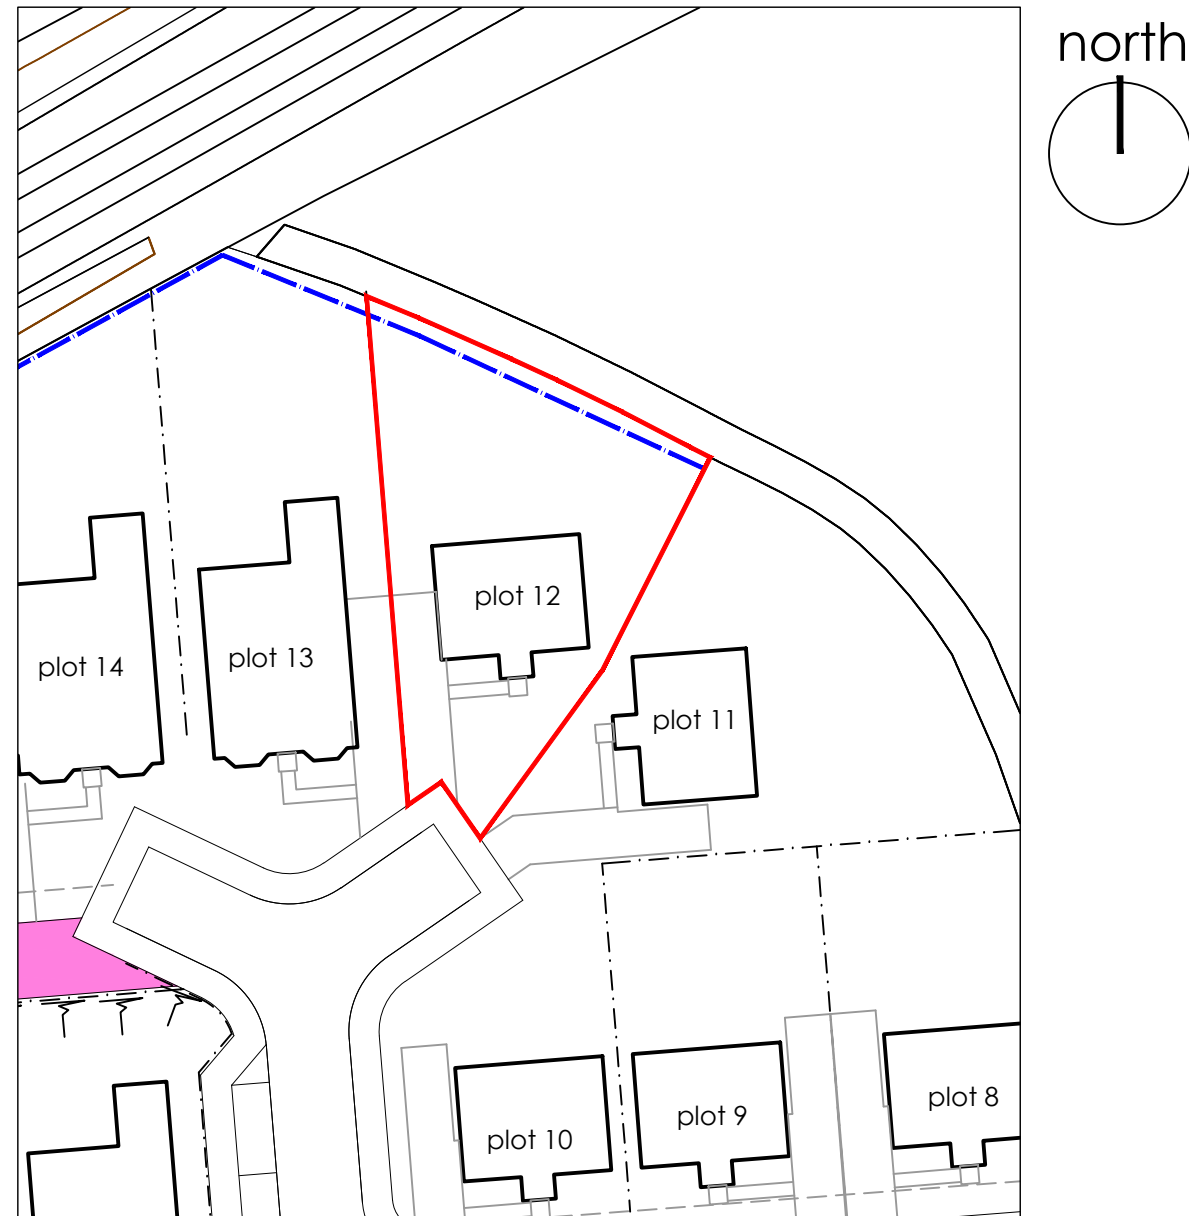

Title Plan 1:500 @ A3



Head Office: Unit 28, Flexspace, Belgrave Street, Bellshill Industrial Estate, Bellshill, ML4 3NP Tel: 01698 652630 Email: admin@blockarchitects.co.uk

www.blockarchitects.co.uk

PROJECT
16 Residential Units
Harthill Road
Blackridge

DRAWING TITLE
Plot 12 Title Layout

DRAWING CLASSIFICATION
Legal

PROJECT TYPE

WORK STAGE

ISSUE


REV.	DESCRIPTION	DRAWN	CHKD.	DATE
SCALE	SHEET SIZE	No. of SHEETS	SHEET No.	CAD FILE
1:1250	A3	1	1	

DRAWING NUMBER
Plot 12


Copyright Block Architects Ltd. All rights reserved 2015



Please consider the environment before printing this drawing

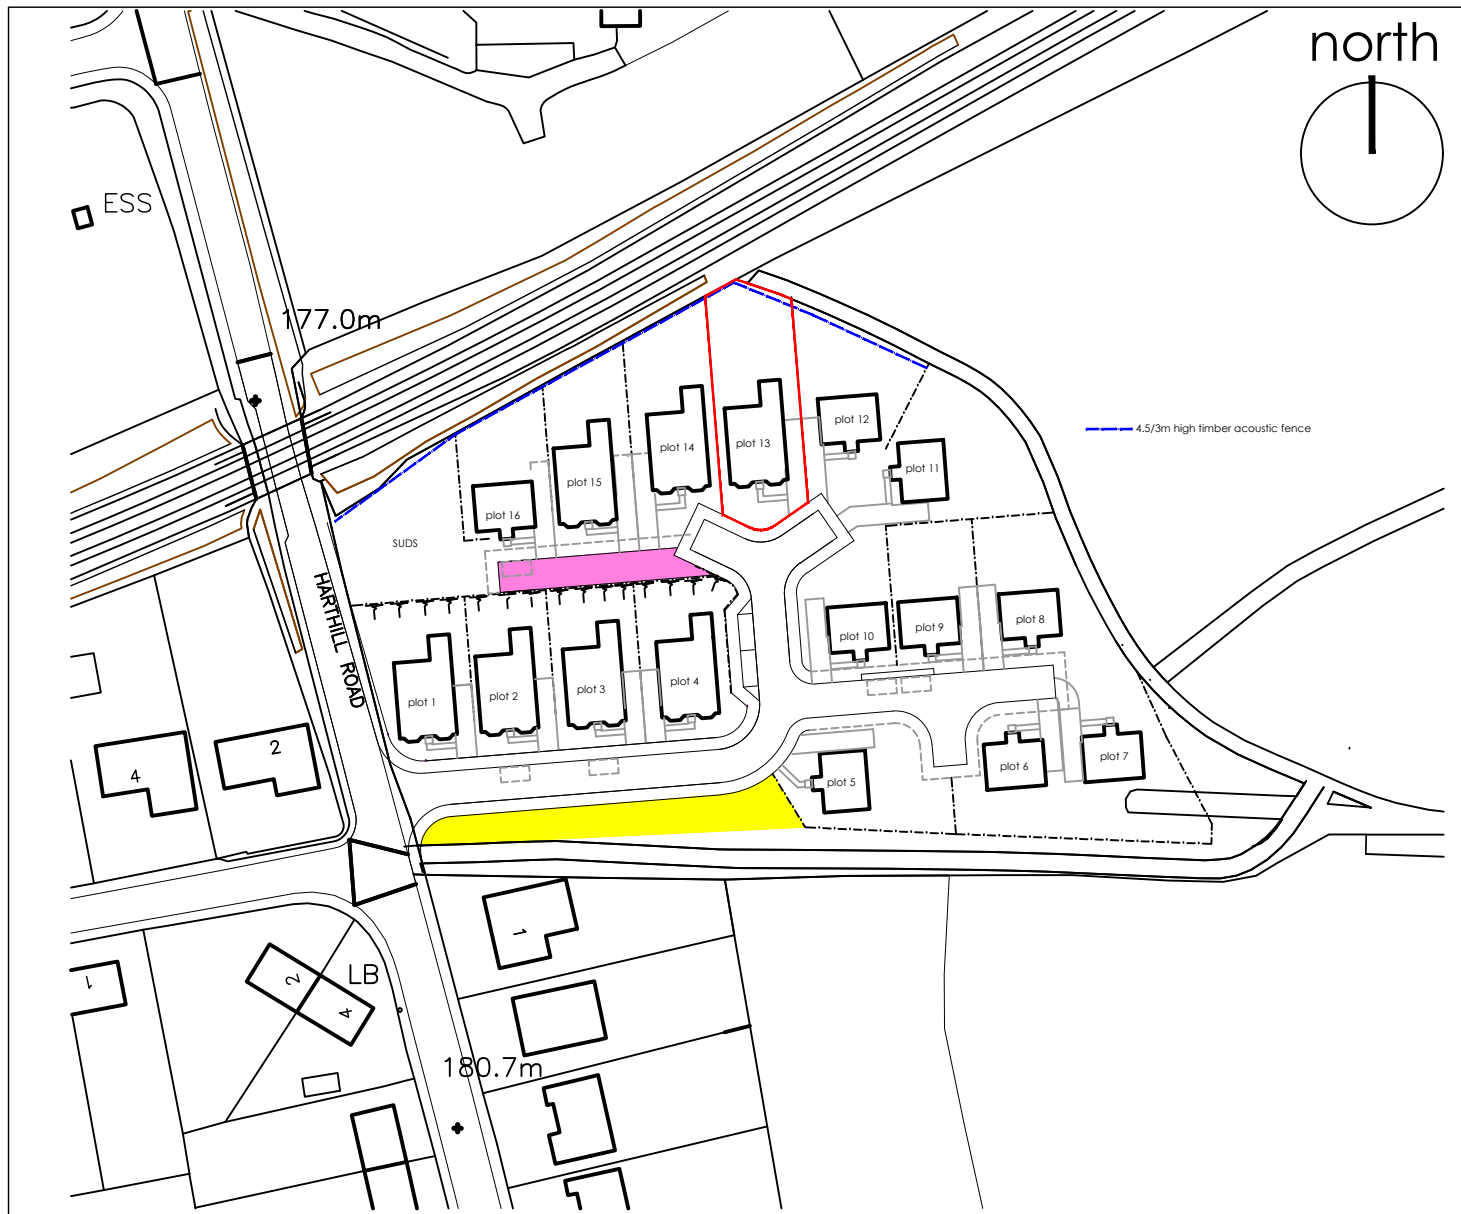

Title Plan 1:1250 @ A3

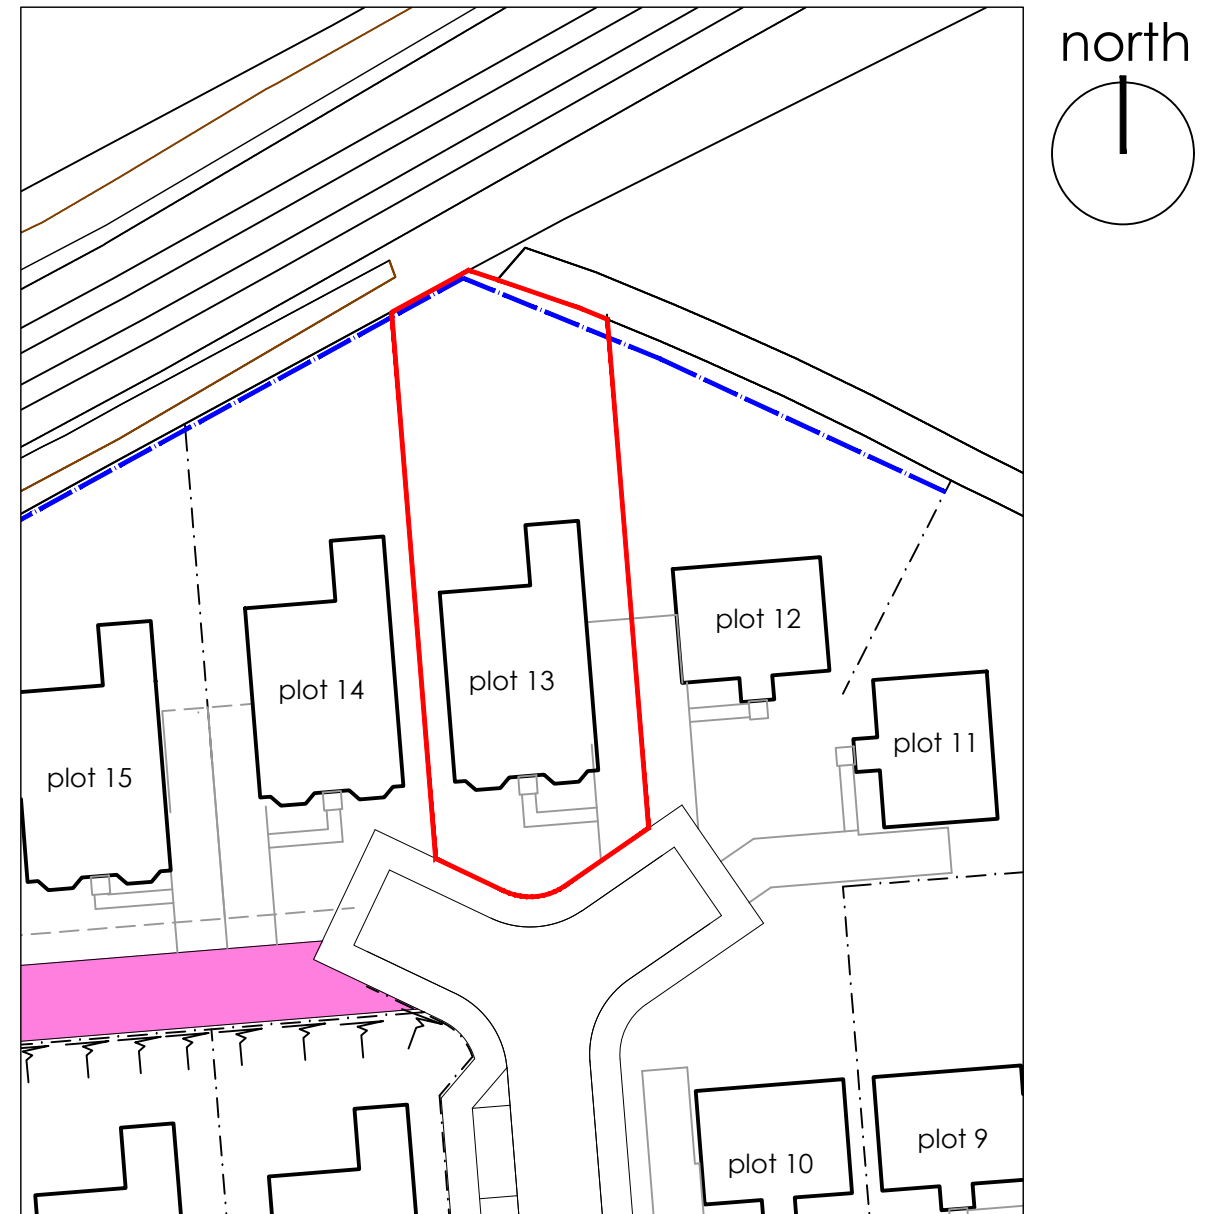

Title Plan 1:500 @ A3



Head Office: Unit 28, Flexspace, Belgrave Street, Bellshill Industrial Estate, Bellshill, ML4 3NP Tel: 01698 652630 Email: admin@blockarchitects.co.uk

www.blockarchitects.co.uk

PROJECT
16 Residential Units
Harthill Road
Blackridge

DRAWING TITLE
Plot 13 Title Layout

DRAWING CLASSIFICATION
Legal

PROJECT TYPE


WORK STAGE


ISSUE

REV.	DESCRIPTION	DRAWN	CHKD.	DATE


SCALE 1:1250 SHEET SIZE A3 No. of SHEETS 1 SHEET No. 1 CAD FILE

DRAWING NUMBER
Plot 13
Copyright Block Architects Ltd. All rights reserved 2015

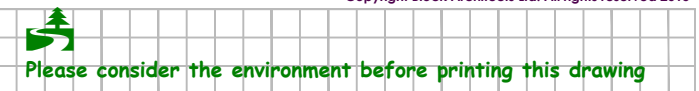

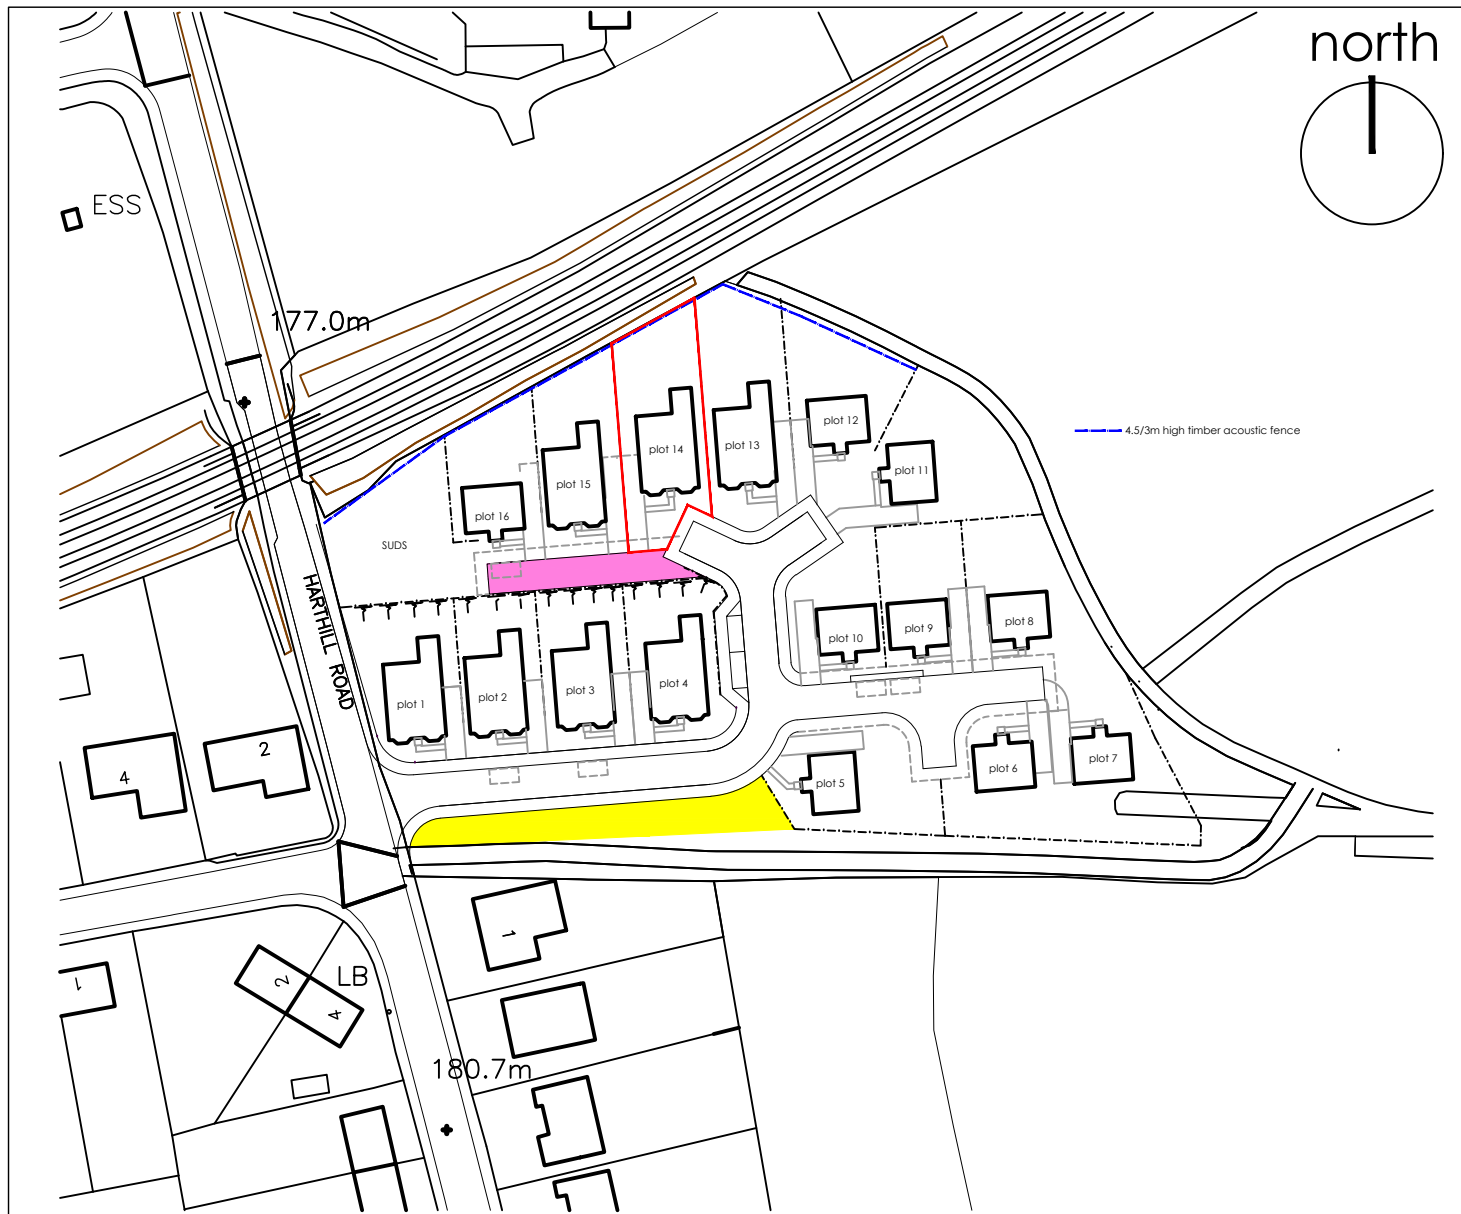

Title Plan 1:1250 @ A3

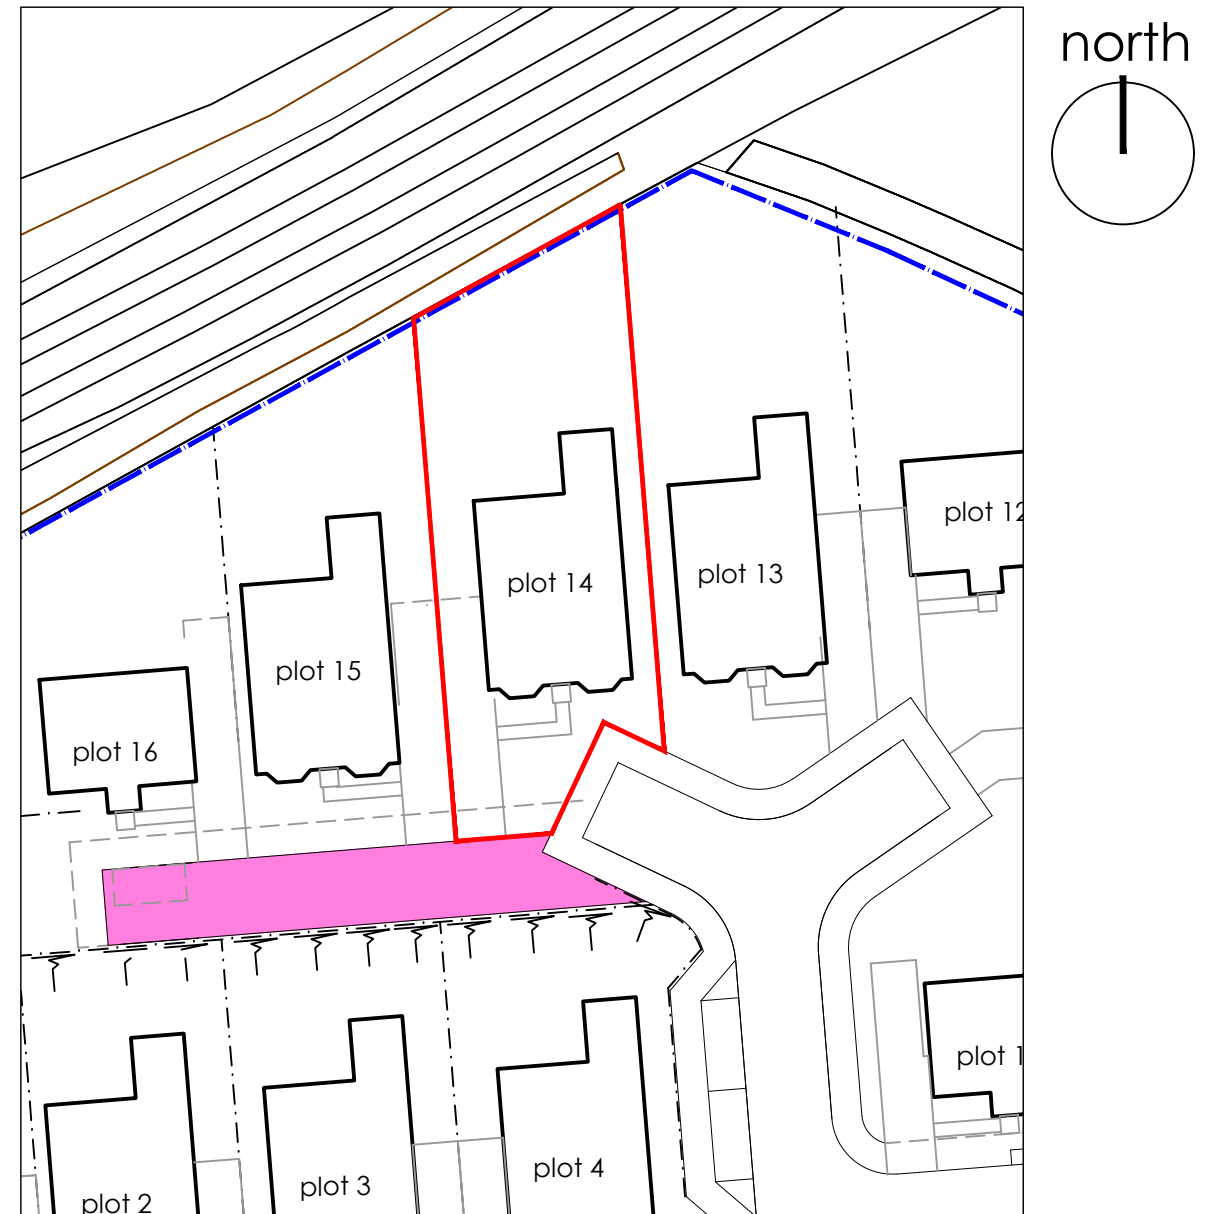

Title Plan 1:500 @ A3



Head Office: Unit 28, Flexspace, Belgrave Street, Bellshill Industrial Estate, Bellshill, ML4 3NP Tel: 01698 652630 Email: admin@blockarchitects.co.uk

www.blockarchitects.co.uk

PROJECT
16 Residential Units
Harthill Road
Blackridge

DRAWING TITLE
Plot 14 Title Layout

DRAWING CLASSIFICATION
Legal

PROJECT TYPE

WORK STAGE

ISSUE


REV.	DESCRIPTION	DRAWN	CHKD.	DATE
1				

SCALE SHEET SIZE No. of SHEETS SHEET No. CAD FILE
1:1250 A3 1 1


DRAWING NUMBER
Plot 14

Copyright Block Architects Ltd. All rights reserved 2015



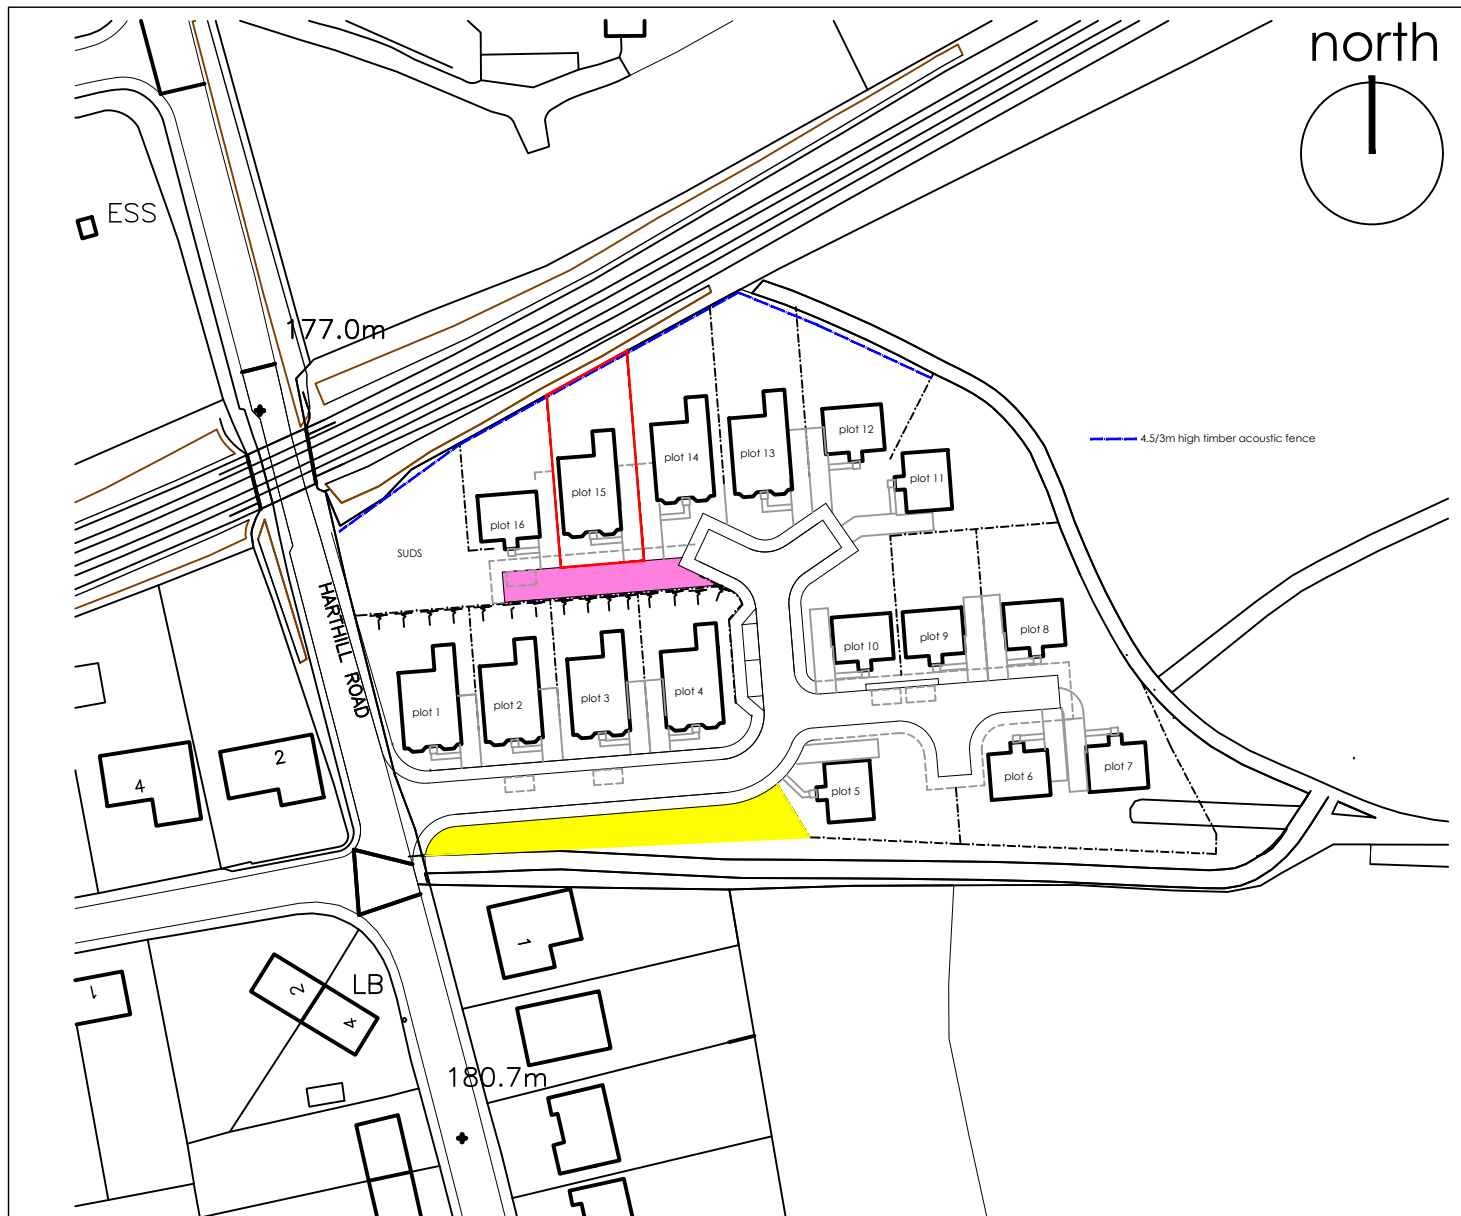

Title Plan 1:1250 @ A3

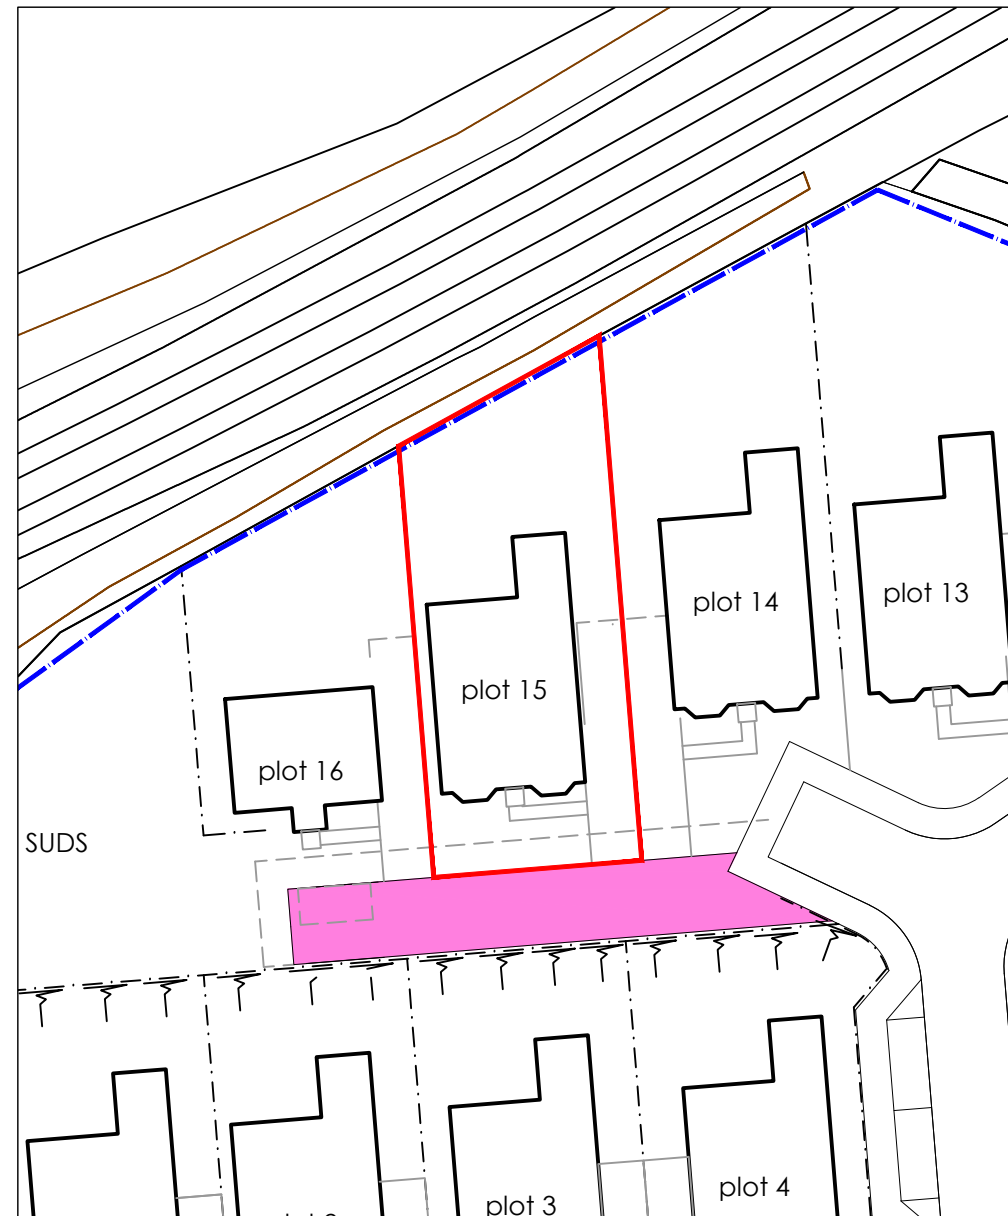

Title Plan 1:500 @ A3



Head Office: Unit 28, Flexspace, Belgrave Street, Bellshill Industrial Estate, Bellshill, ML4 3NP Tel: 01698 652630 Email: admin@blockarchitects.co.uk

www.blockarchitects.co.uk

PROJECT
16 Residential Units
Harthill Road
Blackridge

DRAWING TITLE
Plot 15 Title Layout

DRAWING CLASSIFICATION
Legal

PROJECT TYPE

WORK STAGE

ISSUE

REV.	DESCRIPTION	DRAWN	CHKD.	DATE


SCALE SHEET SIZE No. of SHEETS SHEET No. CAD FILE
1:1250 A3 1 1

DRAWING NUMBER
Plot 15


Copyright Block Architects Ltd. All rights reserved 2015



Please consider the environment before printing this drawing

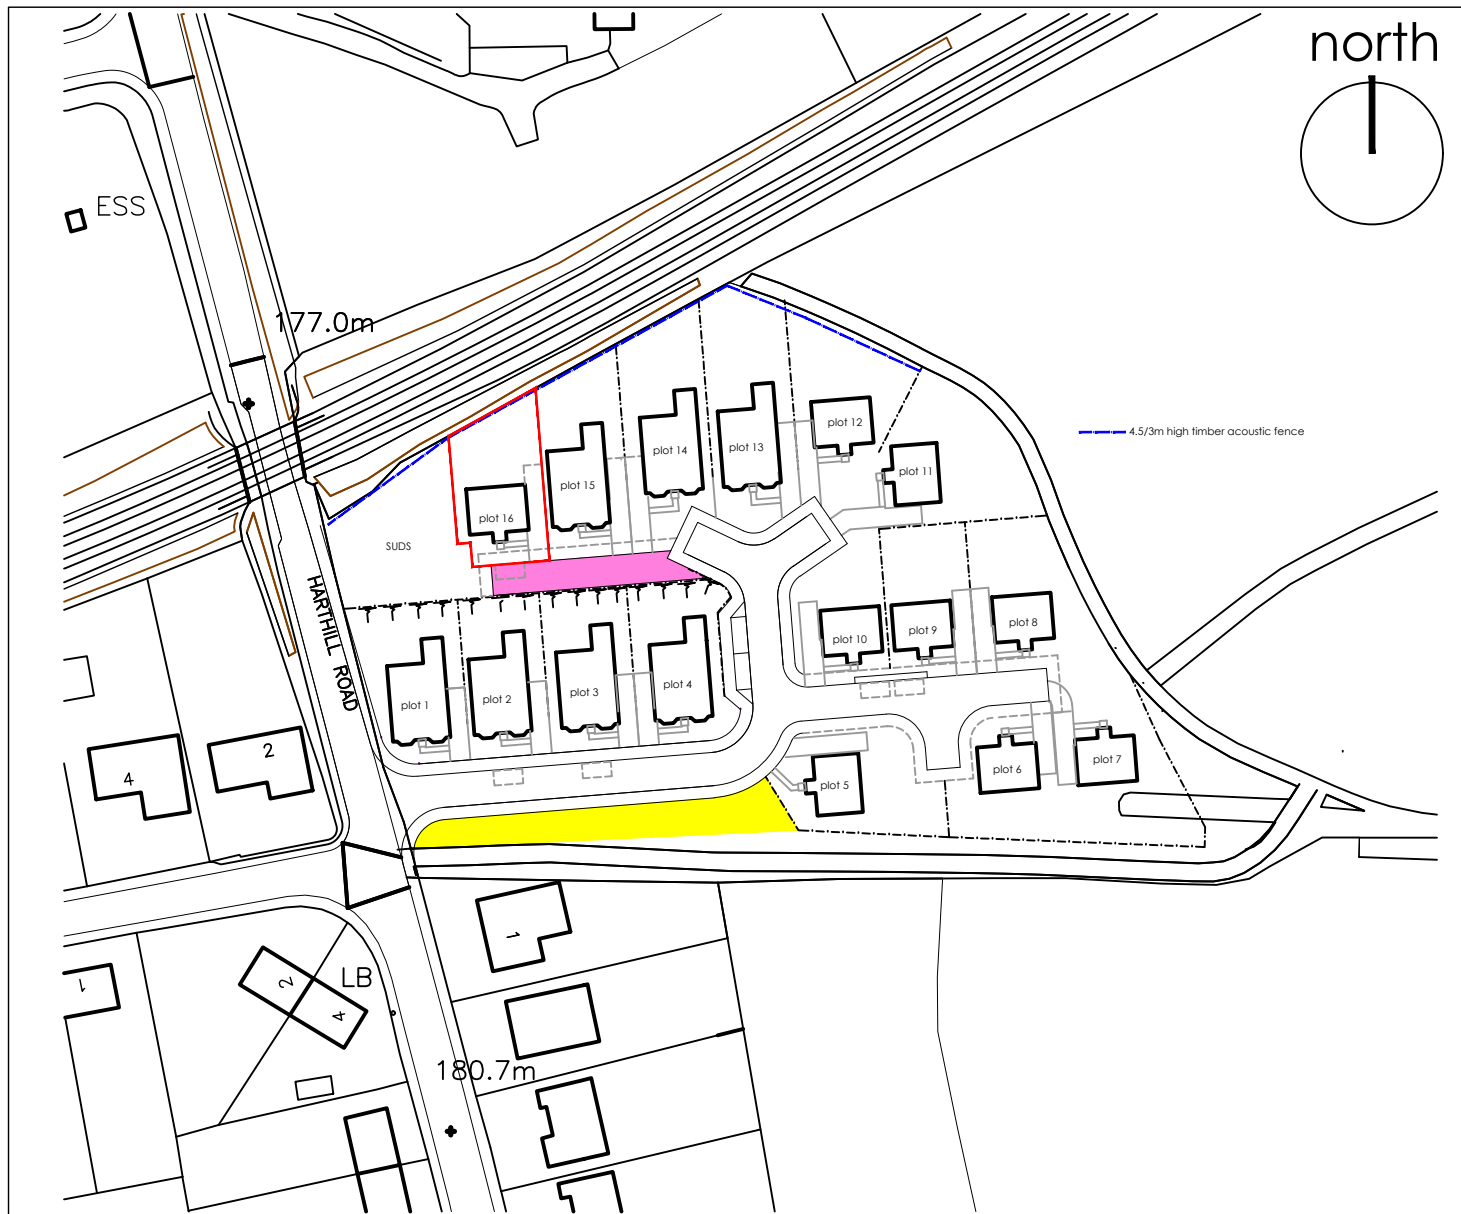

Title Plan 1:1250 @ A3

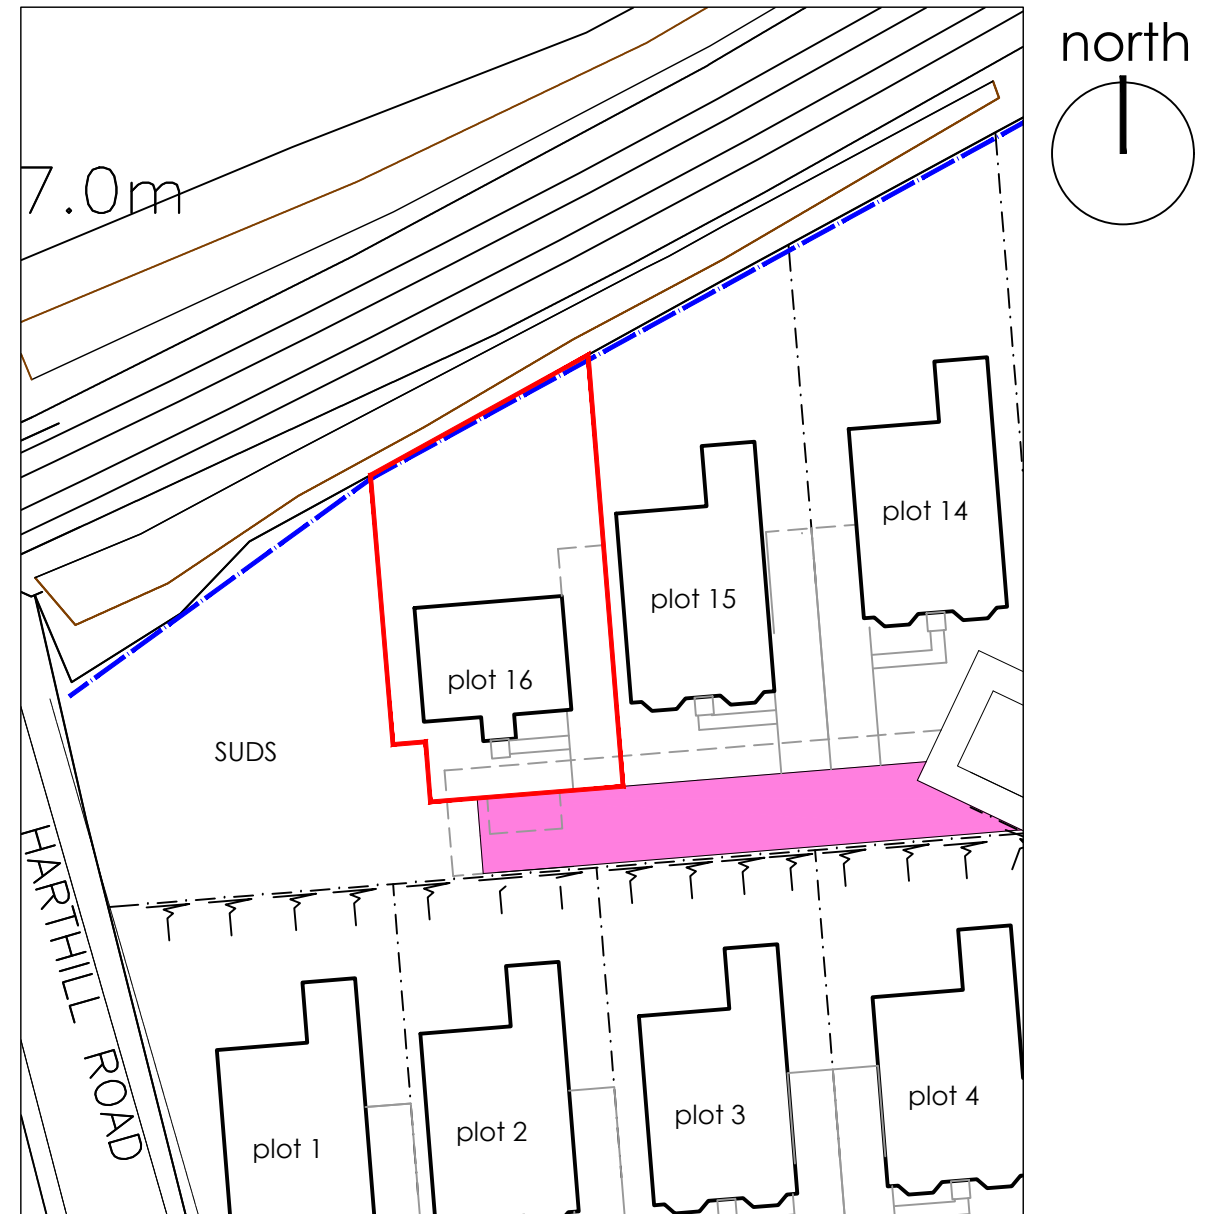

Title Plan 1:500 @ A3



Head Office: Unit 28, Flexspace, Belgrave Street, Bellshill Industrial Estate, Bellshill, ML4 3NP Tel: 01698 652630 Email: admin@blockarchitects.co.uk

PROJECT
16 Residential Units
Harthill Road
Blackridge

DRAWING TITLE
Plot 16 Title Layout

DRAWING CLASSIFICATION
Legal

PROJECT TYPE

WORK STAGE

ISSUE

REV.	DESCRIPTION	DRAWN	CHKD.	DATE
SCALE	SHEET SIZE	No. of SHEETS	SHEET No.	CAD FILE
1:1250	A3	1	1	

DRAWING NUMBER
Plot 16
Copyright Block Architects Ltd. All rights reserved 2015