

The Development registered under title MID188968 and flats B01 to B08, B10 to B16, B18 to B27, B29, C01 to C02, C05, G01 to G22, G24 to G34, GM01 to GM02, F01 to F36 and S01 to S10 within the unique DPA identifiers: MID188968 BASEMENT, MID188968 GROUND, MID188968 GROUND MEZ, MID188968 FIRST, MID188968 FIRST MEZ, MID188968 SECOND, MID188968 TOWER and MID188968 ROOF have been DPA approved by :  
*Craig McFadden - 12 February 2020*  
 Craig McFadden ( DPA Officer)

**NOTES**

Richard Murphy Architects Ltd. Registered in Scotland No 255372

This drawing is copyright. All rights reserved. All copies must be cleared by Richard Murphy Architects in advance. Do not scale from this drawing: work from figured dimensions only.


PROJECT TITLE	544A DONALDSON'S COLLEGE EDINBURGH		
DRAWING TITLE	OVERALL CONVEYANCE PLAN BASEMENT FLOOR		
DWG STATUS	SALES		
DRAWN	JL	FILE	
CHECKED	BB	JOB NO.	544A
DATE	30.01.2018	SCALE	1:500 @ A3
REVISION	-	DWG NO.	AL-02-700

The Breakfast Mission, 15 Old Fishmarket Close  
Edinburgh EH1 1RW


t 0131 220 6125  
f 0131 220 6781

**Richard Murphy  
Architects**

mail@richardmurphyarchitects.com  
www.richardmurphyarchitects.com

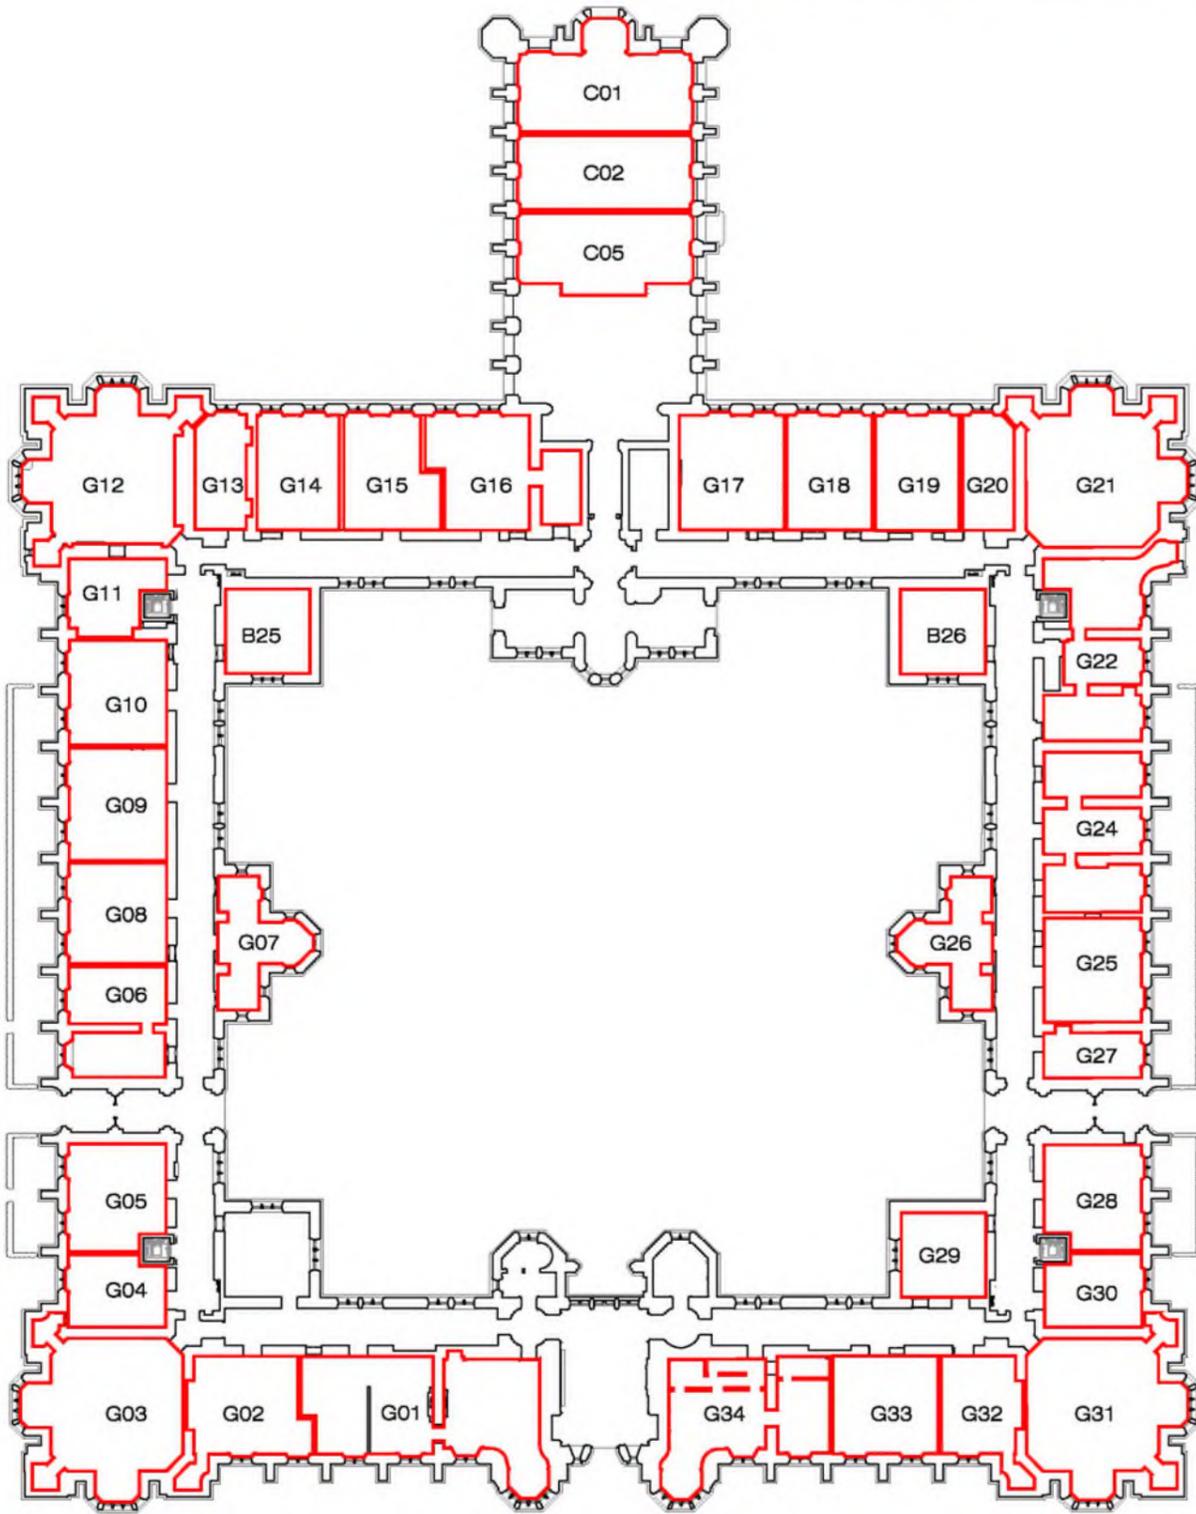

GROUND FLOOR

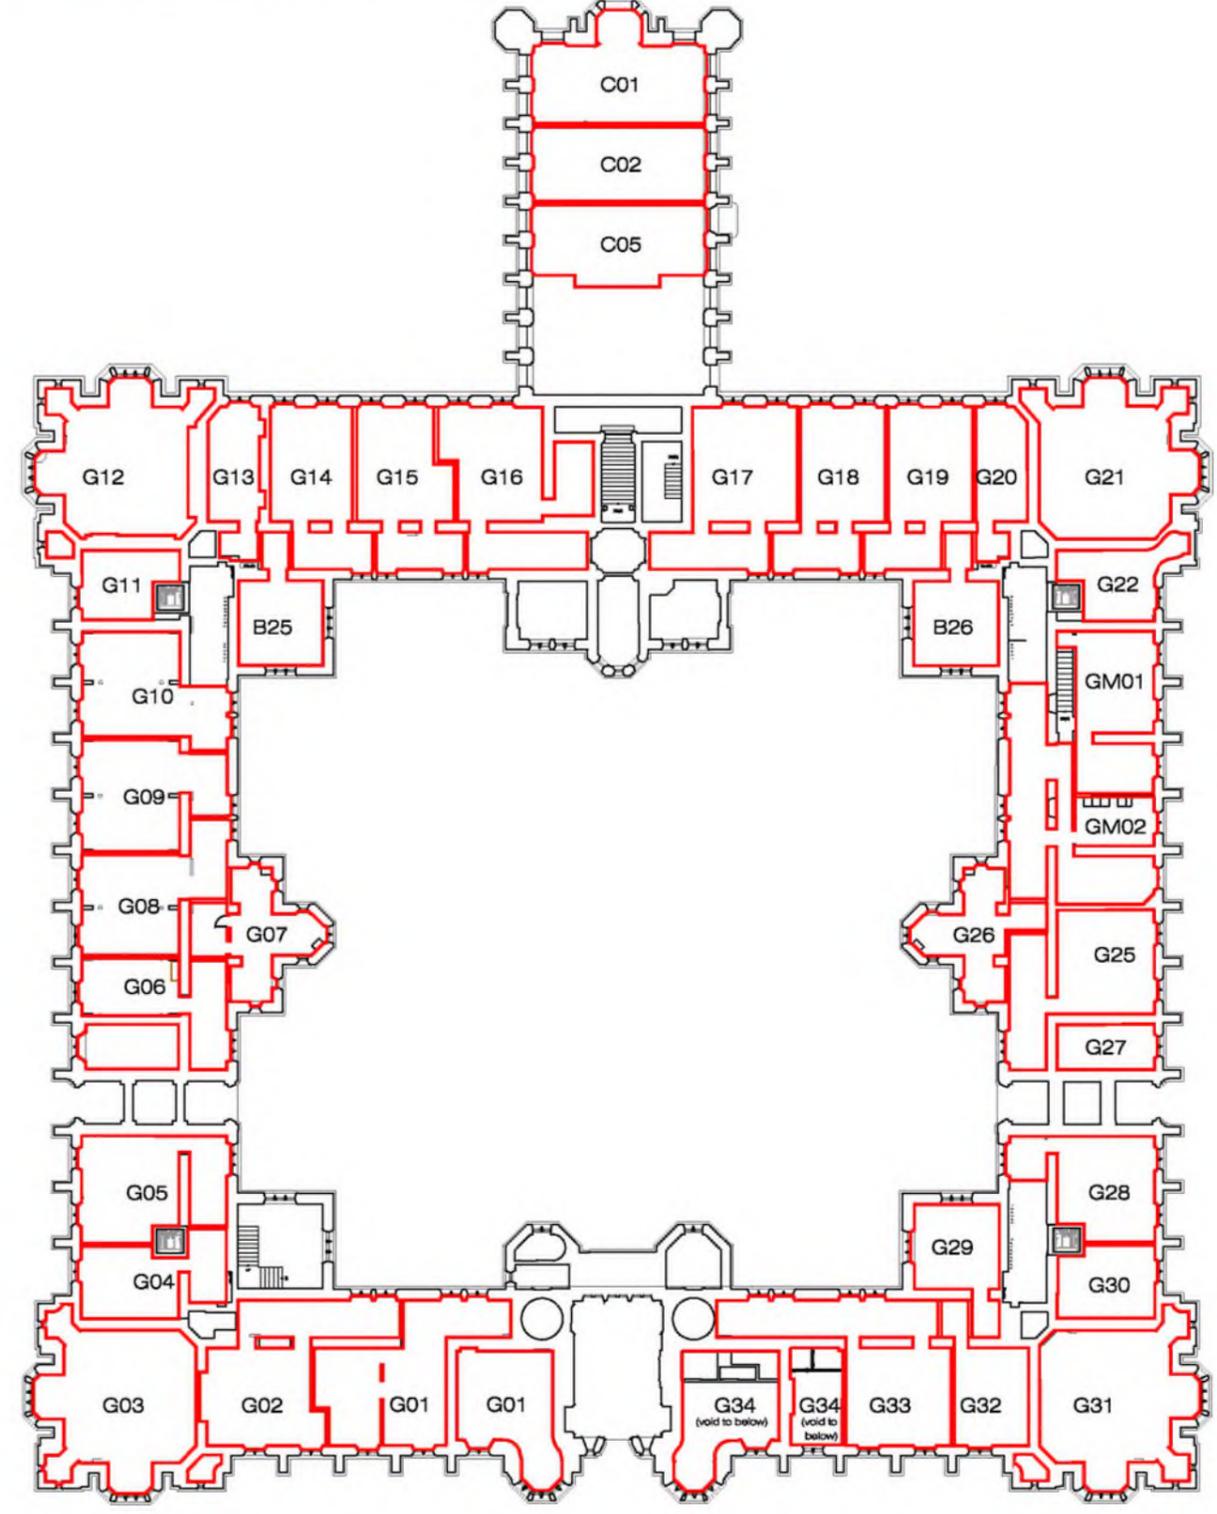

GROUND MEZZANINE FLOOR

NOTES

Richard Murphy Architects Ltd. Registered in Scotland No 255372

This drawing is copyright. All rights reserved. All copies must be cleared by Richard Murphy Architects in advance. Do not scale from this drawing: work from figured dimensions only.


PROJECT TITLE				<b>544A DONALDSON'S COLLEGE EDINBURGH</b>			
DRAWING TITLE				<b>OVERALL CONVEYANCE PLAN GROUND FLOOR</b>			
DWG STATUS				<b>SALES</b>			
DRAWN	JL	FILE		DATE	30.01.2018	REVISION	B
CHECKED	BB	JOB NO.	544A	SCALE	1:500 @ A3	DWG NO.	AL-02-701

The Breakfast Mission, 15 Old Fishmarket Close  
Edinburgh EH1 1RW


t 0131 220 6125  
f 0131 220 6781

mail@richardmurphyarchitects.com  
www.richardmurphyarchitects.com

**Richard Murphy  
Architects**

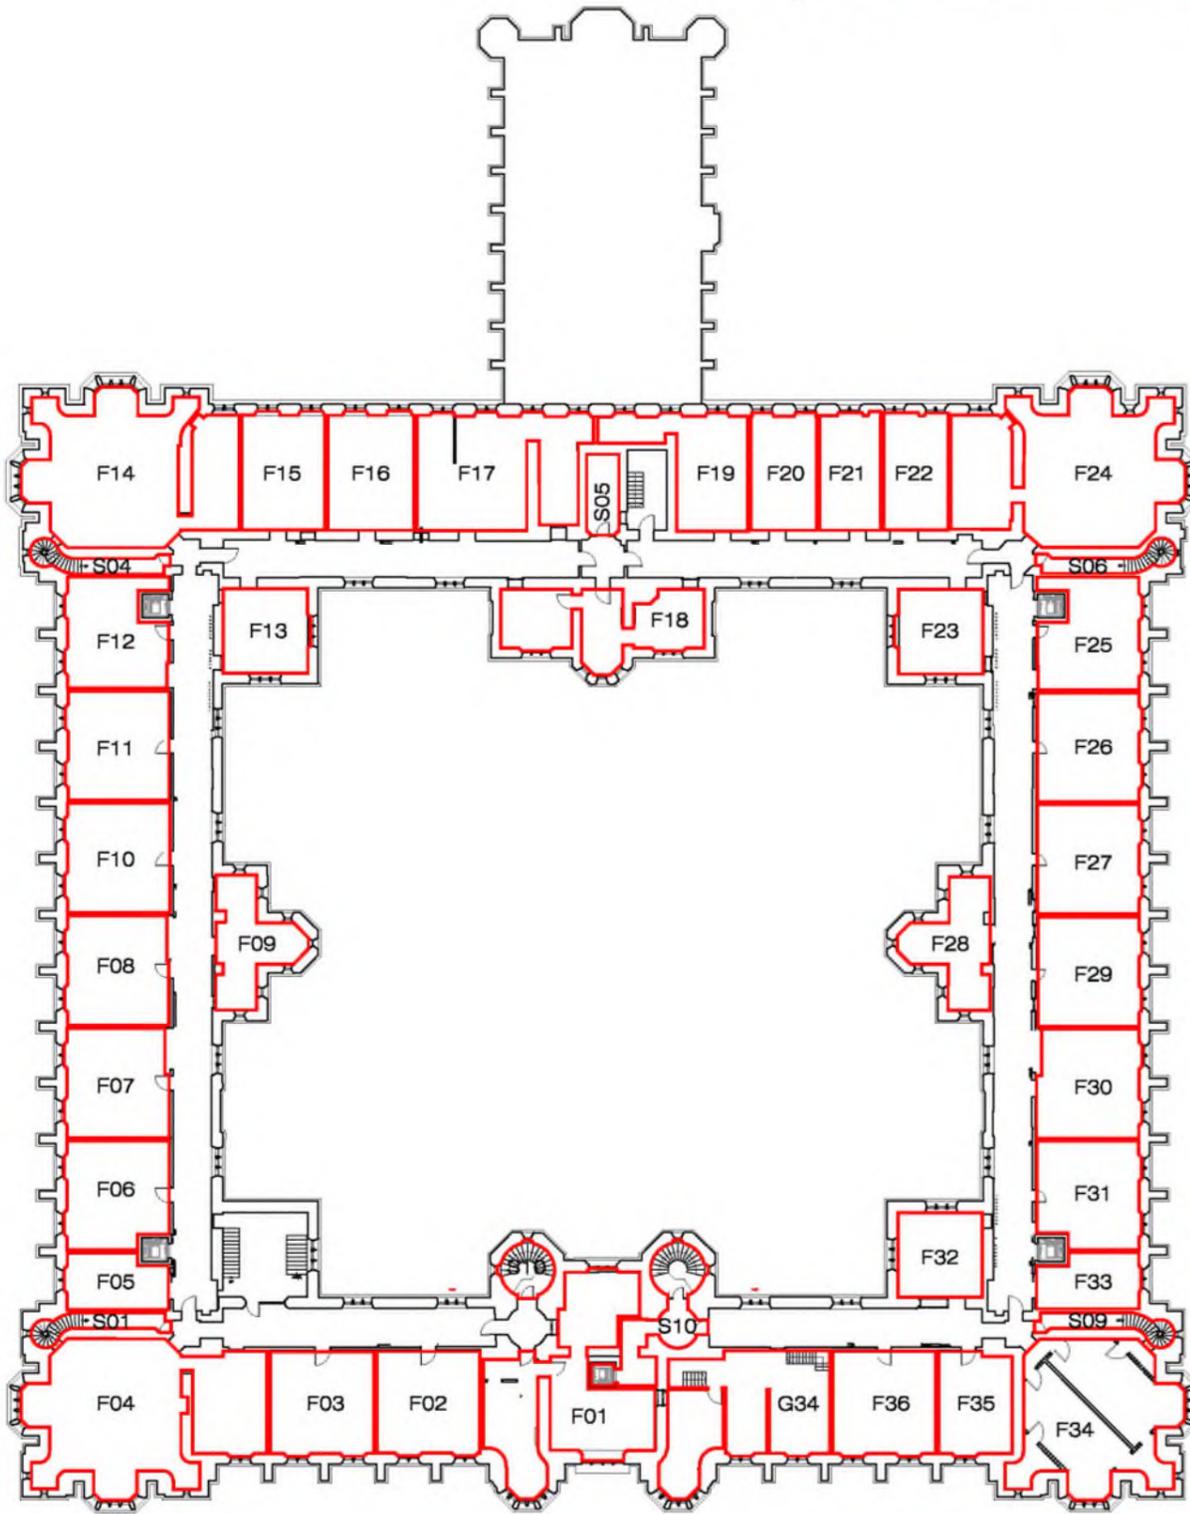

FIRST FLOOR

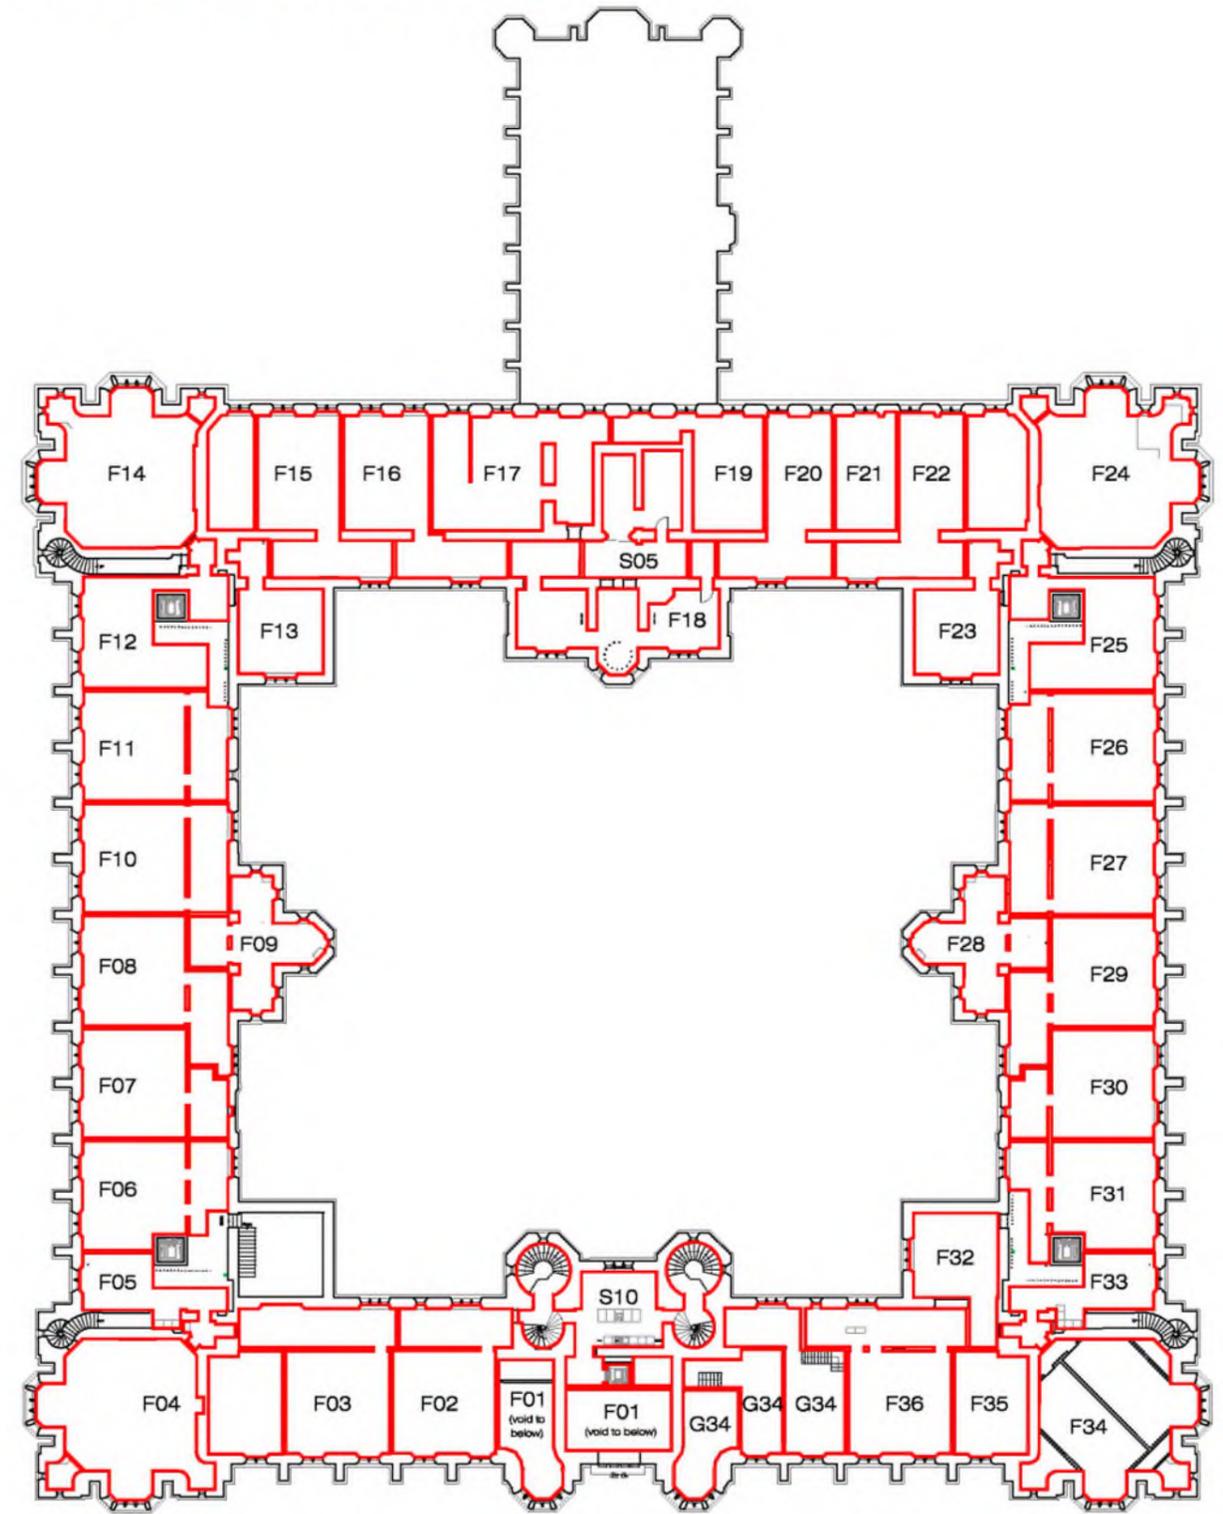

FIRST MEZZANINE FLOOR

NOTES

Richard Murphy Architects Ltd. Registered in Scotland No 255372

This drawing is copyright. All rights reserved. All copies must be cleared by Richard Murphy Architects in advance. Do not scale from this drawing: work from figured dimensions only.

PROJECT TITLE				<b>544A DONALDSON'S COLLEGE EDINBURGH</b>			
DRAWING TITLE				<b>OVERALL CONVEYANCE PLAN FIRST FLOOR</b>			
DWG STATUS				<b>SALES</b>			
DRAWN	JL	FILE		DATE	30.01.2018	REVISION	A
CHECKED	BB	JOB NO.	544A	SCALE	1:500 @ A3	DWG NO.	AL-02-702


The Breakfast Mission, 15 Old Fishmarket Close  
Edinburgh EH1 1RW

t 0131 220 6125  
f 0131 220 6781


mail@richardmurphyarchitects.com  
www.richardmurphyarchitects.com

**Richard Murphy  
Architects**


DPA unique identifiers MID188968 SECOND, MID188968 TOWER and MID188968 ROOF

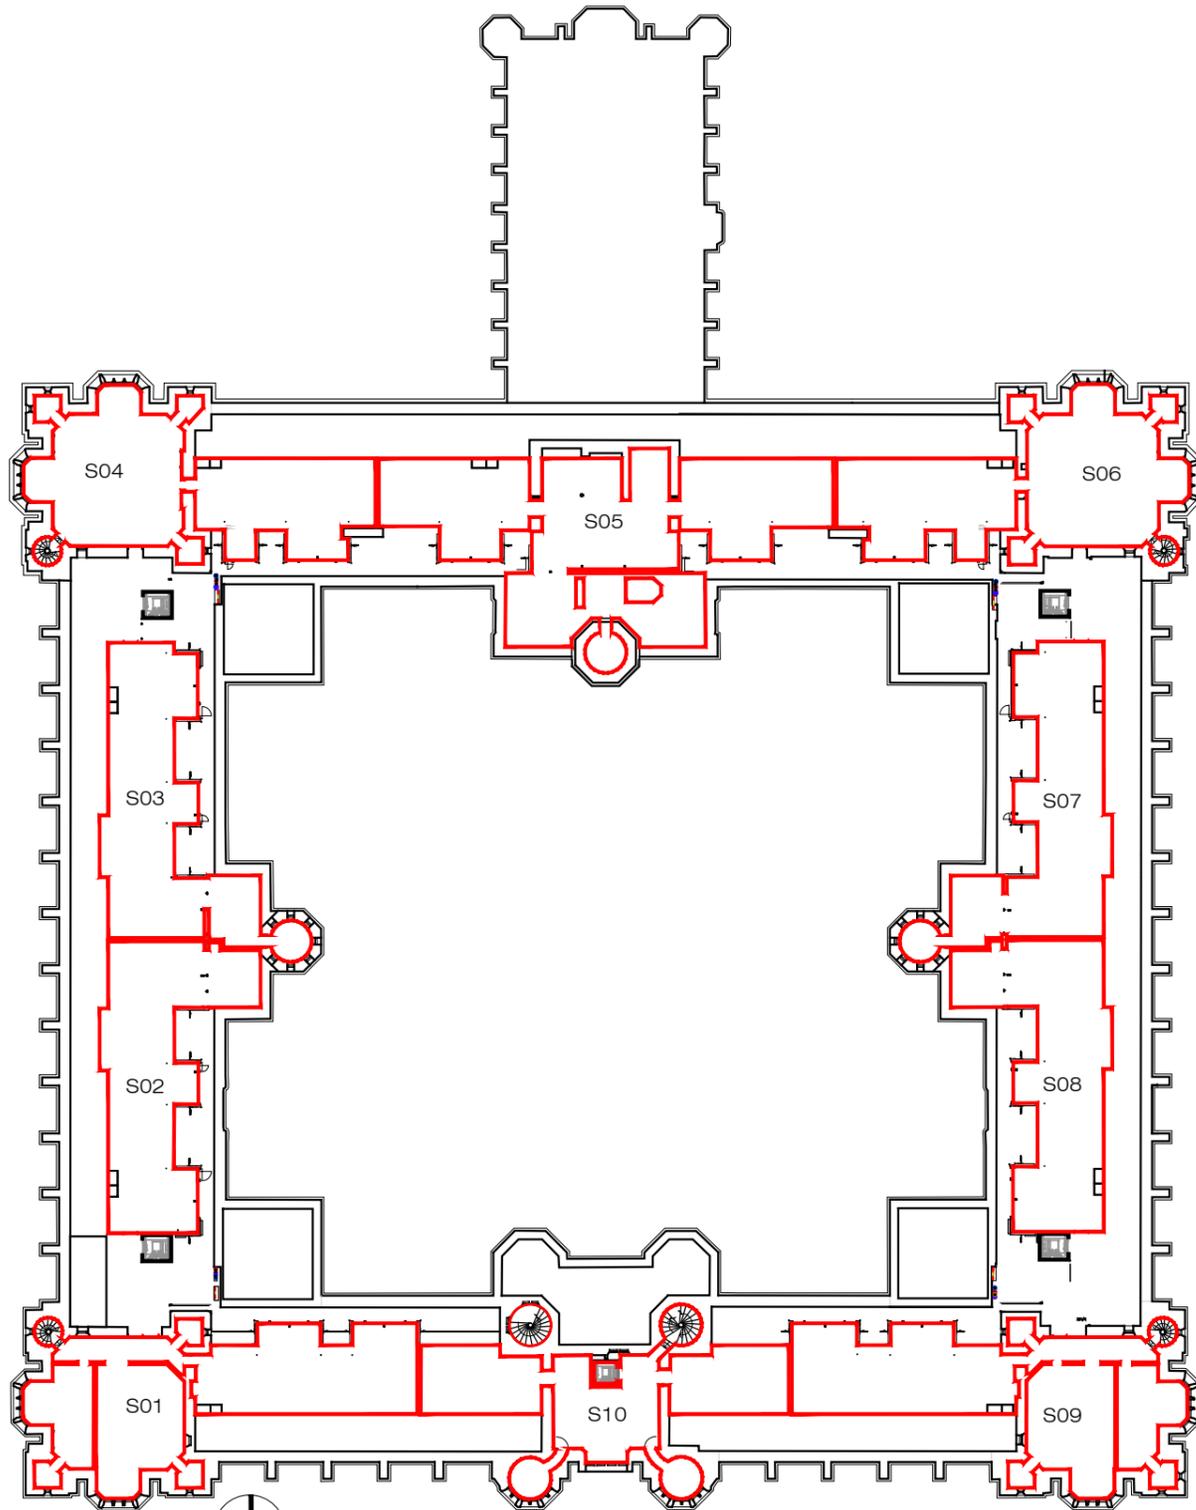

SECOND FLOOR

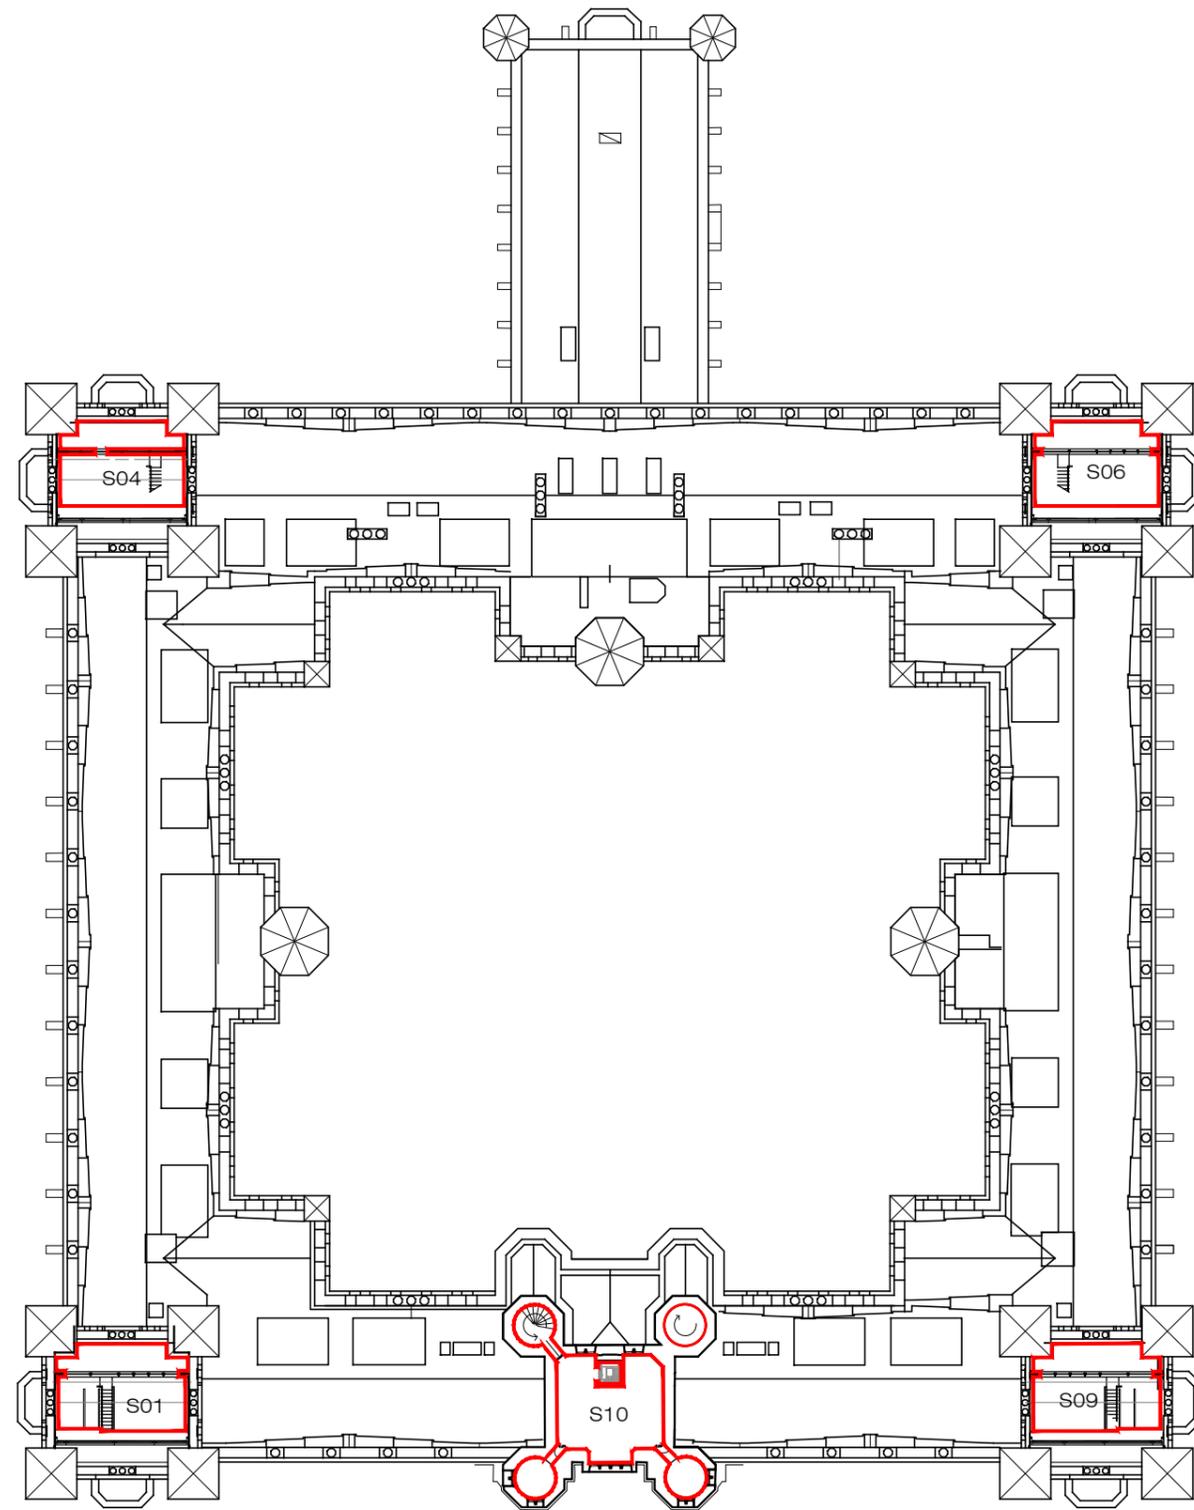

TOWER PLAN

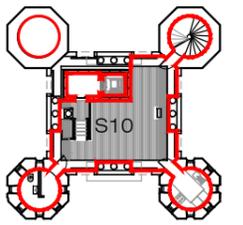

ROOF LEVEL

NOTES

Richard Murphy Architects Ltd. Registered in Scotland No 255372

This drawing is copyright. All rights reserved. All copies must be cleared by Richard Murphy Architects in advance. Do not scale from this drawing: work from figured dimensions only.

PROJECT TITLE **544A DONALDSON'S COLLEGE  
EDINBURGH**  
DRAWING TITLE **OVERALL CONVEYANCE PLAN  
SECOND FLOOR, TOWER & ROOF LEVEL**  
DWG STATUS **SALES**

DRAWN	JL	FILE	DATE	30.01.2018	REVISION	A	
CHECKED	BB	JOB NO.	544A	SCALE	1:500 @ A3	DWG NO.	AL-02-703

The Breakfast Mission, 15 Old Fishmarket Close  
Edinburgh EH1 1RW

t 0131 220 6125  
f 0131 220 6781

**Richard Murphy  
Architects**

mail@richardmurphyarchitects.com  
www.richardmurphyarchitects.com