


The development registered under title LAN214207 and plots 1 to 6 within have been DPA approved by:
D MacDonald - 24 July 2020
 David MacDonald (DPA Officer)

4 Development Layout
 Scale: 1:500

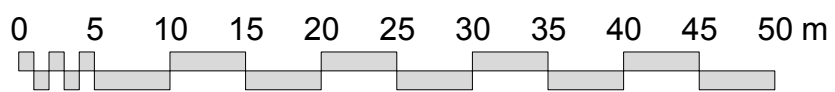

Legend:

Area Referred to
 Access (Common)



Client: Rosewood Homes & Properties Ltd			
Project: Luggie Road, Carluke			
Drawing Title: Master Title Plan			
Scale(s): As shown @ A3		Date:	
Project Ref: ROS-16-09	Drawn: KC	Checked:	
Drg No: Title 00			Rev: A

REV	DATE	BY	DESCRIPTION
A	29/04/2020	KC	Boundary Line between plots 04 and 05 adjusted to show correct plot delineation

Spiersbridge House, 1 Spiersbridge Way, Thornliebank, East Renfrewshire, G46 8NG t: (0141) 428 3491 e: info@crawfordarchitectural.co.uk - i: www.crawfordarchitectural.co.uk	