

The Development registered under Title GLA231307
and plots 37 to 54 within have been DPA approved by:

D.McIntyre – 11th May 2021

Danielle McIntyre (DPA Officer)


The scaling of this drawing cannot be assured				
Revision	Updates in line with current layout, Alterations to sub-station location and extents.	Date	Drn	Clid
A	Updates in line with current layout, Alterations to sub-station location and extents.	07/07/20	JP	-
B	Changes to the Red Line Boundary. Amendment to area at junction of Shawbridge St and Shawholme Cres.	16/07/20	JP	-
C	Annotation altered.	21/07/20	JP	-
D	Plot 54 arrangement altered.	27/10/20	JP	-
E	Parking spaces 115-128 altered.	04/02/21	JP	-
F	Parking space numbering altered.	12/03/21	JP	-
G	Updated in line with Anderson Strathern comments 19/3/21.	29/03/21	JP	-



NOTES AND KEY:

- DEVELOPMENT BOUNDARY (RED LINE)
- EXTENT OF HOUSE PLOTS (BLUE)
- EXTENT OF FLATTED BLOCK A (DARK BROWN)
- EXTENT OF FLATTED BLOCK B (PALE BROWN)
- EXTENT OF FLATTED BLOCK C (YELLOW)
- EXTENT OF FLATTED BLOCK D (PALE GREEN)
- ROADS AND FOOTPATHS (LIGHT GREY)
- PARKING SPACES ASSOCIATED WITH FLATTED BLOCKS OR HOUSES (JADE GREEN)
- VISTOR PARKING SPACES (DARK GREY)
- LANDSCAPED AREAS (ORANGE)
- BIN AND BIKE STORES (MAGENTA)
- EXTENT OF SUB-STATION (PURPLE FILL / RED LINE)
- EXTENT OF UNDERGROUND ATTENUATION TANKS (CYAN DASH-DOT LINE AND CROSS-HATCH)

MASTER DEED OF CONDITIONS 1:500 @ A0

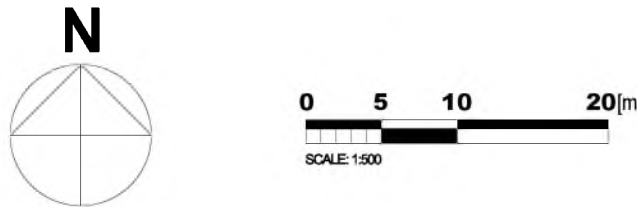


Reproduced from the Ordnance Survey Map with the permission of the Controller of HMSO. Crown Copyright Reserved. Licence No 100019279.


FOR INFORMATION
PURPOSES ONLY

Project
URBAN UNION
SHAWBRIDGE, POLLOKSHAWS
Drawing Title
MASTER DEED OF CONDITIONS
PLAN 1
Date
22.02.19
Project No
27950
Scale
1:500 @ A0
Drawing No
(00) 350
Drawn by
JP
Check by
KM
Revision
G



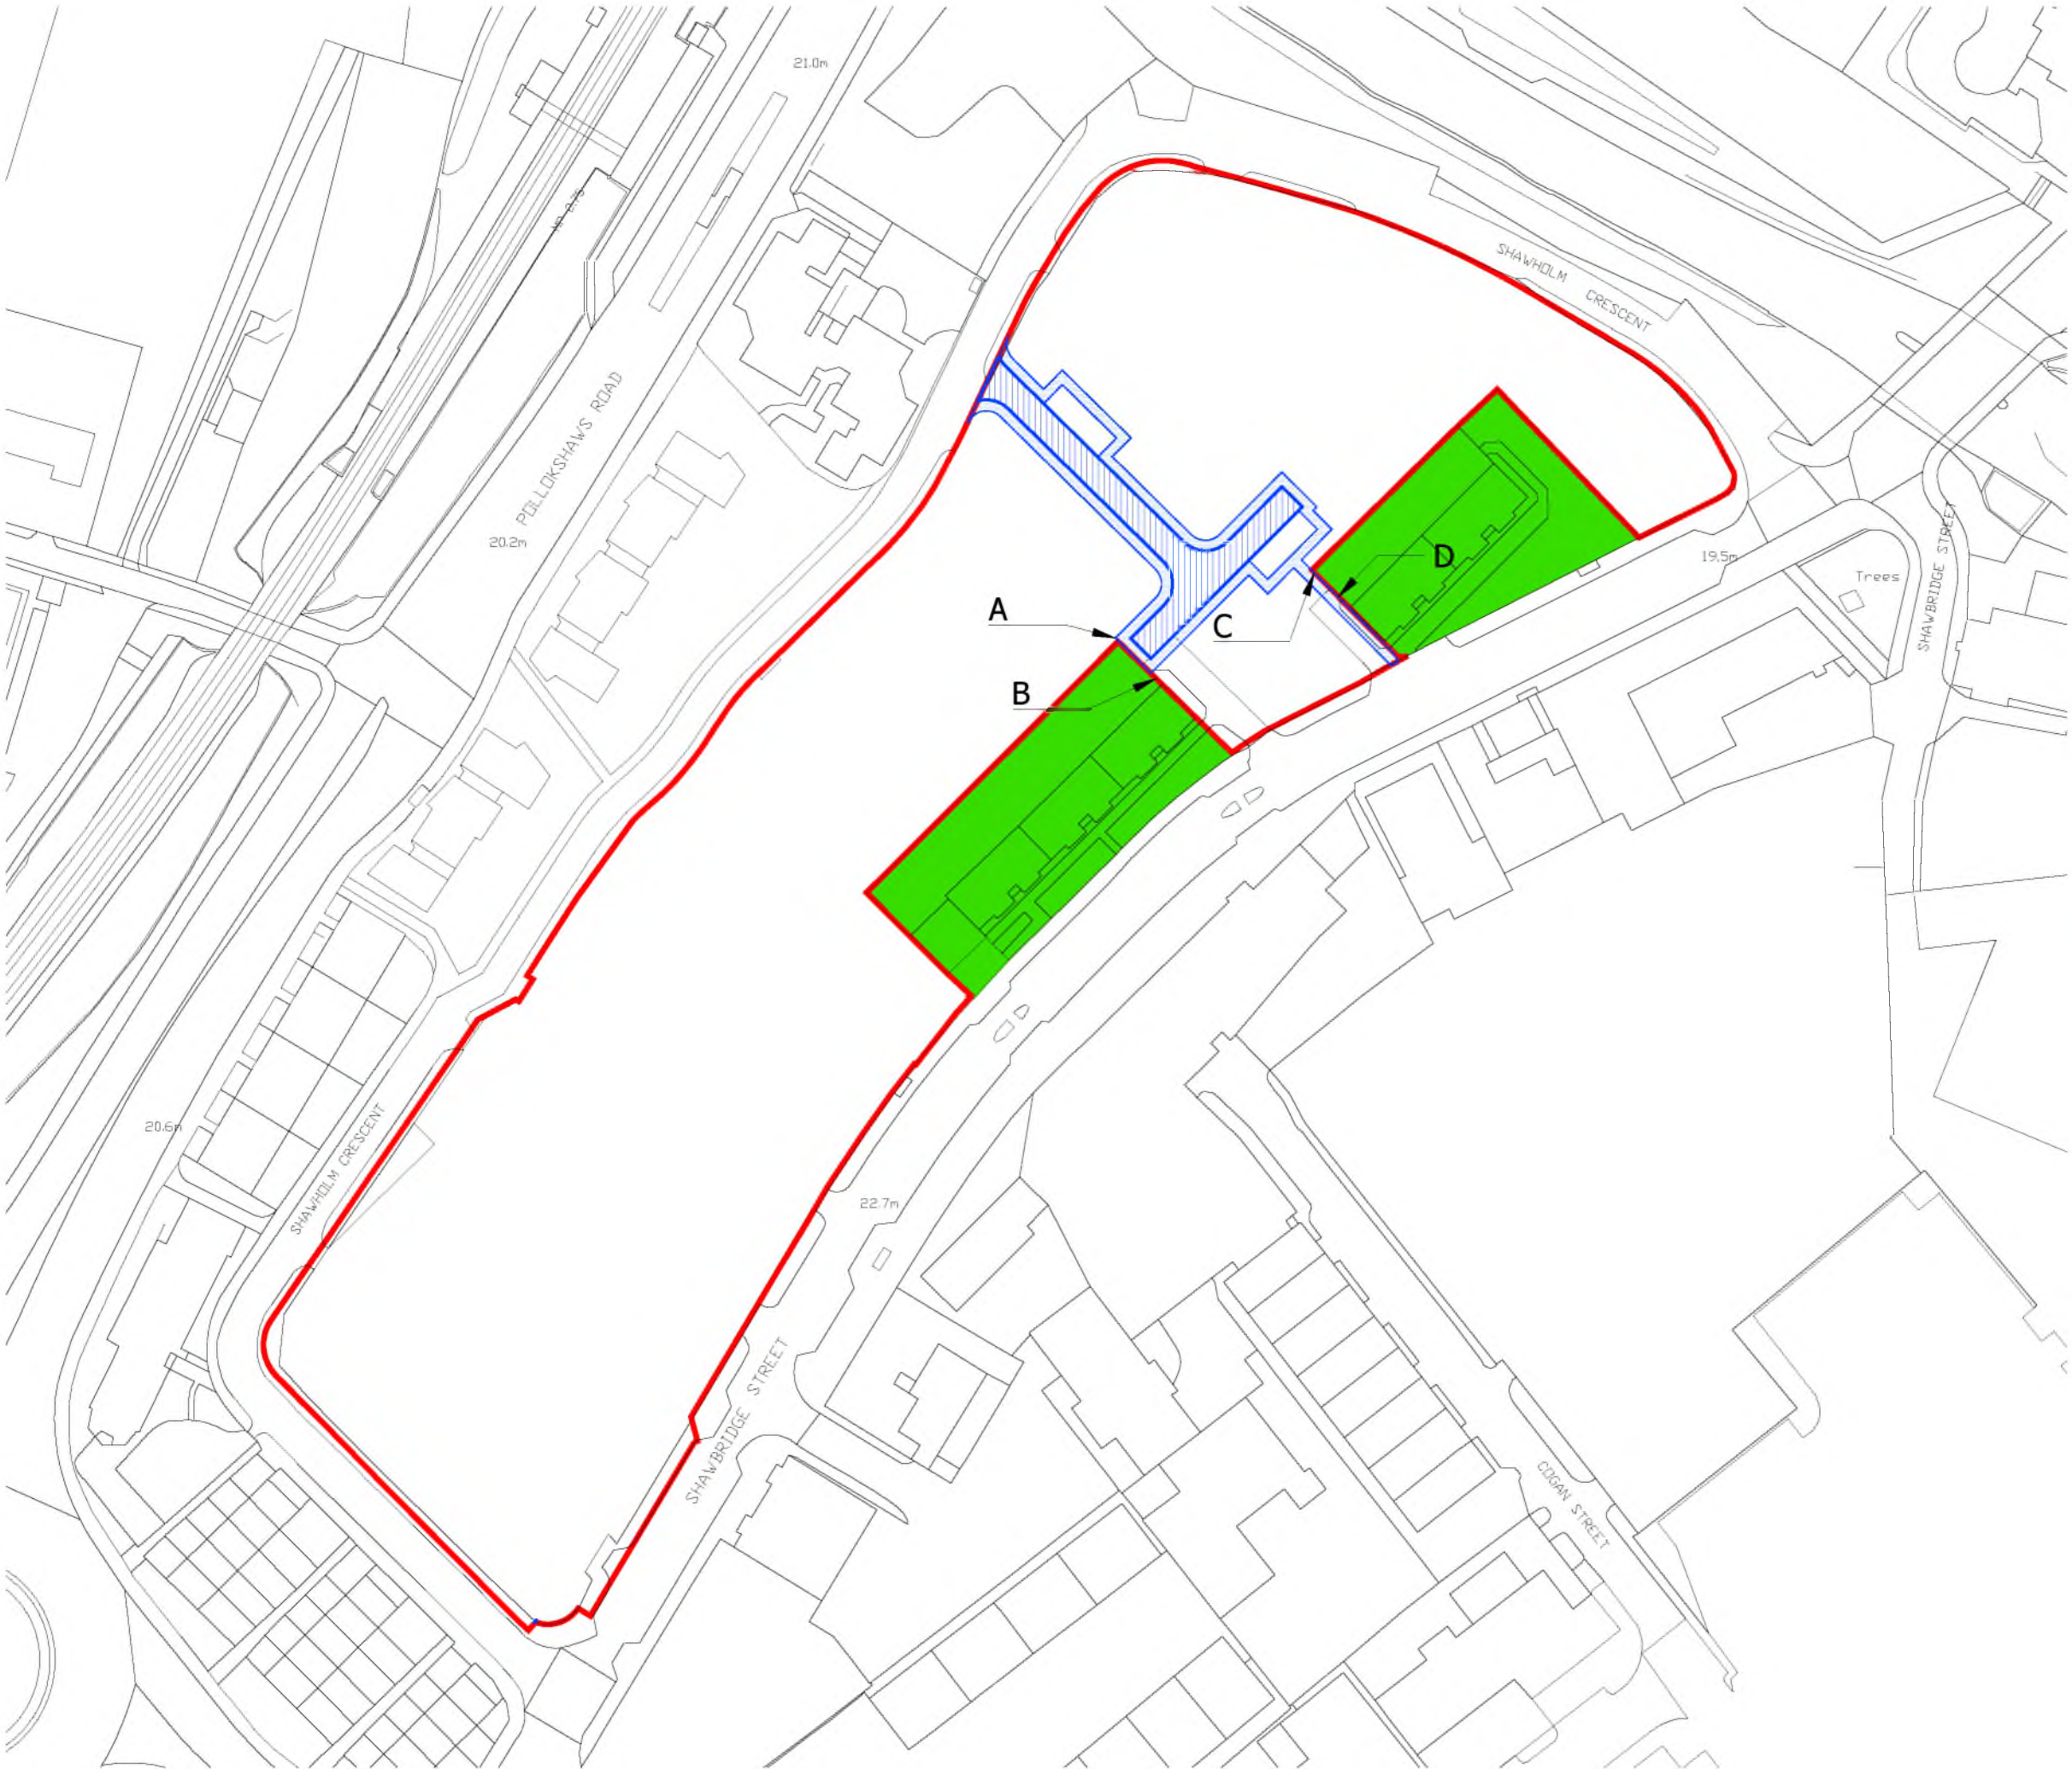

The scaling of this drawing cannot be assured			
Revision		Date	Drn Ckd
-		-	-

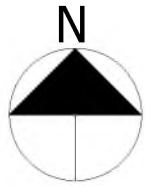

- KEY:**
- Site Boundary
 - Service Access

SCALE - 1:1250 at A3

0m 10m 20m 30m 40m 50m

Project
**URBAN UNION
SHAWBRIDGE, POLLOKSHAWS**

Drawing Title
**MASTER DEED OF CONDITIONS
PLAN 2**

Date	Scale	Drawn by	Check by
29.03.21	1:1,250 at A3	JP	-
Project No	Drawing No	Revision	
27950	(00) 351	-	

**BARTON
WILLMORE**



Planning • Master Planning & Urban Design
Architecture • Landscape Planning & Design • Project Services
Environmental & Sustainability Assessment • Graphic Design

bartonwillmore.co.uk

Offices at Reading London Bristol Cambridge Cardiff Ebbsfleet Edinburgh Leeds Manchester Solihull



NORTH

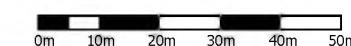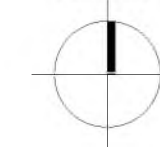



Development Plan
1:1250@A3

— Plot Boundary

SHAWBRIDGE, POLLOKSHAWS - PLOT 37 TITLE PLAN



NORTH

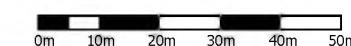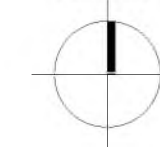



Development Plan
1:1250@A3

— Plot Boundary

SHAWBRIDGE, POLLOKSHAWS - PLOT 38 TITLE PLAN



NORTH

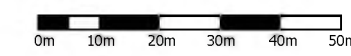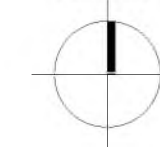


Development Plan
1:1250@A3

— Plot Boundary

SHAWBRIDGE, POLLOKSHAWS - PLOT 39 TITLE PLAN



NORTH

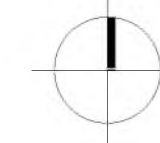

0m 10m 20m 30m 40m 50m



Development Plan
1:1250@A3

— Plot Boundary

SHAWBRIDGE, POLLOKSHAWS - PLOT 40 TITLE PLAN



NORTH

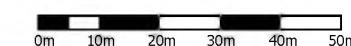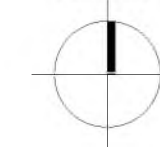



Development Plan
1:1250@A3

— Plot Boundary

SHAWBRIDGE, POLLOKSHAWS - PLOT 41 TITLE PLAN



NORTH

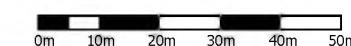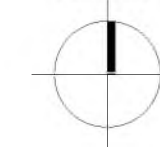


Development Plan
1:1250@A3

— Plot Boundary

SHAWBRIDGE, POLLOKSHAWS - PLOT 42 TITLE PLAN



NORTH

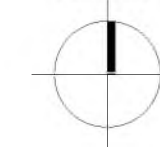

0m 10m 20m 30m 40m 50m


Development Plan
1:1250@A3

— Plot Boundary

SHAWBRIDGE, POLLOKSHAWS - PLOT 43 TITLE PLAN



NORTH

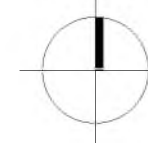

0m 10m 20m 30m 40m 50m



Development Plan
1:1250@A3

— Plot Boundary

SHAWBRIDGE, POLLOKSHAWS - PLOT 44 TITLE PLAN



NORTH

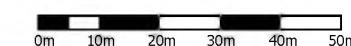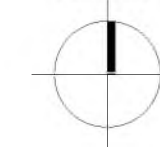



Development Plan
1:1250@A3

— Plot Boundary

SHAWBRIDGE, POLLOKSHAWS - PLOT 45 TITLE PLAN



NORTH

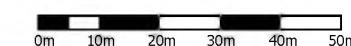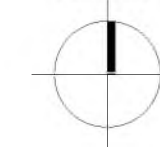



Development Plan
1:1250@A3

— Plot Boundary

SHAWBRIDGE, POLLOKSHAWS - PLOT 46 TITLE PLAN



NORTH

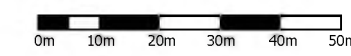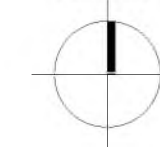



Development Plan
1:1250@A3

— Plot Boundary

SHAWBRIDGE, POLLOKSHAWS - PLOT 47 TITLE PLAN



NORTH

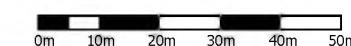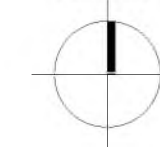


Development Plan
1:1250@A3

— Plot Boundary

SHAWBRIDGE, POLLOKSHAWS - PLOT 48 TITLE PLAN



NORTH

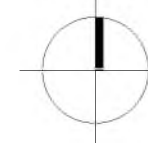

0m 10m 20m 30m 40m 50m


Development Plan
1:1250@A3

— Plot Boundary

SHAWBRIDGE, POLLOKSHAWS - PLOT 49 TITLE PLAN



NORTH

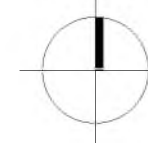

0m 10m 20m 30m 40m 50m


Development Plan
1:1250@A3

— Plot Boundary

SHAWBRIDGE, POLLOKSHAWS - PLOT 50 TITLE PLAN



NORTH

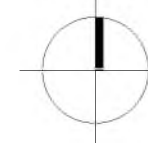

0m 10m 20m 30m 40m 50m


Development Plan
1:1250@A3

— Plot Boundary

SHAWBRIDGE, POLLOKSHAWS - PLOT 51 TITLE PLAN



NORTH

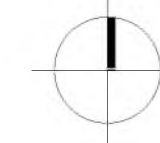

0m 10m 20m 30m 40m 50m


Development Plan
1:1250@A3

— Plot Boundary

SHAWBRIDGE, POLLOKSHAWS - PLOT 52 TITLE PLAN



NORTH

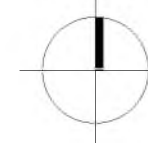

0m 10m 20m 30m 40m 50m


Development Plan
1:1250@A3

— Plot Boundary

SHAWBRIDGE, POLLOKSHAWS - PLOT 53 TITLE PLAN



NORTH

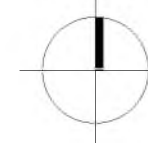

0m 10m 20m 30m 40m 50m

Development Plan
1:1250@A3

— Plot Boundary

SHAWBRIDGE, POLLOKSHAWS - PLOT 54 TITLE PLAN