


All levels and dimensions to be checked on site prior to construction fabrication; report discrepancies immediately. Do not scale dimensions from this drawings. This drawing is copyright protected.

REVISIONS
-- 01.09.21 JC First Issue

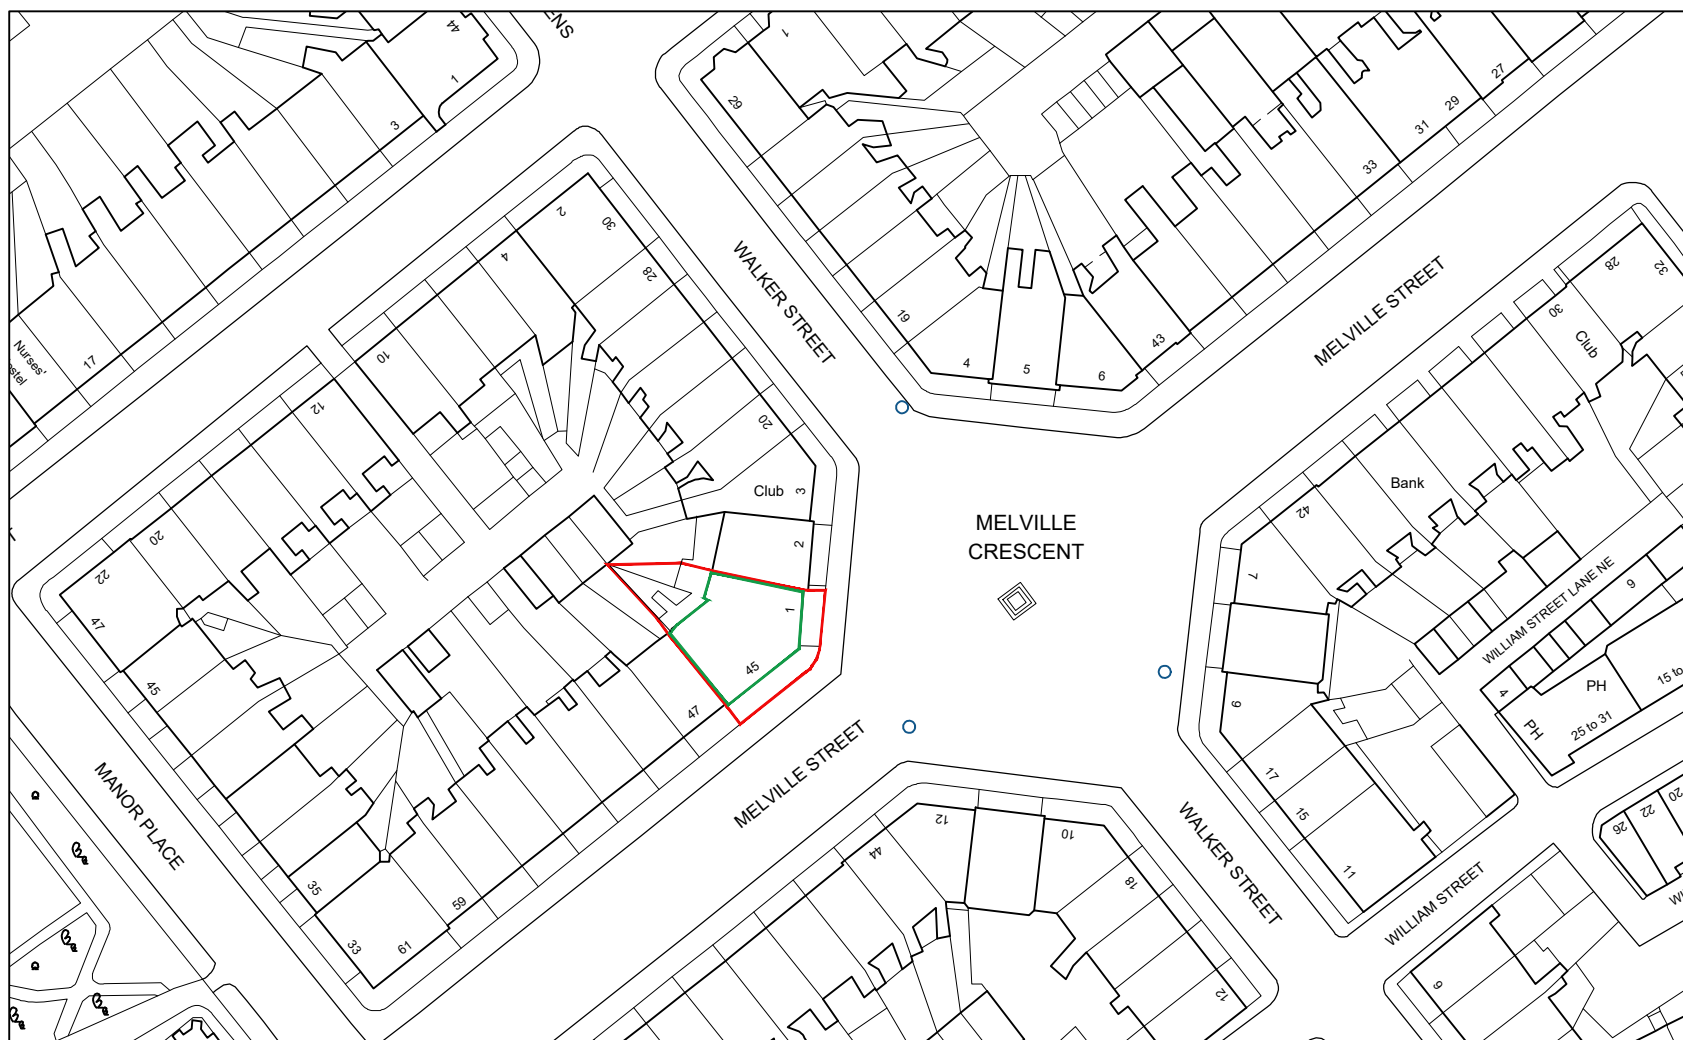

The development registered under title MID85466 and plots 1 to 11 within have been DPA approved by:

D MacDonald - 09 Sep 2021

David MacDonald (DPA Officer)

Indicates development boundary
Indicates block



18 WALKER STREET EDINBURGH EH3 7LP 0131 2267186 mail@studioLBA.co.uk PROJECT

DRAWING

DRAWING NO.

1:1250 A4

0 10 20 30 40 50m

45 Melville Street &
1 Melville Crescent

Location Plan
Title Plan


18085(TP)000

LBA



Legend:

- Indicates plot boundary
- Indicates garden ground
- Indicates common area boundary
- Access right for meter reading

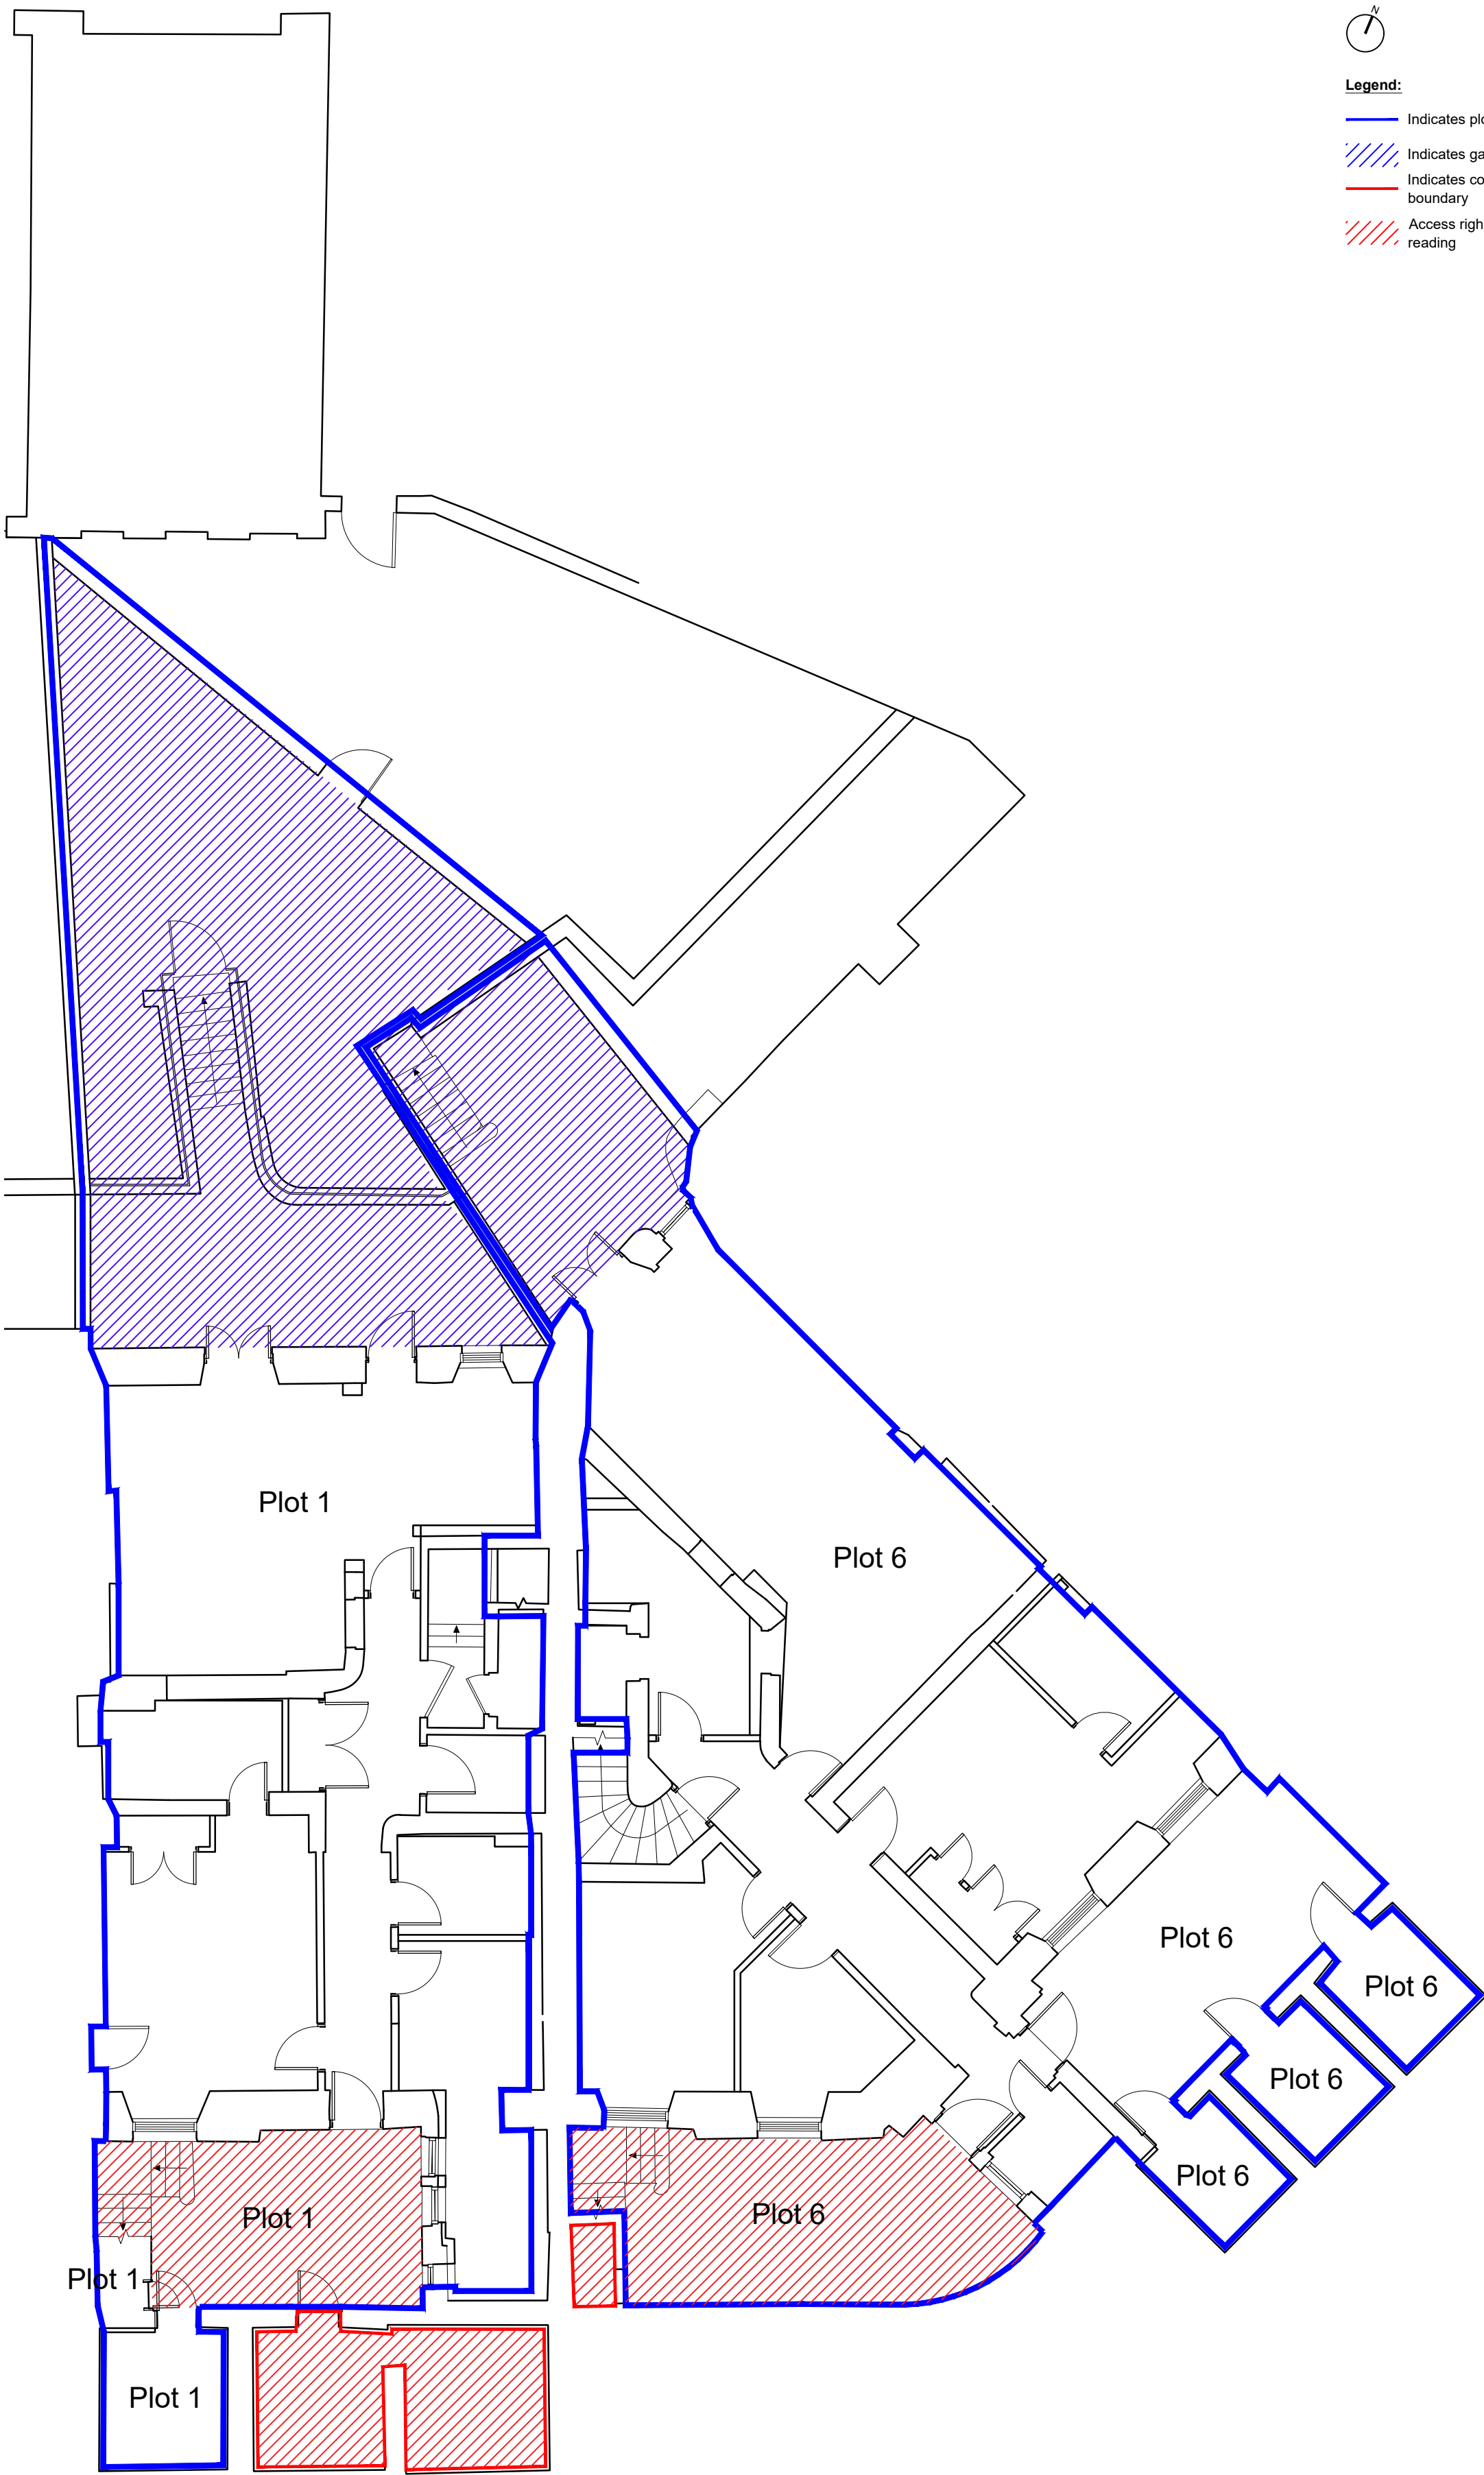


All levels and dimensions are to be checked on site prior to construction or fabrication and any discrepancies reported to Architect immediately. Work to written dimension only, Do not scale from this drawings. The drawings and information contained are the intellectual property of LBA and not to be re-distributed without explicit consent.

REVISIONS
-- 22.02.21 JC UNCONTROLLED DRAFT
-- 23.03.21 JC Client Comments
-- 02.09.21 JC BP Comments



Legend:

- Indicates plot boundary
- /// Access right for meter reading
- Indicates common area boundary

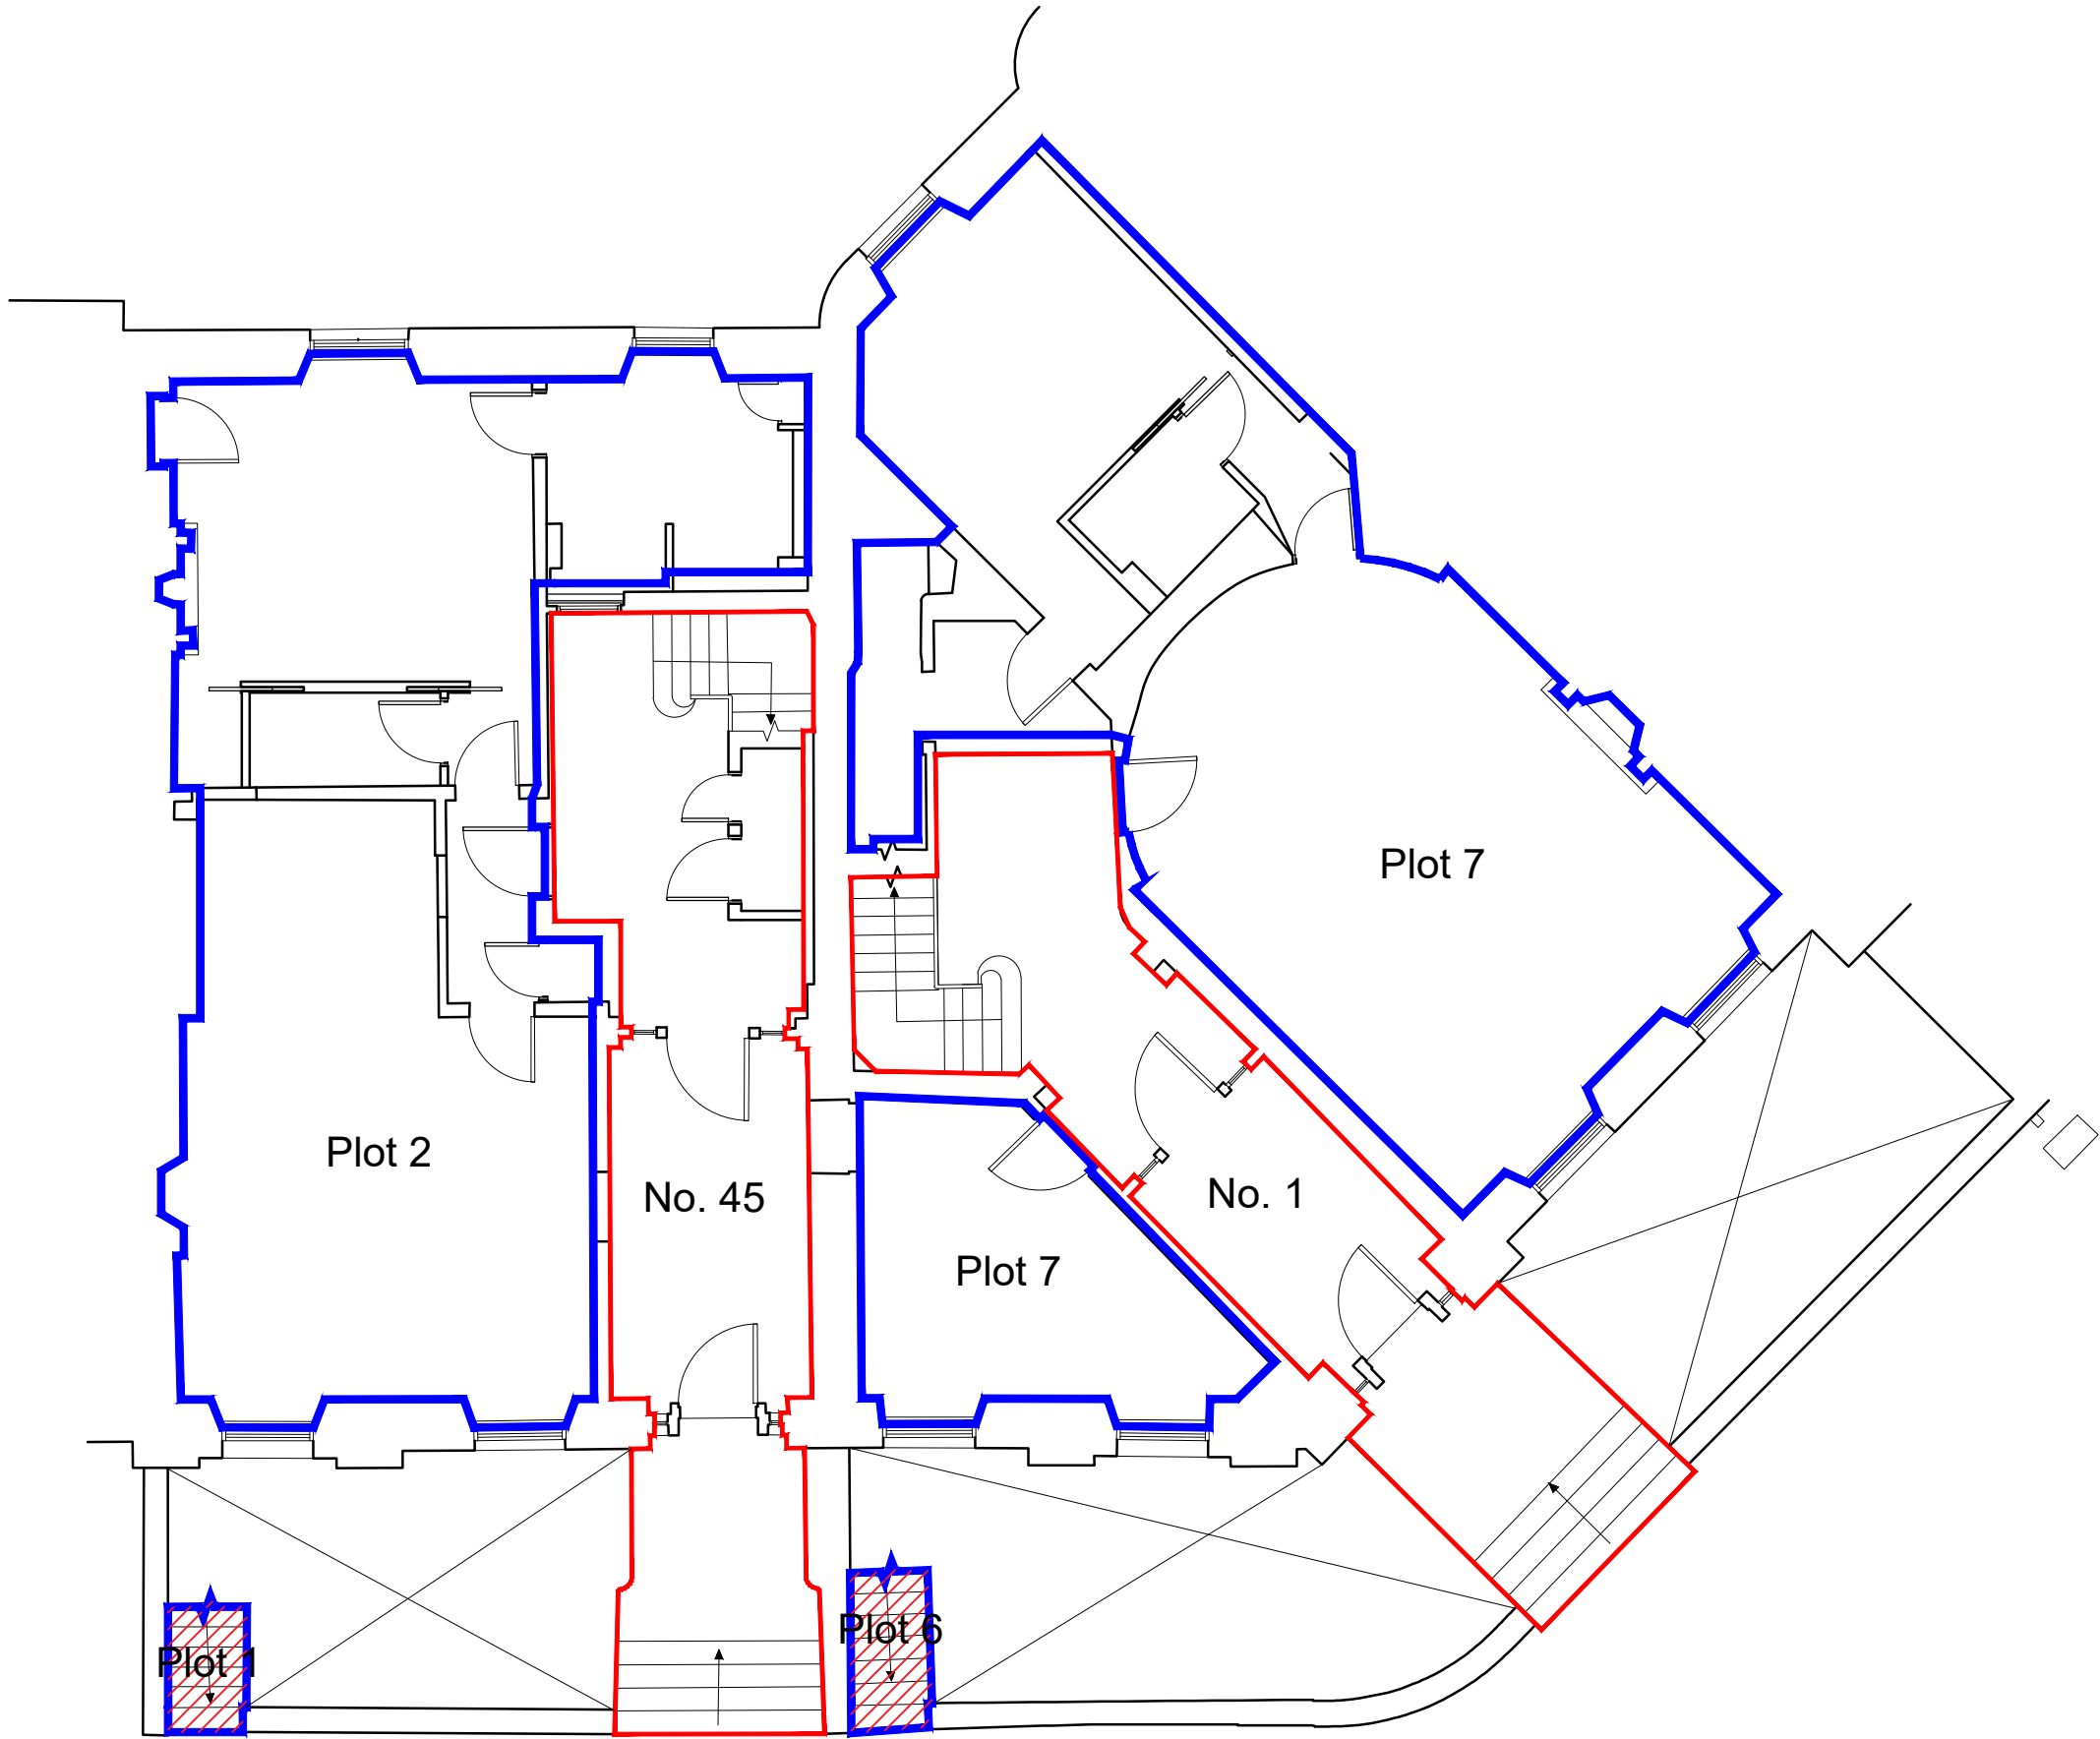


All levels and dimensions are to be checked on site prior to construction or fabrication and any discrepancies reported to Architect immediately. Work to written dimension only, Do not scale from this drawings. The drawings and information contained are the intellectual property of LBA and not to be re-distributed without explicit consent.

REVISIONS
-- 22.02.21 JC UNCONTROLLED DRAFT
-- 23.03.21 JC Client Comments
-- 02.09.21 JC BP Comments



Legend:

- Indicates plot boundary
- Indicates common area boundary

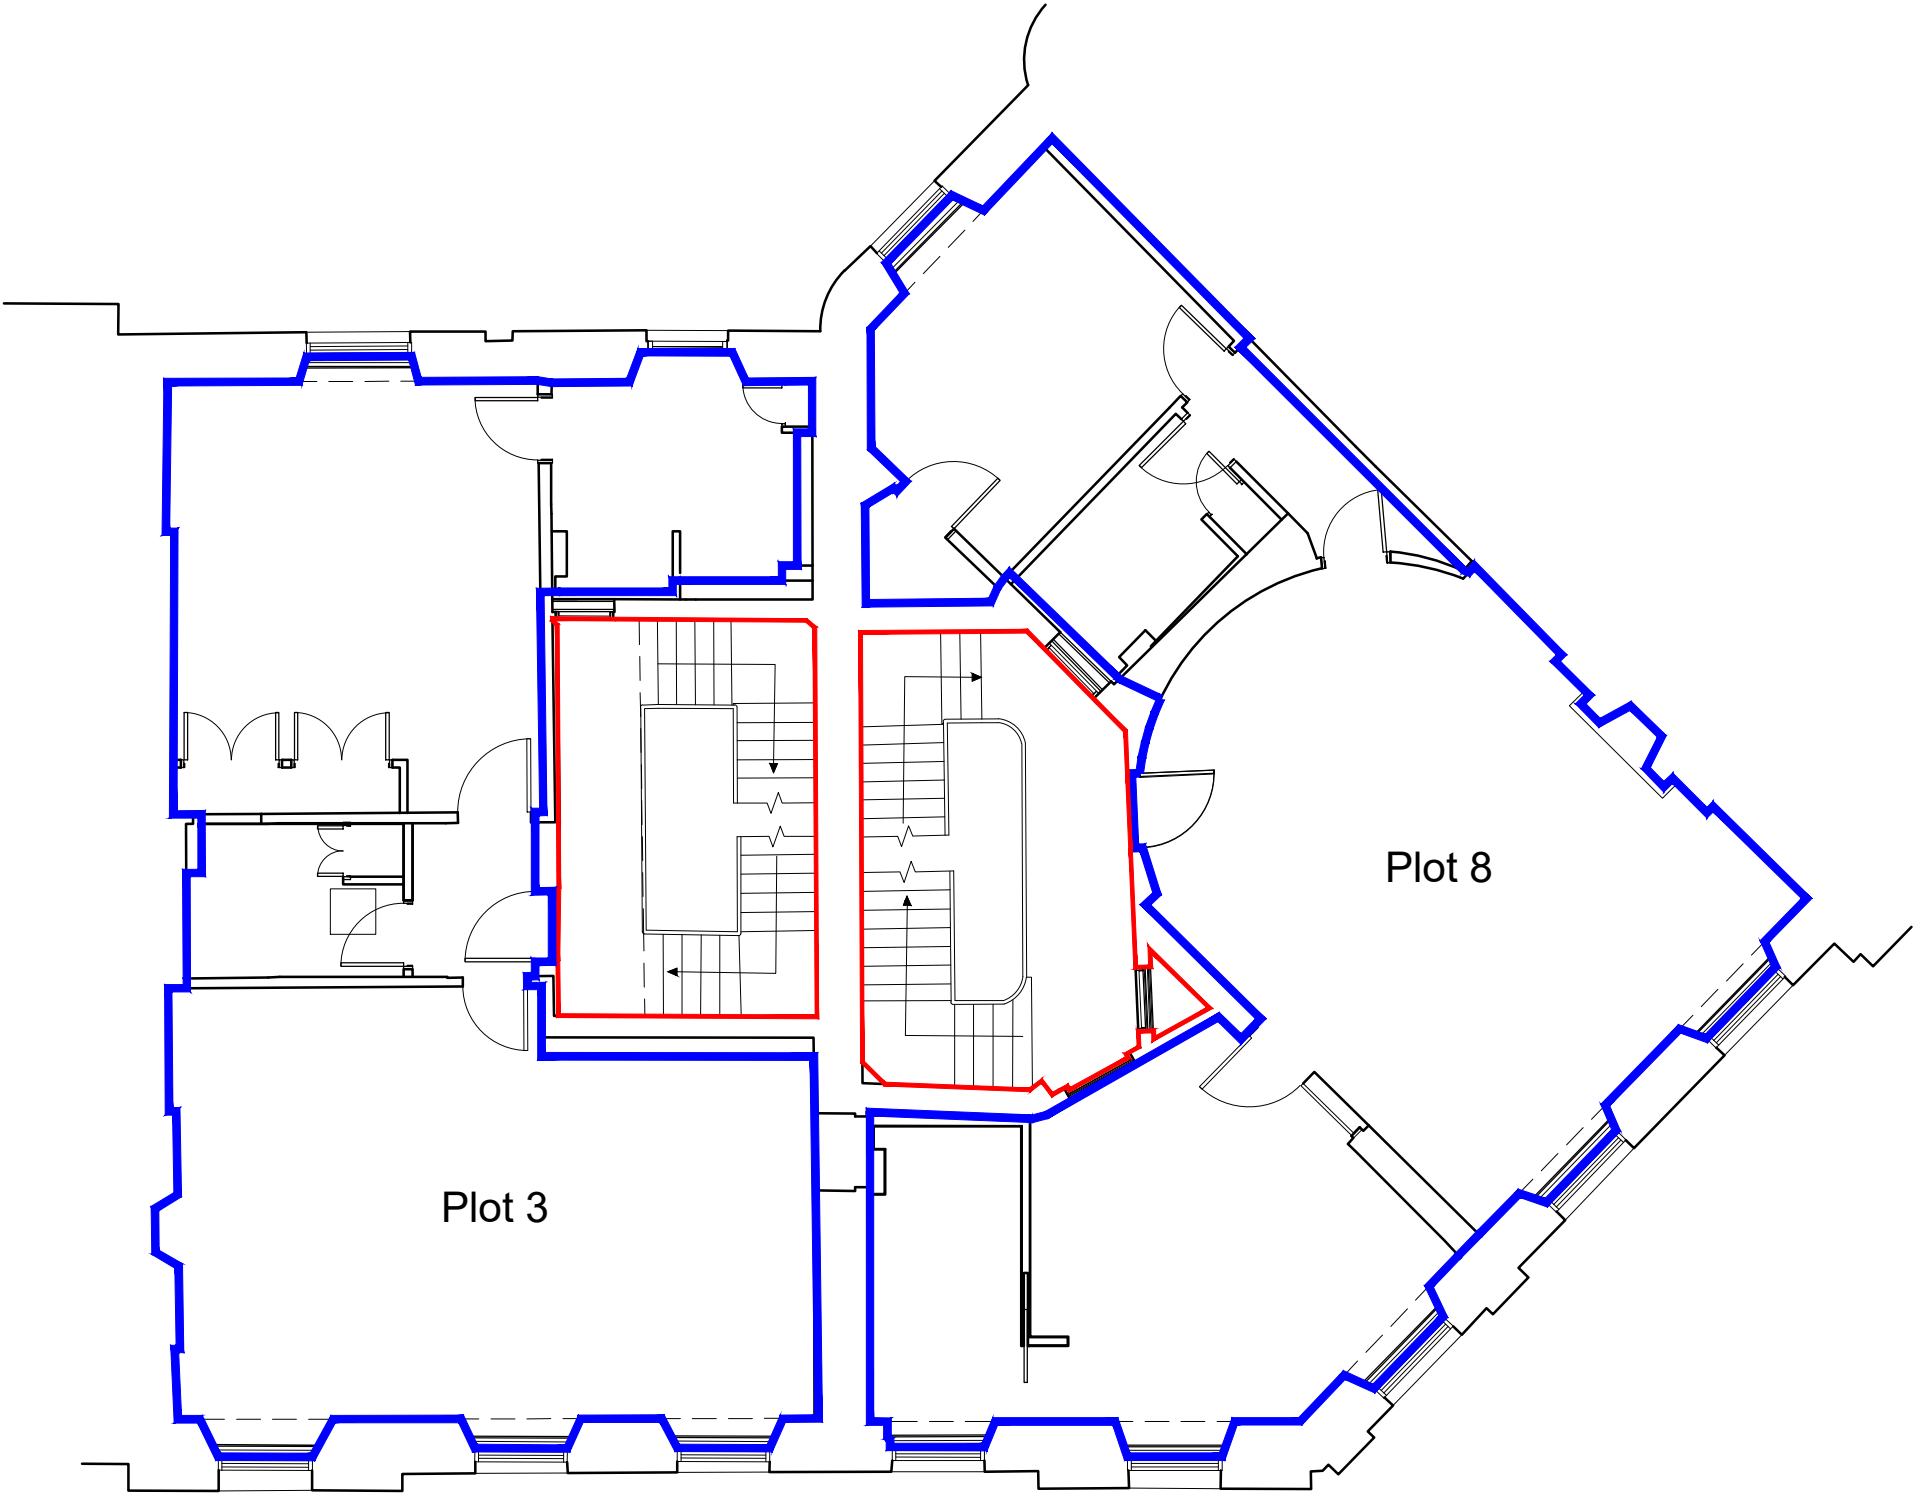


All levels and dimensions are to be checked on site prior to construction or fabrication and any discrepancies reported to Architect immediately. Work to written dimension only, Do not scale from this drawings. The drawings and information contained are the intellectual property of LBA and not to be re-distributed without explicit consent.

REVISIONS
-- 22.02.21 JC UNCONTROLLED DRAFT
-- 23.03.21 JC Client Comments
-- 02.09.21 JC BP Comments



Legend:

- Indicates plot boundary
- Indicates common area boundary

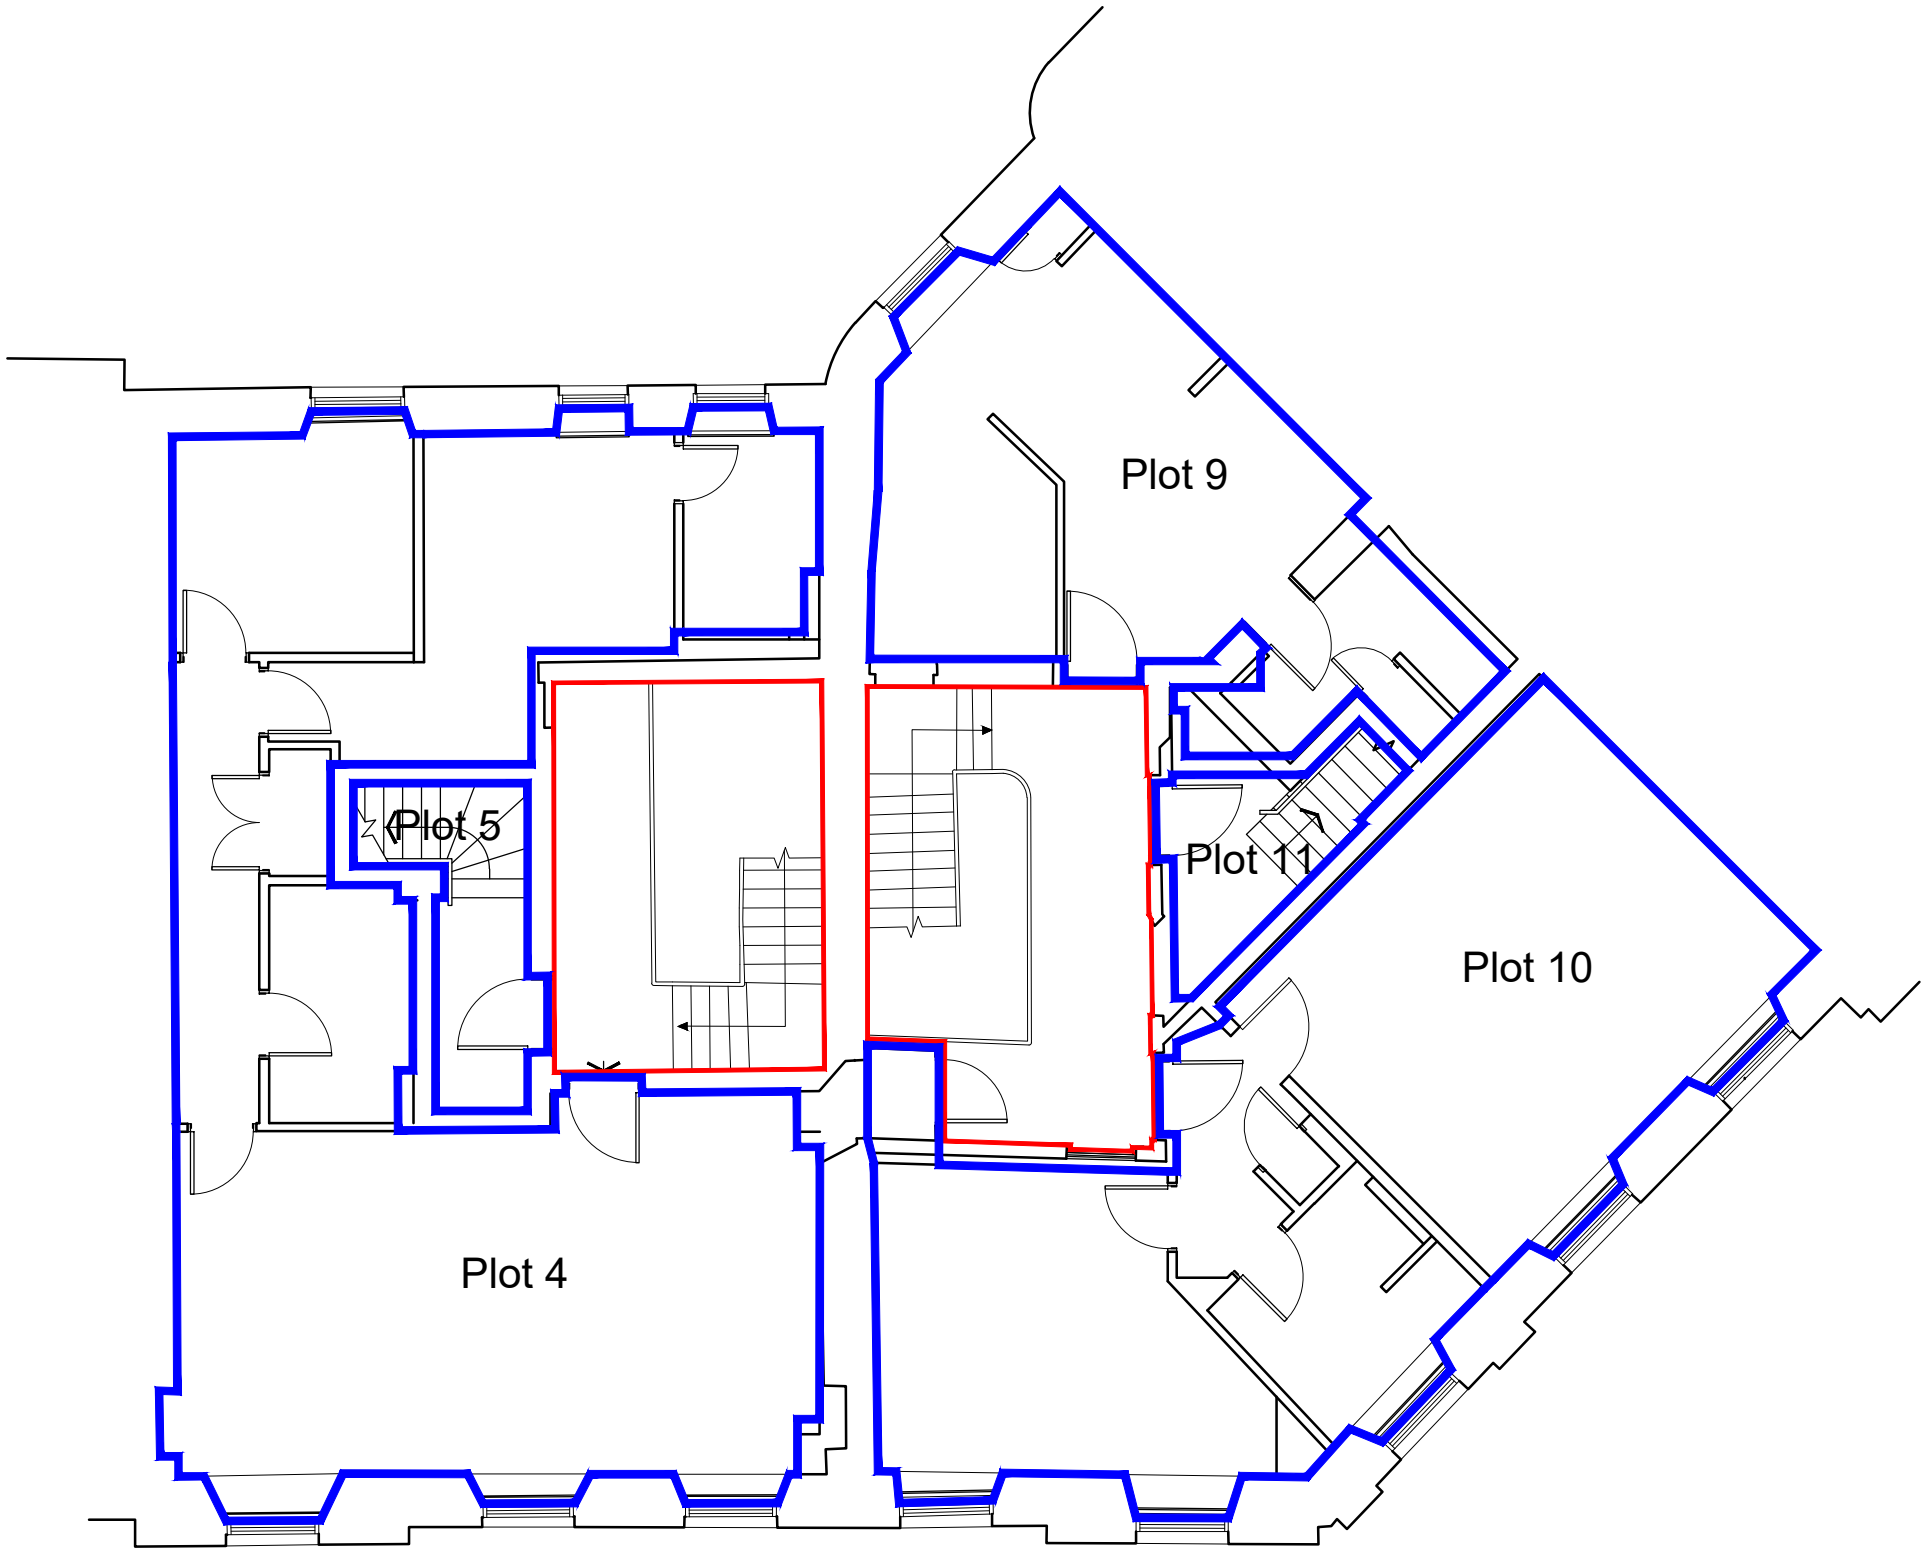

All levels and dimensions are to be checked on site prior to construction or fabrication and any discrepancies reported to Architect immediately. Work to written dimension only, Do not scale from this drawings. The drawings and information contained are the intellectual property of LBA and not to be re-distributed without explicit consent.

REVISIONS
-- 22.02.21 JC UNCONTROLLED DRAFT
-- 23.03.21 JC Client Comments
-- 02.09.21 JC BP Comments



Legend:

- Indicates plot boundary
- Indicates common area boundary

