

LEGEND:

- EXTERNAL PRIVATE GROUND - PLOT 7
- EXTERNAL SHARED GROUND - MEWS 2 & 3
- EXTERNAL COMMON GROUND

The Development registered under Title GLA192677 and plots 1 to 7, 9 to 21 and Mews 1 to 3 within have been DPA approved by:

D.McIntyre - 12th February 2019

Danielle McIntyre (DPA Officer)

REVISION NOTES:

project no.
17002

client
RH CONTRACTS LTD

drawing title
TITLE PLAN:
EXTERNALS

scale
1:250 @ A3


date
MAY 2018

RIACH

PARTNERSHIP LTD.
ARCHITECTS
200 Bath Street,
Glasgow
G2 4HG

t - 0141 353 1230
f - 0141 332 6643
mail @riach.co.uk
www.riach.co.uk

TP000

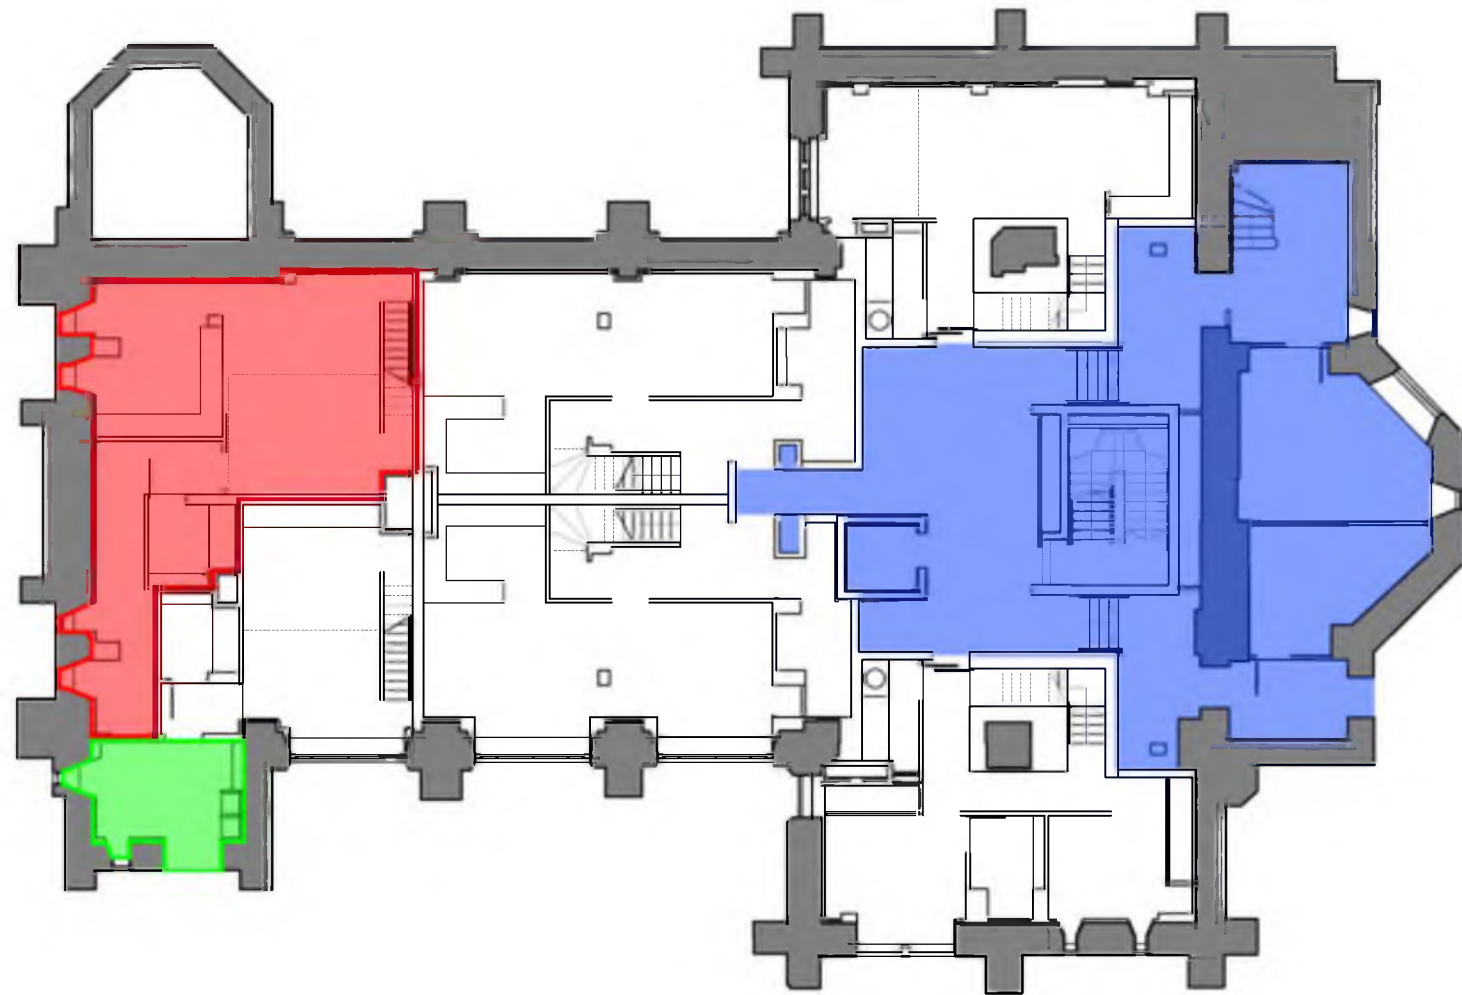

PLOT PLAN @ 1:200


LEGEND:

 PLOT BOUNDARY

 INTERNAL COMMON SPACE

 INTERNAL SHARED SPACE

Refer to drawing TP000: Title Plan - Externals for areas in common ownership

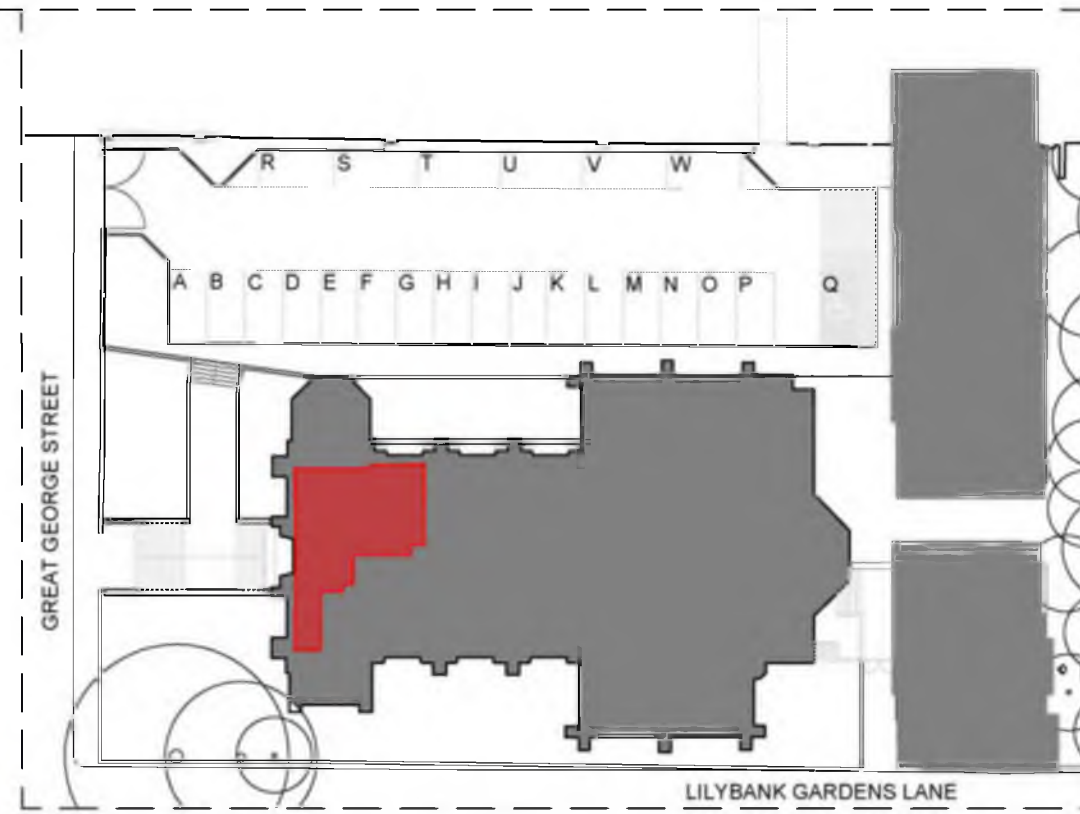

PLOT LOCATION PLAN @ 1:500


REVISION NOTES:

project no.
17002
client
RH CONTRACTS LTD
drawing title
TITLE PLAN:
PLOT 01:
LEVEL 00
scale
1:200 / 1:500 @ A3
date
MAY 2018

RIACH

PARTNERSHIP LTD.
ARCHITECTS
200 Bath Street,
Glasgow
G2 4HG
t - 0141 353 1230
f - 0141 332 6643
mail @riach.co.uk
www.riach.co.uk

TP001-A

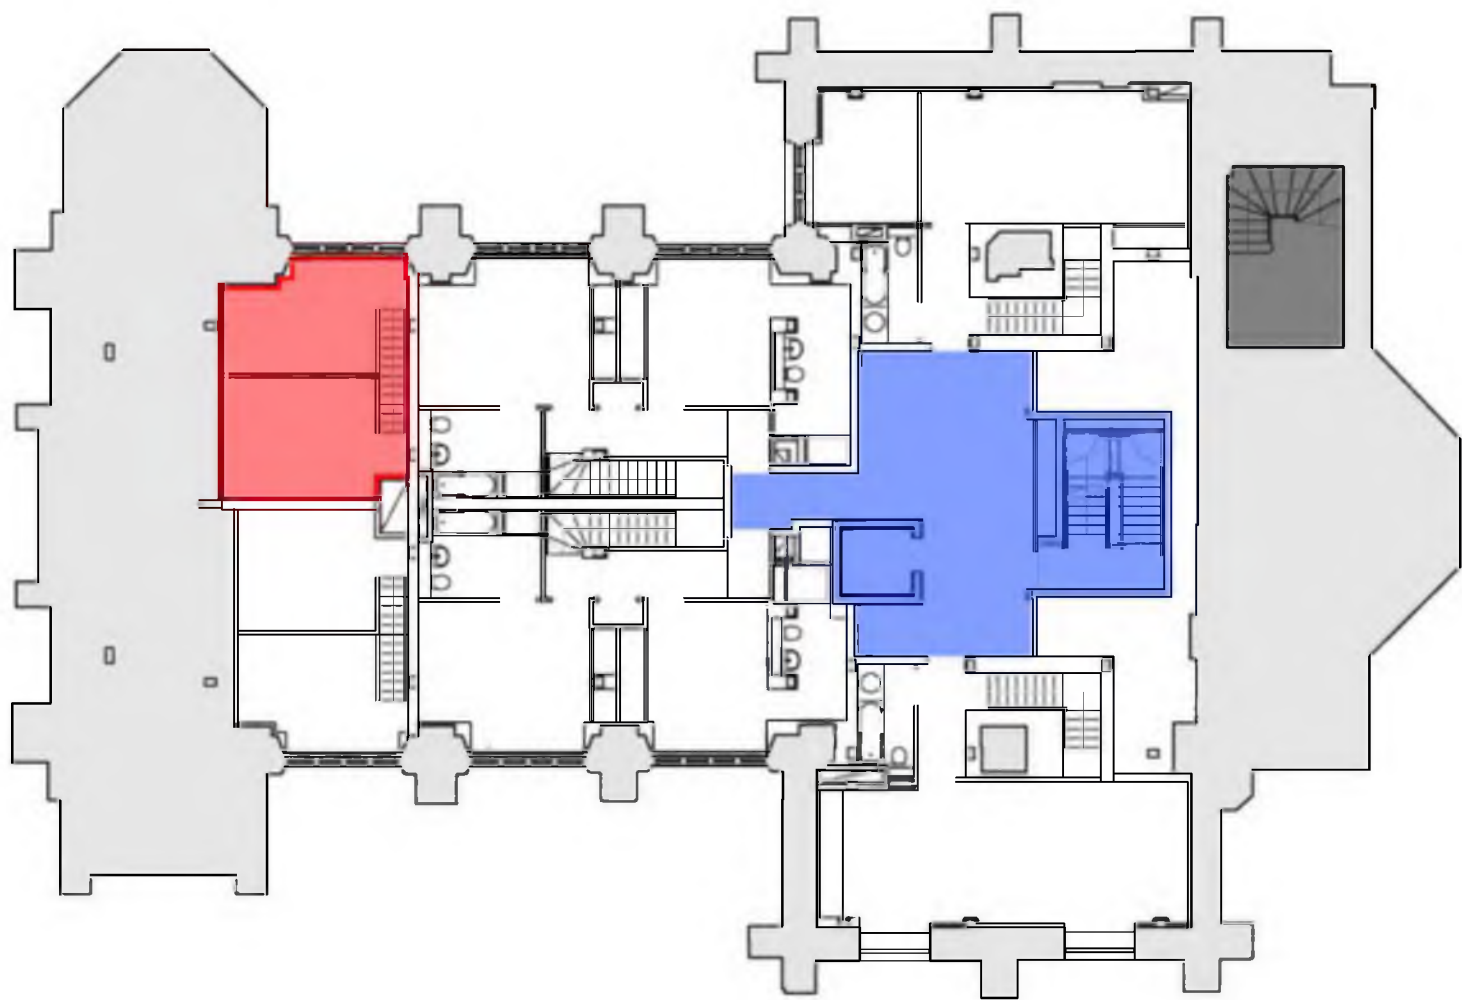

PLOT PLAN @ 1:200


LEGEND:

PLOT BOUNDARY

INTERNAL COMMON SPACE

INTERNAL SHARED SPACE

Refer to drawing TP000: Title Plan - Externals for areas in common ownership

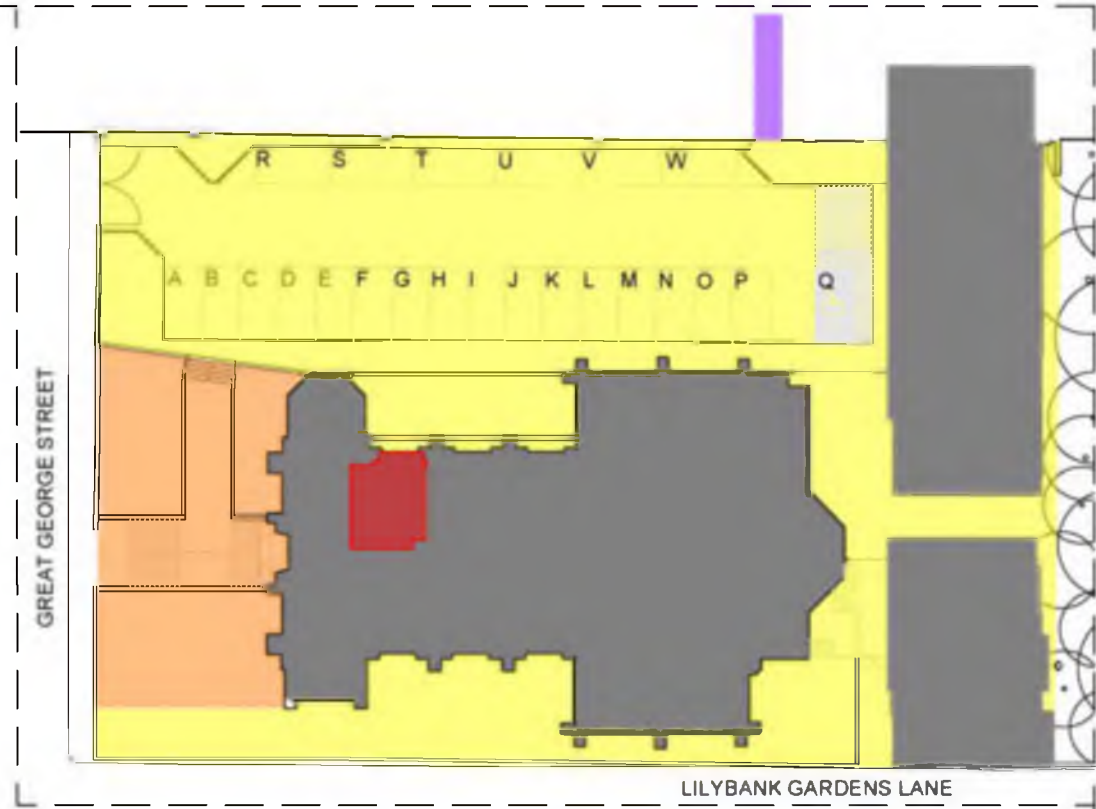

PLOT LOCATION PLAN @ 1:500

REVISION NOTES:

project no.
17002

client
RH CONTRACTS LTD

drawing title
TITLE PLAN:
PLOT 01:
LEVEL 01

scale
1:200 / 1:500 @ A3


date
MAY 2018

RIACH


PARTNERSHIP LTD.
ARCHITECTS
200 Bath Street,
Glasgow
G2 4HG

t - 0141 353 1230
f - 0141 332 6643
mail @riach.co.uk
www.riach.co.uk

TP001-B

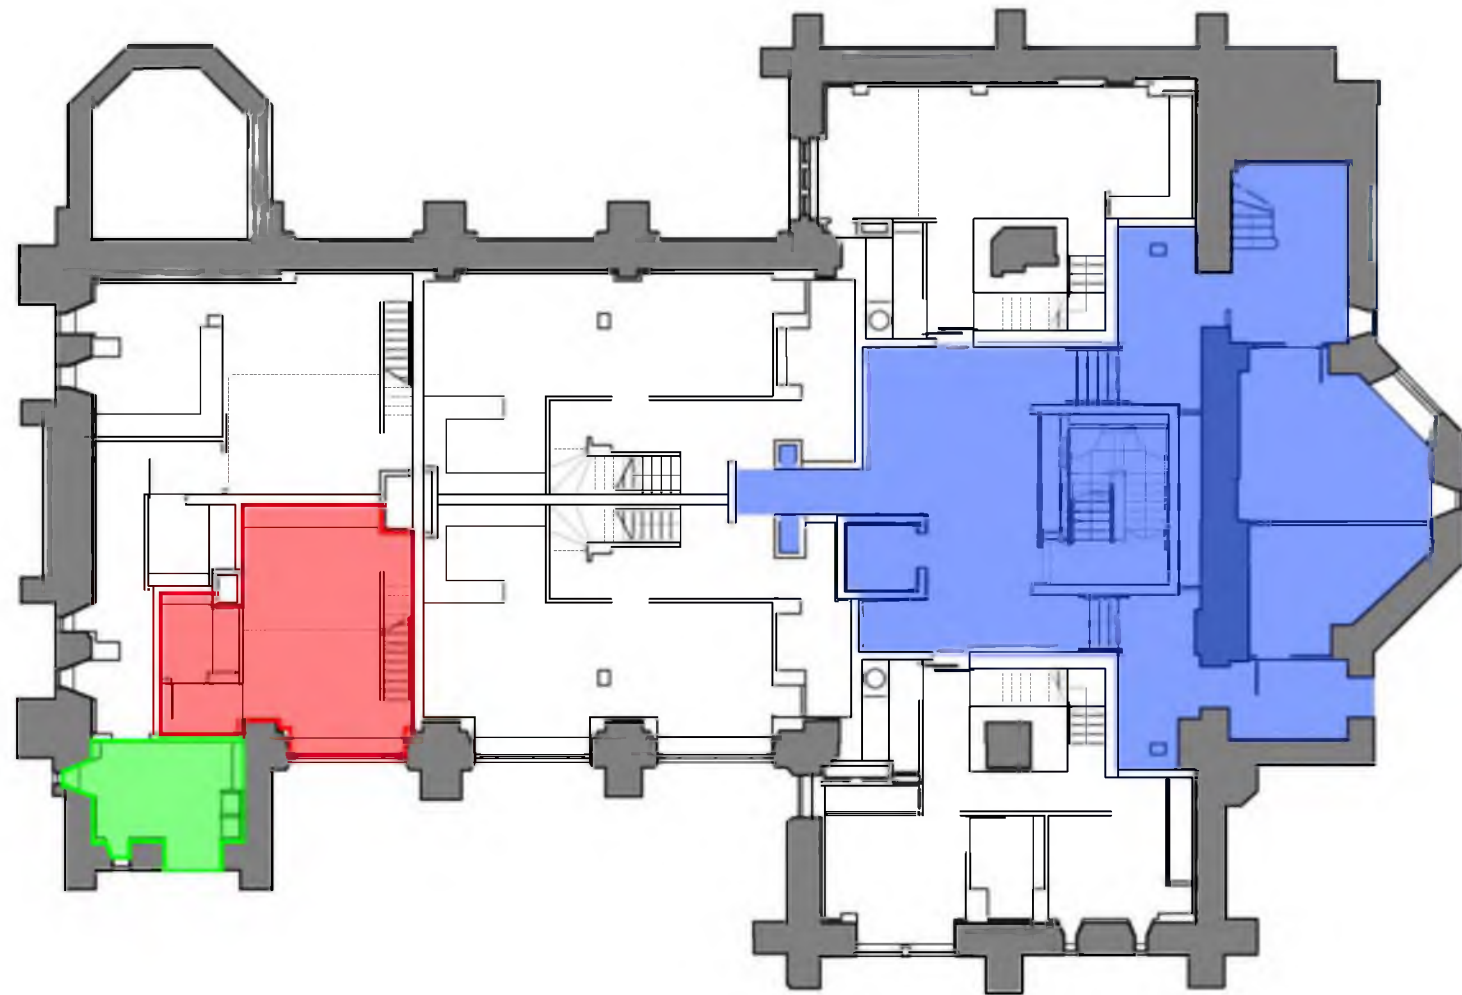

PLOT PLAN @ 1:200

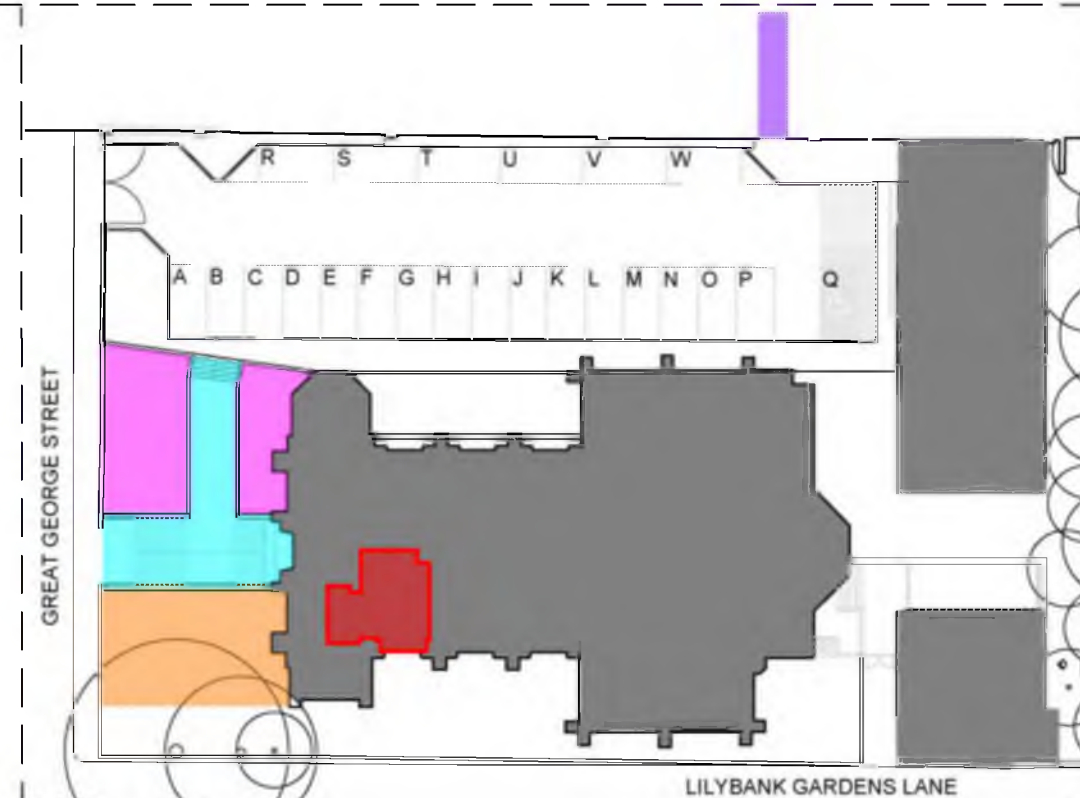

PLOT LOCATION PLAN @ 1:500

LEGEND:

PLOT BOUNDARY

INTERNAL COMMON SPACE

INTERNAL SHARED SPACE

Refer to drawing TP000: Title Plan - Externals for areas in common ownership

REVISION NOTES:

project no.
17002

client
RH CONTRACTS LTD

drawing title
TITLE PLAN:
PLOT 02:
LEVEL 00

scale
1:200 / 1:500 @ A3


date
MAY 2018

RIACH

PARTNERSHIP LTD.
ARCHITECTS
200 Bath Street,
Glasgow
G2 4HG

t - 0141 353 1230
f - 0141 332 6643
mail @riach.co.uk
www.riach.co.uk

TP002-A

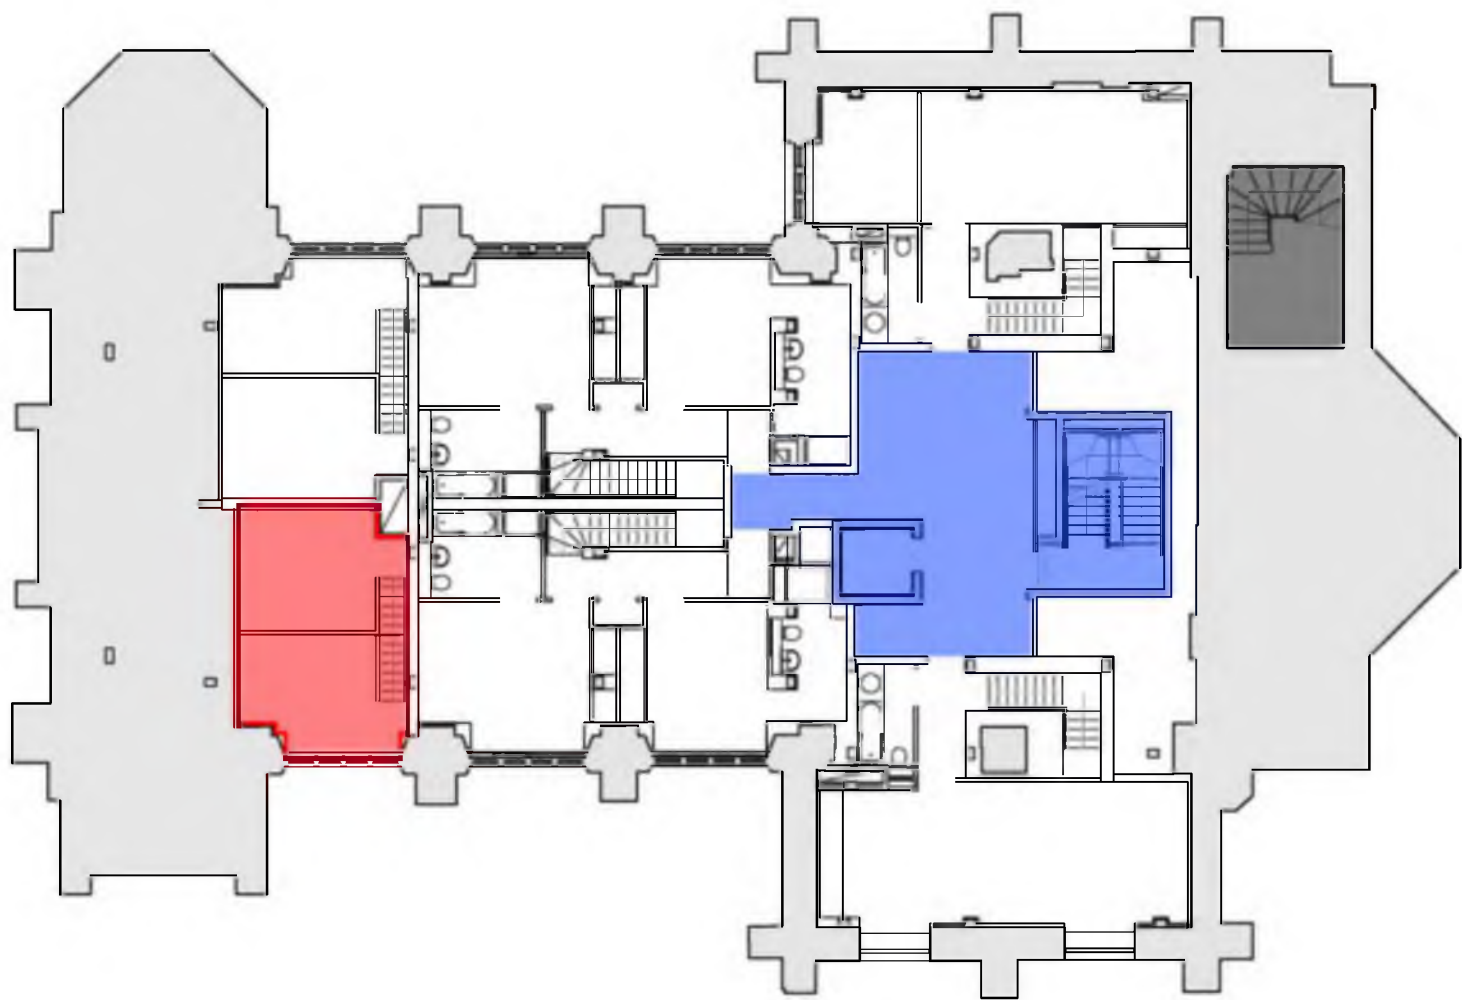

PLOT PLAN @ 1:200


LEGEND:

PLOT BOUNDARY

INTERNAL COMMON SPACE

INTERNAL SHARED SPACE

Refer to drawing TP000: Title Plan - Externals for areas in common ownership

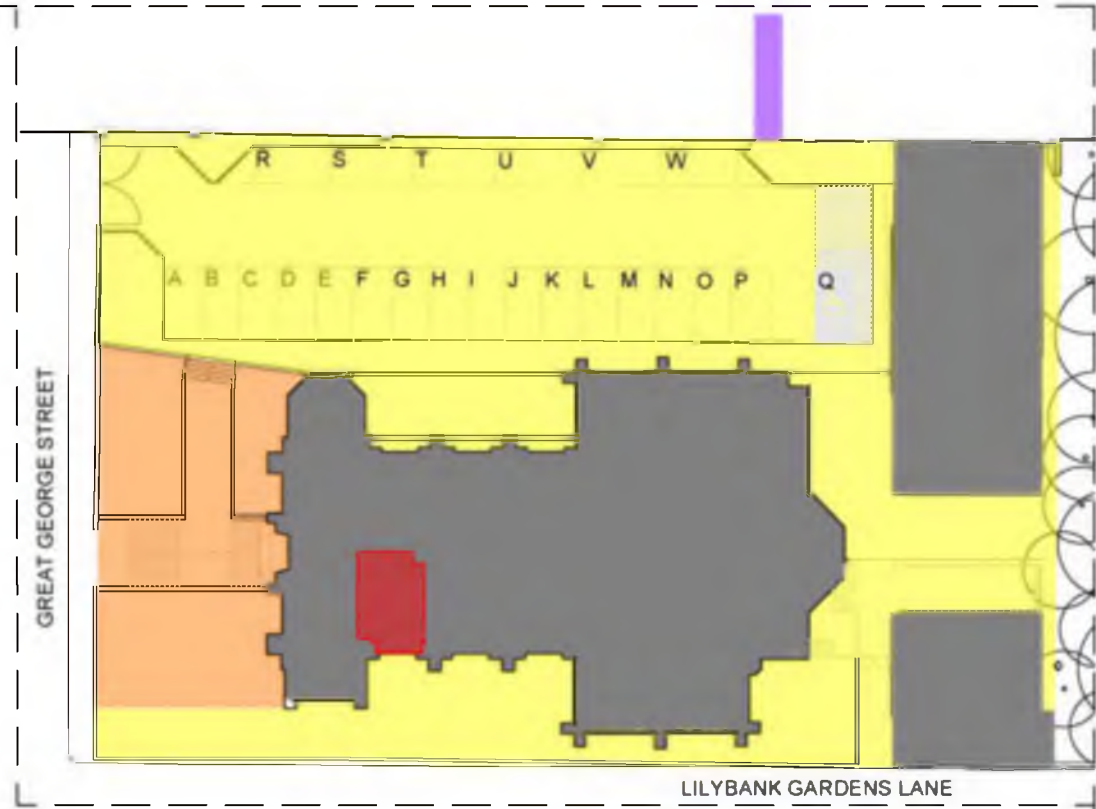

PLOT LOCATION PLAN @ 1:500

REVISION NOTES:

project no.
17002

client
RH CONTRACTS LTD

drawing title
TITLE PLAN:
PLOT 02:
LEVEL 01

scale
1:200 / 1:500 @ A3


date
MAY 2018

RIACH

PARTNERSHIP LTD.
ARCHITECTS
200 Bath Street,
Glasgow
G2 4HG

t - 0141 353 1230
f - 0141 332 6643
mail @riach.co.uk
www.riach.co.uk

TP002-B

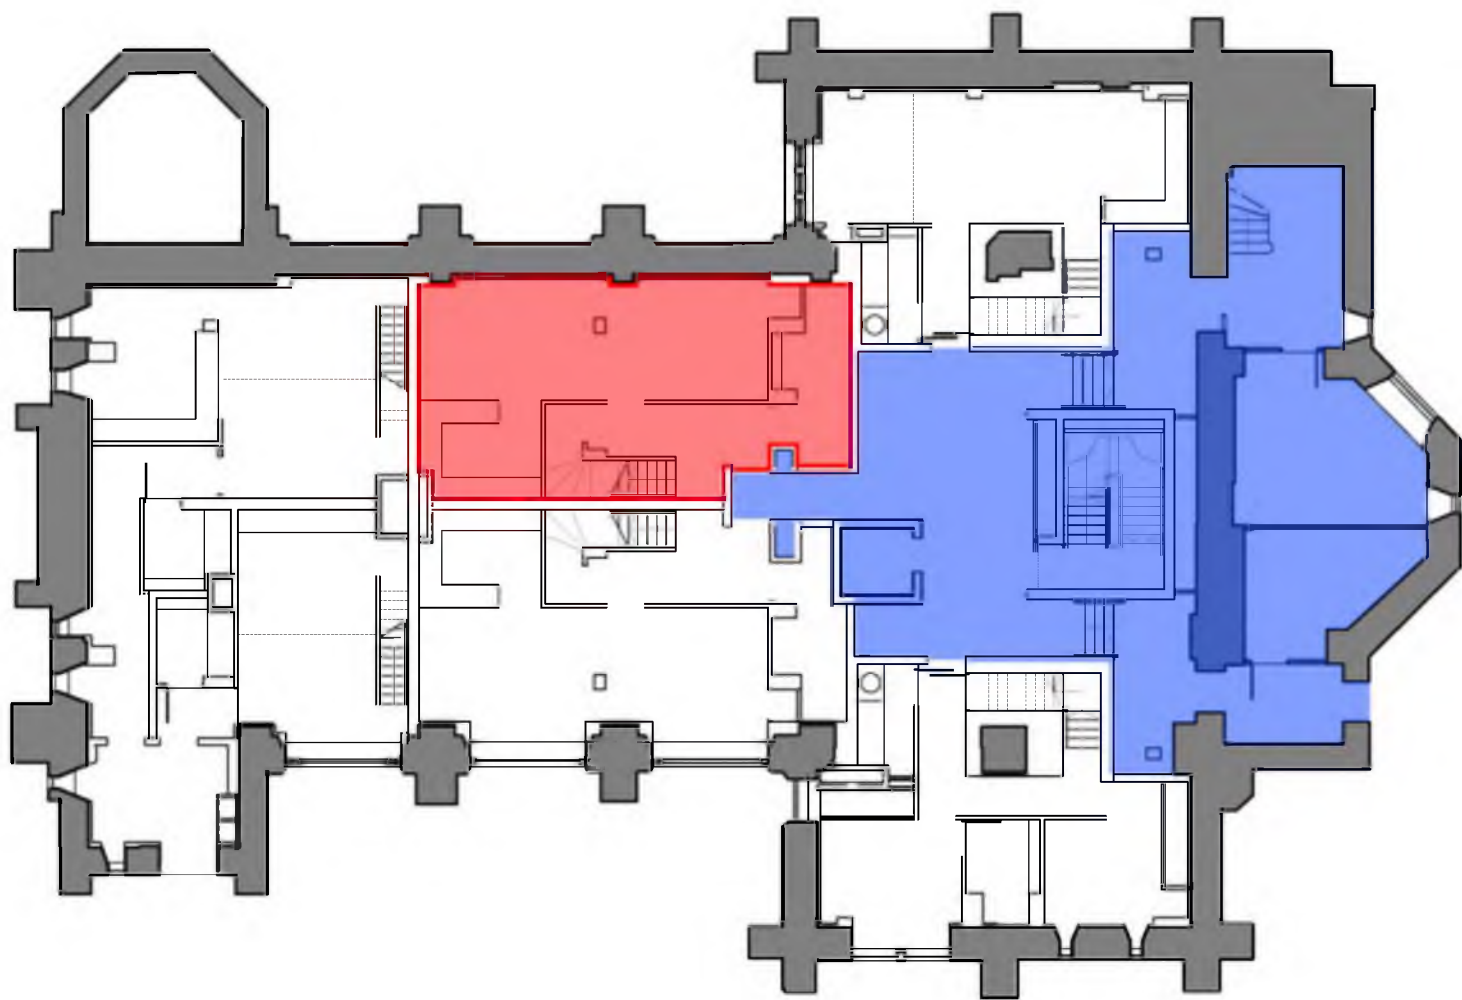


PLOT PLAN @ 1:200

LEGEND:

- PLOT BOUNDARY
- INTERNAL COMMON SPACE

Refer to drawing TP000: Title Plan - Externals for areas in common ownership

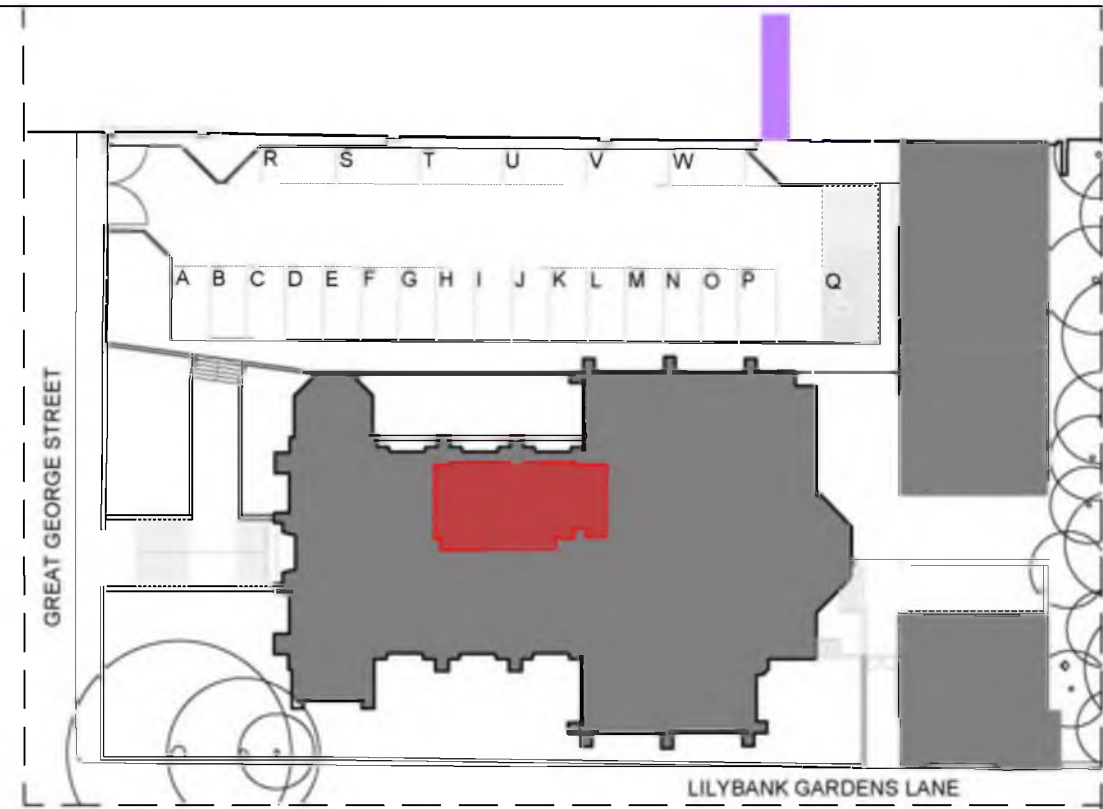

PLOT LOCATION PLAN @ 1:500

REVISION NOTES:

project no.
17002

client
RH CONTRACTS LTD

drawing title
TITLE PLAN:
PLOT 03:
LEVEL 00

scale
1:200 / 1:500 @ A3


date
MAY 2018

RIACH

PARTNERSHIP LTD.
ARCHITECTS
200 Bath Street,
Glasgow
G2 4HG

t - 0141 353 1230
f - 0141 332 6643
mail @riach.co.uk
www.riach.co.uk

TP003-A

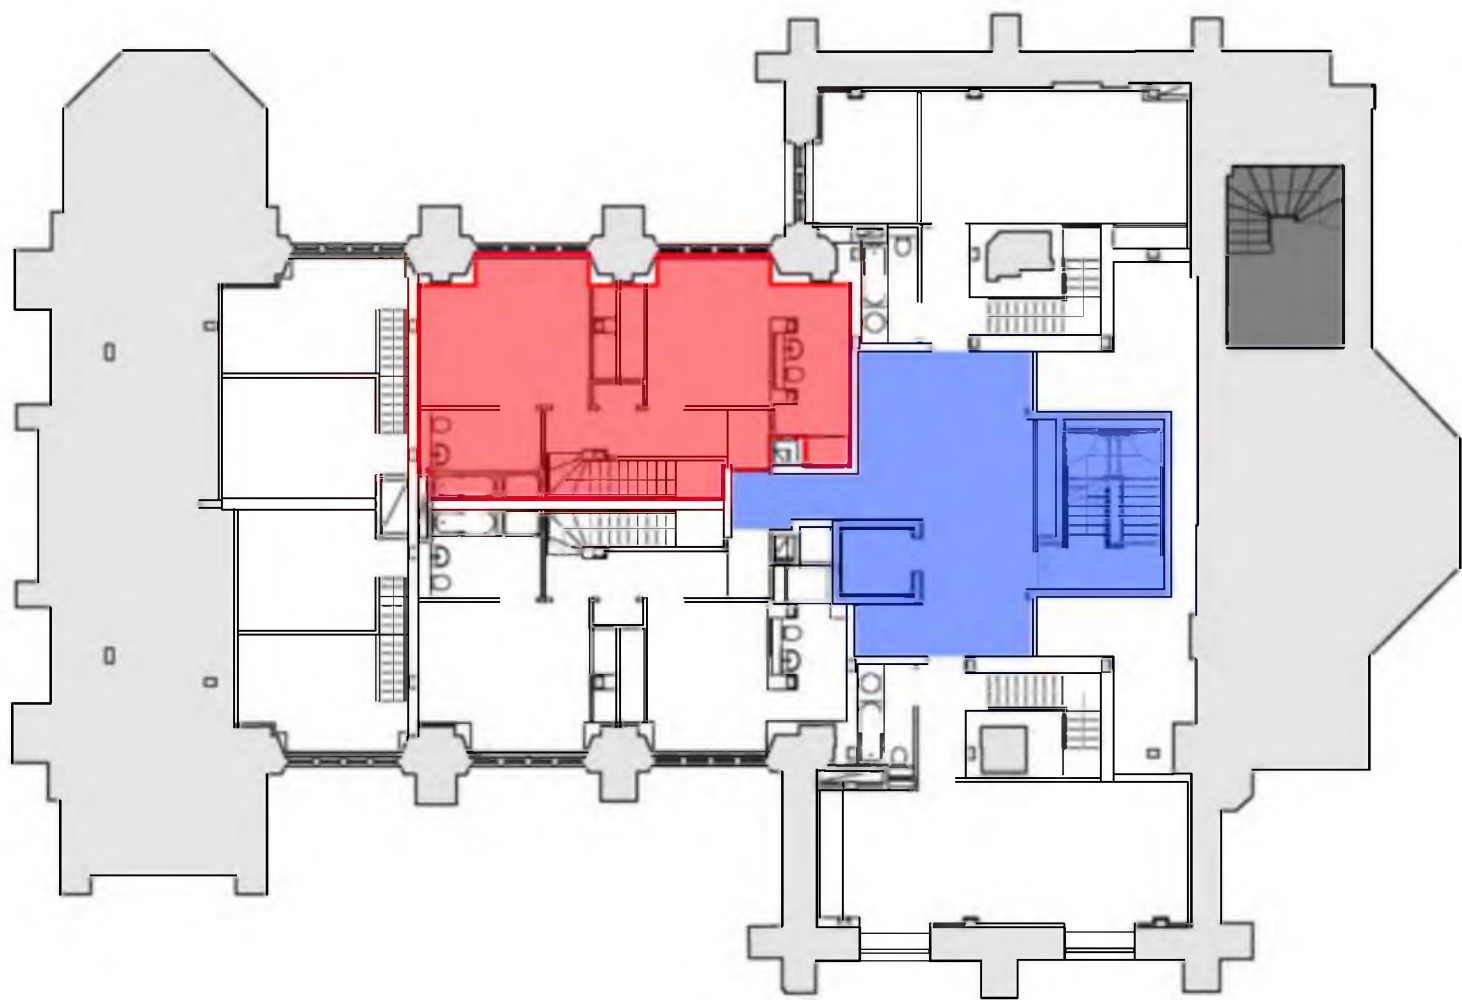


PLOT PLAN @ 1:200

LEGEND:

- PLOT BOUNDARY
- INTERNAL COMMON SPACE

Refer to drawing TP000: Title Plan - Externals for areas in common ownership

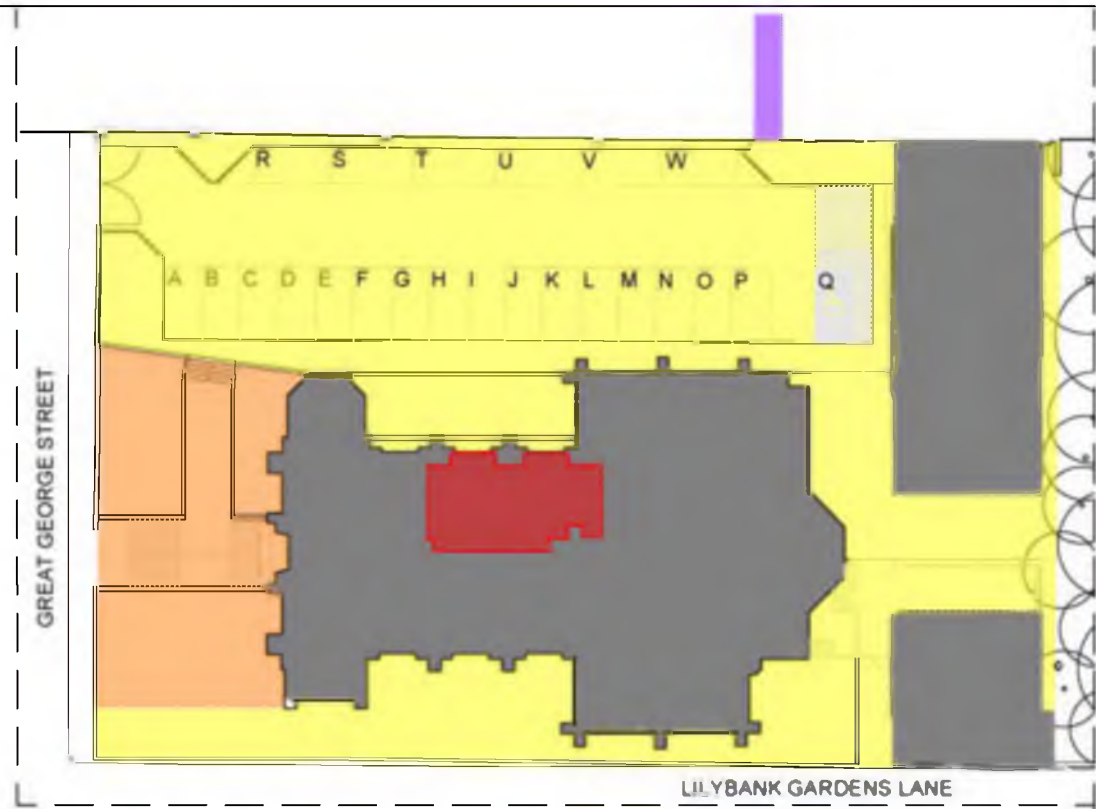

PLOT LOCATION PLAN @ 1:500

REVISION NOTES:

project no.
17002

client
RH CONTRACTS LTD

drawing title
TITLE PLAN:
PLOT 03:
LEVEL 01

scale
1:200 / 1:500 @ A3


date
MAY 2018

RIACH

PARTNERSHIP LTD.
ARCHITECTS
200 Bath Street,
Glasgow
G2 4HG

t - 0141 353 1230
f - 0141 332 6643
mail @riach.co.uk
www.riach.co.uk

TP003-B

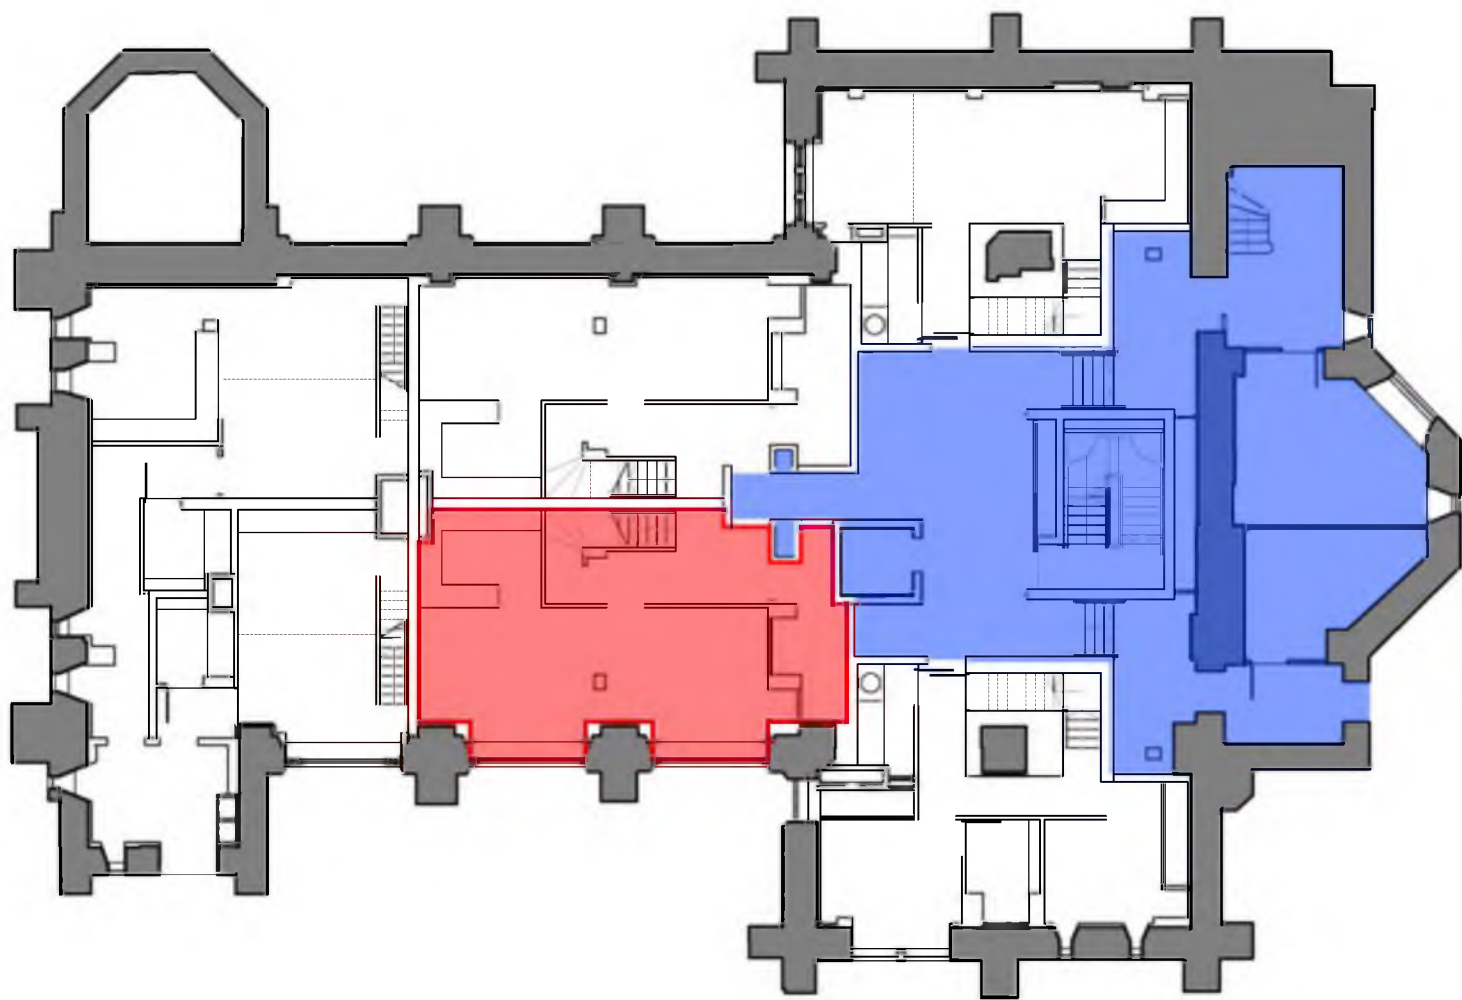


PLOT PLAN @ 1:200

LEGEND:

- PLOT BOUNDARY
- INTERNAL COMMON SPACE

Refer to drawing TP000: Title Plan - Externals for areas in common ownership

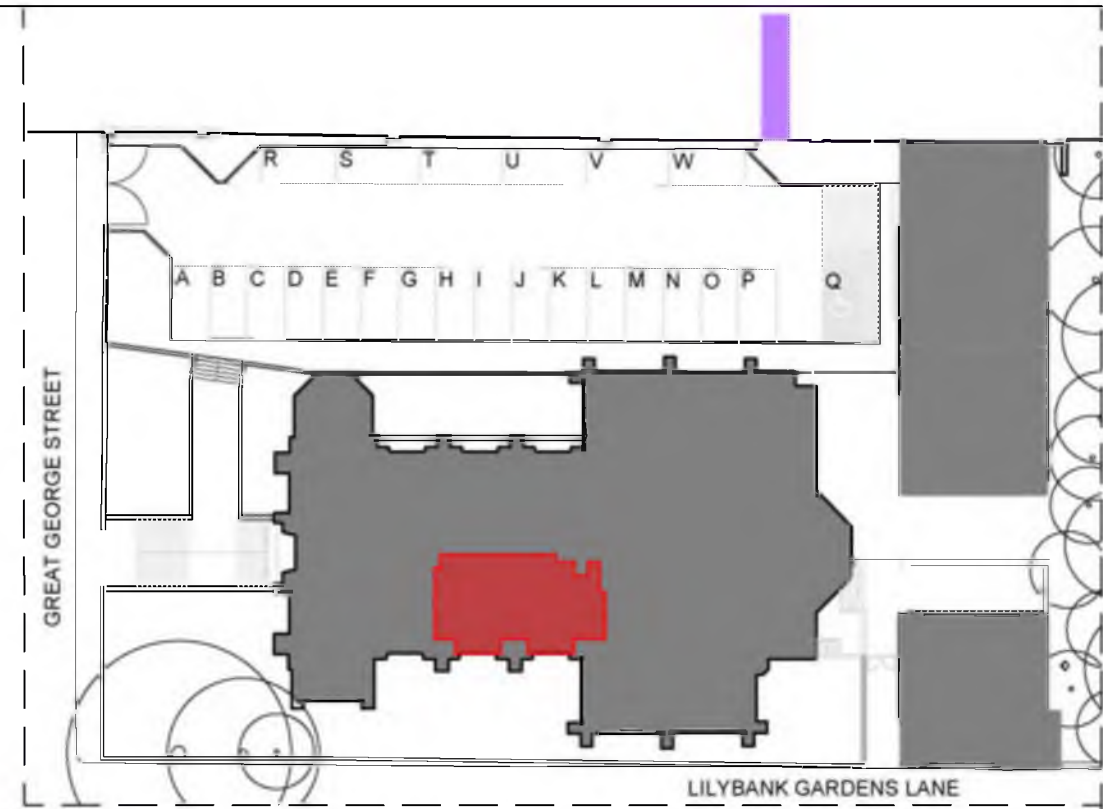

PLOT LOCATION PLAN @ 1:500

REVISION NOTES:

project no.
17002

client
RH CONTRACTS LTD

drawing title
TITLE PLAN:
PLOT 04:
LEVEL 00

scale
1:200 / 1:500 @ A3


date
MAY 2018

RIACH

PARTNERSHIP LTD.
ARCHITECTS
200 Bath Street,
Glasgow
G2 4HG



t - 0141 353 1230
f - 0141 332 6643
mail @riach.co.uk
www.riach.co.uk

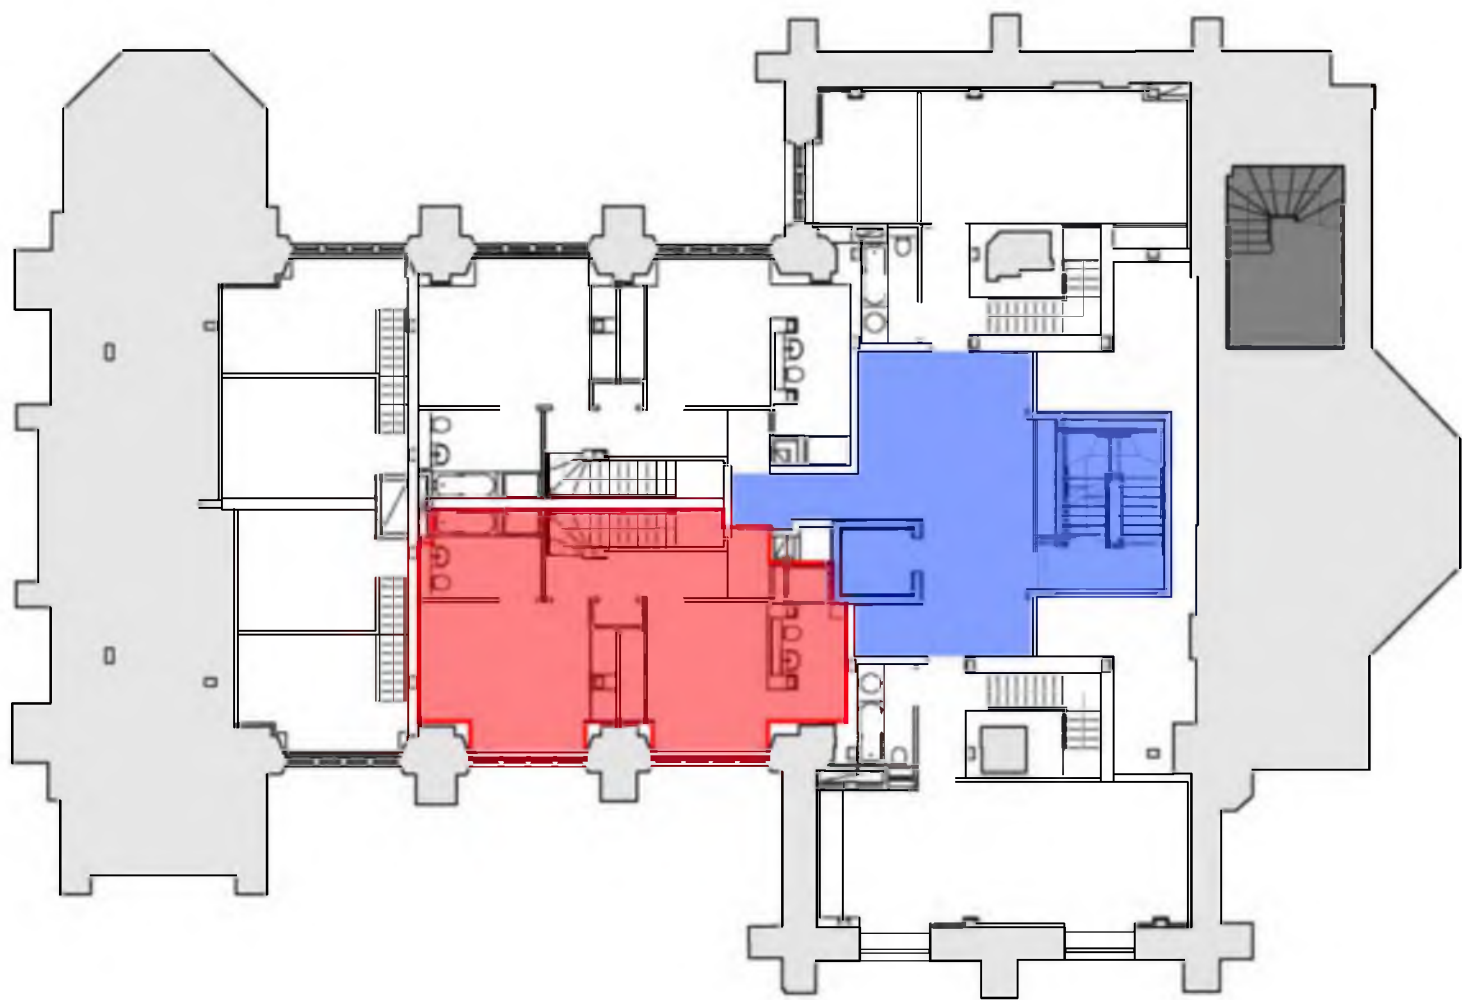TP004-A




PLOT PLAN @ 1:200

LEGEND:

-  PLOT BOUNDARY
-  INTERNAL COMMON SPACE

Refer to drawing TP000: Title Plan - Externals for areas in common ownership

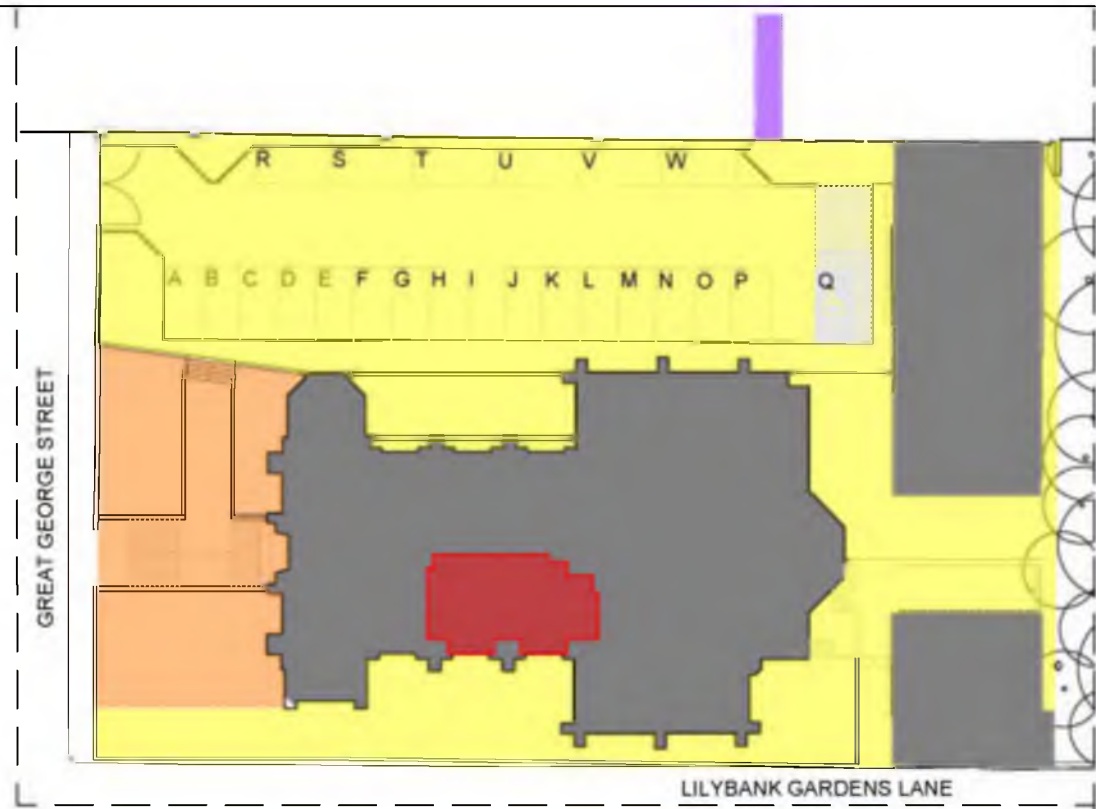

PLOT LOCATION PLAN @ 1:500

REVISION NOTES:

project no.
17002

client
RH CONTRACTS LTD

drawing title
TITLE PLAN:
PLOT 04:
LEVEL 01

scale
1:200 / 1:500 @ A3


date
MAY 2018

RIACH

PARTNERSHIP LTD.
ARCHITECTS
200 Bath Street,
Glasgow
G2 4HG

t - 0141 353 1230
f - 0141 332 6643
mail @riach.co.uk
www.riach.co.uk

TP004-B

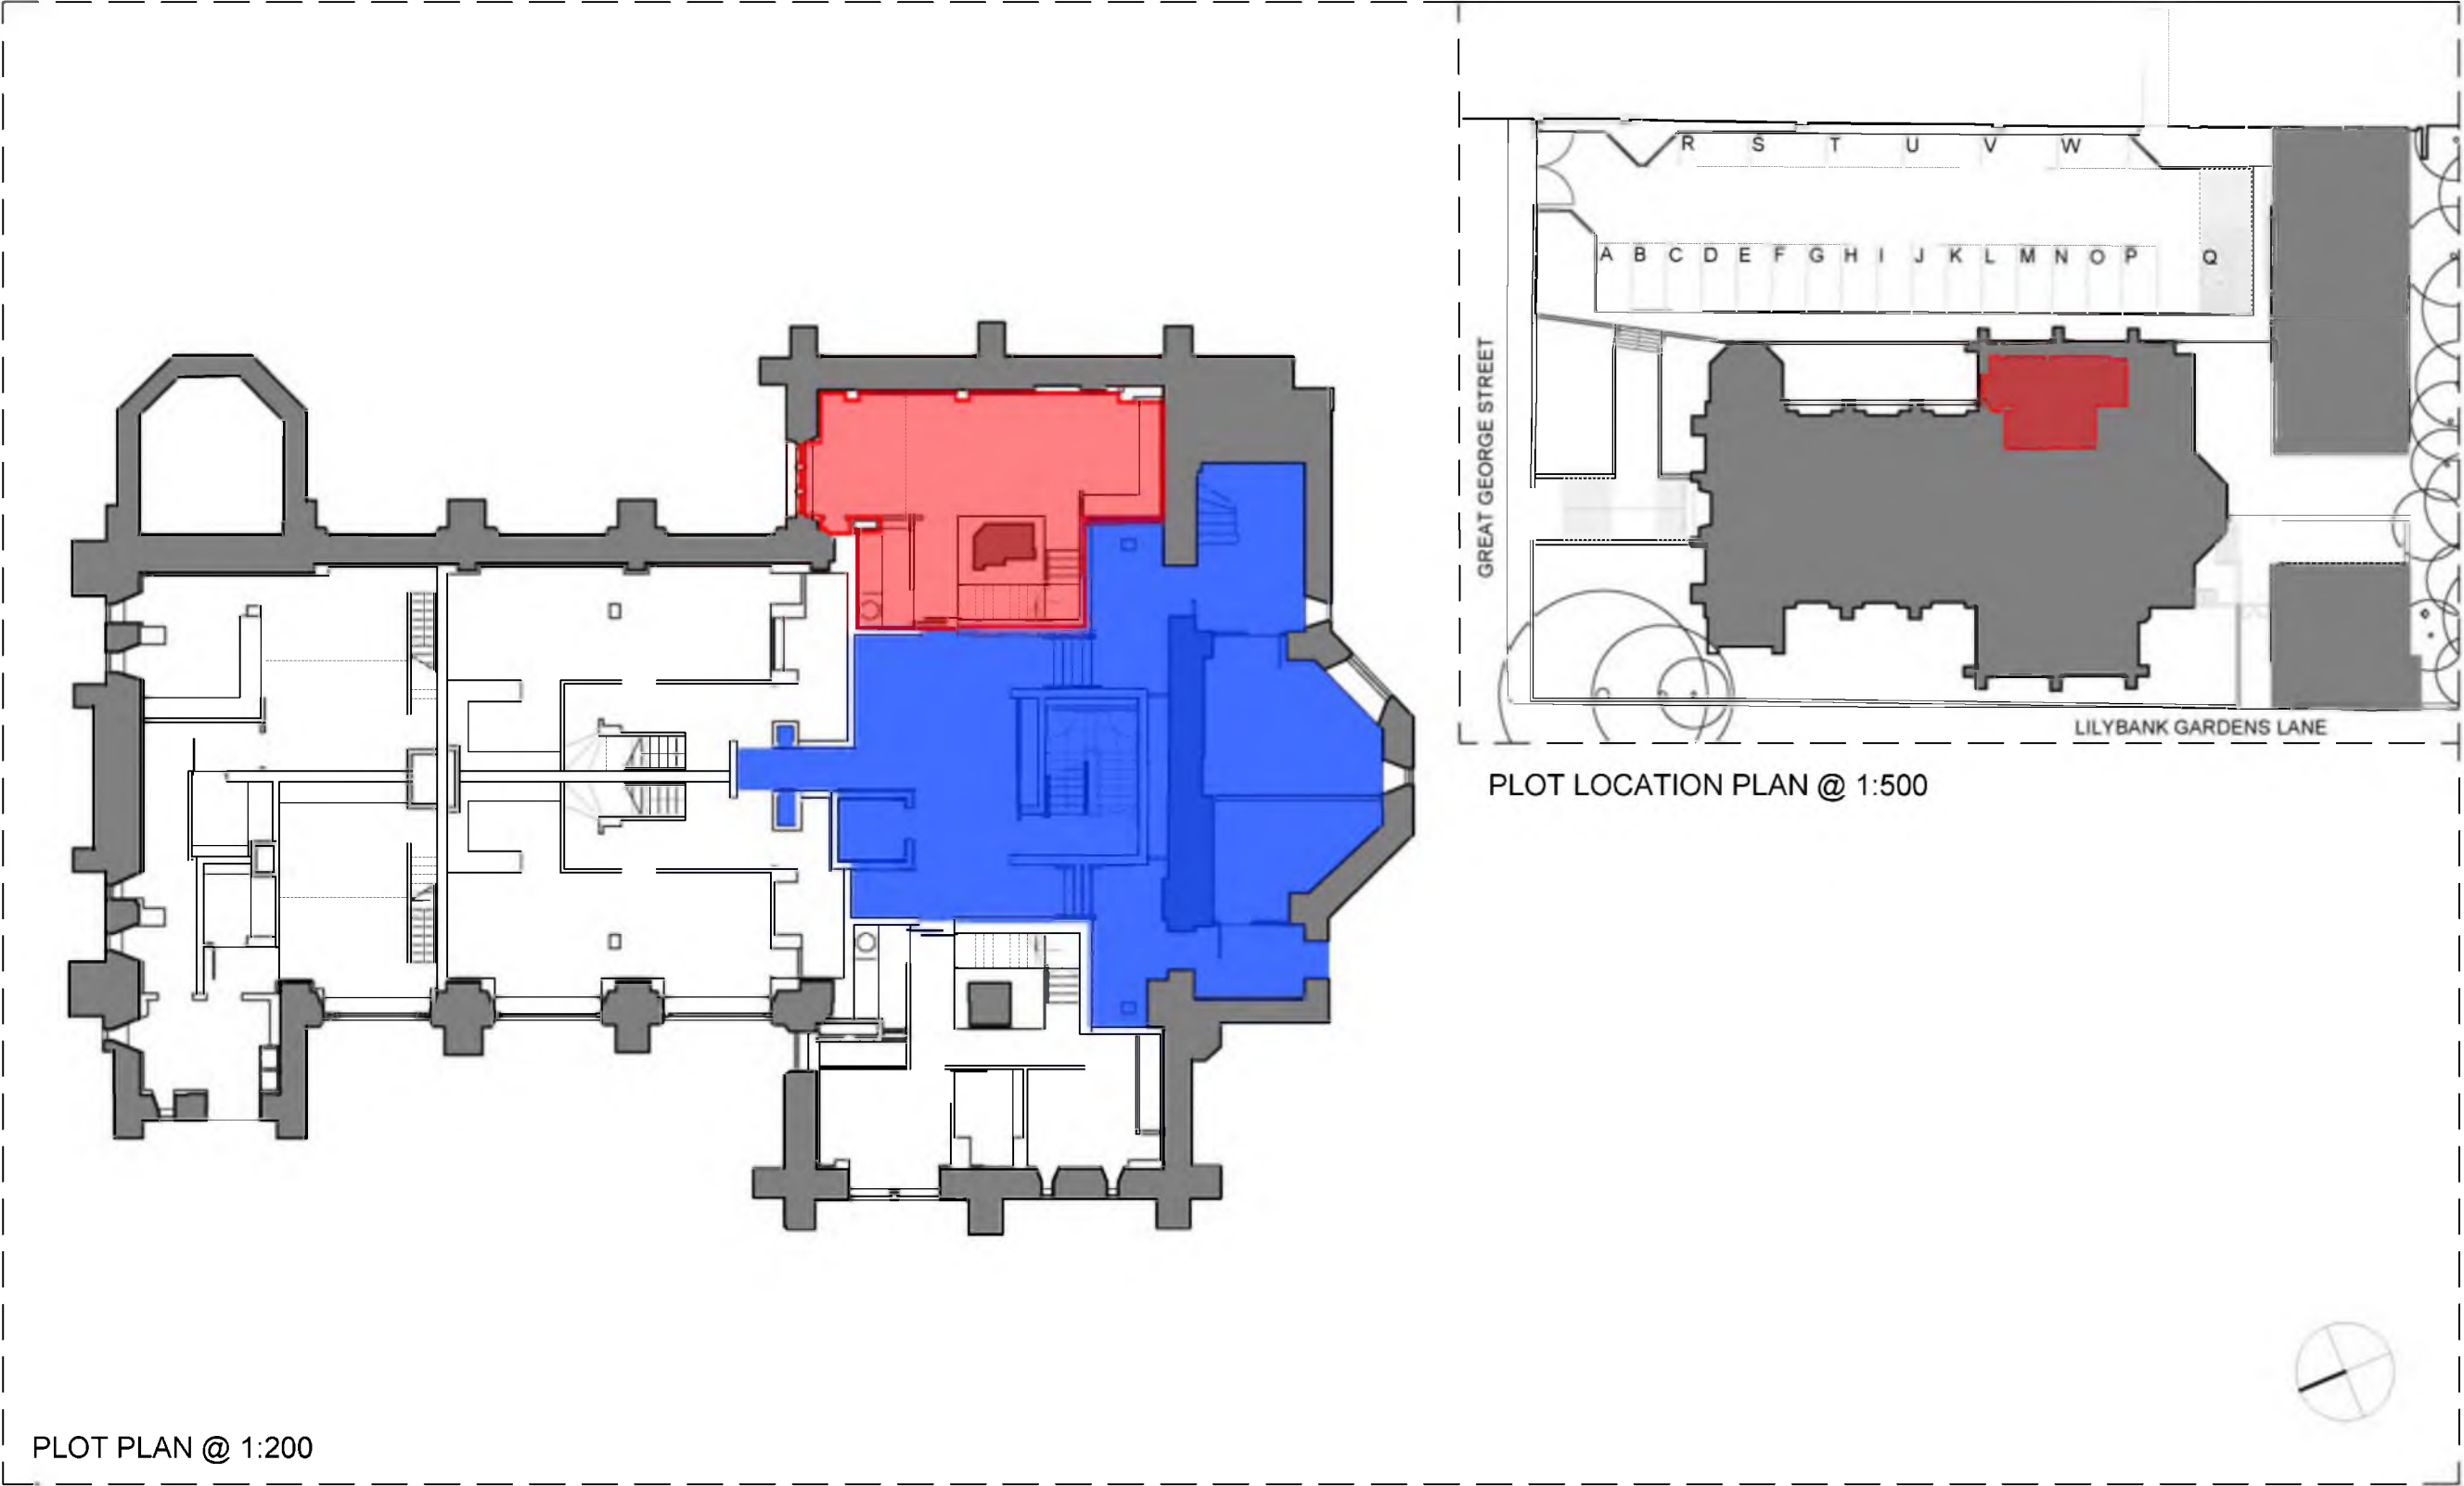

LEGEND:

- PLOT BOUNDARY
- INTERNAL COMMON SPACE

Refer to drawing TP000: Title Plan - Externals for areas in common ownership

REVISION NOTES:	
project no. 17002	
client RH CONTRACTS LTD	
drawing title TITLE PLAN: PLOT 05: LEVEL 00	
scale 1:200 / 1:500 @ A3	
date MAY 2018	




RIACH

PARTNERSHIP LTD.
ARCHITECTS
200 Bath Street,
Glasgow
G2 4HG



t - 0141 353 1230
f - 0141 332 6643
mail @riach.co.uk
www.riach.co.uk

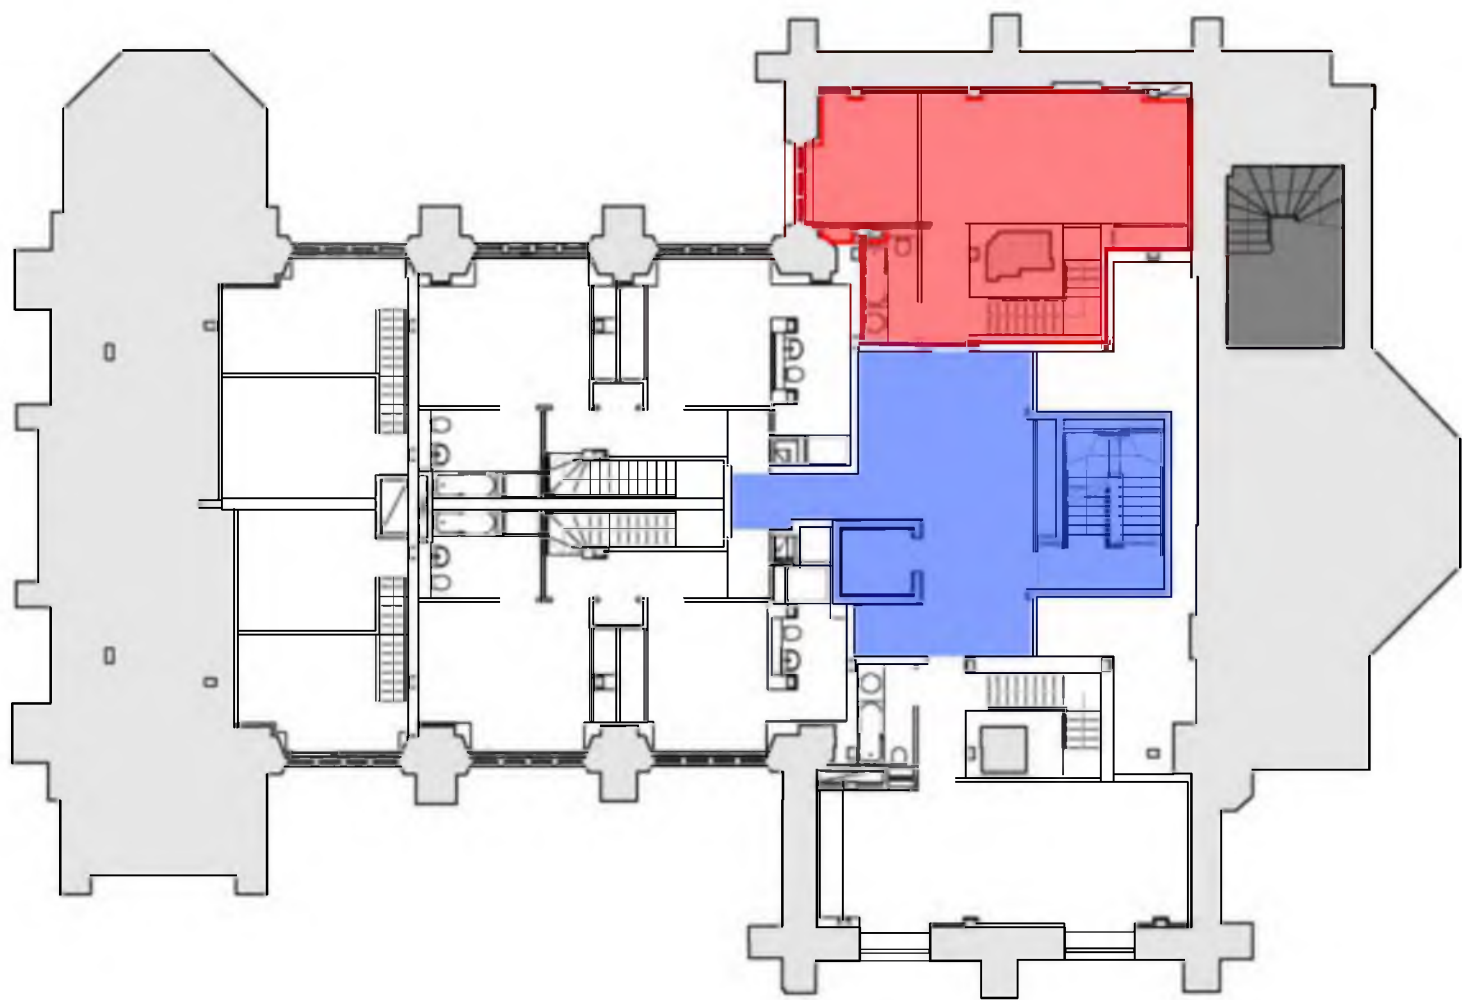TP005-A



PLOT PLAN @ 1:200

LEGEND:

-  PLOT BOUNDARY
-  INTERNAL COMMON SPACE

Refer to drawing TP000: Title Plan - Externals for areas in common ownership



PLOT LOCATION PLAN @ 1:500

REVISION NOTES:

project no.
17002

client
RH CONTRACTS LTD

drawing title
TITLE PLAN:
PLOT 05:
LEVEL 01

scale
1:200 / 1:500 @ A3


date
MAY 2018

RIACH

PARTNERSHIP LTD.
ARCHITECTS
200 Bath Street,
Glasgow
G2 4HG



t - 0141 353 1230
f - 0141 332 6643
mail @riach.co.uk
www.riach.co.uk

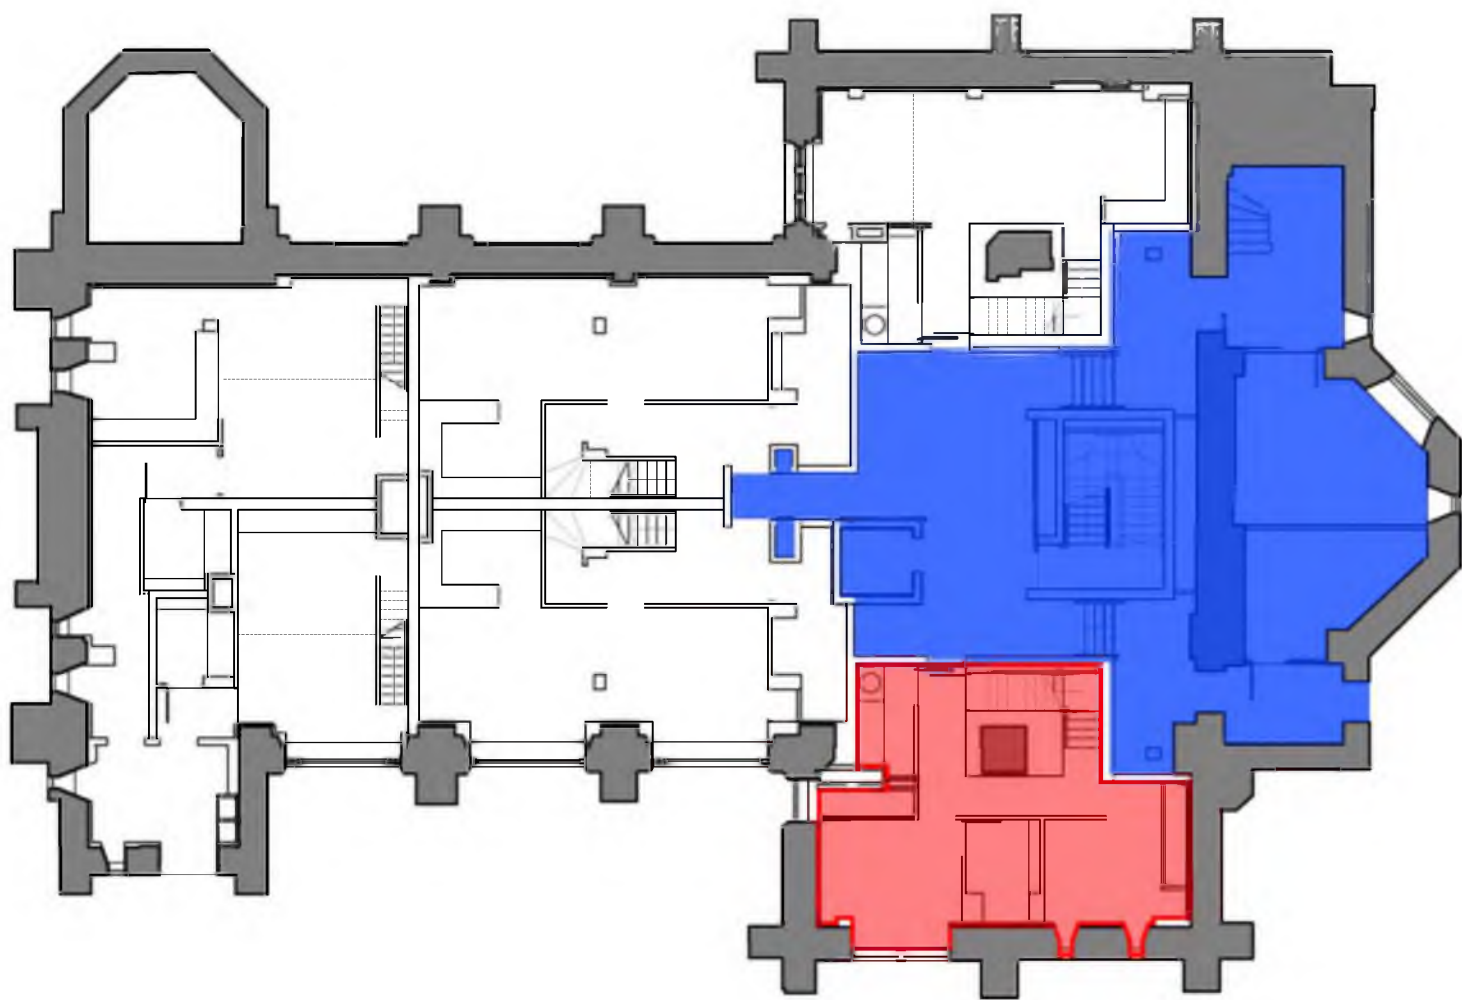TP005-B




PLOT PLAN @ 1:200

LEGEND:

-  PLOT BOUNDARY
-  INTERNAL COMMON SPACE

Refer to drawing TP000: Title Plan - Externals for areas in common ownership

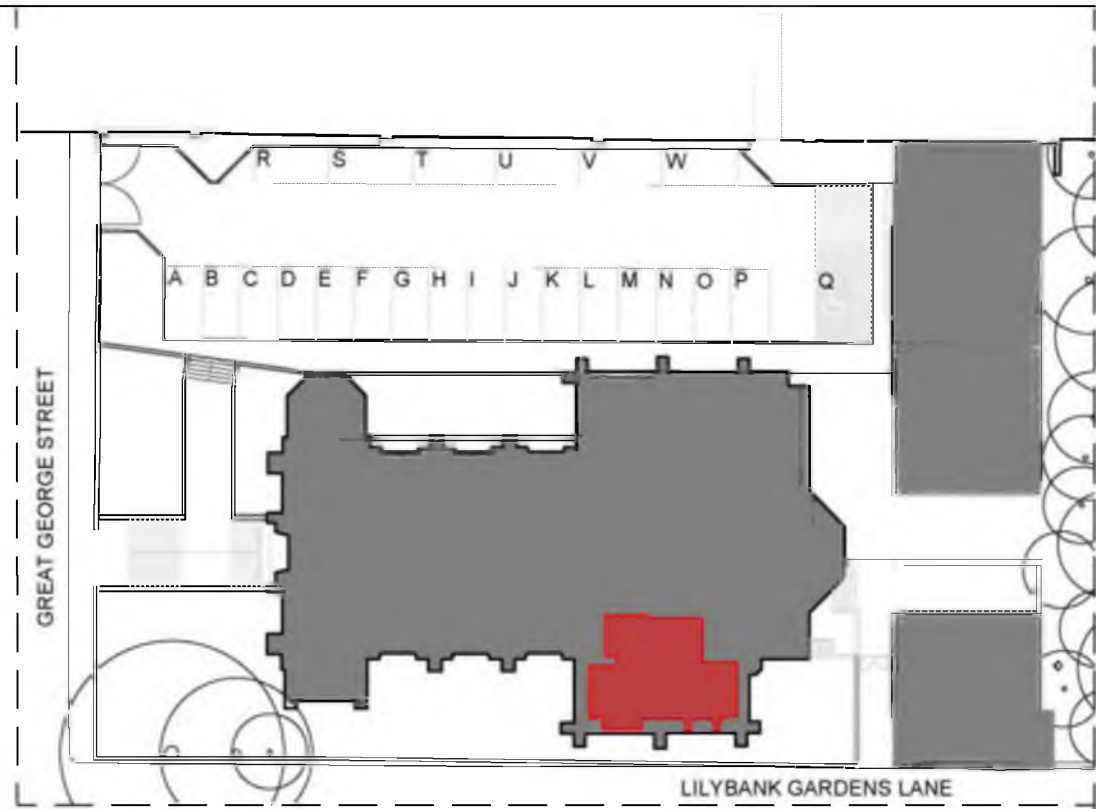

PLOT LOCATION PLAN @ 1:500

REVISION NOTES:

project no.
17002

client
RH CONTRACTS LTD

drawing title
TITLE PLAN:
PLOT 06:
LEVEL 00

scale
1:200 / 1:500 @ A3


date
MAY 2018

RIACH

PARTNERSHIP LTD.
ARCHITECTS
200 Bath Street,
Glasgow
G2 4HG

t - 0141 353 1230
f - 0141 332 6643
mail @riach.co.uk
www.riach.co.uk

TP006-A

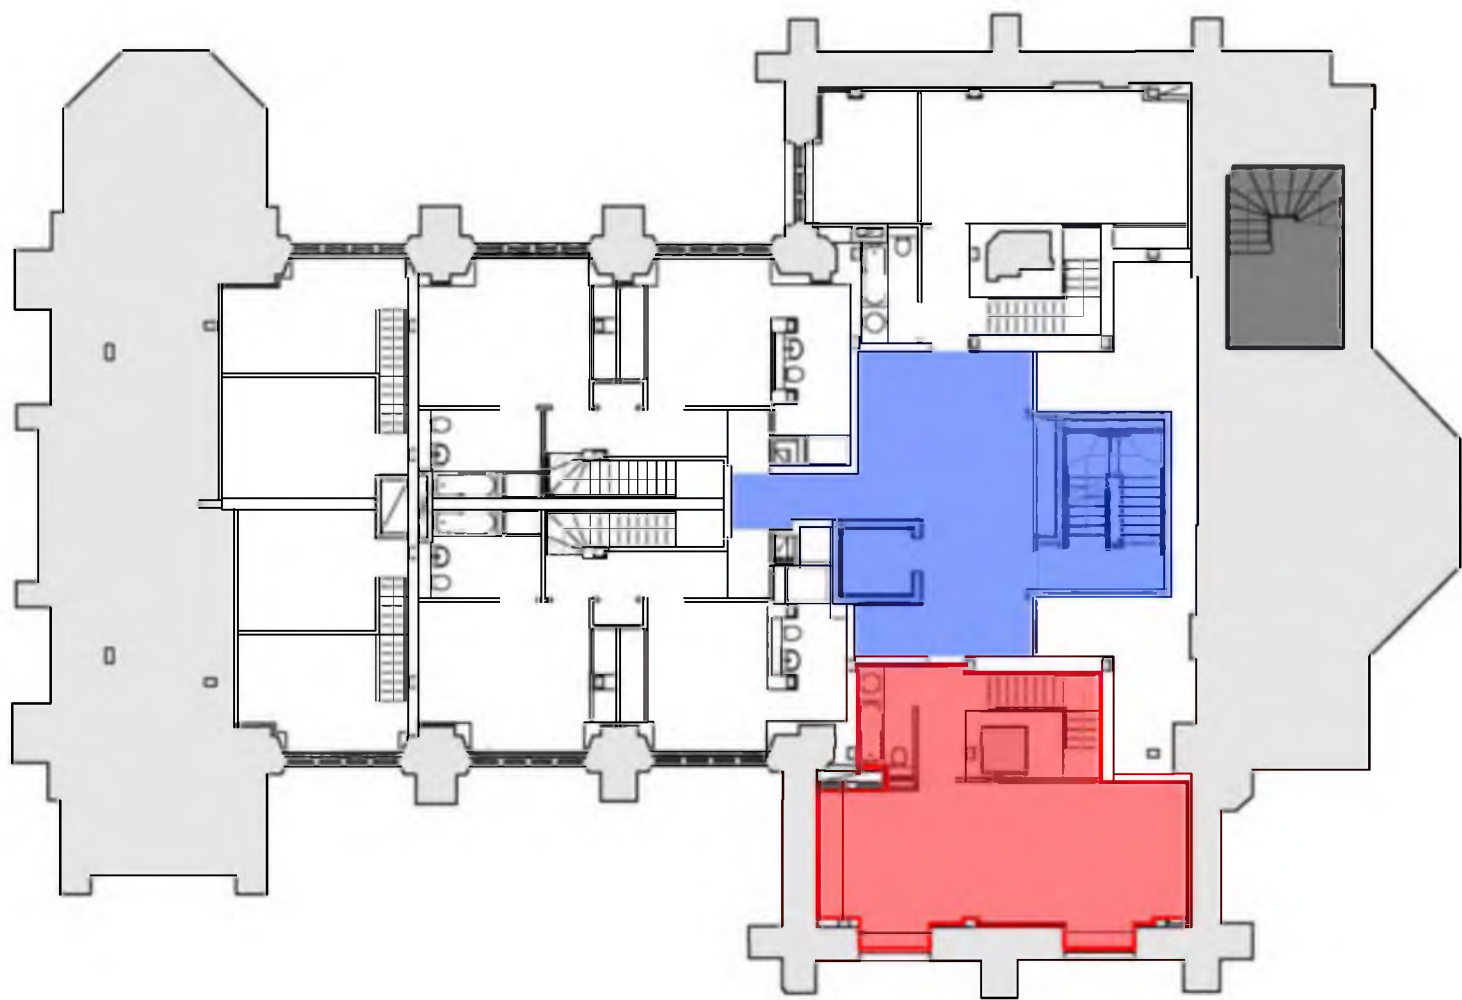


PLOT PLAN @ 1:200

LEGEND:

- PLOT BOUNDARY
- INTERNAL COMMON SPACE

Refer to drawing TP000: Title Plan - Externals for areas in common ownership

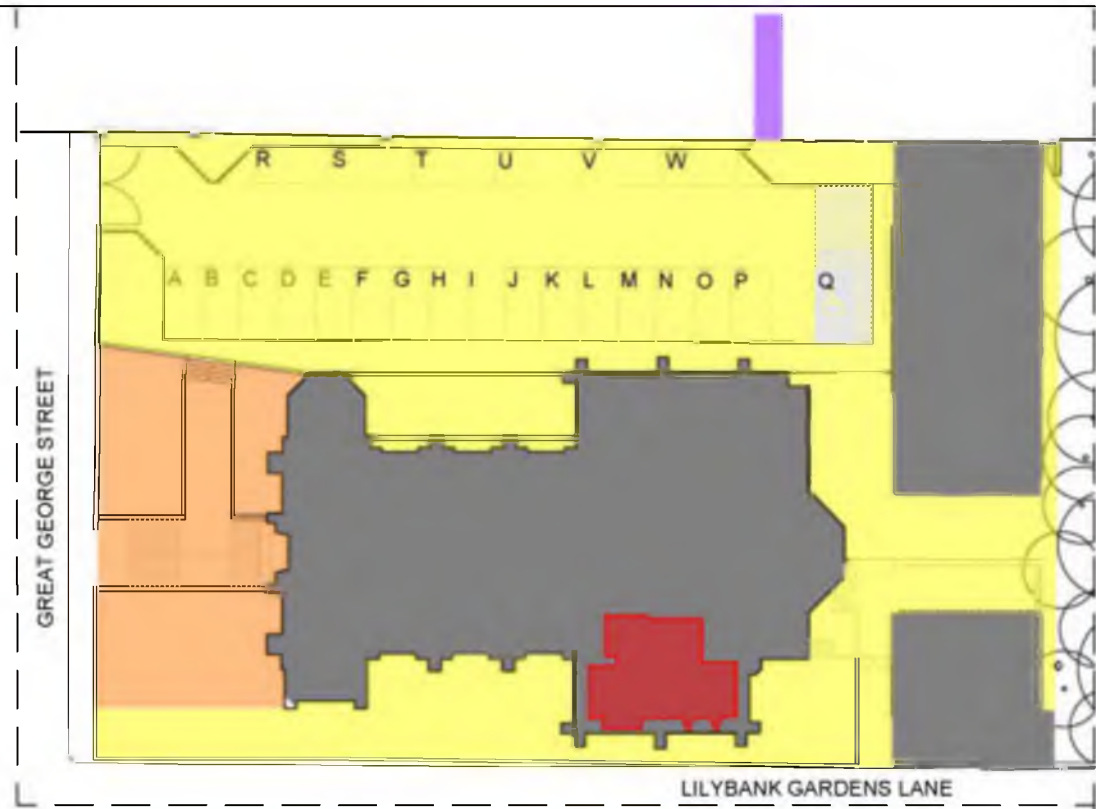

PLOT LOCATION PLAN @ 1:500

REVISION NOTES:

project no.
17002

client
RH CONTRACTS LTD

drawing title
TITLE PLAN:
PLOT 06:
LEVEL 01

scale
1:200 / 1:500 @ A3


date
MAY 2018

RIACH

PARTNERSHIP LTD.
ARCHITECTS
200 Bath Street,
Glasgow
G2 4HG

t - 0141 353 1230
f - 0141 332 6643
mail @riach.co.uk
www.riach.co.uk

TP006-B

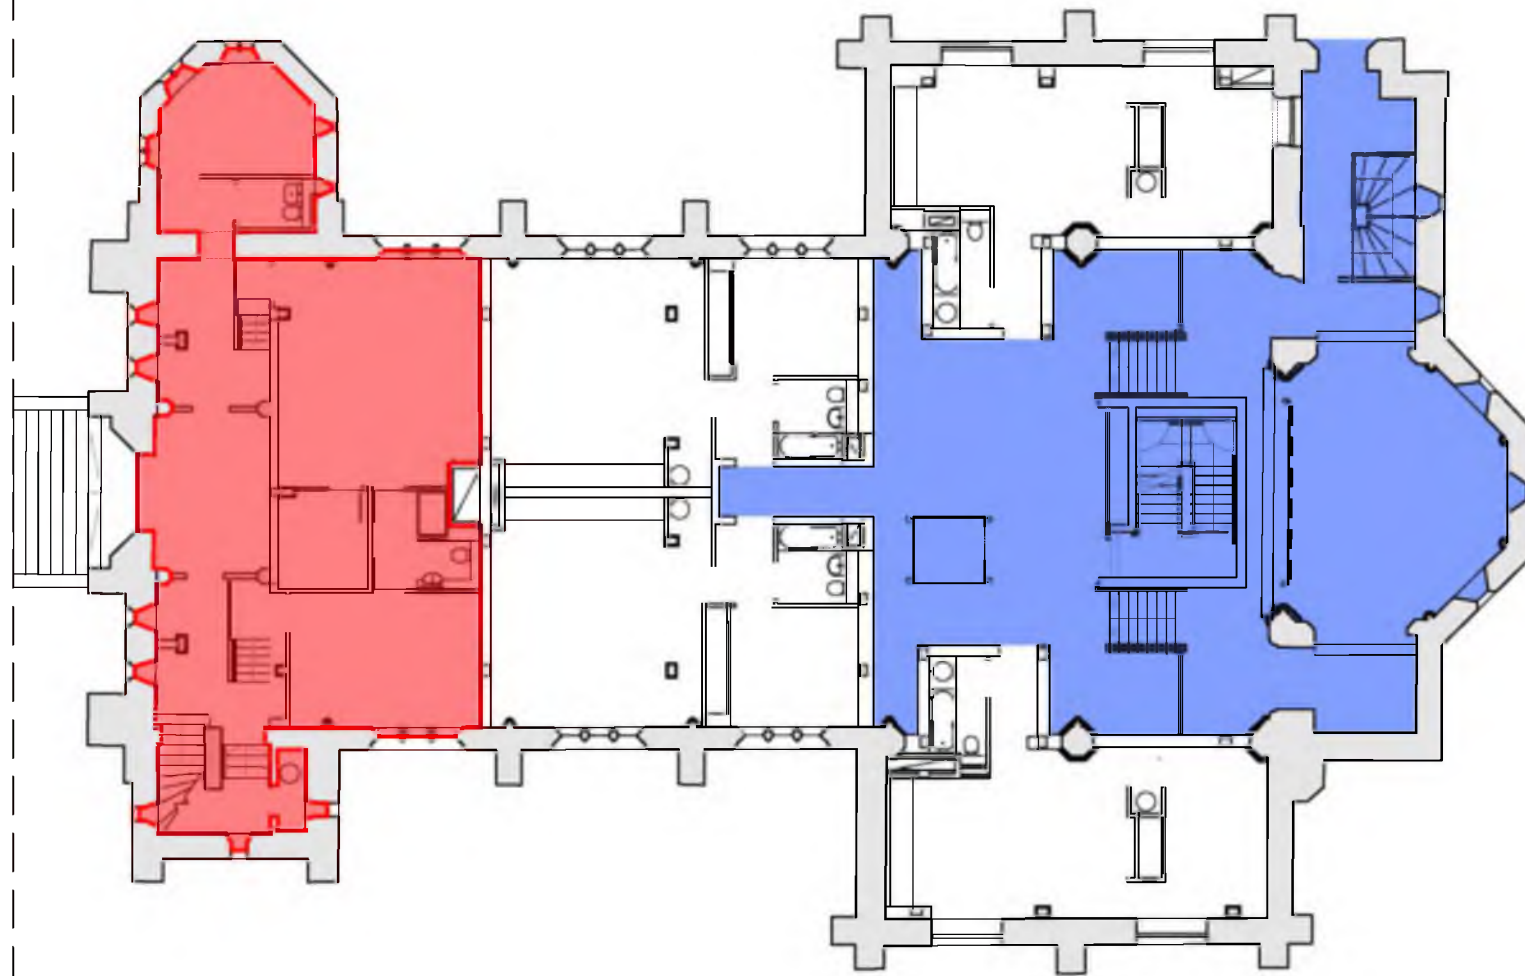

PLOT PLAN @ 1:200

LEGEND:

PLOT BOUNDARY

INTERNAL COMMON SPACE

Refer to drawing TP000: Title Plan - Externals for areas in common ownership



PLOT LOCATION PLAN @ 1:500

REVISION NOTES:

project no.
17002
client
RH CONTRACTS LTD


drawing title
TITLE PLAN:
PLOT 07:
LEVEL 02

scale
1:200 / 1:500 @ A3
date
MAY 2018

RIACH

PARTNERSHIP LTD.
ARCHITECTS
200 Bath Street,
Glasgow
G2 4HG
t - 0141 353 1230
f - 0141 332 6643
mail @riach.co.uk
www.riach.co.uk

TP007-A

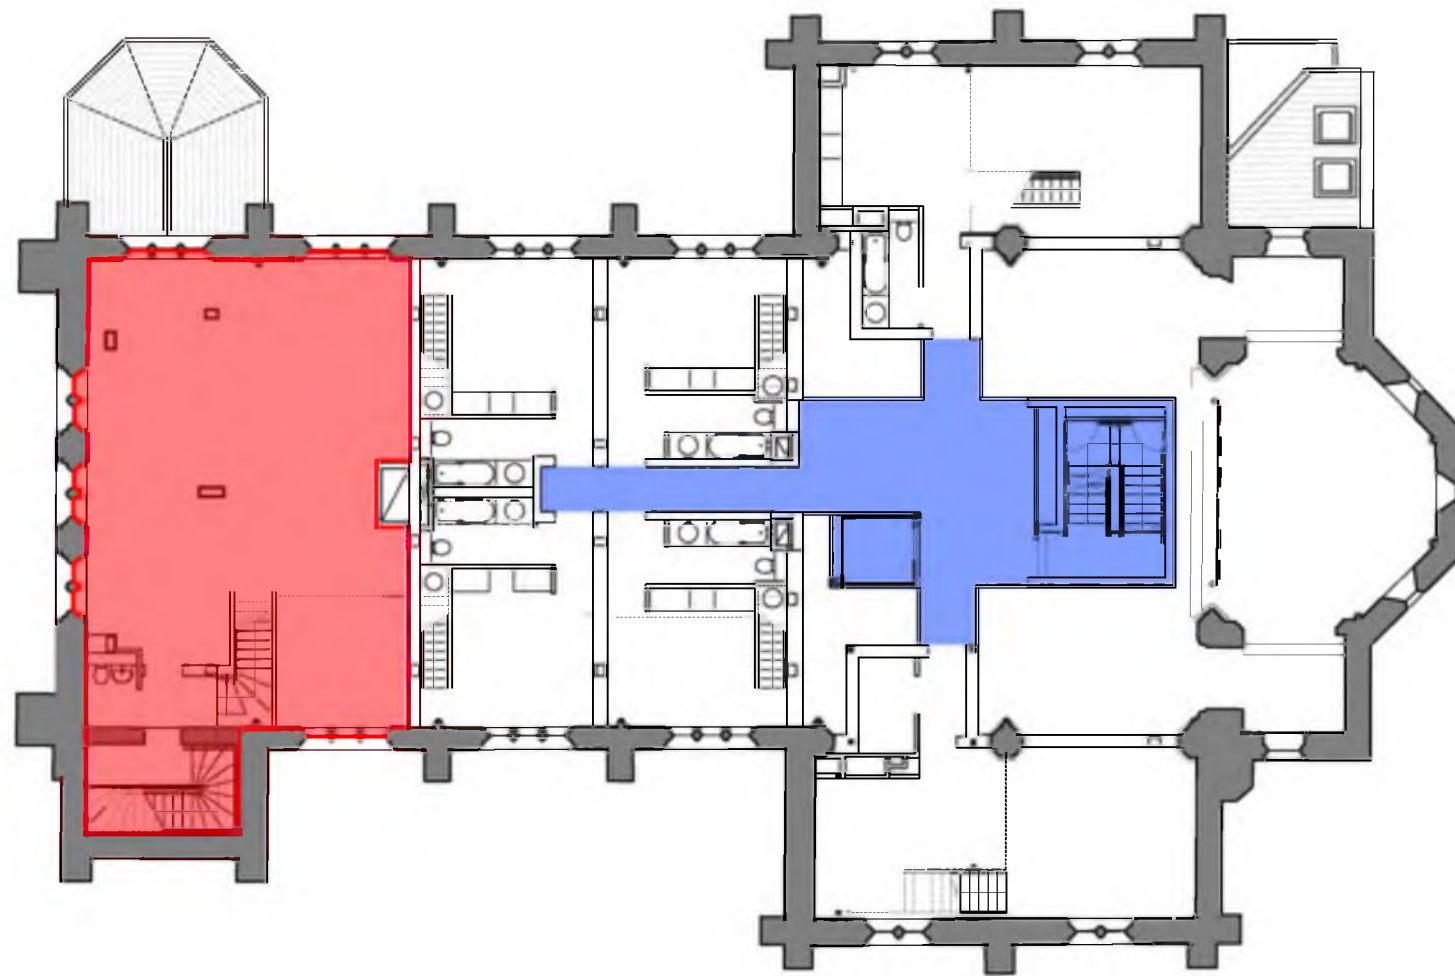

PLOT PLAN @ 1:200

LEGEND:

 PLOT BOUNDARY

 INTERNAL COMMON SPACE

Refer to drawing TP000: Title Plan - Externals for areas in common ownership



PLOT LOCATION PLAN @ 1:500

REVISION NOTES:

project no.
17002
client
RH CONTRACTS LTD

drawing title
TITLE PLAN:
PLOT 07:
LEVEL 03


scale
1:200 / 1:500 @ A3
date
MAY 2018

RIACH

PARTNERSHIP LTD.
ARCHITECTS
200 Bath Street,
Glasgow
G2 4HG

t - 0141 353 1230
f - 0141 332 6643
mail @riach.co.uk
www.riach.co.uk

TP007-B

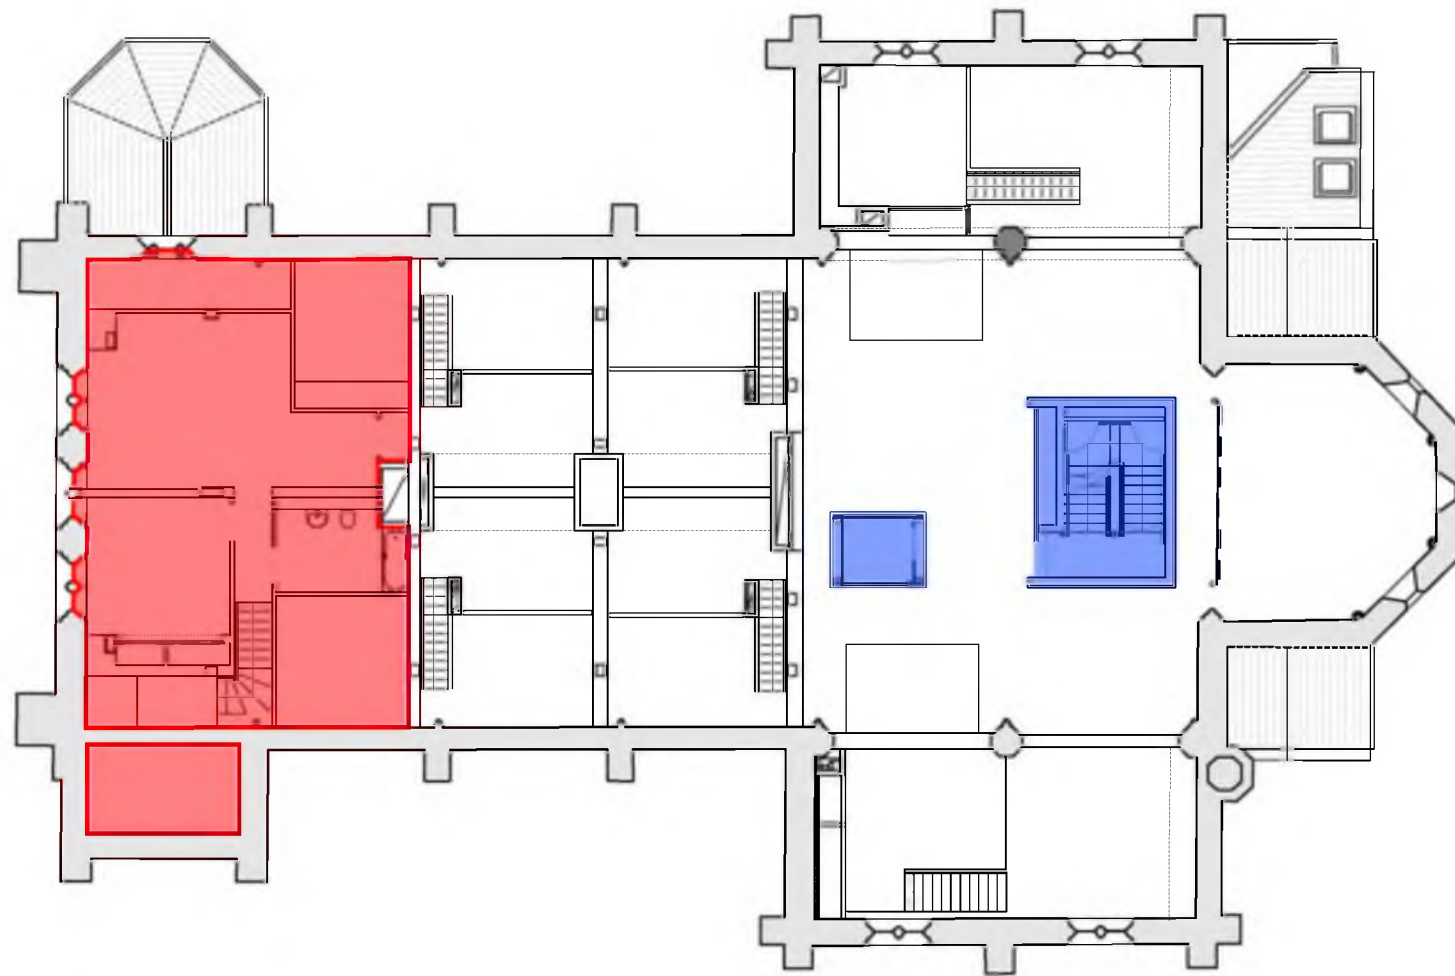

PLOT PLAN @ 1:200

LEGEND:

 PLOT BOUNDARY

 INTERNAL COMMON SPACE

Refer to drawing TP000: Title Plan - Externals for areas in common ownership



PLOT LOCATION PLAN @ 1:500

REVISION NOTES:

project no.
17002
client
RH CONTRACTS LTD

drawing title
TITLE PLAN:
PLOT 07:
LEVEL 04


scale
1:200 / 1:500 @ A3
date
MAY 2018

RIACH

PARTNERSHIP LTD.
ARCHITECTS
200 Bath Street,
Glasgow
G2 4HG

t - 0141 353 1230
f - 0141 332 6643
mail @riach.co.uk
www.riach.co.uk

TP007-C

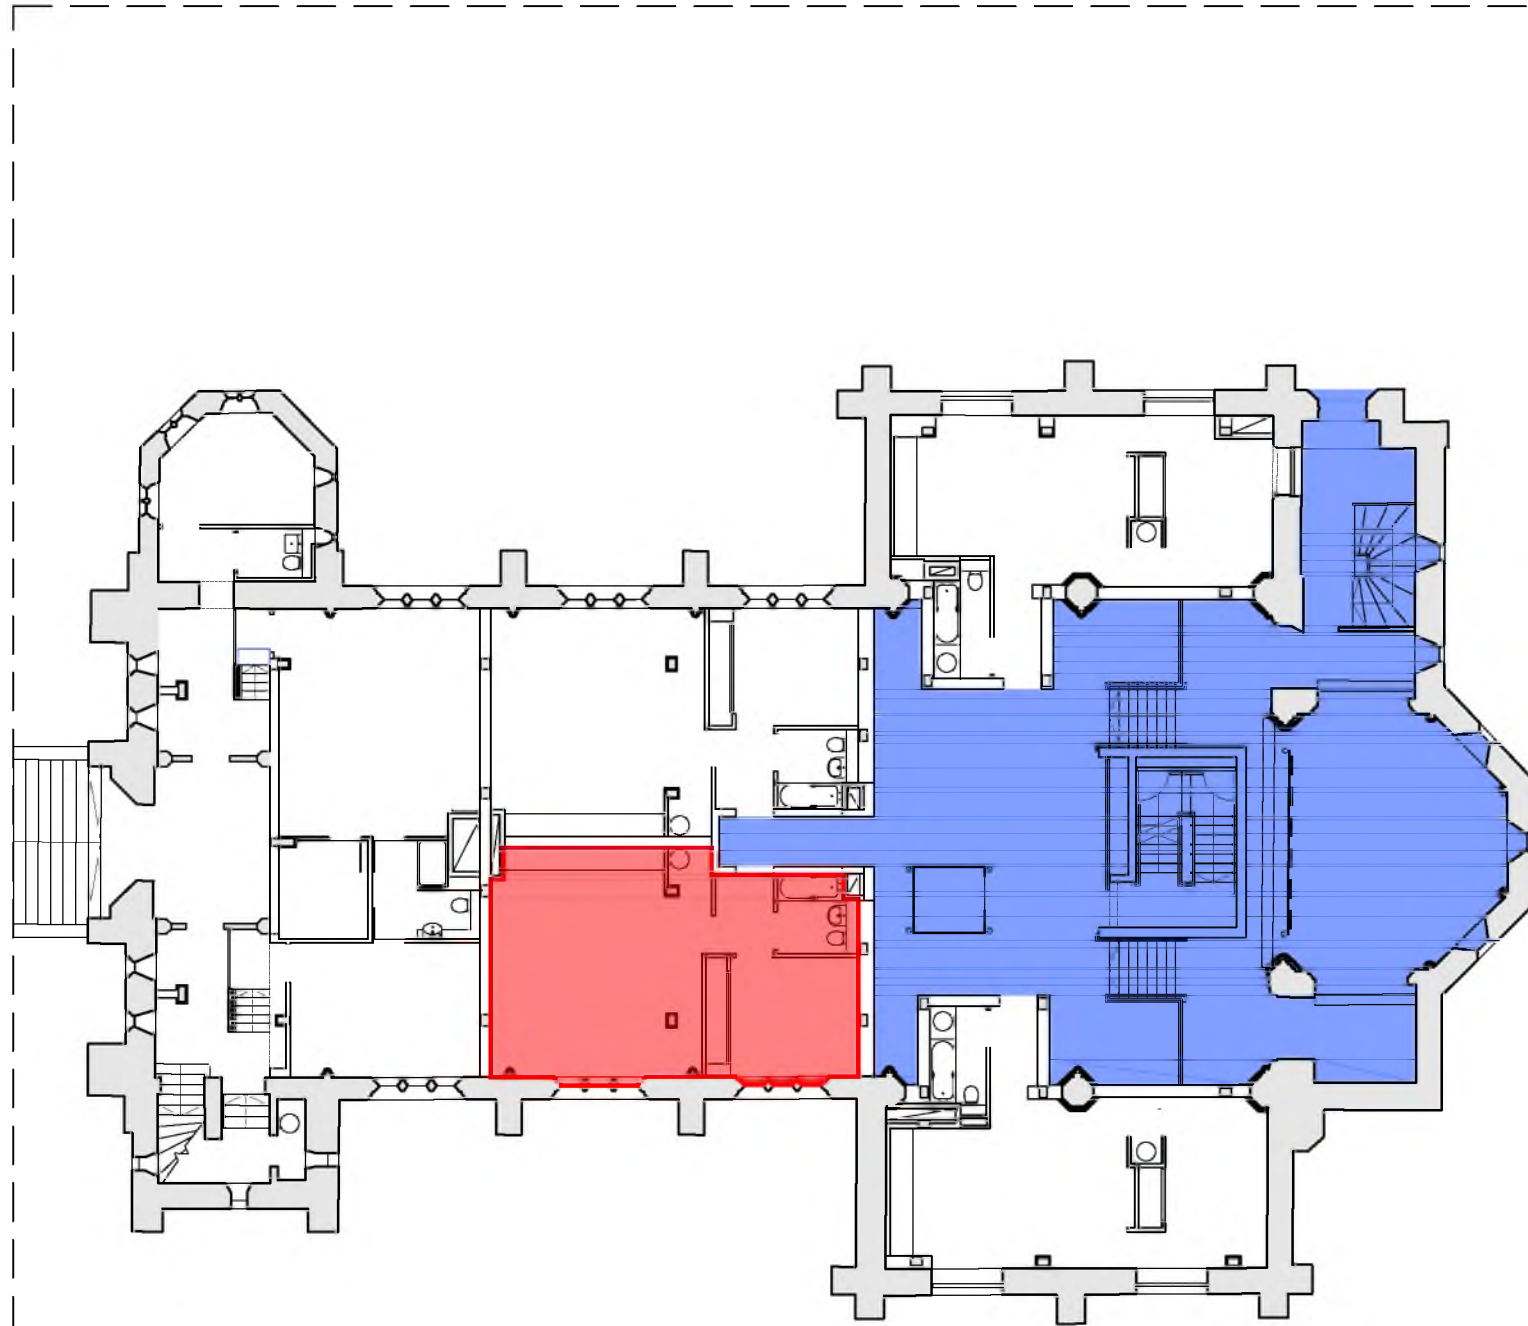


PLOT PLAN @ 1:200

LEGEND:


 PLOT BOUNDARY

 INTERNAL COMMON SPACE

Refer to drawing TP000: Title Plan - Externals for areas in common ownership

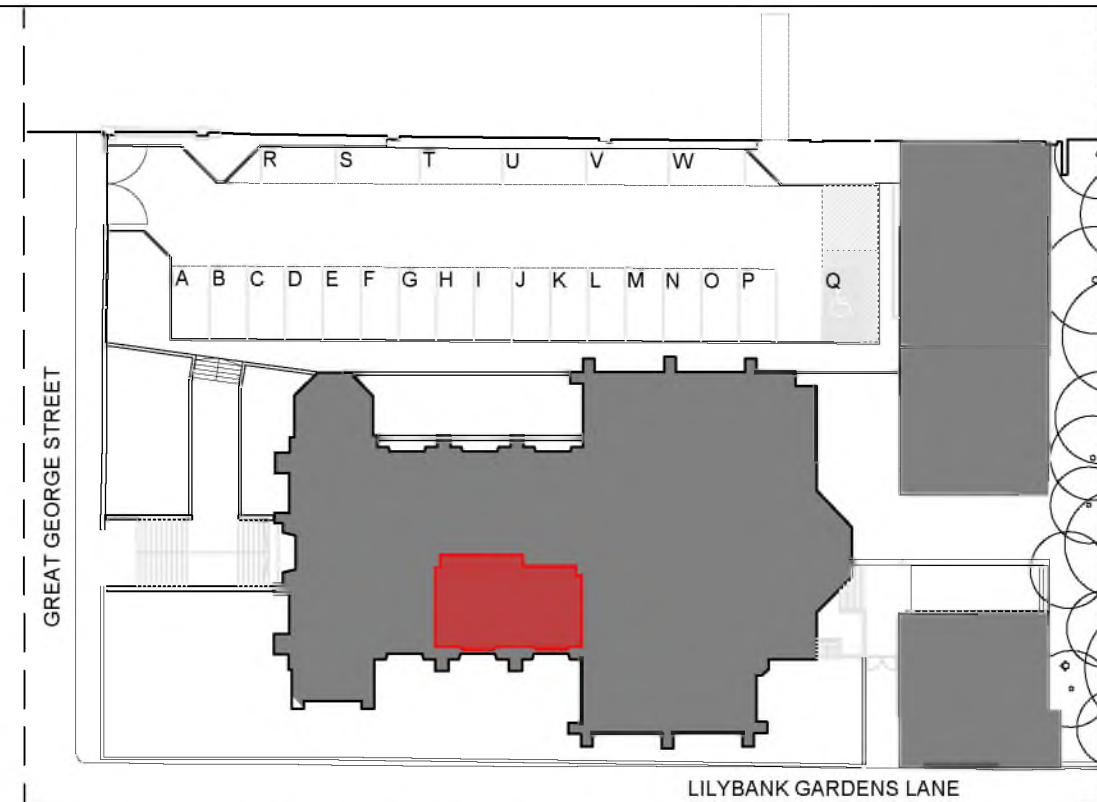

PLOT LOCATION PLAN @ 1:500

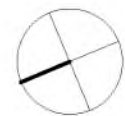

REVISION NOTES:

project no.
17002
client
RH CONTRACTS LTD

drawing title
TITLE PLAN:
PLOT 09:
LEVEL 02


scale
1:200 / 1:500 @ A3
date
MAY 2018

RIACH

PARTNERSHIP LTD.
ARCHITECTS
200 Bath Street,
Glasgow
G2 4HG

t - 0141 353 1230
f - 0141 332 6643
mail @riach.co.uk
www.riach.co.uk

TP009-A

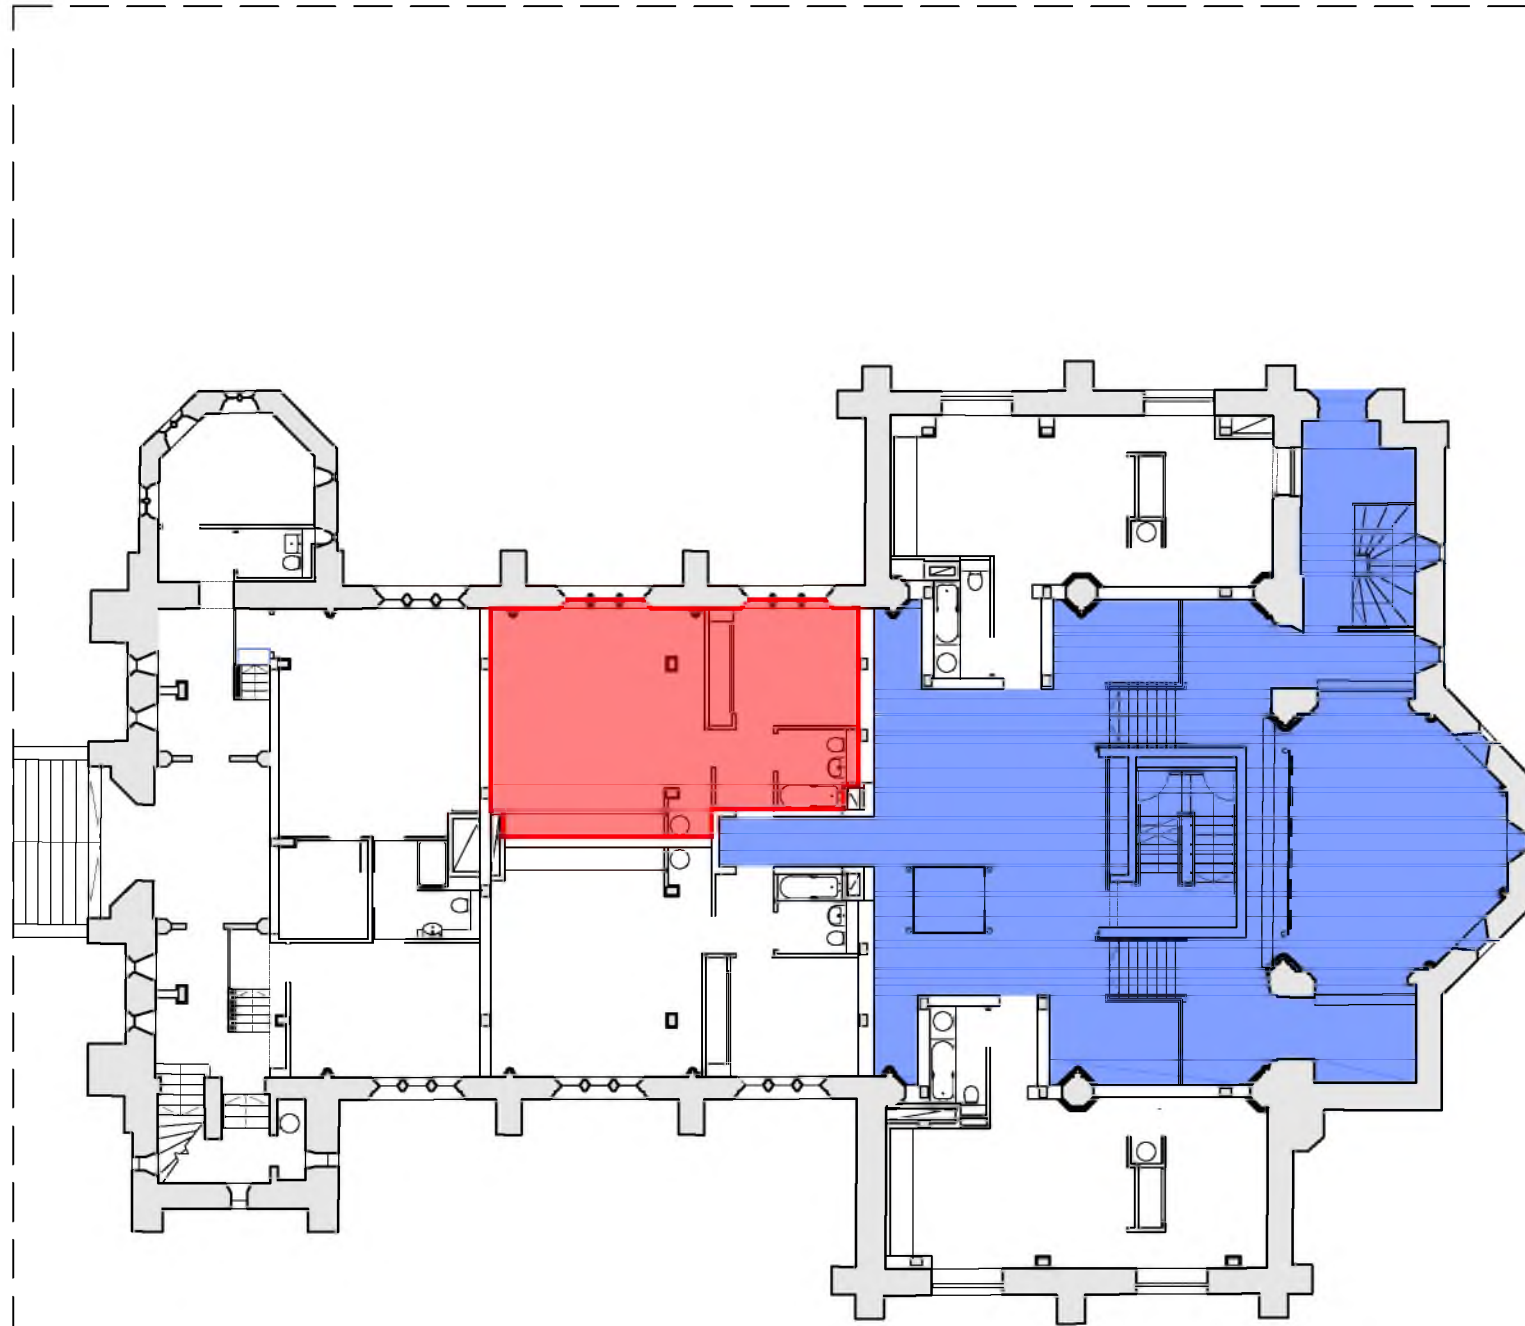


PLOT PLAN @ 1:200

LEGEND:

 PLOT BOUNDARY

 INTERNAL COMMON SPACE

Refer to drawing TP000: Title Plan - Externals for areas in common ownership

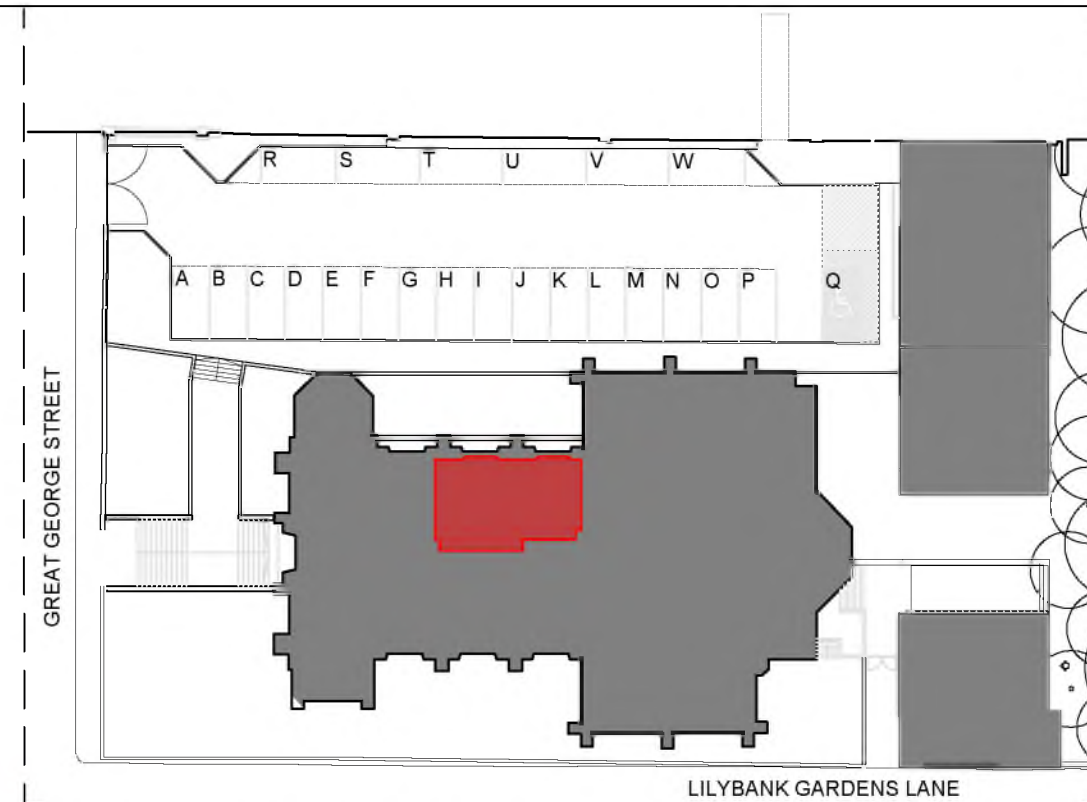

PLOT LOCATION PLAN @ 1:500

REVISION NOTES:

project no.
17002
client
RH CONTRACTS LTD

drawing title
TITLE PLAN:
PLOT 10:
LEVEL 02


scale
1:200 / 1:500 @ A3
date
MAY 2018

RIACH

PARTNERSHIP LTD.
ARCHITECTS
200 Bath Street,
Glasgow
G2 4HG

t - 0141 353 1230
f - 0141 332 6643
mail @riach.co.uk
www.riach.co.uk

TP010-A

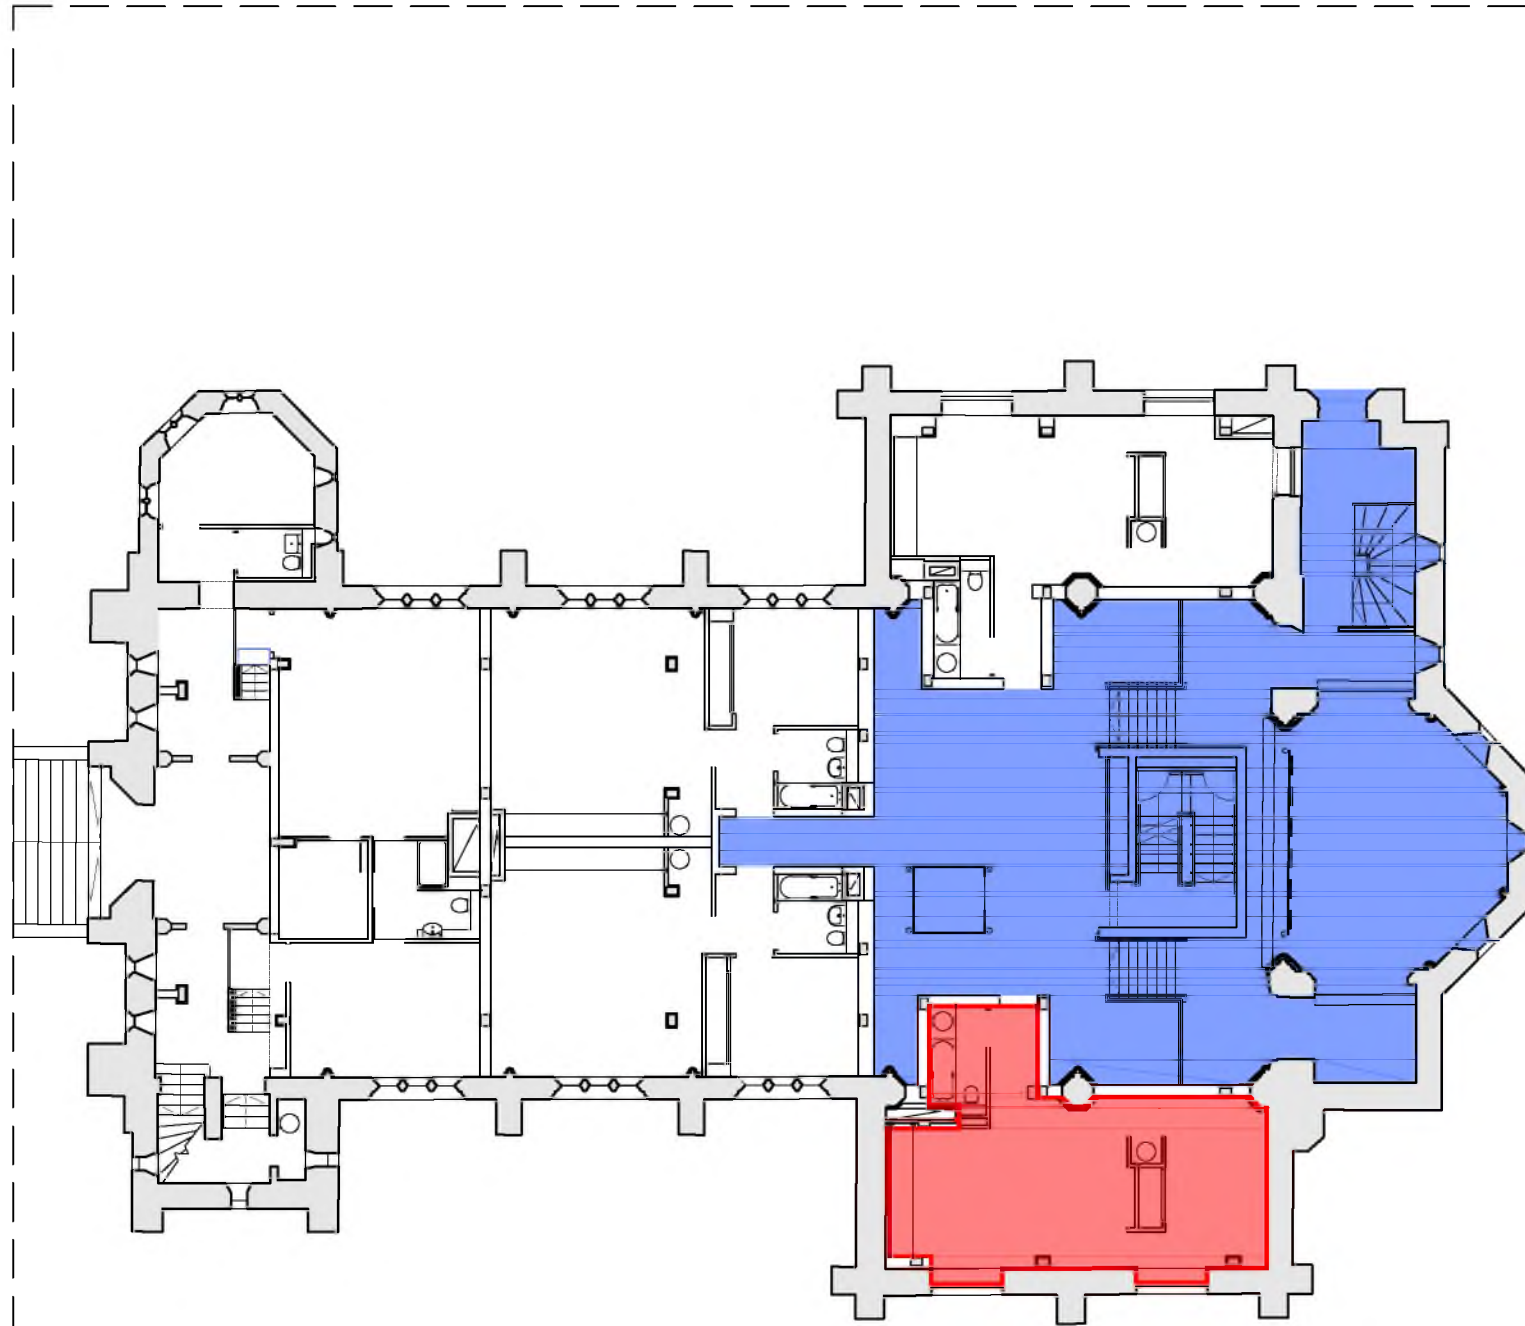


PLOT PLAN @ 1:200

LEGEND:


PLOT BOUNDARY

INTERNAL COMMON SPACE

Refer to drawing TP000: Title Plan - Externals for areas in common ownership

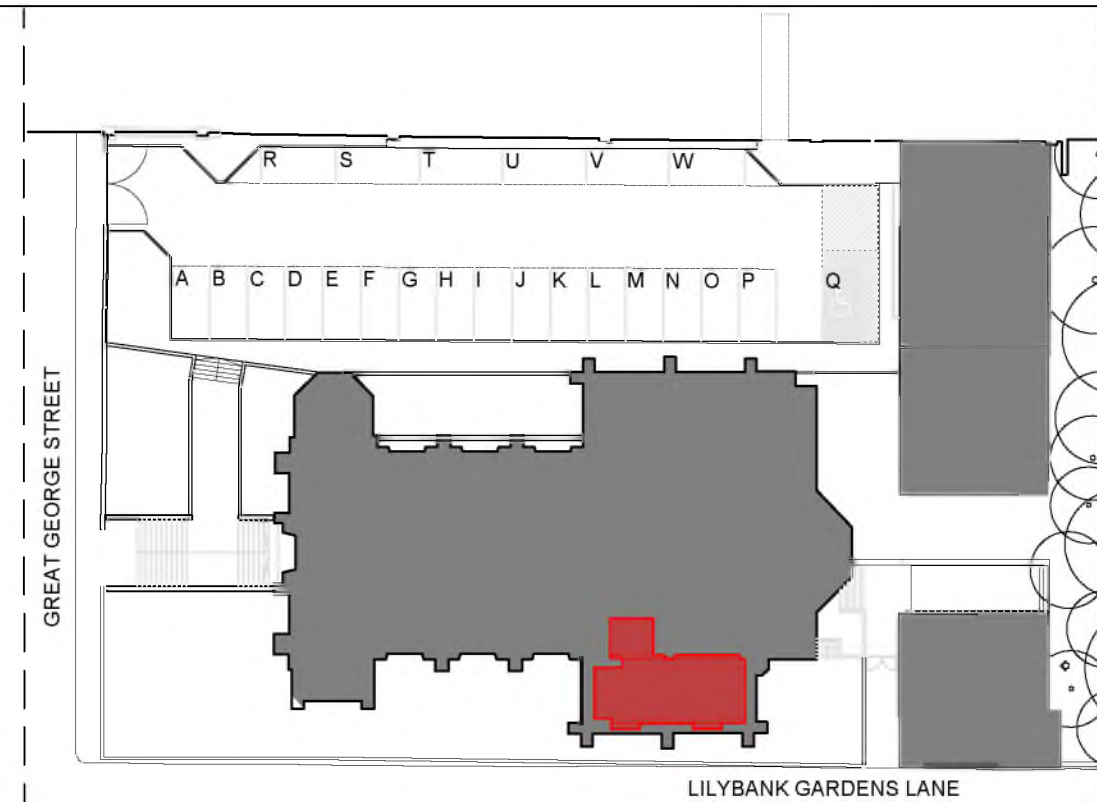

PLOT LOCATION PLAN @ 1:500

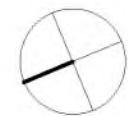

REVISION NOTES:

project no.
17002
client
RH CONTRACTS LTD

drawing title
TITLE PLAN:
PLOT 11:
LEVEL 02


scale
1:200 / 1:500 @ A3
date
MAY 2018

RIACH

PARTNERSHIP LTD.
ARCHITECTS
200 Bath Street,
Glasgow
G2 4HG

t - 0141 353 1230
f - 0141 332 6643
mail @riach.co.uk
www.riach.co.uk

TP011-A

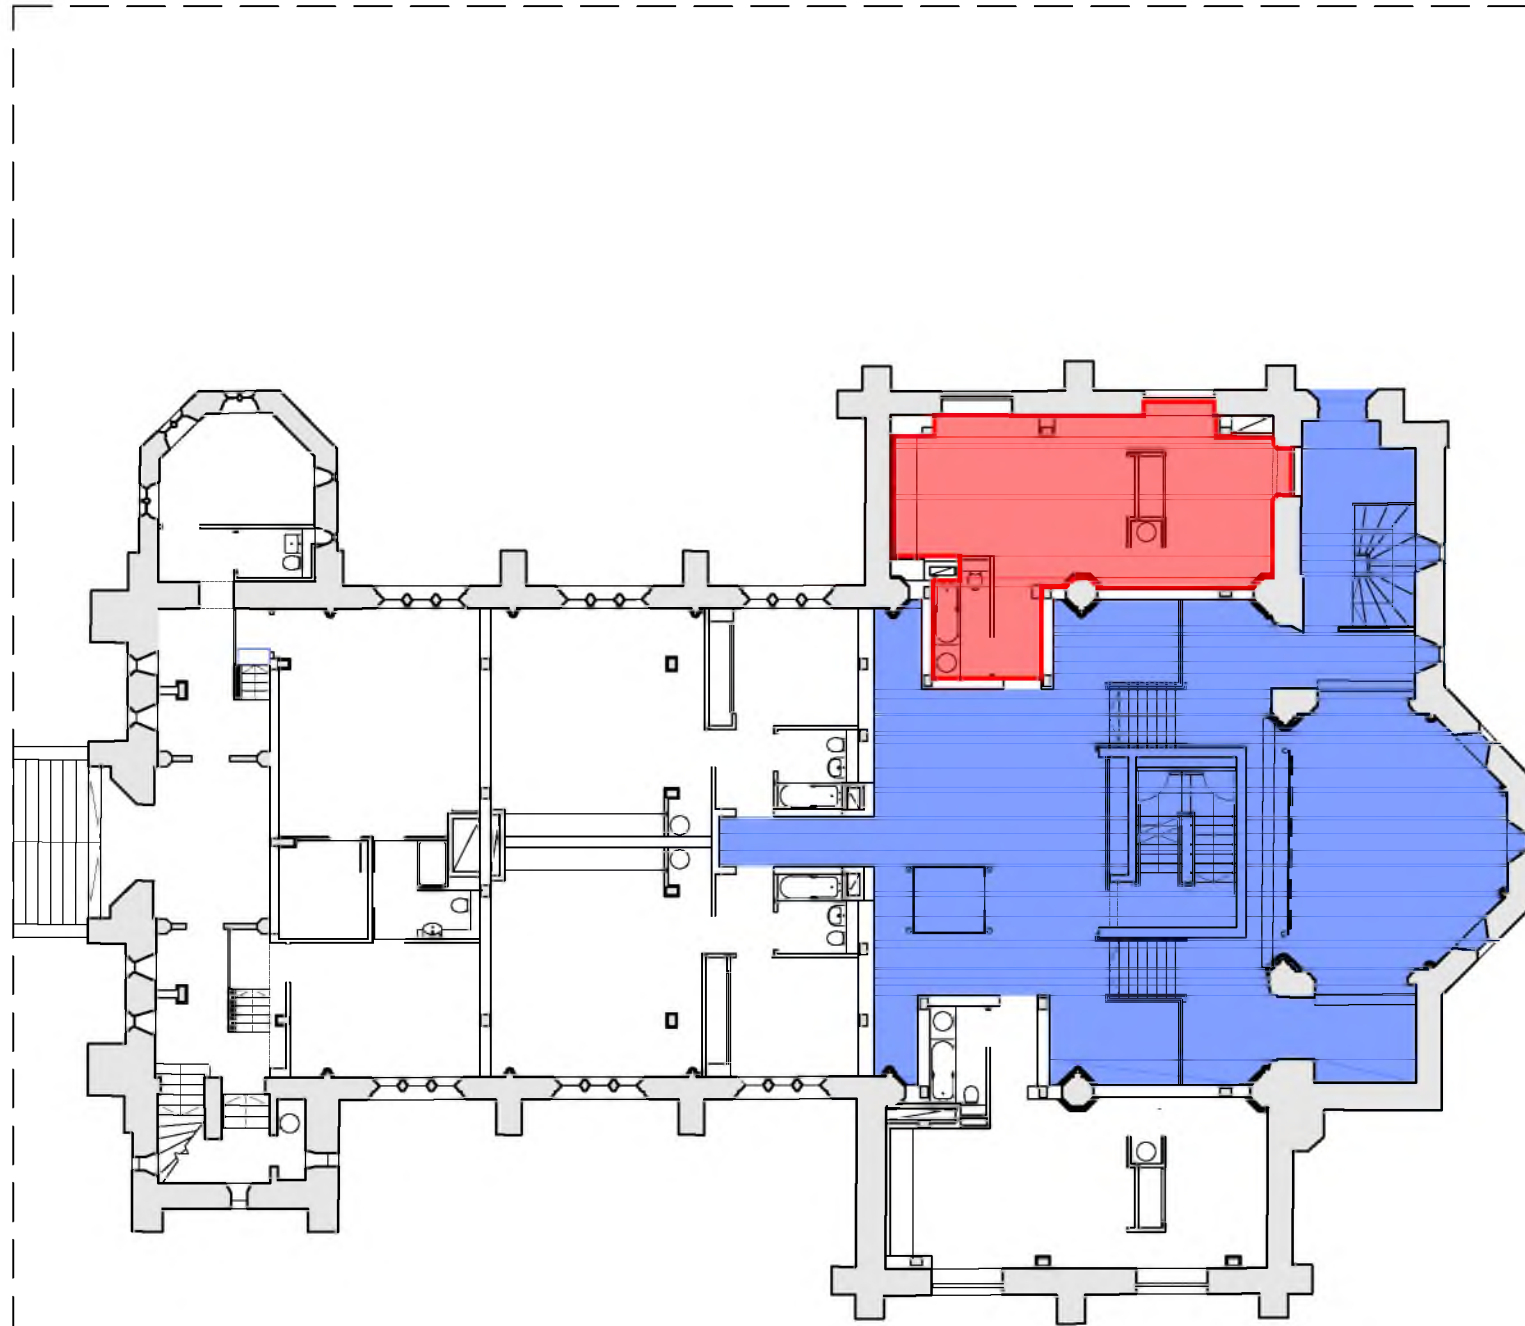


PLOT PLAN @ 1:200

LEGEND:


PLOT BOUNDARY

INTERNAL COMMON SPACE

Refer to drawing TP000: Title Plan - Externals for areas in common ownership

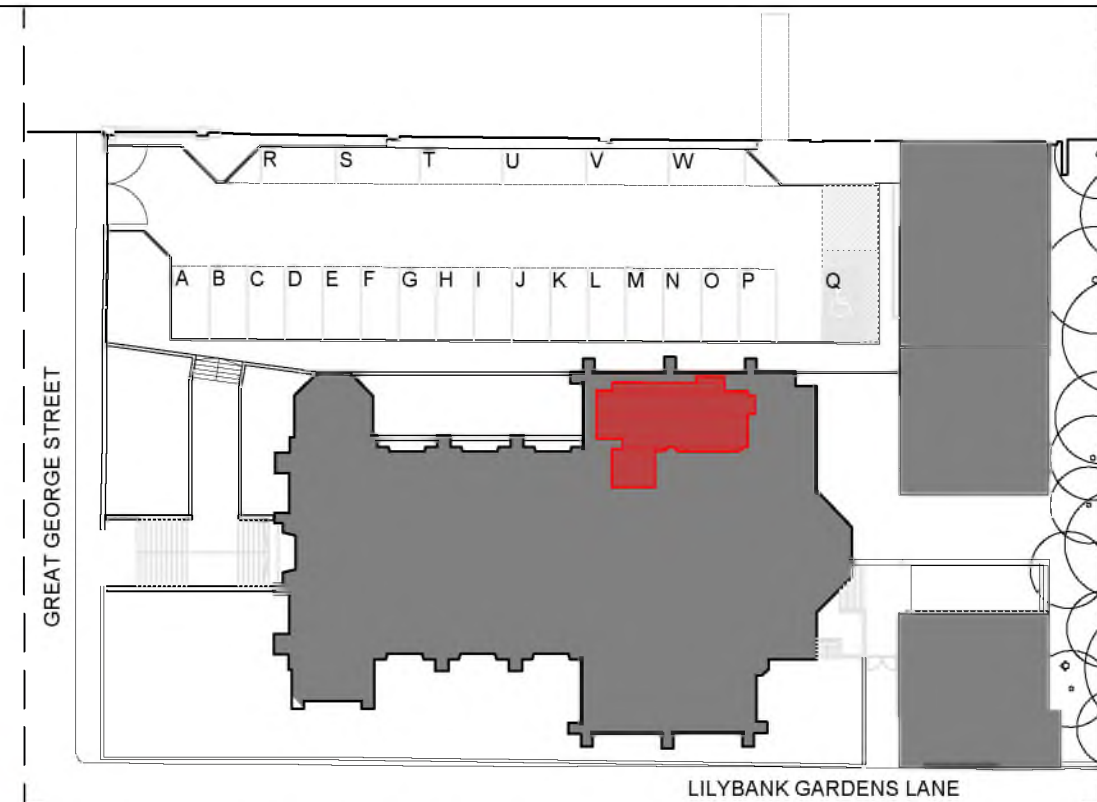

PLOT LOCATION PLAN @ 1:500

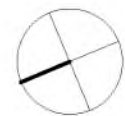

REVISION NOTES:

project no.
17002
client
RH CONTRACTS LTD

drawing title
TITLE PLAN:
PLOT 12:
LEVEL 02


scale
1:200 / 1:500 @ A3
date
MAY 2018

RIACH

PARTNERSHIP LTD.
ARCHITECTS
200 Bath Street,
Glasgow
G2 4HG

t - 0141 353 1230
f - 0141 332 6643
mail @riach.co.uk
www.riach.co.uk

TP012-A

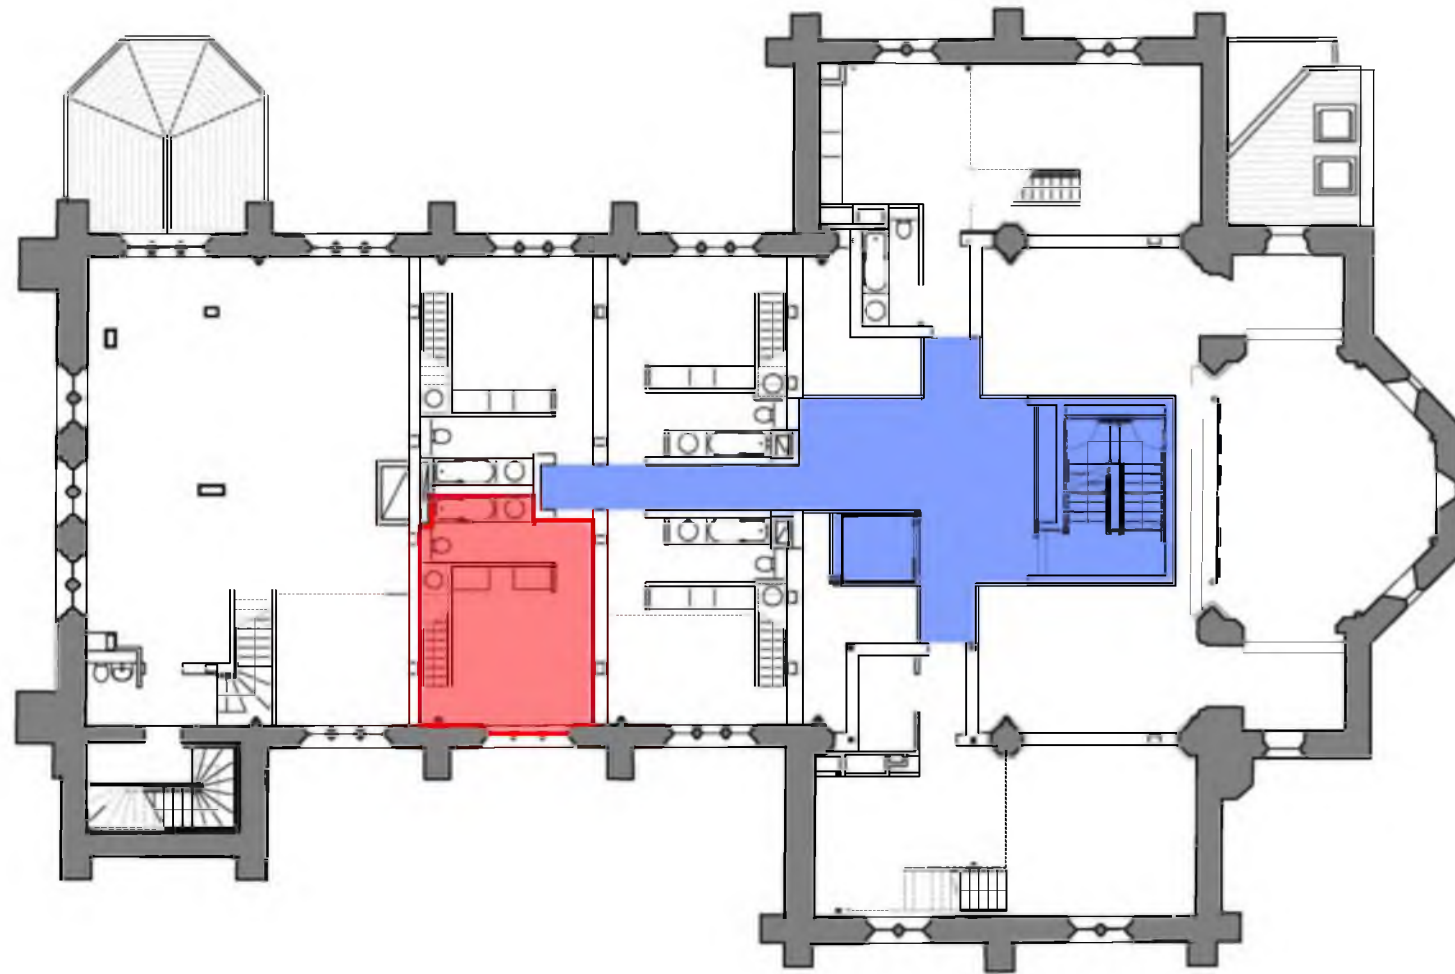

PLOT PLAN @ 1:200

LEGEND:

PLOT BOUNDARY

INTERNAL COMMON SPACE

Refer to drawing TP000: Title Plan - Externals for areas in common ownership



PLOT LOCATION PLAN @ 1:500

REVISION NOTES:

project no.
17002
client
RH CONTRACTS LTD

drawing title
TITLE PLAN:
PLOT 13:
LEVEL 03


scale
1:200 / 1:500 @ A3
date
MAY 2018

RIACH

PARTNERSHIP LTD.
ARCHITECTS
200 Bath Street,
Glasgow
G2 4HG

t - 0141 353 1230
f - 0141 332 6643
mail @riach.co.uk
www.riach.co.uk

TP013-A

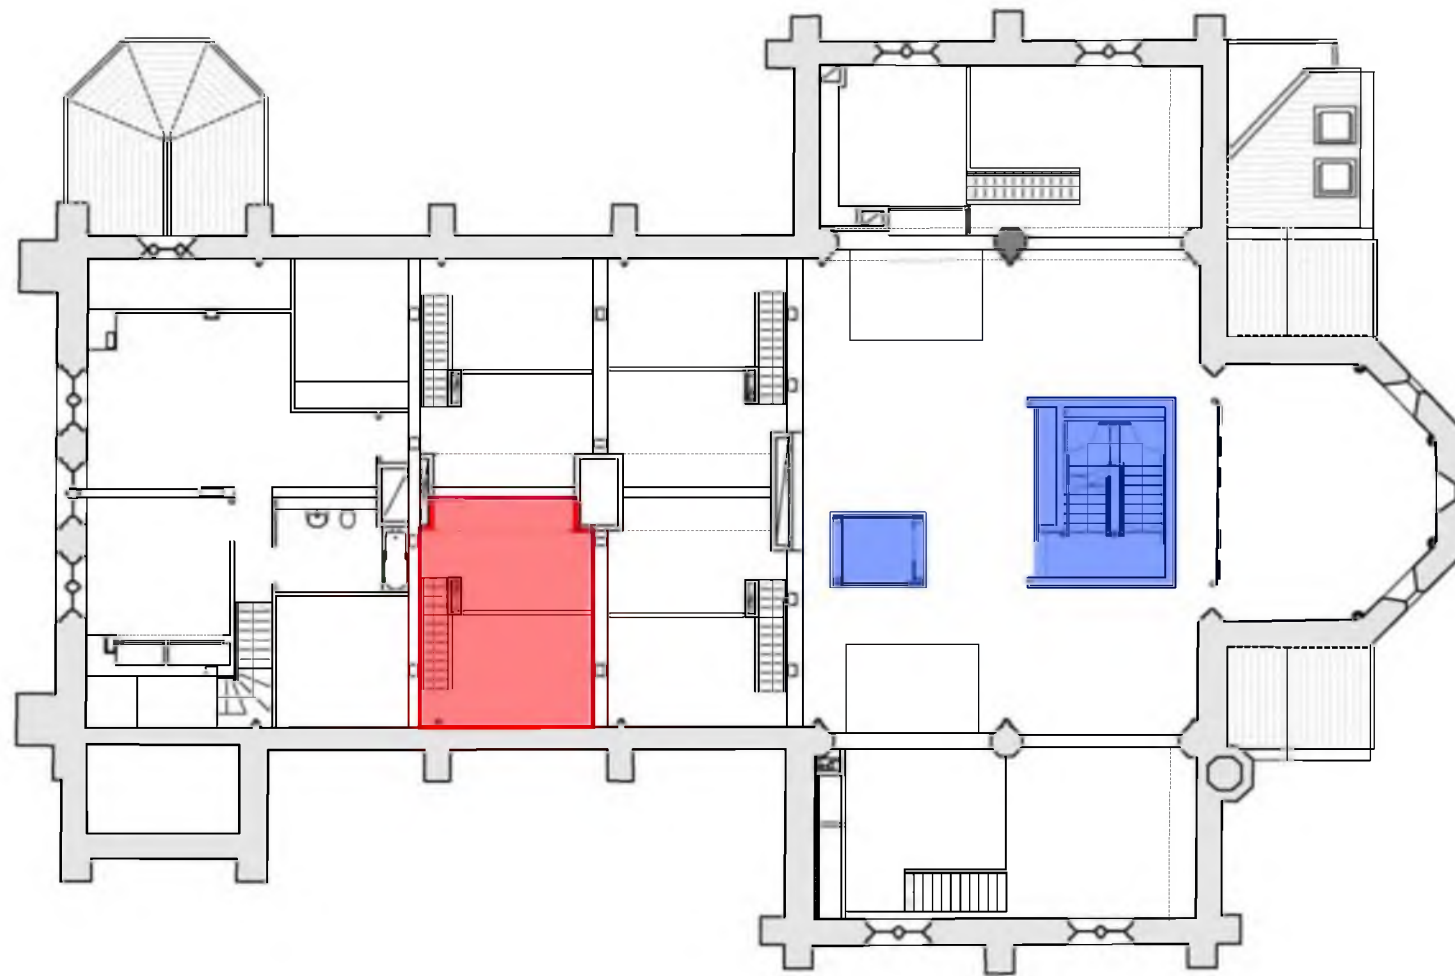


PLOT PLAN @ 1:200

LEGEND:

PLOT BOUNDARY

INTERNAL COMMON SPACE

Refer to drawing TP000: Title Plan - Externals for areas in common ownership

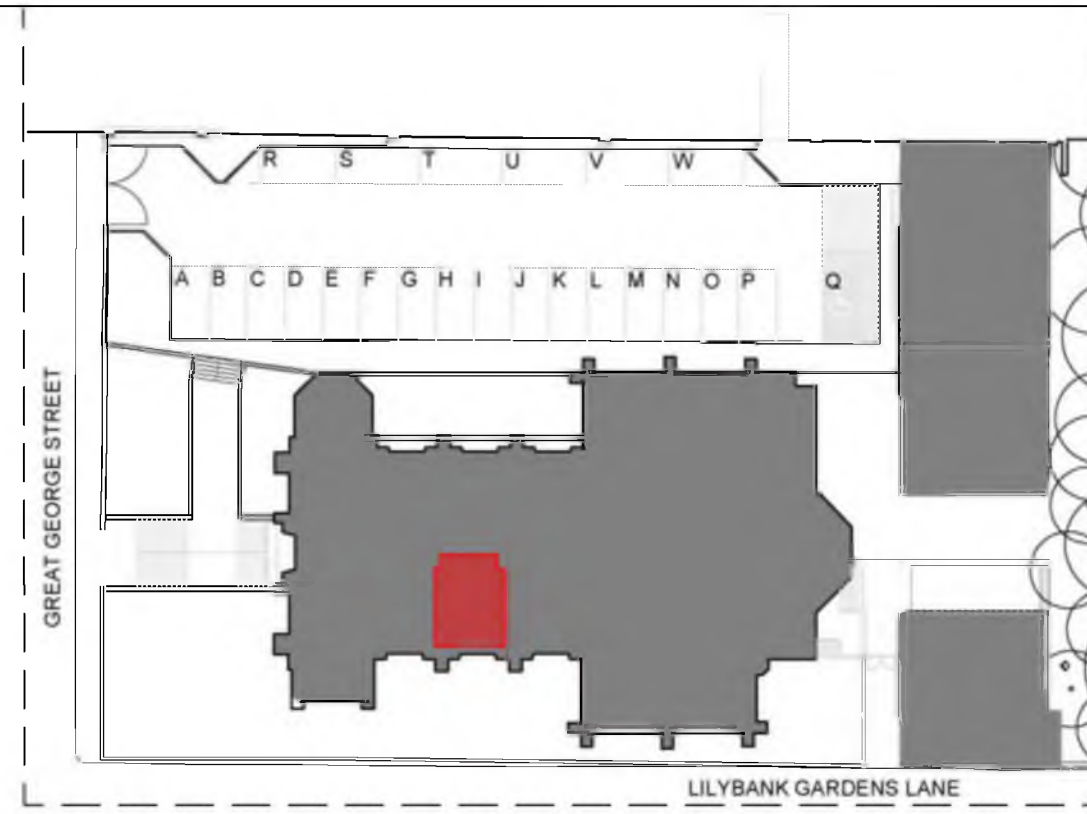

PLOT LOCATION PLAN @ 1:500

REVISION NOTES:

project no.
17002
client
RH CONTRACTS LTD


drawing title
TITLE PLAN:
PLOT 13:
LEVEL 04

scale
1:200 / 1:500 @ A3
date
MAY 2018

RIACH

PARTNERSHIP LTD.
ARCHITECTS
200 Bath Street,
Glasgow
G2 4HG
t - 0141 353 1230
f - 0141 332 6643
mail @riach.co.uk
www.riach.co.uk

TP013-B

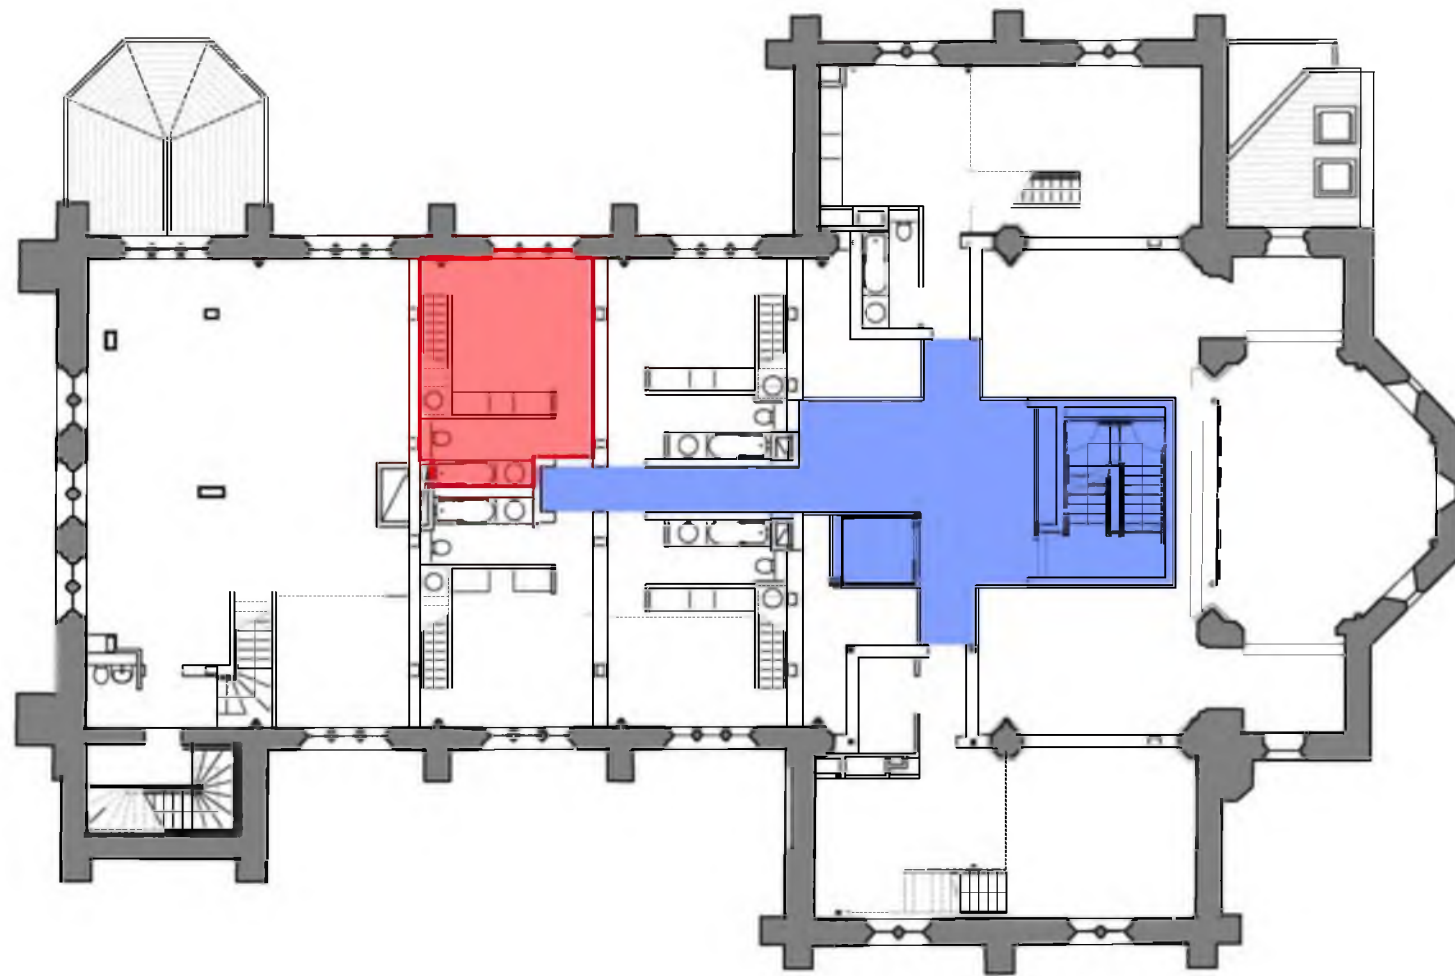


PLOT PLAN @ 1:200

LEGEND:

 PLOT BOUNDARY

 INTERNAL COMMON SPACE

Refer to drawing TP000: Title Plan - Externals for areas in common ownership

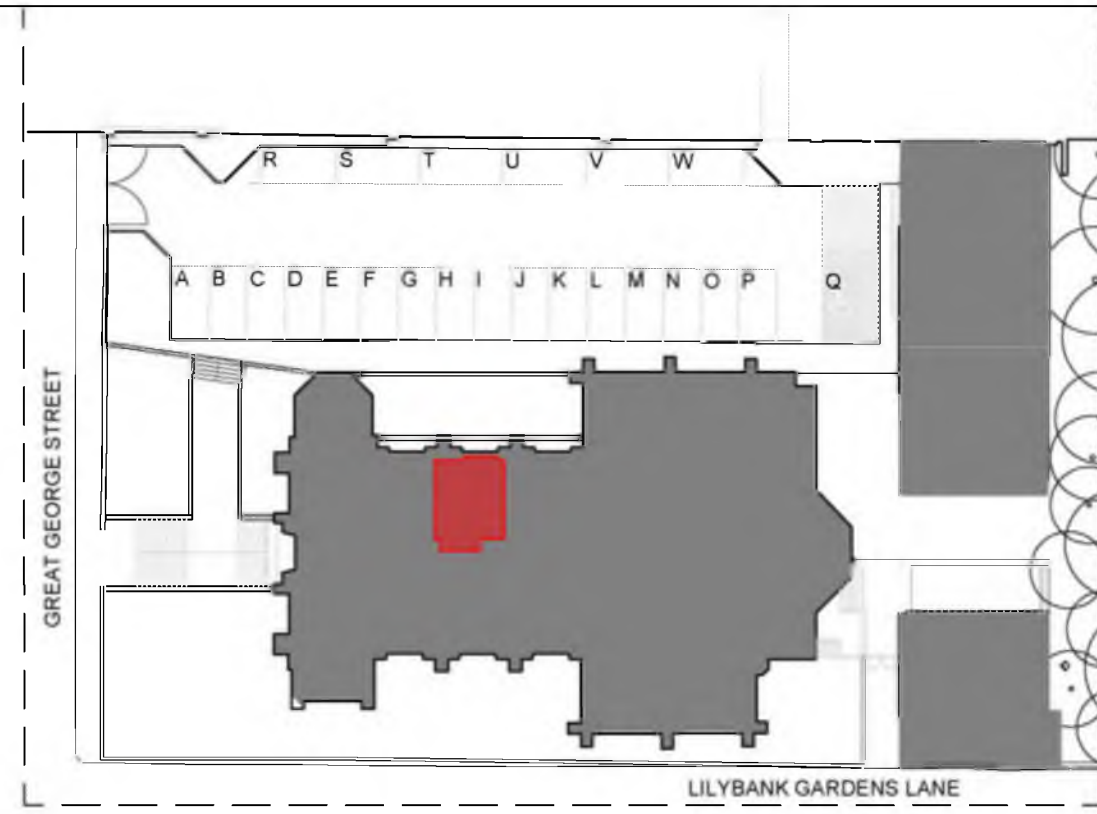

PLOT LOCATION PLAN @ 1:500


REVISION NOTES:

project no.
17002
client
RH CONTRACTS LTD
drawing title
TITLE PLAN:
PLOT 14:
LEVEL 03
scale
1:200 / 1:500 @ A3
date
MAY 2018

RIACH

PARTNERSHIP LTD.
ARCHITECTS
200 Bath Street,
Glasgow
G2 4HG
t - 0141 353 1230
f - 0141 332 6643
mail @riach.co.uk
www.riach.co.uk

TP014-A

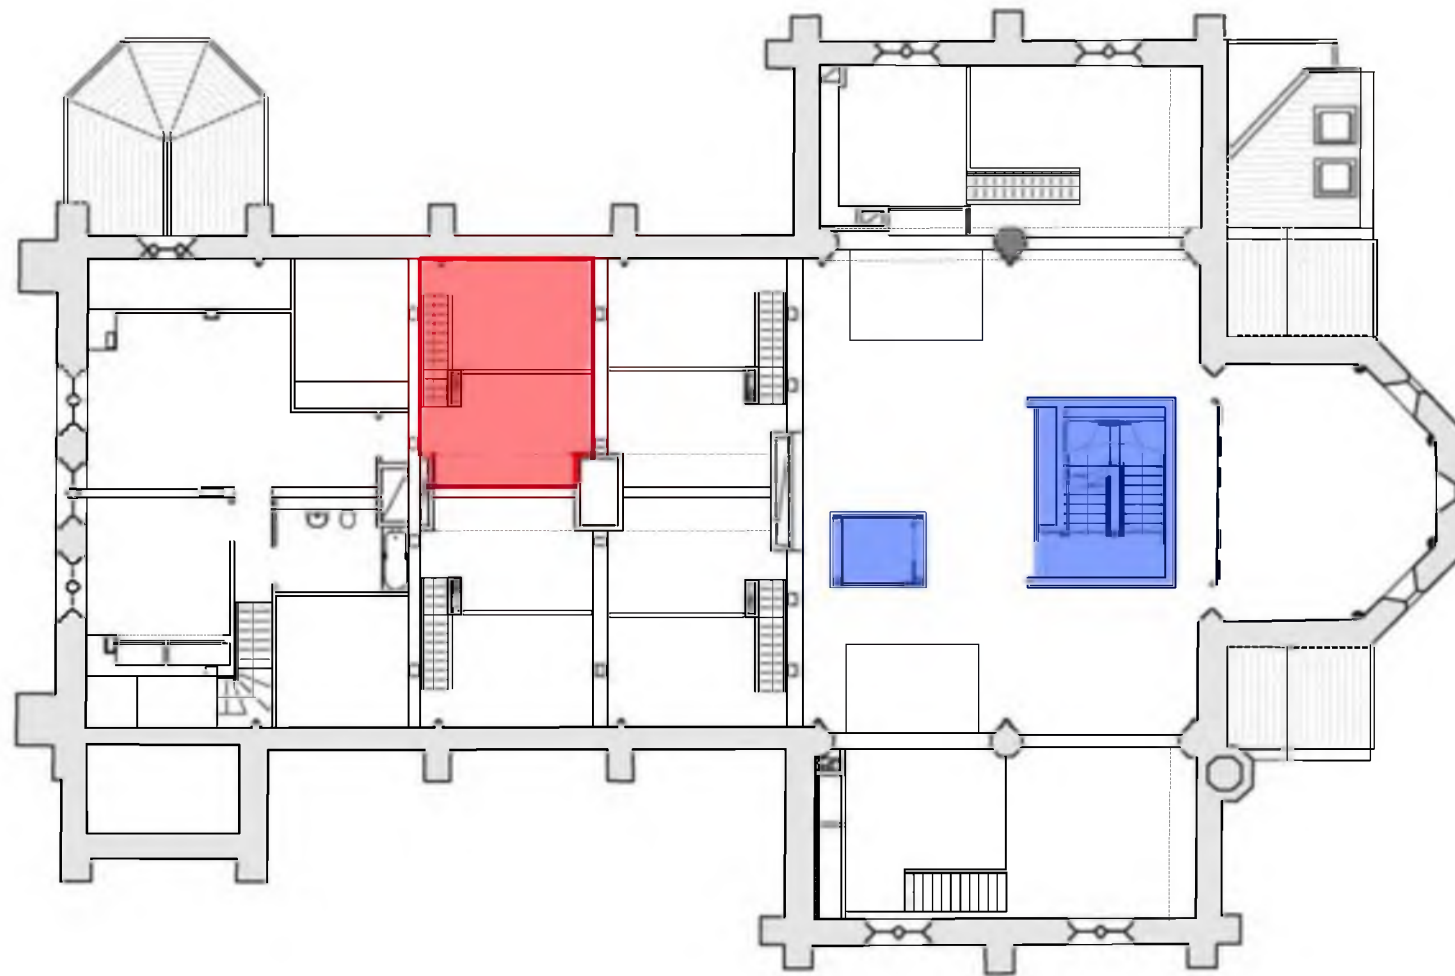

PLOT PLAN @ 1:200

LEGEND:

 PLOT BOUNDARY

 INTERNAL COMMON SPACE

Refer to drawing TP000: Title Plan - Externals for areas in common ownership



PLOT LOCATION PLAN @ 1:500

REVISION NOTES:

project no.
17002
client
RH CONTRACTS LTD

drawing title
TITLE PLAN:
PLOT 14:
LEVEL 04


scale
1:200 / 1:500 @ A3
date
MAY 2018



RIACH

PARTNERSHIP LTD.
ARCHITECTS
200 Bath Street,
Glasgow
G2 4HG
t - 0141 353 1230
f - 0141 332 6643
mail @riach.co.uk
www.riach.co.uk

TP014-B

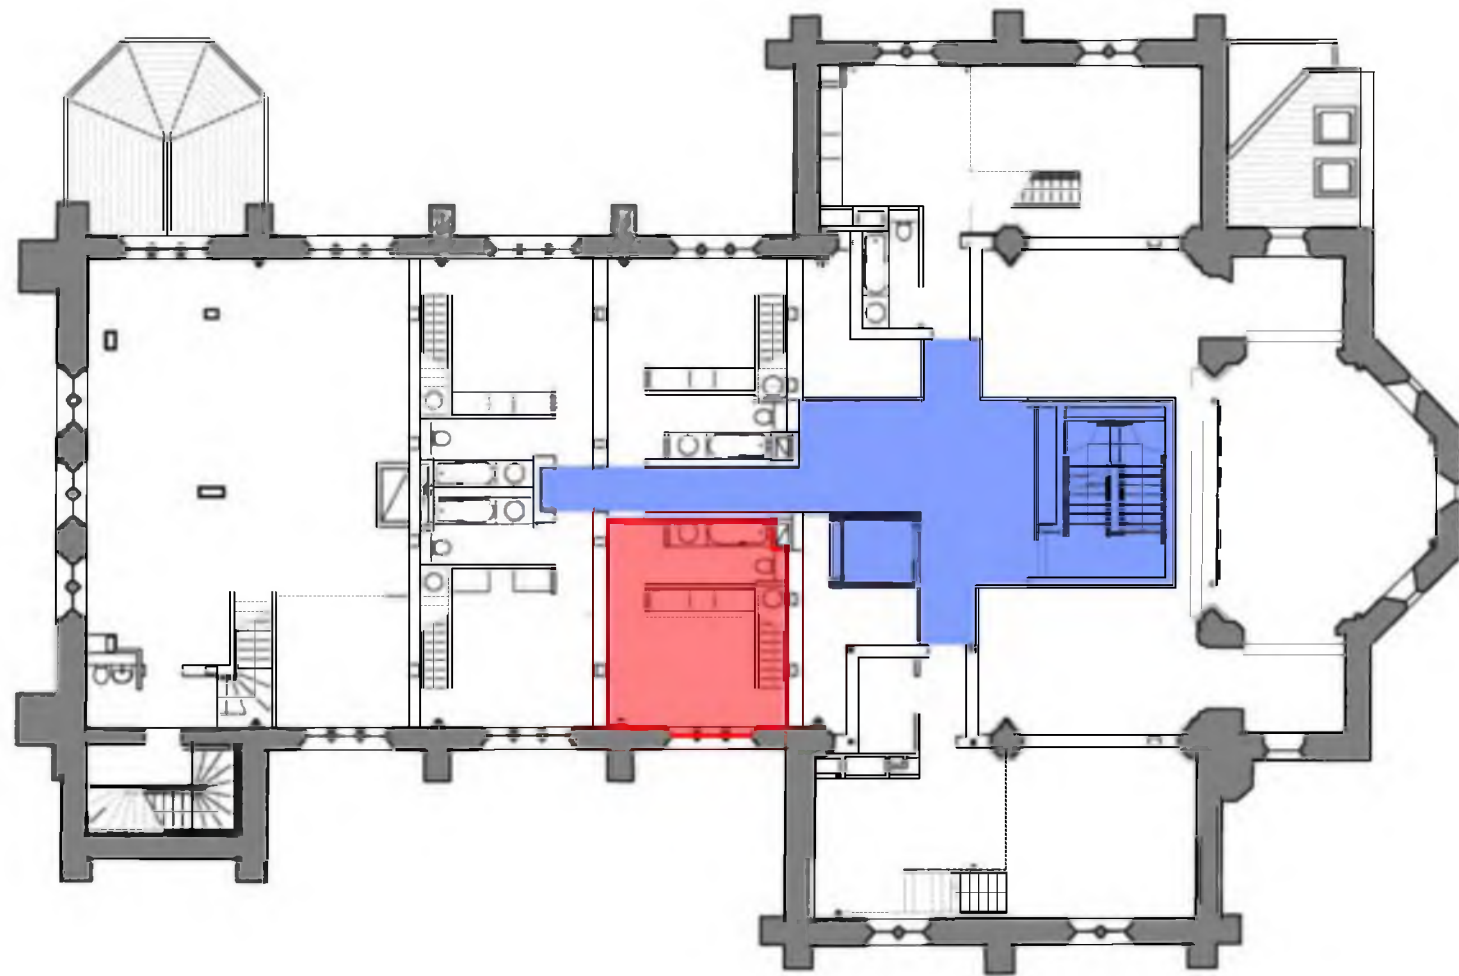


PLOT PLAN @ 1:200

LEGEND:

 PLOT BOUNDARY

 INTERNAL COMMON SPACE

Refer to drawing TP000: Title Plan - Externals for areas in common ownership

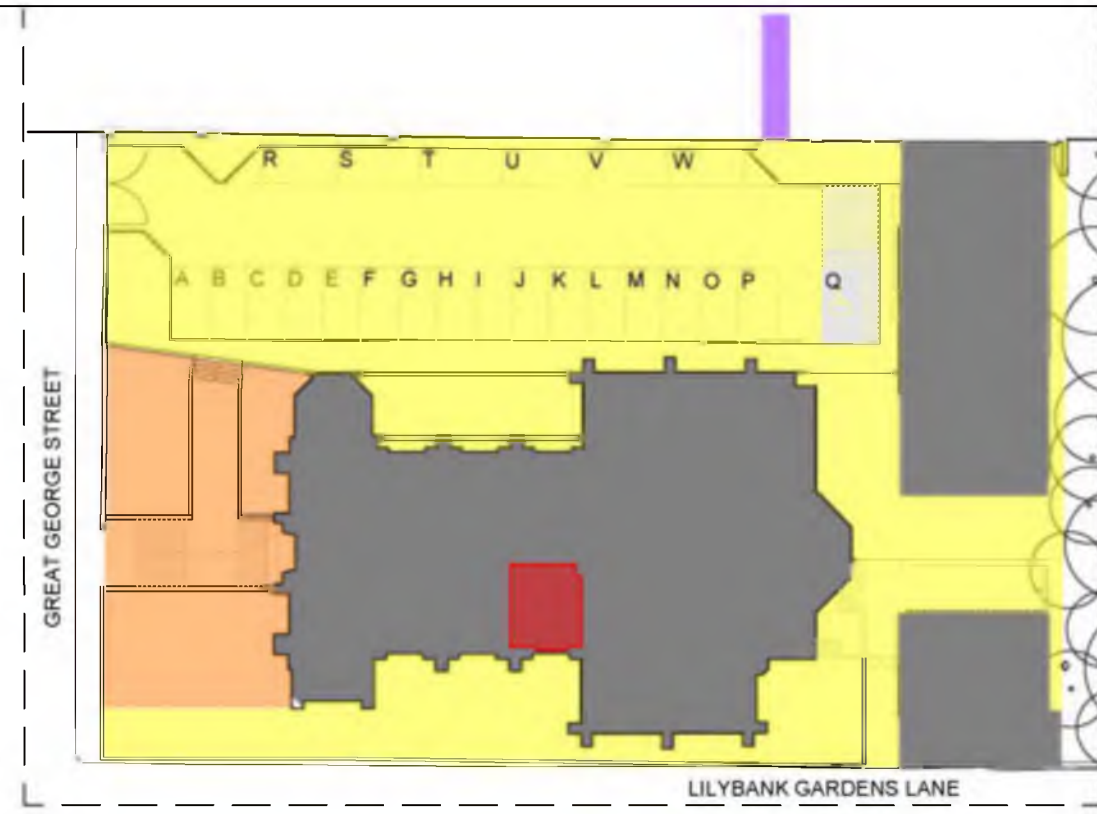

PLOT LOCATION PLAN @ 1:500

REVISION NOTES:

project no.
17002
client
RH CONTRACTS LTD


drawing title
TITLE PLAN:
PLOT 15:
LEVEL 03

scale
1:200 / 1:500 @ A3
date
MAY 2018

RIACH

PARTNERSHIP LTD.
ARCHITECTS
200 Bath Street,
Glasgow
G2 4HG
t - 0141 353 1230
f - 0141 332 6643
mail @riach.co.uk
www.riach.co.uk

TP015-A

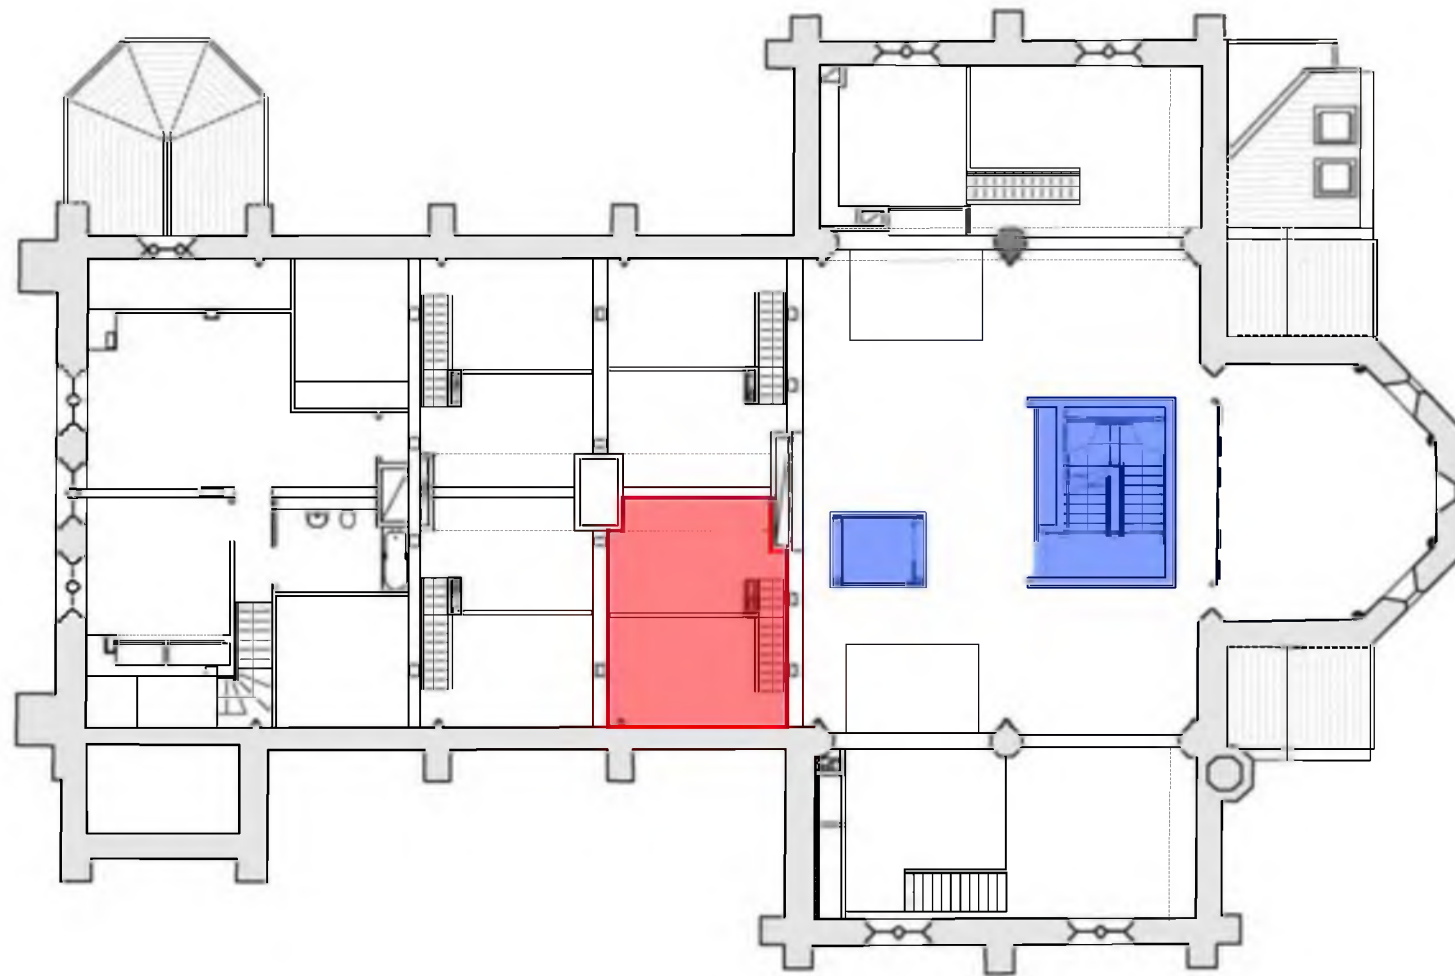

PLOT PLAN @ 1:200

LEGEND:

PLOT BOUNDARY

INTERNAL COMMON SPACE

Refer to drawing TP000: Title Plan - Externals for areas in common ownership



PLOT LOCATION PLAN @ 1:500

REVISION NOTES:

project no.
17002

client
RH CONTRACTS LTD

drawing title
TITLE PLAN:
PLOT 15:
LEVEL 04

scale
1:200 / 1:500 @ A3


date
MAY 2018

RIACH

PARTNERSHIP LTD.
ARCHITECTS
200 Bath Street,
Glasgow
G2 4HG

t - 0141 353 1230
f - 0141 332 6643
mail @riach.co.uk
www.riach.co.uk

TP015-B

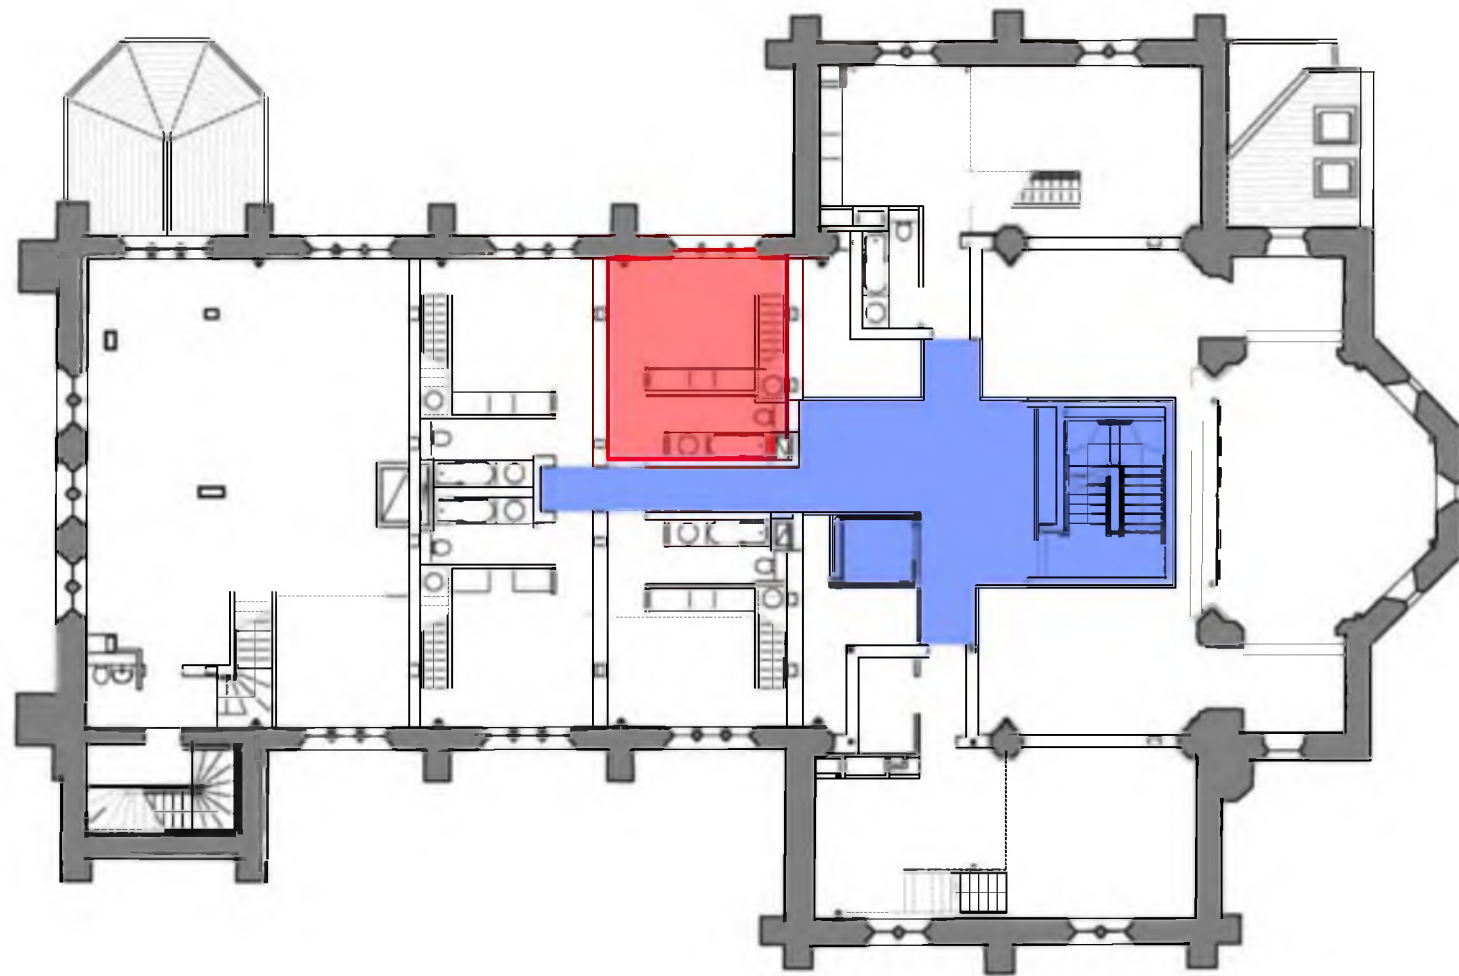

PLOT PLAN @ 1:200

LEGEND:

PLOT BOUNDARY

INTERNAL COMMON SPACE

Refer to drawing TP000: Title Plan - Externals for areas in common ownership



PLOT LOCATION PLAN @ 1:500

REVISION NOTES:

project no.
17002
client
RH CONTRACTS LTD


drawing title
TITLE PLAN:
PLOT 16:
LEVEL 03

scale
1:200 / 1:500 @ A3
date
MAY 2018

RIACH

PARTNERSHIP LTD.
ARCHITECTS
200 Bath Street,
Glasgow
G2 4HG
t - 0141 353 1230
f - 0141 332 6643
mail @riach.co.uk
www.riach.co.uk

TP016-A

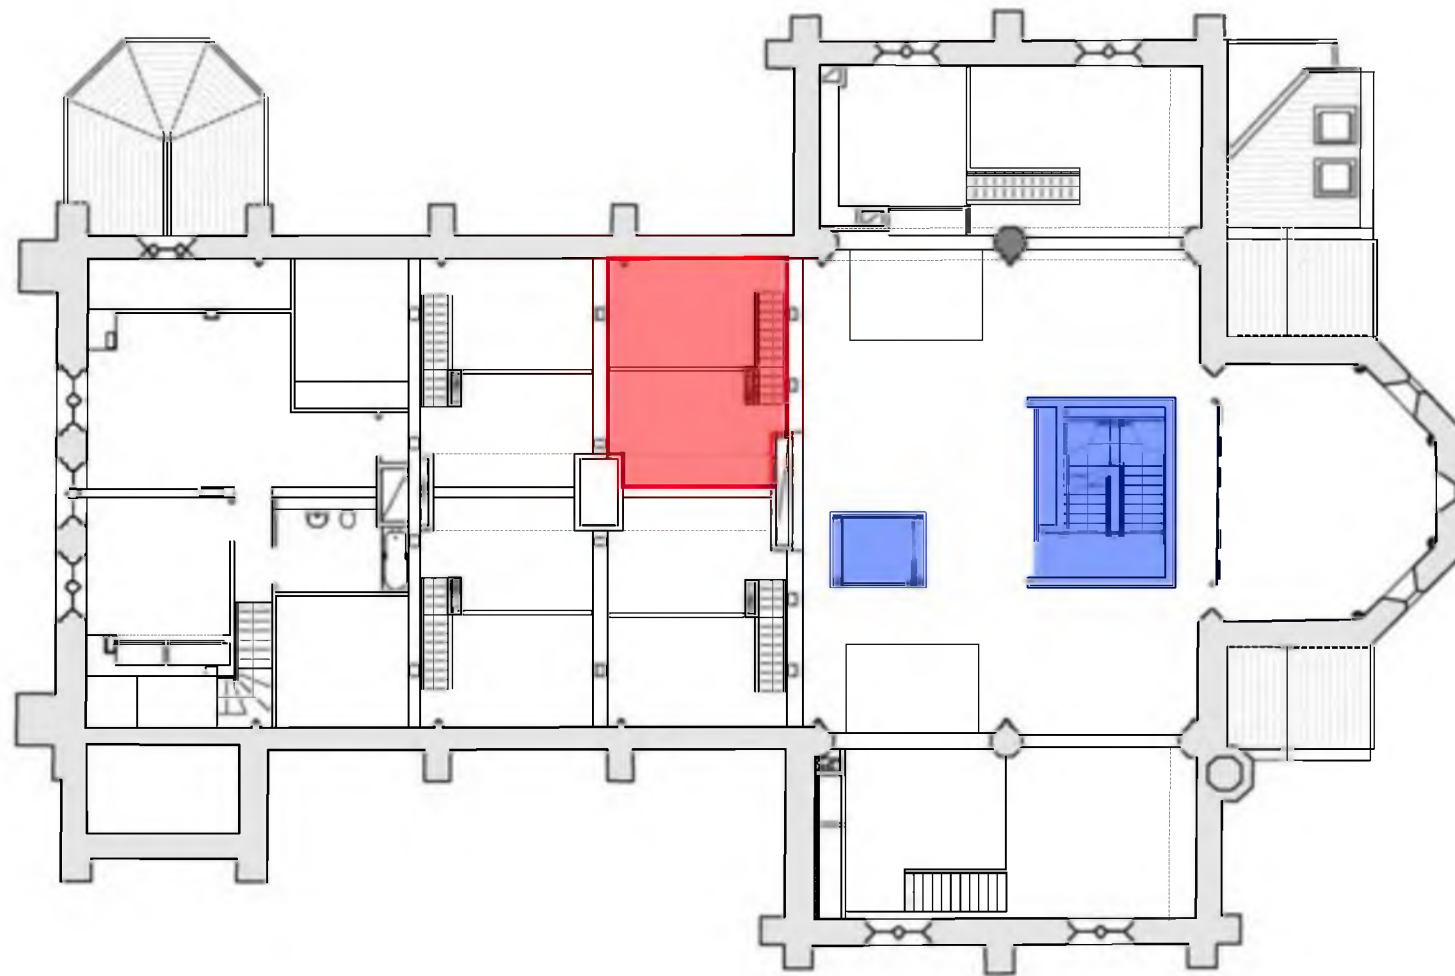


PLOT PLAN @ 1:200

LEGEND:

 PLOT BOUNDARY

 INTERNAL COMMON SPACE

Refer to drawing TP000: Title Plan - Externals for areas in common ownership

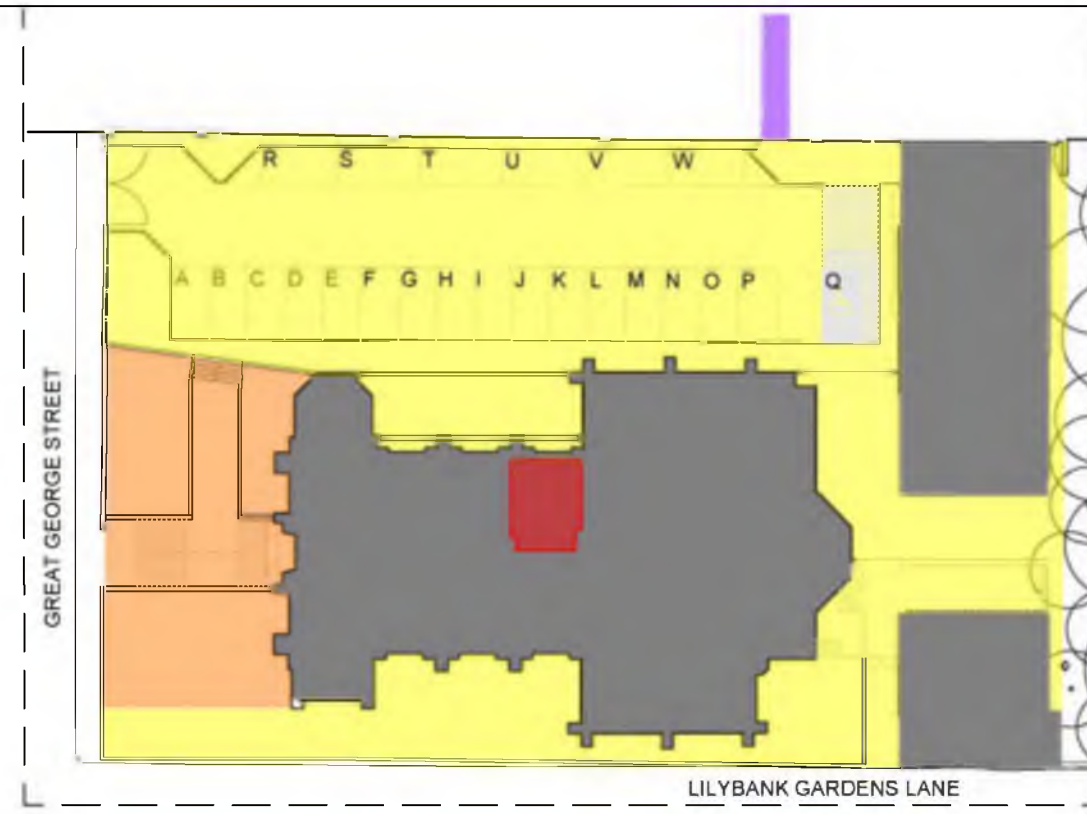

PLOT LOCATION PLAN @ 1:500


REVISION NOTES:

project no.
17002
client
RH CONTRACTS LTD
drawing title
TITLE PLAN:
PLOT 16:
LEVEL 04
scale
1:200 / 1:500 @ A3
date
MAY 2018

RIACH

PARTNERSHIP LTD.
ARCHITECTS
200 Bath Street,
Glasgow
G2 4HG
t - 0141 353 1230
f - 0141 332 6643
mail @riach.co.uk
www.riach.co.uk

TP016-B

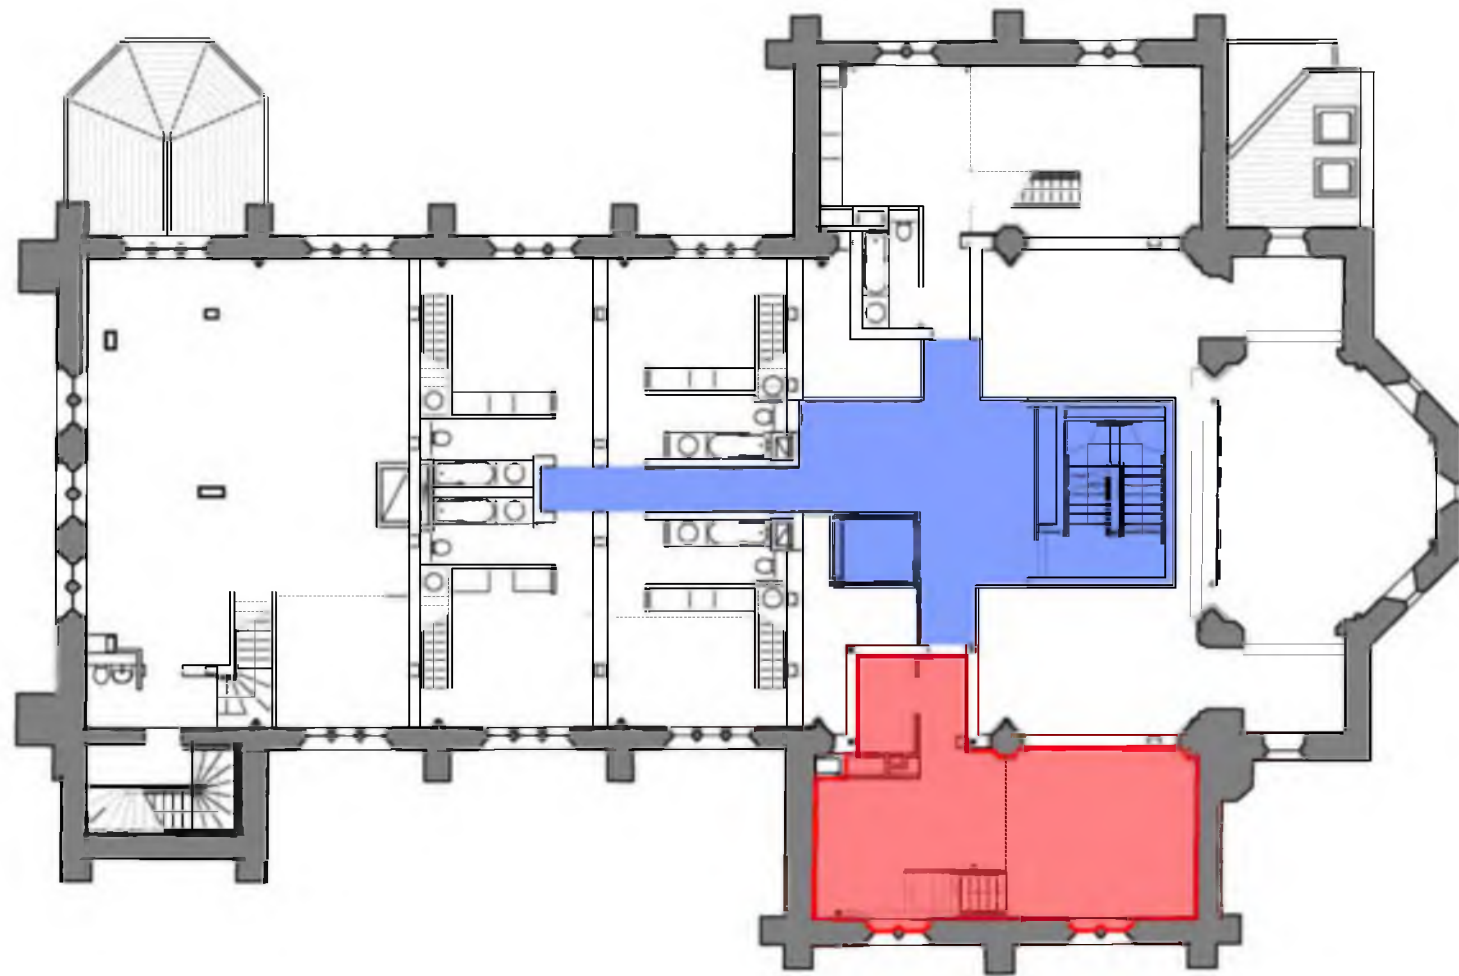


PLOT PLAN @ 1:200

LEGEND:

PLOT BOUNDARY

INTERNAL COMMON SPACE

Refer to drawing TP000: Title Plan - Externals for areas in common ownership

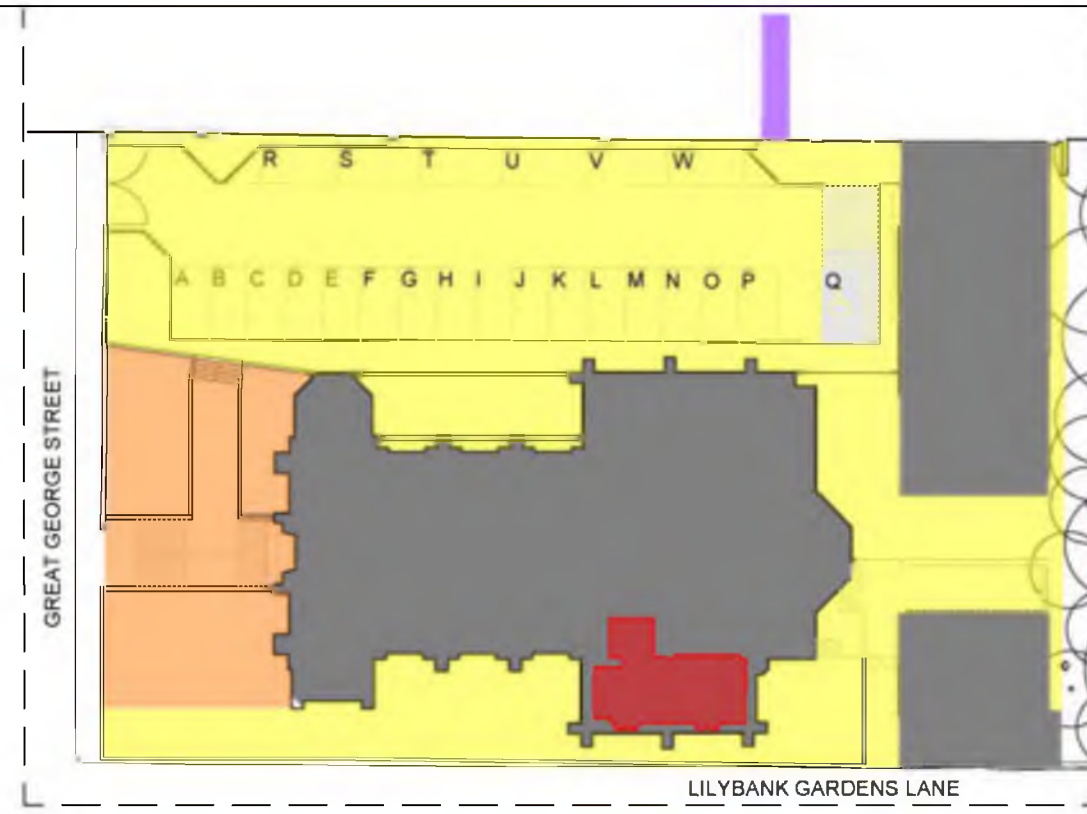

PLOT LOCATION PLAN @ 1:500

REVISION NOTES:

project no.
17002

client
RH CONTRACTS LTD

drawing title
TITLE PLAN:
PLOT 17:
LEVEL 03

scale
1:200 / 1:500 @ A3


date
MAY 2018

RIACH

PARTNERSHIP LTD.
ARCHITECTS
200 Bath Street,
Glasgow
G2 4HG

t - 0141 353 1230
f - 0141 332 6643
mail @riach.co.uk
www.riach.co.uk

TP017-A

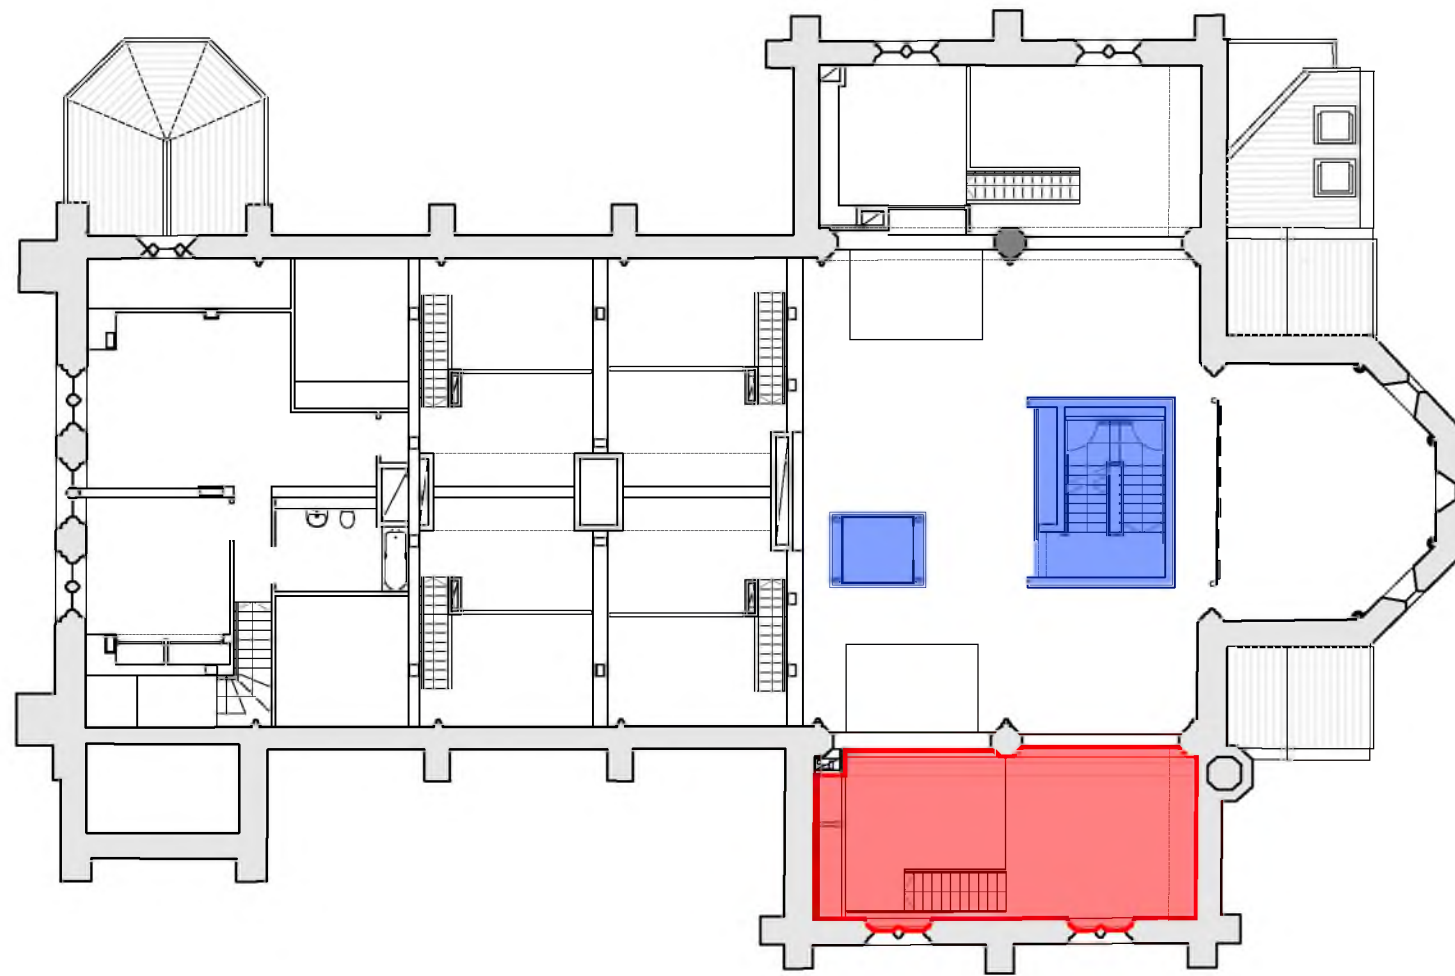


PLOT PLAN @ 1:200

LEGEND:


 PLOT BOUNDARY

 INTERNAL COMMON SPACE

Refer to drawing TP000: Title Plan - Externals for areas in common ownership

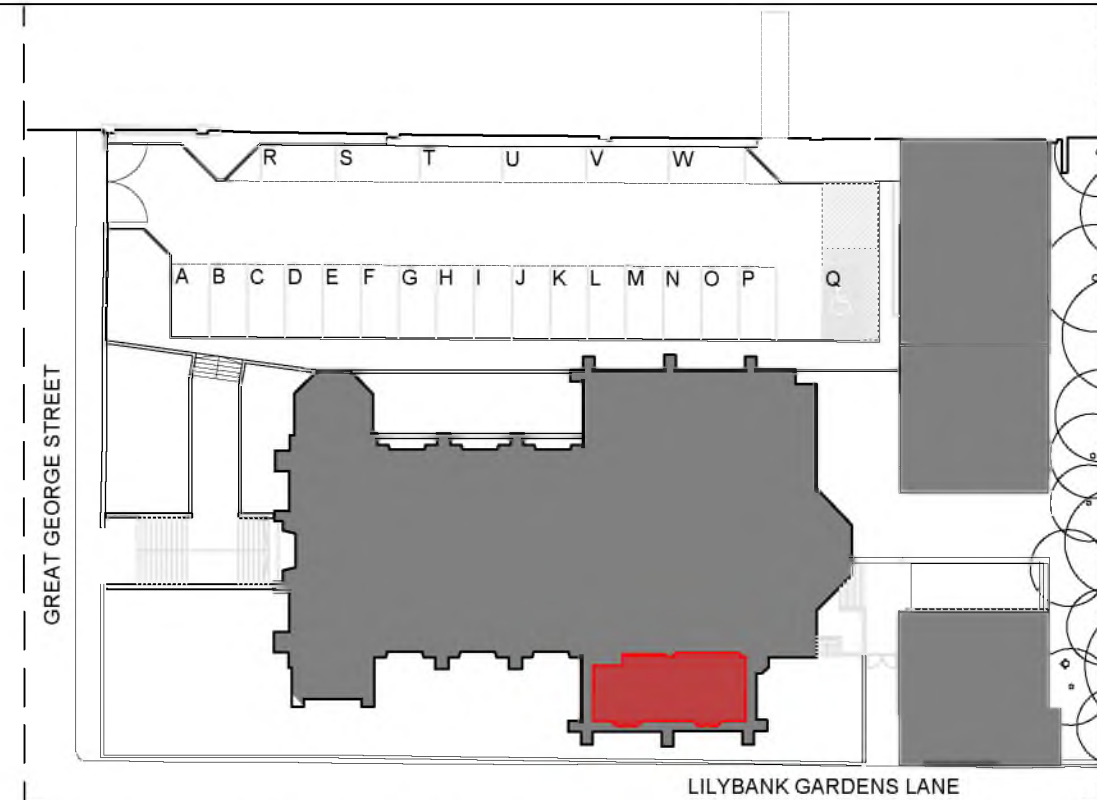

PLOT LOCATION PLAN @ 1:500

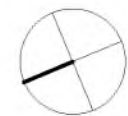

REVISION NOTES:

project no.
17002
client
RH CONTRACTS LTD

drawing title
TITLE PLAN:
PLOT 17:
LEVEL 04


scale
1:200 / 1:500 @ A3
date
MAY 2018

RIACH

PARTNERSHIP LTD.
ARCHITECTS
200 Bath Street,
Glasgow
G2 4HG

t - 0141 353 1230
f - 0141 332 6643
mail @riach.co.uk
www.riach.co.uk

TP017-B

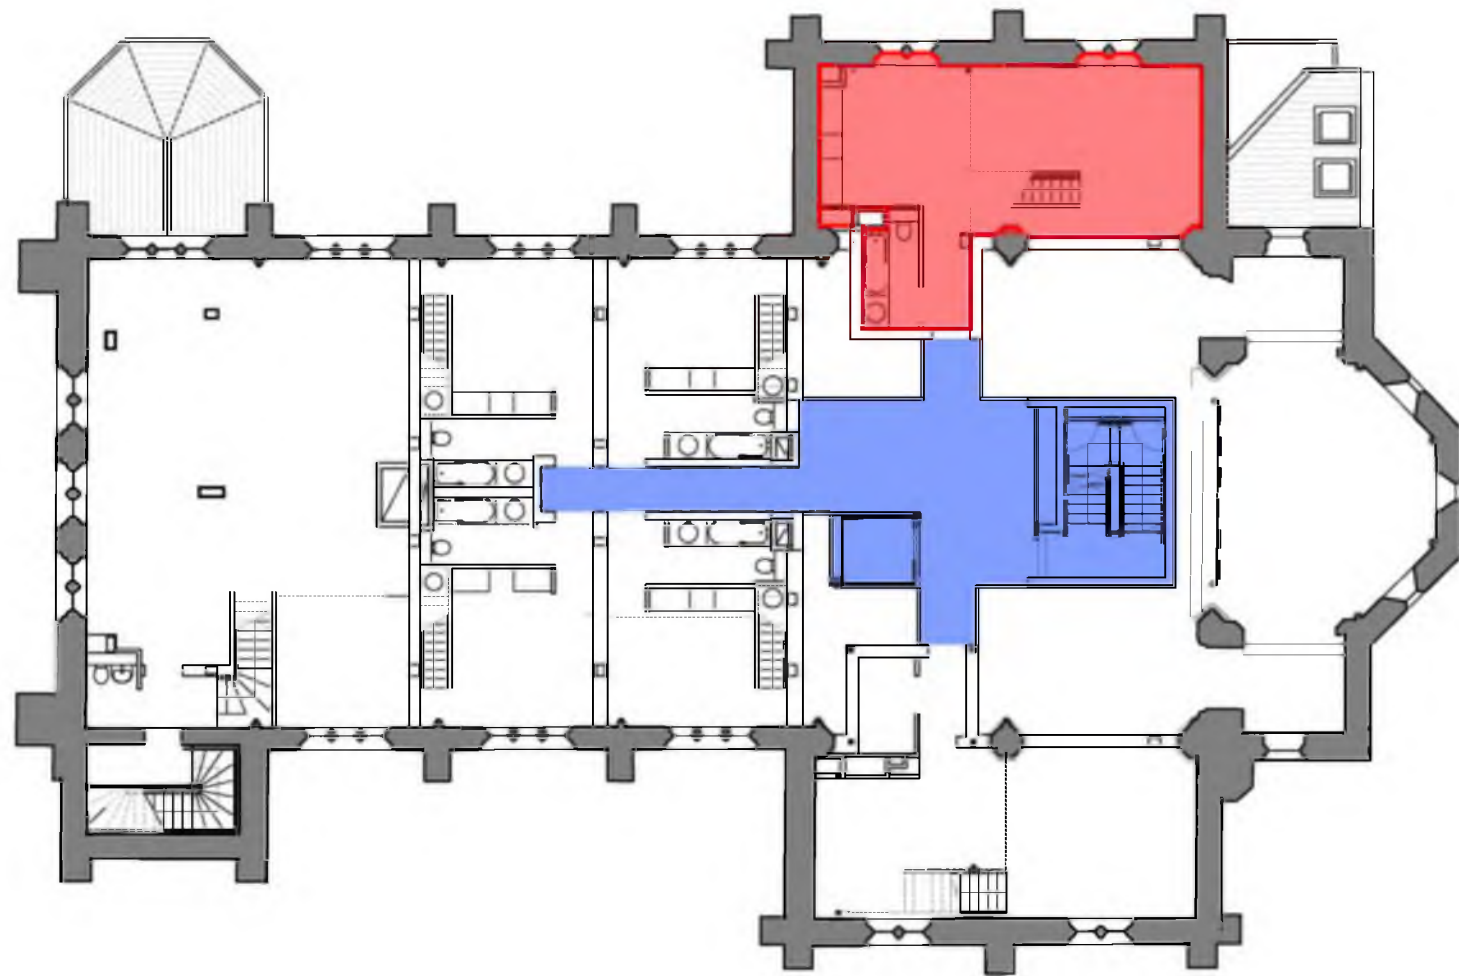

PLOT PLAN @ 1:200

LEGEND:

 PLOT BOUNDARY

 INTERNAL COMMON SPACE

Refer to drawing TP000: Title Plan - Externals for areas in common ownership



PLOT LOCATION PLAN @ 1:500

REVISION NOTES:

project no.
17002
client
RH CONTRACTS LTD

drawing title
TITLE PLAN:
PLOT 18:
LEVEL 03


scale
1:200 / 1:500 @ A3
date
MAY 2018

RIACH

PARTNERSHIP LTD.
ARCHITECTS
200 Bath Street,
Glasgow
G2 4HG

t - 0141 353 1230
f - 0141 332 6643
mail @riach.co.uk
www.riach.co.uk

TP018-A

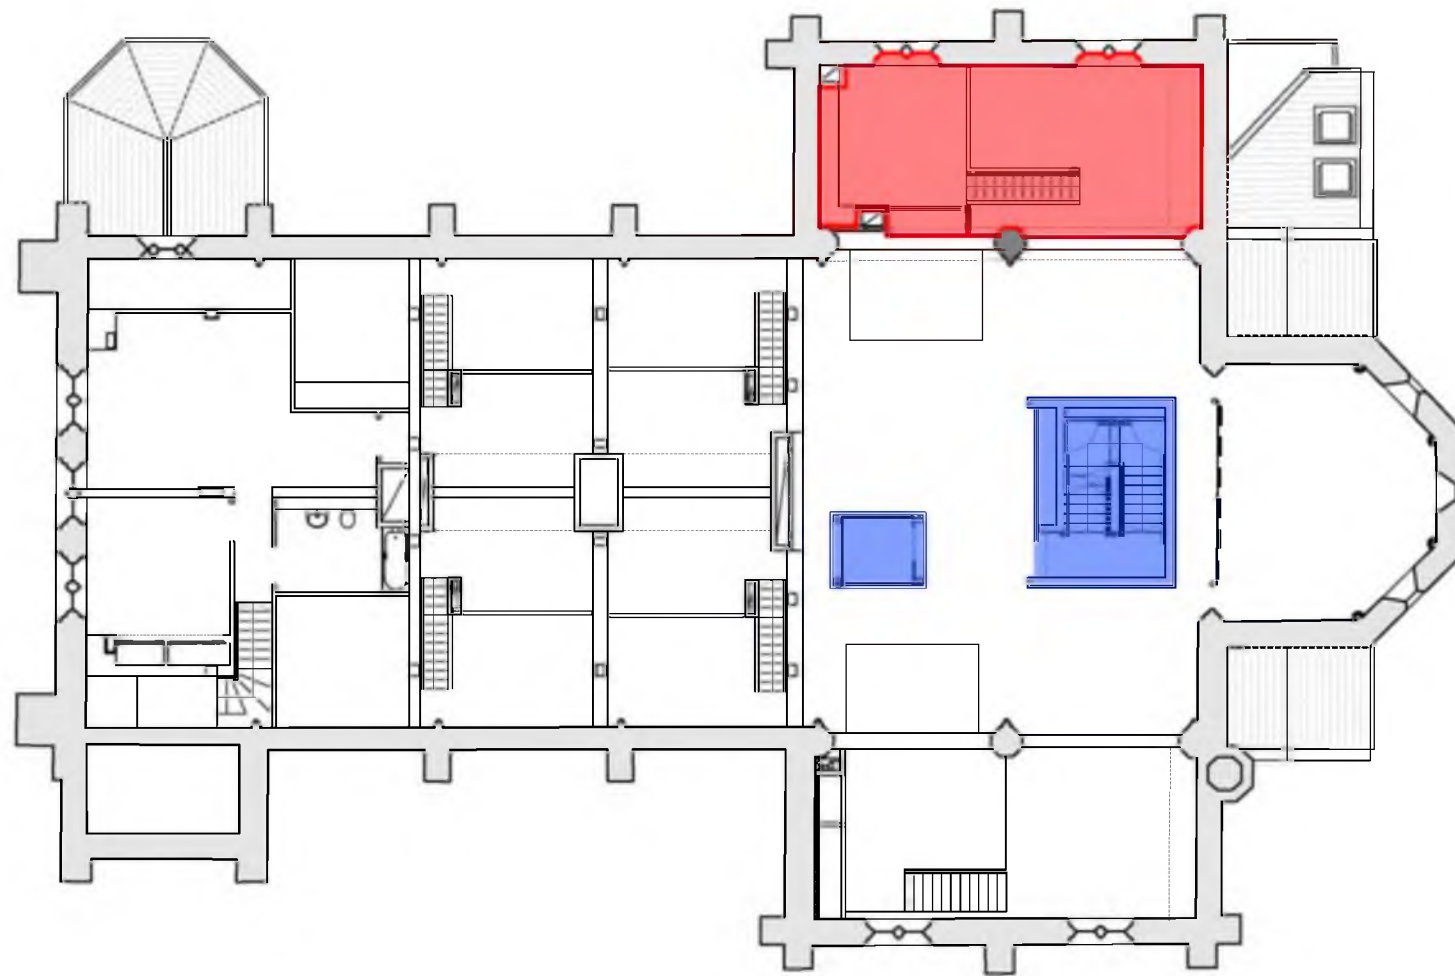

PLOT PLAN @ 1:200

LEGEND:

 PLOT BOUNDARY

 INTERNAL COMMON SPACE

Refer to drawing TP000: Title Plan - Externals for areas in common ownership



PLOT LOCATION PLAN @ 1:500

REVISION NOTES:

project no.
17002
client
RH CONTRACTS LTD


drawing title
TITLE PLAN:
PLOT 18:
LEVEL 04

scale
1:200 / 1:500 @ A3
date
MAY 2018

RIACH

PARTNERSHIP LTD.
ARCHITECTS
200 Bath Street,
Glasgow
G2 4HG
t - 0141 353 1230
f - 0141 332 6643
mail @riach.co.uk
www.riach.co.uk

TP018-B

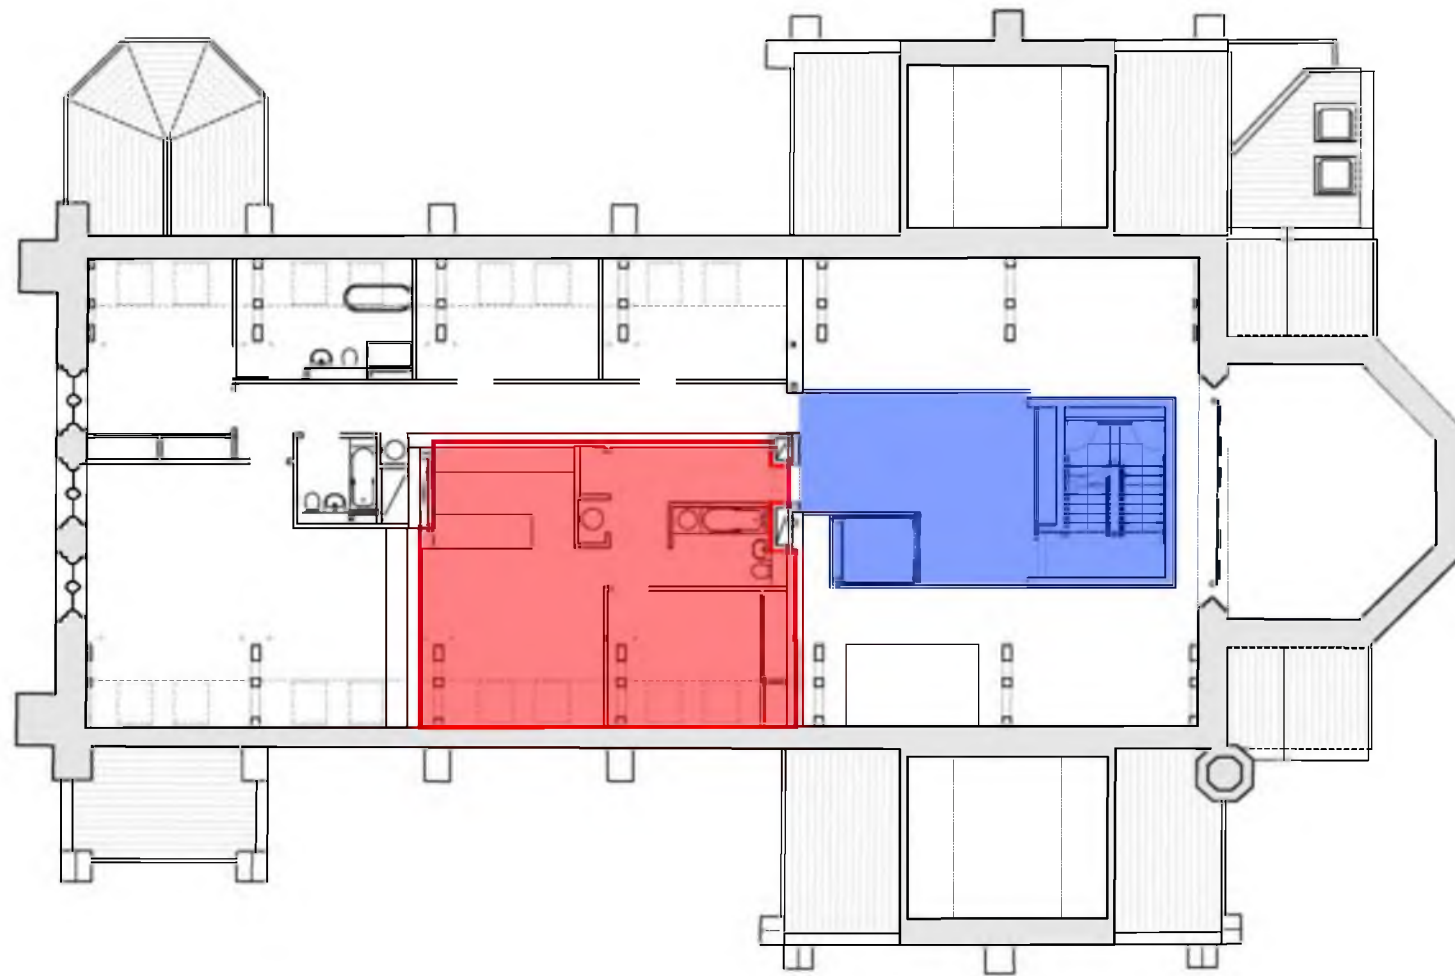


PLOT PLAN @ 1:200

LEGEND:

 PLOT BOUNDARY

 INTERNAL COMMON SPACE

Refer to drawing TP000: Title Plan - Externals for areas in common ownership

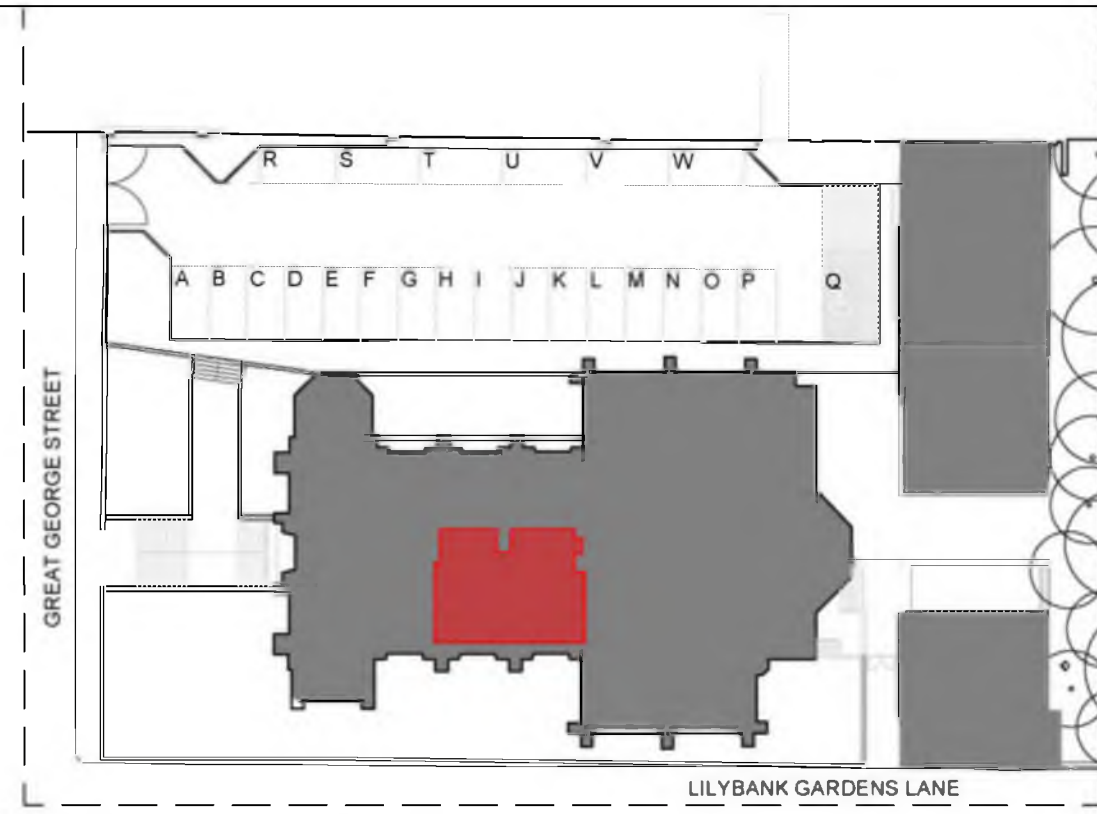

PLOT LOCATION PLAN @ 1:500

REVISION NOTES:

project no.
17002
client
RH CONTRACTS LTD

drawing title
TITLE PLAN:
PLOT 19:
LEVEL 05


scale
1:200 / 1:500 @ A3
date
MAY 2018

RIACH

PARTNERSHIP LTD.
ARCHITECTS
200 Bath Street,
Glasgow
G2 4HG

t - 0141 353 1230
f - 0141 332 6643
mail @riach.co.uk
www.riach.co.uk

TP019-A

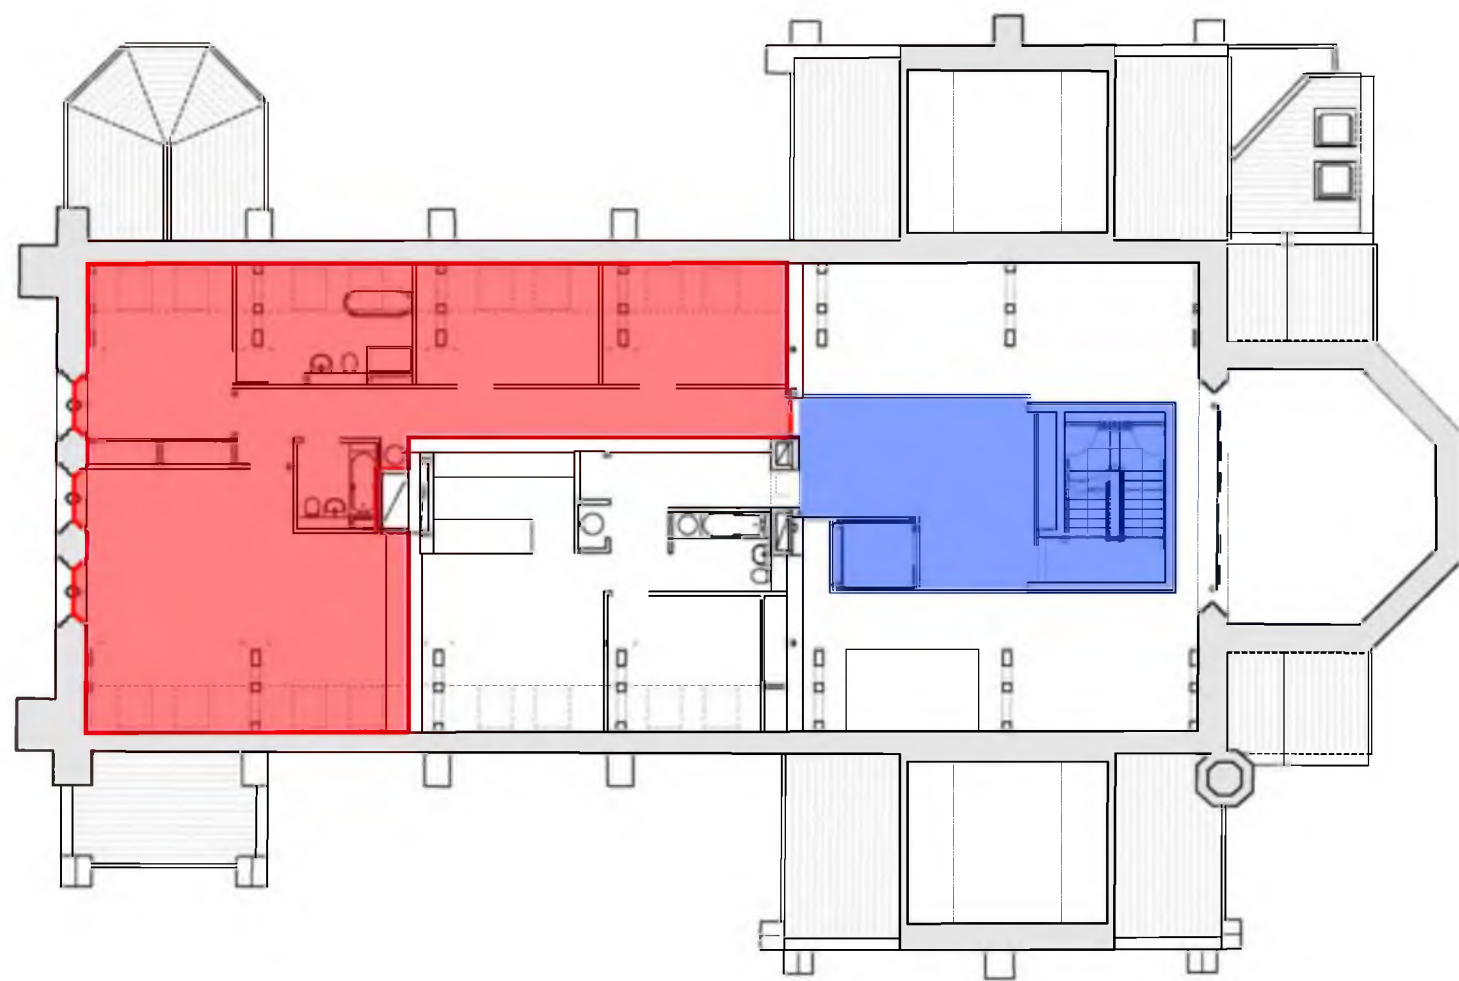


PLOT PLAN @ 1:200

LEGEND:

PLOT BOUNDARY

INTERNAL COMMON SPACE

Refer to drawing TP000: Title Plan - Externals for areas in common ownership

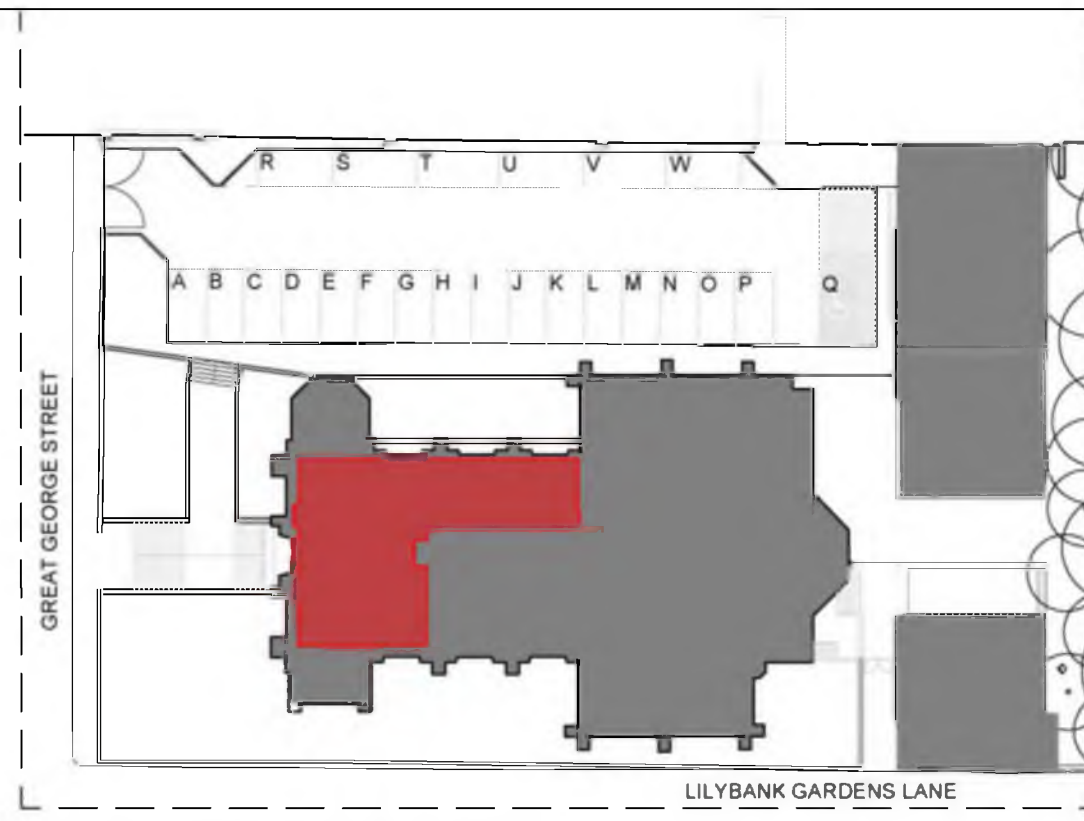

PLOT LOCATION PLAN @ 1:500

REVISION NOTES:

project no.
17002

client
RH CONTRACTS LTD

drawing title
TITLE PLAN:
PLOT 20:
LEVEL 05

scale
1:200 / 1:500 @ A3


date
MAY 2018

RIACH

PARTNERSHIP LTD.
ARCHITECTS
200 Bath Street,
Glasgow
G2 4HG

t - 0141 353 1230
f - 0141 332 6643
mail @riach.co.uk
www.riach.co.uk

TP020-A

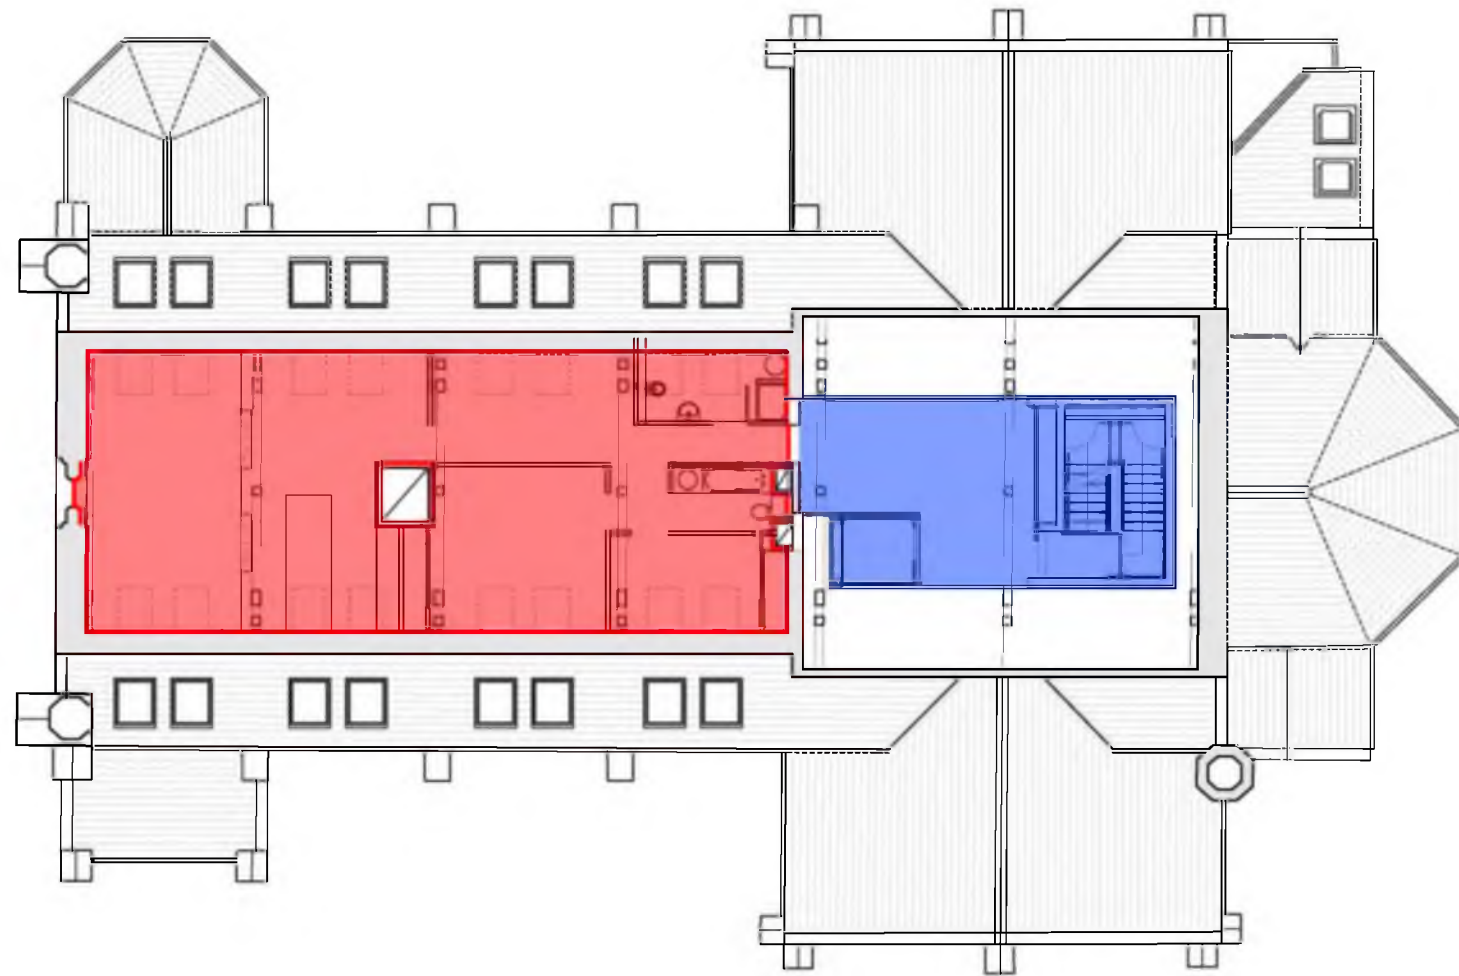


PLOT PLAN @ 1:200

LEGEND:

PLOT BOUNDARY

INTERNAL COMMON SPACE

Refer to drawing TP000: Title Plan - Externals for areas in common ownership

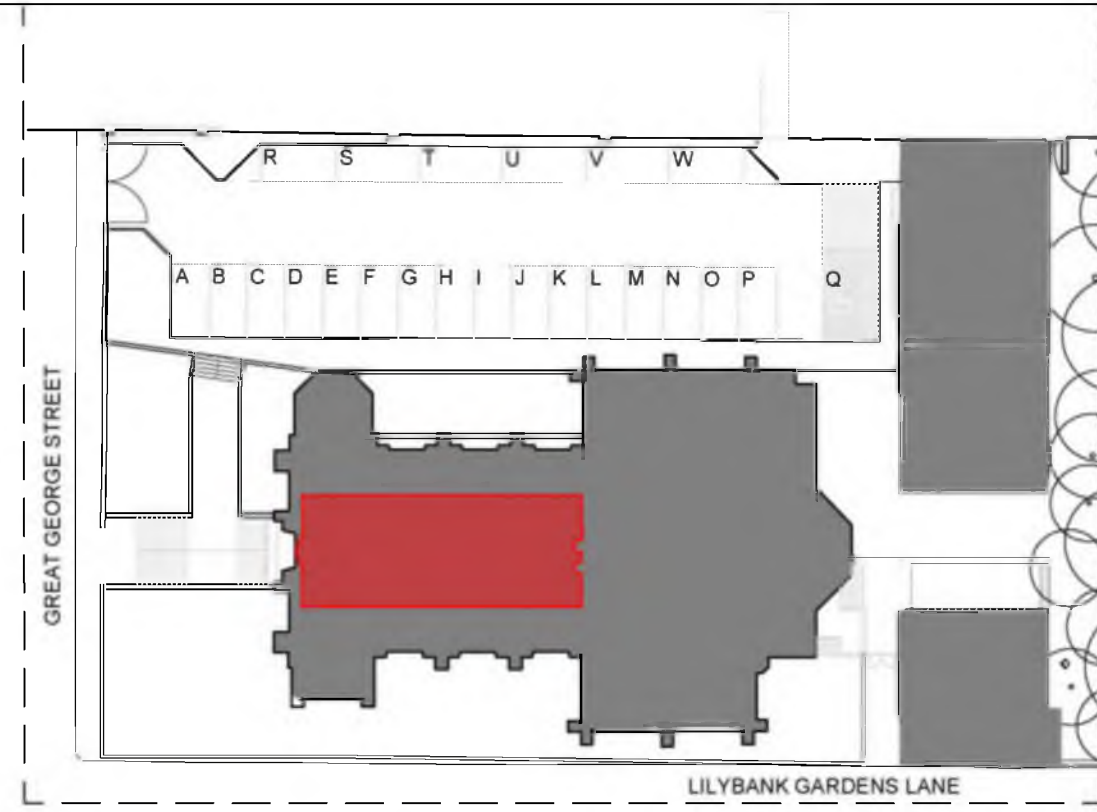

PLOT LOCATION PLAN @ 1:500

REVISION NOTES:


project no.
17002

client
RH CONTRACTS LTD

drawing title
TITLE PLAN:
PLOT 21:
LEVEL 06

scale
1:200 / 1:500 @ A3

date
MAY 2018

 


RIACH

PARTNERSHIP LTD.
ARCHITECTS
200 Bath Street,
Glasgow
G2 4HG

t - 0141 353 1230
f - 0141 332 6643
mail @riach.co.uk
www.riach.co.uk

TP021-A

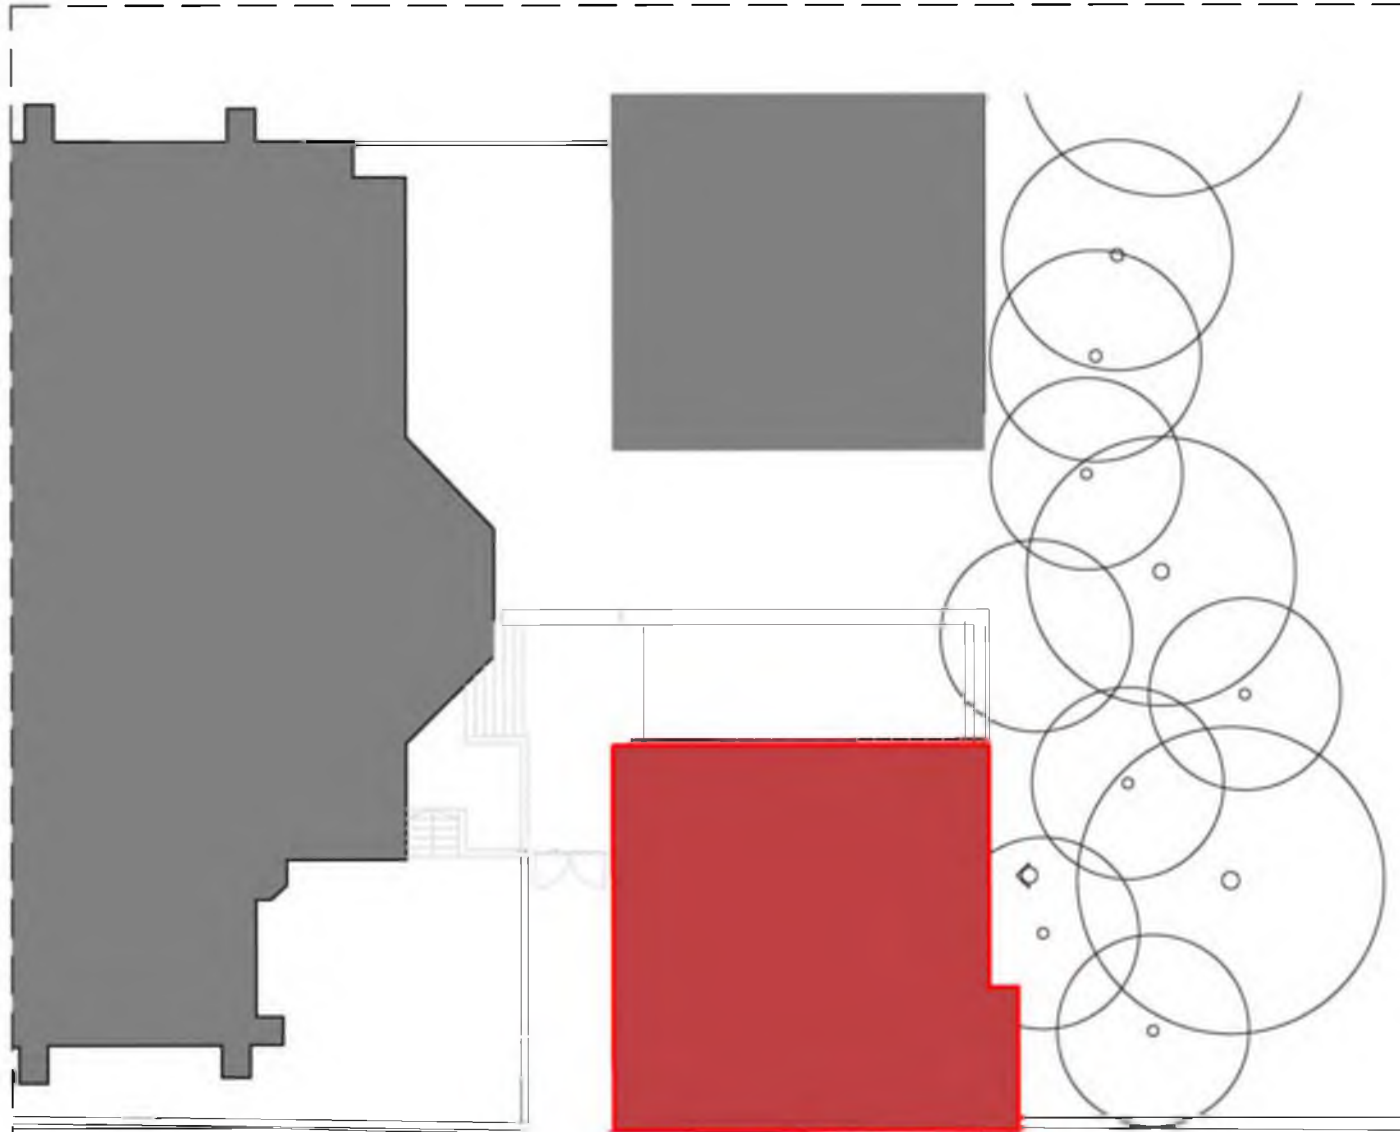


LILYBANK GARDENS LANE

PLOT PLAN @ 1:200

LEGEND:

PLOT BOUNDARY

Refer to drawing TP000: Title Plan - Externals for areas in common ownership

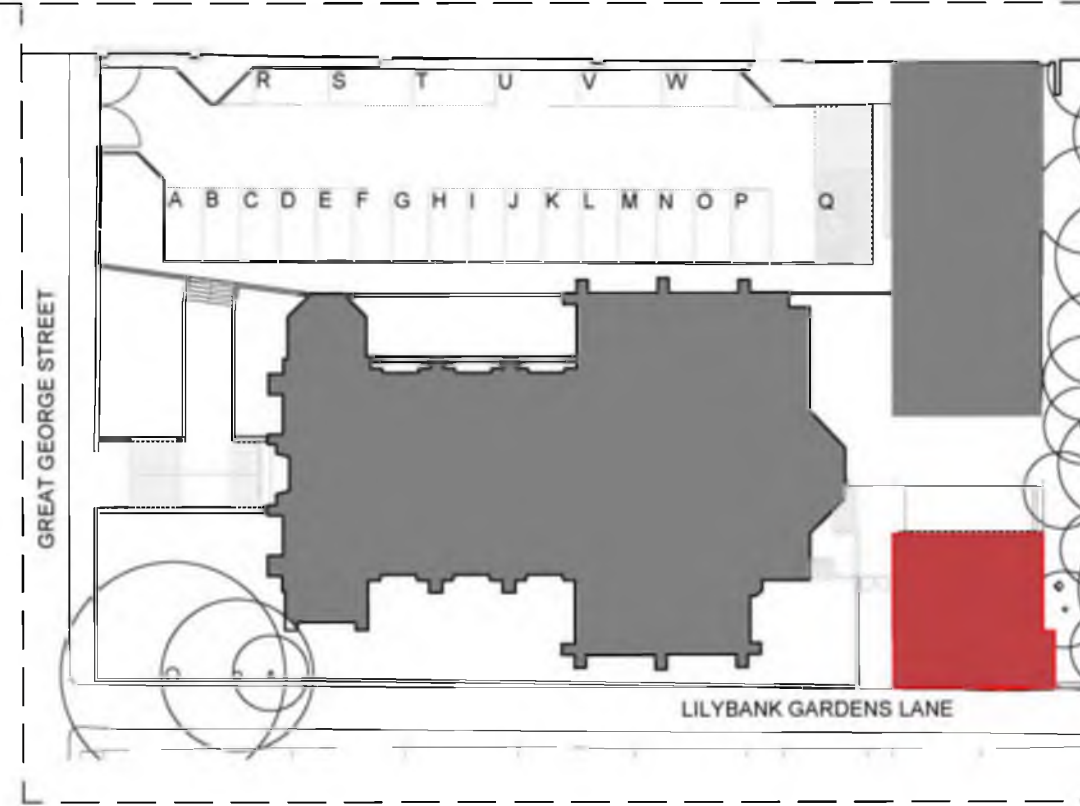

PLOT LOCATION PLAN @ 1:500

REVISION NOTES:

project no.
17002

client
RH CONTRACTS LTD

drawing title
TITLE PLAN:
MEWS 1

scale
1:200 / 1:500 @ A3


date
MAY 2018

RIACH

PARTNERSHIP LTD.
ARCHITECTS
200 Bath Street,
Glasgow
G2 4HG

t - 0141 353 1230
f - 0141 332 6643
mail @riach.co.uk
www.riach.co.uk


TP00M1-A

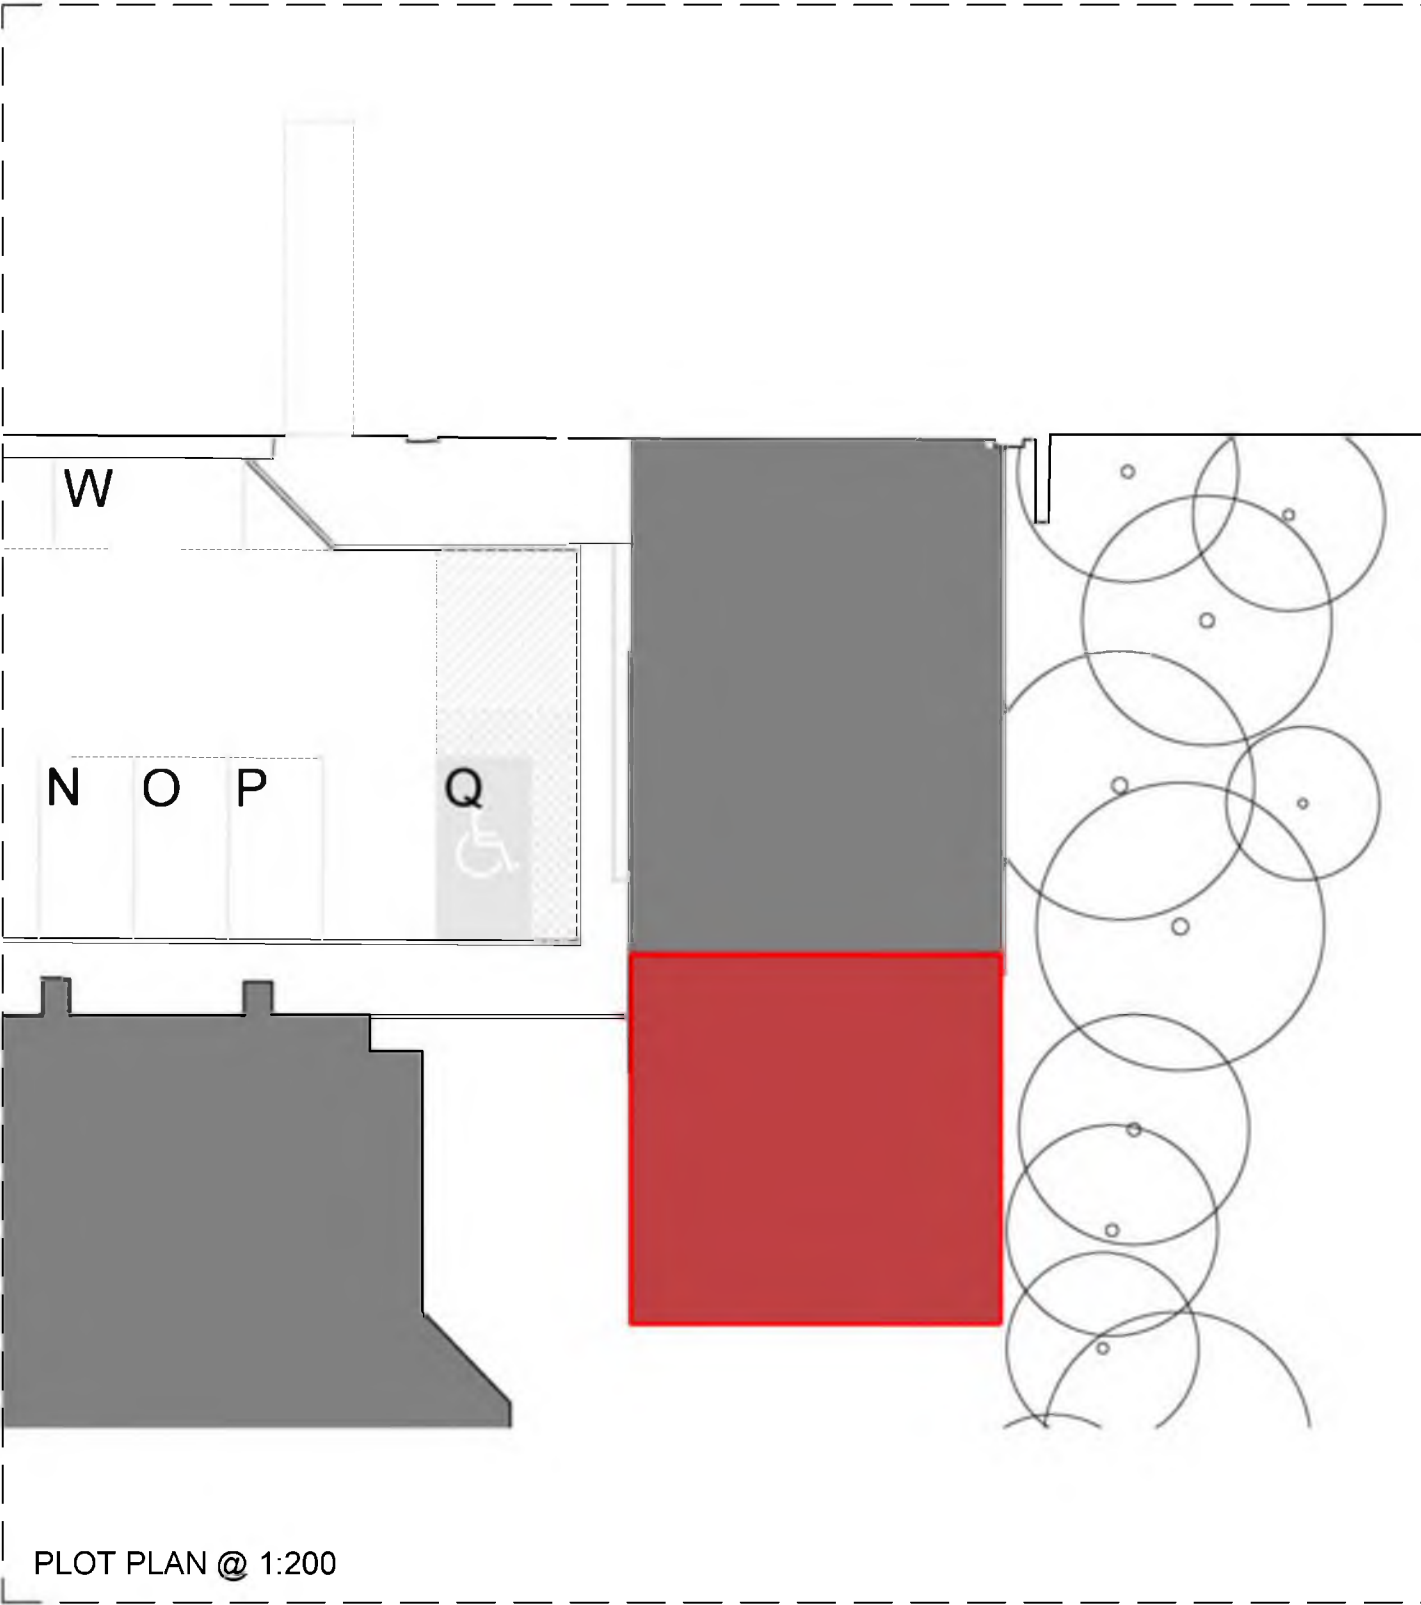

LEGEND:

PLOT BOUNDARY

Refer to drawing TP000: Title Plan - Externals for areas in common ownership

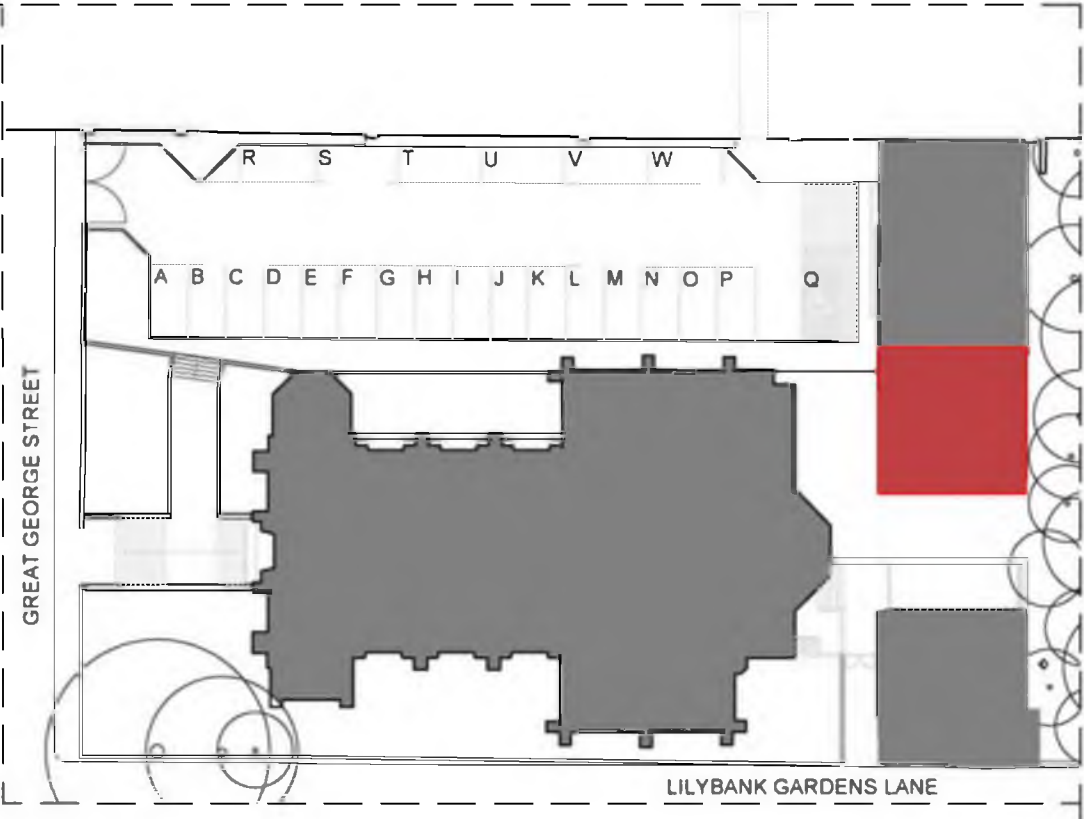

REVISION NOTES:

project no.
17002

client
RH CONTRACTS LTD

drawing title
TITLE PLAN:
MEWS 2

scale
1:200 / 1:500 @ A3

date
MAY 2018




RIACH

PARTNERSHIP LTD.
ARCHITECTS
200 Bath Street,
Glasgow
G2 4HG

t - 0141 353 1230
f - 0141 332 6643
mail @riach.co.uk
www.riach.co.uk

TP00M2-A

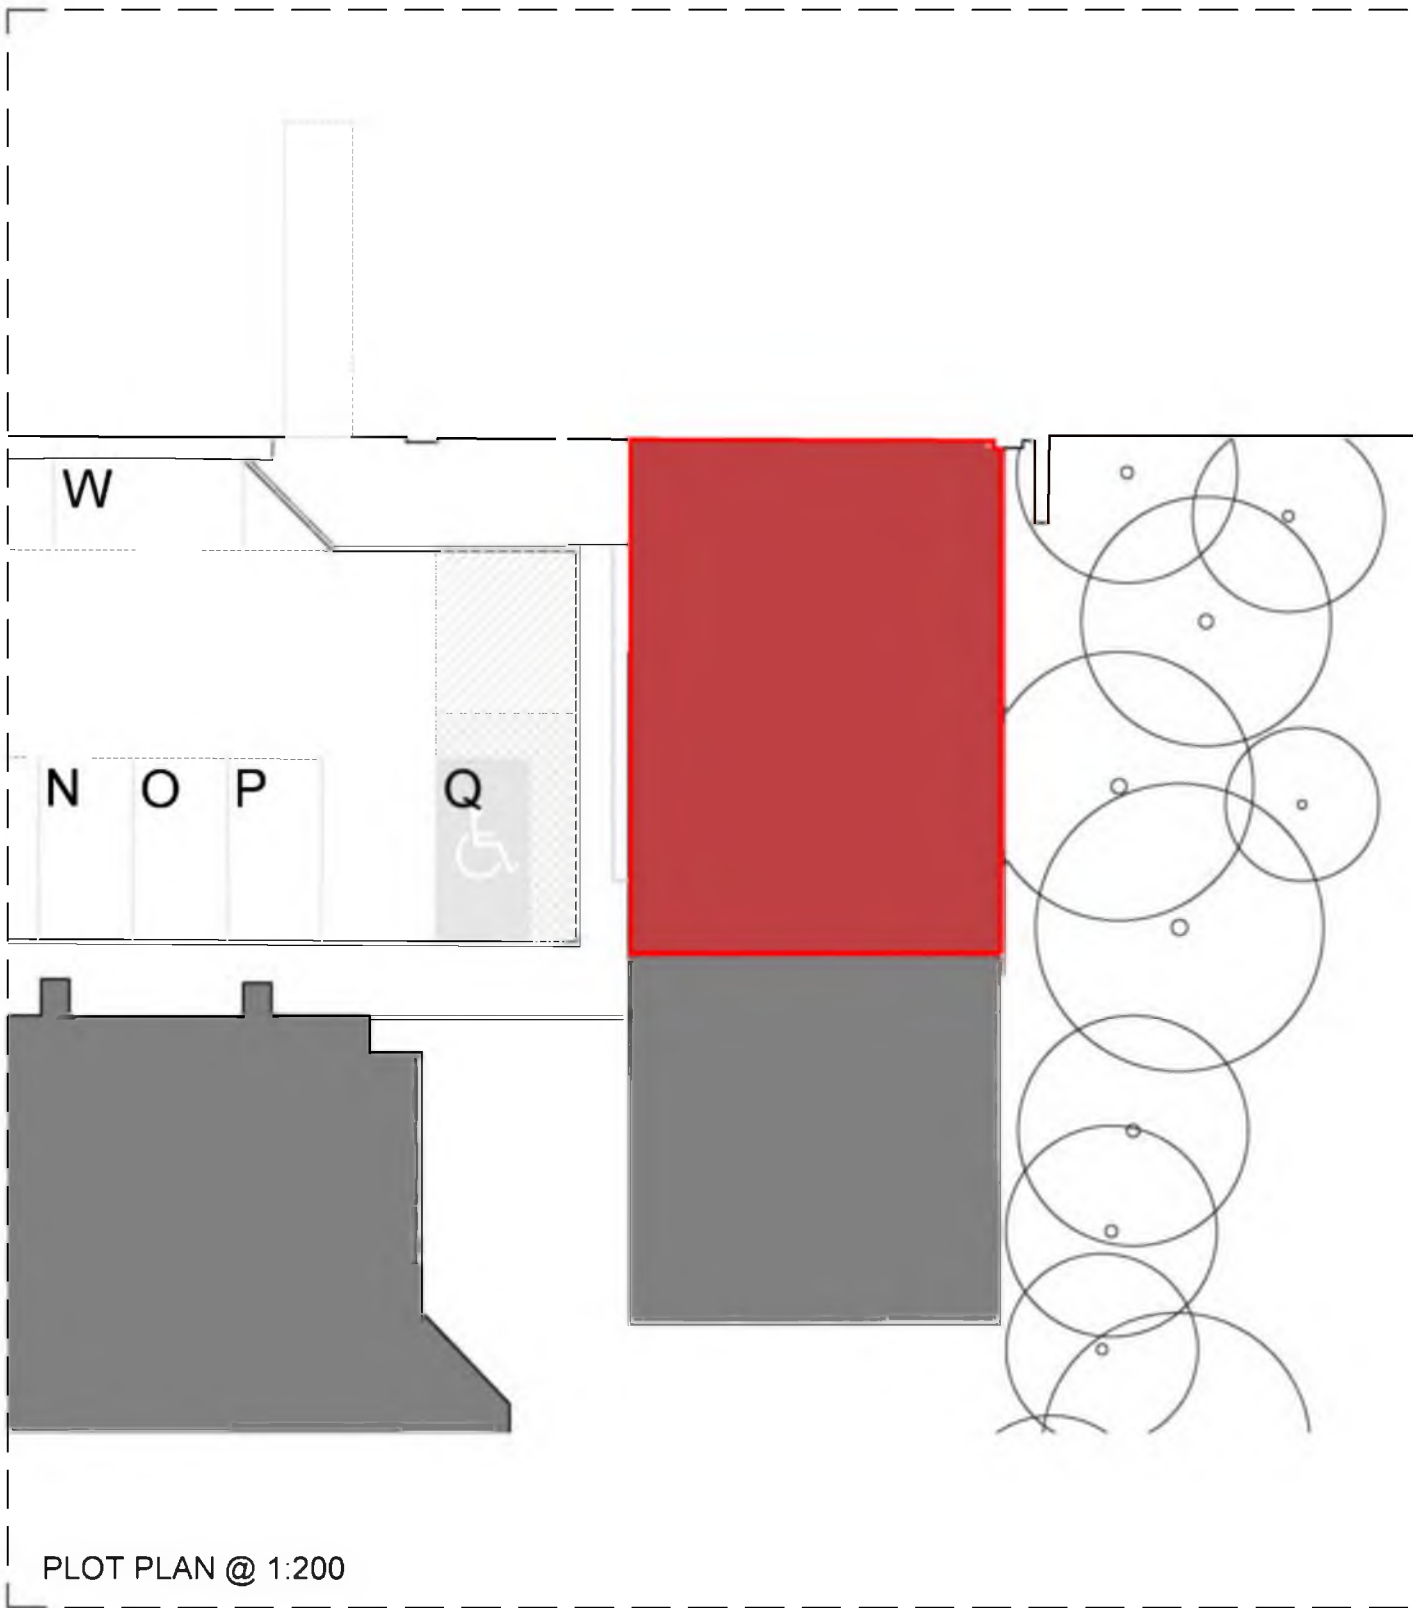


PLOT PLAN @ 1:200

LEGEND:

PLOT BOUNDARY

Refer to drawing TP000: Title Plan - Externals for areas in common ownership

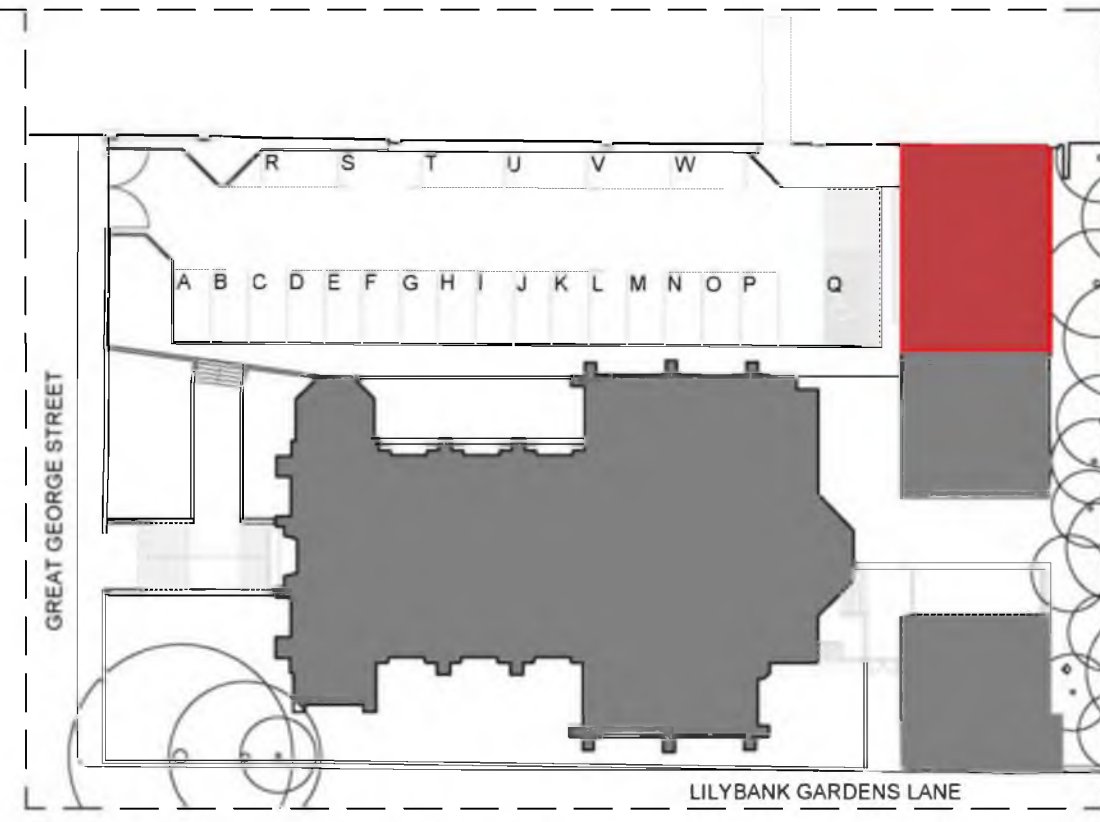

PLOT LOCATION PLAN @ 1:500



REVISION NOTES:


project no.
17002

client
RH CONTRACTS LTD

drawing title
TITLE PLAN:
MEWS 3

scale
1:200 / 1:500 @ A3

date
MAY 2018

 

RIACH

PARTNERSHIP LTD.
ARCHITECTS
200 Bath Street,
Glasgow
G2 4HG

t - 0141 353 1230
f - 0141 332 6643
mail @riach.co.uk
www.riach.co.uk

TP00M3-A