


NOTICE TO HOUSE — PURCHASERS
Property Misdescriptions Act 1991
Buyers are warmed that this is a working drawing & is not intended be treated as descriptive material describing, in relation to any particular property or development, any of the specified matters prescribed by any order made under the above Act.
The contents of this drawing may be subject to change at any time alterations & variations can occur during the progress of the works without revision of the drawing. Consequently the layout, form, conte & dimensions of the finished construction may differ materially from those shown.

Nor do the contents of this drawing constitute a contract, part of a

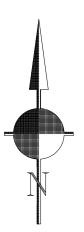

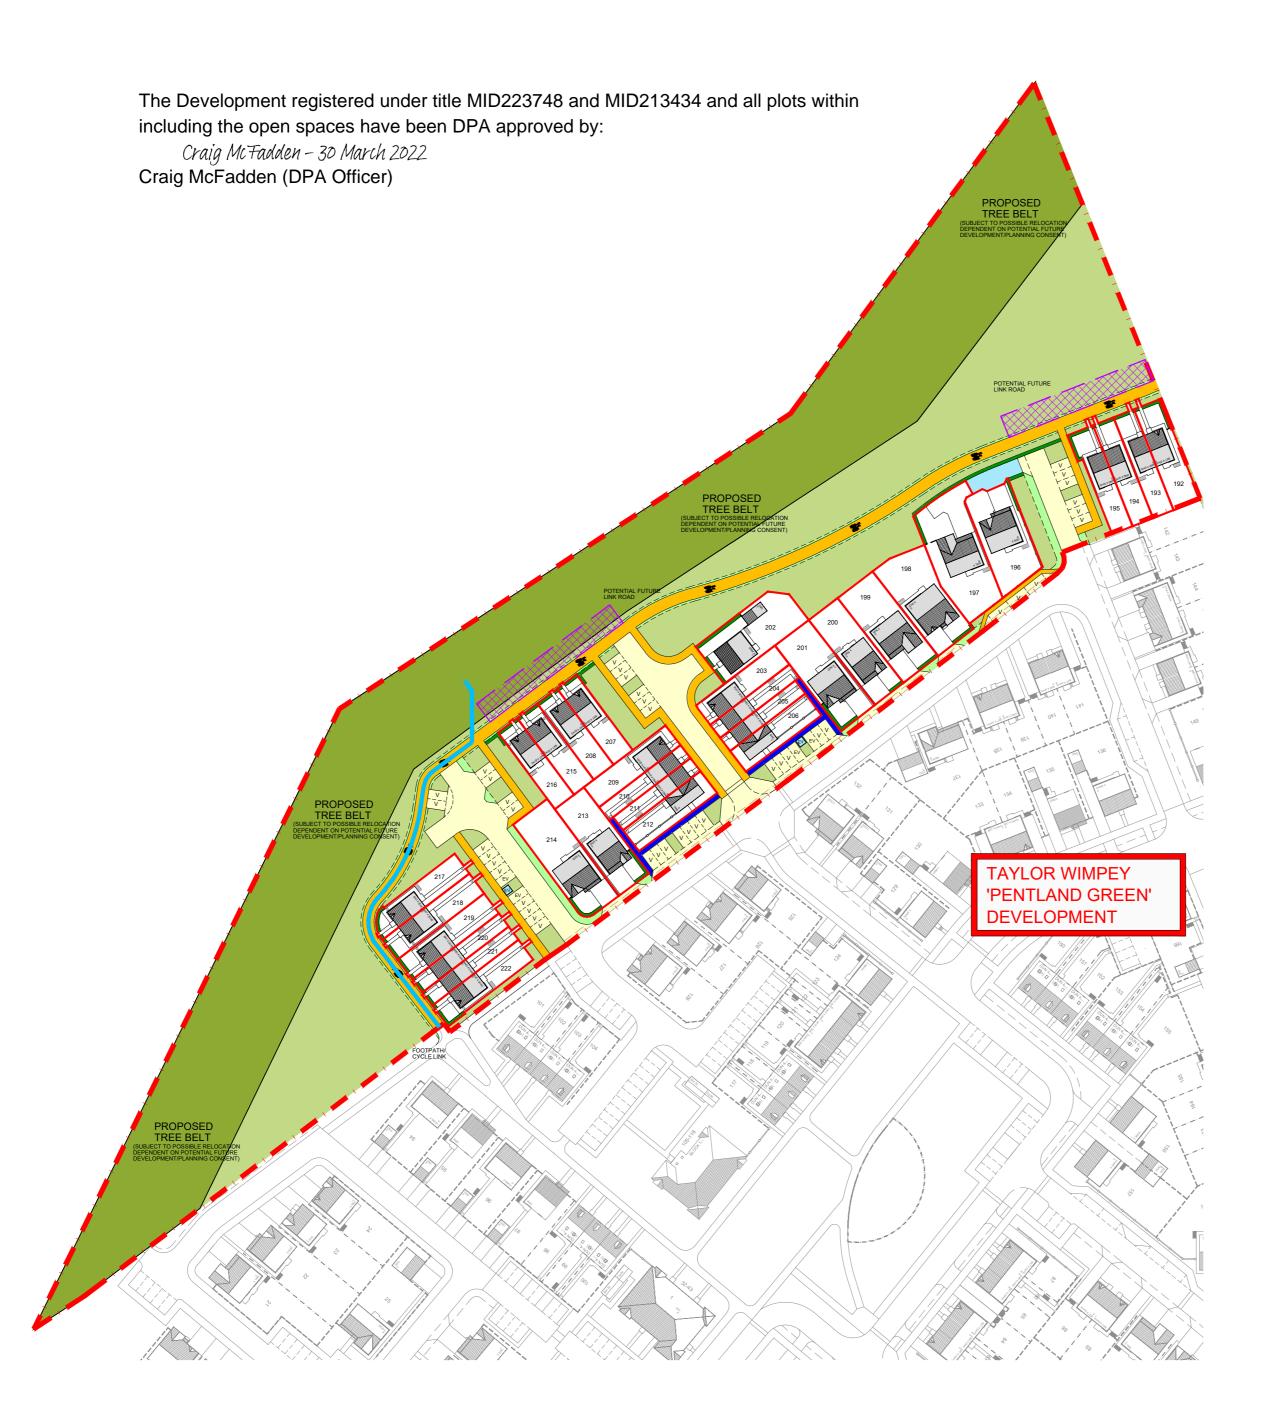

## NOTES

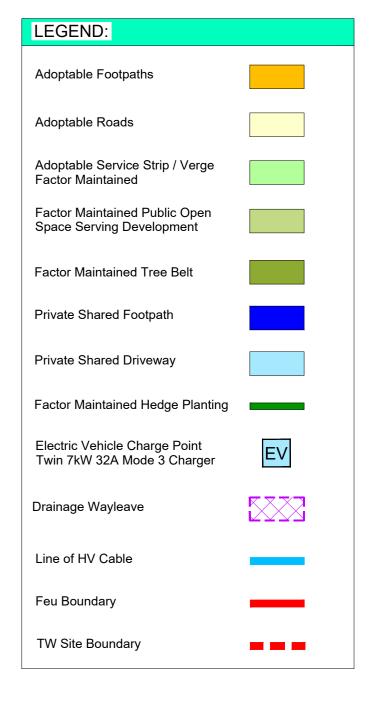

REV	DATE	DRAWN	DESCRIPTION	
Α	MAR'21	CH	Master feu layout updated to accommodate comments received during	
			feuing meeting and also RCC application process.	
В	JULY'21	CH	Plot 202 rear footpath arrangement updated.	
С	JAN'22	CH	Title boundary altered as agreed with Legal Dept.	
	1	1	I .	

Taylor Wimpey East Scotland

1 Masterton Park
South Castle Drive

South Castle Drive
Dunfermline KY11 8NX
Tel 01383 845 700 Fax 01383 845 729
www.taylorwimpey.com



Project:

Bilston, Phase 2 - Extension Midlothian

Title

Overall Master Feu Layout

Drg No:	xxx /	Α	/ FEU-02 C
Scale: 1:1000@A	2		Date: APR'20
Drawn By: CH			Checked By: