



The Development registered under title GLA243531 and plots 126 to 137 within have been DPA approved by:


*Craig McFadden - 21 October 2022*  
Craig McFadden ( DPA Officer)

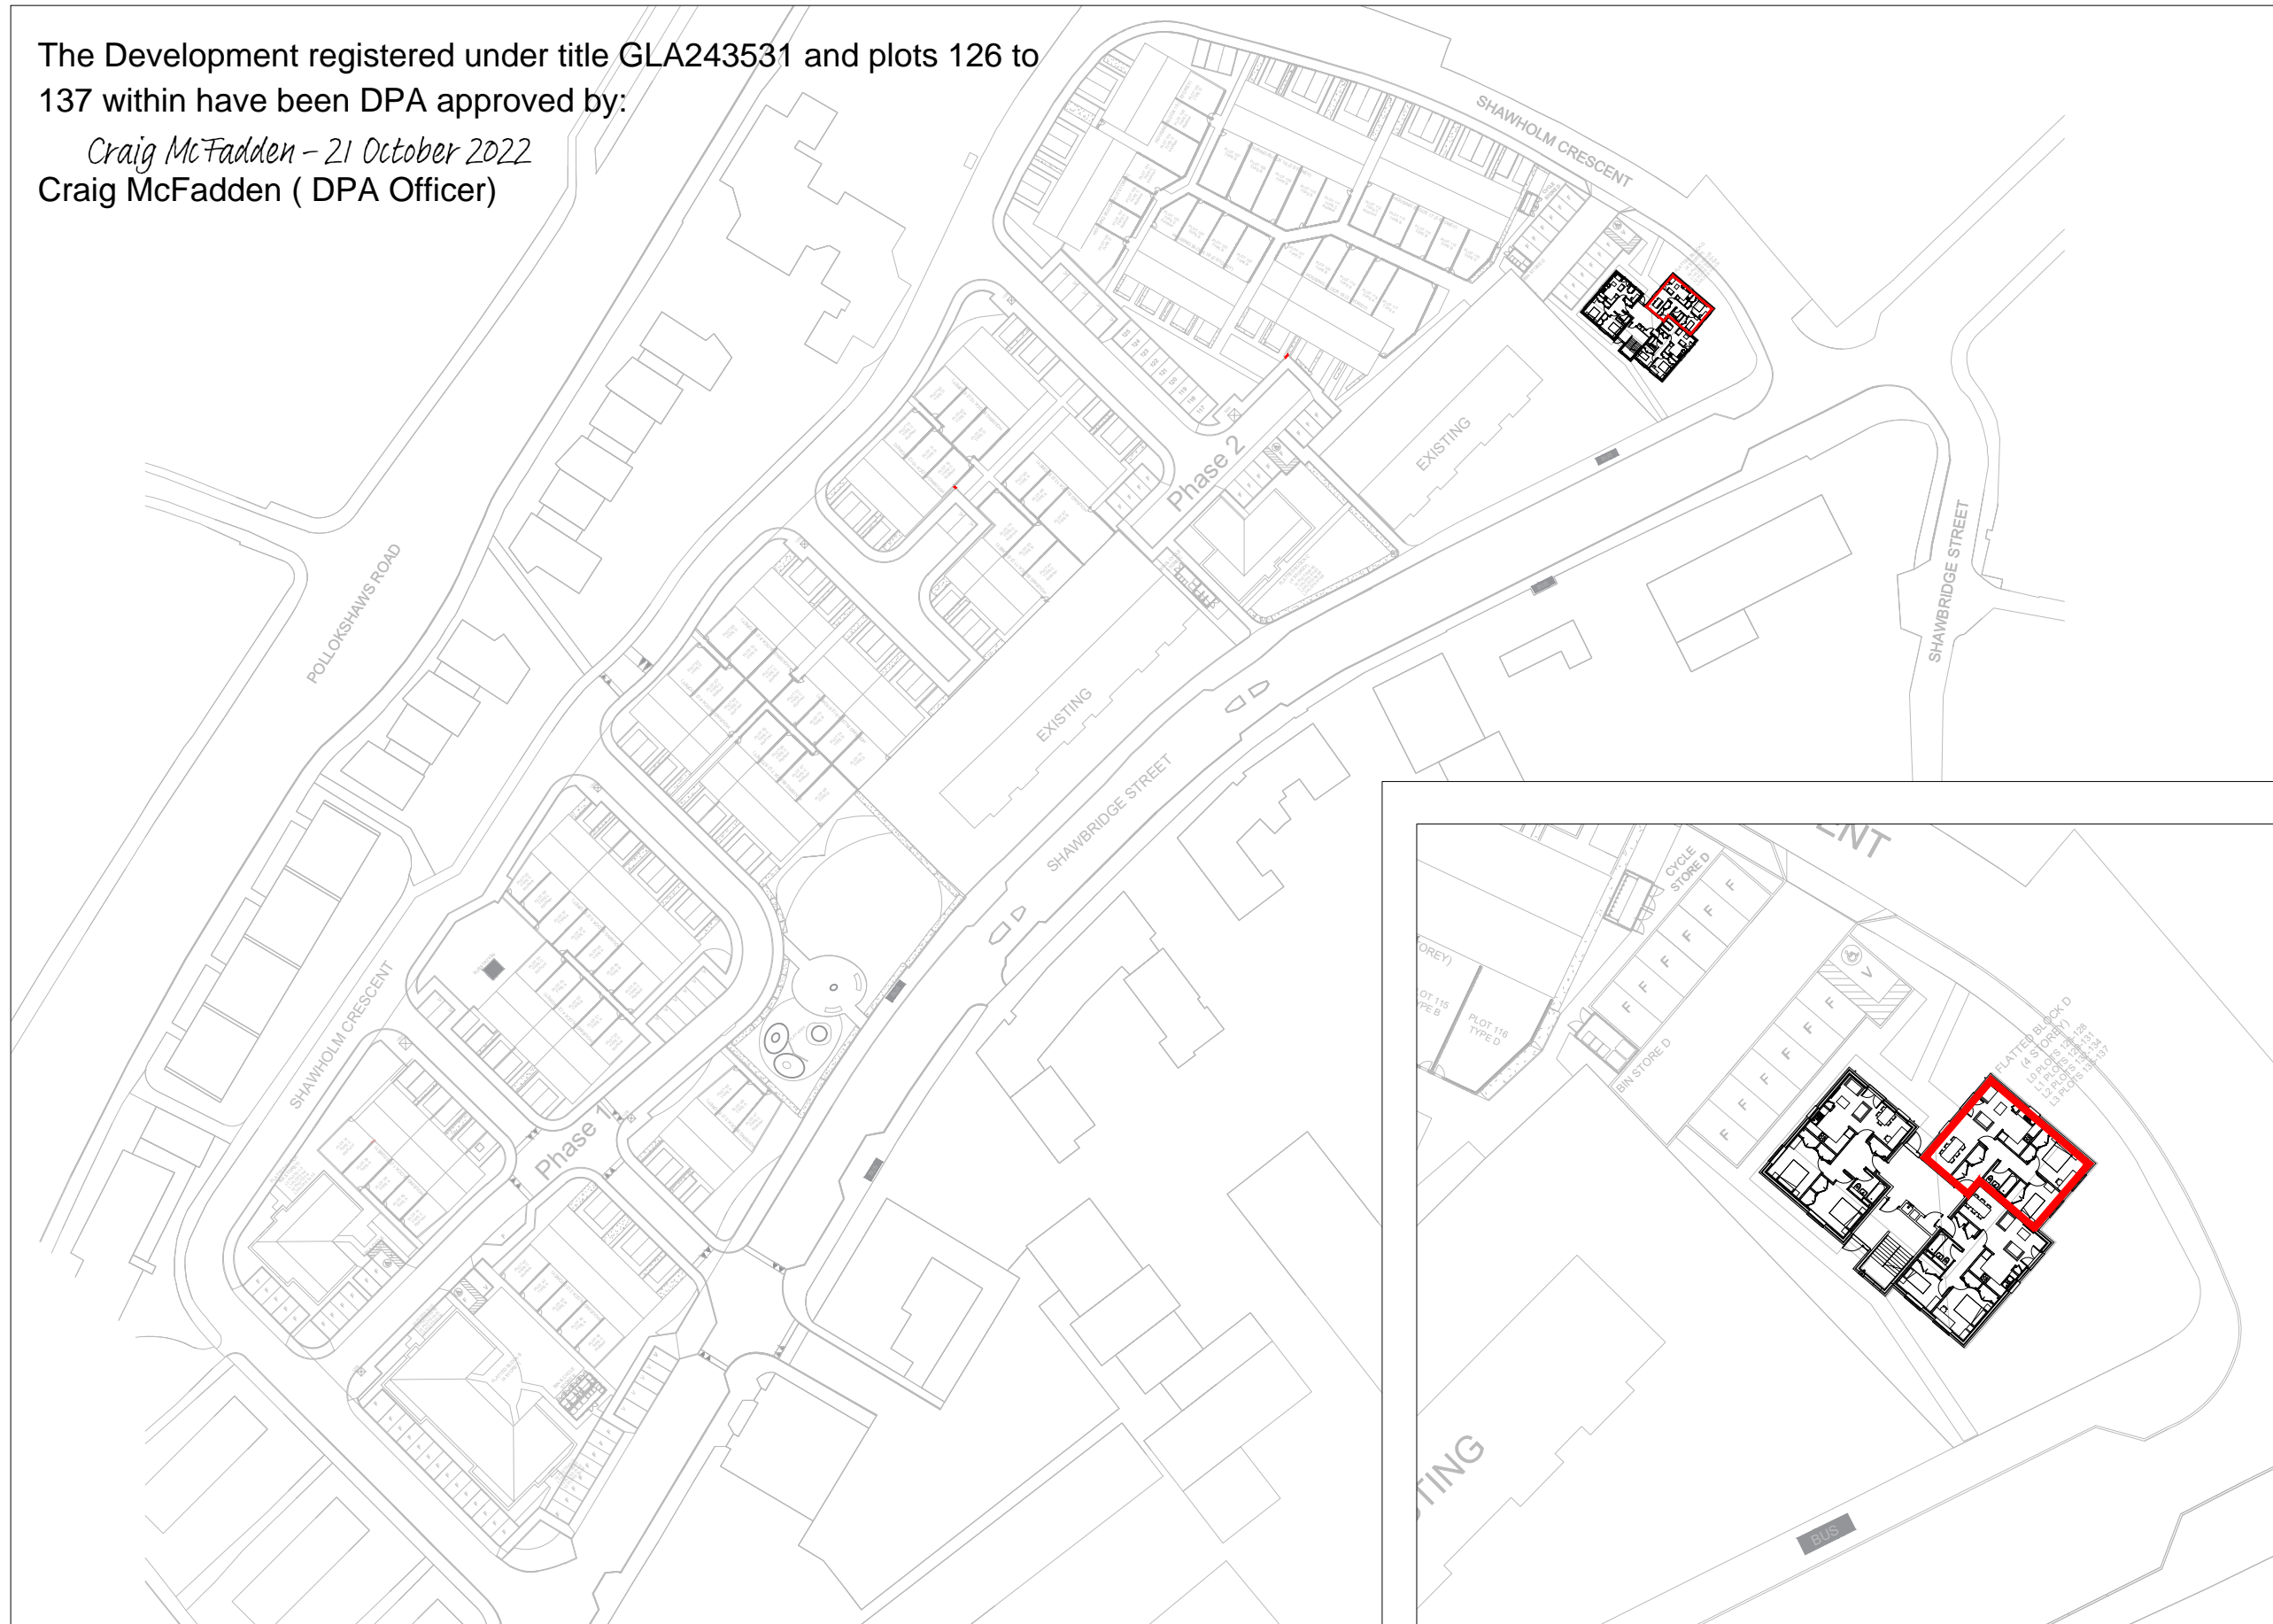

Development Plan  
1:1250@A3

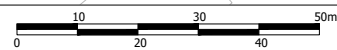


Block D 0F Plan  
1:500@A3

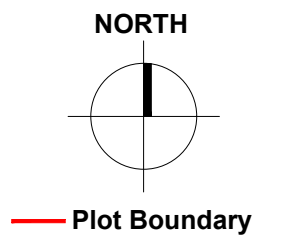


## SHAWBRIDGE, POLLOKSHAWS - BLOCK D- GROUND FLOOR - PLOT 126 TITLE PLAN



Development Plan  
1:1250@A3

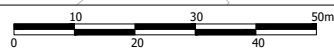

Block D 0F Plan  
1:500@A3

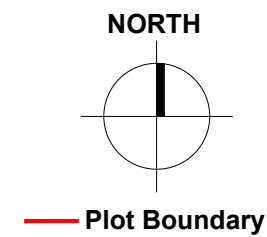


# SHAWBRIDGE, POLLOKSHAWS - BLOCK D- GROUND FLOOR - PLOT 127 TITLE PLAN



Reproduced from the Ordnance Survey Map with the permission of the Controller of the HMSO. Crown Copyright Reserved. License No. 100019279.



Development Plan  
1:1250@A3

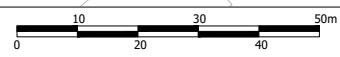

Block D 0F Plan  
1:500@A3

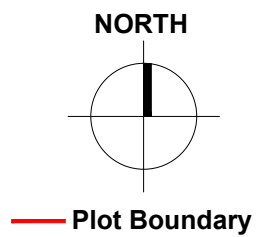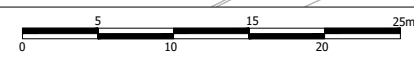


# SHAWBRIDGE, POLLOKSHAWS - BLOCK D- GROUND FLOOR - PLOT 128 TITLE PLAN



Reproduced from the Ordnance Survey Map with the permission of the Controller of the HMSO. Crown Copyright Reserved. License No. 100019279.



Development Plan  
1:1250@A3

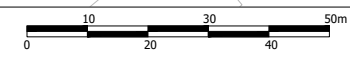

Block D 1F Plan  
1:500@A3

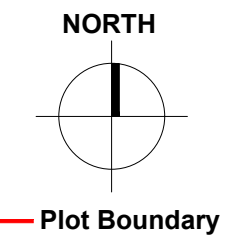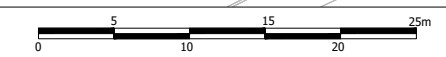

# SHAWBRIDGE, POLLOKSHAWS - BLOCK D- FIRST FLOOR - PLOT 129 TITLE PLAN


Reproduced from the Ordnance Survey Map with the permission of the Controller of the HMSO. Crown Copyright Reserved. License No. 100019279.



Development Plan  
1:1250@A3




Block D 1F Plan  
1:500@A3

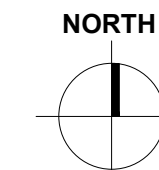


— Plot Boundary

# SHAWBRIDGE, POLLOKSHAWS - BLOCK D- FIRST FLOOR - PLOT 130 TITLE PLAN


Reproduced from the Ordnance Survey Map with the permission of the Controller of the HMSO. Crown Copyright Reserved. License No. 100019279.

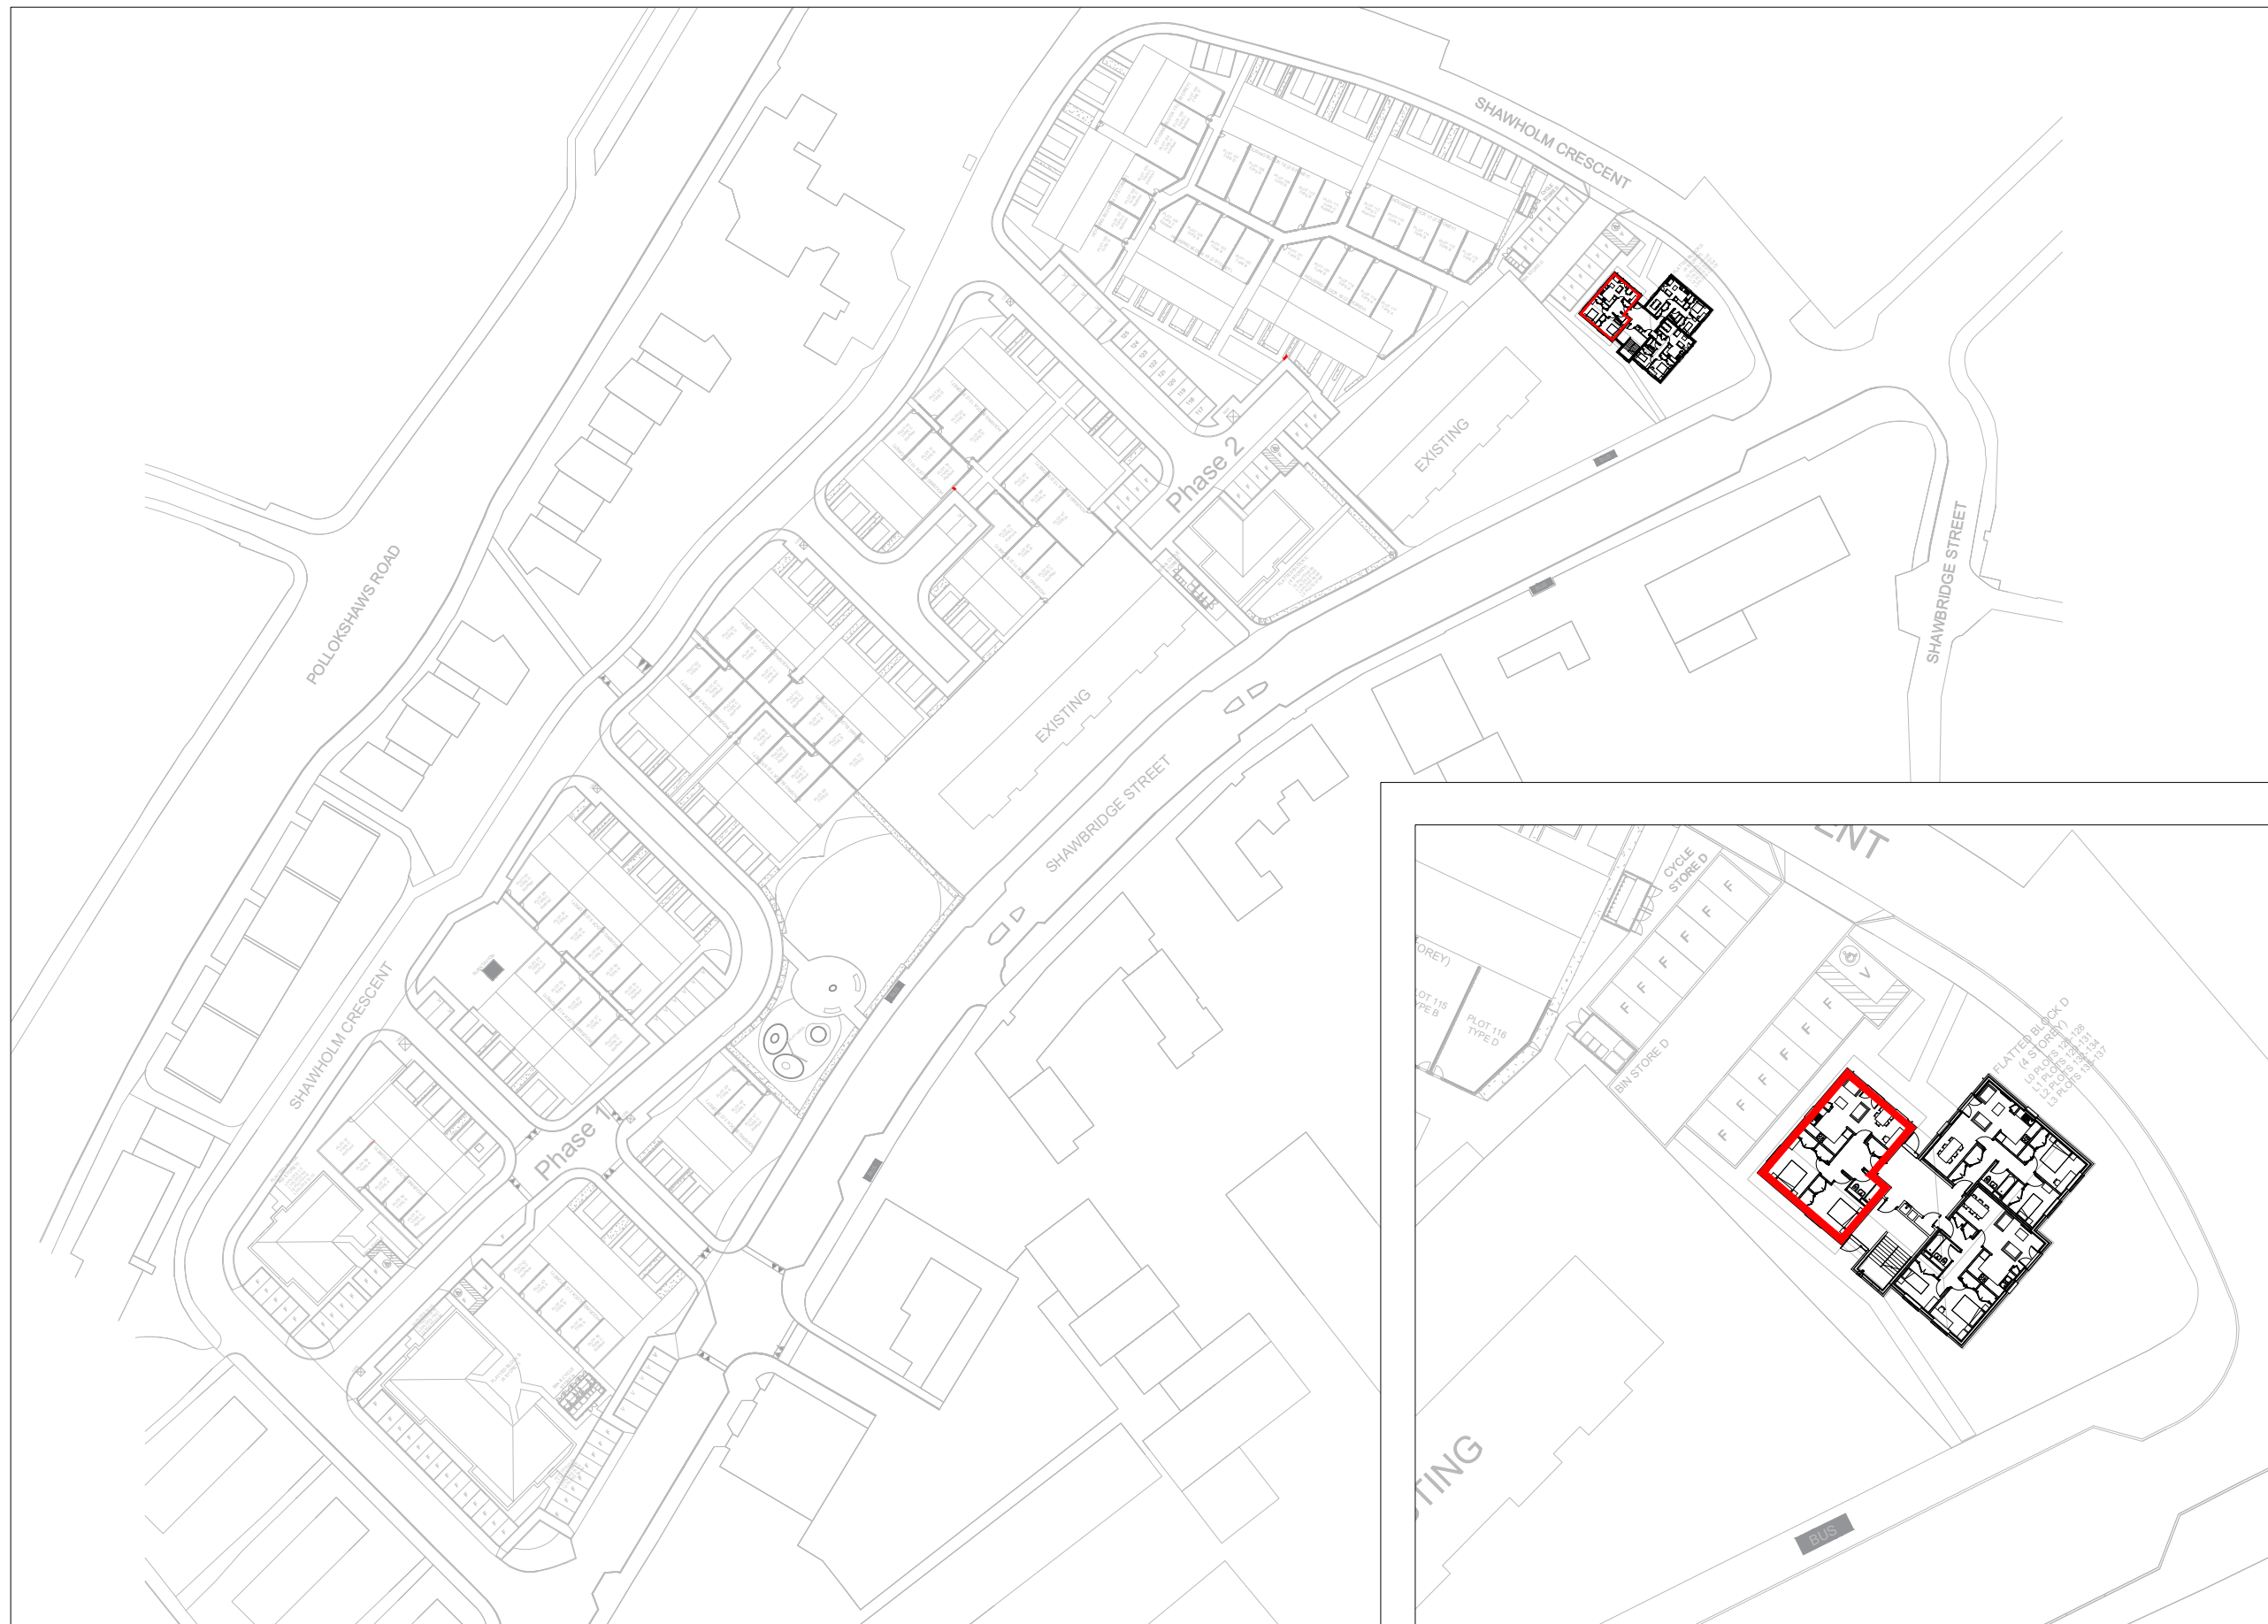

Development Plan  
1:1250@A3

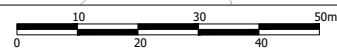

Block D 1F Plan  
1:500@A3

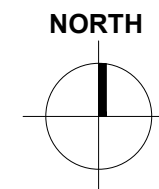


— Plot Boundary

# SHAWBRIDGE, POLLOKSHAWS - BLOCK D- FIRST FLOOR - PLOT 131 TITLE PLAN


Reproduced from the Ordnance Survey Map with the permission of the Controller of the HMSO. Crown Copyright Reserved. License No. 100019279.



Development Plan  
1:1250@A3

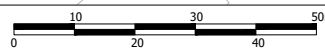

Block D 2F Plan  
1:500@A3

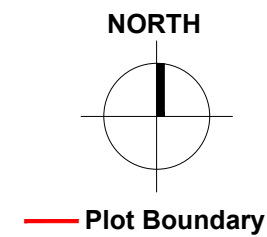


# SHAWBRIDGE, POLLOKSHAWS - BLOCK D- SECOND FLOOR - PLOT 132 TITLE PLAN



Reproduced from the Ordnance Survey Map with the permission of the Controller of the HMSO. Crown Copyright Reserved. License No. 100019279.



Development Plan  
1:1250@A3

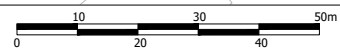

Block D 2F Plan  
1:500@A3

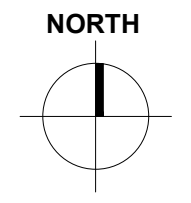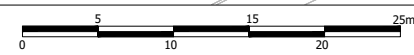

Plot Boundary


# SHAWBRIDGE, POLLOKSHAWS - BLOCK D- SECOND FLOOR - PLOT 133 TITLE PLAN

Reproduced from the Ordnance Survey Map with the permission of the Controller of the HMSO. Crown Copyright Reserved. License No. 100019279.







Development Plan  
1:1250@A3

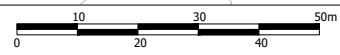

Block D 2F Plan  
1:500@A3

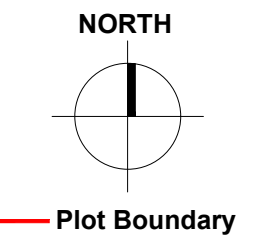
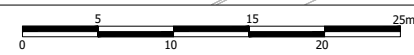


# SHAWBRIDGE, POLLOKSHAWS - BLOCK D- SECOND FLOOR - PLOT 134 TITLE PLAN



Reproduced from the Ordnance Survey Map with the permission of the Controller of the HMSO. Crown Copyright Reserved. License No. 100019279.



Development Plan  
1:1250@A3

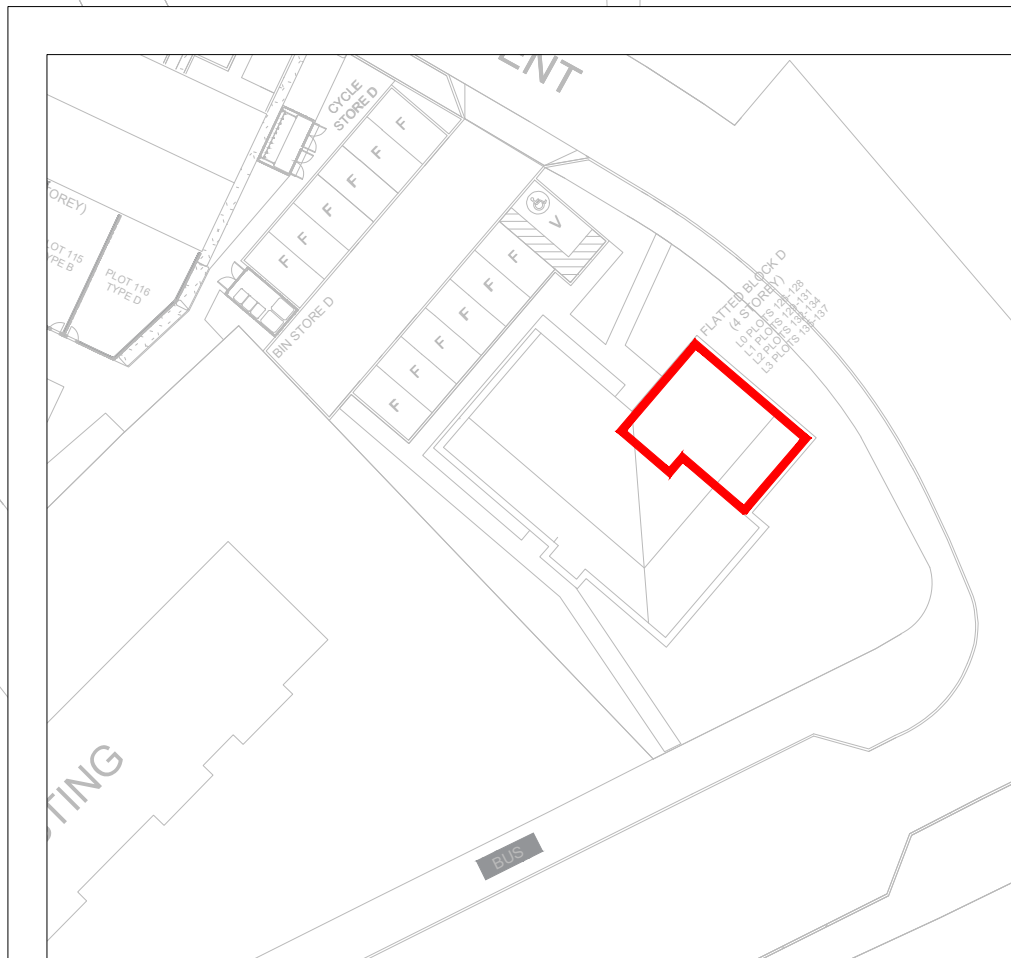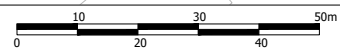

Block D 3F Plan  
1:500@A3

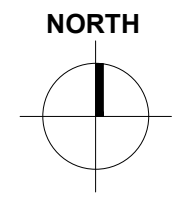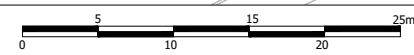


— Plot Boundary

# SHAWBRIDGE, POLLOKSHAWS - BLOCK D- THIRD FLOOR - PLOT 135 TITLE PLAN



Reproduced from the Ordnance Survey Map with the permission of the Controller of the HMSO. Crown Copyright Reserved. License No. 100019279.



Development Plan  
1:1250@A3

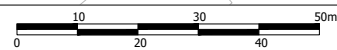


Block D 3F Plan  
1:500@A3

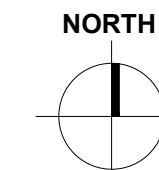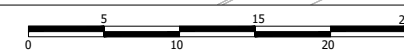


Plot Boundary

## SHAWBRIDGE, POLLOKSHAWS - BLOCK D- THIRD FLOOR - PLOT 136 TITLE PLAN



Reproduced from the Ordnance Survey Map with the permission of the Controller of the HMSO. Crown Copyright Reserved. License No. 100019279.

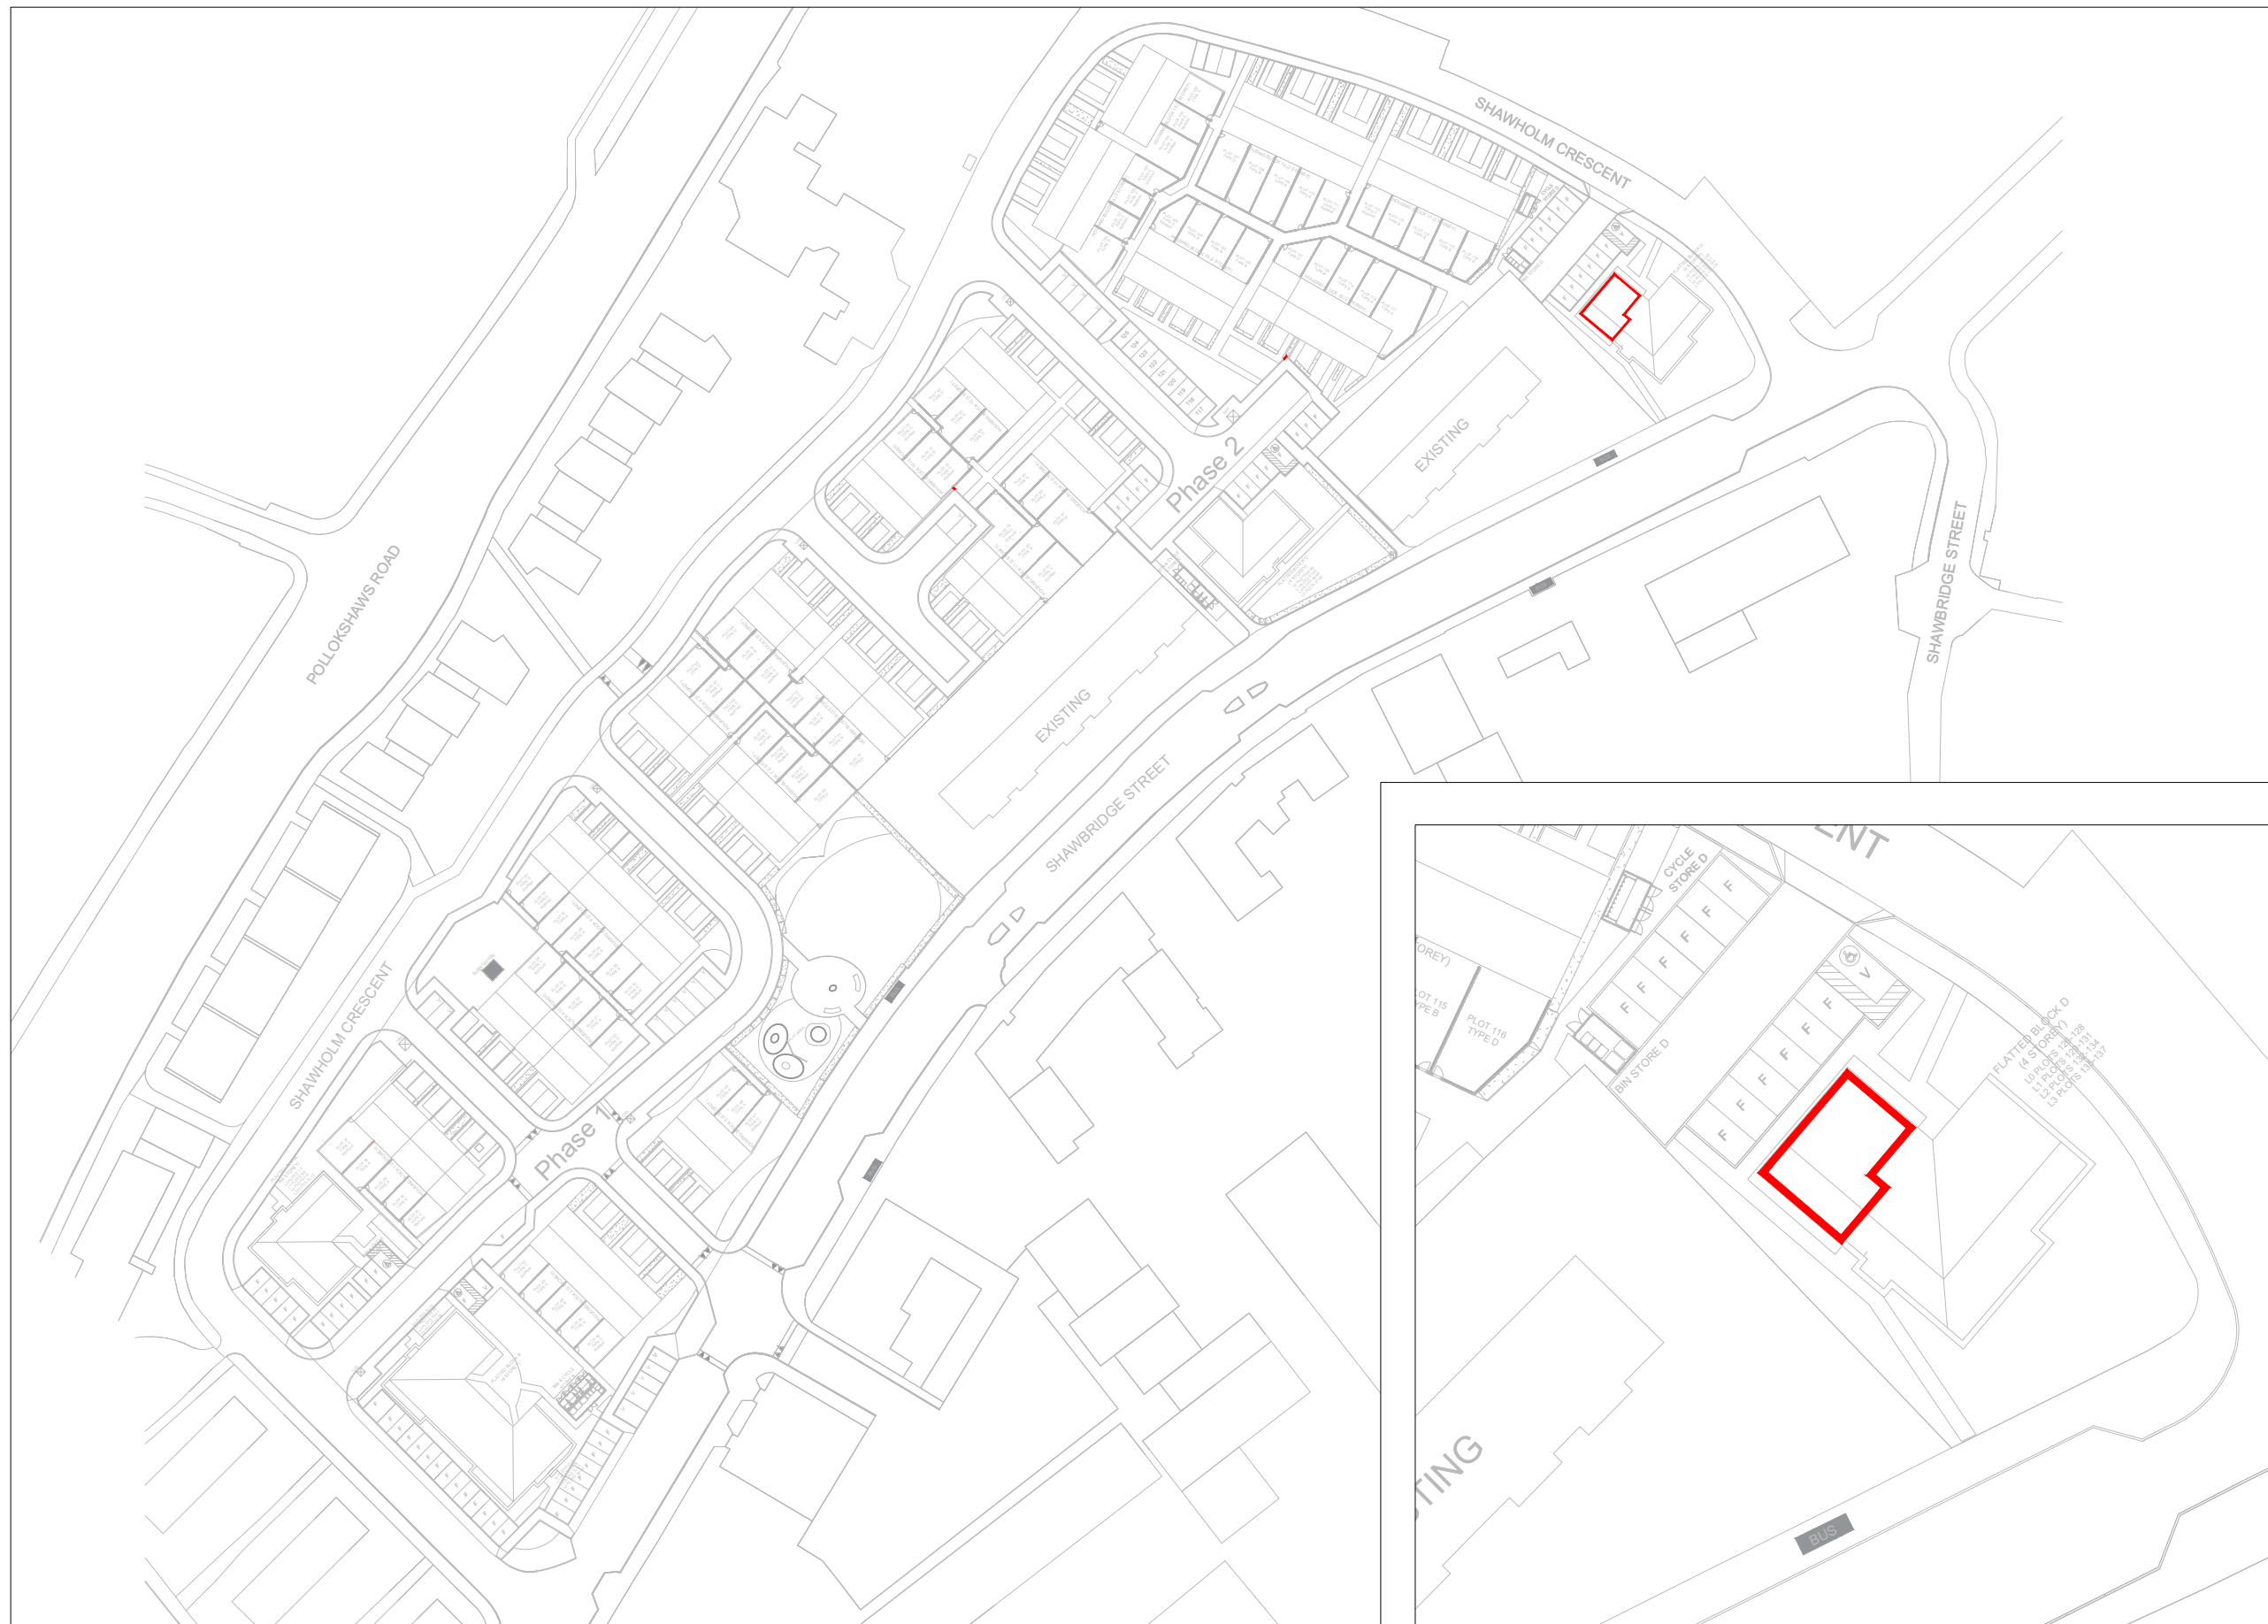

Development Plan  
1:1250@A3

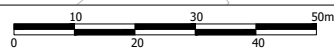

Block D 3F Plan  
1:500@A3

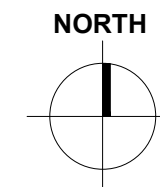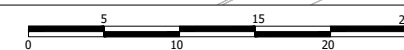

— Plot Boundary

# SHAWBRIDGE, POLLOKSHAWS - BLOCK D- SECOND FLOOR - PLOT 137 TITLE PLAN

Reproduced from the Ordnance Survey Map with the permission of the Controller of the HMSO. Crown Copyright Reserved. License No. 100019279.