




The development registered under Title FFE7935 and plots 3 to 20 and flats A 0/1 to B 2/2 within have been DPA approved.

Ross Cairns - 17 November 2022

Ross Cairns (DPA Officer)

SCALE 1:250

REPRODUCTION OF THESE DRAWINGS BY COPYING OR PRINTING IS CARRIED OUT AT YOUR OWN RISK, PLEASE REFER TO ASSOCIATED SCALE BAR. DO NOT SCALE FROM THESE DRAWINGS FOR CONSTRUCTION PURPOSES. ANY DISCREPANCIES SHOULD BE IMMEDIATELY RAISED WITH AC ARCHITECTS

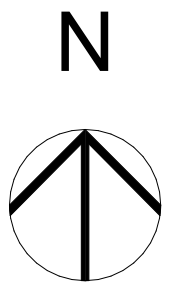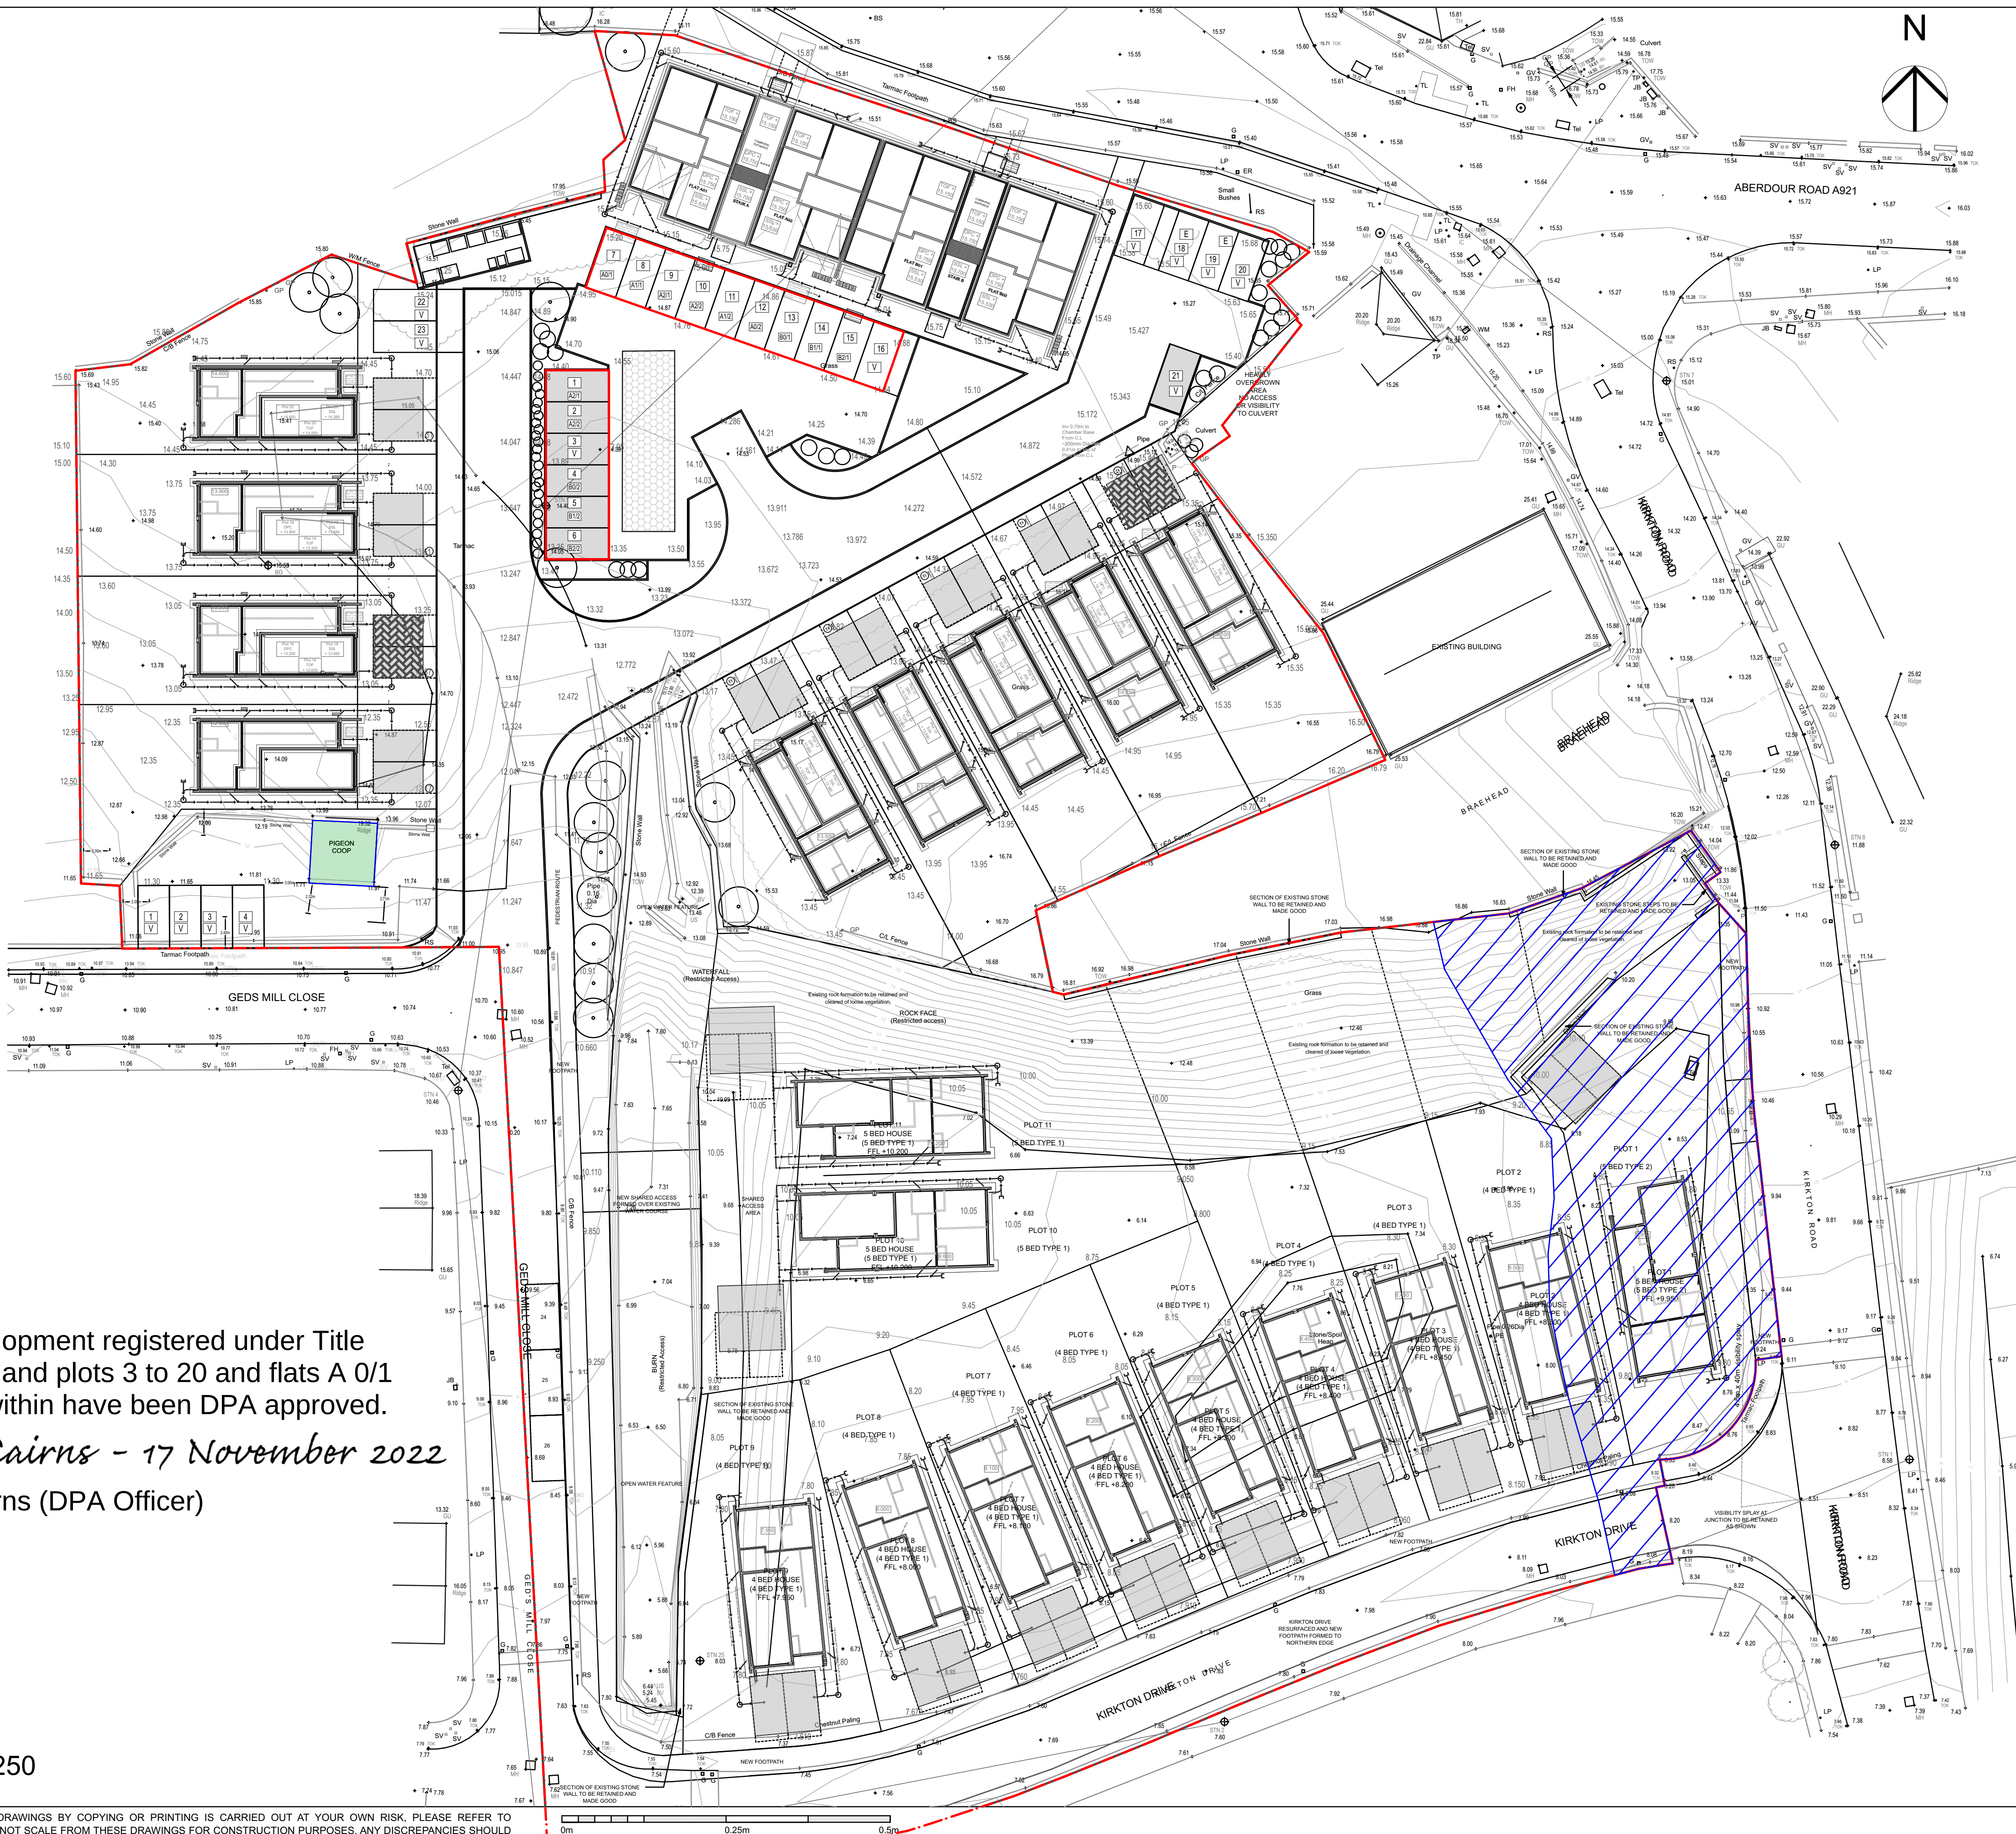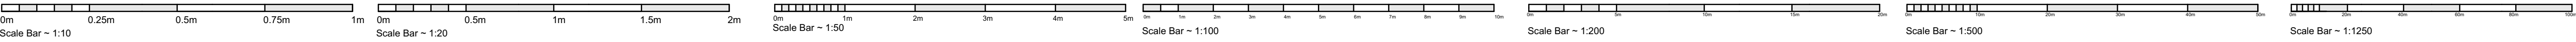

- DENOTES SITE BOUNDARY
- DENOTES AREA ACQUIRED
- DENOTES EXISTING DOOCOT
- DENOTES CAR PARKING FOR FLATS

ALL DIMENSIONS TO BE CONFIRMED ON SITE PRIOR TO CONSTRUCTION

All new works, products and processes are to be in accordance with the relevant British Standards and manufacturers' guidance

A smoke alarm in the principal habitable room should be sited such that no point in the room is more than 7.5M from the nearest smoke alarm

in the case of circulation areas, no point within the circulation space should be sited more than 7.5M from the nearest smoke alarm t

No point in the kitchen should be more than 5.3M from the nearest heat detector

Smoke Alarms should be sited no more than 7M from the door to a living room or kitchen and no more than 3M from every bedroom door

Confirmation of completion and validation of any environmental remedial measures are to be submitted in a timely manner to allow for reviewing, prior to the submission of completion certificate, if applicable.

All fixed heating systems shall be capable of maintaining a temperature of at least 21°C in at least 1 apartment and 18°C elsewhere when the outside temperature is minus 1°C.

Electrical installation should be designed, constructed, installed and tested in accordance with the recommendations of BS 7671:2008, as amended and certified only by a person or company having membership to S.E.L.E.C.T or N.I.C.E.I.C. or similar Electrical schemes recognised by The Local Authority

Air Permeability (tightness) testing to be undertaken and results submitted with completion submission.

Contact Local Authority Water Board to confirm the drainage connection to the existing system is granted prior to installation

DATE	INITIAL	REVISION	SUFFIX

AC Allan Corfield Architects
Custom & Self-Build Experts

CLIENT
SIPS Homes Scotland Ltd

PROJECT
Collinswell Park, Burntisland, Fife. KY3 0EN

TITLE
Proposed PLOT PLAN MASTER
BUILDING WARRANT

SCALE @ A1 START DATE DRAWN CHECKED
JUNE 2019 JM DJM

Ref. 314 - BC 105

REV.



LEWIS HOUSE, UNIT 213, EAST WAY
HILLEND IND EST, DUNFERMLINE
FIFE, KY11 9JF, SCOTLAND

t - 01383 737101
e - info@acarchitects.biz
w - www.acarchitects.biz



- SITE BOUNDARY
- 1800 mm POST/SLAT & RAIL FENCE
- 900mm POST/SLAT & RAIL FENCE
- GRASS
- BLOCK PAVING
- PARKING SPACE
- VISITOR PARKING
- WASTE & RECYCLING PROVISION
- RAISED DECKING
- PROPOSED NEW TREE PLANTING

ALL DIMENSIONS ARE INDICATIVE
TBC ON SITE

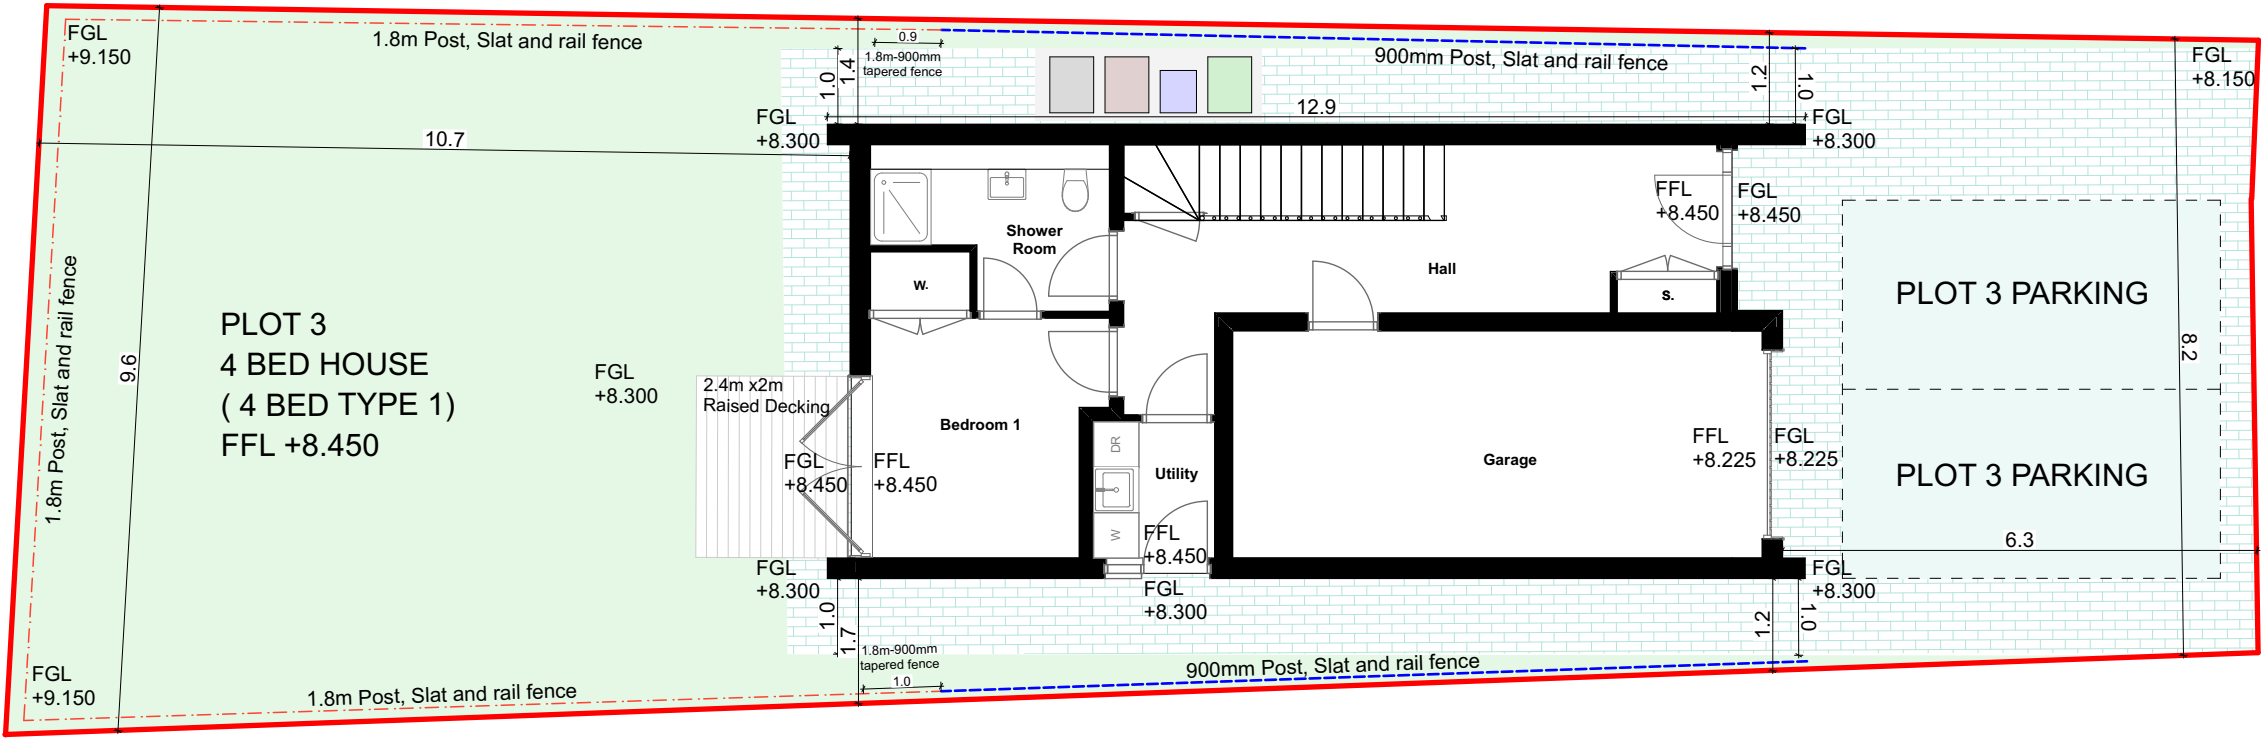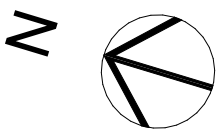

0. PLOT 3 1:100

ALL DIMENSIONS TO BE CONFIRMED ON
SITE PRIOR TO CONSTRUCTION

DATE INITIAL REVISION SUFFIX



CLIENT
SIPS Homes Scotland Ltd

PROJECT
Collinswell Park, Burntisland,
Fife. KY3 0EN

TITLE
PLOT 3
FOR COMMENT

SCALE @ A3 START DATE DRAWN CHECKED
JUNE 2019 JM DJM

No. 314 - PP


REV.
LEWIS HOUSE, UNIT 213, EAST WAY
HILLEND IND EST, DUNFERMLINE
FIFE, KY11 9JF, SCOTLAND
t - 01383 737101
e - info@acarchitects.biz
w - www.acarchitects.biz



key plan Scale 1:2000

- SITE BOUNDARY
- 1800 mm POST/SLAT & RAIL FENCE
- 900mm POST/SLAT & RAIL FENCE
- GRASS
- BLOCK PAVING
- PARKING SPACE
- VISITOR PARKING
- WASTE & RECYCLING PROVISION
- RAISED DECKING
- PROPOSED NEW TREE PLANTING

ALL DIMENSIONS ARE INDICATIVE
TBC ON SITE

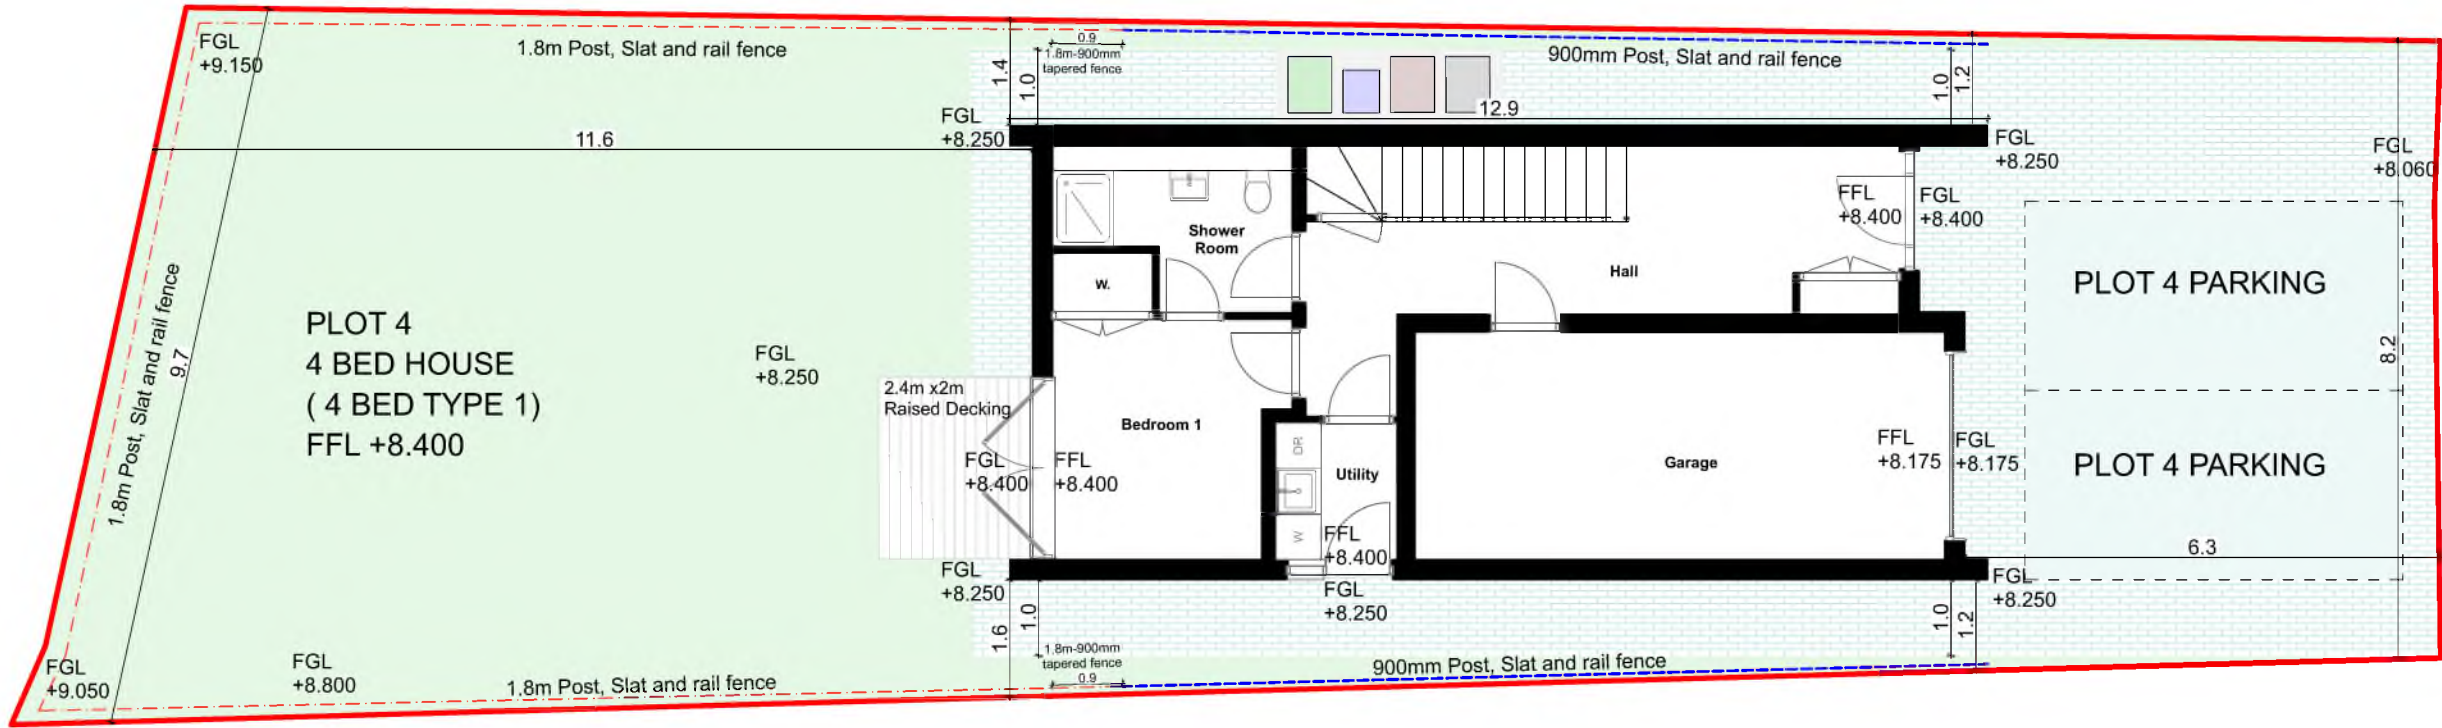

0.

PLOT 4

1:100

ALL DIMENSIONS TO BE CONFIRMED ON
SITE PRIOR TO CONSTRUCTION

DATE	INITIAL	REVISION	SUFFIX
------	---------	----------	--------



CLIENT
SIPS Homes Scotland Ltd

PROJECT
Collinswell Park, Burntisland,
Fife. KY3 0EN

TITLE
PLOT 4

FOR COMMENT

SCALE @ A3	START DATE	DRAWN	CHECKED
	JUNE 2019	JM	DJM

No. 314 - PP

REV.

LEWIS HOUSE, UNIT 213, EAST WAY
HILLEND IND EST, DUNFERMLINE
FIFE, KY11 9JF, SCOTLAND


t - 01383 737101
e - info@acarchitects.biz
w - www.acarchitects.biz



key plan Scale 1:2000

- SITE BOUNDARY
- 1800 mm POST/SLAT & RAIL FENCE
- 900mm POST/SLAT & RAIL FENCE
- GRASS
- BLOCK PAVING
- PARKING SPACE
- VISITOR PARKING
- WASTE & RECYCLING PROVISION
- RAISED DECKING
- PROPOSED NEW TREE PLANTING

ALL DIMENSIONS ARE INDICATIVE
TBC ON SITE

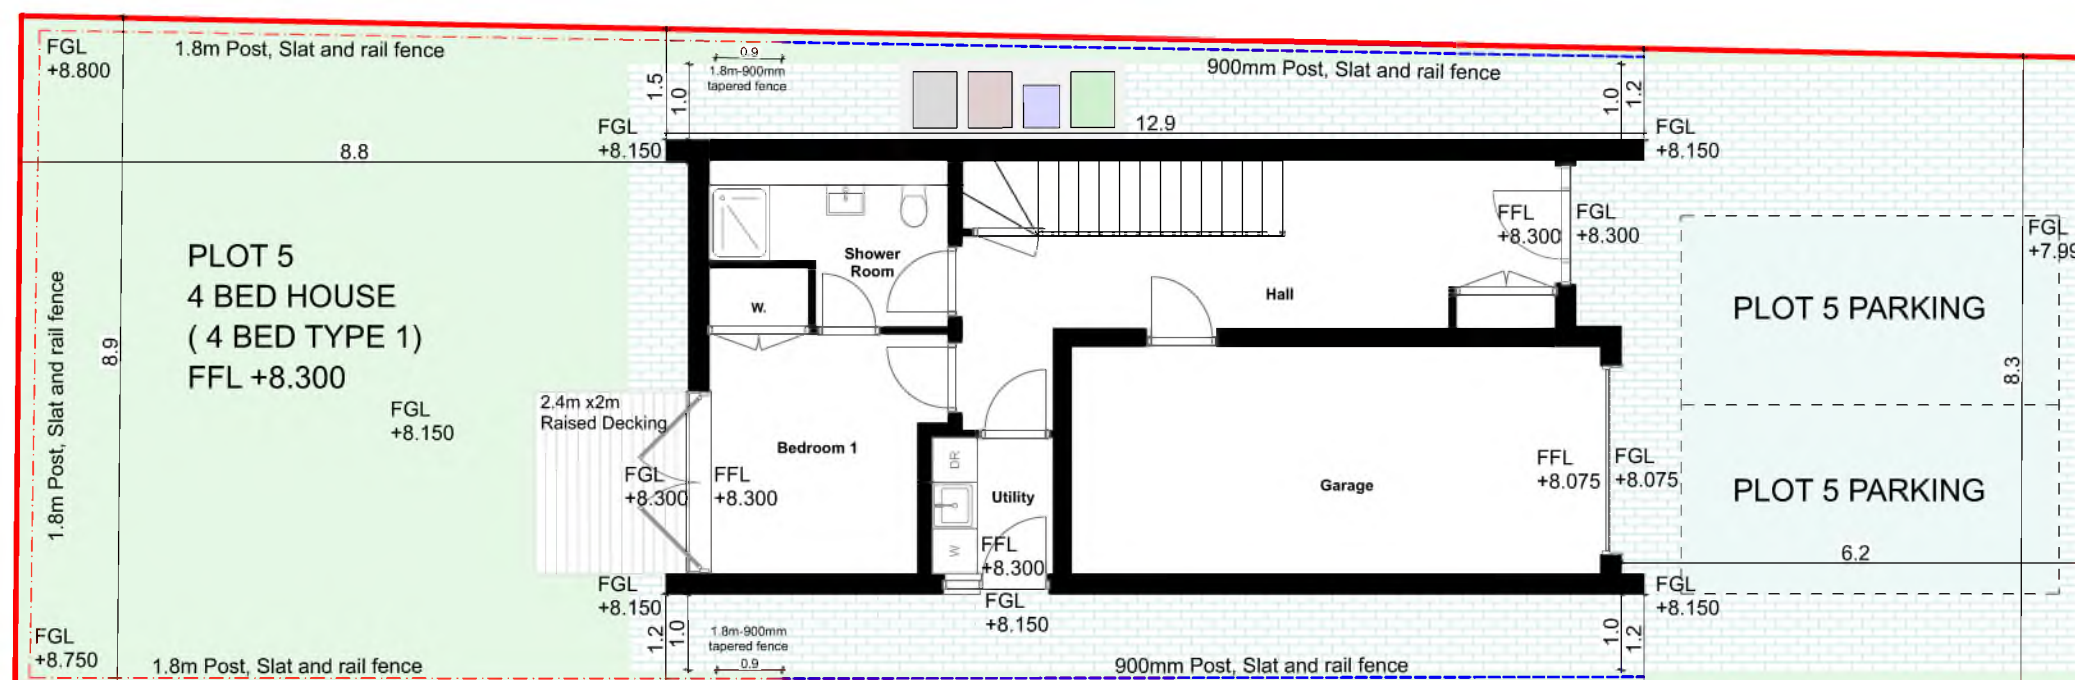

0.

PLOT 5

1:100

ALL DIMENSIONS TO BE CONFIRMED ON
SITE PRIOR TO CONSTRUCTION

DATE	INITIAL	REVISION	SUFFIX



CLIENT
SIPS Homes Scotland Ltd

PROJECT
Collinswell Park, Burntisland,
Fife. KY3 0EN

TITLE
PLOT 5
FOR COMMENT

SCALE @ A3	START DATE	DRAWN	CHECKED
	JUNE 2019	JM	DJM

No. 314 - PP

REV.

LEWIS HOUSE, UNIT 213, EAST WAY
HILLEND IND EST, DUNFERMLINE
FIFE, KY11 9JF, SCOTLAND


t - 01383 737101
e - info@acarchitects.biz
w - www.acarchitects.biz



key plan
Scale 1:2000

- SITE BOUNDARY
- 1800 mm POST/SLAT & RAIL FENCE
- 900mm POST/SLAT & RAIL FENCE
- GRASS
- BLOCK PAVING
- PARKING SPACE
- VISITOR PARKING
- WASTE & RECYCLING PROVISION
- RAISED DECKING
- PROPOSED NEW TREE PLANTING

ALL DIMENSIONS ARE INDICATIVE
TBC ON SITE

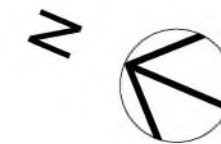

ALL DIMENSIONS TO BE CONFIRMED ON
SITE PRIOR TO CONSTRUCTION

DATE INITIAL REVISION SUFFIX



CLIENT
SIPS Homes Scotland Ltd


PROJECT
Collinswell Park, Burntisland,
Fife. KY3 0EN

TITLE
PLOT 6
FOR COMMENT

SCALE @ A3 START DATE DRAWN CHECKED
JUNE 2019 JM DJM

No. 314 - PP

REV.
LEWIS HOUSE, UNIT 213, EAST WAY
HILLEND IND EST, DUNFERMLINE
FIFE, KY11 9JF, SCOTLAND
t - 01383 737101
e - info@acarchitects.biz
w - www.acarchitects.biz

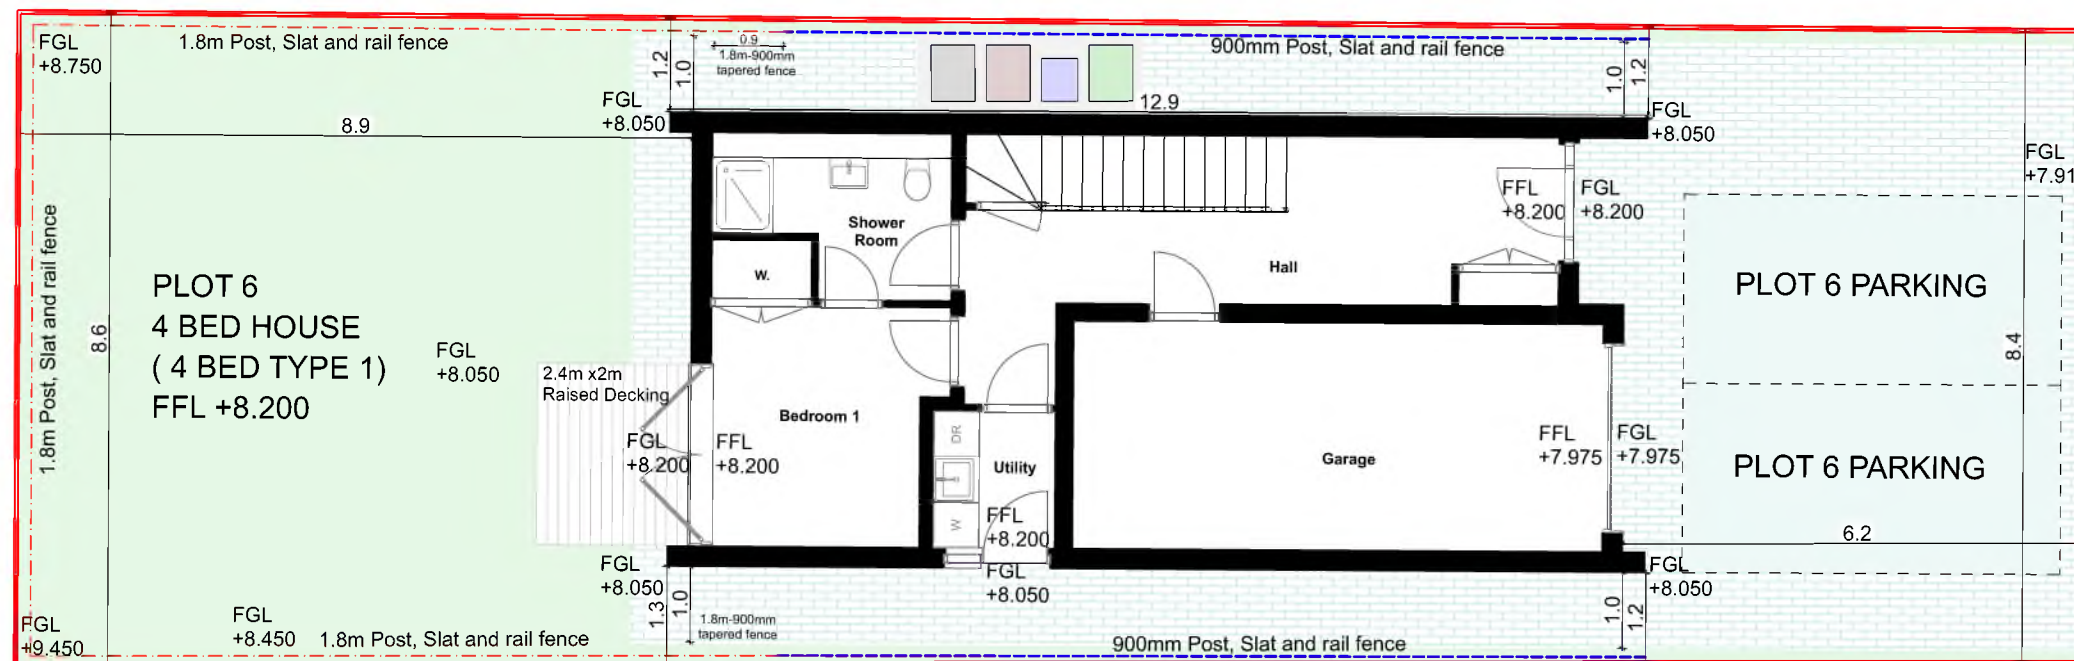


0. PLOT 6 1:100



key plan Scale 1:2000

- SITE BOUNDARY
- 1800 mm POST/SLAT & RAIL FENCE
- 900mm POST/SLAT & RAIL FENCE
- GRASS
- BLOCK PAVING
- PARKING SPACE
- VISITOR PARKING
- WASTE & RECYCLING PROVISION
- RAISED DECKING
- PROPOSED NEW TREE PLANTING

ALL DIMENSIONS ARE INDICATIVE
TBC ON SITE

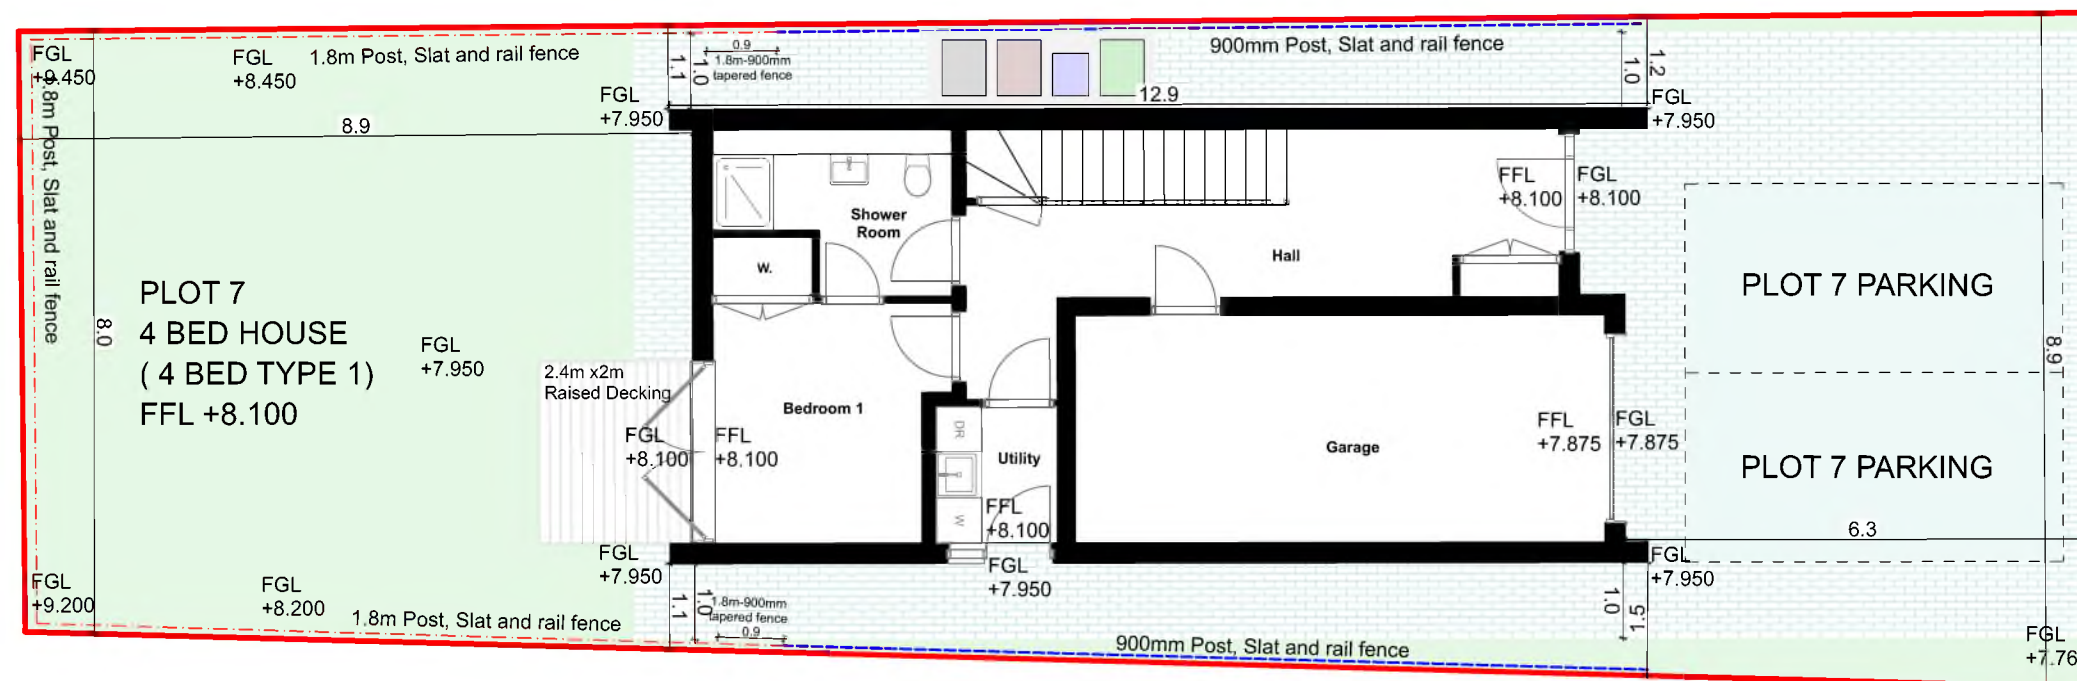

0.

PLOT 7

1:100

ALL DIMENSIONS TO BE CONFIRMED ON
SITE PRIOR TO CONSTRUCTION

DATE INITIAL REVISION SUFFIX



CLIENT
SIPS Homes Scotland Ltd

PROJECT
Collinswell Park, Burntisland,
Fife. KY3 0EN

TITLE
PLOT 7
FOR COMMENT

SCALE @ A3 START DATE DRAWN CHECKED
JUNE 2019 JM DJM

No. 314 - PP

REV.

LEWIS HOUSE, UNIT 213, EAST WAY
HILLEN D IND EST, DUNFERMLINE
FIFE, KY11 9JF, SCOTLAND



t - 01383 737101
e - info@acarchitects.biz
w - www.acarchitects.biz



key plan Scale 1:2000

- SITE BOUNDARY
- 1800 mm POST/SLAT & RAIL FENCE
- 900mm POST/SLAT & RAIL FENCE
- GRASS
- BLOCK PAVING
- PARKING SPACE
- VISITOR PARKING
- WASTE & RECYCLING PROVISION
- RAISED DECKING
- PROPOSED NEW TREE PLANTING

ALL DIMENSIONS ARE INDICATIVE
TBC ON SITE

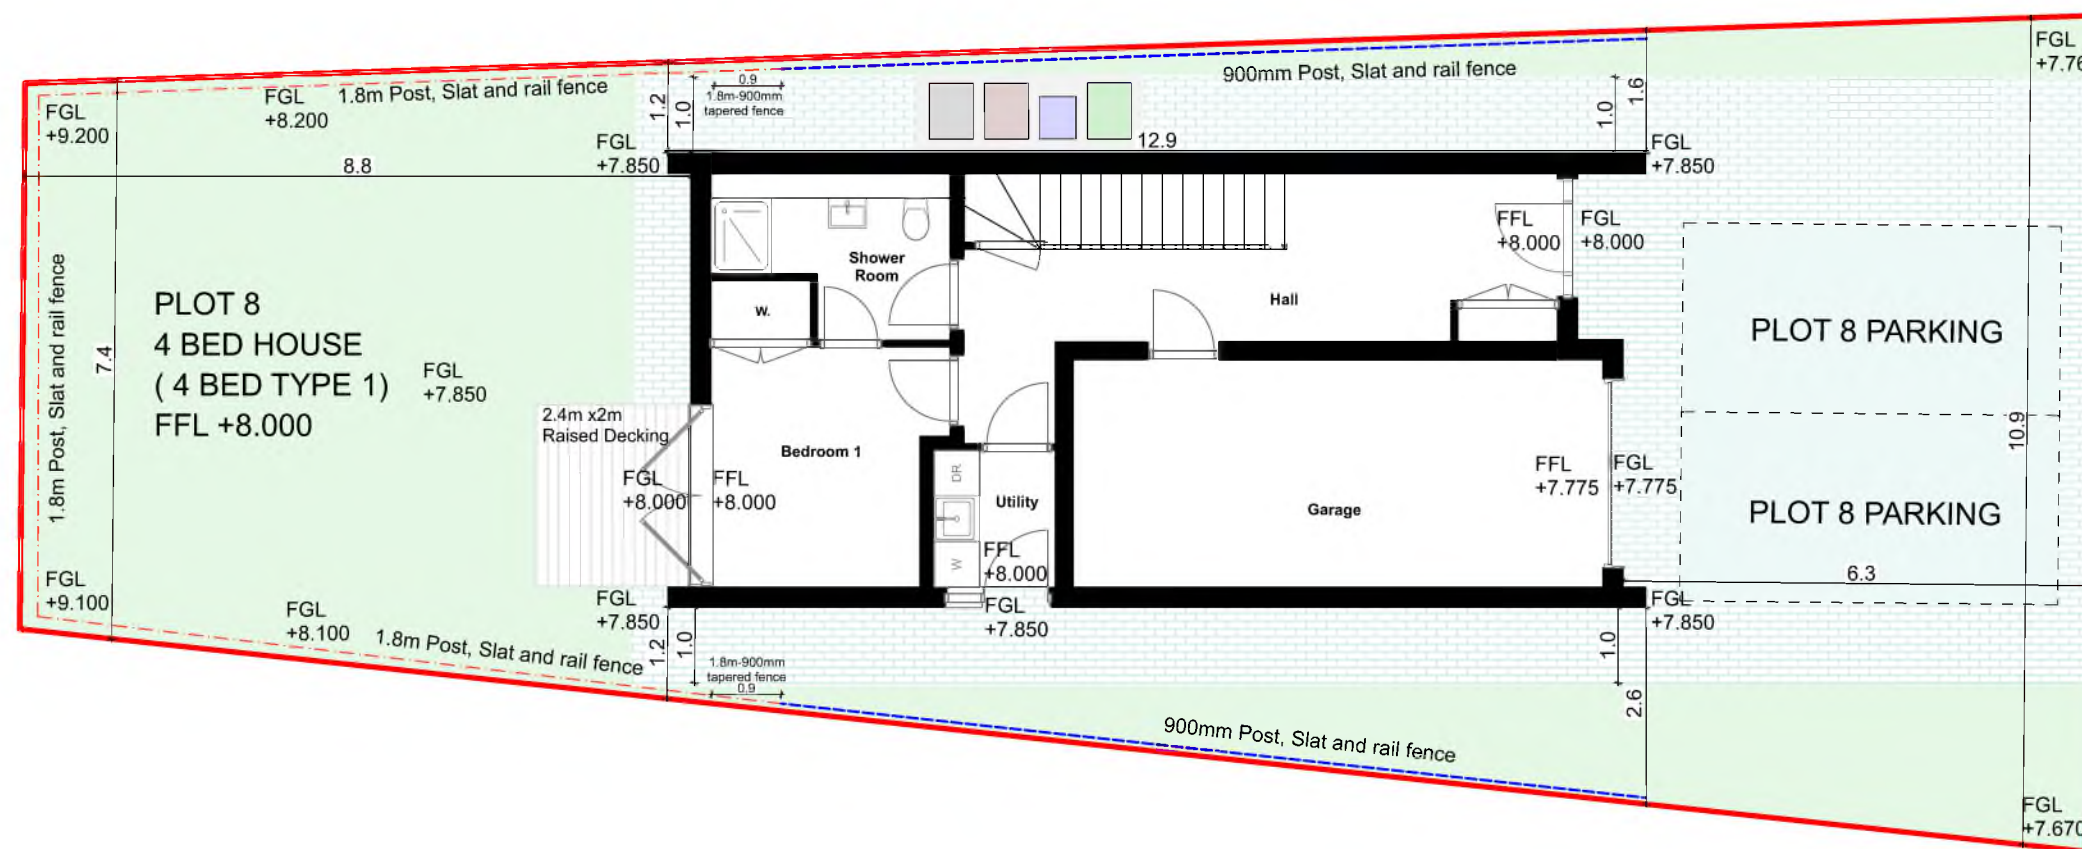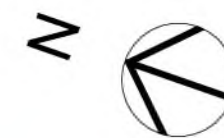

0. PLOT 8 1:100

ALL DIMENSIONS TO BE CONFIRMED ON
SITE PRIOR TO CONSTRUCTION

DATE	INITIAL	REVISION	SUFFIX
------	---------	----------	--------



CLIENT
SIPS Homes Scotland Ltd

PROJECT
Collinswell Park, Burntisland,
Fife. KY3 0EN

TITLE
PLOT 8
FOR COMMENT

SCALE @ A3	START DATE	DRAWN	CHECKED
	JUNE 2019	JM	DJM

No. 314 - PP
REV.

LEWIS HOUSE, UNIT 213, EAST WAY
HILLEND IND EST, DUNFERMLINE
FIFE, KY11 9JF, SCOTLAND



t - 01383 737101
e - info@acarchitects.biz
w - www.acarchitects.biz



key plan Scale 1:2000

- SITE BOUNDARY
- 1800 mm POST/SLAT & RAIL FENCE
- 900mm POST/SLAT & RAIL FENCE
- GRASS
- BLOCK PAVING
- PARKING SPACE
- VISITOR PARKING
- WASTE & RECYCLING PROVISION
- RAISED DECKING
- PROPOSED NEW TREE PLANTING

ALL DIMENSIONS ARE INDICATIVE
TBC ON SITE

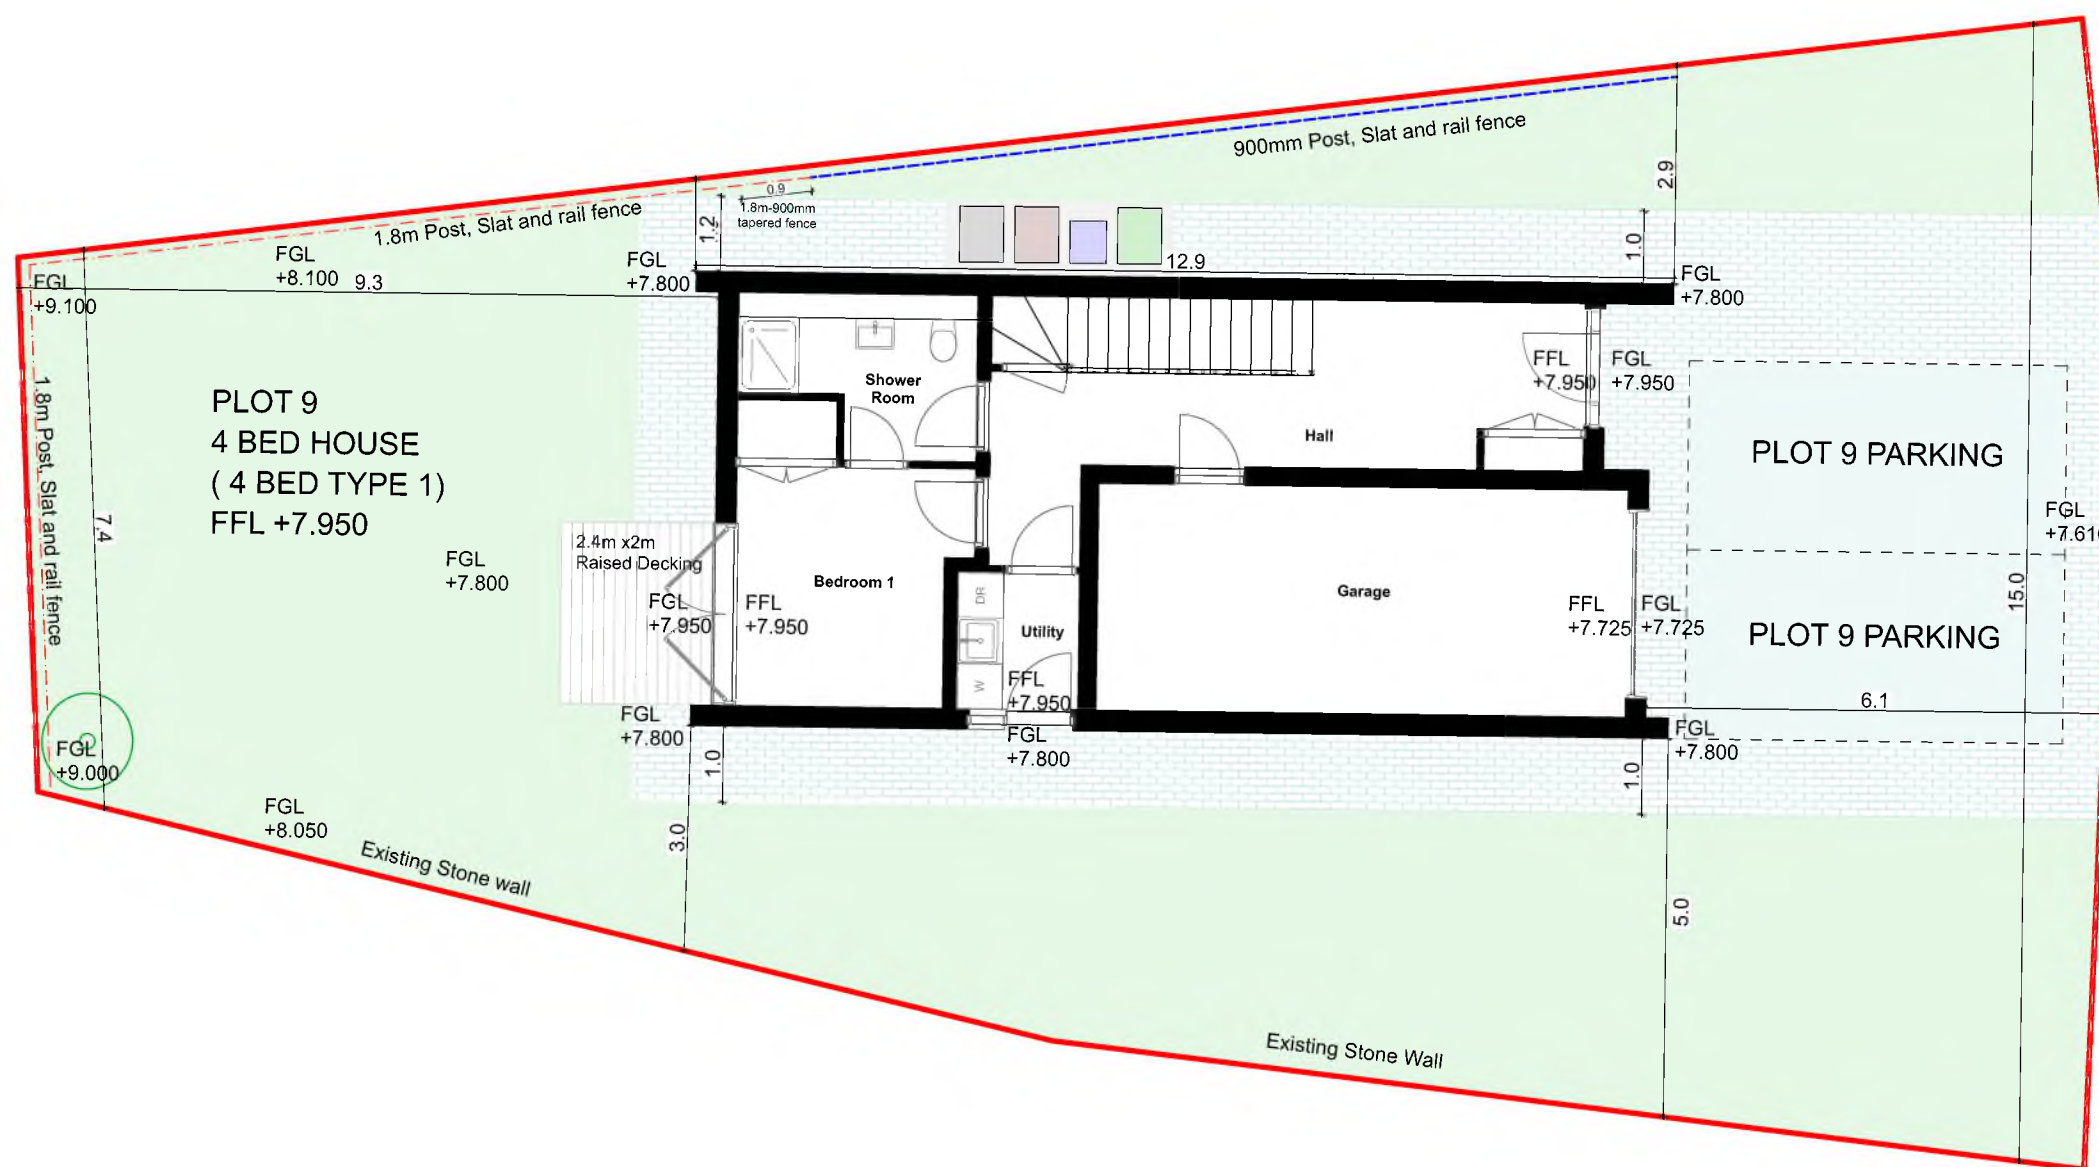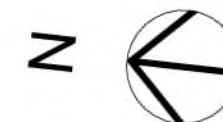

0.

PLOT 9

1:100

ALL DIMENSIONS TO BE CONFIRMED ON
SITE PRIOR TO CONSTRUCTION

DATE INITIAL REVISION SUFFIX



CLIENT
SIPS Homes Scotland Ltd

PROJECT
Collinswell Park, Burntisland,
Fife. KY3 0EN

TITLE
PLOT 9
FOR COMMENT

SCALE @ A3 START DATE DRAWN CHECKED
JUNE 2019 JM DJM

No. 314 - PP

REV.

LEWIS HOUSE, UNIT 213, EAST WAY
HILLEND IND EST, DUNFERMLINE
FIFE, KY11 9JF, SCOTLAND


t - 01383 737101
e - info@acarchitects.biz
w - www.acarchitects.biz



key plan
Scale 1:2000

- SITE BOUNDARY
- 1800 mm POST/SLAT & RAIL FENCE
- 900mm POST/SLAT & RAIL FENCE
- GRASS
- BLOCK PAVING
- PARKING SPACE
- VISITOR PARKING
- WASTE & RECYCLING PROVISION
- RAISED DECKING
- PROPOSED NEW TREE PLANTING

ALL DIMENSIONS ARE INDICATIVE
TBC ON SITE

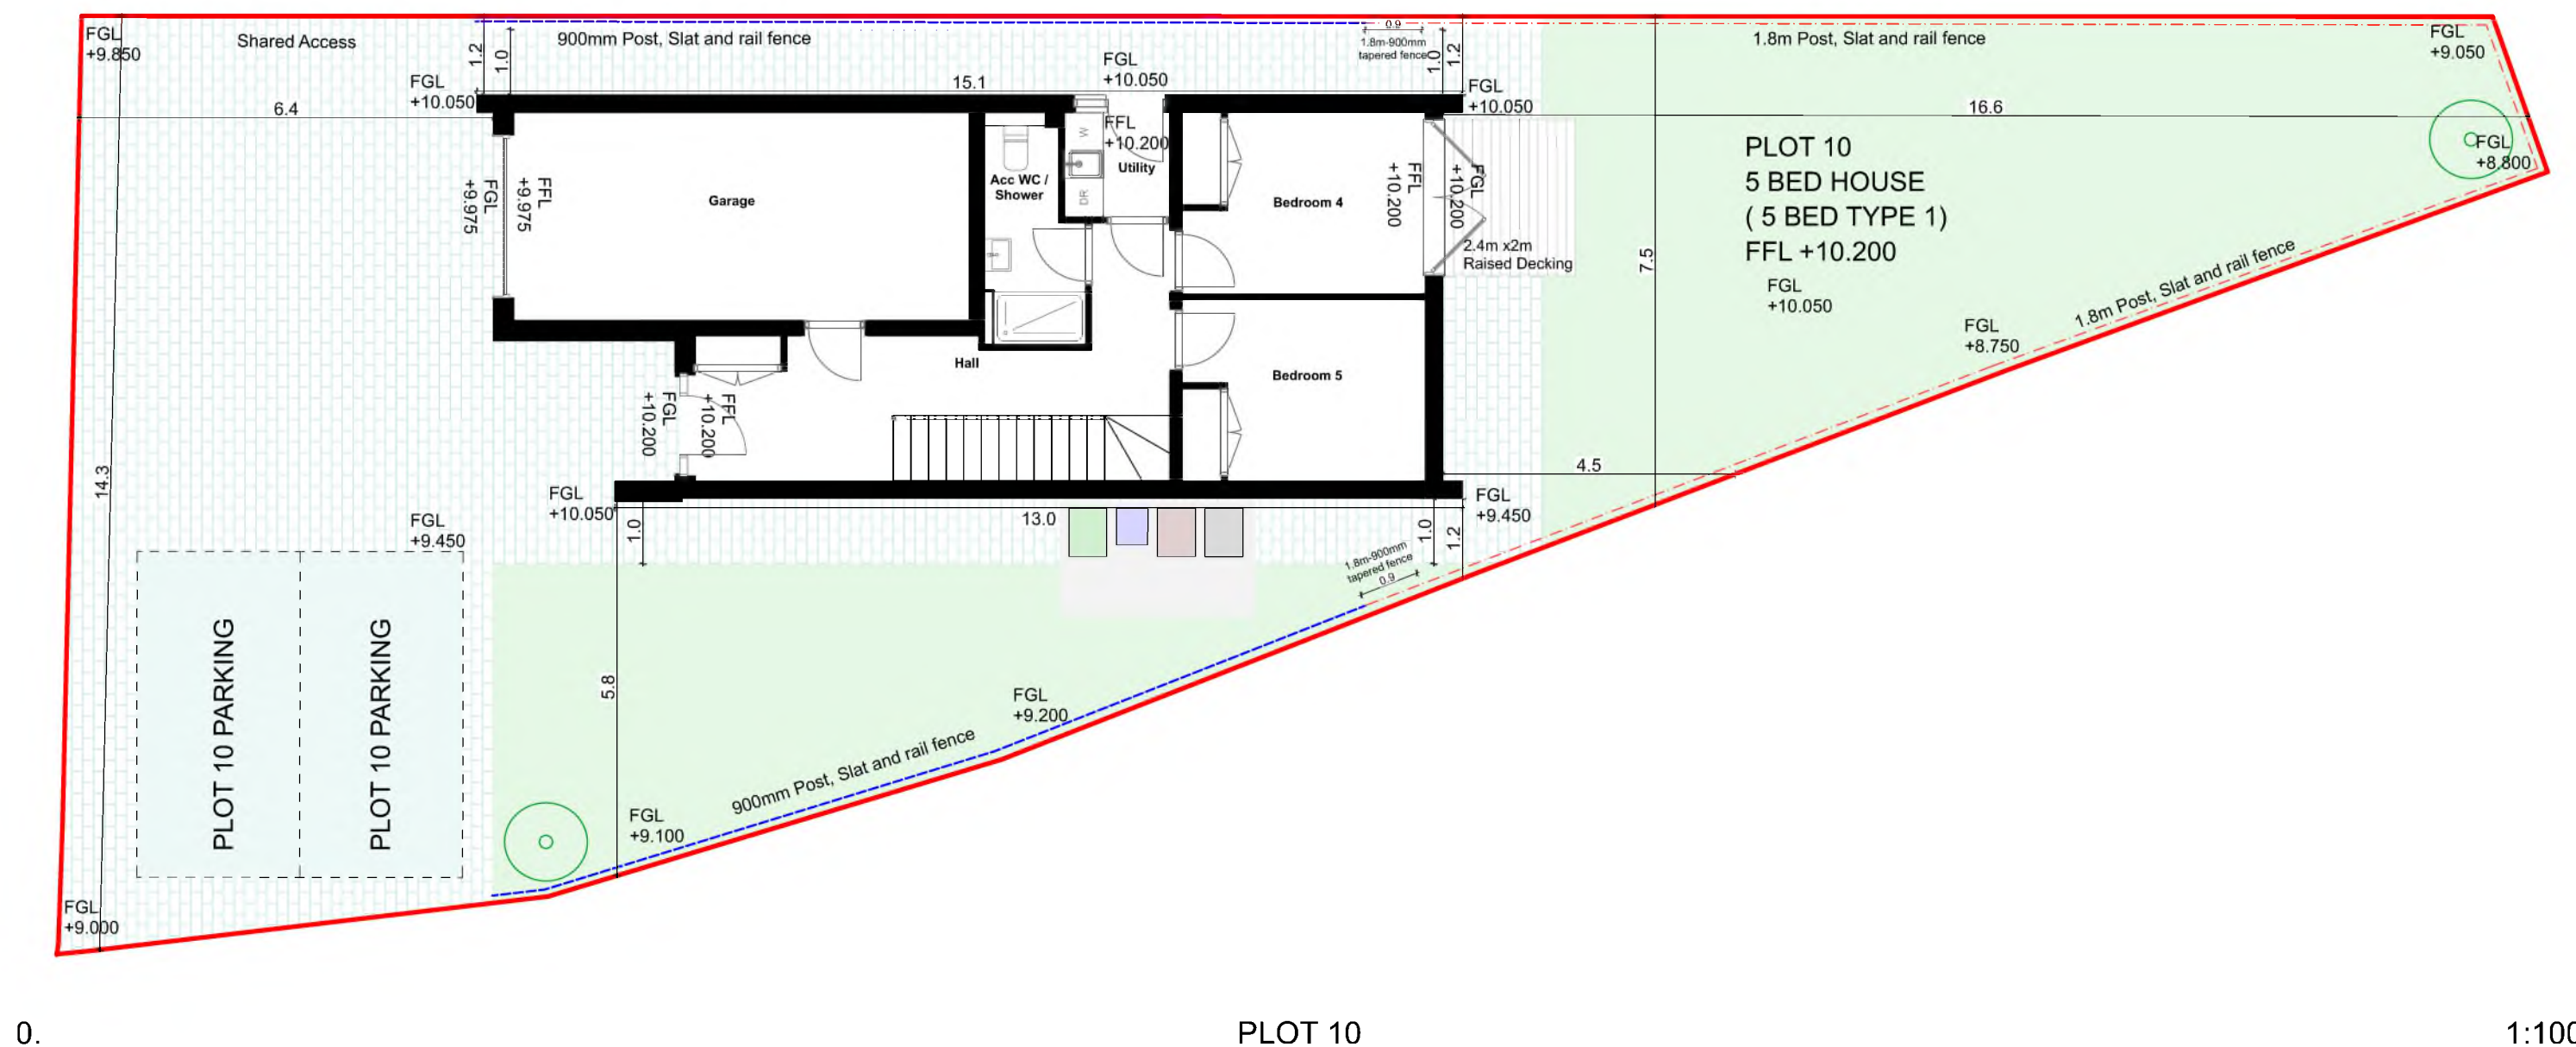

ALL DIMENSIONS TO BE CONFIRMED ON
SITE PRIOR TO CONSTRUCTION

DATE INITIAL REVISION SUFFIX



CLIENT
SIPS Homes Scotland Ltd

PROJECT
Collinswell Park, Burntisland,
Fife. KY3 0EN

TITLE
PLOT 10
FOR COMMENT

SCALE @ A2 PRINTED DATE DRAWN CHECKED
JUNE 2019 JM DJM







No. 314 - PP

REV.

LEWIS HOUSE, UNIT 213, EAST WAY
HILLEND IND EST, DUNFERMLINE
FIFE, KY11 9JF, SCOTLAND

t - 01383 737101
e - info@acarchitects.biz
w - www.acarchitects.biz

REPRODUCTION OF THESE DRAWINGS BY COPYING OR PRINTING IS CARRIED OUT AT YOUR OWN RISK, PLEASE REFER TO ASSOCIATED SCALE BAR. DO NOT SCALE FROM THESE DRAWINGS FOR CONSTRUCTION PURPOSES. ANY DISCREPANCIES SHOULD BE IMMEDIATELY RAISED WITH AC ARCHITECTS

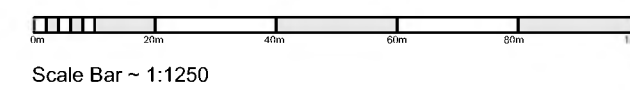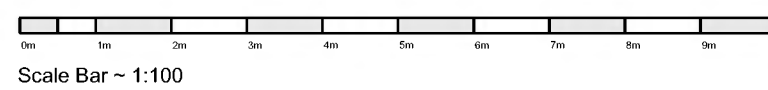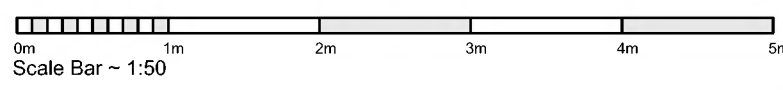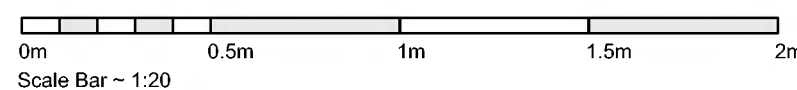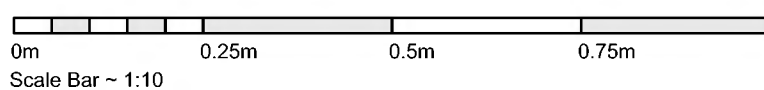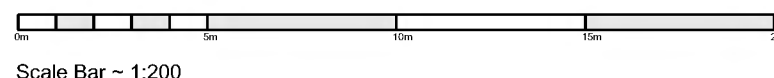




key plan
Scale 1:2000

- SITE BOUNDARY
- 1800 mm POST/SLAT & RAIL FENCE
- 900mm POST/SLAT & RAIL FENCE
- GRASS
- BLOCK PAVING
- PARKING SPACE
- VISITOR PARKING
- WASTE & RECYCLING PROVISION
- RAISED DECKING
- PROPOSED NEW TREE PLANTING

ALL DIMENSIONS ARE INDICATIVE
TBC ON SITE

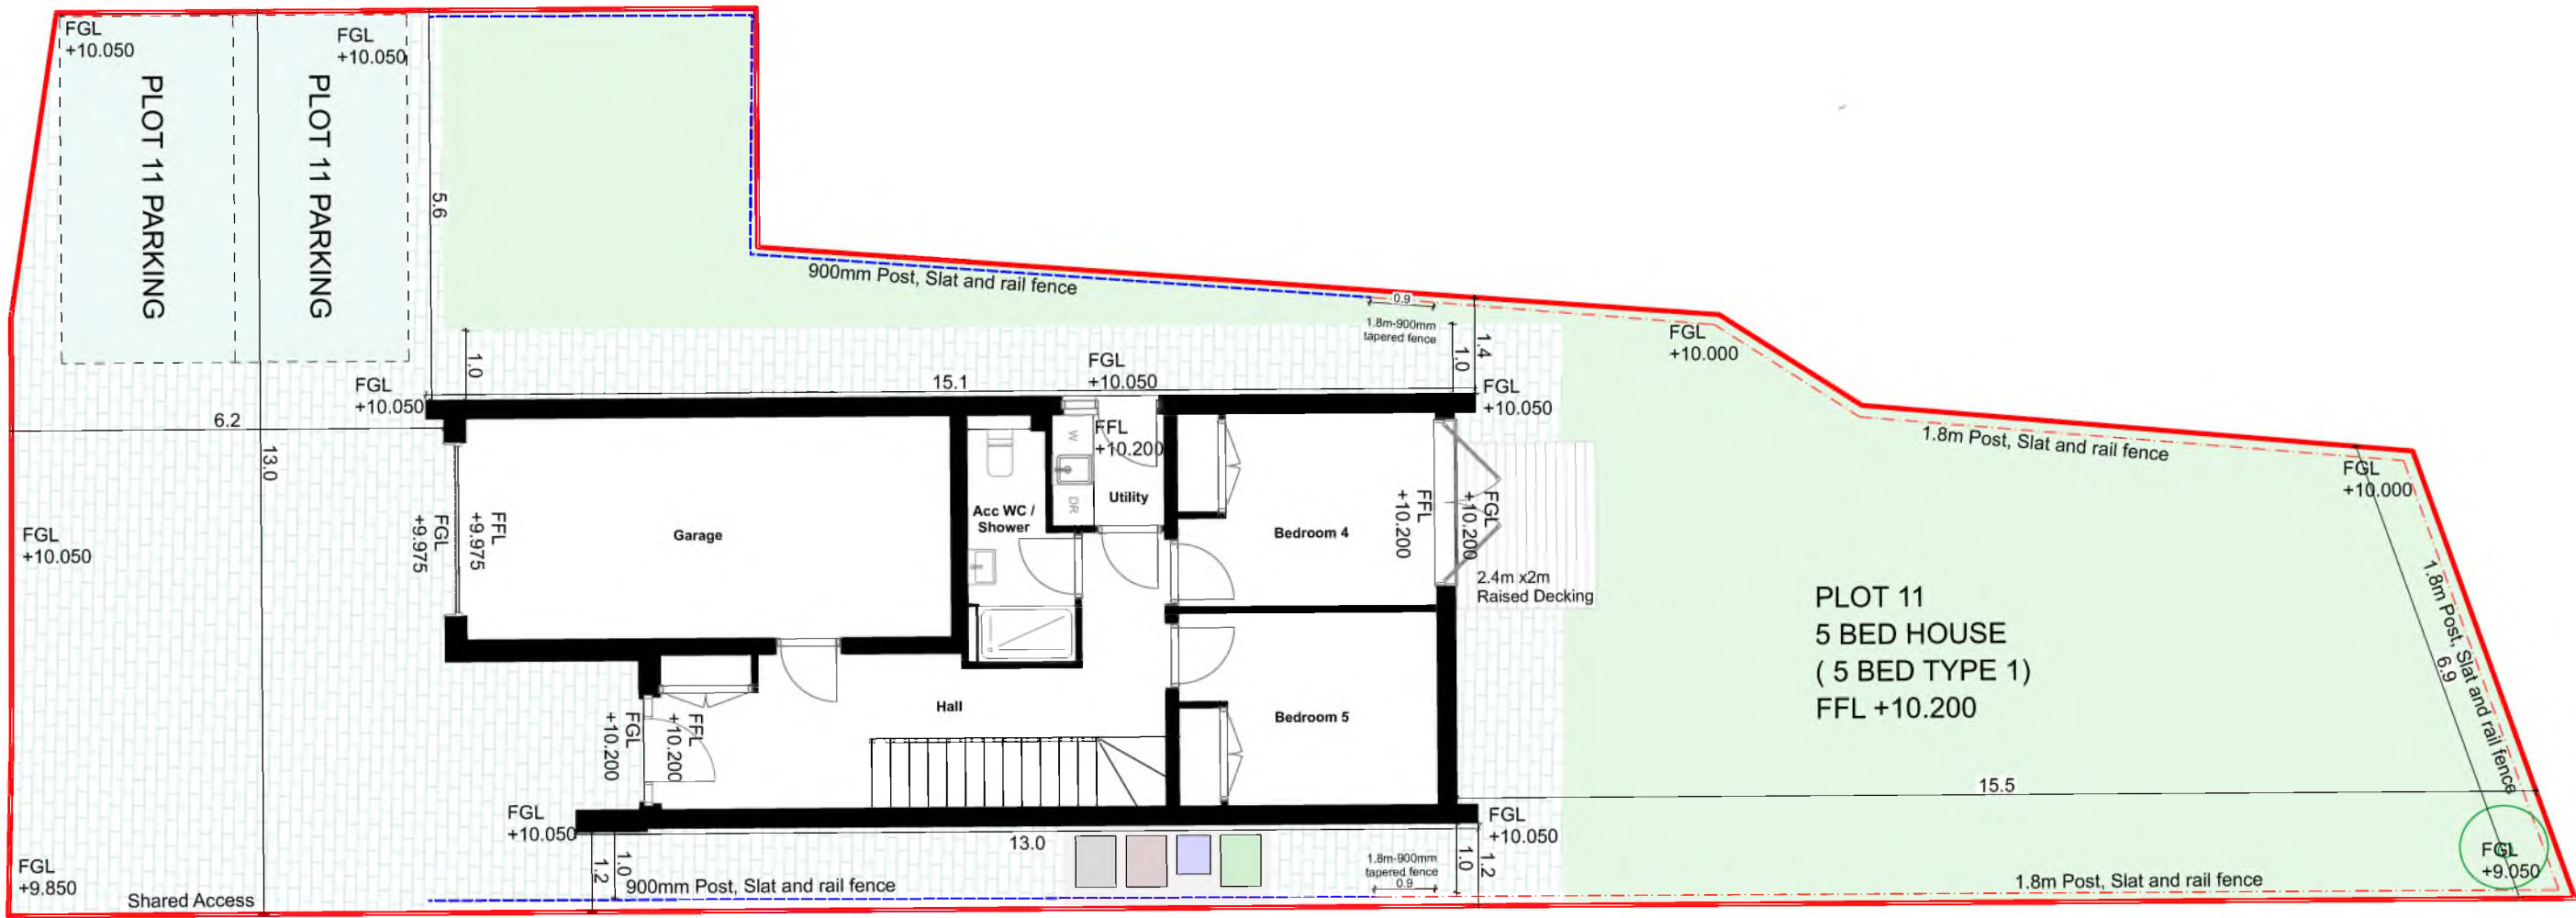

0.

PLOT 11

1:100

ALL DIMENSIONS TO BE CONFIRMED ON
SITE PRIOR TO CONSTRUCTION

DATE	INITIAL	REVISION	SUFFIX
------	---------	----------	--------



CLIENT
SIPS Homes Scotland Ltd

PROJECT
Collinswell Park, Burntisland,
Fife. KY3 0EN

TITLE
PLOT 11
FOR COMMENT




SCALE @ A2	PRINTED DATE	DRAWN	CHECKED
	JUNE 2019	JM	DJM

No. 314 - PP
REV.

LEWIS HOUSE, UNIT 213, EAST WAY
HILLEND IND EST, DUNFERMLINE
FIFE, KY11 9JF, SCOTLAND

t - 01383 737101
e - info@acarchitects.biz
w - www.acarchitects.biz

REPRODUCTION OF THESE DRAWINGS BY COPYING OR PRINTING IS CARRIED OUT AT YOUR OWN RISK, PLEASE REFER TO ASSOCIATED SCALE BAR. DO NOT SCALE FROM THESE DRAWINGS FOR CONSTRUCTION PURPOSES. ANY DISCREPANCIES SHOULD BE IMMEDIATELY RAISED WITH AC ARCHITECTS

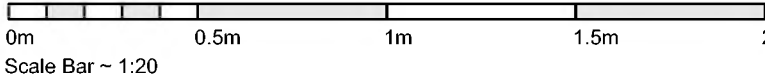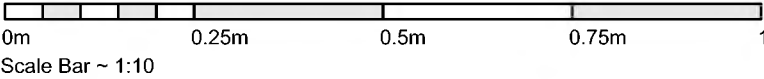
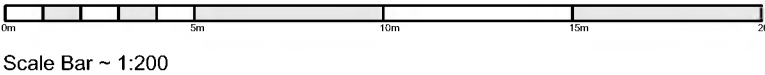




key plan Scale 1:2000

- SITE BOUNDARY
- 1800 mm POST/SLAT & RAIL FENCE
- 900mm POST/SLAT & RAIL FENCE
- GRASS
- BLOCK PAVING
- PARKING SPACE
- VISITOR PARKING
- WASTE & RECYCLING PROVISION
- RAISED DECKING
- PROPOSED NEW TREE PLANTING

ALL DIMENSIONS ARE INDICATIVE
TBC ON SITE

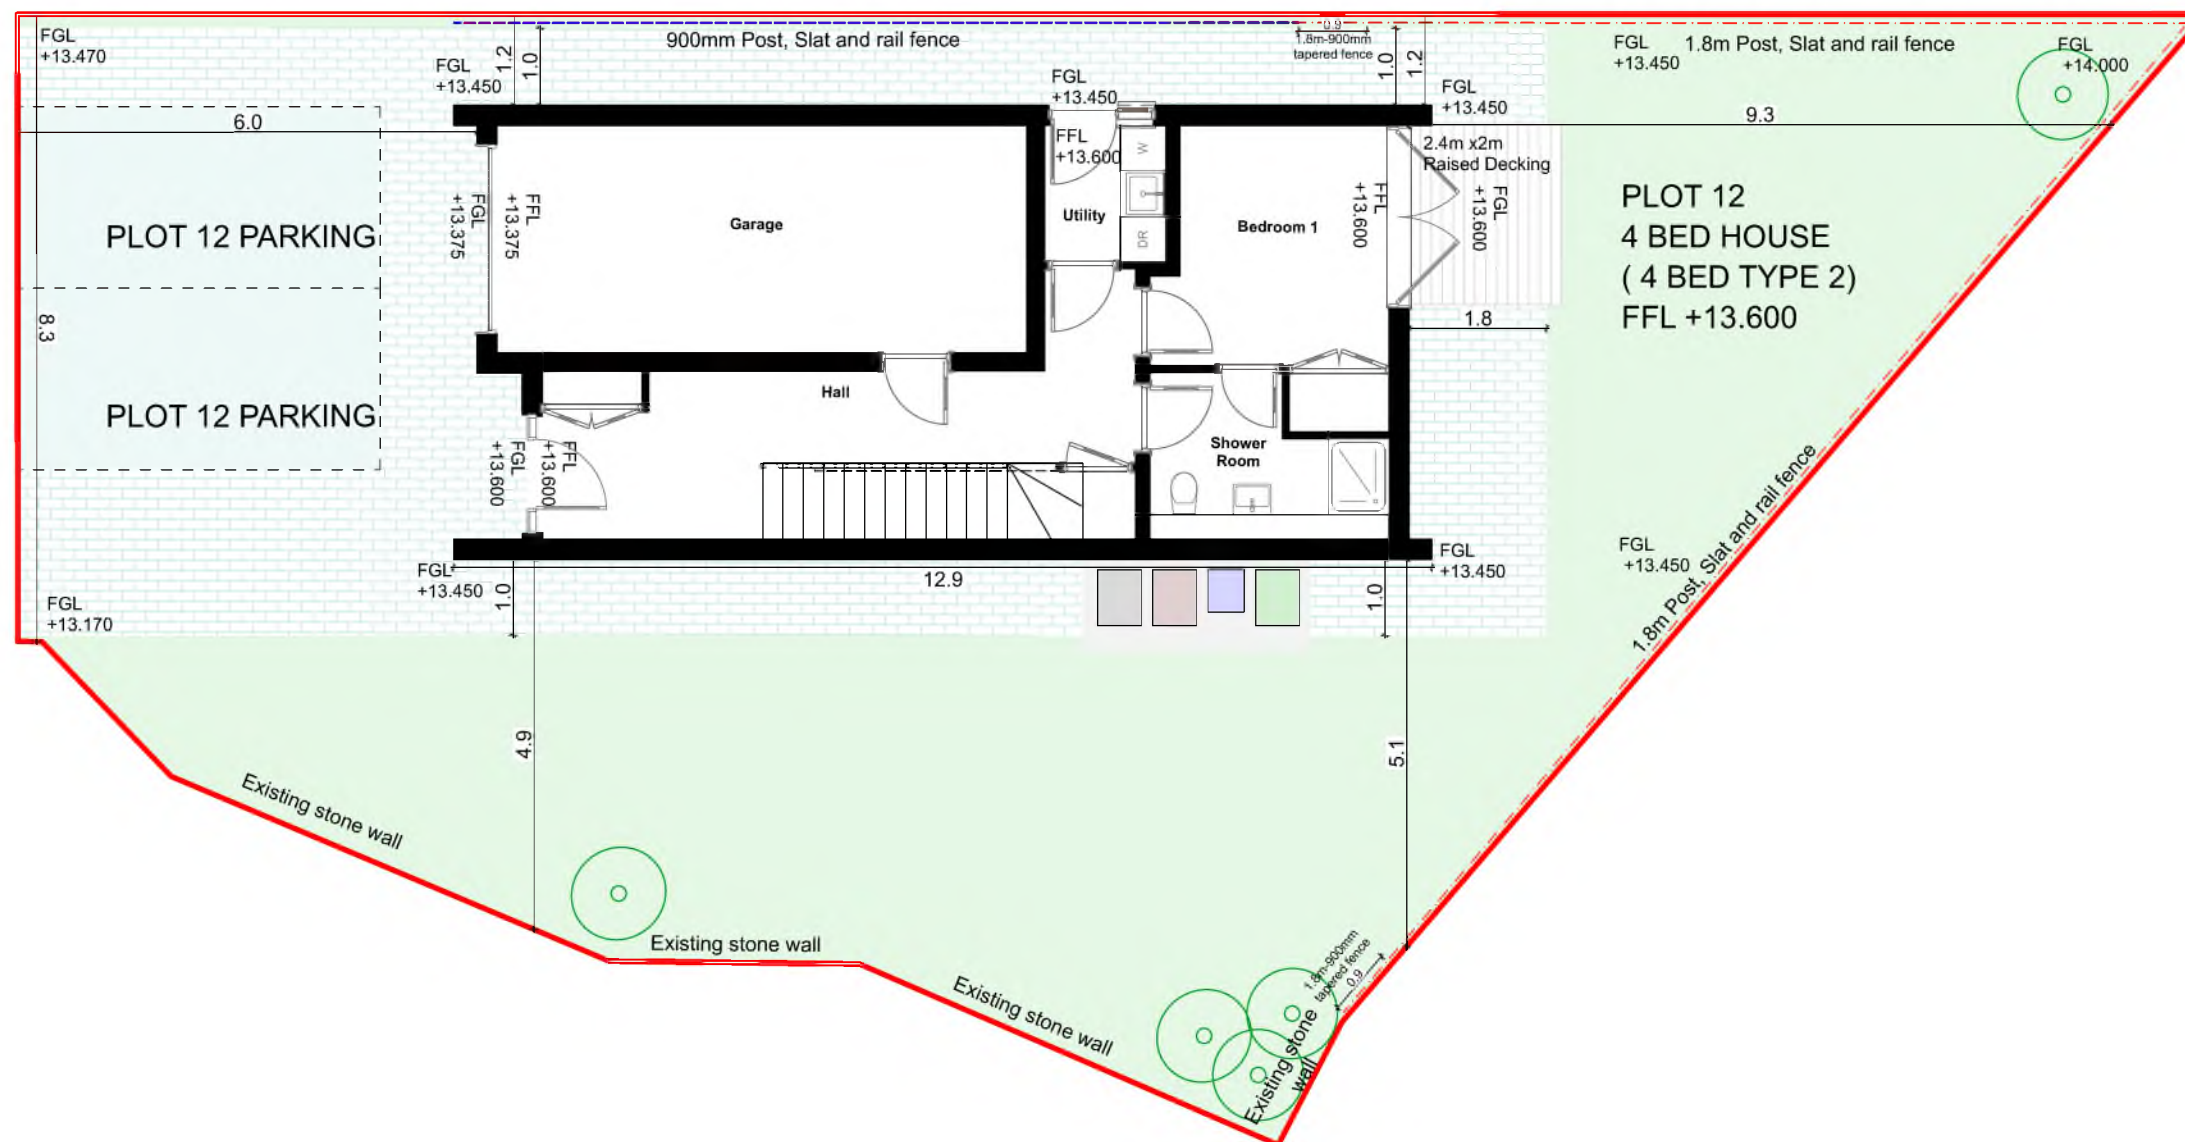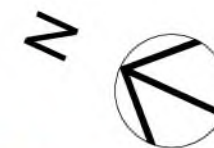

0.

PLOT 12

1:100

ALL DIMENSIONS TO BE CONFIRMED ON
SITE PRIOR TO CONSTRUCTION

DATE	INITIAL	REVISION	SUFFIX
------	---------	----------	--------



CLIENT
SIPS Homes Scotland Ltd

PROJECT
Collinswell Park, Burntisland,
Fife. KY3 0EN

TITLE
PLOT 12
FOR COMMENT

SCALE @ A3	START DATE	DRAWN	CHECKED
	JUNE 2019	JM	DJM

No. 314 - PP

REV.

LEWIS HOUSE, UNIT 213, EAST WAY
HILLEND IND EST, DUNFERMLINE
FIFE, KY11 9JF, SCOTLAND


t - 01383 737101
e - info@acarchitects.biz
w - www.acarchitects.biz



key plan Scale 1:2000

- SITE BOUNDARY
- 1800 mm POST/SLAT & RAIL FENCE
- 900mm POST/SLAT & RAIL FENCE
- GRASS
- BLOCK PAVING
- PARKING SPACE
- VISITOR PARKING
- WASTE & RECYCLING PROVISION
- RAISED DECKING
- PROPOSED NEW TREE PLANTING

ALL DIMENSIONS ARE INDICATIVE
TBC ON SITE

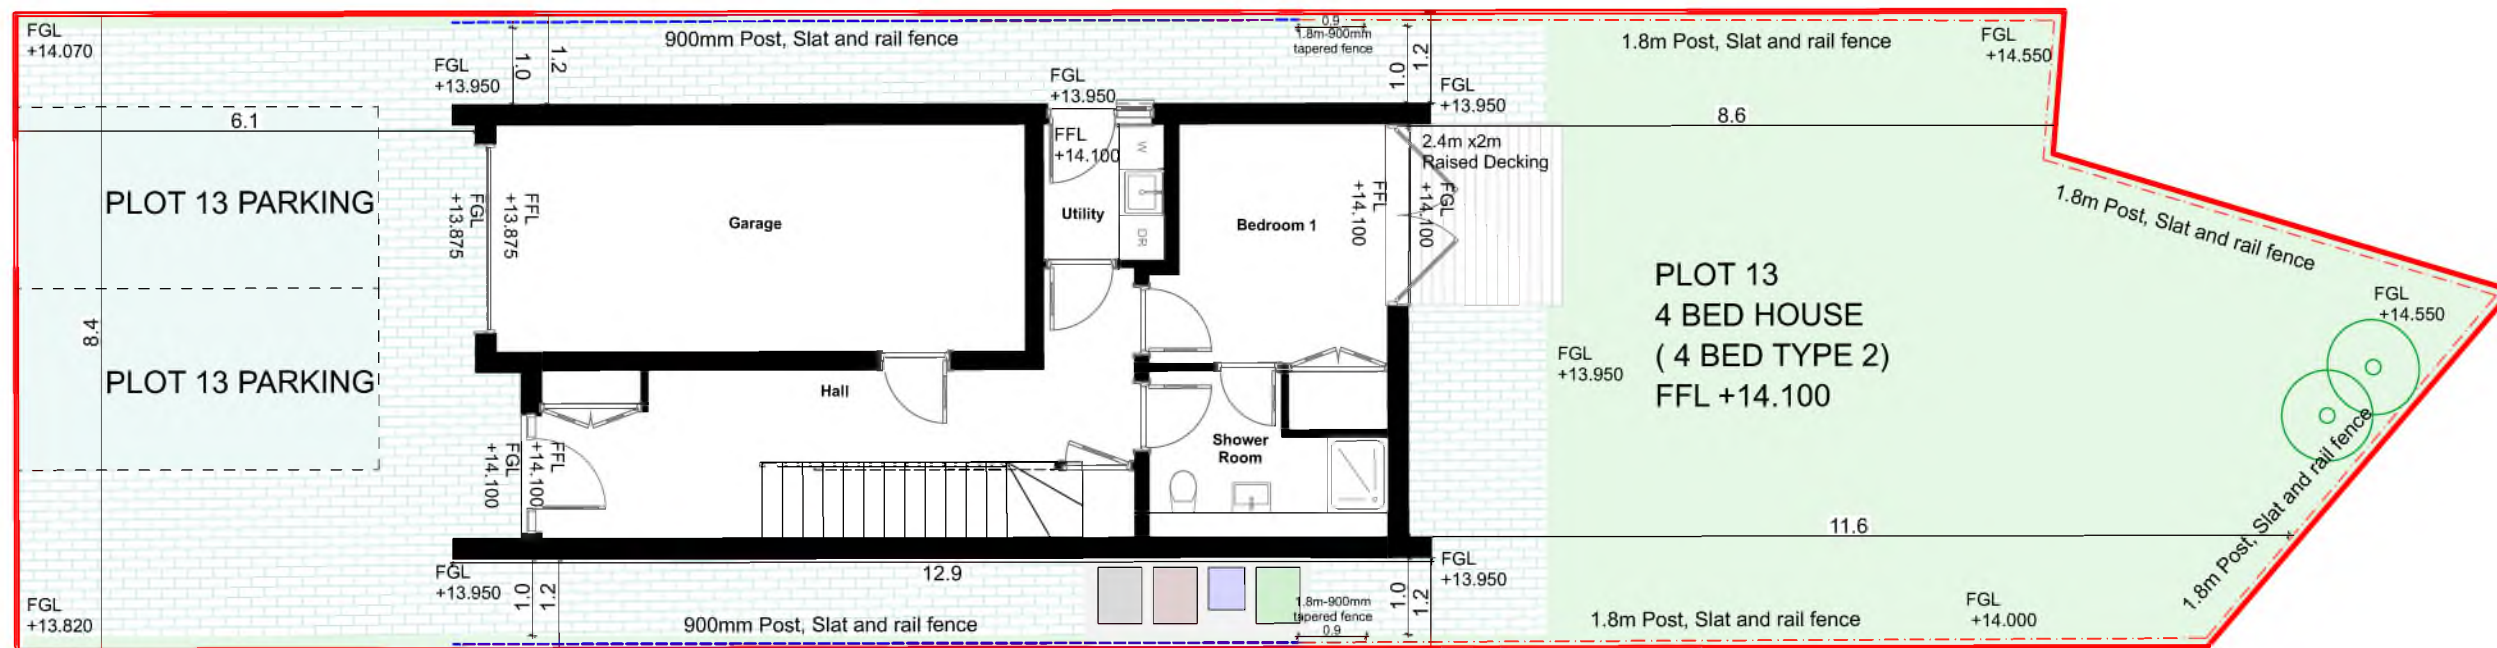

0.

PLOT 13

1:100

ALL DIMENSIONS TO BE CONFIRMED ON
SITE PRIOR TO CONSTRUCTION

DATE INITIAL REVISION SUFFIX



CLIENT
SIPS Homes Scotland Ltd

PROJECT
Collinswell Park, Burntisland,
Fife. KY3 0EN

TITLE
PLOT 13
FOR COMMENT

SCALE @ A3 START DATE DRAWN CHECKED
JUNE 2019 JM DJM

No. 314 - PP


REV.
LEWIS HOUSE, UNIT 213, EAST WAY
HILLEND IND EST, DUNFERMLINE
FIFE, KY11 9JF, SCOTLAND
t - 01383 737101
e - info@acarchitects.biz
w - www.acarchitects.biz



key plan Scale 1:2000

- SITE BOUNDARY
- 1800 mm POST/SLAT & RAIL FENCE
- 900mm POST/SLAT & RAIL FENCE
- GRASS
- BLOCK PAVING
- PARKING SPACE
- VISITOR PARKING
- WASTE & RECYCLING PROVISION
- RAISED DECKING
- PROPOSED NEW TREE PLANTING

ALL DIMENSIONS ARE INDICATIVE
TBC ON SITE

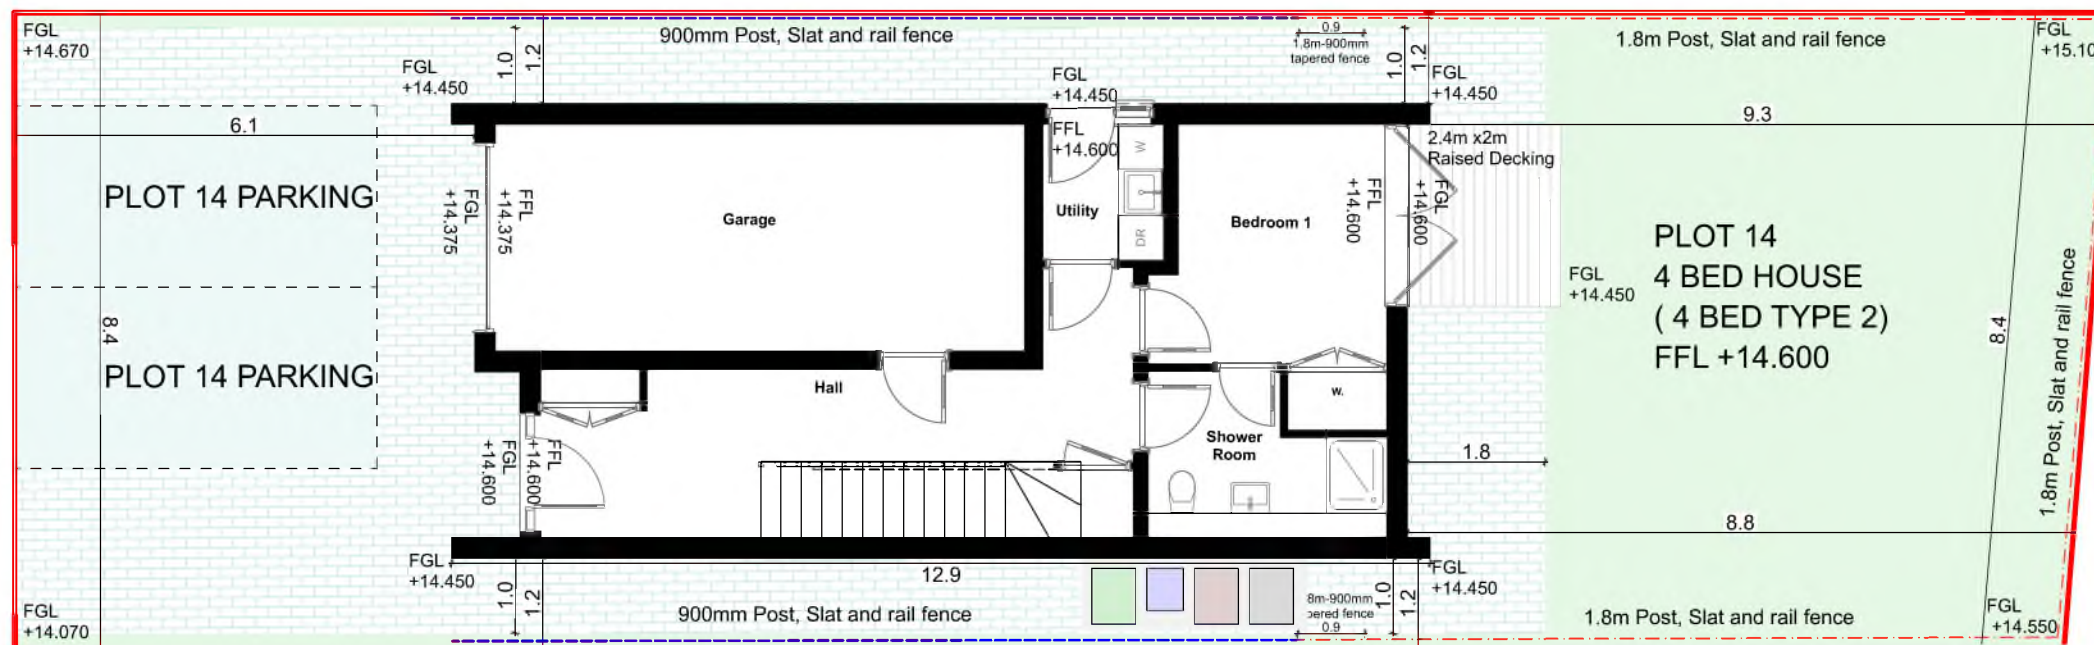

0. PLOT 14 1:100

ALL DIMENSIONS TO BE CONFIRMED ON
SITE PRIOR TO CONSTRUCTION

DATE INITIAL REVISION SUFFIX



CLIENT
SIPS Homes Scotland Ltd

PROJECT
Collinswell Park, Burntisland,
Fife. KY3 0EN

TITLE
PLOT 14
FOR COMMENT

SCALE @ A3 START DATE DRAWN CHECKED
JUNE 2019 JM DJM

No. 314 - PP



REV.
LEWIS HOUSE, UNIT 213, EAST WAY
HILLEND IND EST, DUNFERMLINE
FIFE, KY11 9JF, SCOTLAND
t - 01383 737101
e - info@acarchitects.biz
w - www.acarchitects.biz



key plan Scale 1:2000

- SITE BOUNDARY
- 1800 mm POST/SLAT & RAIL FENCE
- 900mm POST/SLAT & RAIL FENCE
- GRASS
- BLOCK PAVING
- PARKING SPACE
- VISITOR PARKING
- WASTE & RECYCLING PROVISION
- RAISED DECKING
- PROPOSED NEW TREE PLANTING

ALL DIMENSIONS ARE INDICATIVE
TBC ON SITE

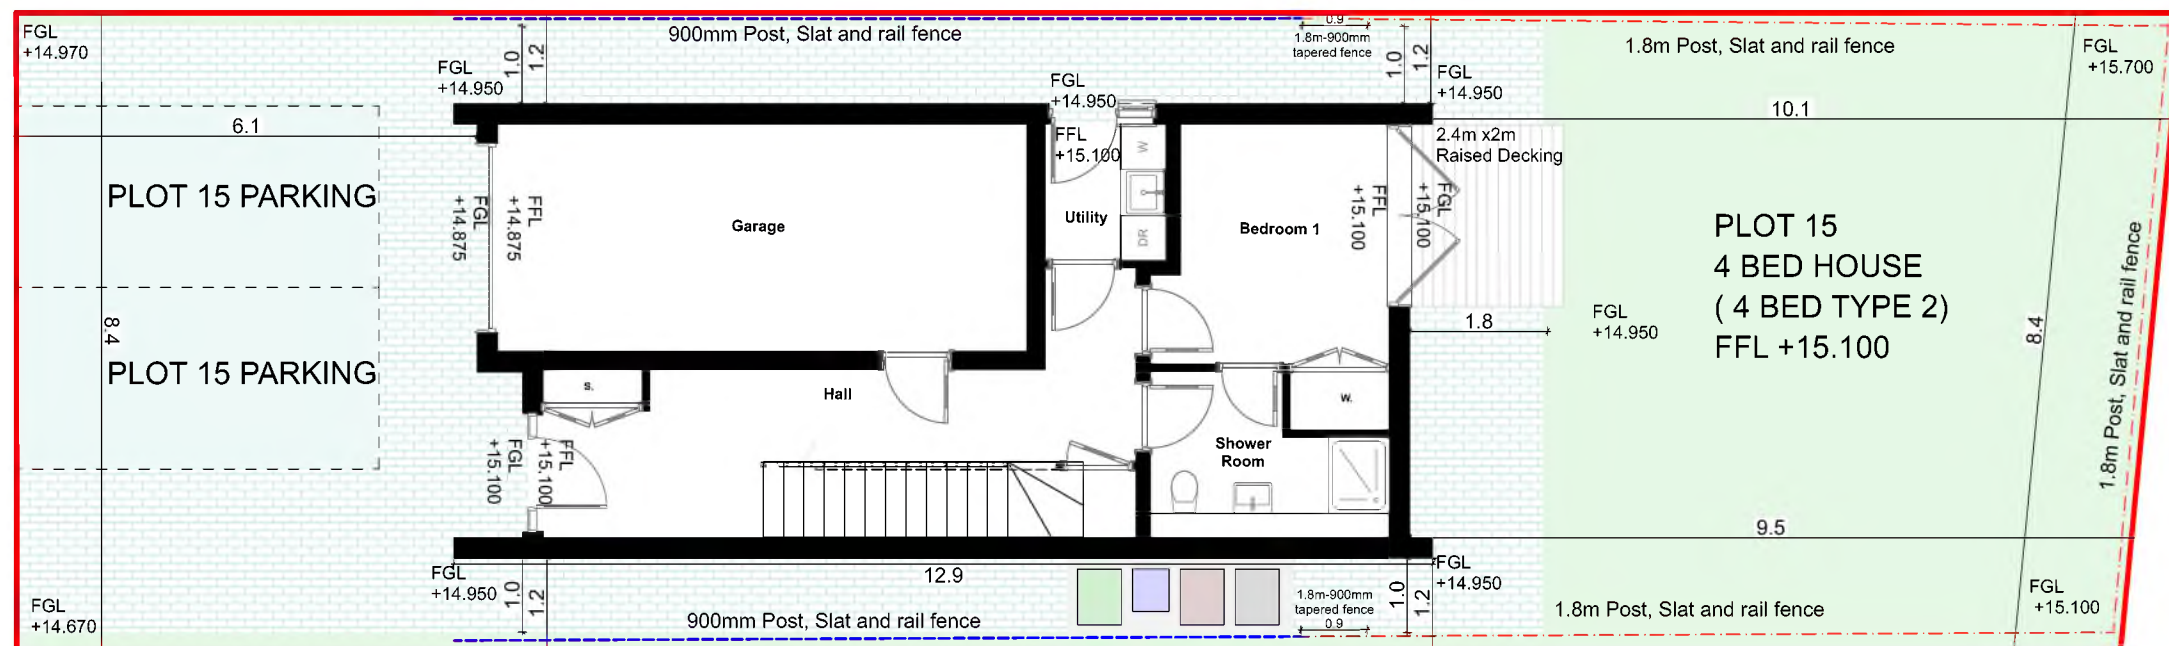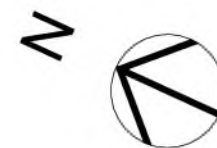

0. PLOT 15 1:100

ALL DIMENSIONS TO BE CONFIRMED ON
SITE PRIOR TO CONSTRUCTION

DATE INITIAL REVISION SUFFIX



CLIENT
SIPS Homes Scotland Ltd

PROJECT
Collinswell Park, Burntisland,
Fife. KY3 0EN

TITLE
PLOT 15
FOR COMMENT

SCALE @ A3 START DATE DRAWN CHECKED
JUNE 2019 JM DJM

No. 314 - PP

REV.
LEWIS HOUSE, UNIT 213, EAST WAY
HILLEND IND EST, DUNFERMLINE
FIFE, KY11 9JF, SCOTLAND


t - 01383 737101
e - info@acarchitects.biz
w - www.acarchitects.biz




key plan Scale 1:2000

- SITE BOUNDARY
- 1800 mm POST/SLAT & RAIL FENCE
- 900mm POST/SLAT & RAIL FENCE
- GRASS
- BLOCK PAVING
- PARKING SPACE
- VISITOR PARKING
- WASTE & RECYCLING PROVISION
- RAISED DECKING
- PROPOSED NEW TREE PLANTING

ALL DIMENSIONS ARE INDICATIVE
TBC ON SITE

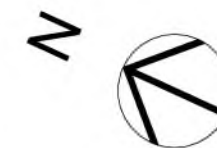

Proposed Culvert Diversion
to be confirmed following
survey of existing culvert.

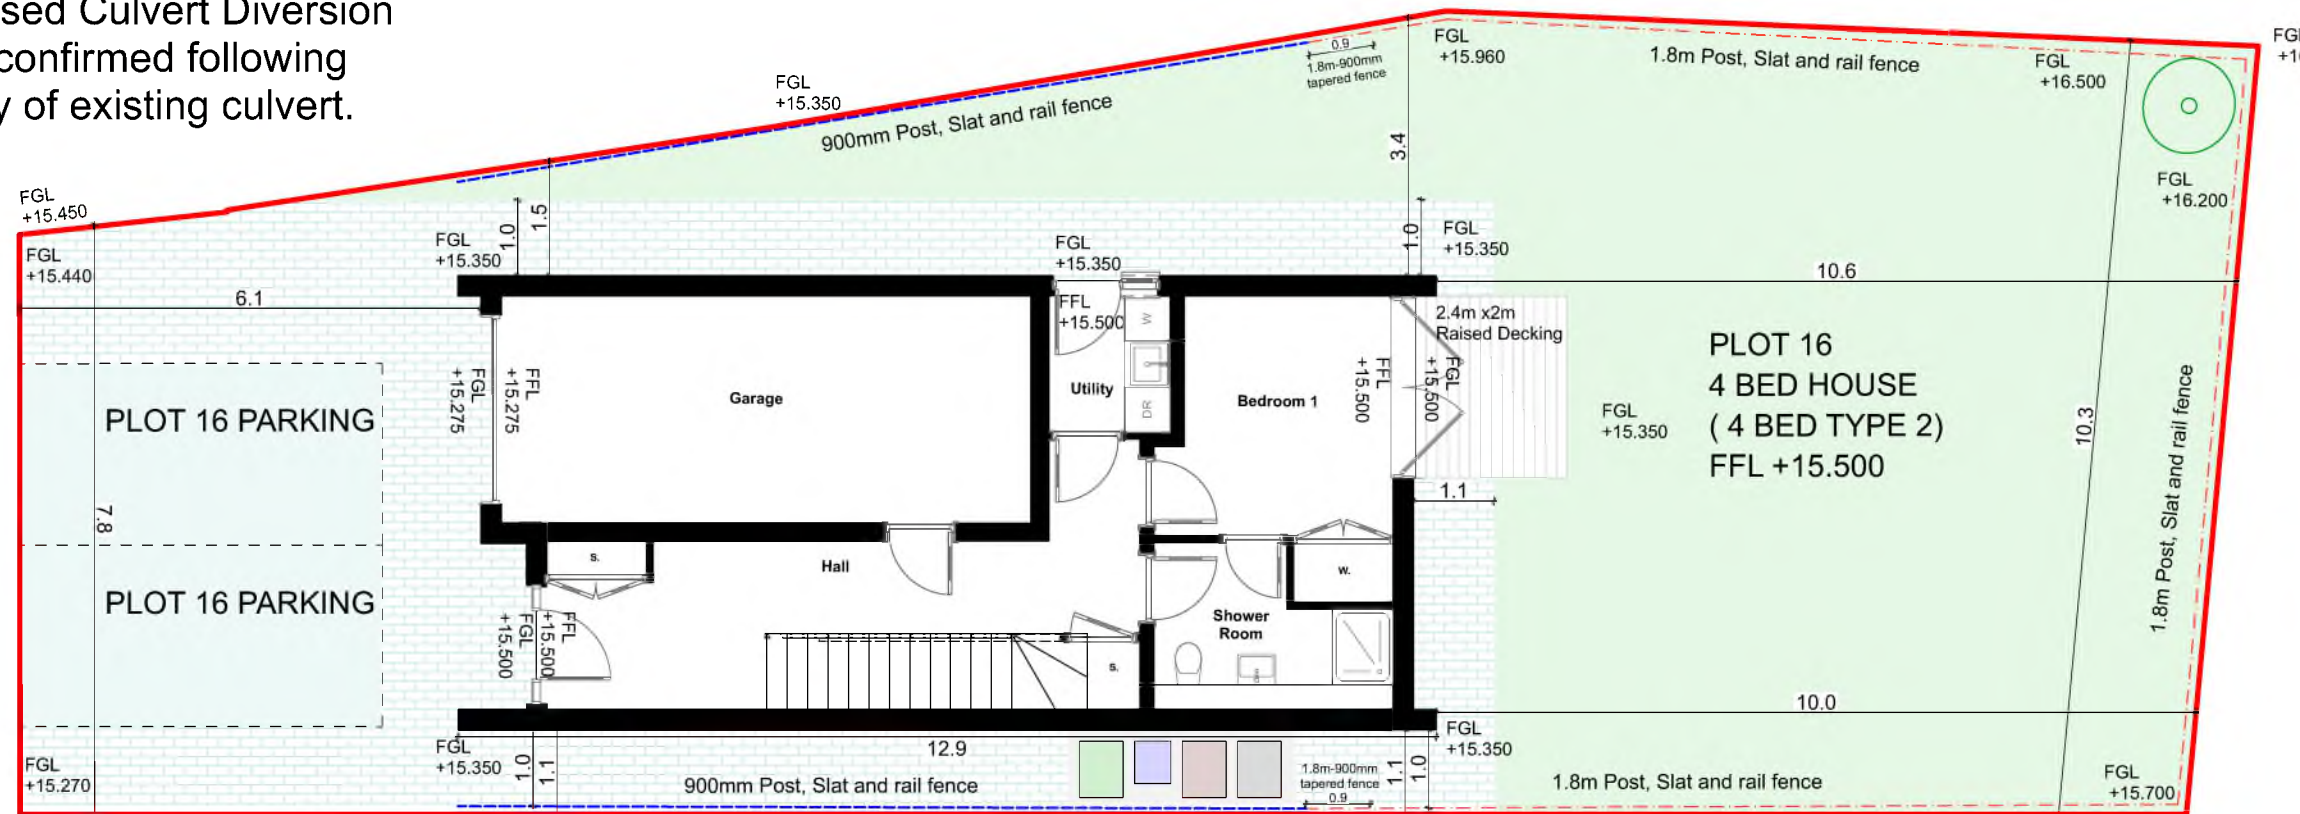

PLOT 16

1:100

ALL DIMENSIONS TO BE CONFIRMED ON
SITE PRIOR TO CONSTRUCTION

DATE	INITIAL	REVISION	SUFFIX
------	---------	----------	--------



CLIENT
SIPS Homes Scotland Ltd

PROJECT
Collinswell Park, Burntisland,
Fife. KY3 0EN

TITLE
PLOT 16
FOR COMMENT

SCALE @ A3	START DATE	DRAWN	CHECKED
	JUNE 2019	JM	DJM

No. 314 -PP

REV.

LEWIS HOUSE, UNIT 213, EAST WAY
HILLEND IND EST, DUNFERMLINE
FIFE, KY11 9JF, SCOTLAND

t - 01383 737101
e - info@acarchitects.biz
w - www.acarchitects.biz




key plan Scale 1:2000

- SITE BOUNDARY
- 1800 mm POST/SLAT & RAIL FENCE
- 900mm POST/SLAT & RAIL FENCE
- GRASS
- BLOCK PAVING
- PARKING SPACE
- VISITOR PARKING
- WASTE & RECYCLING PROVISION
- RAISED DECKING
- PROPOSED NEW TREE PLANTING

ALL DIMENSIONS ARE INDICATIVE
TBC ON SITE

N

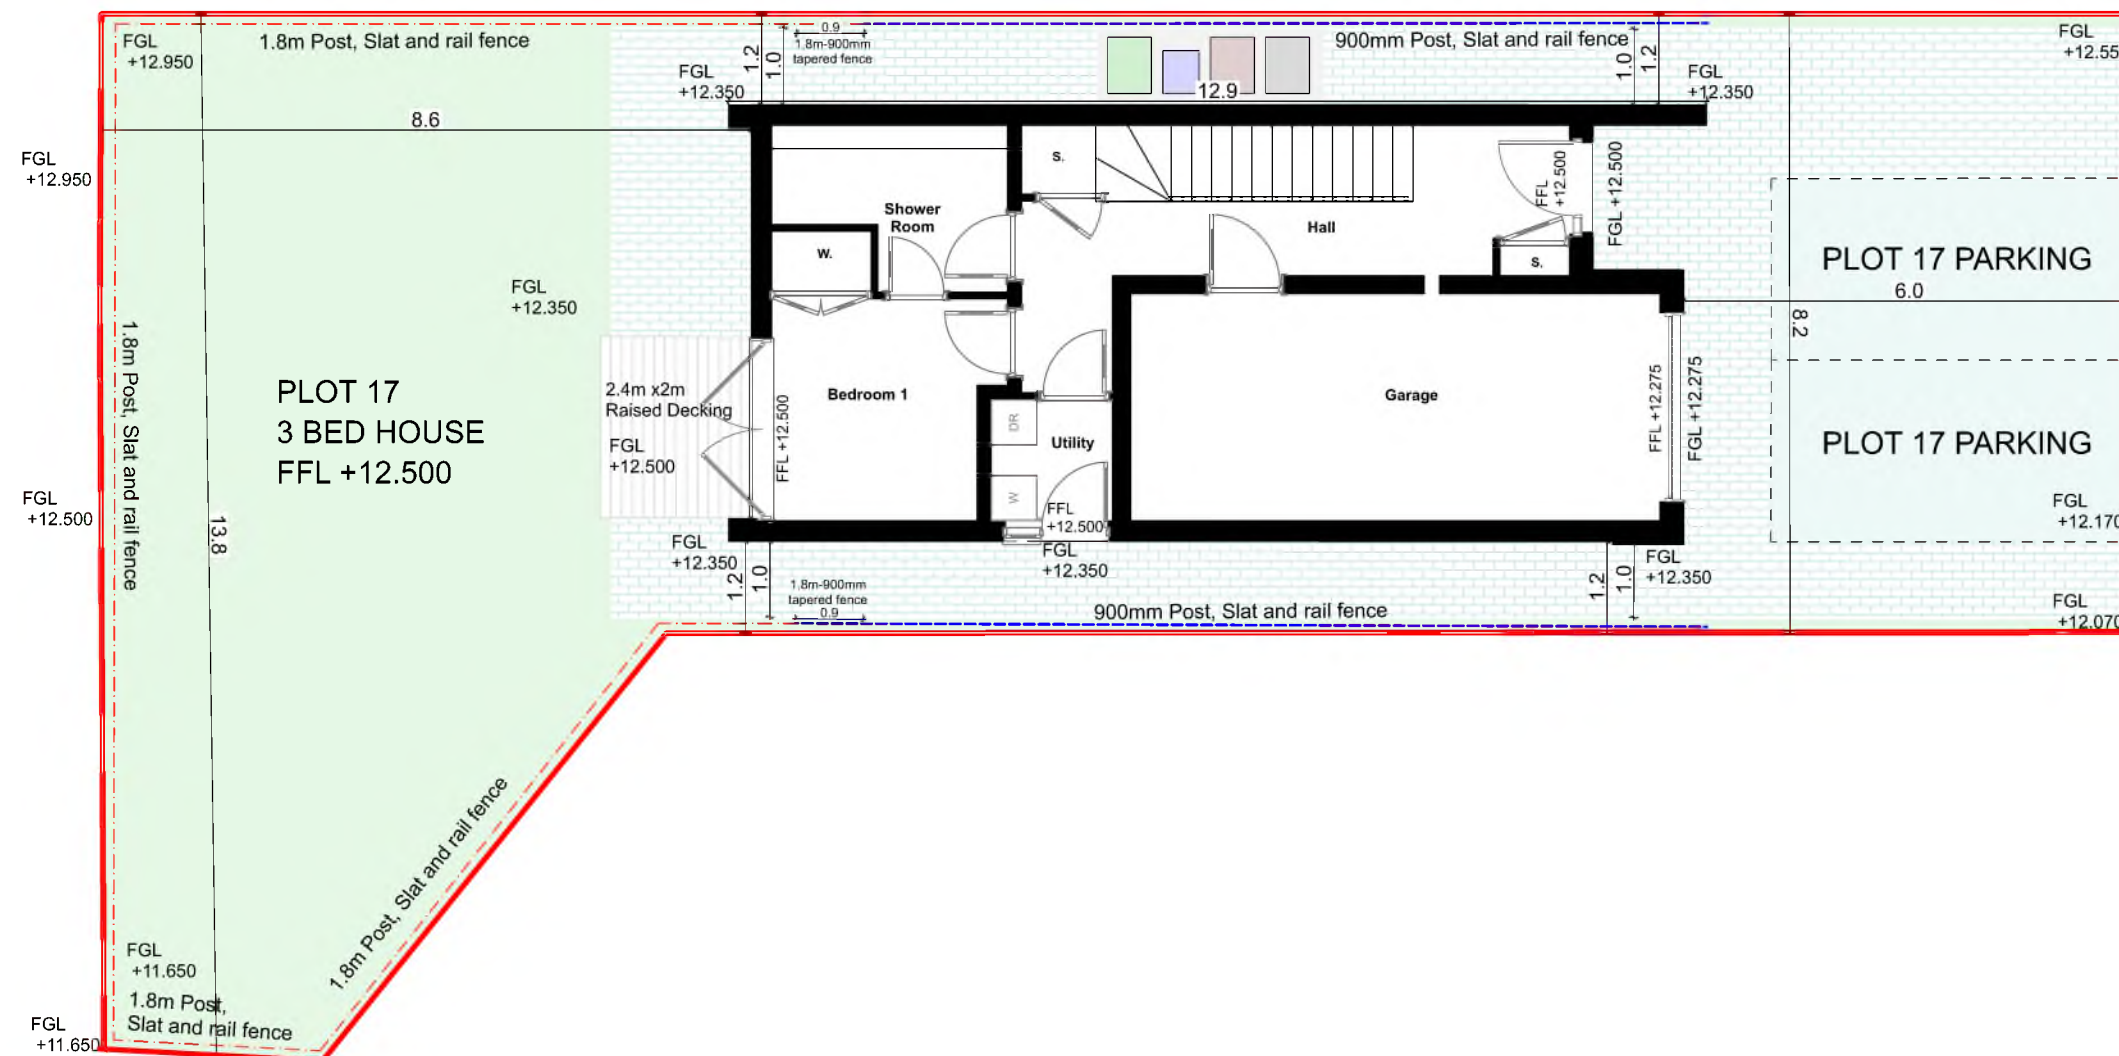

0.

PLOT 17

1:100

ALL DIMENSIONS TO BE CONFIRMED ON
SITE PRIOR TO CONSTRUCTION

DATE	INITIAL	REVISION	SUFFIX
------	---------	----------	--------



CLIENT
SIPS Homes Scotland Ltd

PROJECT
Collinswell Park, Burntisland,
Fife. KY3 0EN

TITLE
PLOT 17
FOR COMMENT

SCALE @ A3	START DATE	DRAWN	CHECKED
	JUNE 2019	JM	DJM

No. 314 - PP


REV.
LEWIS HOUSE, UNIT 213, EAST WAY
HILLEND IND EST, DUNFERMLINE
FIFE, KY11 9JF, SCOTLAND
t - 01383 737101
e - info@acarchitects.biz
w - www.acarchitects.biz



key plan Scale 1:2000

- SITE BOUNDARY
- 1800 mm POST/SLAT & RAIL FENCE
- 900mm POST/SLAT & RAIL FENCE
- GRASS
- BLOCK PAVING
- PARKING SPACE
- VISITOR PARKING
- WASTE & RECYCLING PROVISION
- RAISED DECKING
- PROPOSED NEW TREE PLANTING

ALL DIMENSIONS ARE INDICATIVE
TBC ON SITE

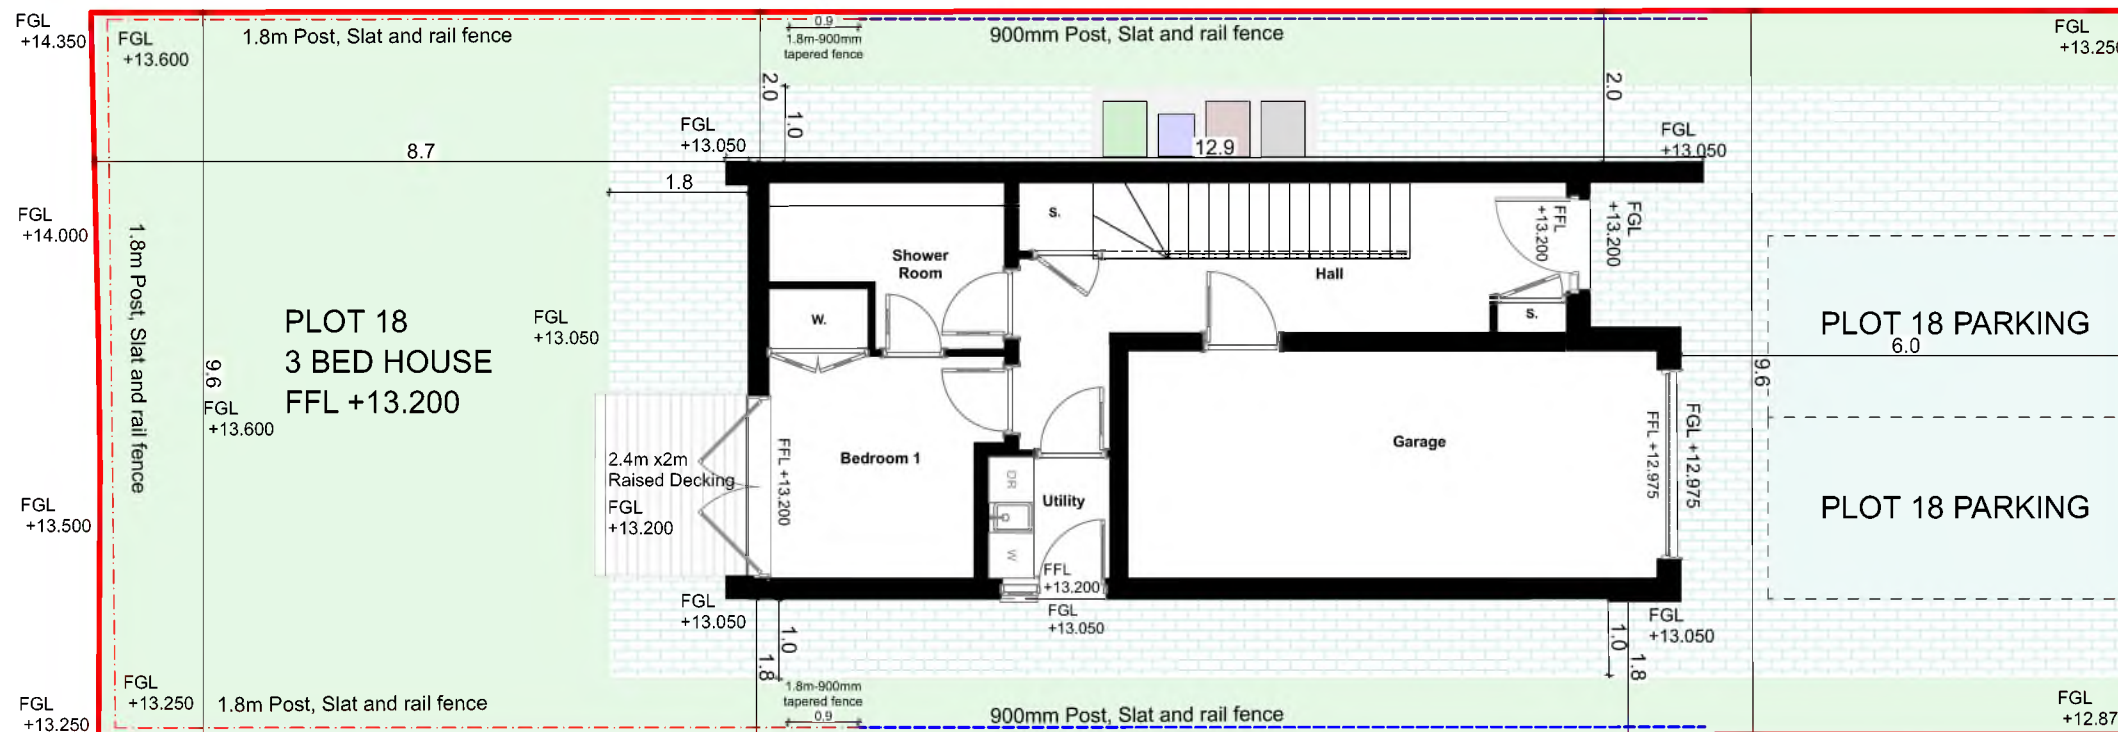

ALL DIMENSIONS TO BE CONFIRMED ON
SITE PRIOR TO CONSTRUCTION

DATE INITIAL REVISION SUFFIX



CLIENT
SIPS Homes Scotland Ltd

PROJECT
Collinswell Park, Burntisland,
Fife. KY3 0EN

TITLE
PLOT 18
FOR COMMENT

SCALE @ A3 START DATE DRAWN CHECKED
JUNE 2019 JM DJM

No. 314 - PP


REV.
LEWIS HOUSE, UNIT 213, EAST WAY
HILLEND IND EST, DUNFERMLINE
FIFE, KY11 9JF, SCOTLAND
t - 01383 737101
e - info@acarchitects.biz
w - www.acarchitects.biz



key plan Scale 1:2000

- SITE BOUNDARY
- 1800 mm POST/SLAT & RAIL FENCE
- 900mm POST/SLAT & RAIL FENCE
- GRASS
- BLOCK PAVING
- PARKING SPACE
- VISITOR PARKING
- WASTE & RECYCLING PROVISION
- RAISED DECKING
- PROPOSED NEW TREE PLANTING

ALL DIMENSIONS ARE INDICATIVE
TBC ON SITE

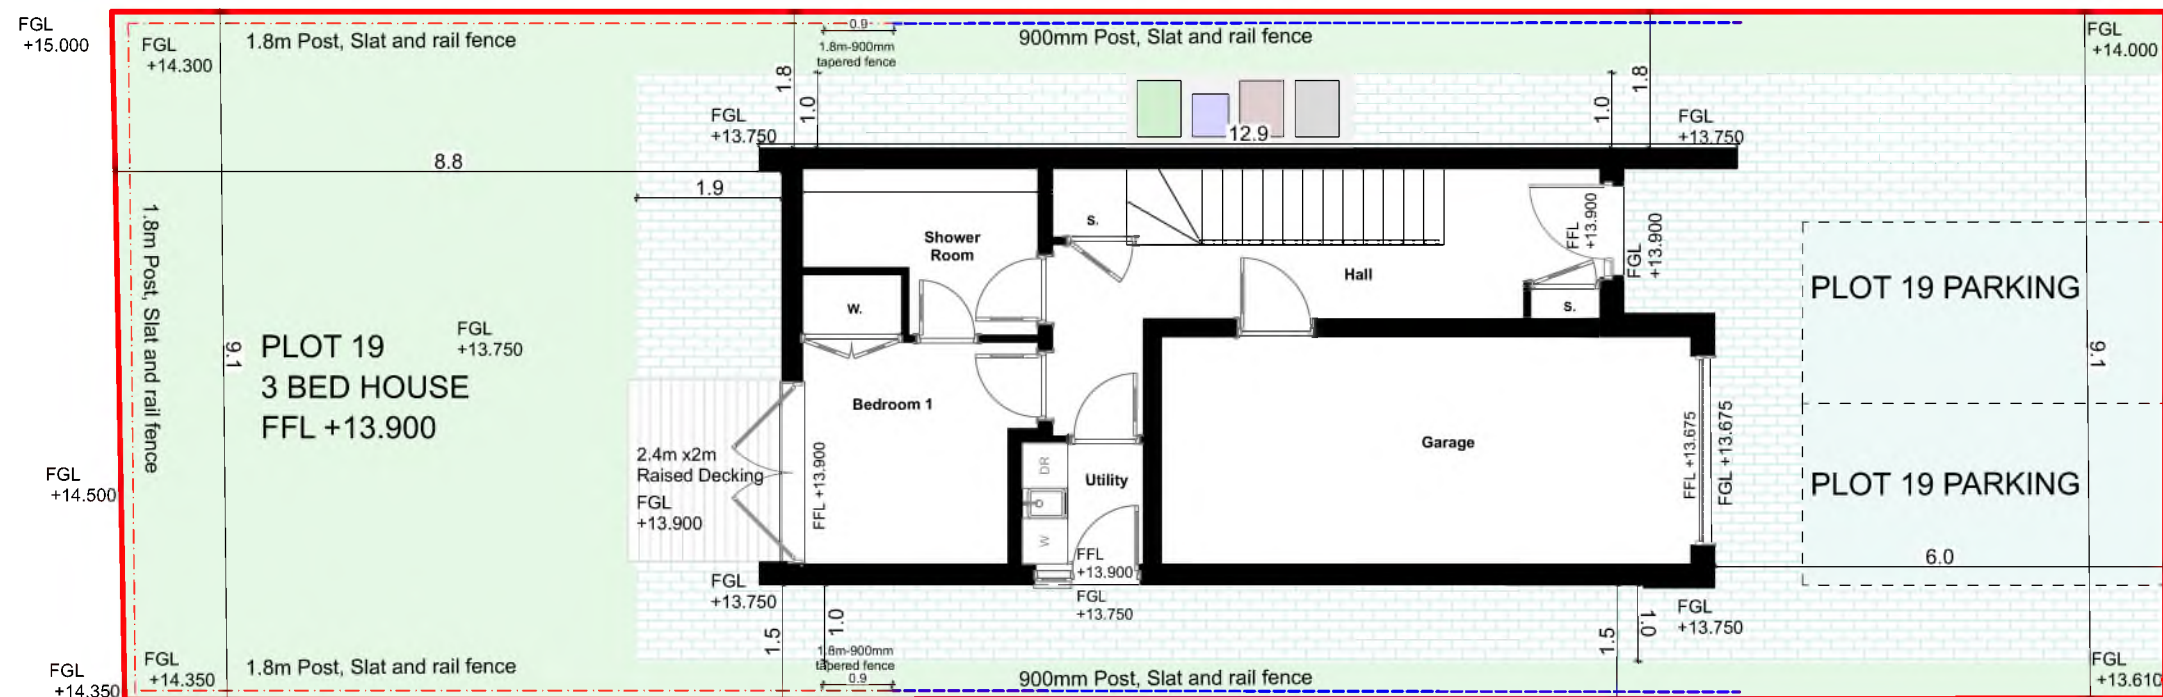

0. PLOT 19 1:100

ALL DIMENSIONS TO BE CONFIRMED ON
SITE PRIOR TO CONSTRUCTION

DATE	INITIAL	REVISION	SUFFIX
------	---------	----------	--------



CLIENT
SIPS Homes Scotland Ltd

PROJECT
Collinswell Park, Burntisland,
Fife. KY3 0EN

TITLE
PLOT 19
FOR COMMENT


SCALE @ A3	START DATE	DRAWN	CHECKED
	JUNE 2019	JM	DJM

No. 314 - PP

REV.
LEWIS HOUSE, UNIT 213, EAST WAY
HILLEND IND EST, DUNFERMLINE
FIFE, KY11 9JF, SCOTLAND
t - 01383 737101
e - info@acarchitects.biz
w - www.acarchitects.biz



- | | |
|---|--------------------------------|
|  | SITE BOUNDARY |
|  | 1800 mm POST/SLAT & RAIL FENCE |
|  | 900mm POST/SLAT & RAIL FENCE |
|  | GRASS |
|  | BLOCK PAVING |
|  | PARKING SPACE |
|  | VISITOR PARKING |
|  | WASTE & RECYCLING PROVISION |
|  | RAISED DECKING |
|  | PROPOSED NEW TREE PLANTING |

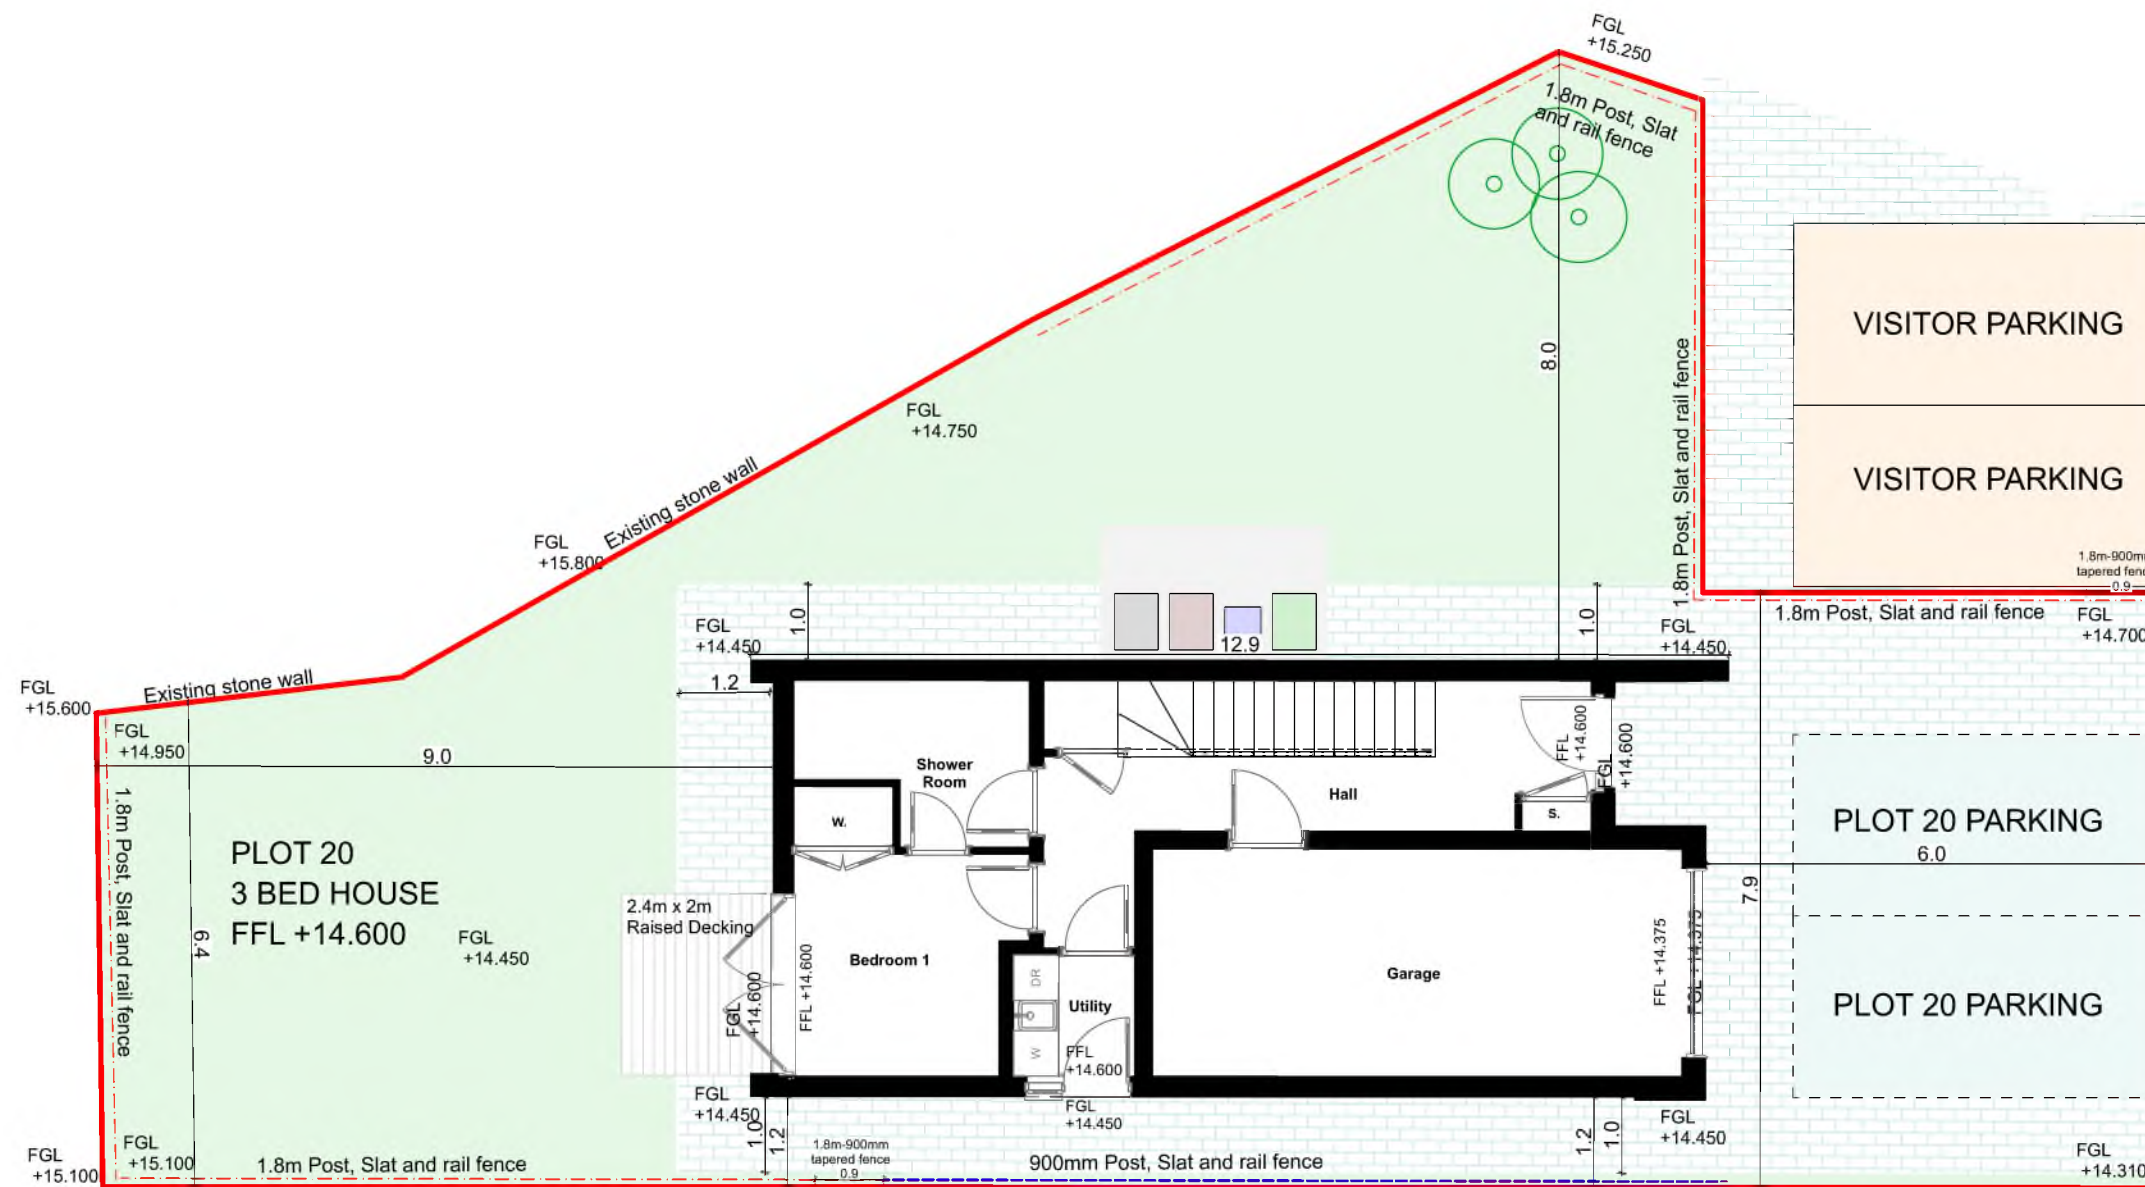

**ALL DIMENSIONS TO BE CONFIRMED ON
SITE PRIOR TO CONSTRUCTION**

DATE	INITIAL	REVISION	SUFFIX
------	---------	----------	--------



CLIENT
SIPS Homes Scotland Ltd

PROJECT
Collinswell Park, Burntisland,
Fife. KY3 0EN

TITLE	PLOT 20
-------	---------

FOR COMMENT

SCALE @ A3	START DATE	DRAWN	CHECKED
	JUNE 2019	JM	DJM

No. 314 - PP


REV. _____

LEWIS HOUSE, UNIT 213, EAST WAY
HILLEND IND EST, DUNFERMLINE
FIFE, KY11 9JF, SCOTLAND




t - 01383 737101
e - info@acarchitects.biz
w - www.acarchitects.biz






314 Block Plan 1:1250

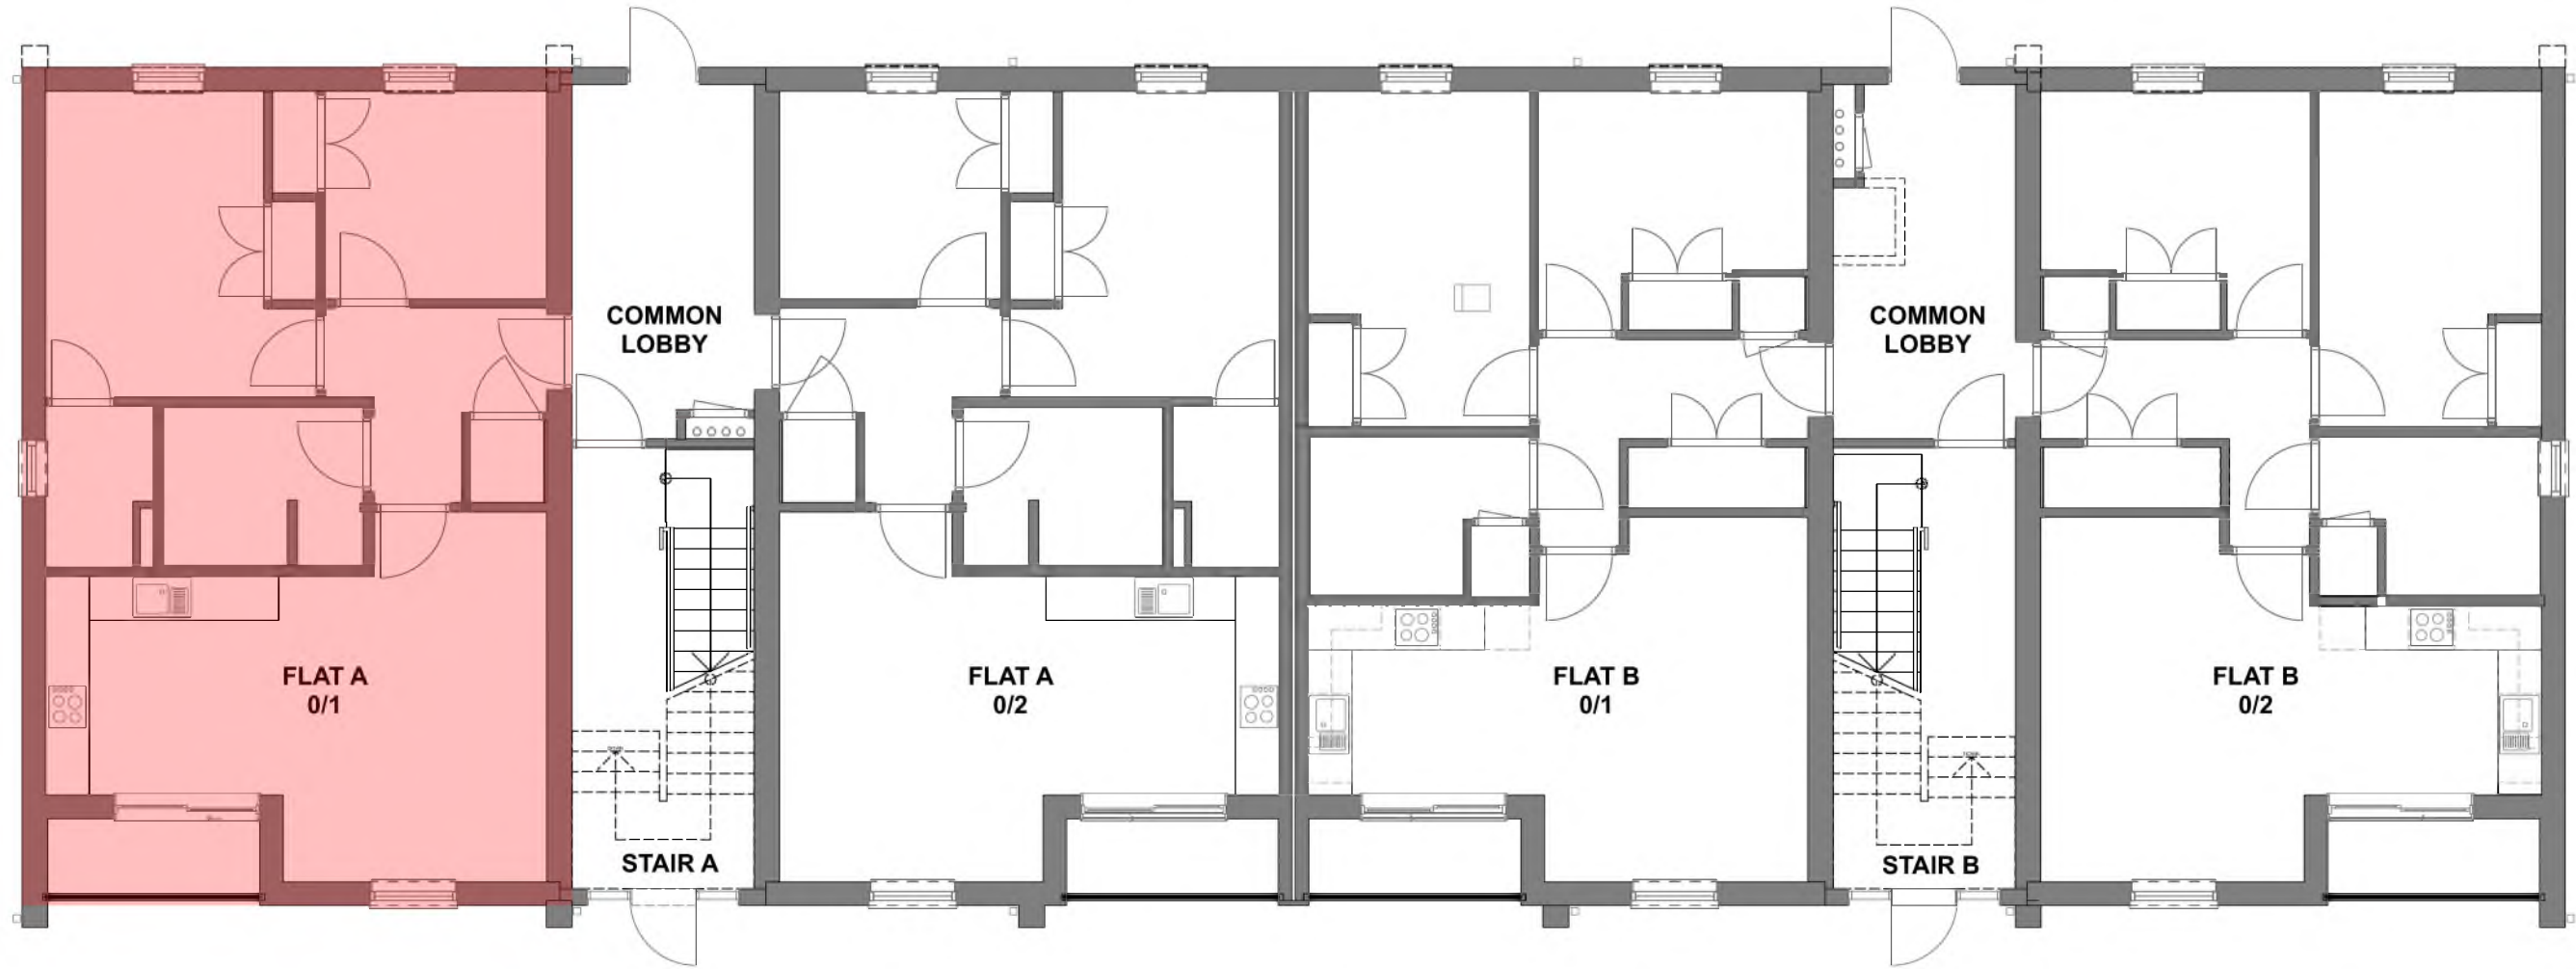

0. Ground Floor PLOT PLAN 1:100

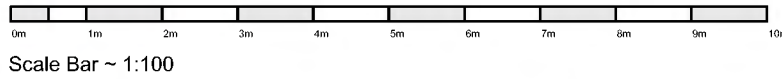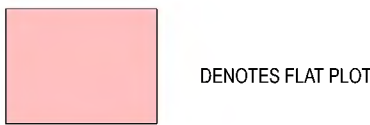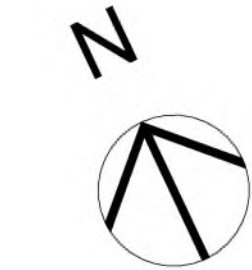

REPRODUCTION OF THESE DRAWINGS BY COPYING OR PRINTING IS CARRIED OUT AT YOUR OWN RISK, PLEASE REFER TO ASSOCIATED SCALE BAR. DO NOT SCALE FROM THESE DRAWINGS FOR CONSTRUCTION PURPOSES. ANY DISCREPANCIES SHOULD BE IMMEDIATELY RAISED WITH AC ARCHITECTS

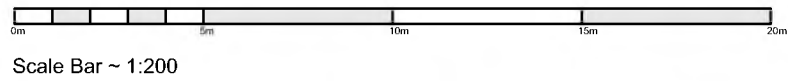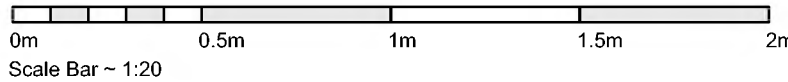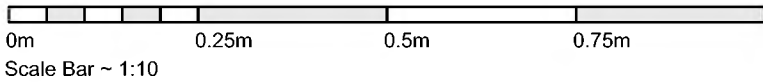

ALL DIMENSIONS TO BE CONFIRMED ON SITE PRIOR TO CONSTRUCTION

29.06.22
DATE JM INITIAL Block Plan added A SUFFIX



CLIENT
SIPS Homes Scotland Ltd

PROJECT
Collinswell Park, Burntisland,
Fife. KY3 0EN

TITLE
(A 0/1) Flat Plot Plan A2
FOR INFORMATION

SCALE @ A2 PRINTED DATE DRAWN CHECKED
JUNE 2019 JM DJM

No. 314 - FLATS CT 207 A (A 0/1)


REV. A

LEWIS HOUSE, UNIT 213, EAST WAY
HILLEND IND EST, DUNFERMLINE
FIFE, KY11 9JF, SCOTLAND

t - 01383 737101
e - info@acarchitects.biz
w - www.acarchitects.biz



314 Block Plan 1:1250

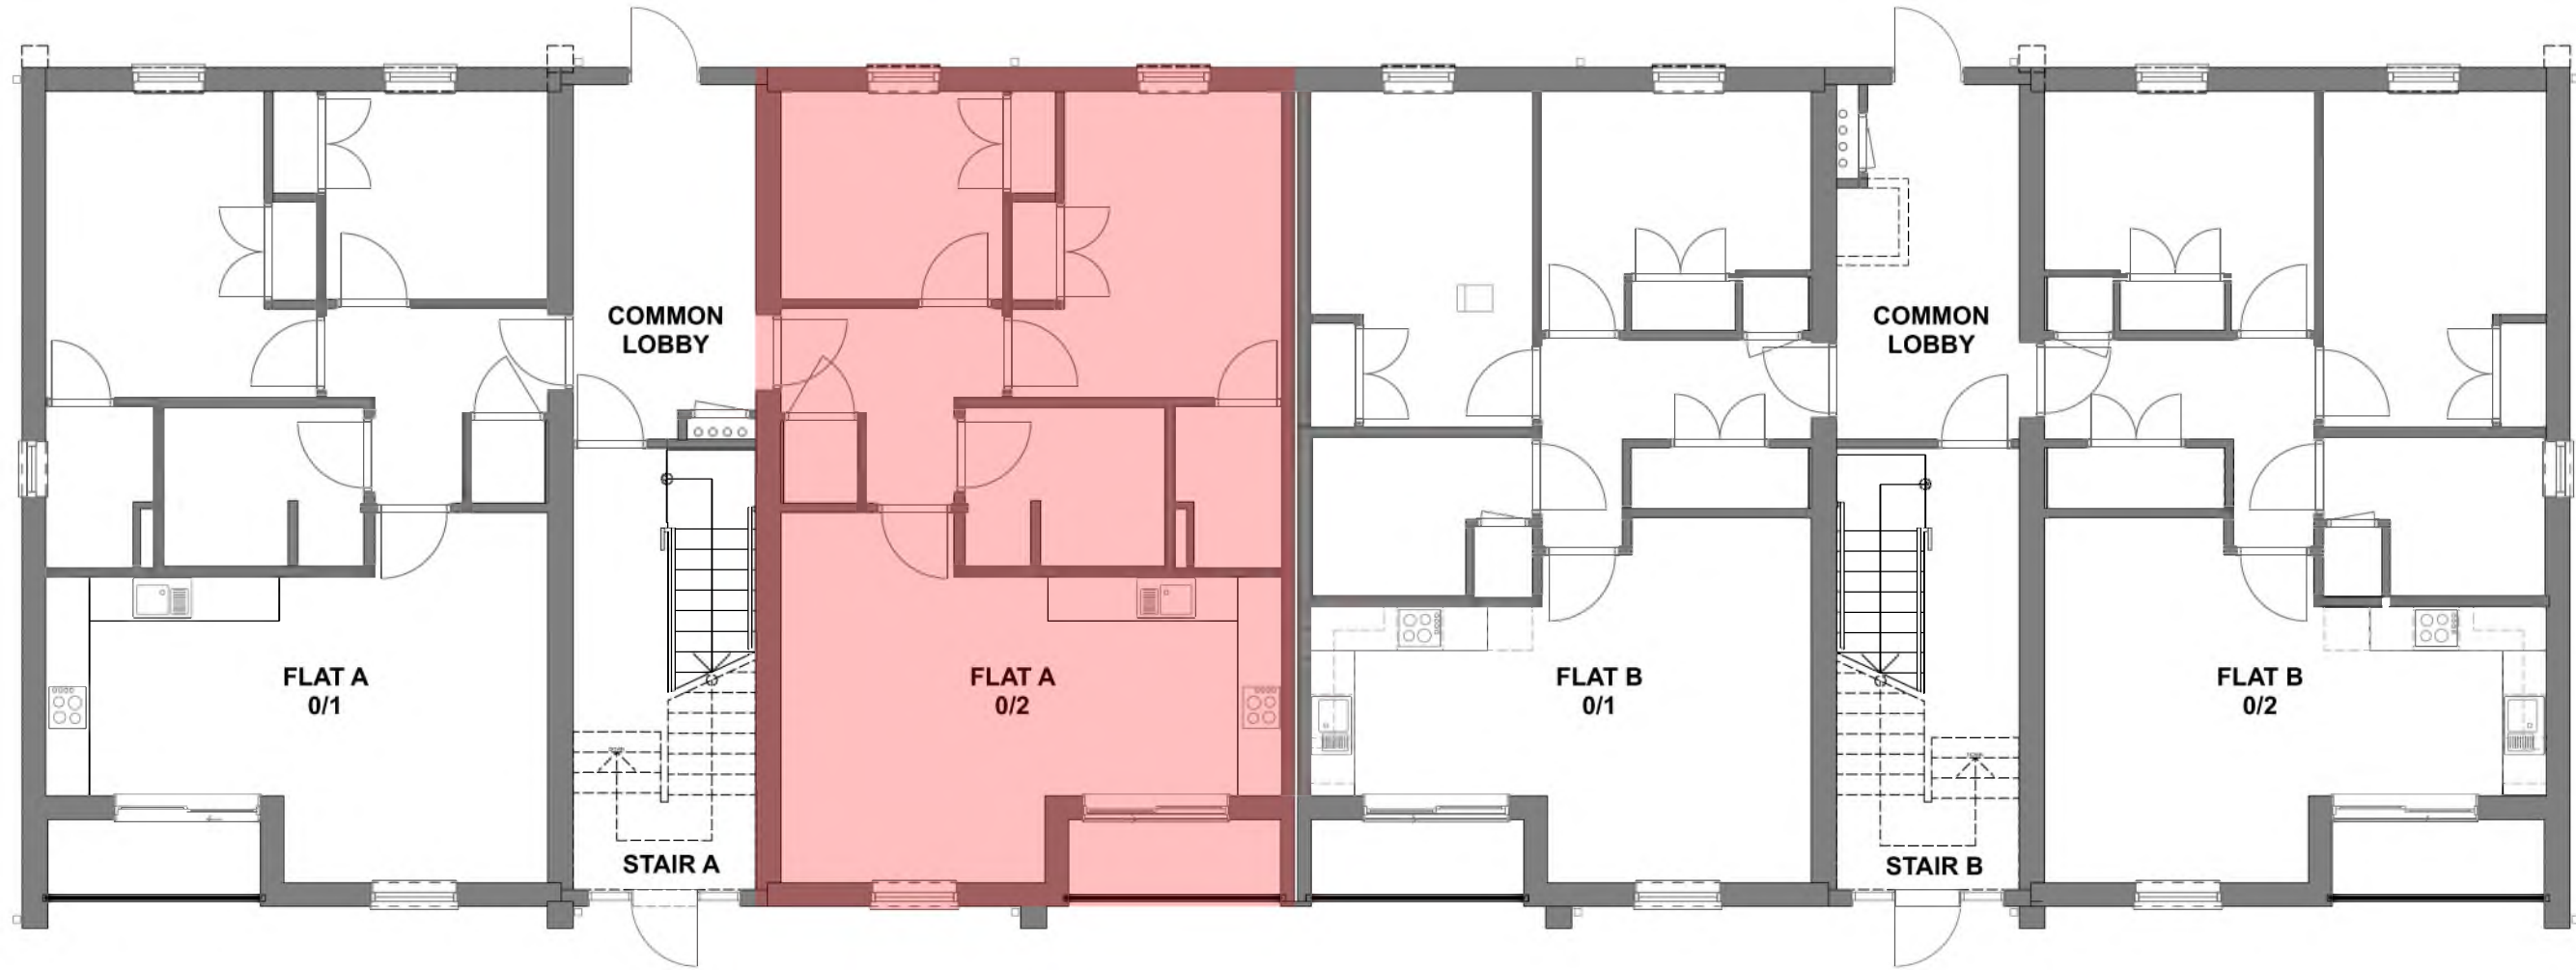

0. Ground Floor PLOT PLAN 1:100



0m 1m 2m 3m 4m 5m 6m 7m 8m 9m 10m

Scale Bar ~ 1:100


0m 1m 2m 3m 4m 5m 6m 7m 8m 9m 10m

Scale Bar ~ 1:100

0m 1m 2m 3m 4m 5m 6m 7m 8m 9m 10m

Scale Bar ~ 1:100

REPRODUCTION OF THESE DRAWINGS BY COPYING OR PRINTING IS CARRIED OUT AT YOUR OWN RISK, PLEASE REFER TO ASSOCIATED SCALE BAR. DO NOT SCALE FROM THESE DRAWINGS FOR CONSTRUCTION PURPOSES. ANY DISCREPANCIES SHOULD BE IMMEDIATELY RAISED WITH AC ARCHITECTS

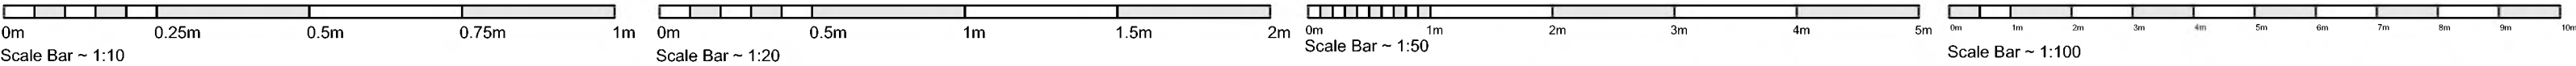

ALL DIMENSIONS TO BE CONFIRMED ON SITE PRIOR TO CONSTRUCTION

29.06.22
DATE JM
INITIAL Block Plan added
REVISION A
SUFFIX



CLIENT
SIPS Homes Scotland Ltd

PROJECT
Collinswell Park, Burntisland,
Fife. KY3 0EN

TITLE
(A 0/2) Flat Plot Plan A2

FOR INFORMATION

SCALE @ A2 PRINTED DATE DRAWN CHECKED
JUNE 2019 JIM DJM

No. 314 - FLATS CT 207 A (A 0/2)

REV. A

LEWIS HOUSE, UNIT 213, EAST WAY
HILLEND IND EST, DUNFERMLINE
FIFE, KY11 9JF, SCOTLAND


t - 01383 737101
e - info@acarchitects.biz
w - www.acarchitects.biz




314 Block Plan 1:1250



1. First Floor PLOT PLAN 1:100

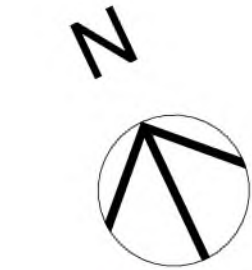


DENOTES FLAT PLOT

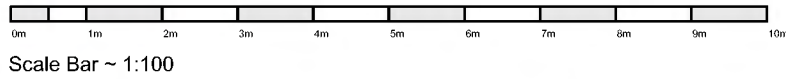


Scale Bar ~ 1:100

REPRODUCTION OF THESE DRAWINGS BY COPYING OR PRINTING IS CARRIED OUT AT YOUR OWN RISK, PLEASE REFER TO ASSOCIATED SCALE BAR. DO NOT SCALE FROM THESE DRAWINGS FOR CONSTRUCTION PURPOSES. ANY DISCREPANCIES SHOULD BE IMMEDIATELY RAISED WITH AC ARCHITECTS

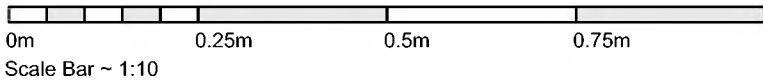

Scale Bar ~ 1:10

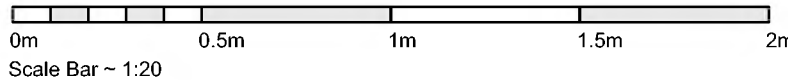

Scale Bar ~ 1:20




Scale Bar ~ 1:200



Scale Bar ~ 1:500



Scale Bar ~ 1:1250

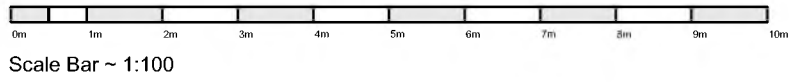

Scale Bar ~ 1:100

ALL DIMENSIONS TO BE CONFIRMED ON SITE PRIOR TO CONSTRUCTION

29.06.22 JM Block Plan added A
DATE INITIAL REVISION SUPFIX



CLIENT
SIPS Homes Scotland Ltd

PROJECT
Collinswell Park, Burntisland,
Fife. KY3 0EN

TITLE
(A 1/1) Flat Plot Plan A2
FOR INFORMATION

SCALE @ A2 PRINTED DATE DRAWN CHECKED
JUNE 2019 JM DJM

No. 314 - FLATS CT 207 A (A 1/1)
REV. A

LEWIS HOUSE, UNIT 213, EAST WAY
HILLEND IND EST, DUNFERMLINE
FIFE, KY11 9JF, SCOTLAND




t - 01383 737101
e - info@acarchitects.biz
w - www.acarchitects.biz






314 Block Plan 1:1250



1. First Floor PLOT PLAN 1:100

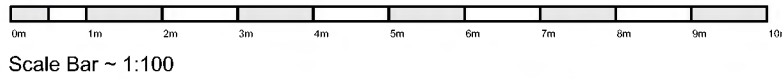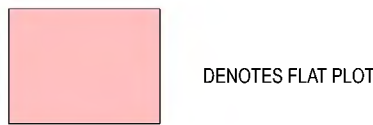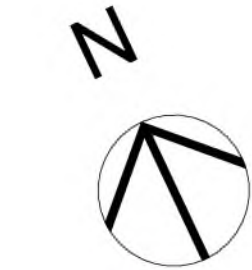

REPRODUCTION OF THESE DRAWINGS BY COPYING OR PRINTING IS CARRIED OUT AT YOUR OWN RISK, PLEASE REFER TO ASSOCIATED SCALE BAR. DO NOT SCALE FROM THESE DRAWINGS FOR CONSTRUCTION PURPOSES. ANY DISCREPANCIES SHOULD BE IMMEDIATELY RAISED WITH AC ARCHITECTS

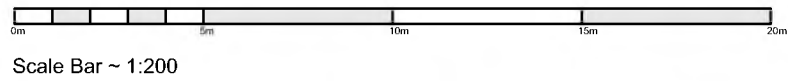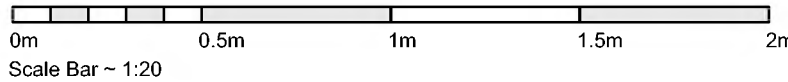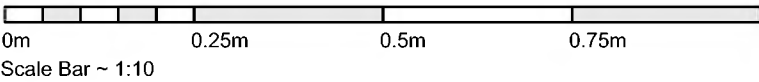

ALL DIMENSIONS TO BE CONFIRMED ON SITE PRIOR TO CONSTRUCTION

29.06.22 JM Block Plan added A
DATE INITIAL REVISION SUPFIX



CLIENT
SIPS Homes Scotland Ltd

PROJECT
Collinswell Park, Burntisland,
Fife. KY3 0EN

TITLE
(A 1/2) Flat Plot Plan A2

FOR INFORMATION

SCALE @ A2 PRINTED DATE DRAWN CHECKED
JUNE 2019 JM DJM

No. 314 - FLATS CT 207 A (A 1/2)

REV. A

LEWIS HOUSE, UNIT 213, EAST WAY
HILLEND IND EST, DUNFERMLINE
FIFE, KY11 9JF, SCOTLAND


t - 01383 737101
e - info@acarchitects.biz
w - www.acarchitects.biz




314 Block Plan 1:1250



2. Second Floor PLOT PLAN 1:100

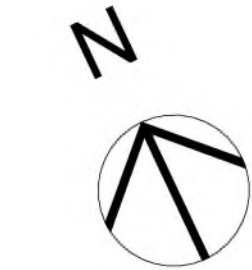


DENOTES FLAT PLOT

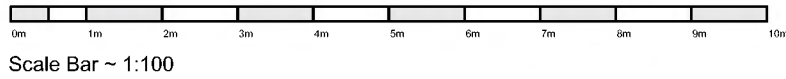


Scale Bar ~ 1:100


REPRODUCTION OF THESE DRAWINGS BY COPYING OR PRINTING IS CARRIED OUT AT YOUR OWN RISK, PLEASE REFER TO ASSOCIATED SCALE BAR. DO NOT SCALE FROM THESE DRAWINGS FOR CONSTRUCTION PURPOSES. ANY DISCREPANCIES SHOULD BE IMMEDIATELY RAISED WITH AC ARCHITECTS

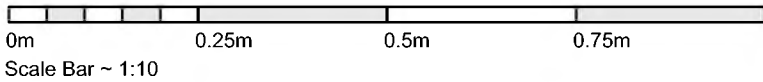

Scale Bar ~ 1:10

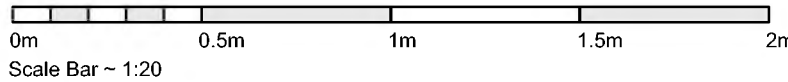

Scale Bar ~ 1:20

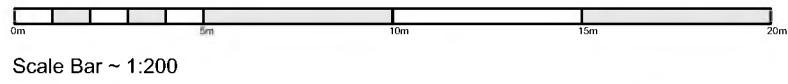

Scale Bar ~ 1:200



Scale Bar ~ 1:500



Scale Bar ~ 1:1250

ALL DIMENSIONS TO BE CONFIRMED ON SITE PRIOR TO CONSTRUCTION

29.06.22 JM Block Plan added A
DATE INITIAL REVISION SUPFIX



CLIENT
SIPS Homes Scotland Ltd

PROJECT
Collinswell Park, Burntisland,
Fife. KY3 0EN

TITLE
(A 2/1) Flat Plot Plan A2
FOR INFORMATION

SCALE @ A2 PRINTED DATE DRAWN CHECKED
JUNE 2019 JM DJM

No. 314 - FLATS CT 207 A (A 2/1)
REV. A

LEWIS HOUSE, UNIT 213, EAST WAY
HILLEND IND EST, DUNFERMLINE
FIFE, KY11 9JF, SCOTLAND


t - 01383 737101
e - info@acarchitects.biz
w - www.acarchitects.biz




314 Block Plan 1:1250



2. Second Floor PLOT PLAN 1:100

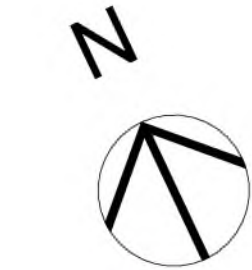


■ DENOTES FLAT PLOT

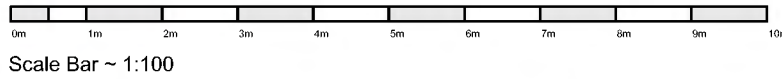


Scale Bar ~ 1:100


REPRODUCTION OF THESE DRAWINGS BY COPYING OR PRINTING IS CARRIED OUT AT YOUR OWN RISK, PLEASE REFER TO ASSOCIATED SCALE BAR. DO NOT SCALE FROM THESE DRAWINGS FOR CONSTRUCTION PURPOSES. ANY DISCREPANCIES SHOULD BE IMMEDIATELY RAISED WITH AC ARCHITECTS

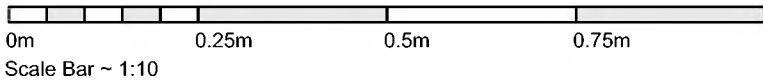

Scale Bar ~ 1:10

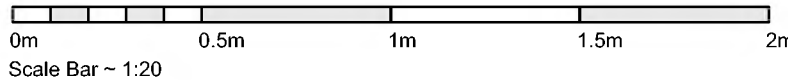

Scale Bar ~ 1:20

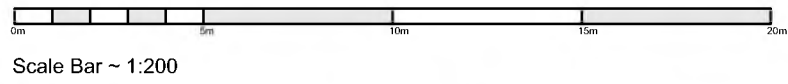

Scale Bar ~ 1:200



Scale Bar ~ 1:500



Scale Bar ~ 1:1250

ALL DIMENSIONS TO BE CONFIRMED ON SITE PRIOR TO CONSTRUCTION

29.06.22	JM	Block Plan added	A
DATE	INITIAL	REVISION	SUFFIX



CLIENT
SIPS Homes Scotland Ltd

PROJECT
Collinswell Park, Burntisland,
Fife. KY3 0EN

TITLE
(A 2/2) Flat Plot Plan A2
FOR INFORMATION

SCALE @ A2	PRINTED DATE	DRAWN	CHECKED
	JUNE 2019	JM	DJM


No. 314 - FLATS CT 207 A (A 2/2)
REV. A

LEWIS HOUSE, UNIT 213, EAST WAY
HILLEND IND EST, DUNFERMLINE
FIFE, KY11 9JF, SCOTLAND


t - 01383 737101
e - info@acarchitects.biz
w - www.acarchitects.biz



314 Block Plan 1:1250

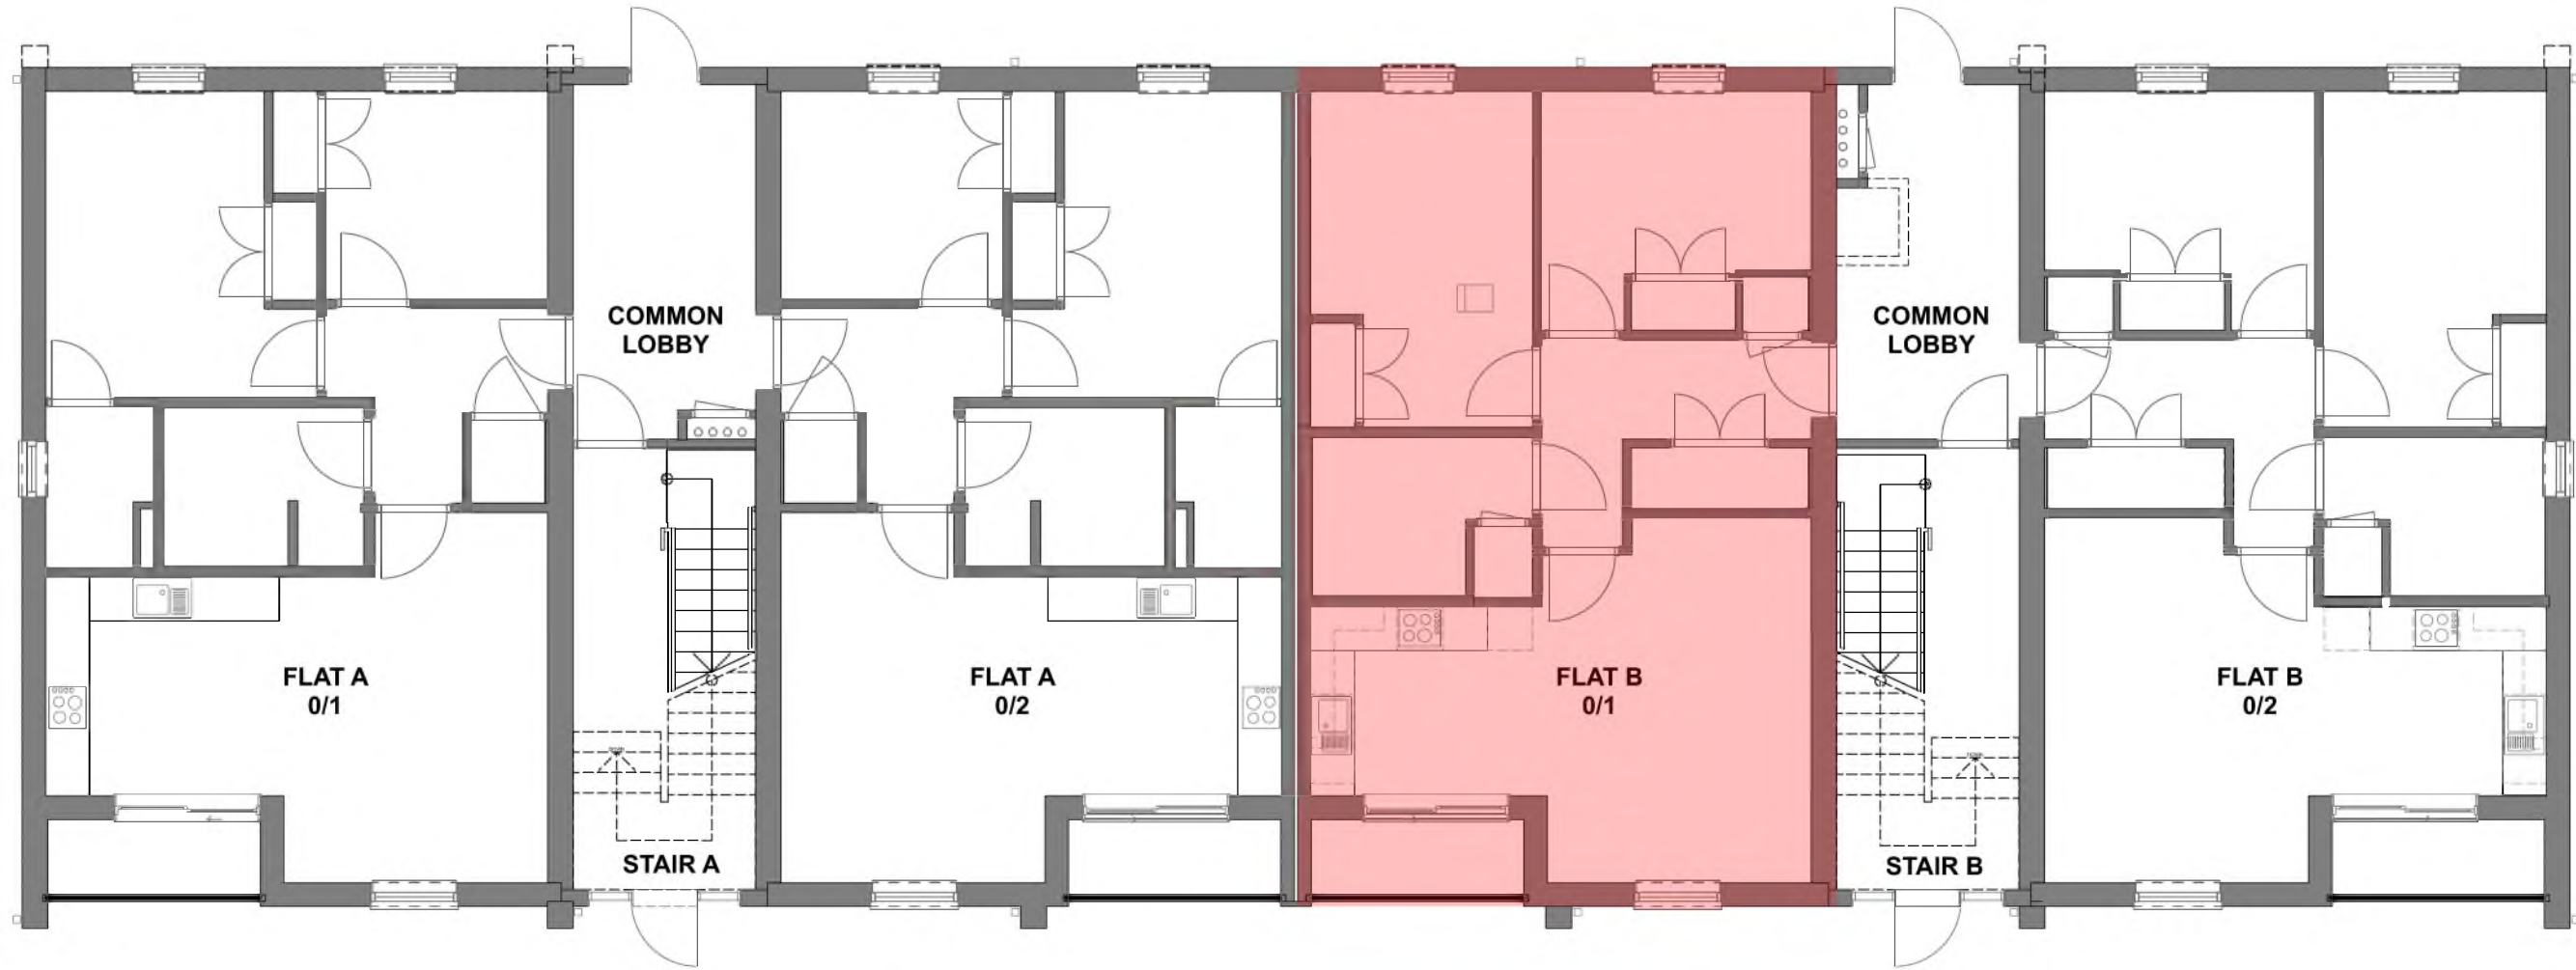

0. Ground Floor PLOT PLAN 1:100

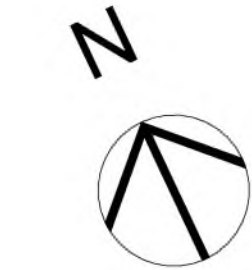





0m 1m 2m 3m 4m 5m 6m 7m 8m 9m 10m

Scale Bar ~ 1:100

0m 1m 2m 3m 4m 5m 6m 7m 8m 9m 10m

Scale Bar ~ 1:100

REPRODUCTION OF THESE DRAWINGS BY COPYING OR PRINTING IS CARRIED OUT AT YOUR OWN RISK, PLEASE REFER TO ASSOCIATED SCALE BAR. DO NOT SCALE FROM THESE DRAWINGS FOR CONSTRUCTION PURPOSES. ANY DISCREPANCIES SHOULD BE IMMEDIATELY RAISED WITH AC ARCHITECTS

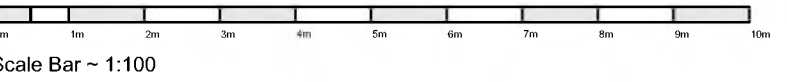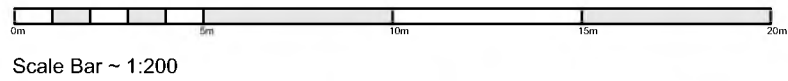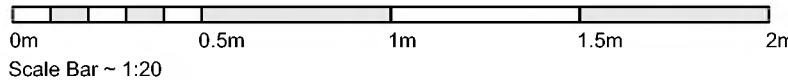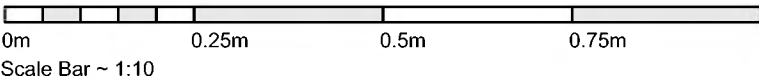

ALL DIMENSIONS TO BE CONFIRMED ON SITE PRIOR TO CONSTRUCTION

29.06.22 JM Block Plan added A

AC Allan Corfield Architects
Custom & Self Build Experts

CLIENT
SIPS Homes Scotland Ltd

PROJECT
Collinswell Park, Burntisland,
Fife. KY3 0EN

TITLE
(B 0/1) Flat Plot Plan A2

FOR INFORMATION

SCALE @ A2 PRINTED DATE DRAWN CHECKED
JUNE 2019 JIM DJM

No. 314 - FLATS CT 207 A (B 0/1)


REV. A

LEWIS HOUSE, UNIT 213, EAST WAY
HILLEND IND EST, DUNFERMLINE
FIFE, KY11 9JF, SCOTLAND


t - 01383 737101
e - info@acarchitects.biz
w - www.acarchitects.biz








314 Block Plan 1:1250

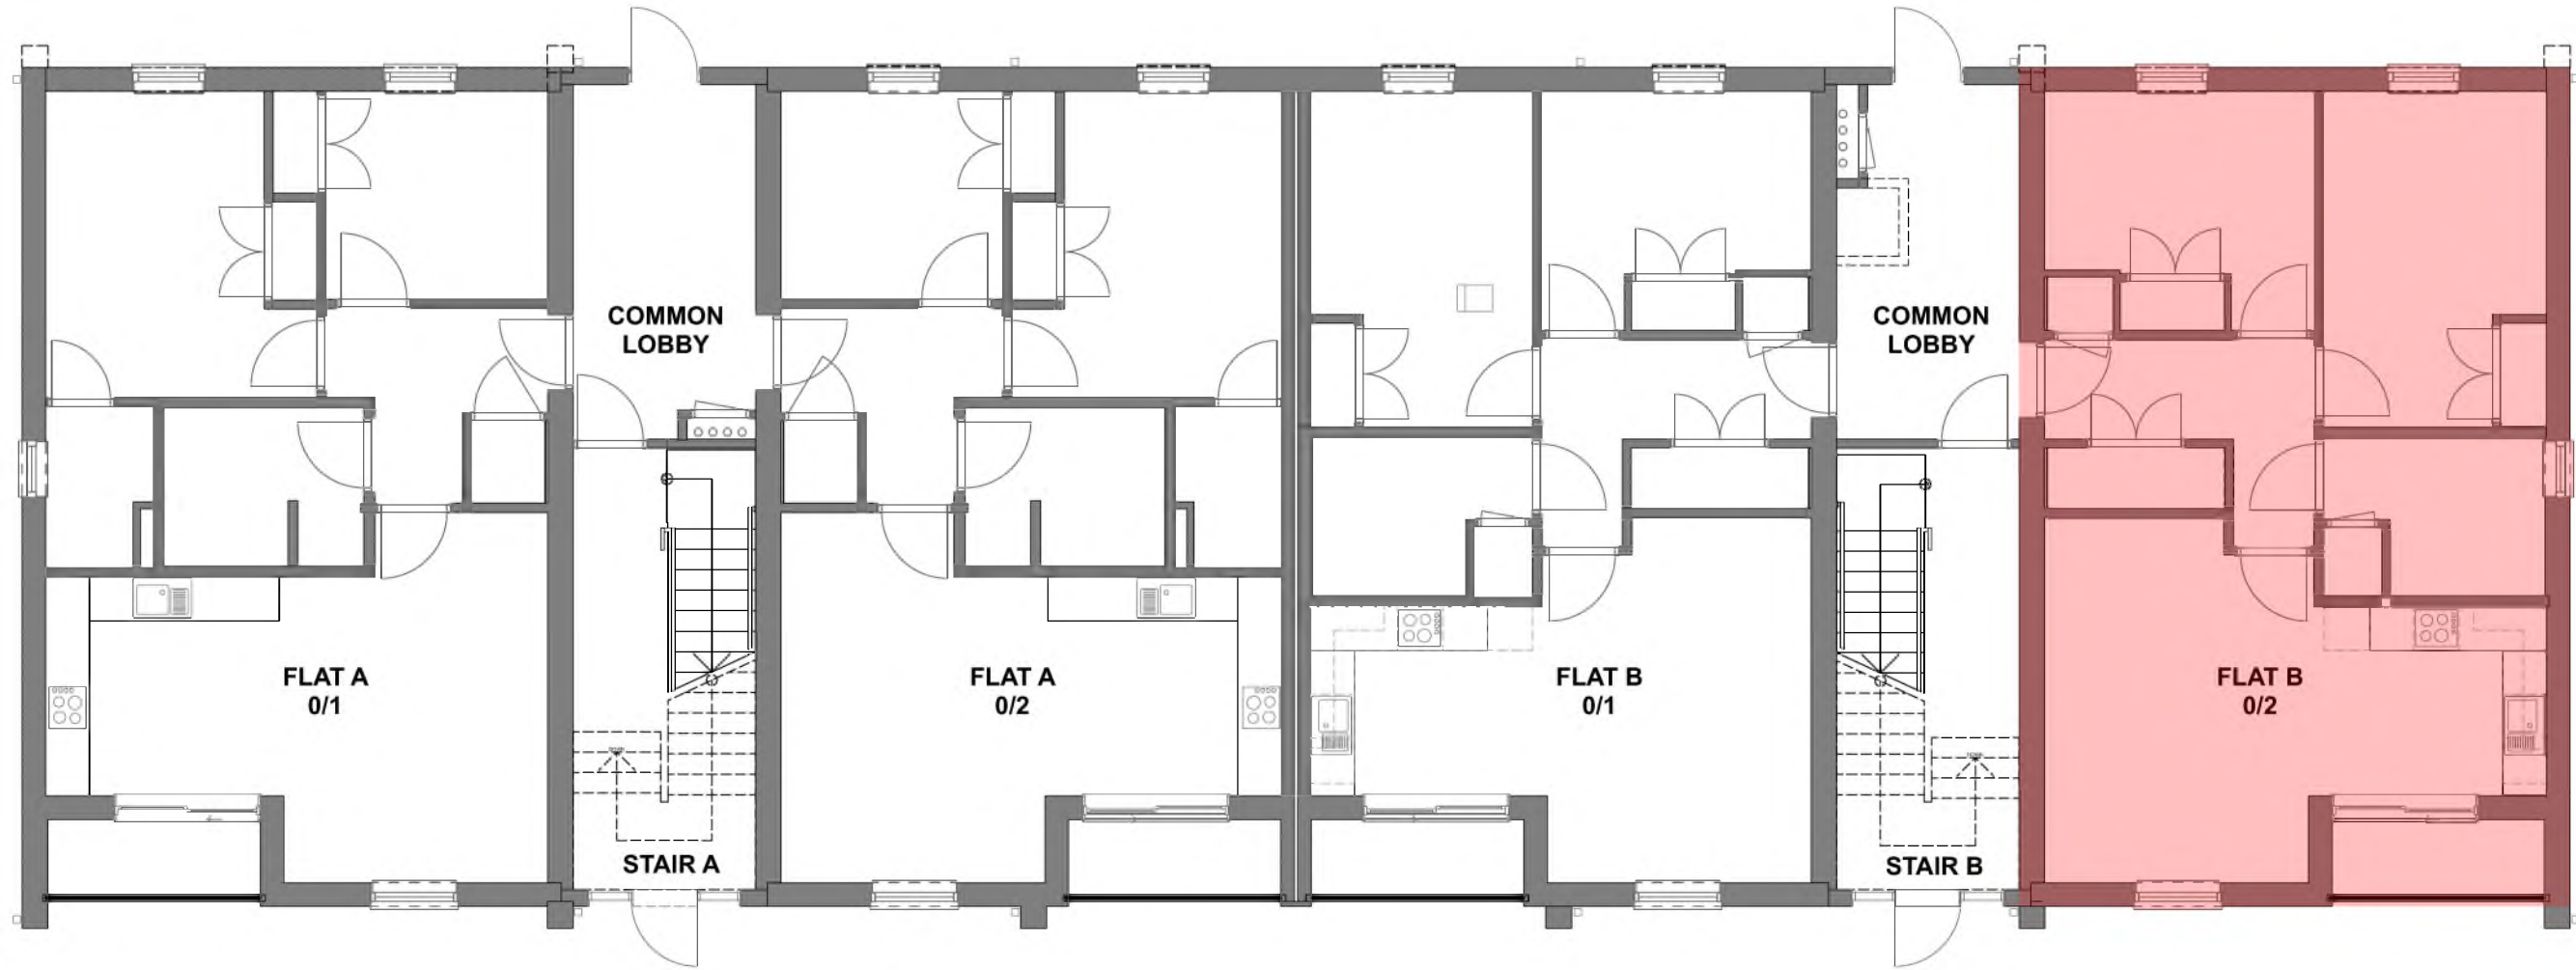

0. Ground Floor PLOT PLAN 1:100

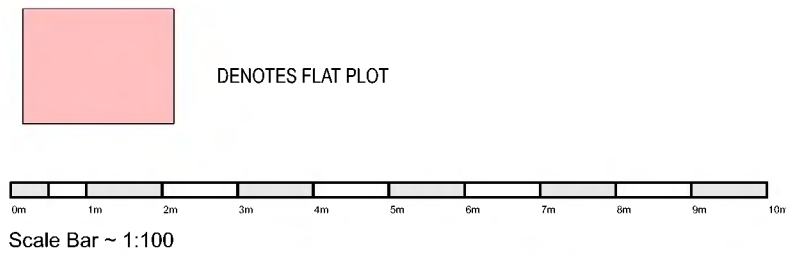

REPRODUCTION OF THESE DRAWINGS BY COPYING OR PRINTING IS CARRIED OUT AT YOUR OWN RISK, PLEASE REFER TO ASSOCIATED SCALE BAR. DO NOT SCALE FROM THESE DRAWINGS FOR CONSTRUCTION PURPOSES. ANY DISCREPANCIES SHOULD BE IMMEDIATELY RAISED WITH AC ARCHITECTS

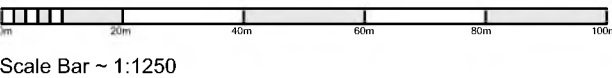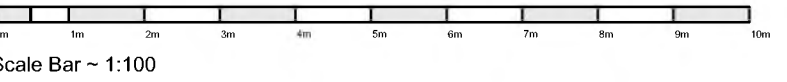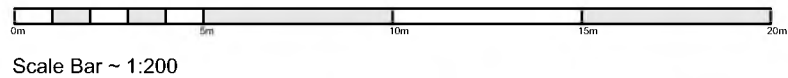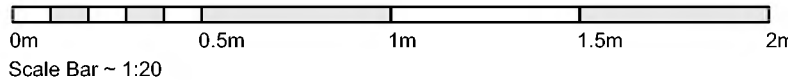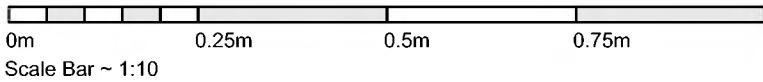

ALL DIMENSIONS TO BE CONFIRMED ON SITE PRIOR TO CONSTRUCTION

29.06.22 JM Block Plan added A

AC Allan Corfield Architects
Custom & Self Build Experts

CLIENT
SIPS Homes Scotland Ltd

PROJECT
Collinswell Park, Burntisland,
Fife. KY3 0EN

TITLE
(B 0/2) Flat Plot Plan A2

FOR INFORMATION

SCALE @ A2 PRINTED DATE DRAWN CHECKED
JUNE 2019 JM DJM

No. 314 - FLATS CT 207 A (B 0/2)


REV. A

LEWIS HOUSE, UNIT 213, EAST WAY
HILLEND IND EST, DUNFERMLINE
FIFE, KY11 9JF, SCOTLAND

t - 01383 737101
e - info@acarchitects.biz
w - www.acarchitects.biz




314 Block Plan 1:1250




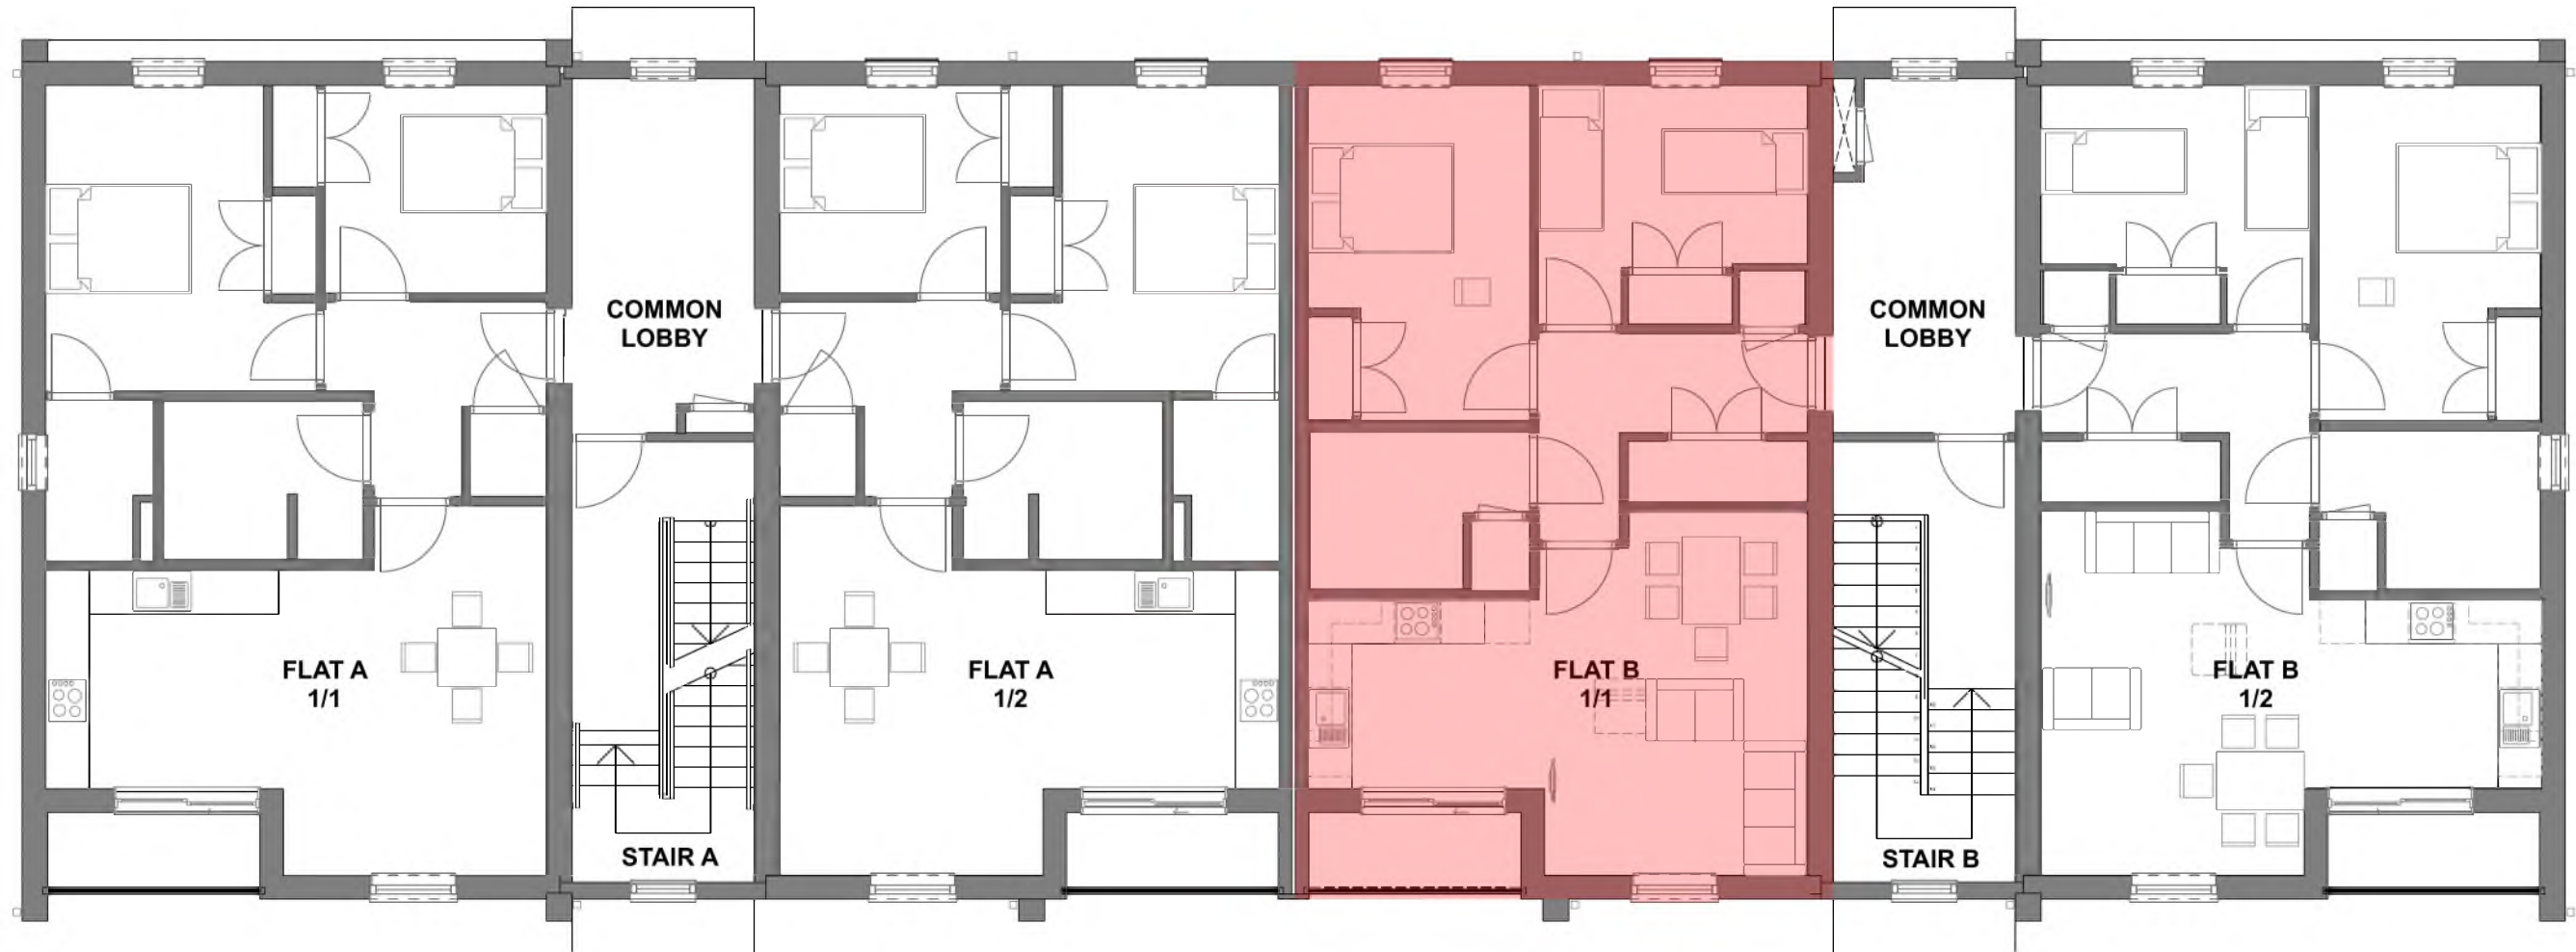


1. First Floor PLOT PLAN 1:100

■ DENOTES FLAT PLOT

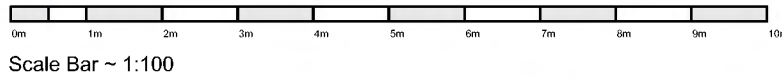

REPRODUCTION OF THESE DRAWINGS BY COPYING OR PRINTING IS CARRIED OUT AT YOUR OWN RISK, PLEASE REFER TO ASSOCIATED SCALE BAR. DO NOT SCALE FROM THESE DRAWINGS FOR CONSTRUCTION PURPOSES. ANY DISCREPANCIES SHOULD BE IMMEDIATELY RAISED WITH AC ARCHITECTS

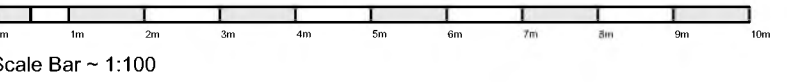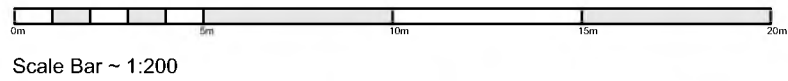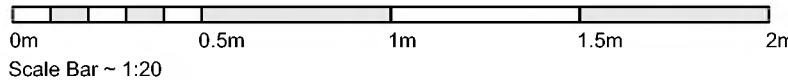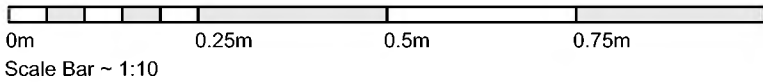

ALL DIMENSIONS TO BE CONFIRMED ON SITE PRIOR TO CONSTRUCTION

29.06.22 JM Block Plan added A
DATE INITIAL REVISION SUPFIX

AC Allan Corfield Architects
Custom & Self Build Experts

CLIENT
SIPS Homes Scotland Ltd

PROJECT
Collinswell Park, Burntisland,
Fife. KY3 0EN

TITLE
(B 1/1) Flat Plot Plan A2

FOR INFORMATION

SCALE @ A2 PRINTED DATE DRAWN CHECKED
JUNE 2019 JM DJM

No. 314 - FLATS CT 207 A (B 1/1)

REV. A

LEWIS HOUSE, UNIT 213, EAST WAY
HILLEND IND EST, DUNFERMLINE
FIFE, KY11 9JF, SCOTLAND


t - 01383 737101
e - info@acarchitects.biz
w - www.acarchitects.biz




314 Block Plan 1:1250



1. First Floor PLOT PLAN 1:100

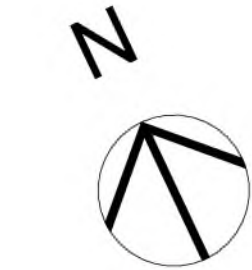


DENOTES FLAT PLOT

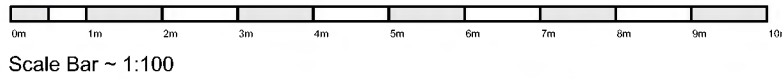


Scale Bar ~ 1:100

REPRODUCTION OF THESE DRAWINGS BY COPYING OR PRINTING IS CARRIED OUT AT YOUR OWN RISK, PLEASE REFER TO ASSOCIATED SCALE BAR. DO NOT SCALE FROM THESE DRAWINGS FOR CONSTRUCTION PURPOSES. ANY DISCREPANCIES SHOULD BE IMMEDIATELY RAISED WITH AC ARCHITECTS

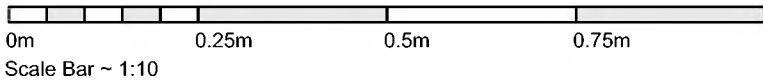

Scale Bar ~ 1:10

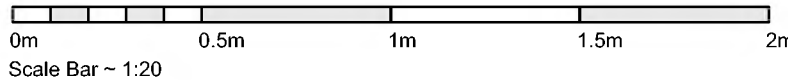

Scale Bar ~ 1:20




Scale Bar ~ 1:200



Scale Bar ~ 1:500



Scale Bar ~ 1:1250

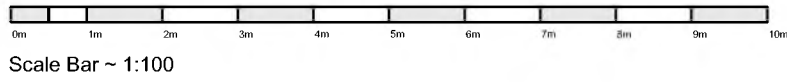

Scale Bar ~ 1:100

ALL DIMENSIONS TO BE CONFIRMED ON SITE PRIOR TO CONSTRUCTION

29.06.22 JM Block Plan added A
DATE INITIAL REVISION SUPFIX



CLIENT
SIPS Homes Scotland Ltd

PROJECT
Collinswell Park, Burntisland,
Fife. KY3 0EN

TITLE
(B 1/2) Flat Plot Plan A2

FOR INFORMATION

SCALE @ A2 PRINTED DATE DRAWN CHECKED
JUNE 2019 JM DJM

No. 314 - FLATS CT 207 A (B 1/2)

REV. A

LEWIS HOUSE, UNIT 213, EAST WAY
HILLEND IND EST, DUNFERMLINE
FIFE, KY11 9JF, SCOTLAND


t - 01383 737101
e - info@acarchitects.biz
w - www.acarchitects.biz




314 Block Plan 1:1250



2. Second Floor PLOT PLAN 1:100

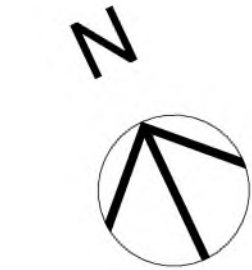


■ DENOTES FLAT PLOT

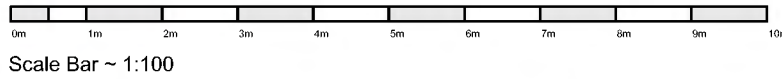


Scale Bar ~ 1:100


REPRODUCTION OF THESE DRAWINGS BY COPYING OR PRINTING IS CARRIED OUT AT YOUR OWN RISK, PLEASE REFER TO ASSOCIATED SCALE BAR. DO NOT SCALE FROM THESE DRAWINGS FOR CONSTRUCTION PURPOSES. ANY DISCREPANCIES SHOULD BE IMMEDIATELY RAISED WITH AC ARCHITECTS

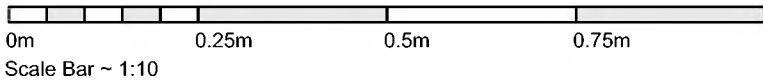

Scale Bar ~ 1:10

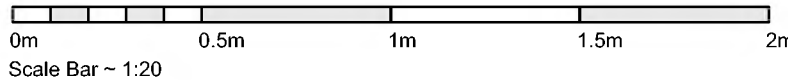

Scale Bar ~ 1:20

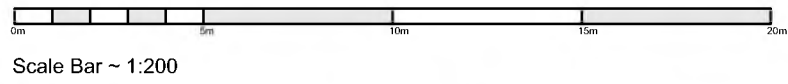

Scale Bar ~ 1:200



Scale Bar ~ 1:500



Scale Bar ~ 1:1250

ALL DIMENSIONS TO BE CONFIRMED ON SITE PRIOR TO CONSTRUCTION

29.06.22 JM Block Plan added A
DATE INITIAL REVISION SUPFIX



CLIENT
SIPS Homes Scotland Ltd

PROJECT
Collinswell Park, Burntisland,
Fife. KY3 0EN

TITLE
(B 2/1) Flat Plot Plan A2
FOR INFORMATION

SCALE @ A2 PRINTED DATE DRAWN CHECKED
JUNE 2019 JM DJM

No. 314 - FLATS CT 207 A (B 2/1)
REV. A

LEWIS HOUSE, UNIT 213, EAST WAY
HILLEND IND EST, DUNFERMLINE
FIFE, KY11 9JF, SCOTLAND

t - 01383 737101
e - info@acarchitects.biz
w - www.acarchitects.biz




314 Block Plan 1:1250







2. Second Floor PLOT PLAN 1:100

RED SHADING DENOTES FLAT PLOT

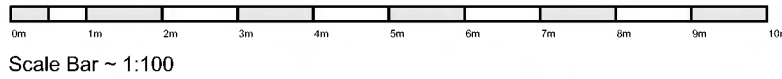

REPRODUCTION OF THESE DRAWINGS BY COPYING OR PRINTING IS CARRIED OUT AT YOUR OWN RISK, PLEASE REFER TO ASSOCIATED SCALE BAR. DO NOT SCALE FROM THESE DRAWINGS FOR CONSTRUCTION PURPOSES. ANY DISCREPANCIES SHOULD BE IMMEDIATELY RAISED WITH AC ARCHITECTS

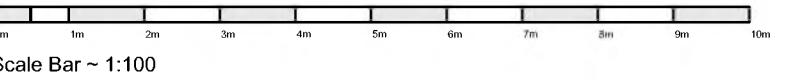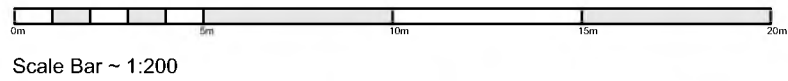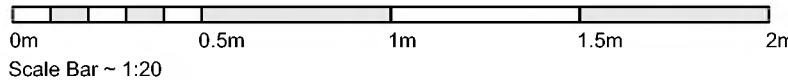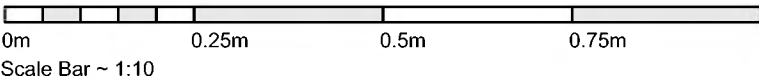

ALL DIMENSIONS TO BE CONFIRMED ON SITE PRIOR TO CONSTRUCTION

29.06.22	JM	Block Plan added	A
DATE	INITIAL	REVISION	SUFFIX



CLIENT
SIPS Homes Scotland Ltd

PROJECT
Collinswell Park, Burntisland,
Fife. KY3 0EN

TITLE
(B 2/2) Flat Plot Plan A2

FOR INFORMATION

SCALE @ A2	PRINTED DATE	DRAWN	CHECKED
	JUNE 2019	JM	DJM

No. 314 - FLATS CT 207 A (B 2/2)

REV. A

LEWIS HOUSE, UNIT 213, EAST WAY
HILLEND IND EST, DUNFERMLINE
FIFE, KY11 9JF, SCOTLAND

t - 01383 737101
e - info@acarchitects.biz
w - www.acarchitects.biz