


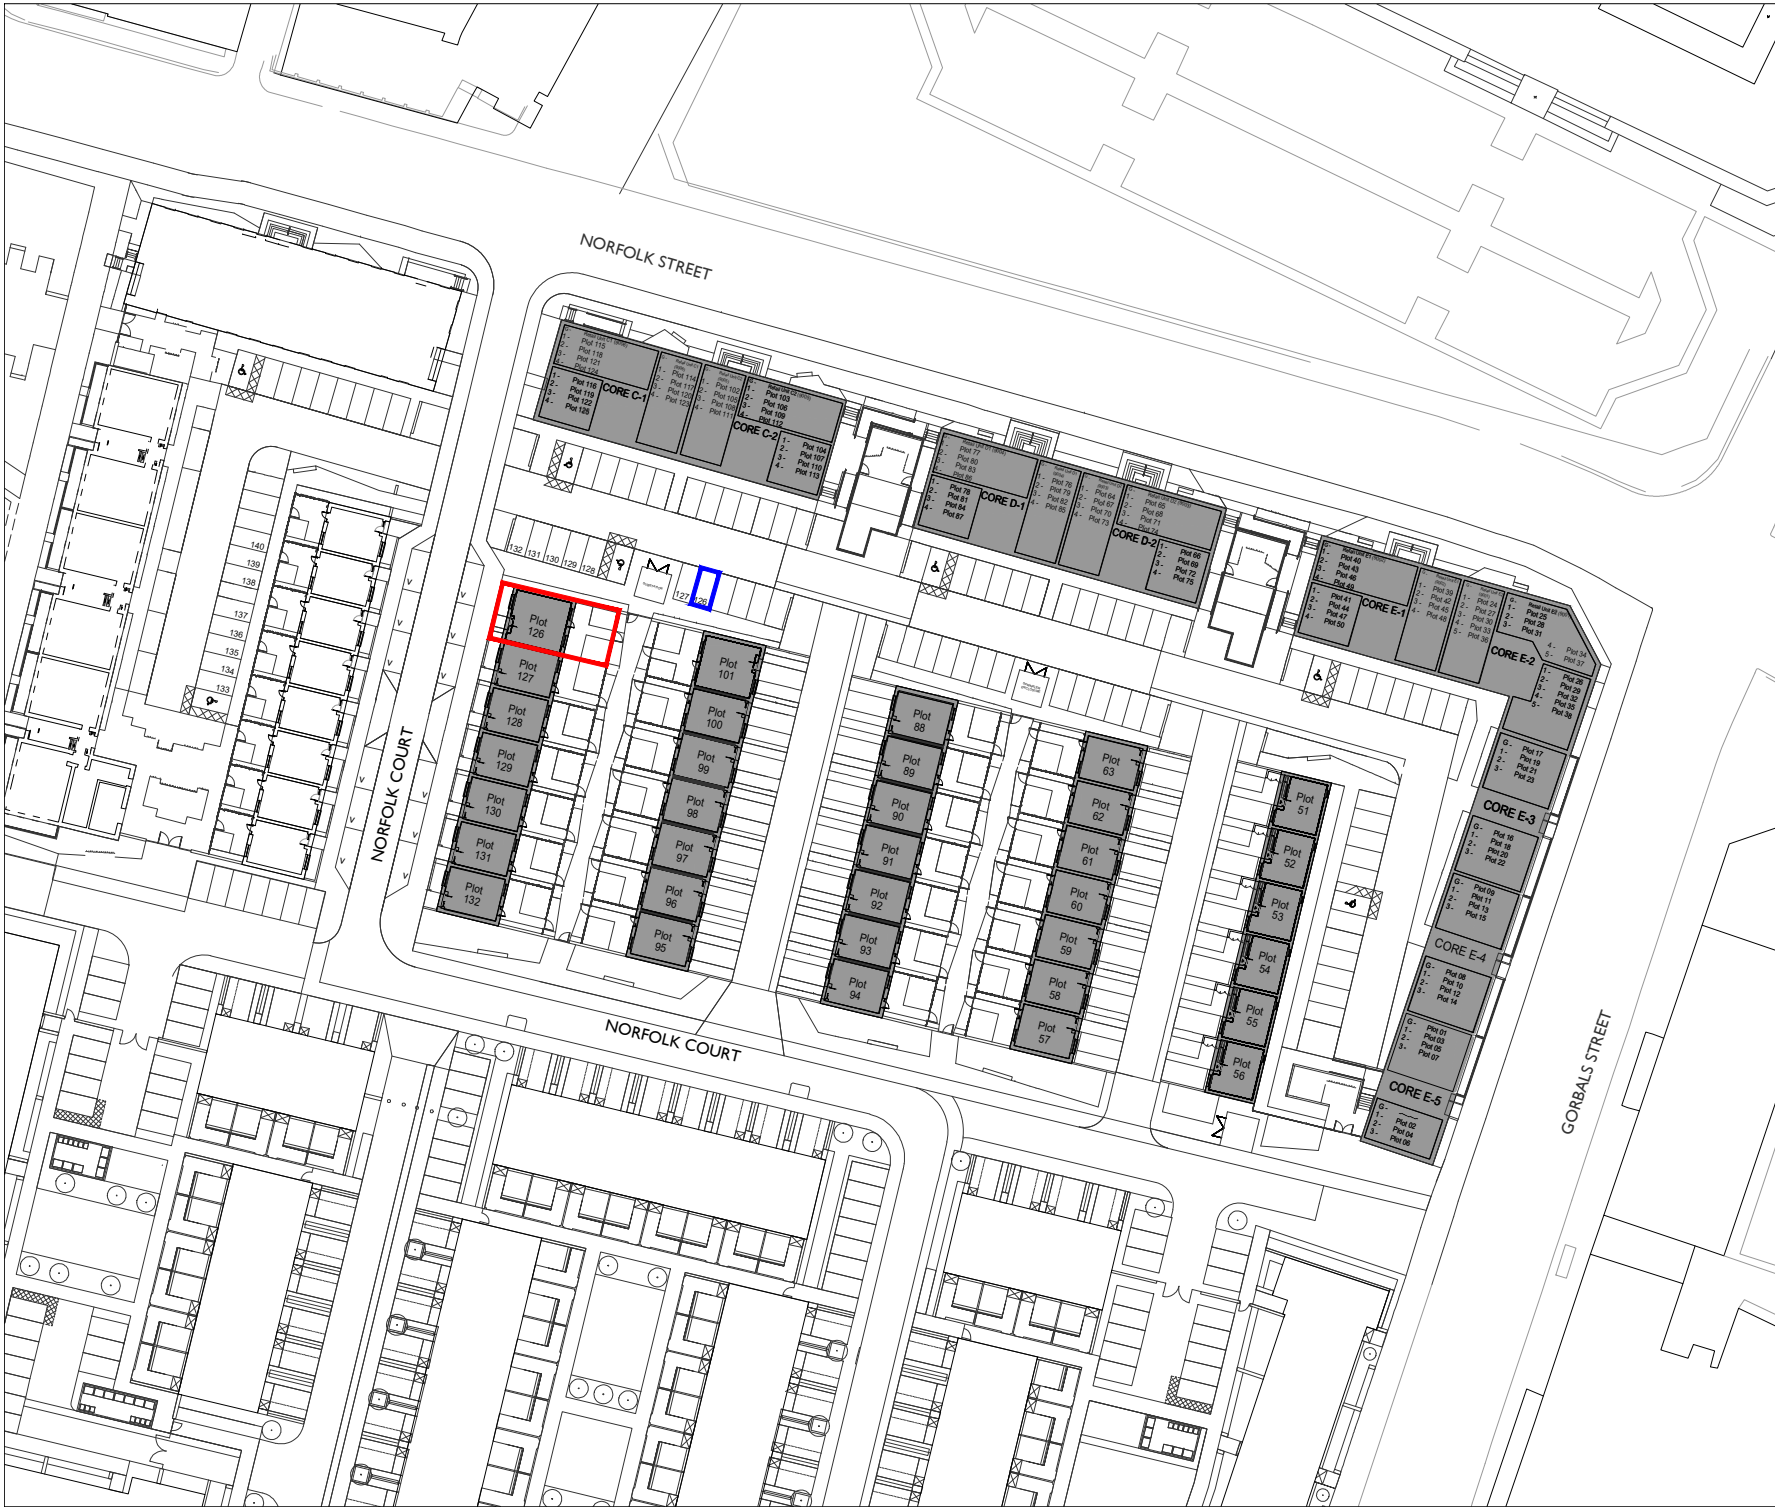

Rev	Date	By	Notes
-	01/11/23	CM	First Issue

— Title Boundary
— Parking Space



COPYRIGHT:
The information contained on this drawing is the sole copyright of Urban Union and not to be reproduced without permission.

The Development registered under title GLA232332 and plots 126 to 132 within have been DPA approved.

The Keeper - 05 November 2024
Keeper for the Registers of Scotland

Project
Laurieston Phase 3a


Client
Urban Union Ltd

Drawing
Title Deed Plan - Plot No 126
85 Nicholson Street, Glasgow, G5 9BN

Job no.	10003B	Eng No.	TD(0)126	Rev.	-
Scale	1:1000	Sheet	A4		
Drawn by	CM	Date Created	24.09.24	Checked by	AD



PAVILION 1, 3 ROBROYSTON OVAL, GLASGOW, G33 1AP
CAD Ref:

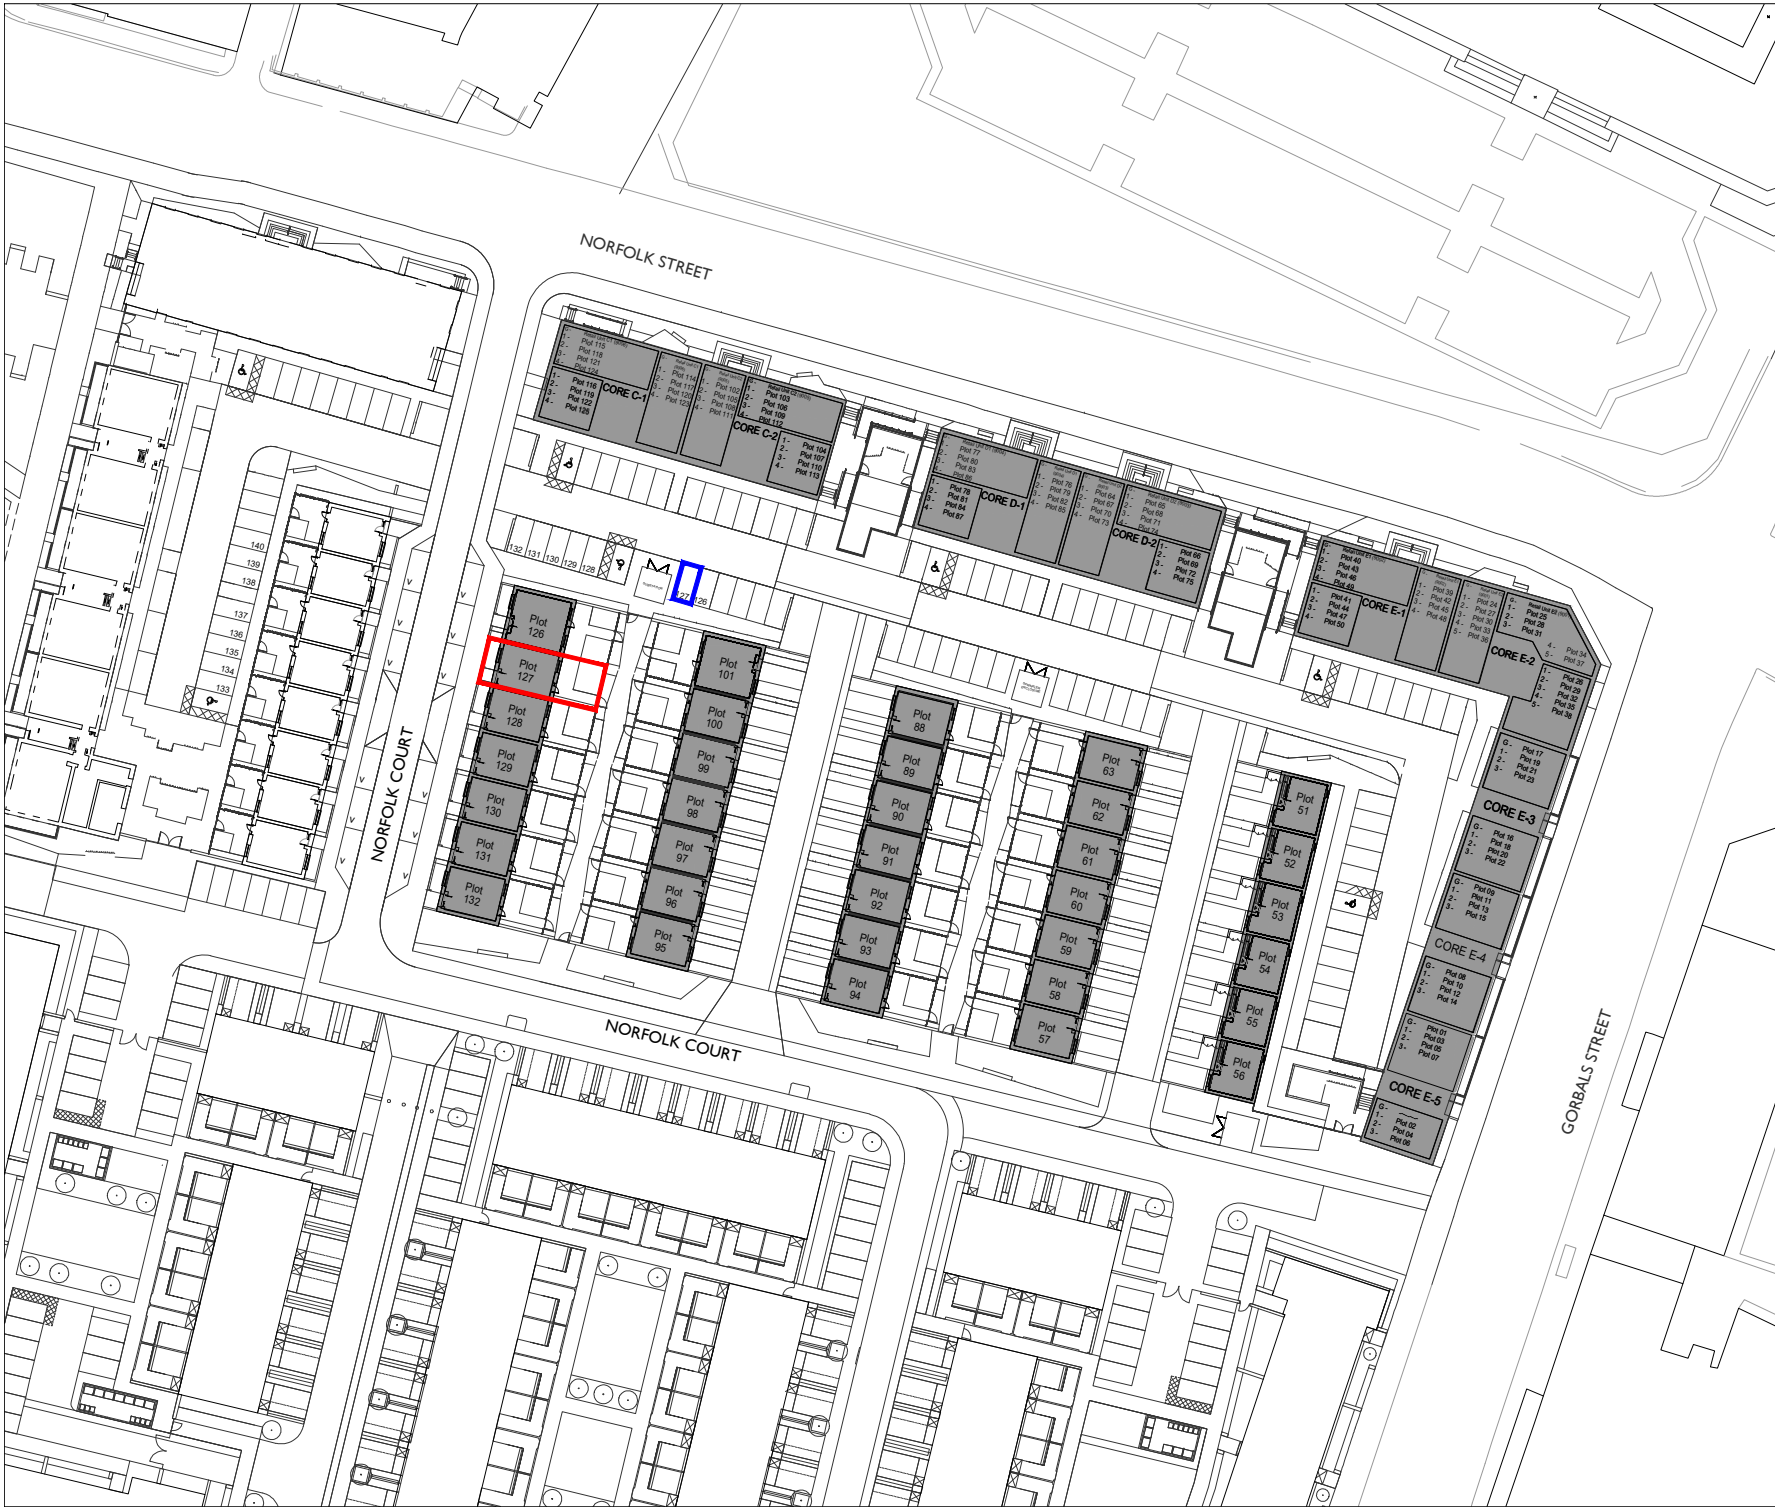

Rev	Date	By	Notes
-	01/11/23	CM	First Issue

— Title Boundary
— Parking Space



COPYRIGHT:
The information contained on this drawing is the sole copyright of Urban Union and not to be reproduced without permission.


Project
Laurieston Phase 3a

Client
Urban Union Ltd

Drawing
Title Deed Plan - Plot No 127
87 Nicholson Street, Glasgow, G5 9BN

Job no.	10003B	Eng No.	TD(0)127	Rev.	-
Scale	1:1000	Sheet	A4		
Drawn by	CM	Date Created	24.09.24	Checked by	AD



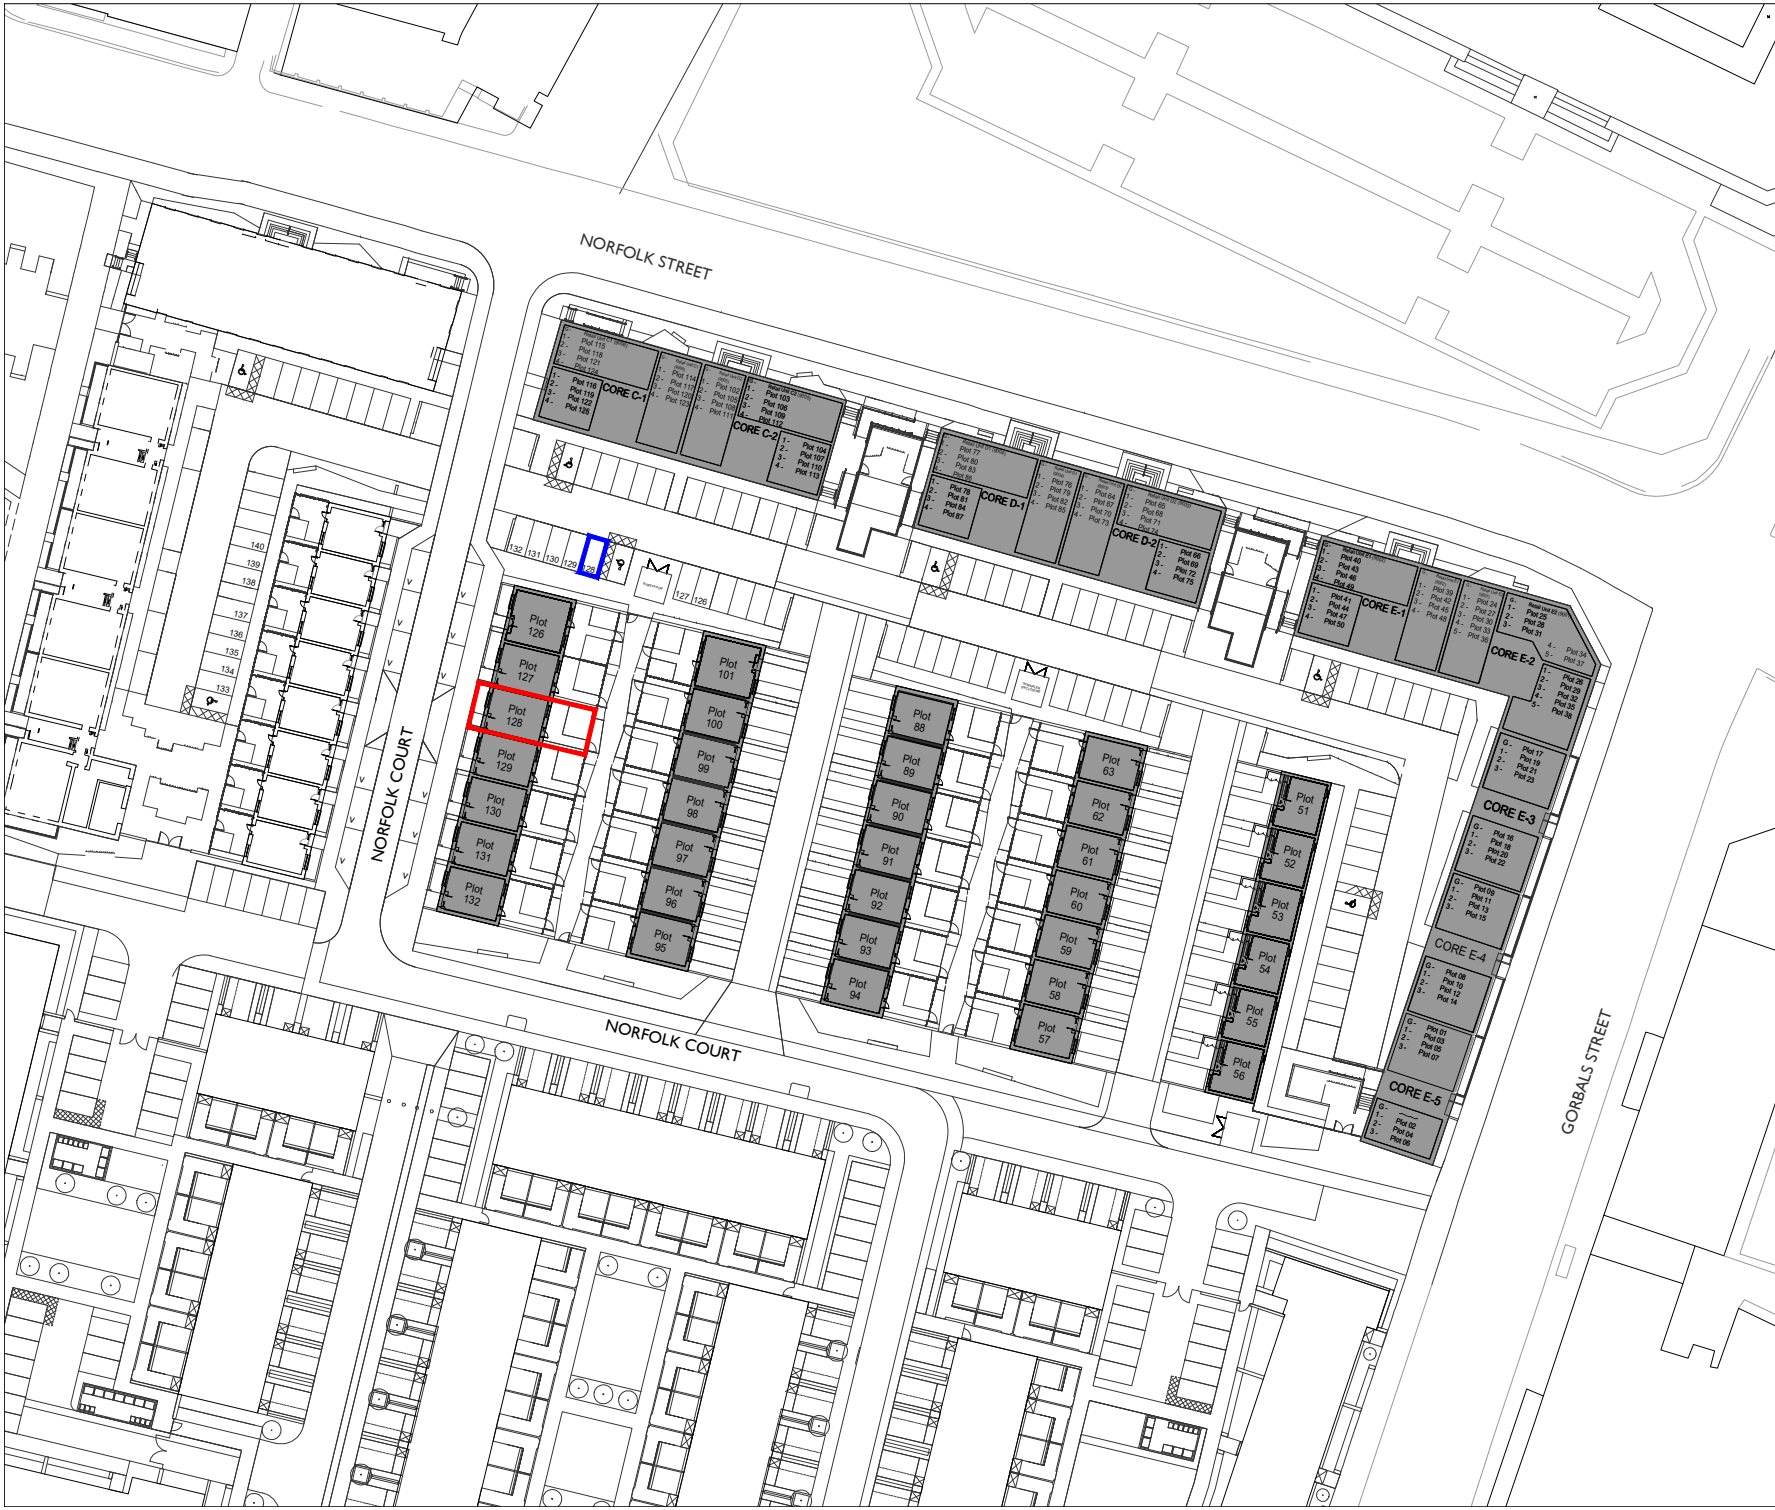

Rev	Date	By	Notes
-	01/11/23	CM	First Issue

— Title Boundary
— Parking Space



COPYRIGHT:
The information contained on this drawing is the sole copyright of Urban Union and not to be reproduced without permission.


Project
Laurieston Phase 3a

Client
Urban Union Ltd

Drawing
Title Deed Plan - Plot No 128
89 Nicholson Street, Glasgow, G5 9BN

Job no.	10003B	Eng No.	TD(0)128	Rev.	-
Scale	1:1000	Sheet	A4		
Drawn by	CM	Date Created	24.09.24	Checked by	AD



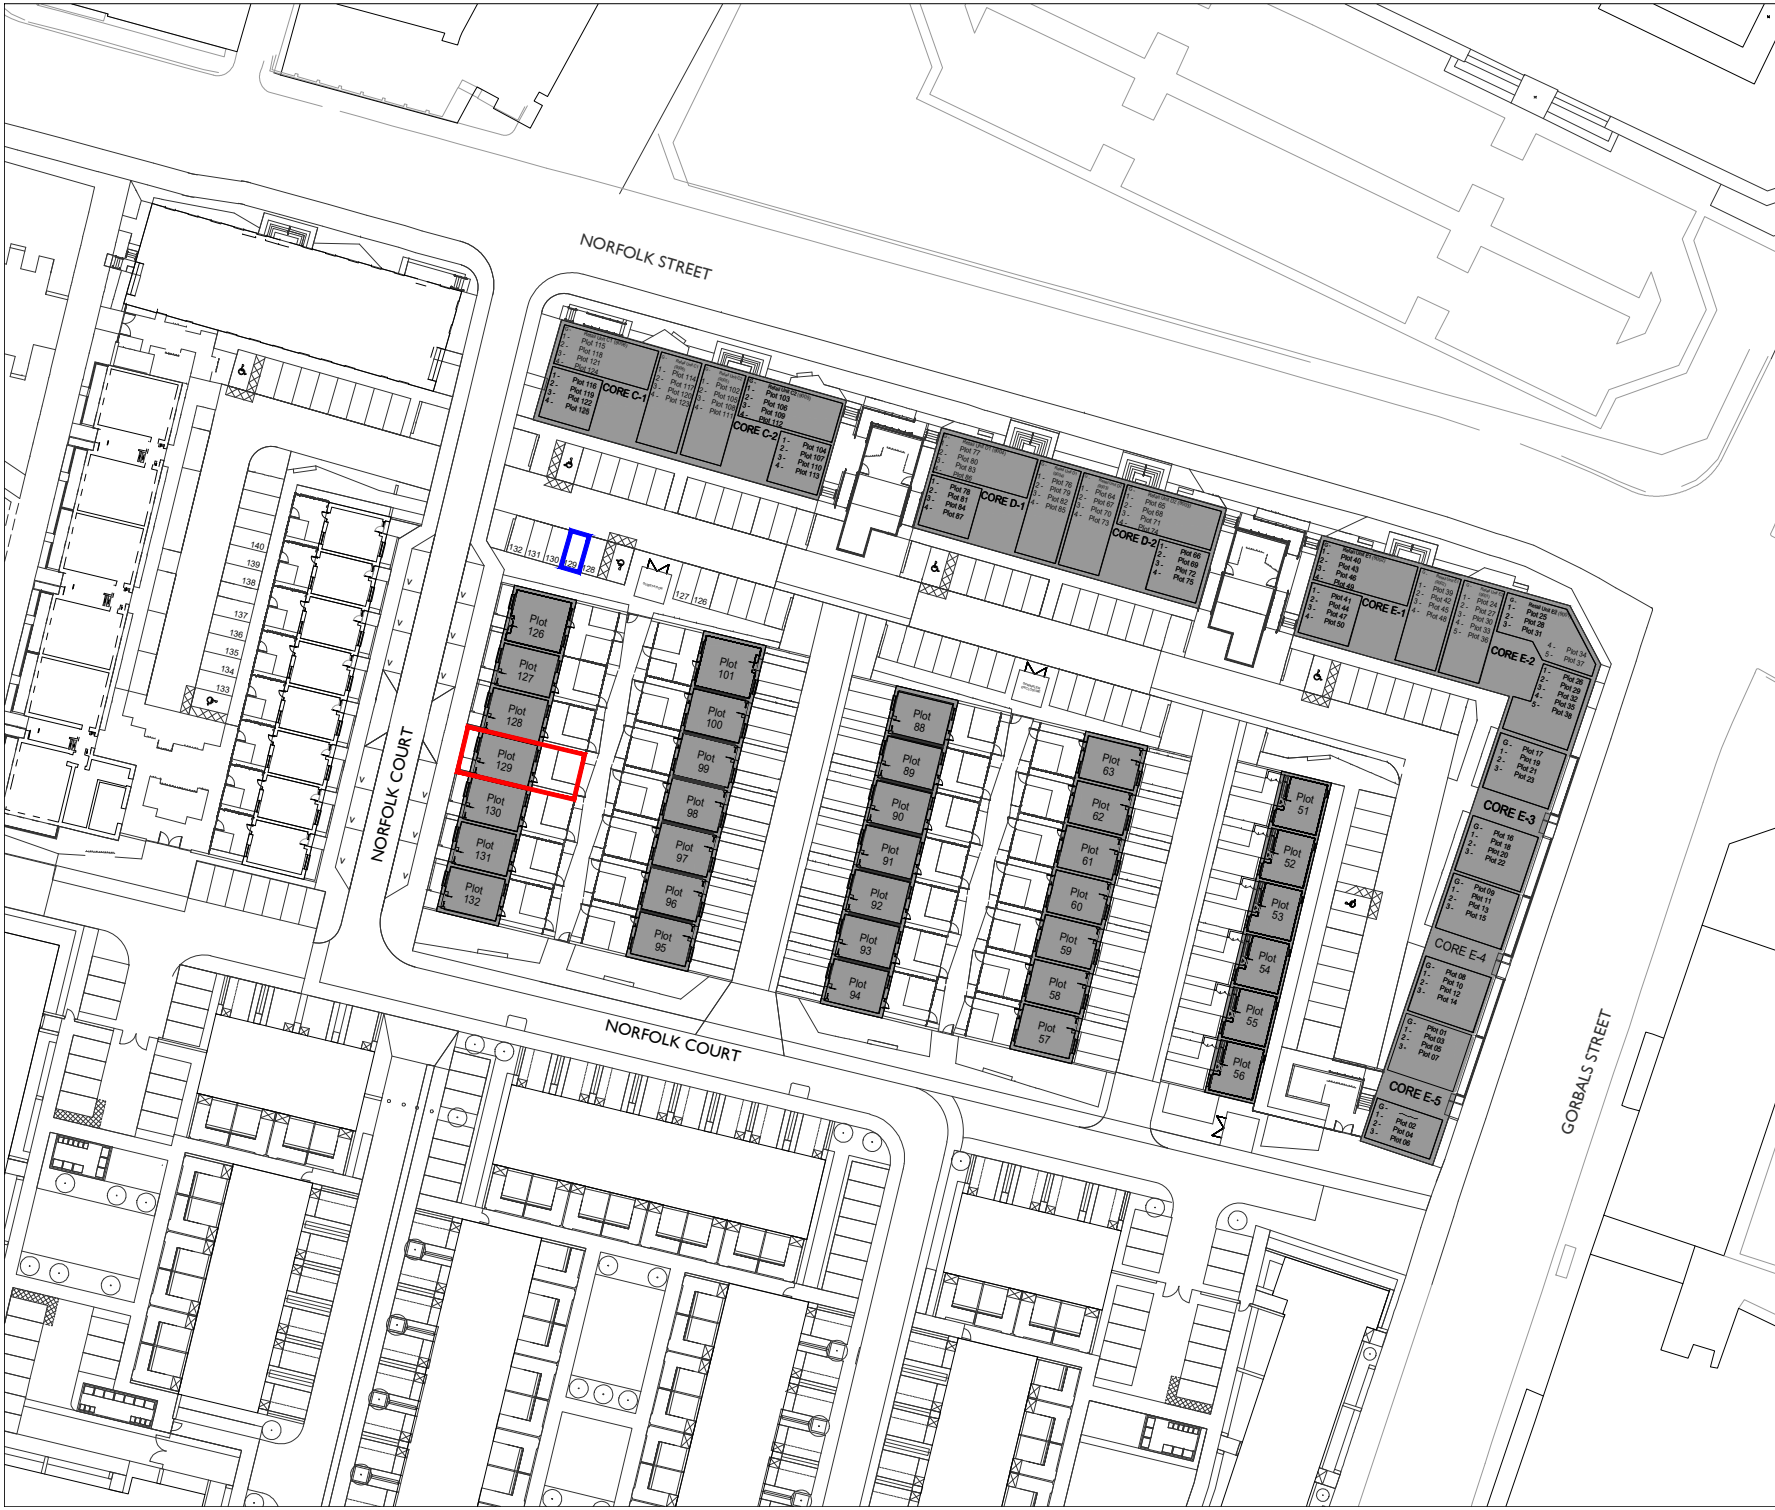

Rev	Date	By	Notes
-	01/11/23	CM	First Issue


— Title Boundary
— Parking Space



COPYRIGHT:
The information contained on this drawing is the sole copyright of Urban Union and not to be reproduced without permission.

Project Laurieston Phase 3a			
Client Urban Union Ltd			
Drawing Title Deed Plan - Plot No 129 91 Nicholson Street, Glasgow, G5 9BN			
Job no. 10003B	Eng No. TD(0)129	Rev. -	
Scale 1:1000	Sheet A4	Date Created 24.09.24	Checked by AD
Drawn by CM			



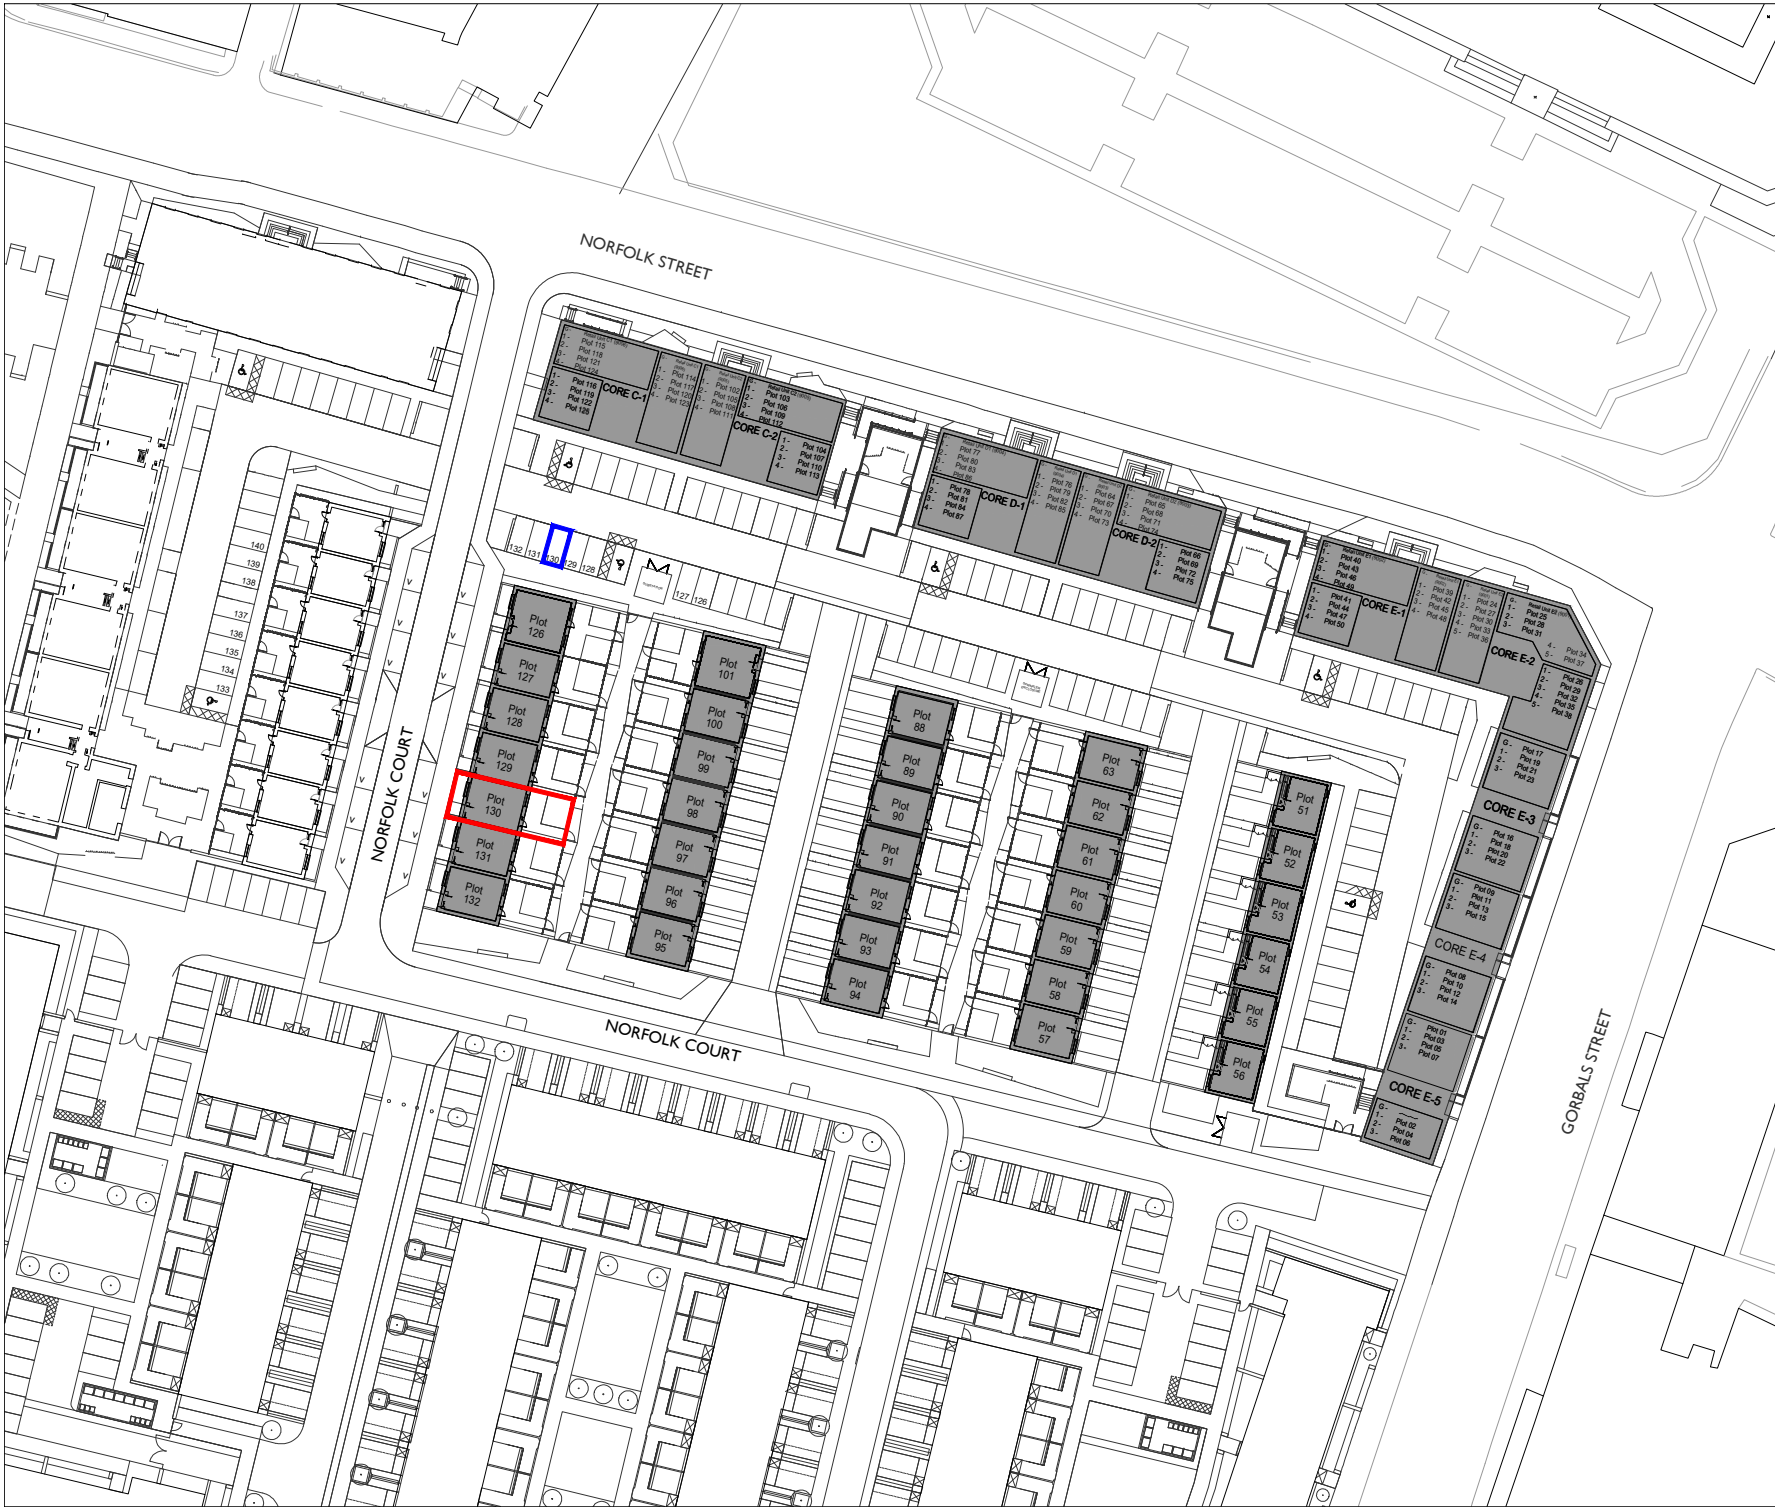

Rev	Date	By	Notes
-	01/11/23	CM	First Issue

— Title Boundary
— Parking Space



COPYRIGHT:
The information contained on this drawing is the sole copyright of Urban Union and not to be reproduced without permission.

Project
Laurieston Phase 3a

Client
Urban Union Ltd

Drawing
Title Deed Plan - Plot No 130
93 Nicholson Street, Glasgow, G5 9BN

Job no.	10003B	Eng No.	TD(0)130	Rev.	-
Scale	1:1000	Sheet	A4		
Drawn by	CM	Date Created	24.09.24	Checked by	AD



PAVILION 1, 3 ROBROYSTON OVAL, GLASGOW, G33 1AP

CAD Ref:



Rev	Date	By	Notes
-	01/11/23	CM	First Issue

— Title Boundary
— Parking Space



COPYRIGHT:
The information contained on this drawing is the sole copyright of Urban Union and not to be reproduced without permission.


Project
Laurieston Phase 3a

Client
Urban Union Ltd

Drawing
Title Deed Plan - Plot No 131
95 Nicholson Street, Glasgow, G5 9BN

Job no.	10003B	Eng No.	TD(0)131	Rev.	-
Scale	1:1000	Sheet	A4		
Drawn by	CM	Date Created	24.09.24	Checked by	AD



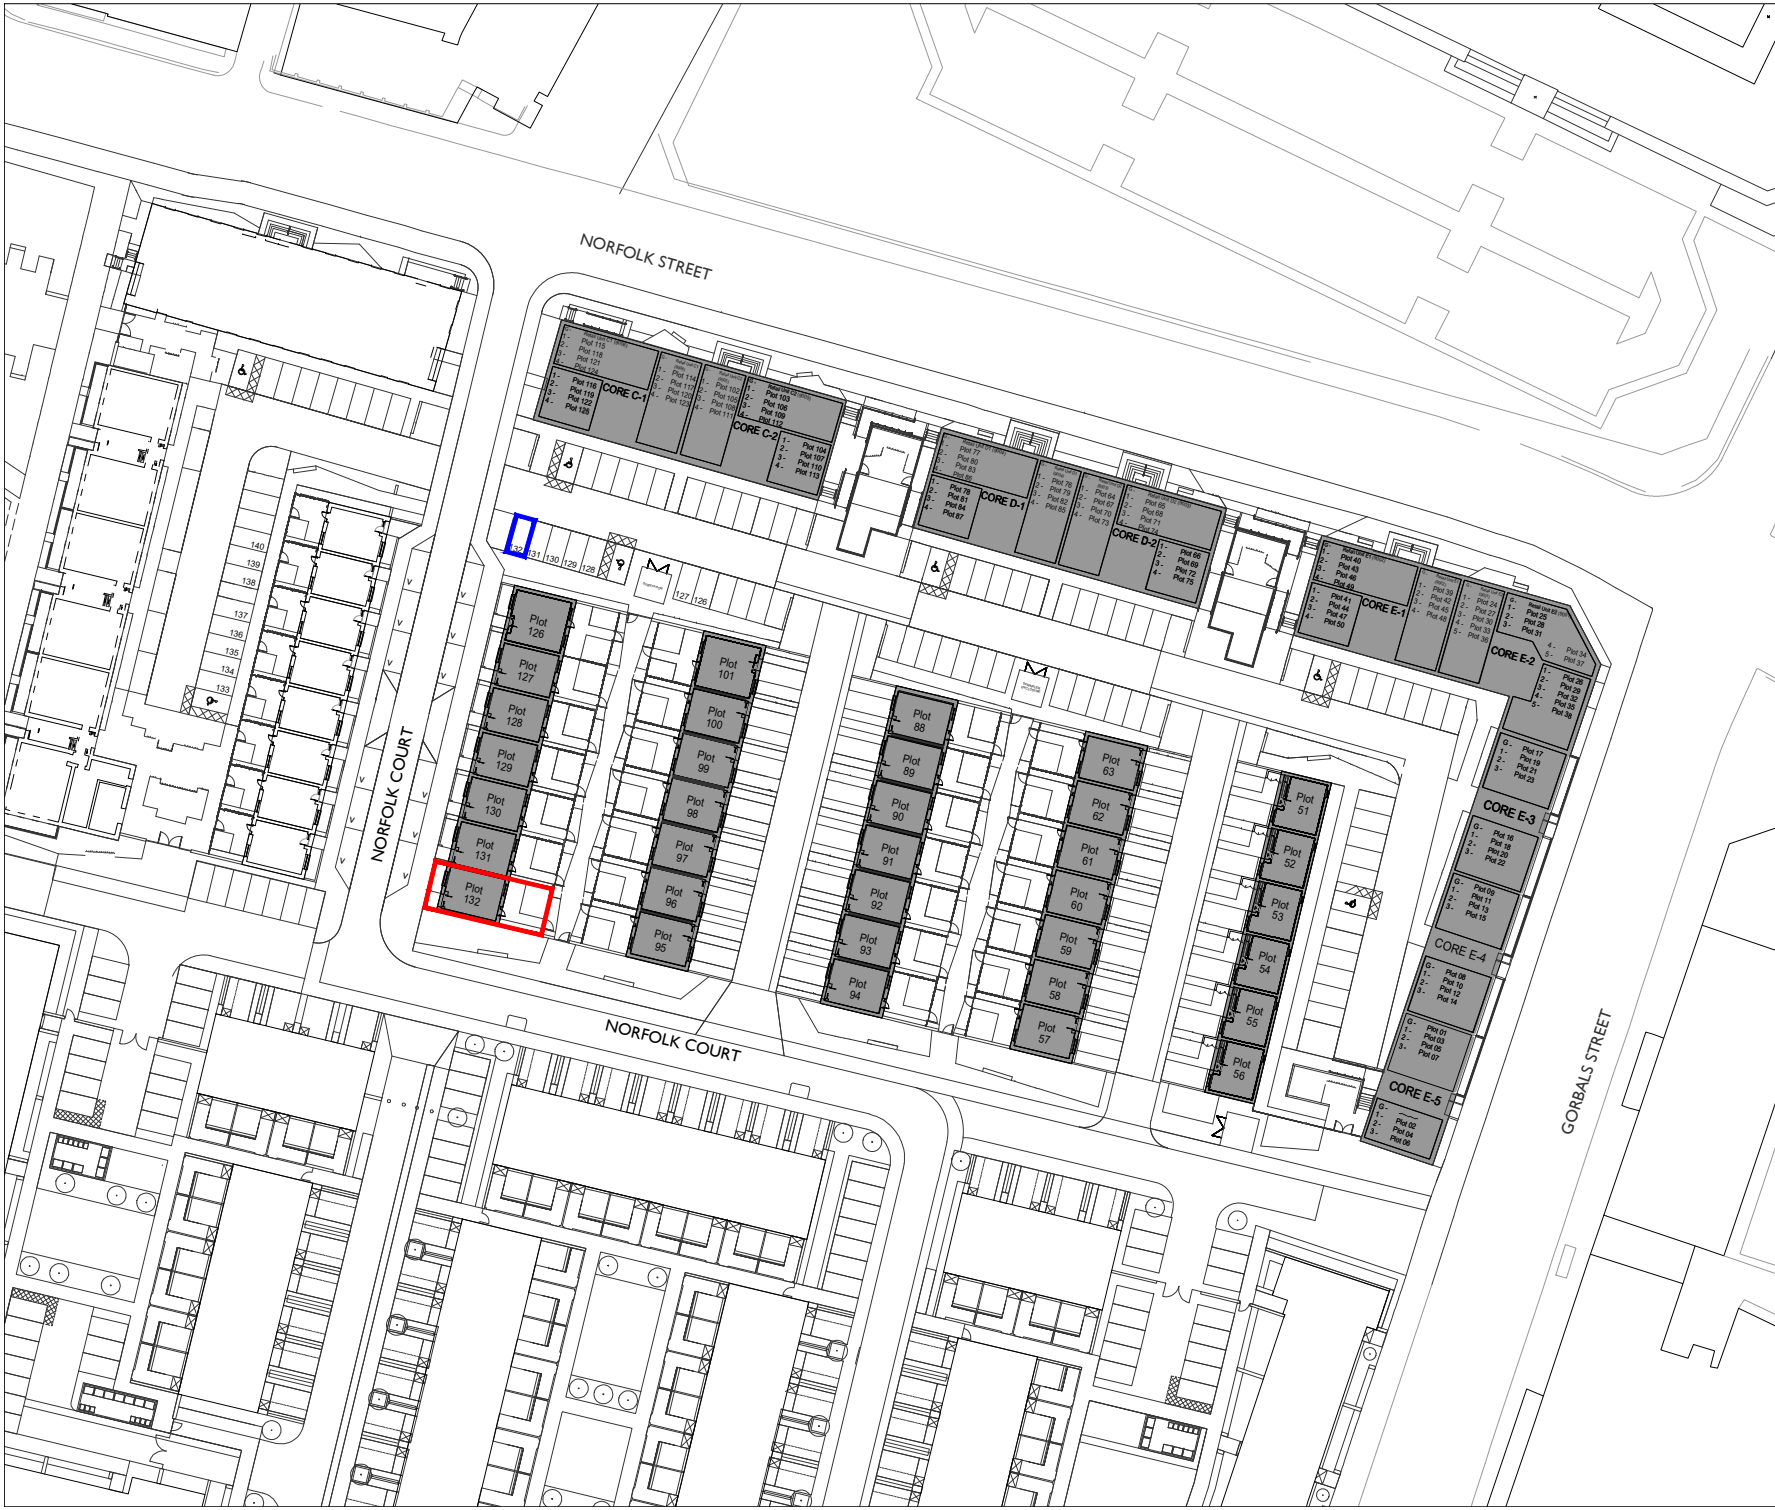

Rev	Date	By	Notes
-	01/11/23	CM	First Issue

 Title Boundary
 Parking Space



COPYRIGHT:
The information contained on this drawing is the sole copyright of Urban Union and not to be reproduced without permission.

Project Laurieston Phase 3a			
Client Urban Union Ltd			
Drawing Title Deed Plan - Plot No 132 97 Nicholson Street, Glasgow, G5 9BN			
Job no. 10003B	Eng No. TD(0)132	Rev. -	
Scale 1:1000	Sheet A4	Date Created 27.09.24	Checked by AD
Drawn by CM			

