


SITE LOCATION PLAN
scale 1:5000 @ A1

The Development registered under title ABN13115 and plots 74 to 81 within have been DPA approved by:
Craig McFadden - 14 May 2018
Craig McFadden (DPA Officer)

- Internal Common areas Plots 74-77
- Internal Common areas Plots 78-81
- External Common Open Space Inclusive of Landscaping and Walkways for Plots 78-81
- External Common Open Space Inclusive of Landscaping and Walkways for Plots 74-77

NOTE: All roads, pavements, verges and separation strips are to be adopted by Aberdeen City Council inclusive of new distributor road.

All site landscaping within open space areas to be factored. Boundary wall to sub station to be factored

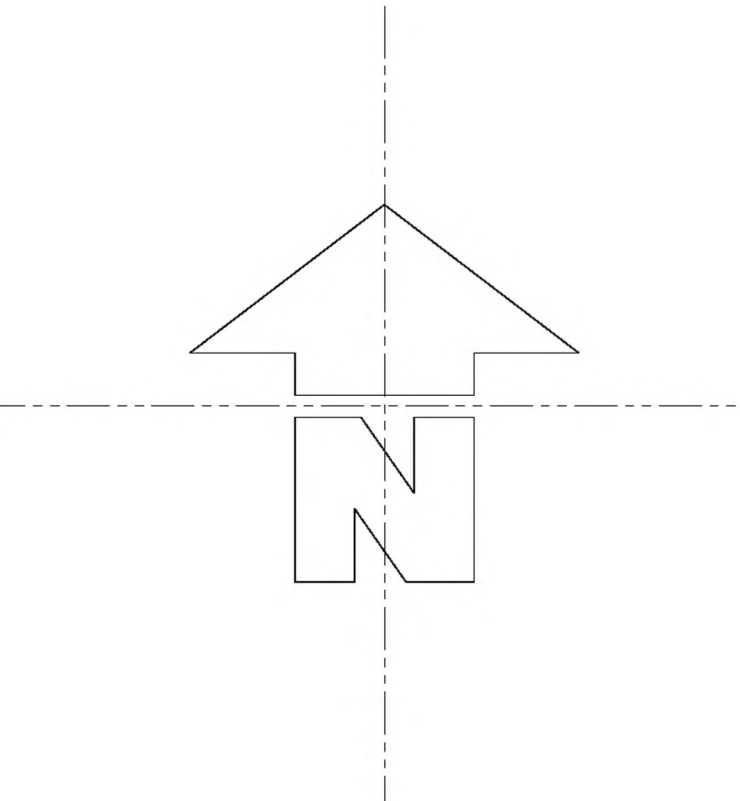

DEED OF CONDITIONS PLAN
scale 1:250 @ A1

REVISIONS			
rev	description	int	check



Cairnlee House, Callendar Business Park
Callendar Road, Falkirk, FK1 1XE.
Tel 01324 600000 Fax 01324 600001
www.cala.co.uk

JOB TITLE	
Residential Development + Ancillary Works Friarsfield Road, Culter, Aberdeen	
DRAWING TITLE	
Rosefield Apartments Ground floor Deed of Conditions Plan	

SCALE:Noted		SHEET SIZE: A1		DATE: 25.04.18	
DRAWN BY:		PRELIMINARY		FINAL	
CHECKED BY:		CENTRAL MASTERED		DEVELOPMENT MASTERED	
SITE		MCCOSKER		VER	
MOD		DRG No.		REV	
L(-)050		PLOT			




SITE LOCATION PLAN
scale 1:5000 @ A1

- Internal Common areas Plots 74-77
- Internal Common areas Plots 78-81

NOTE: All roads, pavements, verges and separation strips are to be adopted by Aberdeen City Council inclusive of new distributor road.

All site landscaping within open space areas to be factored. Boundary wall to sub station to be factored

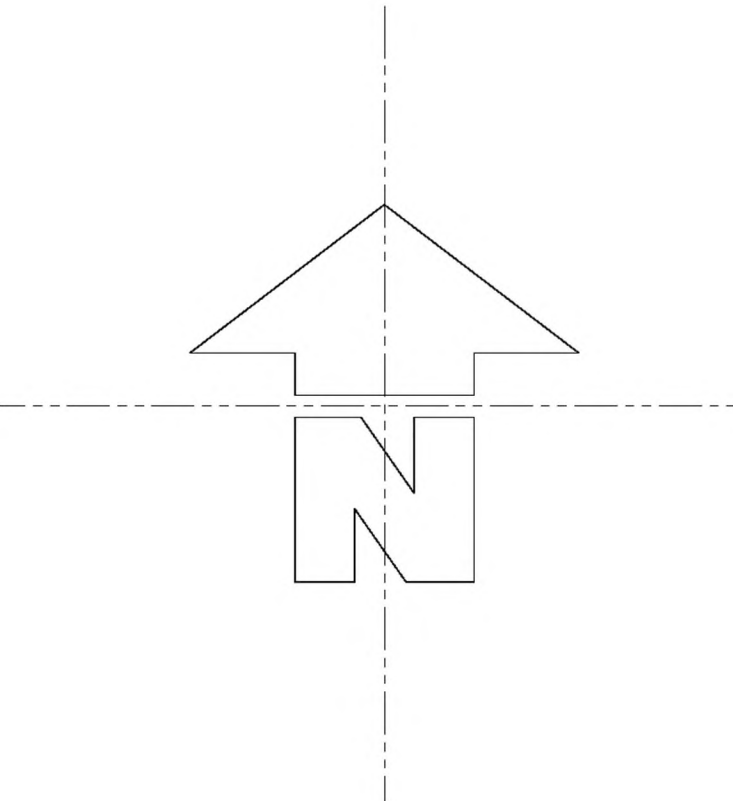

DEED OF CONDITIONS PLAN
scale 1:250 @ A1

REVISIONS			
rev	description	int	check



Cairnlee House, Callendar Business Park
Callendar Road, Falkirk, FK1 1XE.
Tel 01324 600000 Fax 01324 600001
www.cala.co.uk

JOB TITLE
Residential Development + Ancillary Works
Friarsfield Road, Culter, Aberdeen

DRAWING TITLE
Rosefield Apartments First Floor
Deed of Conditions Plan

SCALE:Noted		SHEET SIZE: A1		DATE: 25.04.18	
DRAWN BY:		PRELIMINARY		FINAL	
CHECKED BY:		CENTRAL MASTERED		DEVELOPMENT MASTERED	
SITE		McCOSKER	VER	MOD	DRG No.
					L(-)051
					REV
					PLOT