


The development registered under title FFE111686 and plots 1 to 5 within

have been DPA approved by:

*S Pardue - 11th May 2017*

Stuart Pardue (DPA officer)

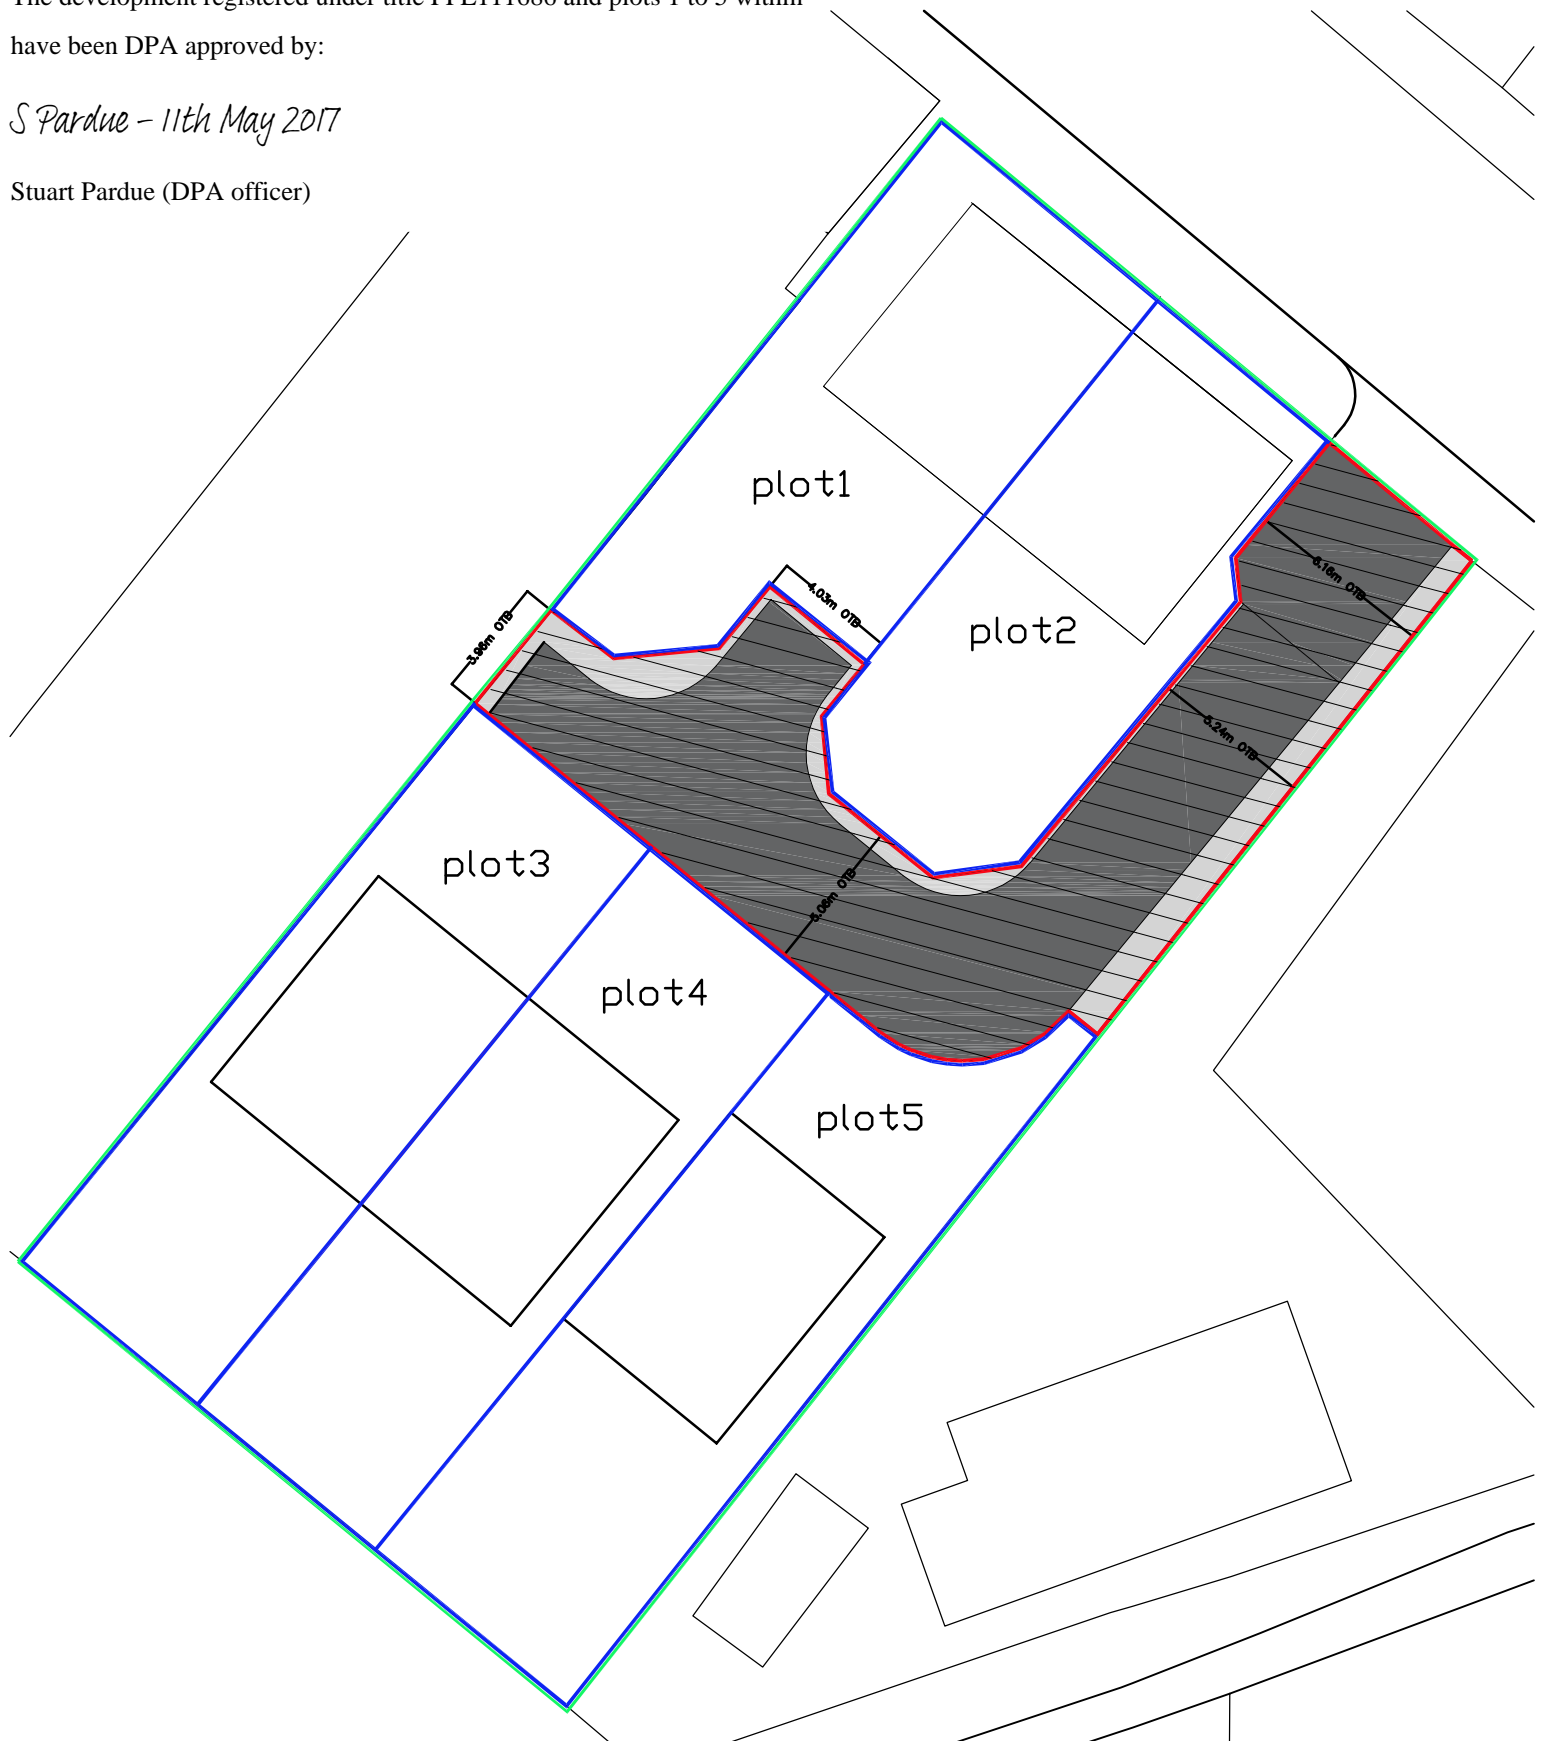


# mutual ground/ master plan


1:250



0m 5m 10m 15m 20m

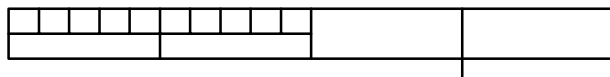

road

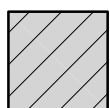

remaining mutual land

- mutual areas
- plots
- development boundary



**David Soppitt Architect**

architecture from the heart of Perthshire  
The Cottage Byres of Airleywight, Bankfoot PH1 4AU

www.davidsoppitt.co.uk

Tel: 01738 787258 07876 747056

client		Rural Relocation	
project		5 houses 62 Elizabeth St. Tayport Fife	
drawing		master	
Job No:314	Drwg No: deed 6		
Scale	Date	drawn	rev.
as noted	feb 17	djs	.