
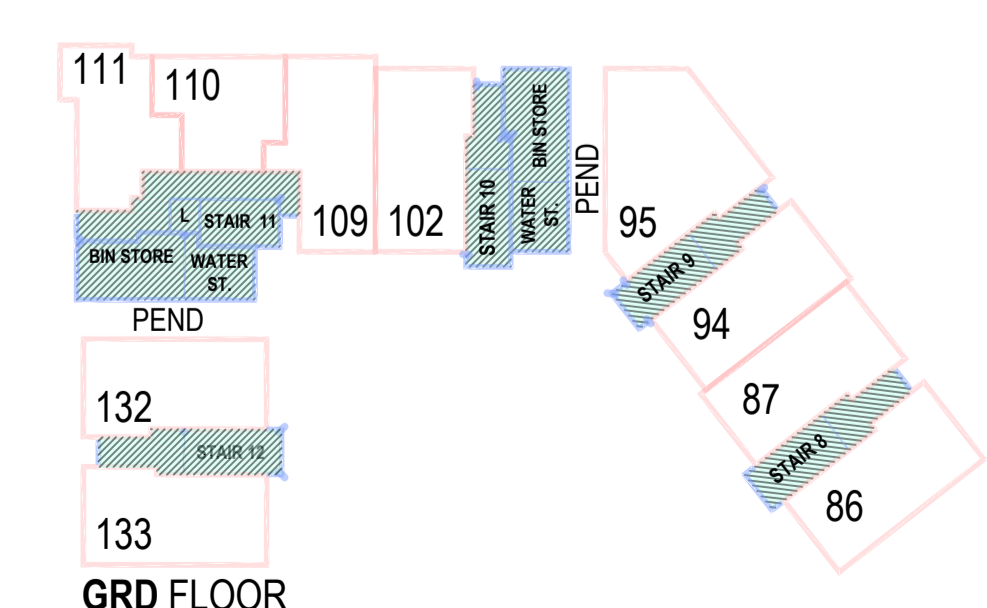
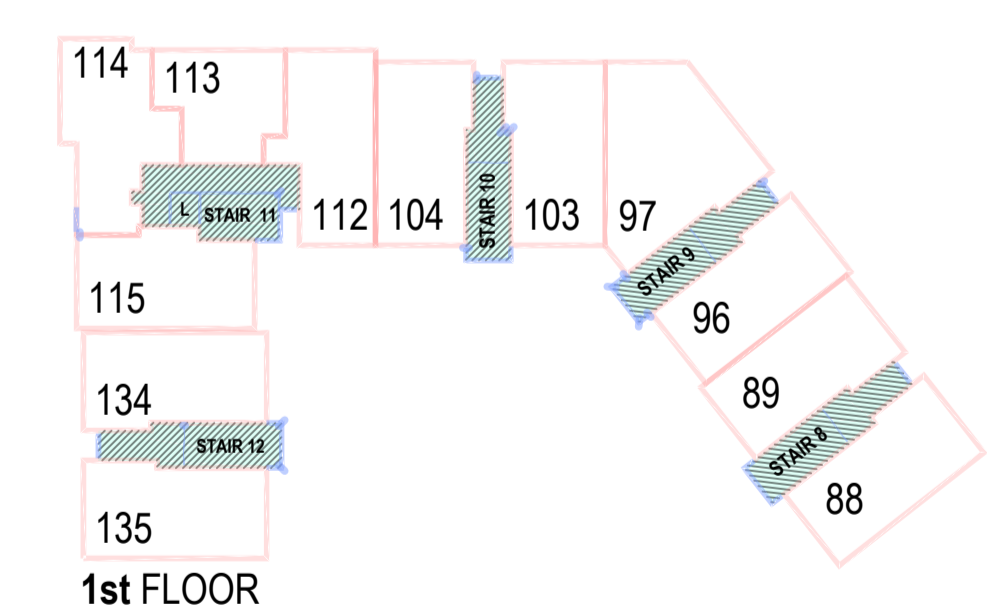
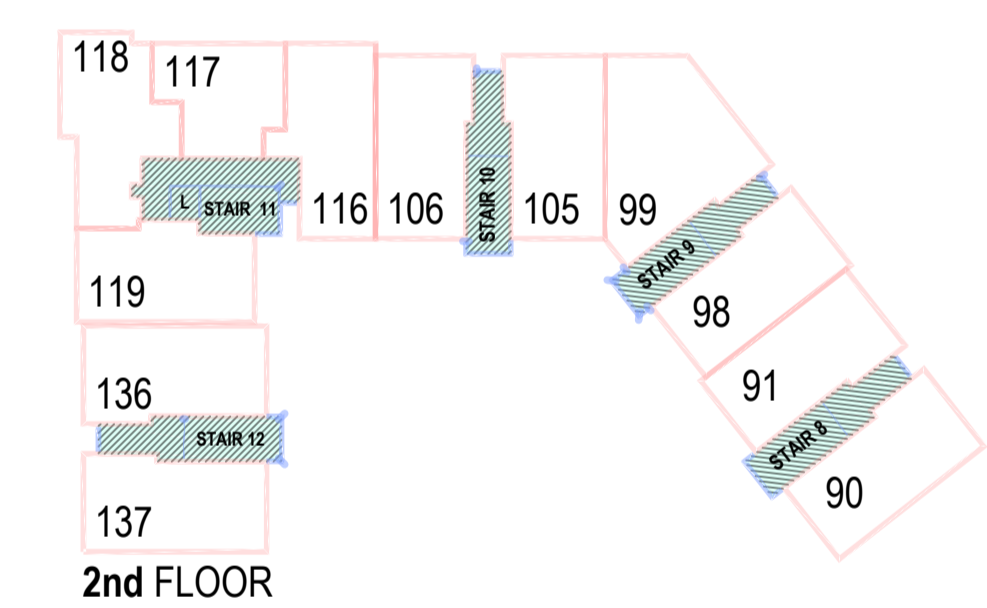
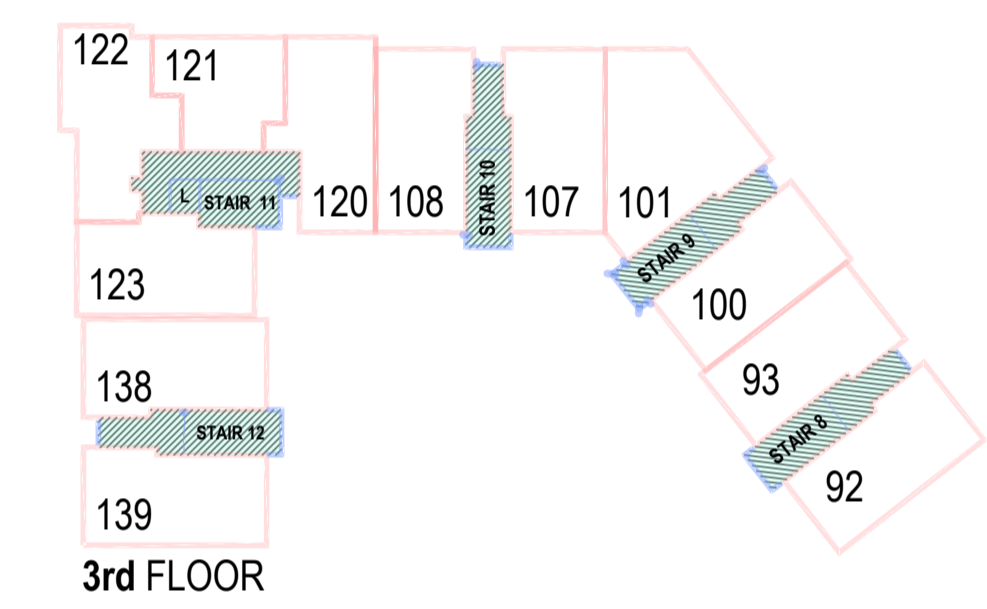
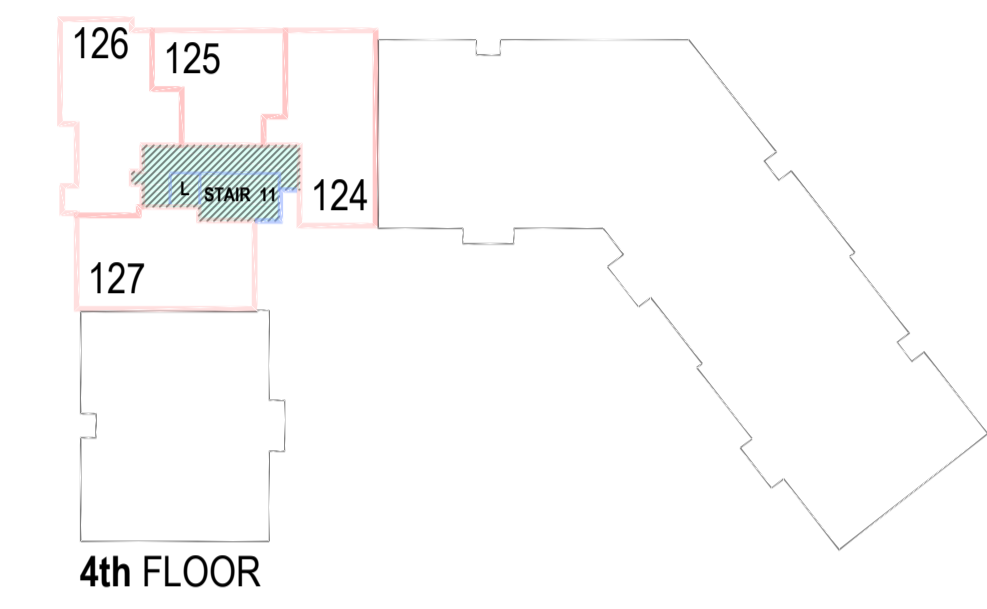


BLOCK 1 PLANS

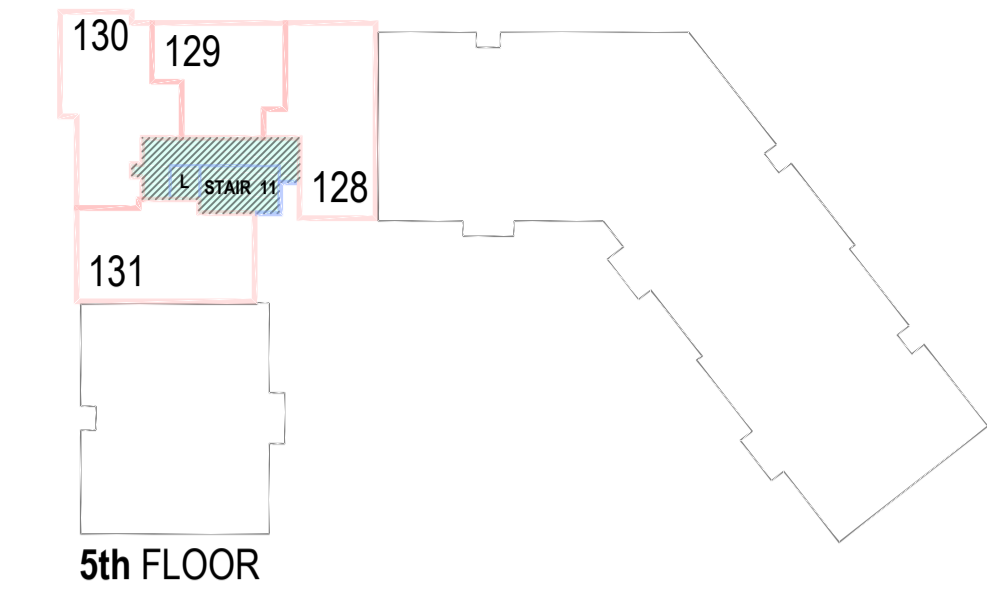

BLOCK 3 PLANS

DPA LEGEND

- ROADS (ADOPTED)
- PATHS (ADOPTED)
- PATHS (PRIVATE)
- BOUNDARY

The Development registered under title MID159080 and plots 1 to 54 and 86 to 139 within have been DPA approved by:
Craig McFadden - 1 Aug 2017
 Craig McFadden (DPA Officer)

AMENDMENTS:

Issue	Date	Description

Bellway
 Bellway Homes Limited (Scotland)
 Bothwell House
 Hamilton Business Park
 Caird Street
 Hamilton
 ML3 0QA
 Tel: 01698 477440 Fax: 01698 4774 Web: www.bellway.co.uk

**IMPERIAL HEIGHTS
 ABBEY LANE
 EDINBURGH**

Drawing:
**DEED OF
 CONDITIONS
 PLAN 001**

Scale: 1:250 / 1:500 Date: JUL '16 Drawn: BMCC
 Drawing No: ABBEY-DPA 001 Rev: -