


The Development registered under Title REN142731

and Plots 1 to 35 (inclusive) within have been DPA




approved by:


I MacLaren - 13th September 2017

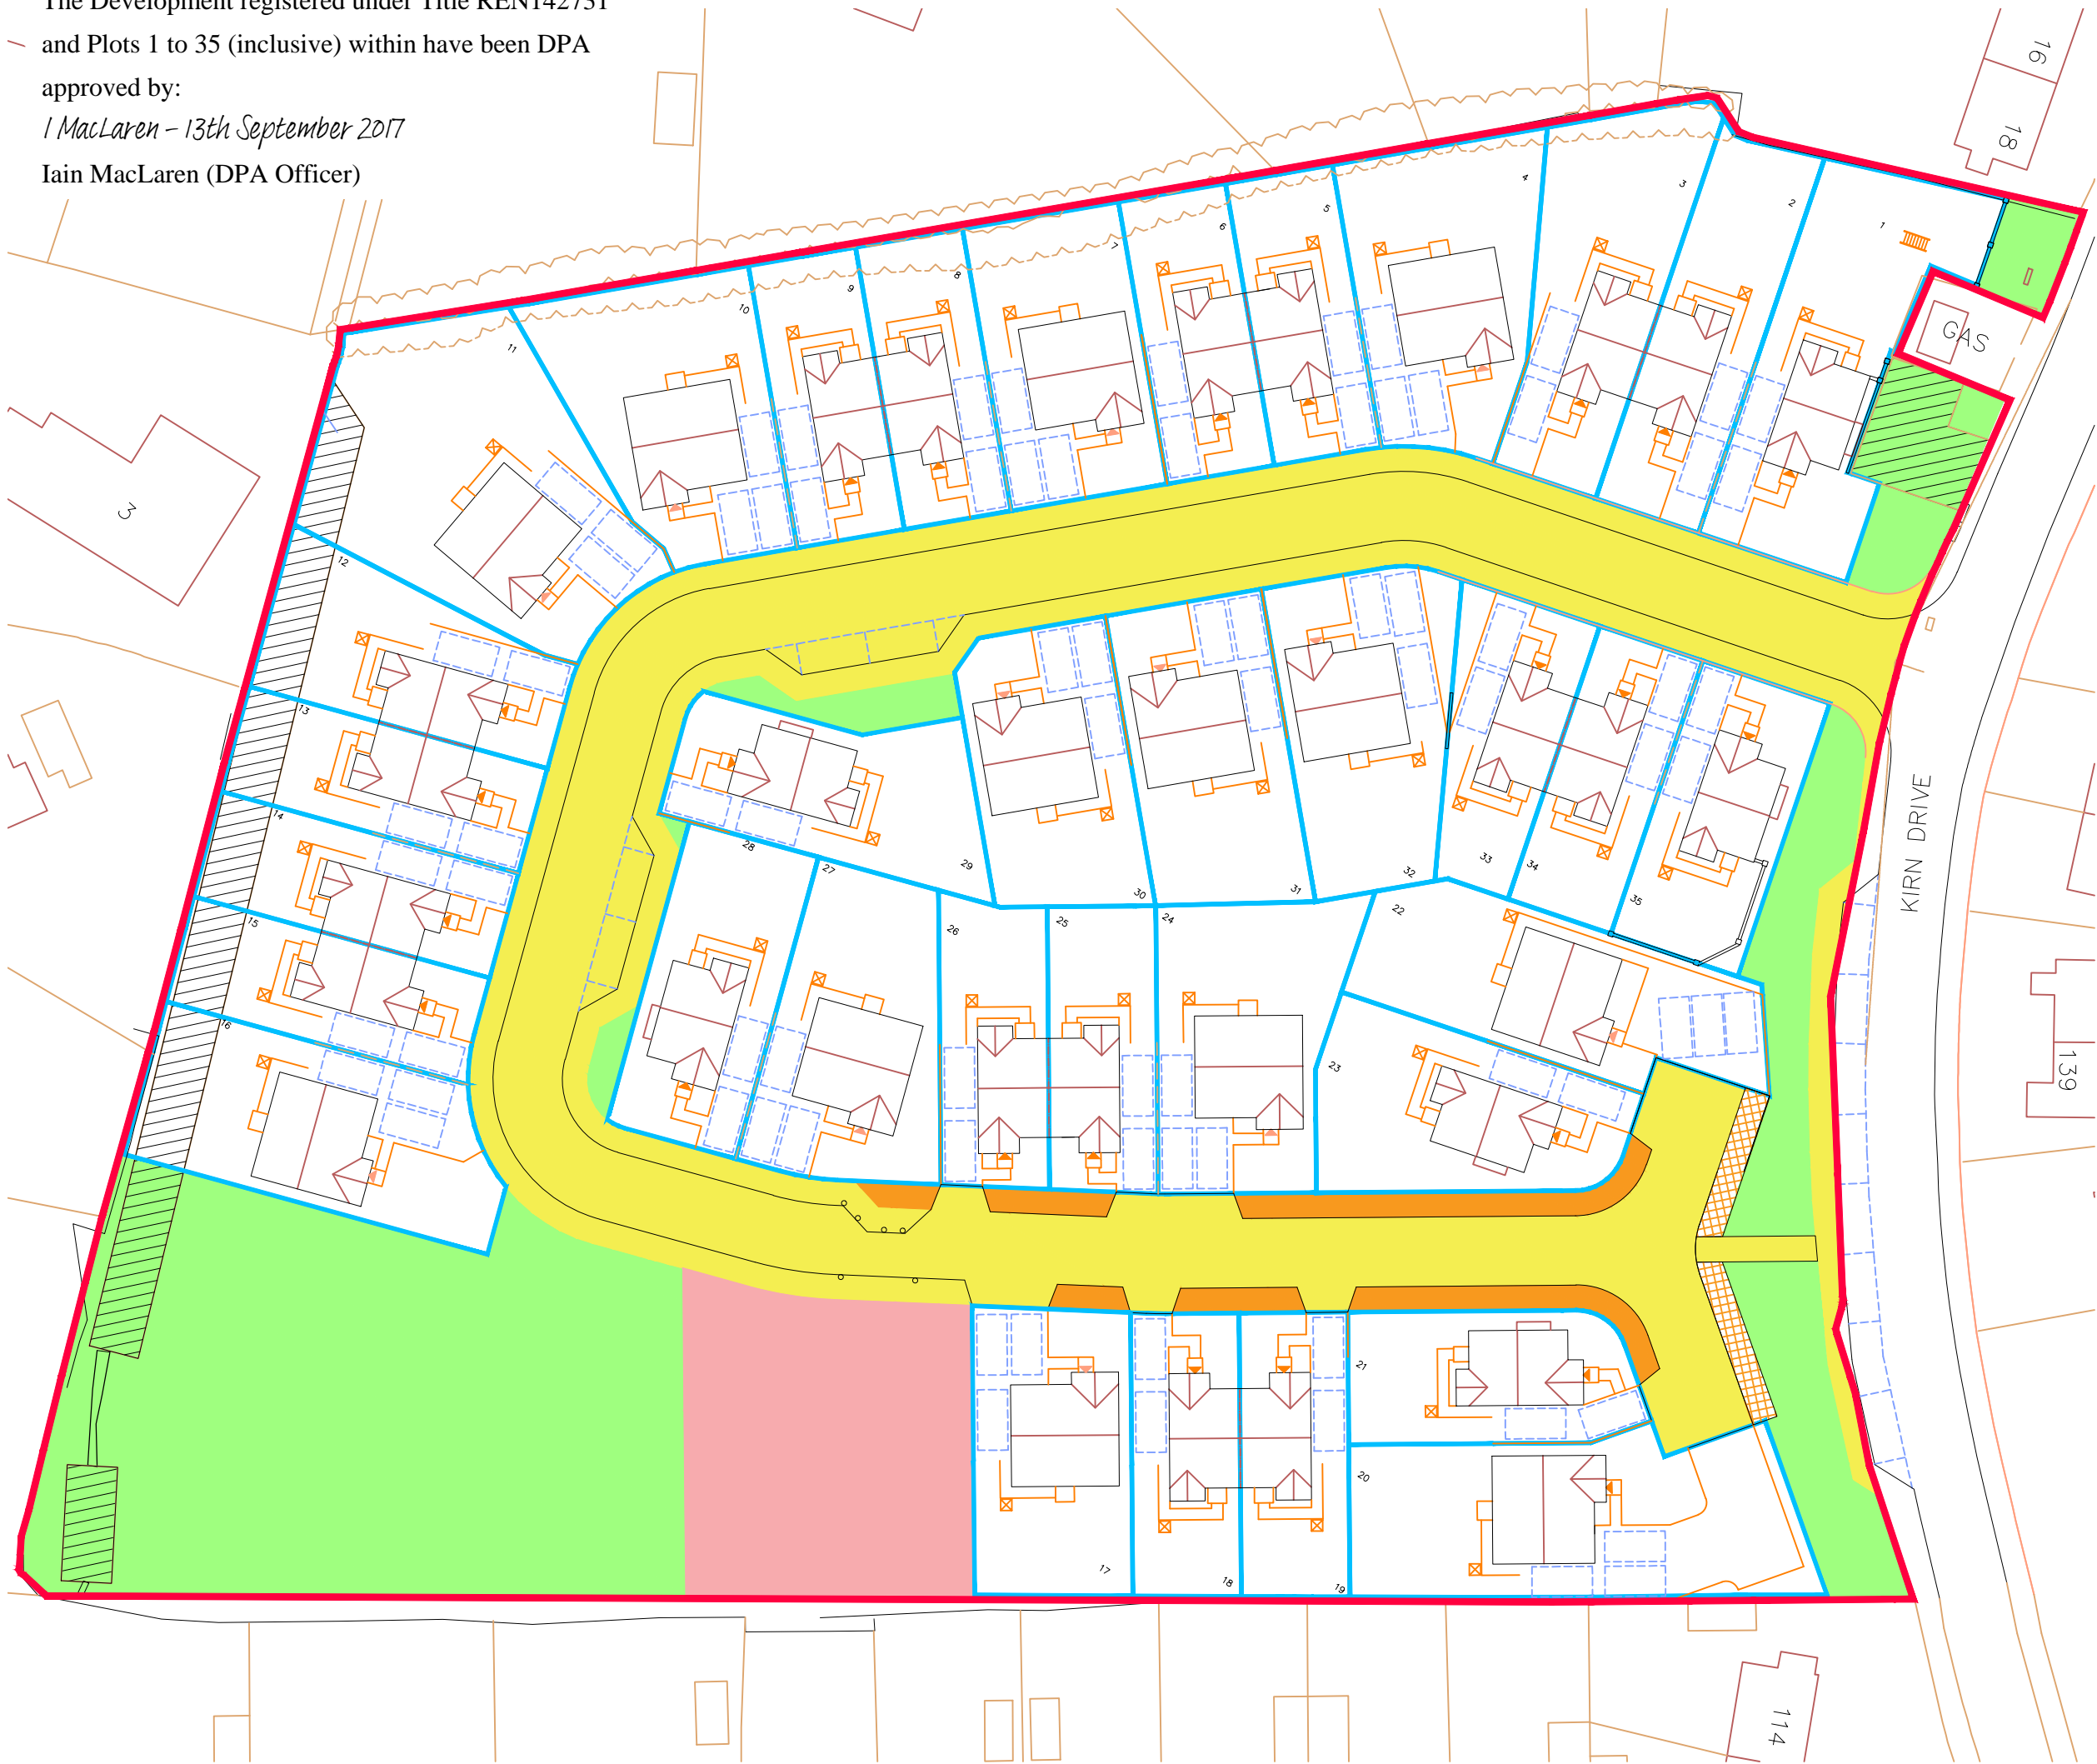Iain MacLaren (DPA Officer)



LEGEND

-  TITLE BOUNDARY:
-  PLOT BOUNDARY
-  COMMON GROUND
-  WAYLEAVE / CULVERT
-  ROADS
-  SERVICE STRIPS
-  FACTORED SERVICE STRIPS
-  FUTURE DEVELOPMENT PLOT

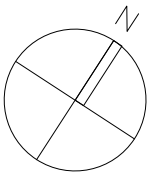

REV	DATE	BY	DESCRIPTION



PROJECT
KIRN DRIVE, GOUROCK

DRAWING TITLE
FUE PLAN

SCALE 1:500 @ A3 DATE SEPT 2016

DRAWN CM CHECKED

DRAWING NO. FP-001 FILEREF 16/08