


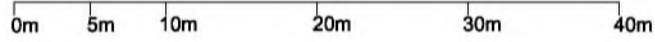

site plan  
1:500




The Development registered under Title ANG68199 and Belmont Cottage, Plot 1 and Plot 2 within have been DPA approved by:

*1 MacLaren - 13th December 2016*

**Iain MacLaren (DPA Officer)**



location plan  
1:1250

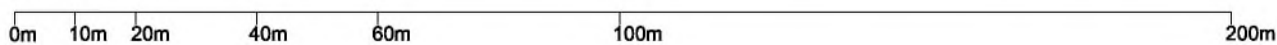

**Deed of Conditions Plan, Panmure Road, Monikie, DD5 3QA**


**jon frullani** architect

proposed deed of conditions plan 5322.200.13d  
as noted @ A3




e: jon@jfrarchitect.co.uk t: 01382 224828  
w: jonfrullaniarchitect.co.uk m: 07808726306

this drawing is protected by copyright. It may not be reproduced in any form or by any means for any purpose, without gaining prior written permission from jon frullani architect ltd

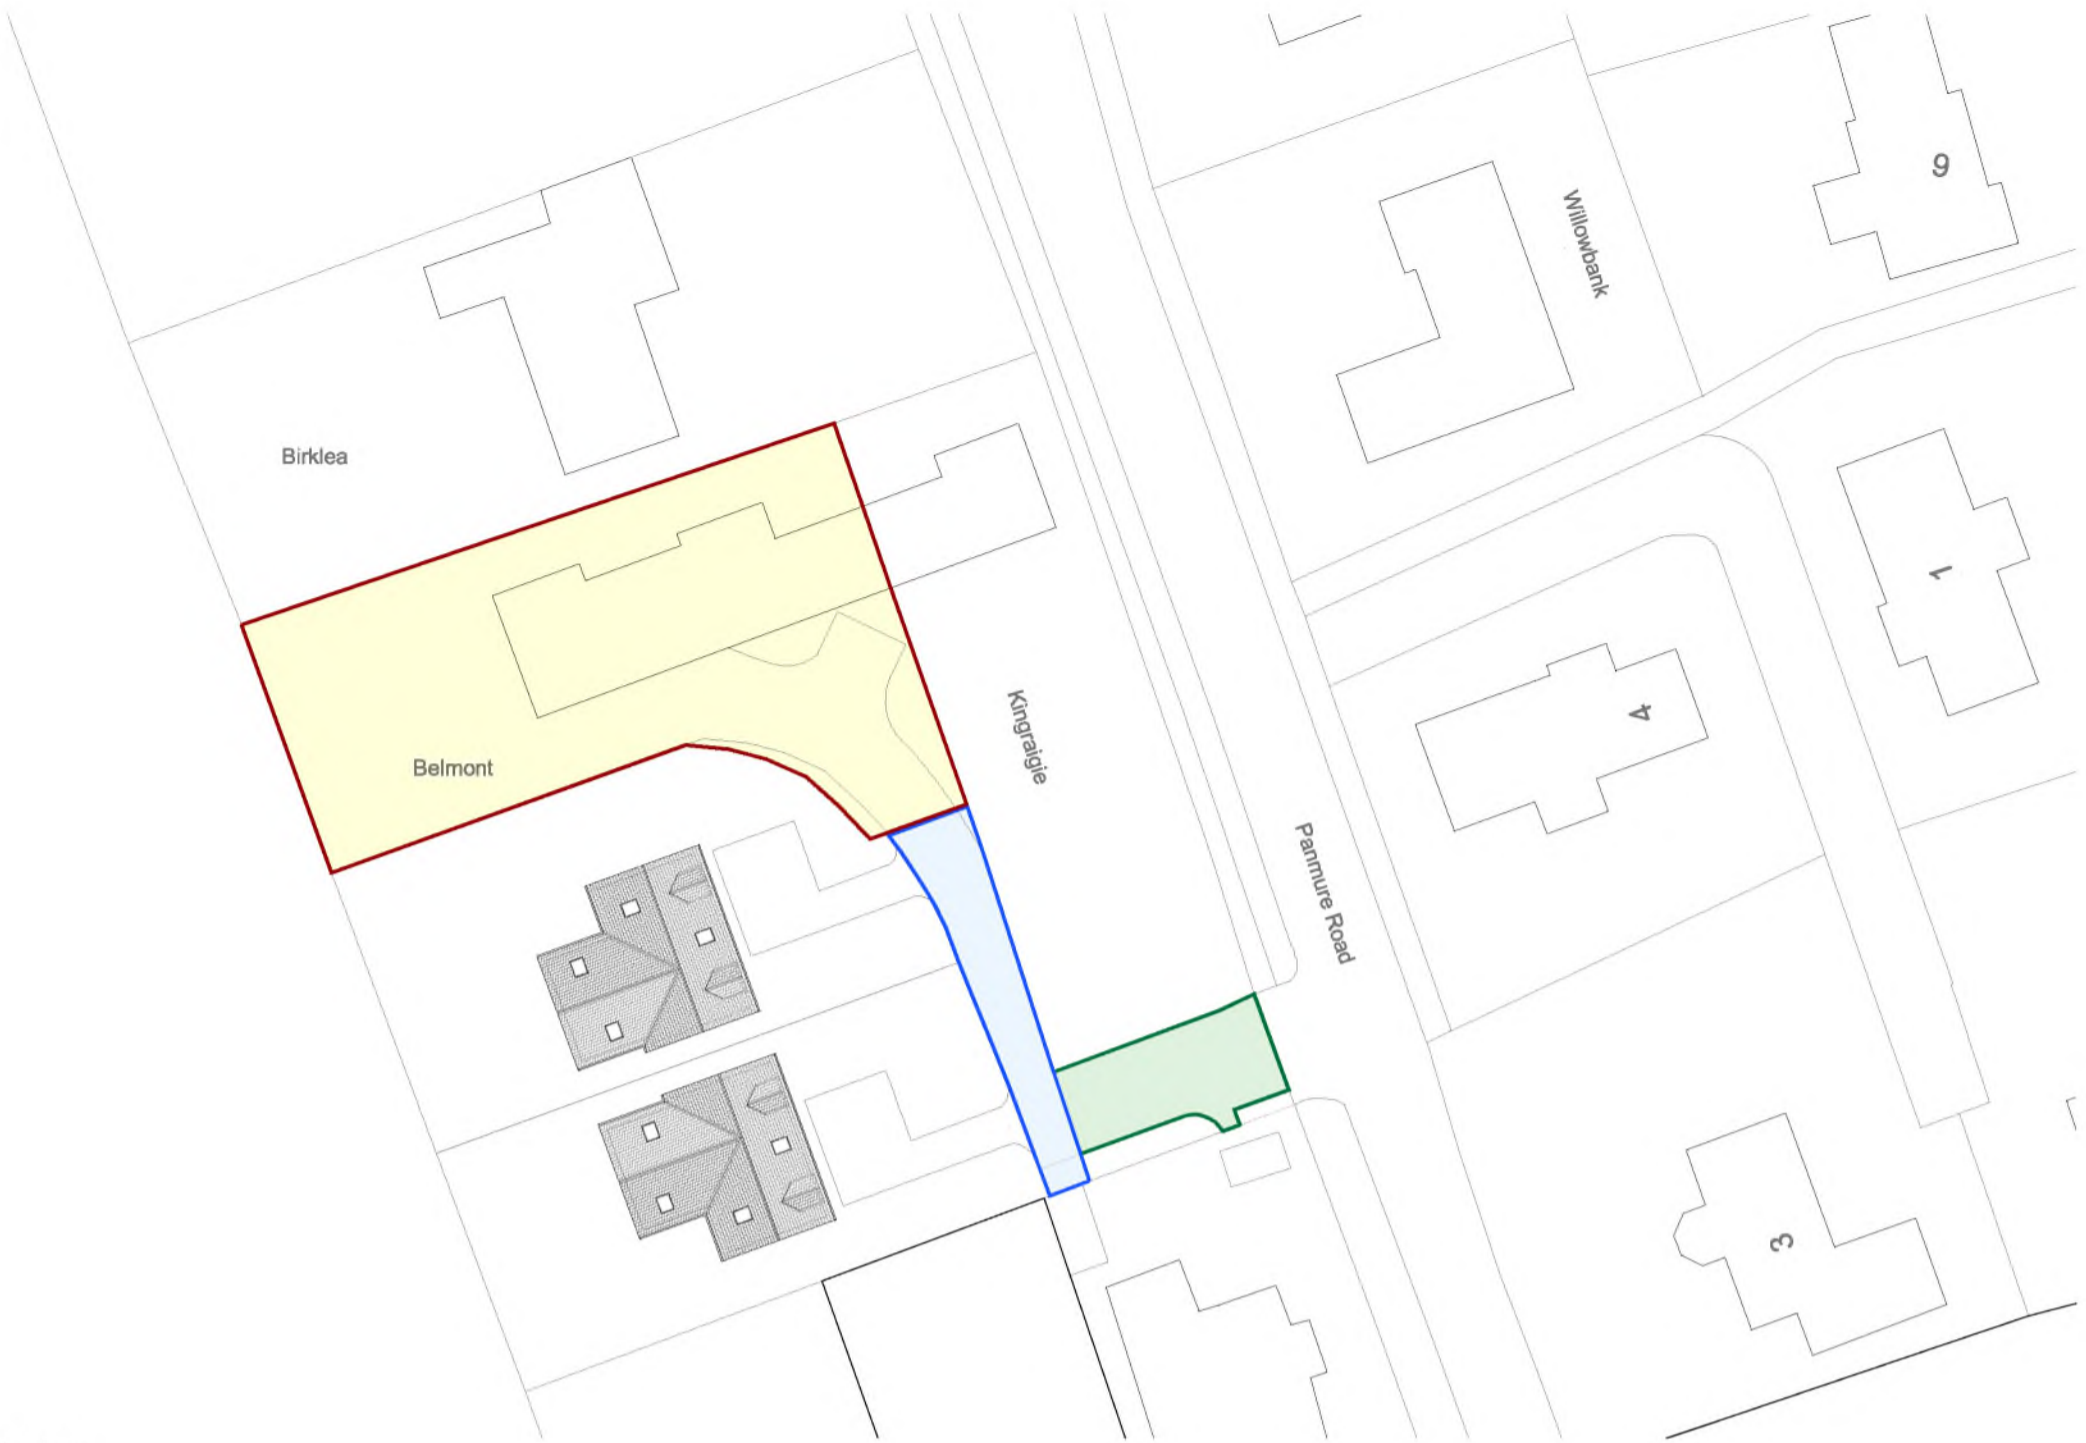

site plan  
1:500

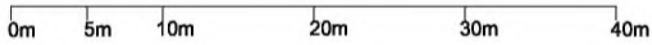


location plan  
1:1250



Belmont Cottage



shared access between  
Belmont Cottage, plot 1 & plot 2

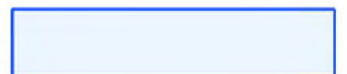

access roadway



# Belmont Cottage, Panmure Road, Monikie, DD5 3QA

jon frullani architect


proposed cottage deed plan 5322.200.10b  
as noted @ A3




e: jon@jfarchitect.co.uk t: 01382 224828  
w: jonfrullaniarchitect.co.uk m: 07808726306

this drawing is protected by copyright. it may not be reproduced in any form or by any means for any purpose, without gaining prior written permission from jon frullani architect ltd



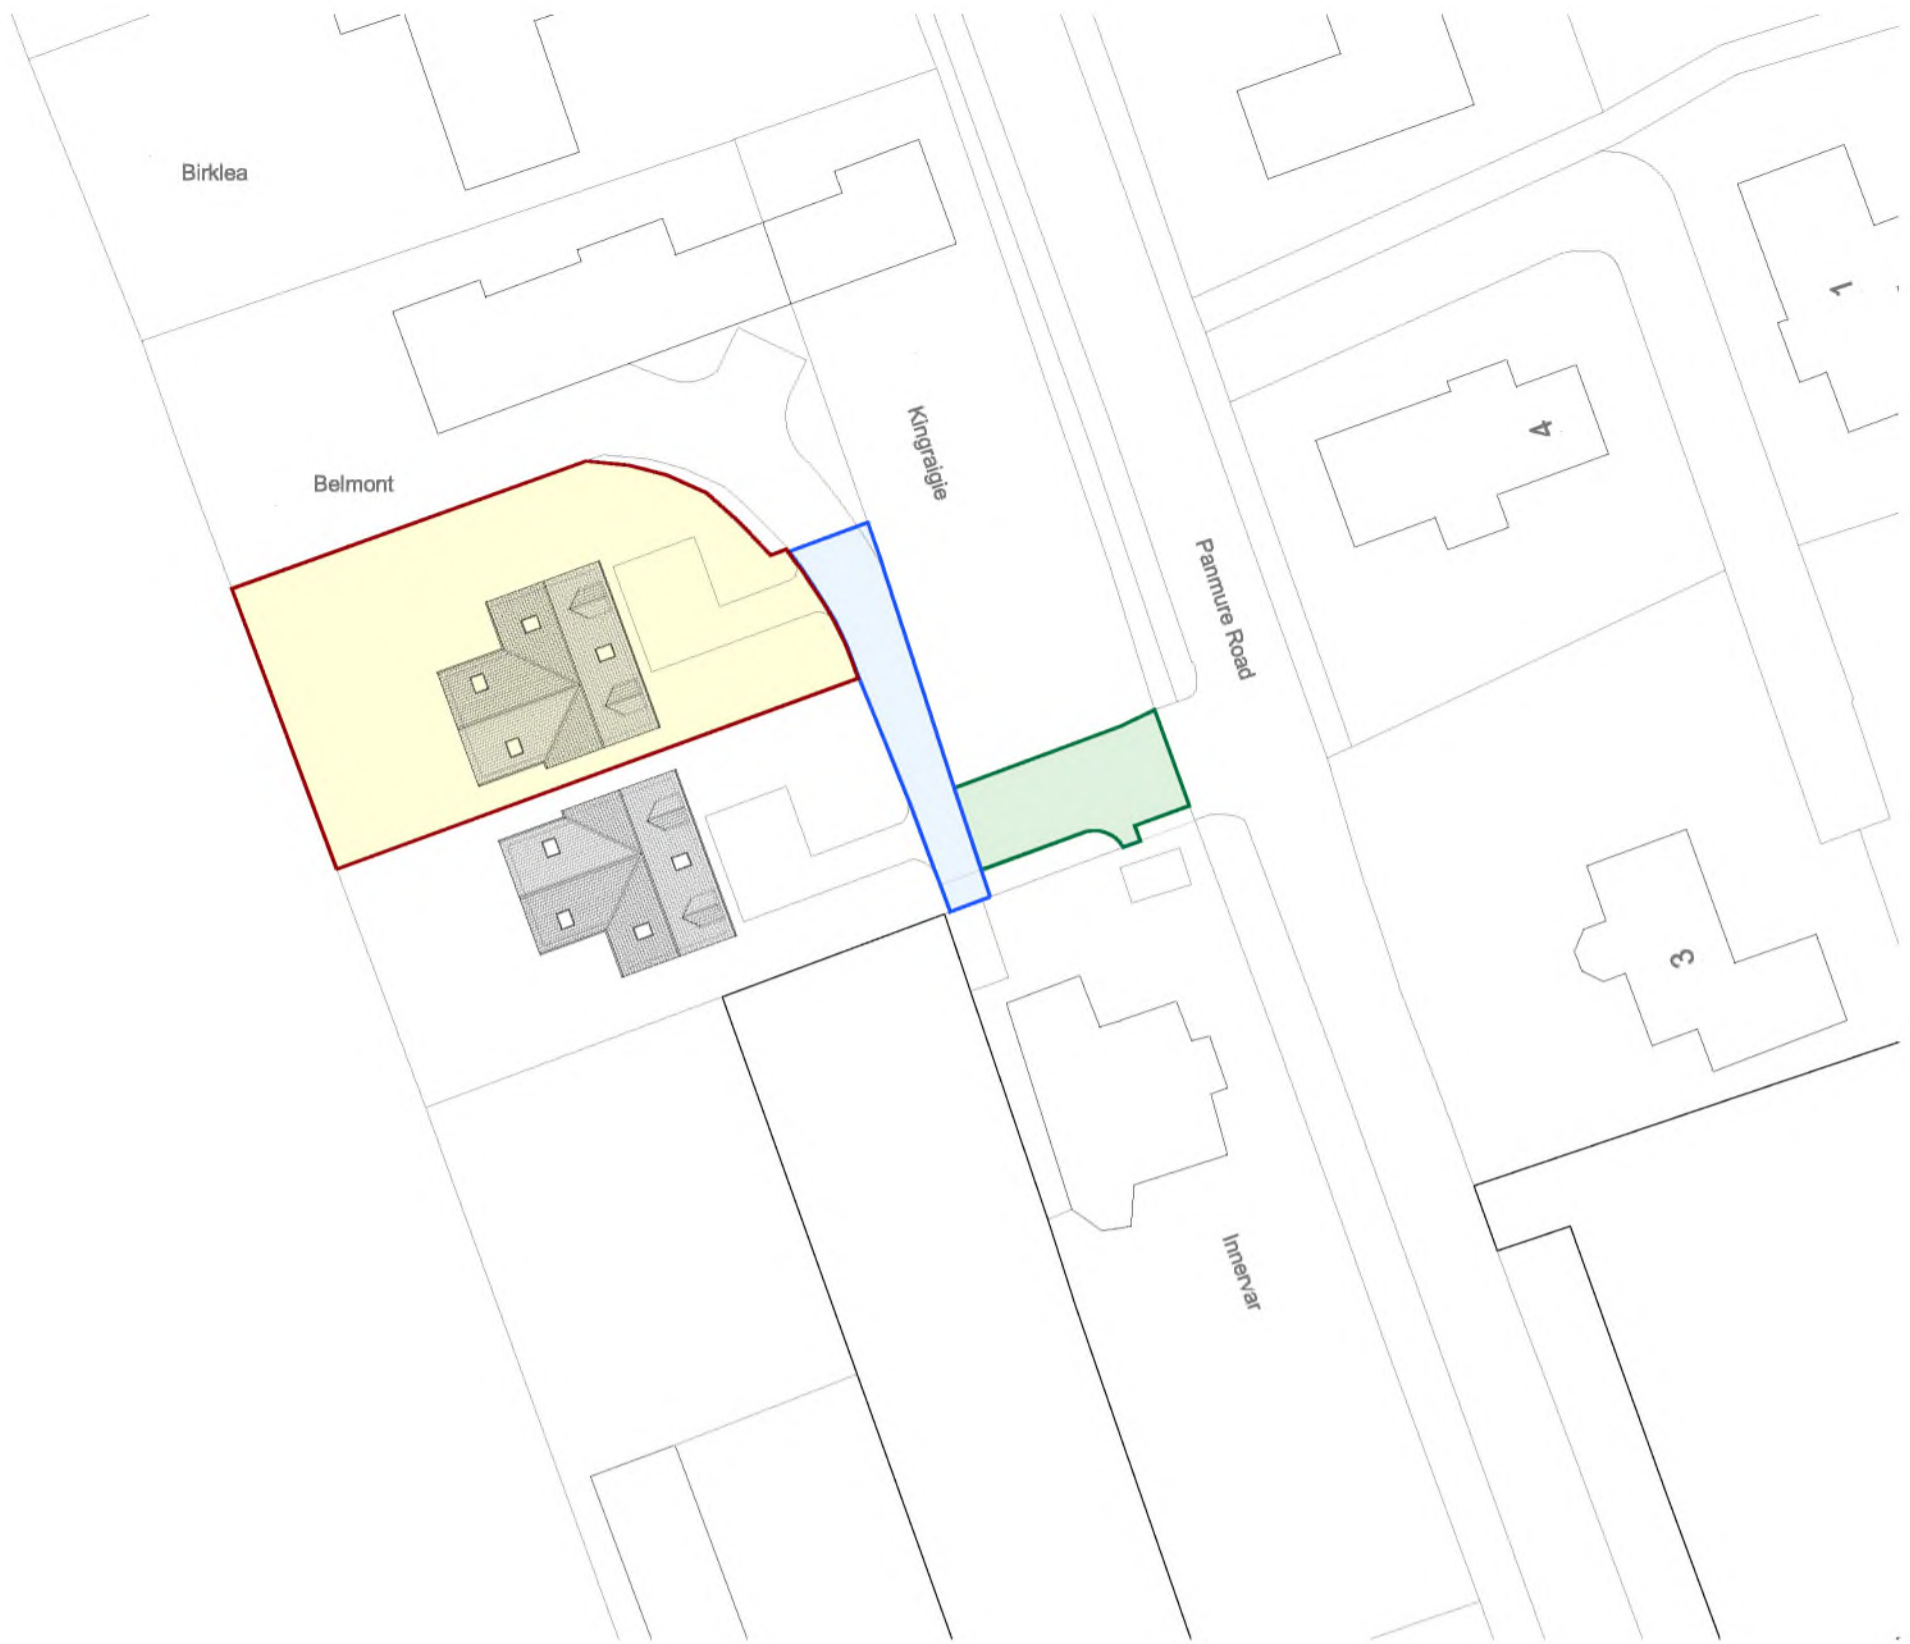

site plan  
1:500

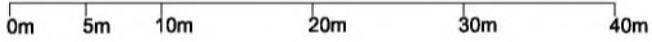

location plan  
1:1250



**Plot 1, Panmure Road, Monikie, DD5 3QA**


**jon frullani** architect

proposed plot 1 deed plan 5322.200.11b  
as noted @ A3





e: jon@jfrarchitect.co.uk t: 01382 224828  
w: jonfrullaniarchitect.co.uk m: 07808726306


this drawing is protected by copyright. It may not be reproduced in any form or by any means for any purpose, without gaining prior written permission from jon frullani architect ltd

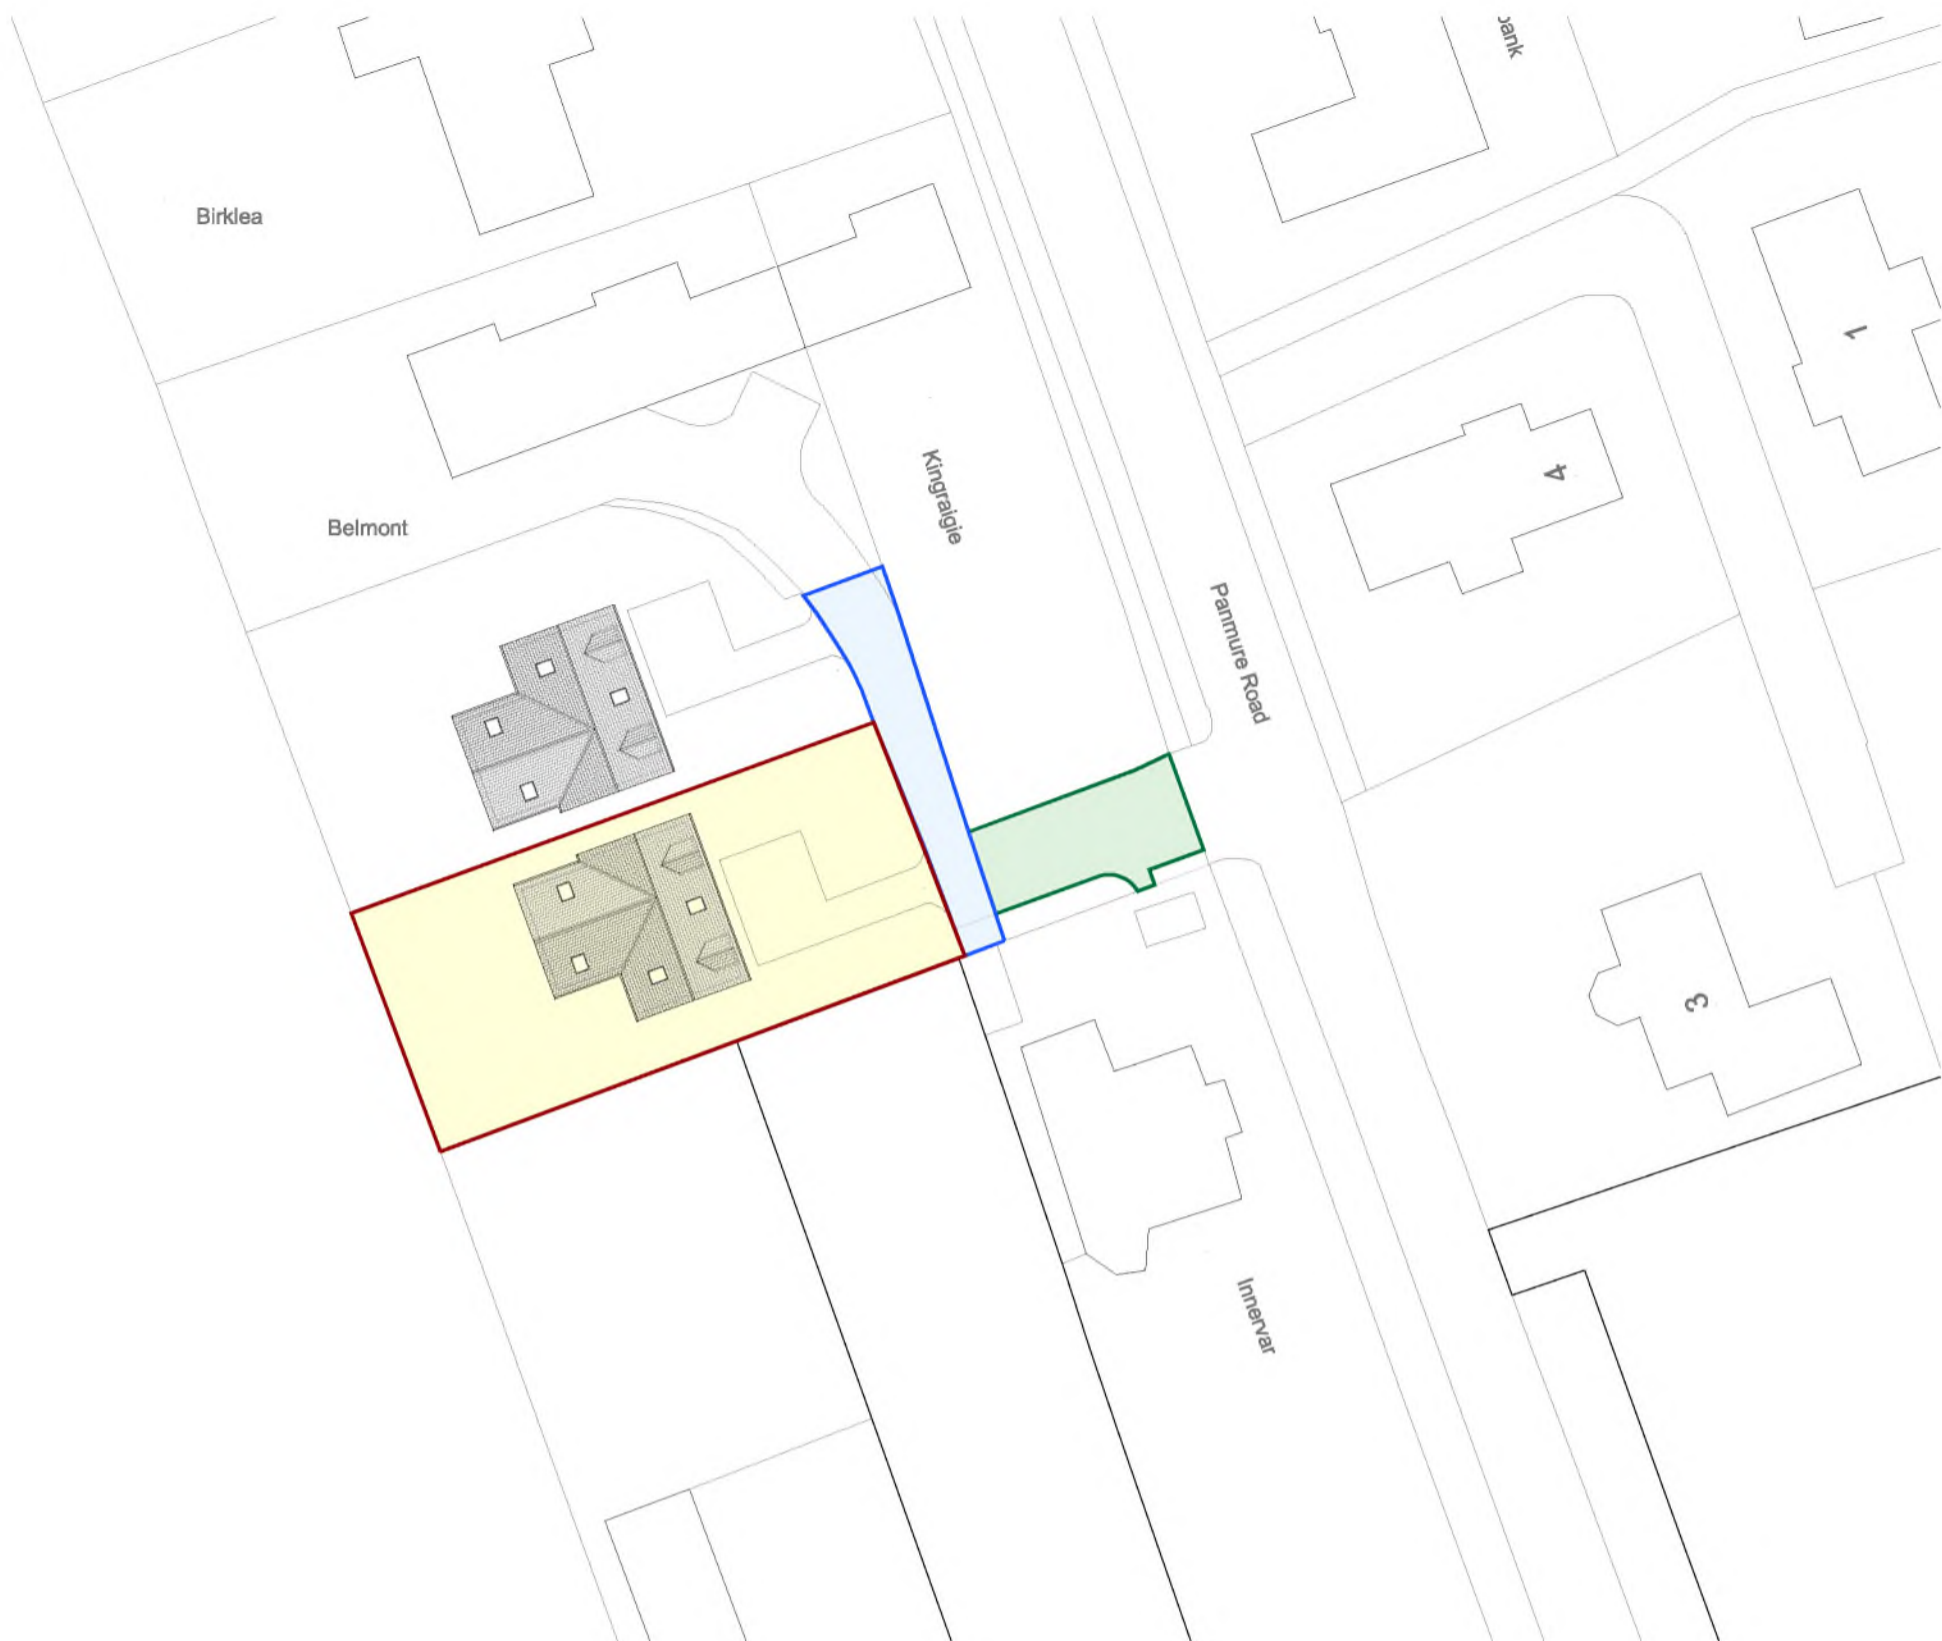

site plan  
1:500

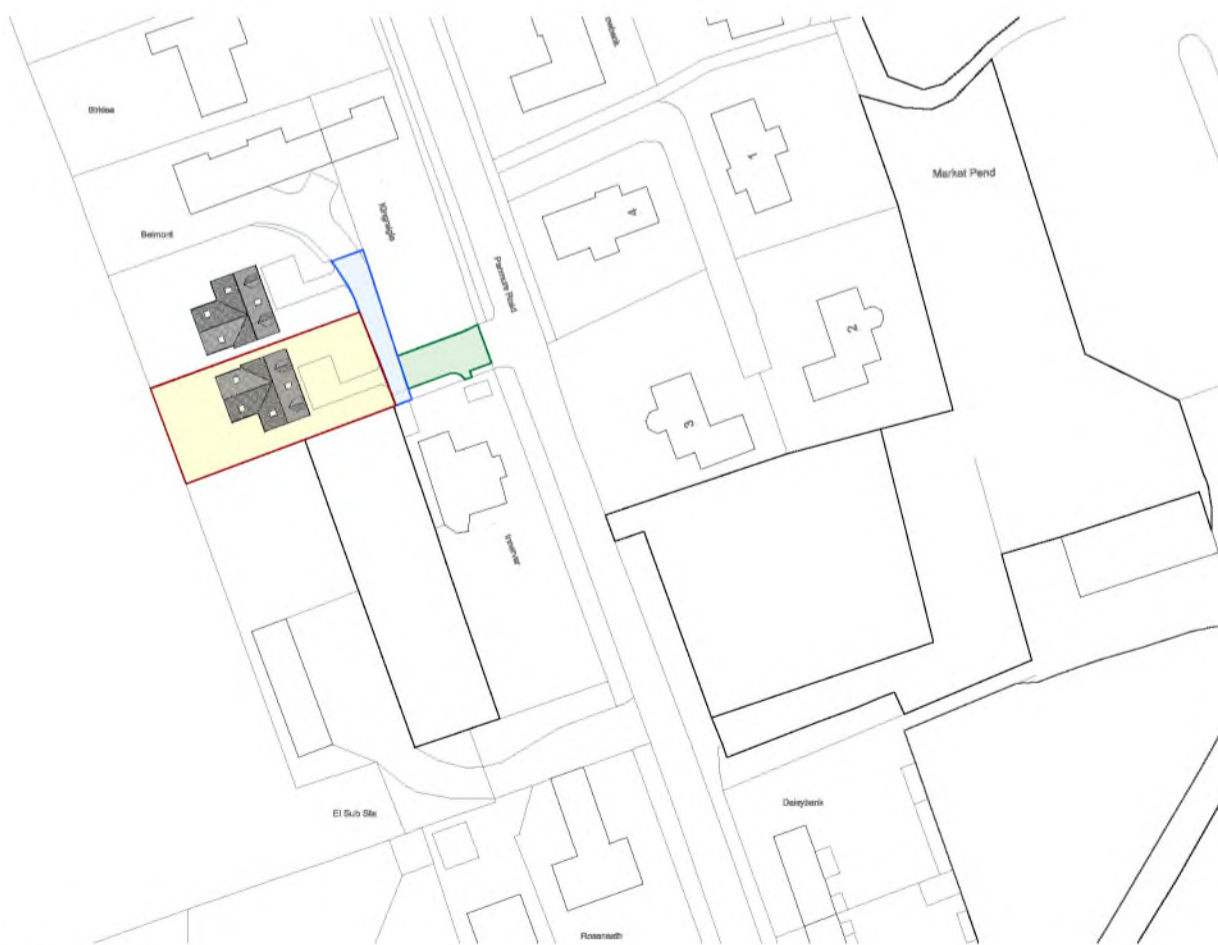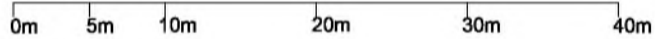

location plan  
1:1250

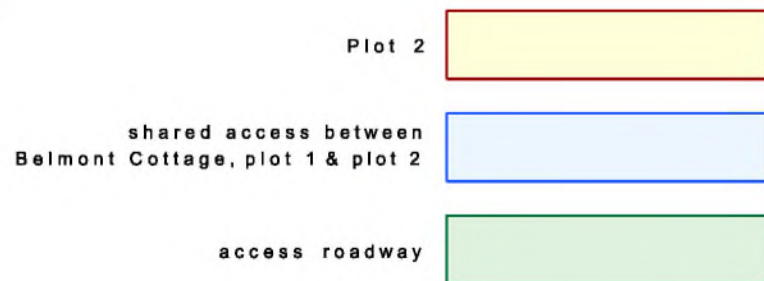

**Plot 2, Panmure Road, Monikie, DD5 3QA**

**jon frullani** architect

proposed plot 2 deed plan 5322.200.12b  
as noted @A3



e: jon@jfrarchitect.co.uk t: 01382 224828  
w: jonfrullaniarchitect.co.uk m: 07808726306

this drawing is protected by copyright. It may not be reproduced in any form or by any means for any purpose, without gaining prior written permission from jon frullani architect ltd