


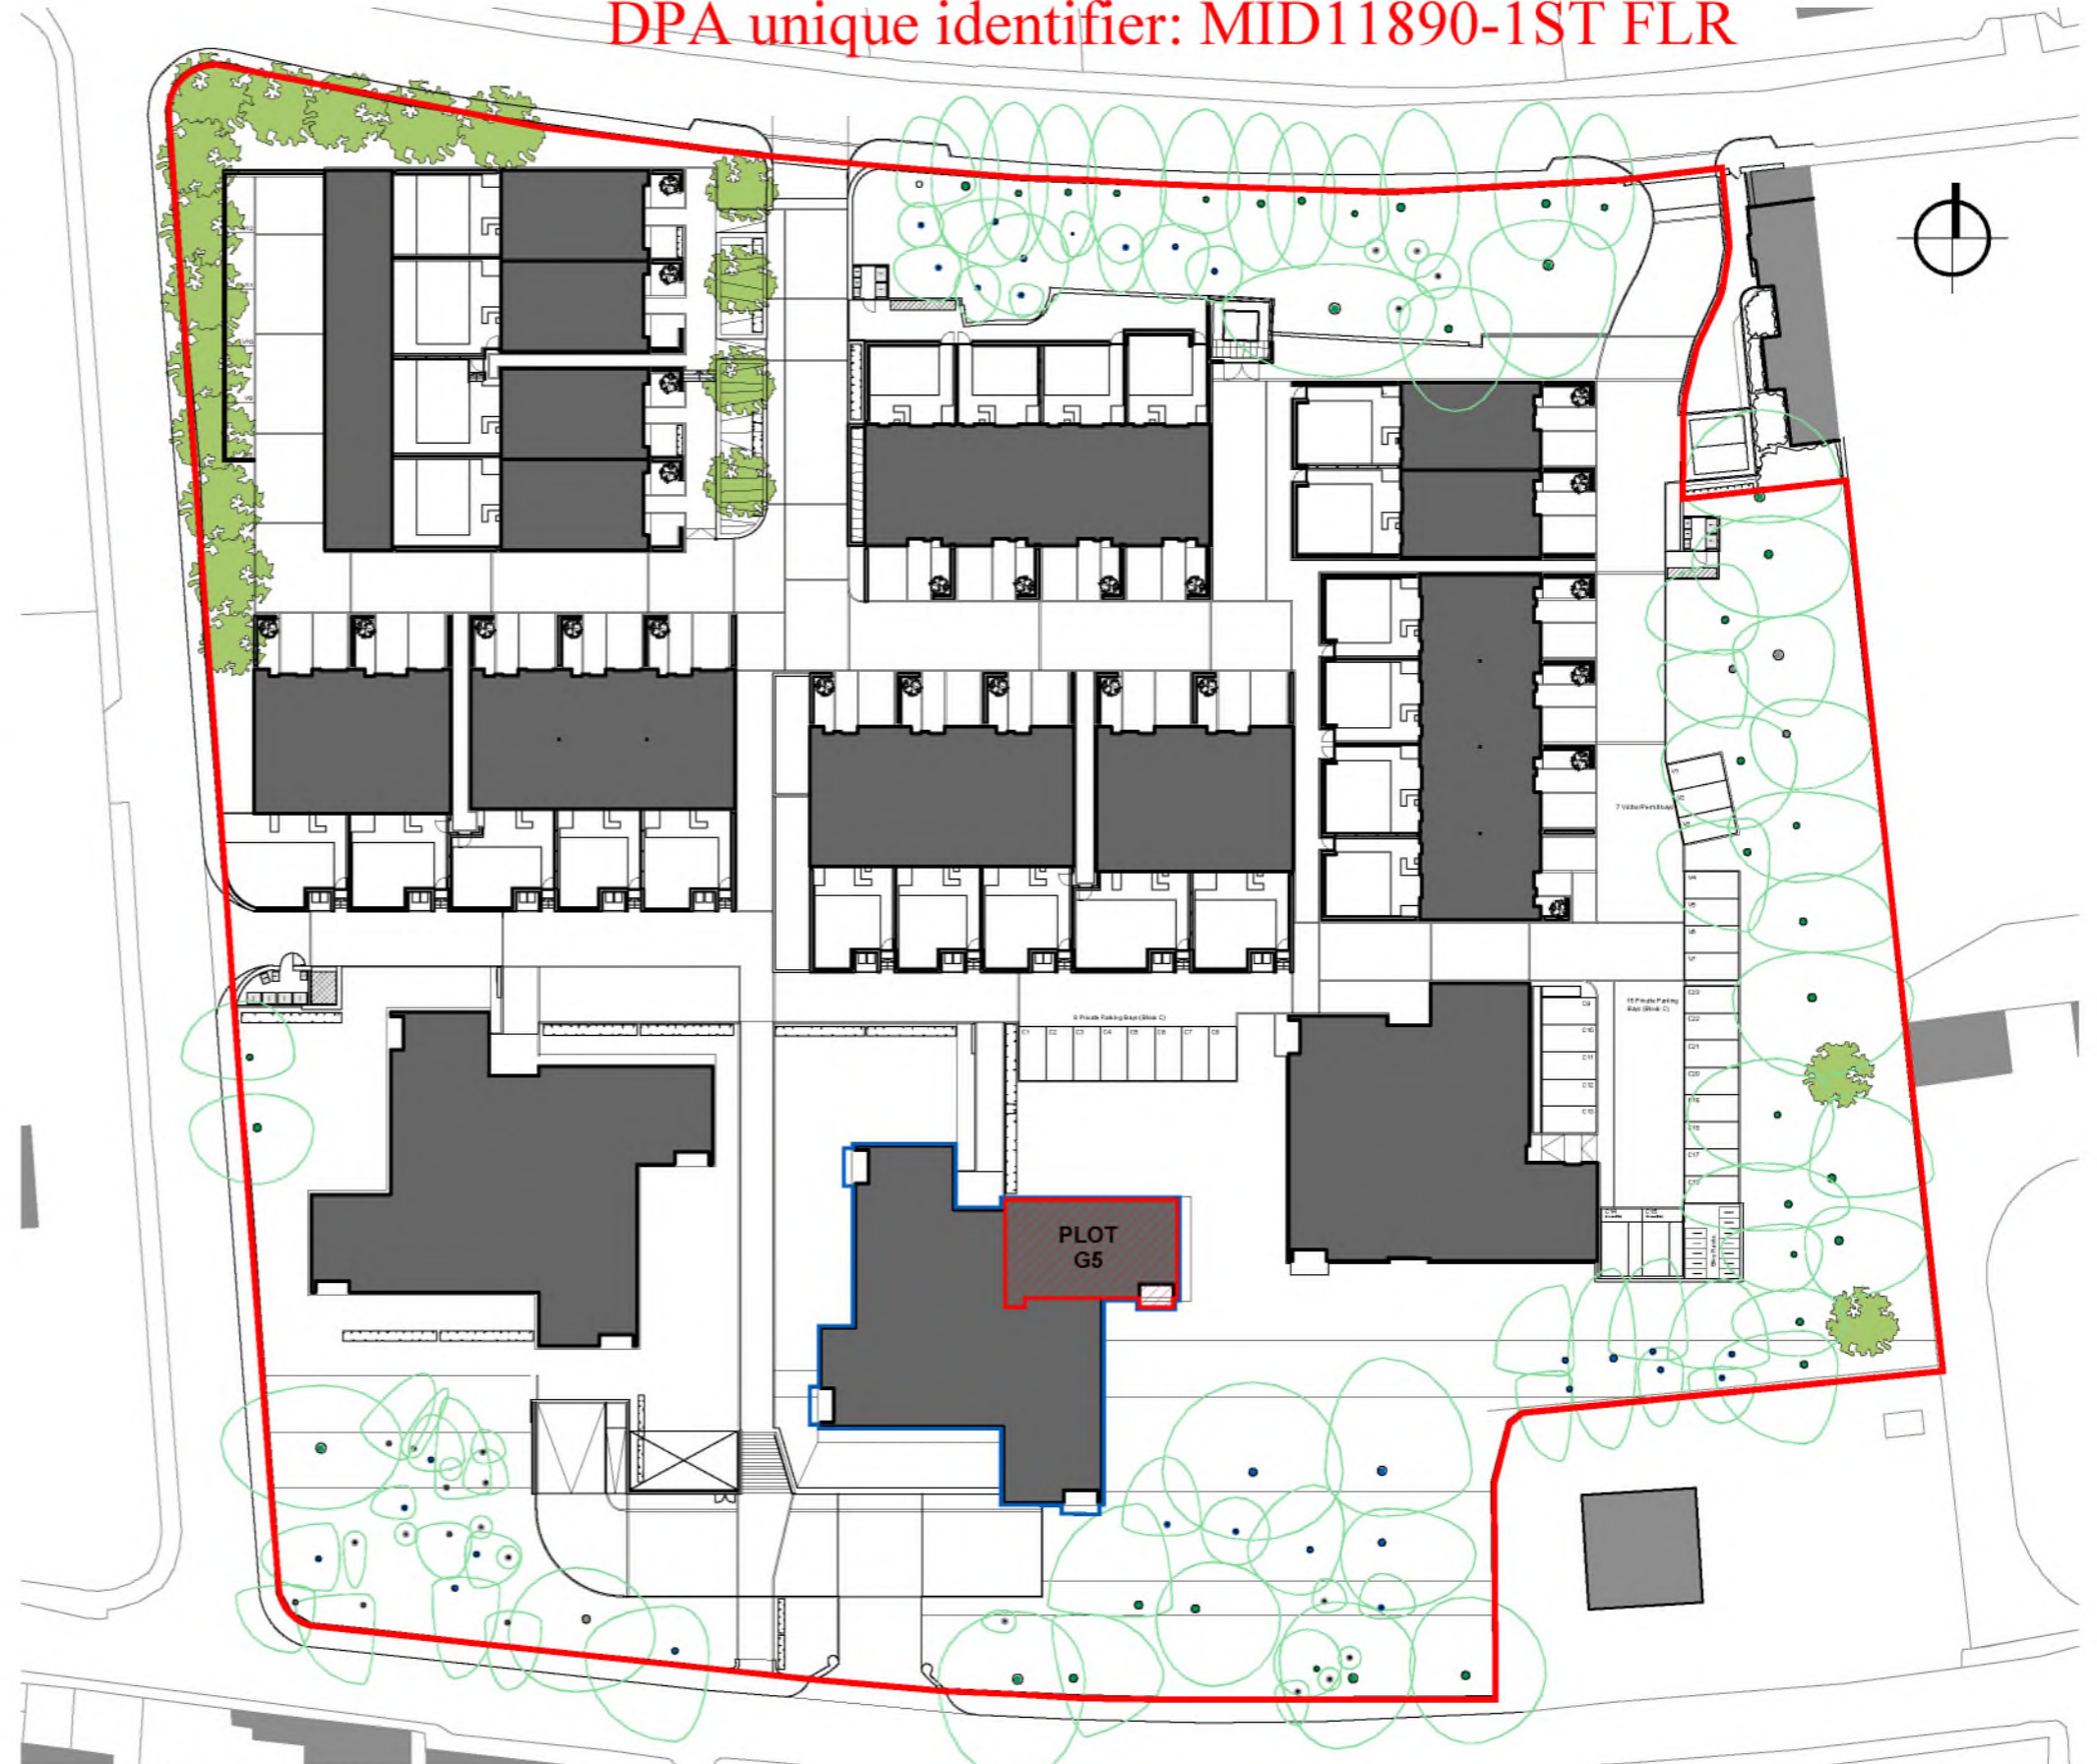


01 Location Plan
1:2500 @ A3

KEY

-  BLOCK G BOUNDARY
-  FLAT TITLE AREA
-  ESTATE BOUNDARY



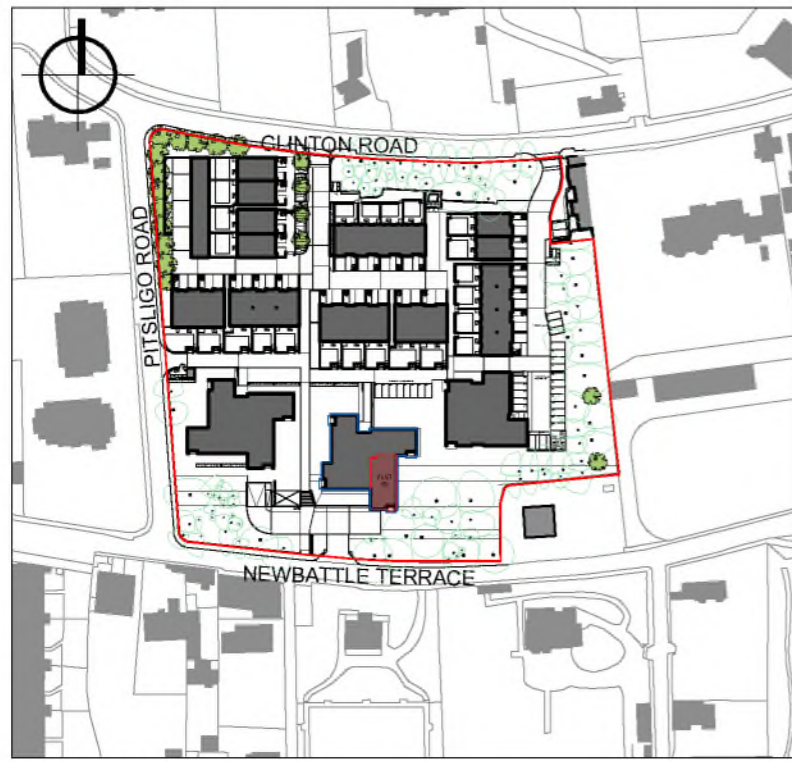
02 Plot G05 - Title Plan
n.t.s

rev.	date	details
P1	05.10.16	Client changes to boundary, key and block boundary detail
P2	13.10.16	Boundary, title area and key updated as per solicitor requested

by
KW
CG
Woodcroft Residential Development
Pitsligo Road, Edinburgh
Queensberry Properties Ltd




drawing number	revision	drawing title
CPR(80)075	P2	Title Plan Plot G05 (first floor level)
status Information		

scale	nts
date	18.03.16
drawn	OG
format	a3



01 Location Plan
1:2500 @ A3

KEY

-  BLOCK G BOUNDARY
-  FLAT TITLE AREA
-  ESTATE BOUNDARY



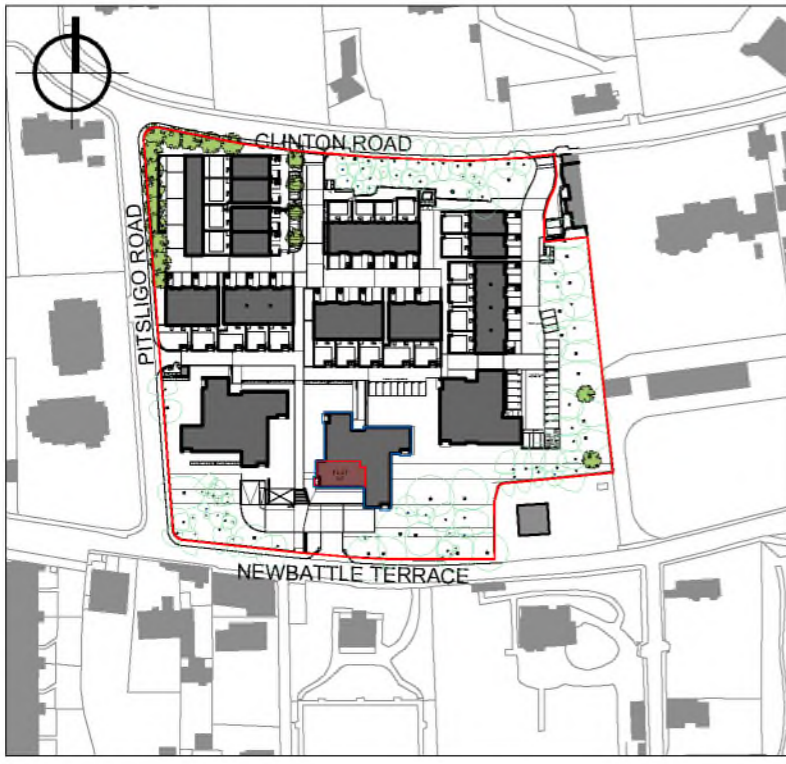
02 Plot G06 - Title Plan
n.t.s

rev.	date	details
P1	05.10.16	Client changes to boundary, key and block boundary details
P2	13.10.15	Boundary, title area and key updated as per solicitor requested




by
KW
CG
Woodcroft Residential Development
Pitsligo Road, Edinburgh
Queensberry Properties Ltd

drawing number	revision	drawing title
CPR(80)076	P2	Title Plan Plot G06 (first floor level)
status Information		

scale	date	nts
	18.03.16	
drawn		OG
format		a3



01 Location Plan
1:2500 @ A3

- KEY**
-  BLOCK G BOUNDARY
 -  FLAT TITLE AREA
 -  ESTATE BOUNDARY



02 Plot G07 - Title Plan
n.t.s

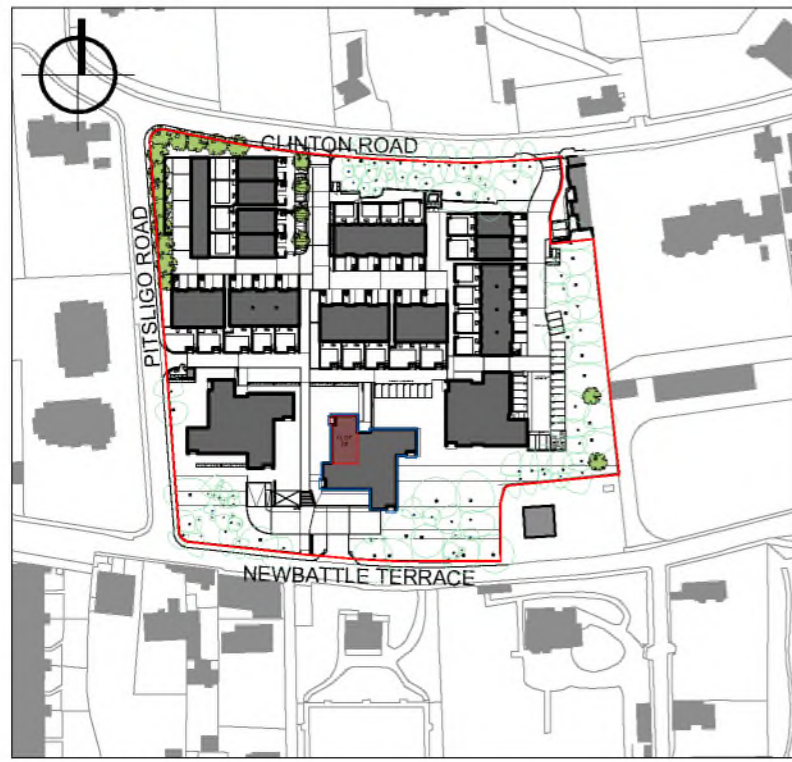
rev.	date	details
P1	05.10.16	Client changes to boundary, key and block boundary detail
P2	13.10.16	Boundary, title area and key updated as per solicitor requested

by
KW
CG
Woodcroft Residential Development
Pitsligo Road, Edinburgh
Queensberry Properties Ltd

drawing number	revision	drawing title	scale	nts
CPR(80)077	P2	Title Plan Plot G07 (first floor level)		18.03.16
status Information			drawn	OG
			format	a3



5 Forres Street Edinburgh EH3 6DE
T 0131 226 6991 F 0131 226 2771
mail@michaellaird.co.uk



01 Location Plan

1:2500 @ A3

KEY

-  BLOCK G BOUNDARY
-  FLAT TITLE AREA
-  ESTATE BOUNDARY



02 Plot G08 - Title Plan

n.t.s

rev.	date	details
P1	05.10.16	Client changes to boundary, key and block boundary detail
P2	13.10.16	Boundary, title area and key updated as per solicitor requested

by
KW
CG
Woodcroft Residential Development
Pitsligo Road, Edinburgh
Queensberry Properties Ltd

drawing number	revision	drawing title
CPR(80)078	P2	Title Plan Plot G08 (first floor level)

scale	date	nts
	18.03.16	
	drawn	OG
	format	a3