


The development registered under titles WLN10638 & WLN48921
plots 1 to 12, 14, 15, 21, 22, 24, 25 and blocks 1 & 2 within
have been DPA approved by:

S Pardue - 7th January 2019

Stuart Pardue (DPA officer)

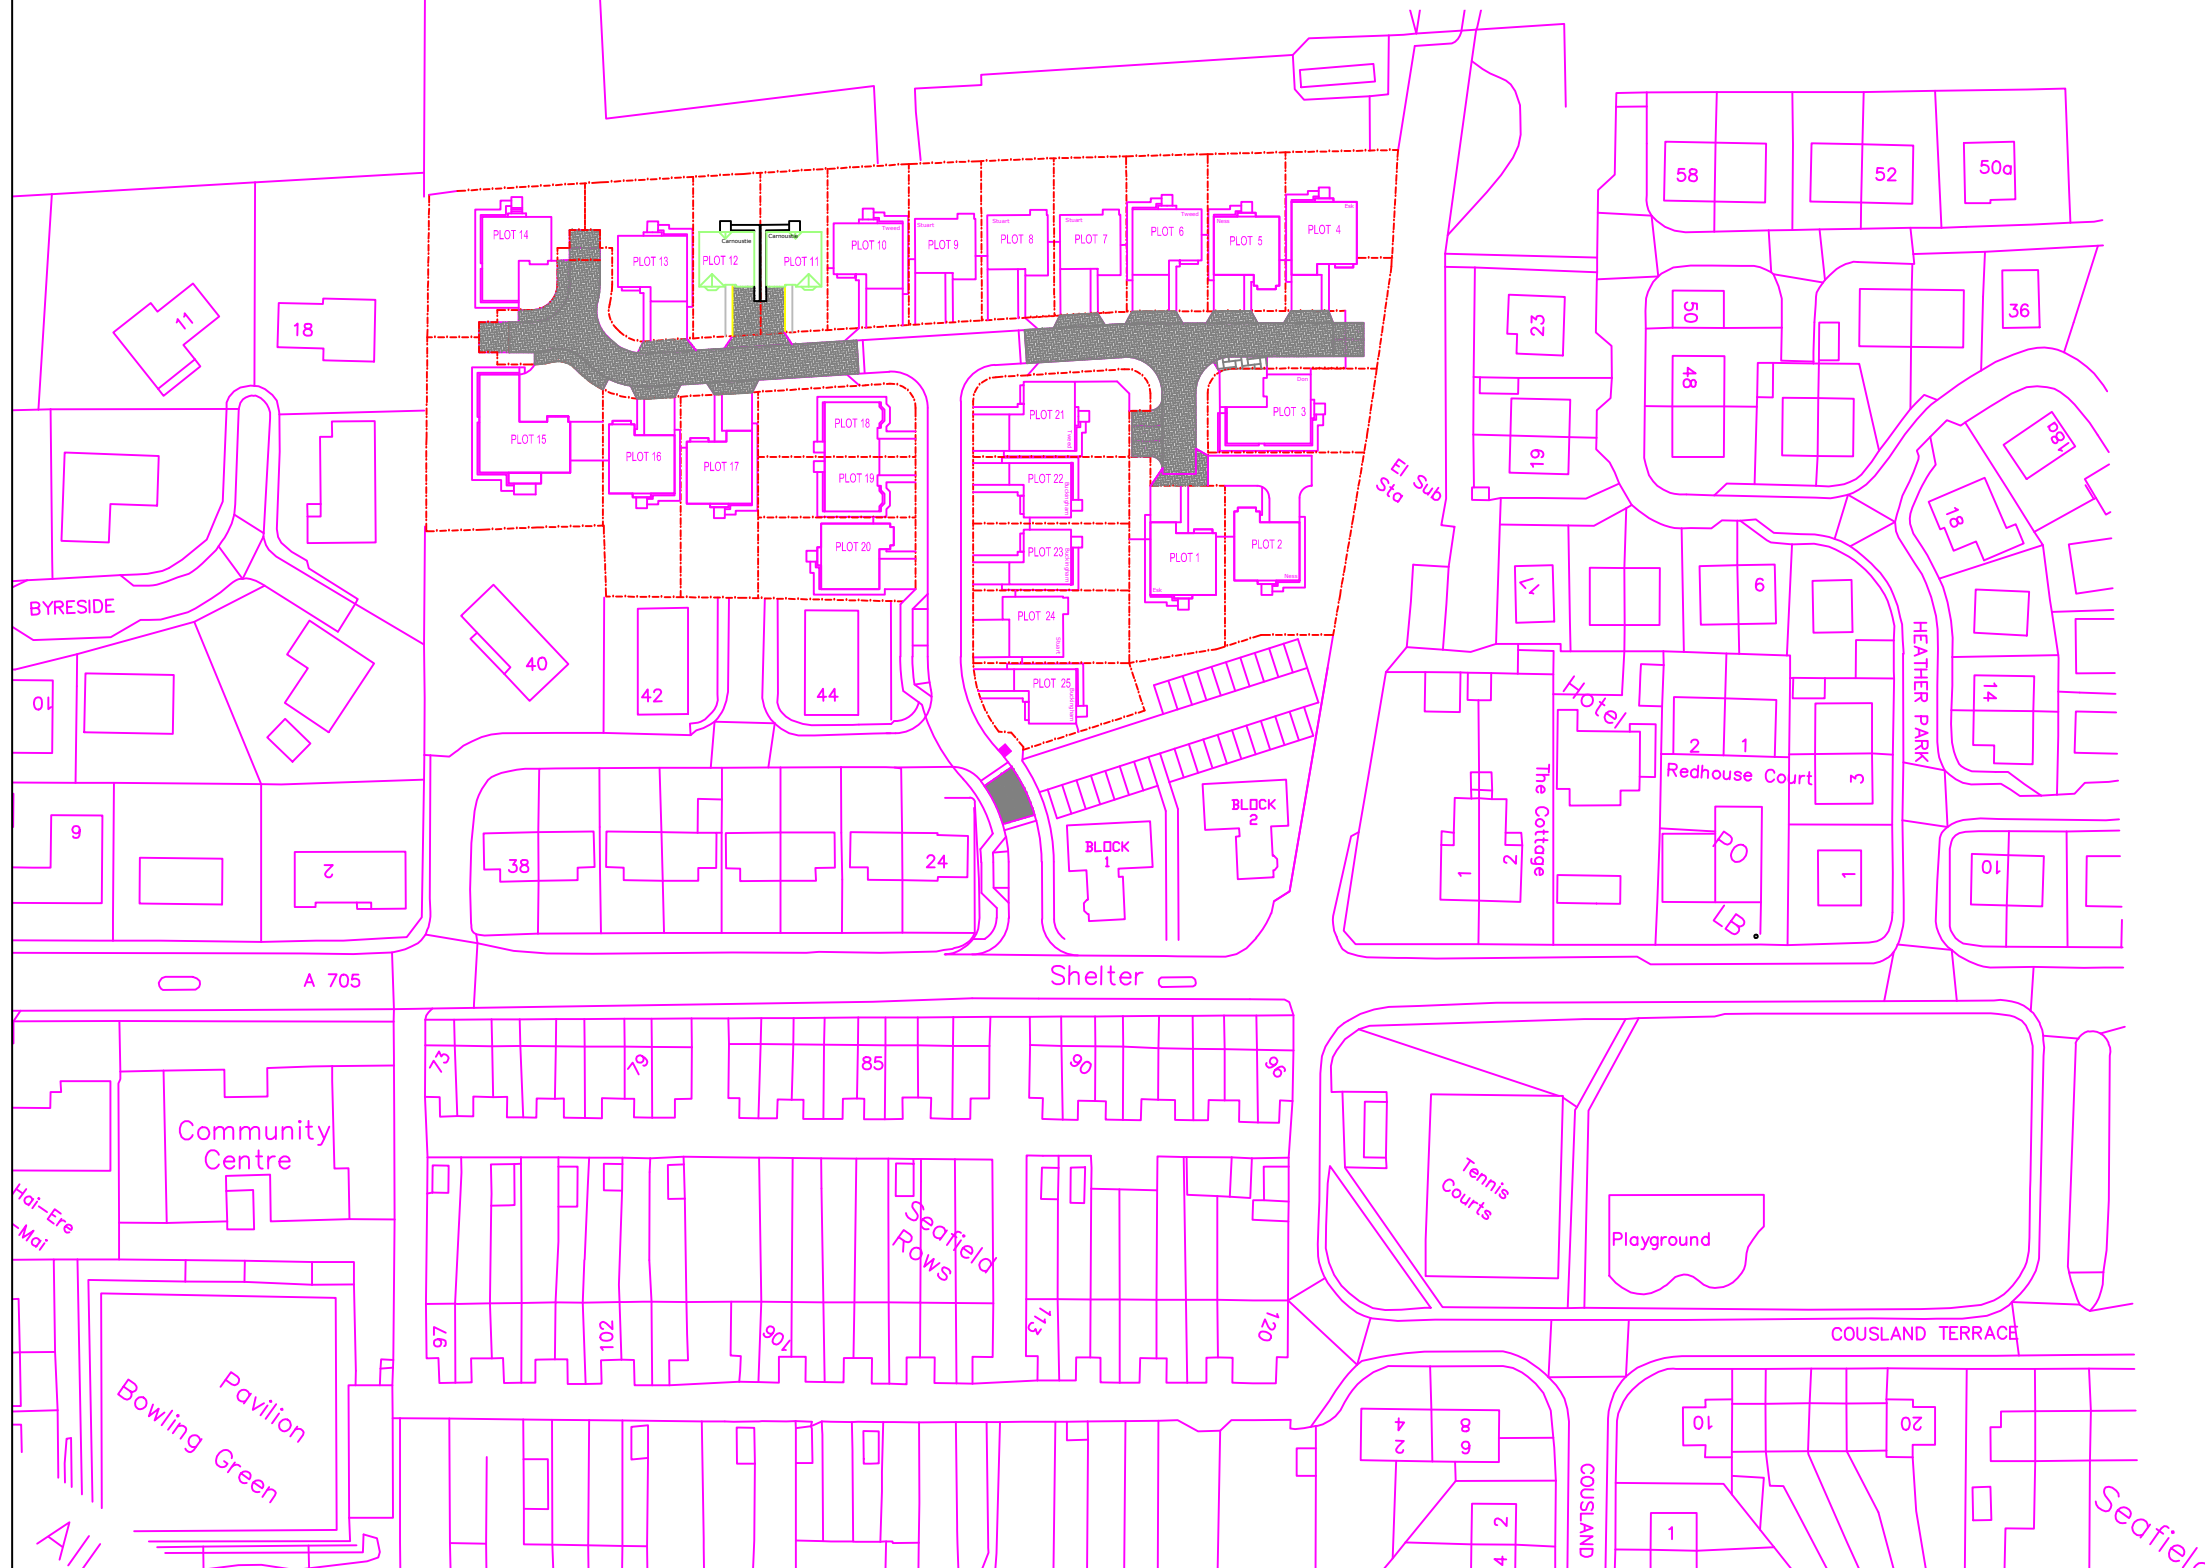

LEGEND

Feu Boundary.


Open Space (Flatted Units).

Private Parking Court (Flatted Units).

Prospectively Adoptable Service Strip.

B	Further changes to suit clients instructions.	18.05.15	CMcN
A	Future Phase 2 added. Scale changed to 1:1000.	18.05.15	CMcN
Revision		Date	By

CLIENT
Disclaimer:
This drawing is for Construction purposes only, drawing not to be scaled, all sizes to be confirmed & verified on site, all variations to materials specified to be of equal & approved specification. Refer to Ritchie Brothers (Scotland) Ltd. specifications where required, all notes unless otherwise specified are for guidance purposes only.

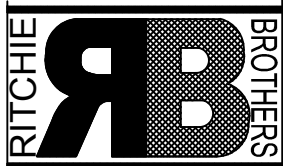

CONTRACT

RB Construction (Redhouse) Ltd

*Old Rows, Seafield,
West Lothian.*

Legal Plan



RNS Engineering Ltd

7 Mauricewood Avenue
Penicuik Midlothian
EH26 0BH
Tel: 01968 670283
Fax: 01968 670059
enquiries@rnsengineering.co.uk

Drawn	CMcN	Scale	1:1250	Drawing No.	LEG/002
		Date	Apr '15		
<input checked="" type="checkbox"/> B					