

Project Ref 12.10.05

JIM LOUGH
Surveying & Architectural Services
2 Riverside Gardens, Balloch, G83 8QD
e-mail ; jim@jimlough.co.uk web ; jimlough.co.uk
tel ; 0777 1970 537

Development Plan 1

21 High Calside

Paisley


PA2 6BY

Rev D

The Development registered under title REN40601
and Units 1 to 9 within have been DPA approved by:

Craig McFadden - 9 April 2019

Craig McFadden (DPA Officer)

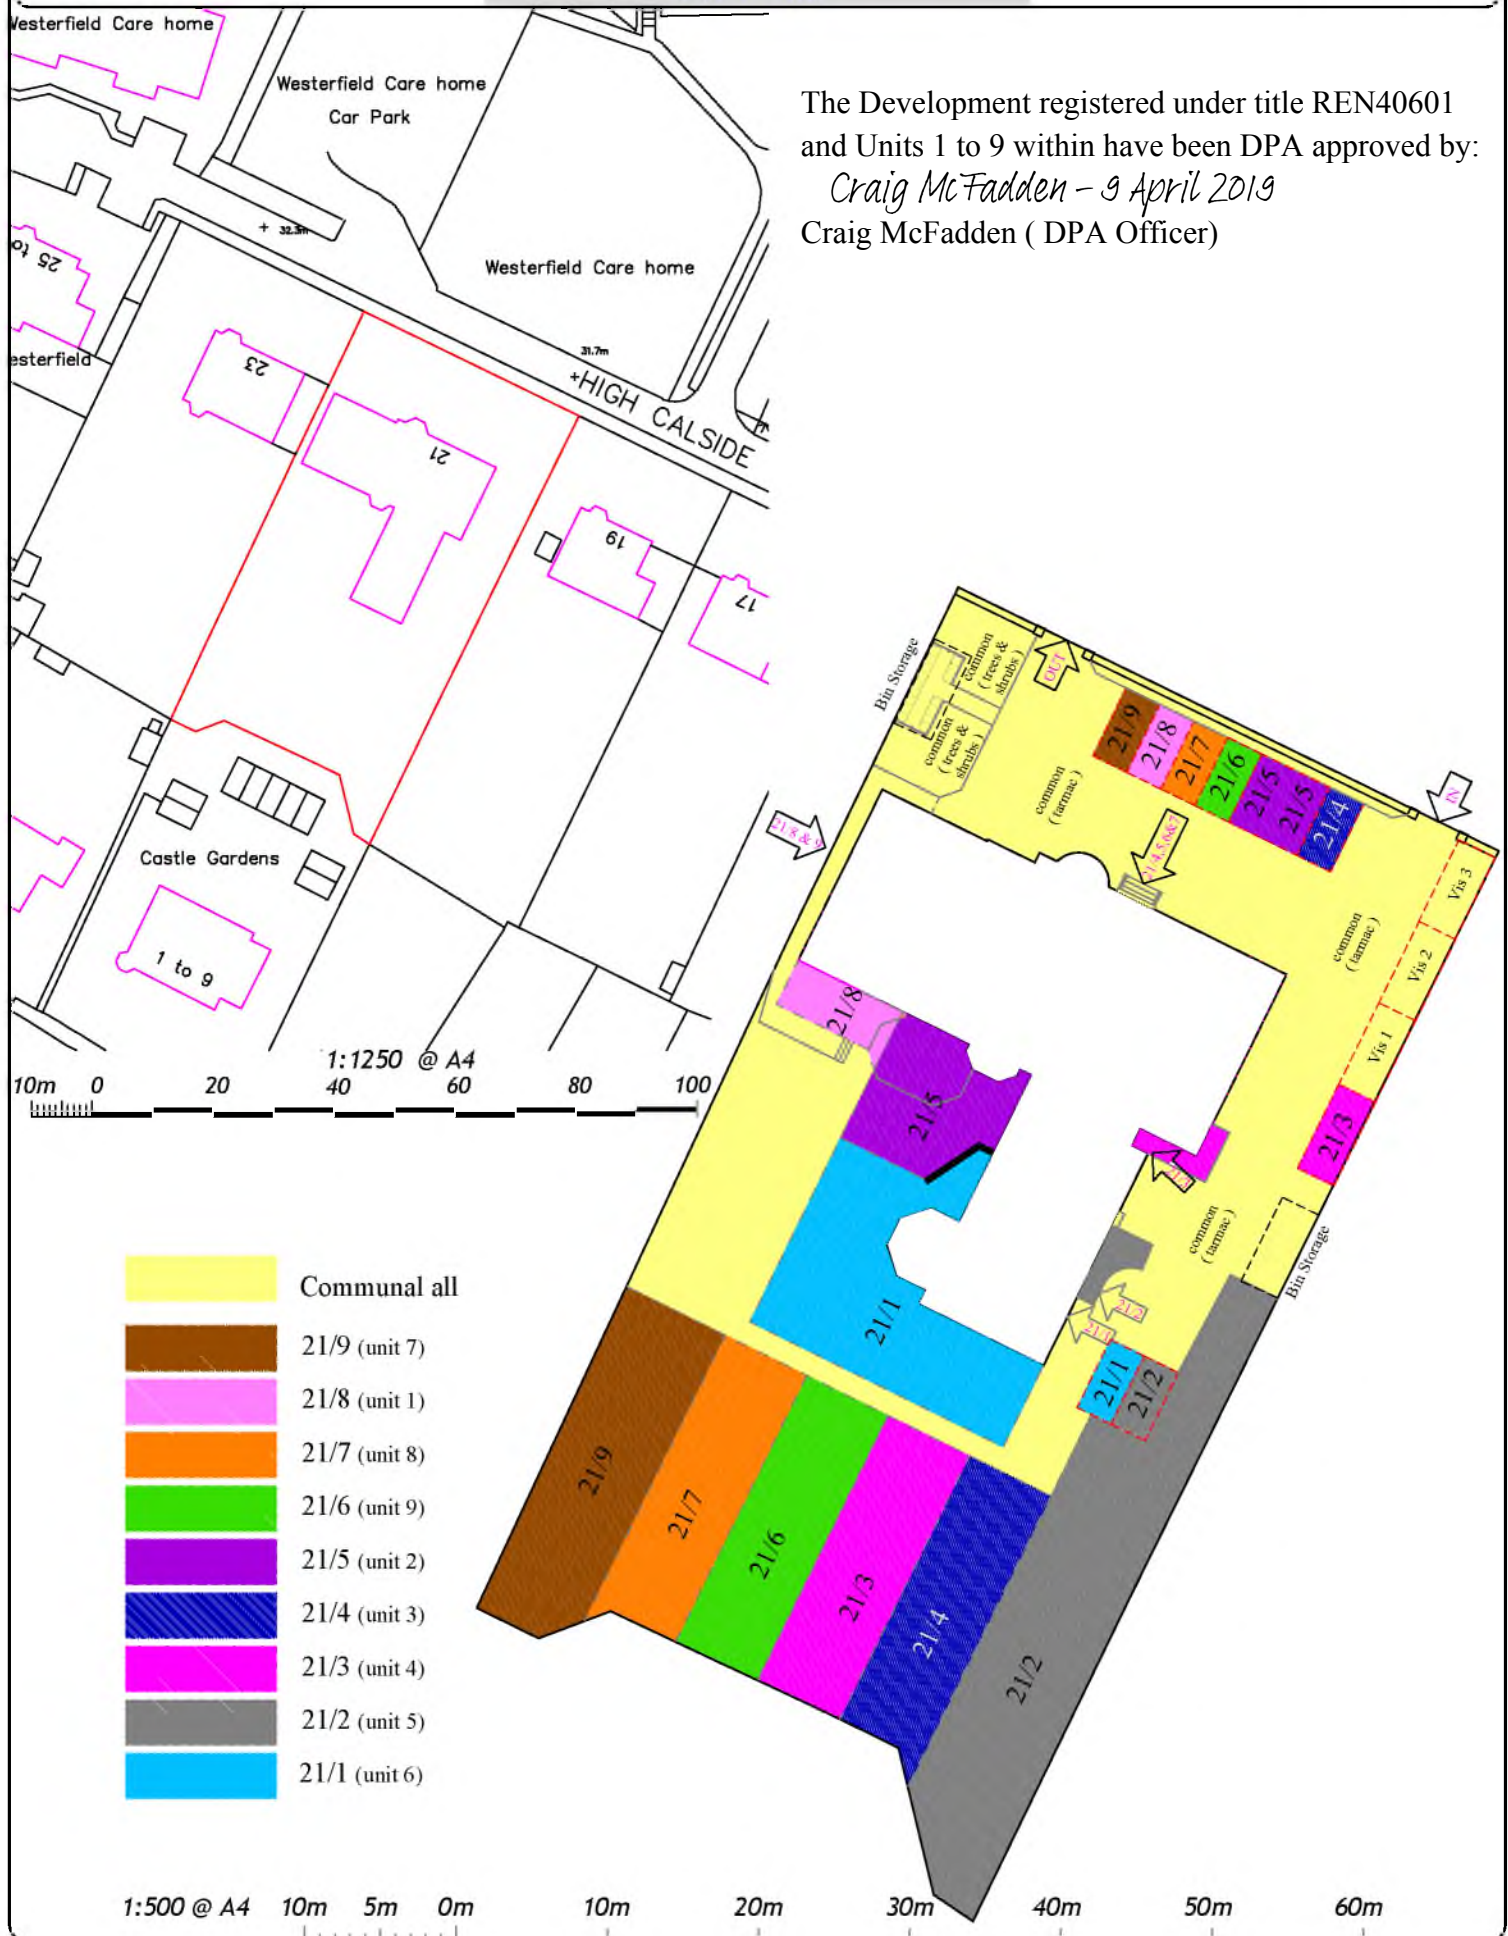


Project Ref 12.10.05

JIM LOUGH
Surveying & Architectural Services
2 Riverside Gardens, Balloch, G83 8QD
e-mail ; jim@jimlough.co.uk web ; jimlough.co.uk
tel ; 0777 1970 537




Development Plan 2

21 High Calside
Paisley
PA2 6BY

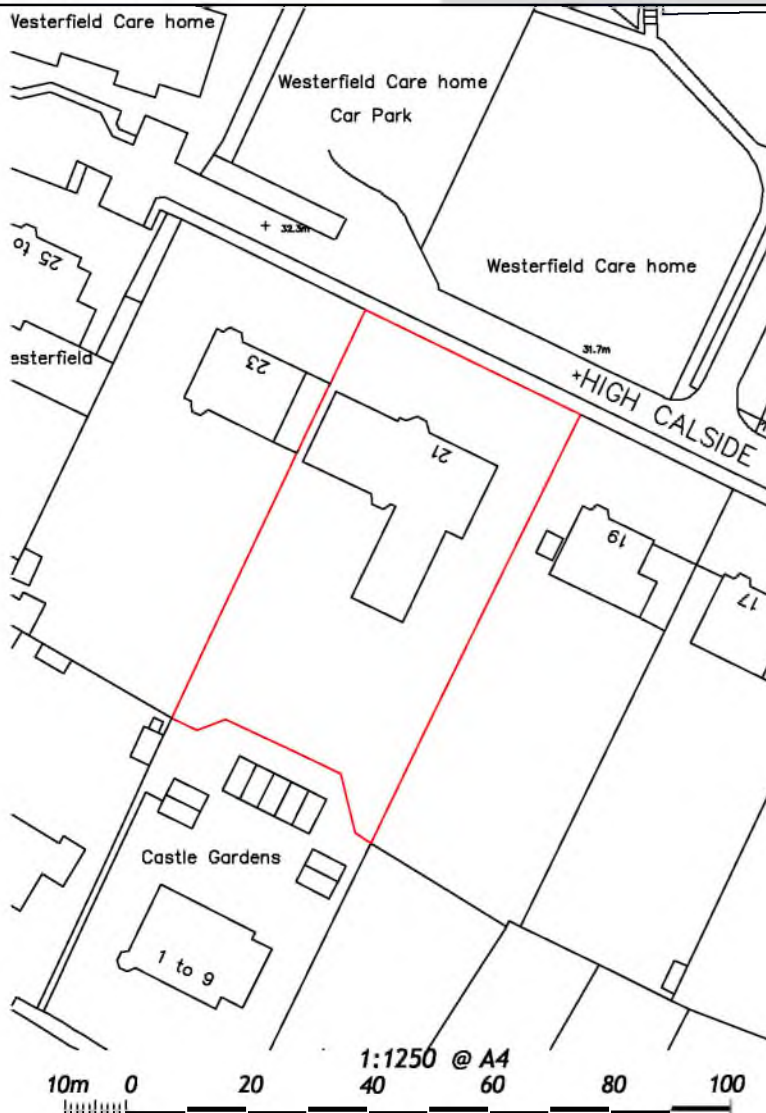

 Communal 21/8-9
 Communal 21/4-7

	21/9 (unit 7)
	21/8 (unit 1)
	21/7 (unit 8)
	21/6 (unit 9)
	21/5 (unit 2)
	21/4 (unit 3)
	21/3 (unit 4)
	21/2 (unit 5)
	21/1 (unit 6)

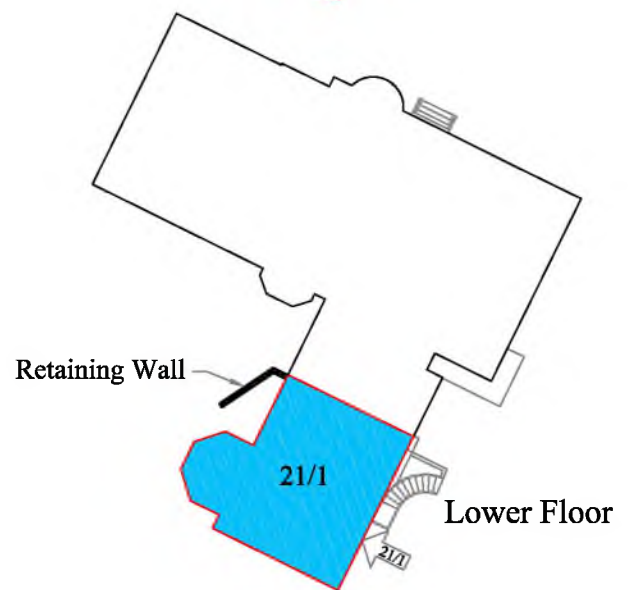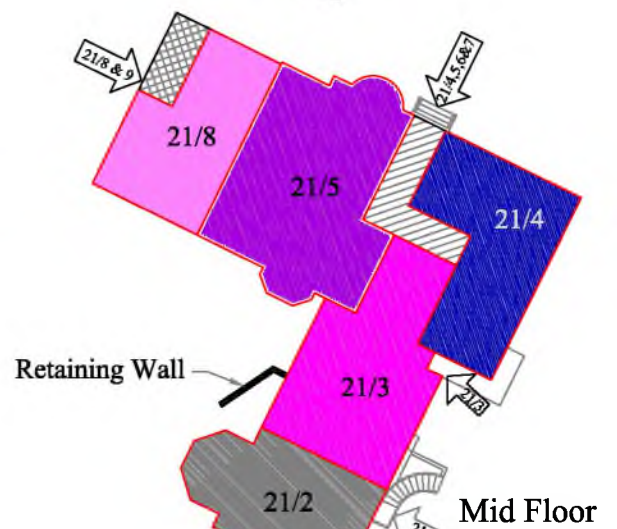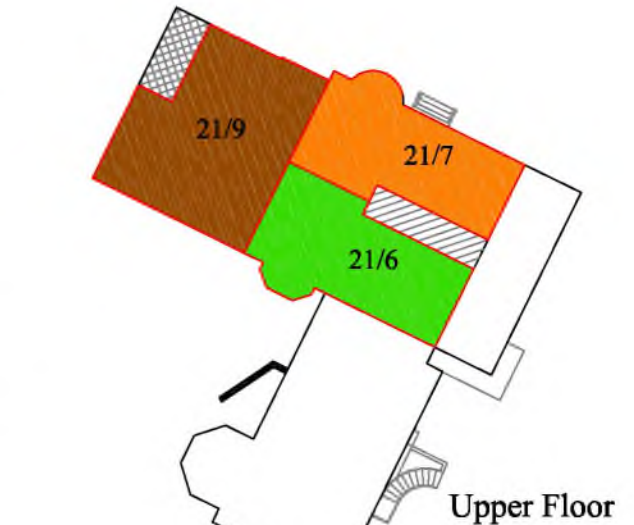

1:500 @ A4 10m 5m 0m 10m 20m 30m 40m 50m 60m