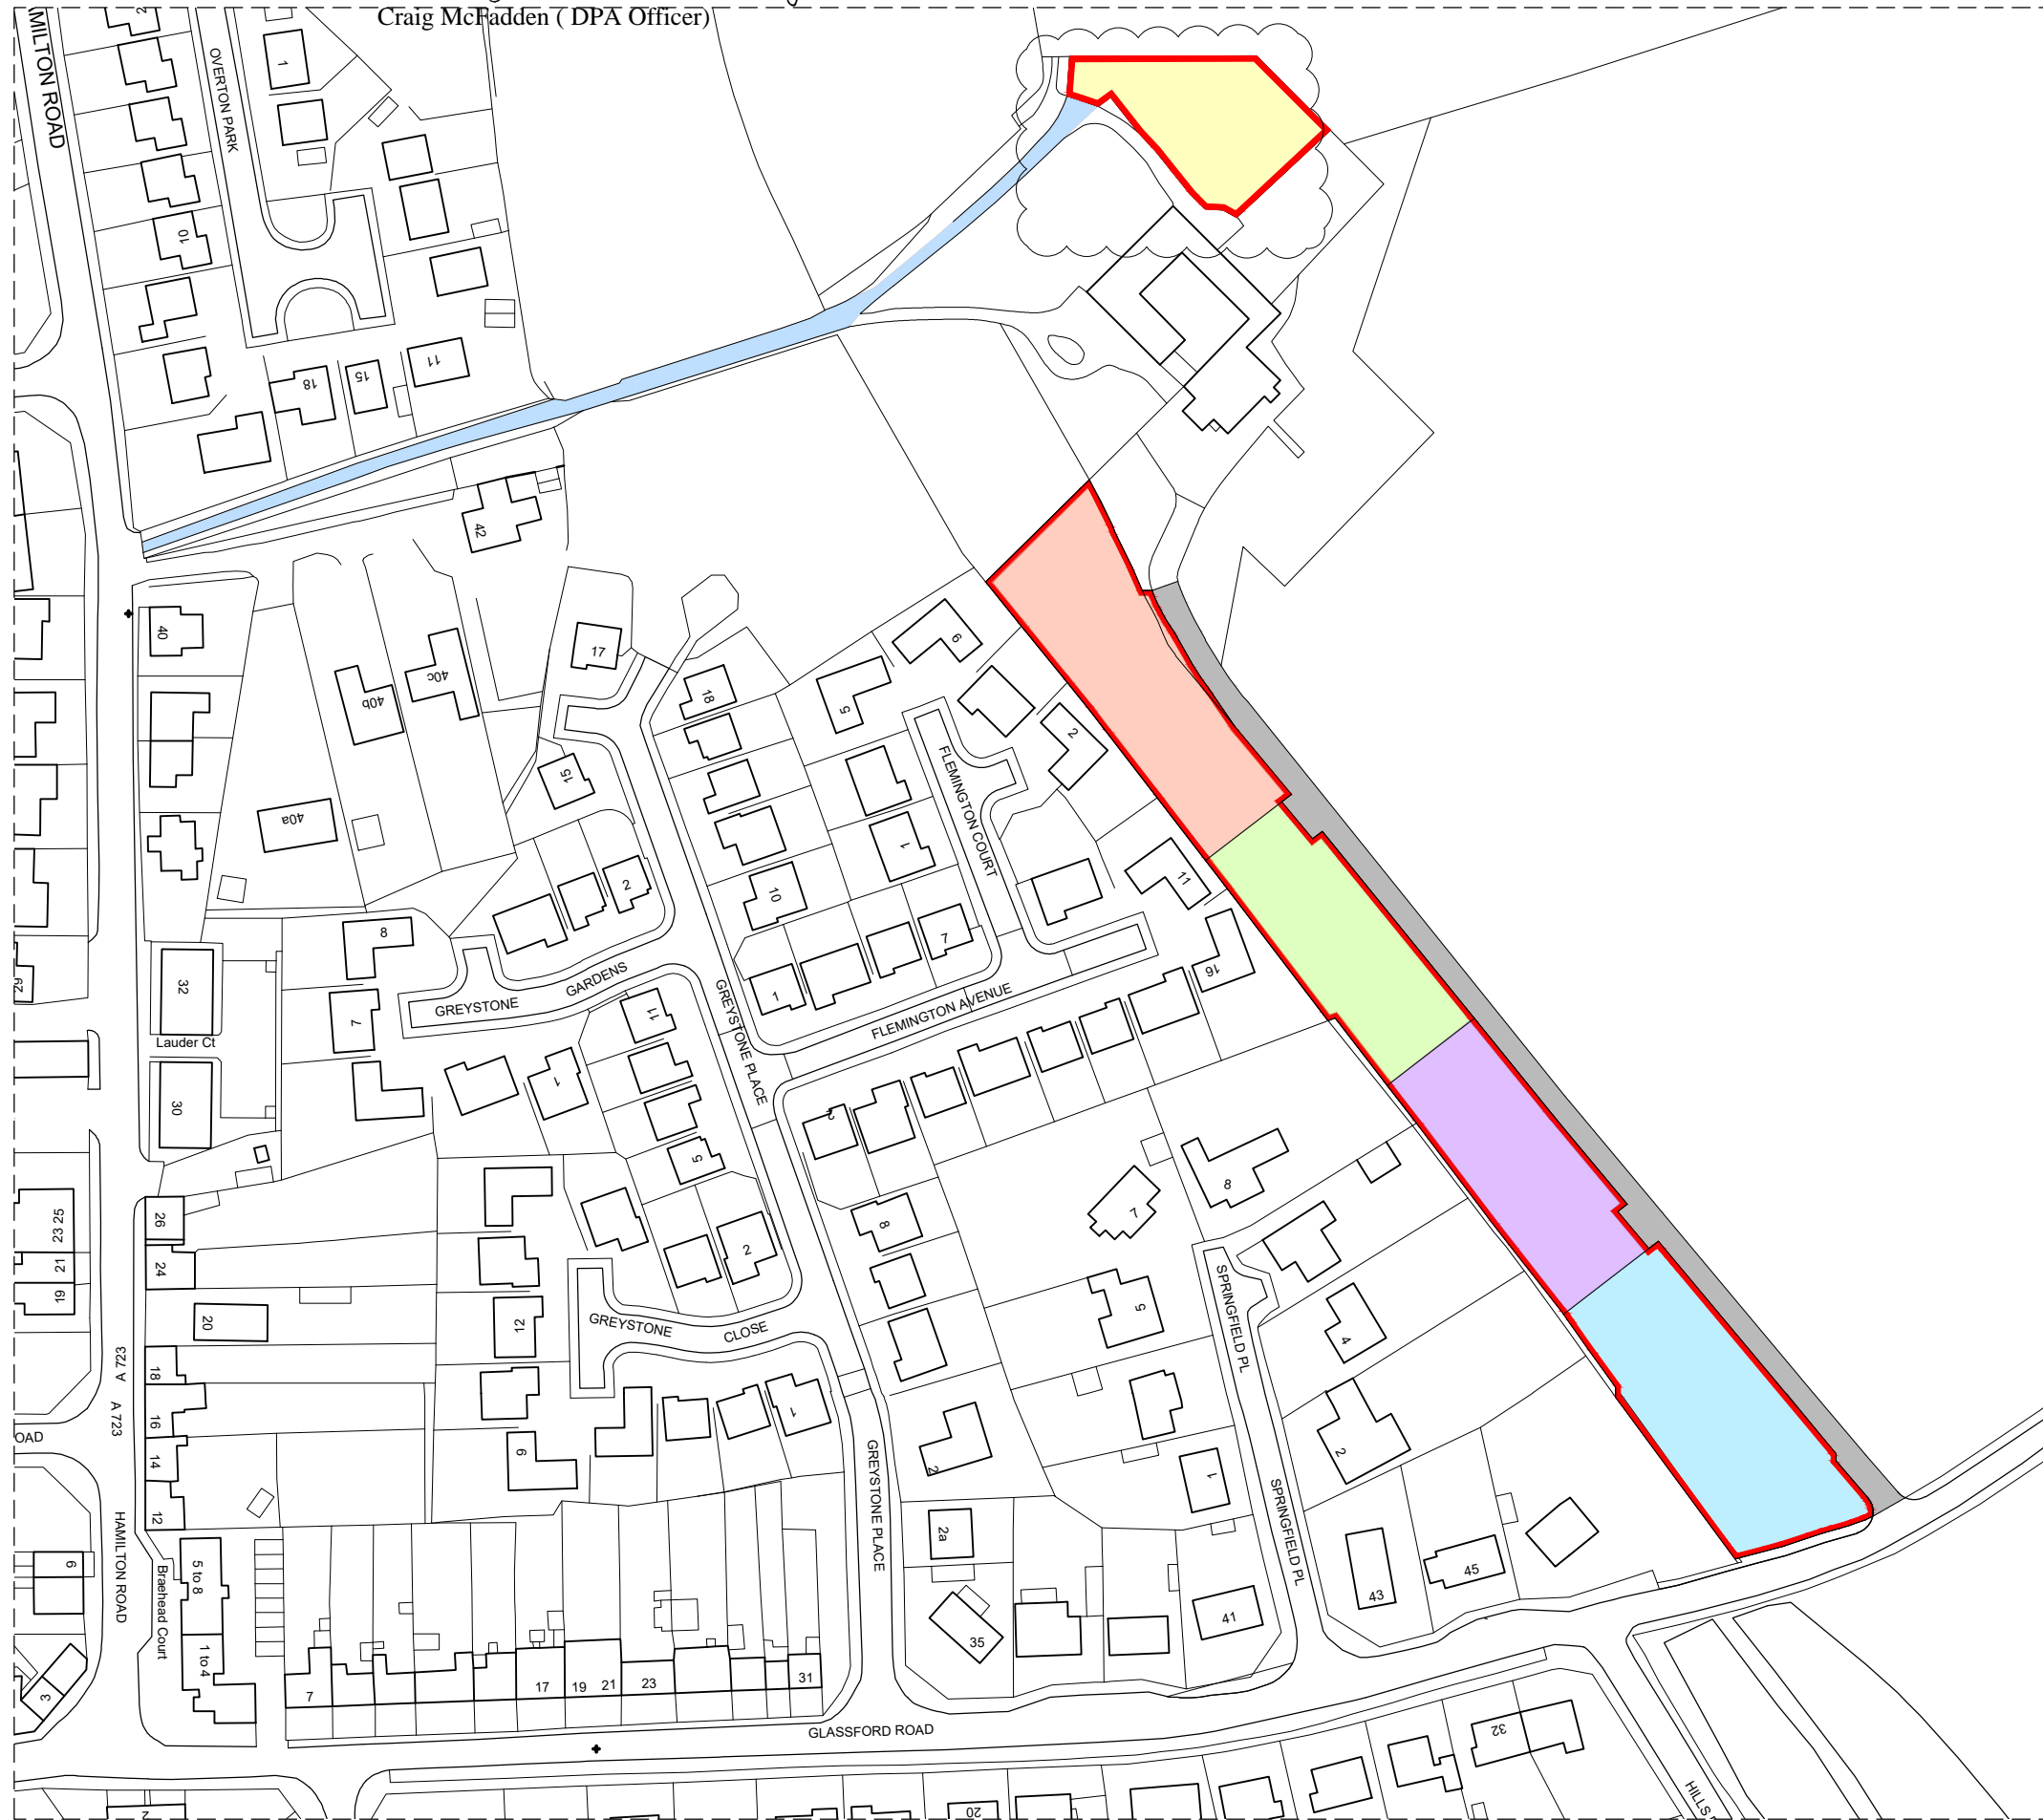


The Development registered under title LAN34236 and plots 1 to 4 within



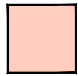
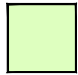
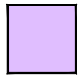
have been DPA approved by:

Craig McFadden - 30 July 2019

Craig McFadden (DPA Officer)



KEY

-  WALLED GARDEN PLOT
-  PLOT 1
-  PLOT 2
-  PLOT 3
-  PLOT 4

REVISION NOTES:
 Rev A: 19.01.24 MP Access road to Walled garden plot revised
 Rev B: 19.02.26 MP Walled Garden plot boundaries revised
 Rev C: 19.02.27 MP Walled Garden access road revised

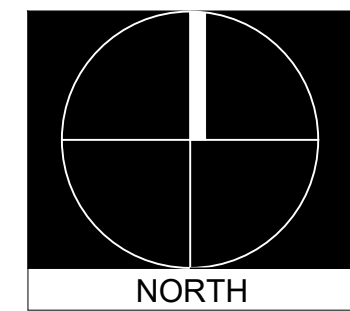
project no.
18025

client
MRS SANDRA RAEBURN

drawing title
TITLE PLANS

scale
1:1500 @ A3

date
FEBRUARY 2019



INFORMATION

RIACH

PARTNERSHIP LTD.
 ARCHITECTS
 200 Bath Street,
 Glasgow
 G2 4HG

t - 0141 353 1230
 f - 0141 332 6643
 mail @riach.co.uk
 www.riach.co.uk

TP(--)-001 C