

Ground Floor



Communal Grounds

Parking
Exclusive to individual apartment

Communal Residents Store

Communal Bin Store

Communal Cycle Store

Private Patio
Refer to individual plot plans

Basement Plant Room
At Basement Level

Lift

The development registered under title DMB95746 and plots 1 to 20 within have been DPA approved by:

D MacDonald - 11 Aug 2020

David MacDonald (DPA Officer)

Rev.

Description

By

Date

AllSaintsConstruction

All Saints Construction Ltd
Address: Unit 8 Earls Court
Earls Gate Business Park
Roseland Hall
Grangemouth, FK3 8ZE
Tel: 0191 211 4120
Web: www.allsaintsliving.com

A PLOT 1, 8 PARKING AND RESIDENTS STORE AMENDED JM 08/04/20

TITLE:
MASTER

PROJECT:
FORMER LENZIE PRIMARY SCHOOL
1-21 FERN COURT
FERN AVENUE
LENZIE, G66 4BG

Drawn by: JM

Checked by:


Date: AUG 2019

Scale: 1:500 @ A3

Drawing no:
LEN-LP-100-0

Rev:
A

Ground Floor

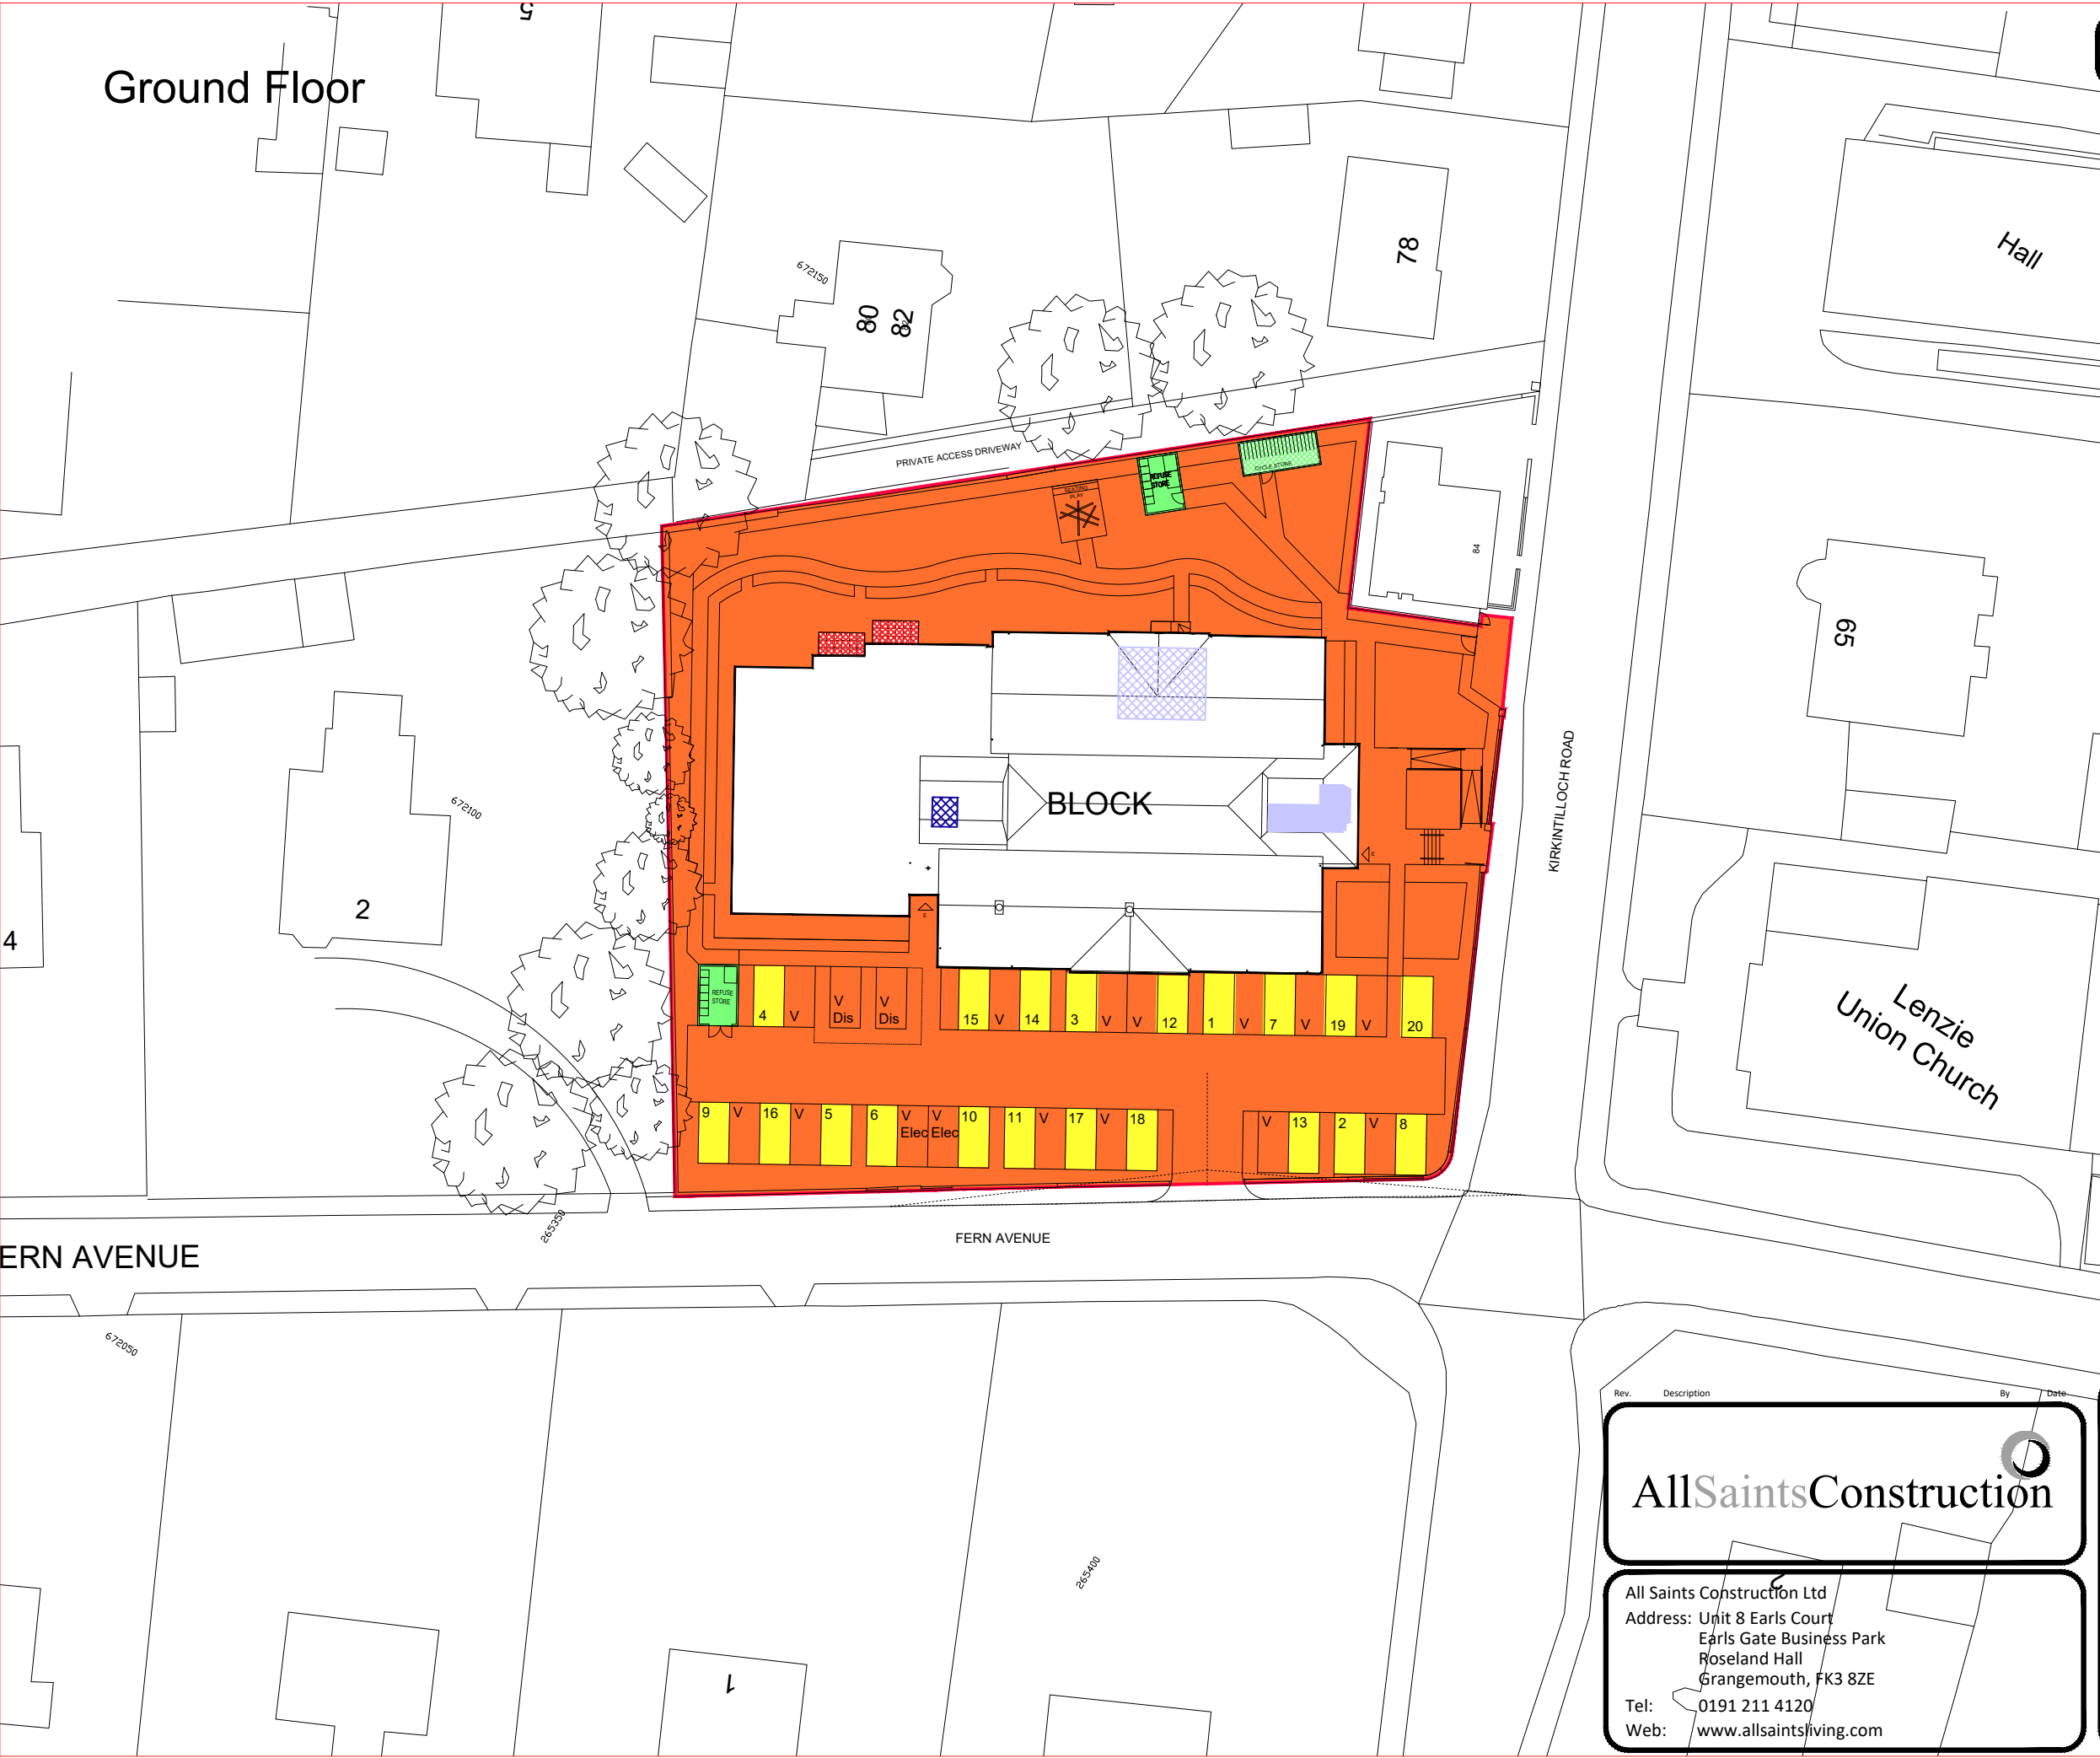

-  Communal Grounds
-  Parking
Exclusive to individual apartment
-  Communal Residents Store
-  Communal Bin Store
-  Communal Cycle Store
-  Basement Plant Room
At Basement Level
-  Lift
-  Private Patio (Plots 5 & 6)




A PRIVATE PATIOS NOTED JM 27/05/20

AllSaintsConstruction

All Saints Construction Ltd
Address: Unit 8 Earls Court
Earls Gate Business Park
Roseland Hall
Grangemouth, FK3 8ZE
Tel: 0191 211 4120
Web: www.allsaintsliving.com

TITLE: MASTER SHOWING GROUND FLOOR	
PROJECT: FORMER LENZIE PRIMARY SCHOOL 1-21 FERN COURT FERN AVENUE LENZIE, G66 4BG	
Drawn by: JM	Drawing no: LEN-LP-100-1
Checked by:	
Date: AUG 2019	Rev: A
Scale: 1:500 @ A3	

Ground Floor

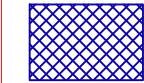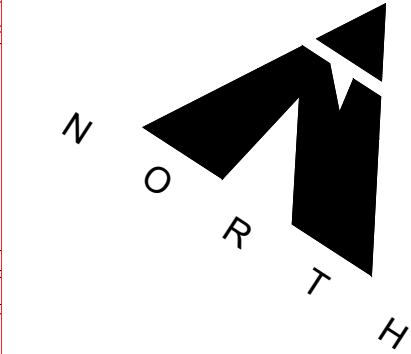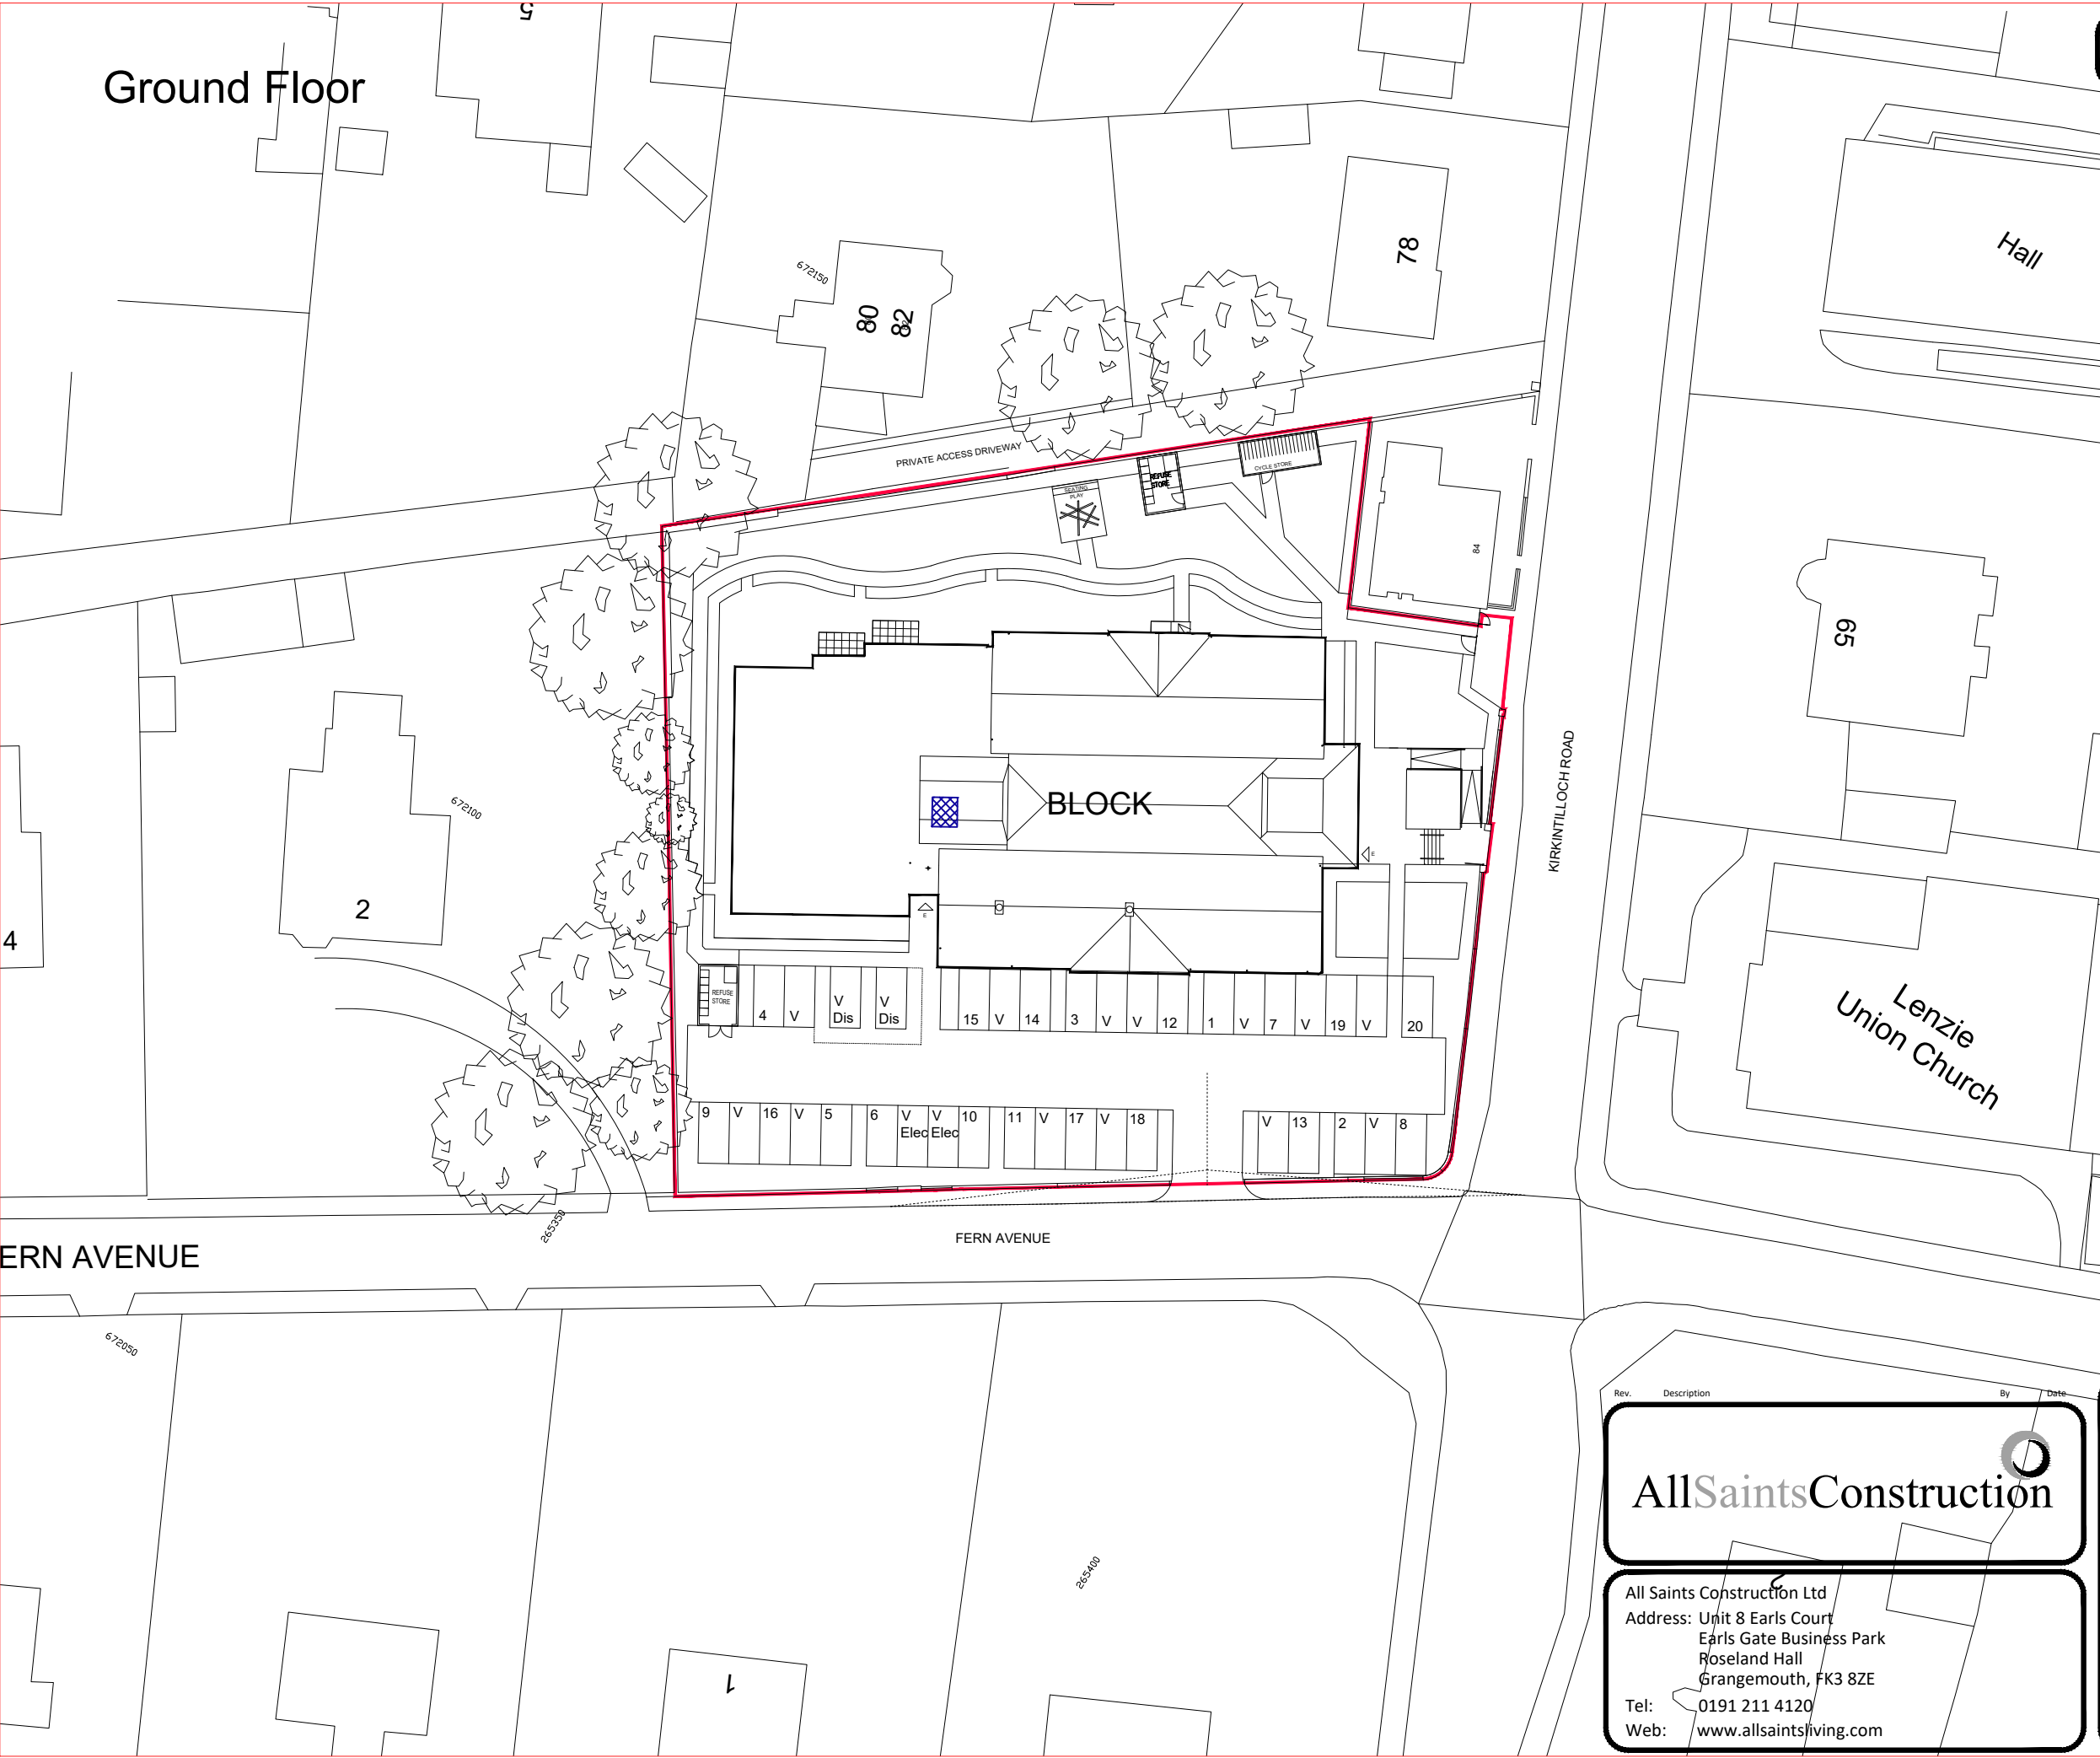

Lift

Rev.

Description

By

Date

AllSaintsConstruction

All Saints Construction Ltd

Address: Unit 8 Earls Court

Earls Gate Business Park

Roseland Hall



Grangemouth, FK3 8ZE

Tel: 0191 211 4120

Web: www.allsaintsliving.com

TITLE: MASTER SHOWING FIRST FLOOR	
PROJECT: FORMER LENZIE PRIMARY SCHOOL 1-21 FERN COURT FERN AVENUE LENZIE, G66 4BG	
Drawn by: JM	Drawing no: LEN-LP-100-2
Checked by:	
Date: AUG 2019	Rev:
Scale: 1:500 @ A3	

Ground Floor

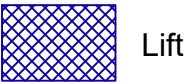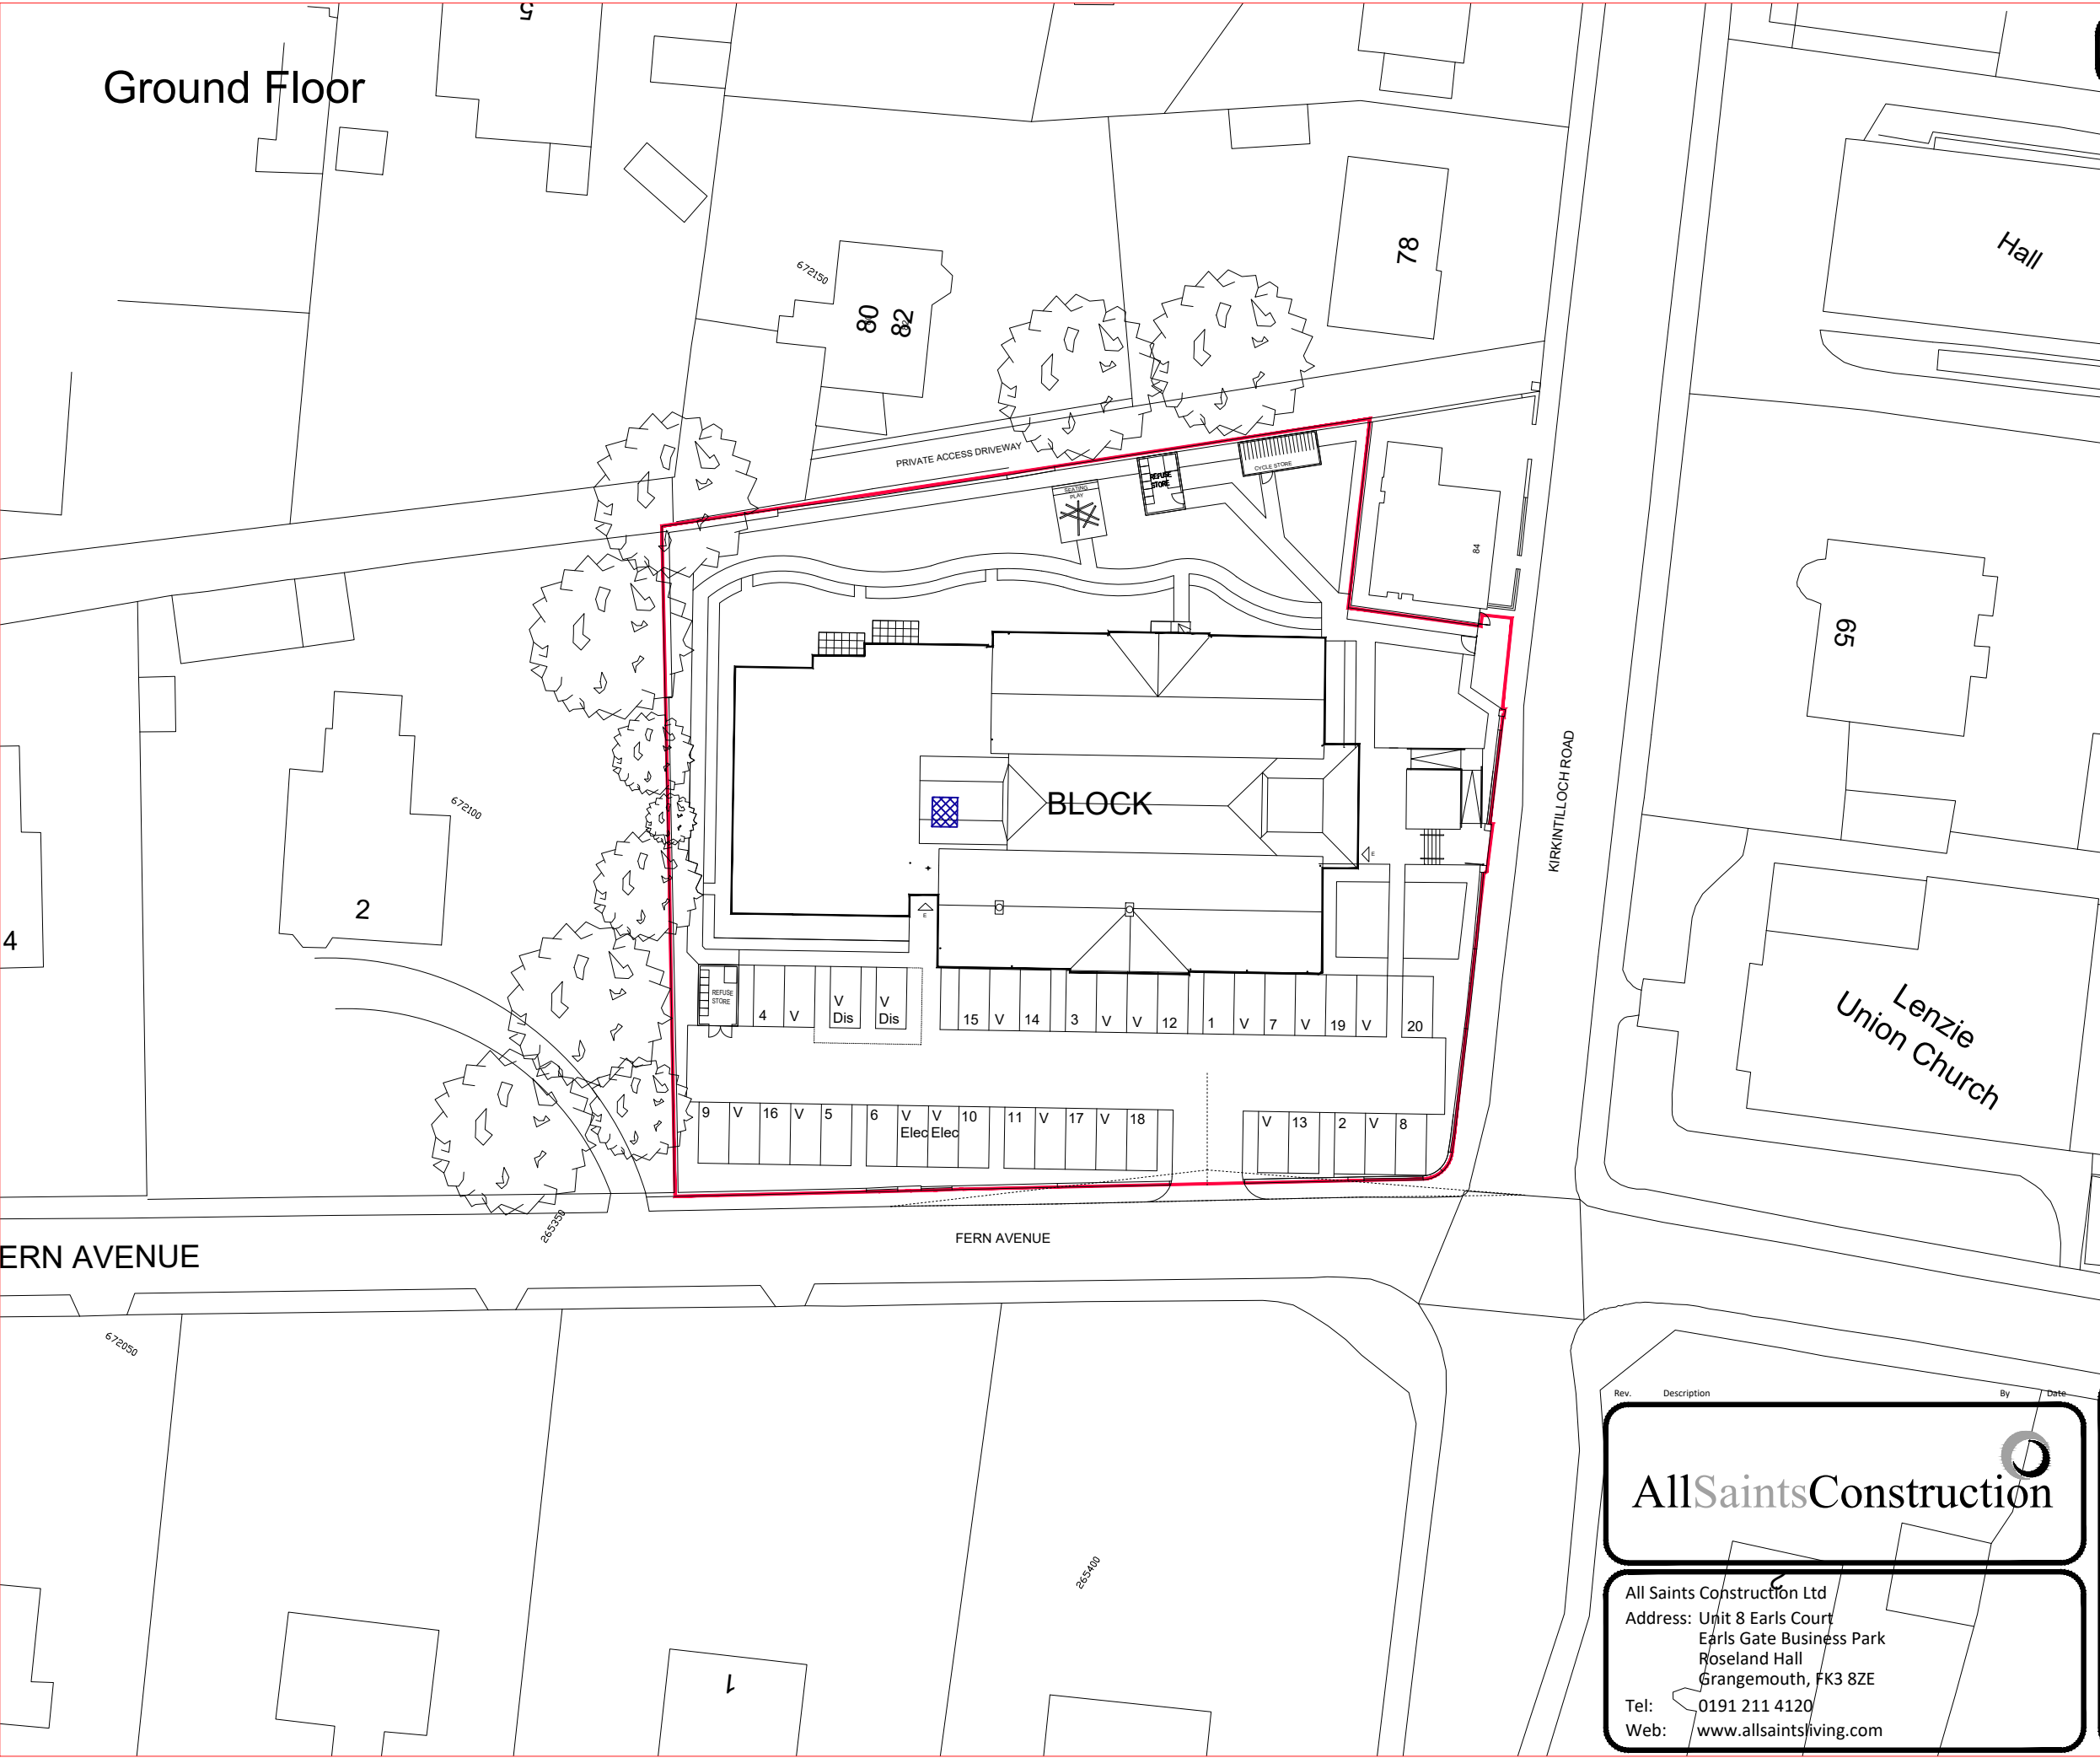

Lift

AllSaintsConstruction


All Saints Construction Ltd
Address: Unit 8 Earls Court
Earls Gate Business Park
Roseland Hall
Grangemouth, FK3 8ZE
Tel: 0191 211 4120
Web: www.allsaintsliving.com

TITLE:
MASTER
SHOWING SECOND FLOOR


PROJECT:
FORMER LENZIE PRIMARY SCHOOL
1-21 FERN COURT
FERN AVENUE
LENZIE, G66 4BG

Drawn by: JM	Drawing no:
Checked by:	LEN-LP-100-3
Date: AUG 2019	Rev:
Scale: 1:500 @ A3	

Ground Floor

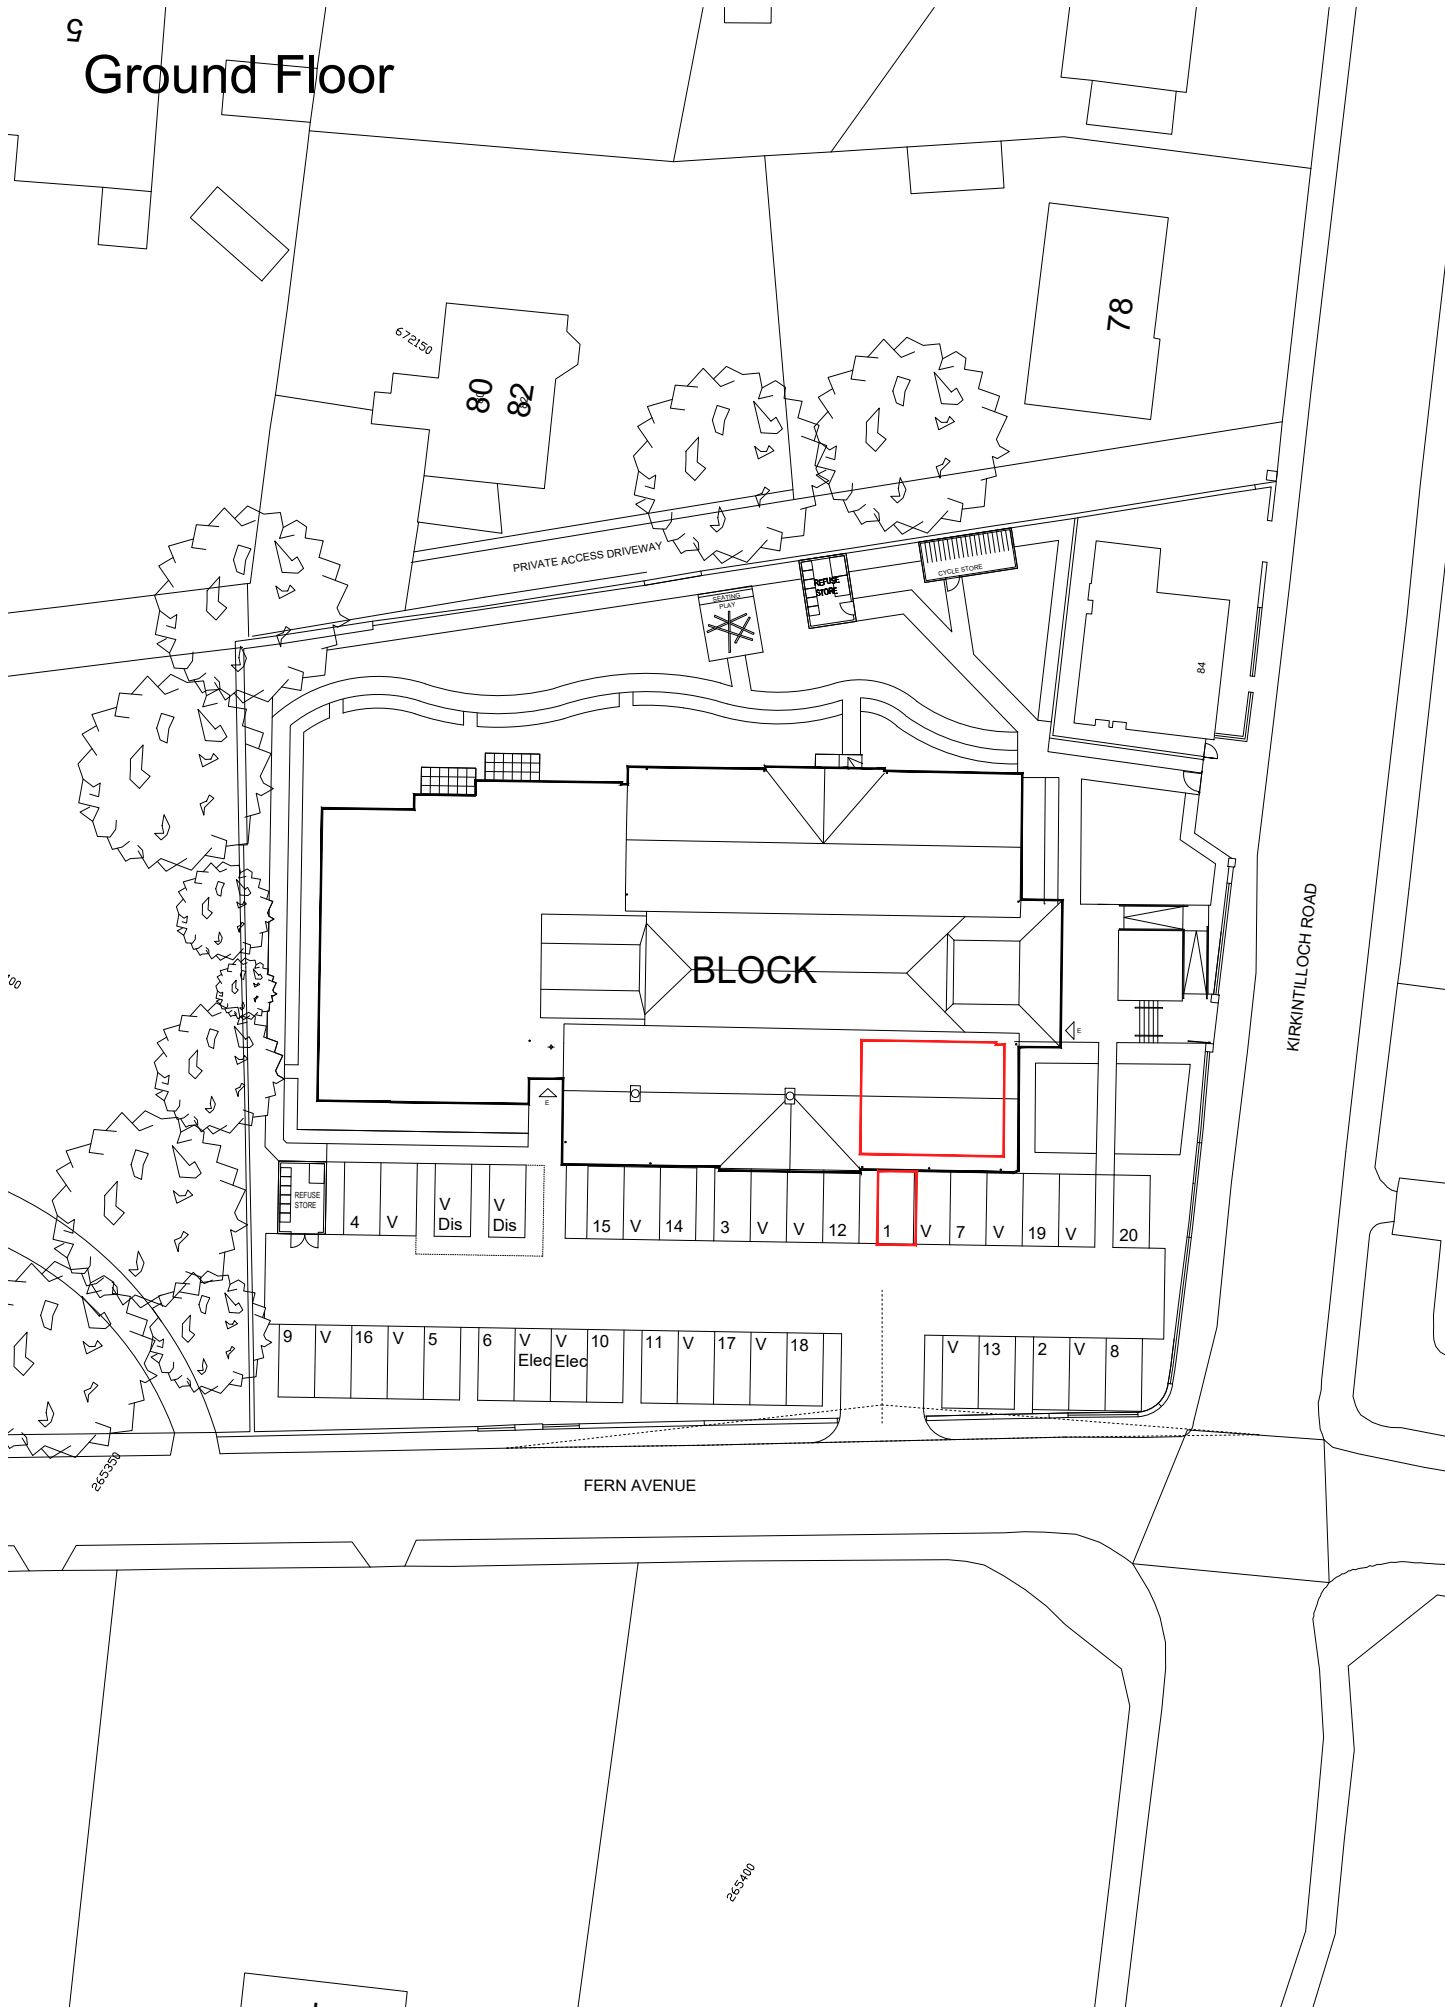

Ground Floor Mezanine

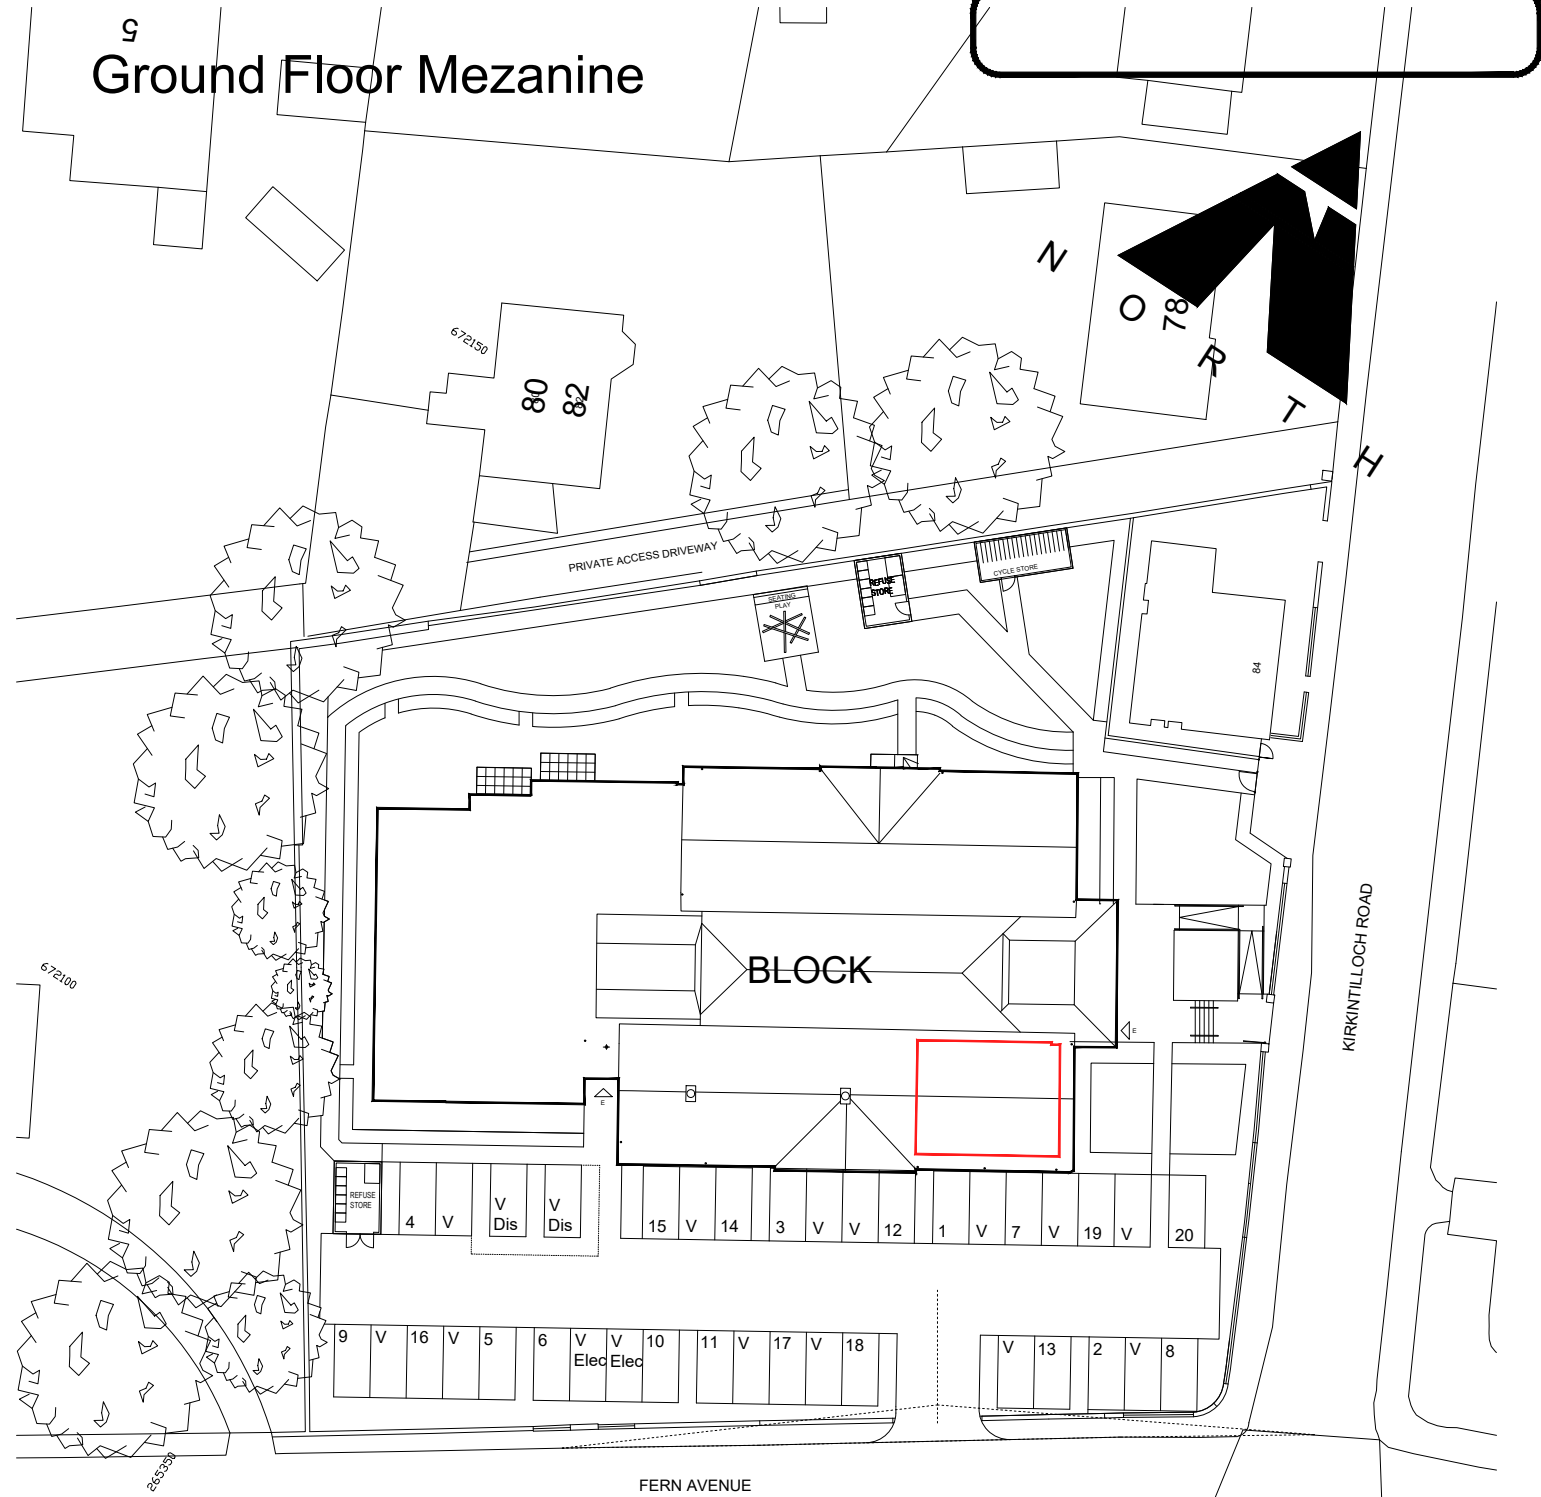

Rev. Description By Date

AllSaintsConstruction


All Saints Construction Ltd
Address: Unit 8 Earls Court
Earls Gate Business Park
Roseland Hall
Grangemouth, FK3 8ZE
Tel: 0191 211 4120
Web: www.allsaintsliving.com

TITLE:
PLOT 1 - 1 FERN COURT
SHOWING GROUND FLOOR AND
GROUND FLOOR MEZANINE


PROJECT:
FORMER LENZIE PRIMARY SCHOOL
1 FERN COURT
FERN AVENUE
LENZIE, G66 4BG

Drawn by: JM Drawing no:
Checked by: LEN-LP/PL1-1
Date: AUG 2019
Scale: 1:500 @ A3 Rev:

Ground Floor

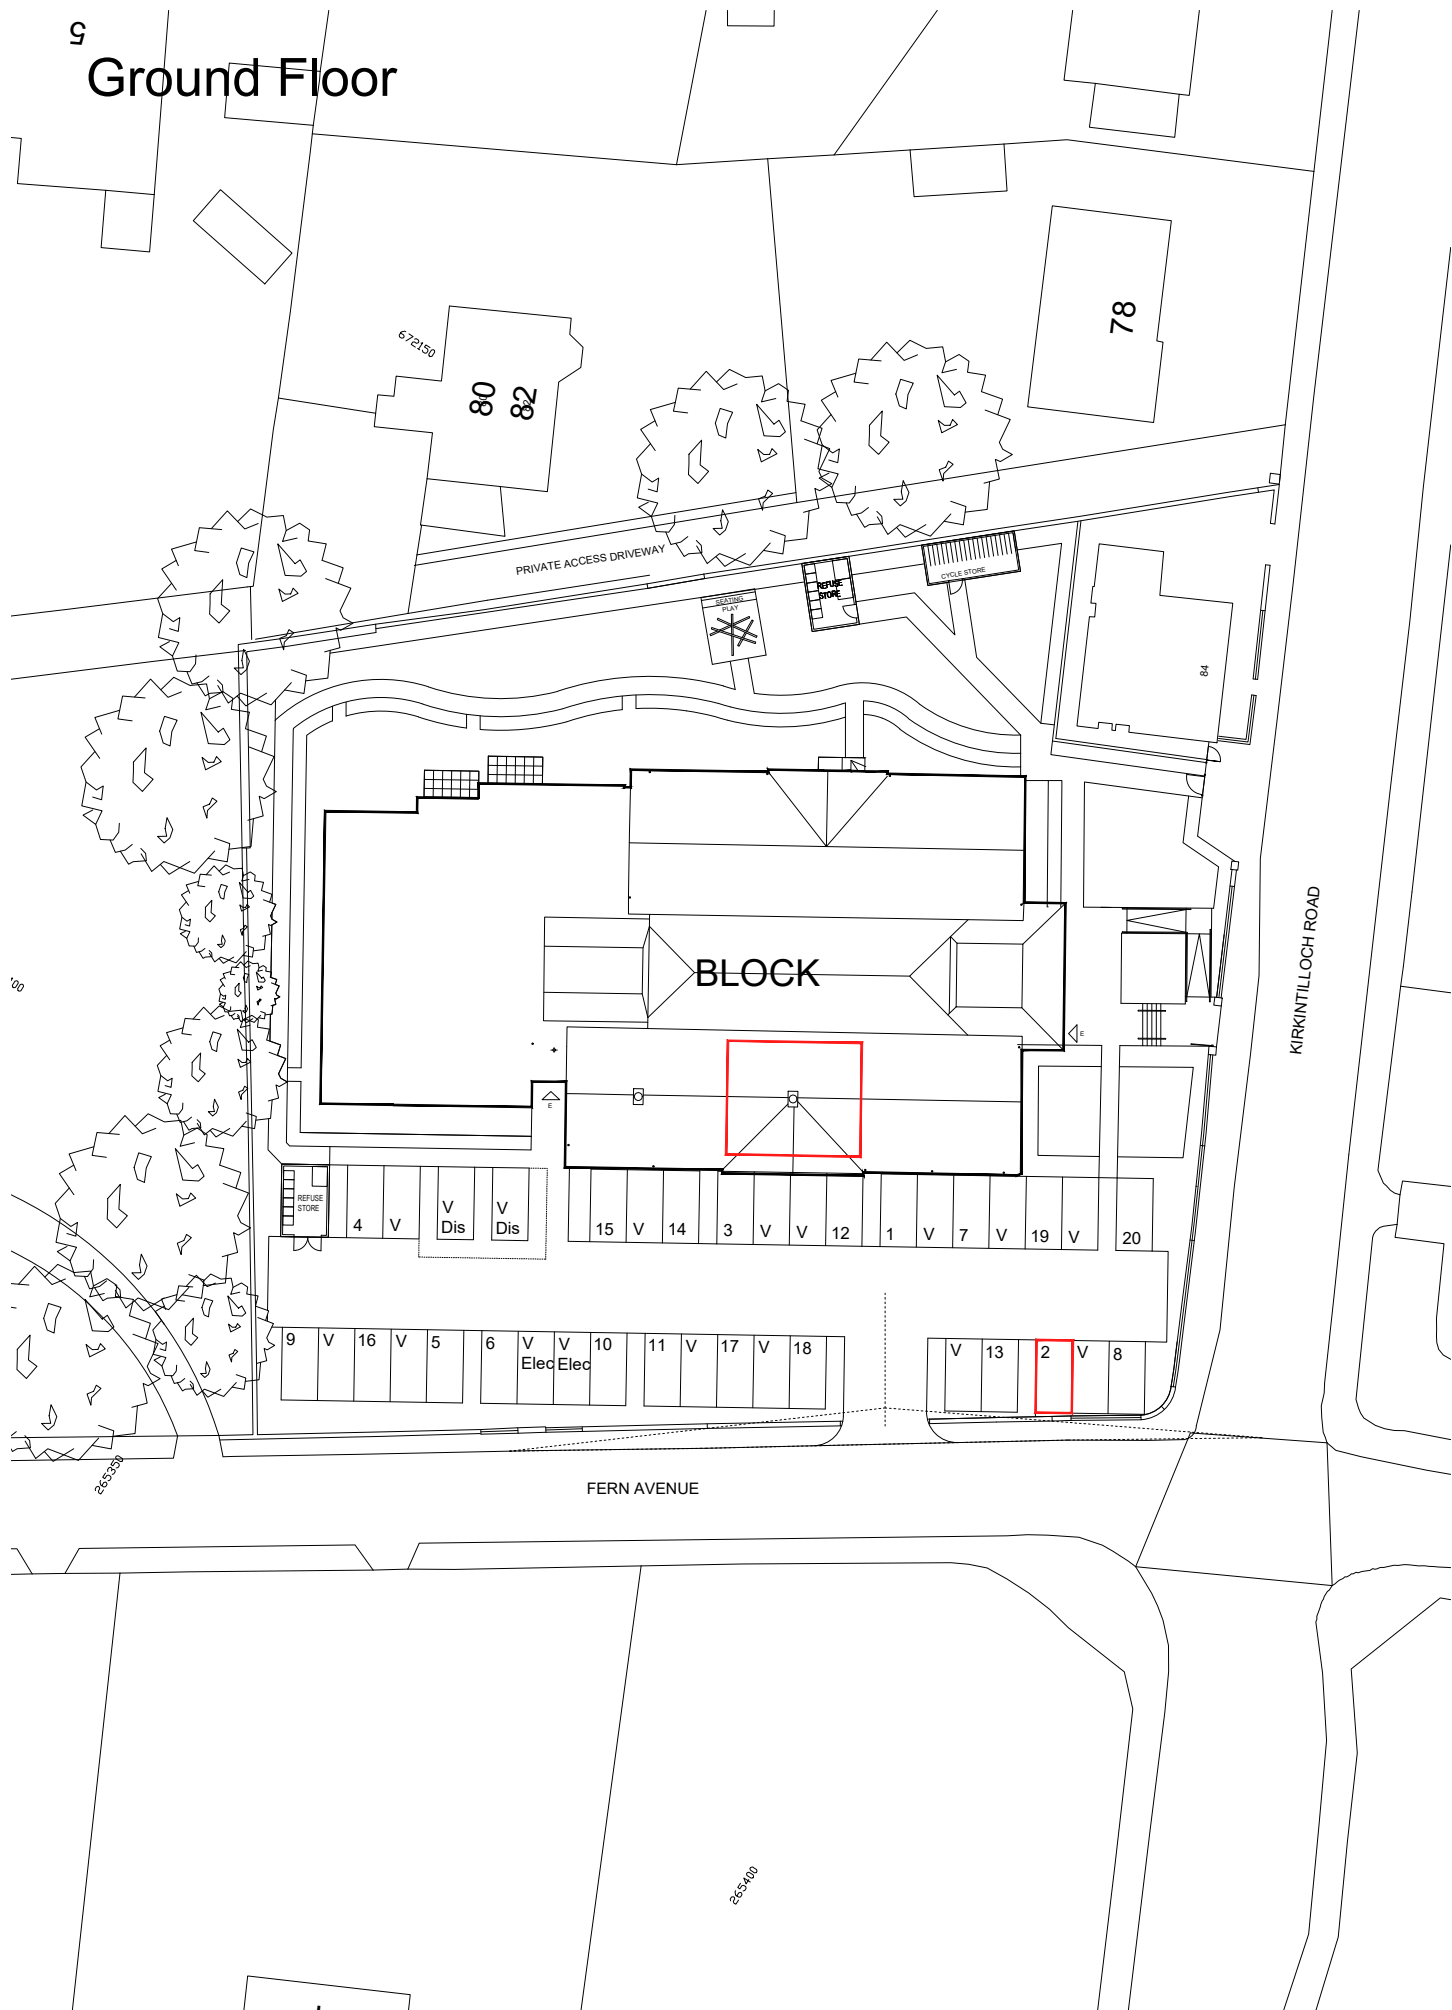

Ground Floor Mezanine

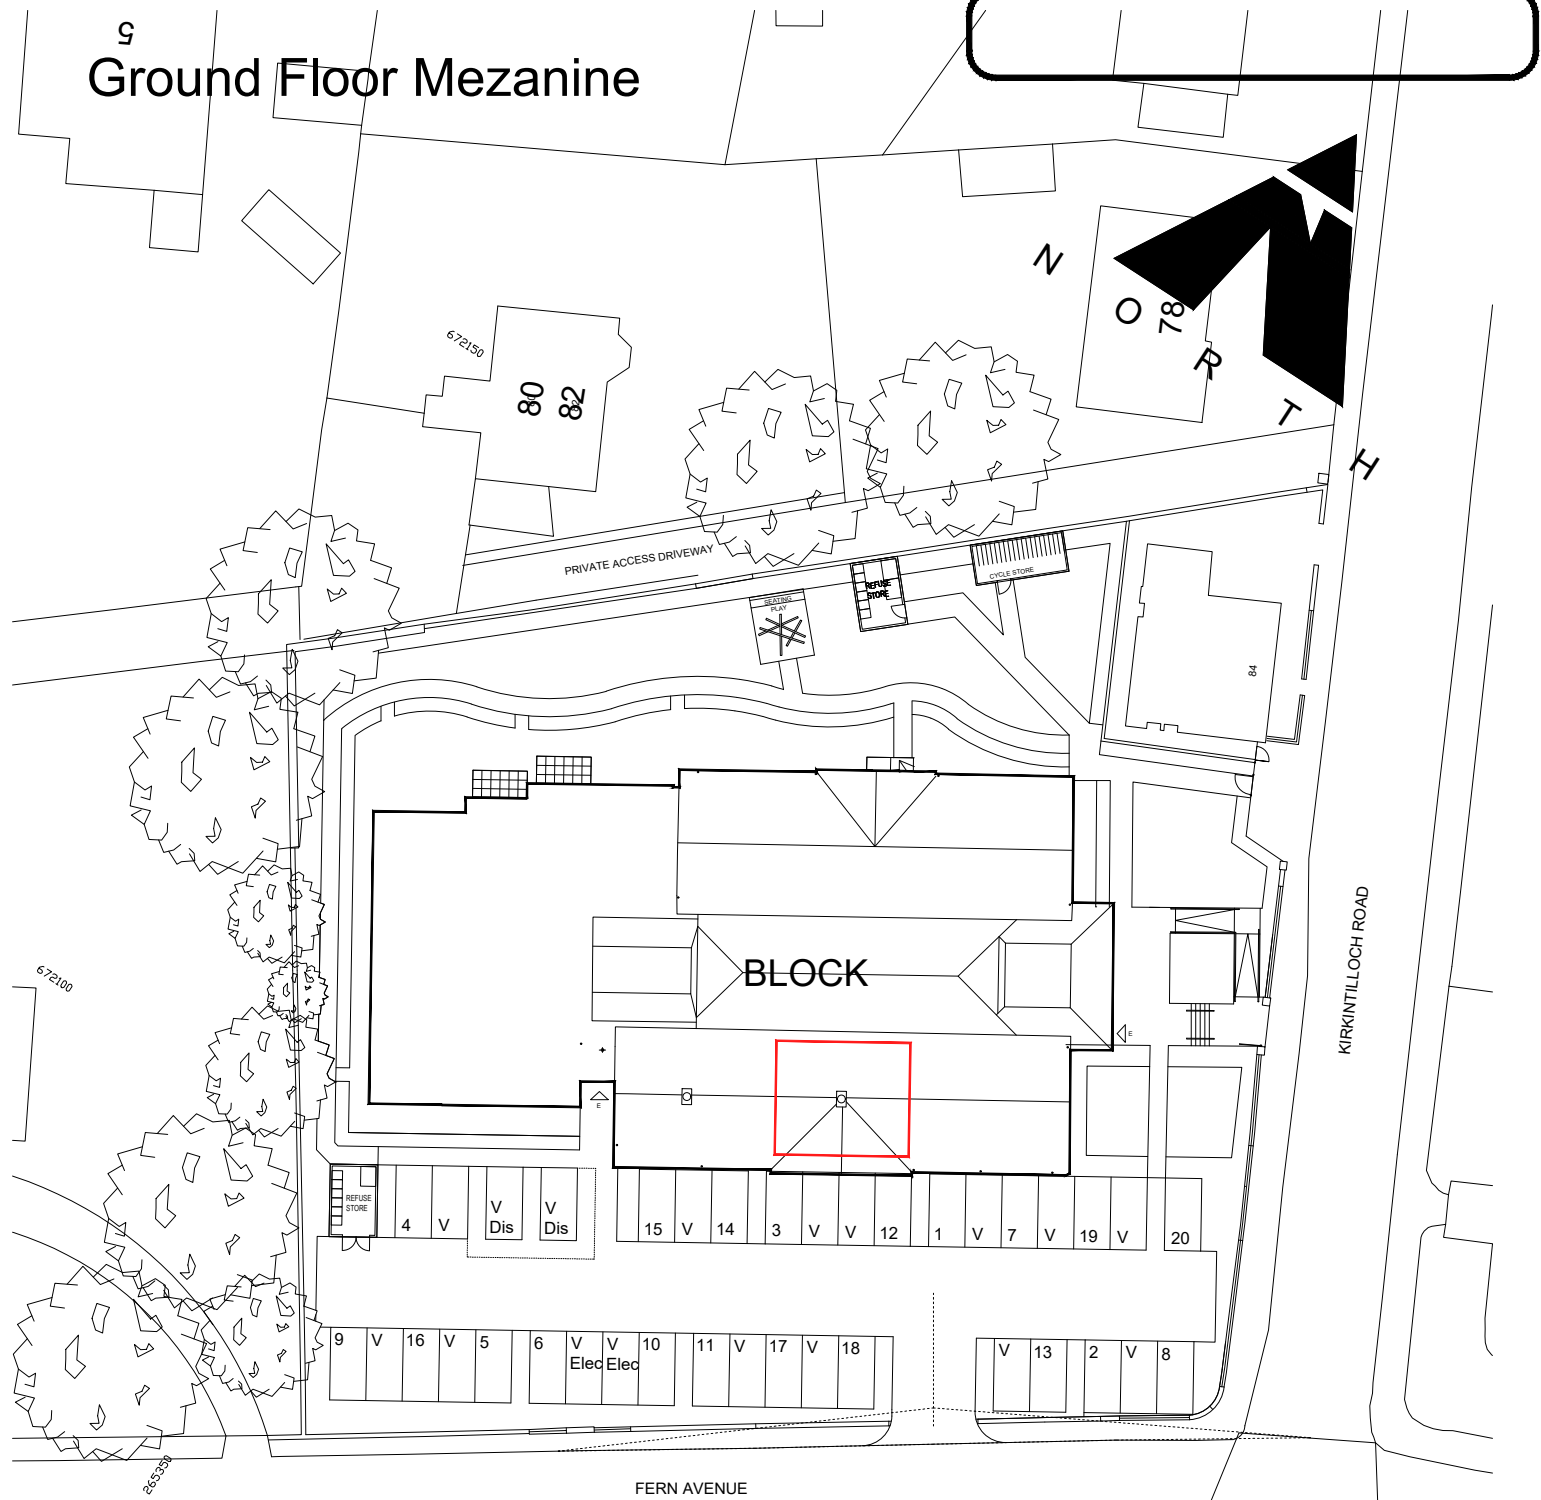

Rev. Description By Date

AllSaintsConstruction


All Saints Construction Ltd
Address: Unit 8 Earls Court
Earls Gate Business Park
Roseland Hall
Grangemouth, FK3 8ZE
Tel: 0191 211 4120
Web: www.allsaintsliving.com

TITLE:
PLOT 2 - 2 FERN COURT
SHOWING GROUND FLOOR AND
GROUND FLOOR MEZANINE


PROJECT:
FORMER LENZIE PRIMARY SCHOOL
2 FERN COURT
FERN AVENUE
LENZIE, G66 4BG

Drawn by: JM Drawing no:
Checked by: LEN-LP/PL2-1
Date: AUG 2019
Scale: 1:500 @ A3 Rev:

Ground Floor

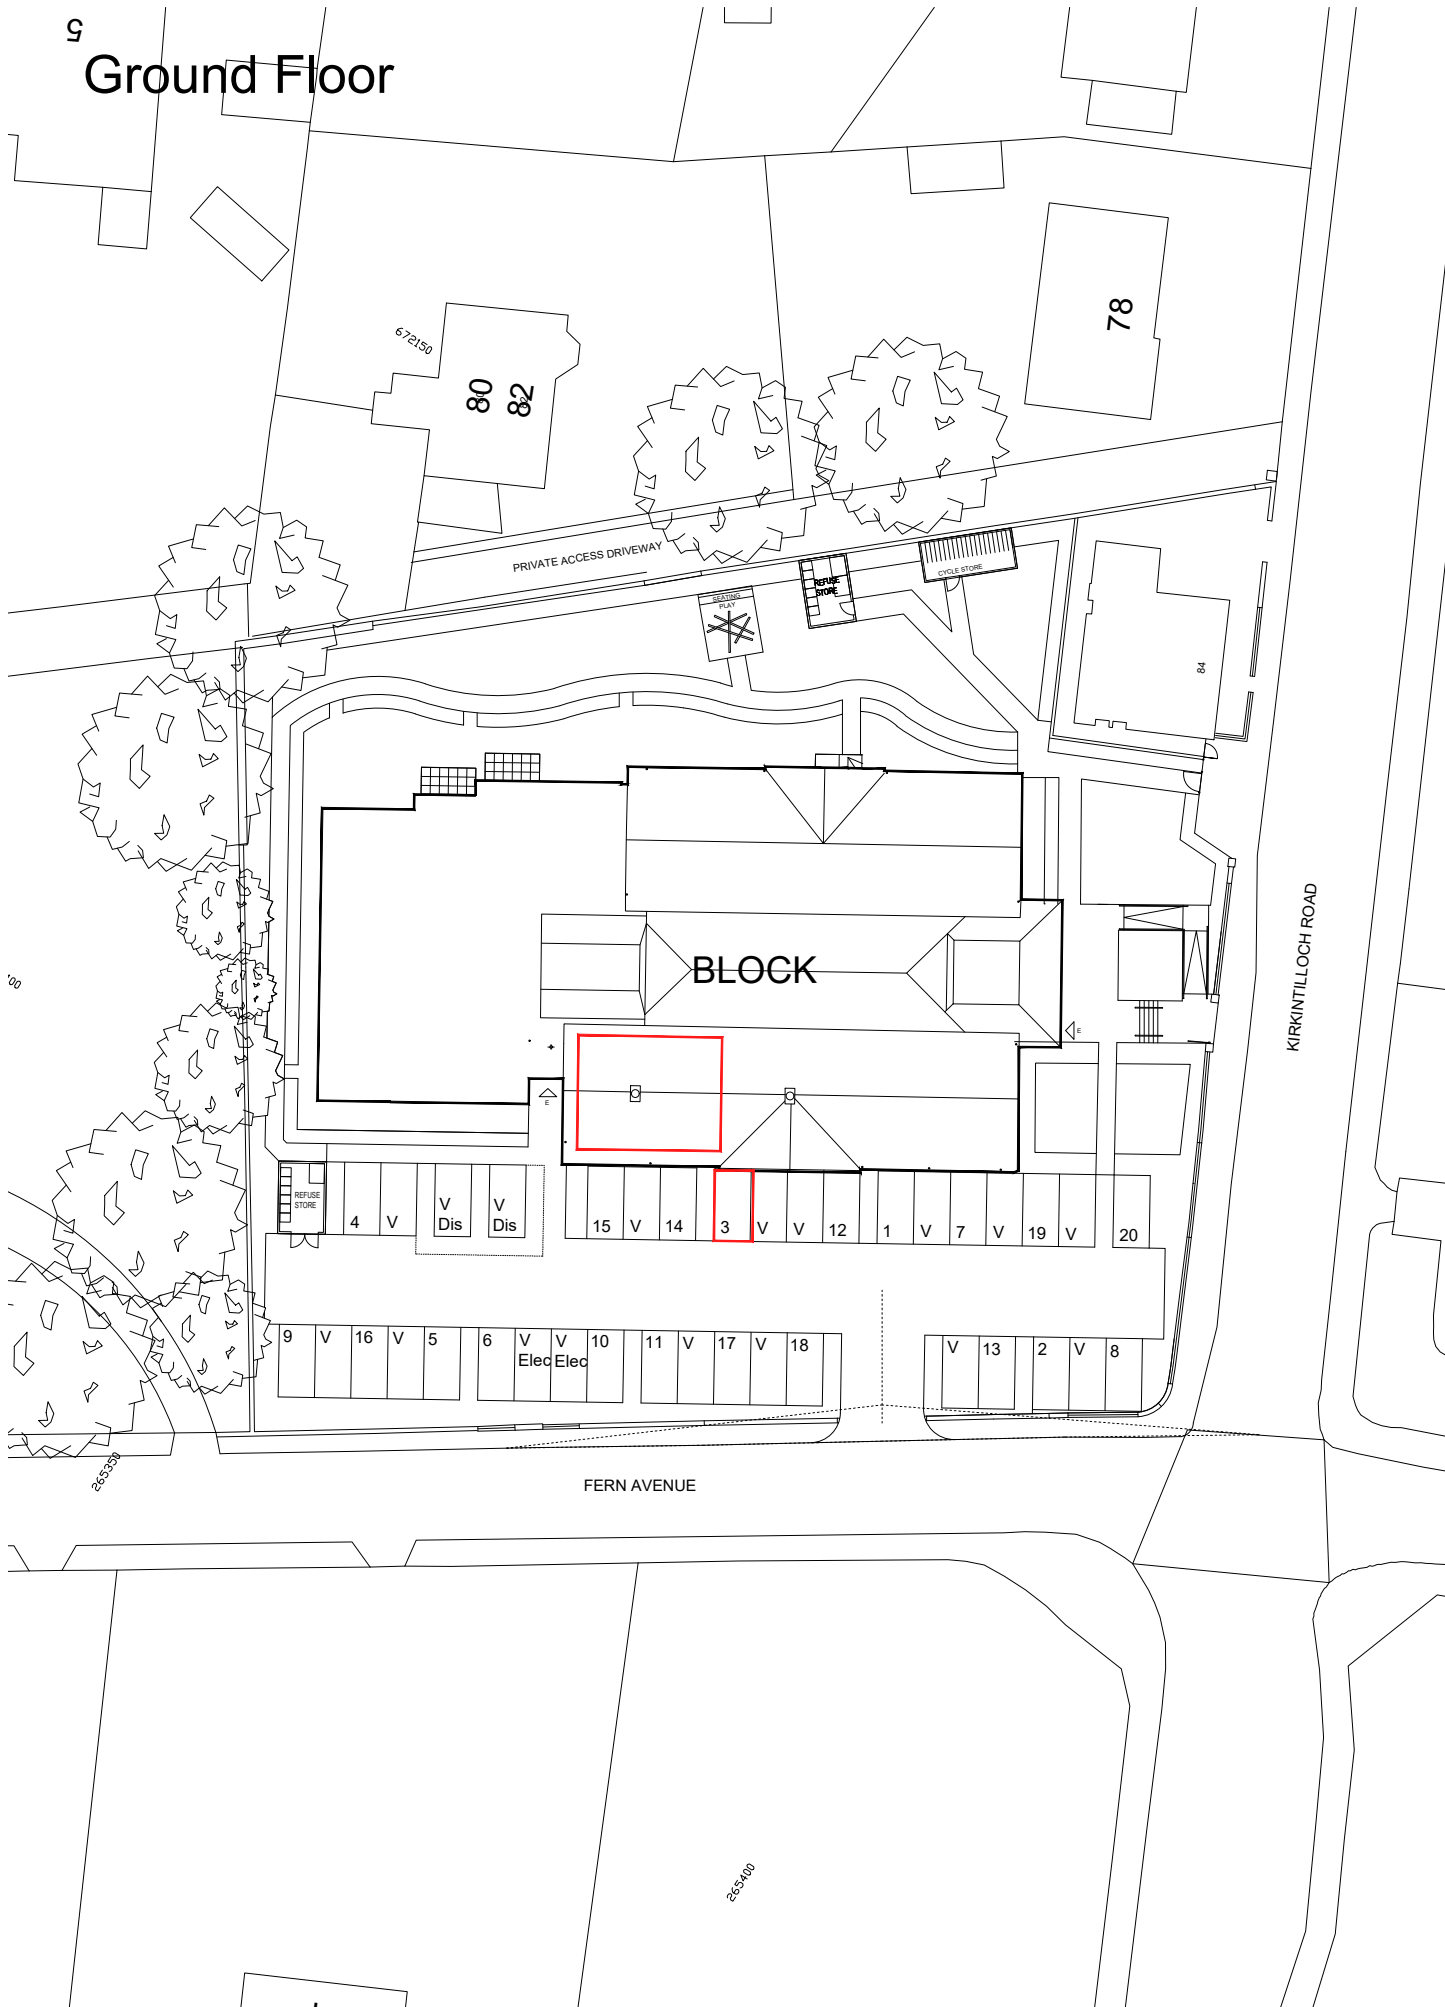

Ground Floor Mezanine

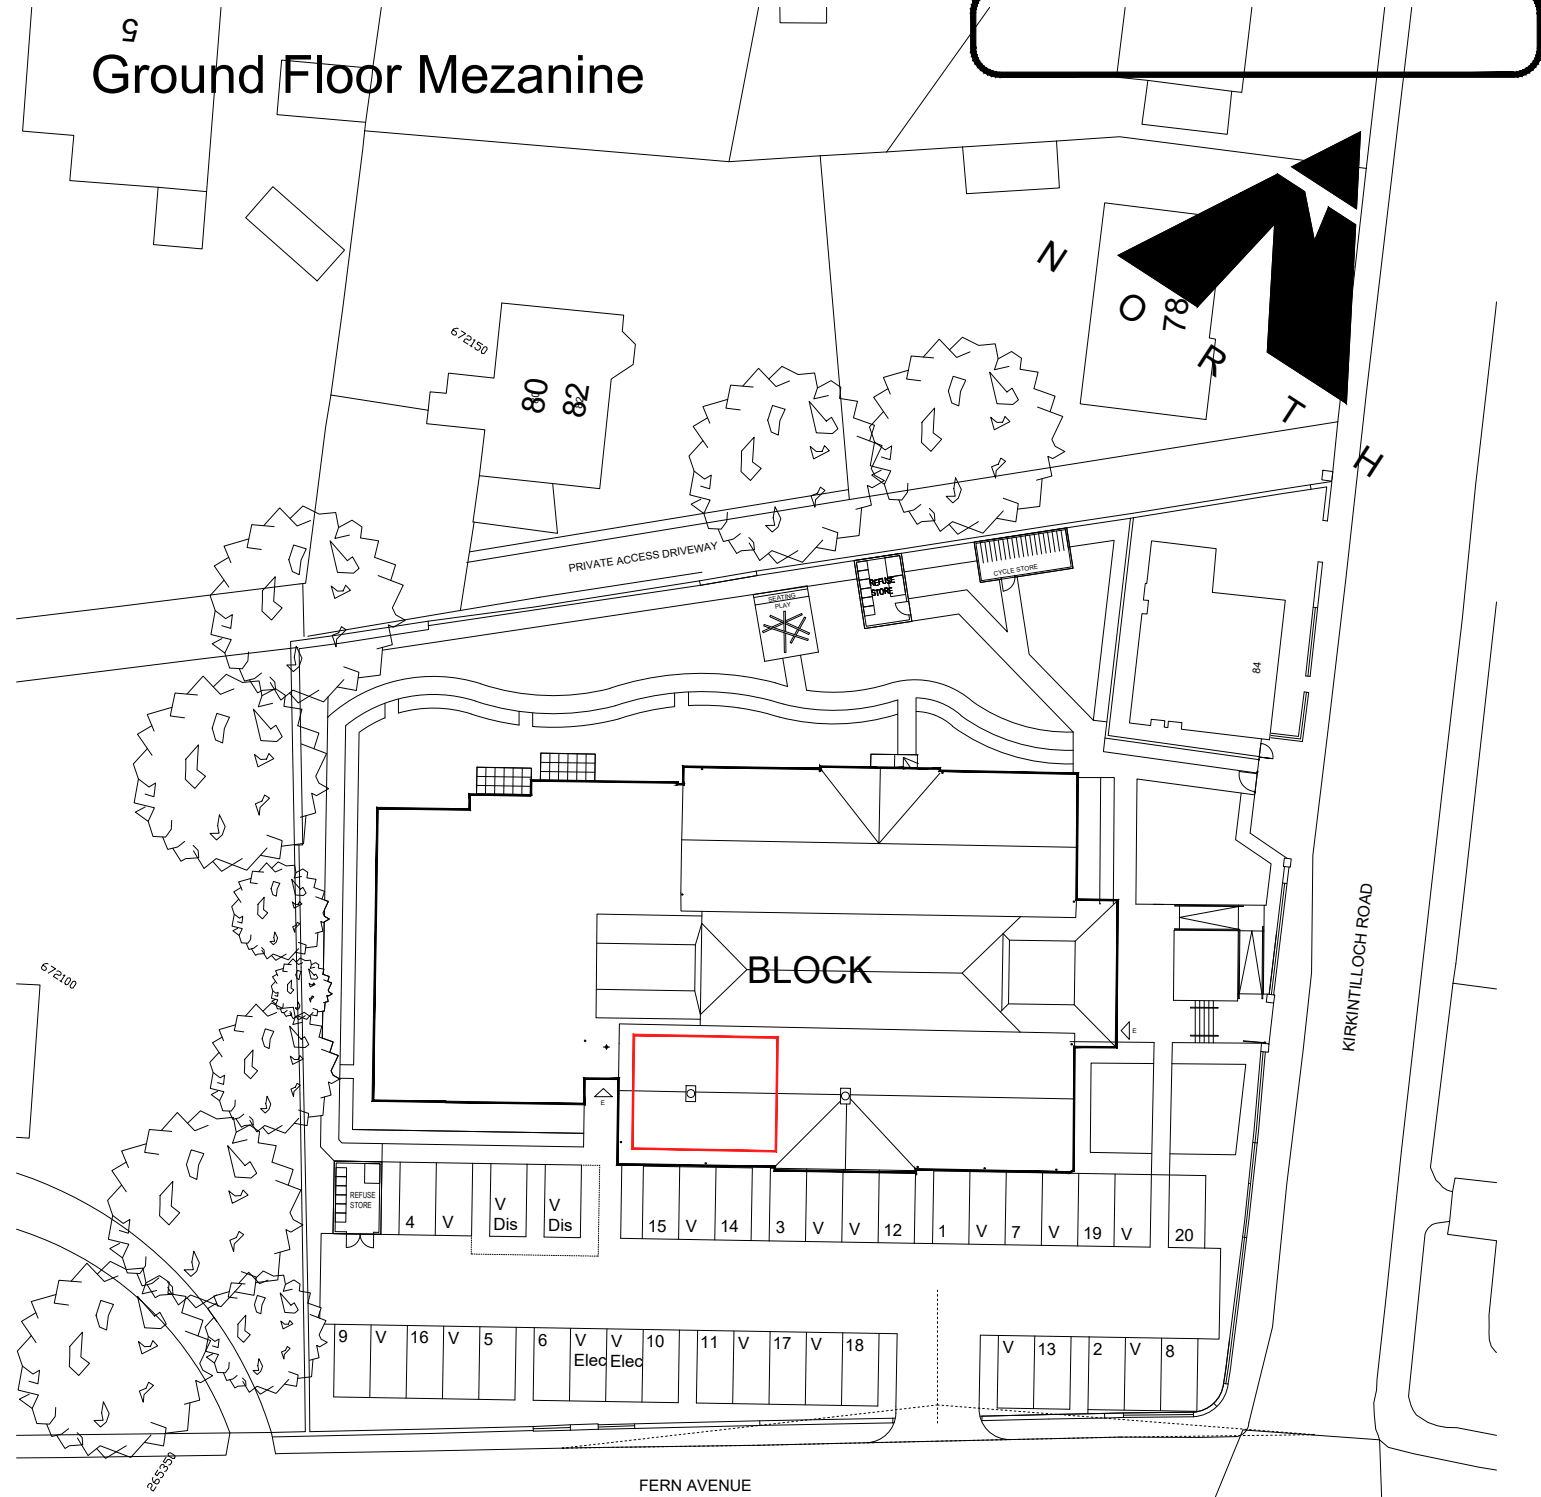

Rev. Description By Date


AllSaintsConstruction

All Saints Construction Ltd
Address: Unit 8 Earls Court
Earls Gate Business Park
Roseland Hall
Grangemouth, FK3 8ZE
Tel: 0191 211 4120
Web: www.allsaintsliving.com

TITLE:
PLOT 3 - 3 FERN COURT
SHOWING GROUND FLOOR AND
GROUND FLOOR MEZANINE

PROJECT:
FORMER LENZIE PRIMARY SCHOOL
2 FERN COURT
FERN AVENUE
LENZIE, G66 4BG

Drawn by: JM Drawing no:
Checked by: LEN-LP/PL3-1
Date: AUG 2019
Scale: 1:500 @ A3 Rev:

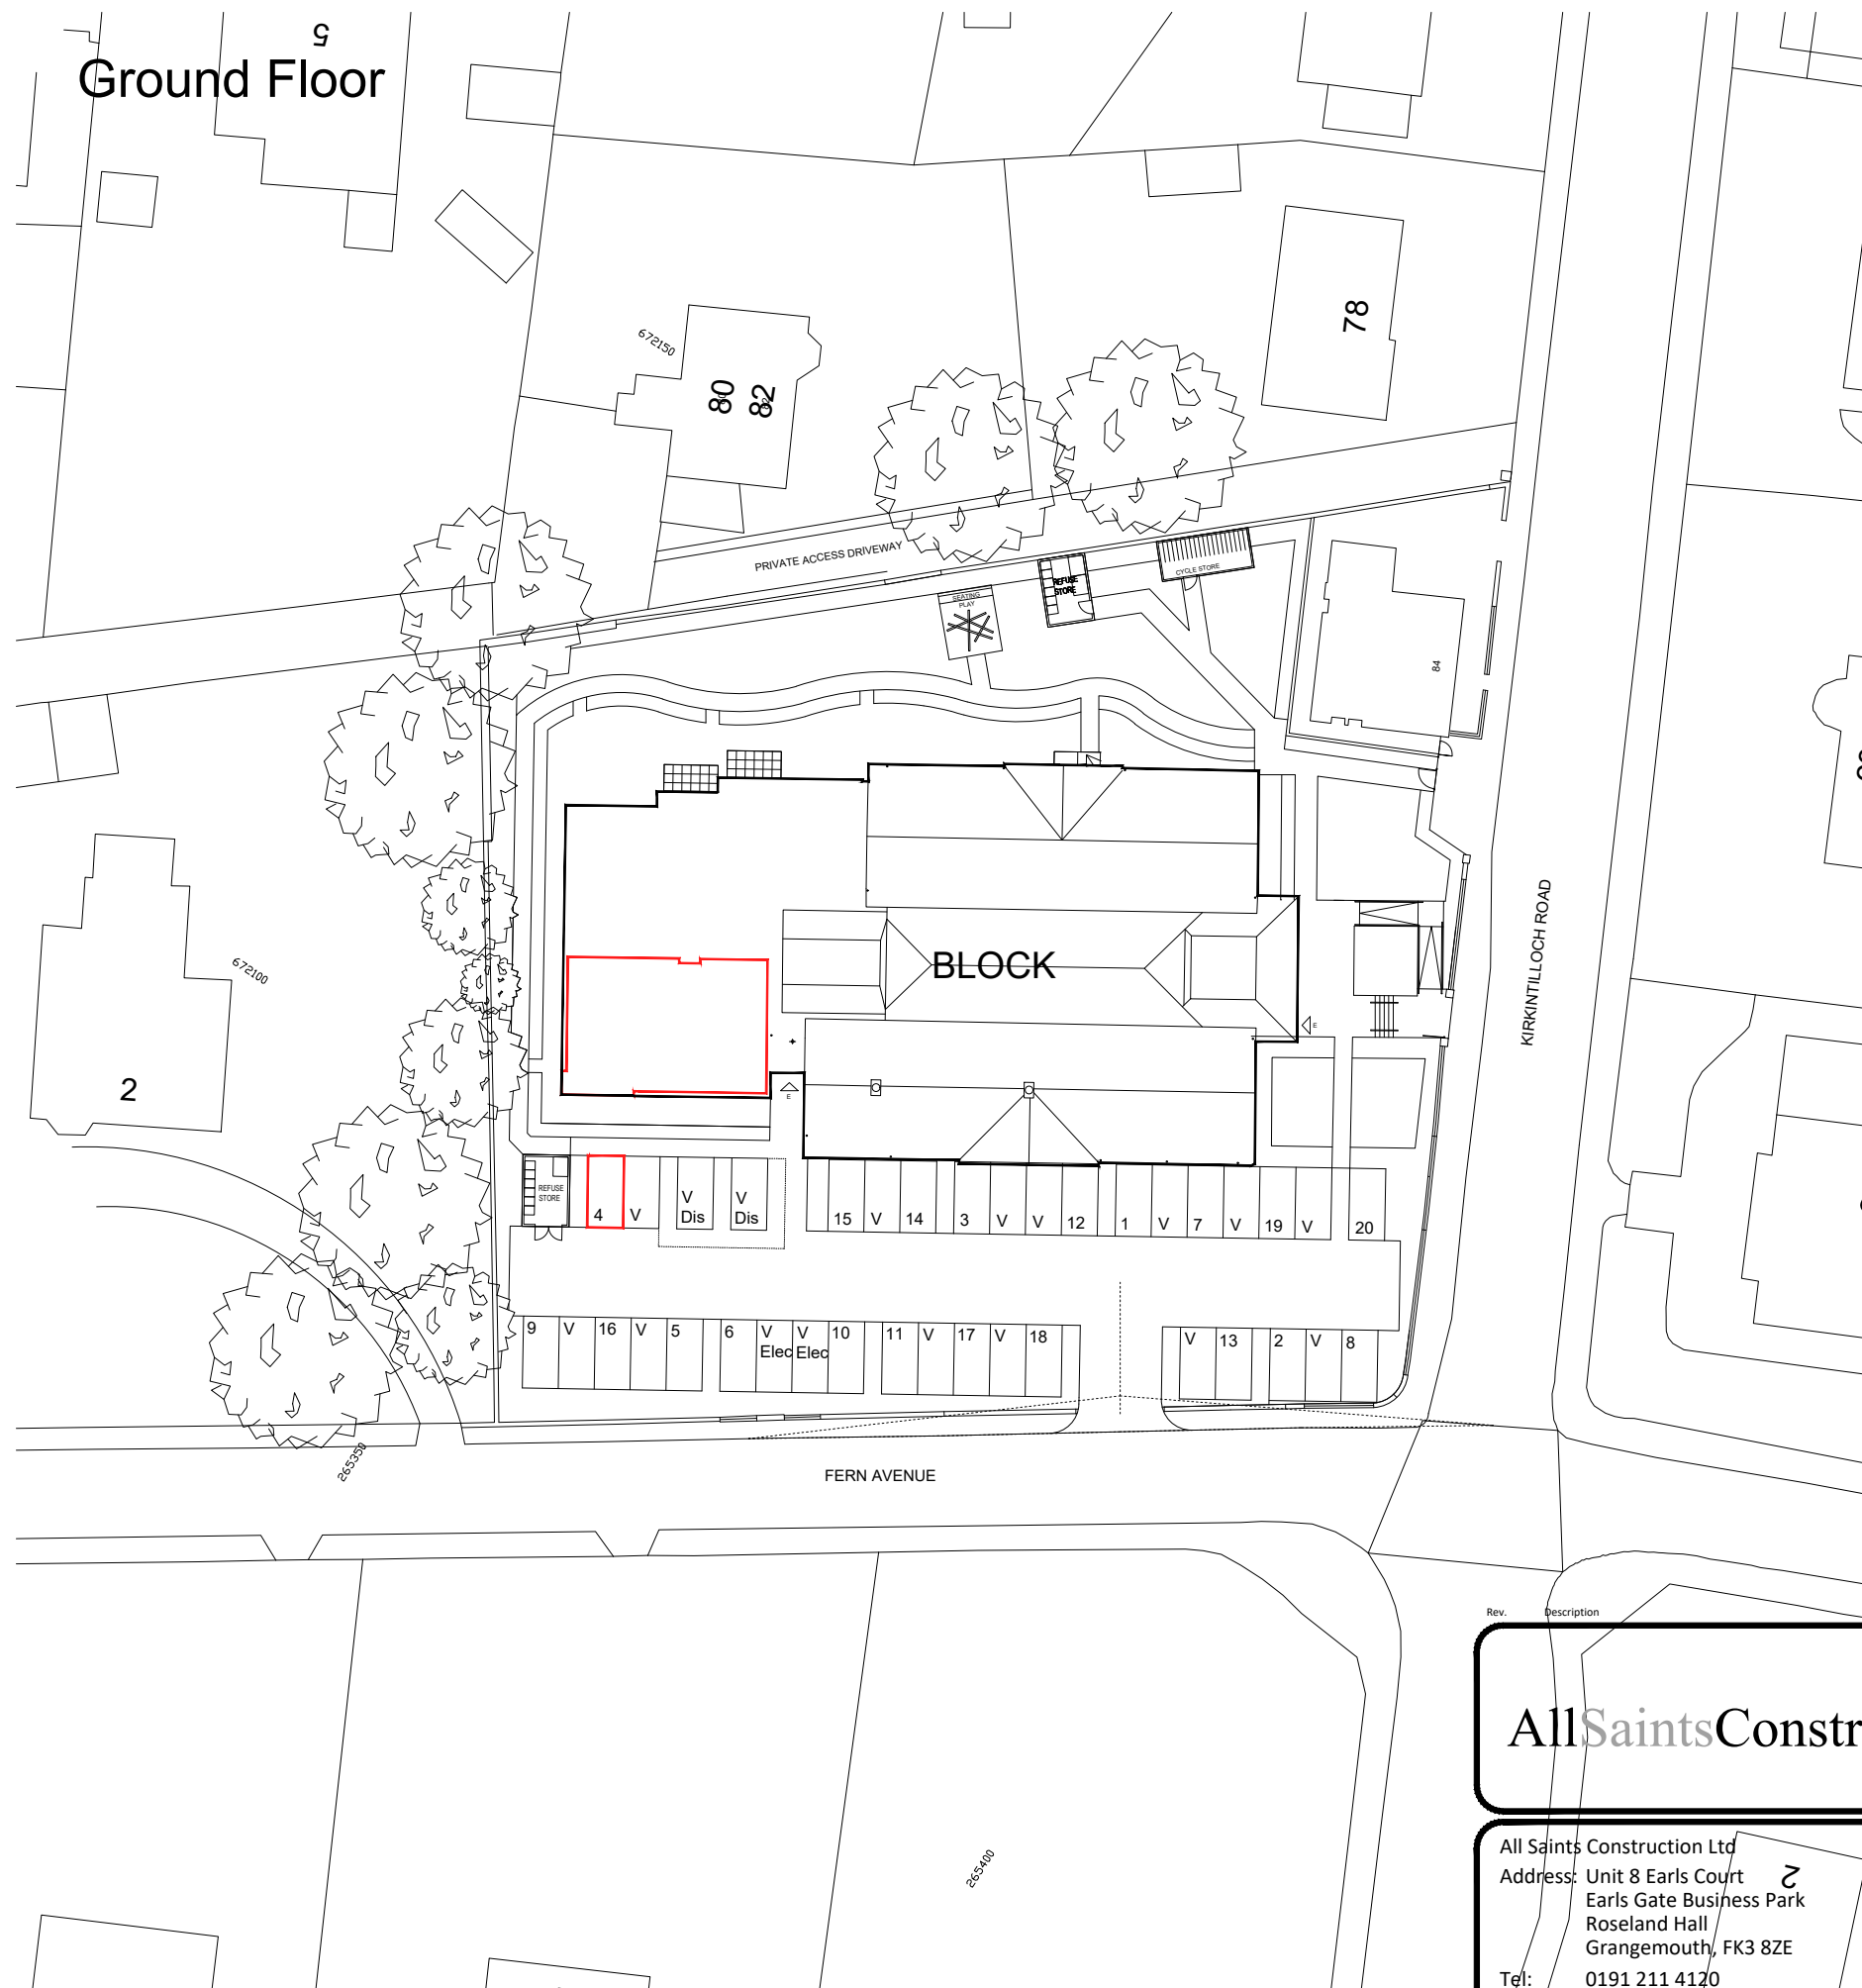

Rev.

Description


By

Date


AllSaintsConstruction

All Saints Construction Ltd
Address: Unit 8 Earls Court
Earls Gate Business Park
Roseland Hall
Grangemouth, FK3 8ZE
Tel: 0191 211 4120
Web: www.allsaintsliving.com

TITLE: PLOT 4 - 4 FERN COURT SHOWING GROUND FLOOR	
PROJECT: FORMER LENZIE PRIMARY SCHOOL 4 FERN COURT FERN AVENUE LENZIE, G66 4BG	
Drawn by: JM	Drawing no: LEN-LP-PL4-1
Checked by:	
Date: AUG 2019	
Scale: 1:500 @ A3	Rev:

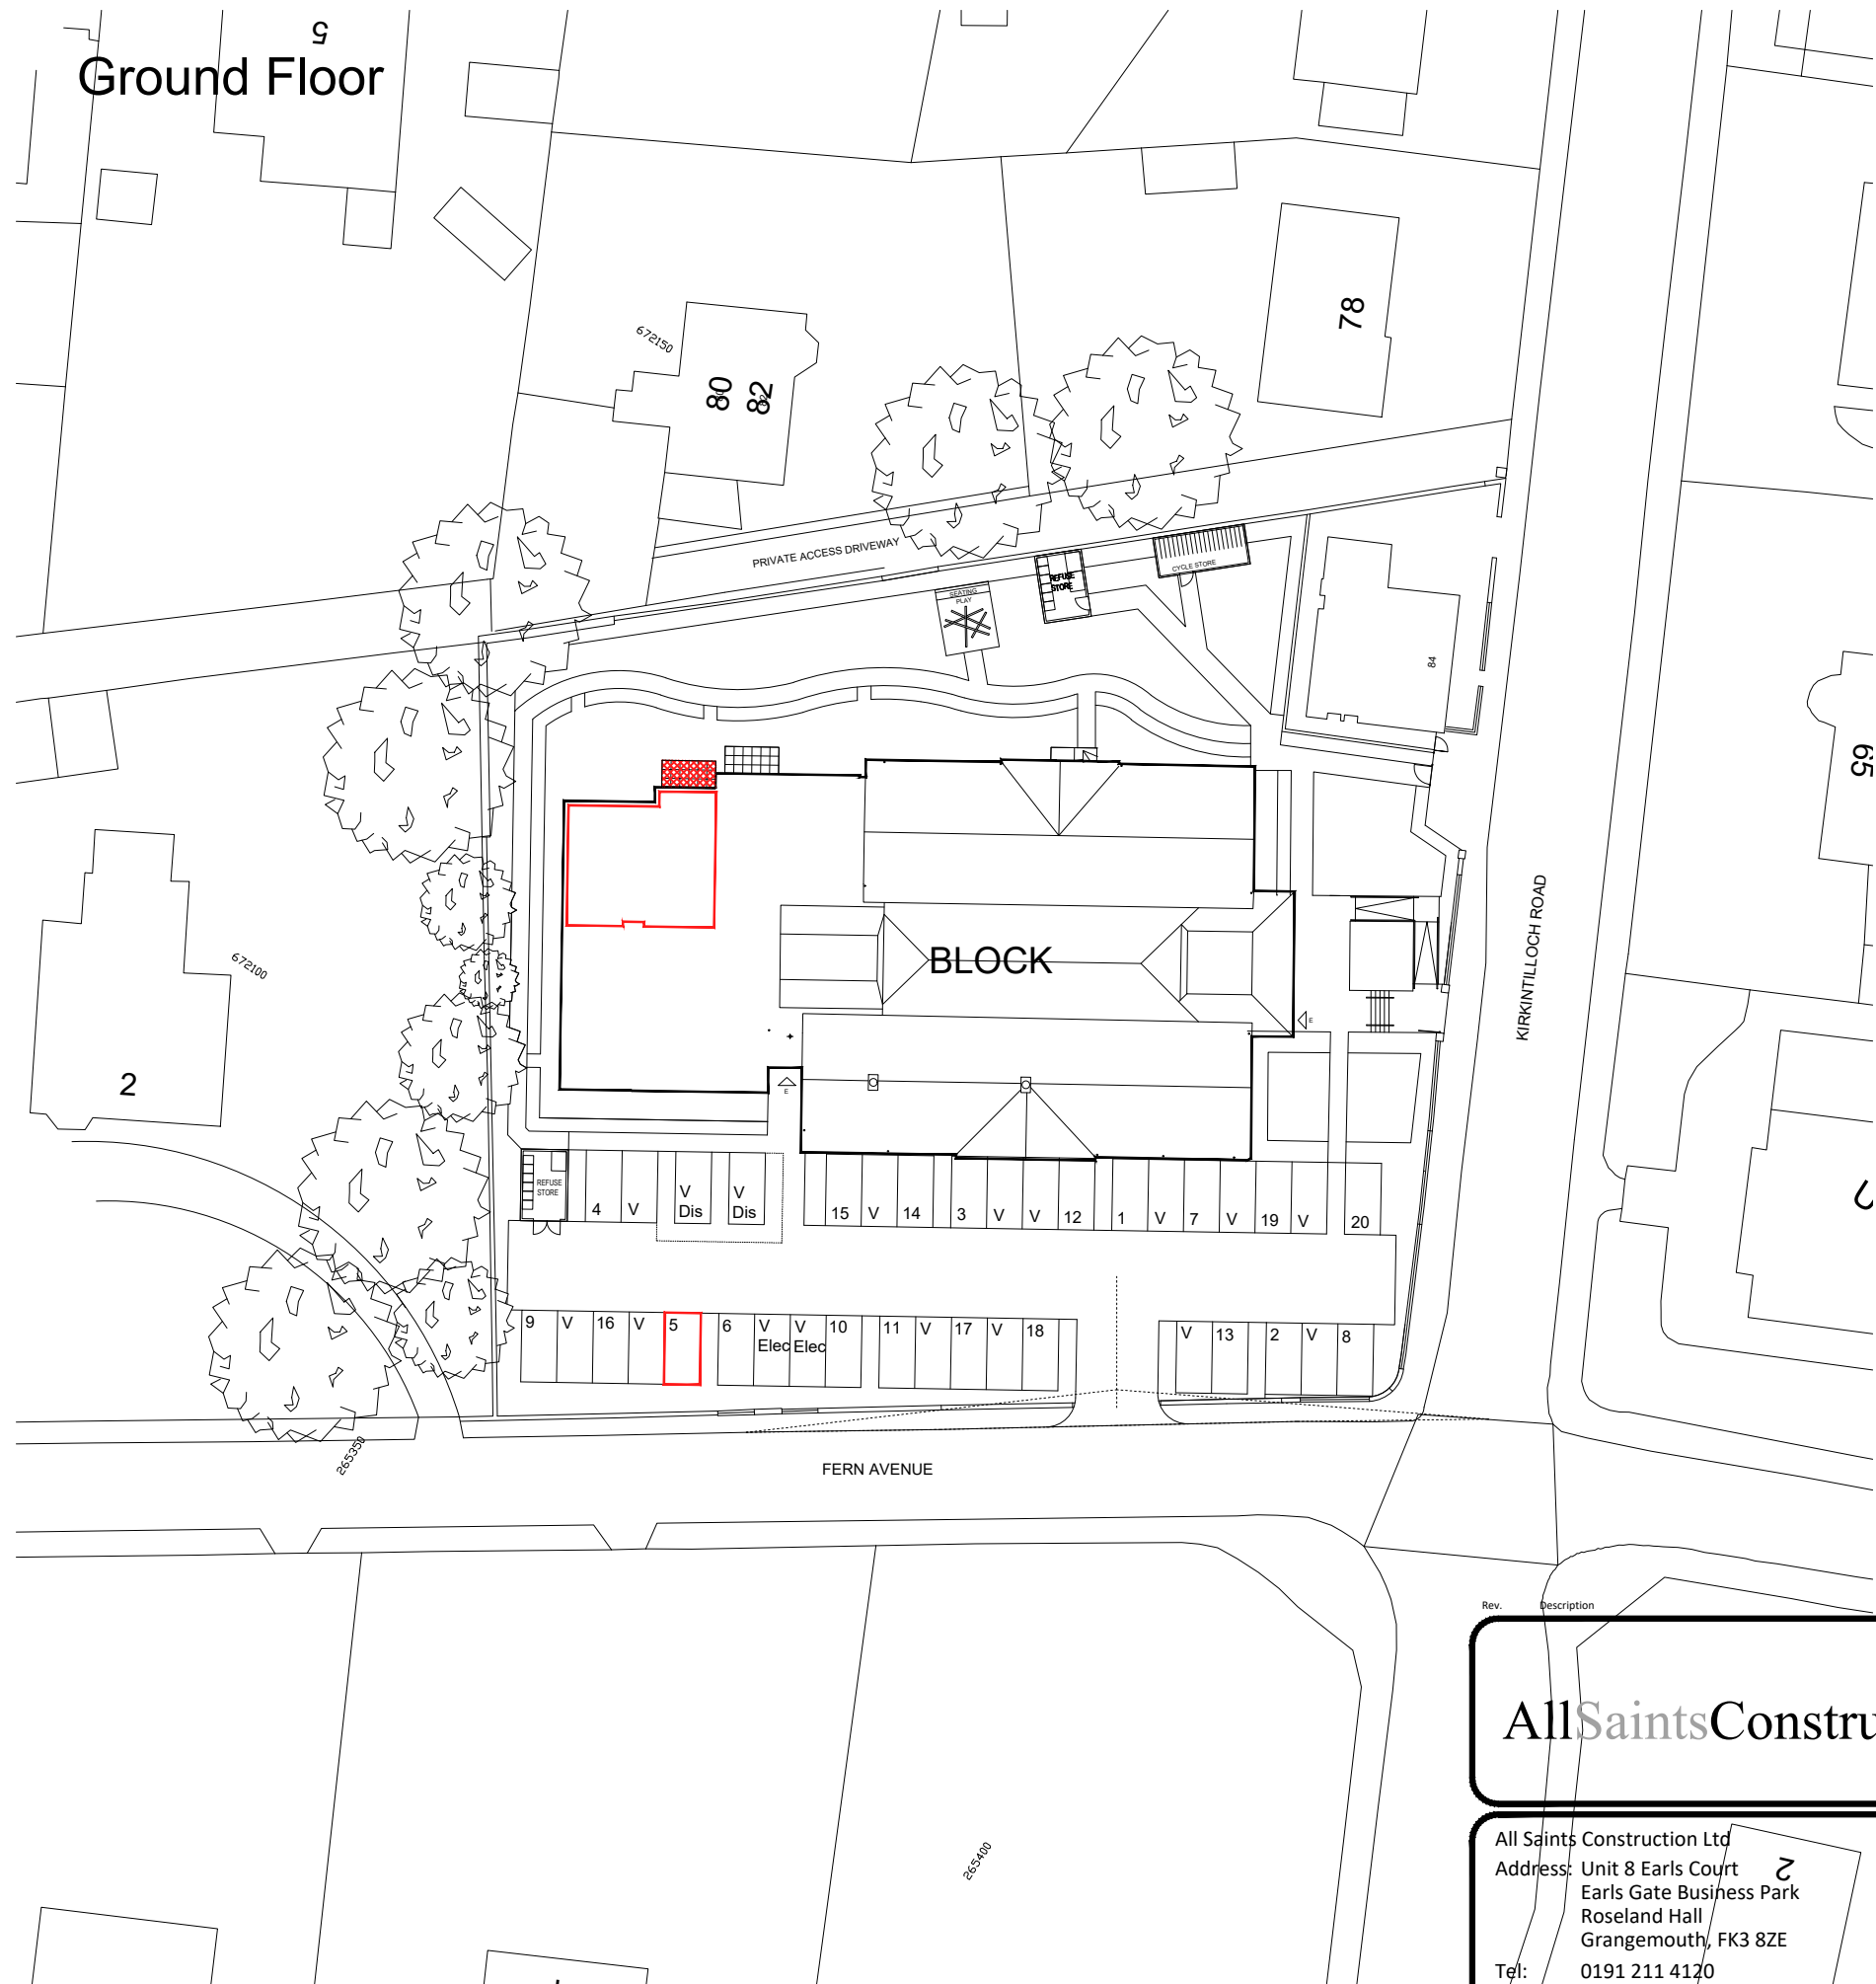

Ground Floor

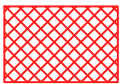

Private Patio

Rev. Description By Date

AllSaintsConstruction


All Saints Construction Ltd
Address: Unit 8 Earls Court
Earls Gate Business Park
Roseland Hall
Grangemouth, FK3 8ZE
Tel: 0191 211 4120
Web: www.allsaintsliving.com

TITLE:
PLOT 5 - 5 FERN COURT
SHOWING GROUND FLOOR

PROJECT:
FORMER LENZIE PRIMARY SCHOOL
5 FERN COURT
FERN AVENUE
LENZIE, G66 4BG

Drawn by: JM
Checked by:
Date: AUG 2019
Scale: 1:500 @ A3

Drawing no:
LEN-LP-PL5-1
Rev:

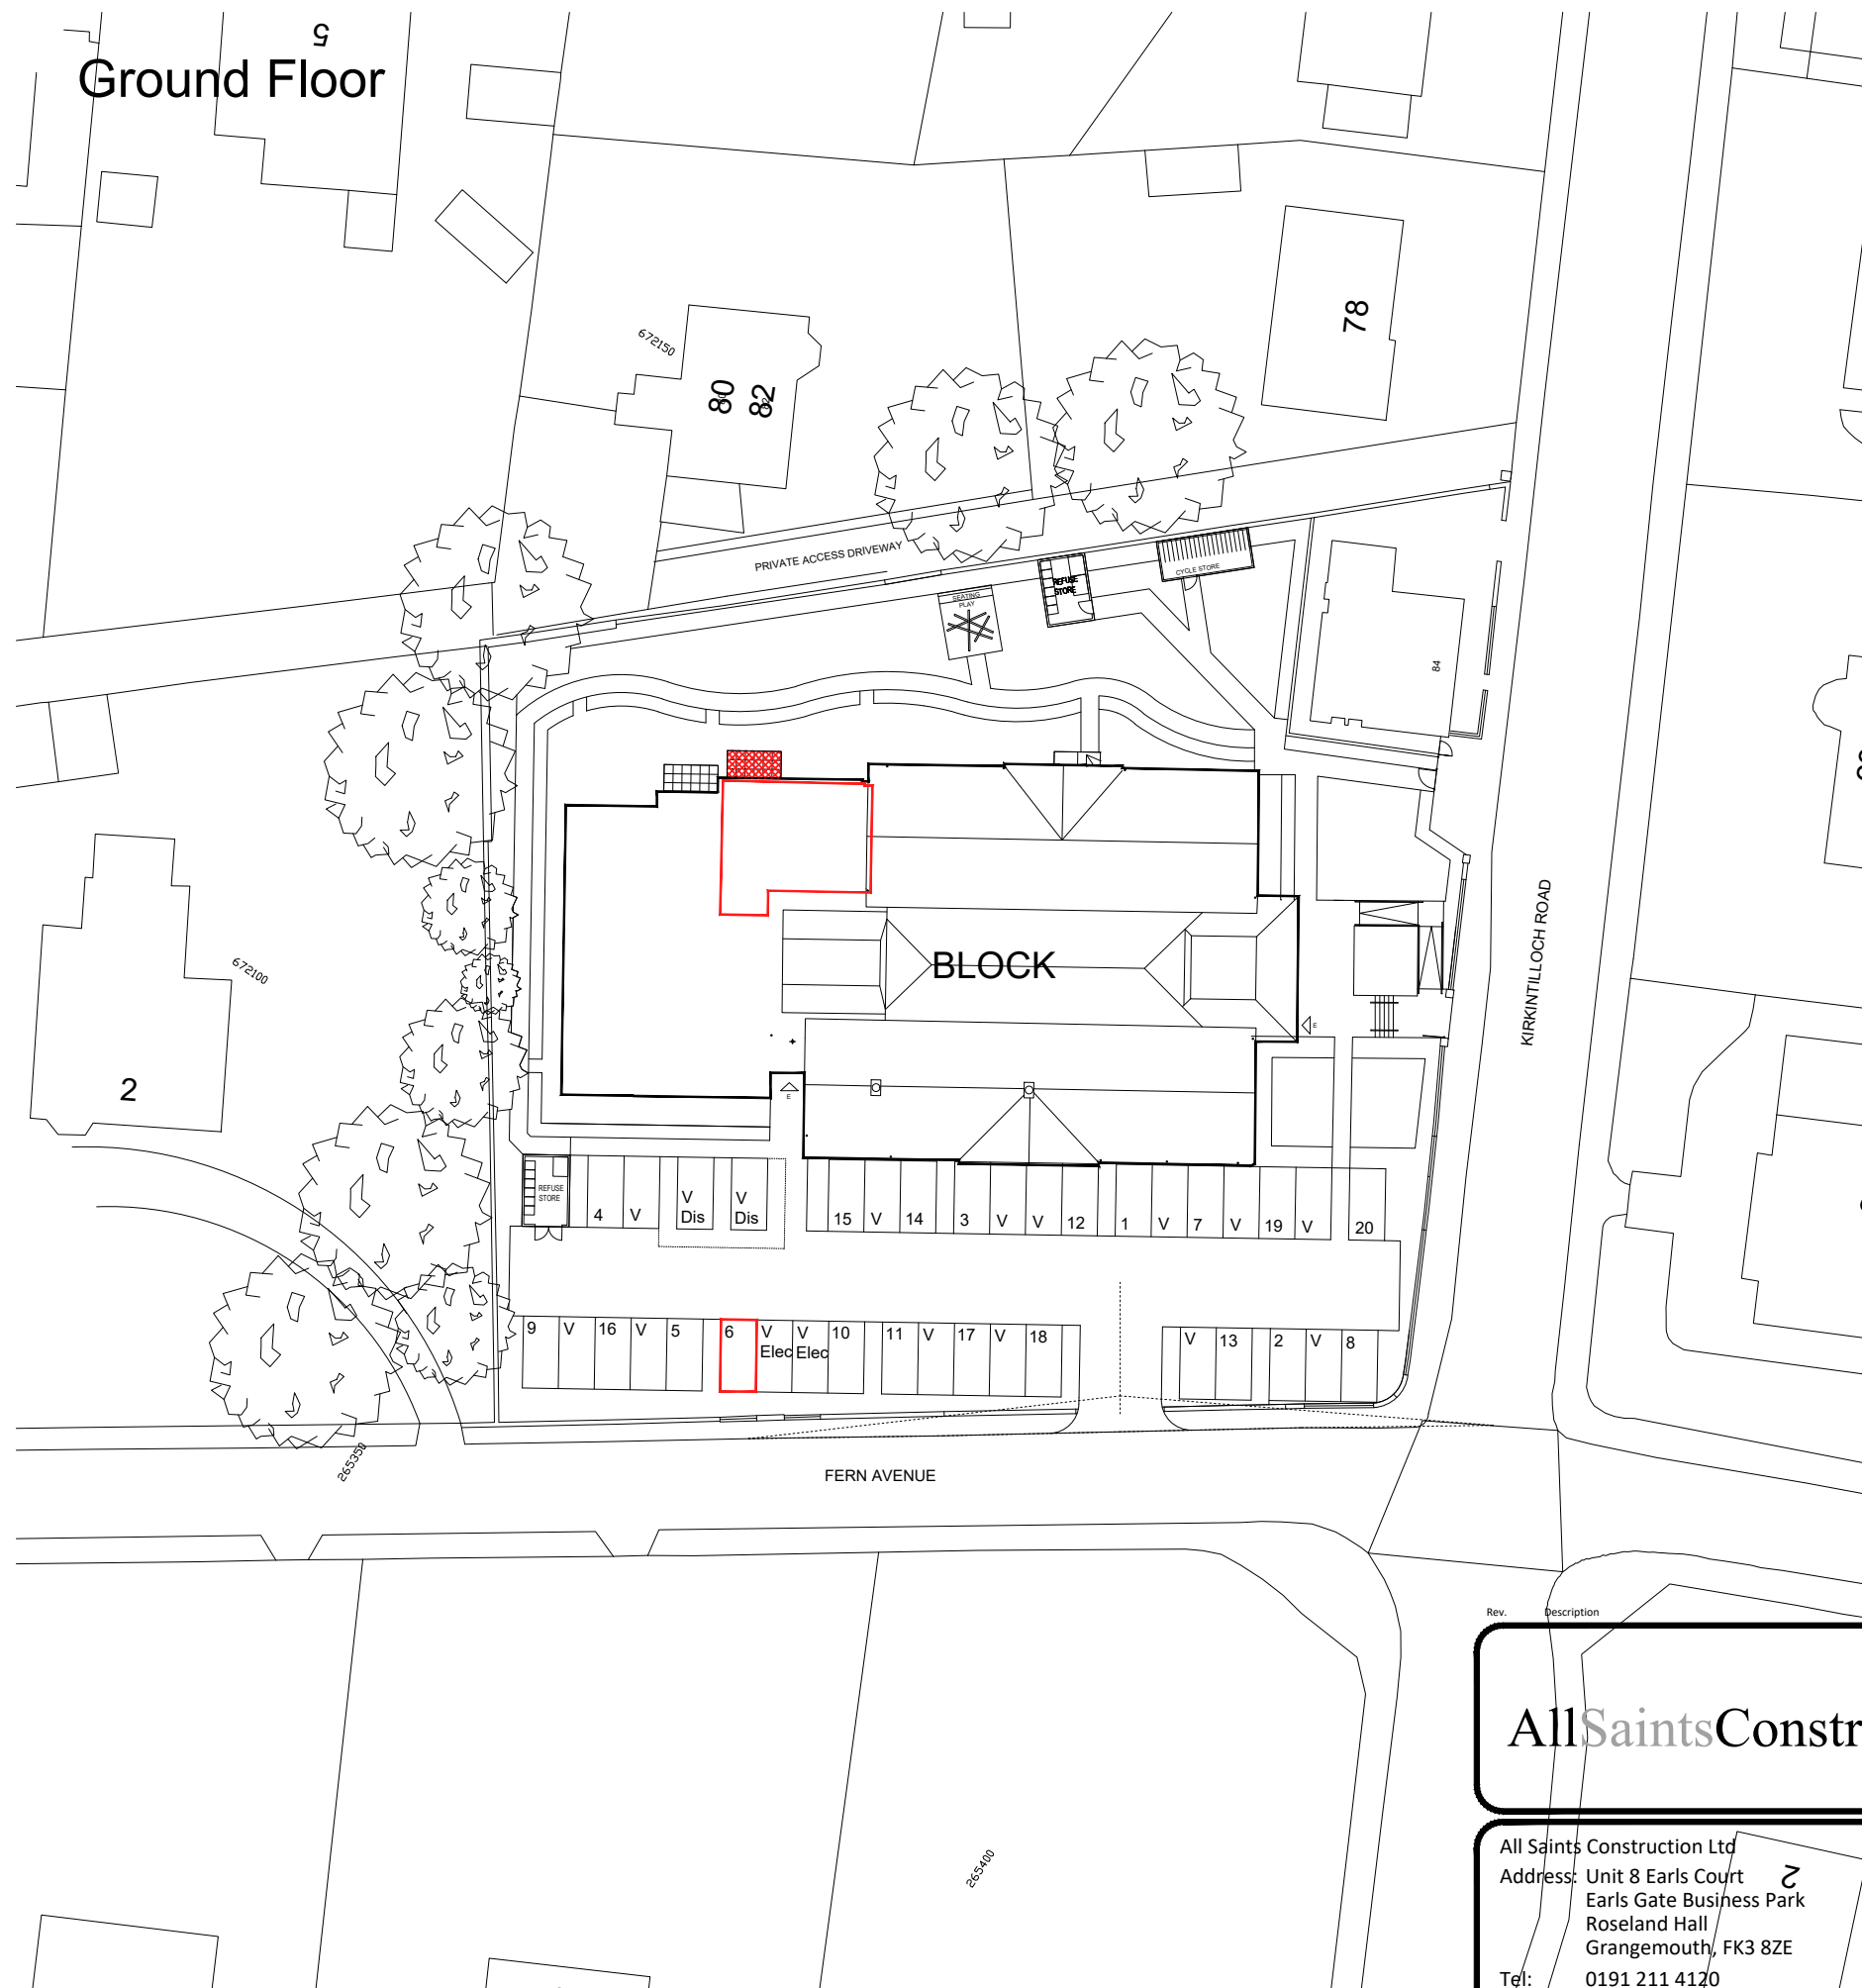


 Private Patio




All Saints Construction Ltd
Address: Unit 8 Earls Court
Earls Gate Business Park
Roseland Hall
Grangemouth, FK3 8ZE
Tel: 0191 211 4120
Web: www.allsaintsliving.com

TITLE: PLOT 6 - 6 FERN COURT SHOWING GROUND FLOOR			
PROJECT: FORMER LENZIE PRIMARY SCHOOL 6 FERN COURT FERN AVENUE LENZIE, G66 4BG			
Drawn by:	JM	Drawing no: LEN-LP-PL6-1	
Checked by:			
Date:	AUG 2019		
Scale:	1:500 @ A3	Rev:	

Ground Floor

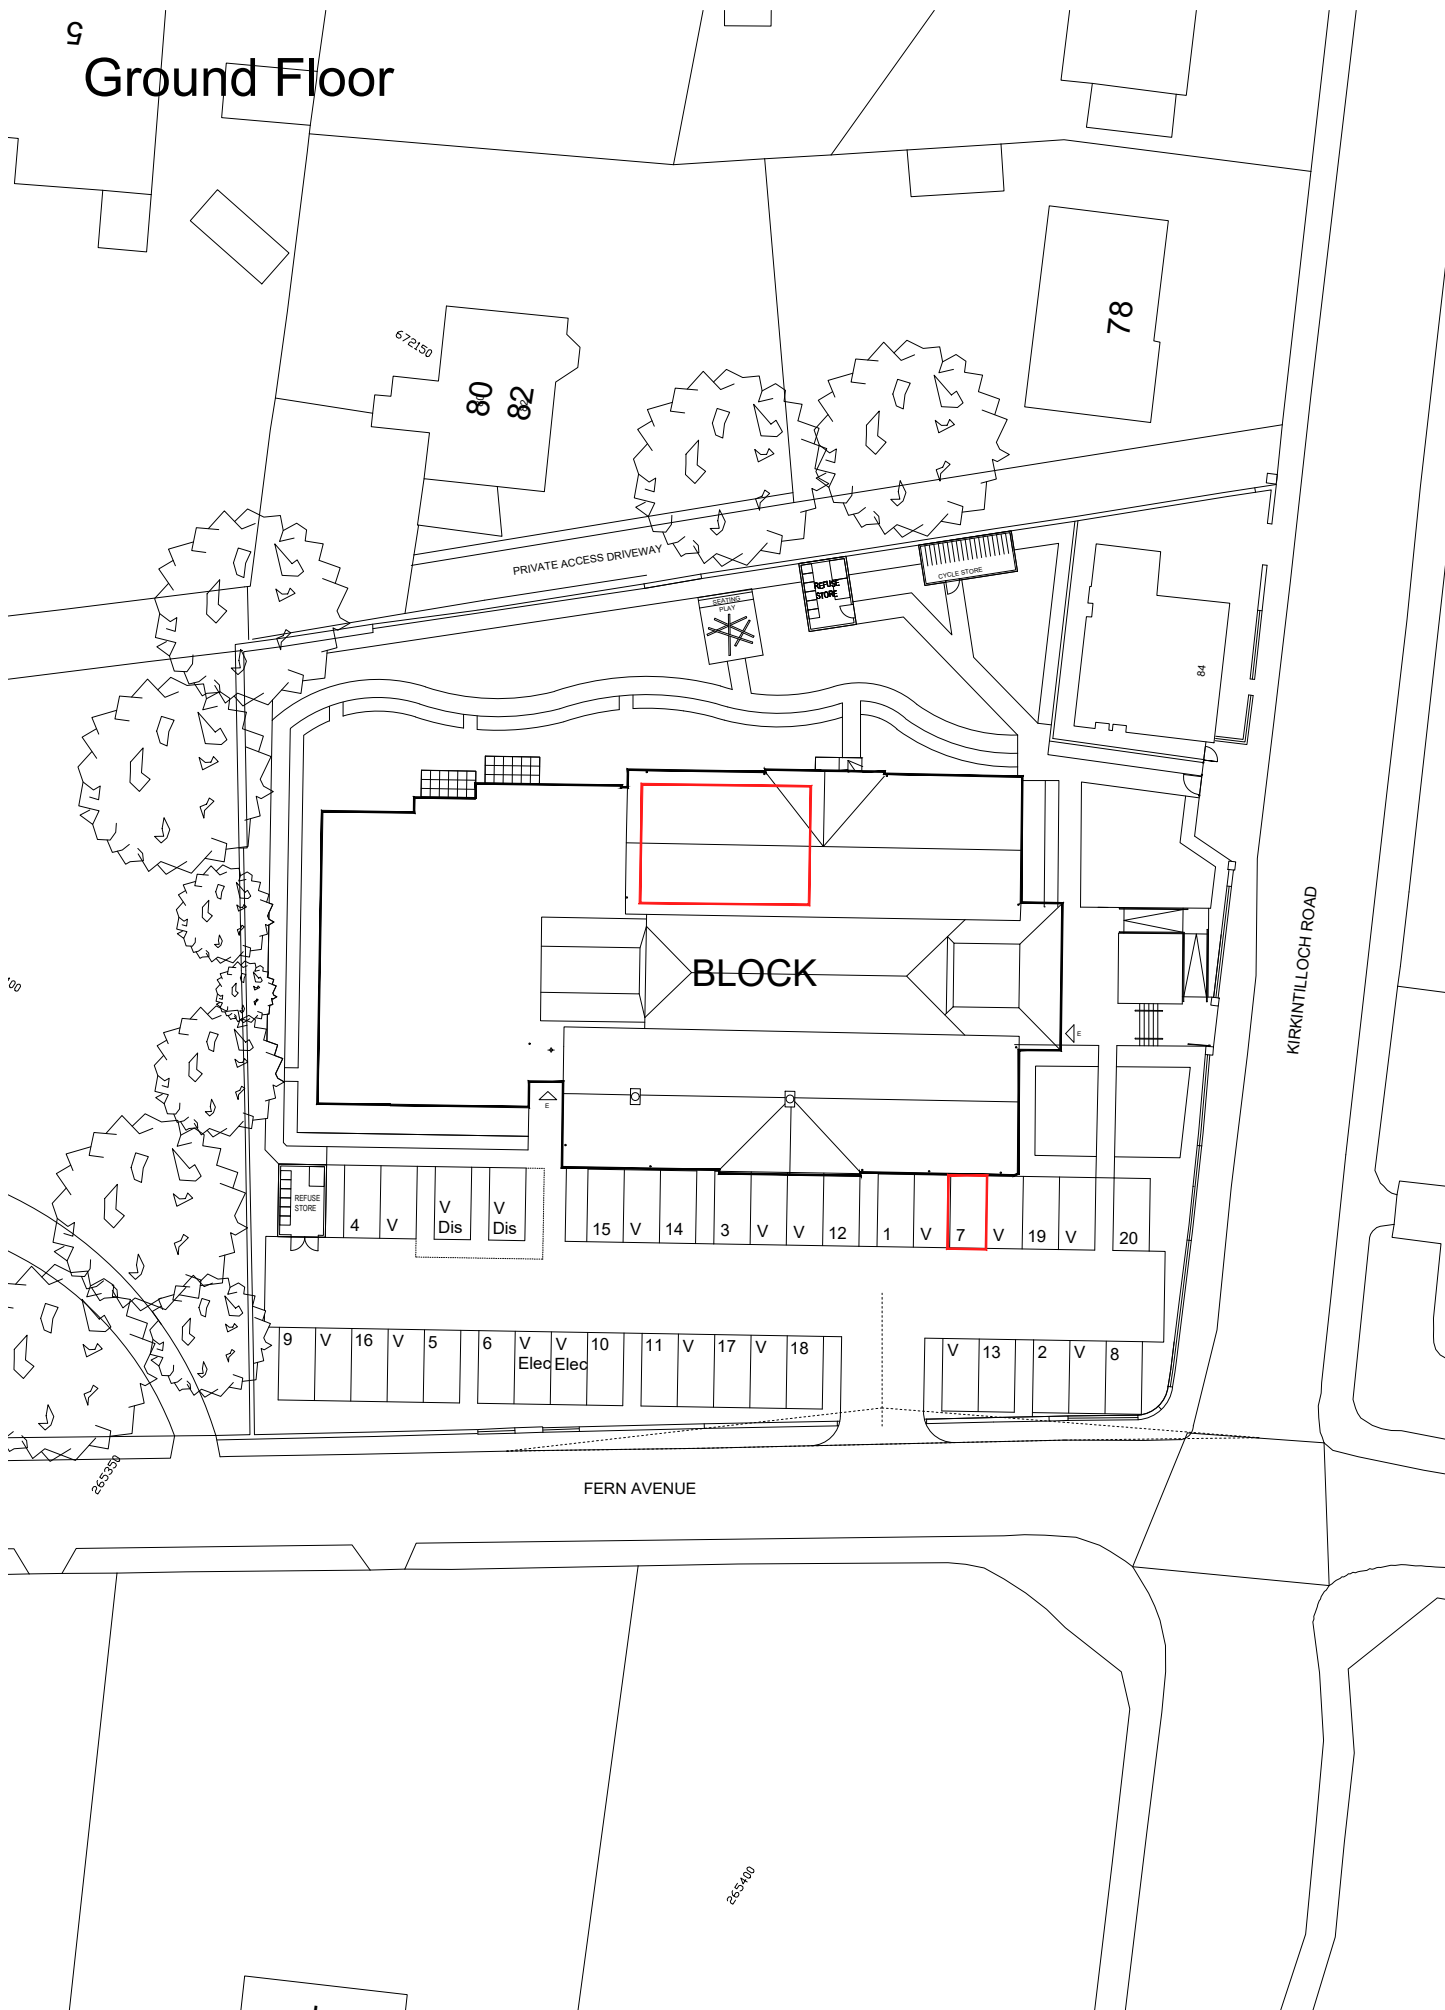

Ground Floor Mezanine

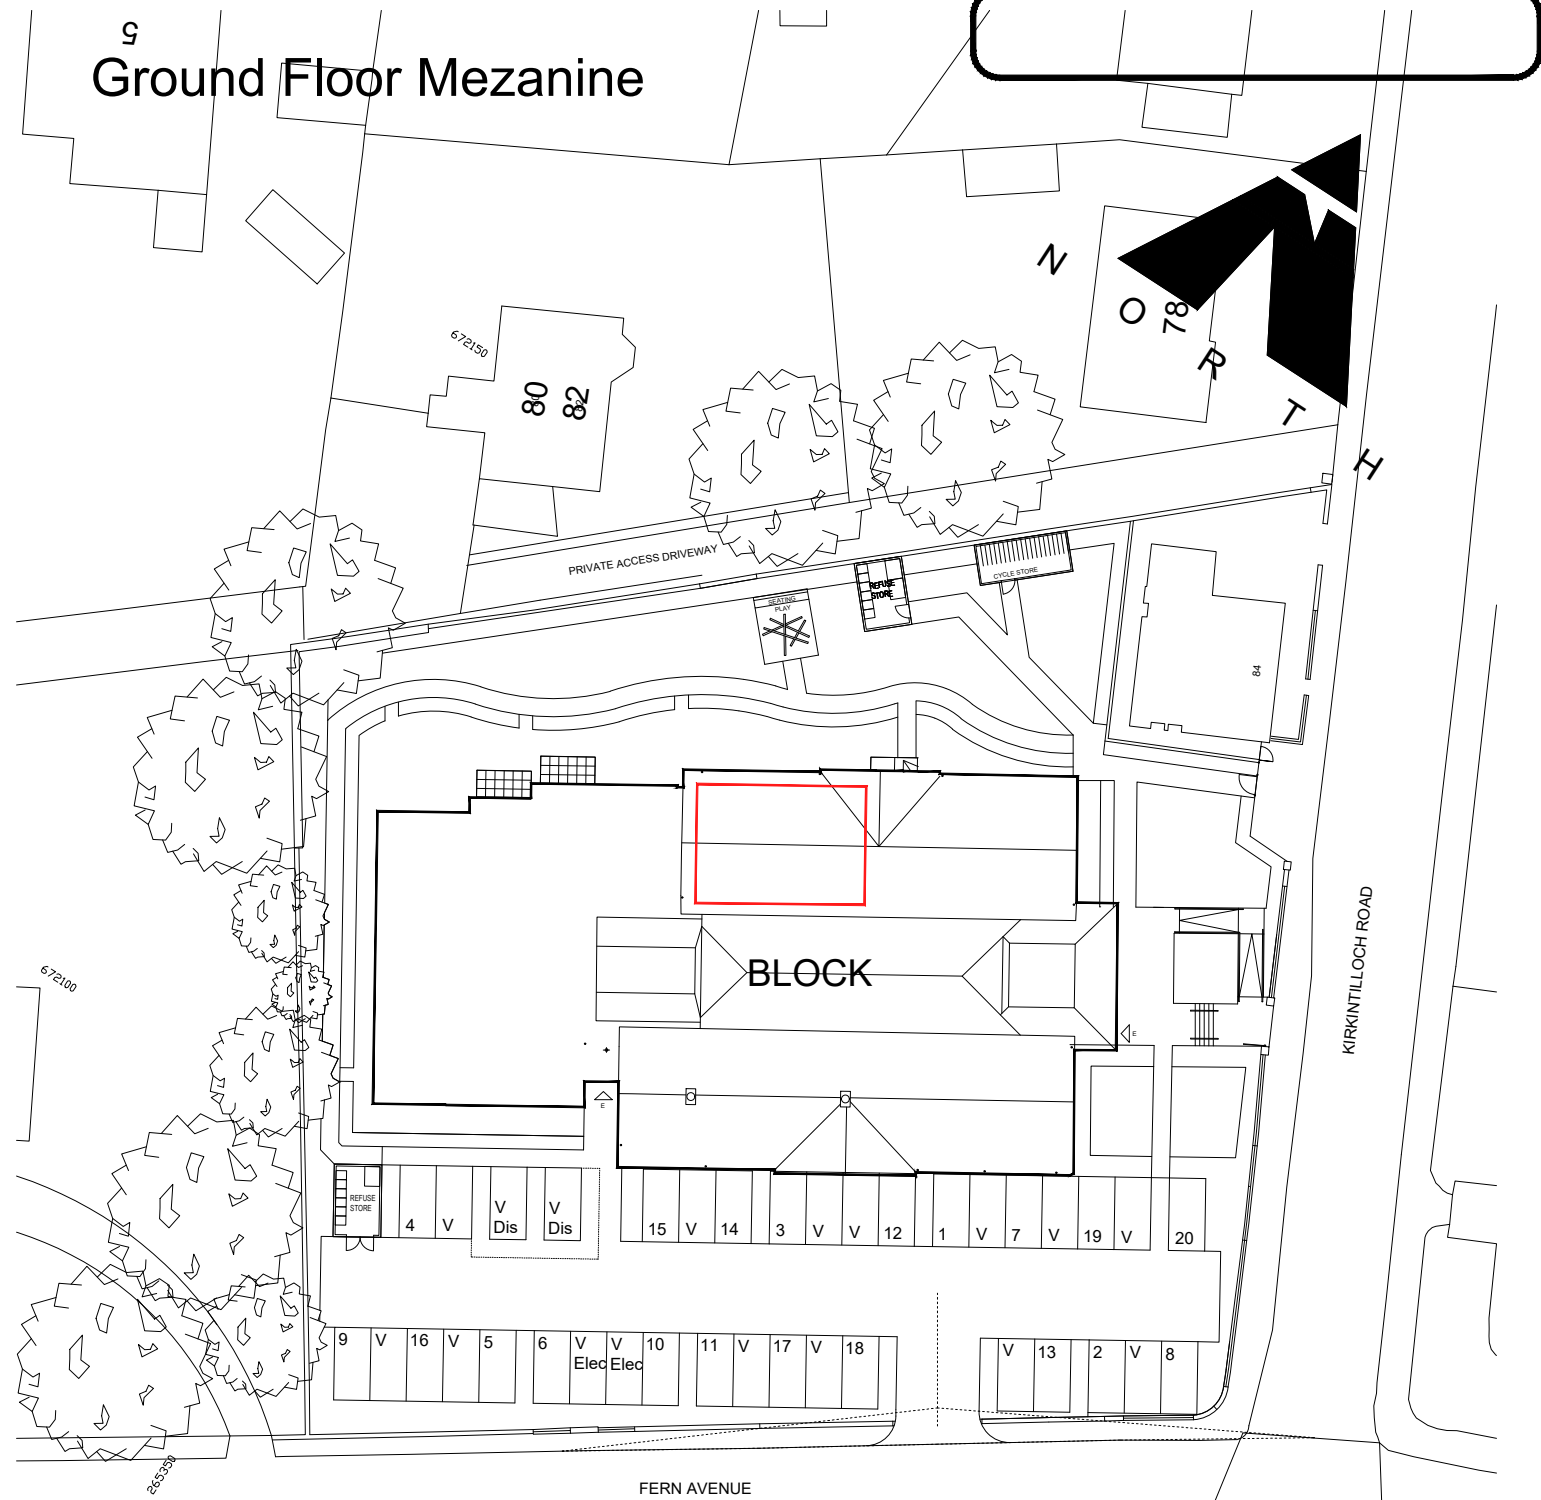

Rev. Description By Date

AllSaintsConstruction


All Saints Construction Ltd
Address: Unit 8 Earls Court
Earls Gate Business Park
Roseland Hall
Grangemouth, FK3 8ZE
Tel: 0191 211 4120
Web: www.allsaintsliving.com

TITLE:
PLOT 7 - 7 FERN COURT
SHOWING GROUND FLOOR AND
GROUND FLOOR MEZANINE


PROJECT:
FORMER LENZIE PRIMARY SCHOOL
7 FERN COURT
FERN AVENUE
LENZIE, G66 4BG

Drawn by: JM Drawing no:
Checked by: LEN-LP/PL7-1
Date: AUG 2019
Scale: 1:500 @ A3 Rev:

Ground Floor

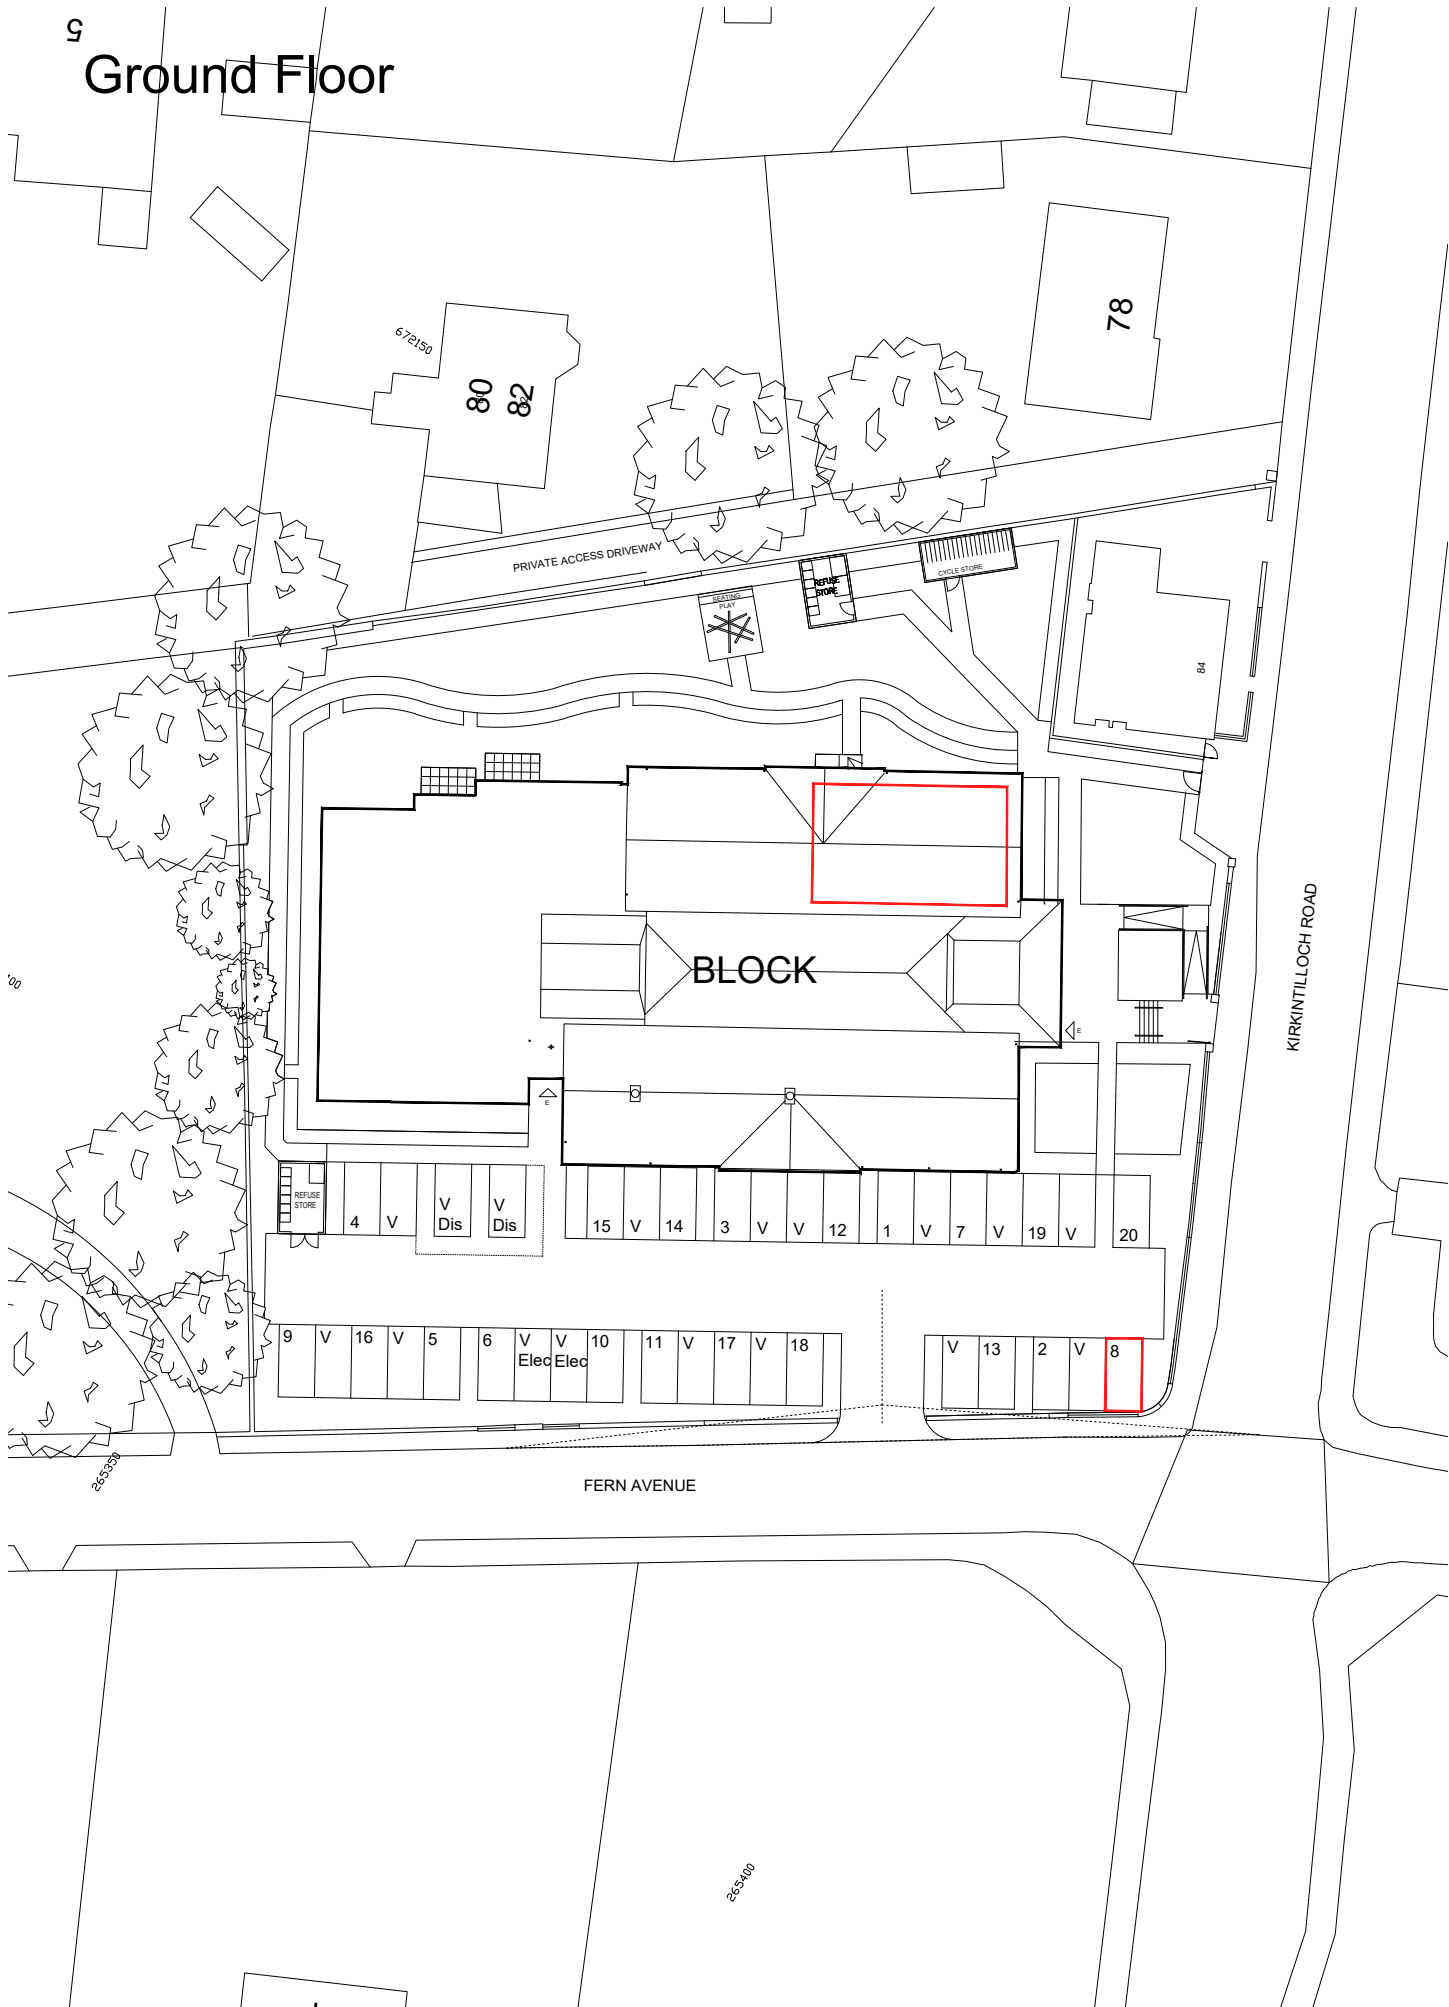

Ground Floor Mezanine

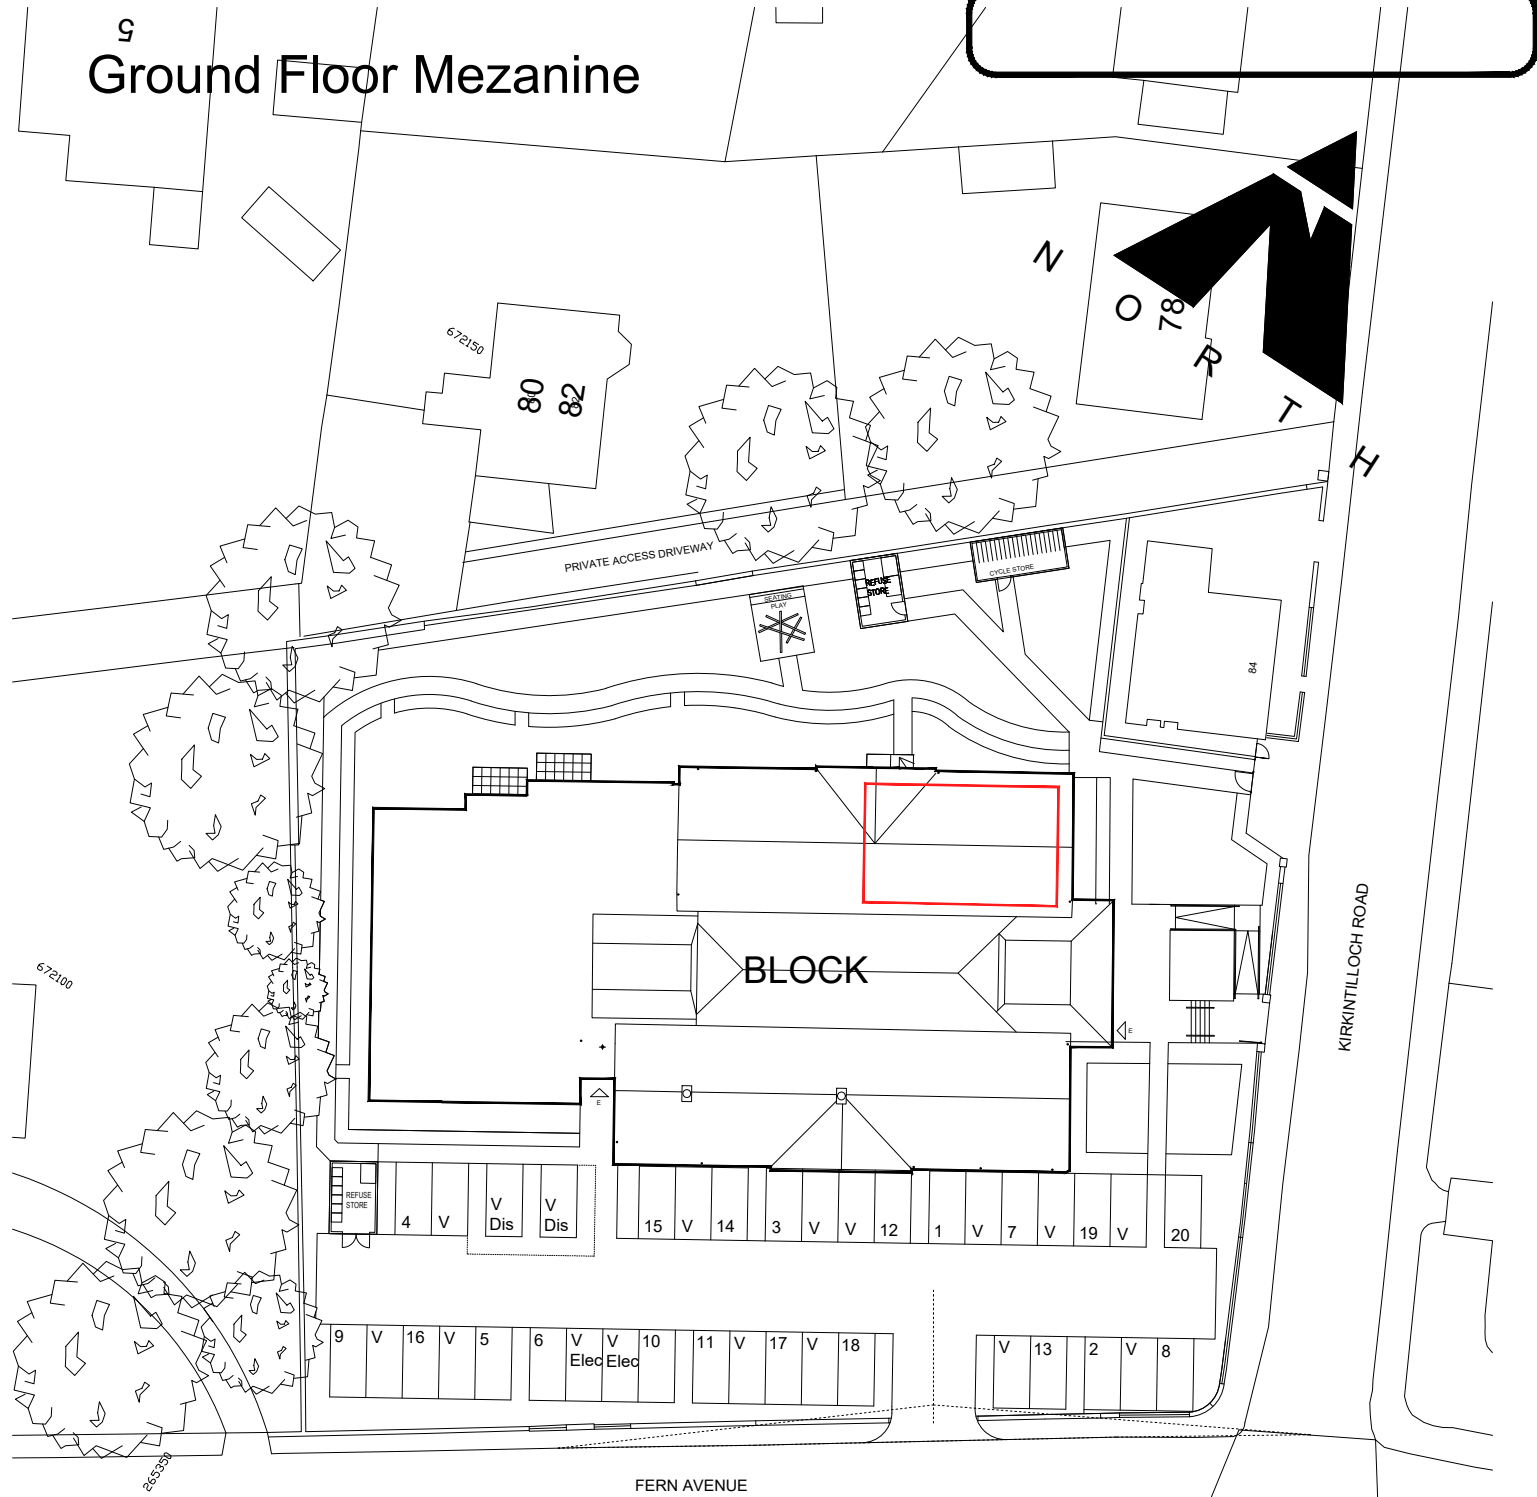

Rev. Description By Date

AllSaintsConstruction

All Saints Construction Ltd
Address: Unit 8 Earls Court
Earls Gate Business Park
Roseland Hall
Grangemouth, FK3 8ZE
Tel: 0191 211 4120
Web: www.allsaintsliving.com


TITLE: PLOT 8 - 8 FERN COURT
SHOWING GROUND FLOOR AND
GROUND FLOOR MEZANINE

PROJECT: FORMER LENZIE PRIMARY SCHOOL
8 FERN COURT
FERN AVENUE
LENZIE, G66 4BG

Drawn by: JM Drawing no: LEN-LP/PL8-1

Checked by: Date: AUG 2019

Scale: 1:500 @ A3 Rev:

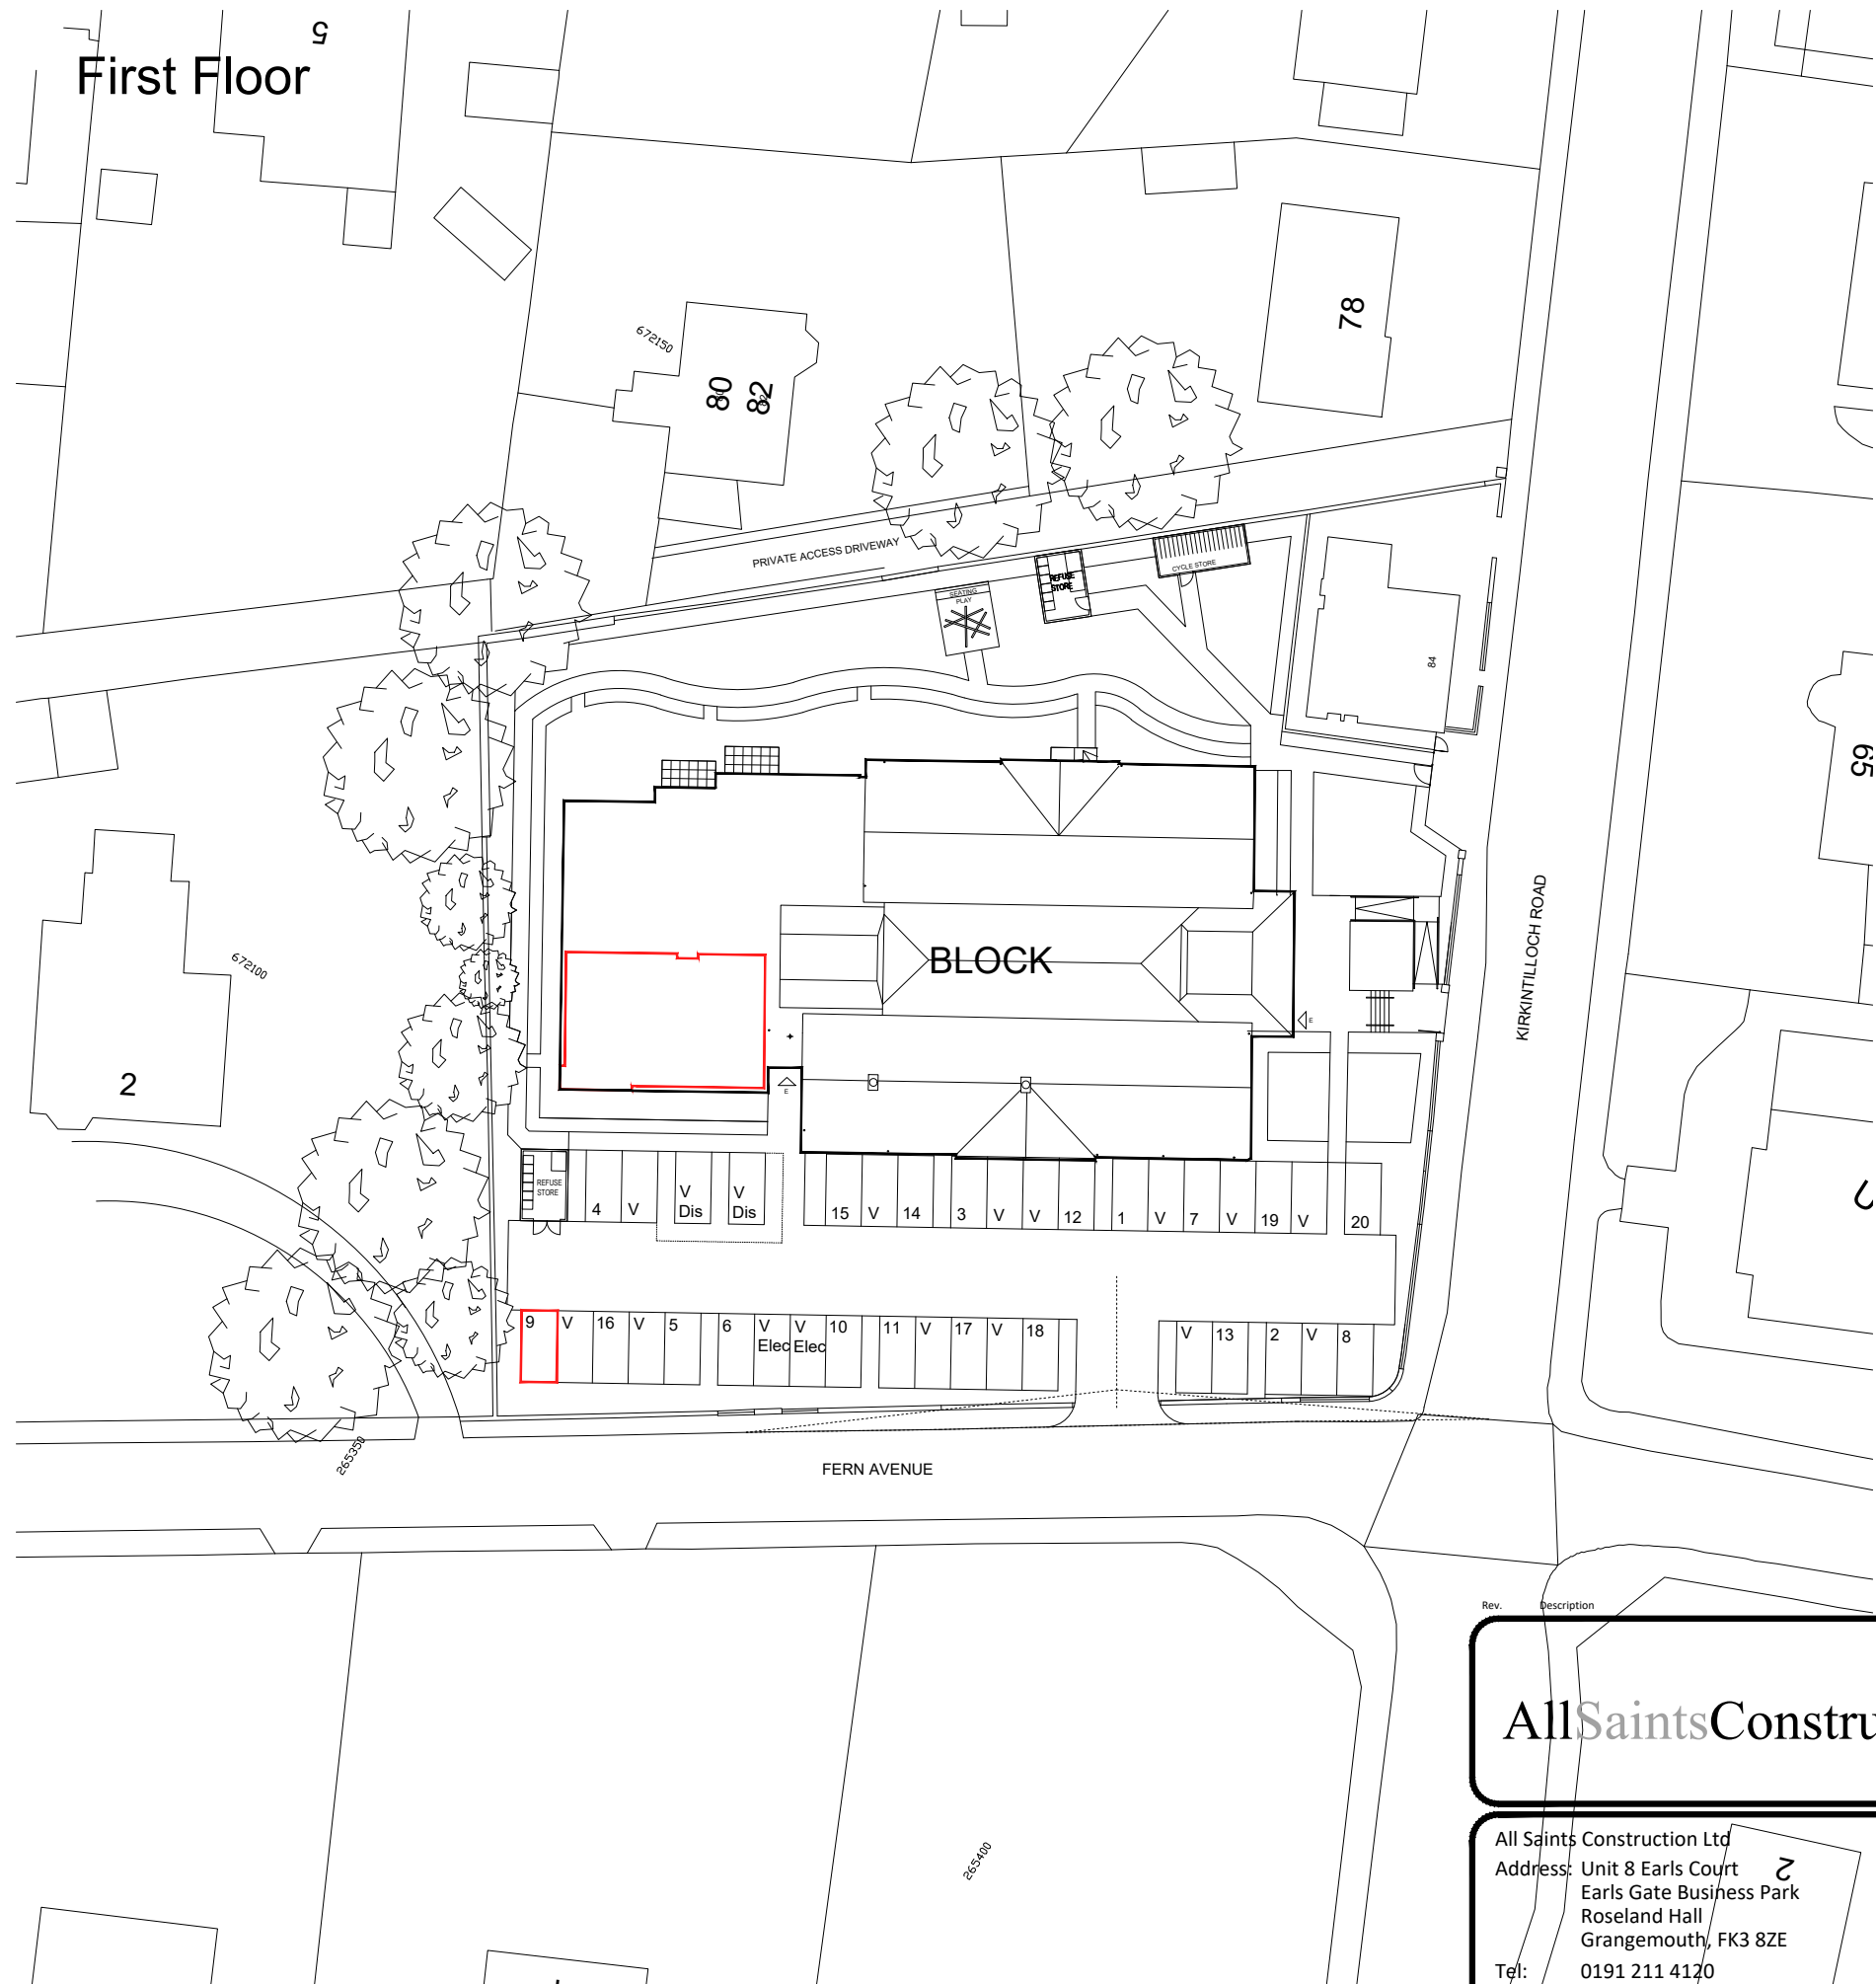

First Floor



Rev.

Description


By

Date

AllSaintsConstruction

All Saints Construction Ltd
Address: Unit 8 Earls Court
Earls Gate Business Park
Roseland Hall
Grangemouth, FK3 8ZE
Tel: 0191 211 4120
Web: www.allsaintsliving.com

TITLE: PLOT 9 - 9 FERN COURT SHOWING FIRST FLOOR			
PROJECT: FORMER LENZIE PRIMARY SCHOOL 9 FERN COURT FERN AVENUE LENZIE, G66 4BG			
Drawn by:	JM	Drawing no: LEN-LP-PL9-1	
Checked by:			
Date:	AUG 2019	Rev:	
Scale:	1:500 @ A3		

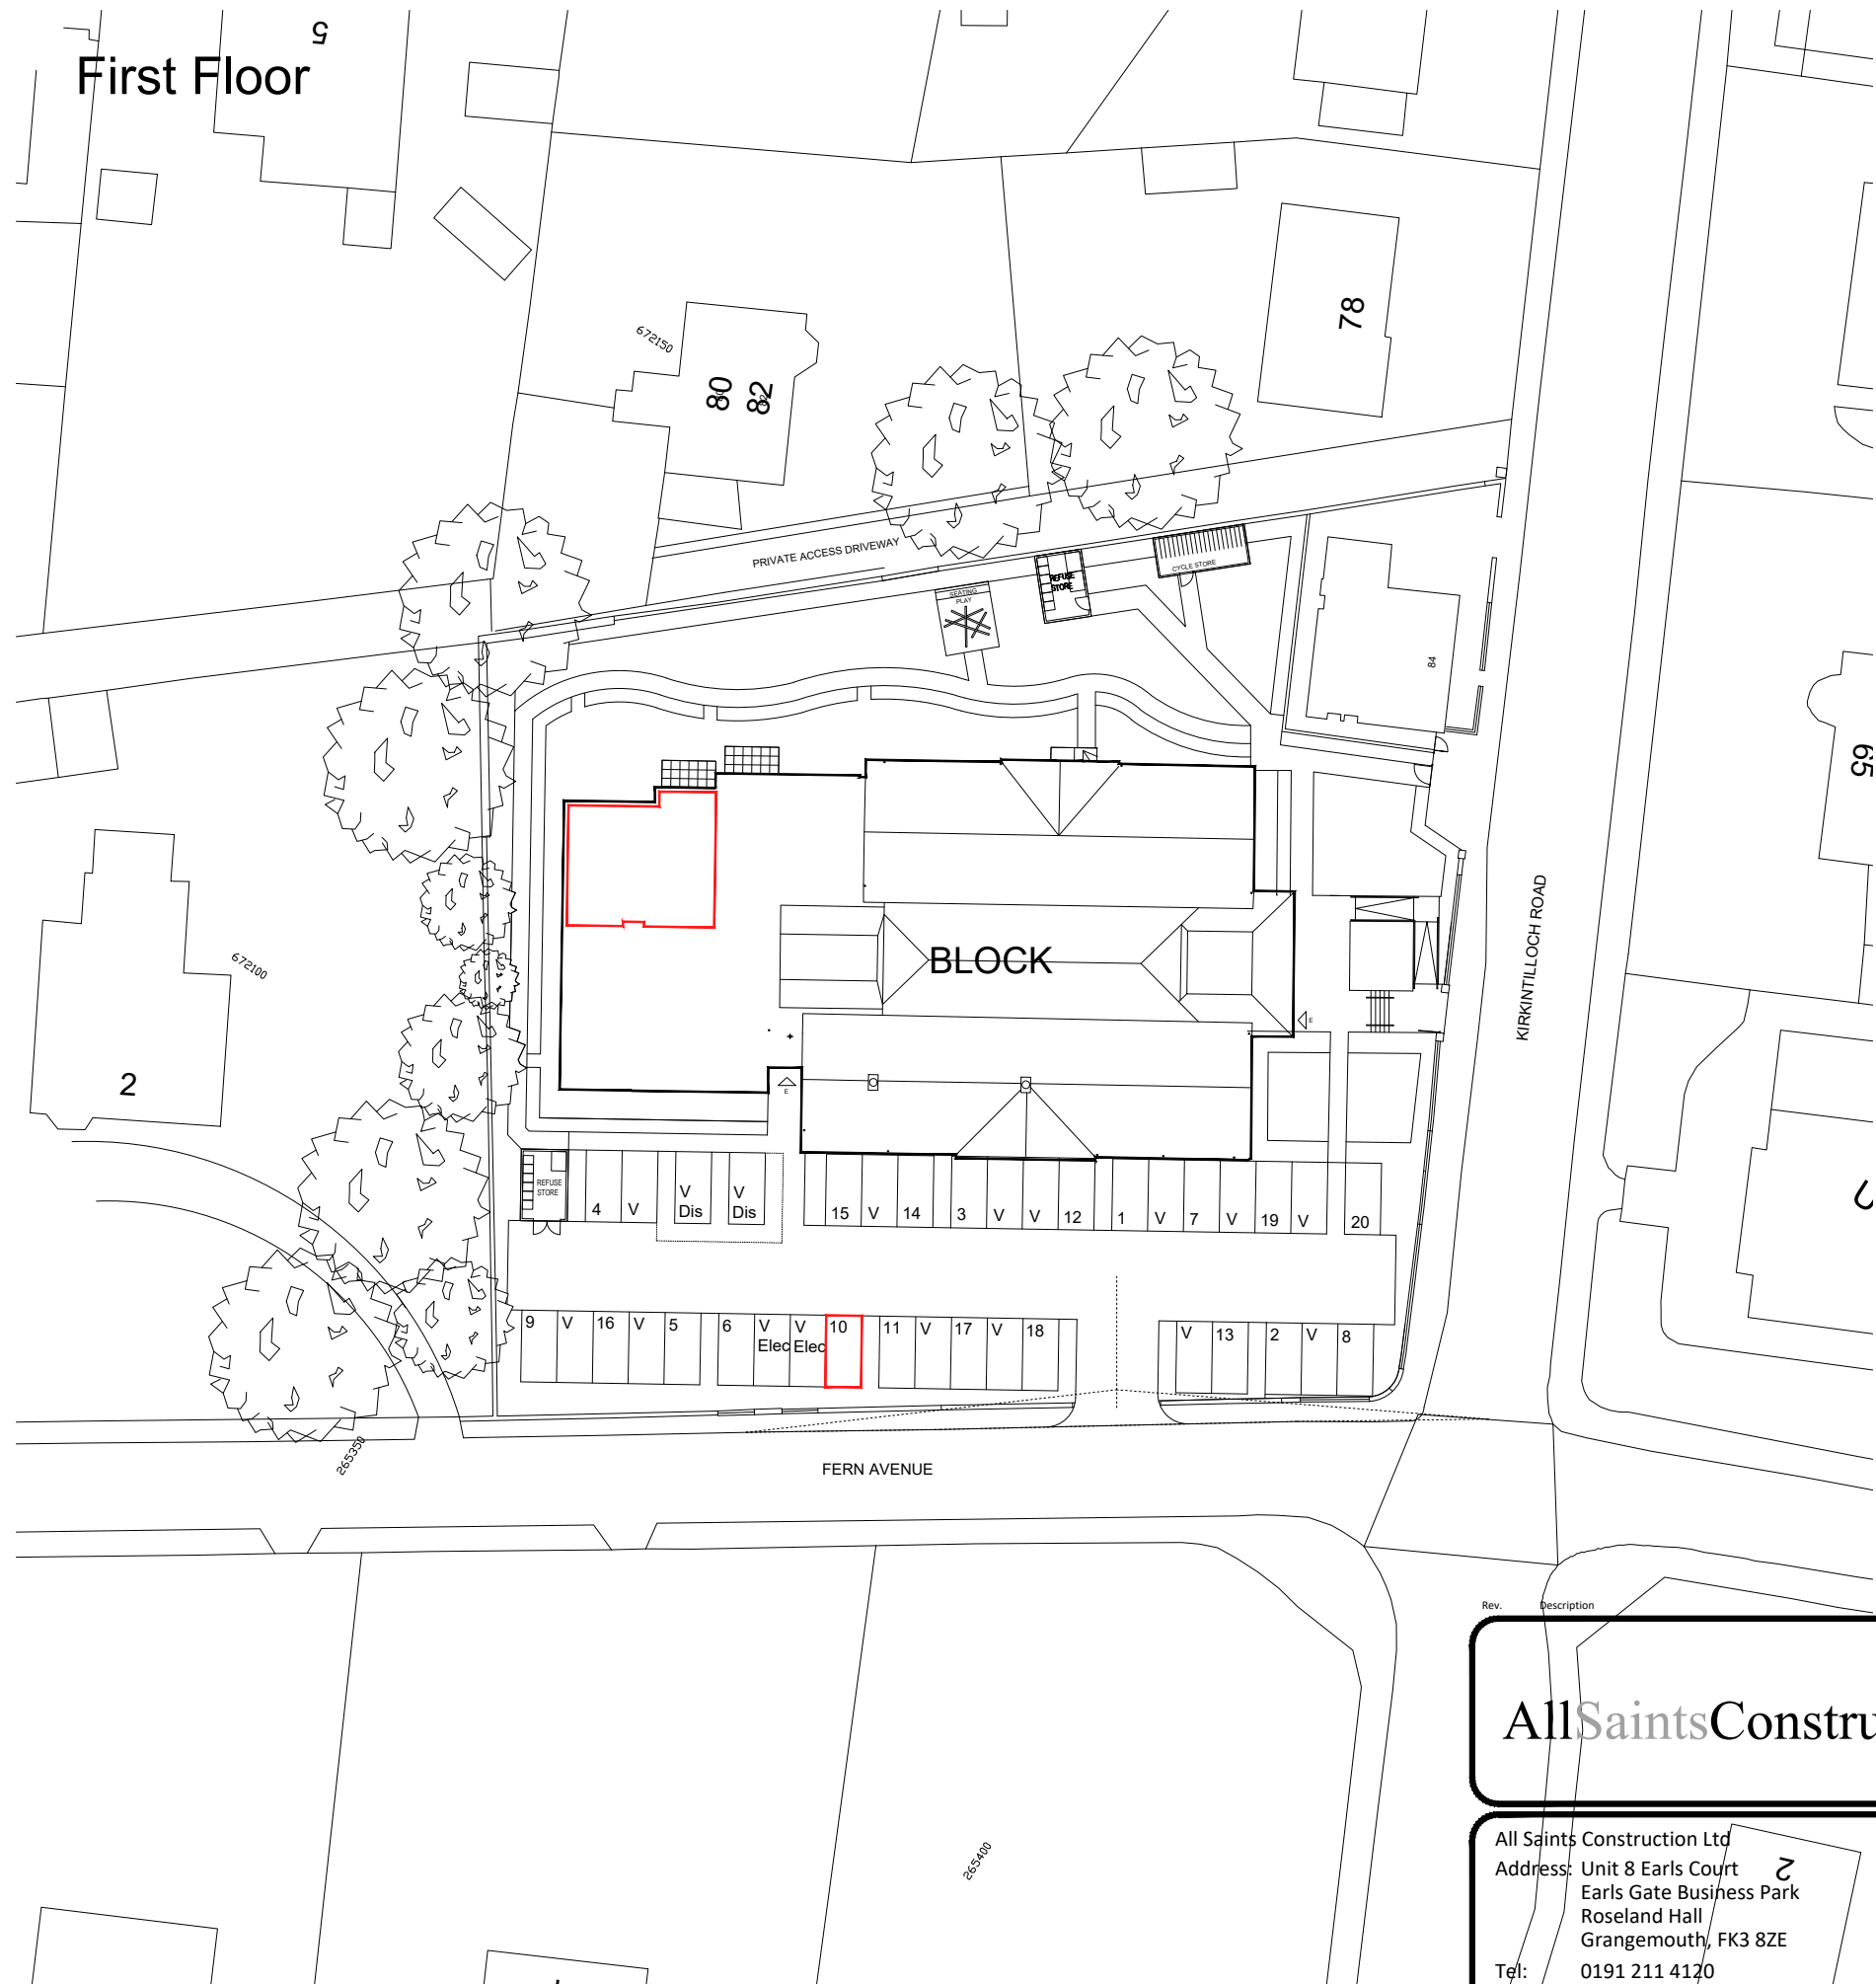

First Floor



Rev.

Description

By

Date

AllSaintsConstruction

All Saints Construction Ltd

Address: Unit 8 Earls Court

Earls Gate Business Park



Roseland Hall

Grangemouth, FK3 8ZE

Tel: 0191 211 4120

Web: www.allsaintsliving.com

TITLE: PLOT 10 - 10 FERN COURT SHOWING FIRST FLOOR	
PROJECT: FORMER LENZIE PRIMARY SCHOOL 10 FERN COURT FERN AVENUE LENZIE, G66 4BG	
Drawn by: JM	Drawing no: LEN-LP-PL10-1
Checked by:	
Date: AUG 2019	
Scale: 1:500 @ A3	Rev:

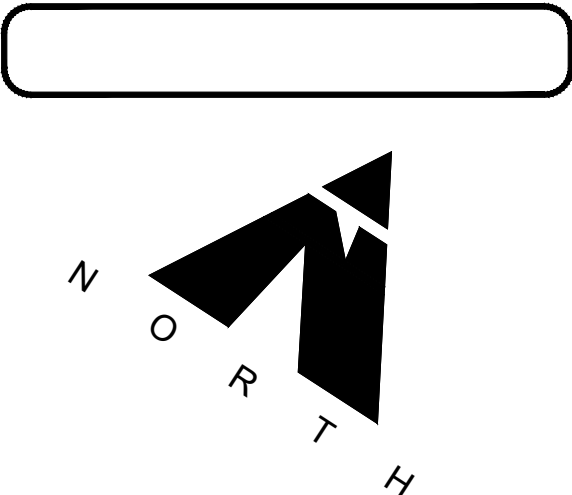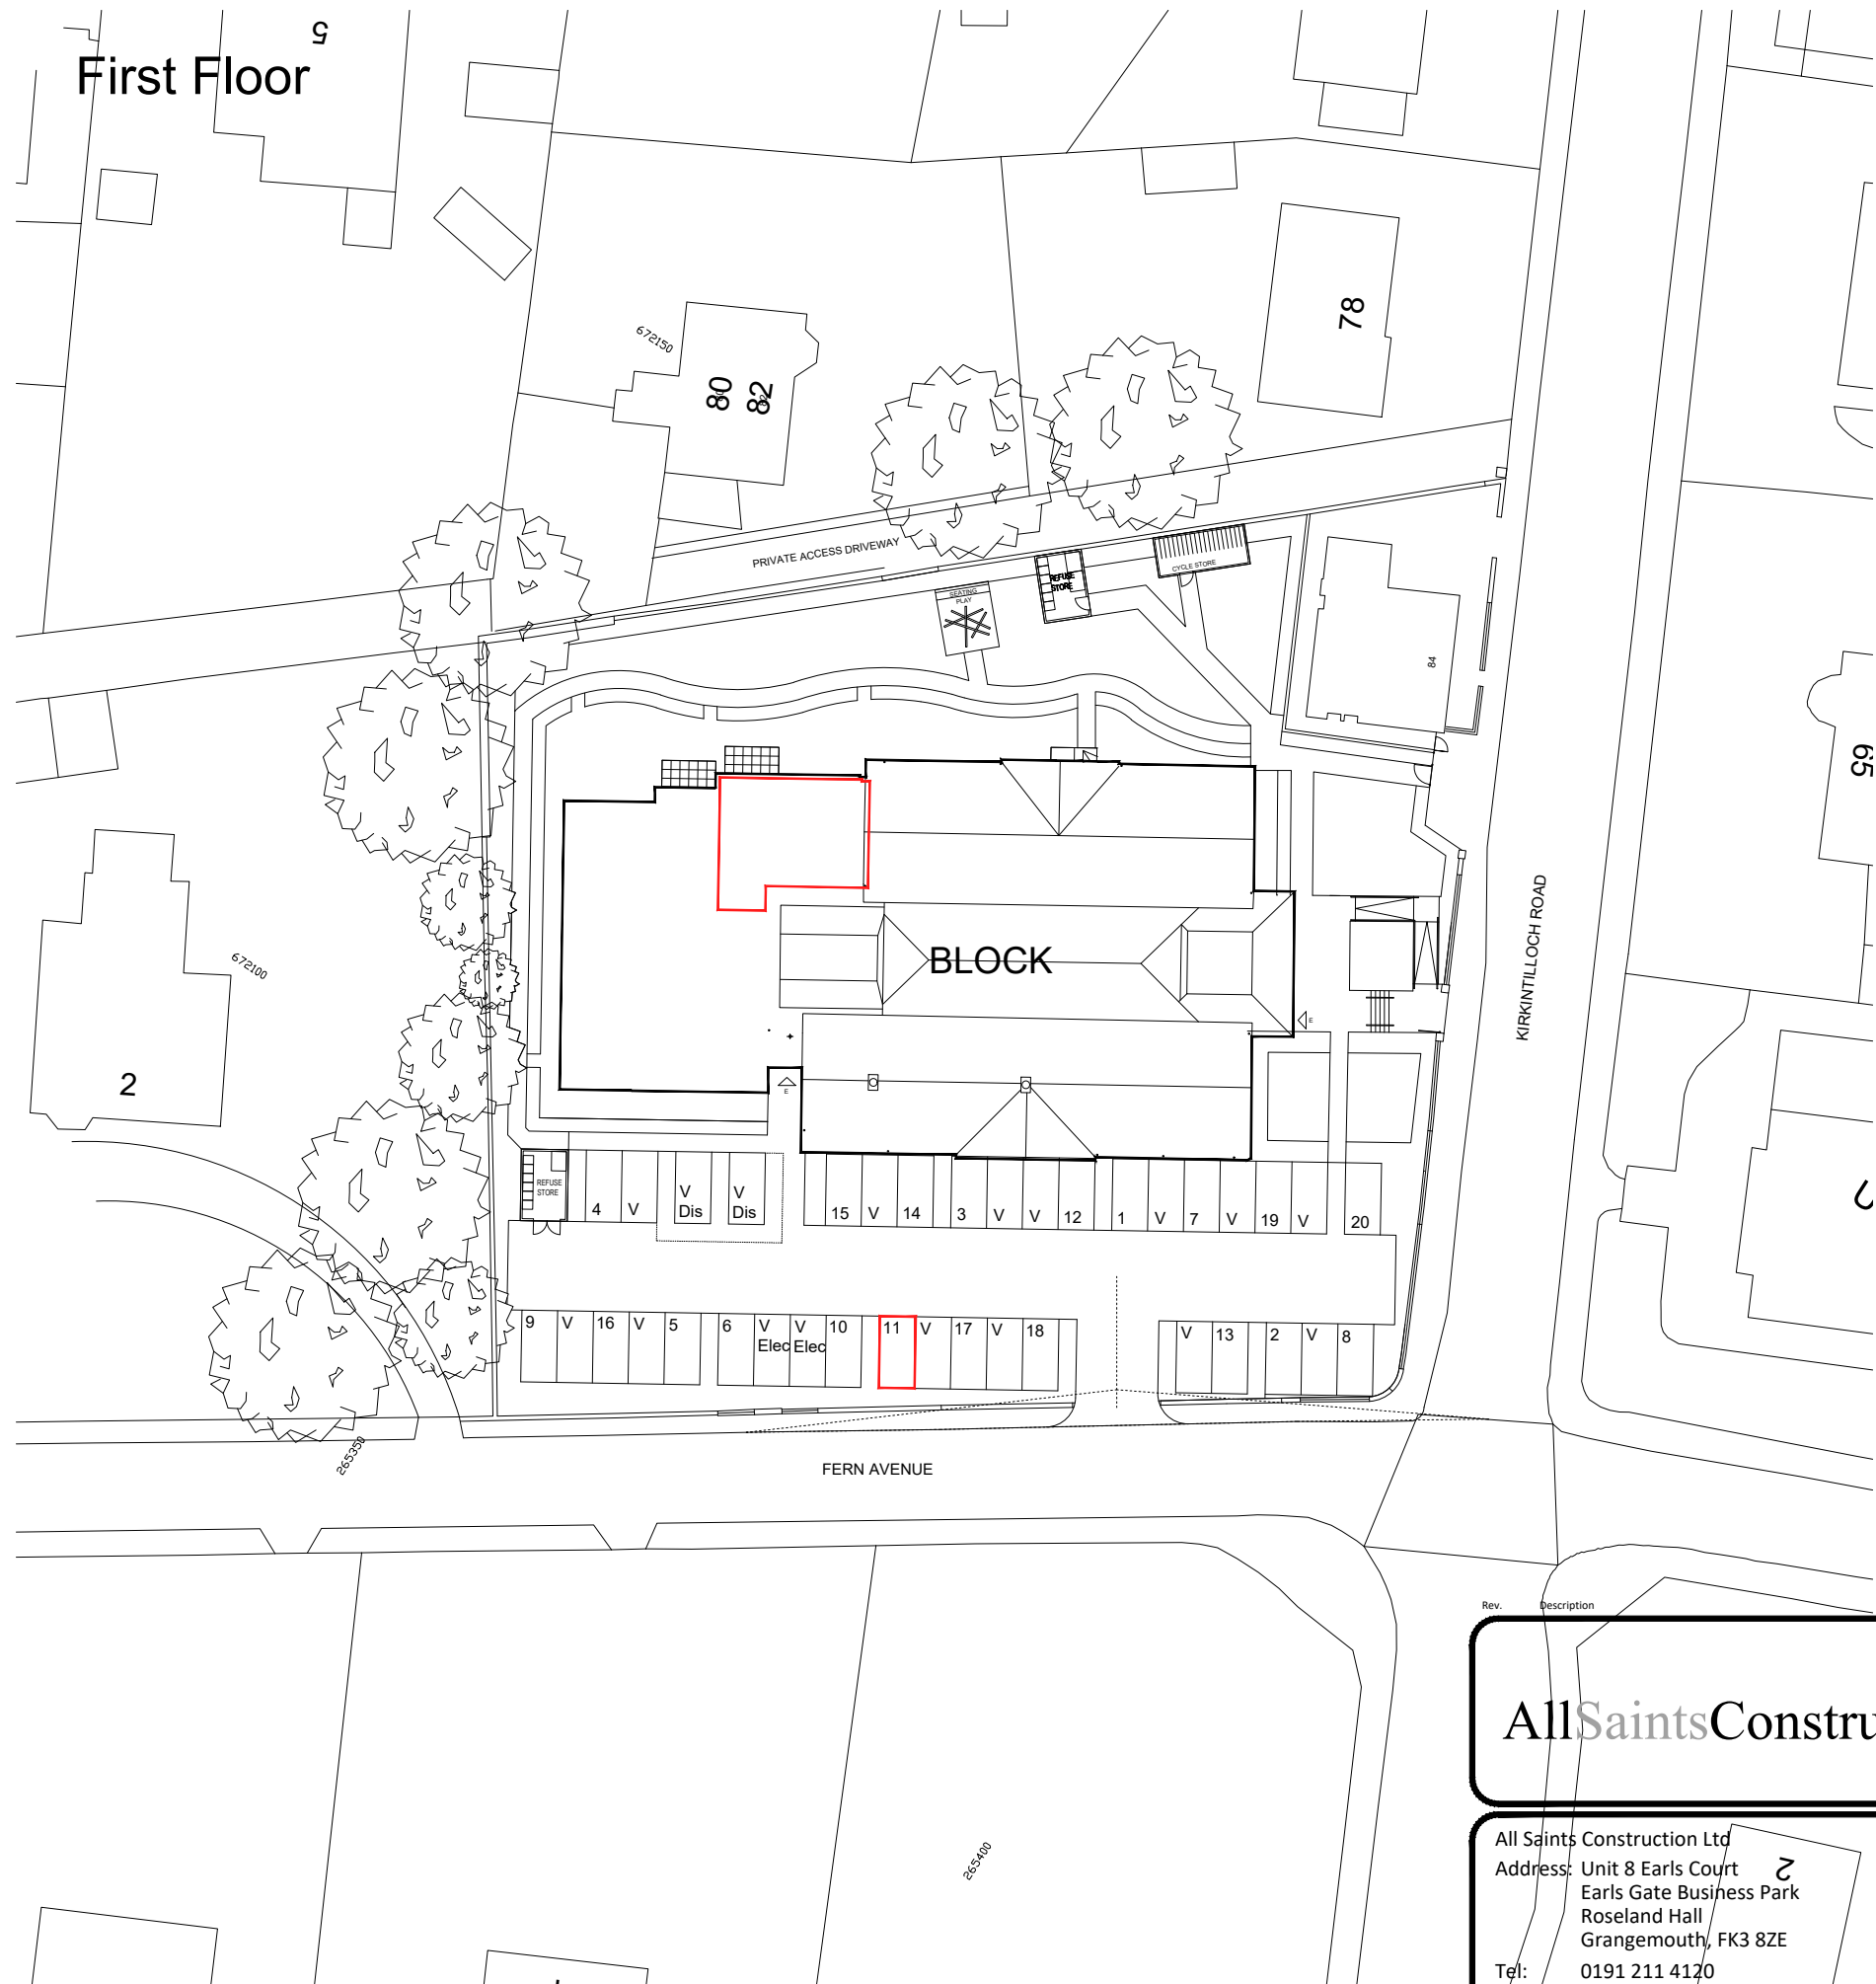

Rev.

Description

By

Date

AllSaintsConstruction

All Saints Construction Ltd

Address: Unit 8 Earls Court

Earls Gate Business Park

Roseland Hall


Grangemouth, FK3 8ZE

Tel: 0191 211 4120


Web: www.allsaintsliving.com

TITLE: PLOT 11 - 11 FERN COURT SHOWING FIRST FLOOR	
PROJECT: FORMER LENZIE PRIMARY SCHOOL 11 FERN COURT FERN AVENUE LENZIE, G66 4BG	
Drawn by: JM	Drawing no: LEN-LP-PL11-1
Checked by:	
Date: AUG 2019	Rev:
Scale: 1:500 @ A3	

Ground Floor Mezanine

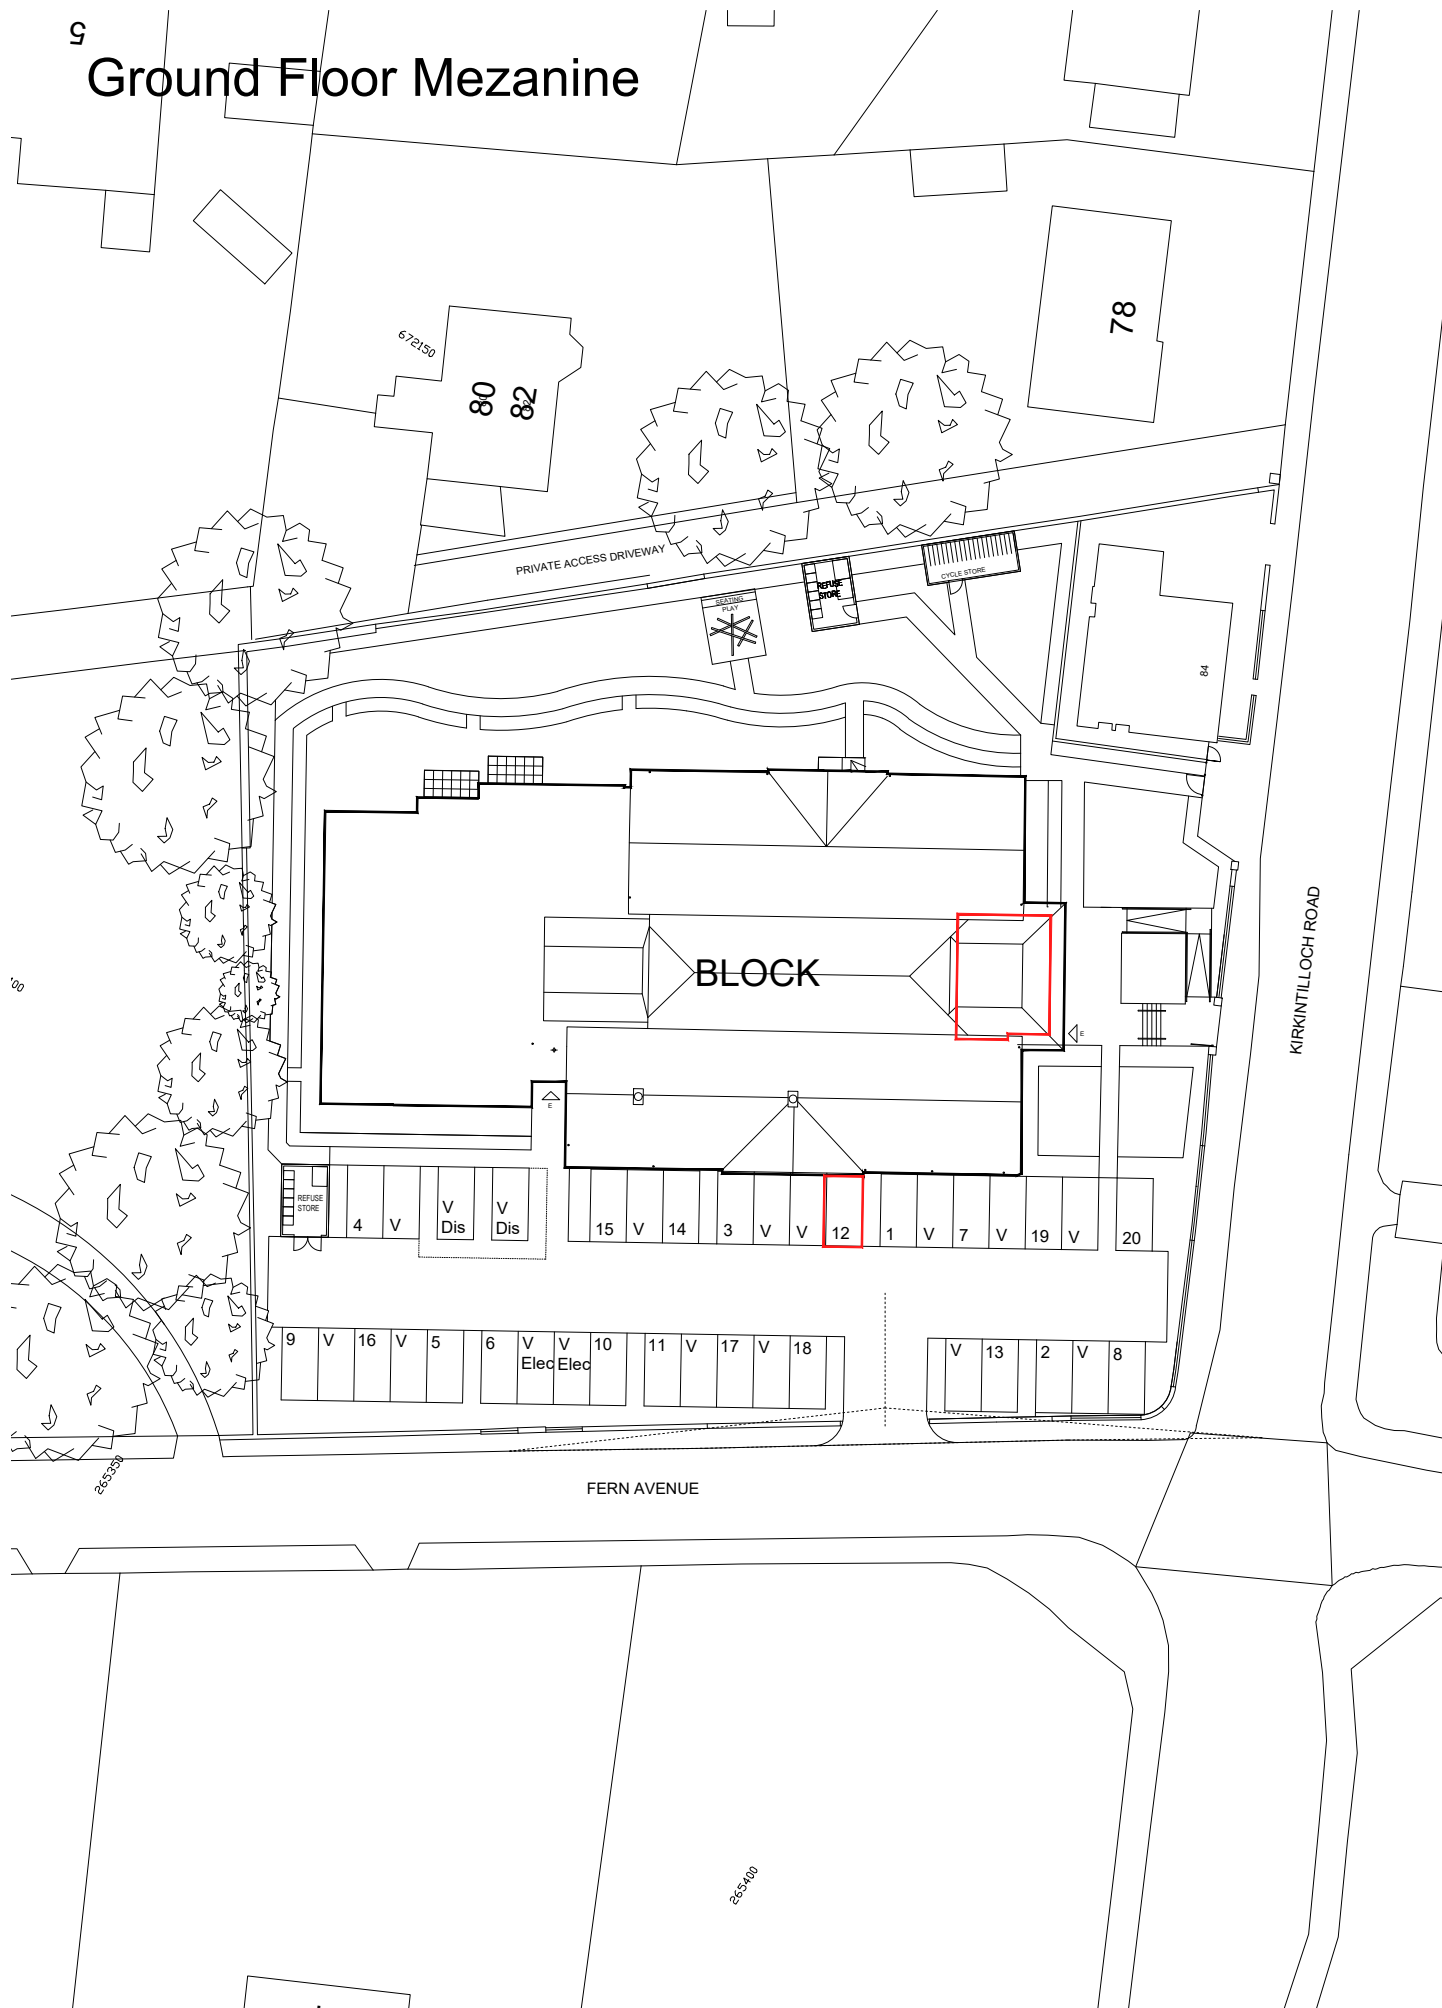

First Floor

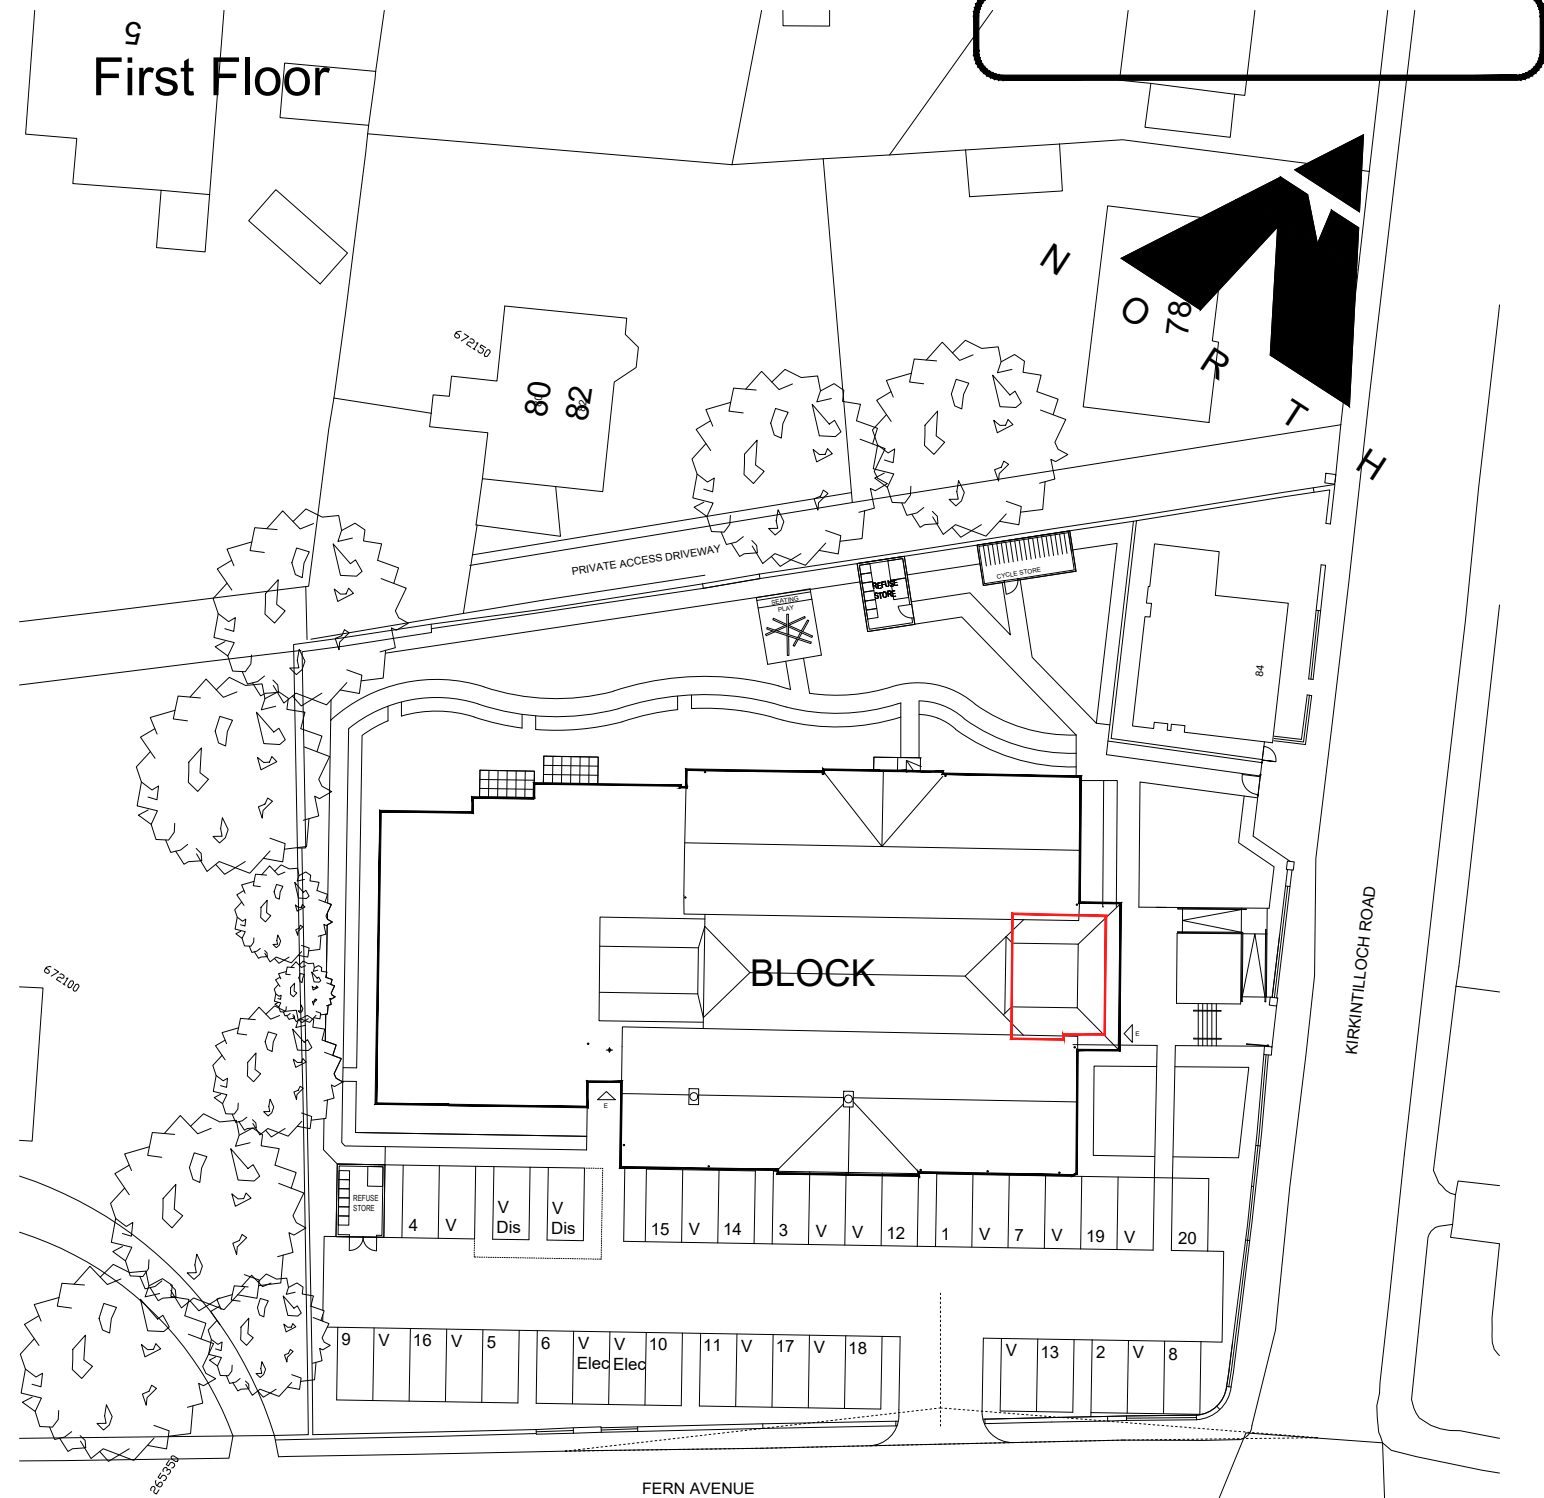


Rev. Description By Date

AllSaintsConstruction


All Saints Construction Ltd
Address: Unit 8 Earls Court
Earls Gate Business Park
Roseland Hall
Grangemouth, FK3 8ZE
Tel: 0191 211 4120
Web: www.allsaintsliving.com

TITLE: PLOT 12 - 12 FERN COURT SHOWING GROUND FLOOR MEZANINE AND FIRST FLOOR	
PROJECT: FORMER LENZIE PRIMARY SCHOOL 12 FERN COURT FERN AVENUE LENZIE, G66 4BG	
Drawn by: JM	Drawing no:
Checked by:	LEN-LP/PL12-1
Date: AUG 2019	Rev:
Scale: 1:500 @ A3	

First Floor

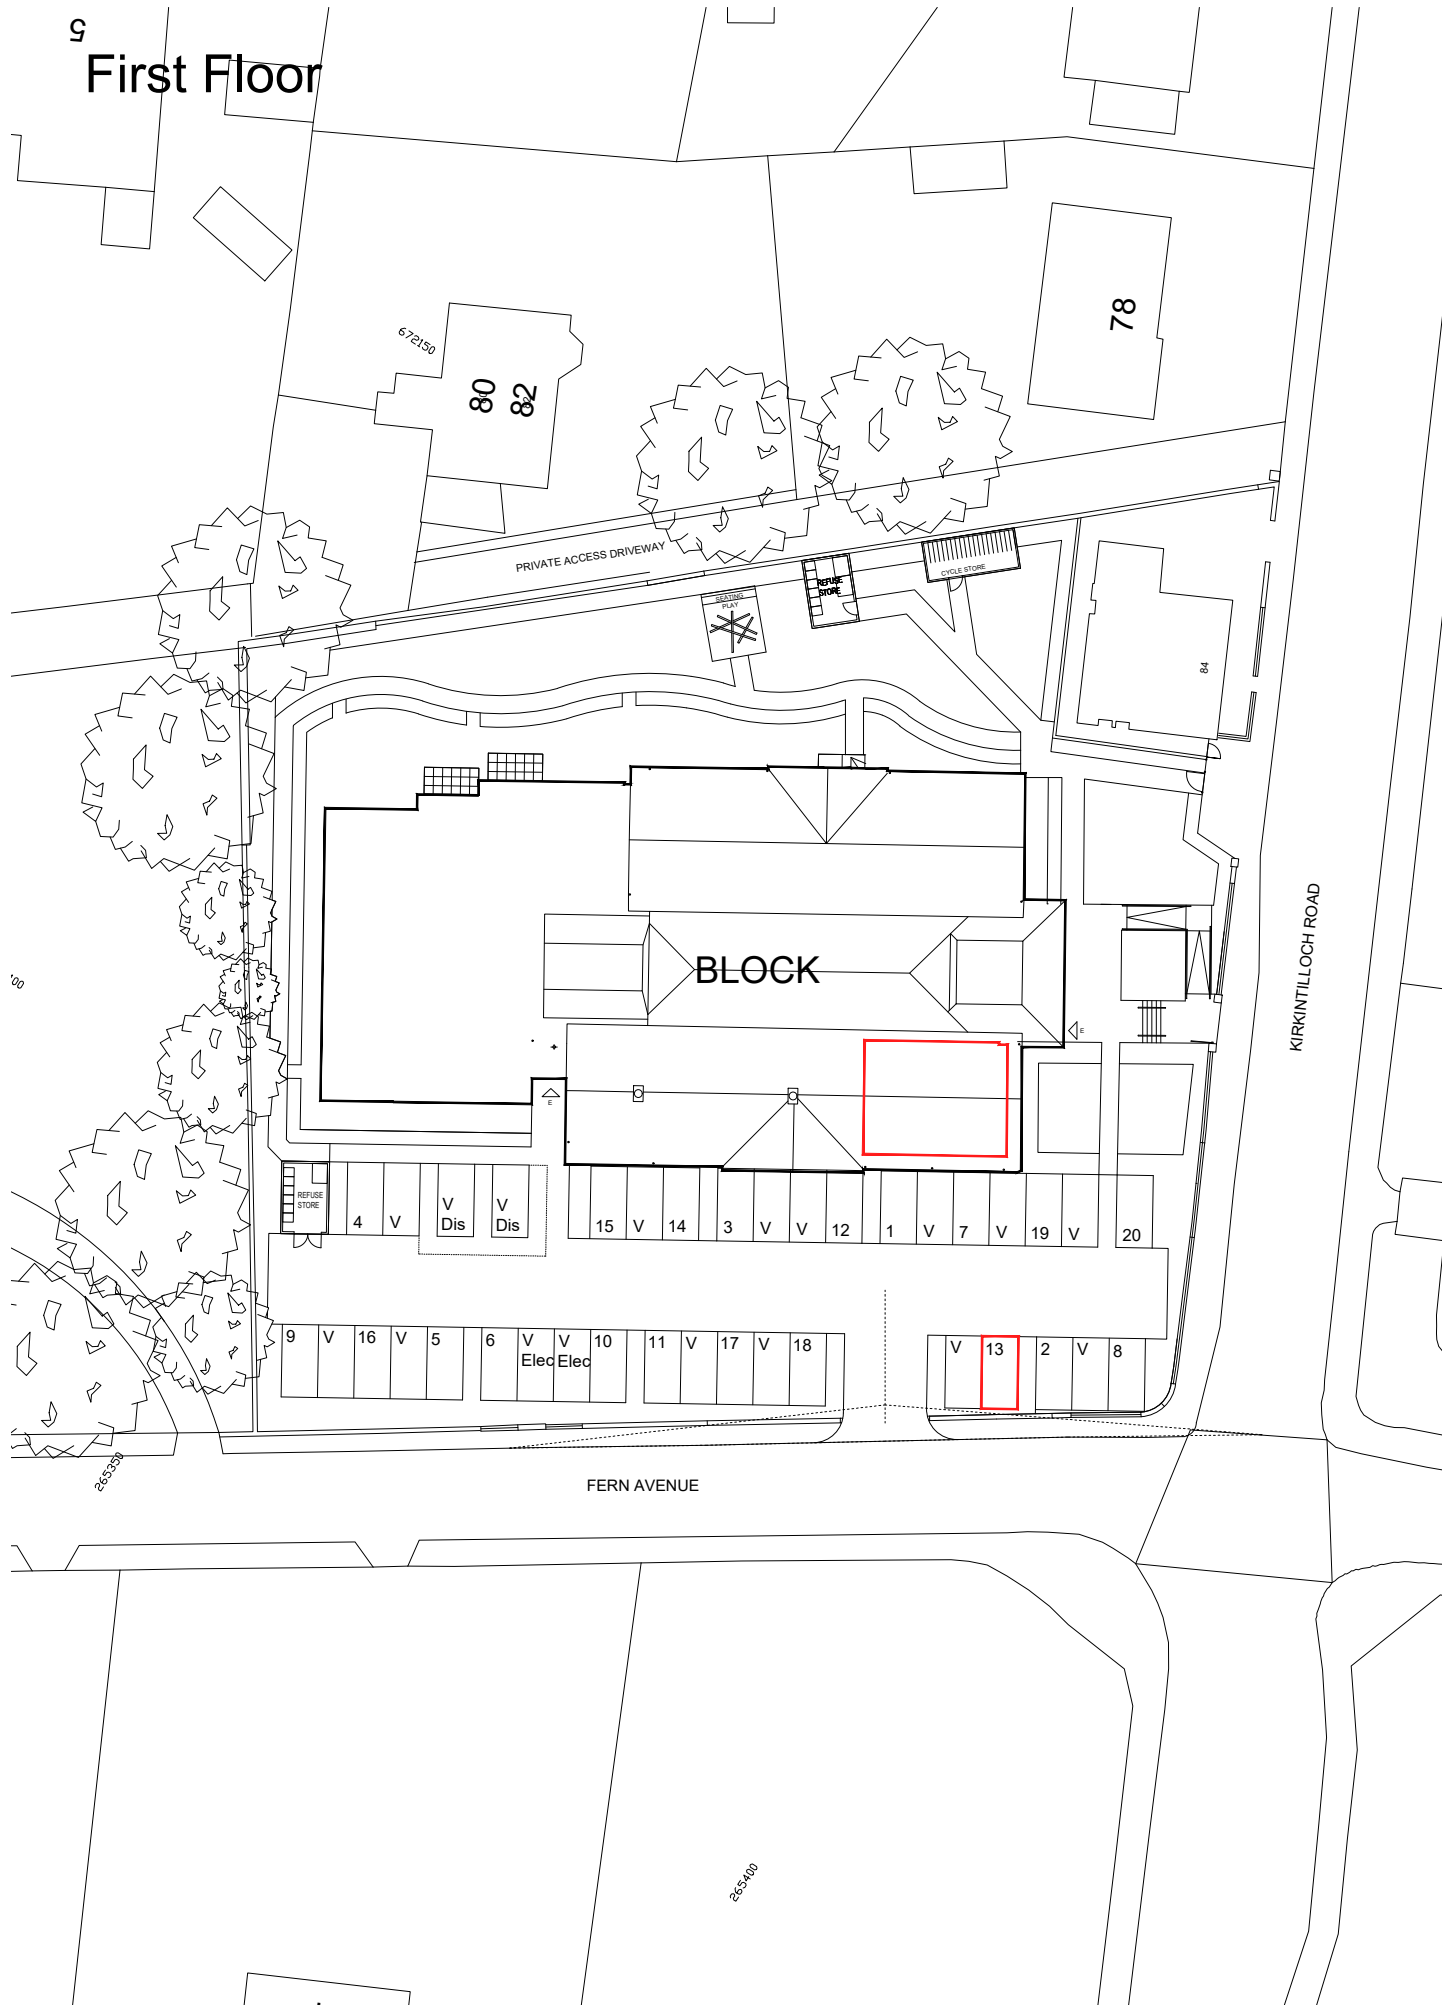

First Floor Mezanine

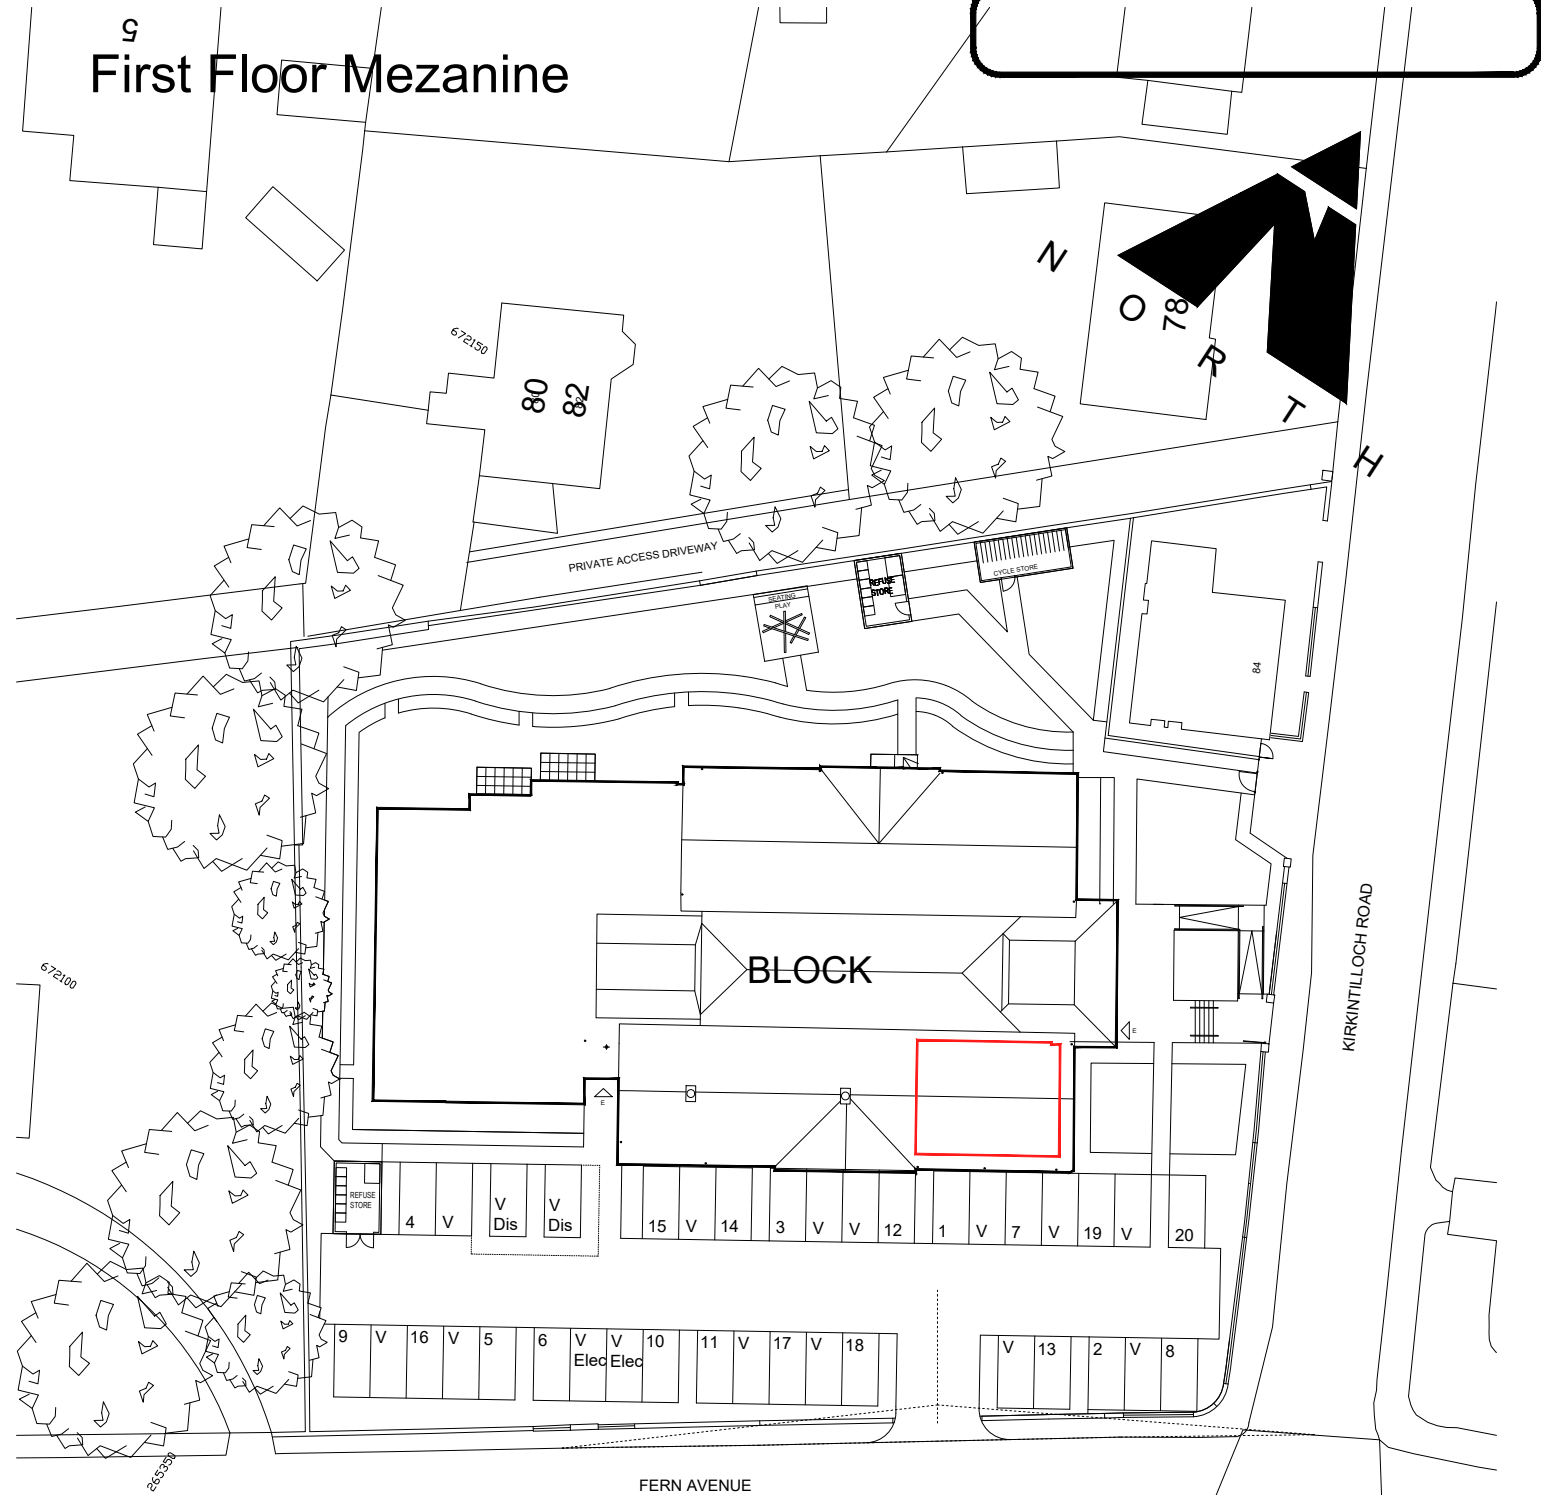


Rev. Description By Date

AllSaintsConstruction


All Saints Construction Ltd
Address: Unit 8 Earls Court
Earls Gate Business Park
Roseland Hall
Grangemouth, FK3 8ZE
Tel: 0191 211 4120
Web: www.allsaintsliving.com

TITLE: PLOT 13-14 FERN COURT SHOWING FIRST FLOOR AND FIRST FLOOR MEZANINE	
PROJECT: FORMER LENZIE PRIMARY SCHOOL 14 FERN COURT FERN AVENUE LENZIE, G66 4BG	
Drawn by: JM	Drawing no:
Checked by:	LEN-LP/PL13-1
Date: AUG 2019	Rev:
Scale: 1:500 @ A3	

First Floor

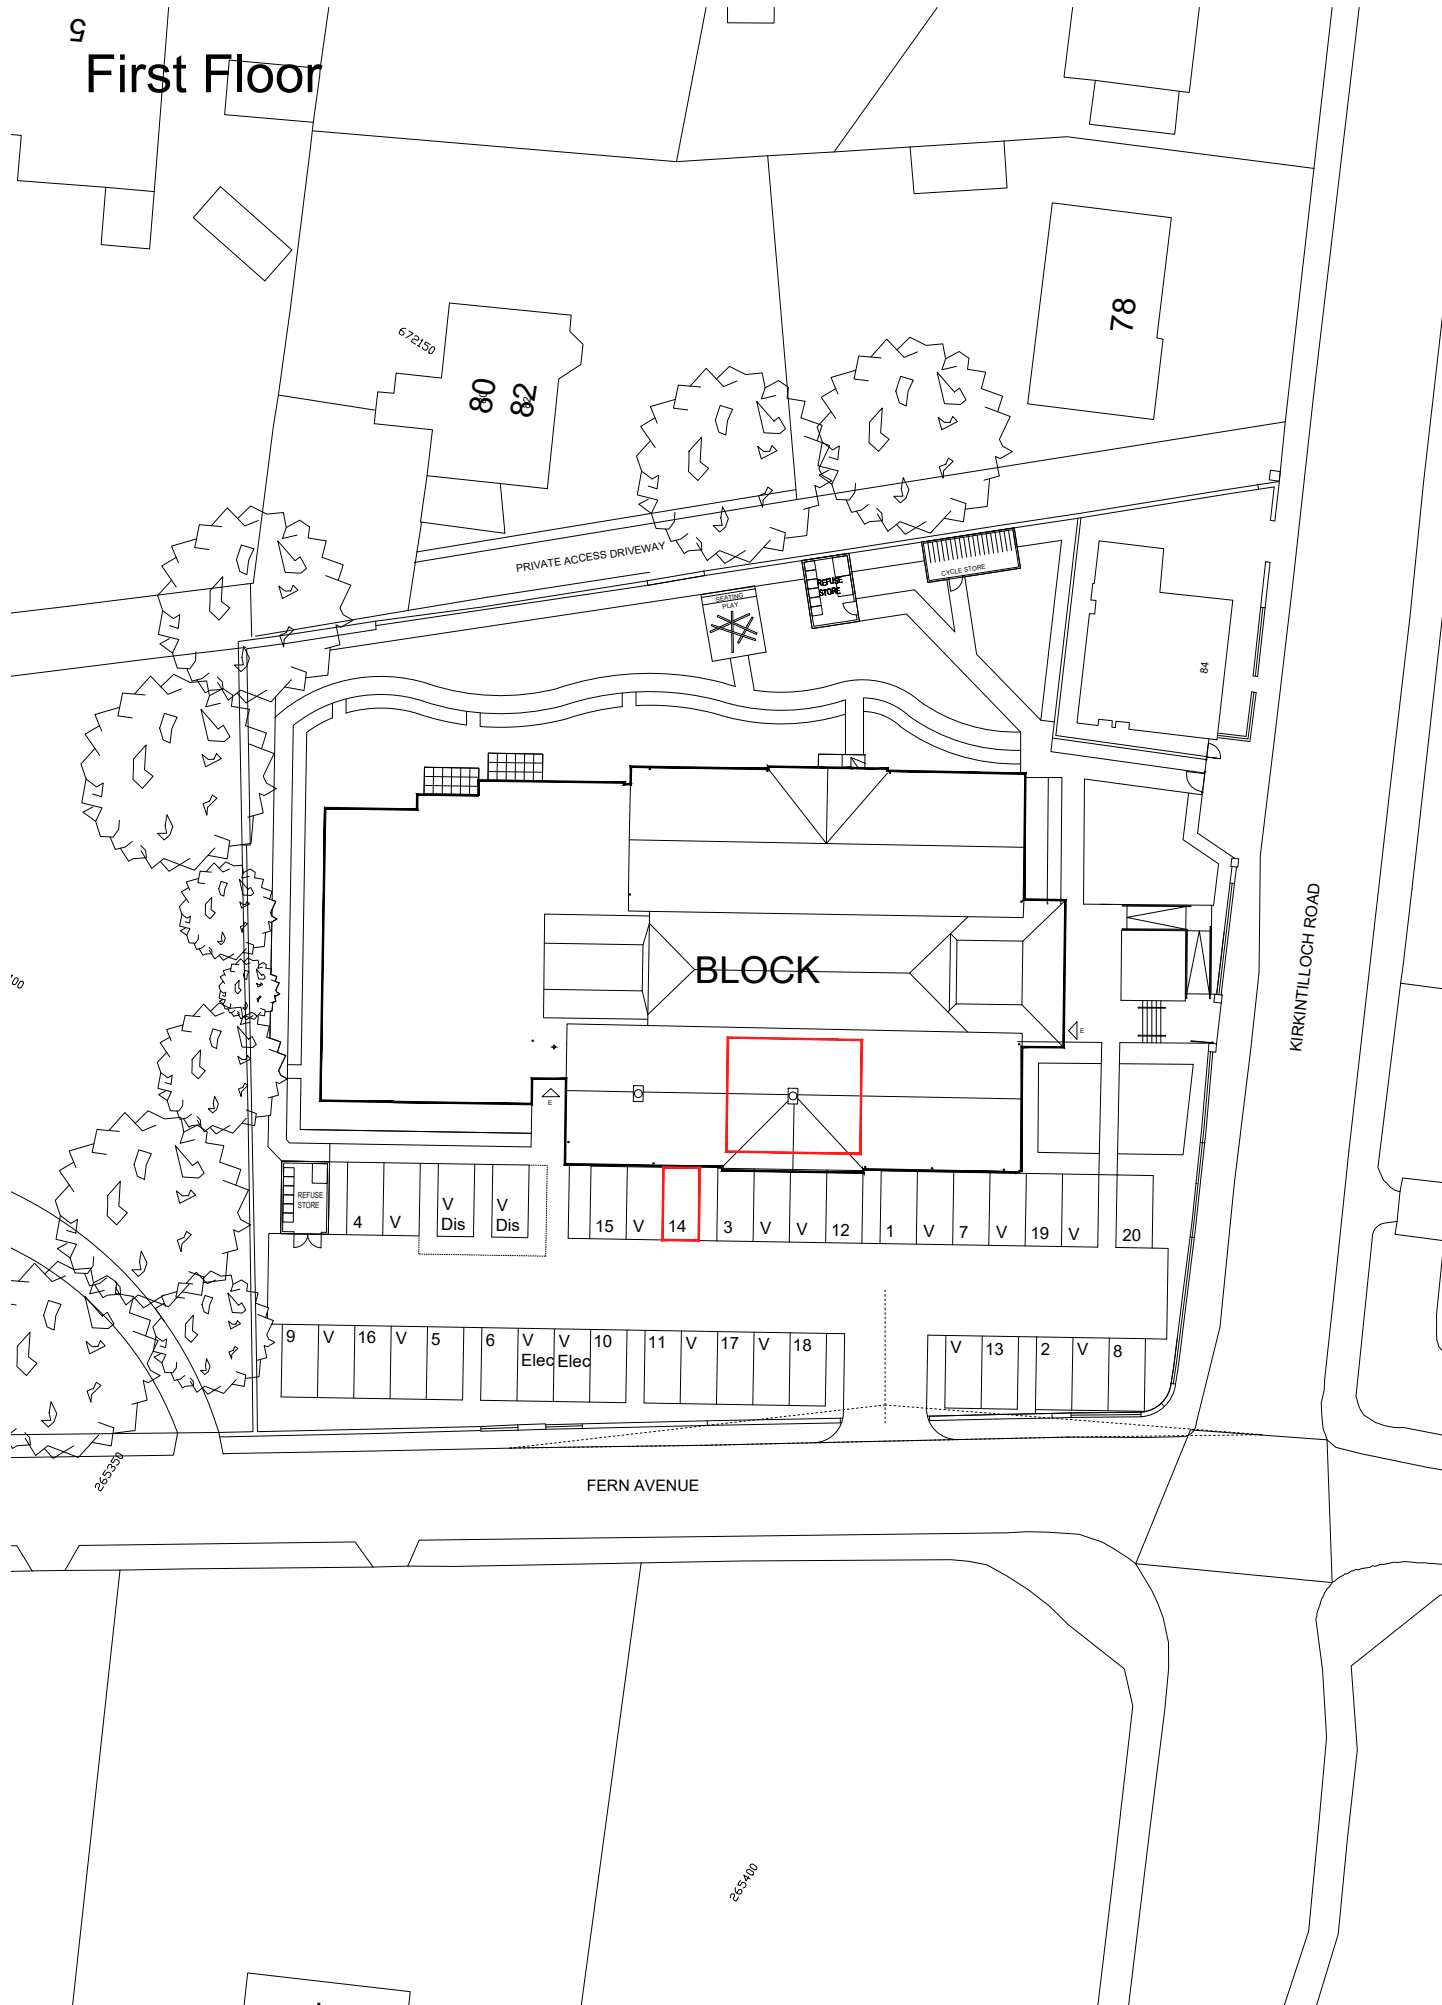

First Floor Mezanine

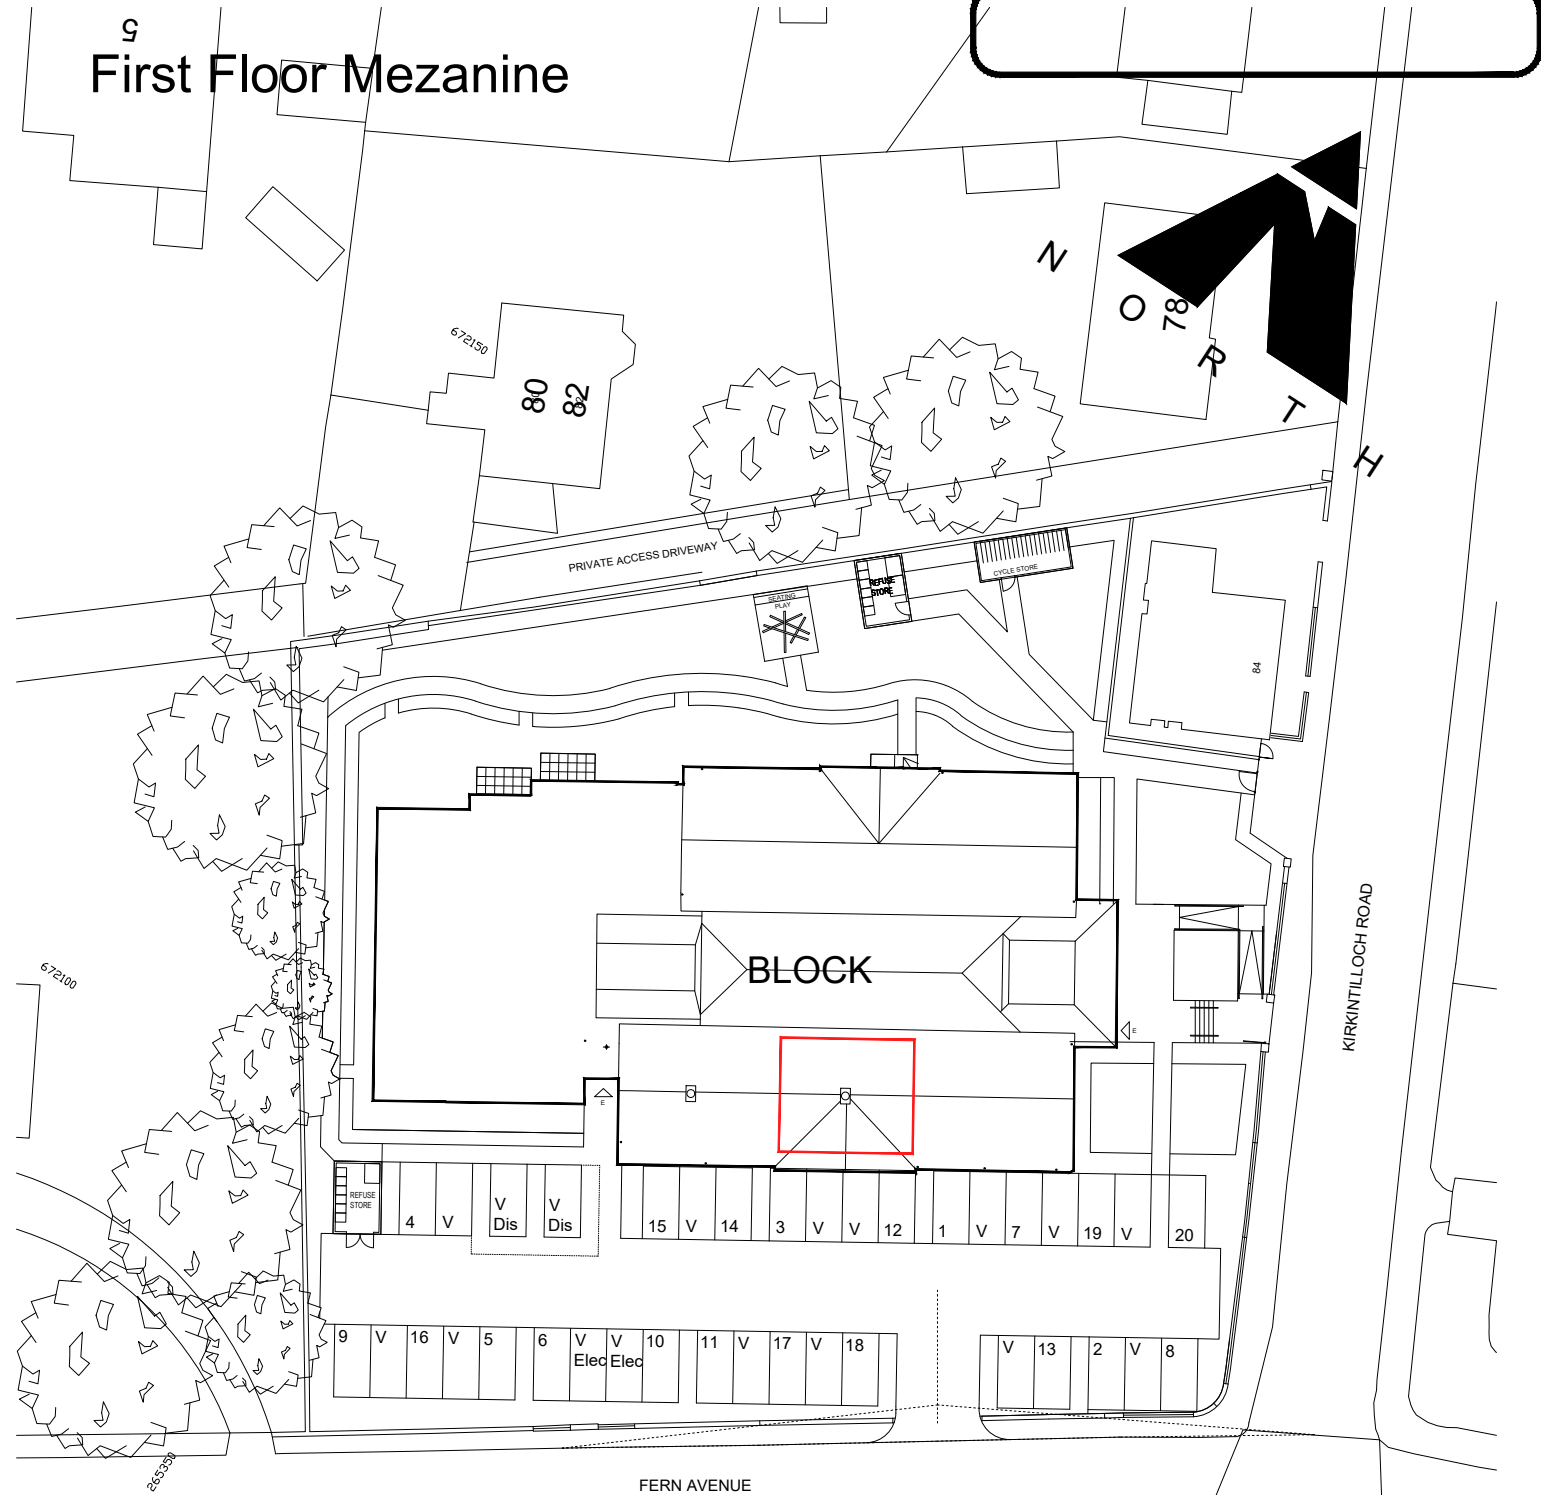


Rev. Description By Date

AllSaintsConstruction


All Saints Construction Ltd
Address: Unit 8 Earls Court
Earls Gate Business Park
Roseland Hall
Grangemouth, FK3 8ZE
Tel: 0191 211 4120
Web: www.allsaintsliving.com

TITLE: PLOT 14 - 15 FERN COURT SHOWING FIRST FLOOR AND FIRST FLOOR MEZANINE	
PROJECT: FORMER LENZIE PRIMARY SCHOOL 15 FERN COURT FERN AVENUE LENZIE, G66 4BG	
Drawn by: JM	Drawing no:
Checked by:	LEN-LP/PL14-1
Date: AUG 2019	Rev:
Scale: 1:500 @ A3	

First Floor

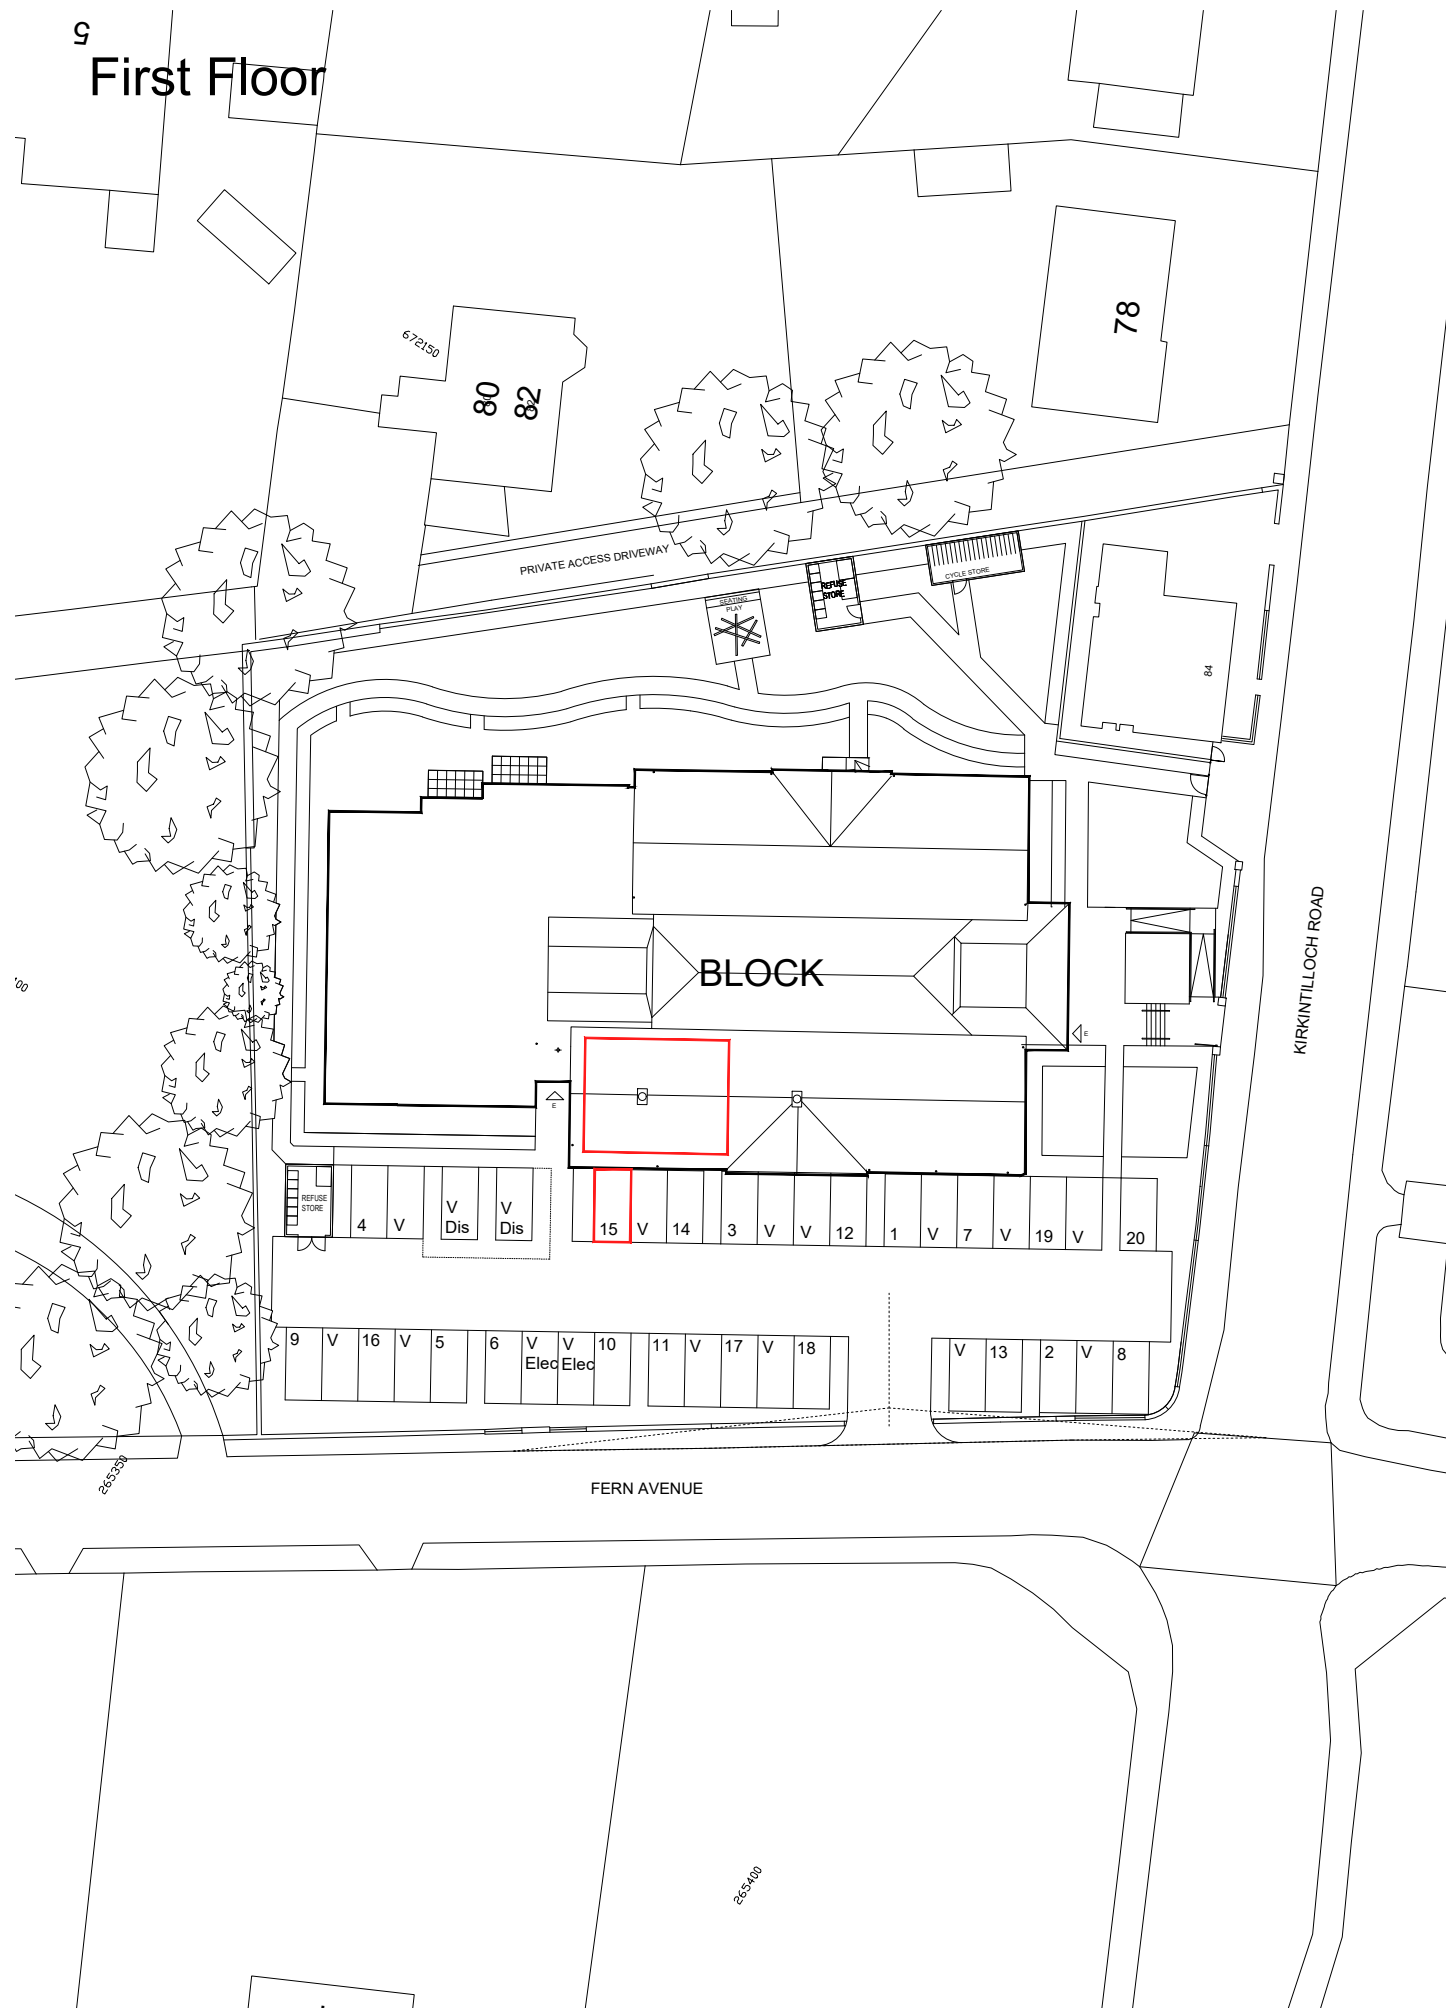

First Floor Mezanine

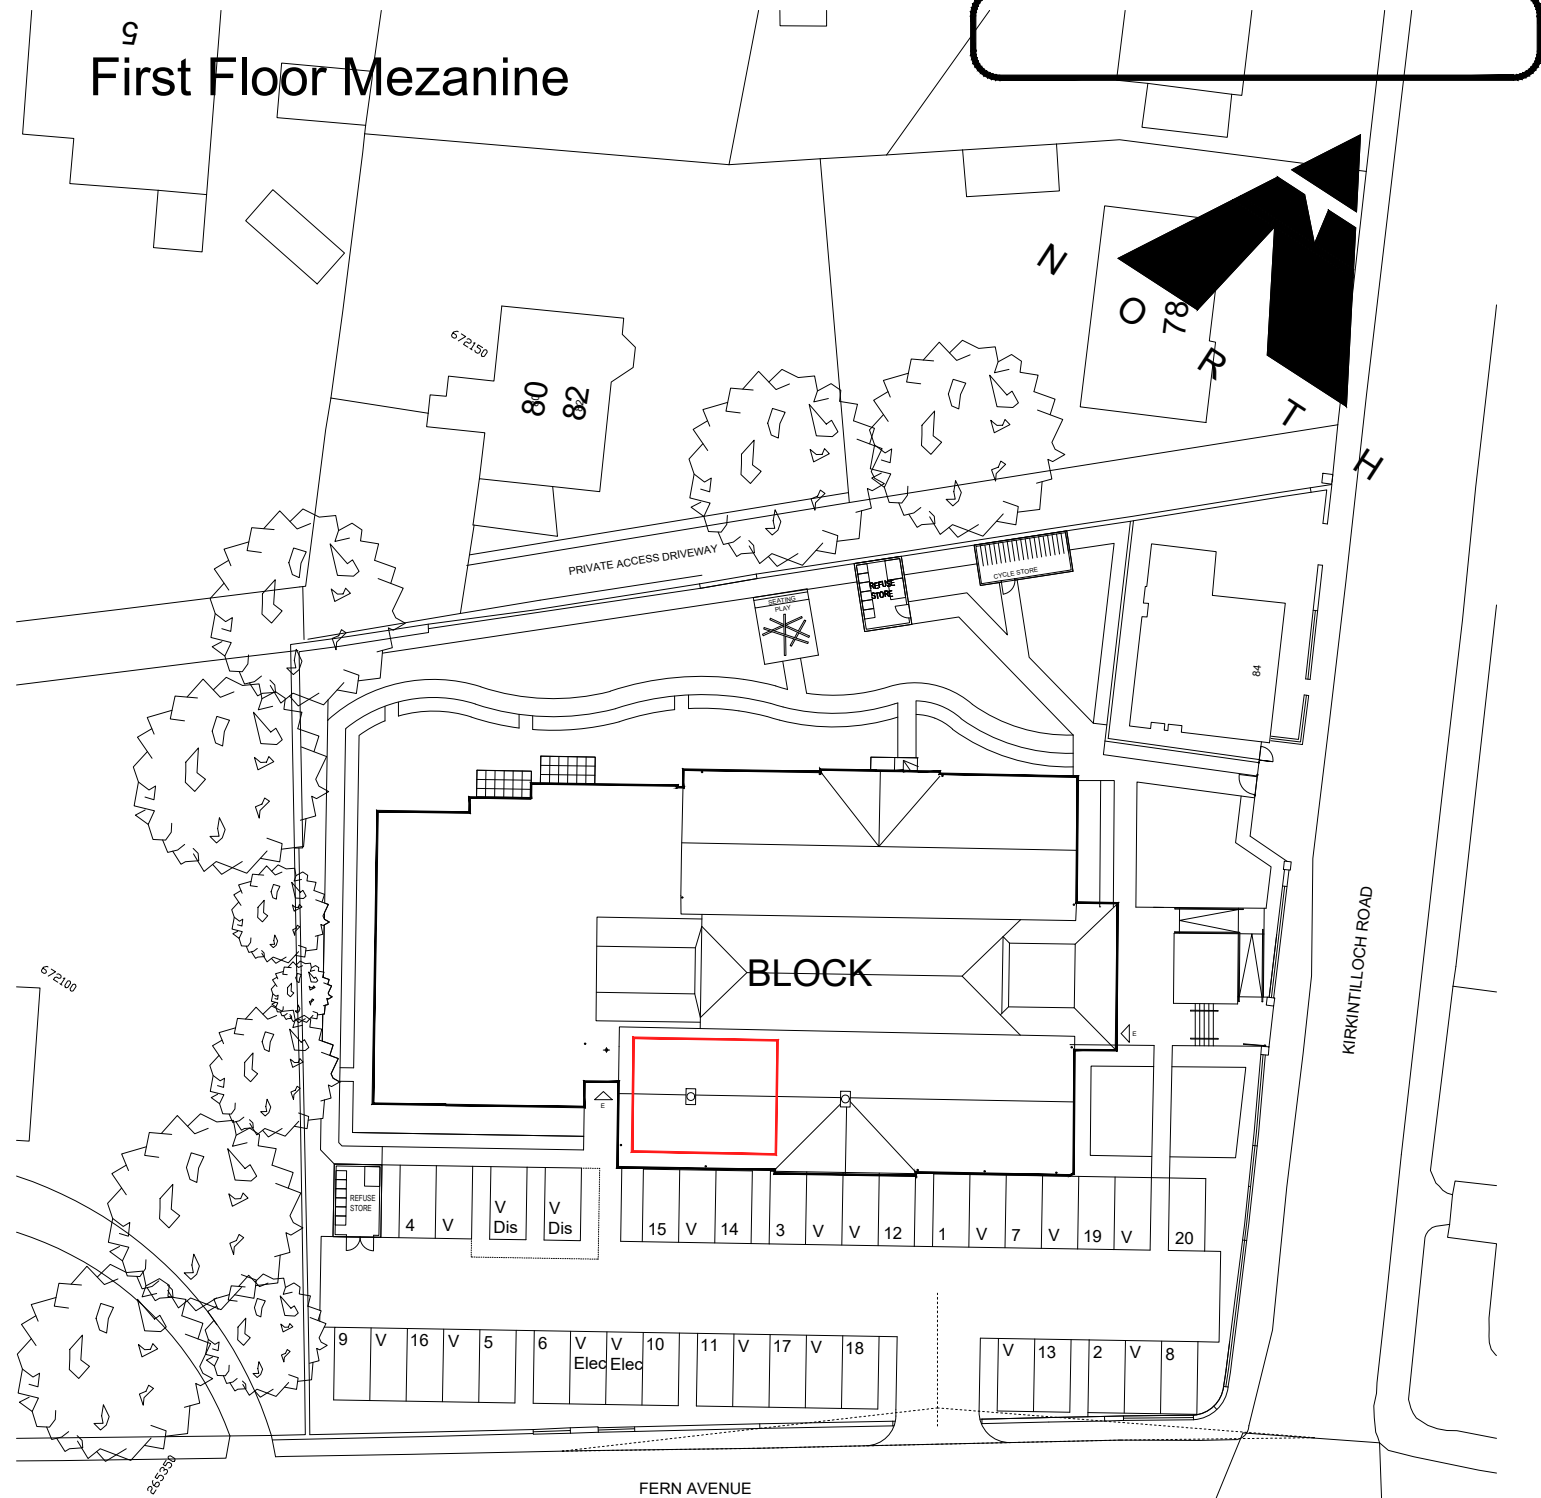


Rev. Description By Date

AllSaintsConstruction

All Saints Construction Ltd
Address: Unit 8 Earls Court
Earls Gate Business Park
Roseland Hall
Grangemouth, FK3 8ZE
Tel: 0191 211 4120
Web: www.allsaintsliving.com

TITLE: PLOT 15 - 16 FERN COURT SHOWING FIRST FLOOR AND FIRST FLOOR MEZANINE	
PROJECT: FORMER LENZIE PRIMARY SCHOOL 16 FERN COURT FERN AVENUE LENZIE, G66 4BG	
Drawn by: JM	Drawing no:
Checked by:	LEN-LP/PL15-1
Date: AUG 2019	Rev:
Scale: 1:500 @ A3	

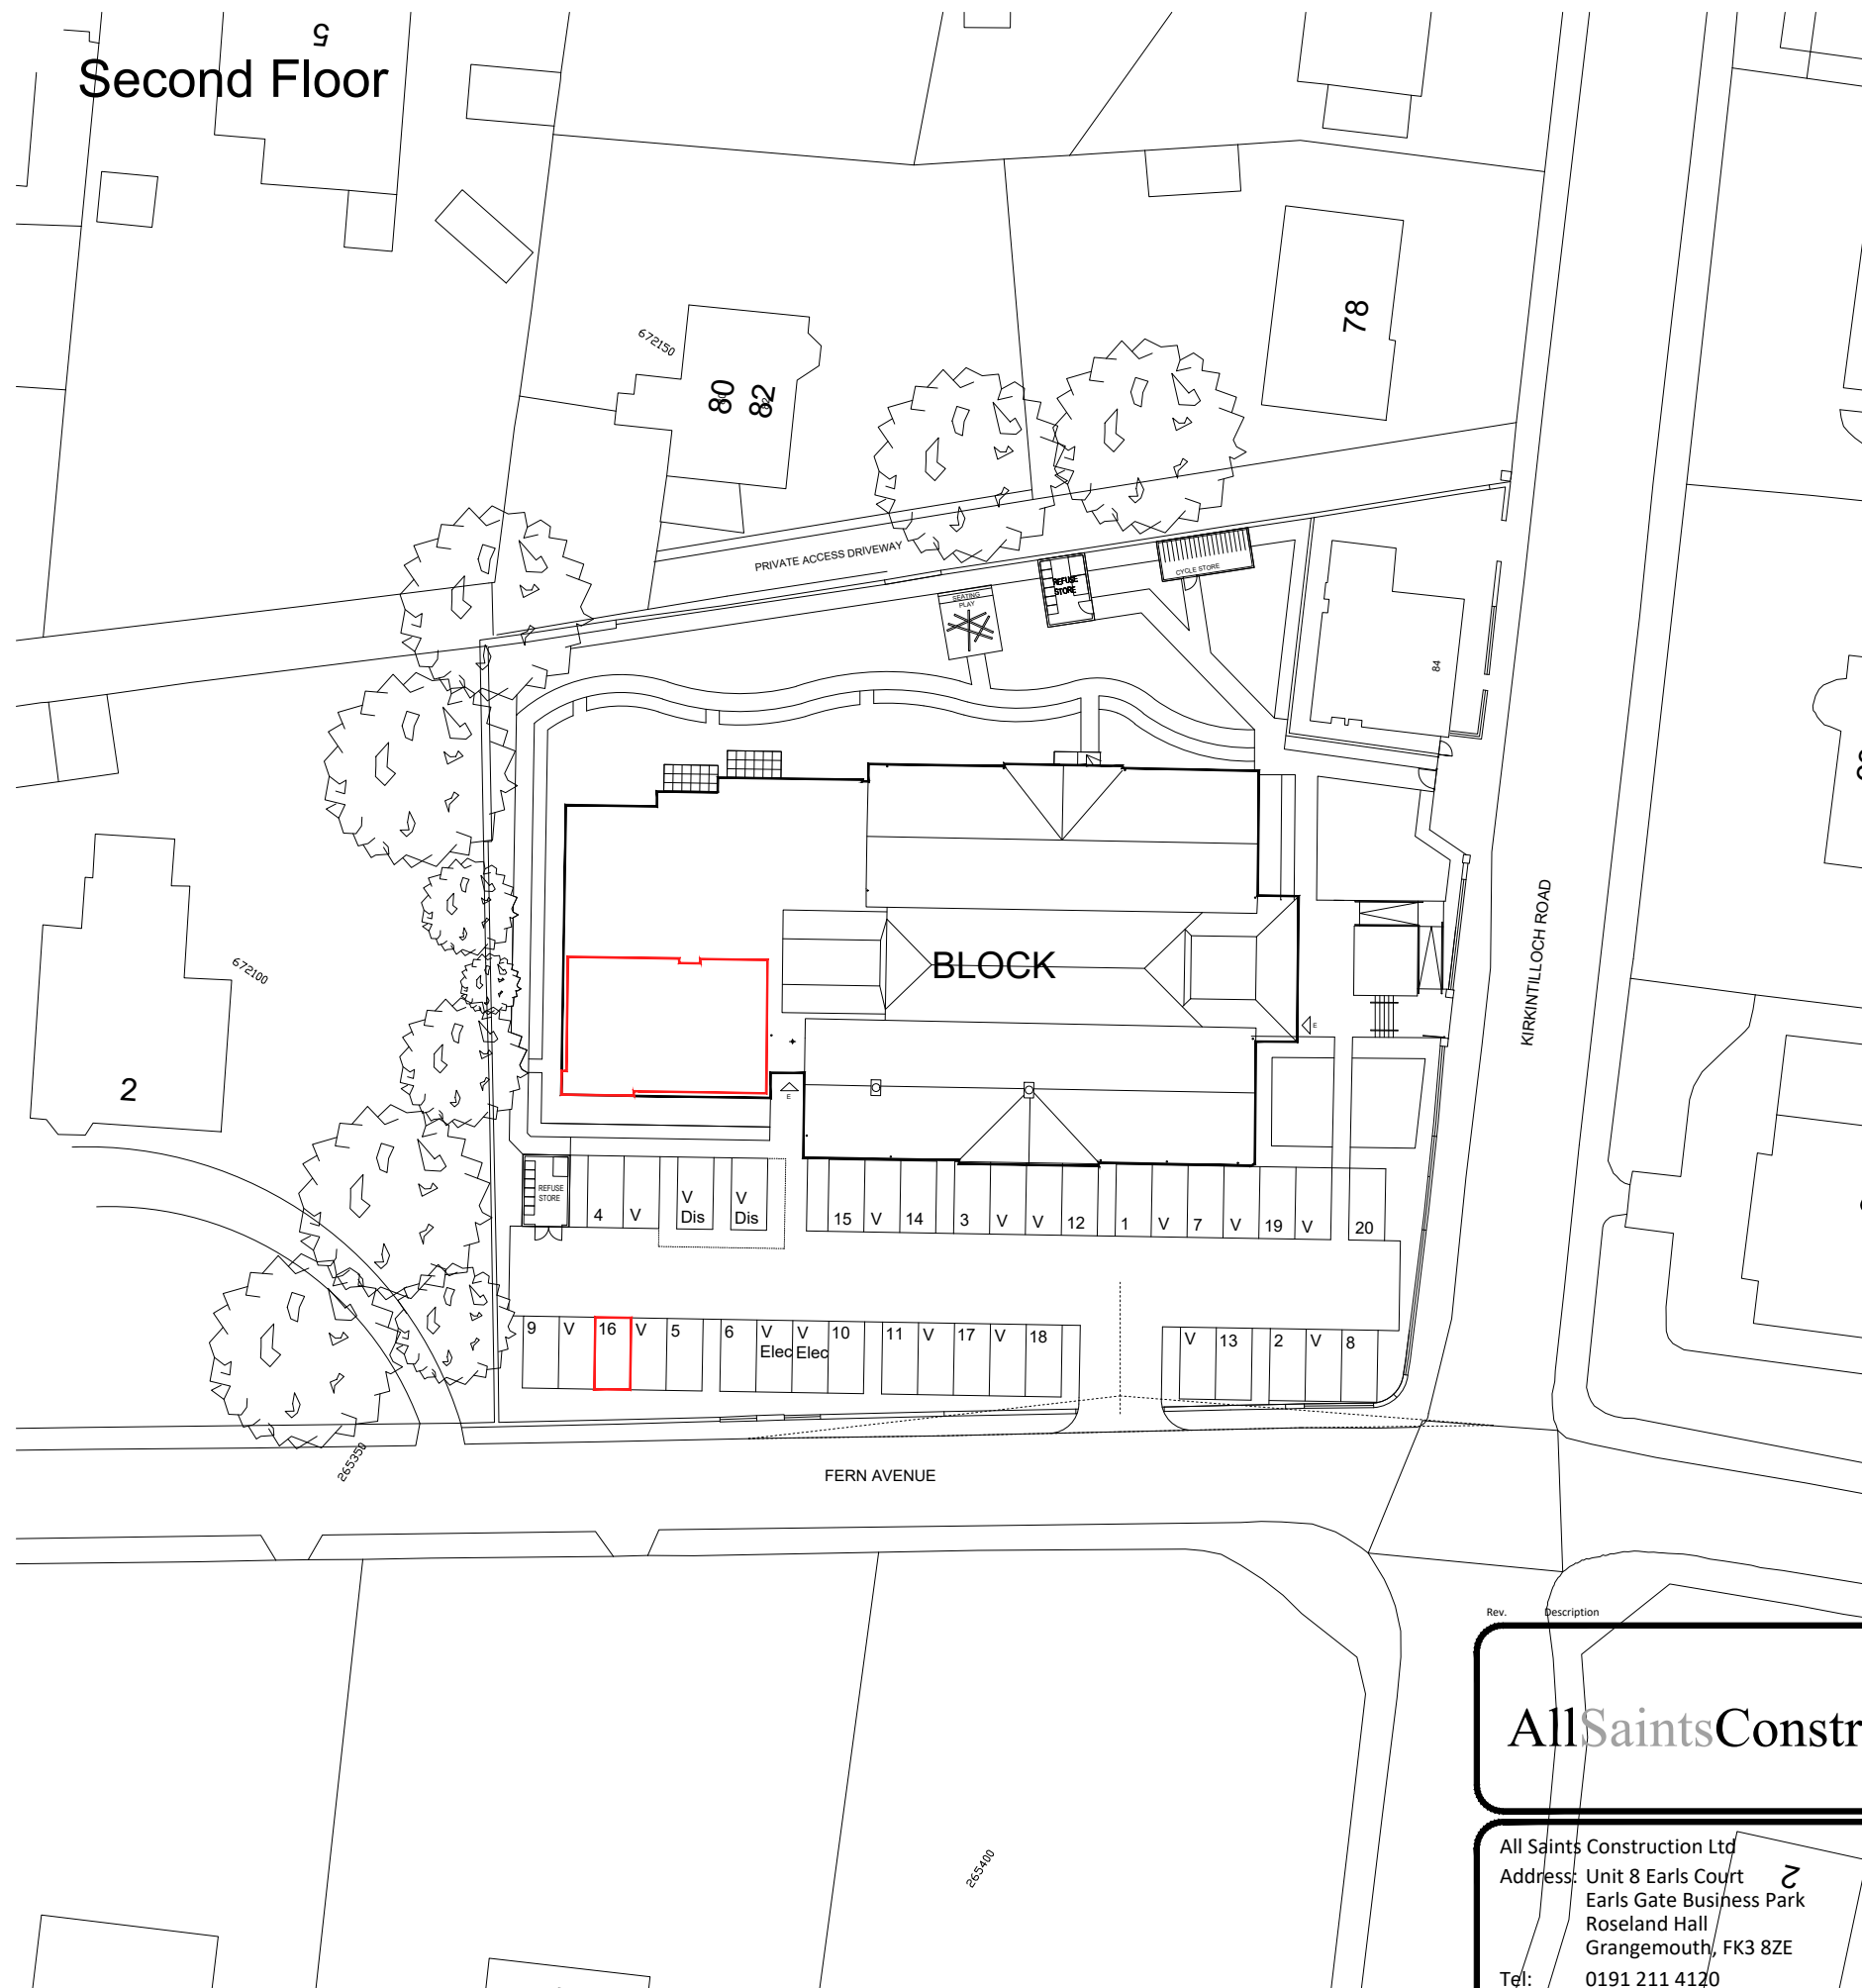

Rev.

Description



By

Date

AllSaintsConstruction

All Saints Construction Ltd
Address: Unit 8 Earls Court
Earls Gate Business Park
Roseland Hall
Grangemouth, FK3 8ZE
Tel: 0191 211 4120
Web: www.allsaintsliving.com

TITLE: PLOT 16 - 17 FERN COURT SHOWING SECOND FLOOR	
PROJECT: FORMER LENZIE PRIMARY SCHOOL 17 FERN COURT FERN AVENUE LENZIE, G66 4BG	
Drawn by: JM	Drawing no: LEN-LP-PL16-1
Checked by:	
Date: AUG 2019	Rev:
Scale: 1:500 @ A3	

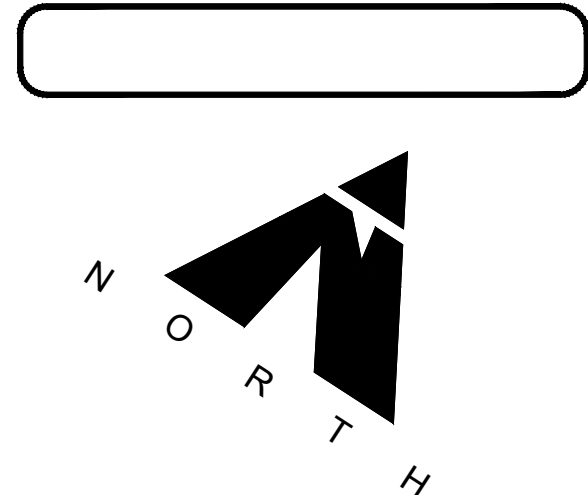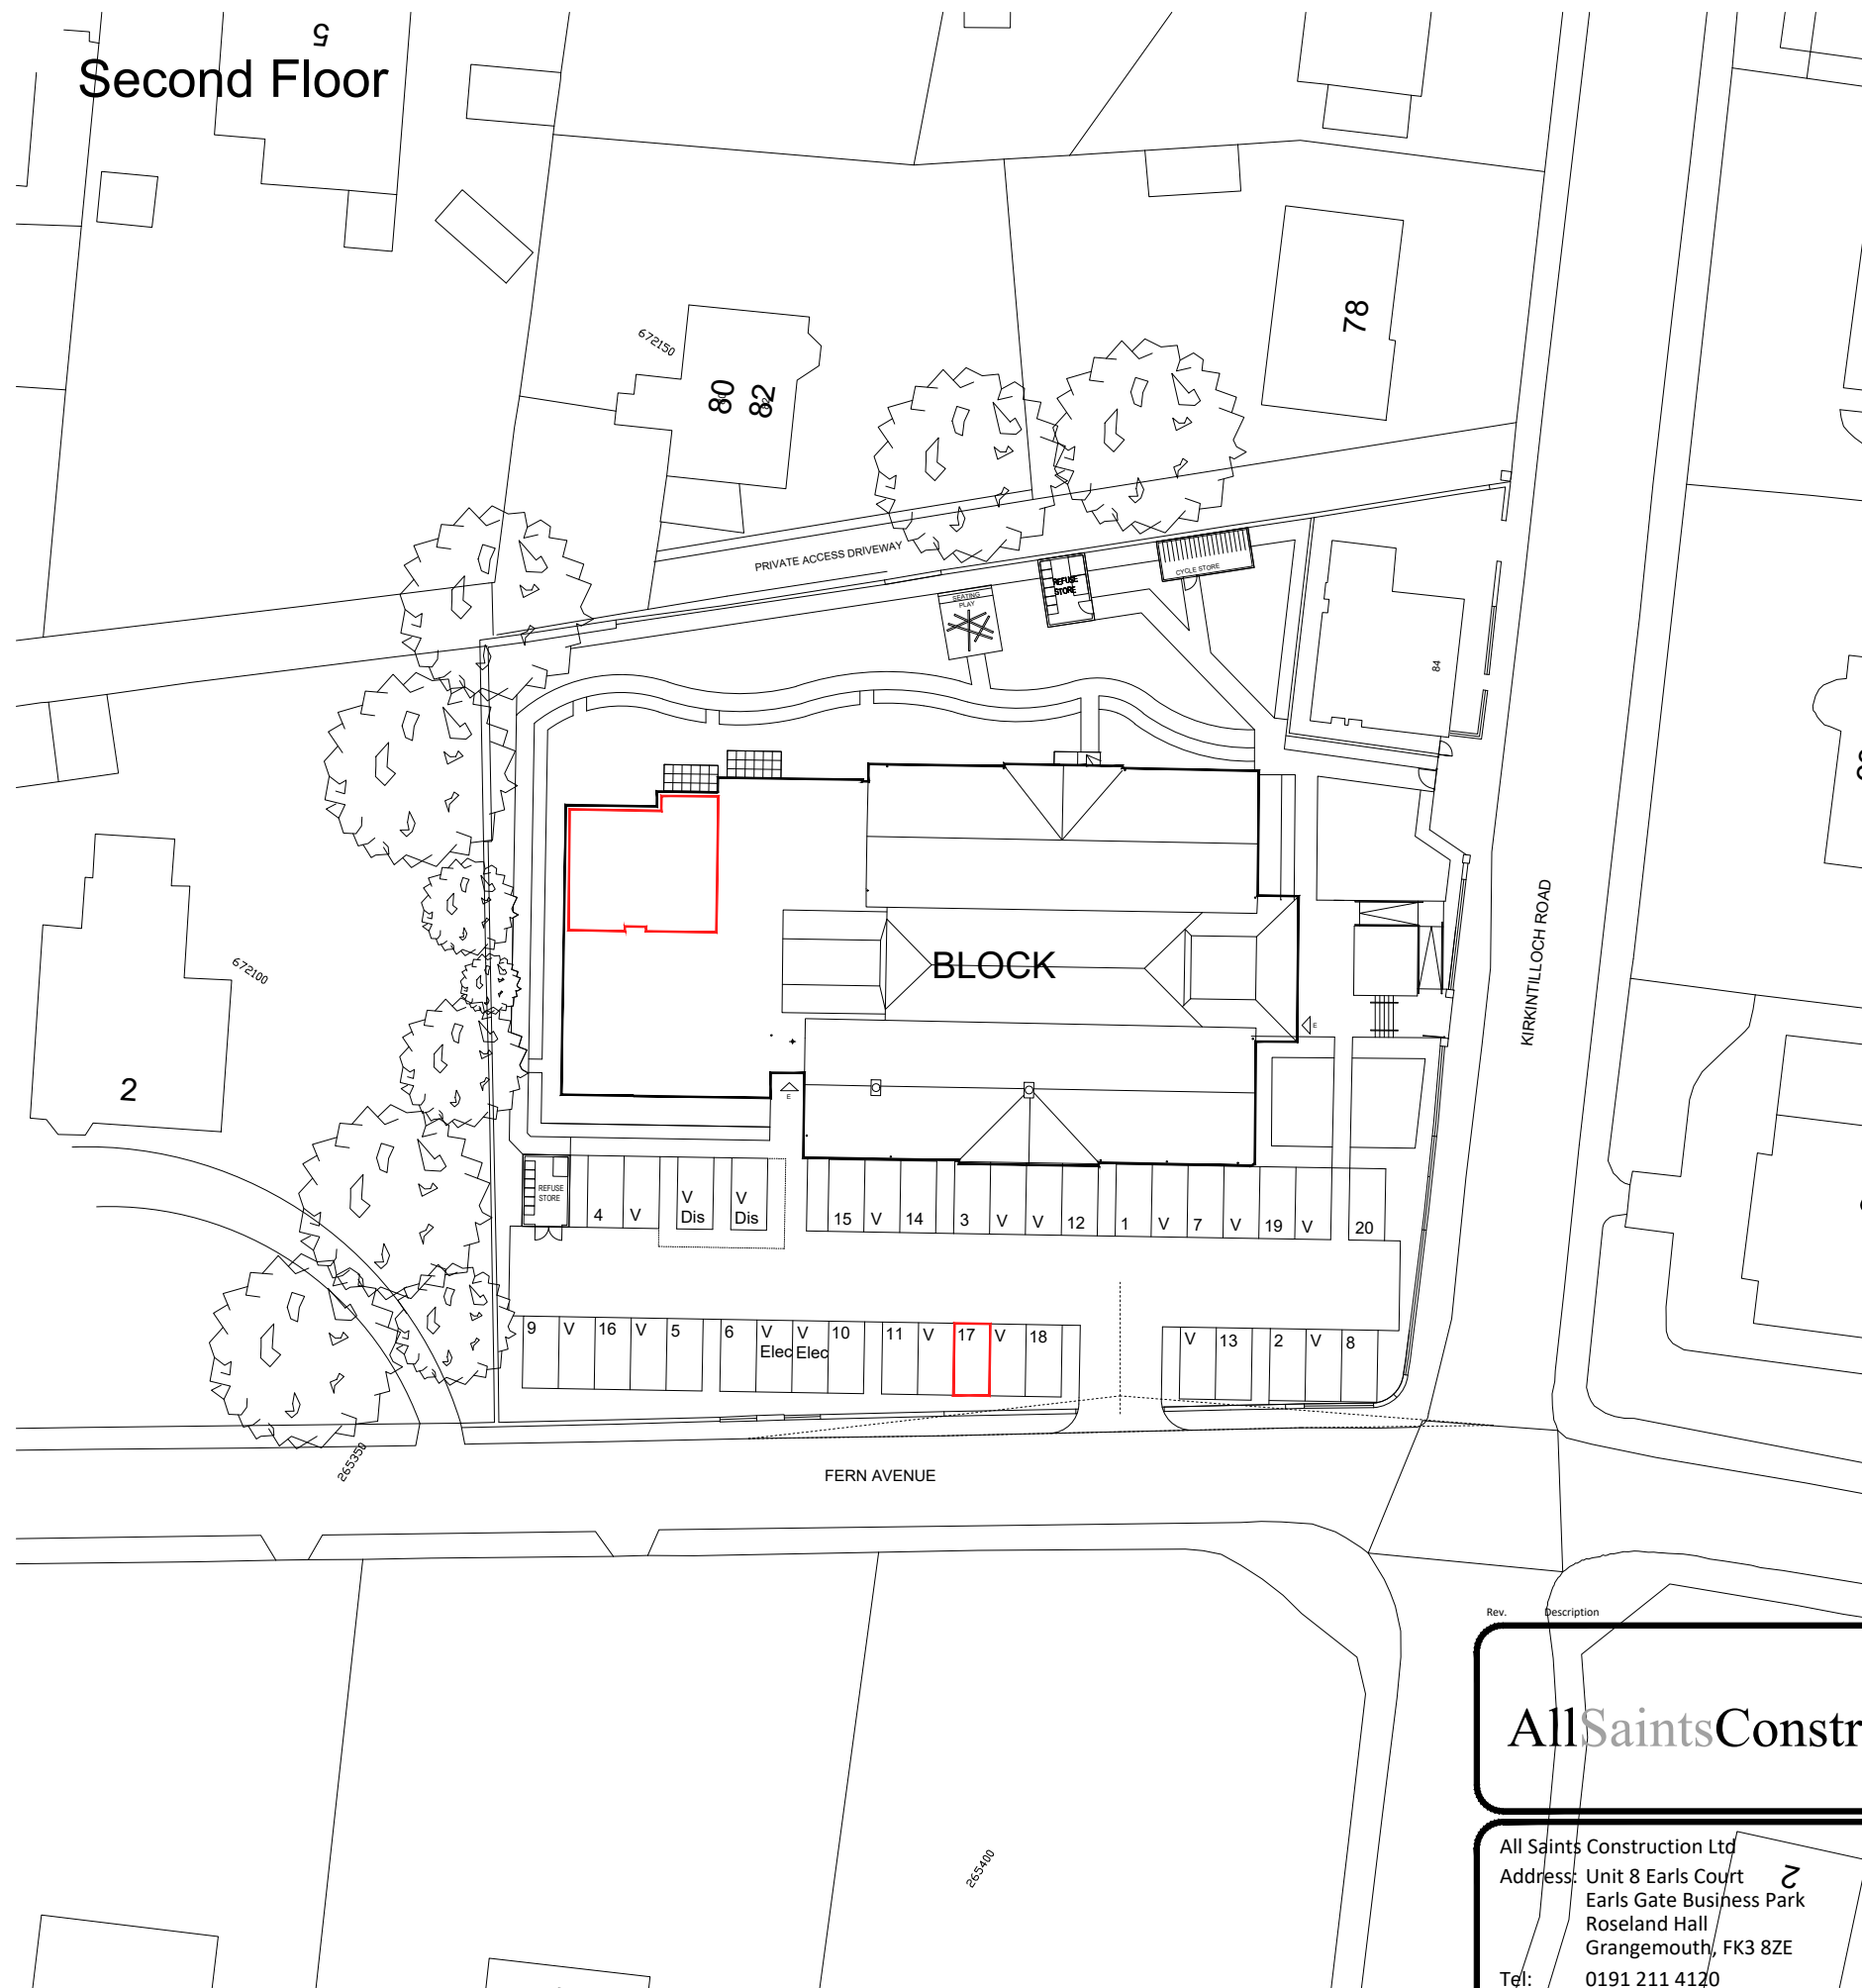

Rev.

Description

By

Date

AllSaintsConstruction

All Saints Construction Ltd

Address: Unit 8 Earls Court

Earls Gate Business Park


Roseland Hall

Grangemouth, FK3 8ZE

Tel: 0191 211 4120

Web: www.allsaintsliving.com

TITLE: PLOT 17 - 18 FERN COURT SHOWING SECOND FLOOR	
PROJECT: FORMER LENZIE PRIMARY SCHOOL 18 FERN COURT FERN AVENUE LENZIE, G66 4BG	
Drawn by: JM	Drawing no: LEN-LP-PL17-1
Checked by:	
Date: AUG 2019	
Scale: 1:500 @ A3	Rev:

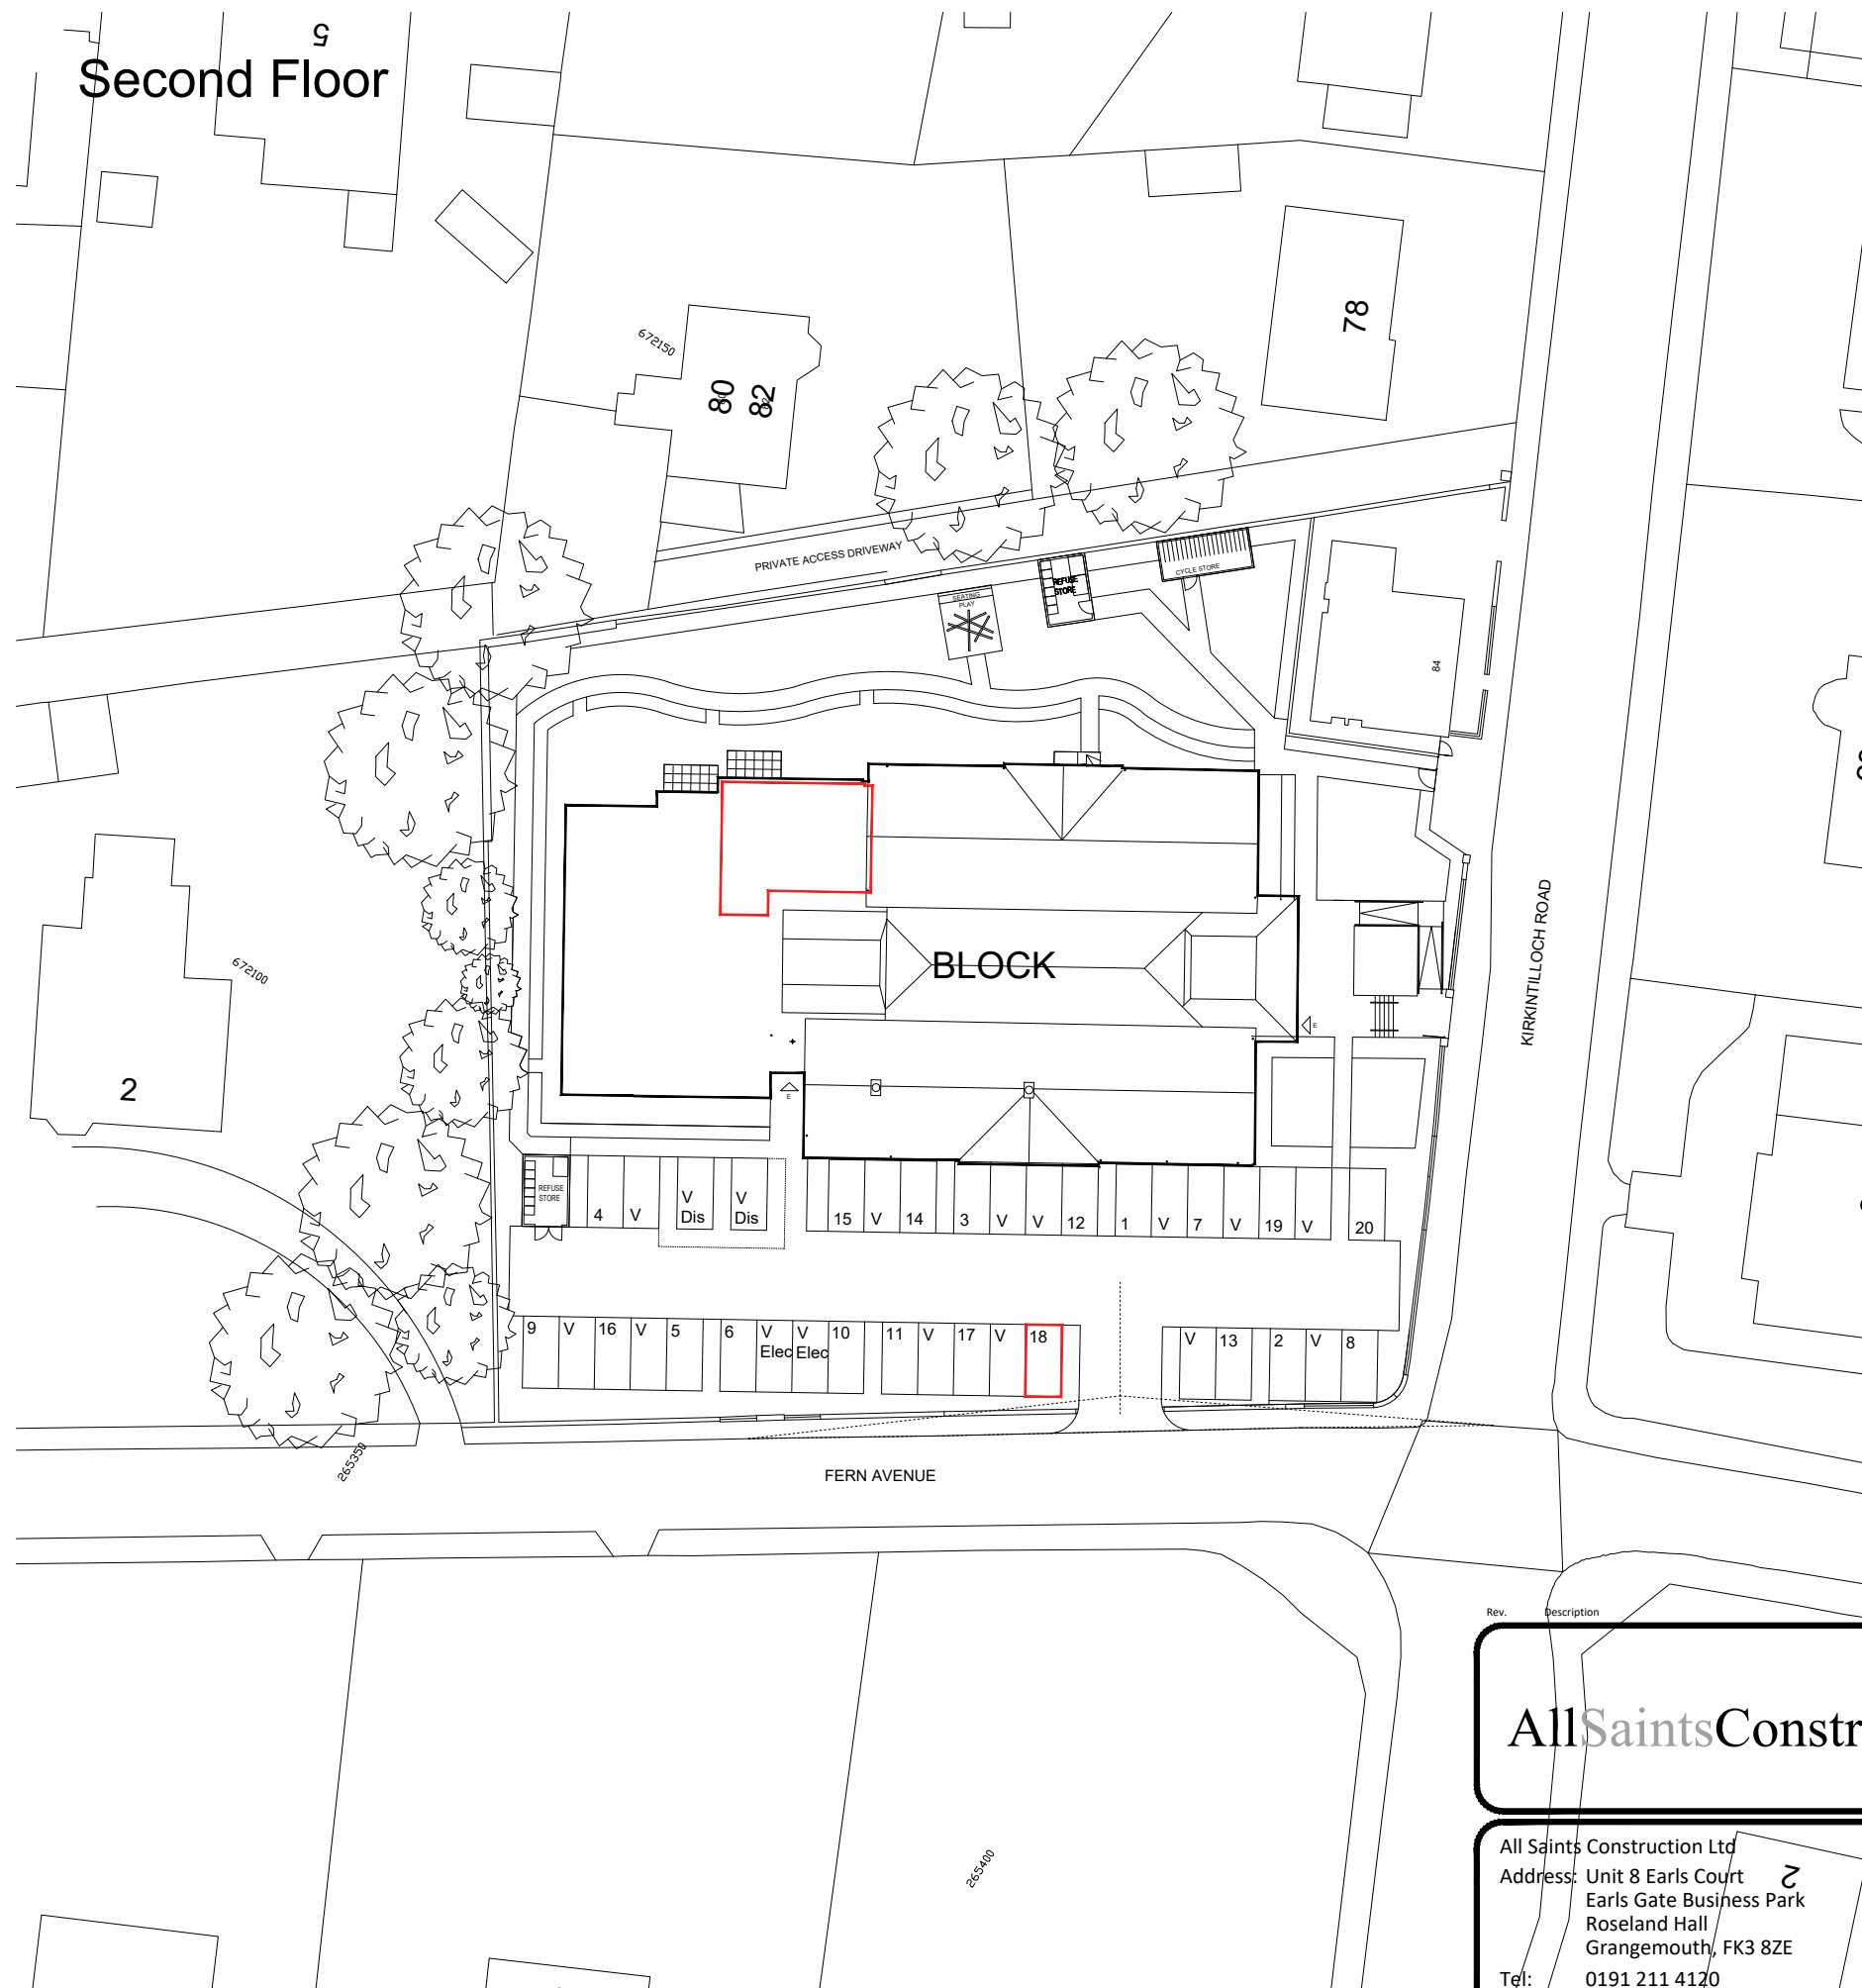

Rev.

Description

By

Date

AllSaintsConstruction

All Saints Construction Ltd

Address: Unit 8 Earls Court

Earls Gate Business Park

Roseland Hall


Grangemouth, FK3 8ZE

Tel: 0191 211 4120


Web: www.allsaintsliving.com

TITLE: PLOT 18 - 19 FERN COURT SHOWING SECOND FLOOR	
PROJECT: FORMER LENZIE PRIMARY SCHOOL 19 FERN COURT FERN AVENUE LENZIE, G66 4BG	
Drawn by: JM	Drawing no: LEN-LP-PL18-1
Checked by:	
Date: AUG 2019	
Scale: 1:500 @ A3	Rev:

First Floor

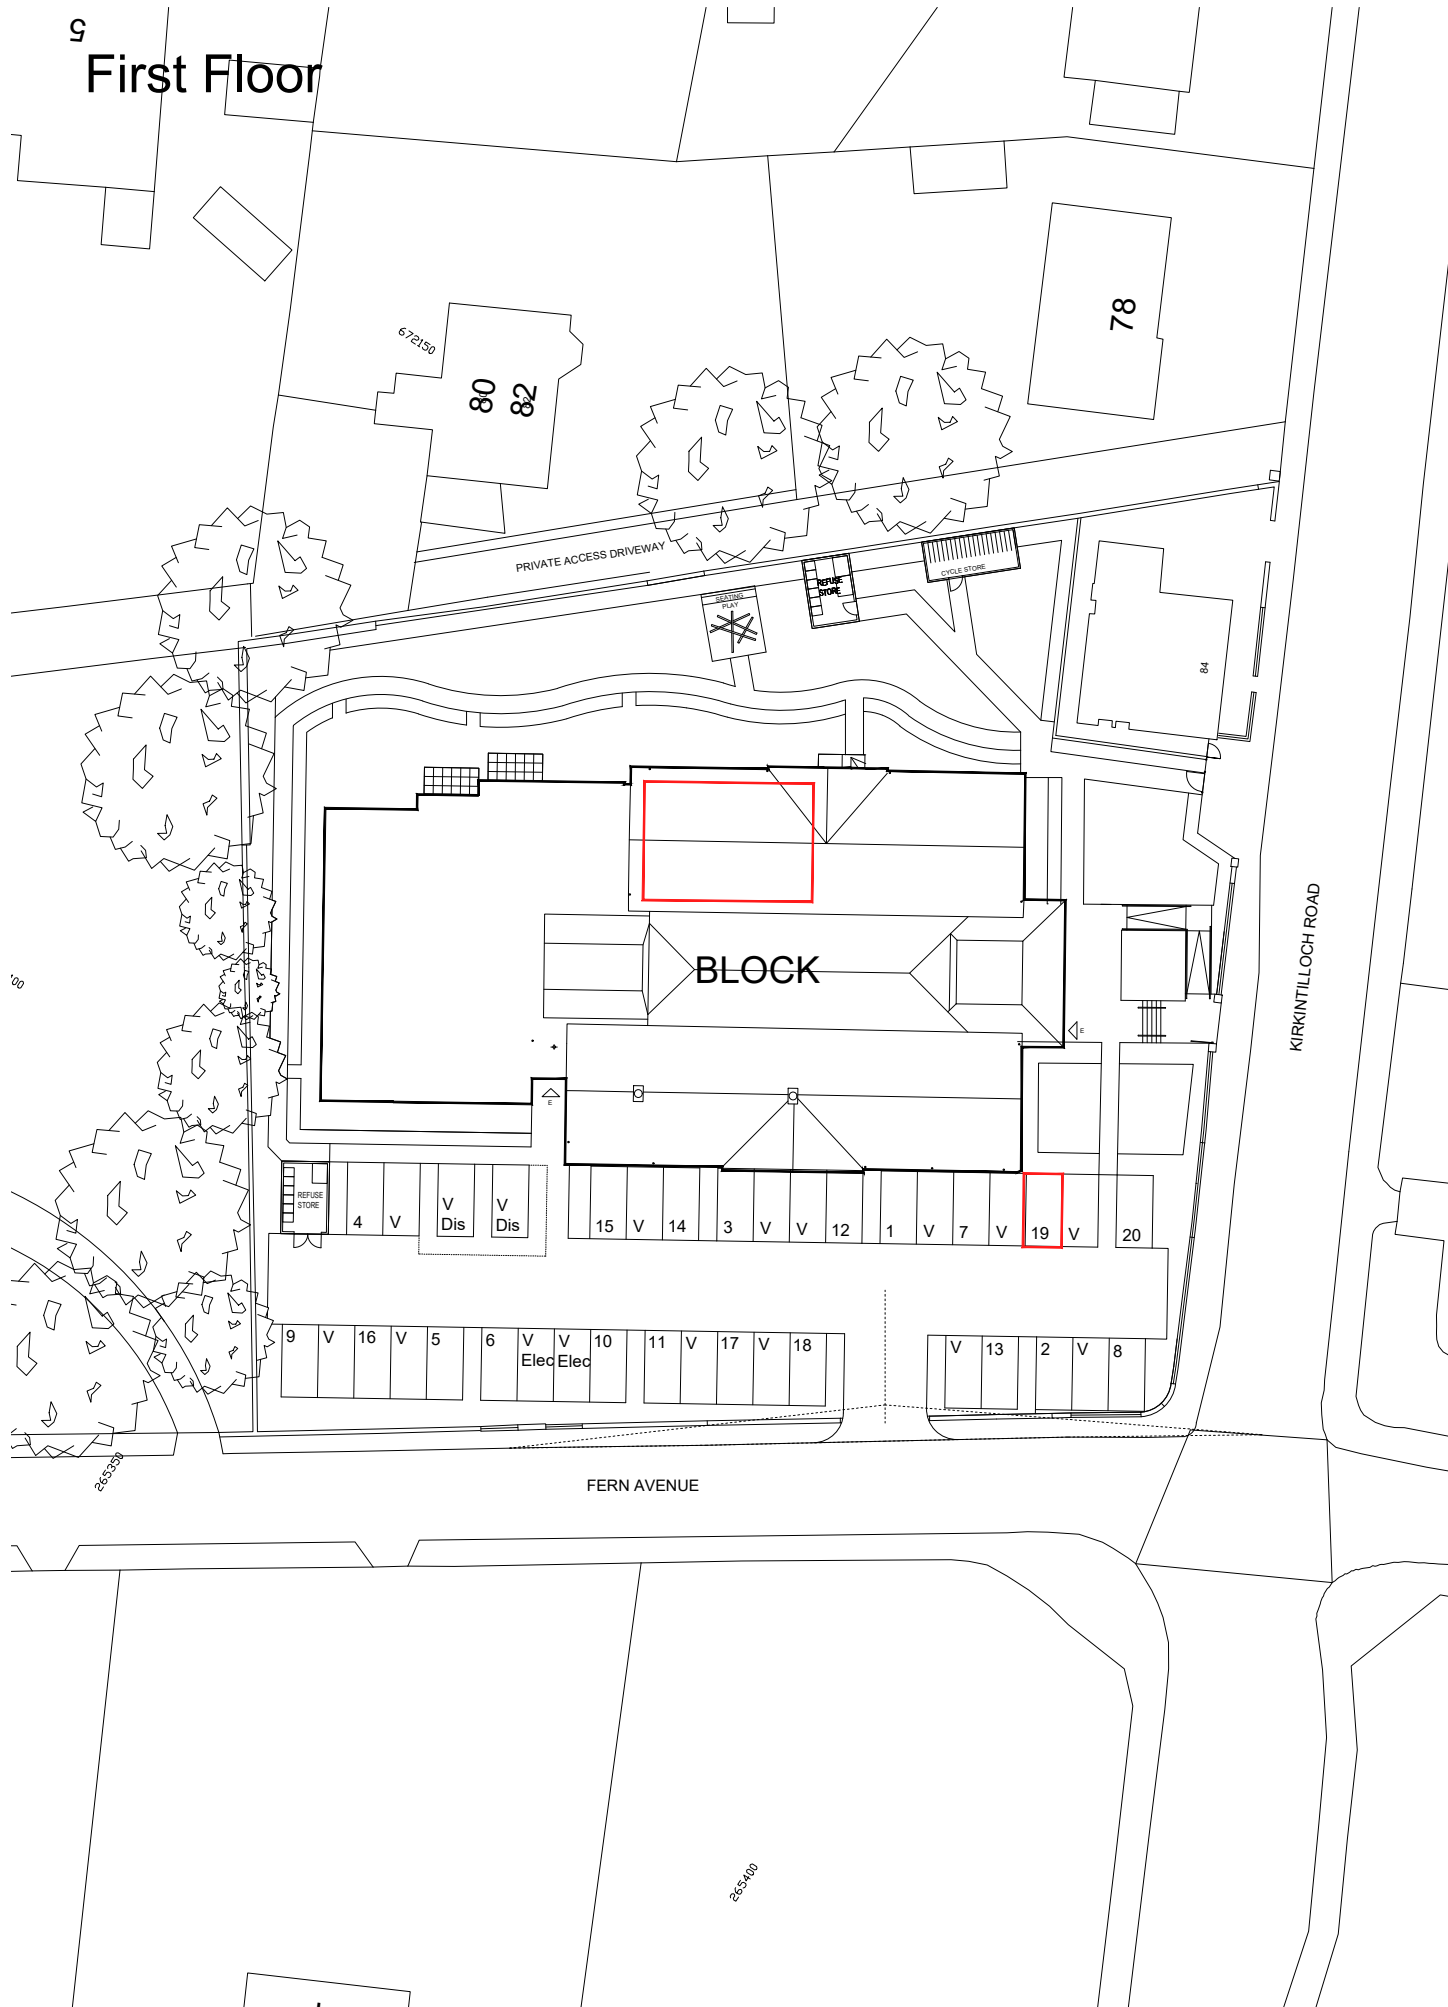

First Floor Mezanine

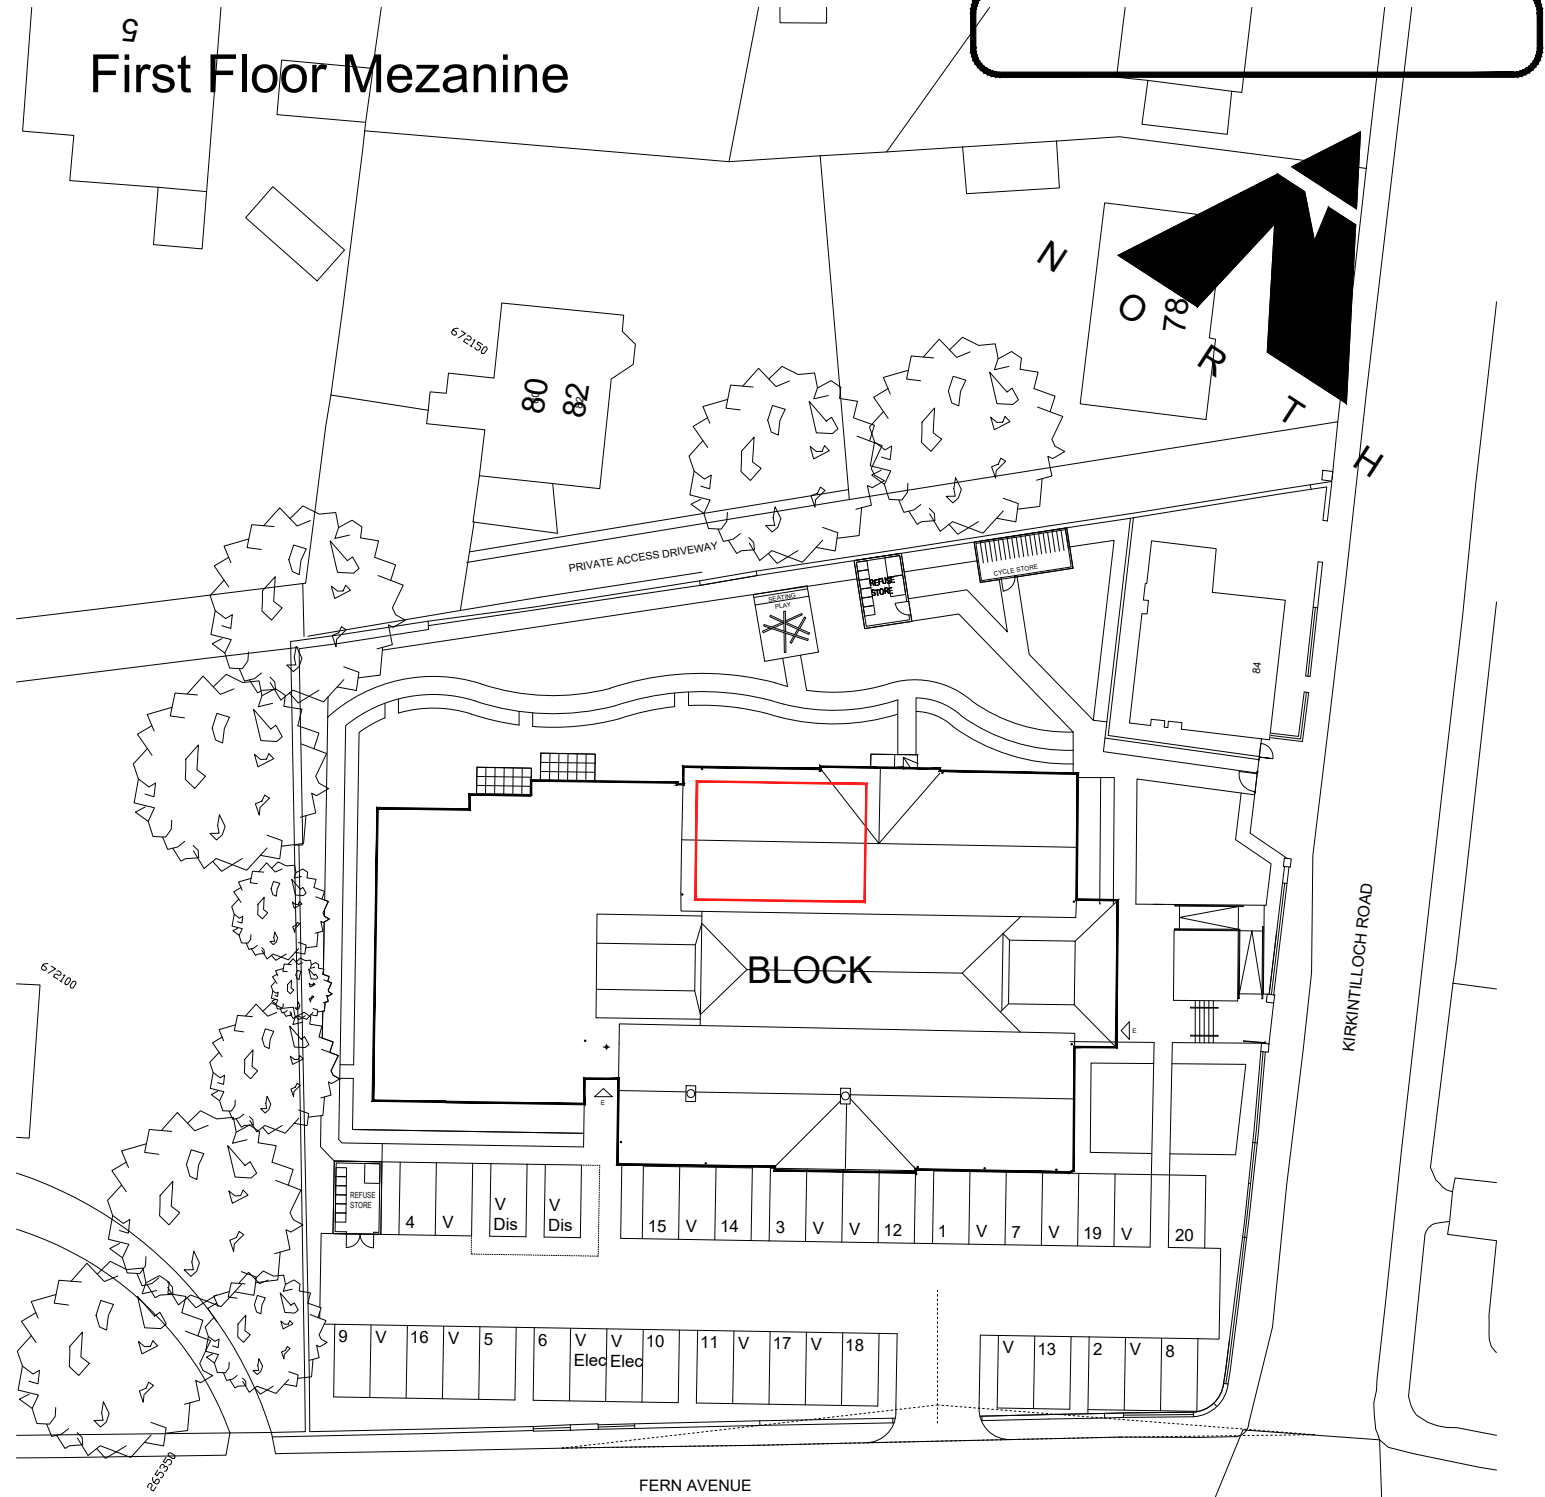

Rev. Description By Date

AllSaintsConstruction


All Saints Construction Ltd
Address: Unit 8 Earls Court
Earls Gate Business Park
Roseland Hall
Grangemouth, FK3 8ZE
Tel: 0191 211 4120
Web: www.allsaintsliving.com

TITLE:
PLOT 19 - 20 FERN COURT
SHOWING FIRST FLOOR AND
FIRST FLOOR MEZANINE


PROJECT:
FORMER LENZIE PRIMARY SCHOOL
20 FERN COURT
FERN AVENUE
LENZIE, G66 4BG

Drawn by: JM Drawing no:
Checked by: LEN-LP/PL19-1
Date: AUG 2019
Scale: 1:500 @ A3 Rev:

First Floor

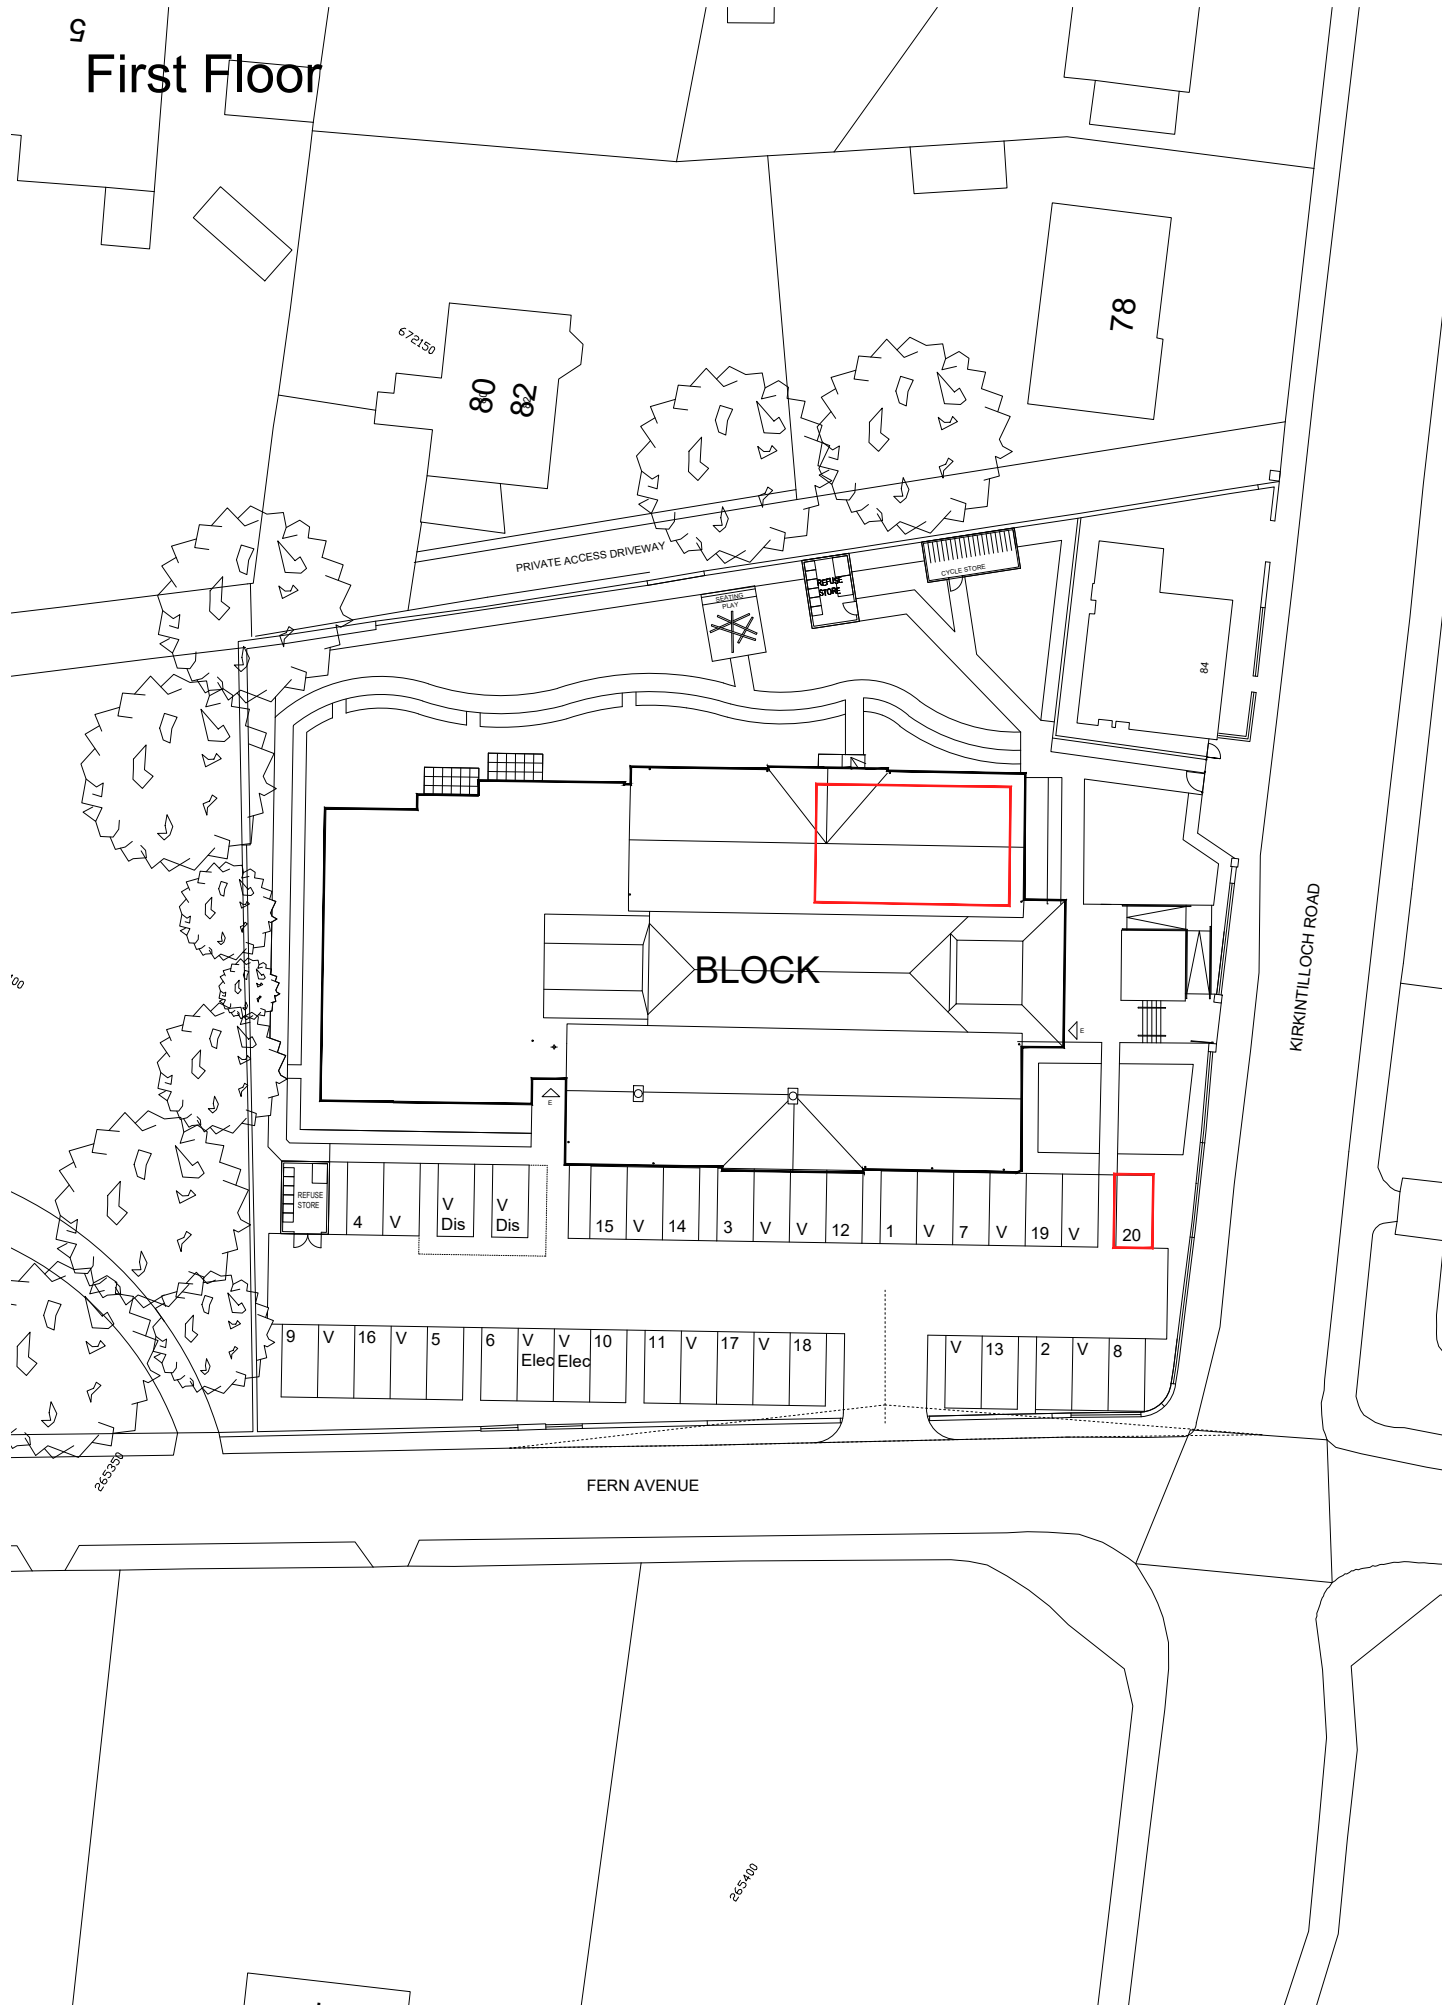

First Floor Mezanine

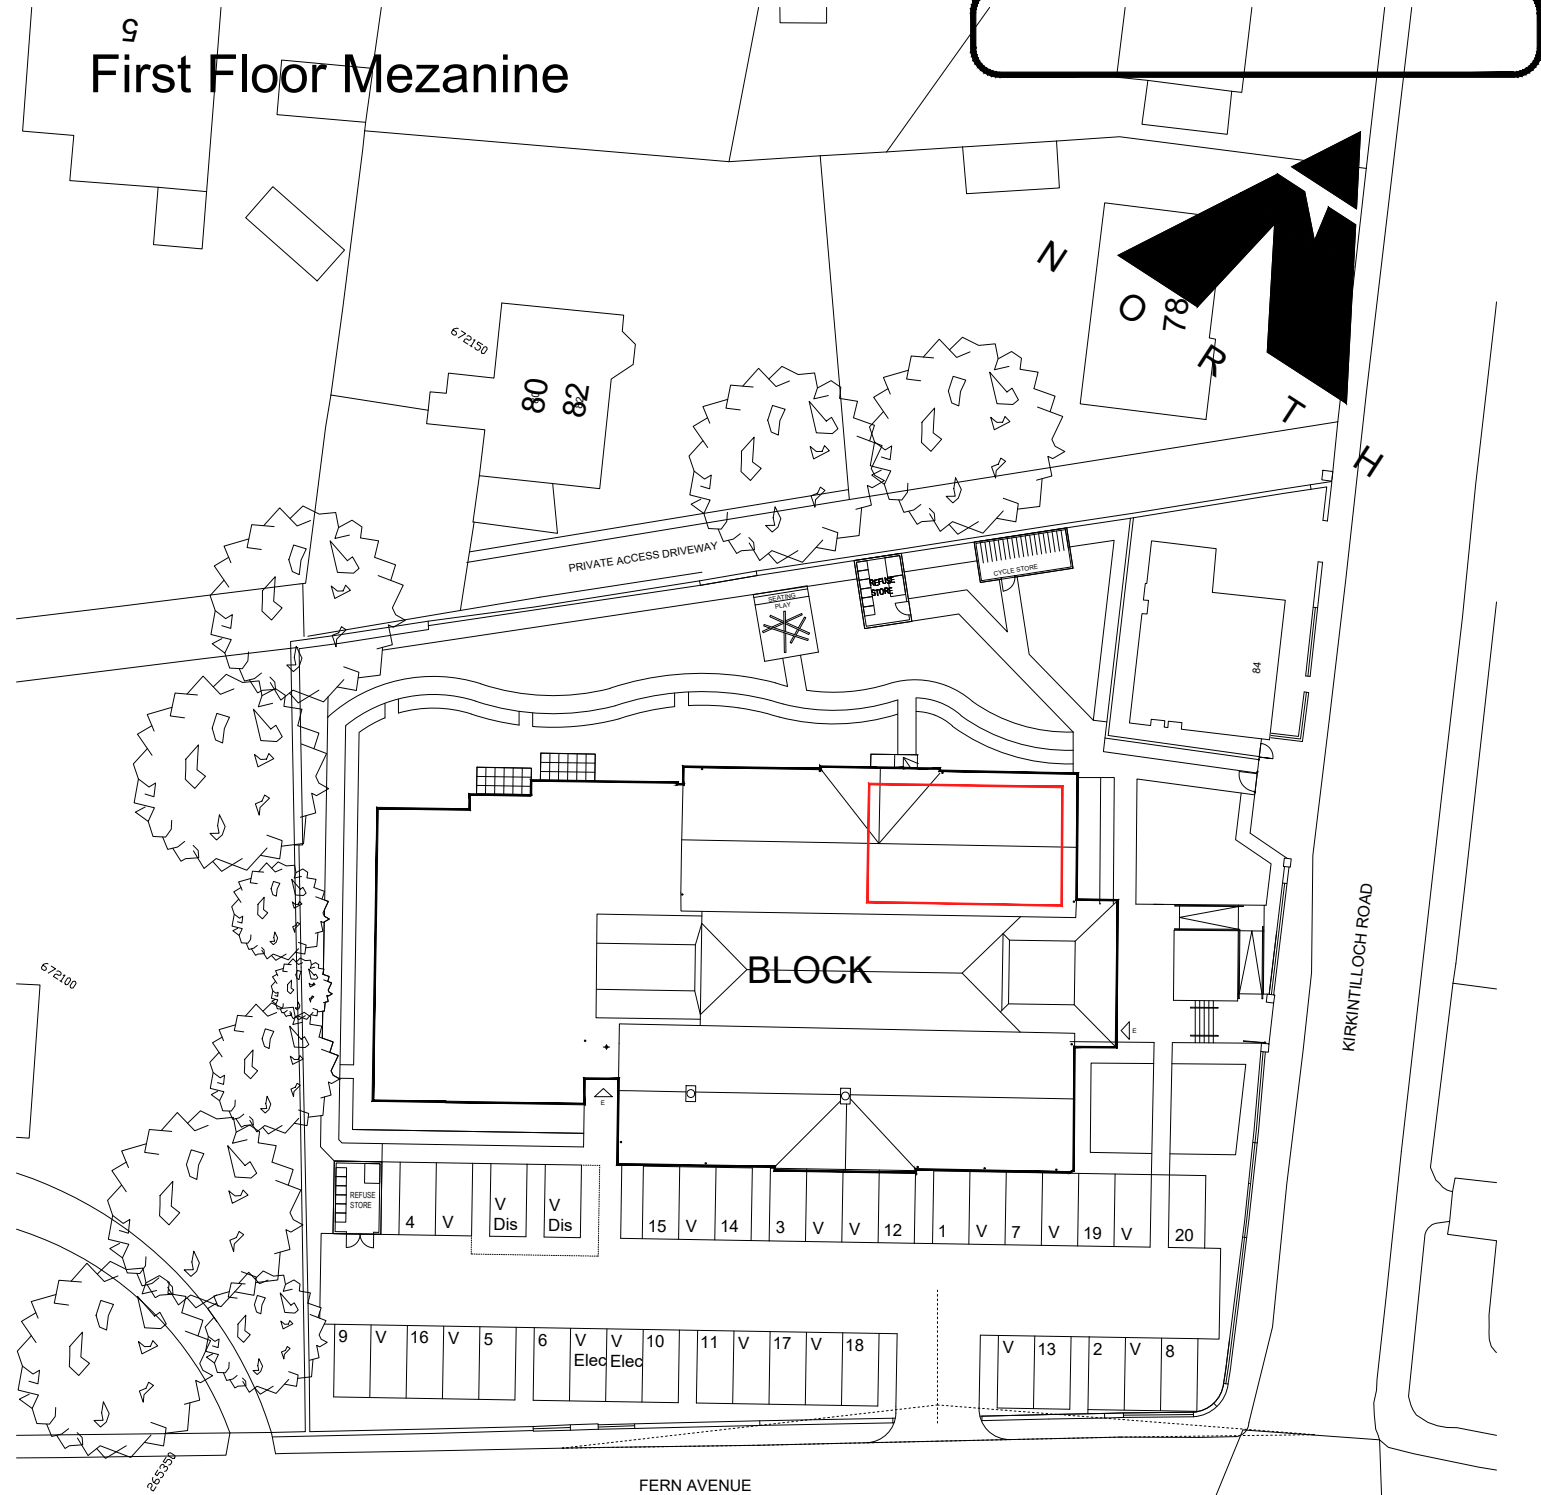

Rev. Description By Date

AllSaintsConstruction

All Saints Construction Ltd
Address: Unit 8 Earls Court
Earls Gate Business Park
Roseland Hall
Grangemouth, FK3 8ZE
Tel: 0191 211 4120
Web: www.allsaintsliving.com

TITLE: PLOT 20-21 FERN COURT
SHOWING FIRST FLOOR AND
FIRST FLOOR MEZANINE

PROJECT: FORMER LENZIE PRIMARY SCHOOL
21 FERN COURT
FERN AVENUE
LENZIE, G66 4BG

Drawn by: JM Drawing no: LEN-LP/PL20-1

Checked by: Date: AUG 2019

Scale: 1:500 @ A3 Rev: