



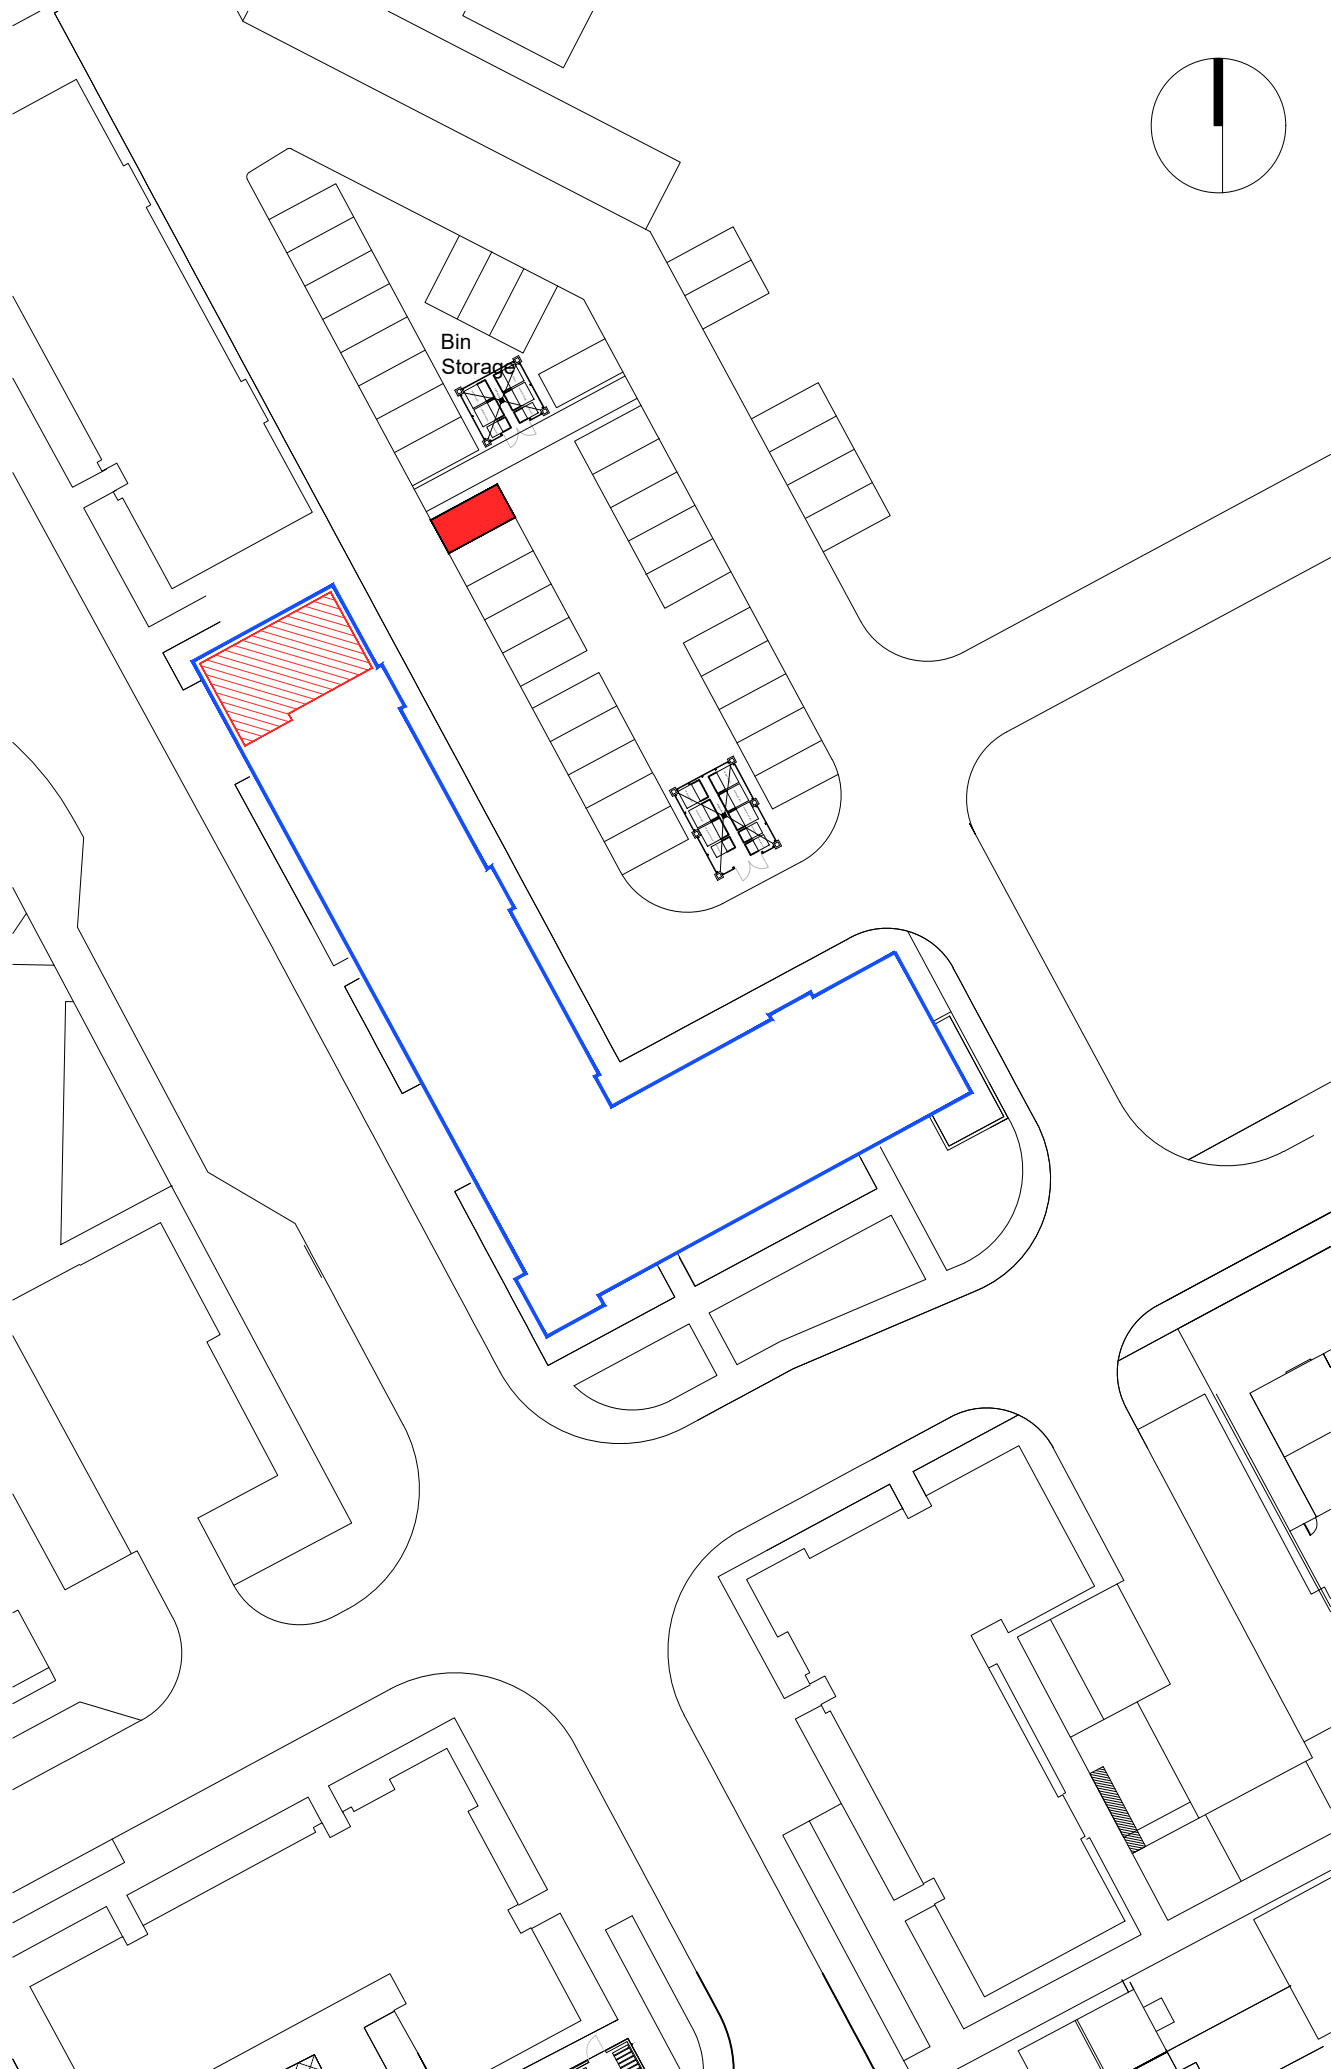

PLOT BOUNDARY

SCALE 1:500

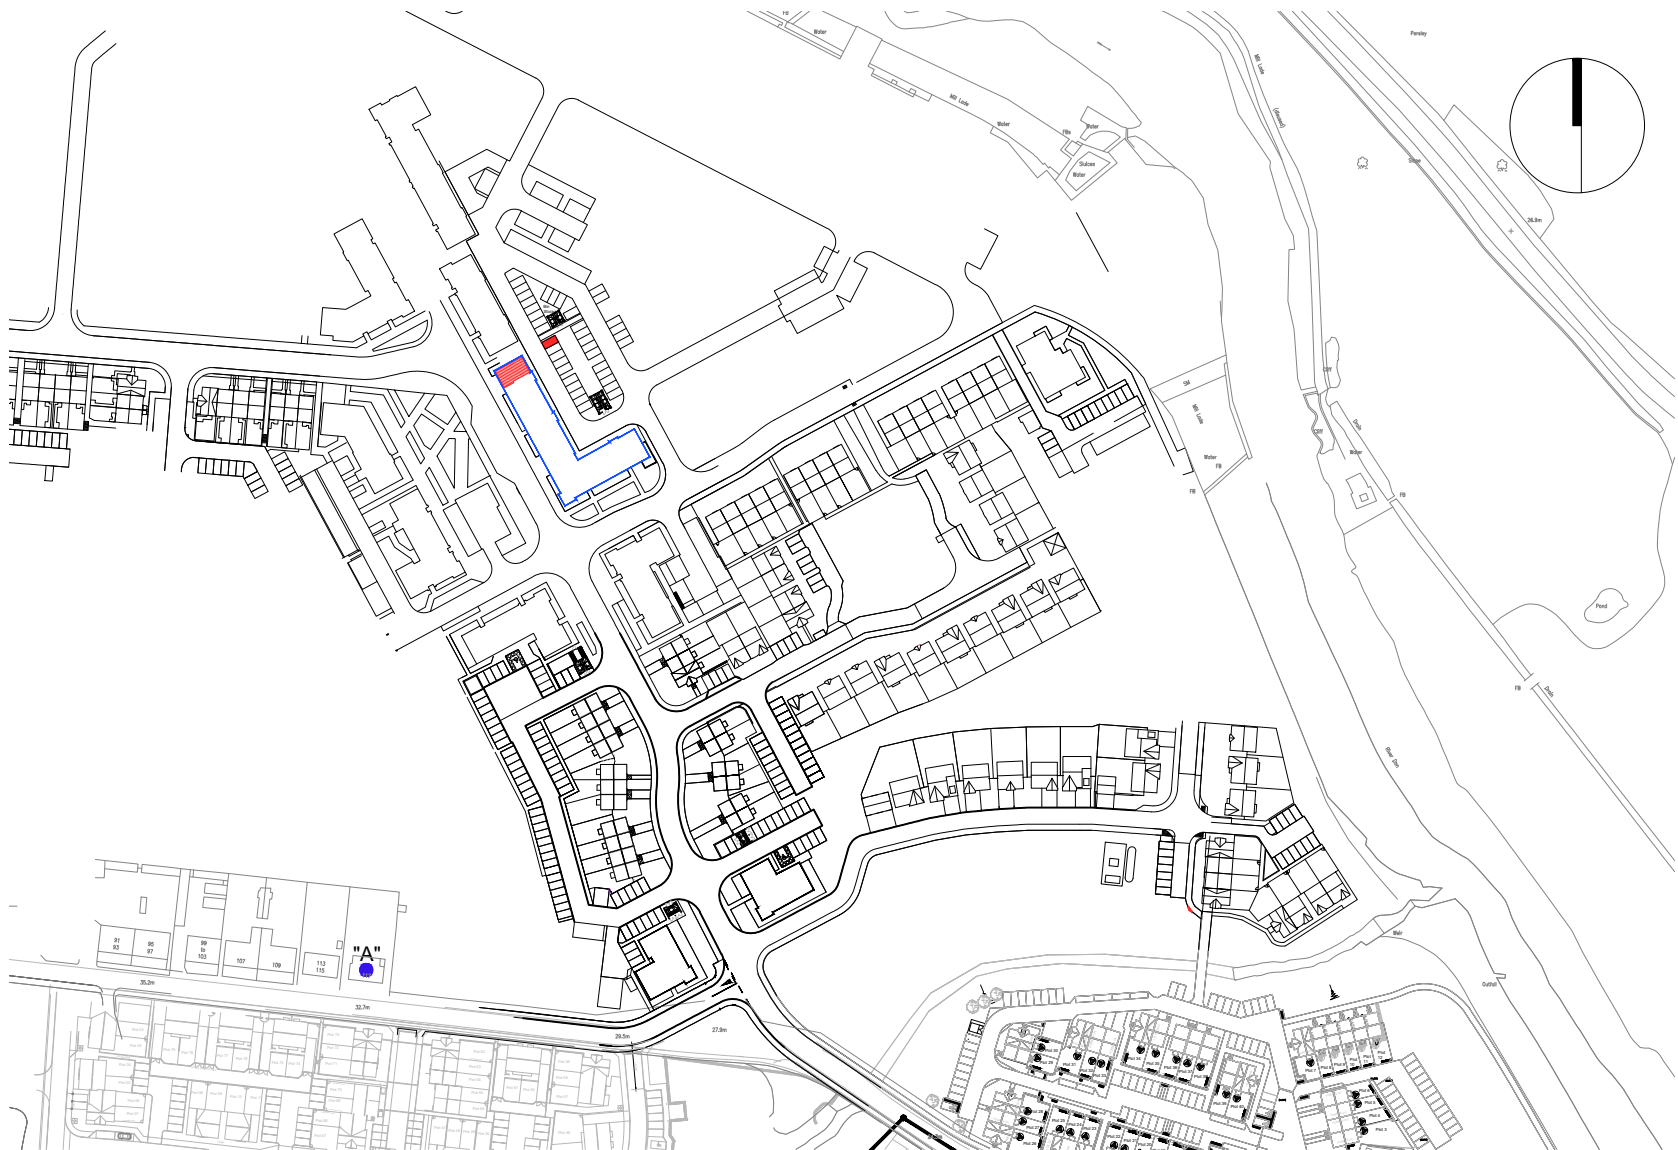

SCALE 1:2500

The development registered under title ABN834 and plots 194 to 225 within have been DPA approved by:


D MacDonald 19 Nov 2020

David MacDonald (DPA Officer)

-  "A" ORDNANCE SURVEY GR NJ 90315 09759
-  BLOCK BOUNDARY
-  PLOT INTERNAL
-  PARKING SPACE


Rev.	Date	Details	Drawn
Issued for:			
LEGAL FEU PLAN			
Project:		Project No:	
Phase 2B RSQ		7353	
108 Mill Drive		Dwg No:	
Aberdeen		LE -- 194	
		Rev:	
Drawing:		Drawn By:	Date:
Plot 194		GB	16.10.20
Block 8 - Ground Floor		Scale:	1:5001:2500 @A3



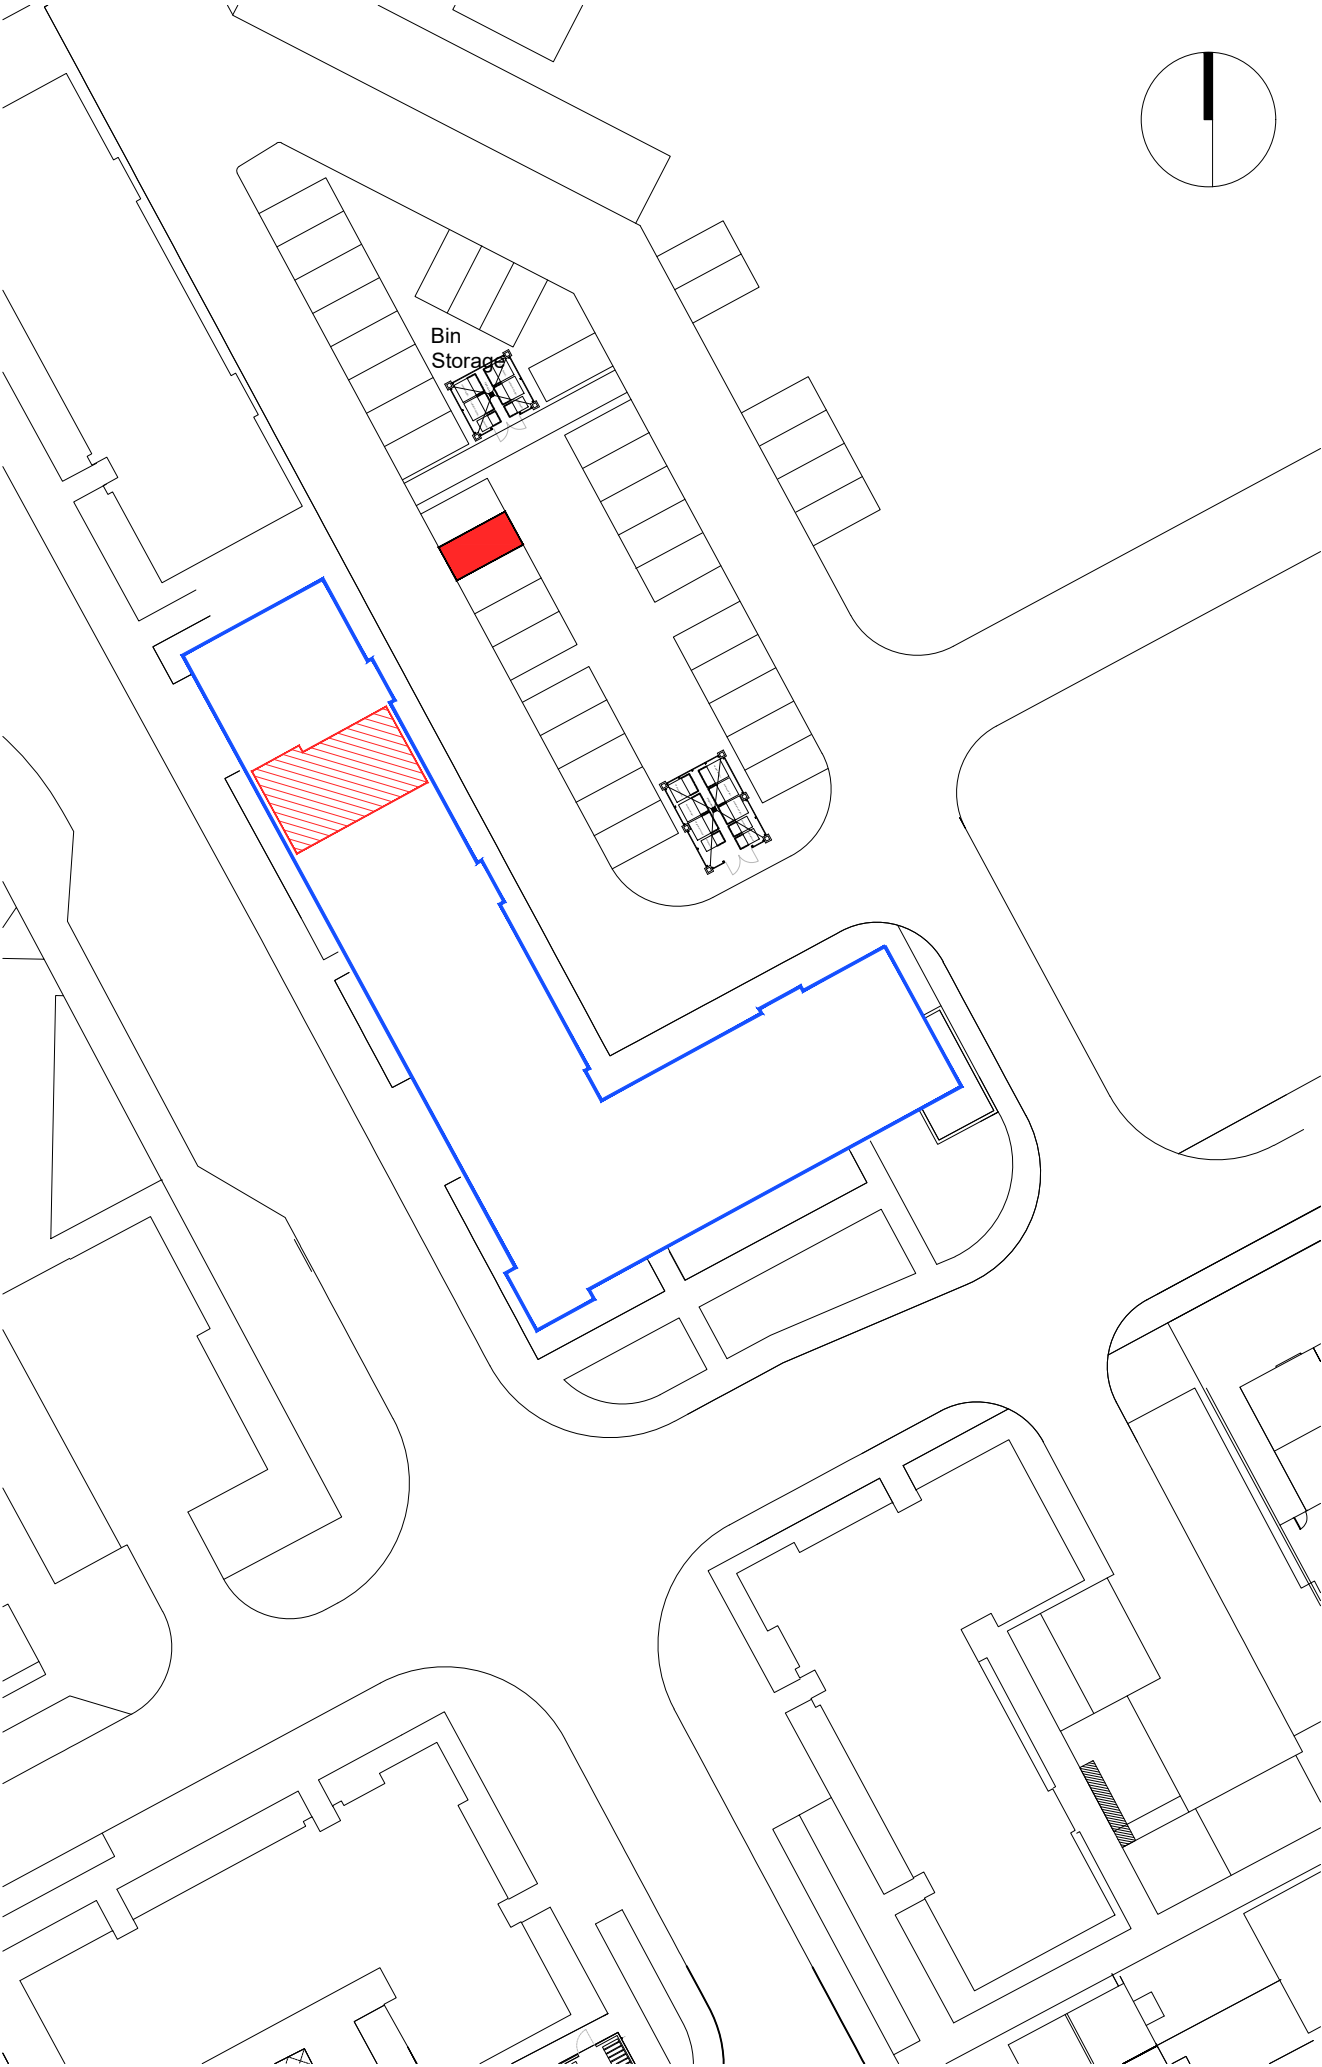

PLOT BOUNDARY

SCALE 1:500

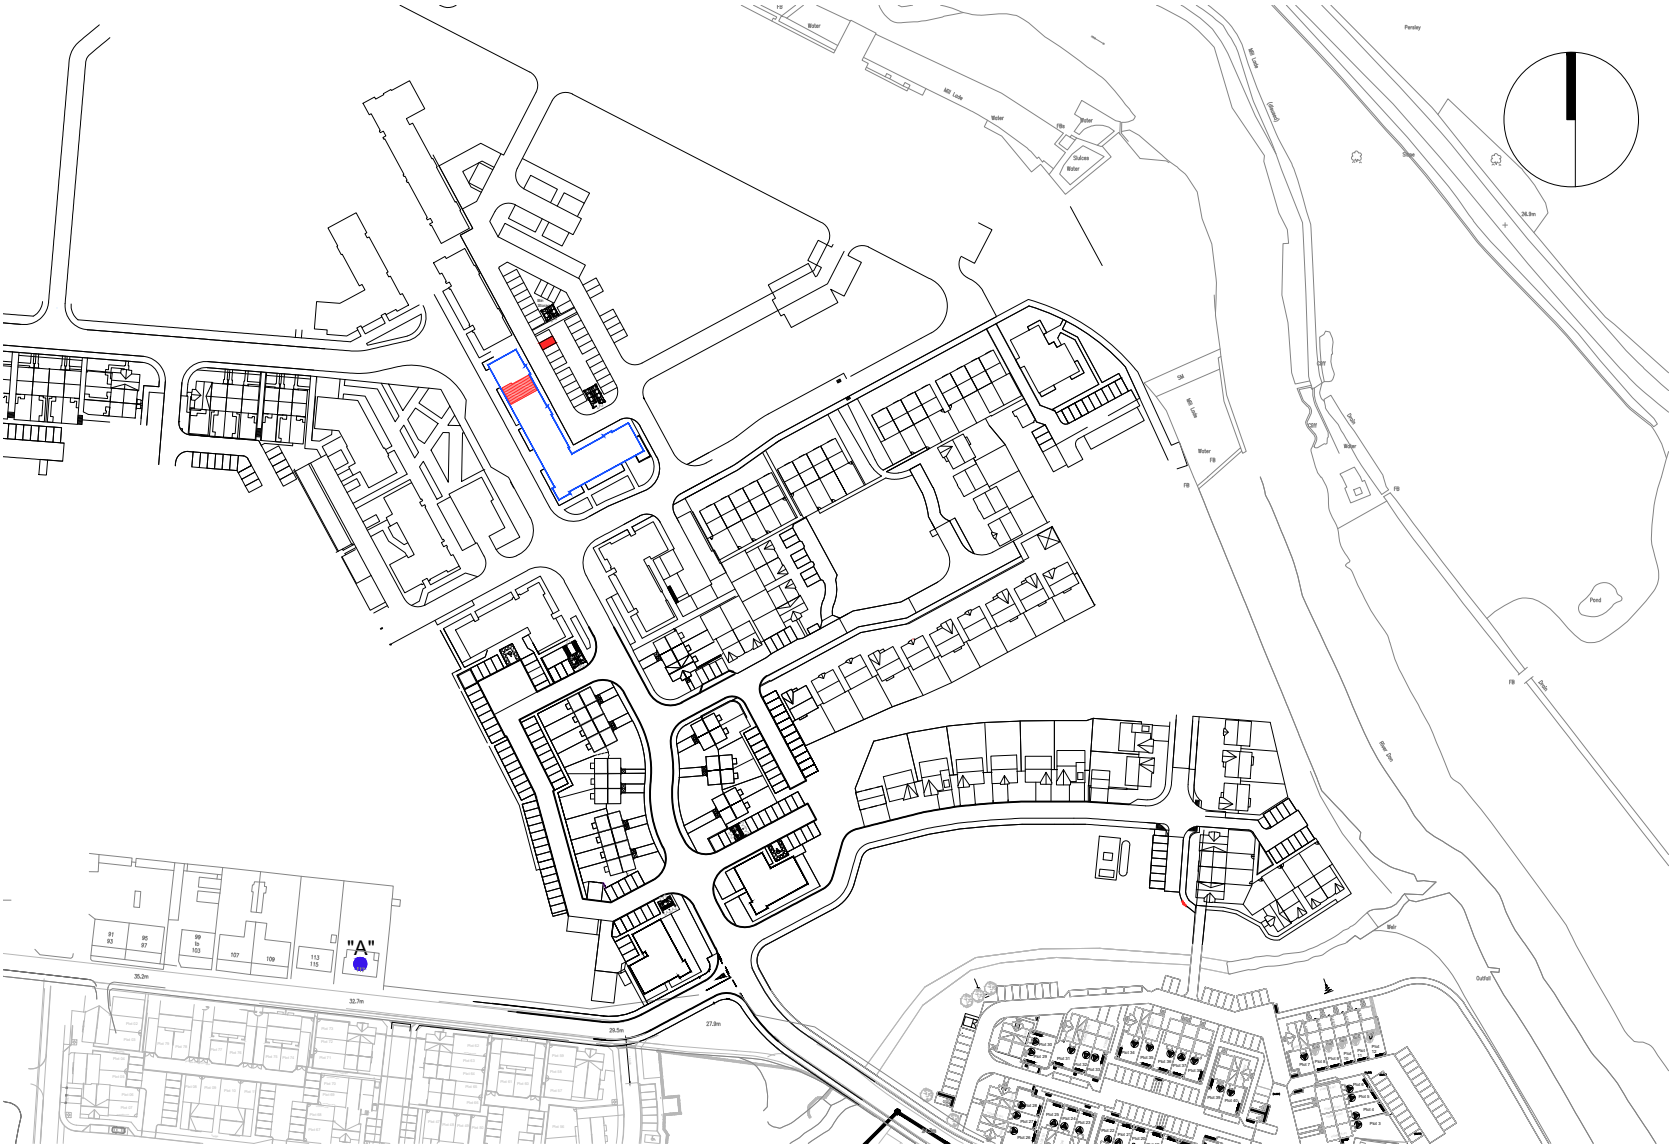


SCALE 1:2500

-  "A" ORDNANCE SURVEY GR NJ 90315 09759
-  BLOCK BOUNDARY
-  PLOT INTERNAL
-  PARKING SPACE


Rev.	Date	Details	Drawn
Issued for:			
LEGAL FEU PLAN			
Project:		Project No:	
Phase 2B RSQ		7353	
106 Mill Drive		Dwg No:	
Aberdeen		LE -- 195	
		Rev:	
Drawing:		Drawn By:	Date:
Plot 195		GB	16.10.20
Block 8 - Ground Floor		Scale:	1:500/1:2500 @A3



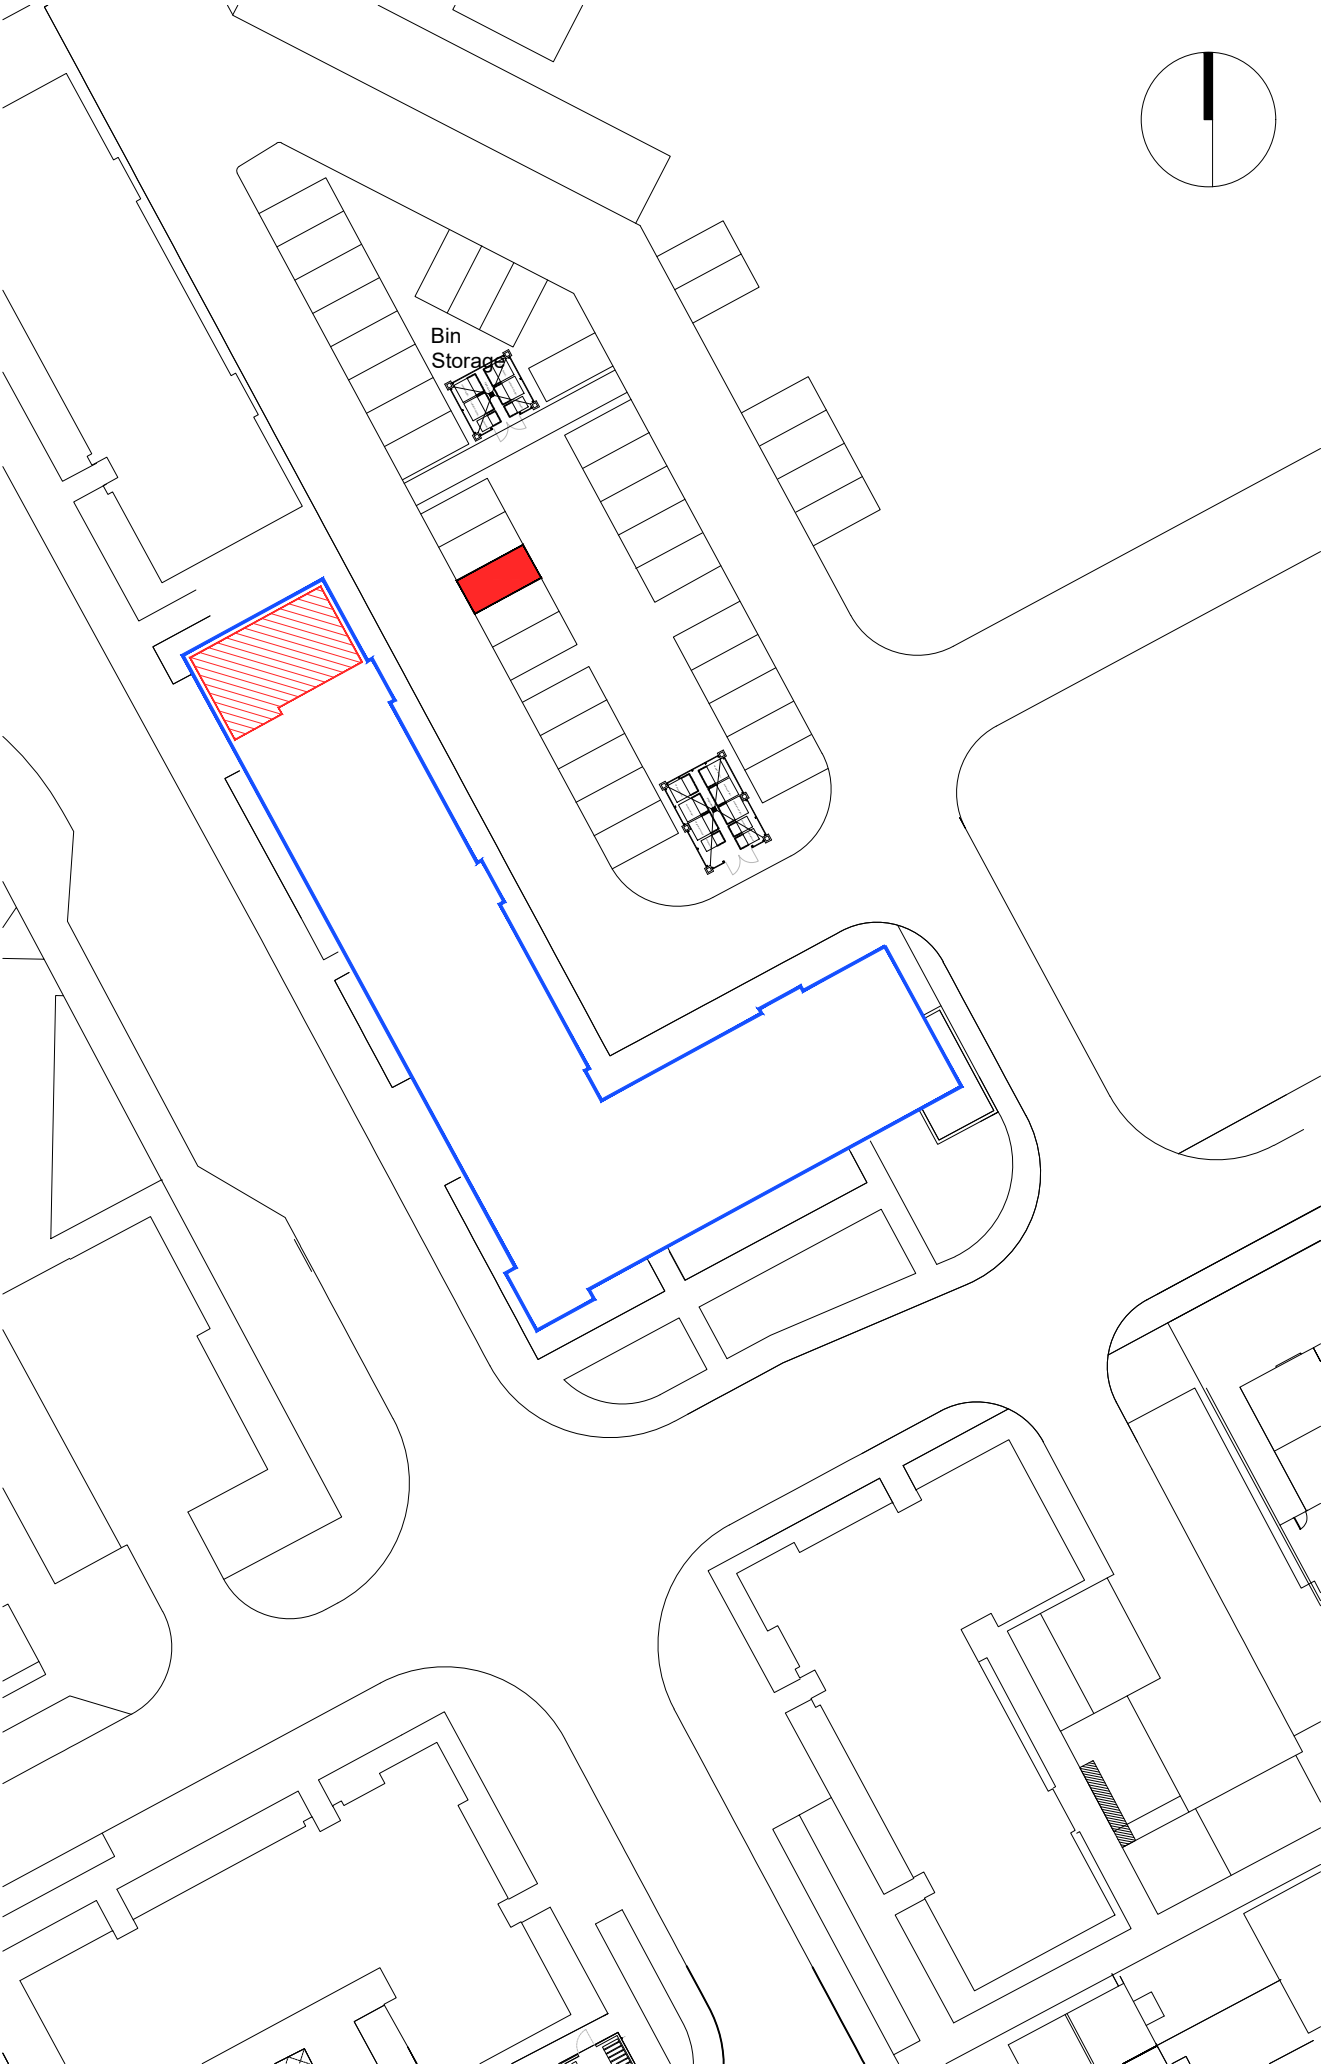

PLOT BOUNDARY

SCALE 1:500

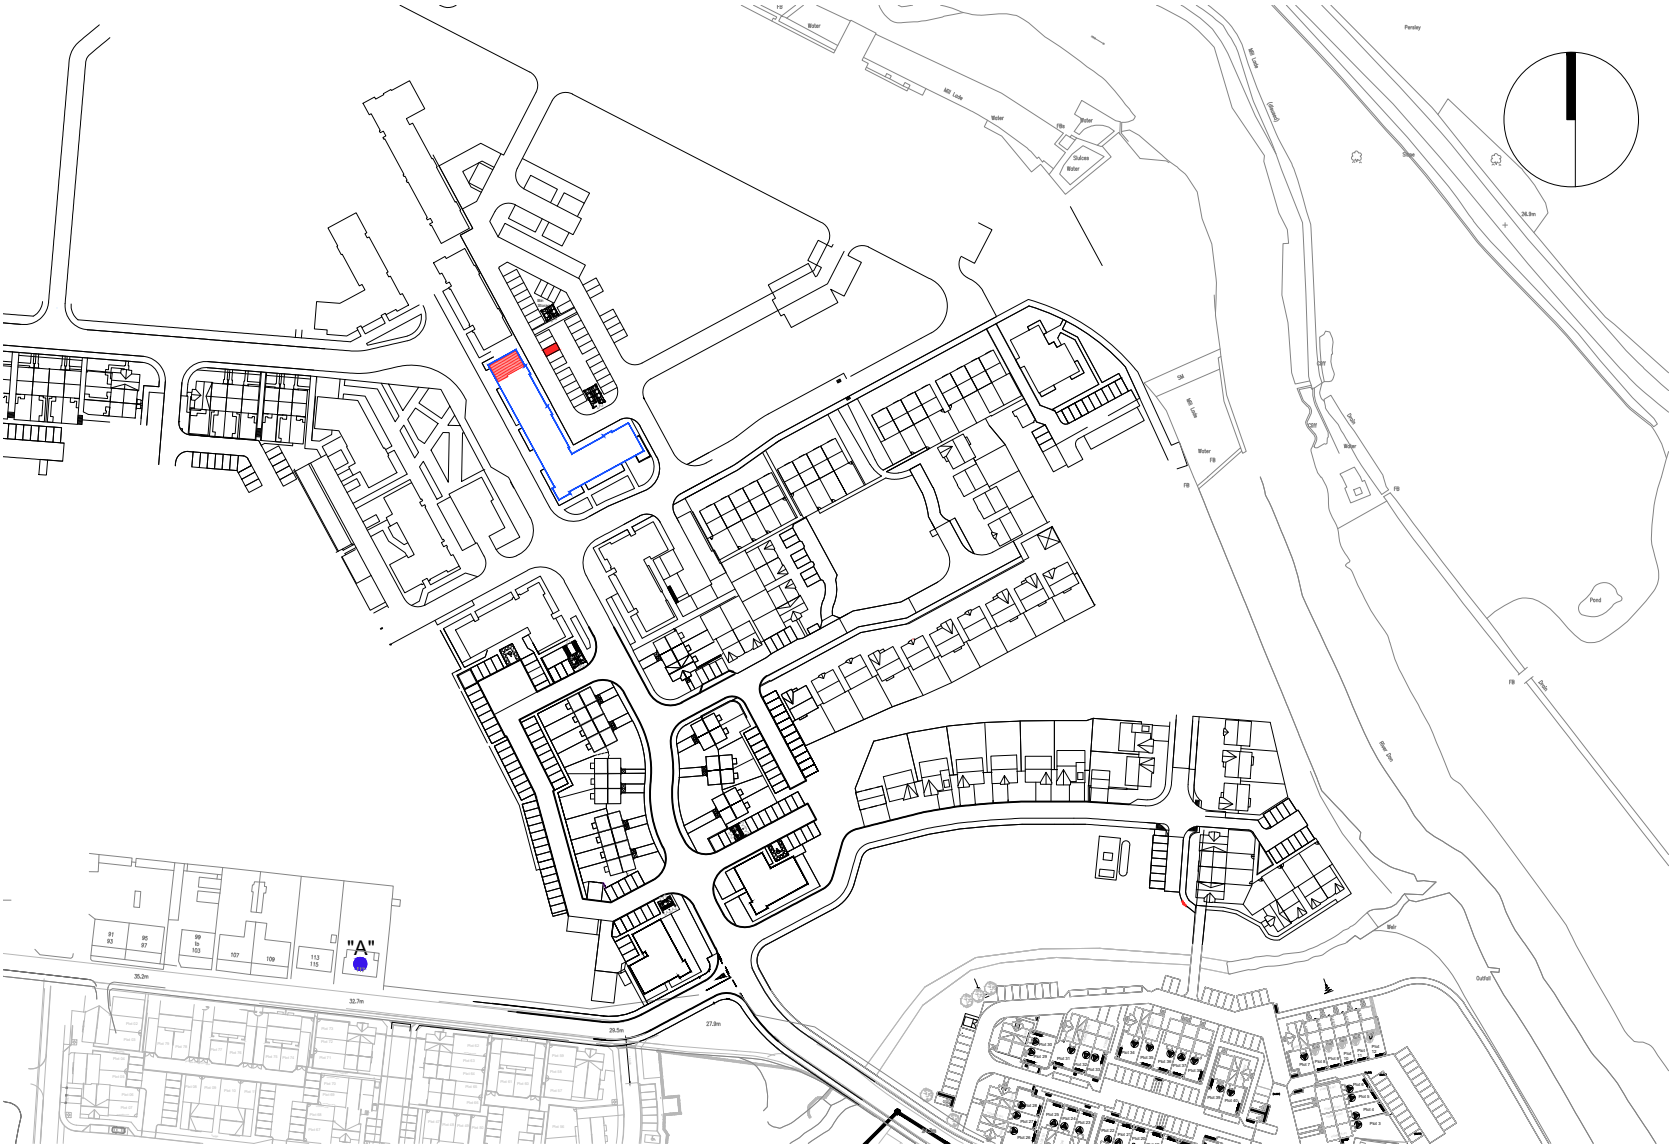


SCALE 1:2500

-  "A" ORDNANCE SURVEY GR NJ 90315 09759
-  BLOCK BOUNDARY
-  PLOT INTERNAL
-  PARKING SPACE


Rev.	Date	Details	Drawn
Issued for:			
LEGAL FEU PLAN			
Project:		Project No:	
Phase 2B RSQ		7353	
112 Mill Drive		Dwg No:	
Aberdeen		LE -- 196	
		Rev:	
Drawing:		Drawn By:	Date:
Plot 196		GB	16.10.20
Block 8 - First Floor		Scale:	1:500/1:2500 @A3



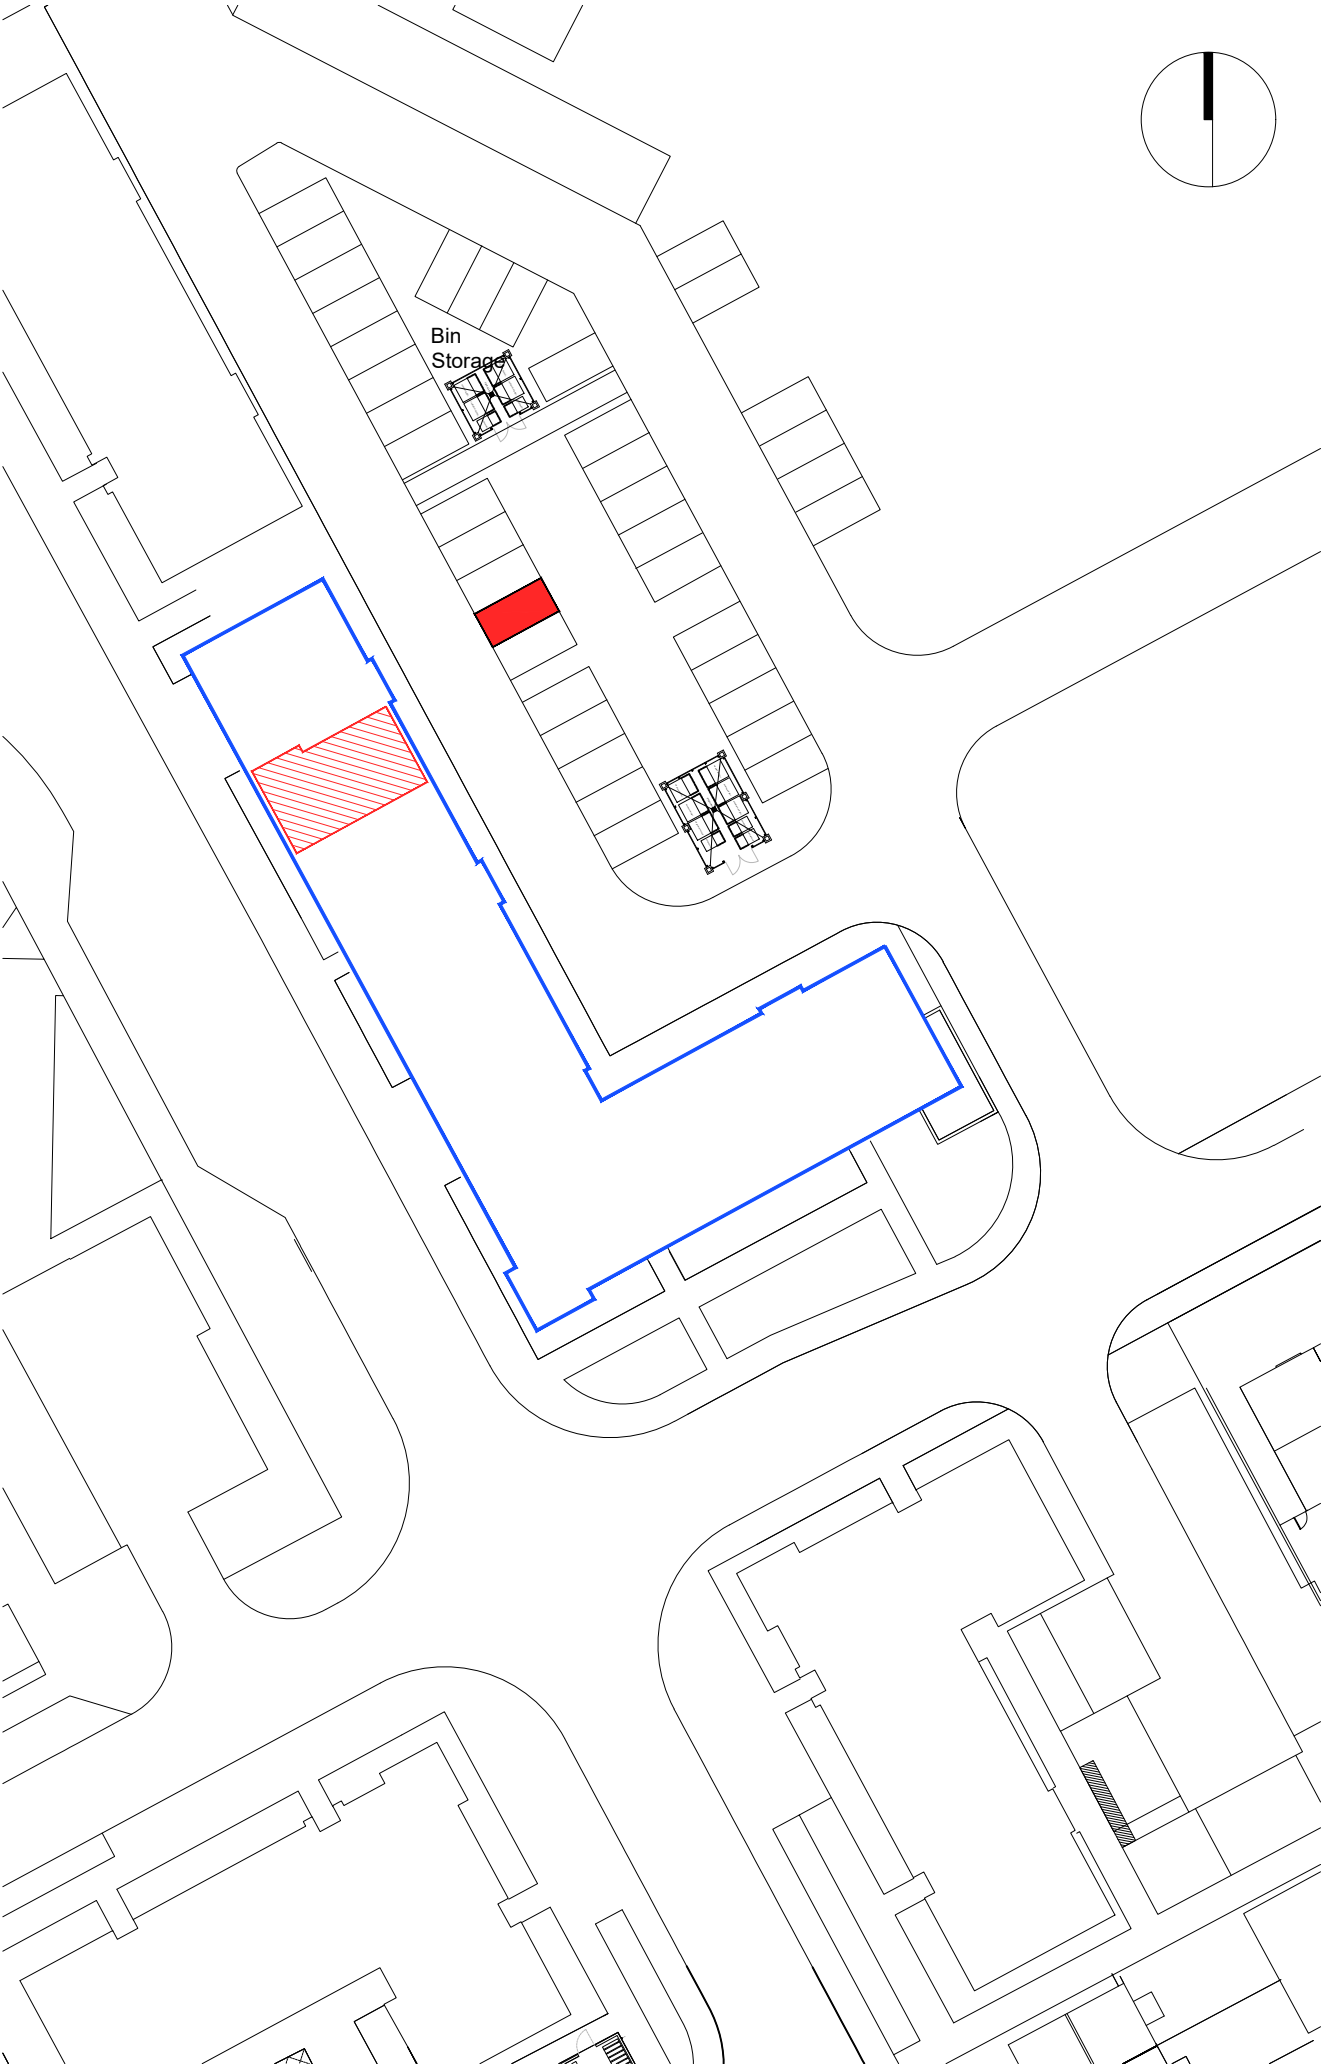

PLOT BOUNDARY

SCALE 1:500

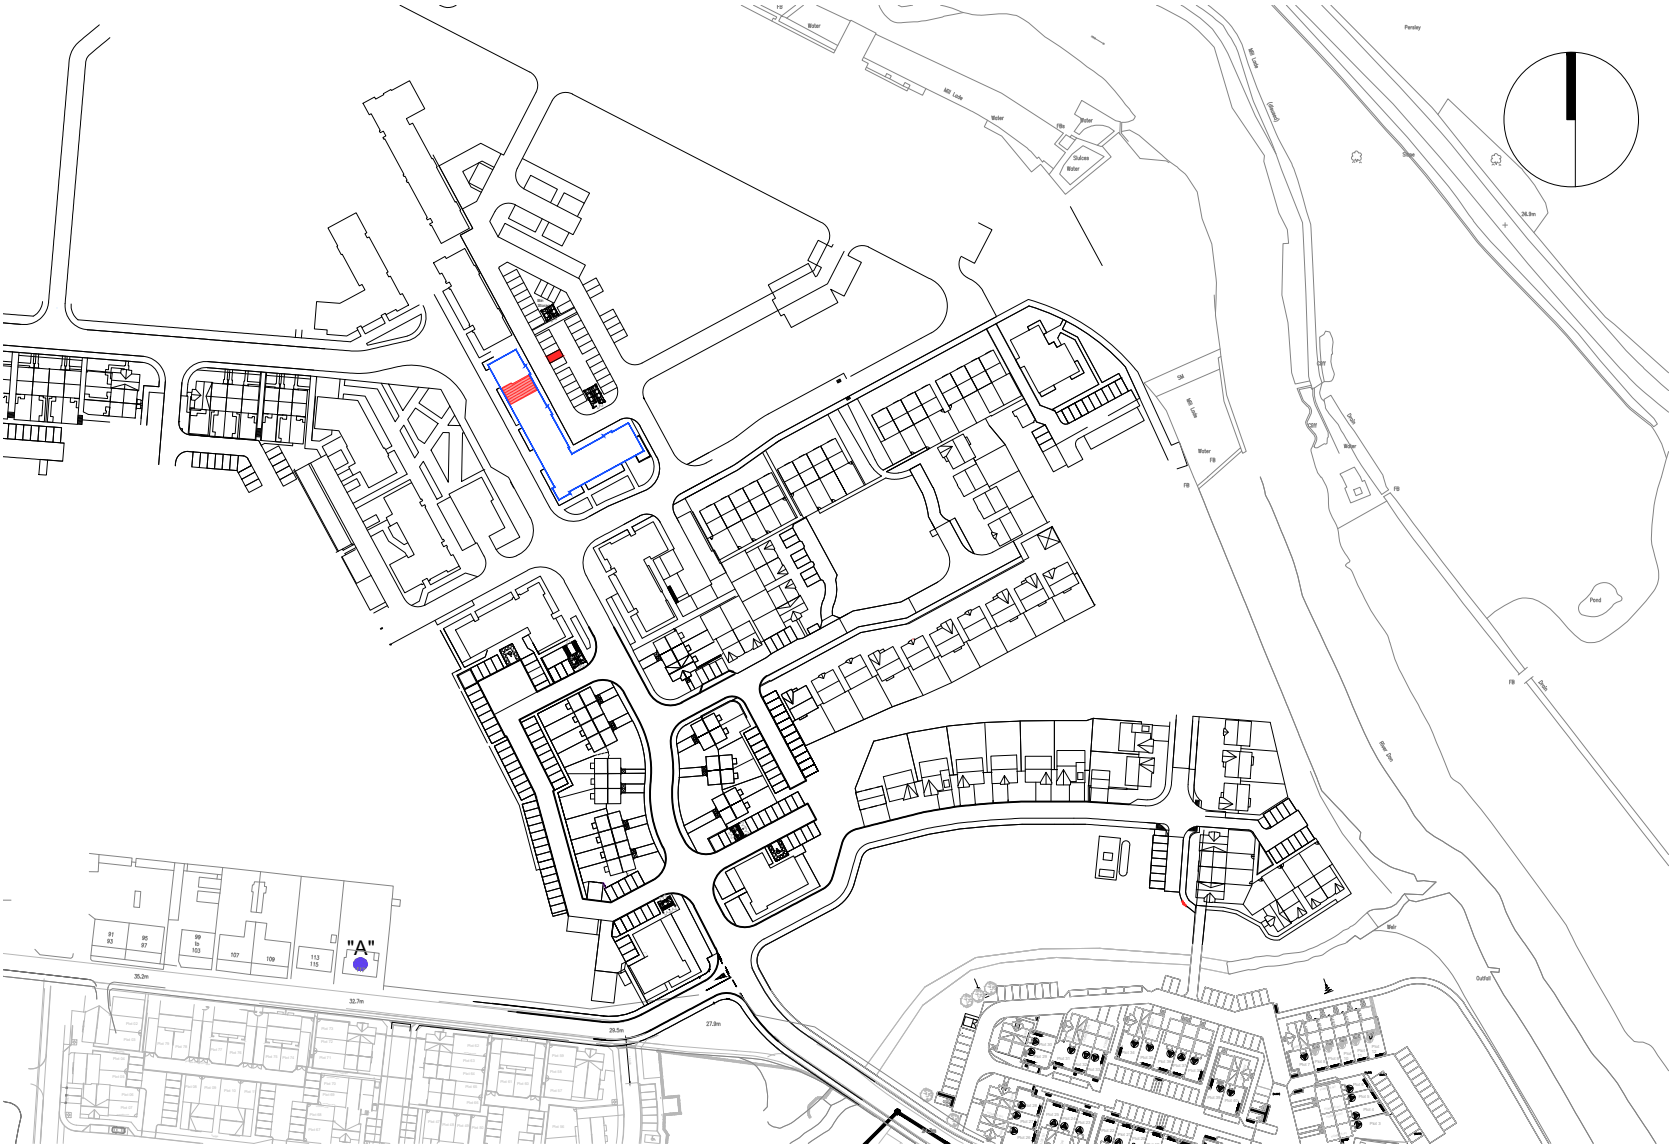


SCALE 1:2500

-  "A" ORDNANCE SURVEY GR NJ 90315 09759
-  BLOCK BOUNDARY
-  PLOT INTERNAL
-  PARKING SPACE


Rev.	Date	Details	Drawn
Issued for:			
LEGAL FEU PLAN			
Project:		Project No:	
Phase 2B RSQ		7353	
110 Mill Drive		Dwg No:	
Aberdeen		LE -- 197	
		Rev:	
Drawing:		Drawn By:	Date:
Plot 197		GB	16.10.20
Block 8 - First Floor		Scale:	1:500/1:2500 @A3



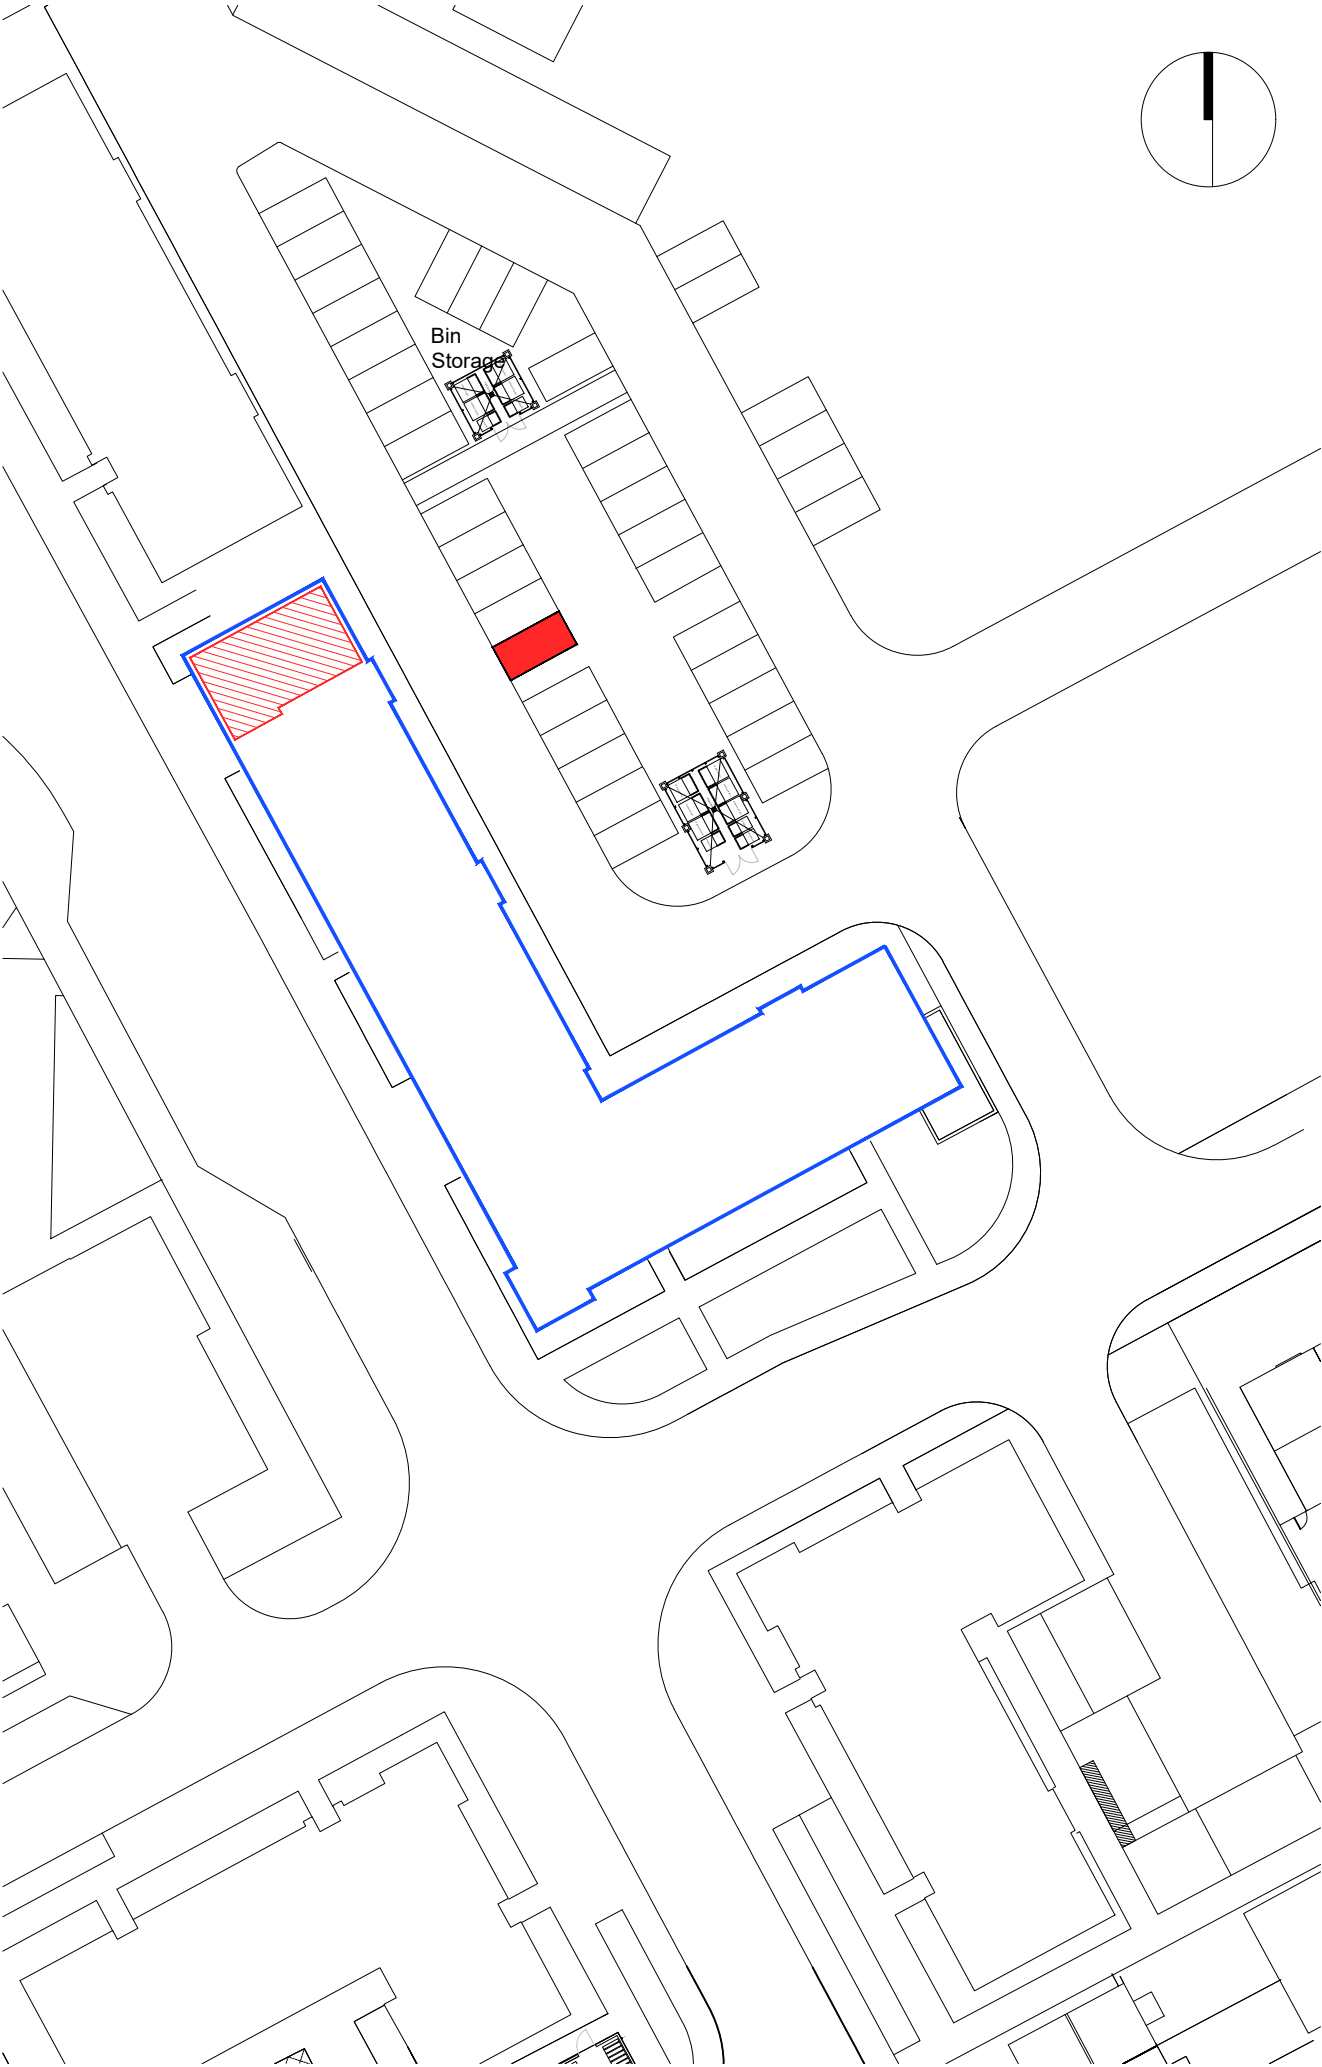

PLOT BOUNDARY

SCALE 1:500

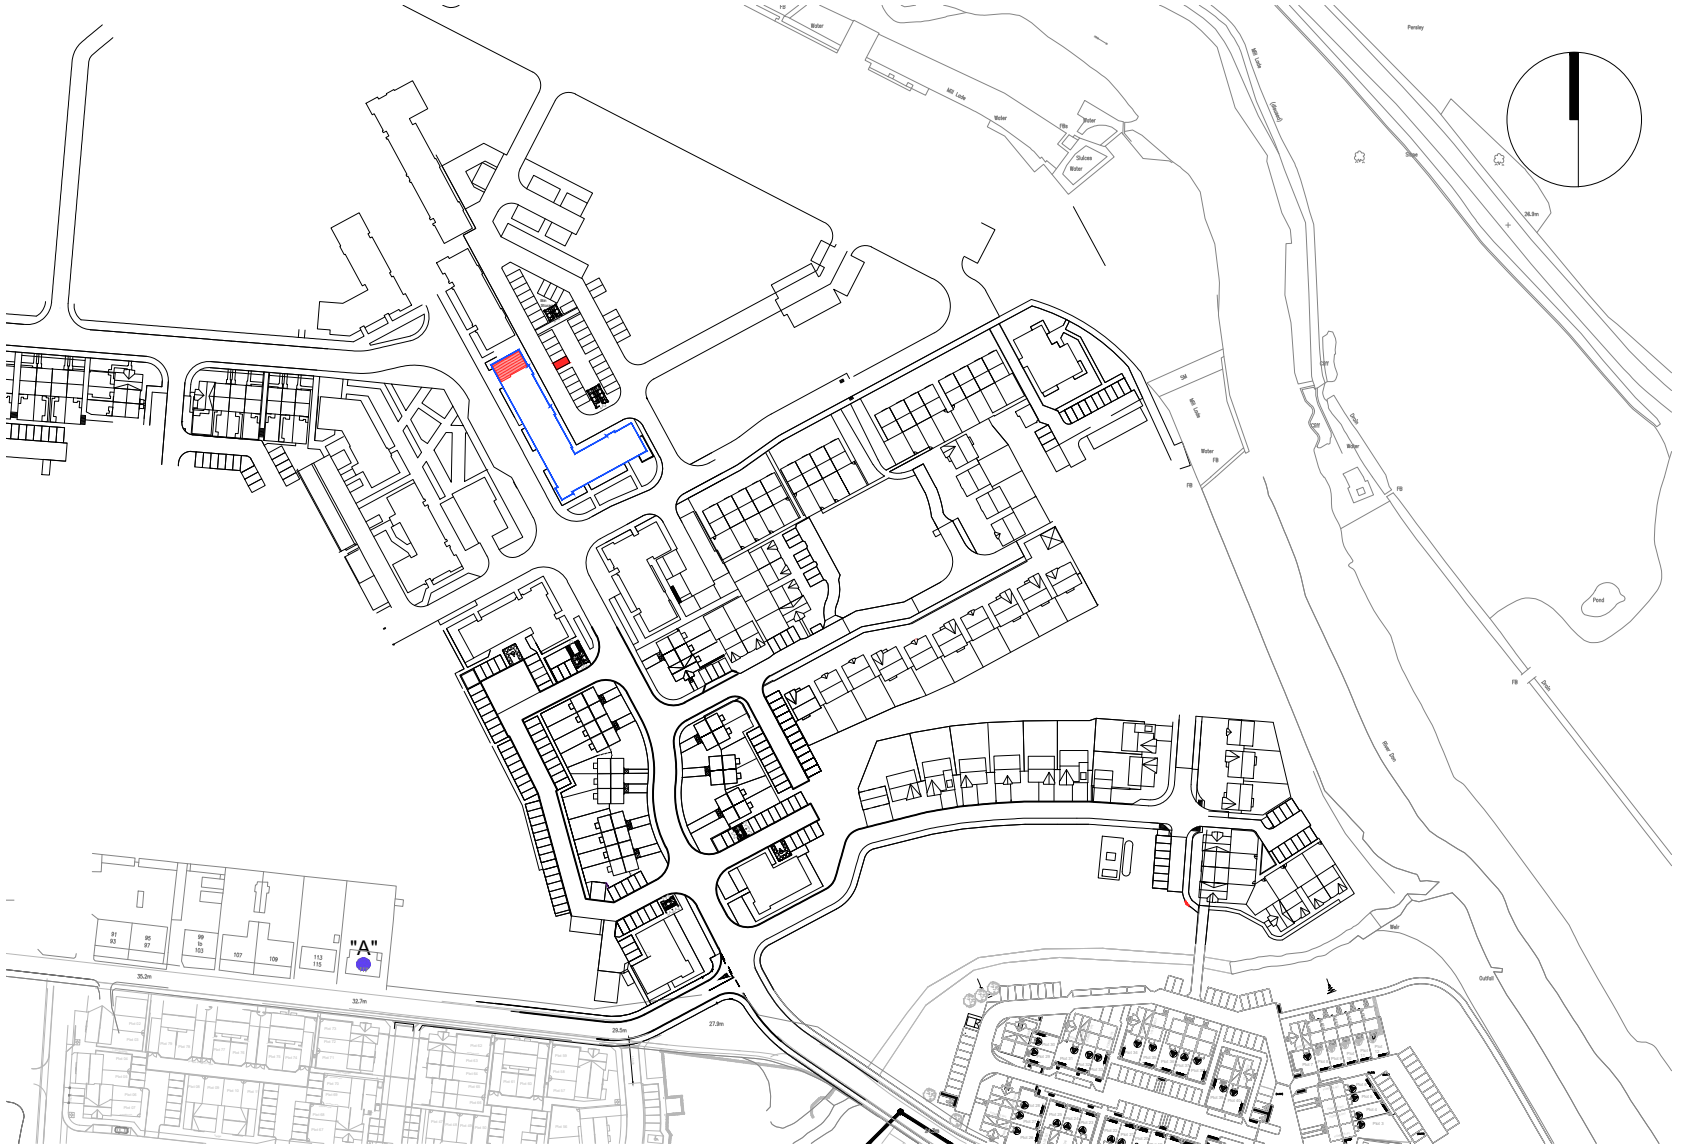


SCALE 1:2500

- "A" ORDNANCE SURVEY GR NJ 90315 09759
- BLOCK BOUNDARY
- ▨ PLOT INTERNAL
- PARKING SPACE


Rev.	Date	Details	Drawn
Issued for:			
LEGAL FEU PLAN			
Project:		Project No:	
Phase 2B RSQ		7353	
116 Mill Drive		Dwg No:	
Aberdeen		LE -- 198	
		Rev:	
Drawing:		Drawn By:	Date:
Plot 198		GB	16.10.20
Block 8 - Second Floor		Scale:	1:500/1:2500 @A3



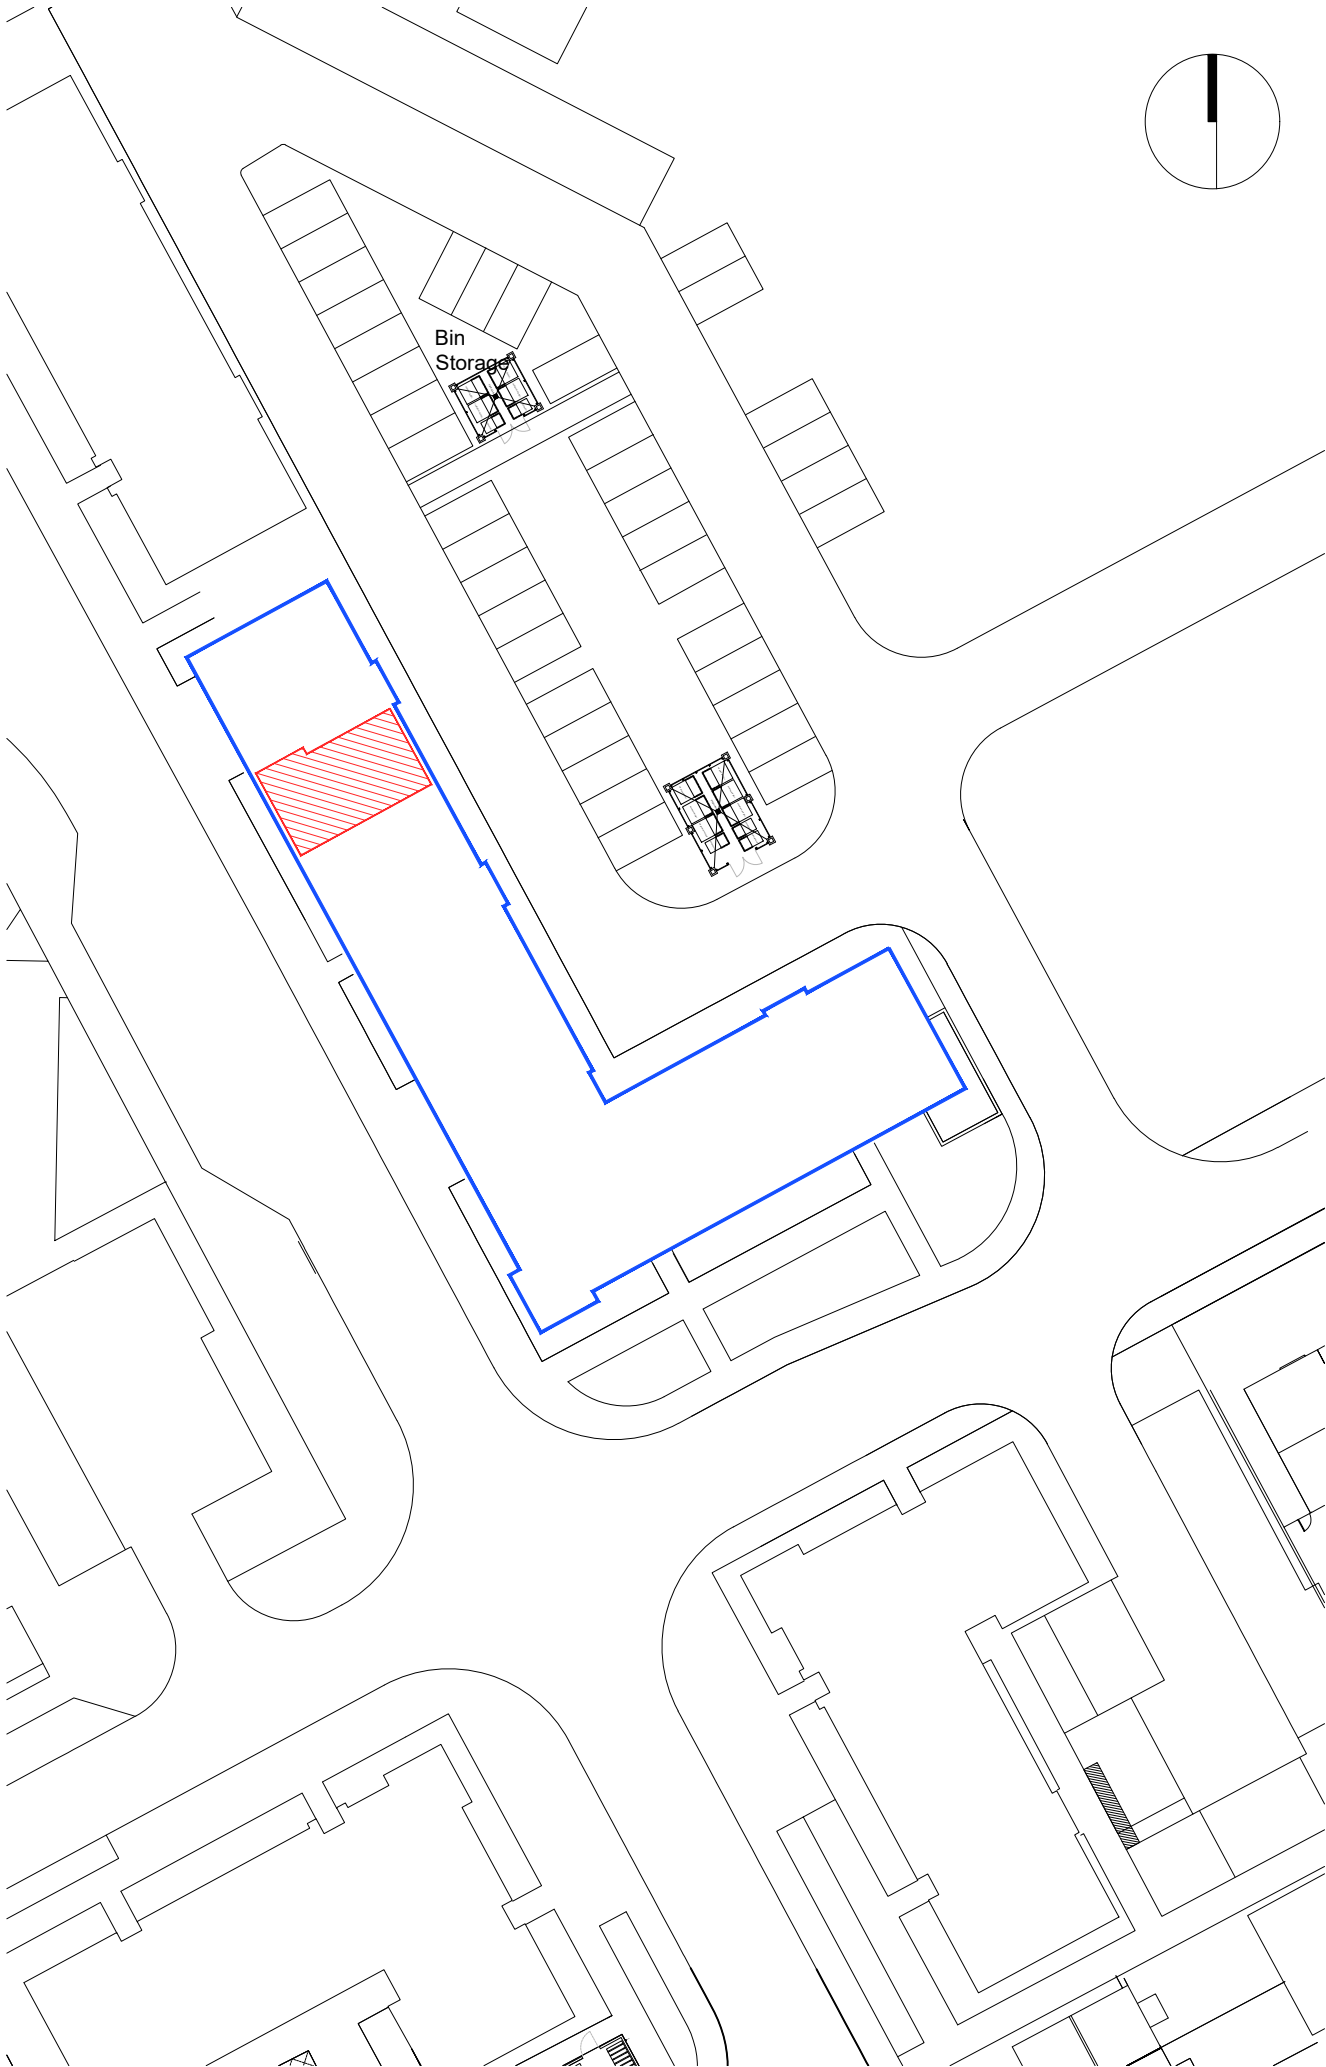


PLOT BOUNDARY

SCALE 1:500

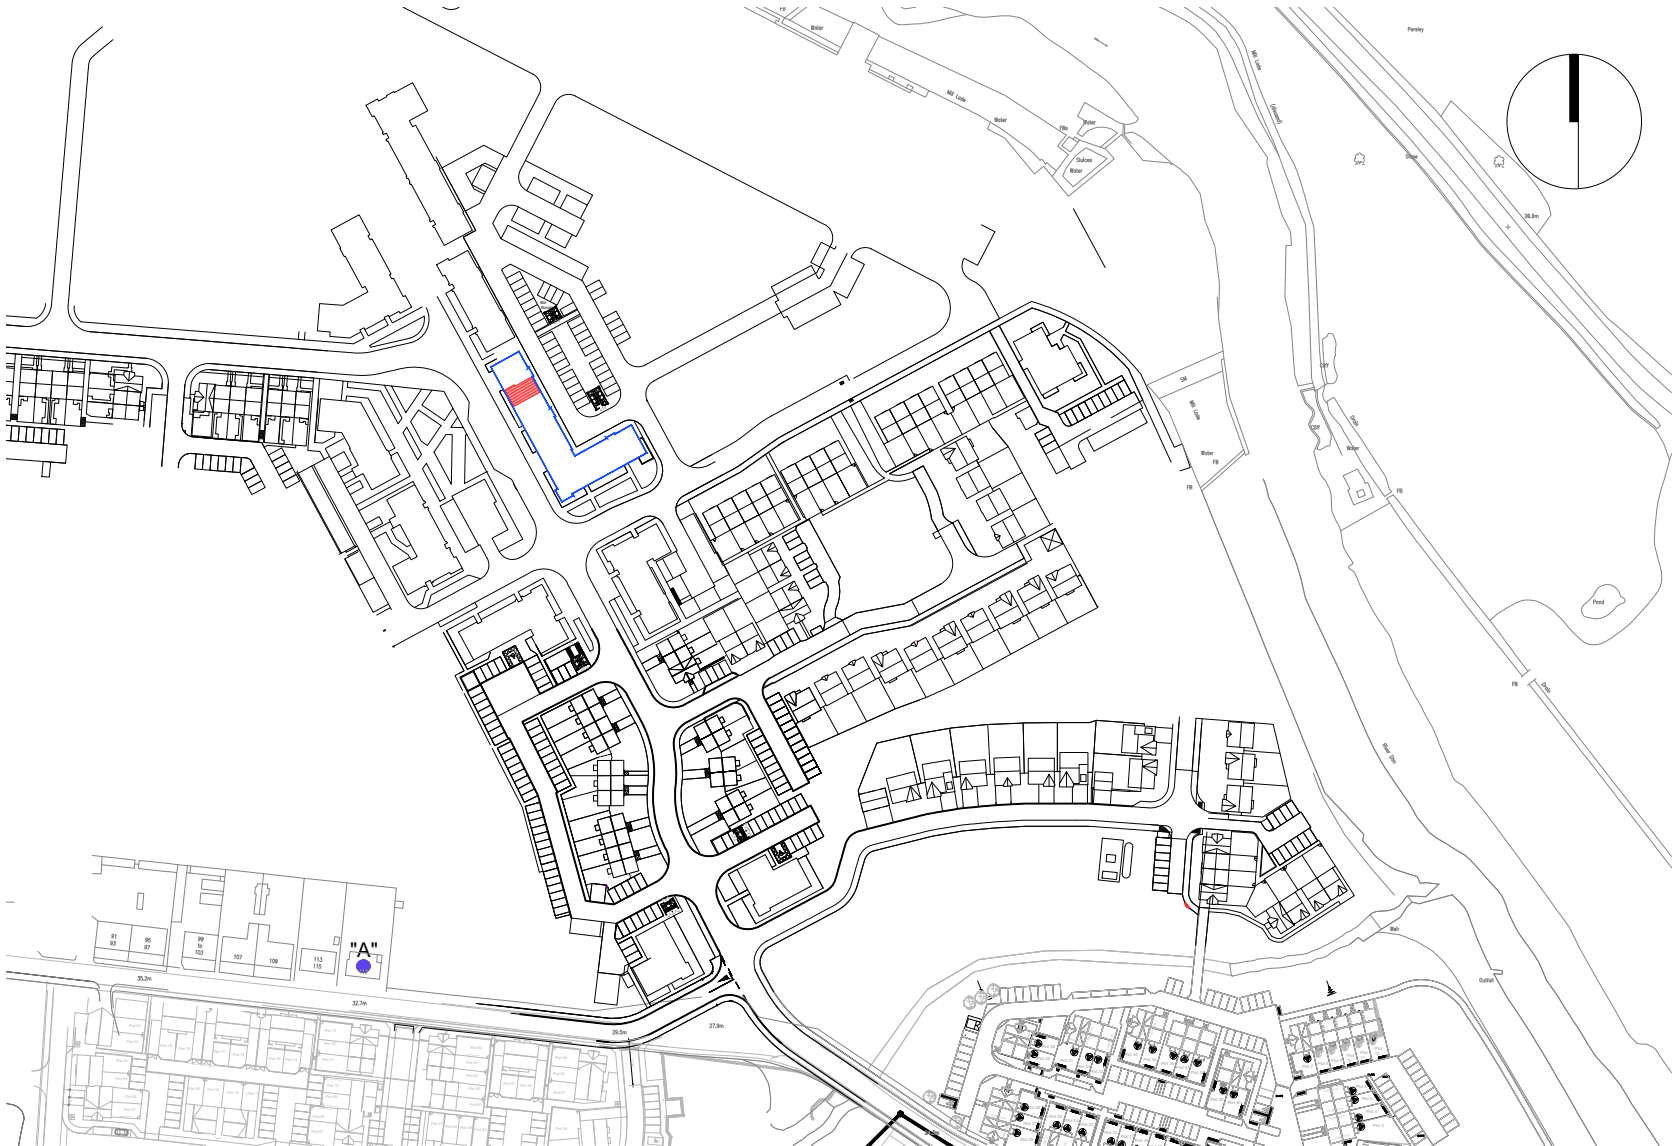

SCALE 1:2500

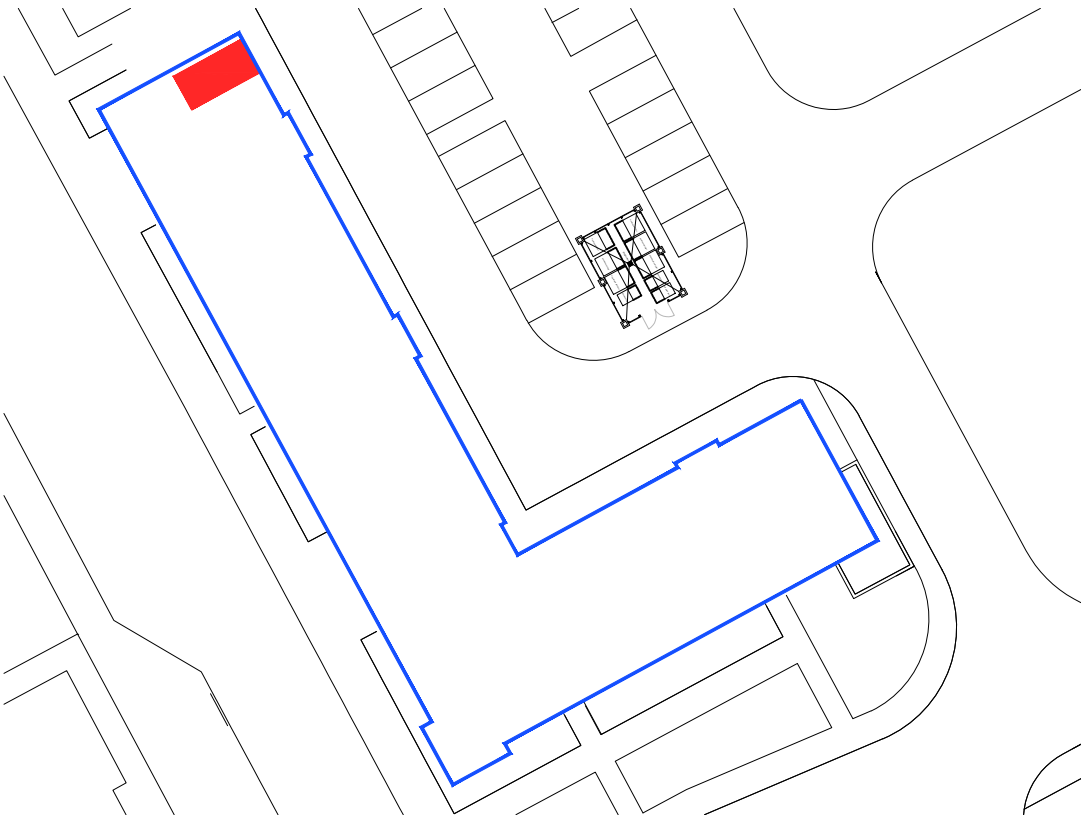


LOWER GROUND LEVEL

SCALE 1:500

-  "A" ORDNANCE SURVEY GR NJ 90315 09759
-  BLOCK BOUNDARY
-  PLOT INTERNAL
-  LOWER GROUND LEVEL PARKING SPACE


Rev.	Date	Details	Drawn
Issued for:			
LEGAL FEU PLAN			
Project:		Project No:	
Phase 2B RSQ		7353	
114 Mill Drive		Dwg No:	
Aberdeen		LE -- 199	
		Rev:	
Drawing:		Drawn By:	Date:
Plot 199		GB	16.10.20
Block 8 - Second Floor		Scale:	1:500/1:2500 @A3



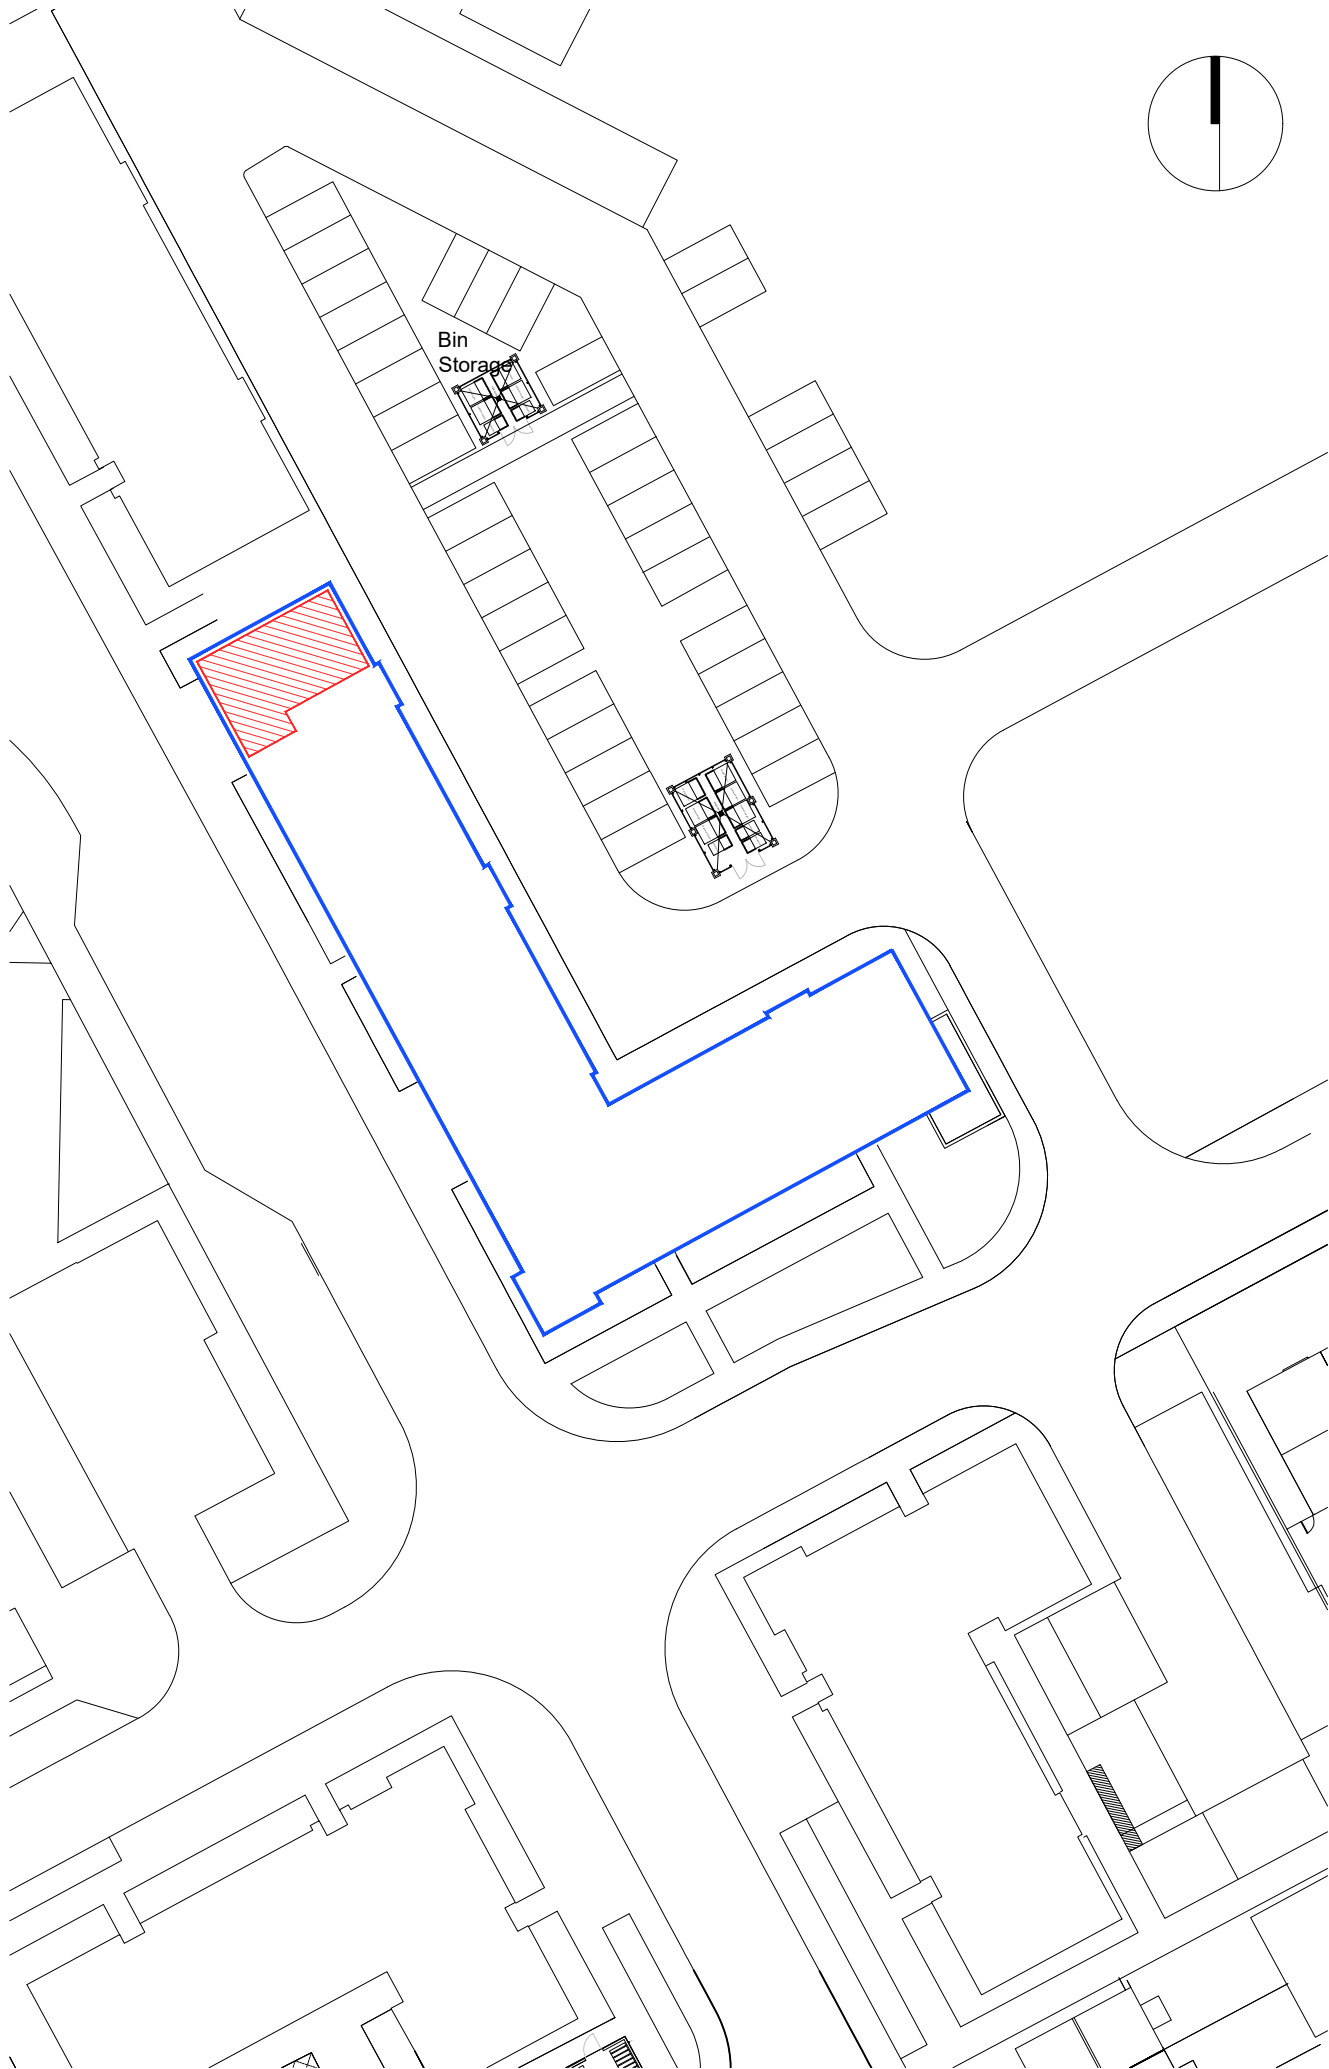


PLOT BOUNDARY

SCALE 1:500

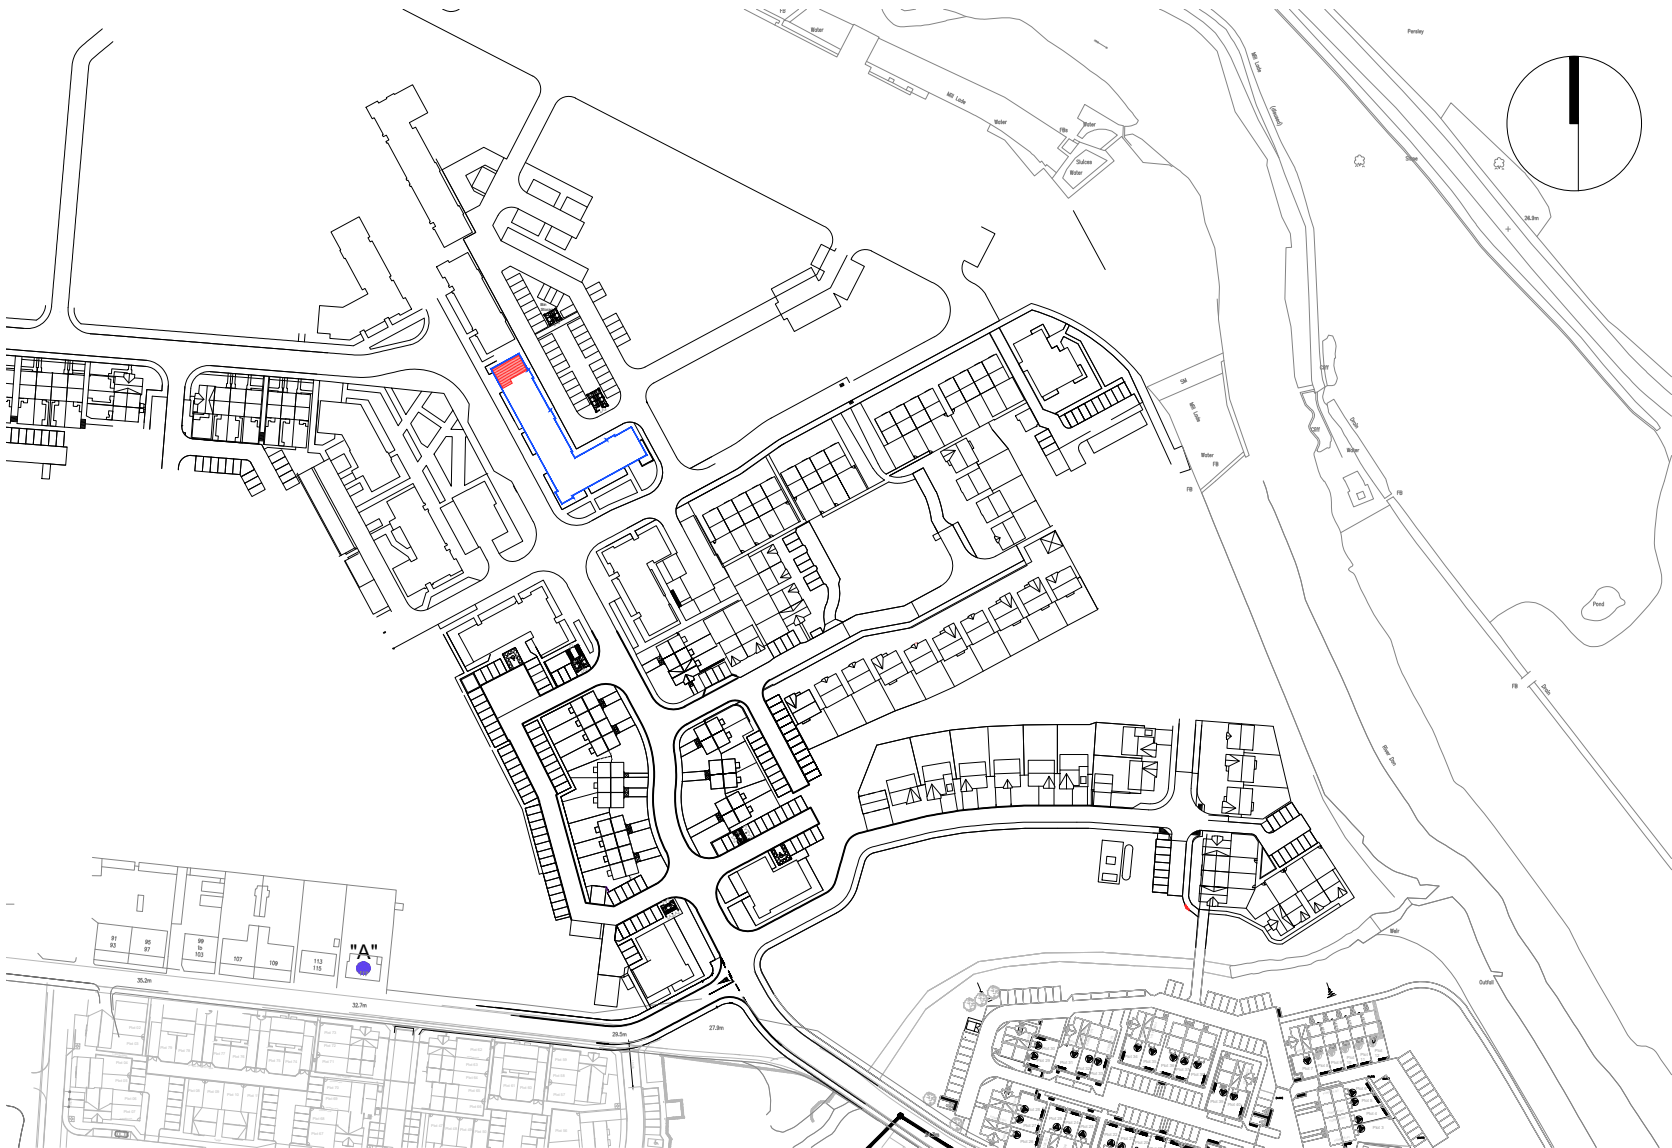

SCALE 1:2500

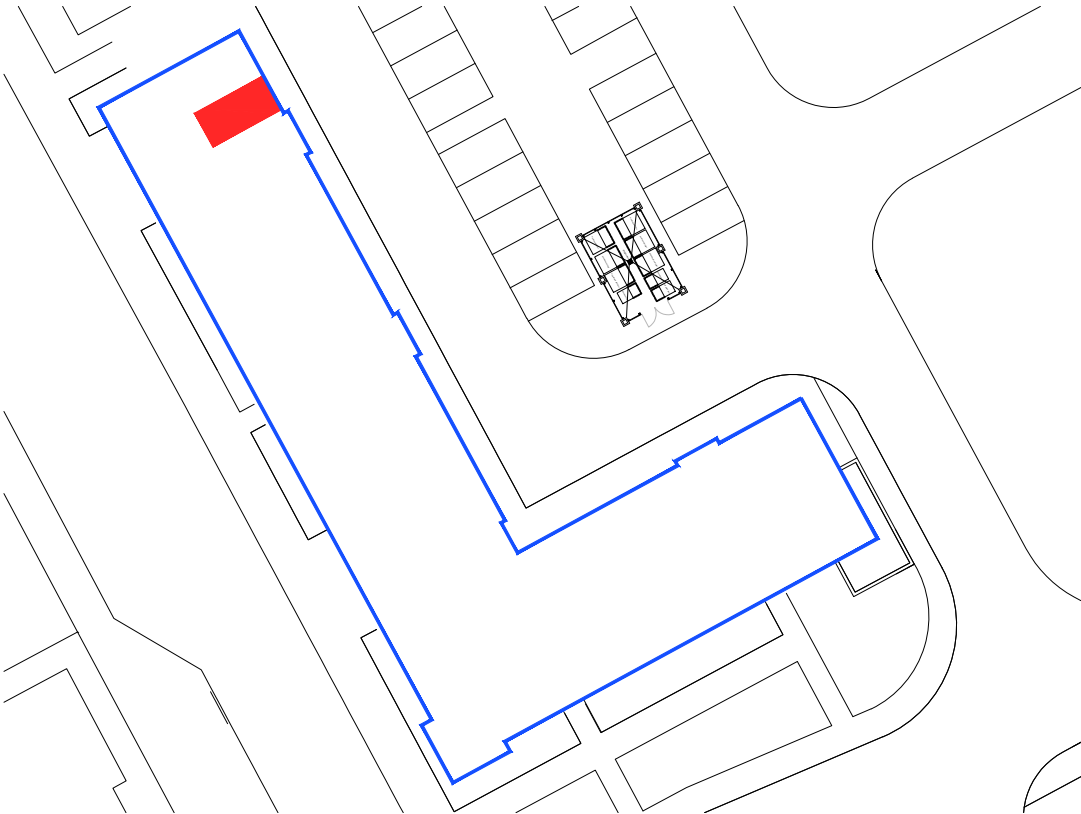


LOWER GROUND LEVEL

SCALE 1:500

-  "A" ORDNANCE SURVEY GR NJ 90315 09759
-  BLOCK BOUNDARY
-  PLOT INTERNAL
-  LOWER GROUND LEVEL PARKING SPACE


Rev.	Date	Details	Drawn
Issued for:			
LEGAL FEU PLAN			
Project:		Project No:	
Phase 2B RSQ		7353	
120 Mill Drive		Dwg No:	
Aberdeen		LE -- 200	
		Rev:	
Drawing:		Drawn By:	Date:
Plot 200		GB	16.10.20
Block 8 - Third Floor		Scale:	1:500/1:2500 @A3



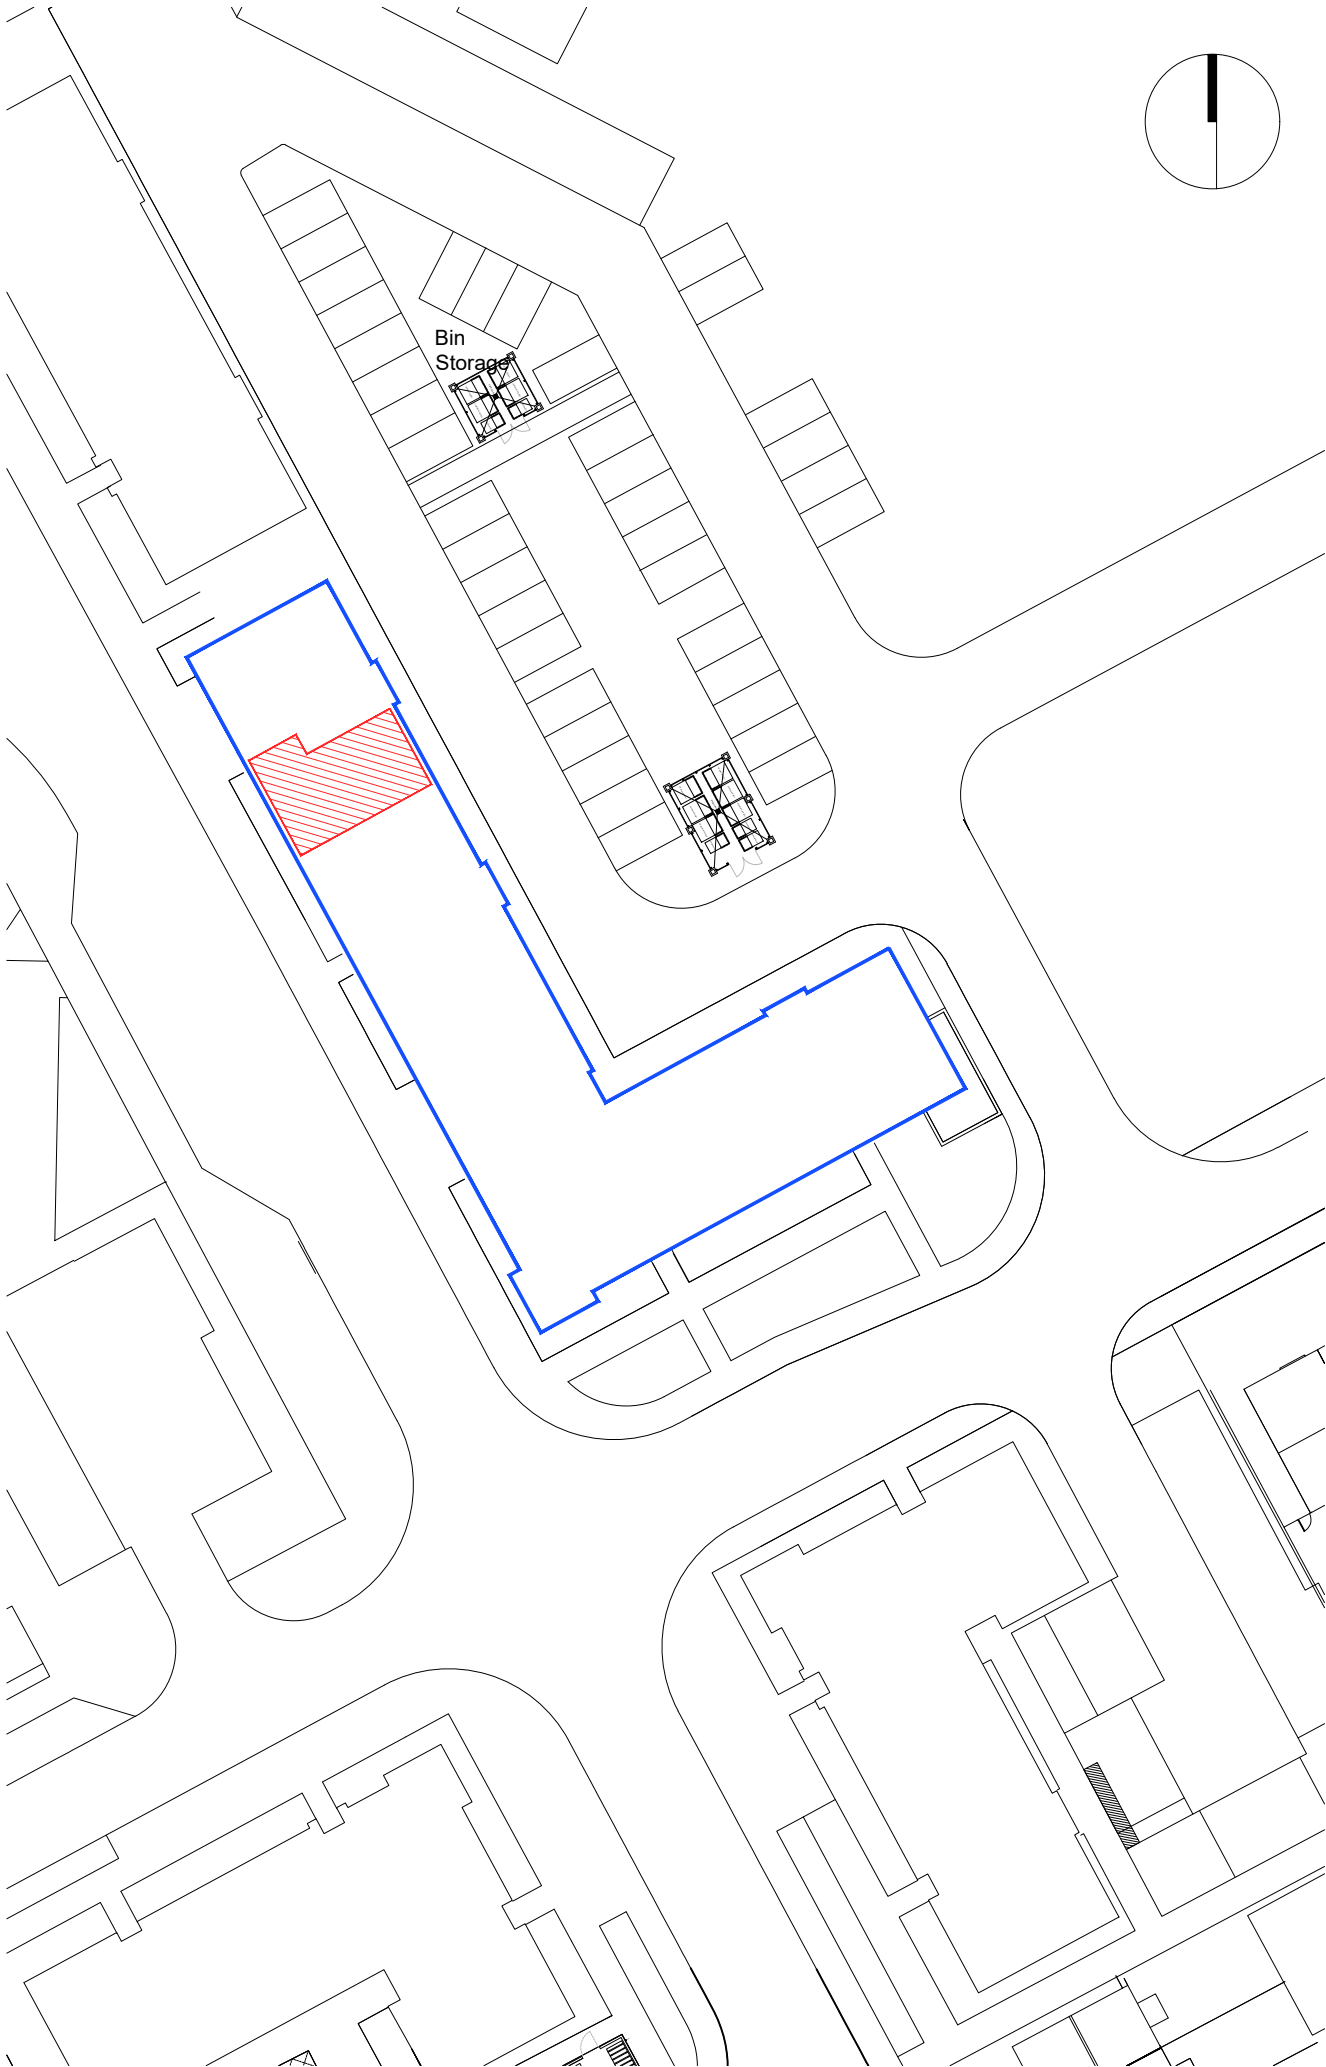


PLOT BOUNDARY

SCALE 1:500

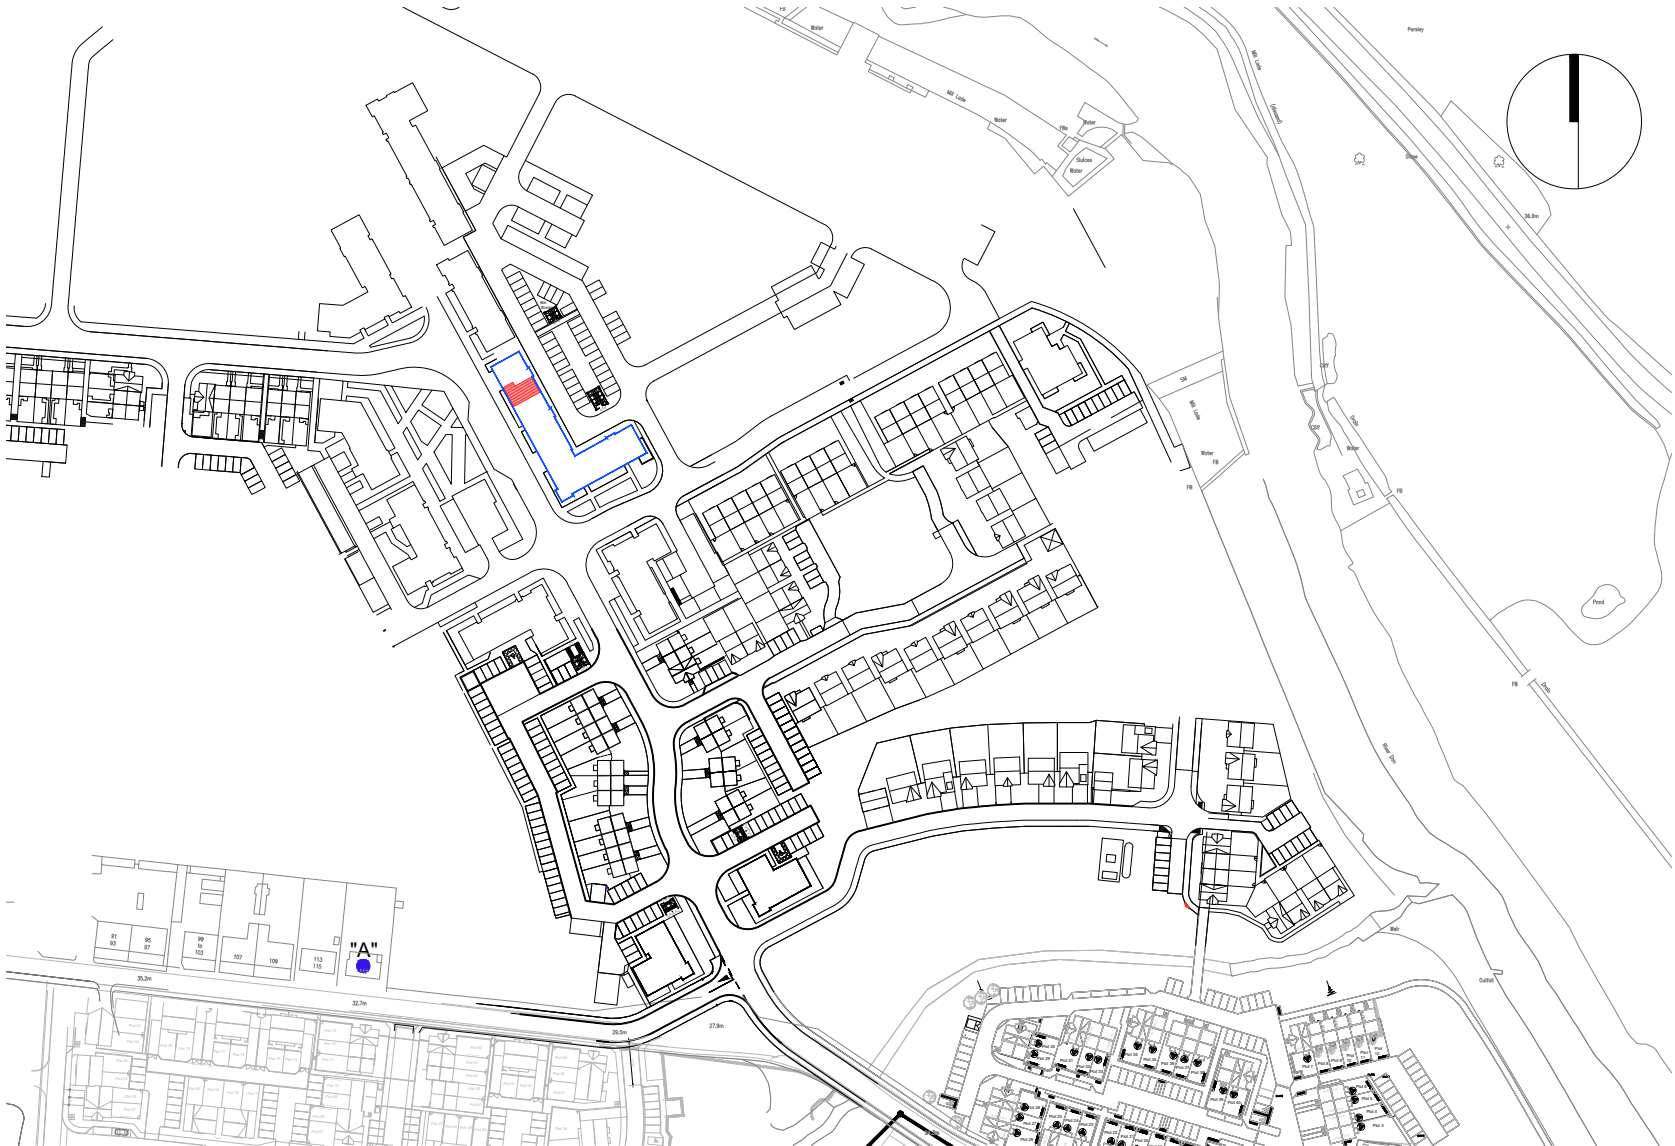

SCALE 1:2500

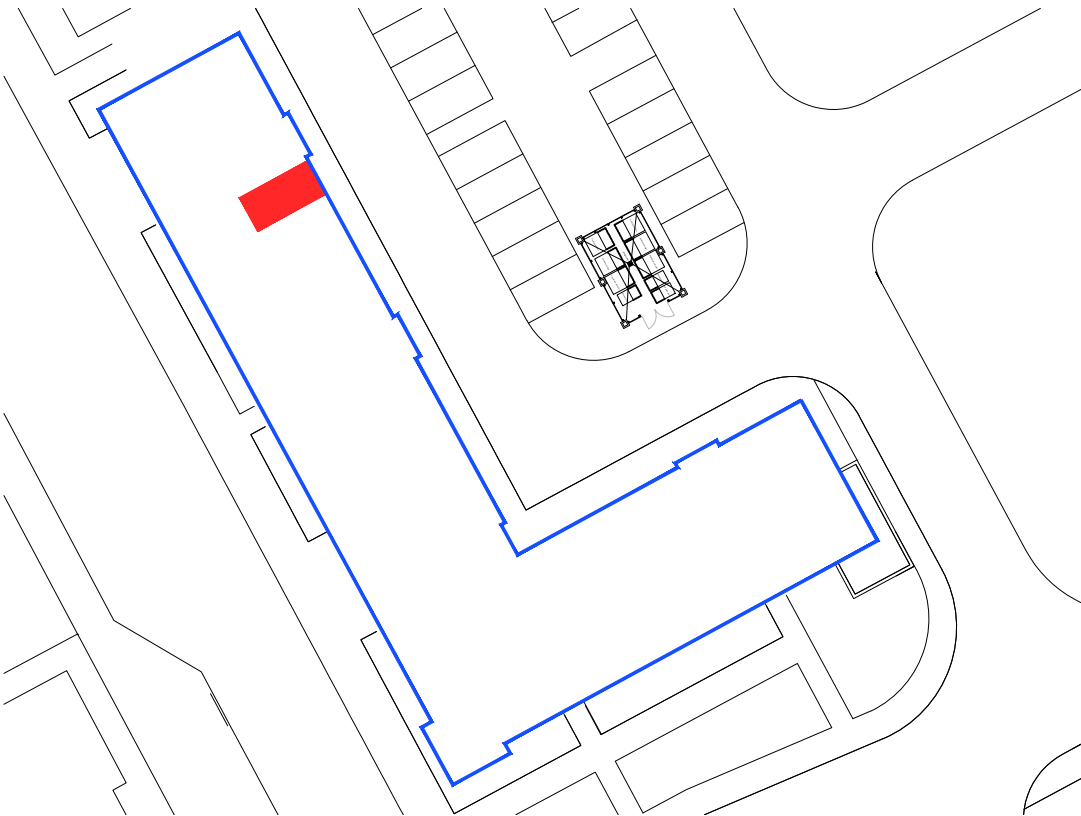


LOWER GROUND LEVEL

SCALE 1:500

-  "A" ORDNANCE SURVEY GR NJ 90315 09759
-  BLOCK BOUNDARY
-  PLOT INTERNAL
-  LOWER GROUND LEVEL PARKING SPACE


Rev.	Date	Details	Drawn
Issued for:			
LEGAL FEU PLAN			
Project:		Project No:	
Phase 2B RSQ		7353	
118 Mill Drive		Dwg No:	
Aberdeen		LE -- 201	
		Rev:	
Drawing:		Drawn By:	Date:
Plot 201		GB	16.10.20
Block 8 - Third Floor		Scale:	1:500/1:2500 @A3



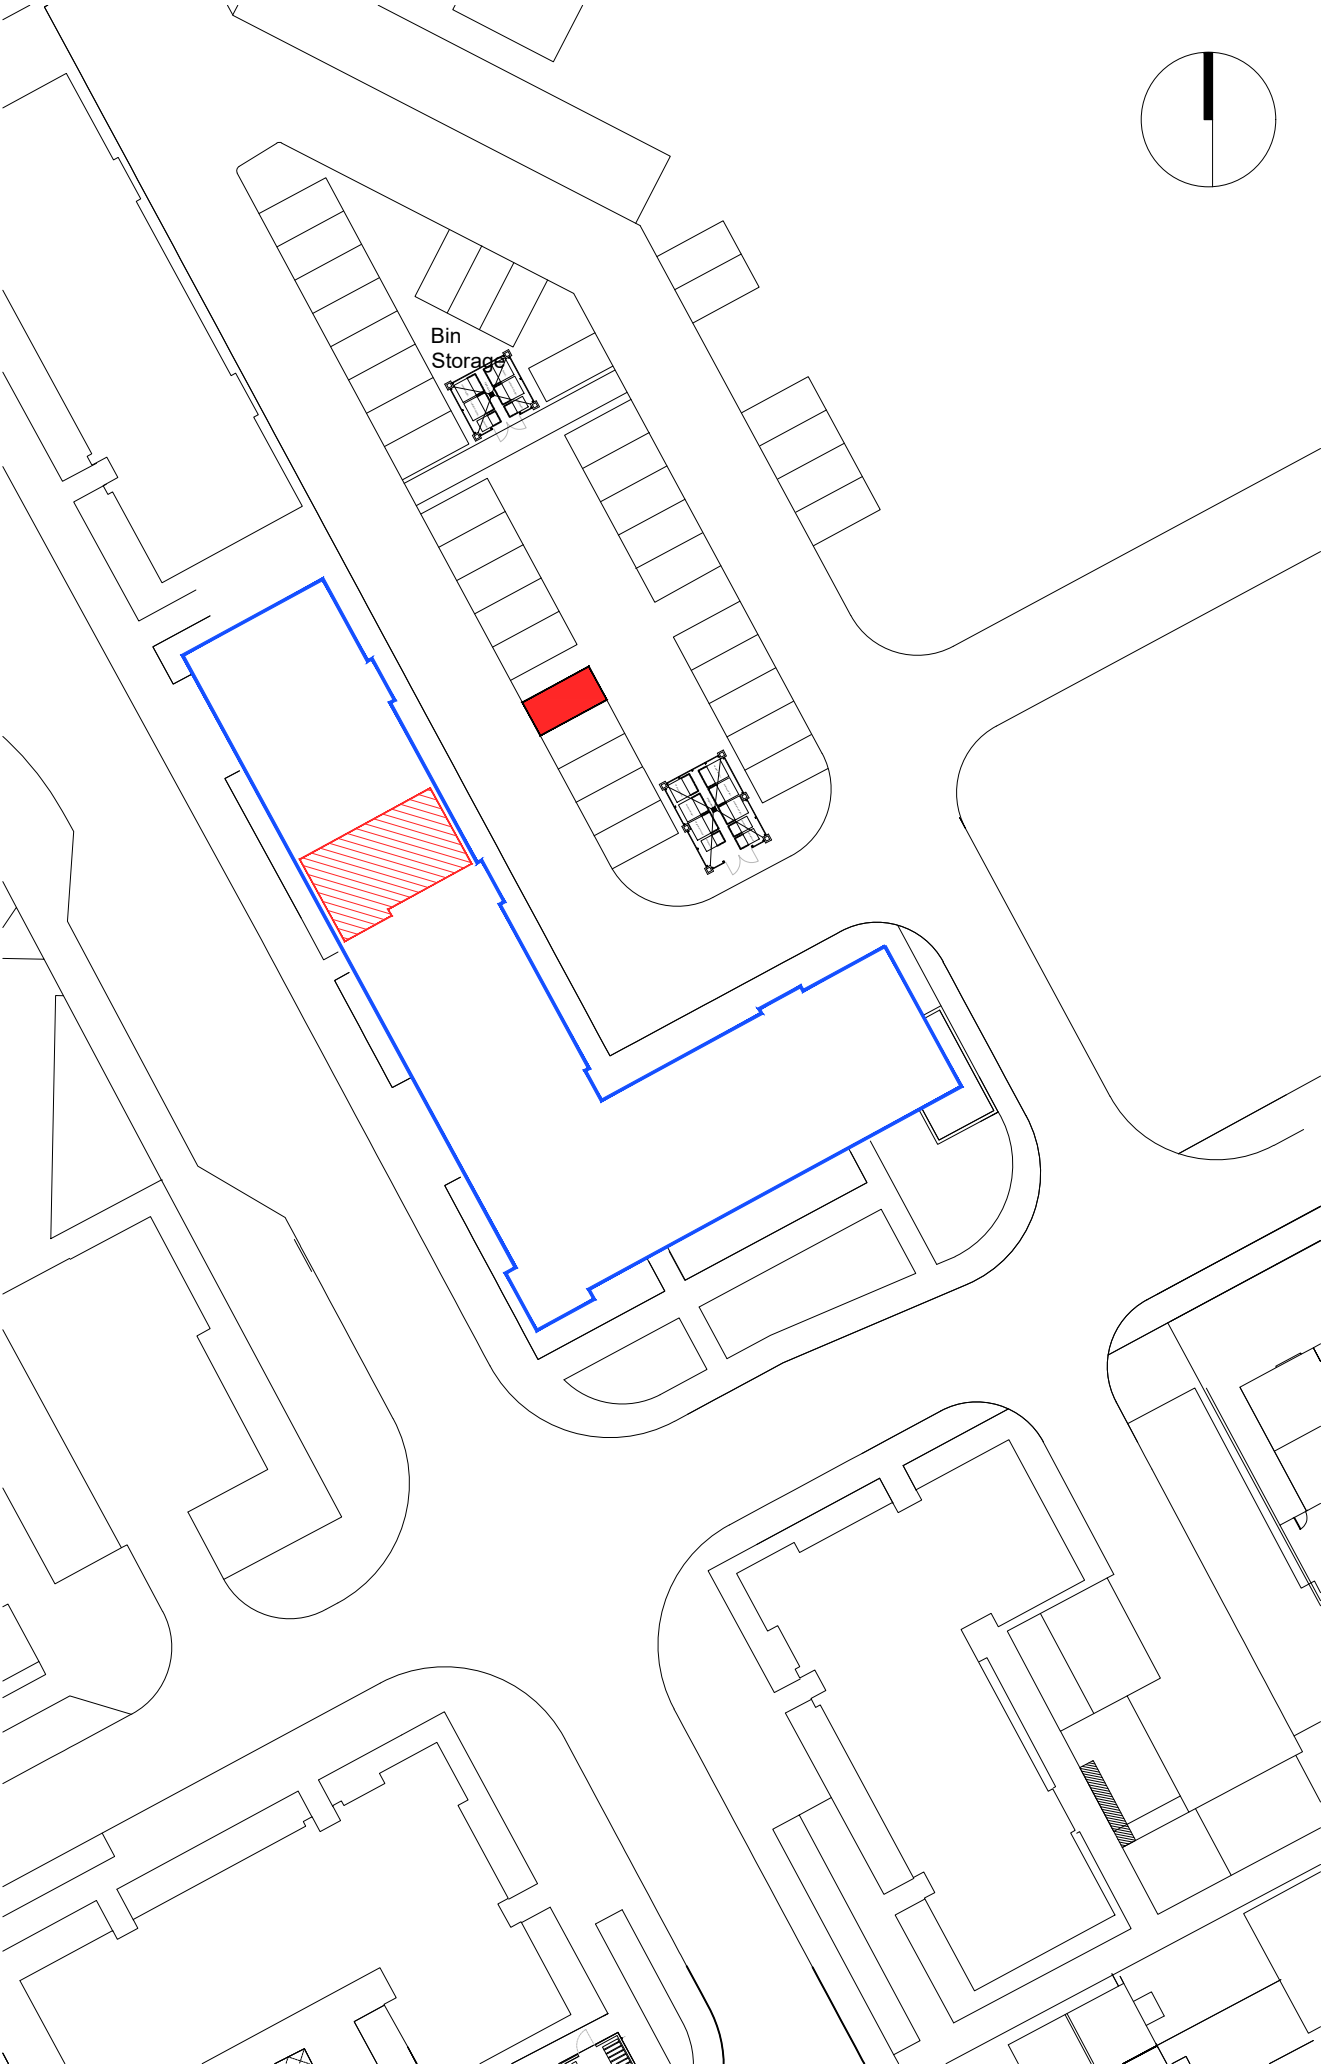

PLOT BOUNDARY

SCALE 1:500

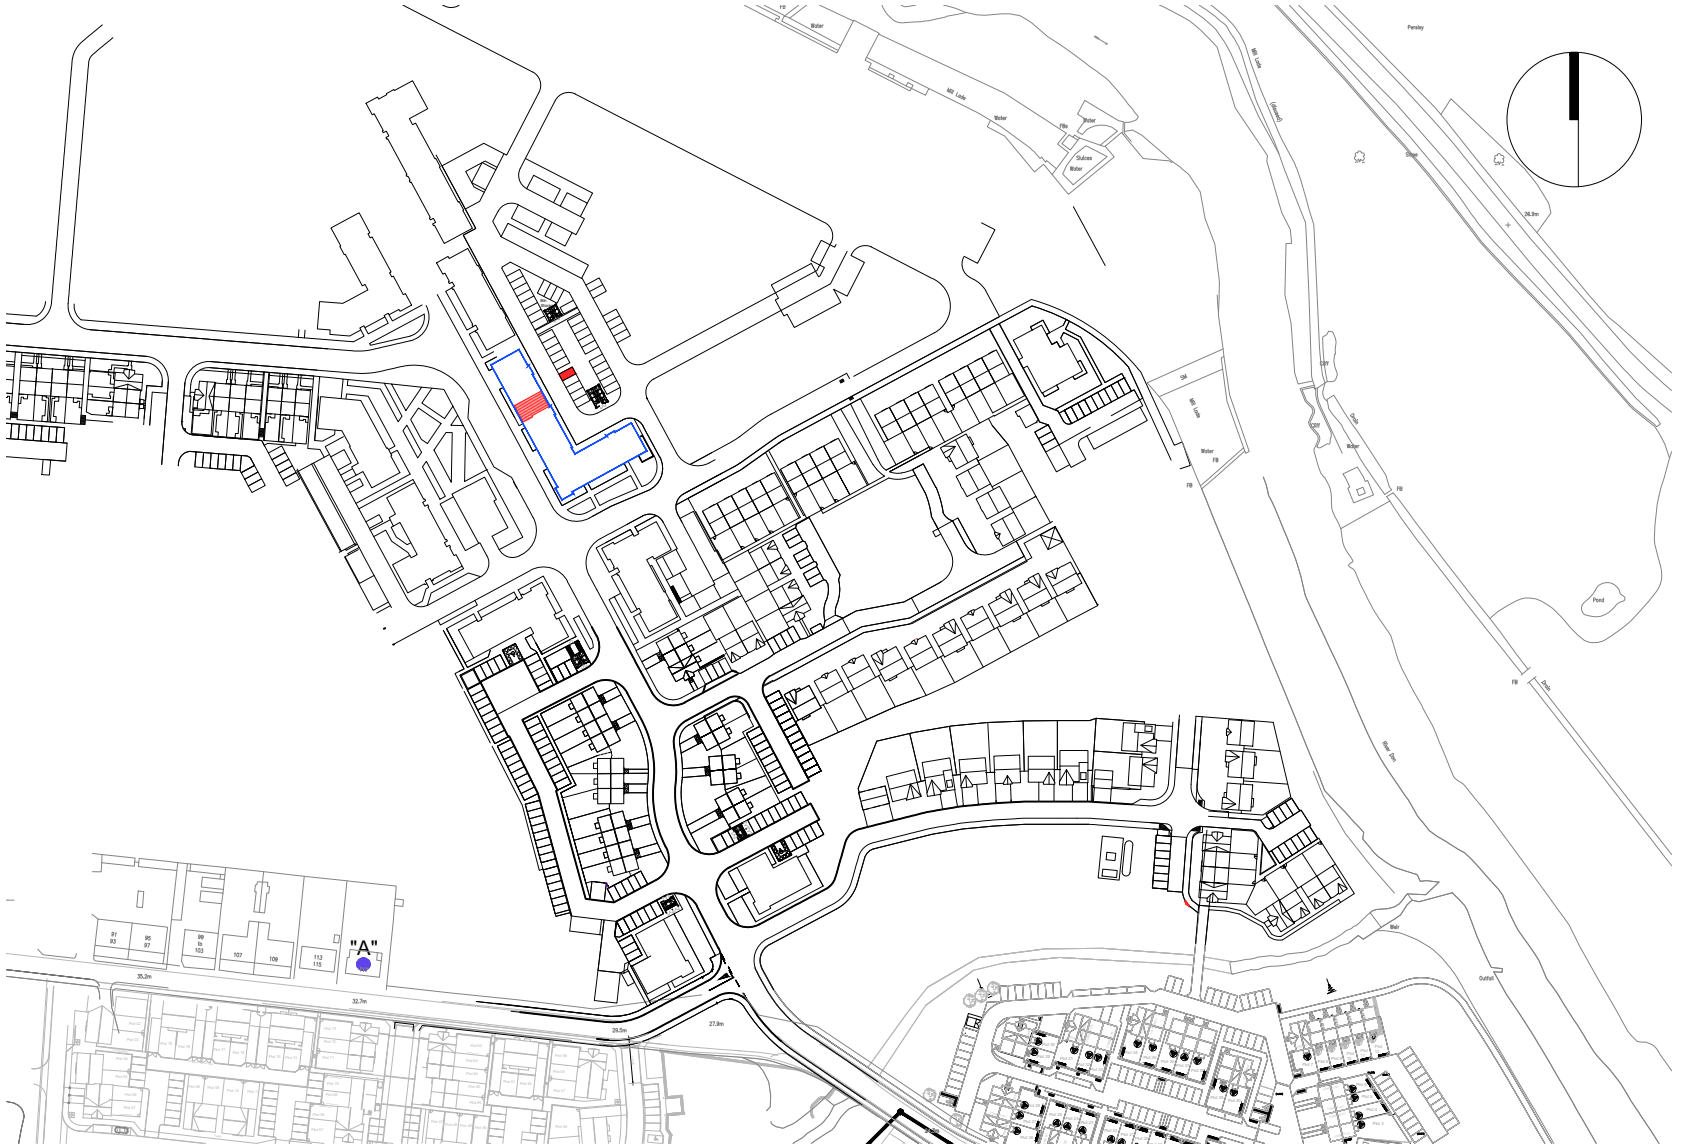


SCALE 1:2500

- ORDNANCE SURVEY GR NJ 90315 09759
- BLOCK BOUNDARY
- PLOT INTERNAL
- PARKING SPACE


Rev.	Date	Details	Drawn
Issued for:			
LEGAL FEU PLAN			
Project:		Project No:	
Phase 2B RSQ		7353	
96 Mill Drive		Dwg No:	
Aberdeen		LE -- 202	
		Rev:	
Drawing:		Drawn By:	Date:
Plot 202		GB	16.10.20
Block 8 - Ground Floor		Scale:	1:500/1:2500 @A3



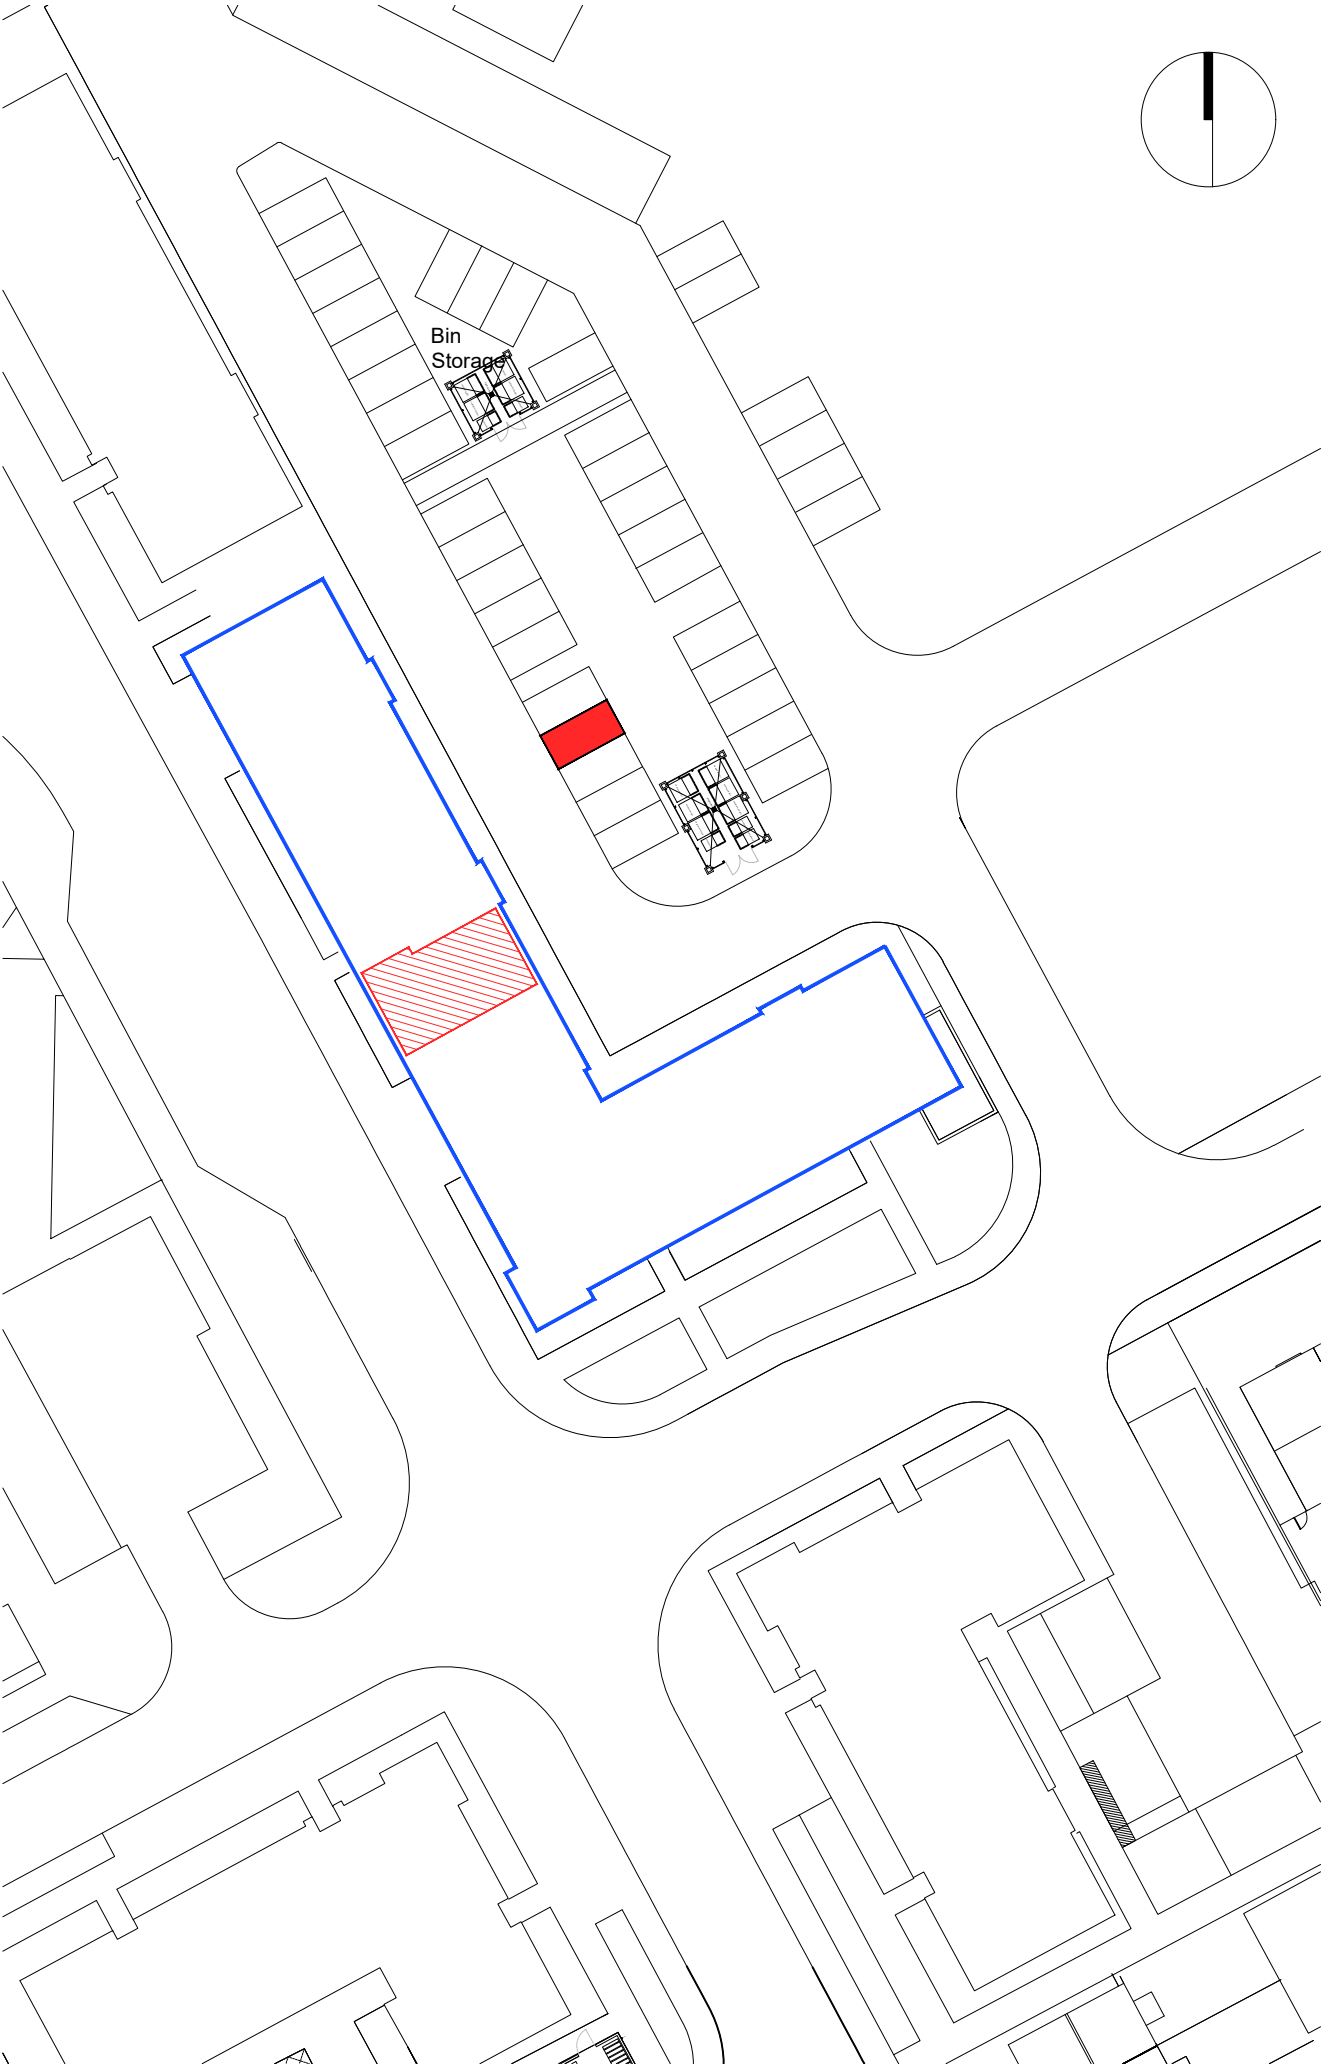

PLOT BOUNDARY

SCALE 1:500

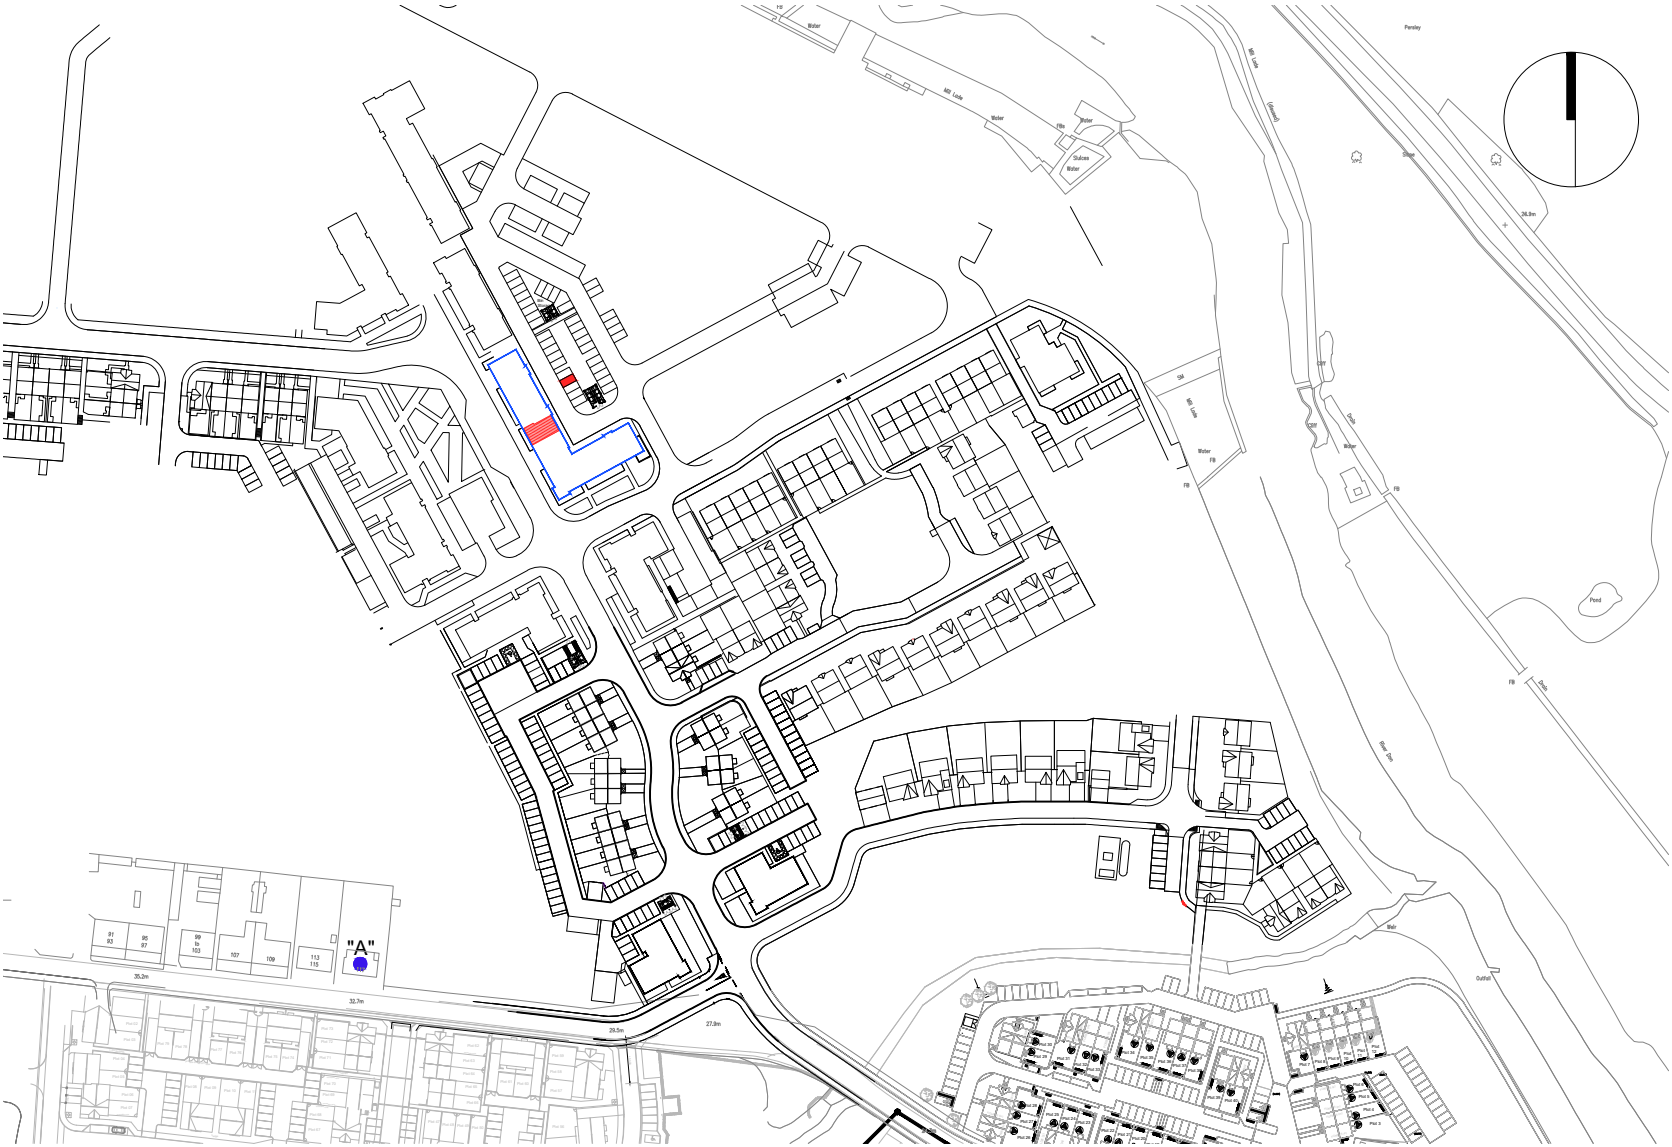


SCALE 1:2500

-  "A" ORDNANCE SURVEY GR NJ 90315 09759
-  BLOCK BOUNDARY
-  PLOT INTERNAL
-  PARKING SPACE


Rev.	Date	Details	Drawn
Issued for:			
LEGAL FEU PLAN			
Project:		Project No:	
Phase 2B RSQ		7353	
94 Mill Drive		Dwg No:	
Aberdeen		LE -- 203	
		Rev:	
Drawing:		Drawn By:	Date:
Plot 203		GB	16.10.20
Block 8 - Ground Floor		Scale:	1:500/1:2500 @A3



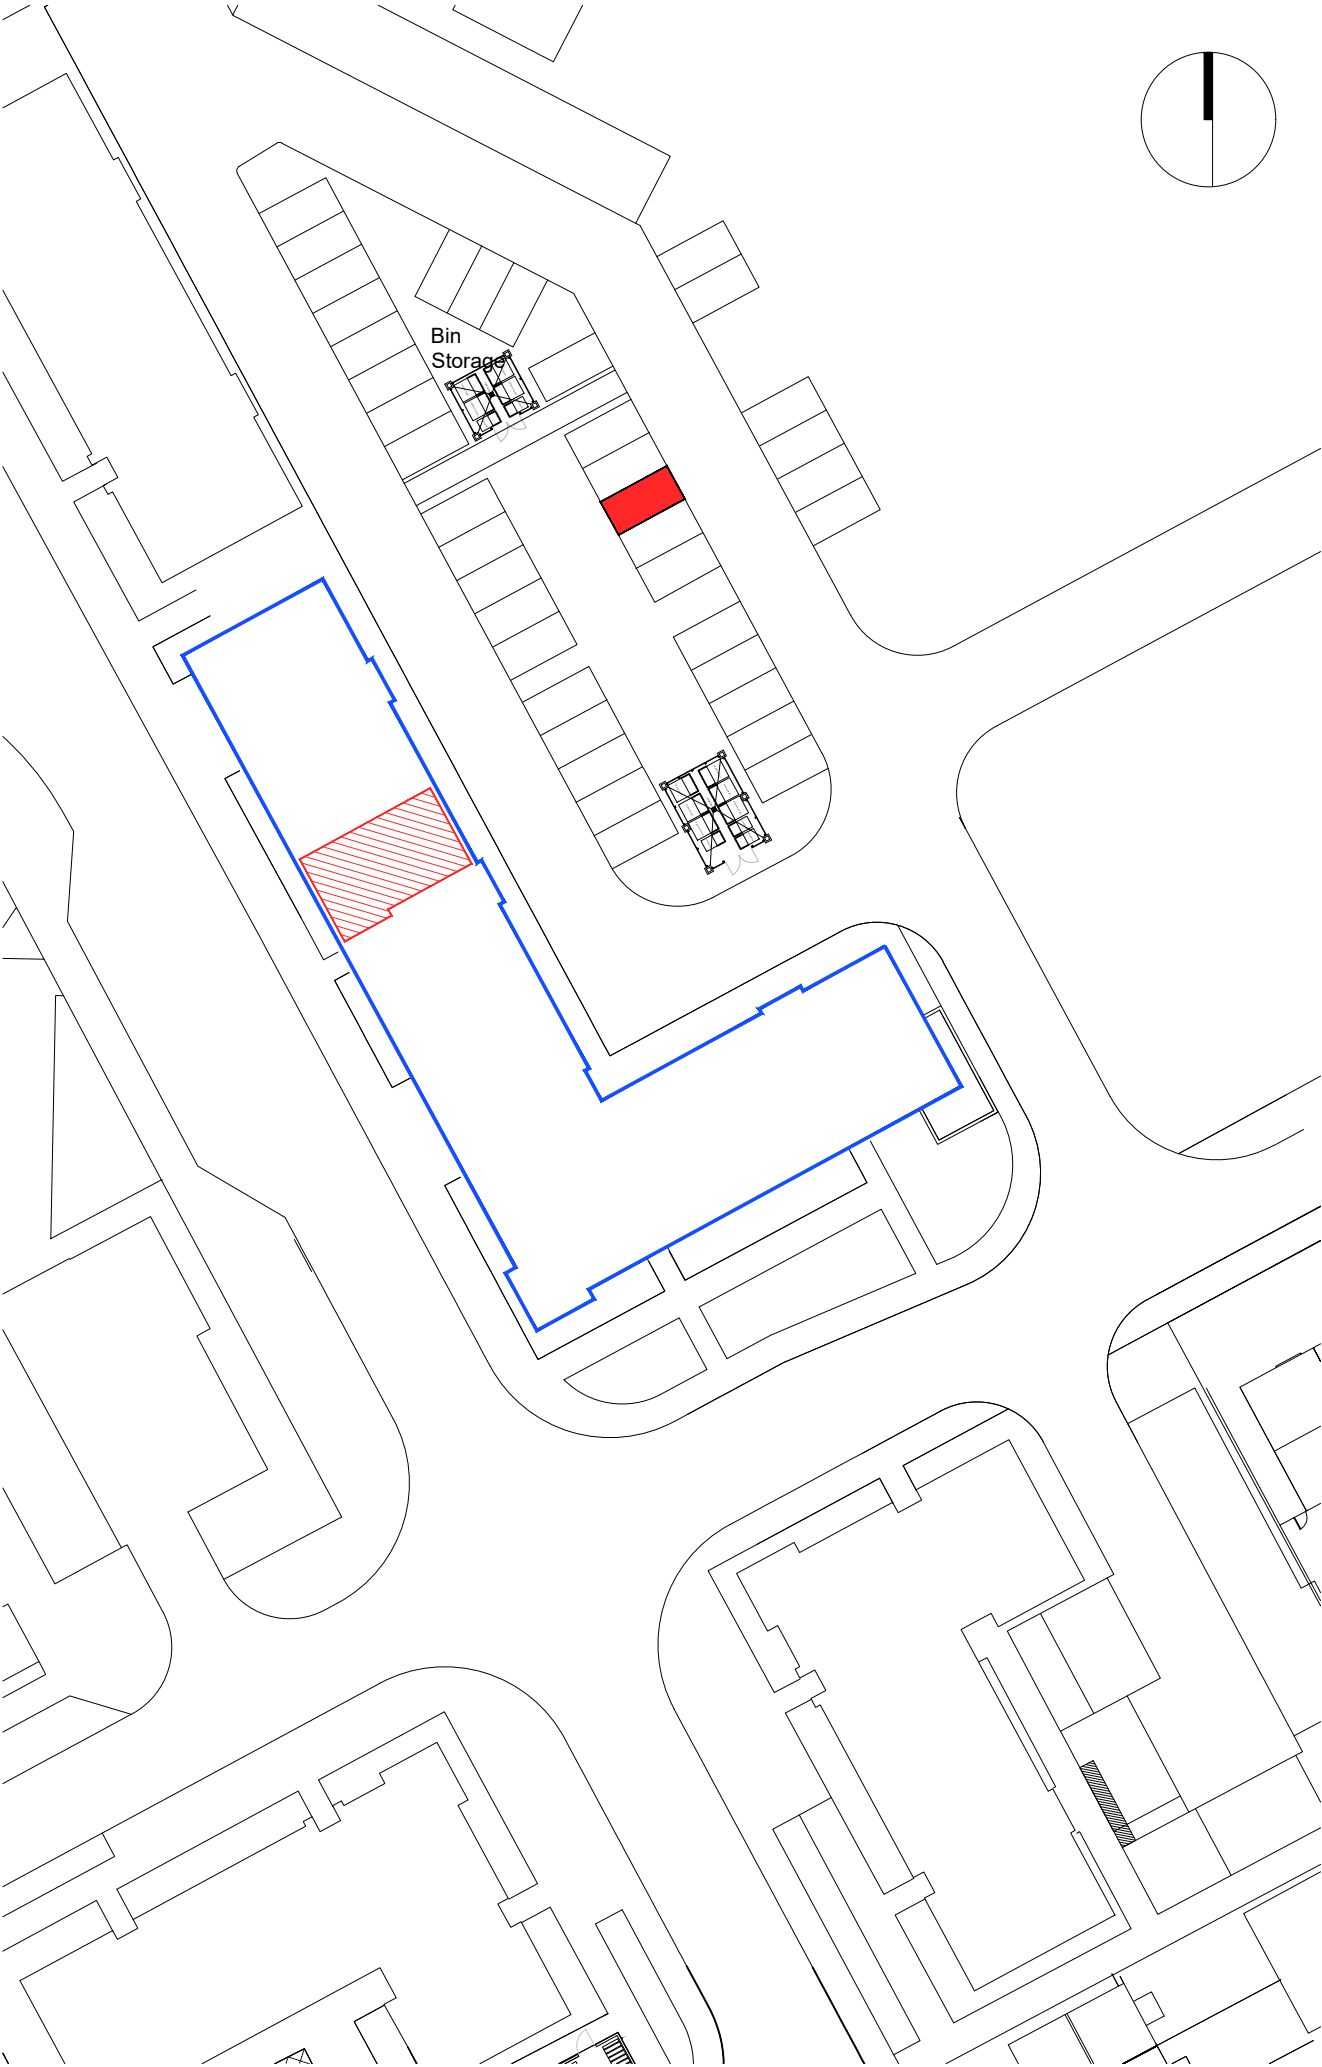

PLOT BOUNDARY

SCALE 1:500

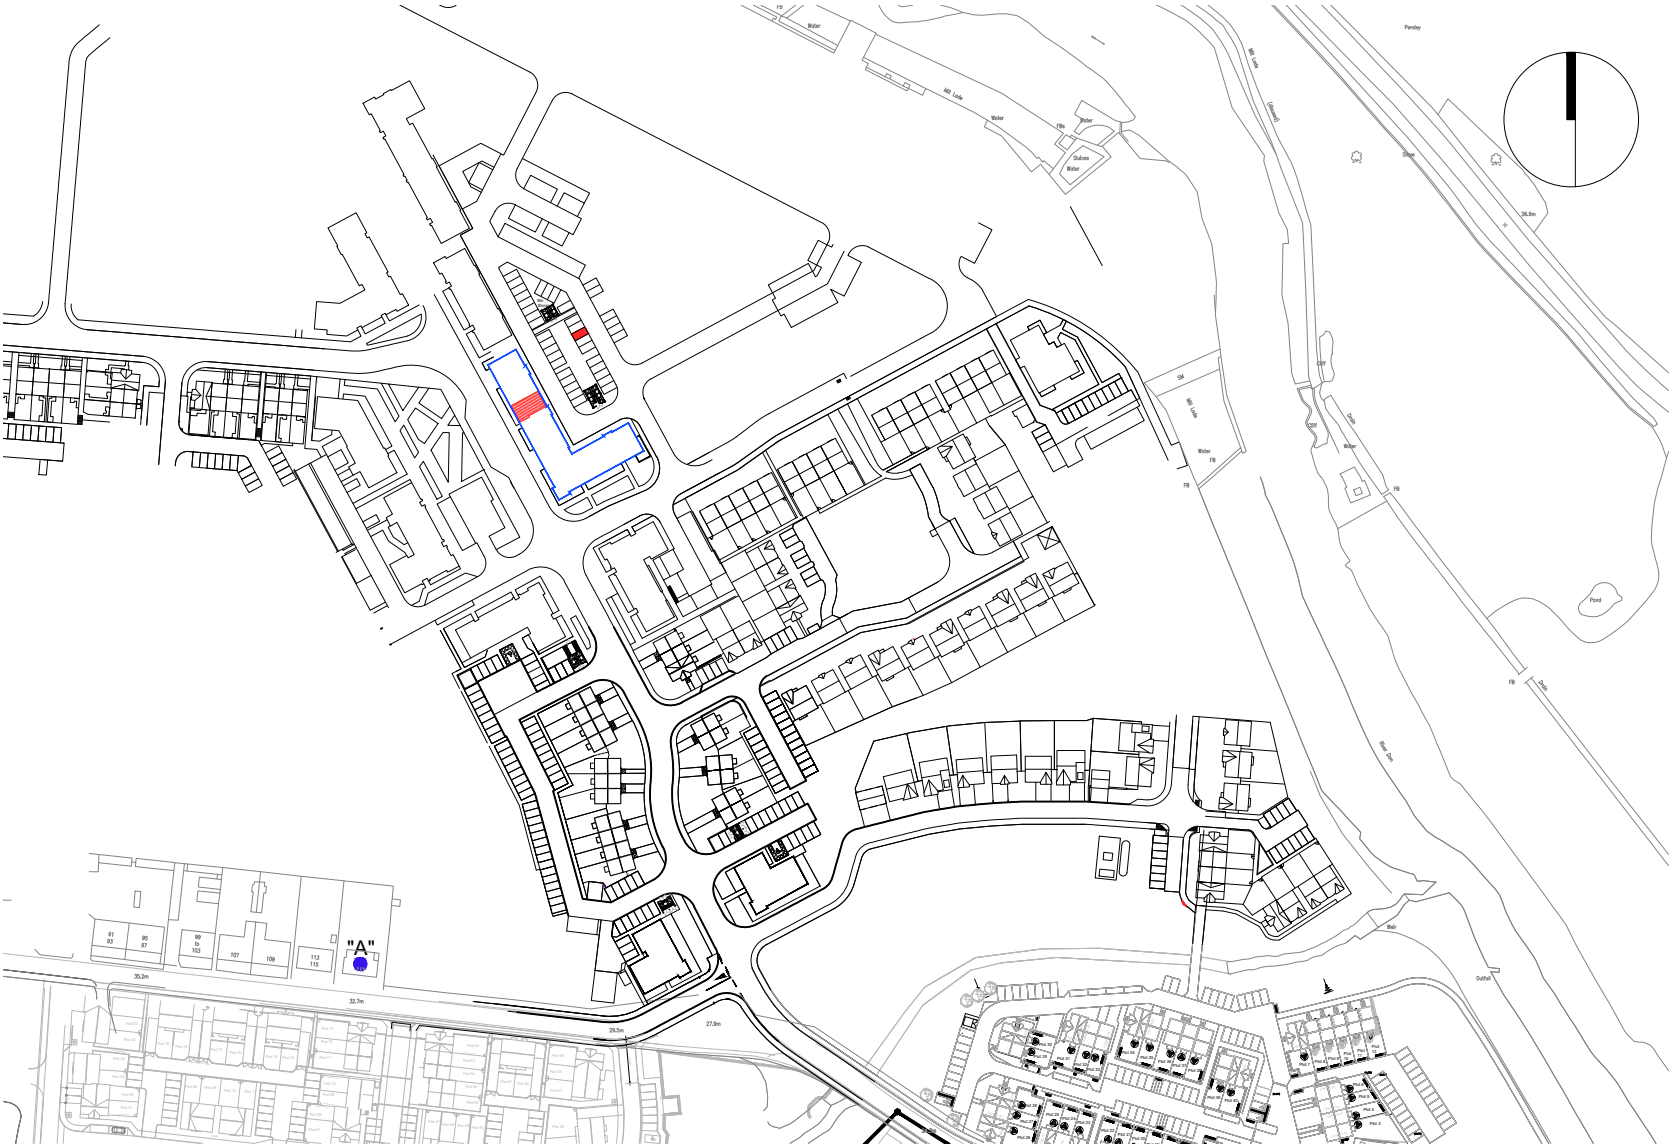


SCALE 1:2500

- "A" ORDNANCE SURVEY GR NJ 90315 09759
- BLOCK BOUNDARY
- PLOT INTERNAL
- PARKING SPACE


Rev.	Date	Details	Drawn
Issued for:			
LEGAL FEU PLAN			
Project:		Project No:	
Phase 2B RSQ		7353	
100 Mill Drive		Dwg No:	
Aberdeen		LE -- 204	
		Rev:	
Drawing:		Drawn By:	Date:
Plot 204		GB	16.10.20
Block 8 - First Floor		Scale:	1:500/1:2500 @A3



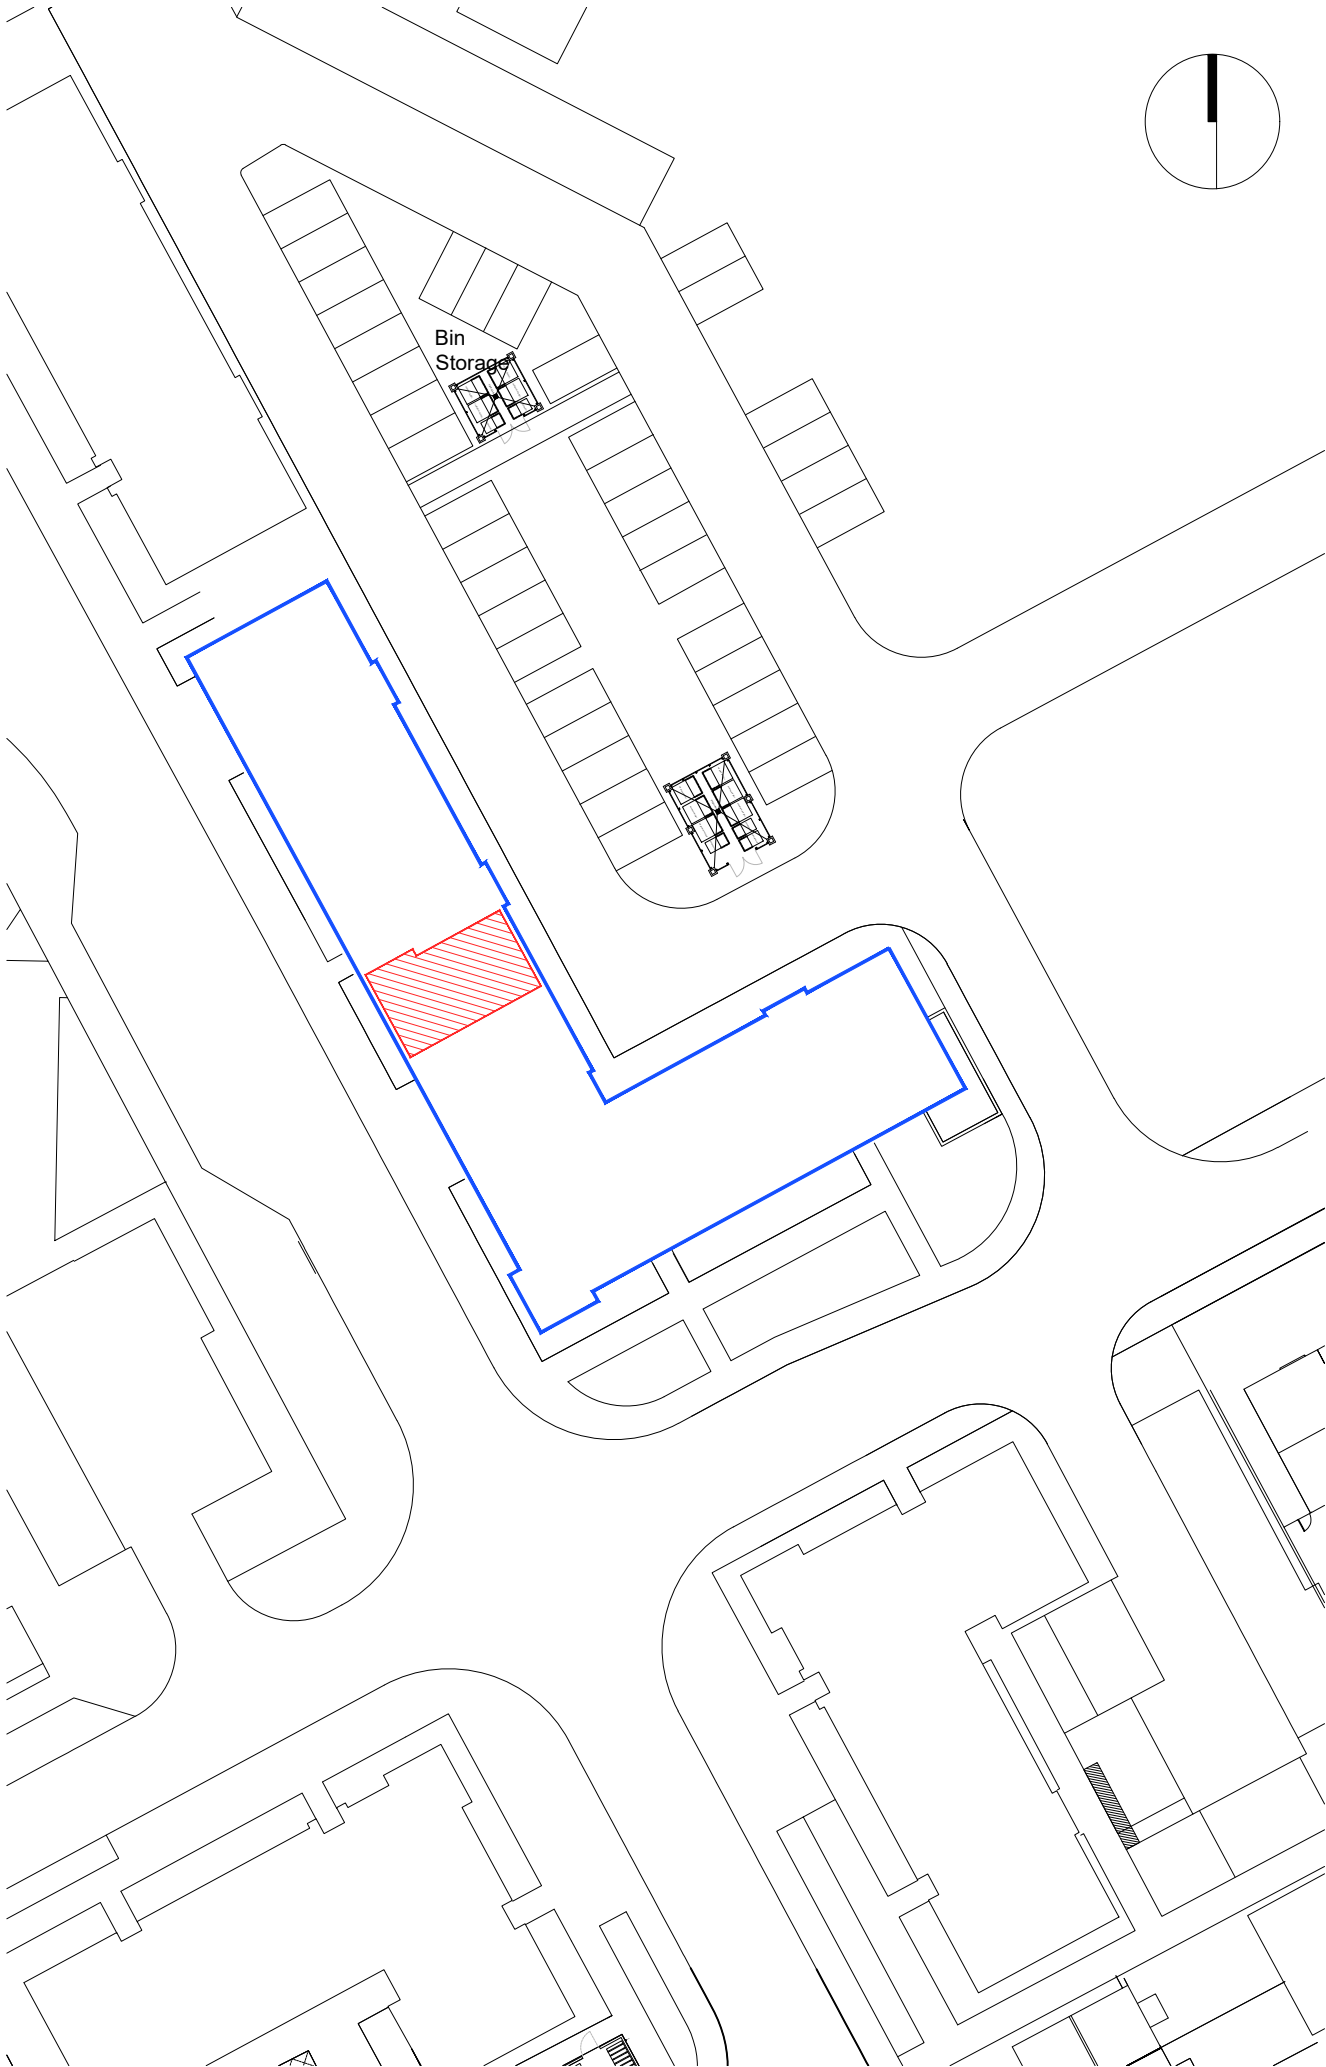

PLOT BOUNDARY

SCALE 1:500

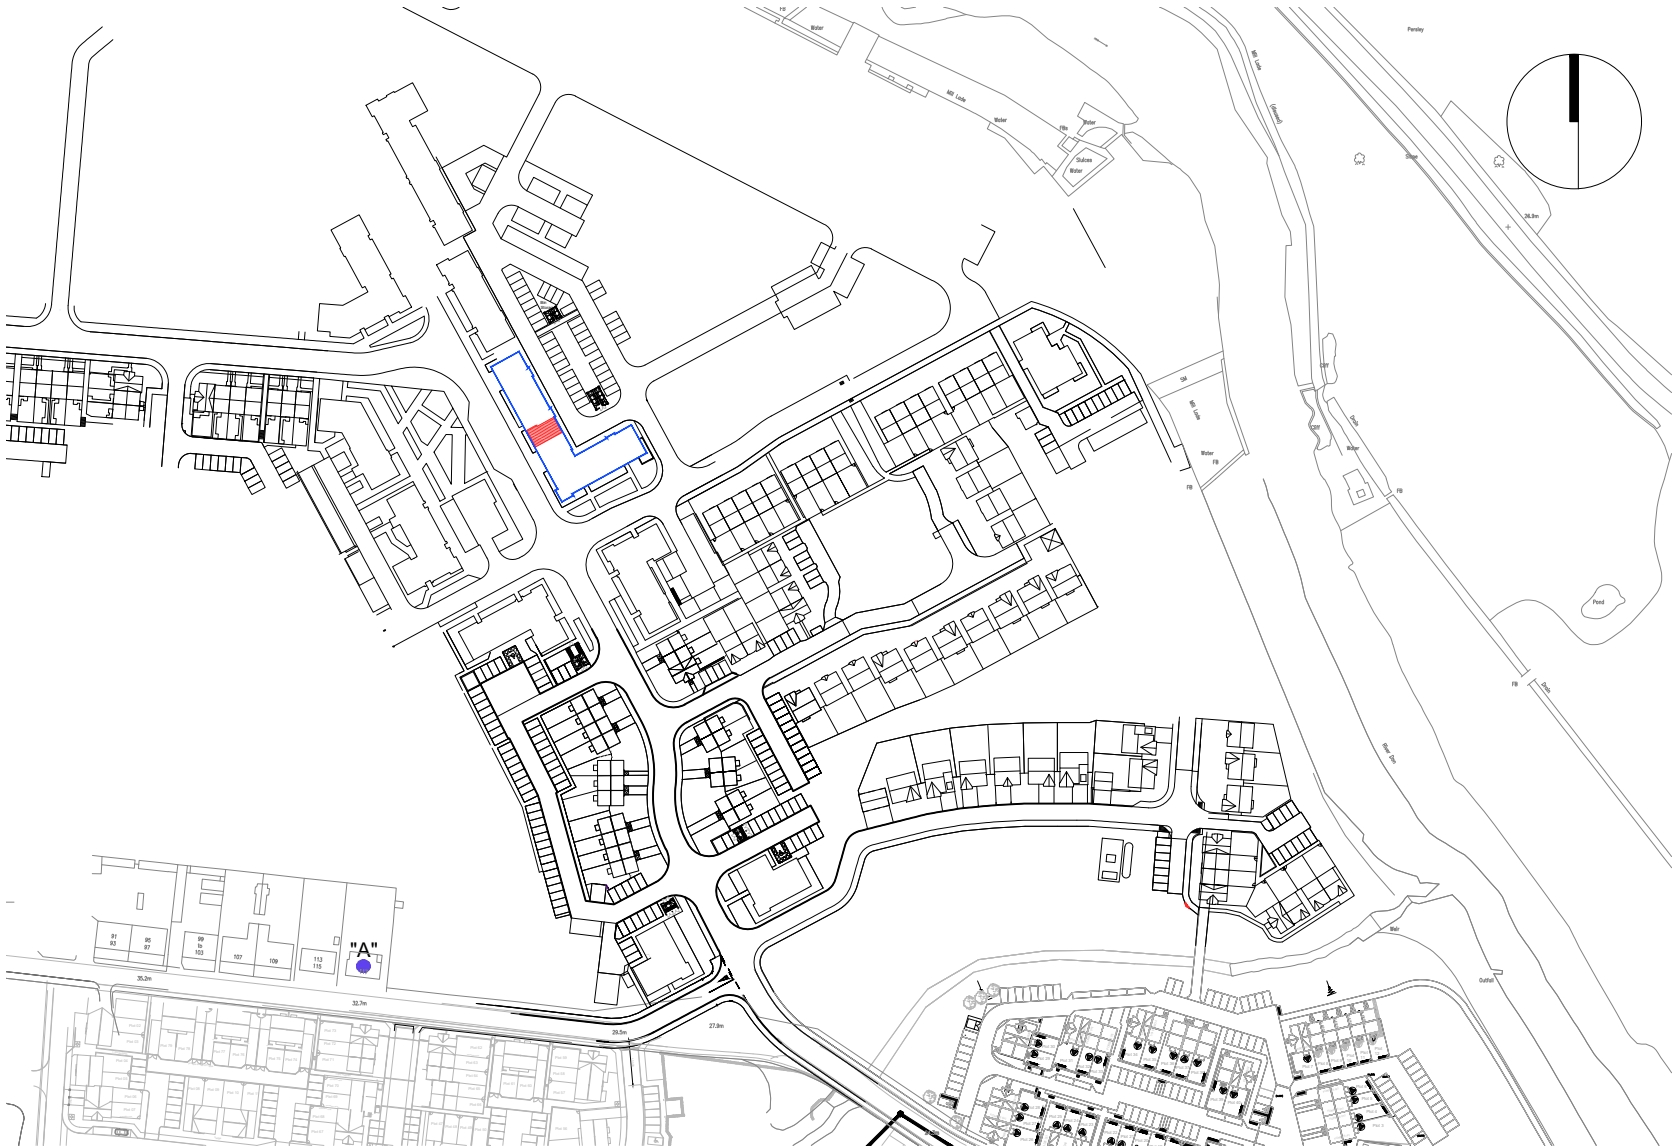


LOWER GROUND LEVEL

SCALE 1:500

-  "A" ORDNANCE SURVEY GR NJ 90315 09759
-  BLOCK BOUNDARY
-  PLOT INTERNAL
-  LOWER GROUND LEVEL PARKING SPACE


Rev.	Date	Details	Drawn
Issued for:			
LEGAL FEU PLAN			
Project:		Project No:	
Phase 2B RSQ		7353	
98 Mill Drive		Dwg No:	
Aberdeen		LE -- 205	
		Rev:	
Drawing:		Drawn By:	Date:
Plot 205 - SW Facing Balcony		GB	16.10.20
Block 8 - First Floor		Scale:	1:500/1:2500 @A3



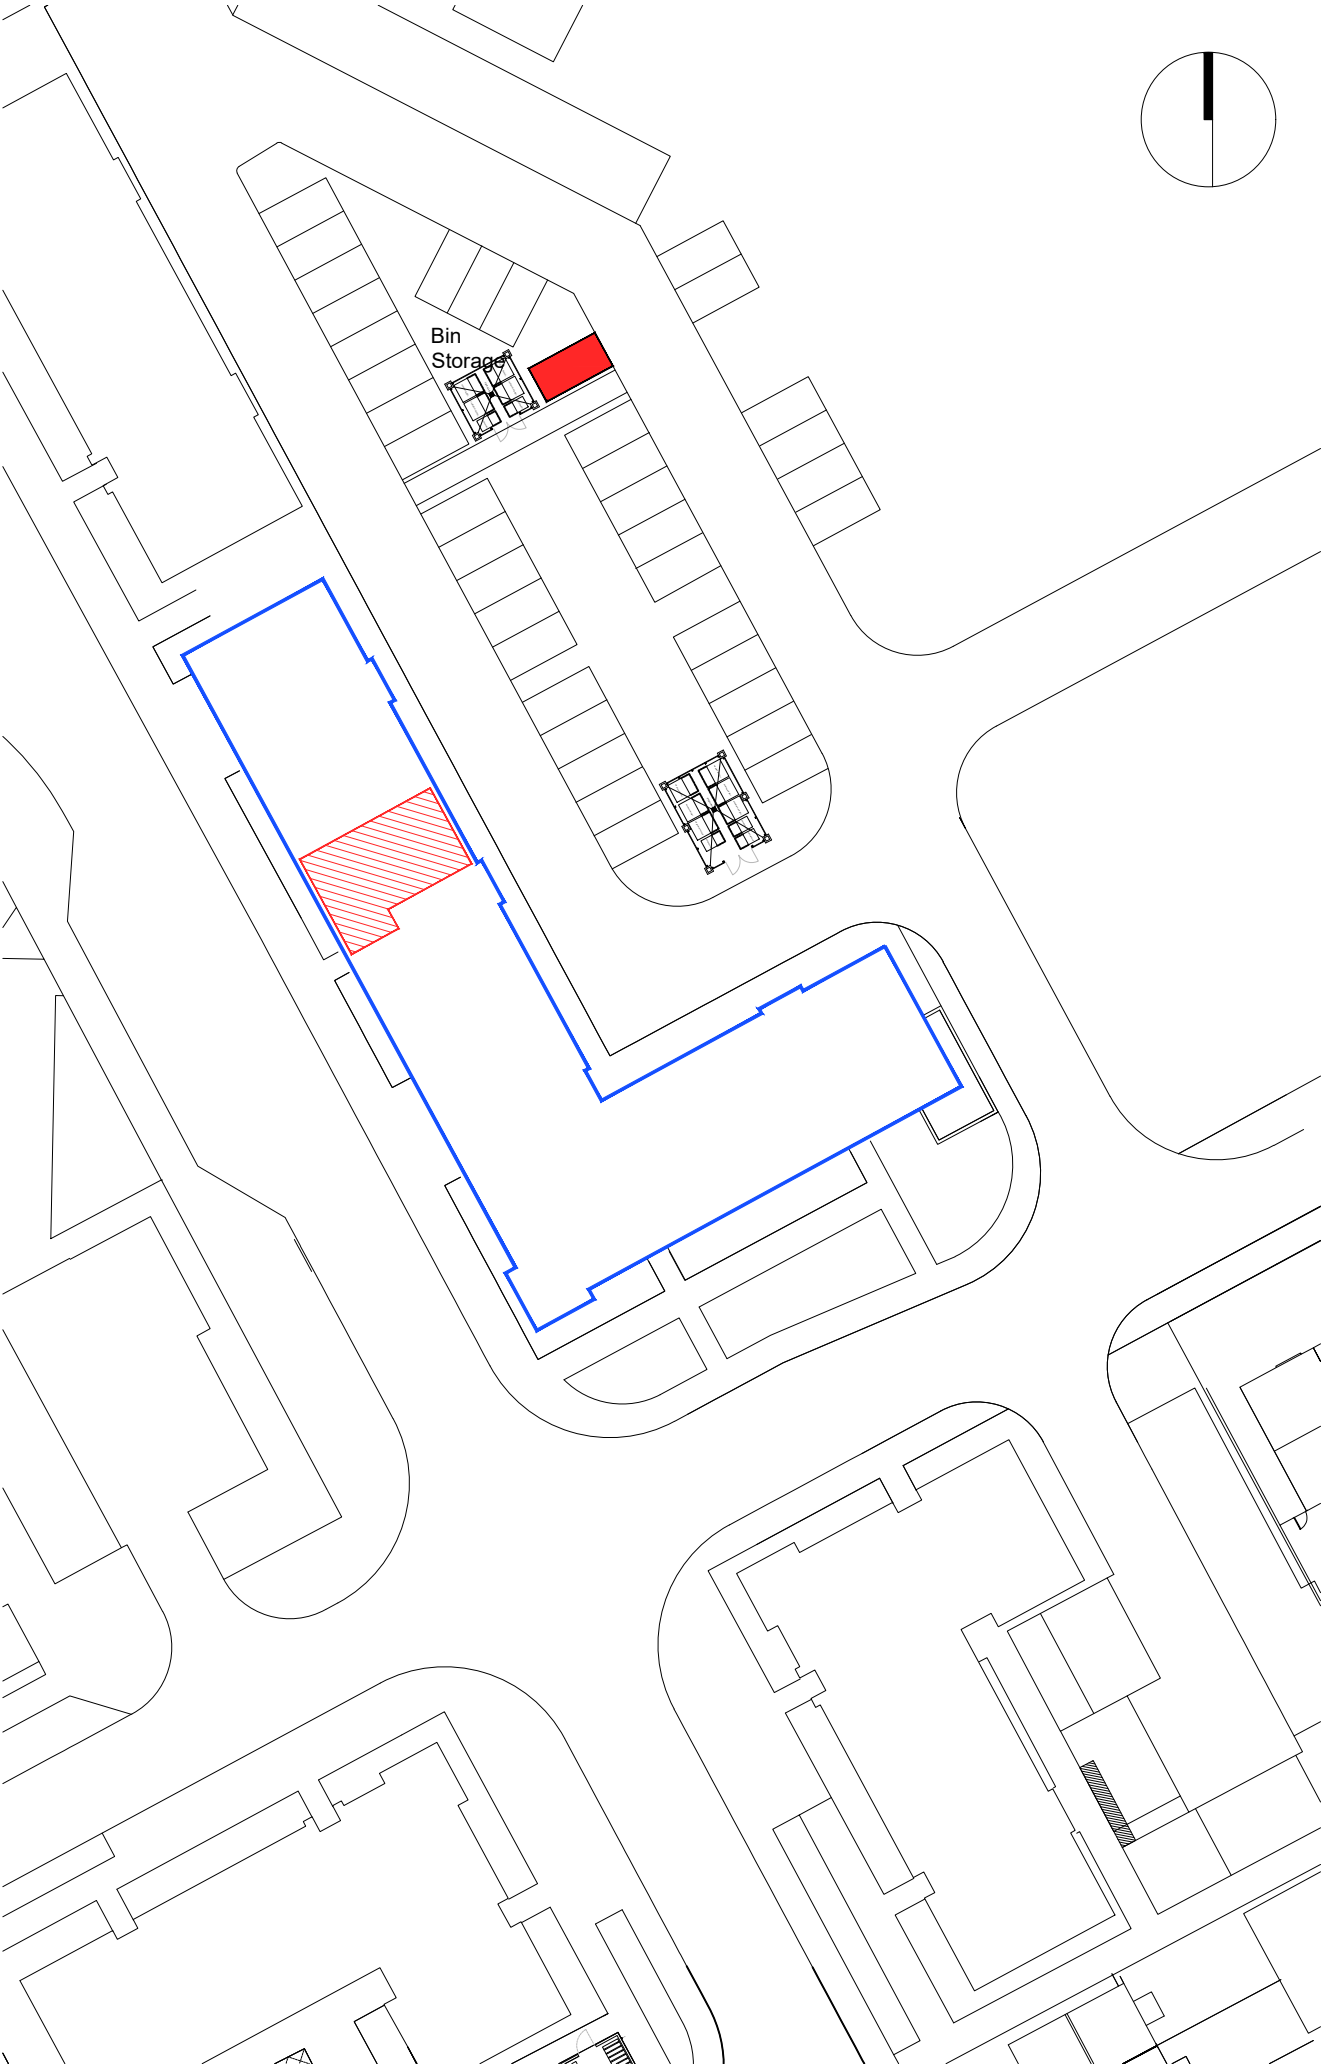

PLOT BOUNDARY

SCALE 1:500

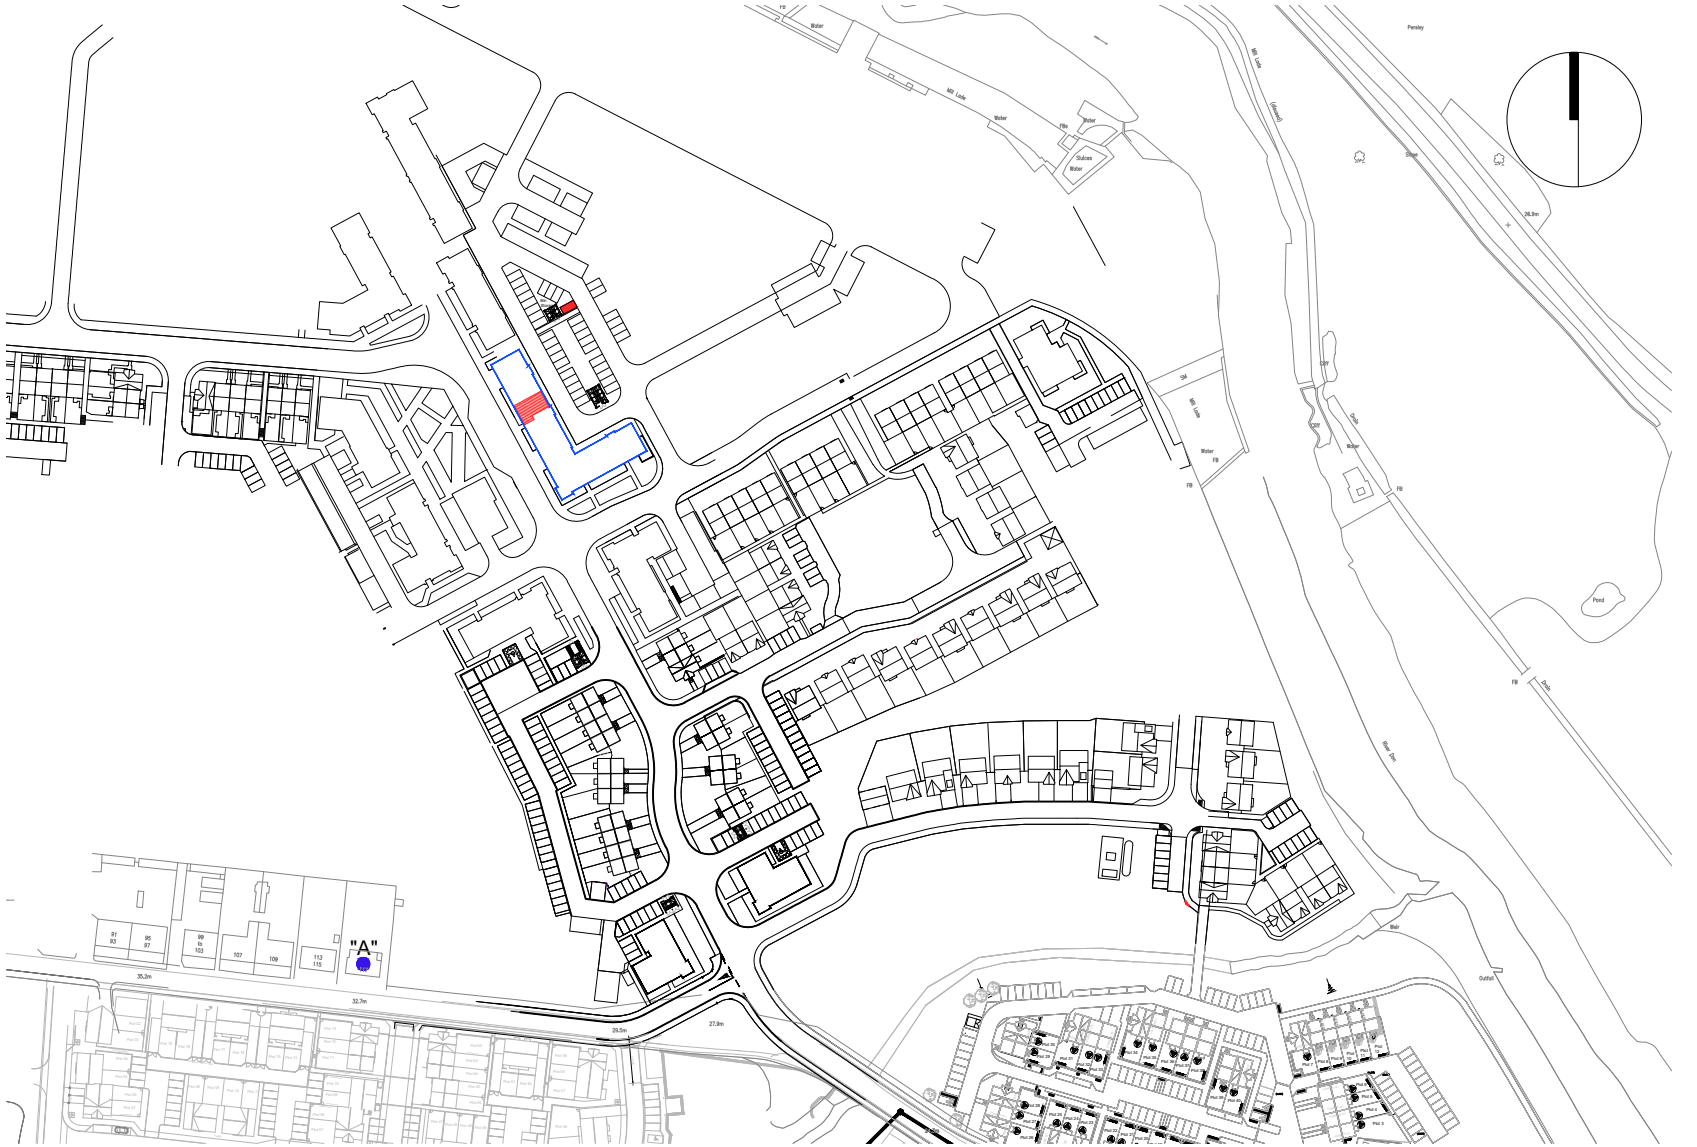


SCALE 1:2500

-  "A" ORDNANCE SURVEY GR NJ 90315 09759
-  BLOCK BOUNDARY
-  PLOT INTERNAL
-  PARKING SPACE


Rev.	Date	Details	Drawn
Issued for:			
LEGAL FEU PLAN			
Project:		Project No:	
Phase 2B RSQ		7353	
104 Mill Drive		Dwg No:	
Aberdeen		LE -- 206	
		Rev:	
Drawing:		Drawn By:	Date:
Plot 206		GB	16.10.20
Block 8 - Second Floor		Scale:	1:500/1:2500 @A3



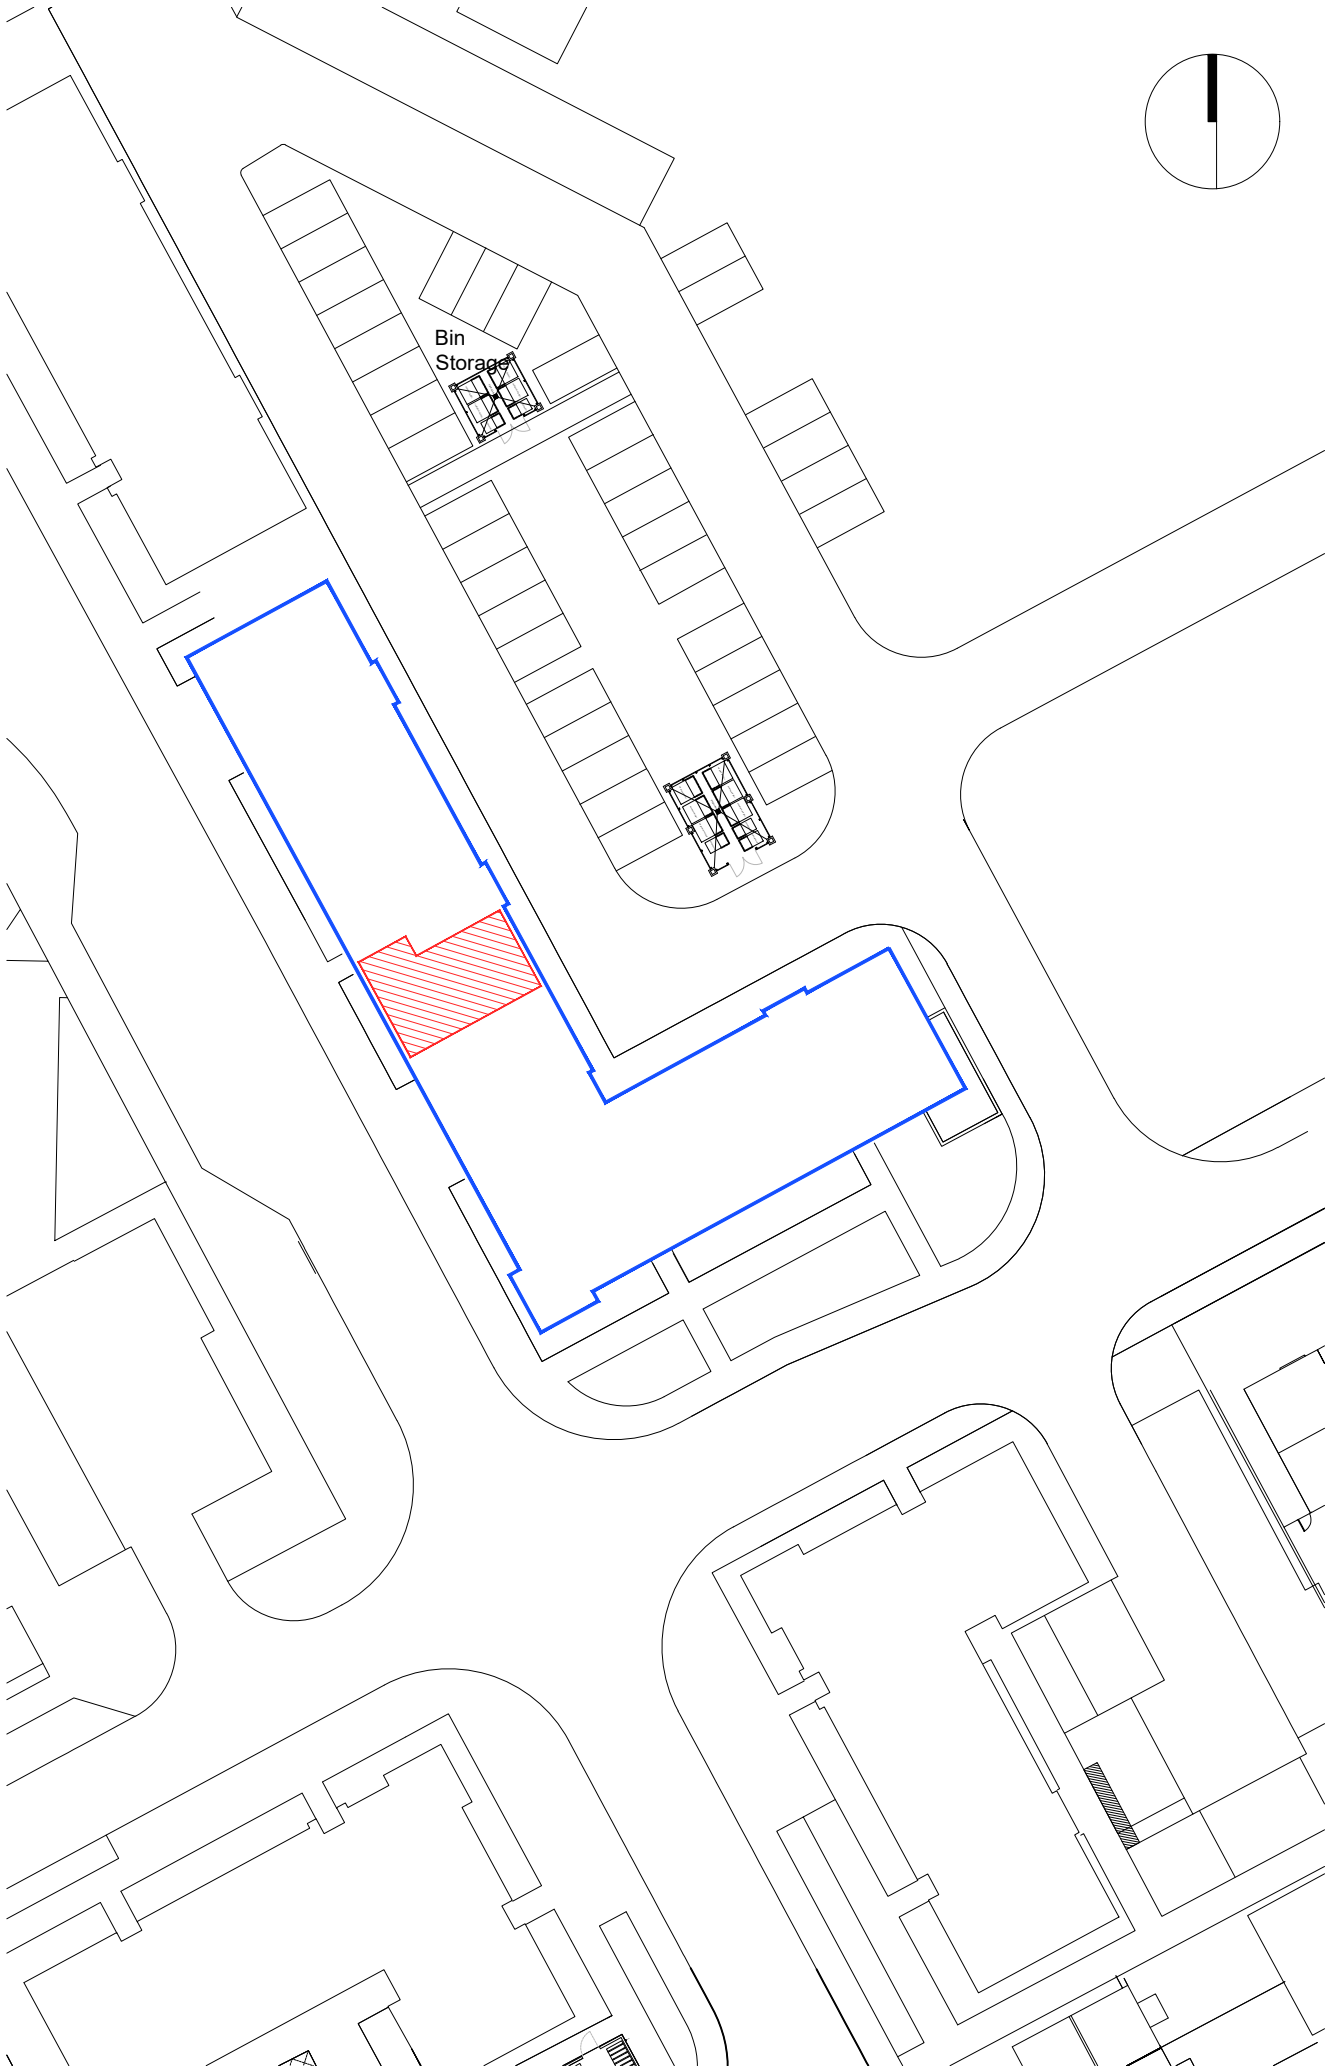

PLOT BOUNDARY

SCALE 1:500

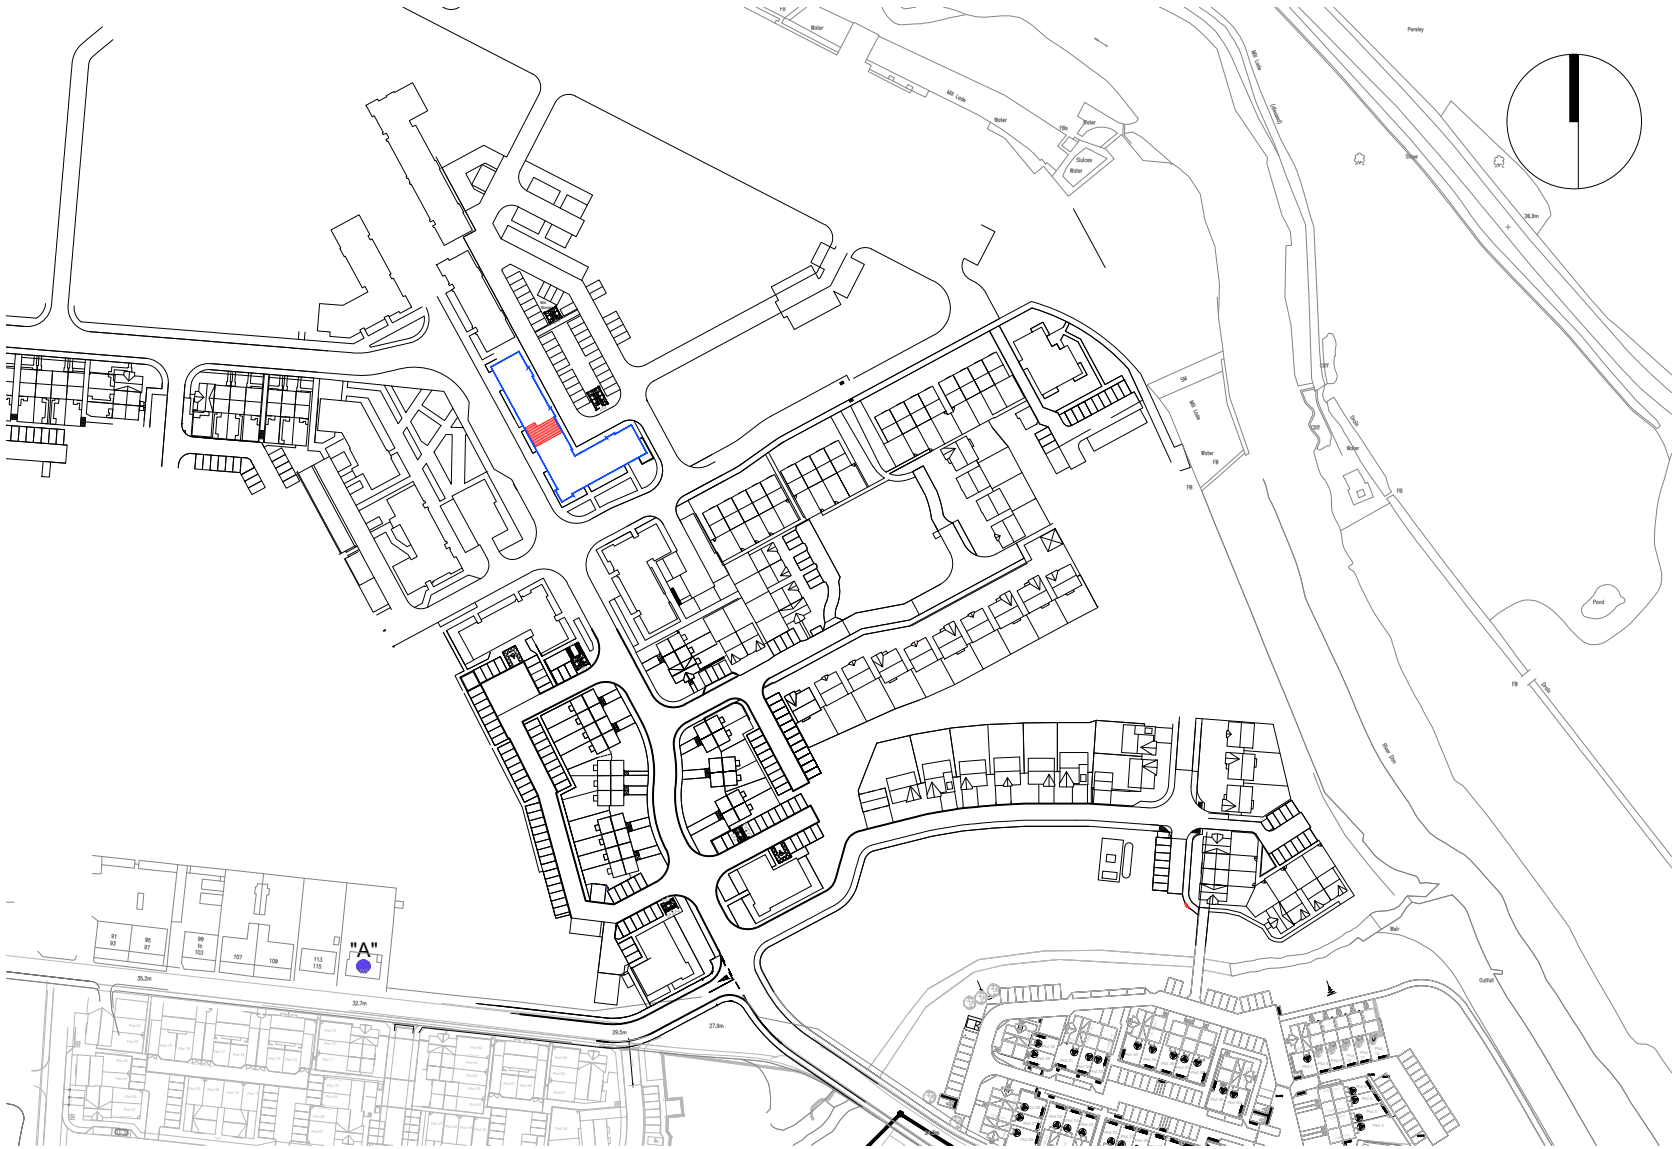

SCALE 1:2500




LOWER GROUND LEVEL

SCALE 1:500

-  "A" ORDNANCE SURVEY GR NJ 90315 09759
-  BLOCK BOUNDARY
-  PLOT INTERNAL
-  LOWER GROUND LEVEL PARKING SPACE


Rev.	Date	Details	Drawn
Issued for:			
LEGAL FEU PLAN			
Project:		Project No:	
Phase 2B RSQ		7353	
102 Mill Drive		Dwg No:	
Aberdeen		LE -- 207	
		Rev:	
Drawing:		Drawn By:	Date:
Plot 207 - SW Facing Balcony		GB	16.10.20
Block 8 - Second Floor		Scale:	1:500/1:2500 @A3



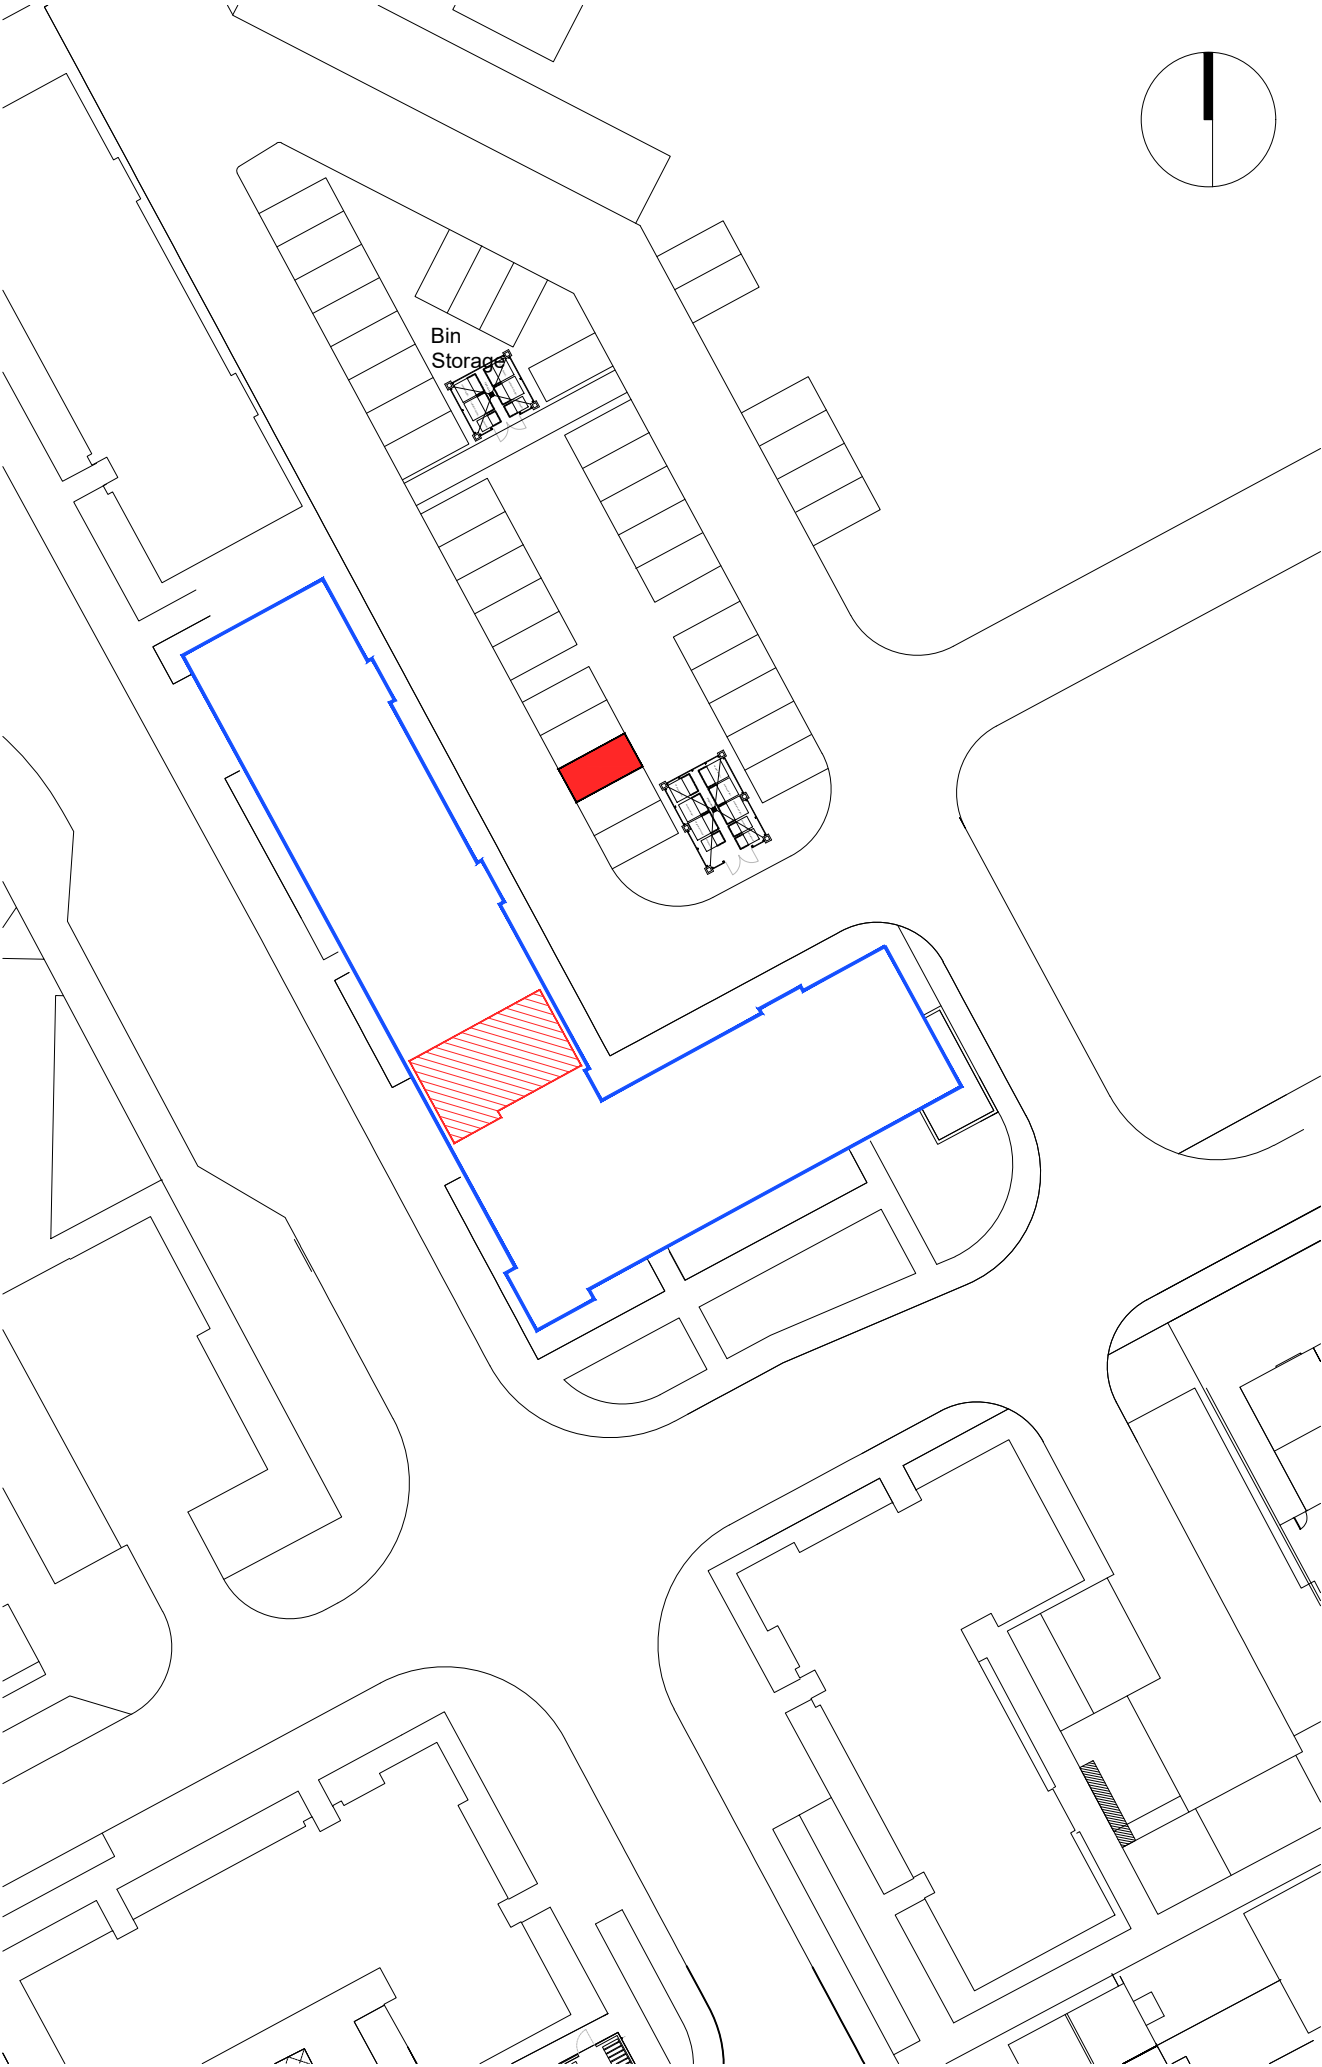

PLOT BOUNDARY

SCALE 1:500

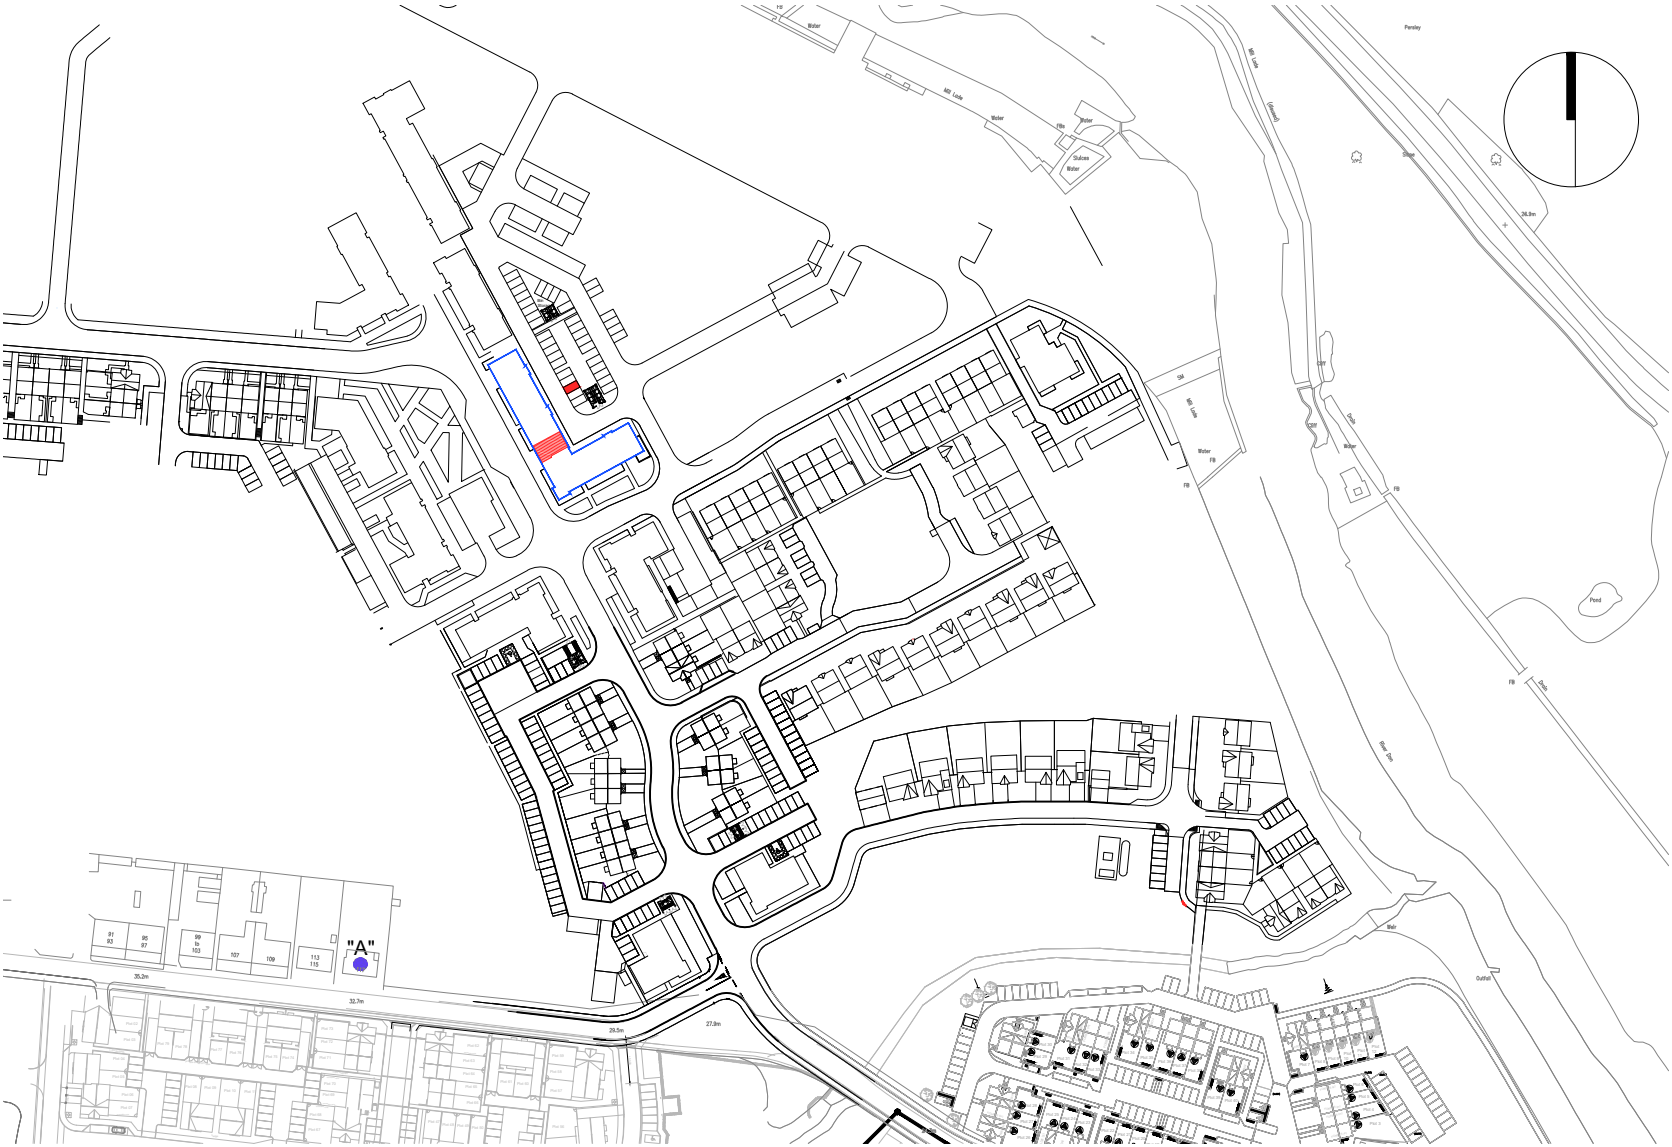


SCALE 1:2500

-  "A" ORDNANCE SURVEY GR NJ 90315 09759
-  BLOCK BOUNDARY
-  PLOT INTERNAL
-  PARKING SPACE


Rev.	Date	Details	Drawn
Issued for:			
LEGAL FEU PLAN			
Project:		Project No:	
Phase 2B RSQ		7353	
74 Mill Drive		Dwg No:	
Aberdeen		LE -- 208	
		Rev:	
Drawing:		Drawn By:	Date:
Plot 208		GB	16.10.20
Block 8 - Ground Floor		Scale:	1:500/1:2500 @A3



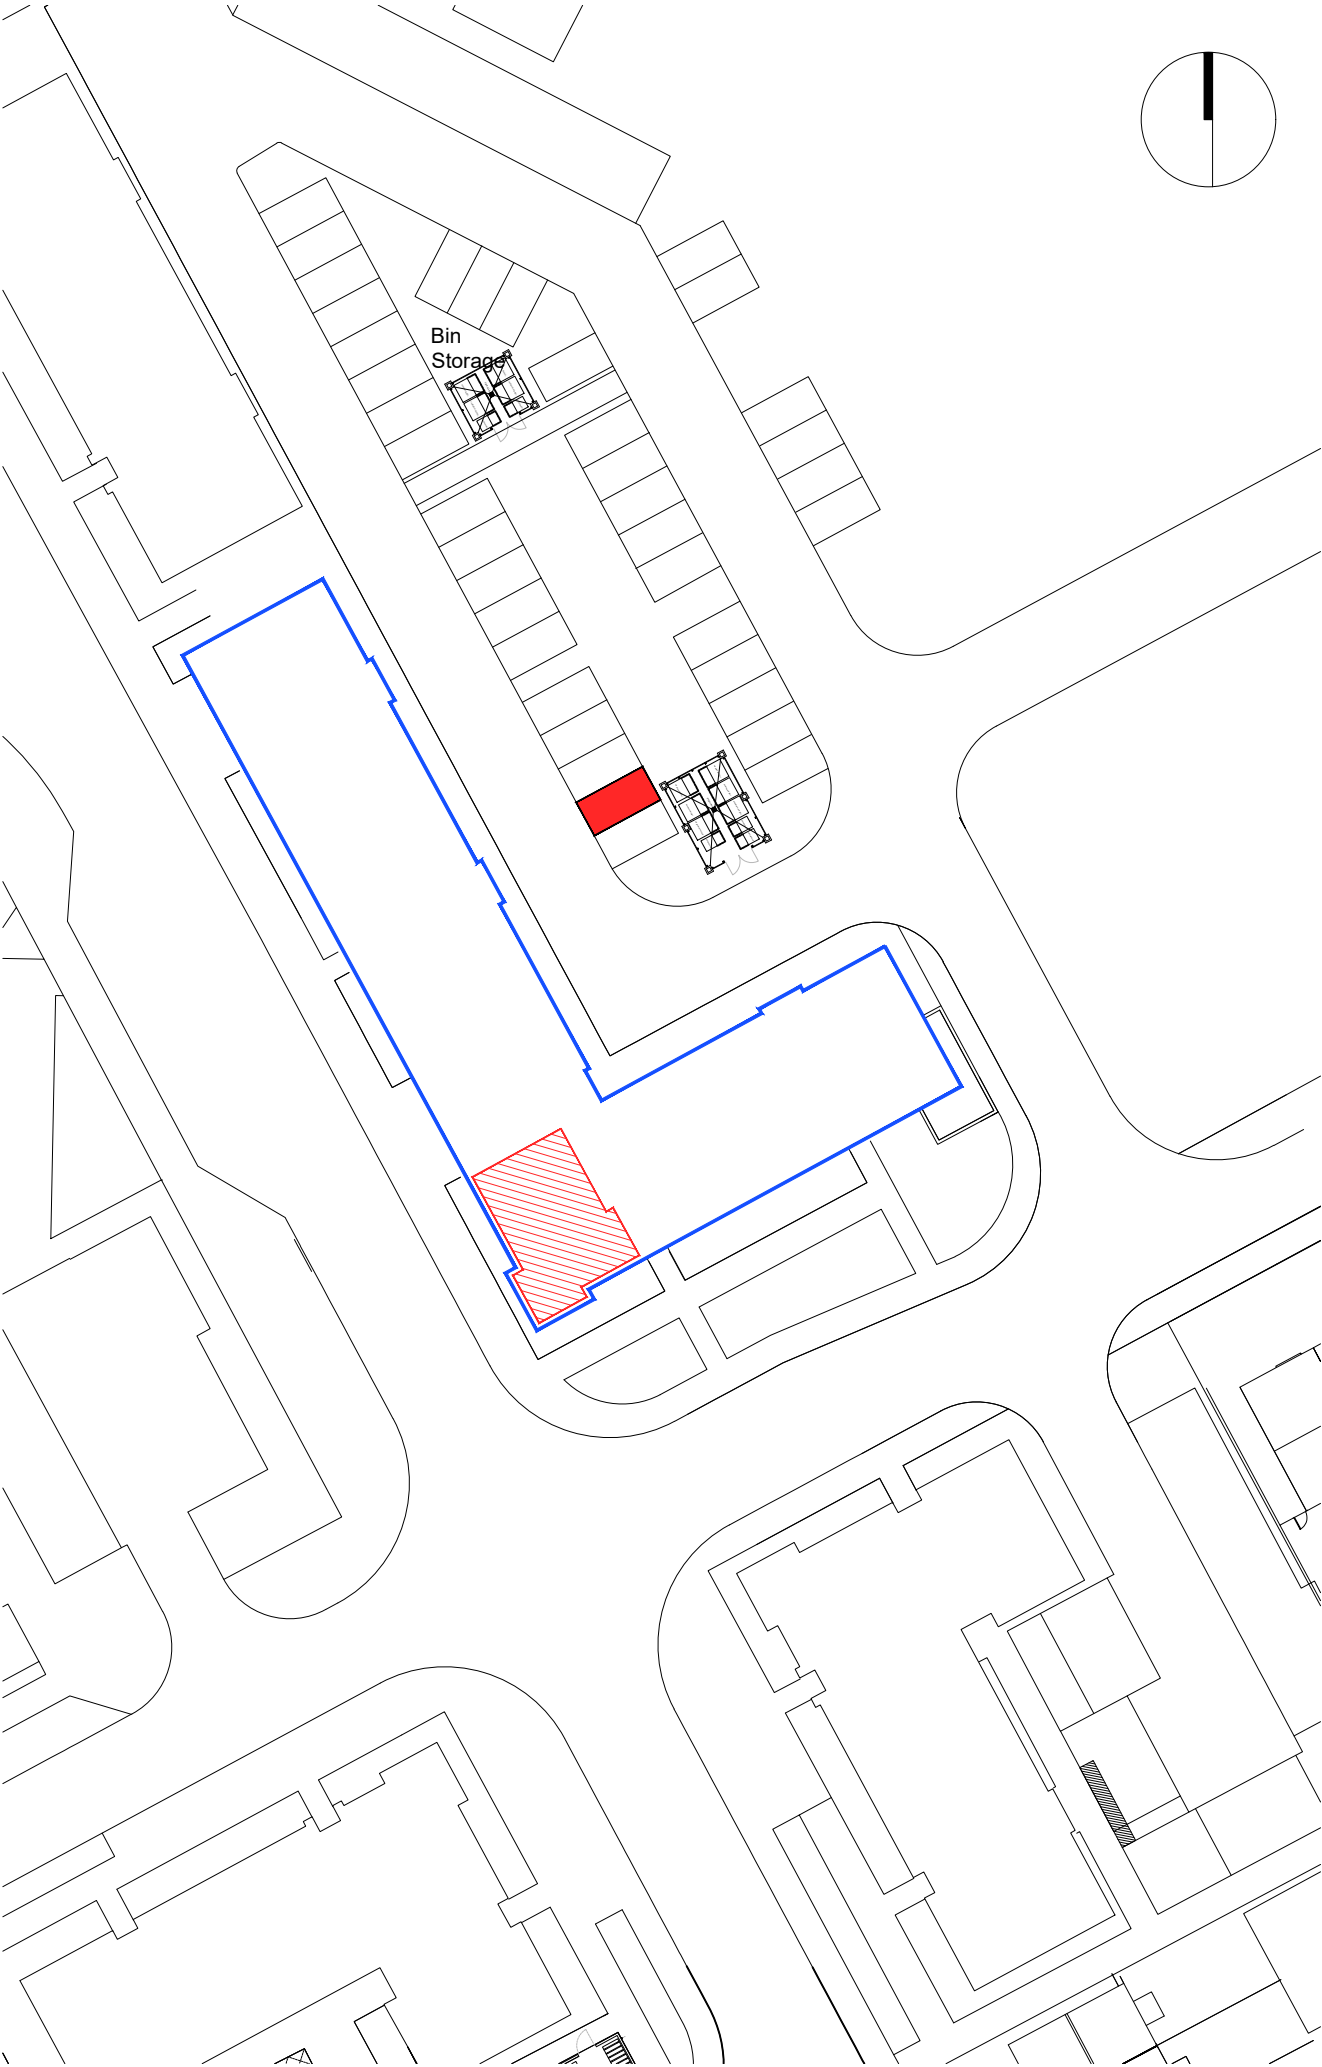

PLOT BOUNDARY

SCALE 1:500

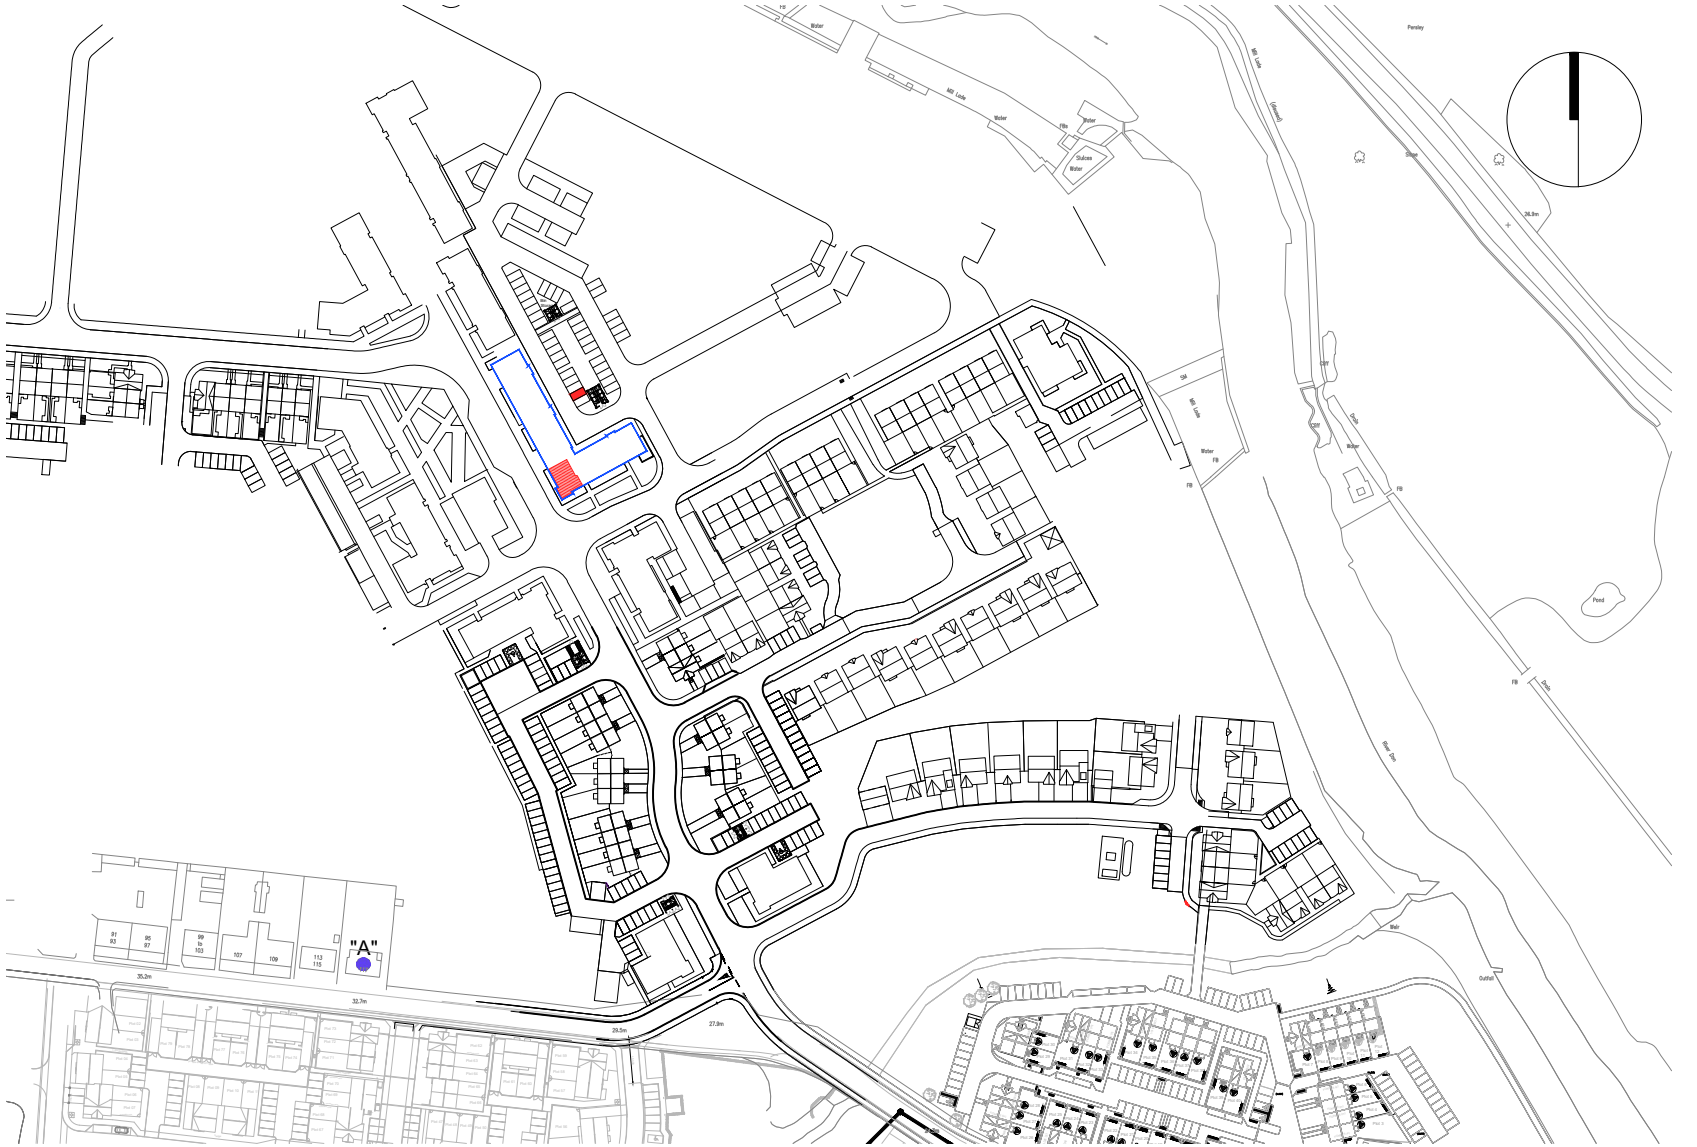


SCALE 1:2500

-  "A" ORDNANCE SURVEY GR NJ 90315 09759
-  BLOCK BOUNDARY
-  PLOT INTERNAL
-  PARKING SPACE


Rev.	Date	Details	Drawn
Issued for:			
LEGAL FEU PLAN			
Project:		Project No:	
Phase 2B RSQ		7353	
72 Mill Drive		Dwg No:	
Aberdeen		LE -- 209	
		Rev:	
Drawing:		Drawn By:	Date:
Plot 209		GB	16.10.20
Block 8 - Ground Floor		Scale:	1:500/1:2500 @A3



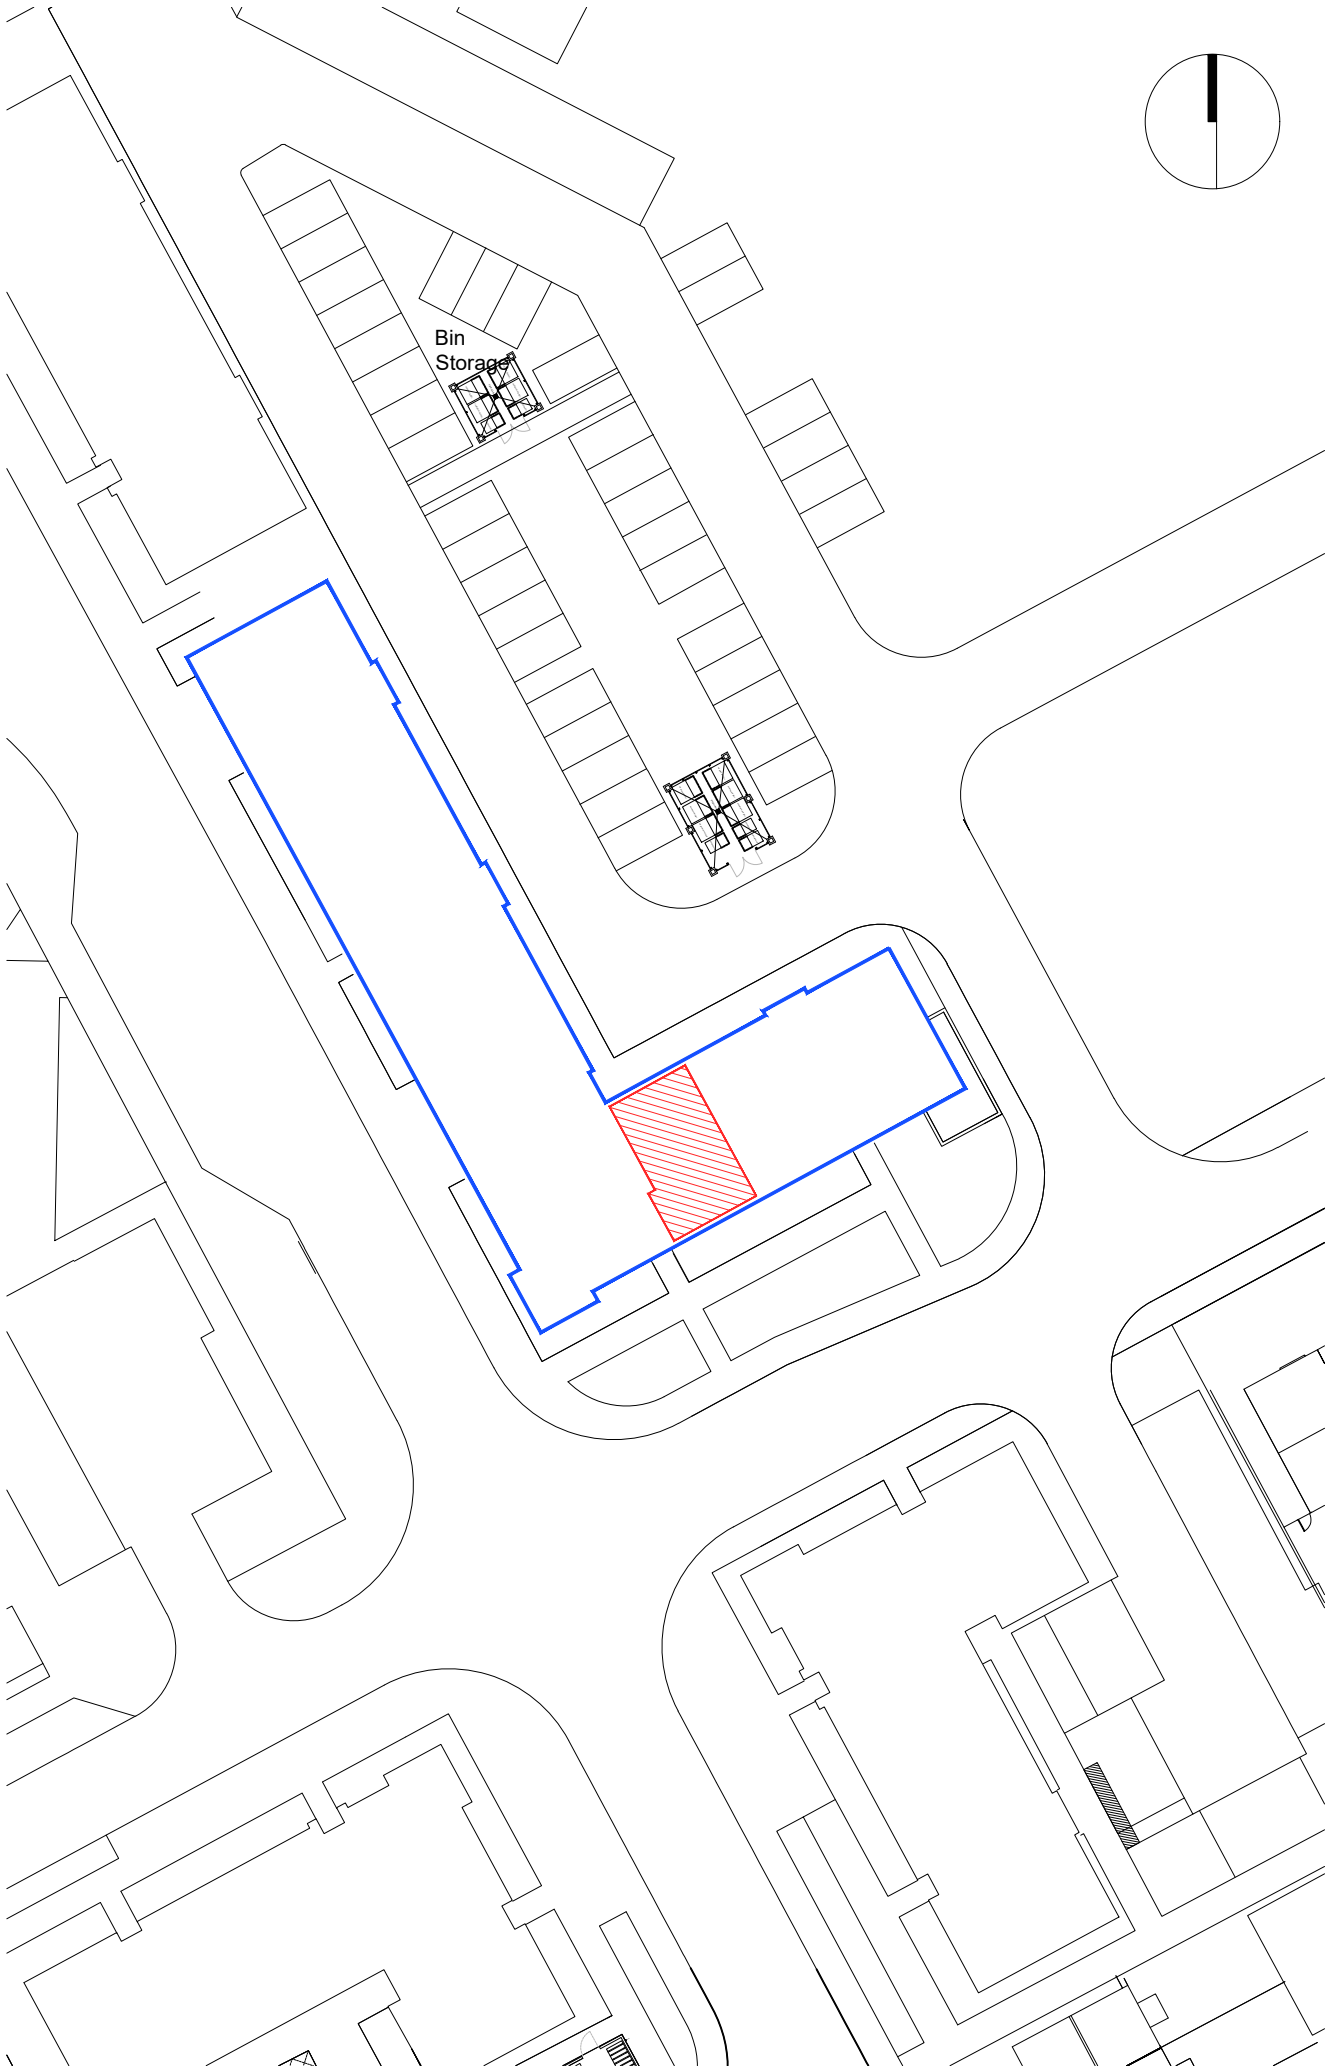


PLOT BOUNDARY

SCALE 1:500

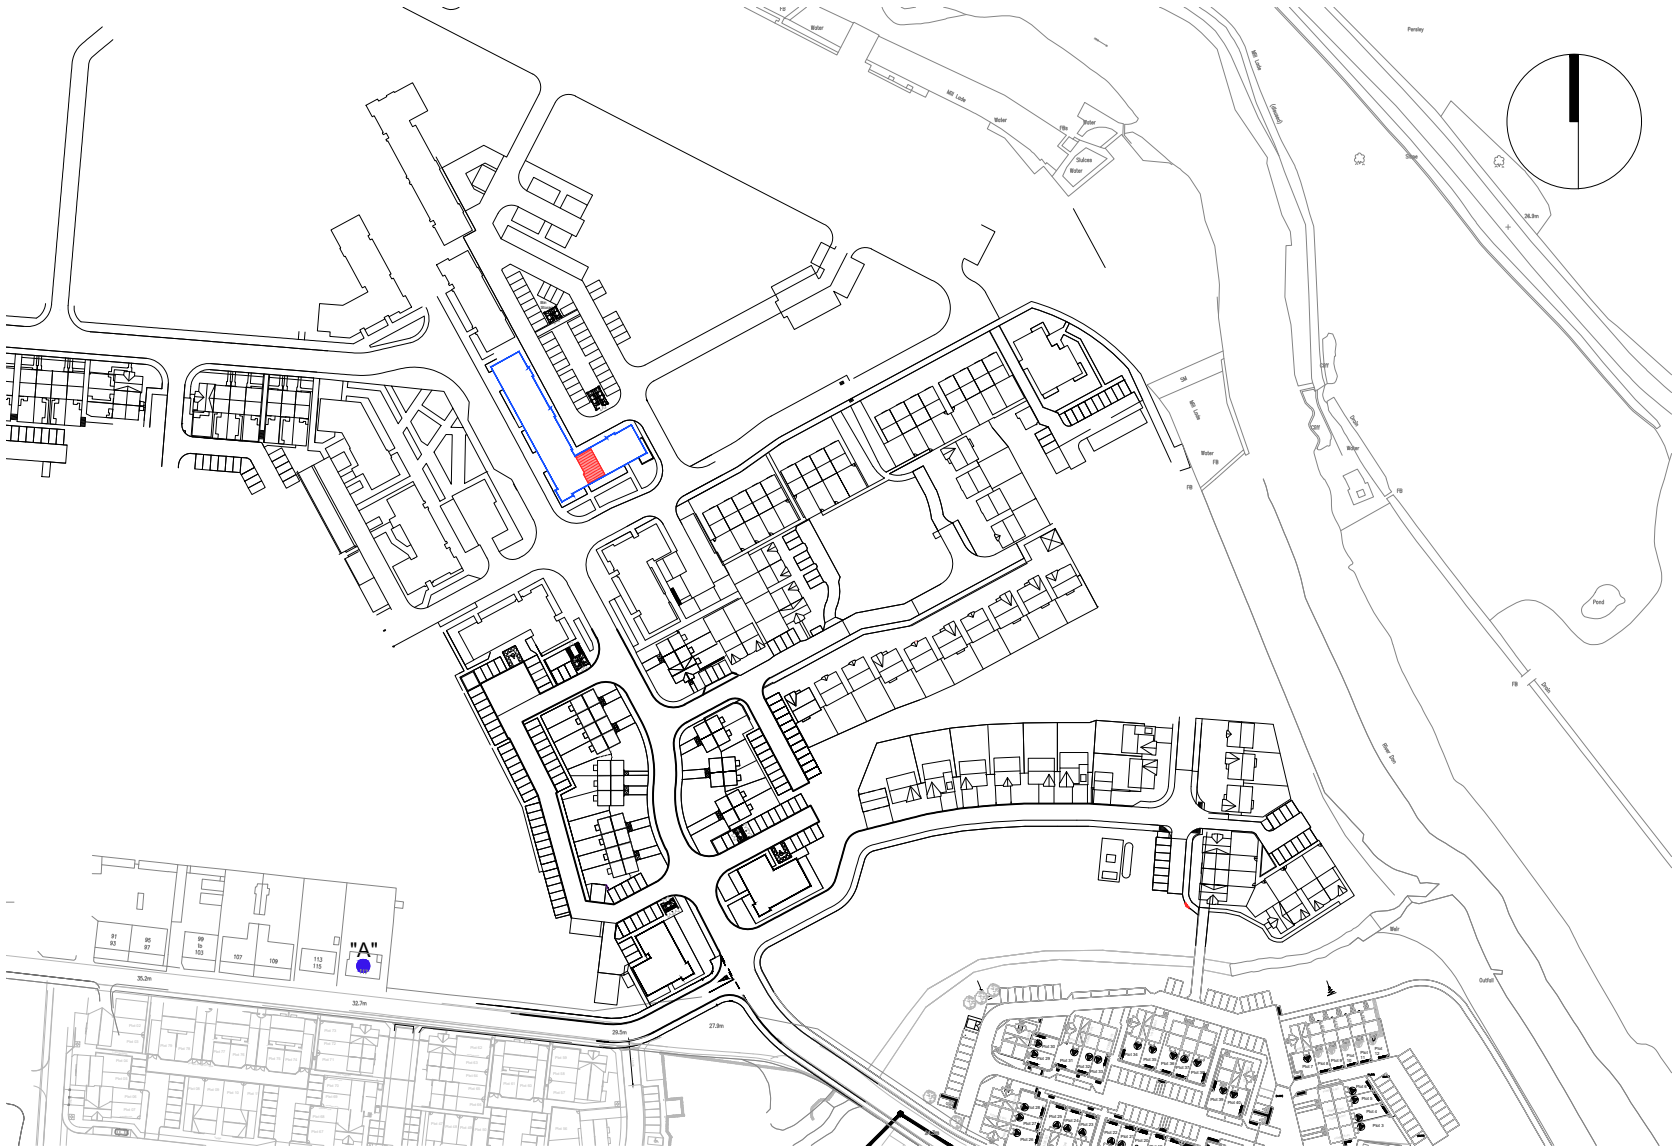

SCALE 1:2500

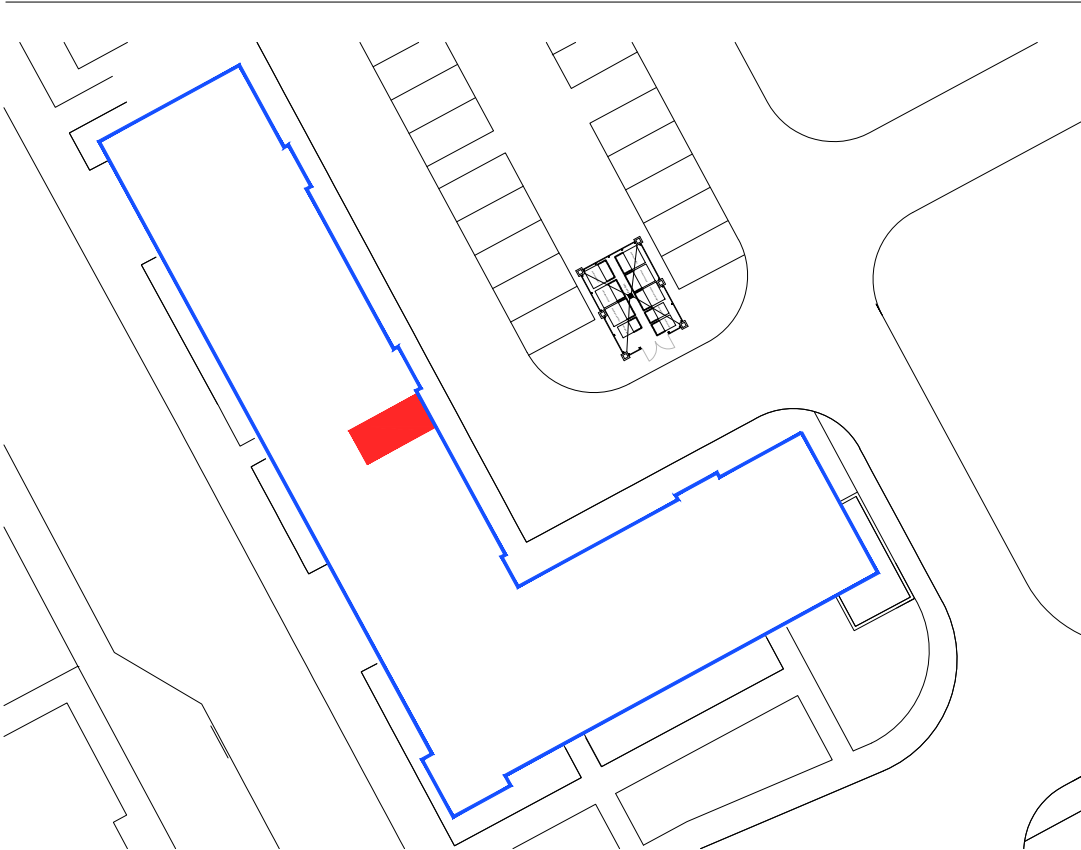


LOWER GROUND LEVEL

SCALE 1:500

-  "A" ORDNANCE SURVEY GR NJ 90315 09759
-  BLOCK BOUNDARY
-  PLOT INTERNAL
-  LOWER GROUND LEVEL PARKING SPACE


Rev.	Date	Details	Drawn
Issued for:			
LEGAL FEU PLAN			
Project:		Project No:	
Phase 2B RSQ		7353	
70 Mill Drive		Dwg No:	
Aberdeen		LE -- 210	
		Rev:	
Drawing:		Drawn By:	Date:
Plot 210		GB	16.10.20
Block 8 - Ground Floor		Scale:	1:500/1:2500 @A3



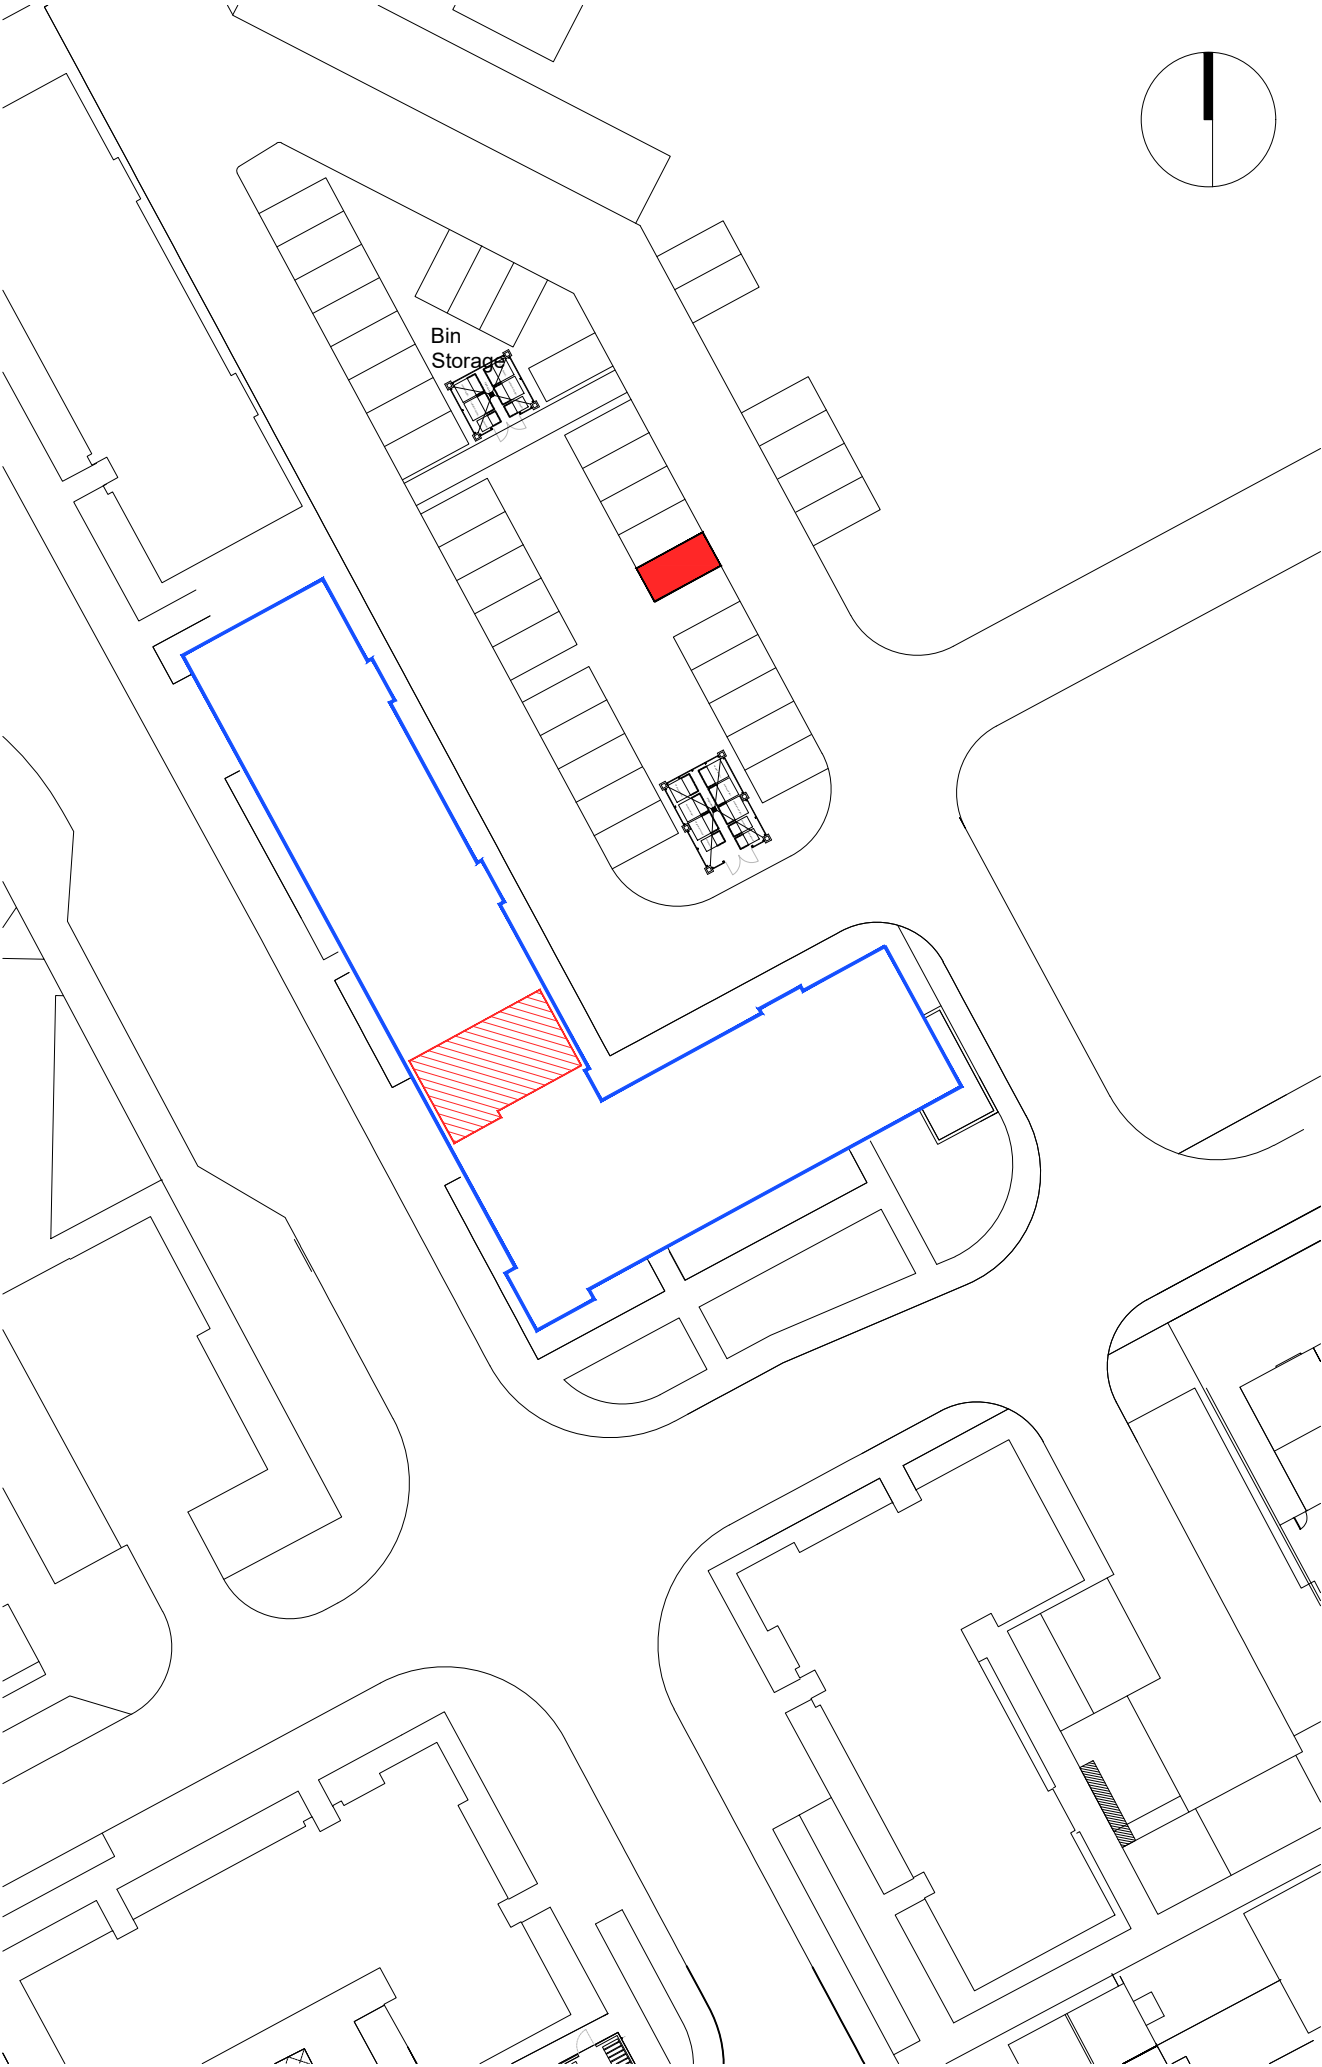

PLOT BOUNDARY

SCALE 1:500

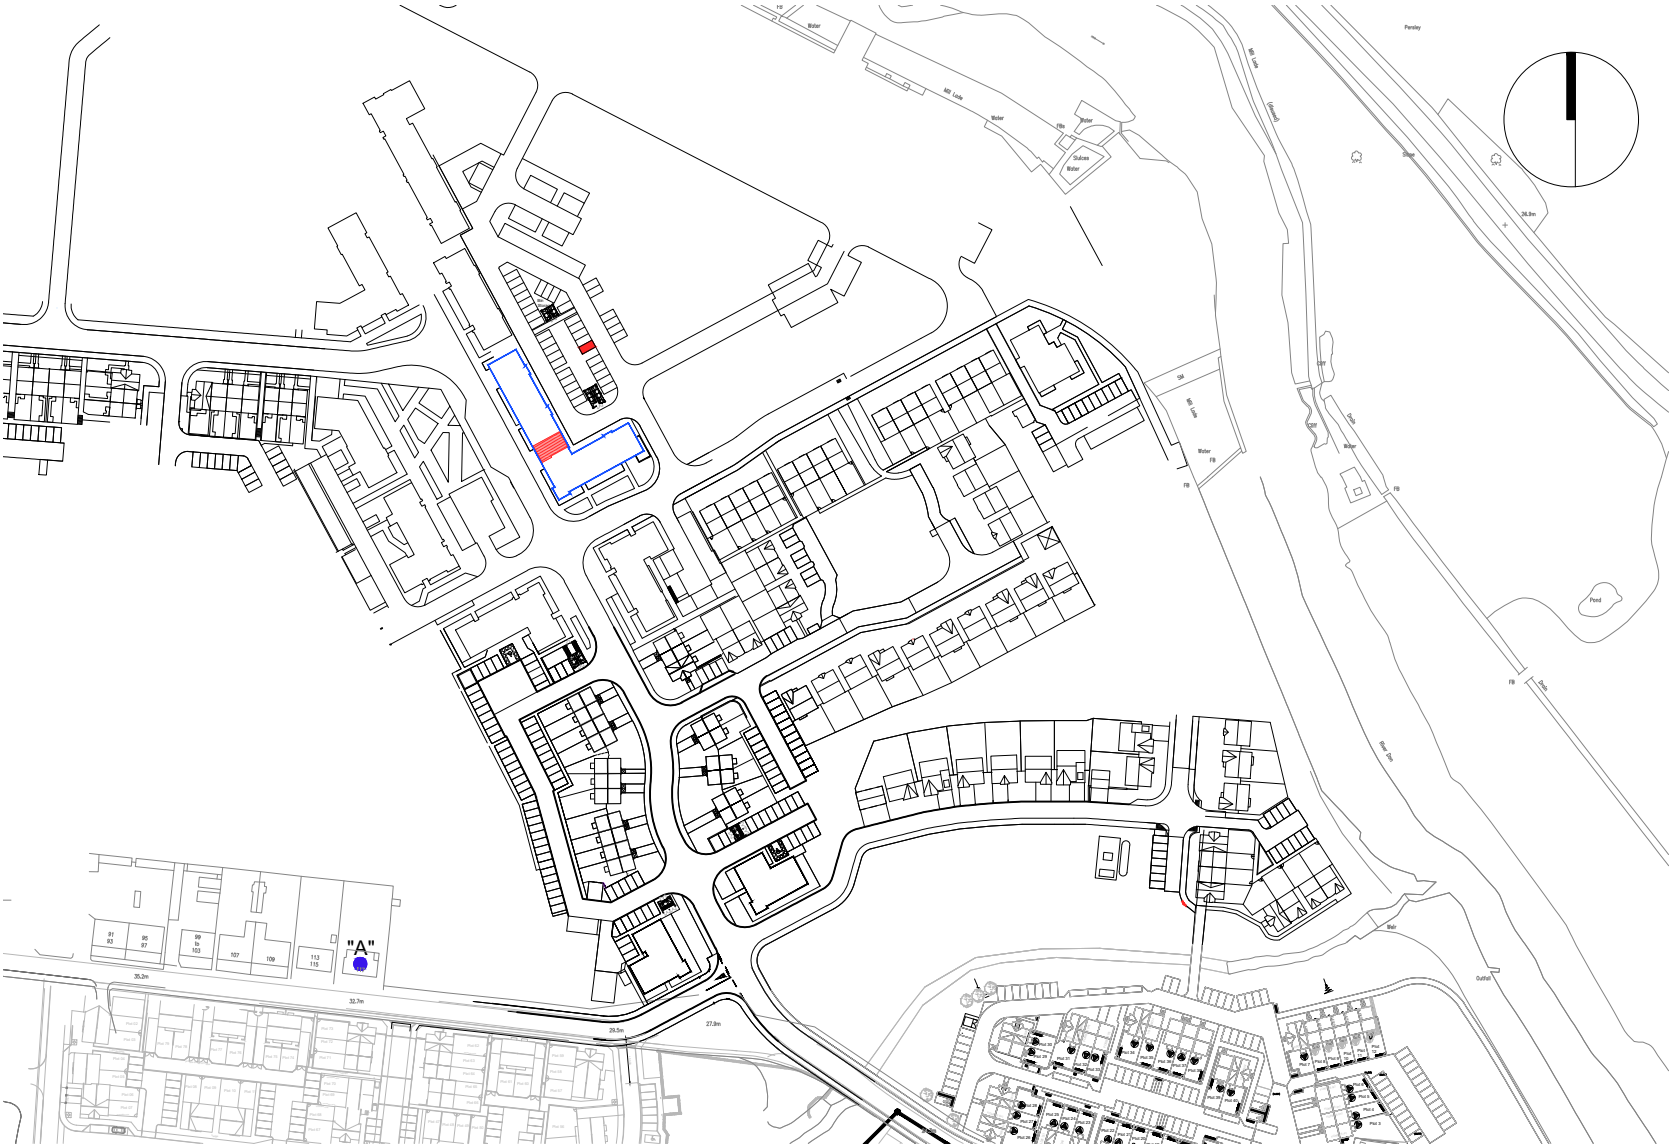


SCALE 1:2500

-  "A" ORDNANCE SURVEY GR NJ 90315 09759
-  BLOCK BOUNDARY
-  PLOT INTERNAL
-  PARKING SPACE

Rev.	Date	Details	Drawn
Issued for:			
LEGAL FEU PLAN			
Project:		Project No:	
Phase 2B RSQ		7353	
80 Mill Drive		Dwg No:	
Aberdeen		LE -- 211	
		Rev:	
Drawing:		Drawn By:	Date:
Plot 211		GB	16.10.20
Block 8 - First Floor		Scale:	1:500/1:2500 @A3



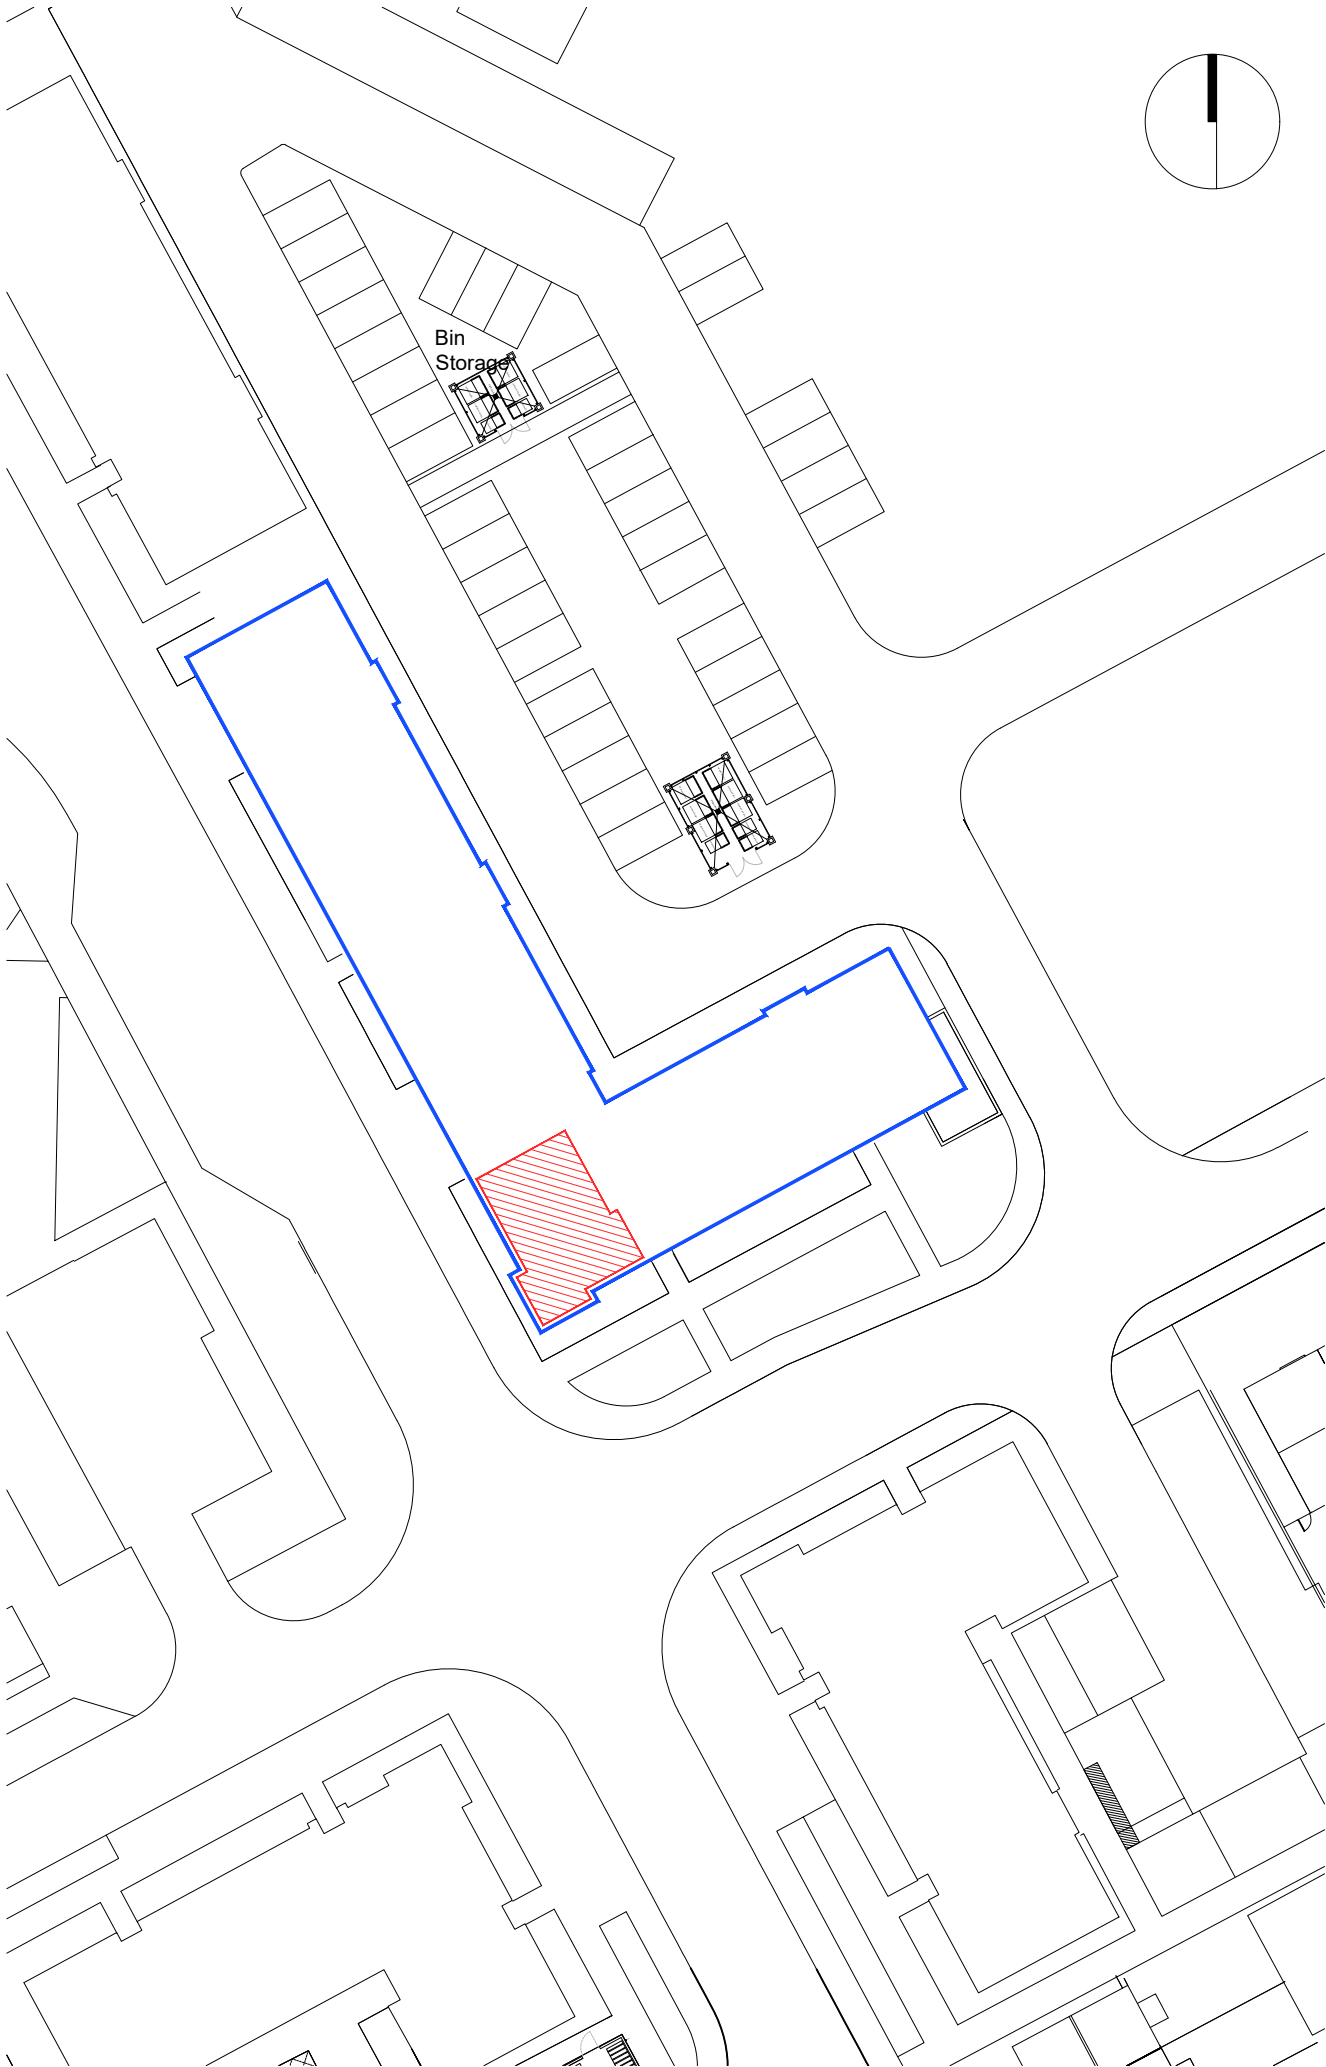


PLOT BOUNDARY

SCALE 1:500



SCALE 1:2500

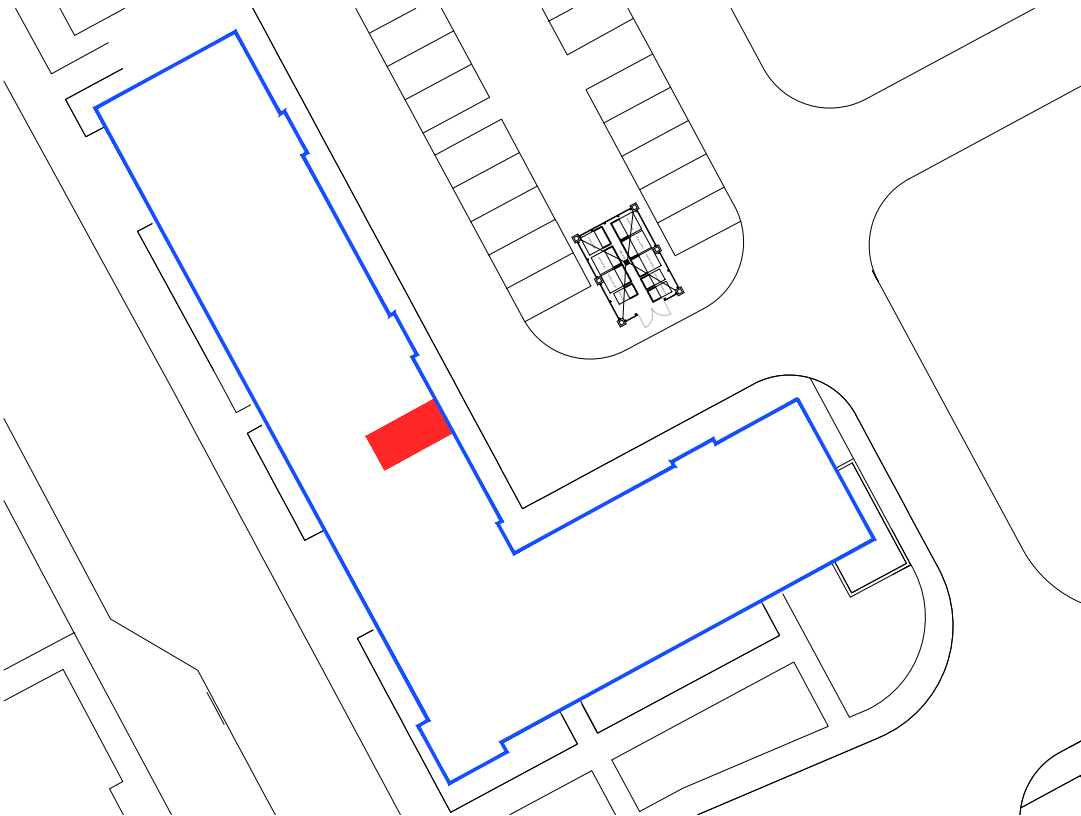


LOWER GROUND LEVEL

SCALE 1:500

-  "A" ORDNANCE SURVEY GR NJ 90315 09759
-  BLOCK BOUNDARY
-  PLOT INTERNAL
-  LOWER GROUND LEVEL PARKING SPACE


Rev.	Date	Details	Drawn
Issued for:			
LEGAL FEU PLAN			
Project:		Project No:	
Phase 2B RSQ		7353	
78 Mill Drive		Dwg No:	
Aberdeen		LE -- 212	
		Rev:	
Drawing:		Drawn By:	Date:
Plot 212		GB	16.10.20
Block 8 - First Floor		Scale:	1:500/1:2500 @A3



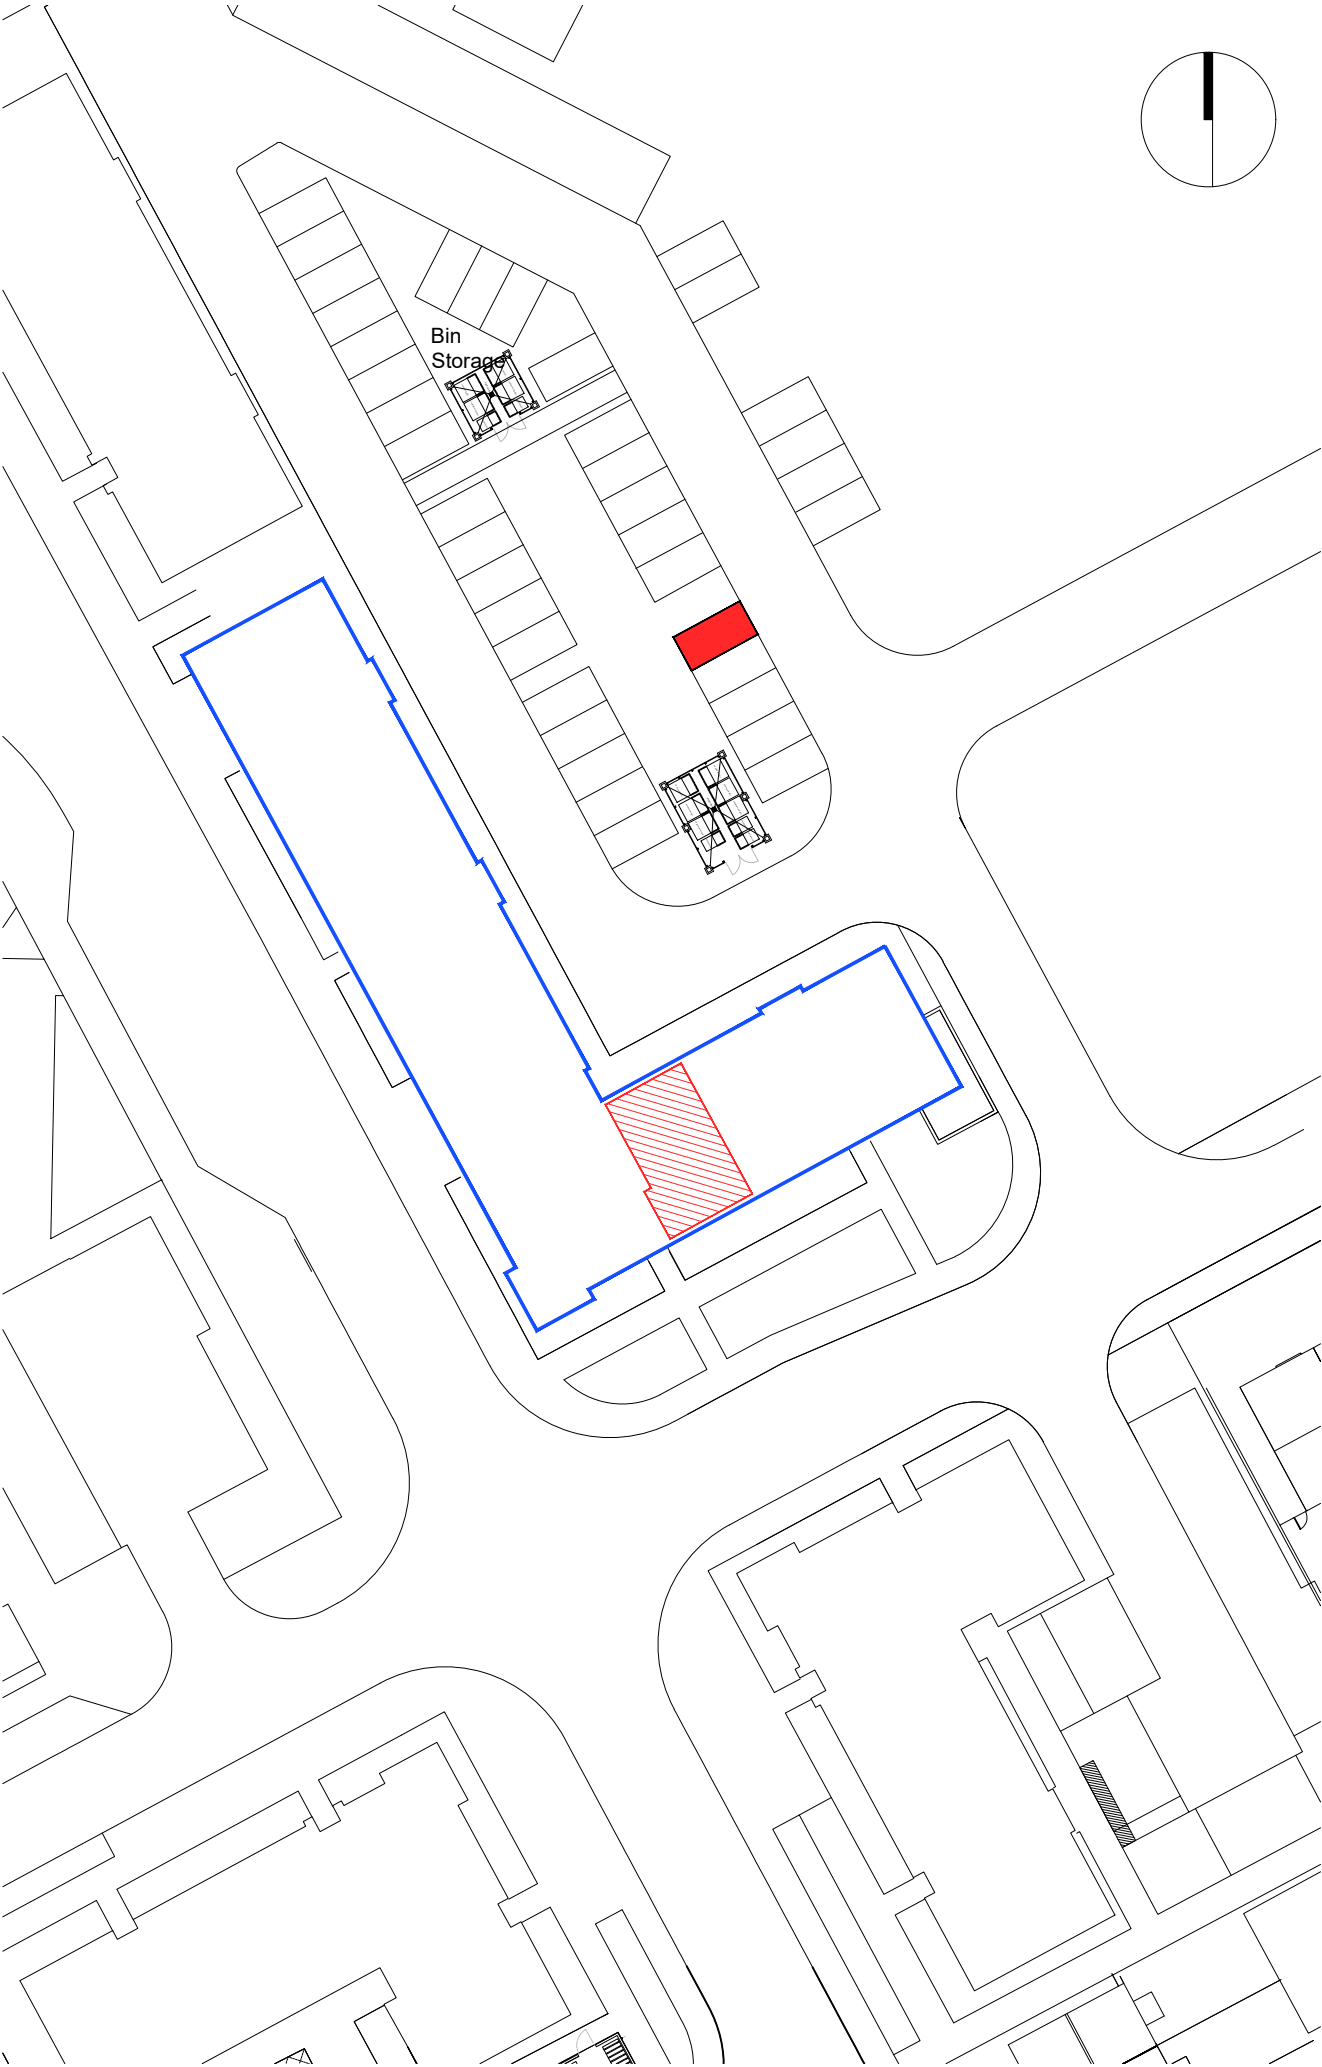

PLOT BOUNDARY

SCALE 1:500

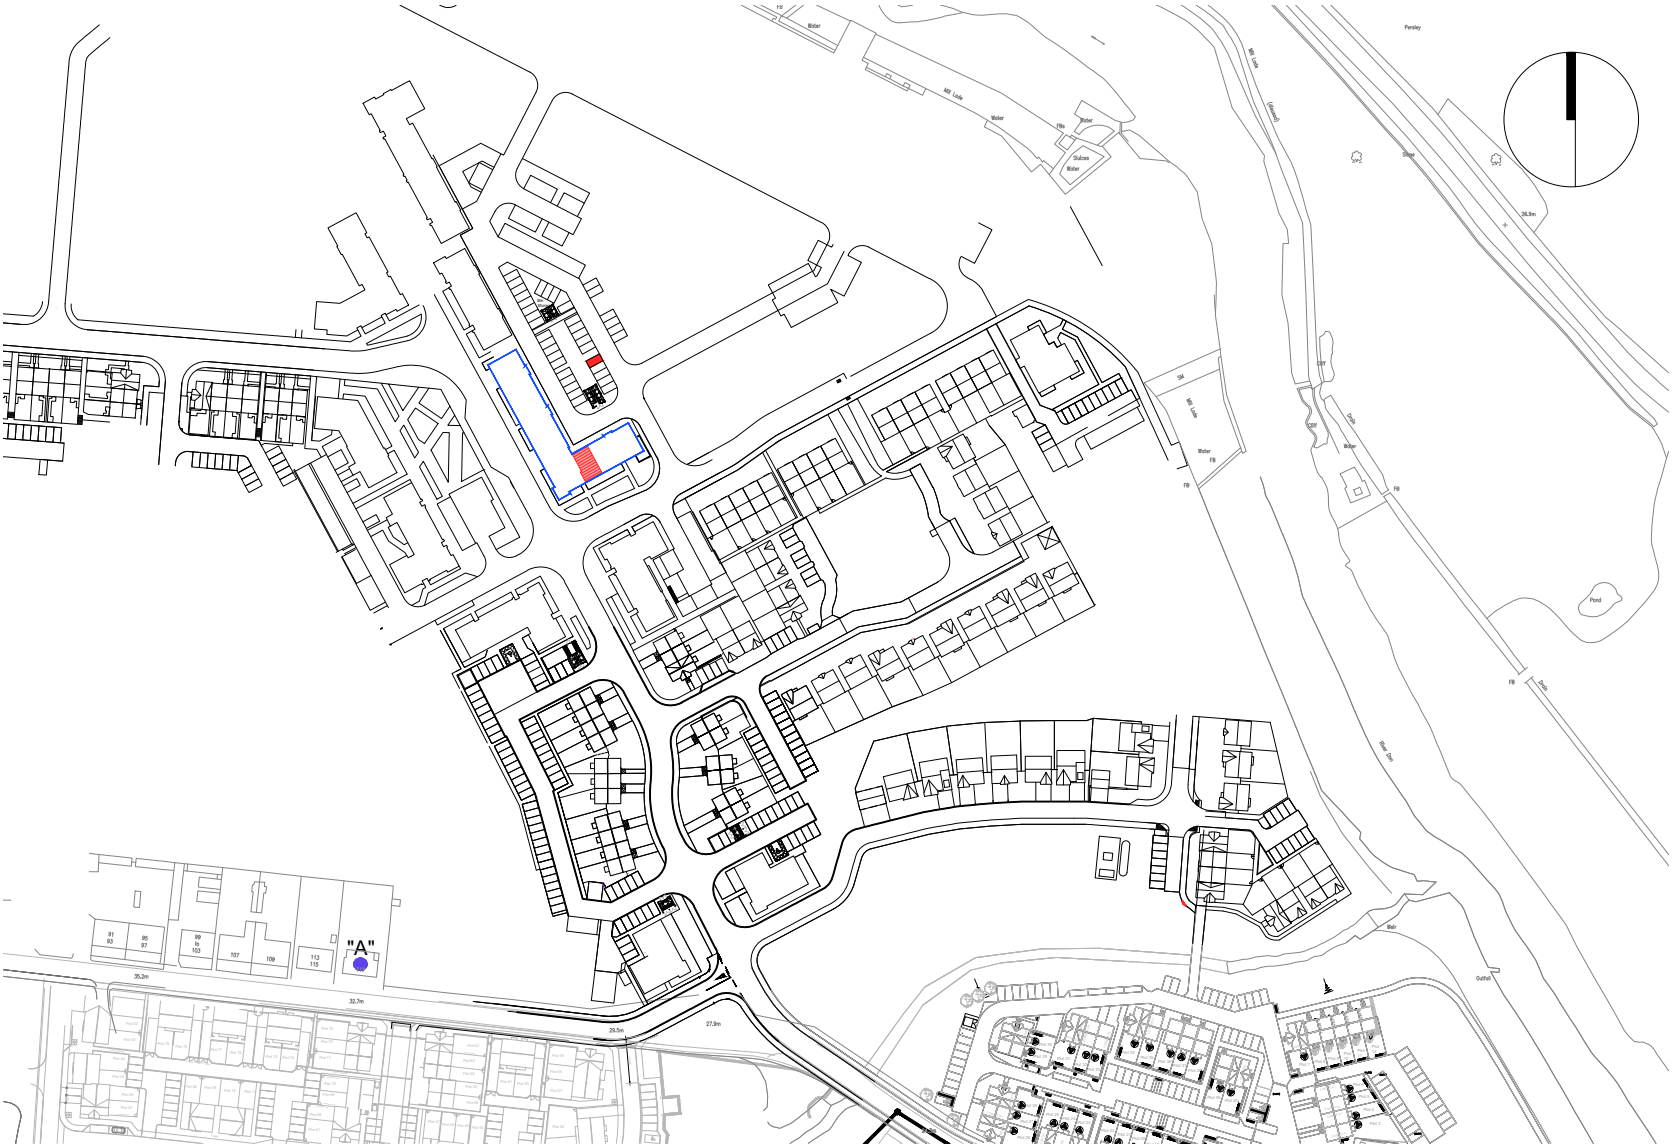


SCALE 1:2500

- "A" ORDNANCE SURVEY GR NJ 90315 09759
- BLOCK BOUNDARY
- PLOT INTERNAL
- PARKING SPACE


Rev.	Date	Details	Drawn
Issued for:			
LEGAL FEU PLAN			
Project:		Project No:	
Phase 2B RSQ		7353	
76 Mill Drive		Dwg No:	
Aberdeen		LE -- 213	
		Rev:	
Drawing:		Drawn By:	Date:
Plot 213		GB	16.10.20
Block 8 - First Floor		Scale:	1:500/1:2500 @A3



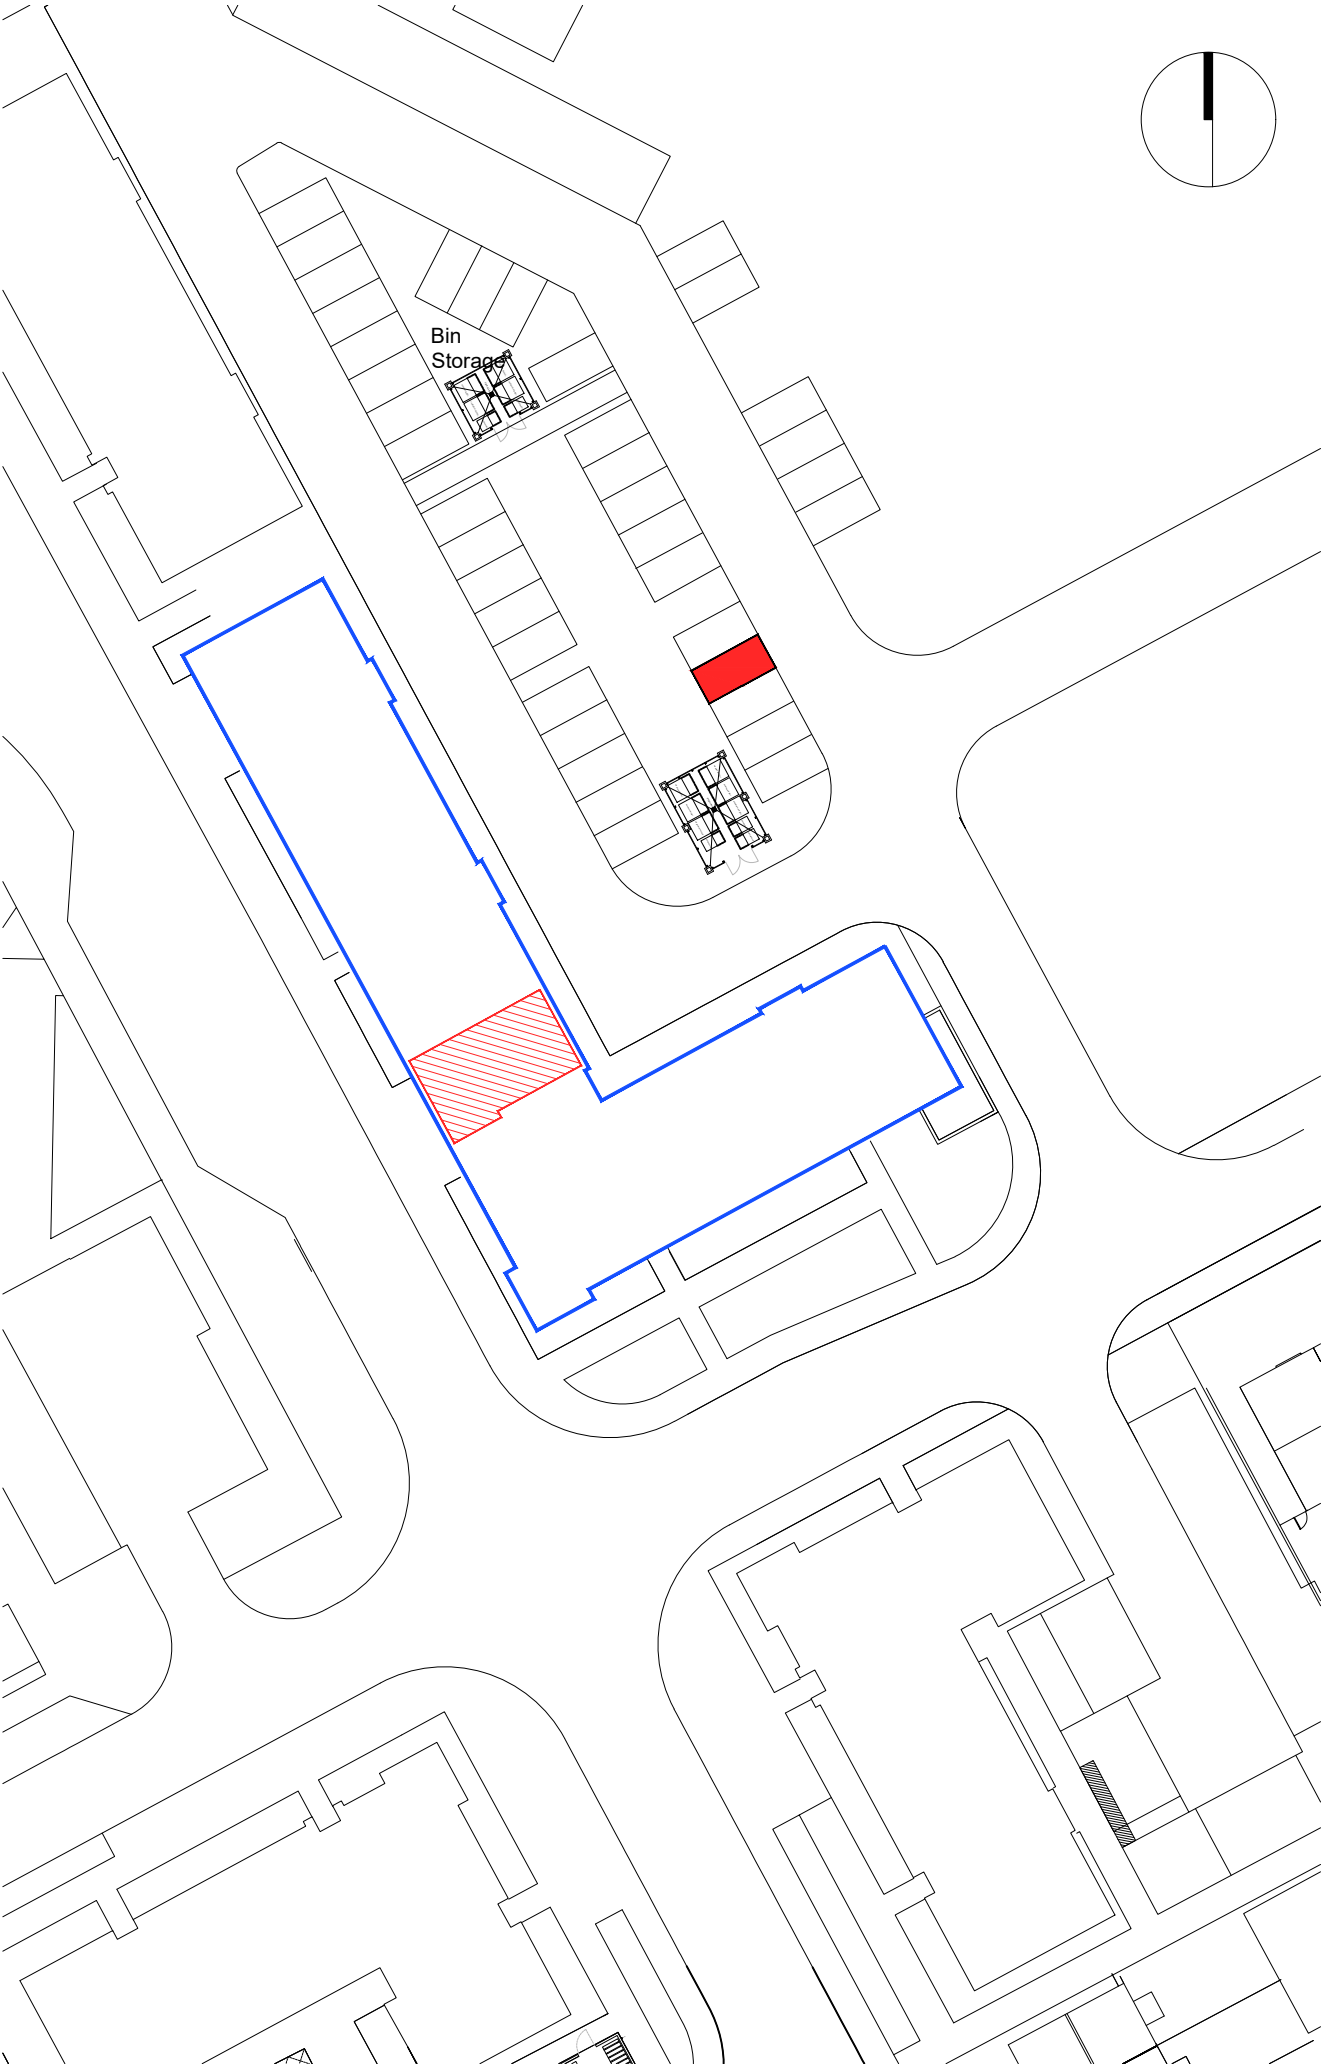

PLOT BOUNDARY

SCALE 1:500

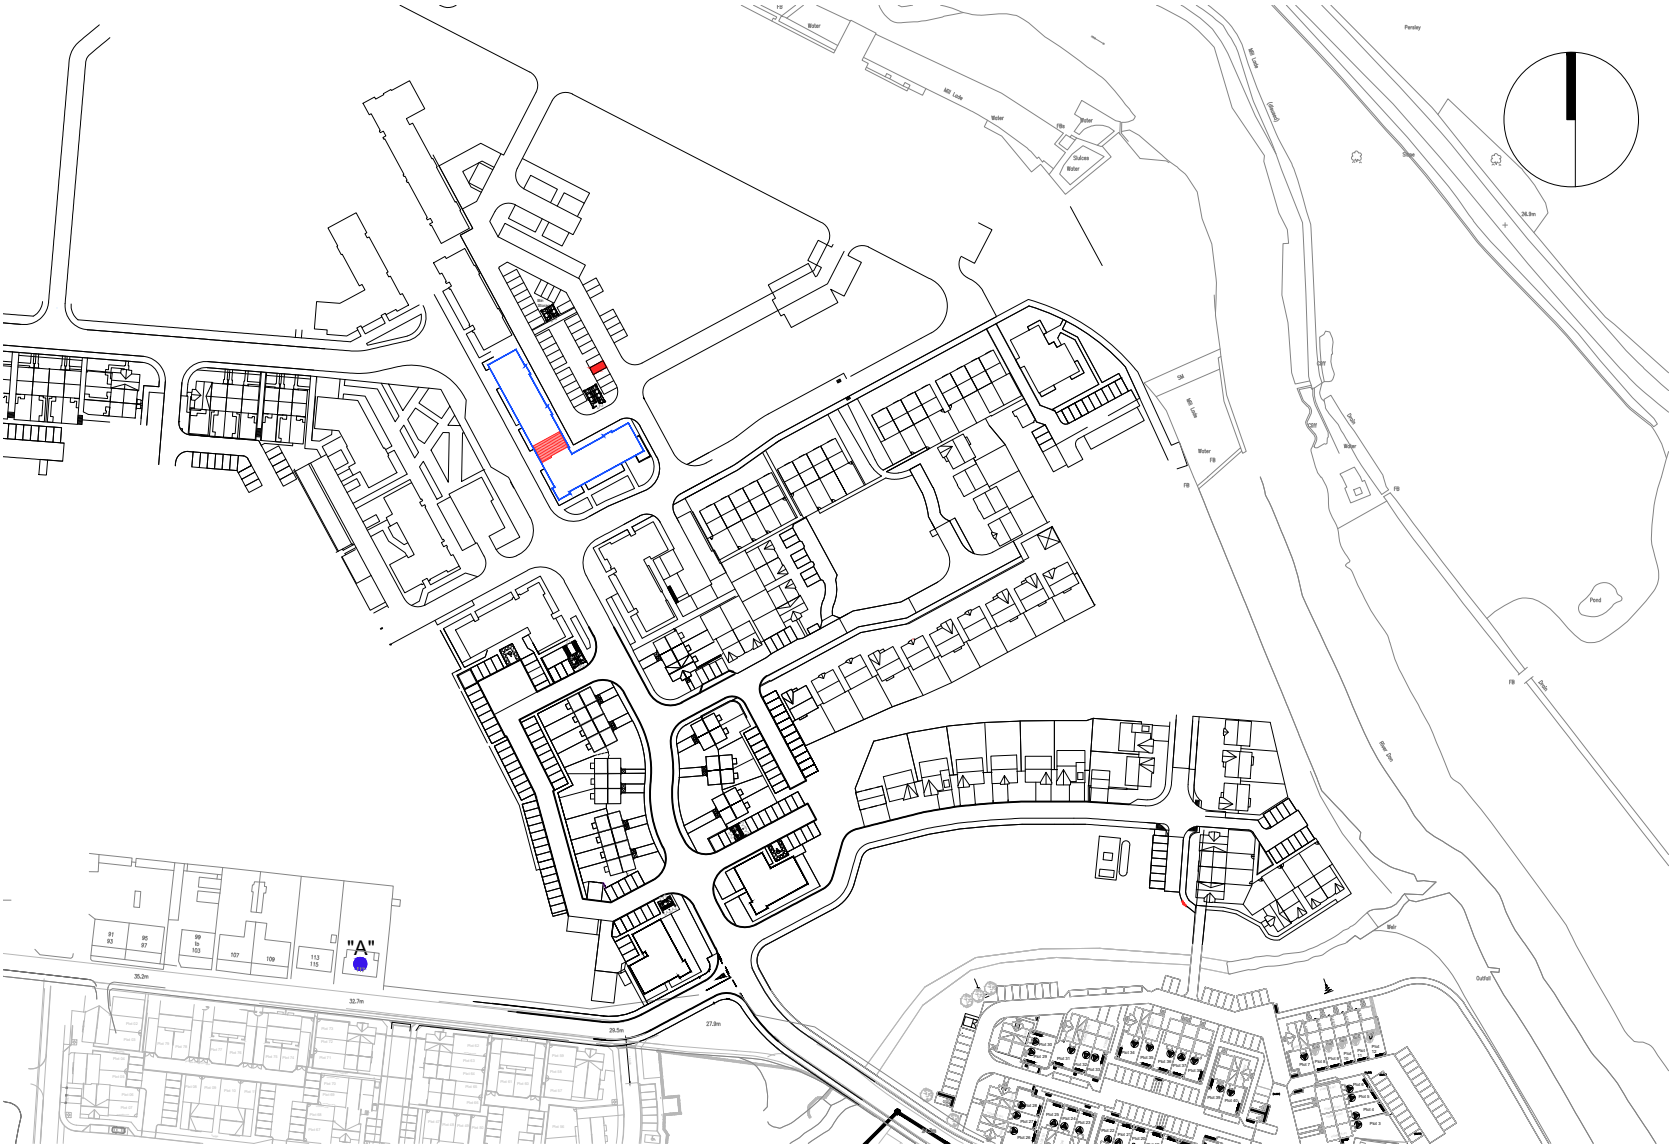


SCALE 1:2500

-  "A" ORDNANCE SURVEY GR NJ 90315 09759
-  BLOCK BOUNDARY
-  PLOT INTERNAL
-  PARKING SPACE


Rev.	Date	Details	Drawn
Issued for:			
LEGAL FEU PLAN			
Project:		Project No:	
Phase 2B RSQ		7353	
86 Mill Drive		Dwg No:	
Aberdeen		LE -- 214	
		Rev:	
Drawing:		Drawn By:	Date:
Plot 214		GB	16.10.20
Block 8 - Second Floor		Scale:	1:500/1:2500 @A3



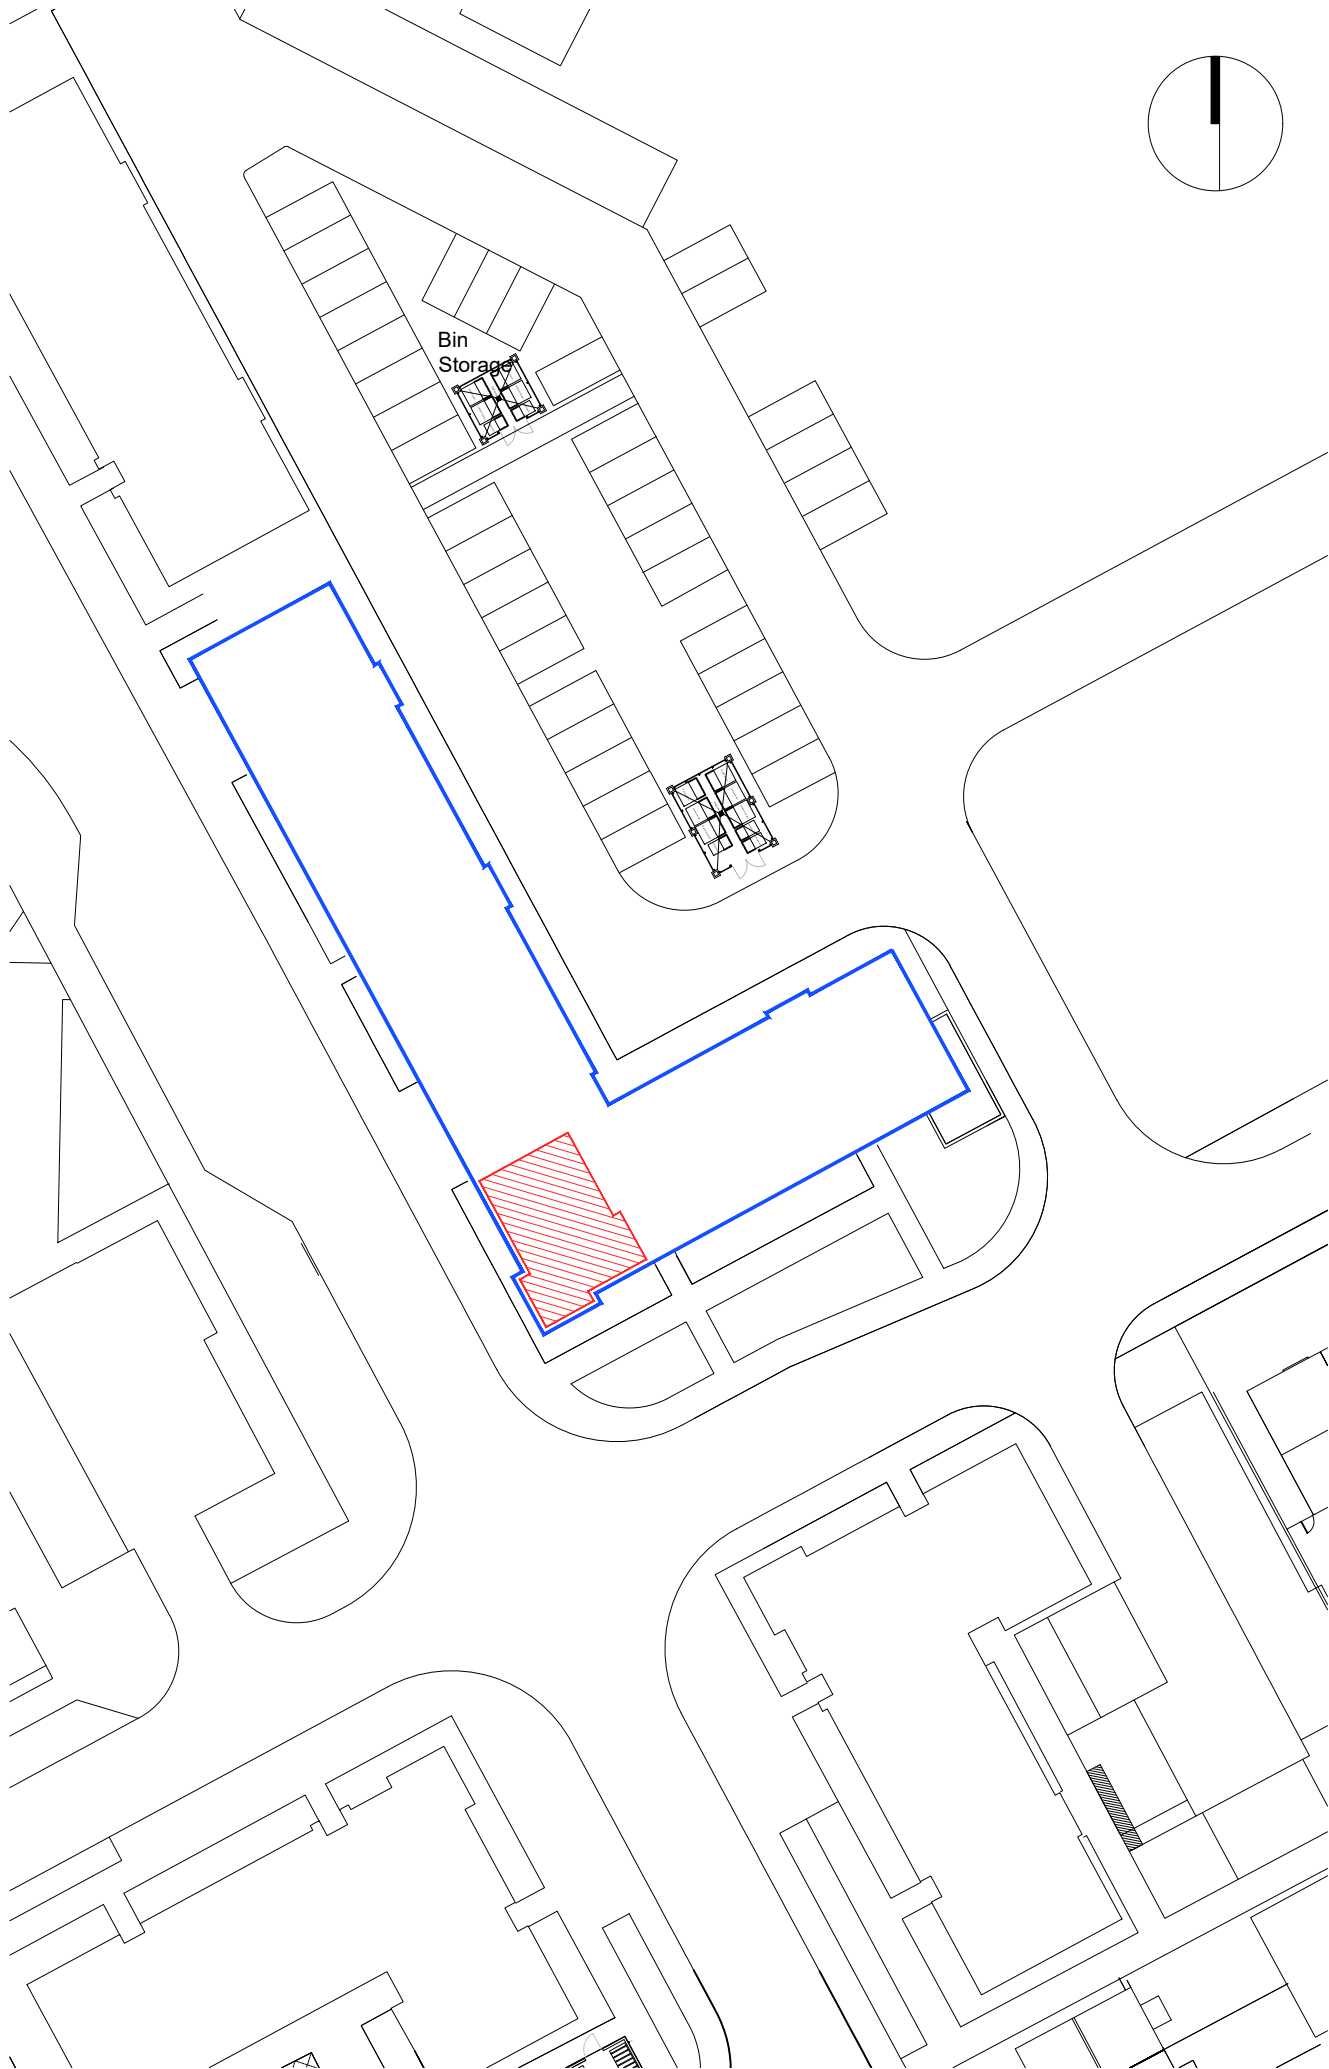


PLOT BOUNDARY

SCALE 1:500

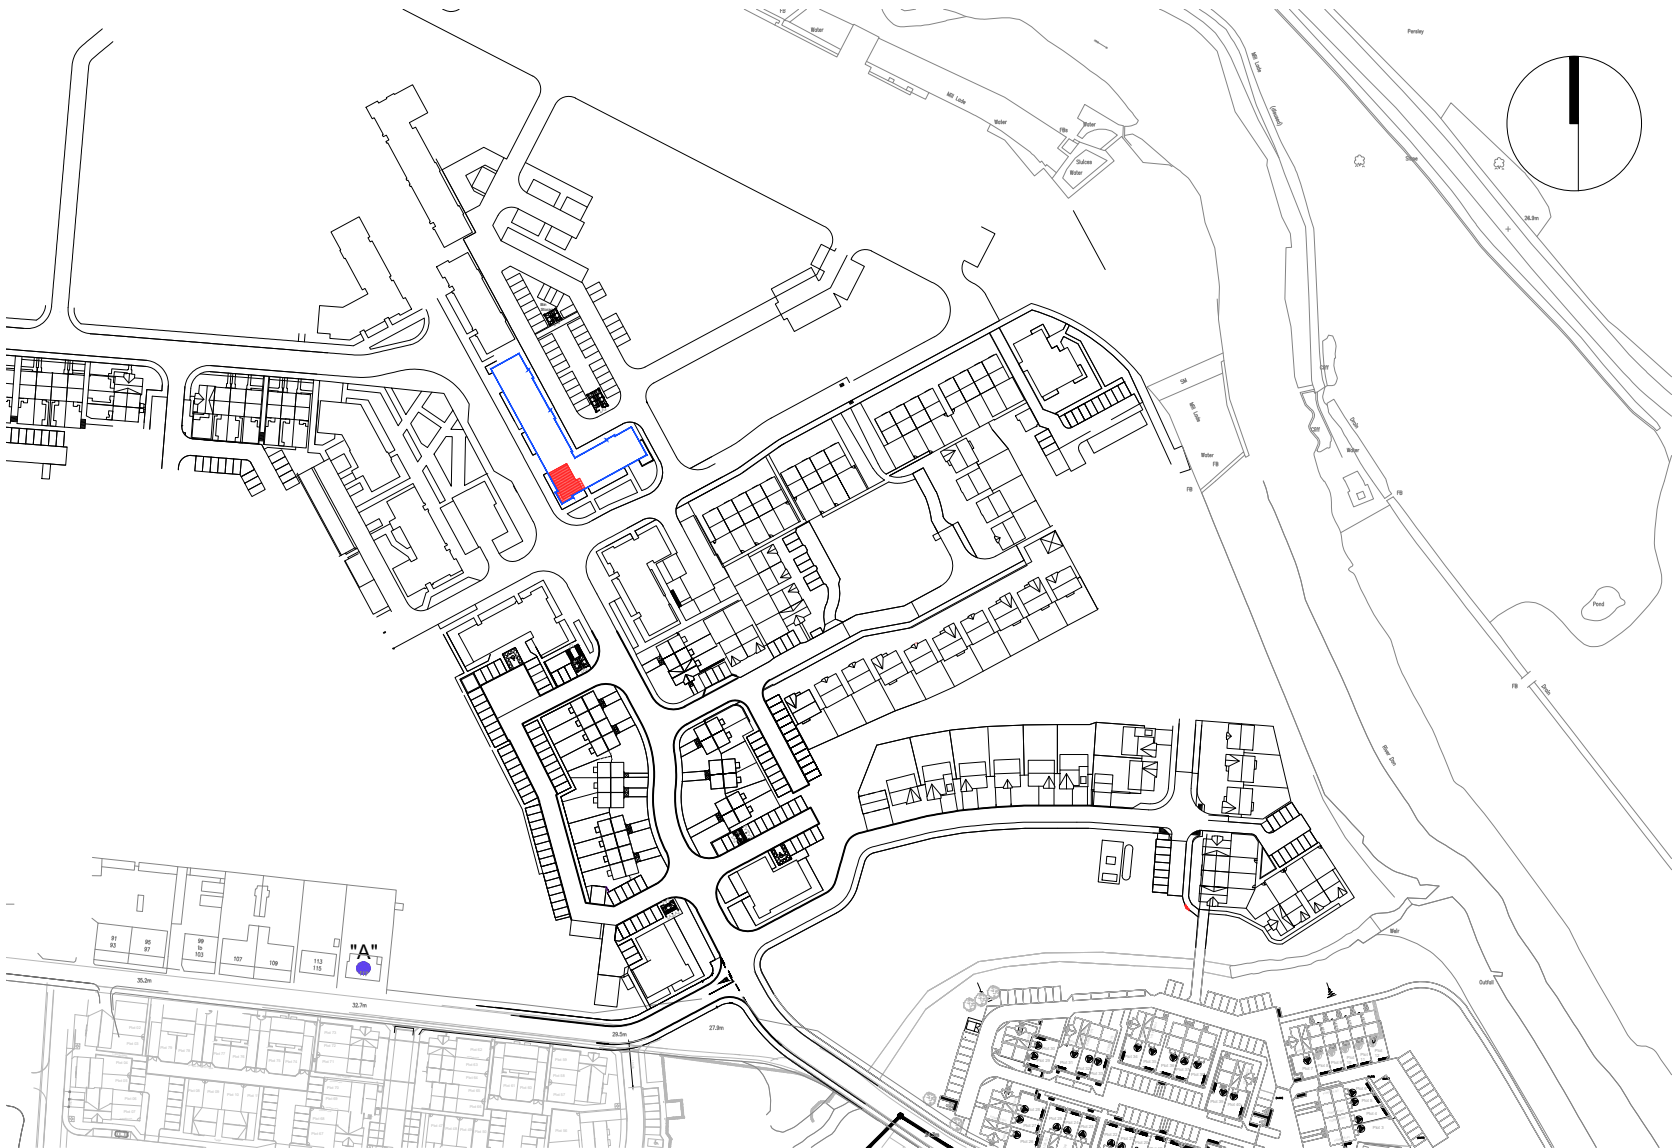

SCALE 1:2500

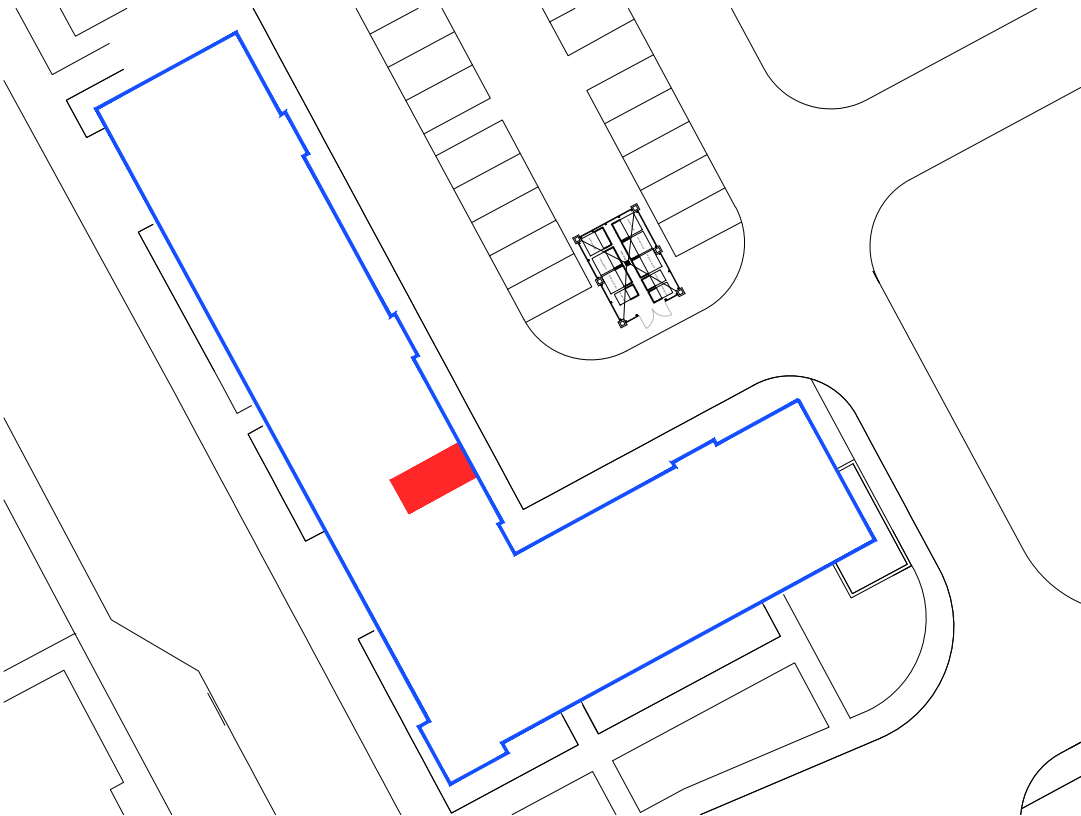


LOWER GROUND LEVEL

SCALE 1:500

-  "A" ORDNANCE SURVEY GR NJ 90315 09759
-  BLOCK BOUNDARY
-  PLOT INTERNAL
-  LOWER GROUND LEVEL PARKING SPACE


Rev.	Date	Details	Drawn
Issued for:			
LEGAL FEU PLAN			
Project:		Project No:	
Phase 2B RSQ		7353	
84 Mill Drive		Dwg No:	
Aberdeen		LE -- 215	
		Rev:	
Drawing:		Drawn By:	Date:
Plot 215		GB	16.10.20
Block 8 - Second Floor		Scale:	1:500/1:2500 @A3



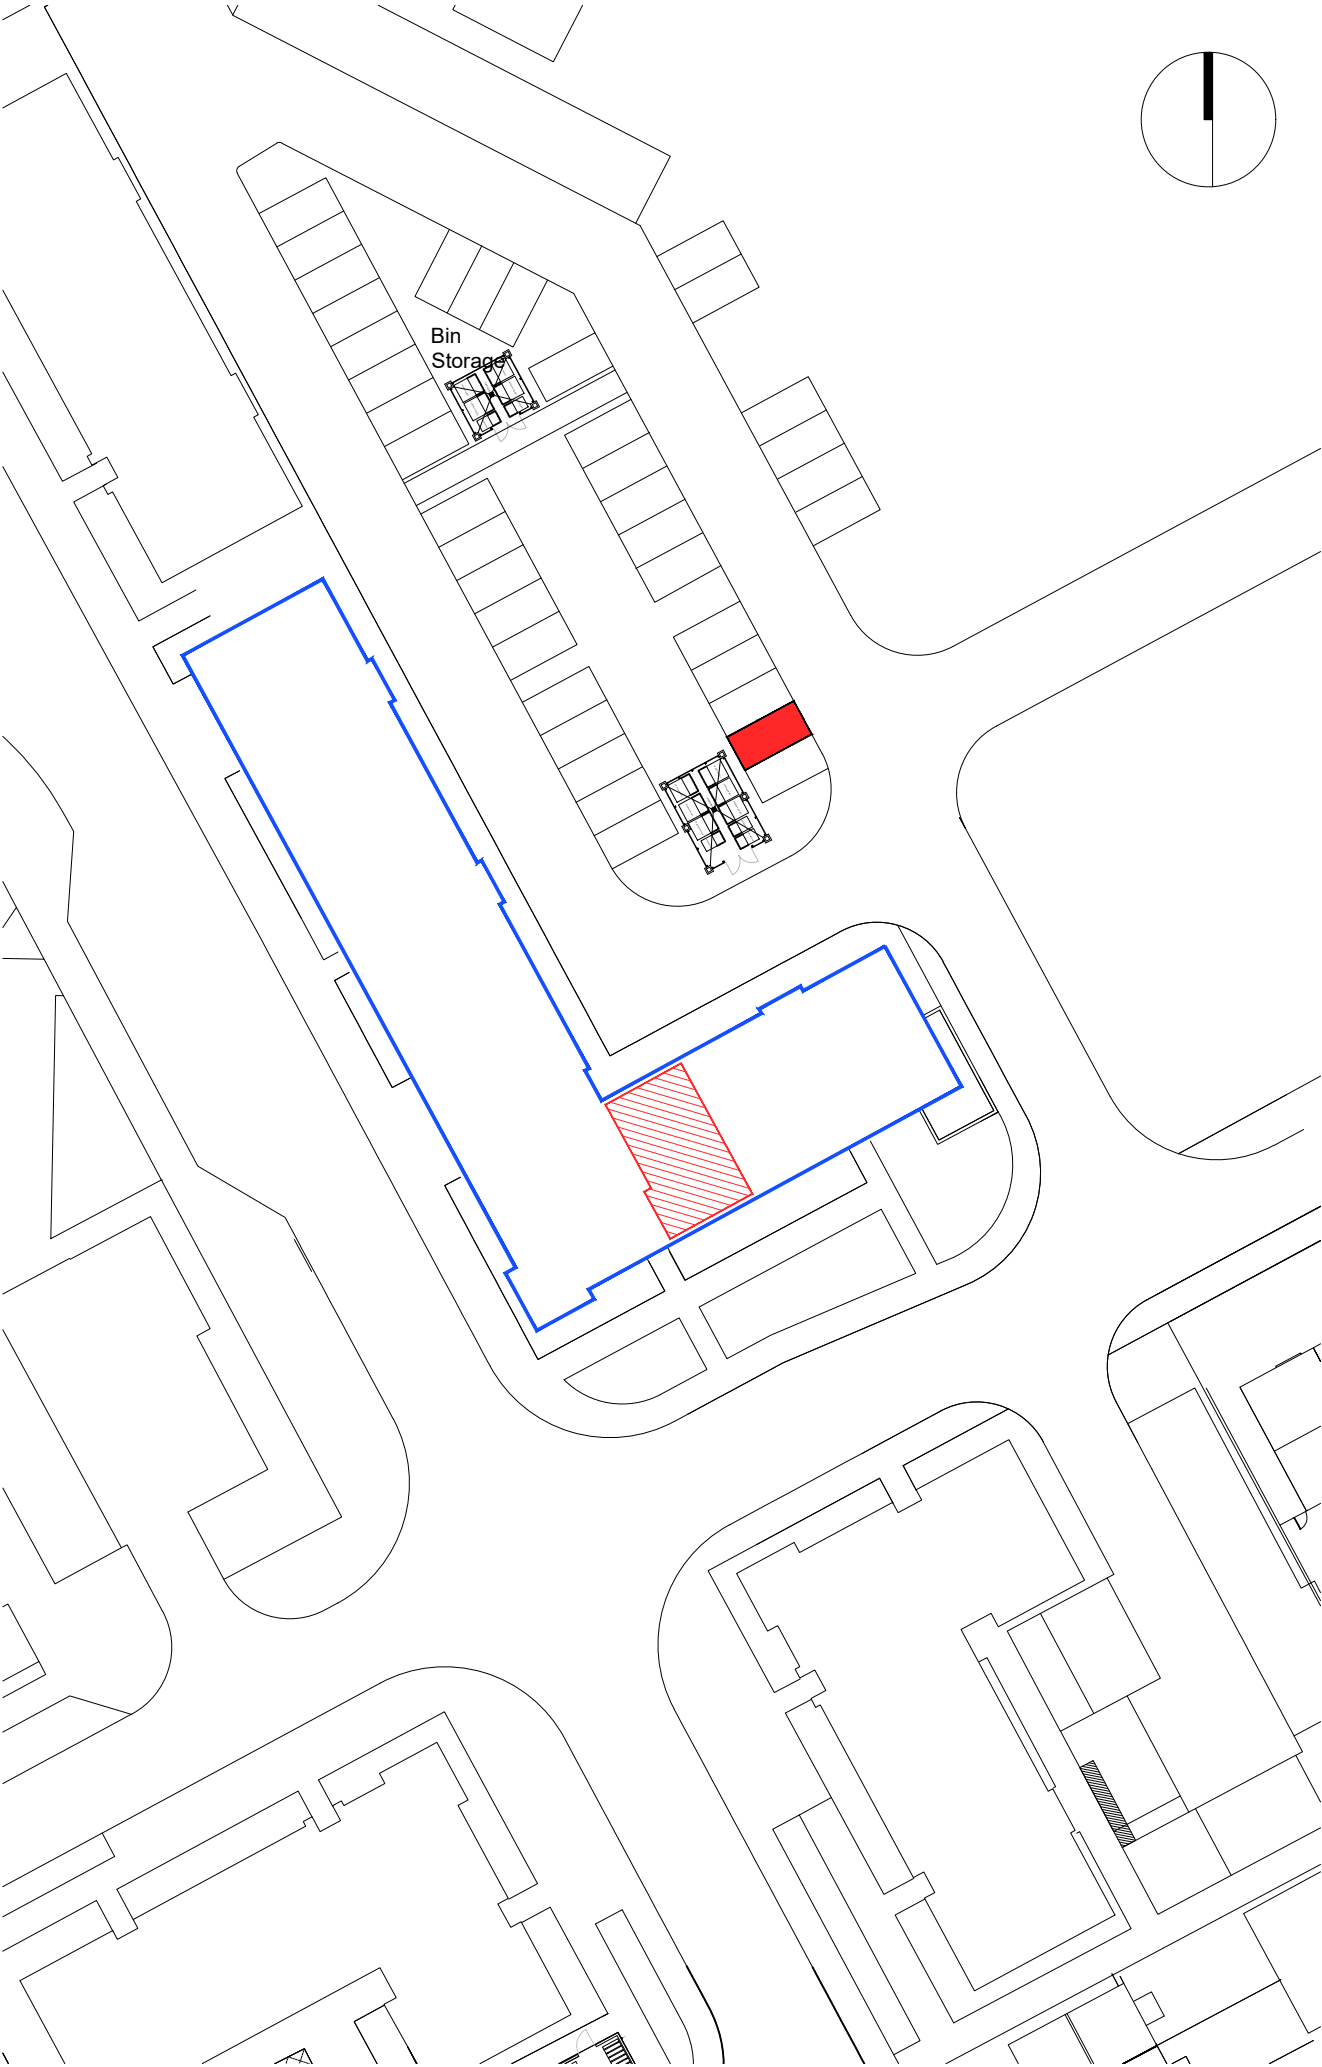

PLOT BOUNDARY

SCALE 1:500

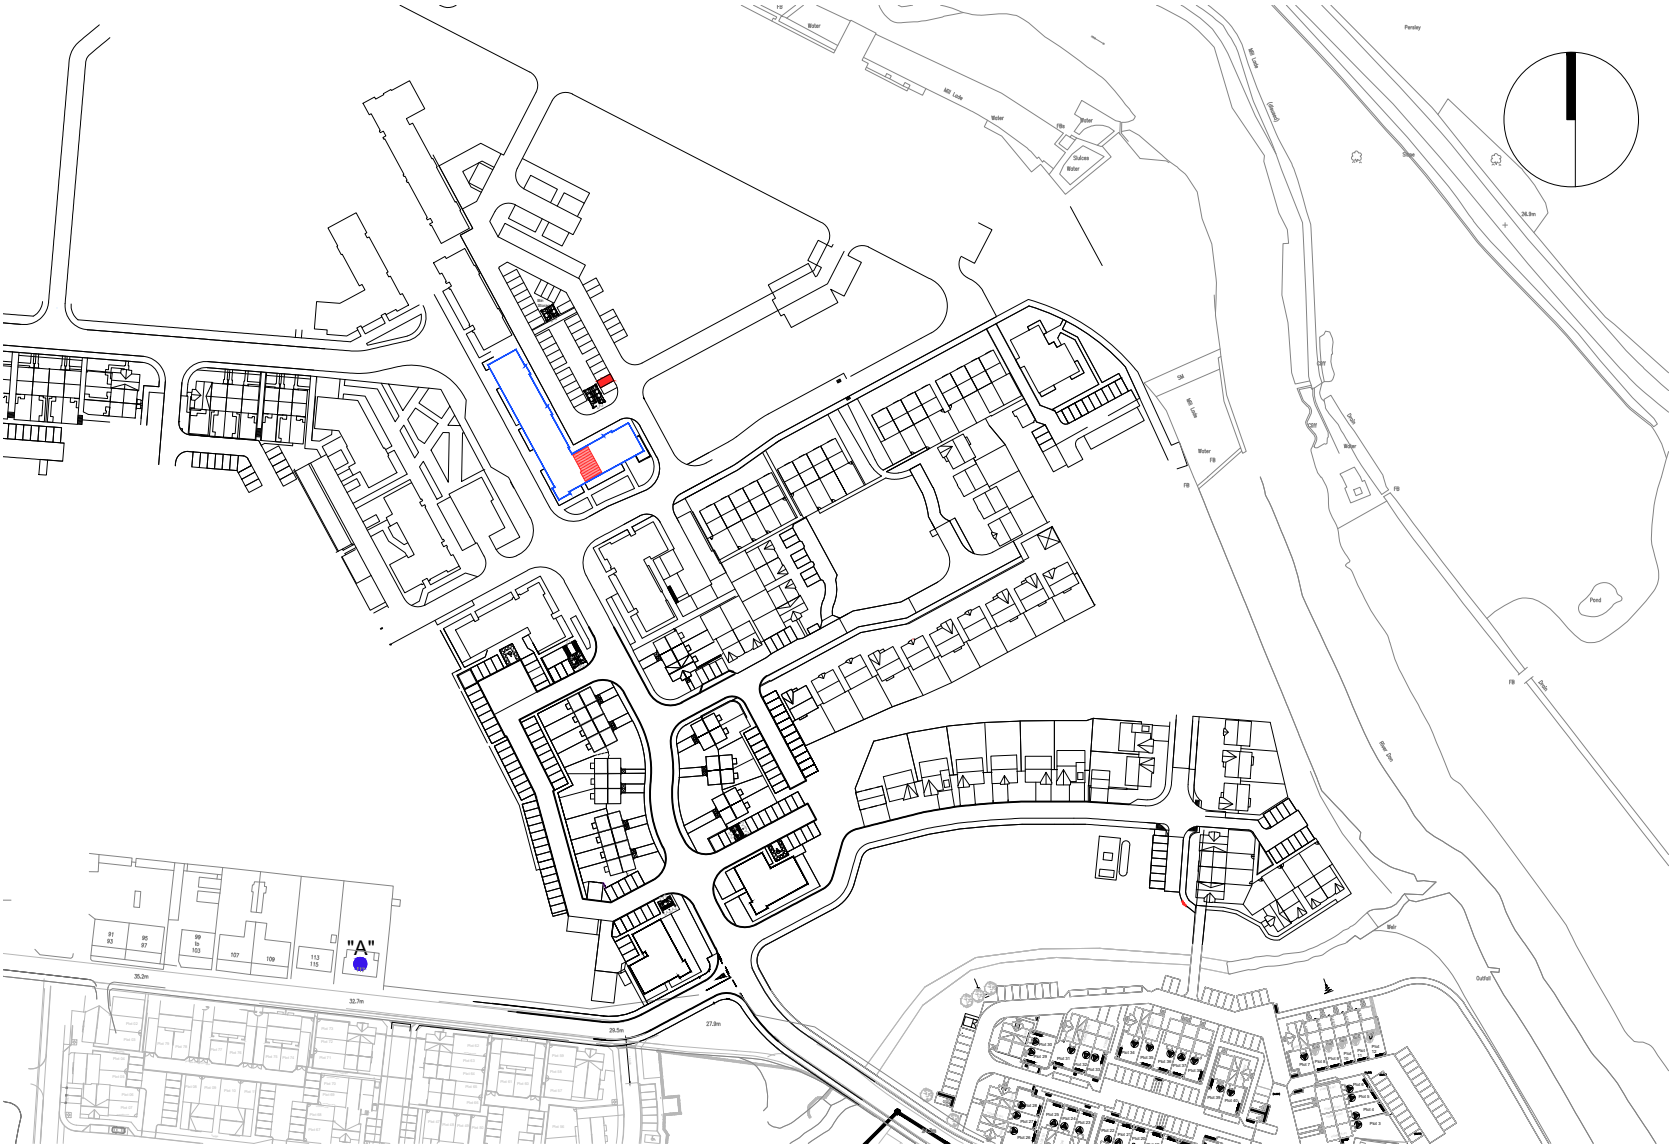


SCALE 1:2500

-  "A" ORDNANCE SURVEY GR NJ 90315 09759
-  BLOCK BOUNDARY
-  PLOT INTERNAL
-  PARKING SPACE


Rev.	Date	Details	Drawn
Issued for:			
LEGAL FEU PLAN			
Project:		Project No:	
Phase 2B RSQ		7353	
82 Mill Drive		Dwg No:	
Aberdeen		LE -- 216	
		Rev:	
Drawing:		Drawn By:	Date:
Plot 216		GB	16.10.20
Block 8 - Second Floor		Scale:	1:500/1:2500 @A3



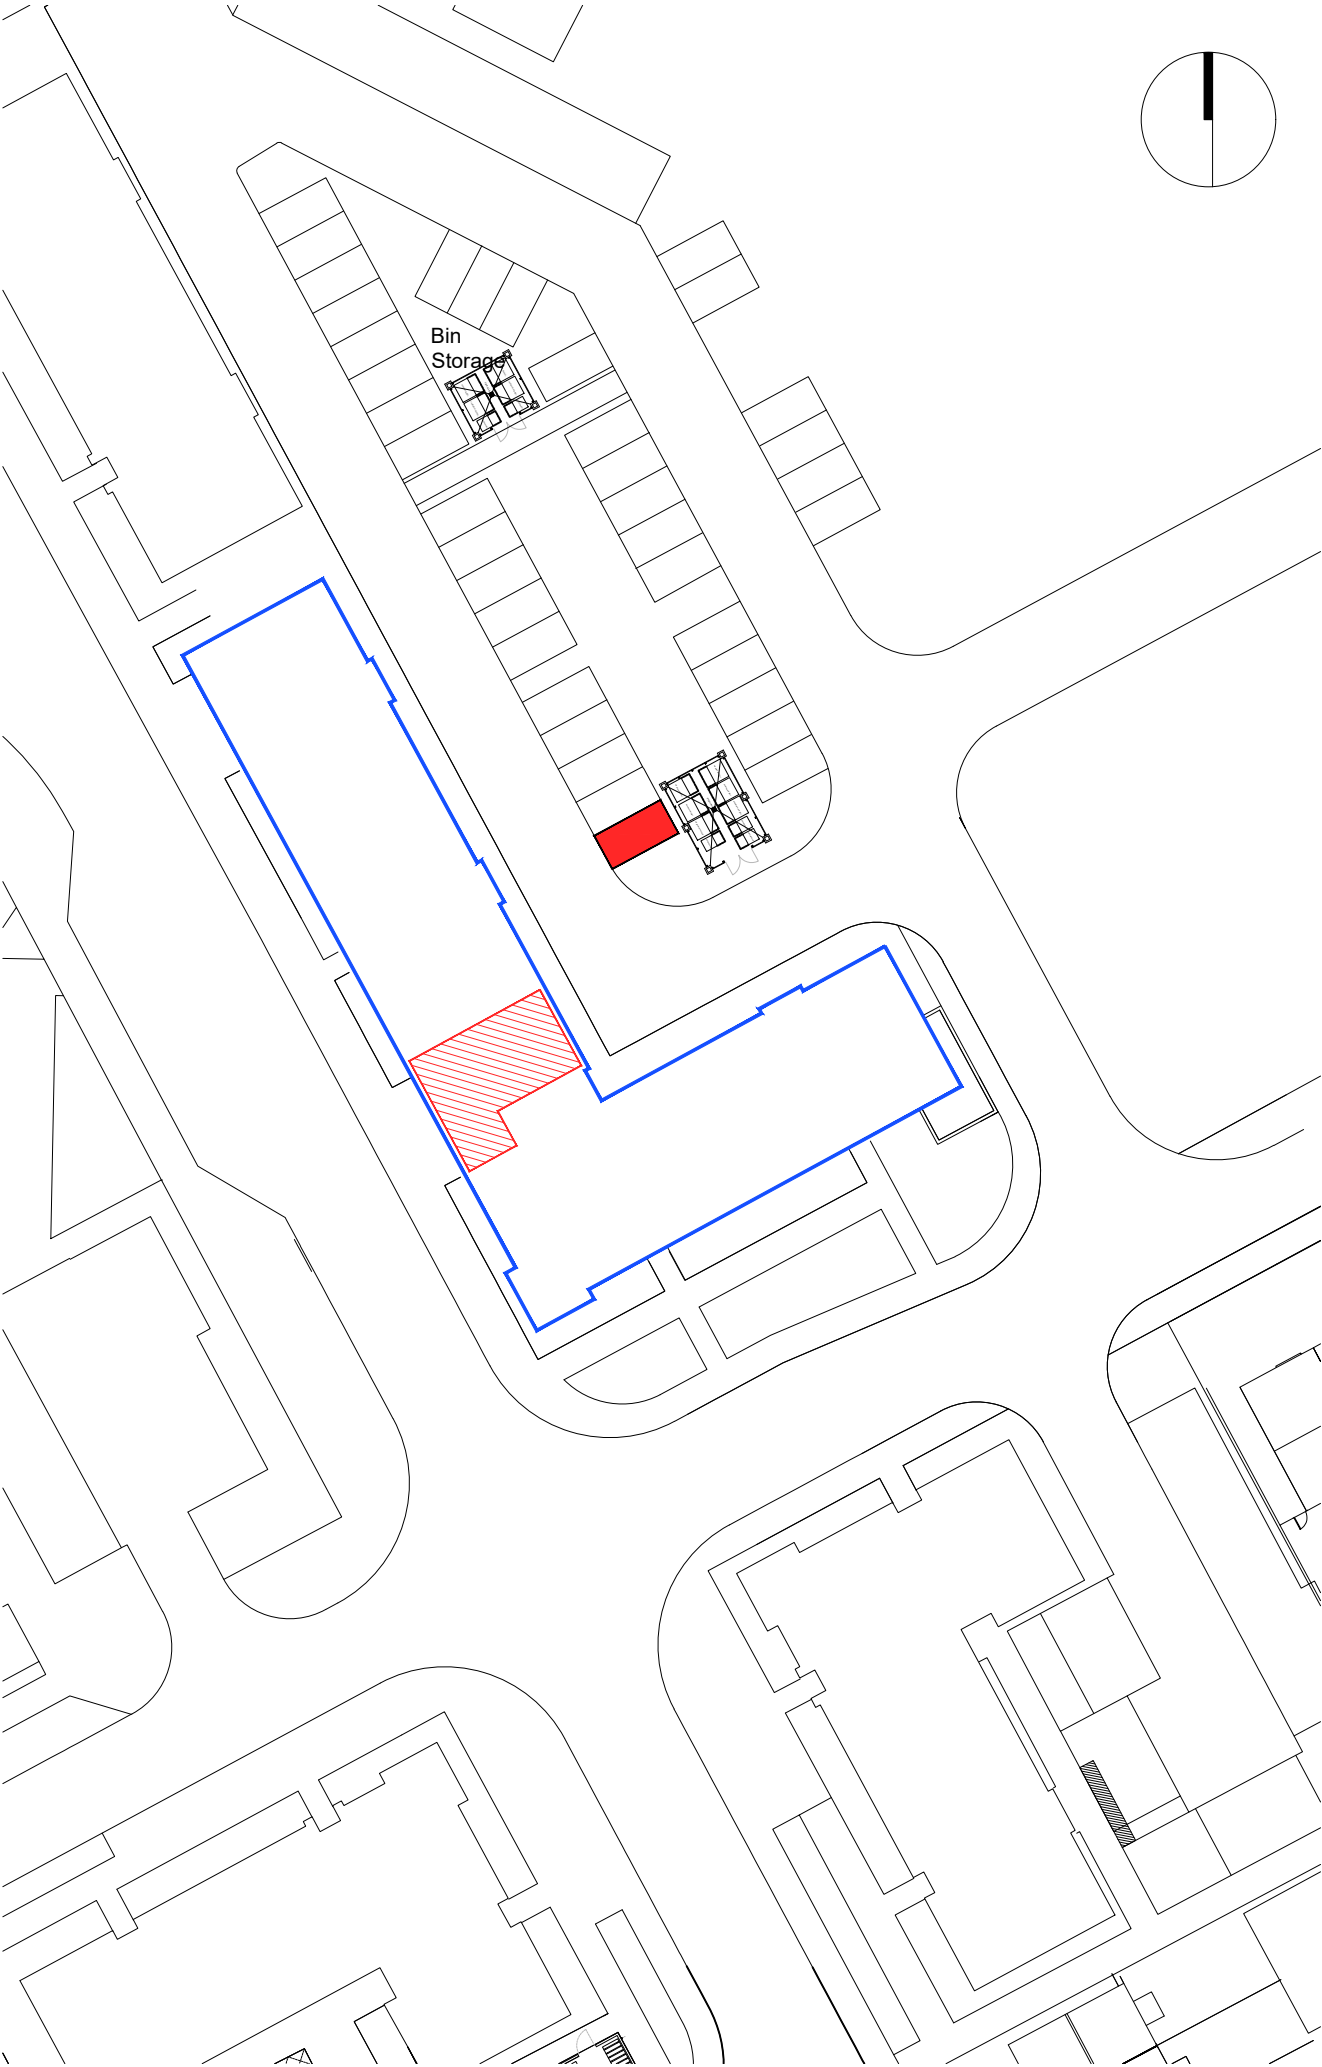

PLOT BOUNDARY

SCALE 1:500

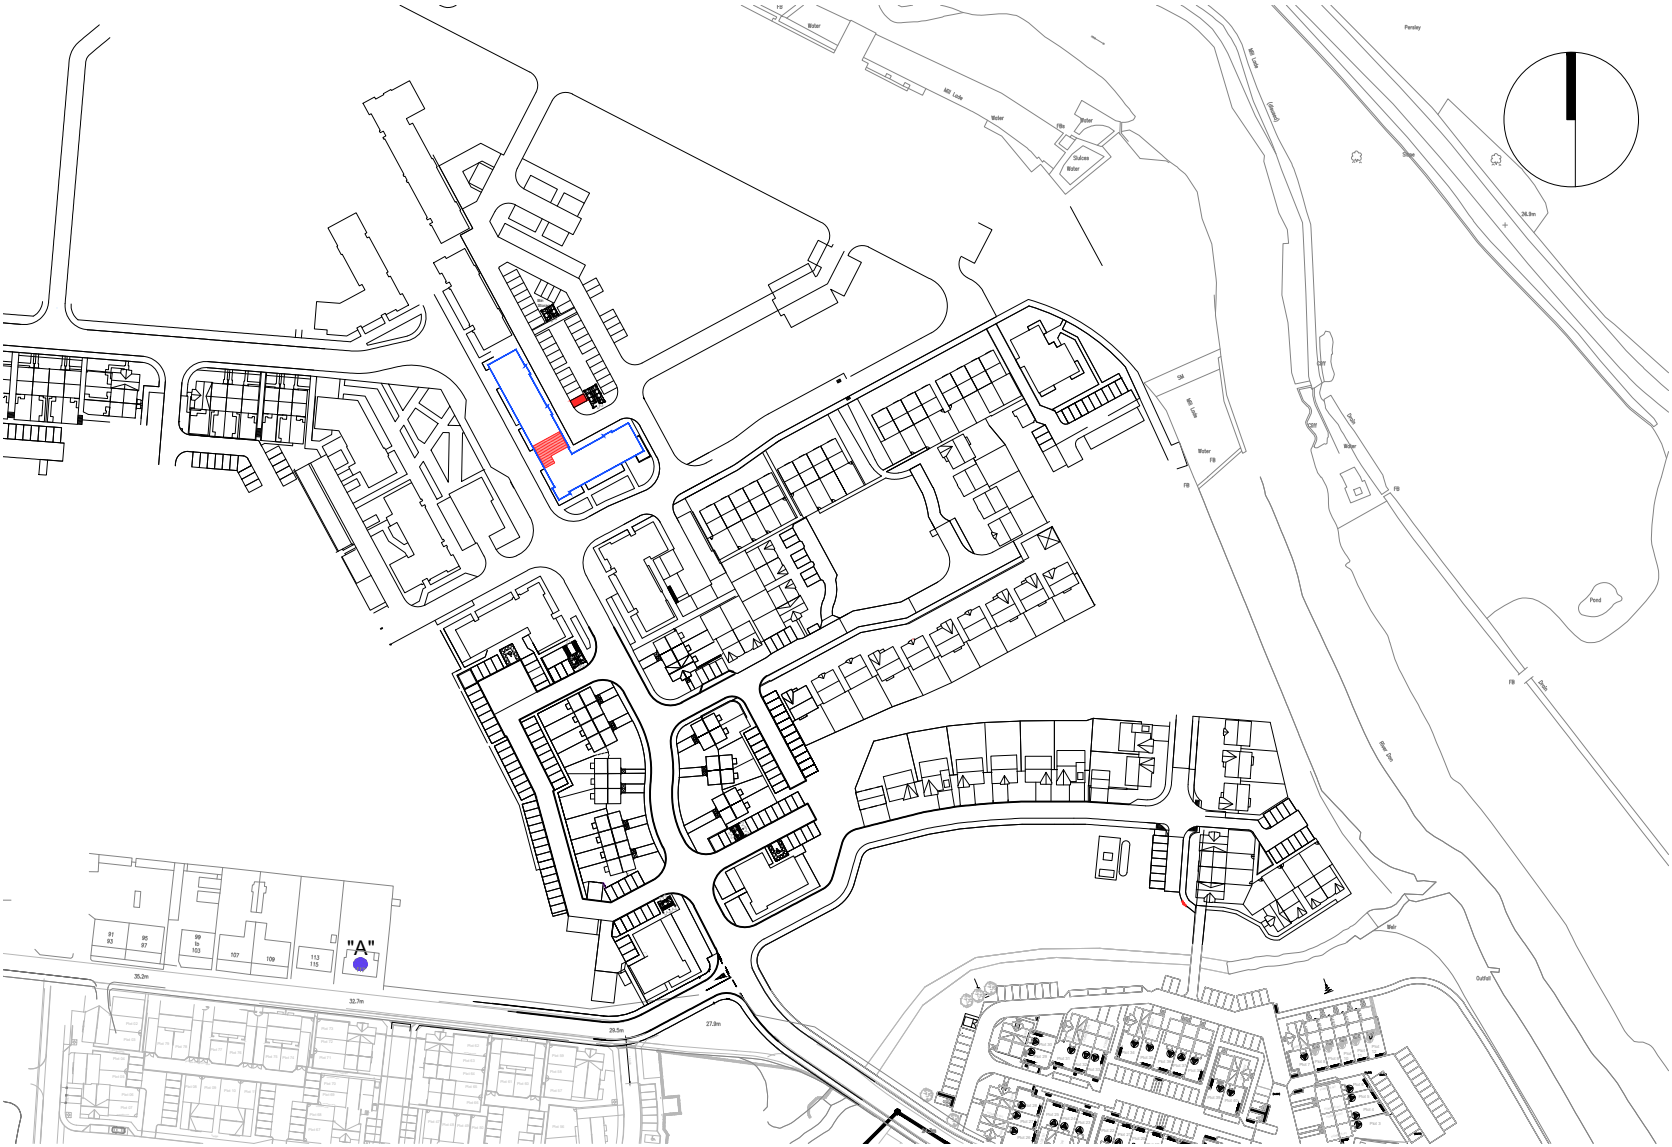


SCALE 1:2500


-  "A" ORDNANCE SURVEY GR NJ 90315 09759
-  BLOCK BOUNDARY
-  PLOT INTERNAL
-  PARKING SPACE

Rev.	Date	Details	Drawn
Issued for:			
LEGAL FEU PLAN			
Project:		Project No:	
Phase 2B RSQ		7353	
92 Mill Drive		Dwg No:	
Aberdeen		LE -- 217	
		Rev:	
Drawing:		Drawn By:	Date:
Plot 217		GB	16.10.20
Block 8 - Third Floor		Scale:	1:500/1:2500 @A3




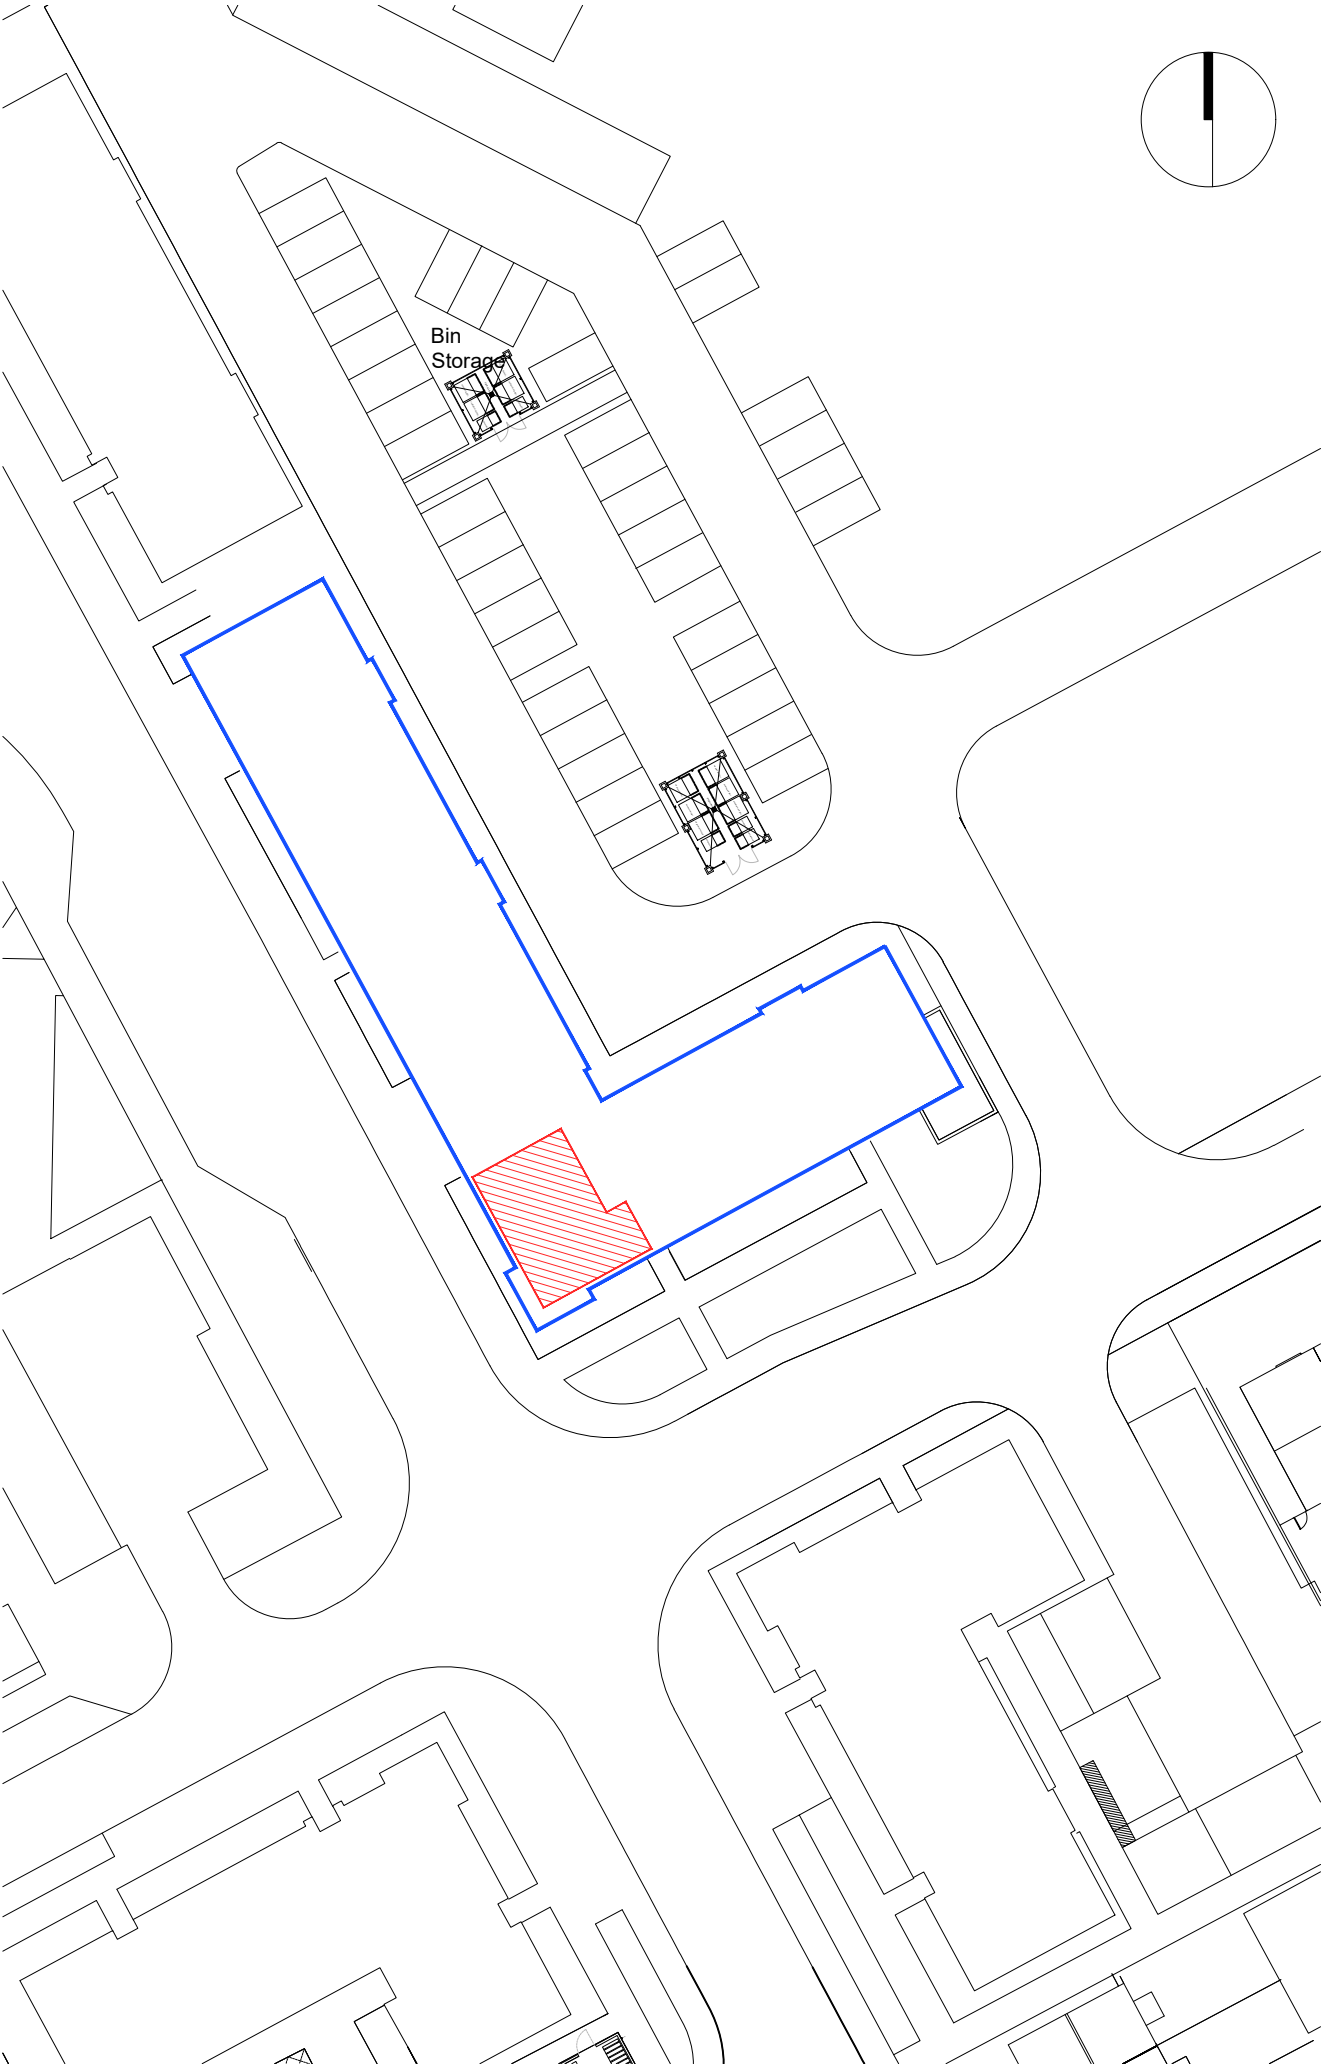

PLOT BOUNDARY SCALE 1:500

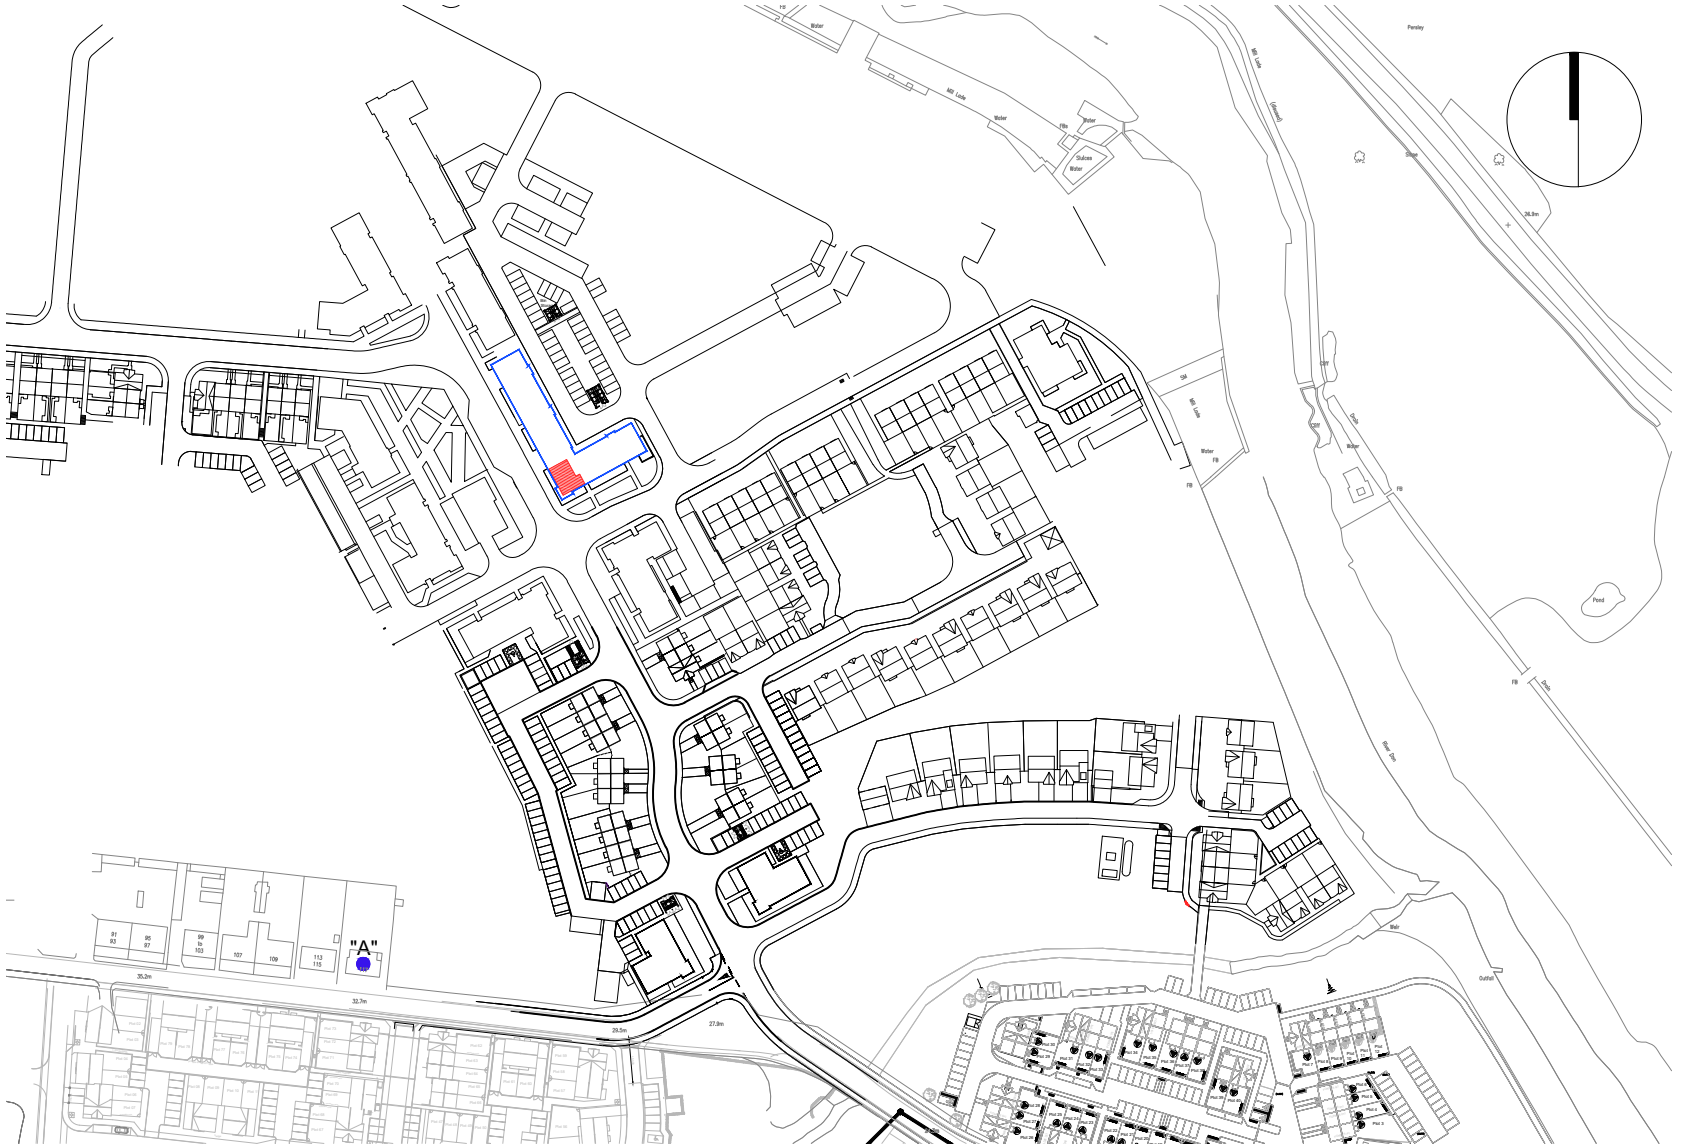

SCALE 1:2500

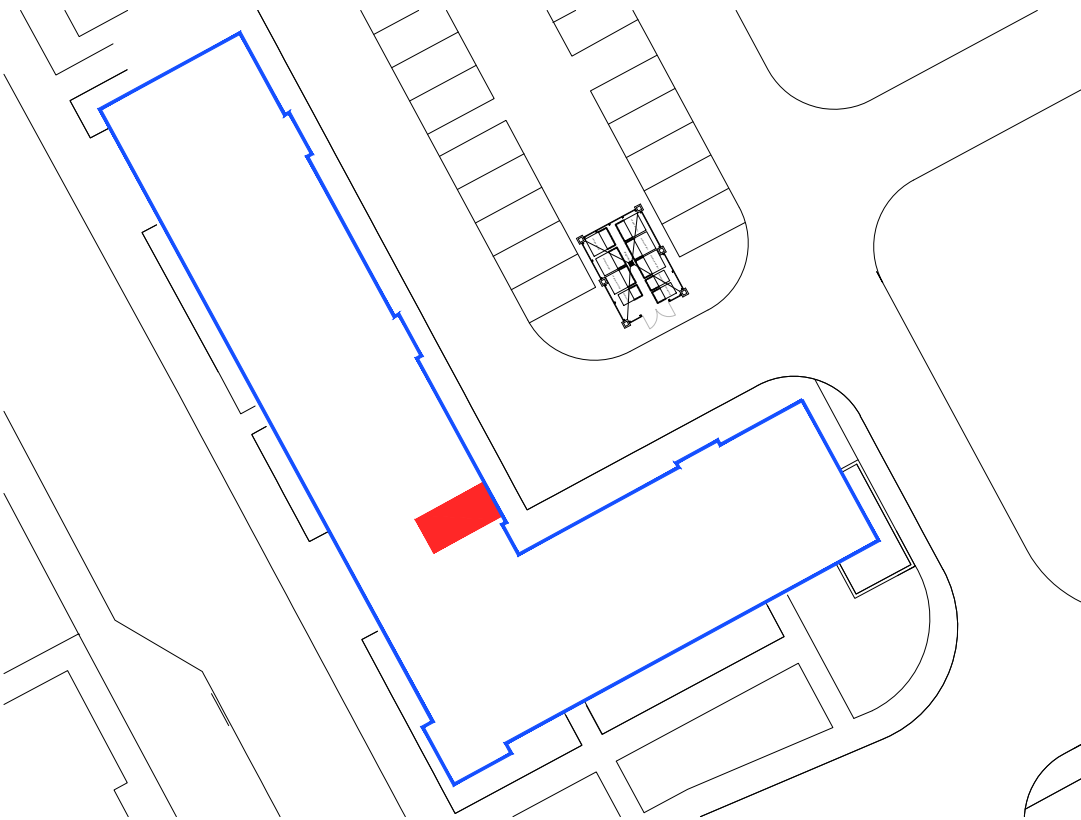


LOWER GROUND LEVEL SCALE 1:500

- "A" ORDNANCE SURVEY GR NJ 90315 09759
- BLOCK BOUNDARY
- ▨ PLOT INTERNAL
- LOWER GROUND LEVEL PARKING SPACE


Rev.	Date	Details	Drawn
Issued for:			
LEGAL FEU PLAN			
Project:		Project No:	
Phase 2B RSQ		7353	
90 Mill Drive		Dwg No:	
Aberdeen		LE -- 218	
		Rev:	
Drawing:		Drawn By:	Date:
Plot 218		GB	16.10.20
Block 8 - Third Floor		Scale:	1:500/1:2500 @A3



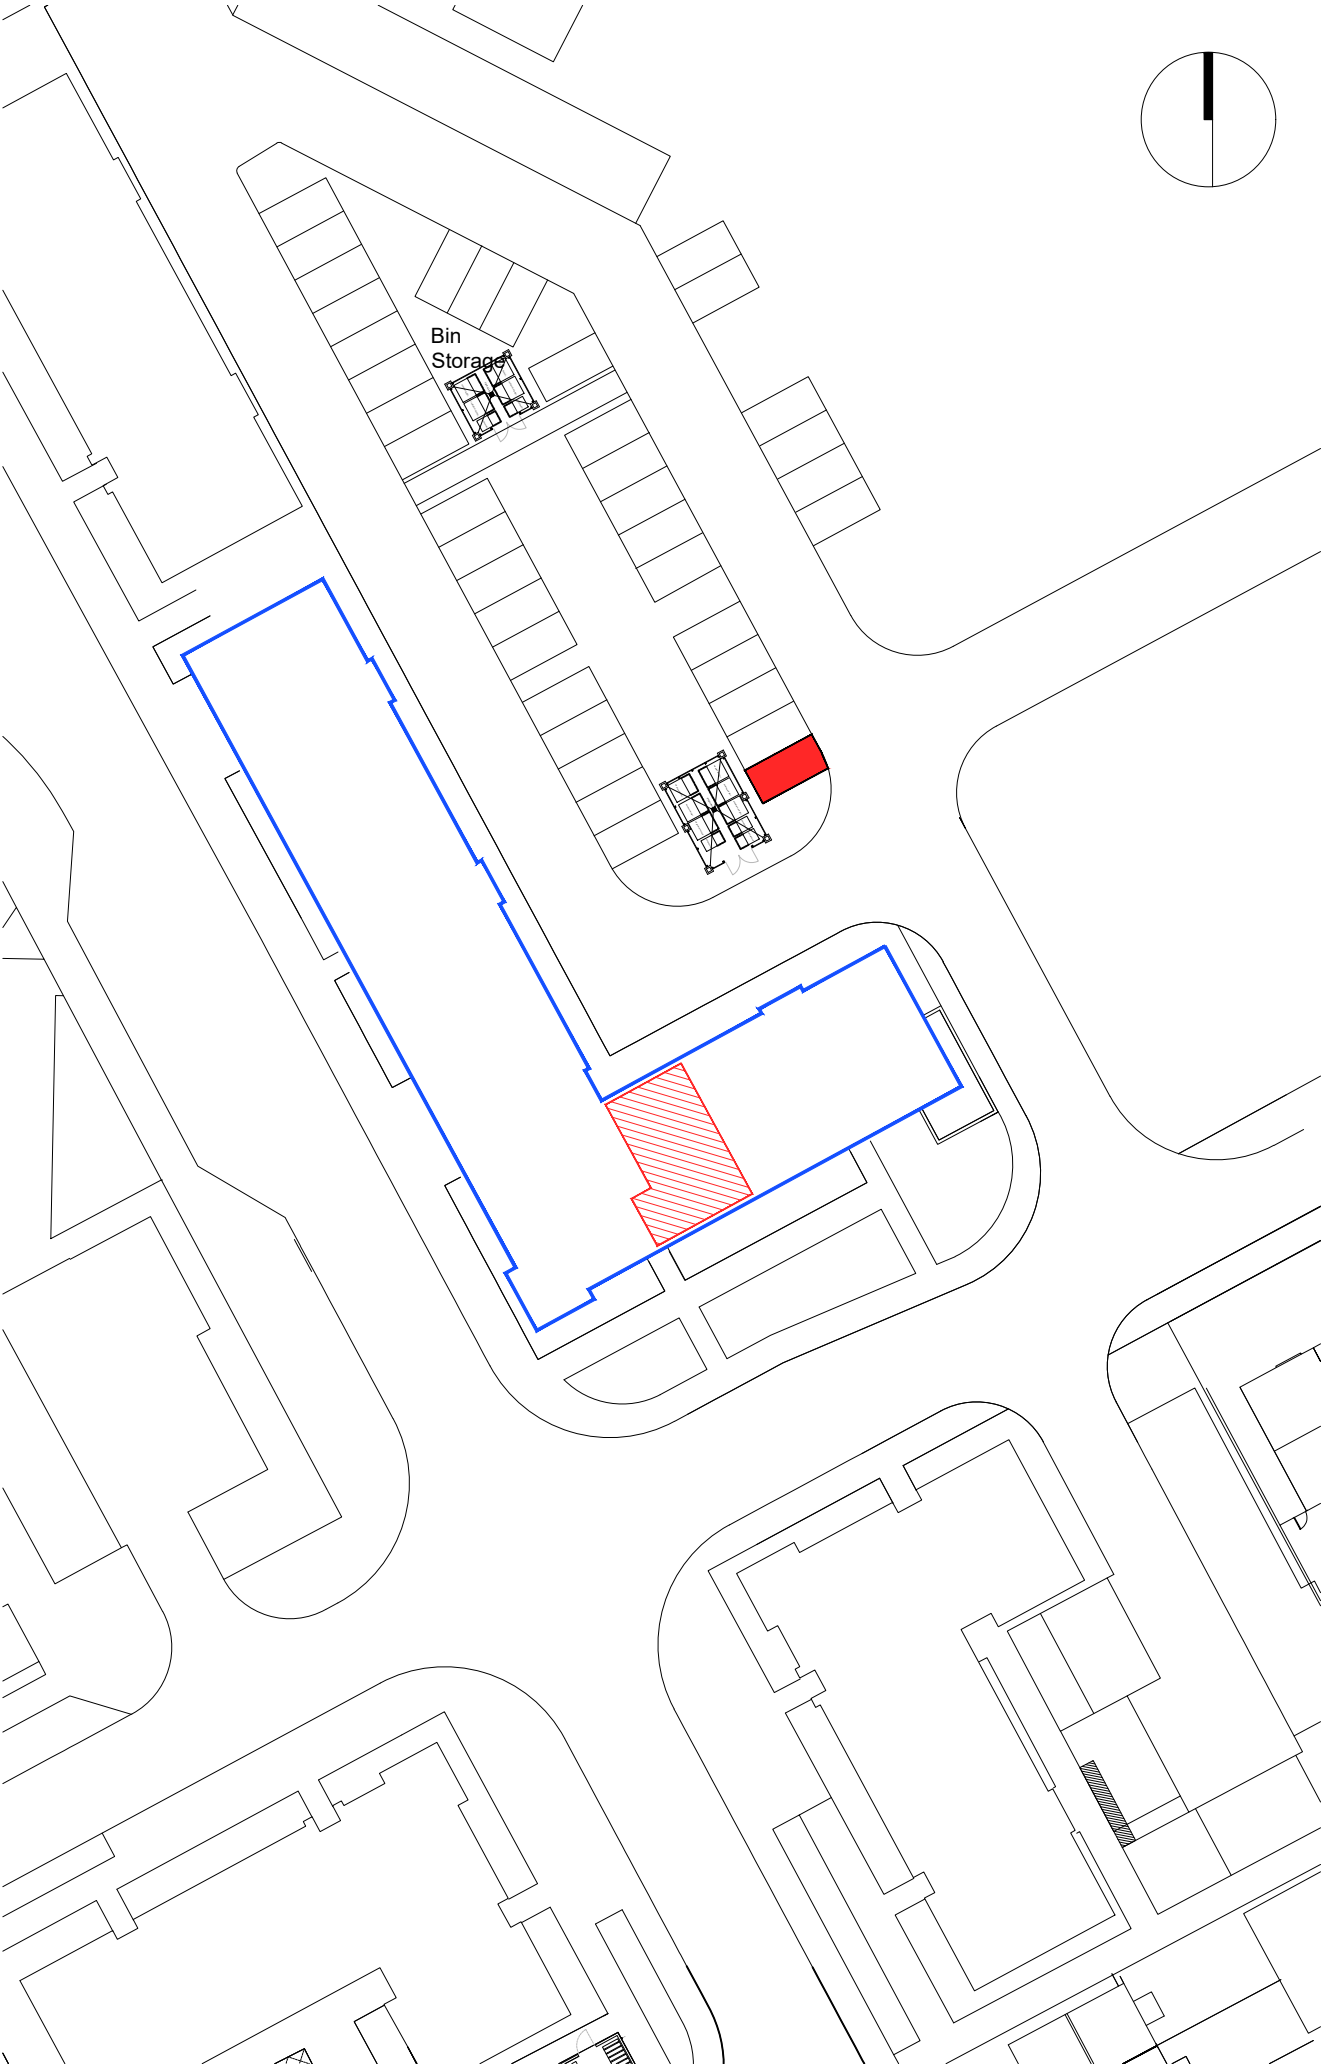

PLOT BOUNDARY

SCALE 1:500

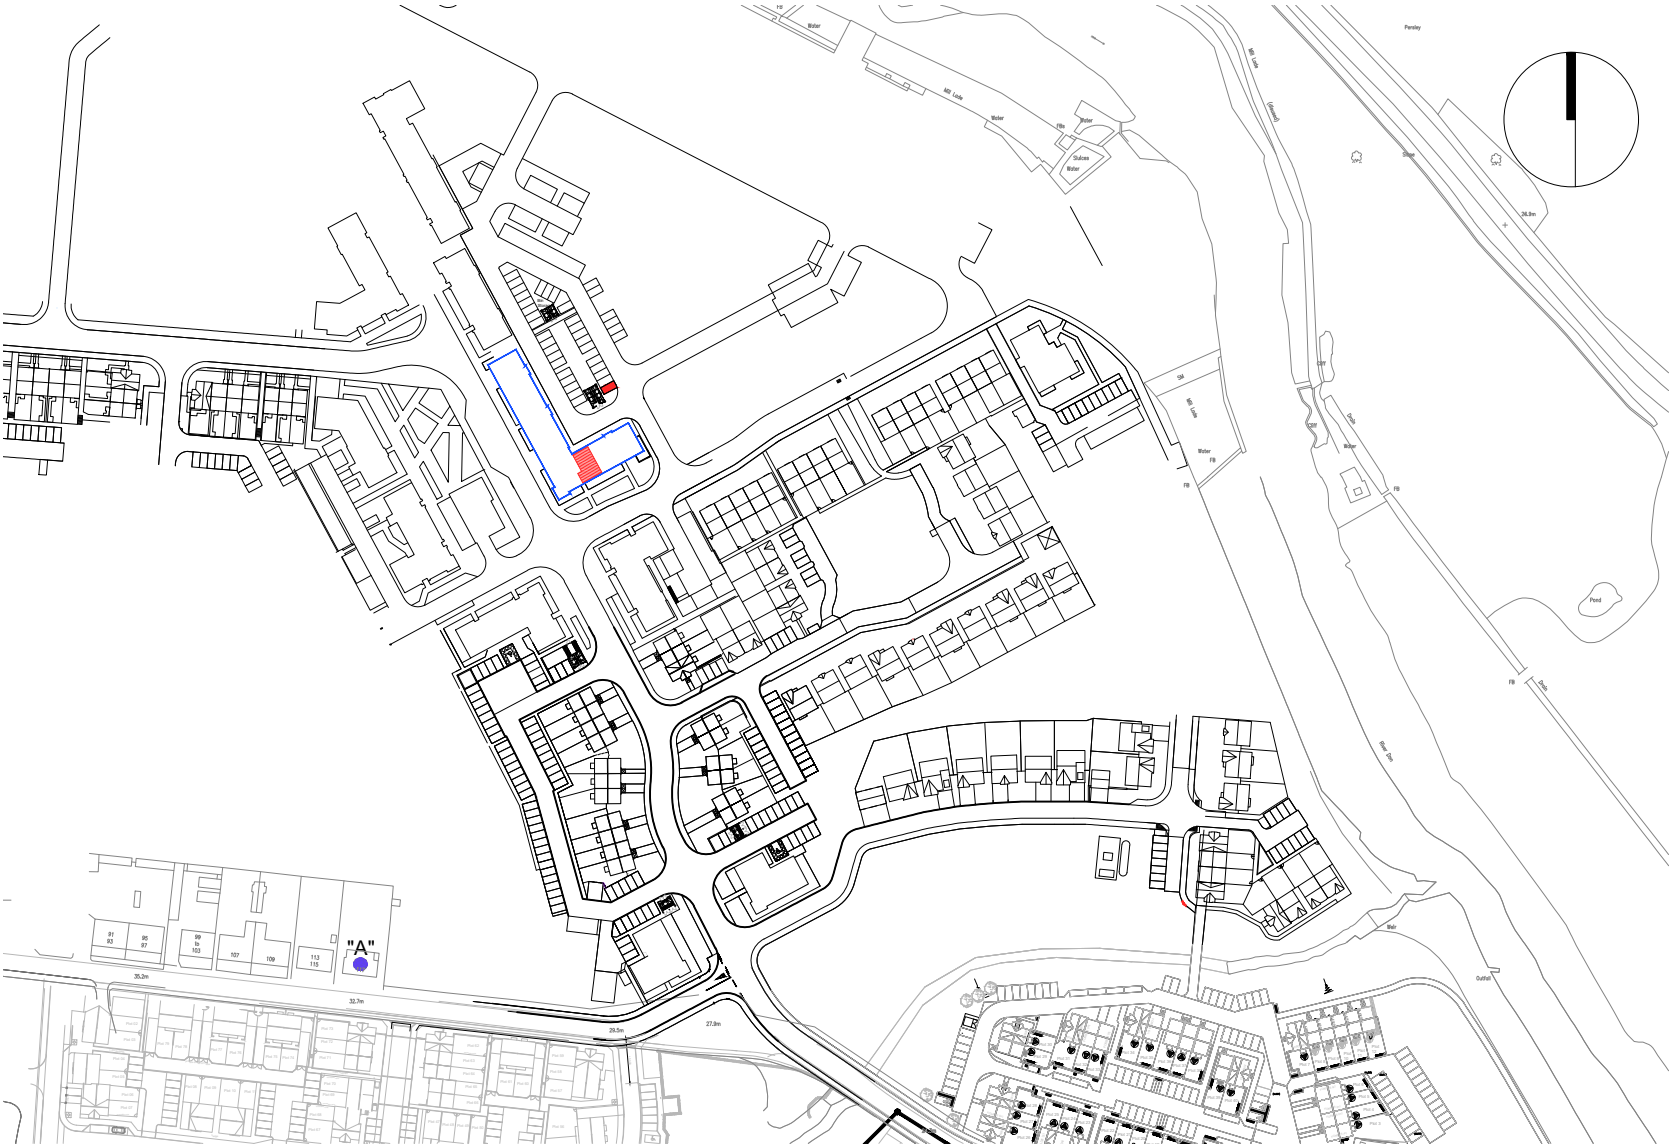


SCALE 1:2500

-  "A" ORDNANCE SURVEY GR NJ 90315 09759
-  BLOCK BOUNDARY
-  PLOT INTERNAL
-  PARKING SPACE


Rev.	Date	Details	Drawn
Issued for:			
LEGAL FEU PLAN			
Project:		Project No:	
Phase 2B RSQ		7353	
88 Mill Drive		Dwg No:	
Aberdeen		LE -- 219	
		Rev:	
Drawing:		Drawn By:	Date:
Plot 219		GB	16.10.20
Block 8 - Third Floor		Scale:	1:500/1:2500 @A3



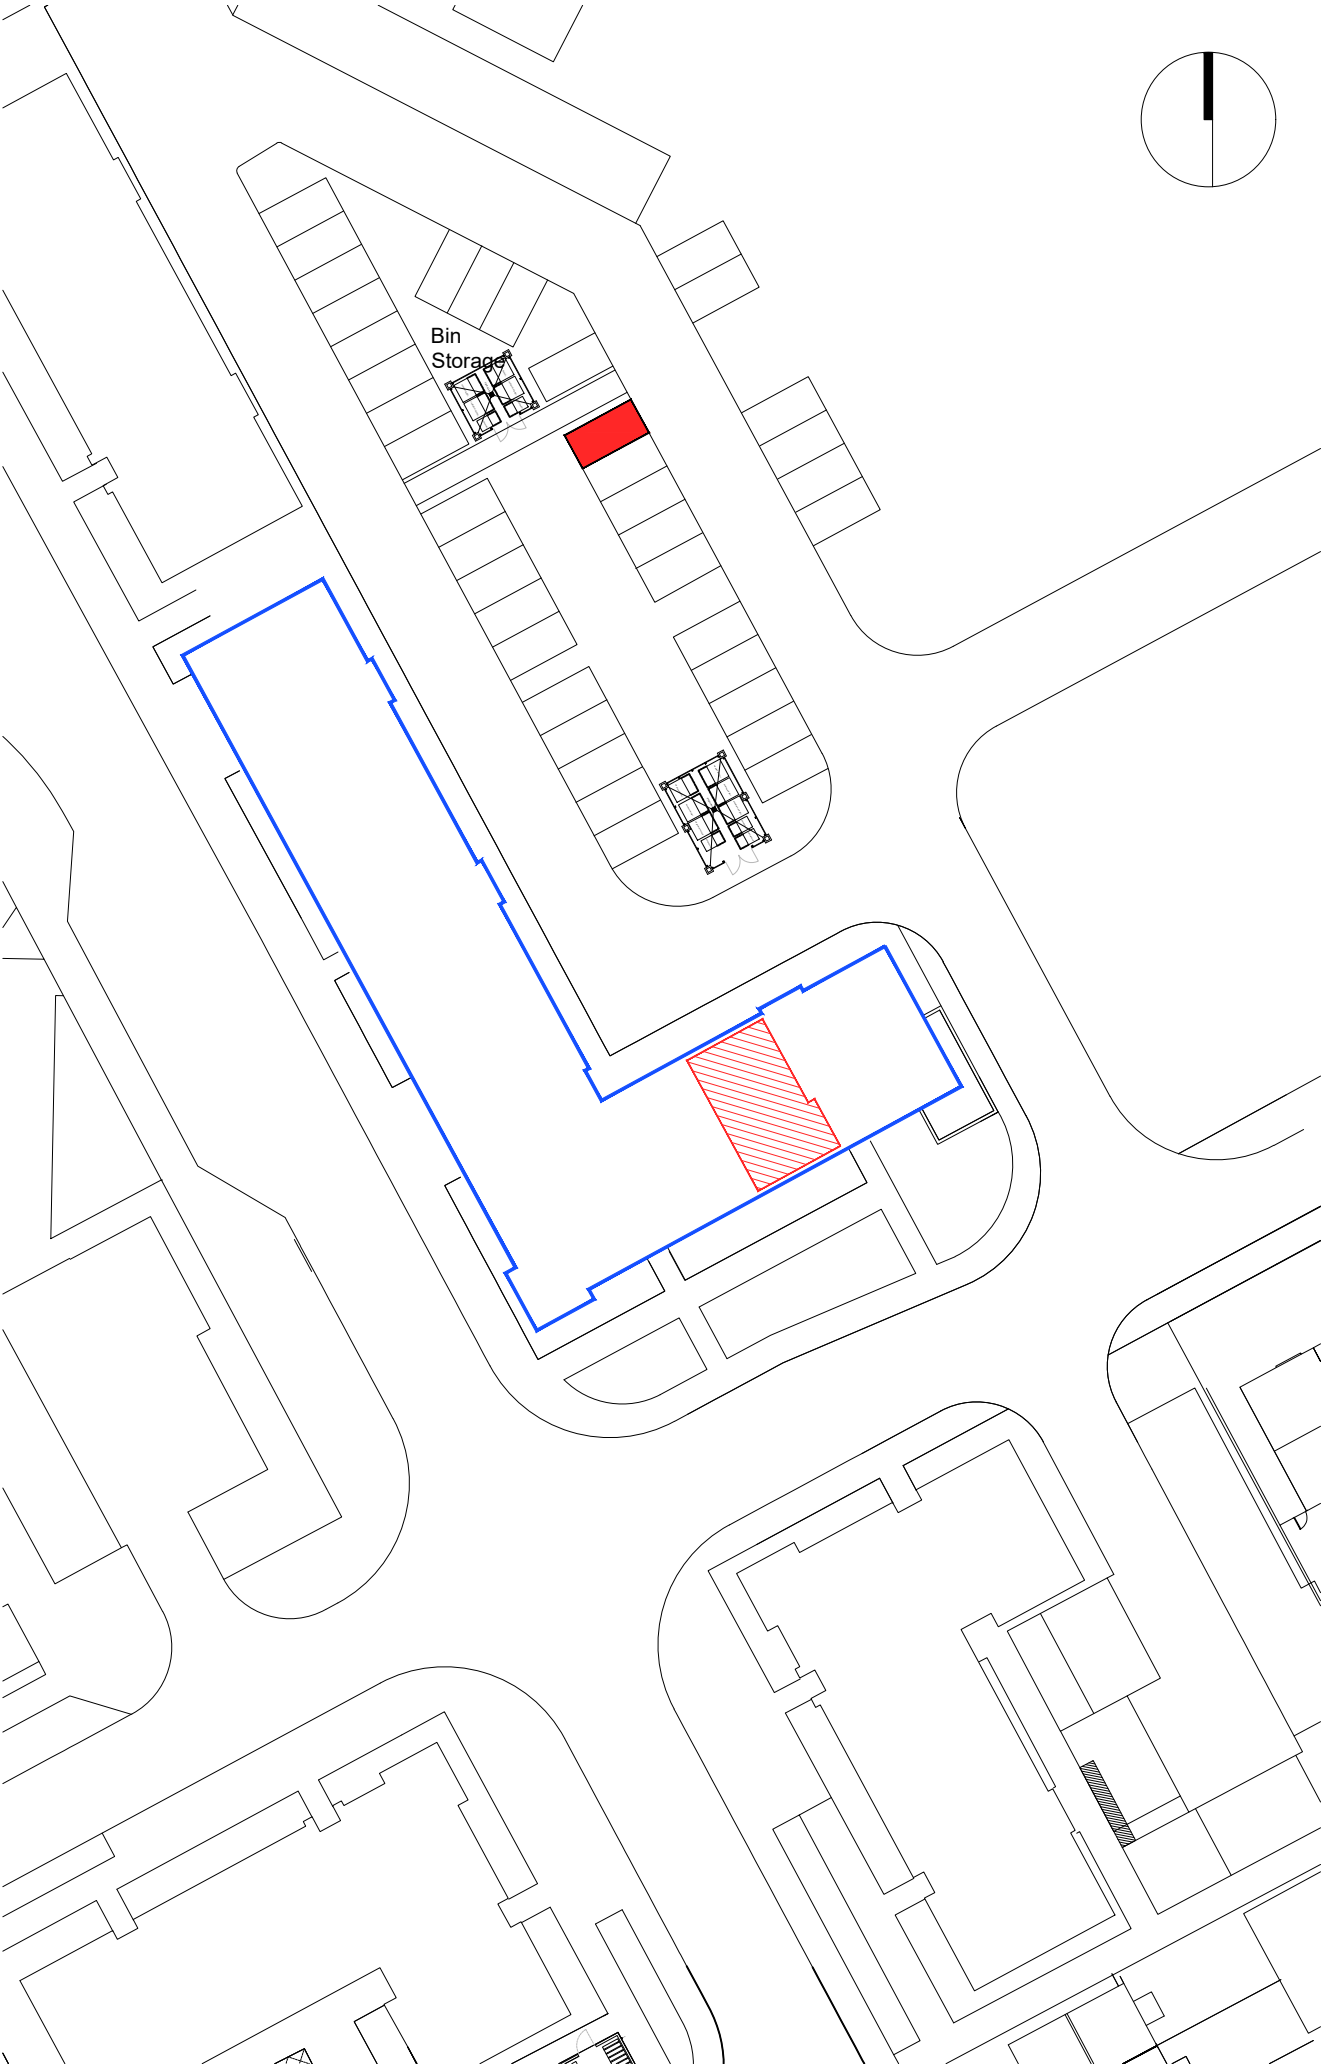

PLOT BOUNDARY

SCALE 1:500

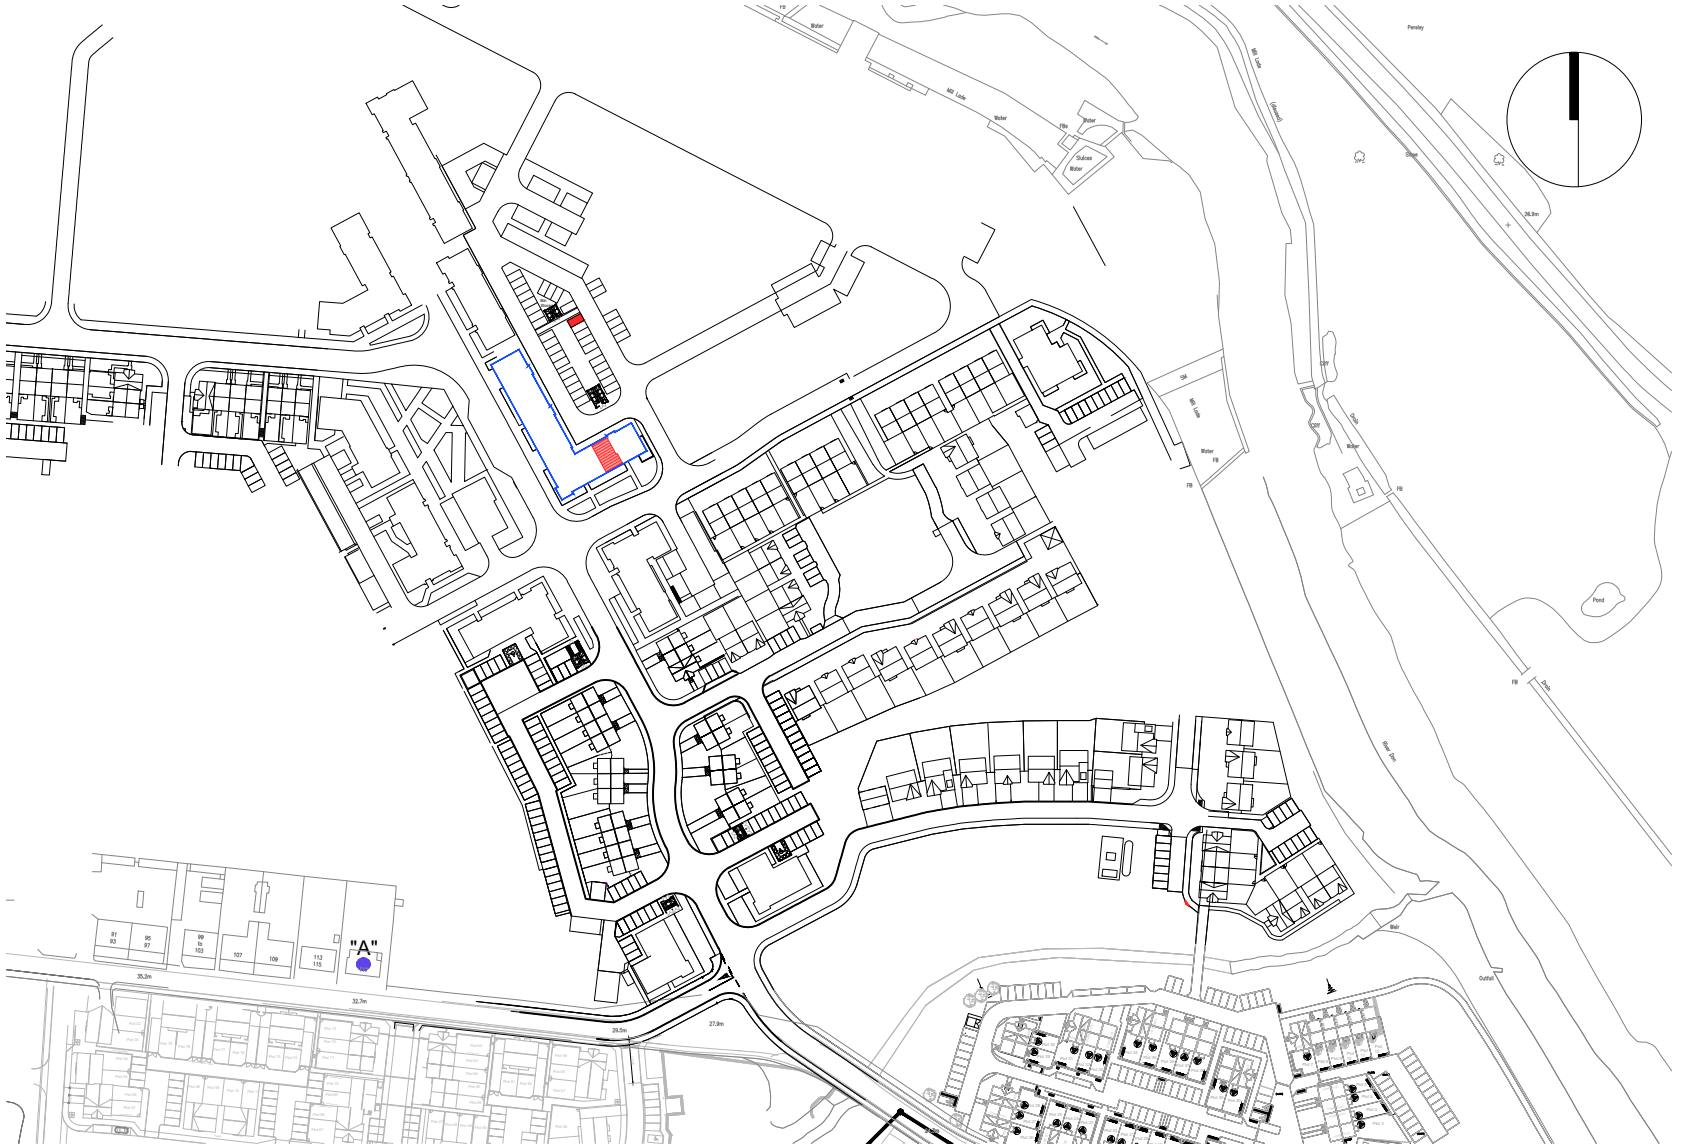


SCALE 1:2500

-  "A" ORDNANCE SURVEY GR NJ 90315 09759
-  BLOCK BOUNDARY
-  PLOT INTERNAL
-  PARKING SPACE


Rev.	Date	Details	Drawn
Issued for:			
LEGAL FEU PLAN			
Project:		Project No:	
Phase 2B RSQ		7353	
1 River Don Avenue		Dwg No:	
Aberdeen		LE -- 220	
		Rev:	
Drawing:		Drawn By:	Date:
Plot 220		GB	16.10.20
Block 8 - Ground Floor		Scale:	1:500/1:2500 @A3



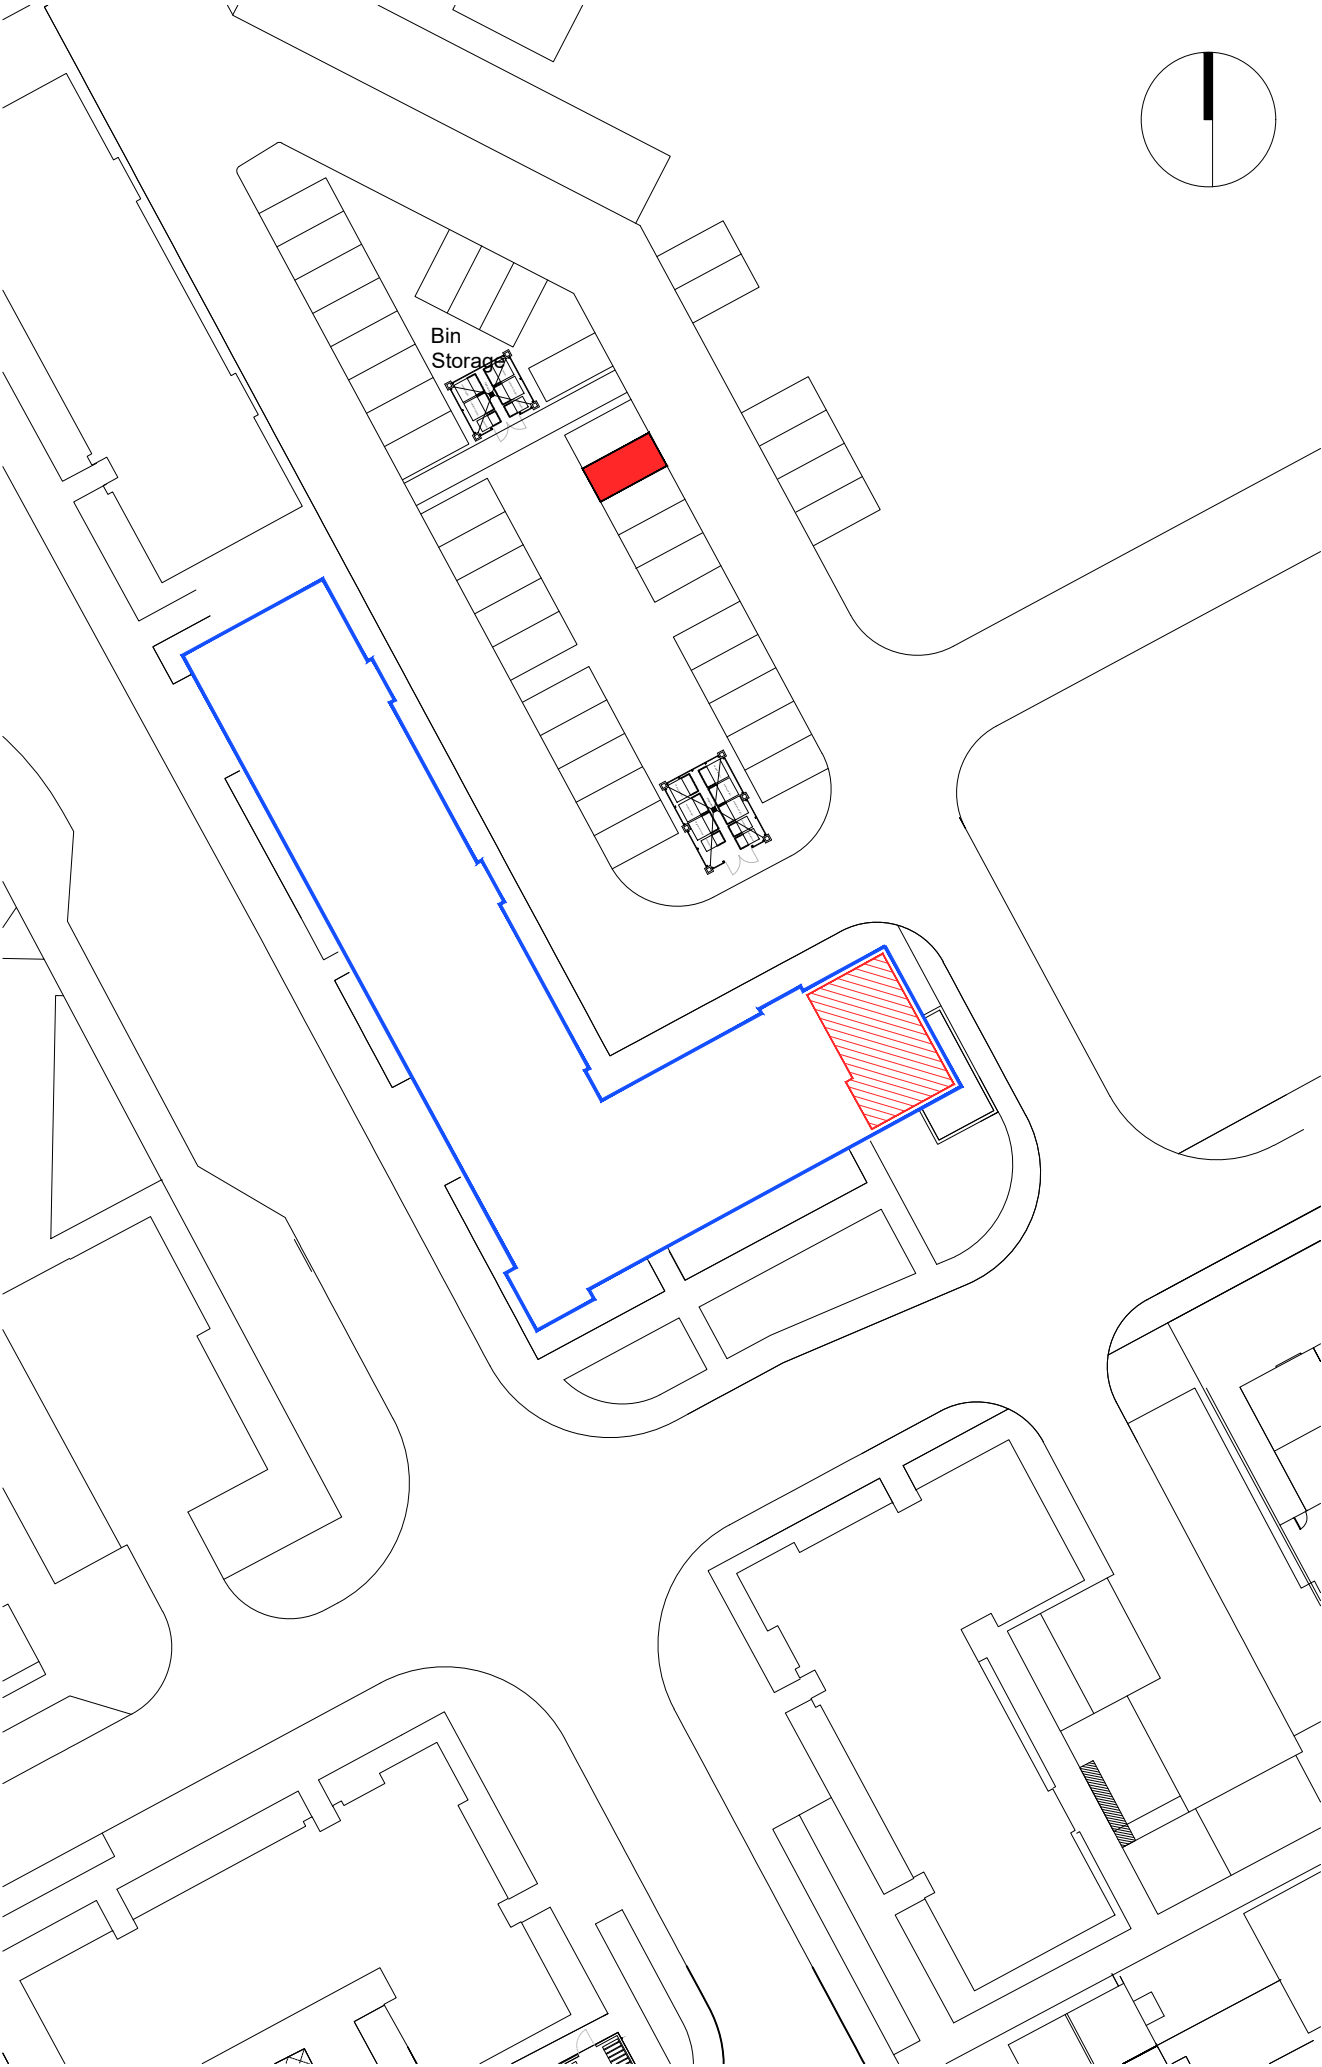

PLOT BOUNDARY

SCALE 1:500

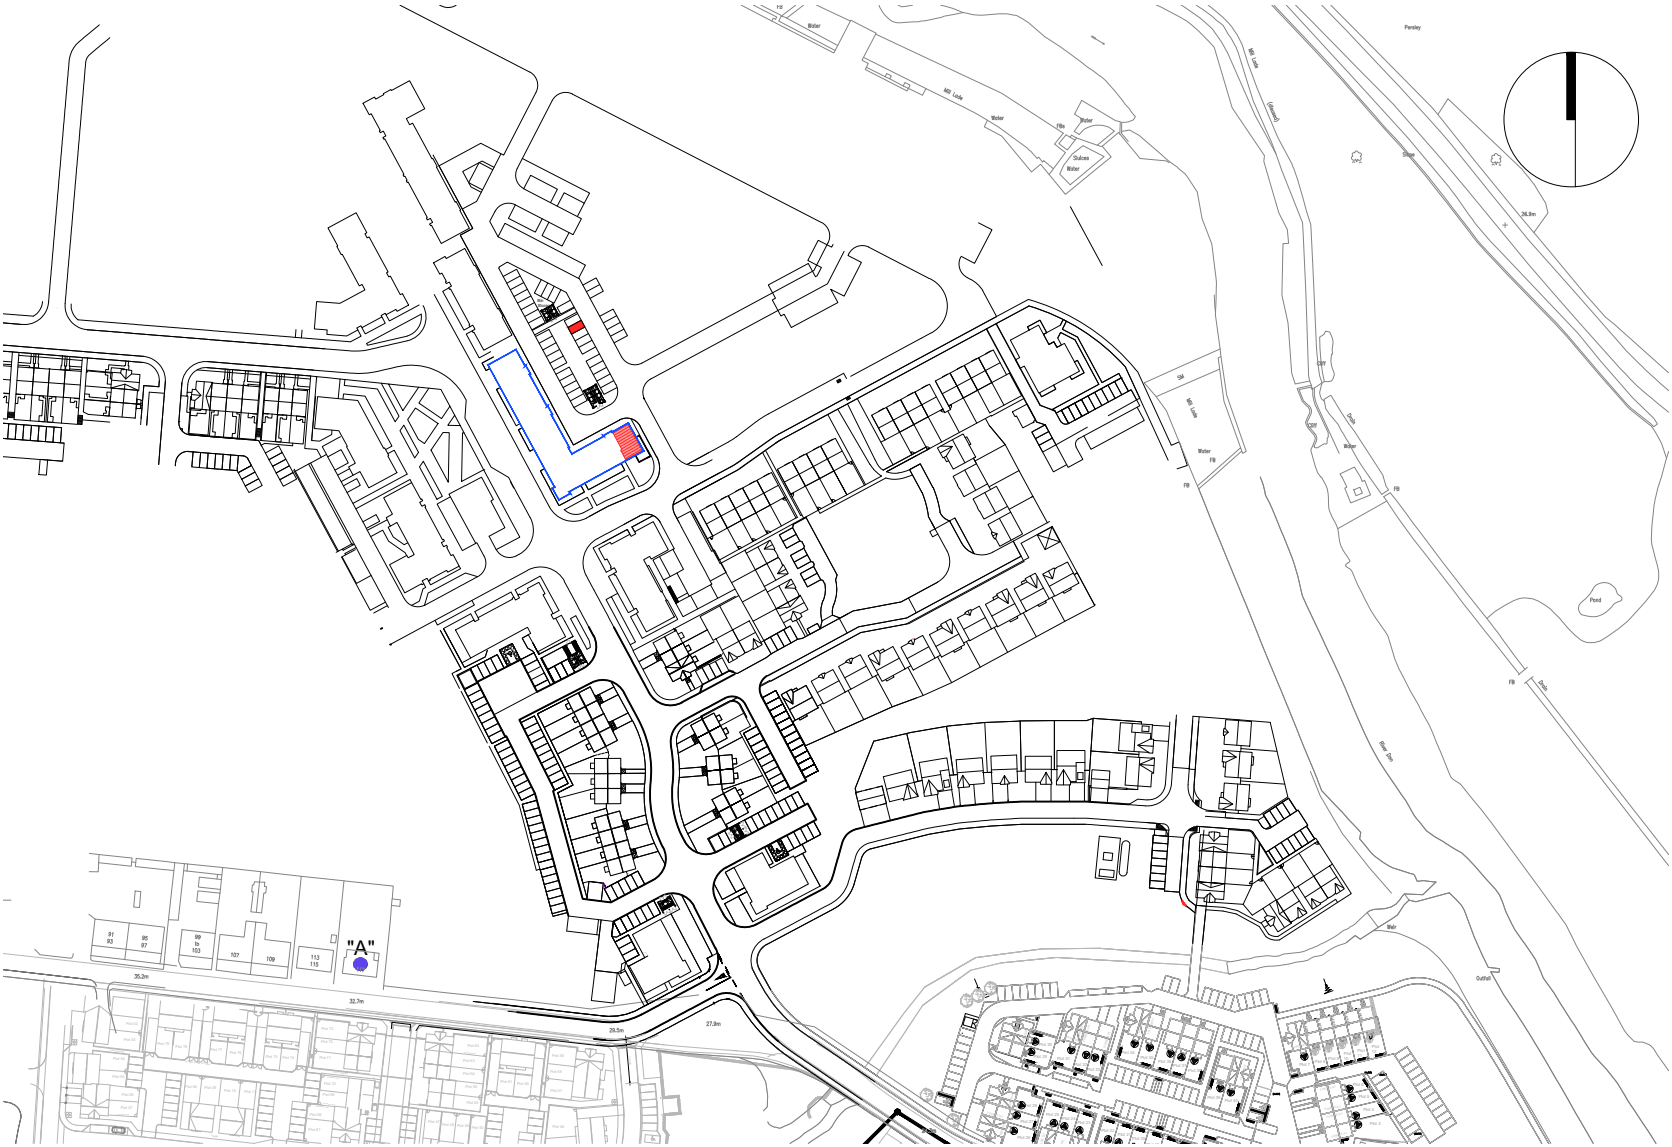


SCALE 1:2500

- "A" ORDNANCE SURVEY GR NJ 90315 09759
- BLOCK BOUNDARY
- PLOT INTERNAL
- PARKING SPACE


Rev.	Date	Details	Drawn
Issued for:			
LEGAL FEU PLAN			
Project:		Project No:	
Phase 2B RSQ		7353	
3 River Don Avenue		Dwg No:	
Aberdeen		LE -- 221	
		Rev:	
Drawing:		Drawn By:	Date:
Plot 221		GB	16.10.20
Block 8 - Ground Floor		Scale:	1:500/1:2500 @A3



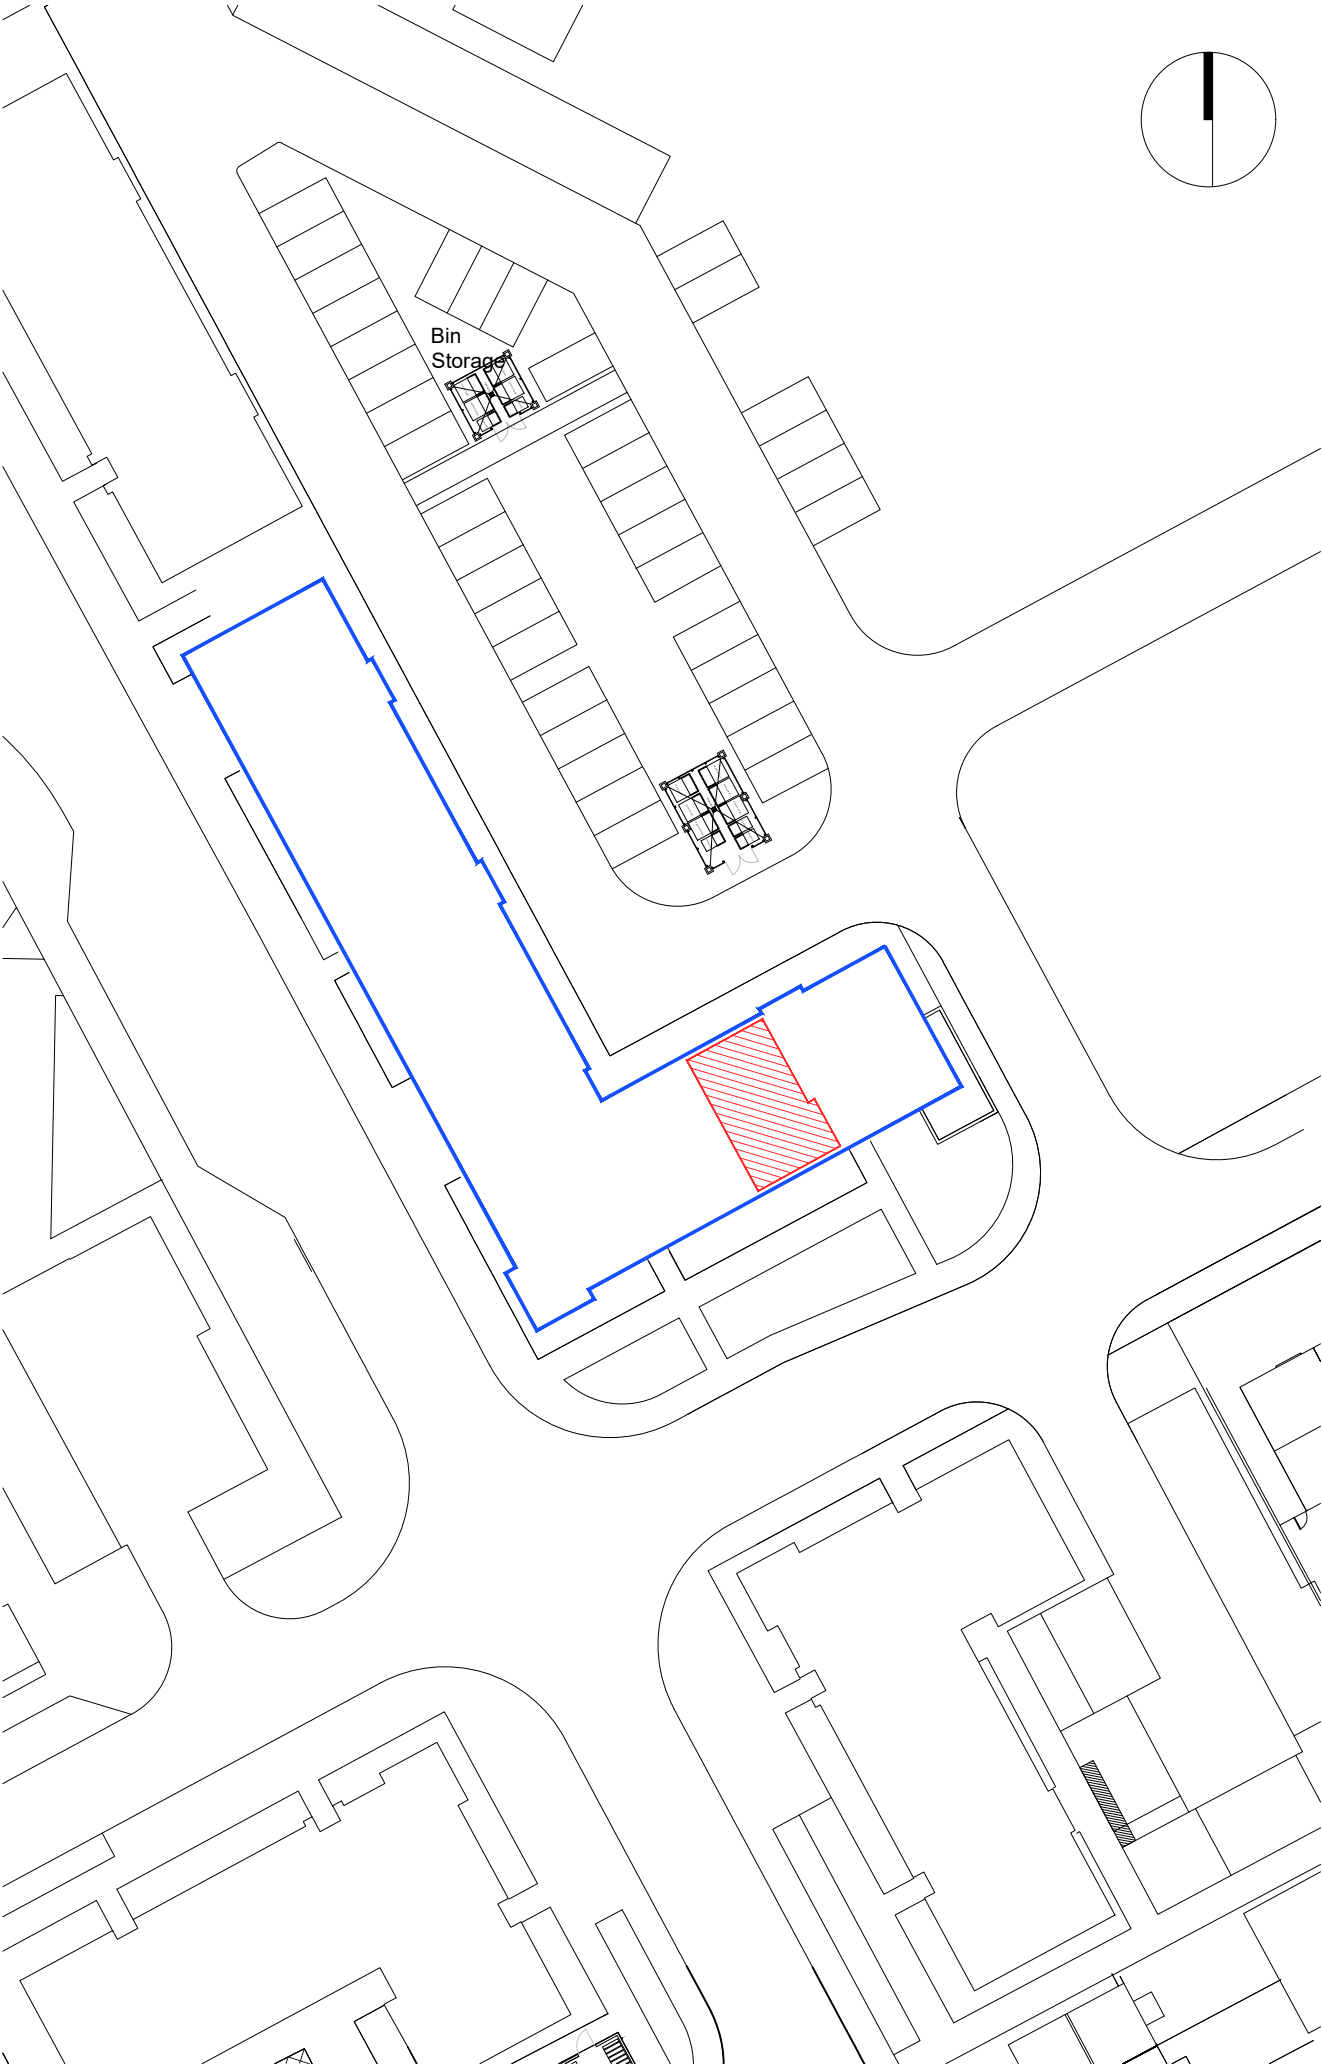


PLOT BOUNDARY

SCALE 1:500

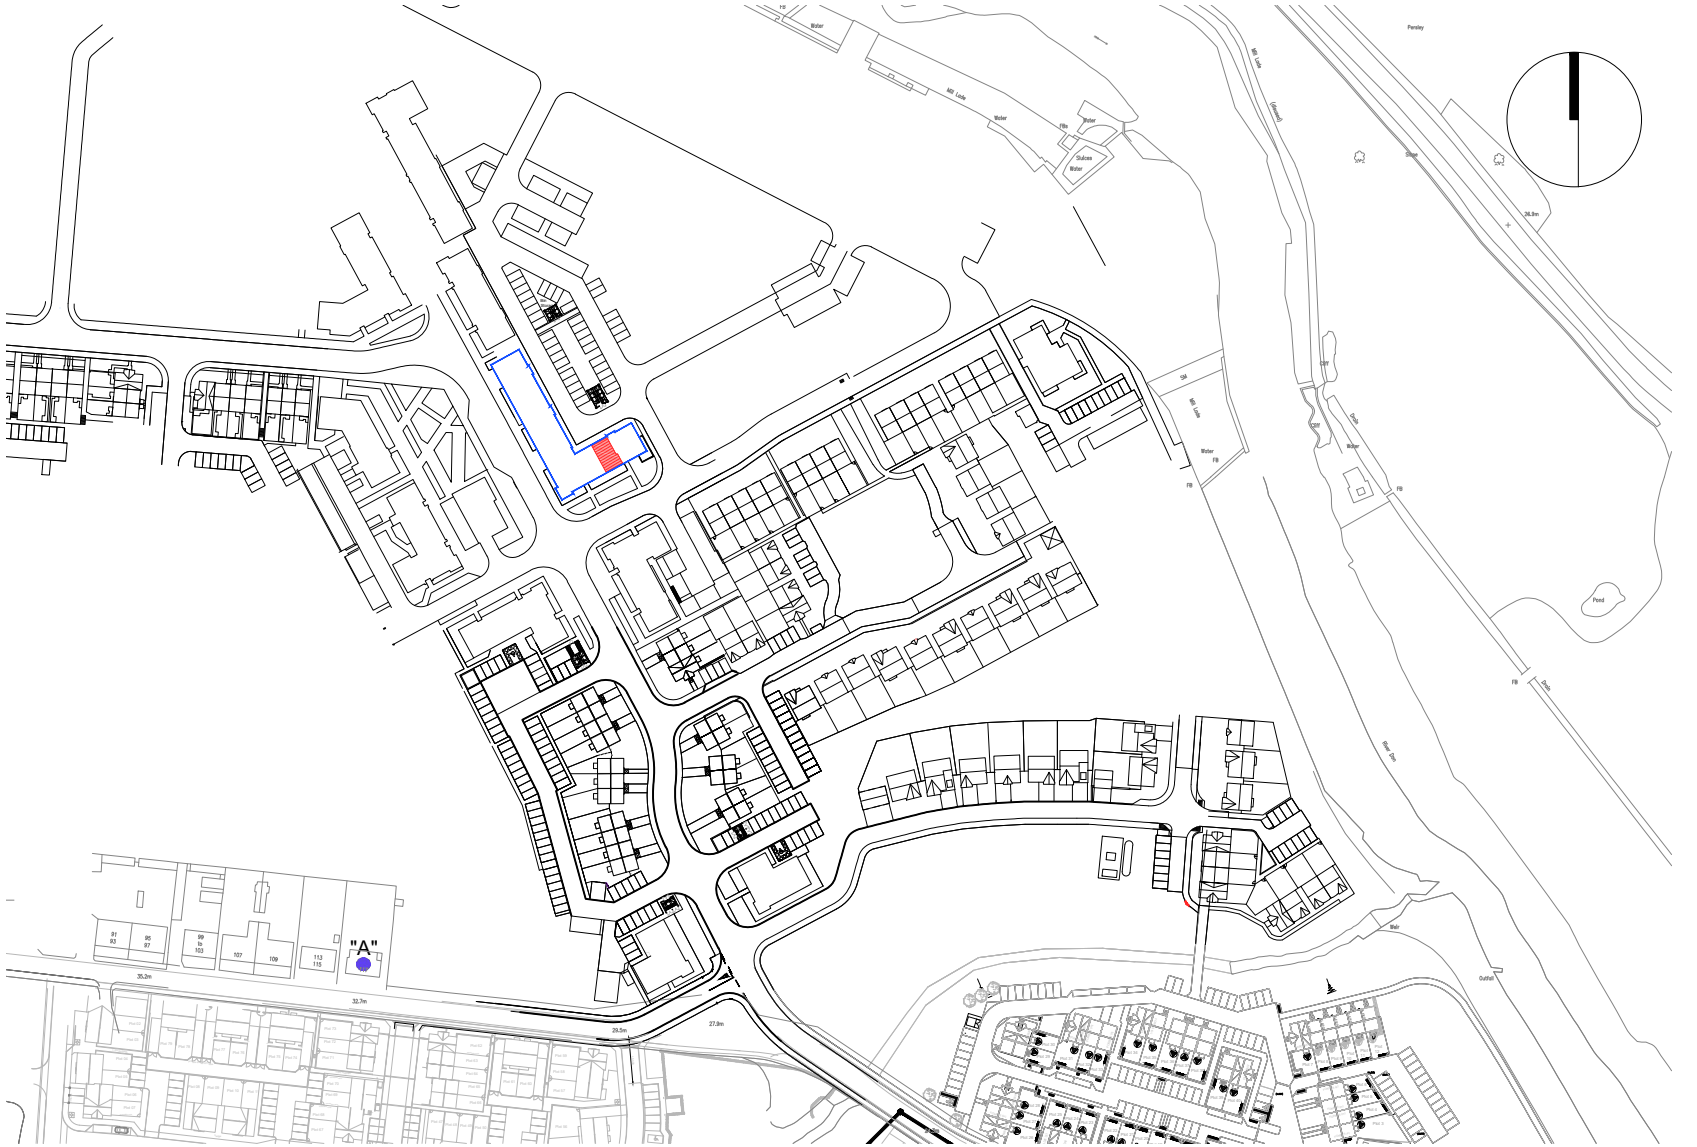

SCALE 1:2500

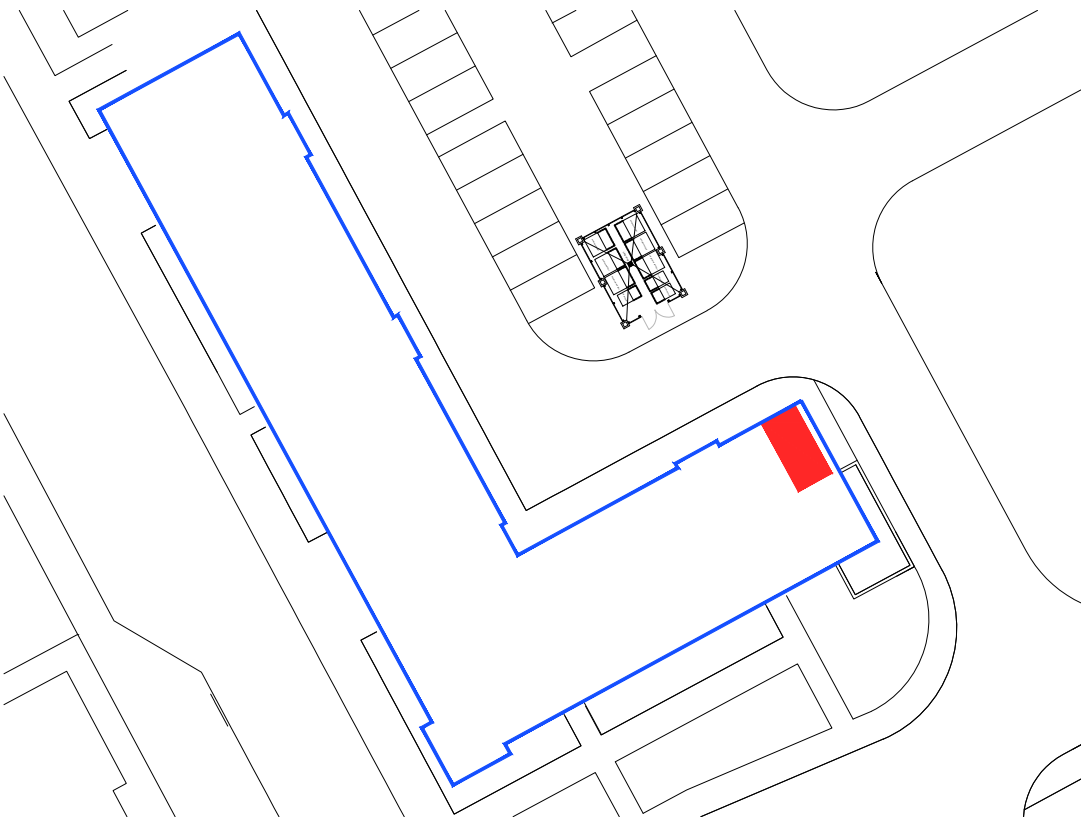


LOWER GROUND LEVEL

SCALE 1:500

- "A" ORDNANCE SURVEY GR NJ 90315 09759
- BLOCK BOUNDARY
- ▨ PLOT INTERNAL
- LOWER GROUND LEVEL PARKING SPACE


Rev.	Date	Details	Drawn
Issued for:			
LEGAL FEU PLAN			
Project:		Project No:	
Phase 2B RSQ		7353	
Dwg No:		LE -- 222	
Aberdeen		Rev:	
Drawing:		Drawn By:	Date:
Plot 222 - SE Facing Balcony		GB	16.10.20
Block 8 - First Floor		Scale:	1:500/1:2500 @A3



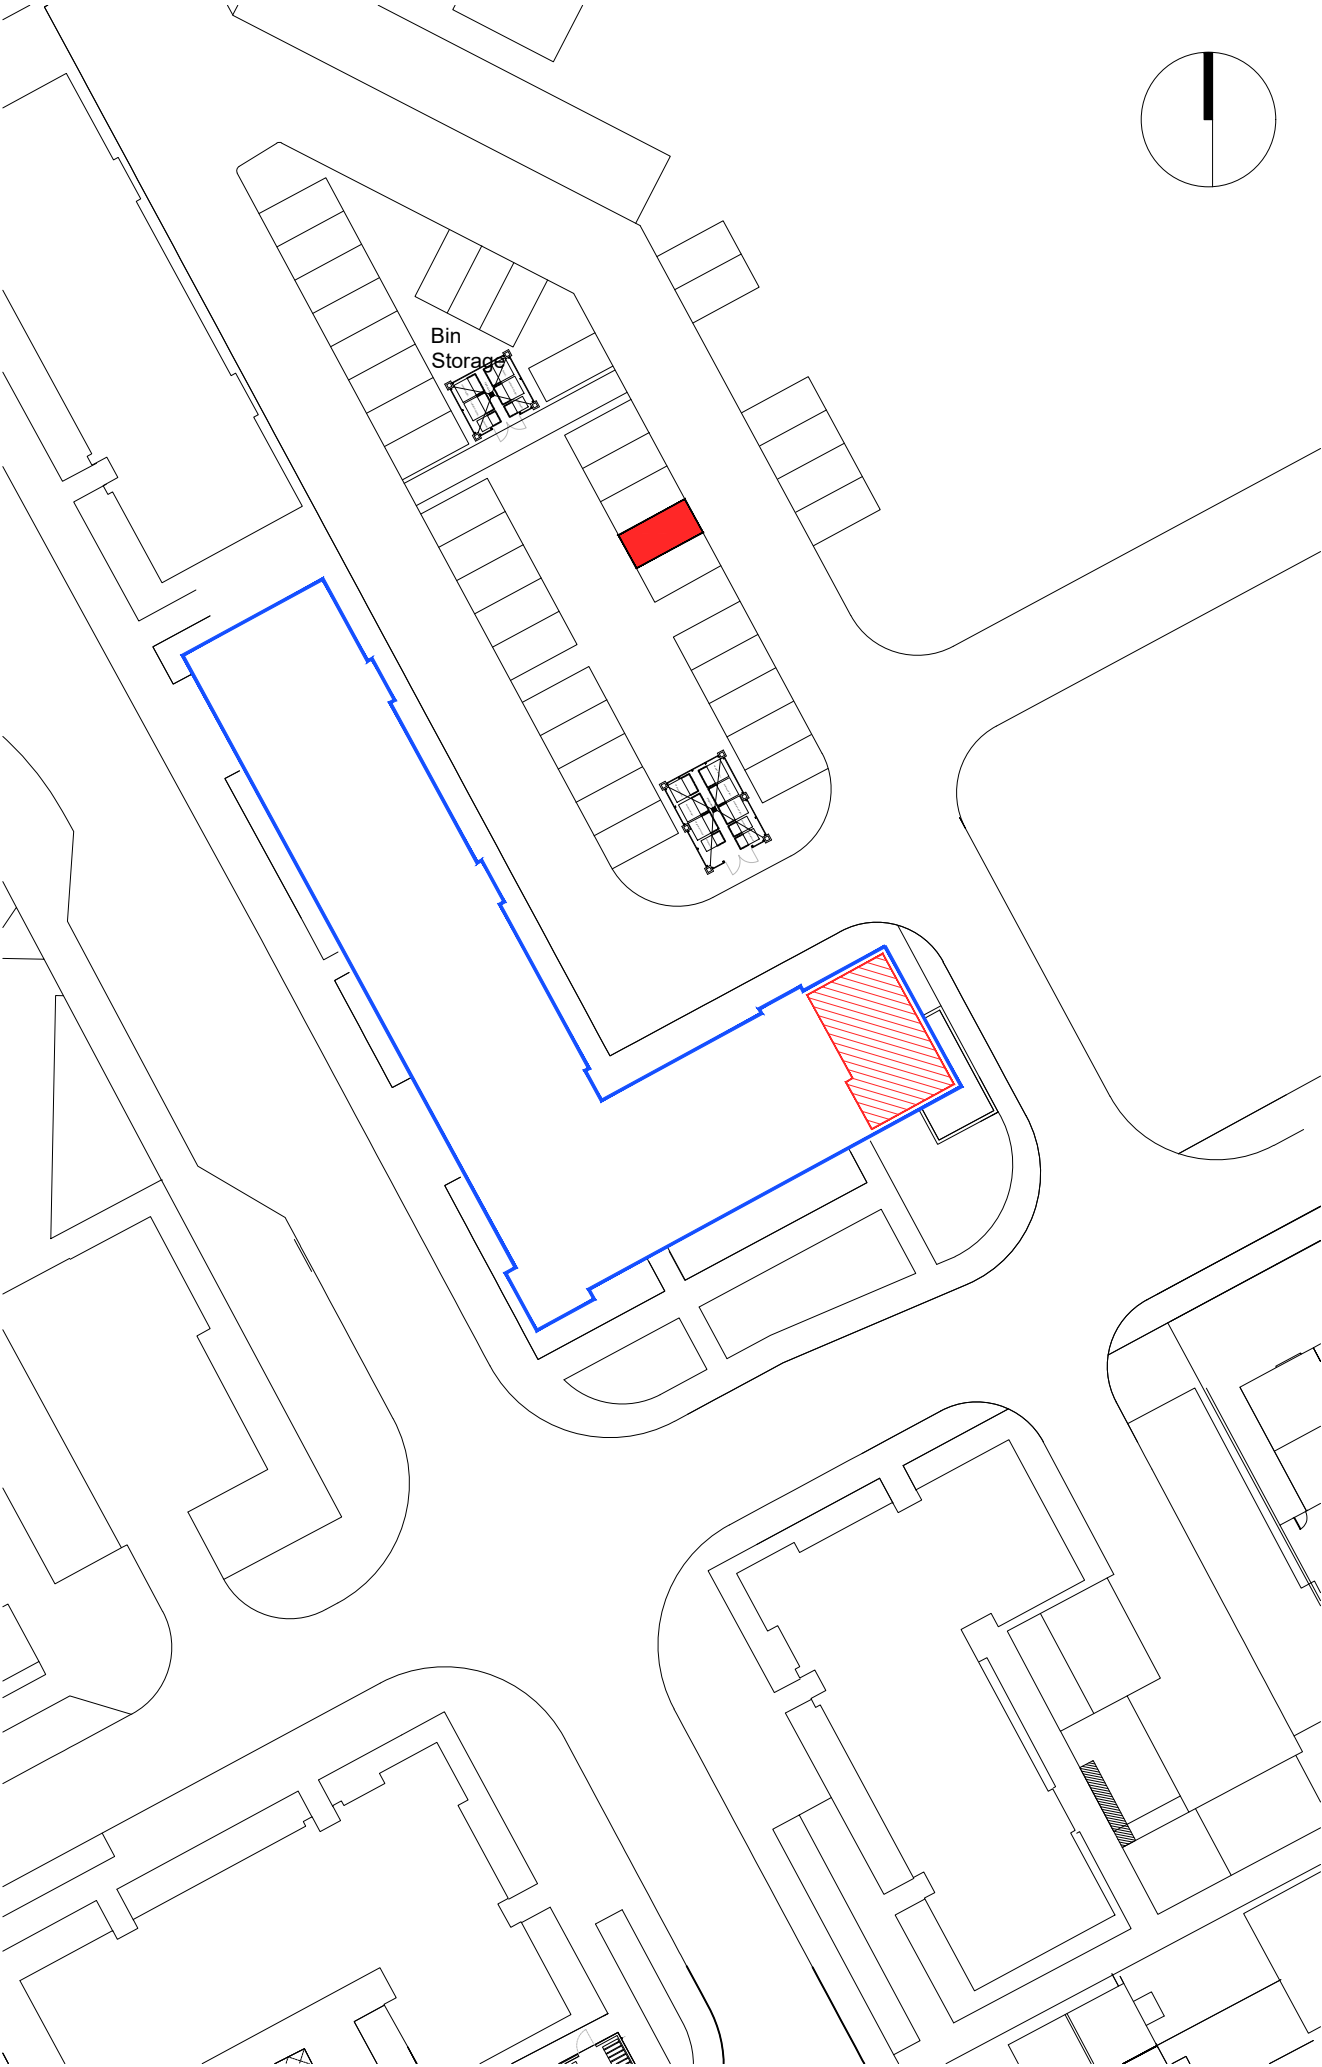

PLOT BOUNDARY

SCALE 1:500

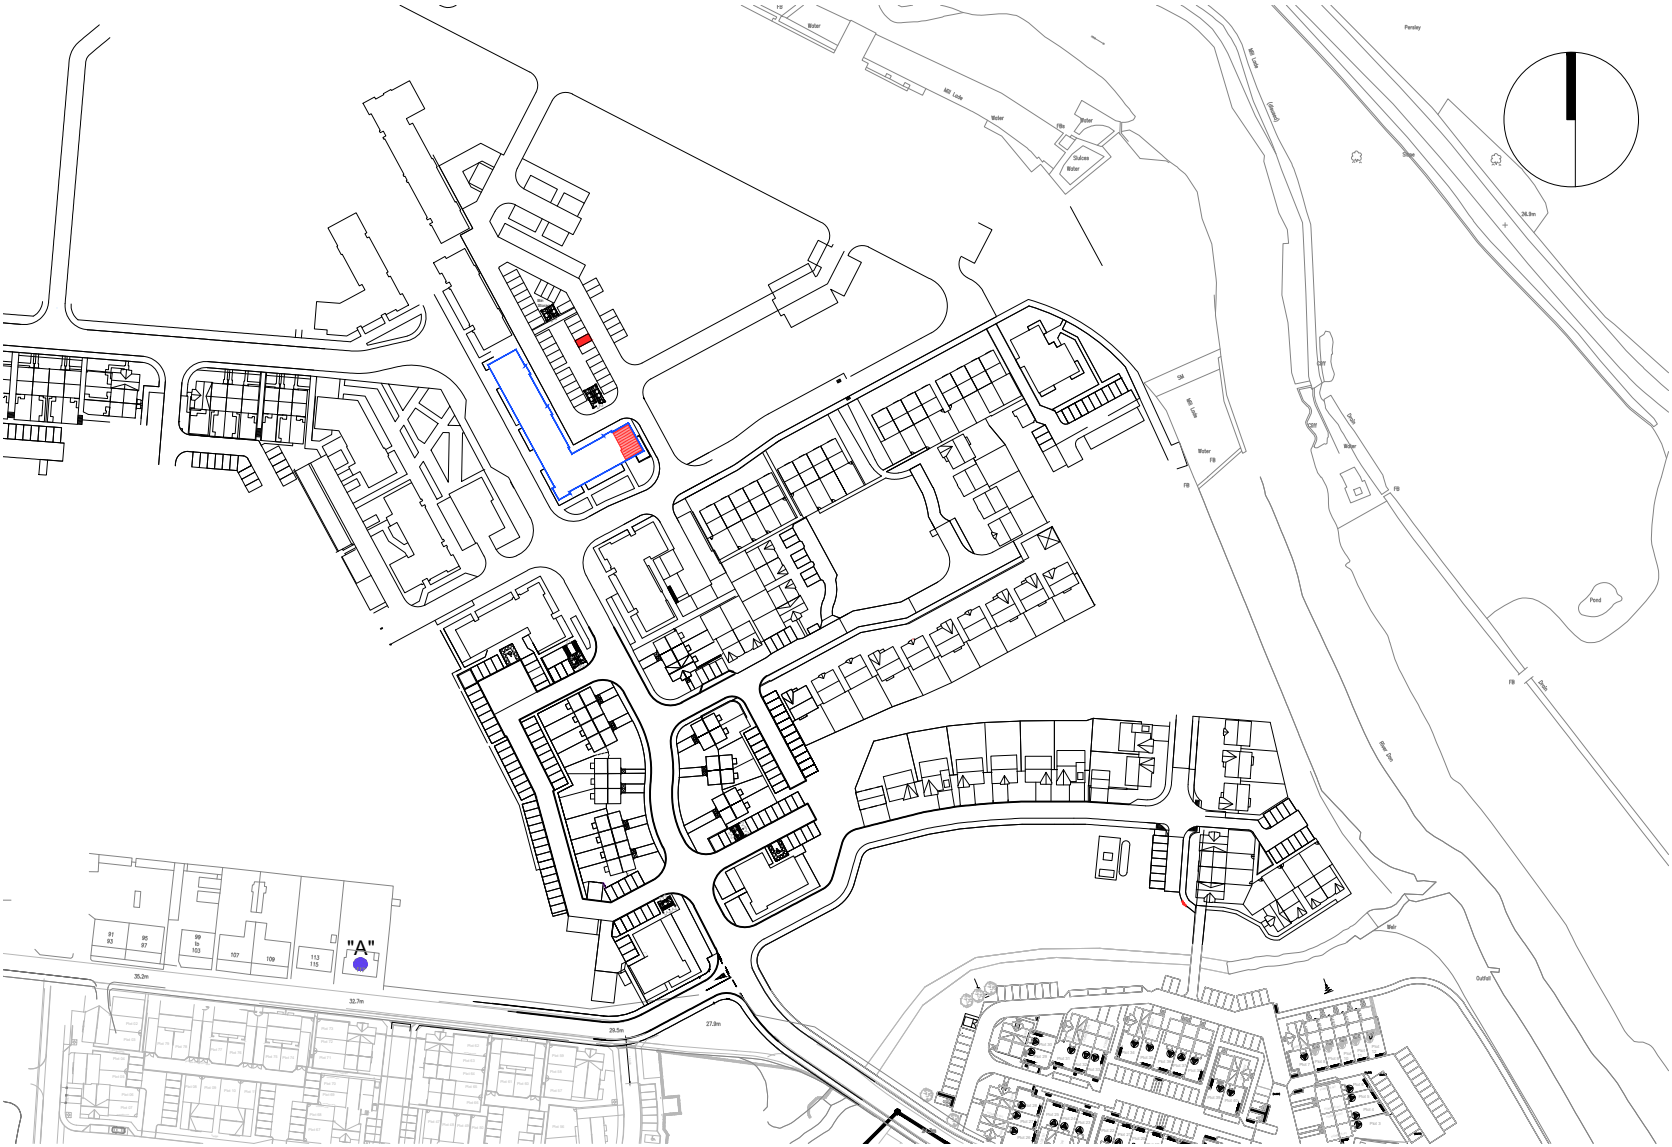


SCALE 1:2500

-  "A" ORDNANCE SURVEY GR NJ 90315 09759
-  BLOCK BOUNDARY
-  PLOT INTERNAL
-  PARKING SPACE


Rev.	Date	Details	Drawn
Issued for:			
LEGAL FEU PLAN			
Project:		Project No:	
Phase 2B RSQ		7353	
7 River Don Avenue		Dwg No:	
Aberdeen		LE -- 223	
Rev:		Rev:	
Drawing:		Drawn By:	Date:
Plot 223		GB	16.10.20
Block 8 - First Floor		Scale:	1:500/1:2500 @A3



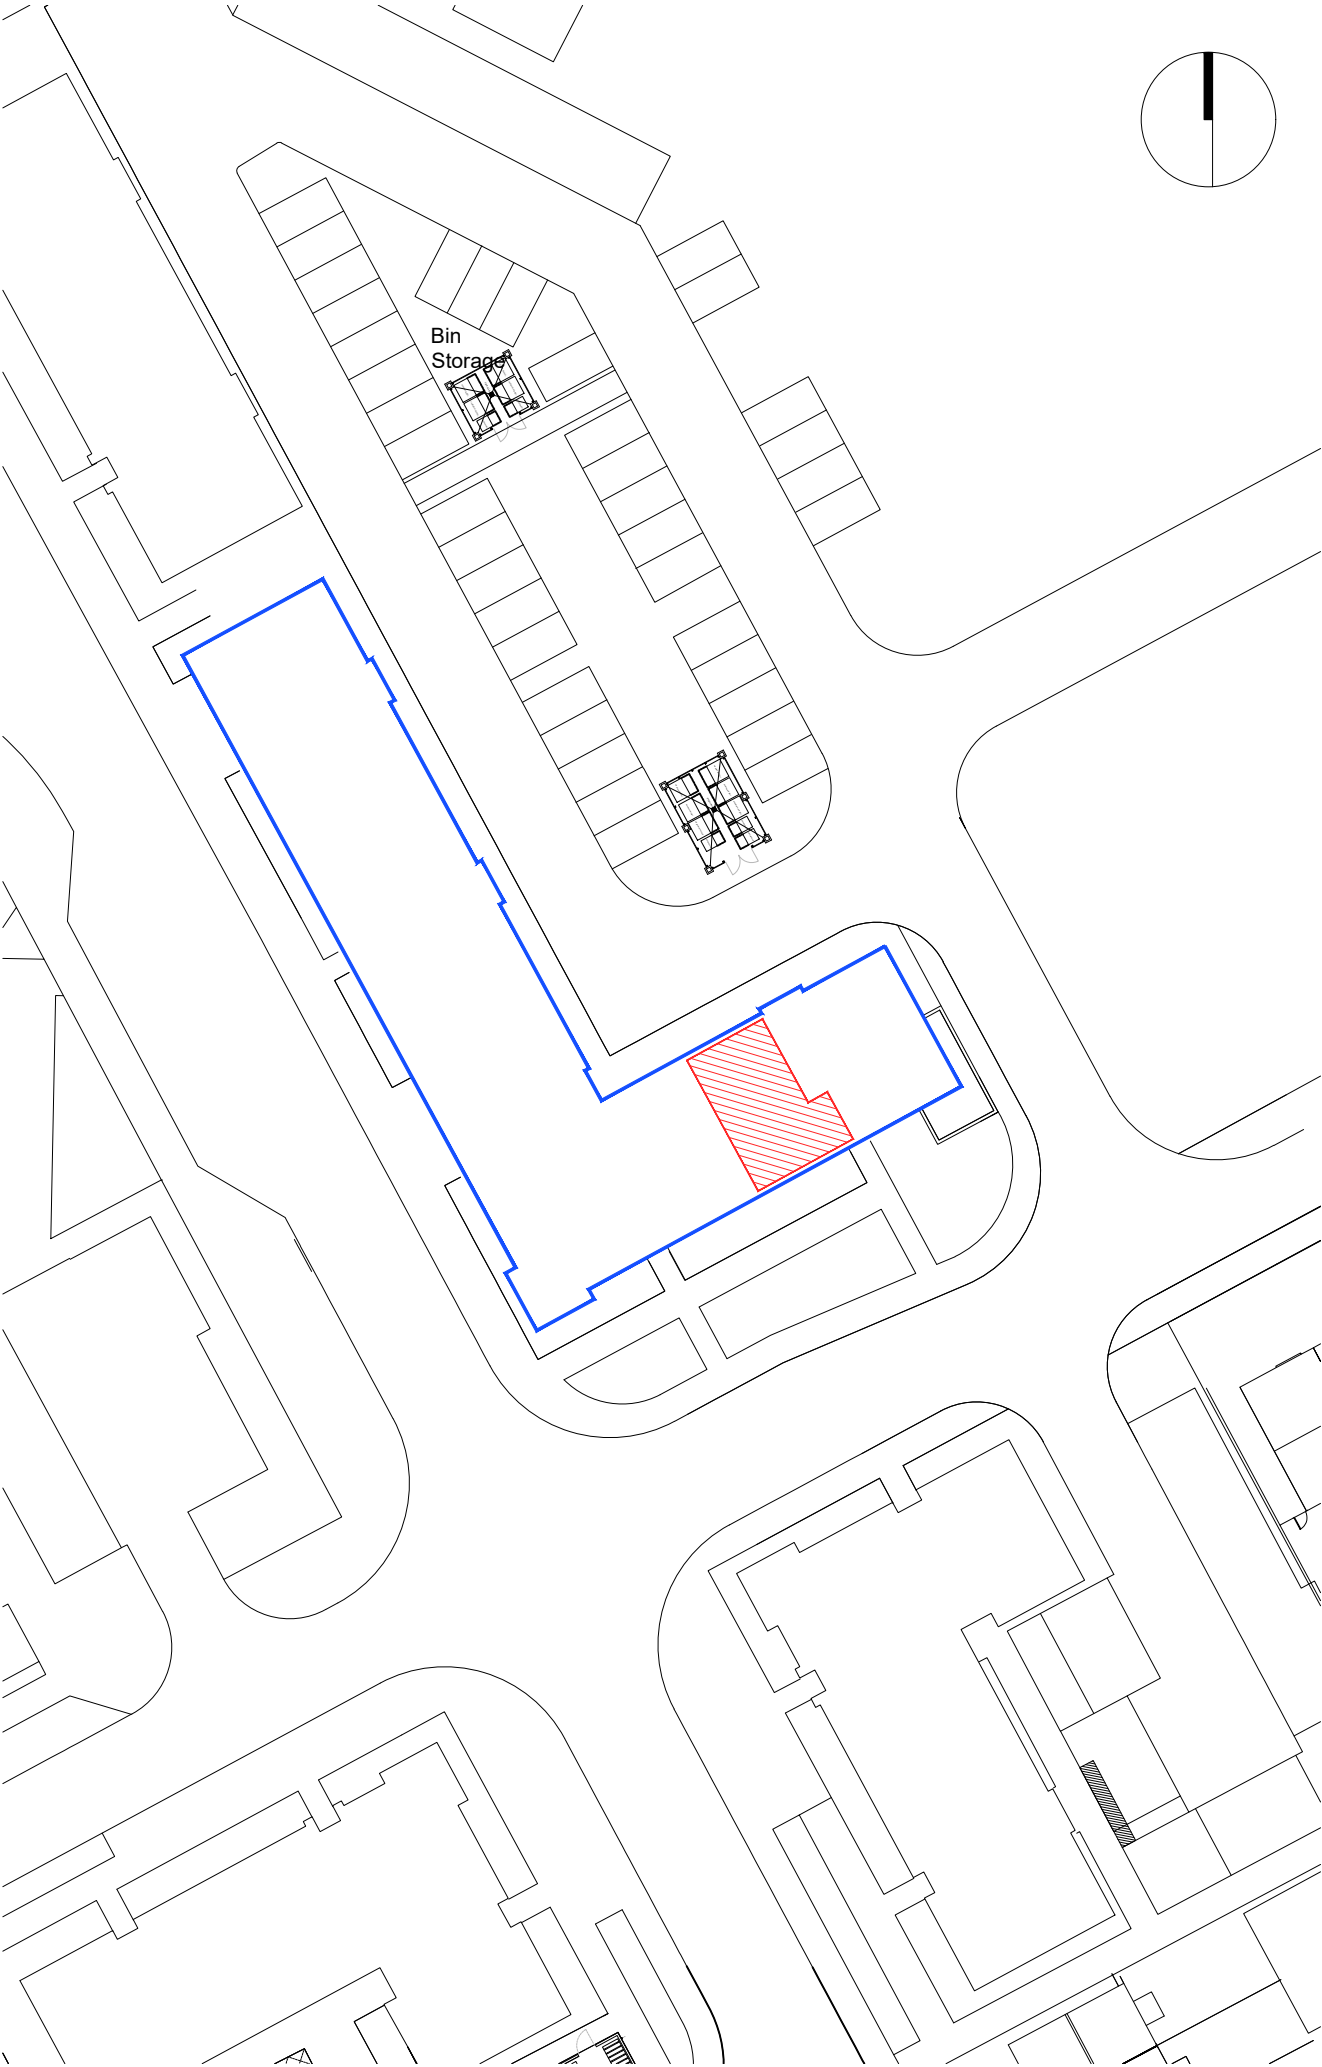


PLOT BOUNDARY

SCALE 1:500

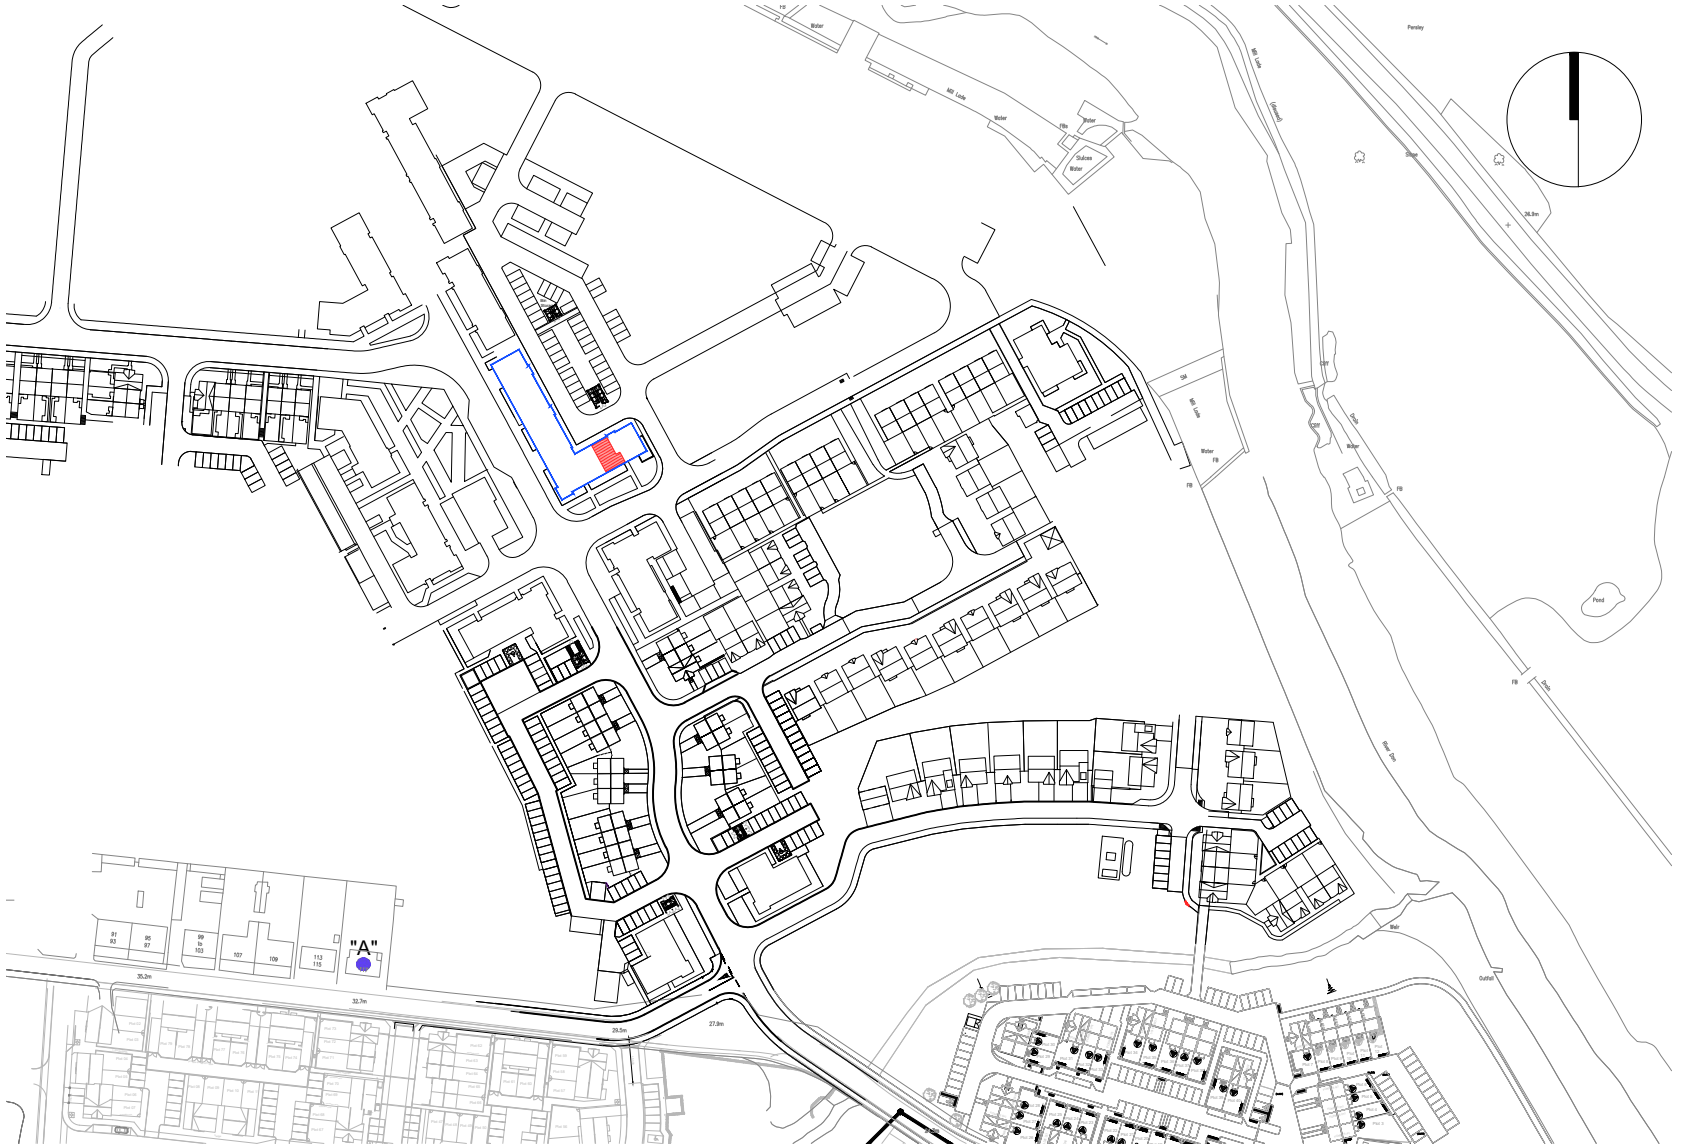

SCALE 1:2500

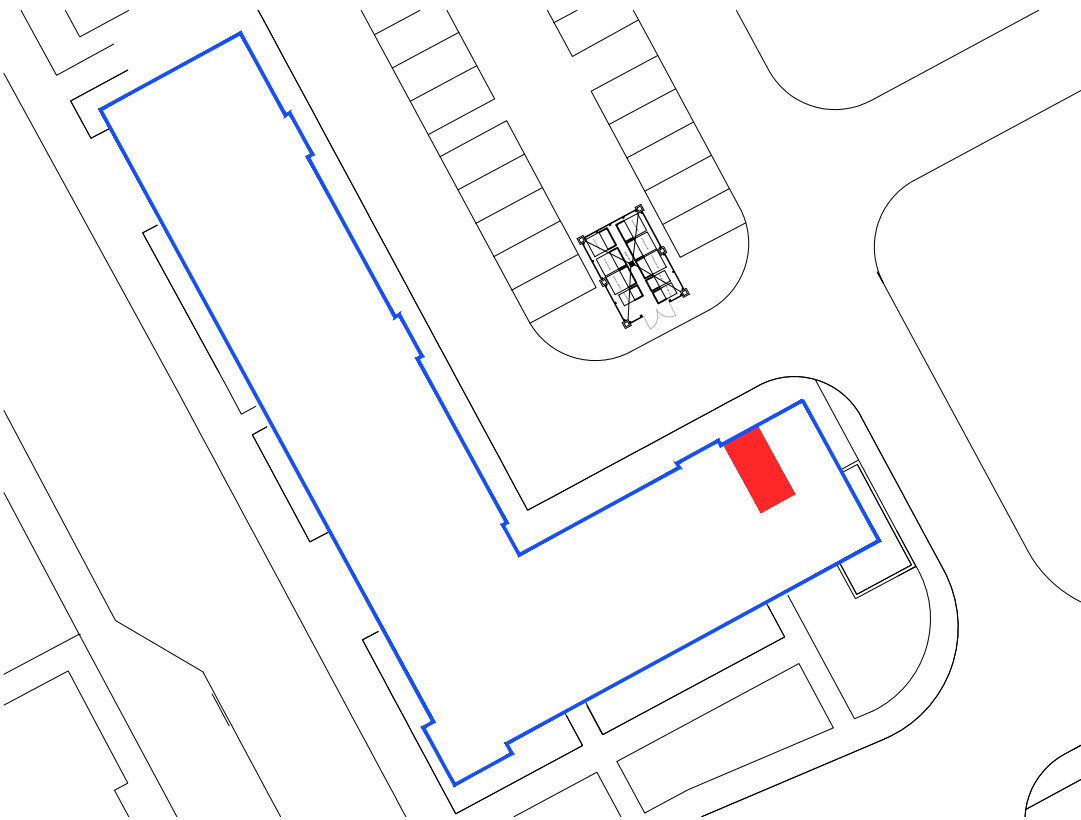


LOWER GROUND LEVEL

SCALE 1:500

-  "A" ORDNANCE SURVEY GR NJ 90315 09759
-  BLOCK BOUNDARY
-  PLOT INTERNAL
-  LOWER GROUND LEVEL PARKING SPACE


Rev.	Date	Details	Drawn
Issued for:			
LEGAL FEU PLAN			
Project:		Project No:	
Phase 2B RSQ		7353	
Dwg No:		LE -- 224	
Aberdeen		Rev:	
Drawing:		Drawn By:	Date:
Plot 224 - SE Facing Balcony		GB	16.10.20
Block 8 - Second Floor		Scale:	1:500/1:2500 @A3



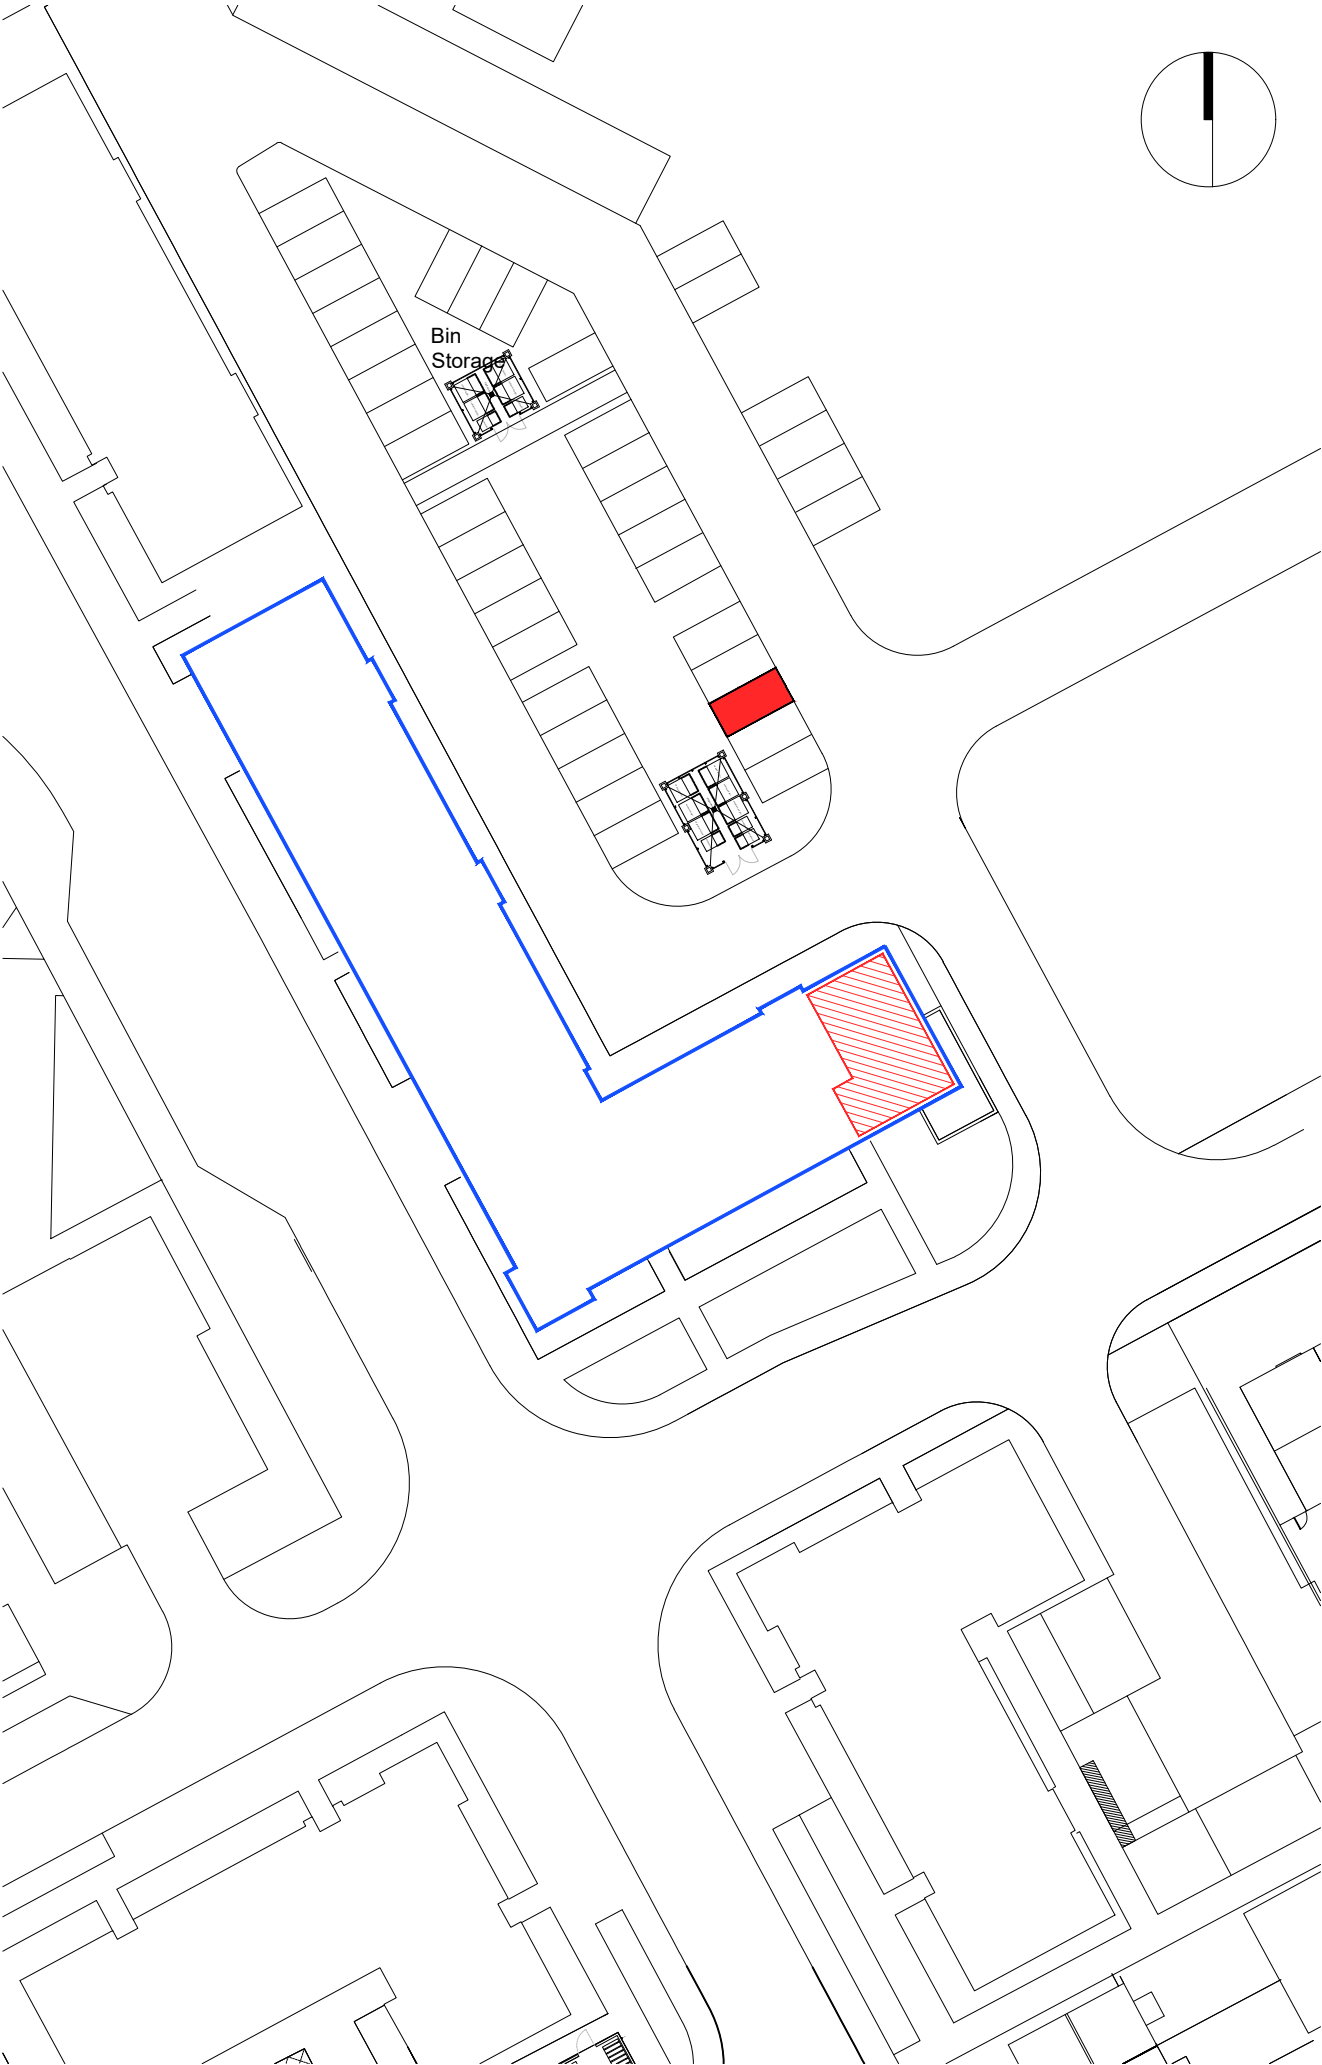

PLOT BOUNDARY

SCALE 1:500

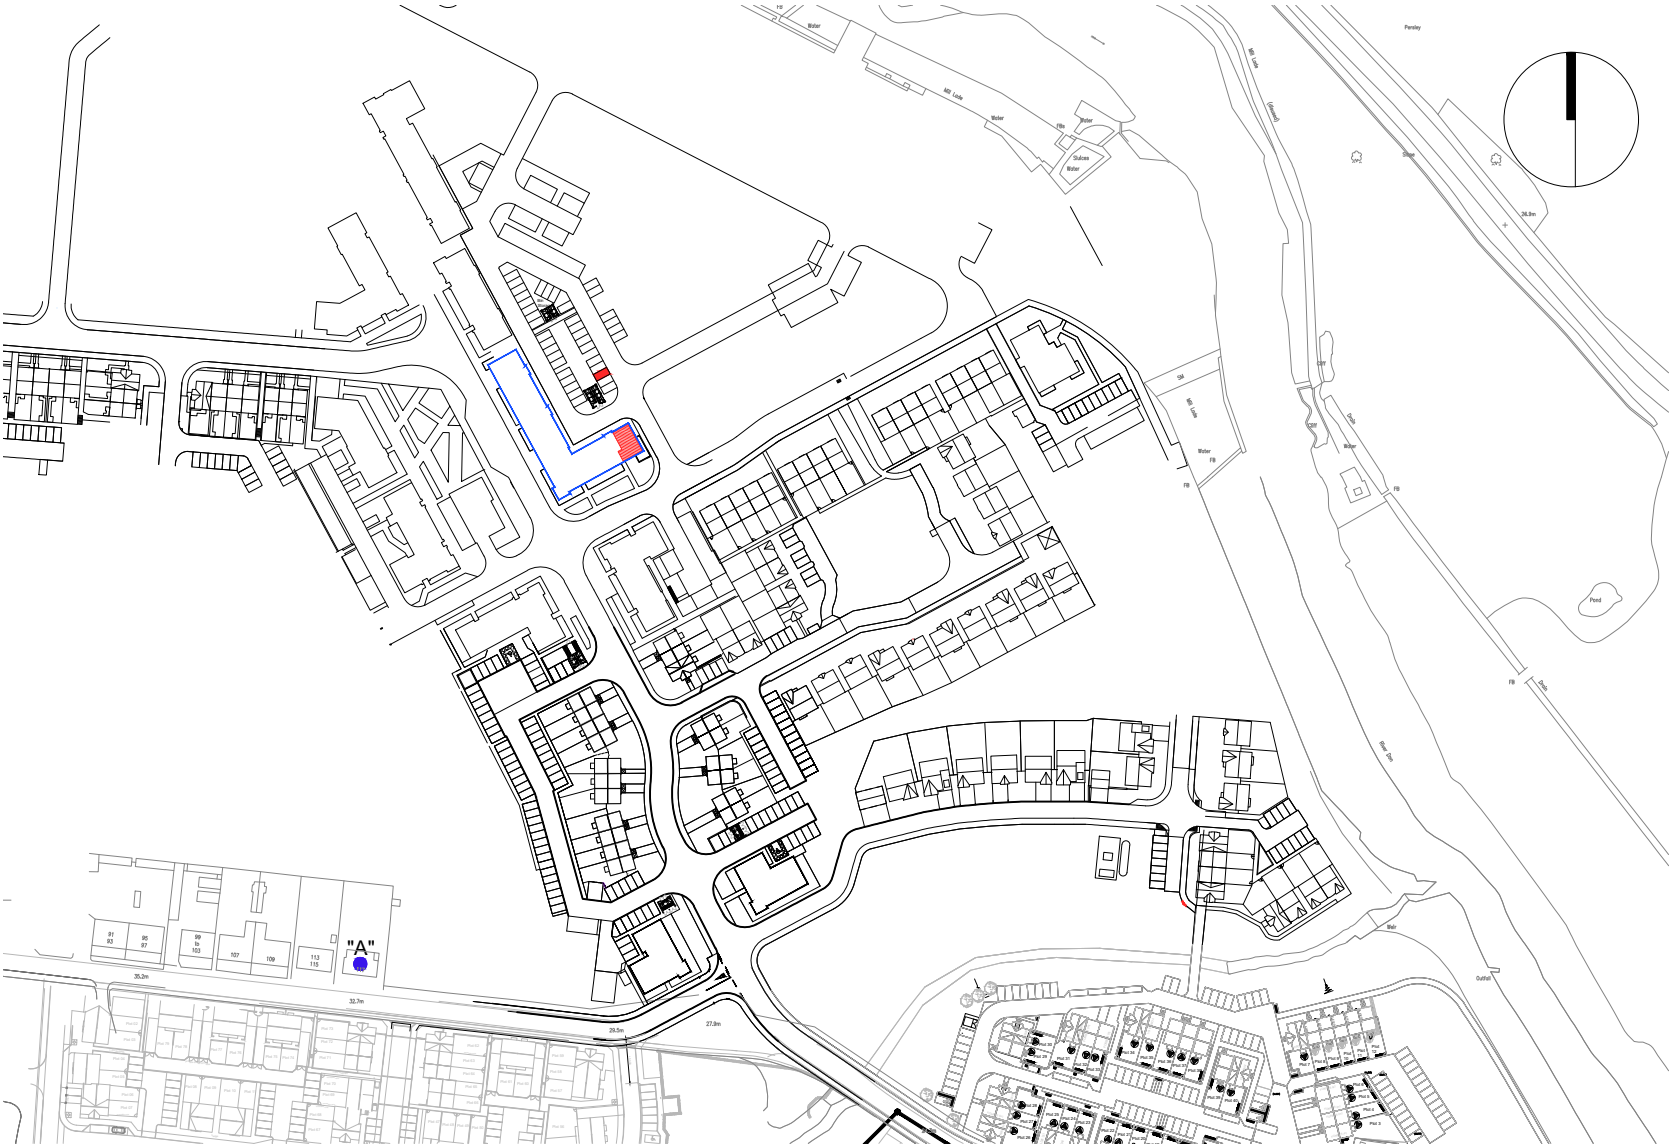

SCALE 1:2500

-  "A" ORDNANCE SURVEY GR NJ 90315 09759
-  BLOCK BOUNDARY
-  PLOT INTERNAL
-  PARKING SPACE

Rev.	Date	Details	Drawn
Issued for:			
LEGAL FEU PLAN			
Project:		Project No:	
Phase 2B RSQ		7353	
11 River Don Avenue		Dwg No:	
Aberdeen		LE -- 225	
		Rev:	
Drawing:		Drawn By:	Date:
Plot 225		GB	16.10.20
Block 8 - Second Floor		Scale:	1:500/1:2500 @A3

